


Portfolio 3

IDSN 3102


Paige Pottle

Assignment 13 – Furniture Plan

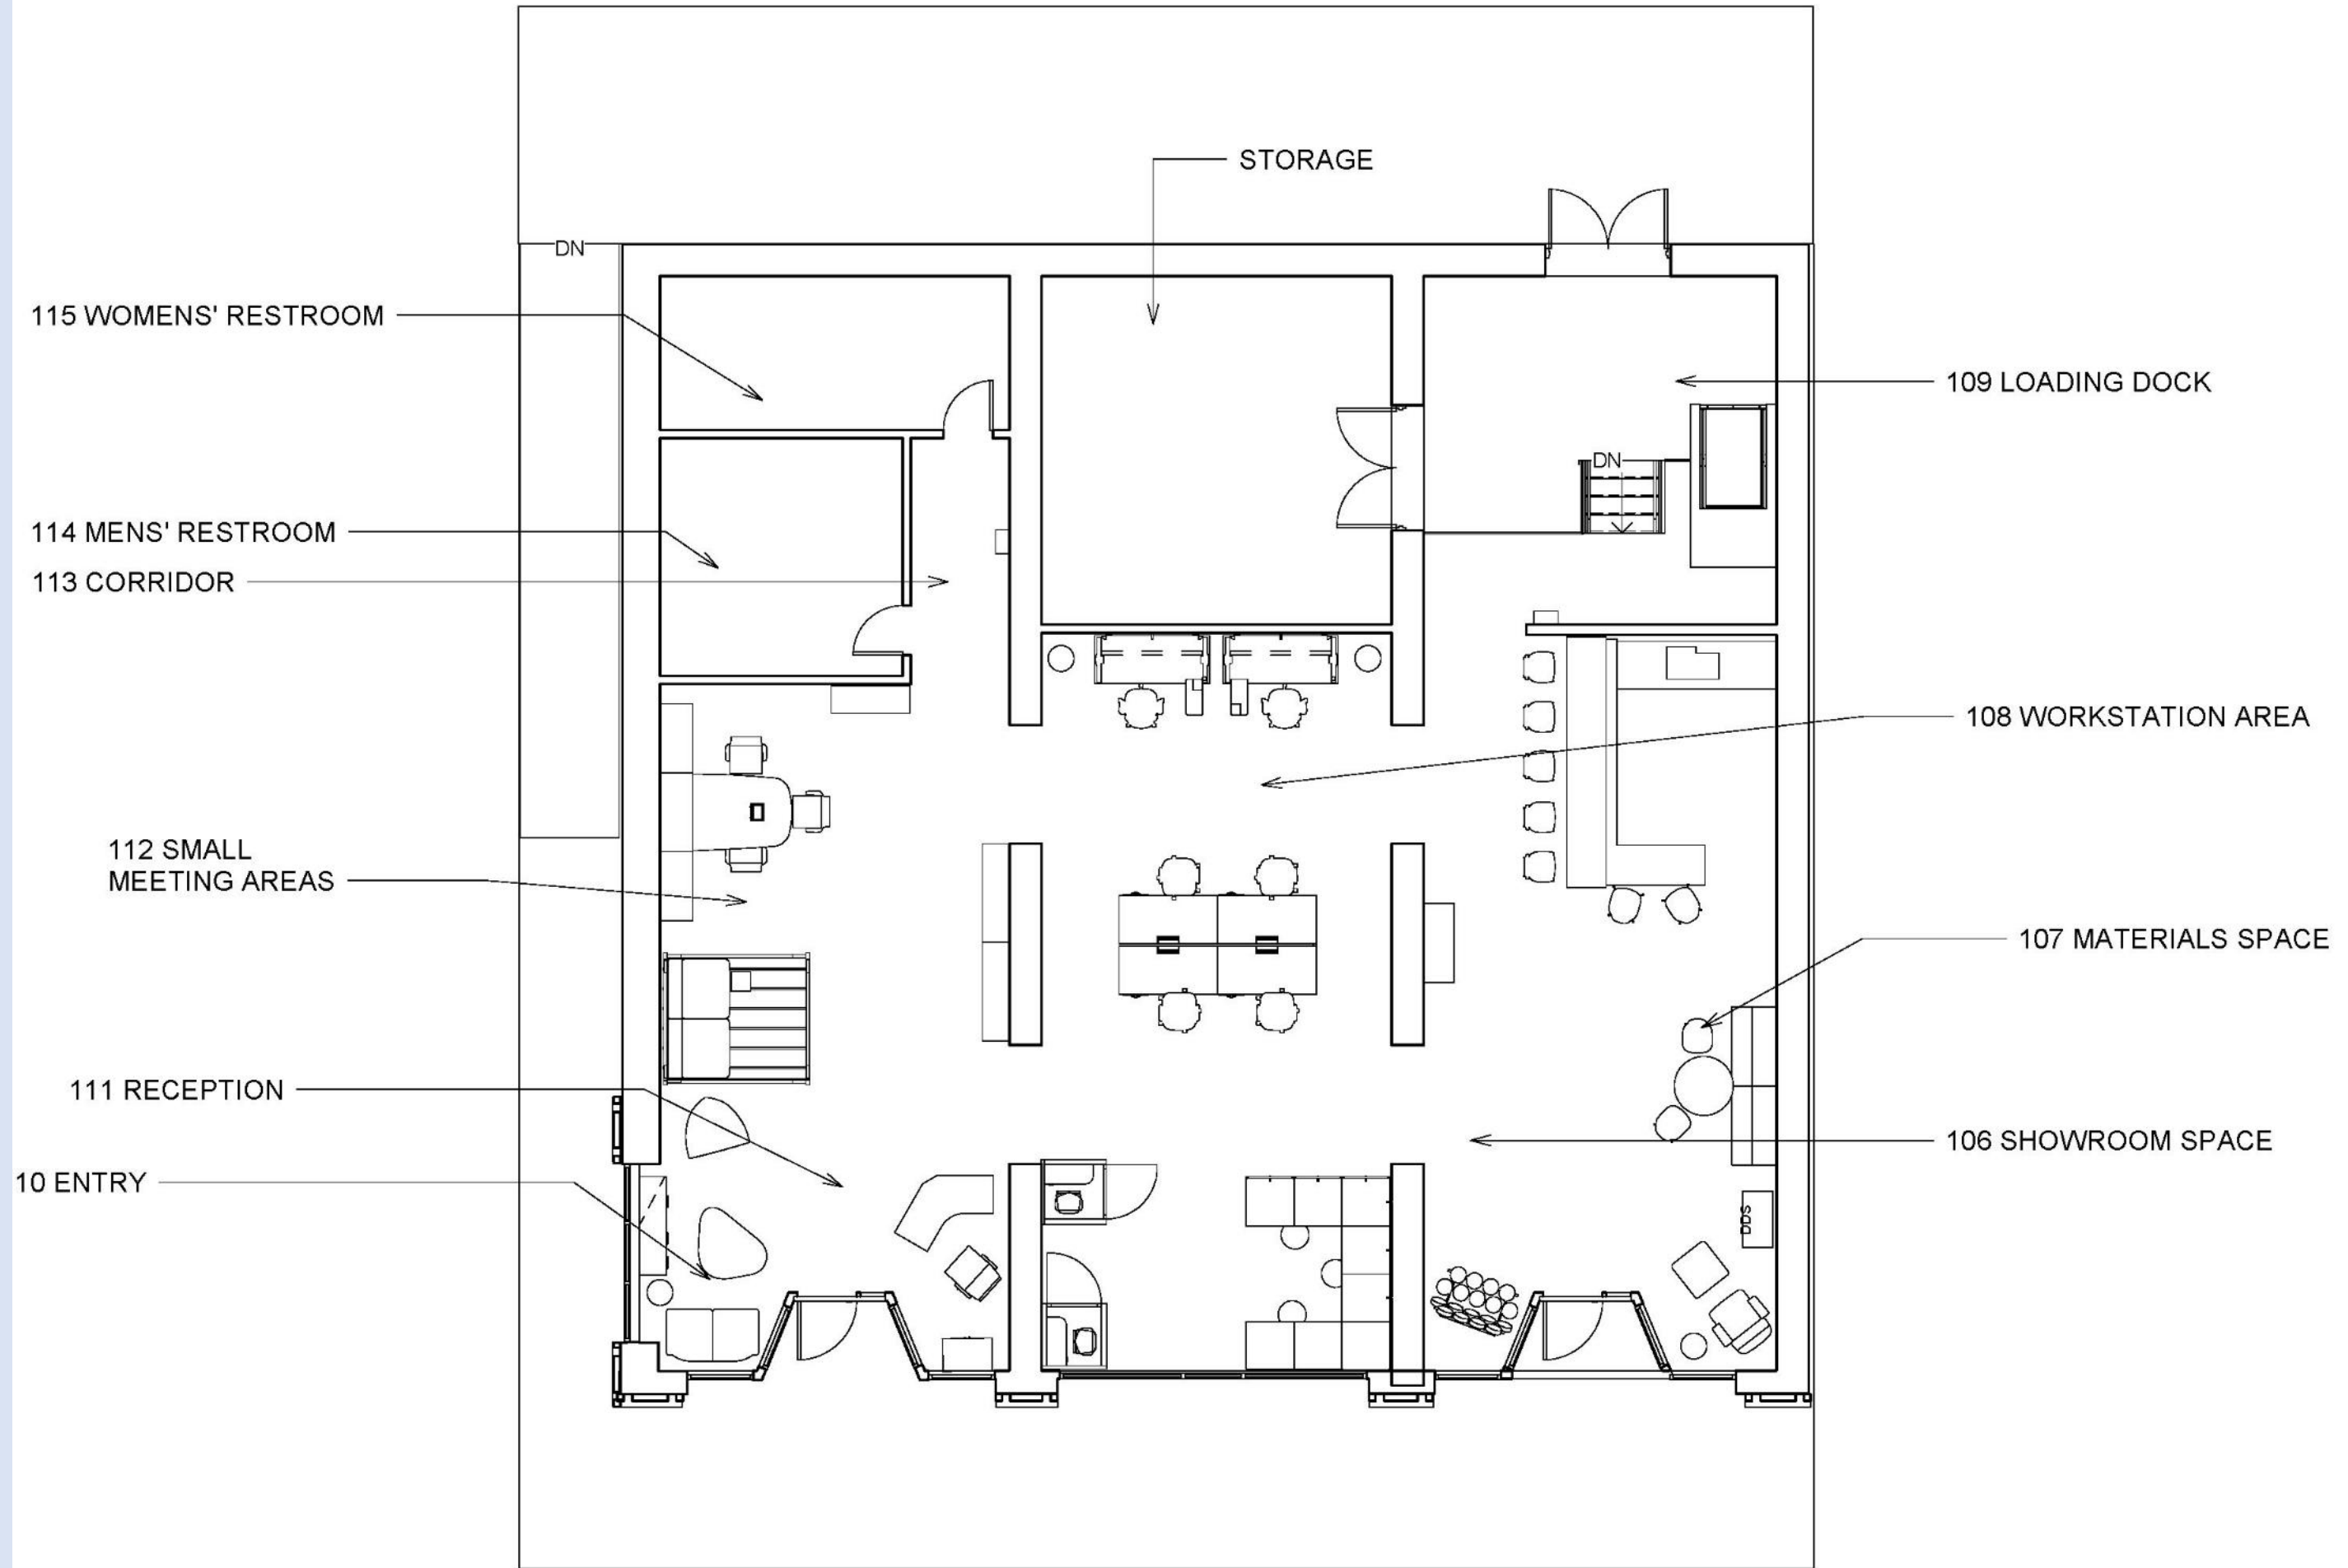

① Floor
1/8" = 1'-0"


Assignment 14 – Revit RCP

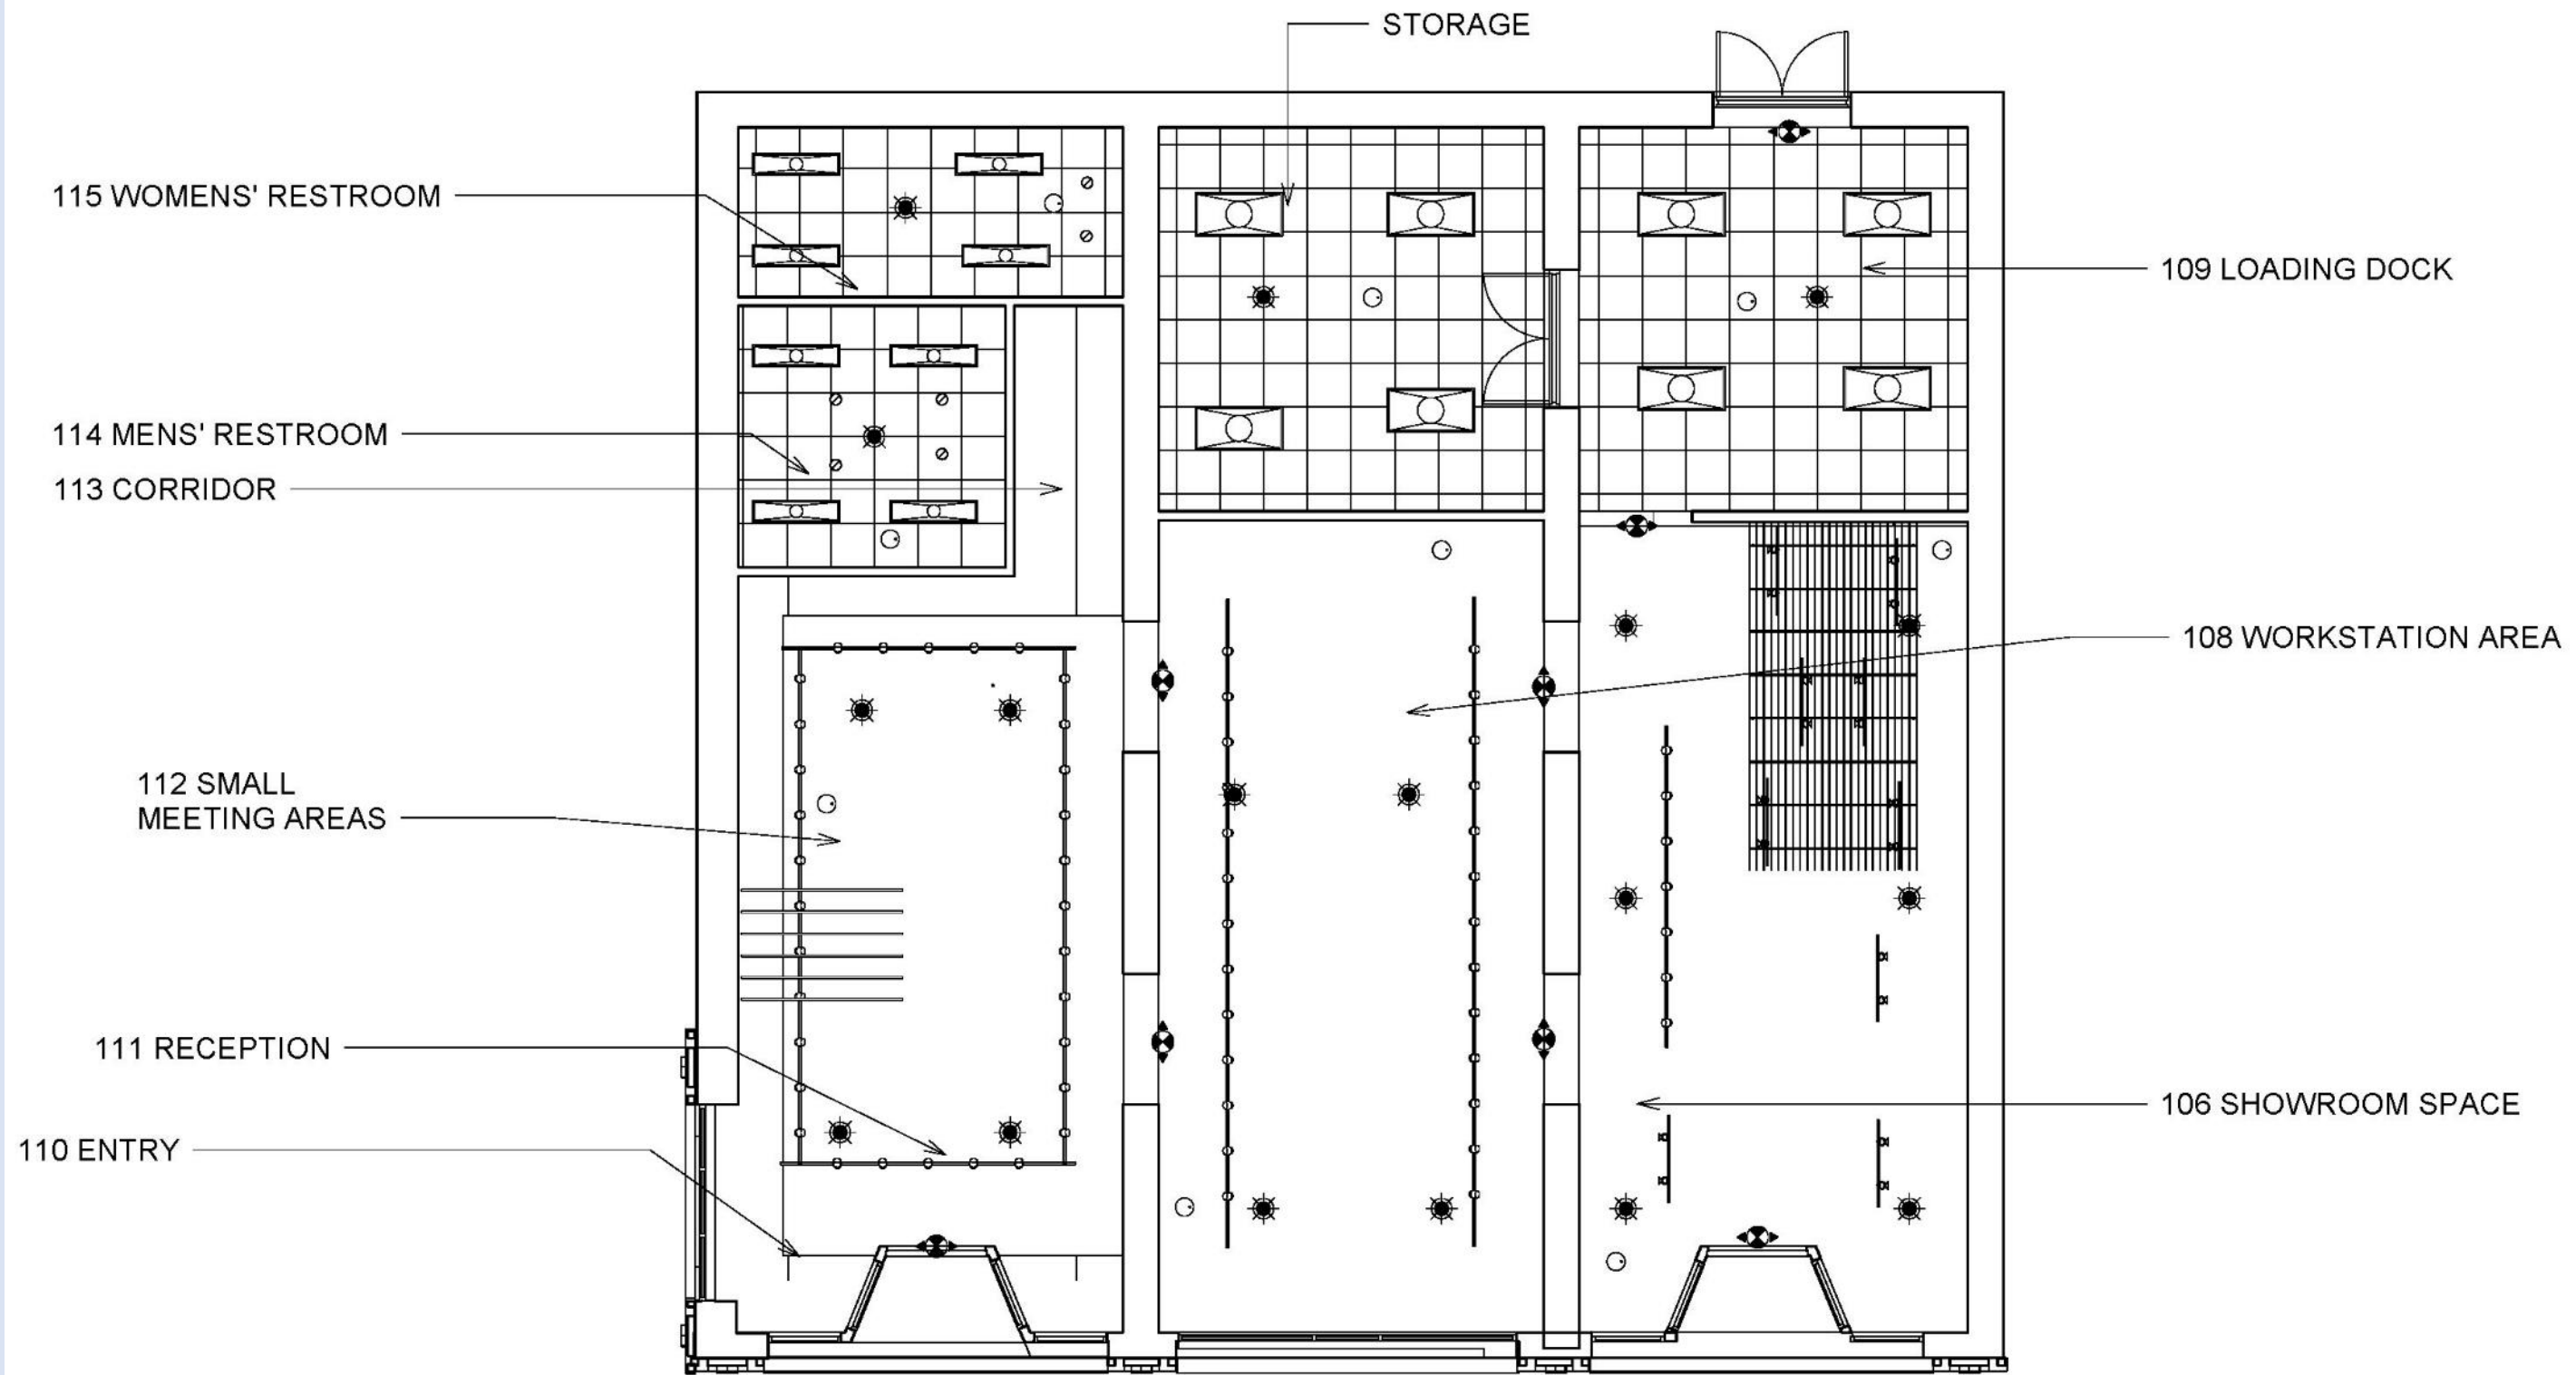

① Floor
1/8" = 1'-0"

Assignment 14 – Revit RCP

SYMBOLS IN PLAN

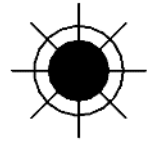

SPRINKLER



SMOKE DETECTOR




EXIT SIGN



RECESSED CAN LIGHT


Assignment 15 – West to East section

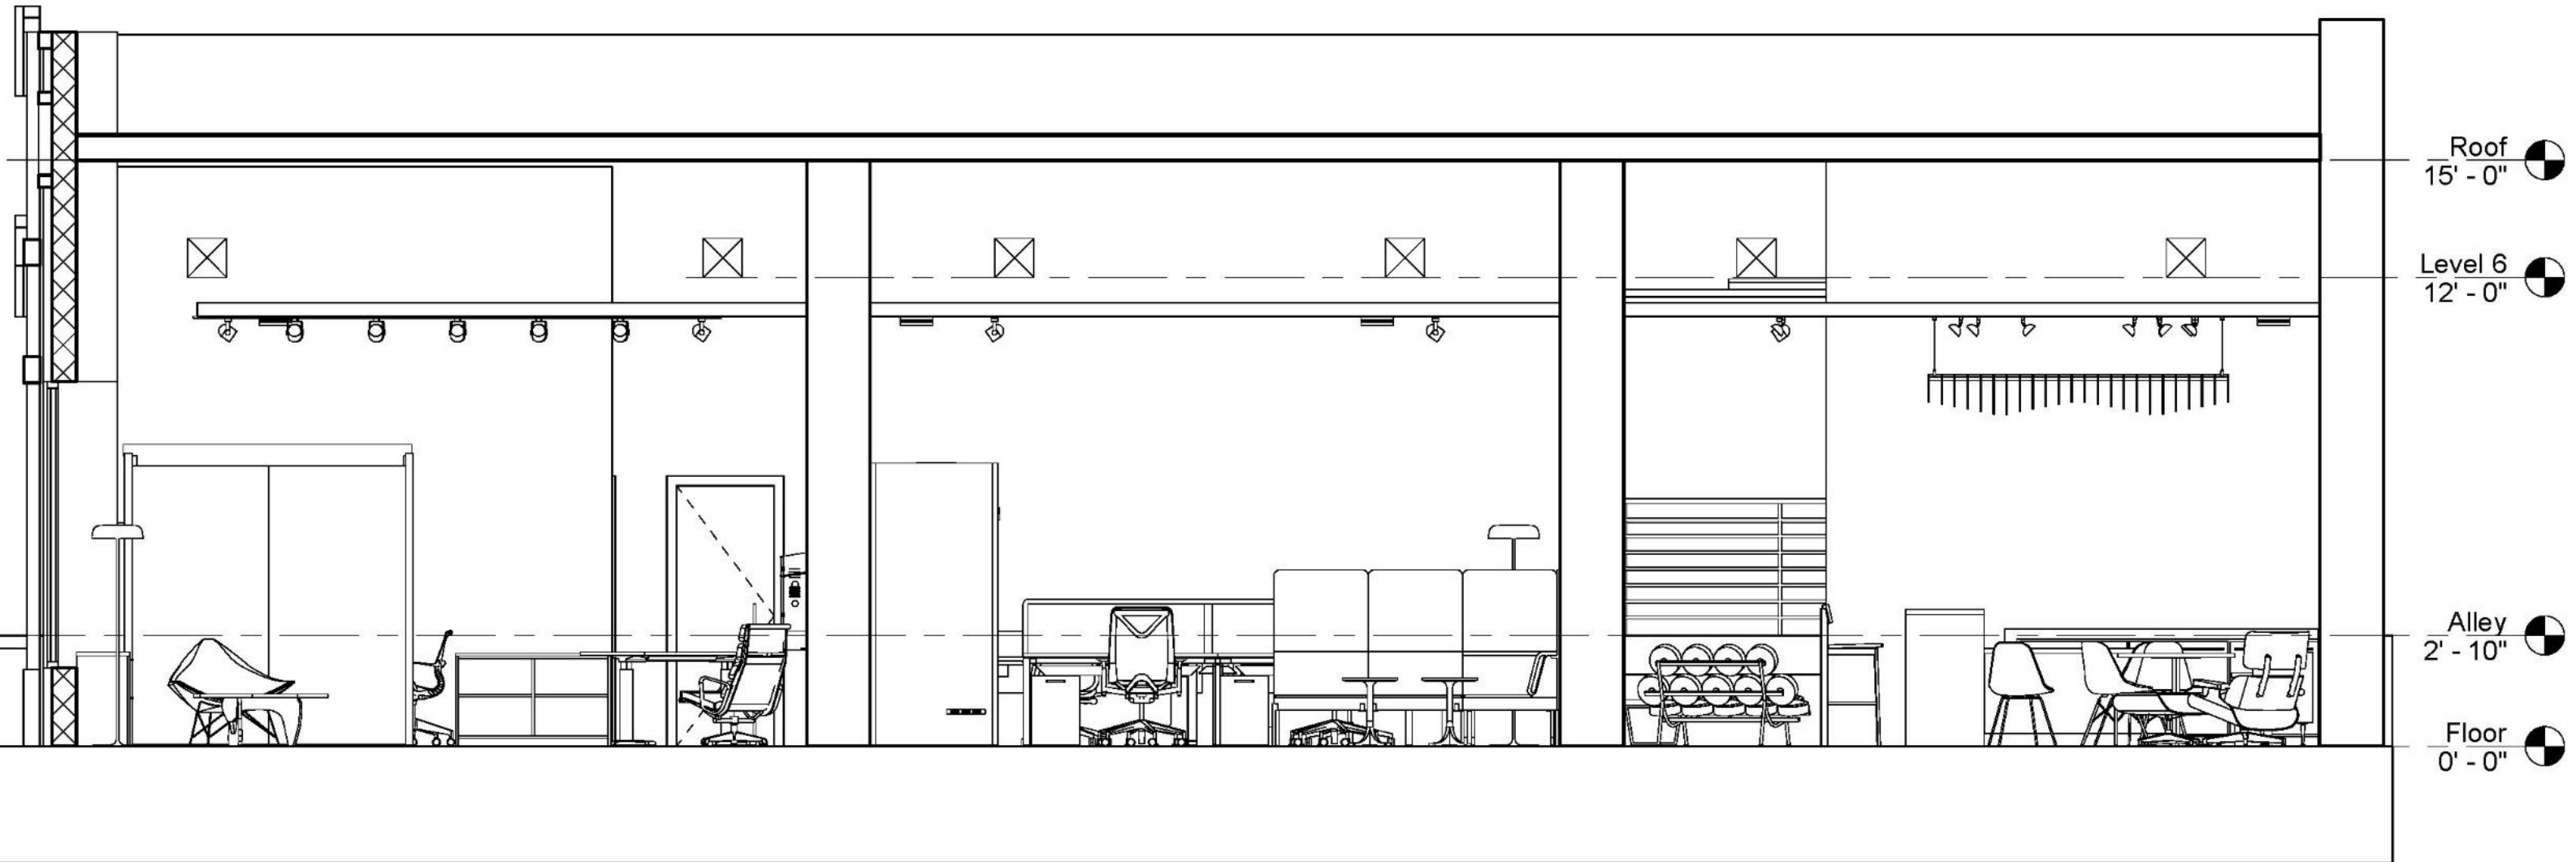

1 Section 6
1/4" = 1'-0"




Assignment 15 – North to South section

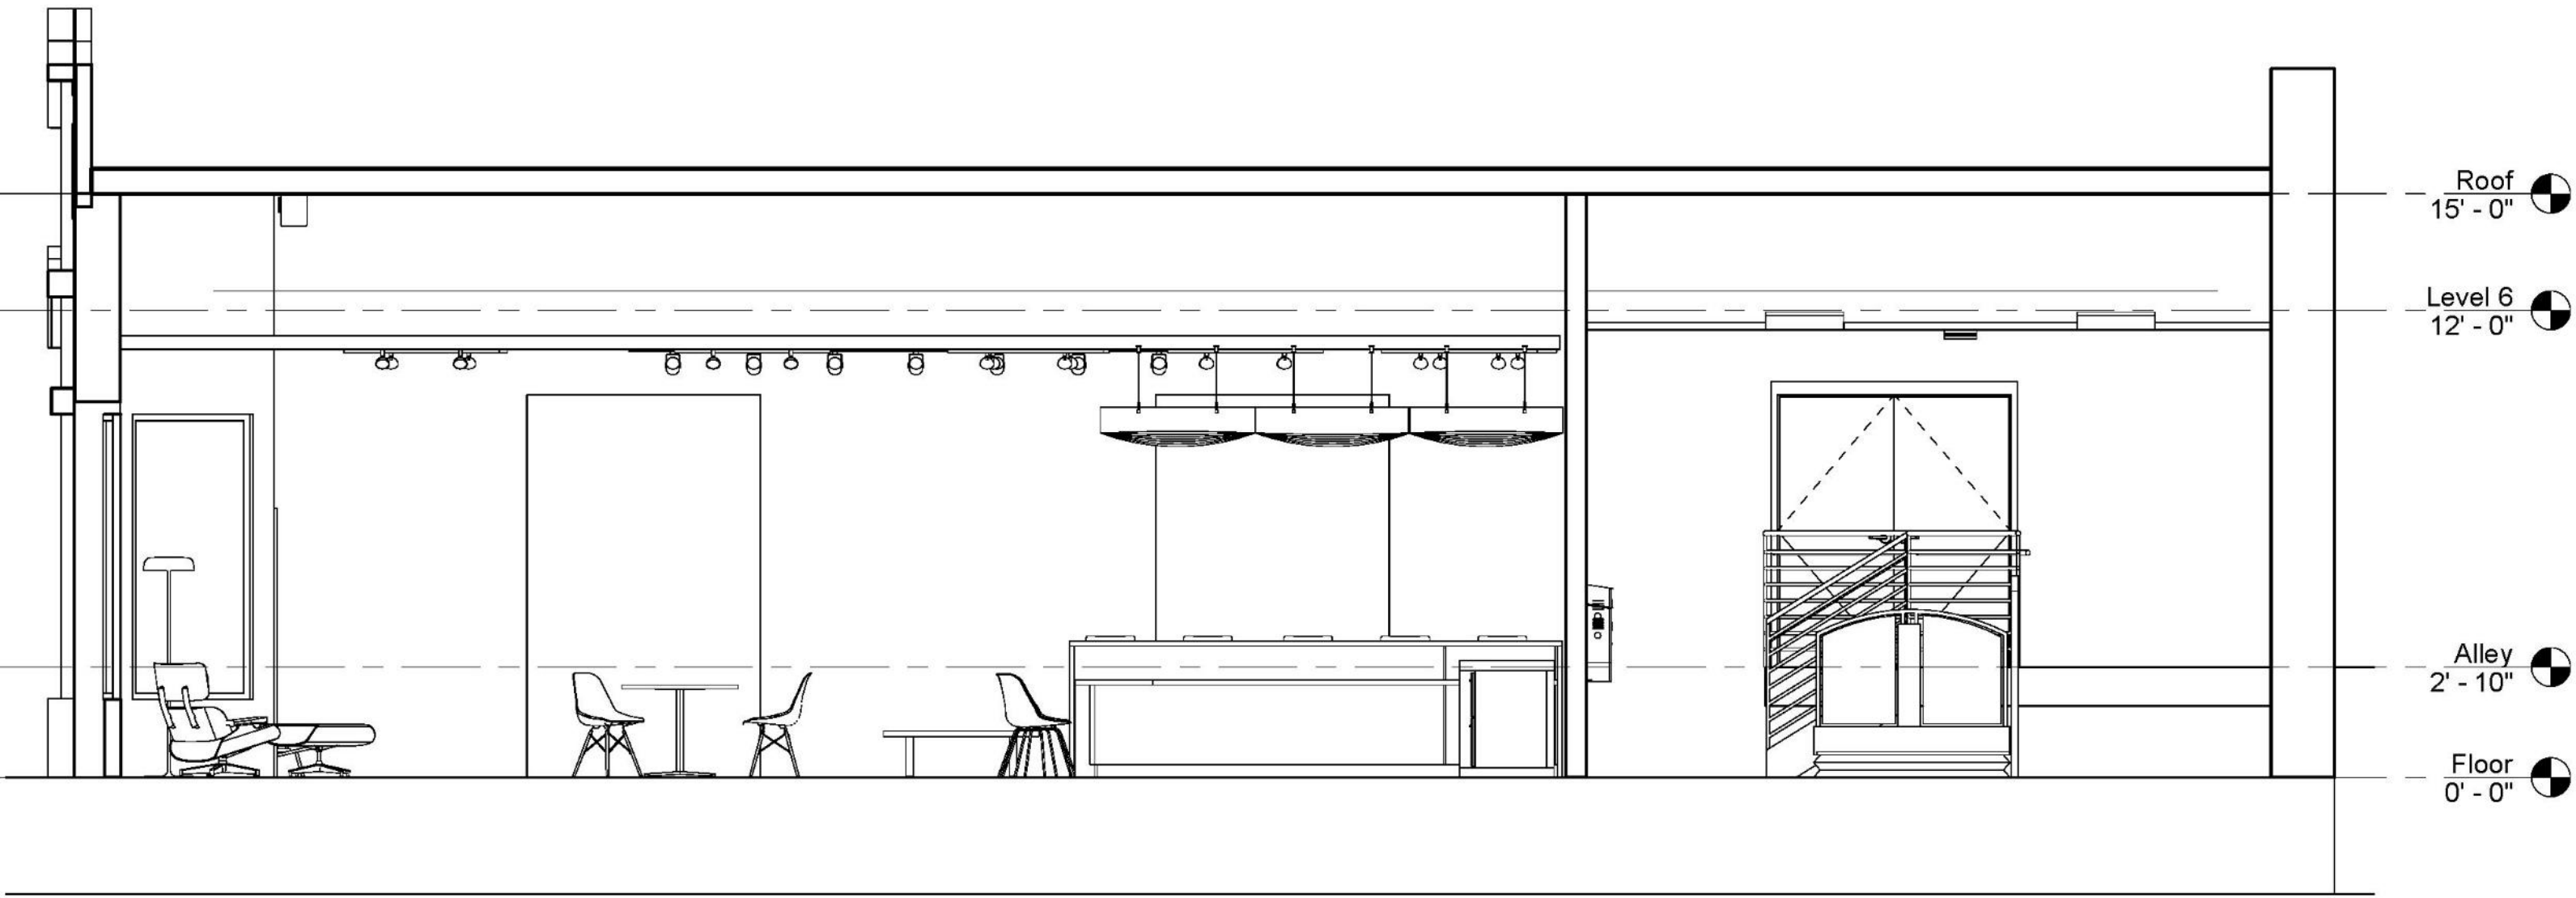

① Section 5
1/4" = 1'-0"



Assignment 16 – Life safety

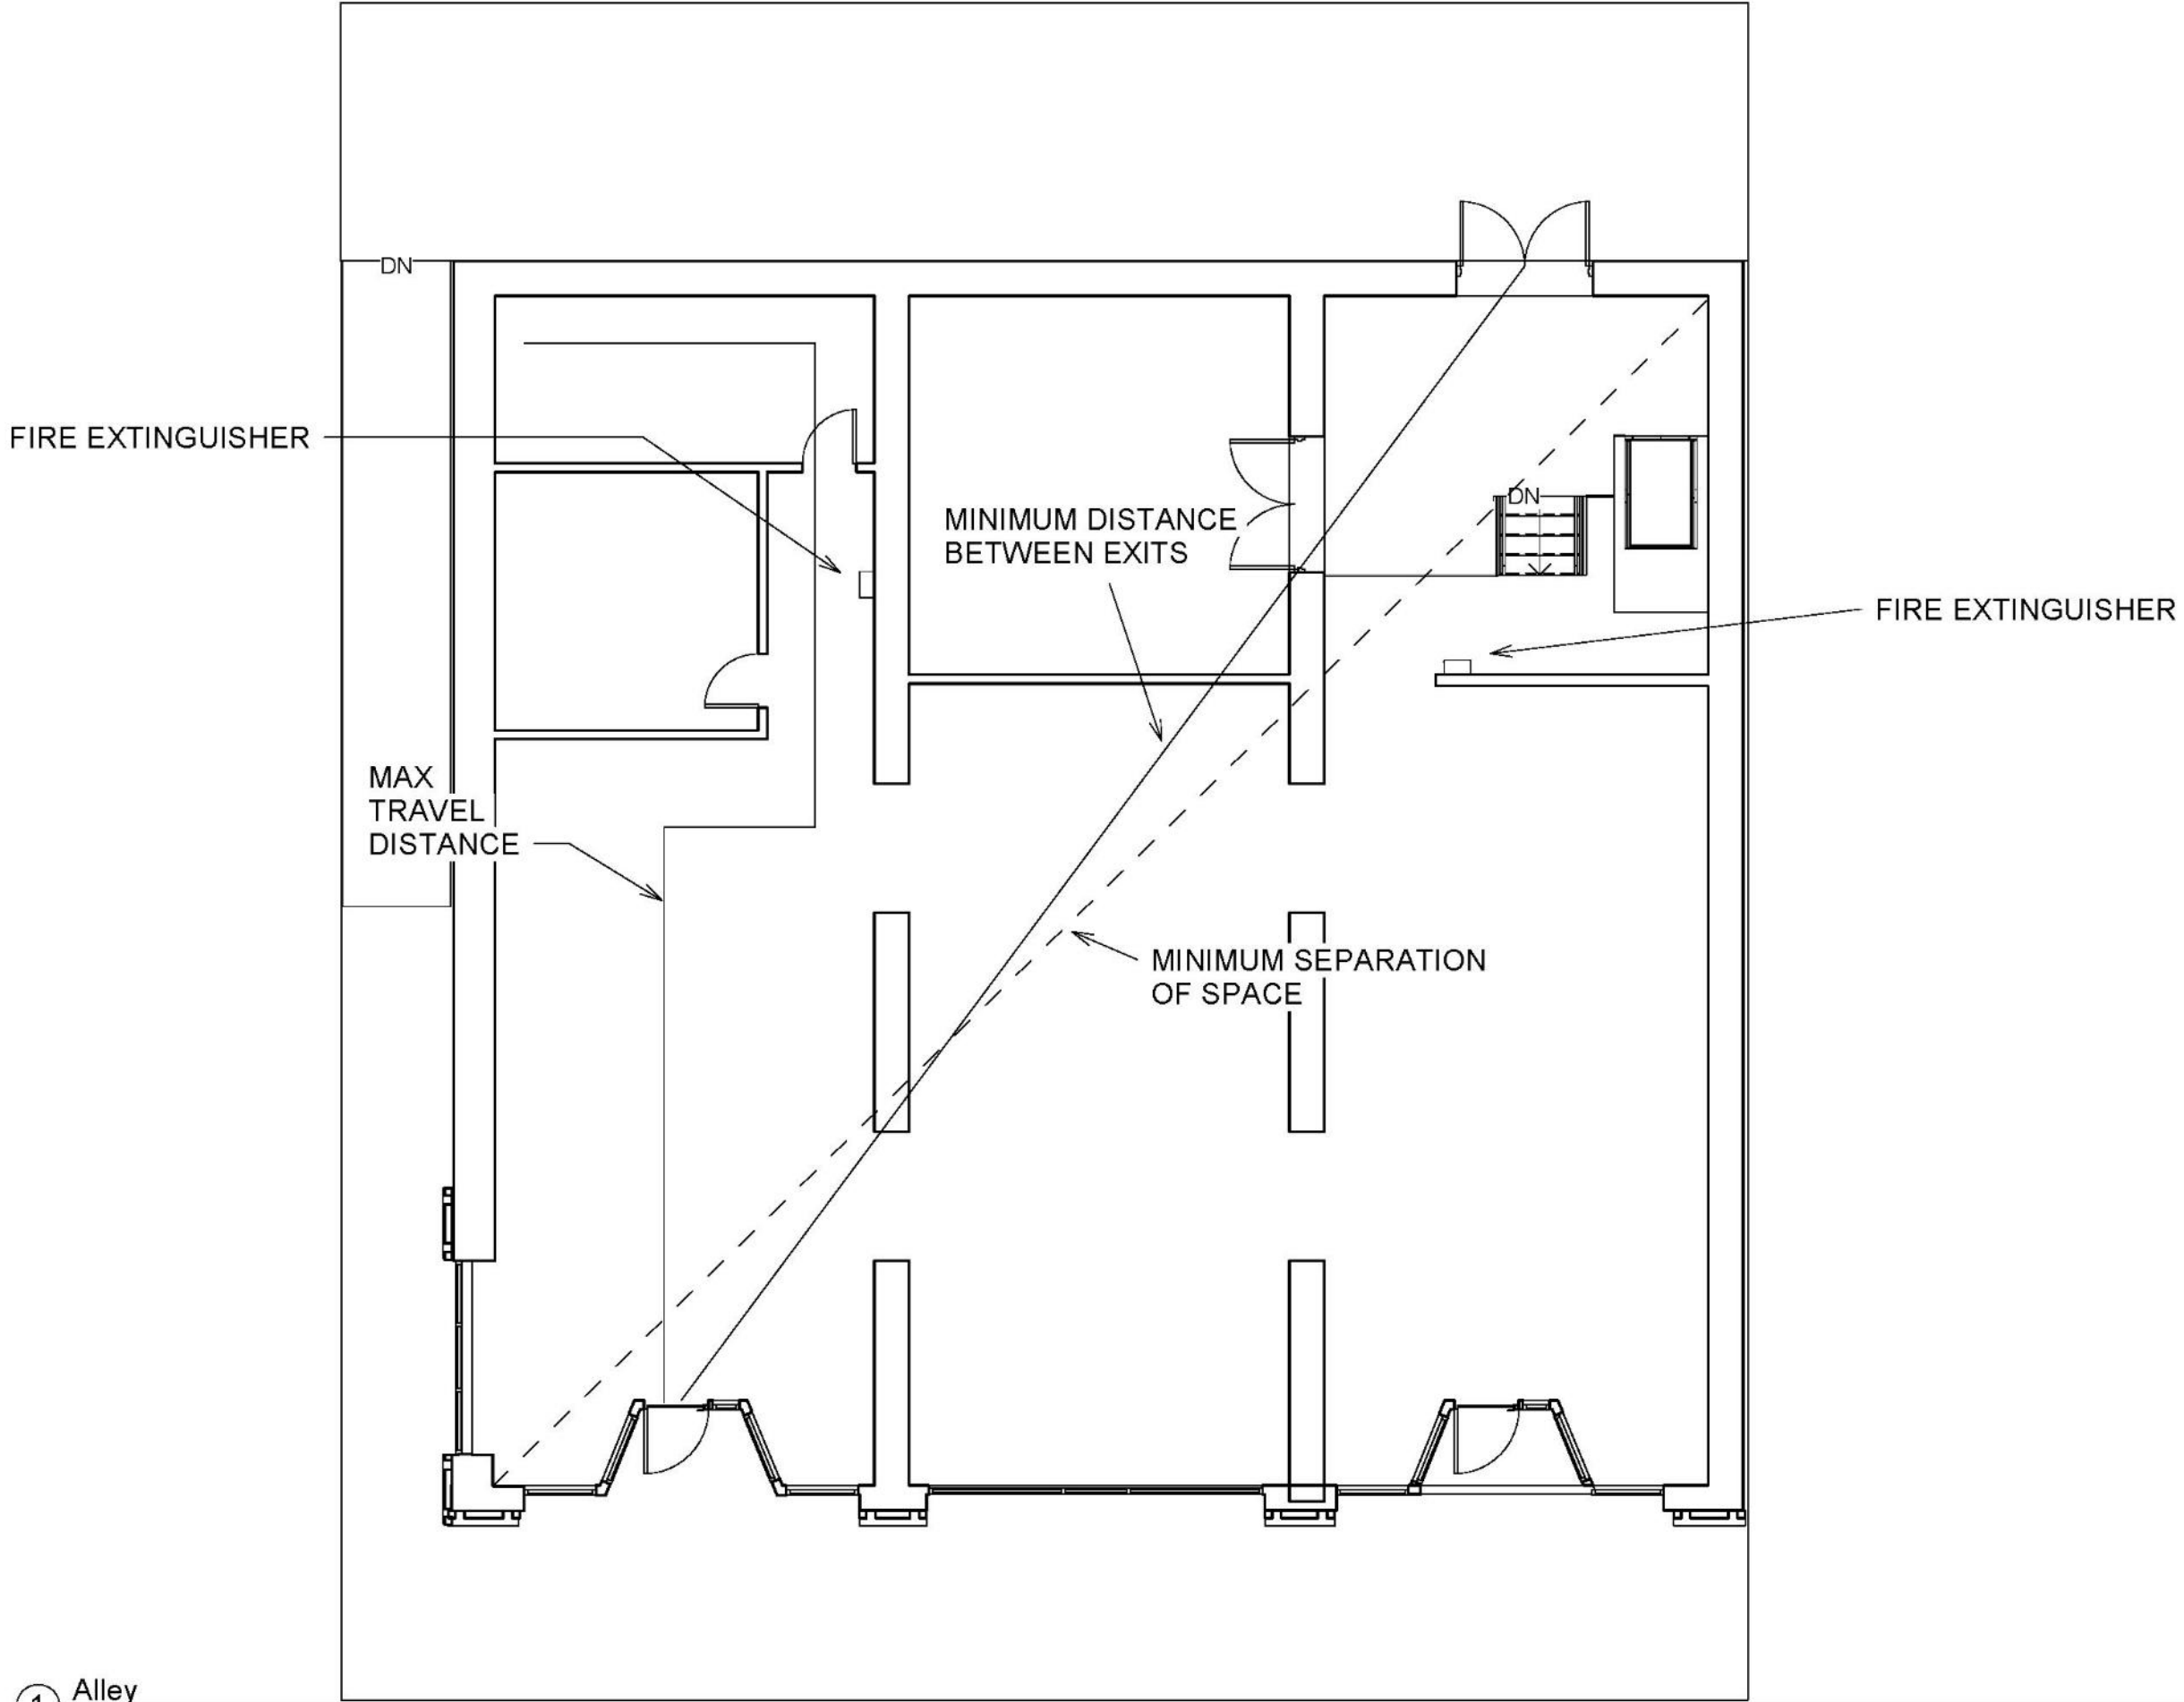

① Alley
1/8" = 1'-0"

