


Portfolio 3


IDSN 3102 Fall Semester

Hannah Rock


Revit Furniture Plan

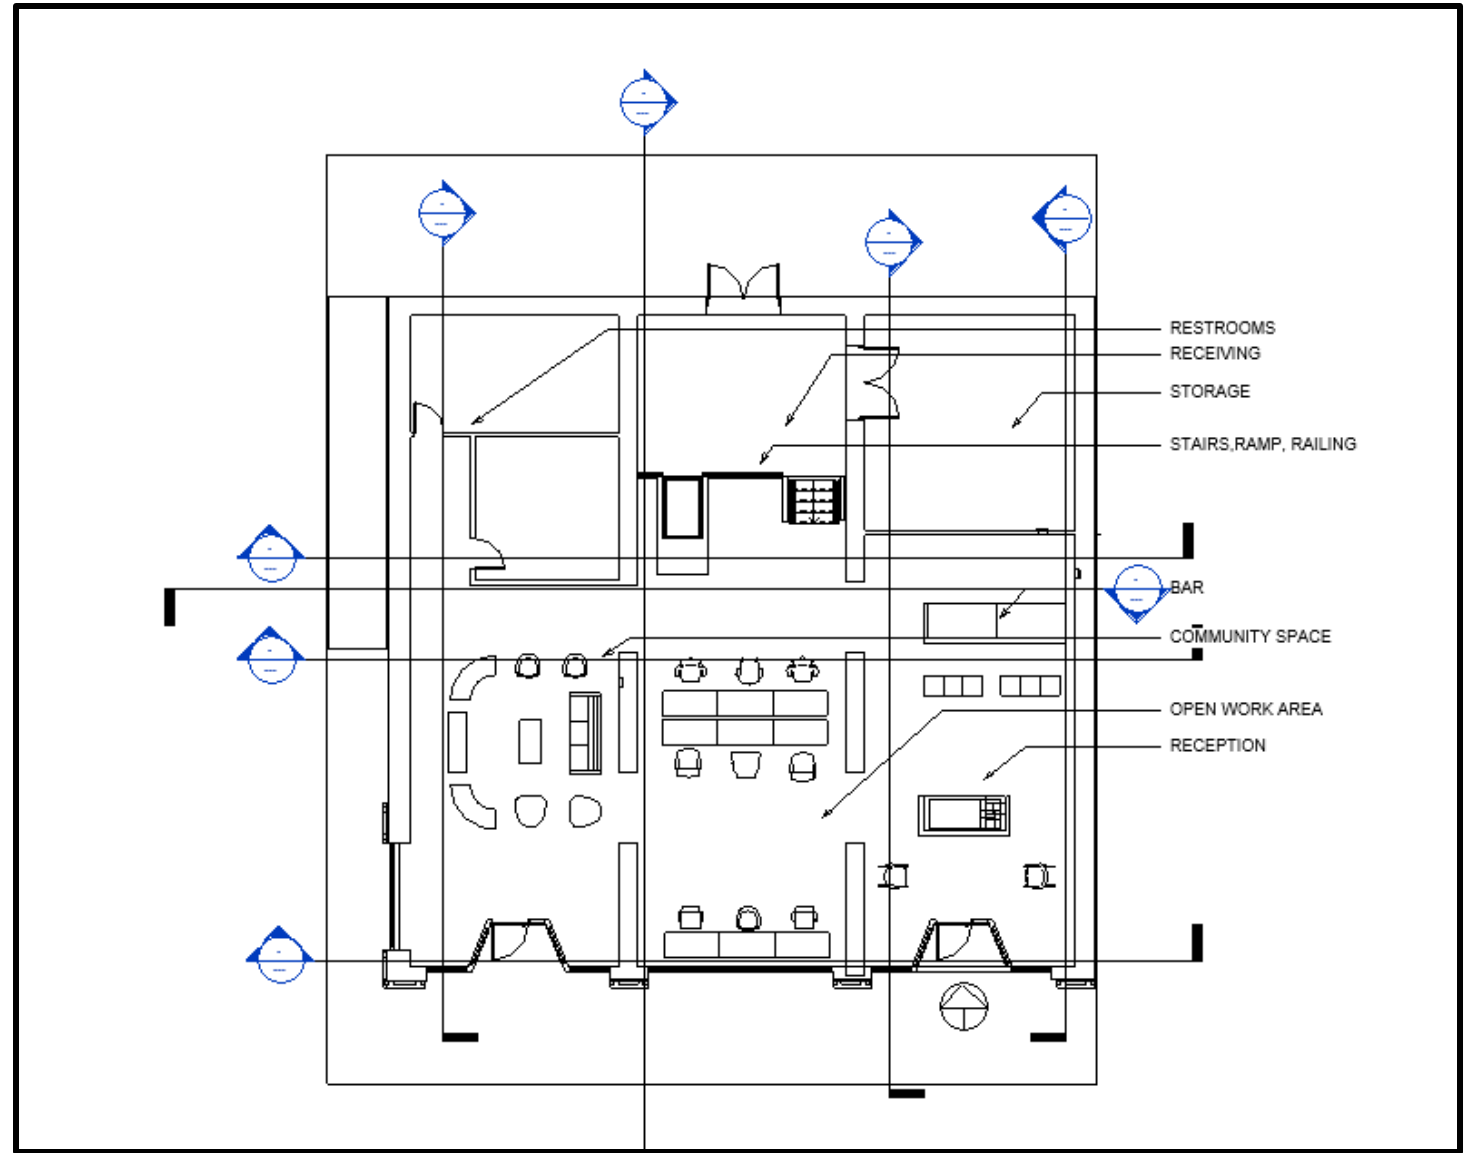


Revit RCP

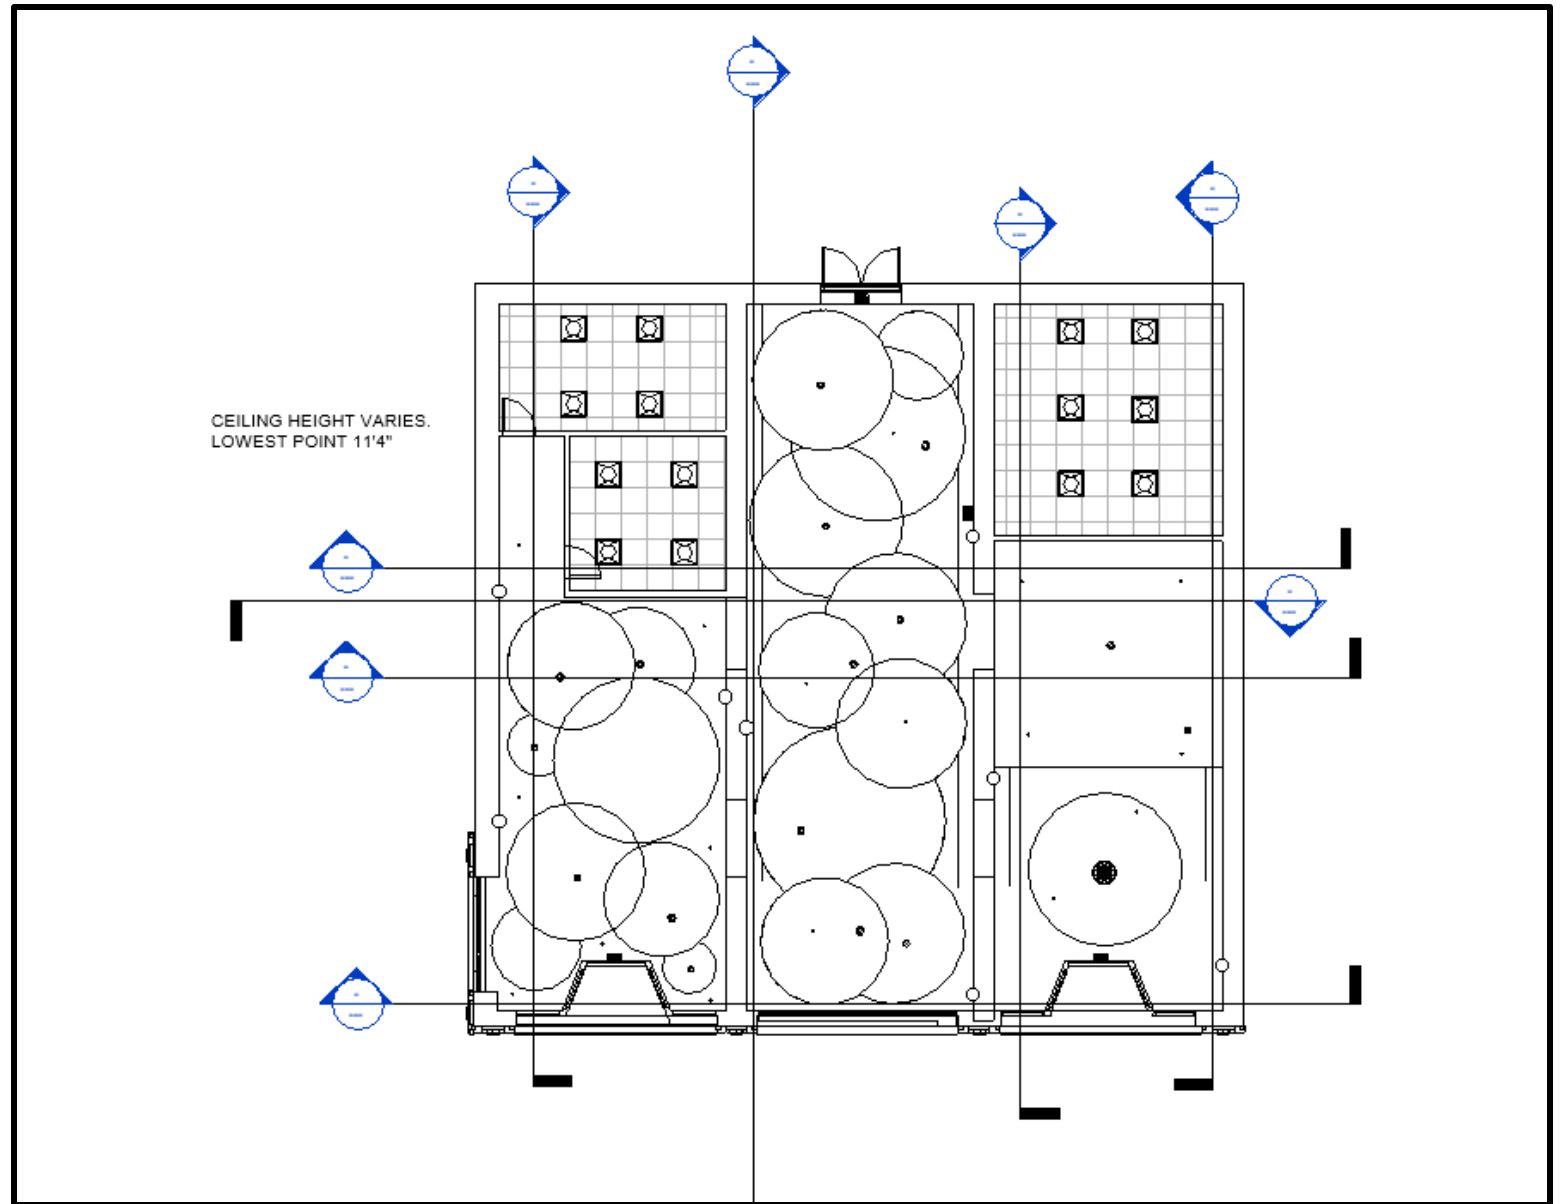


Revit E-W section

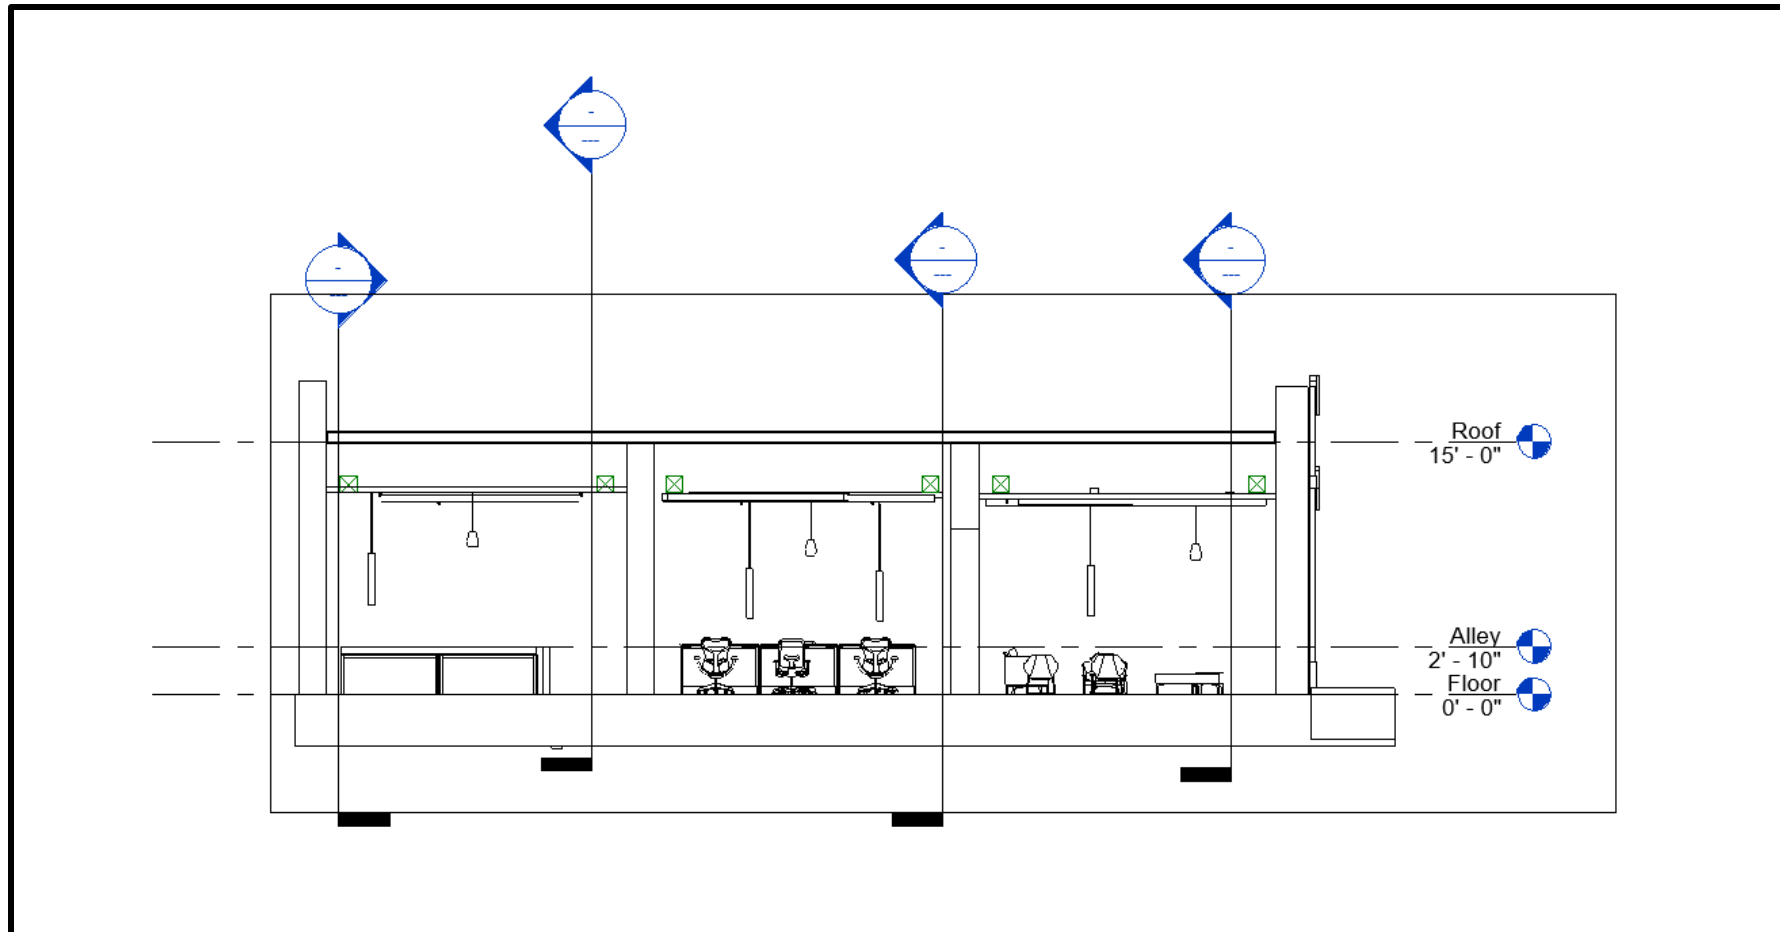

Revit N-S Section

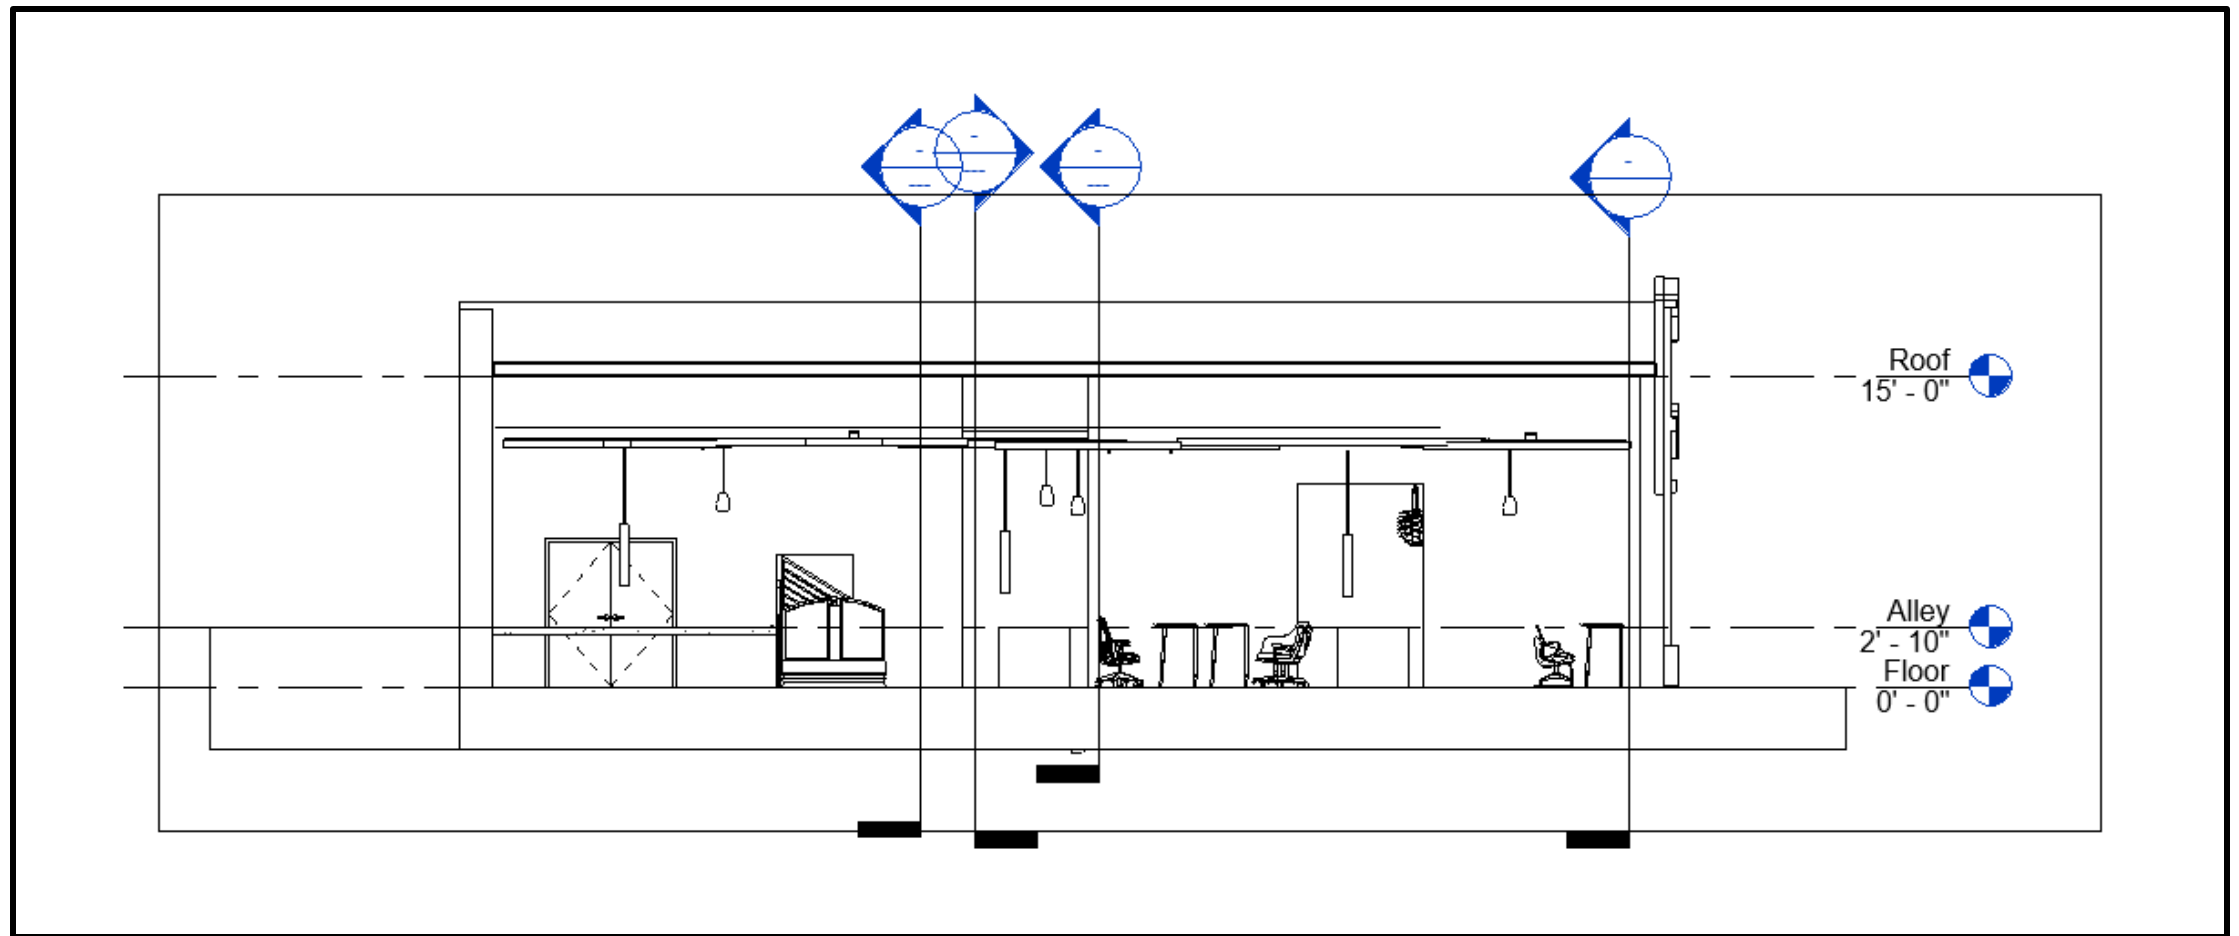

Revit Lifesafety Plan

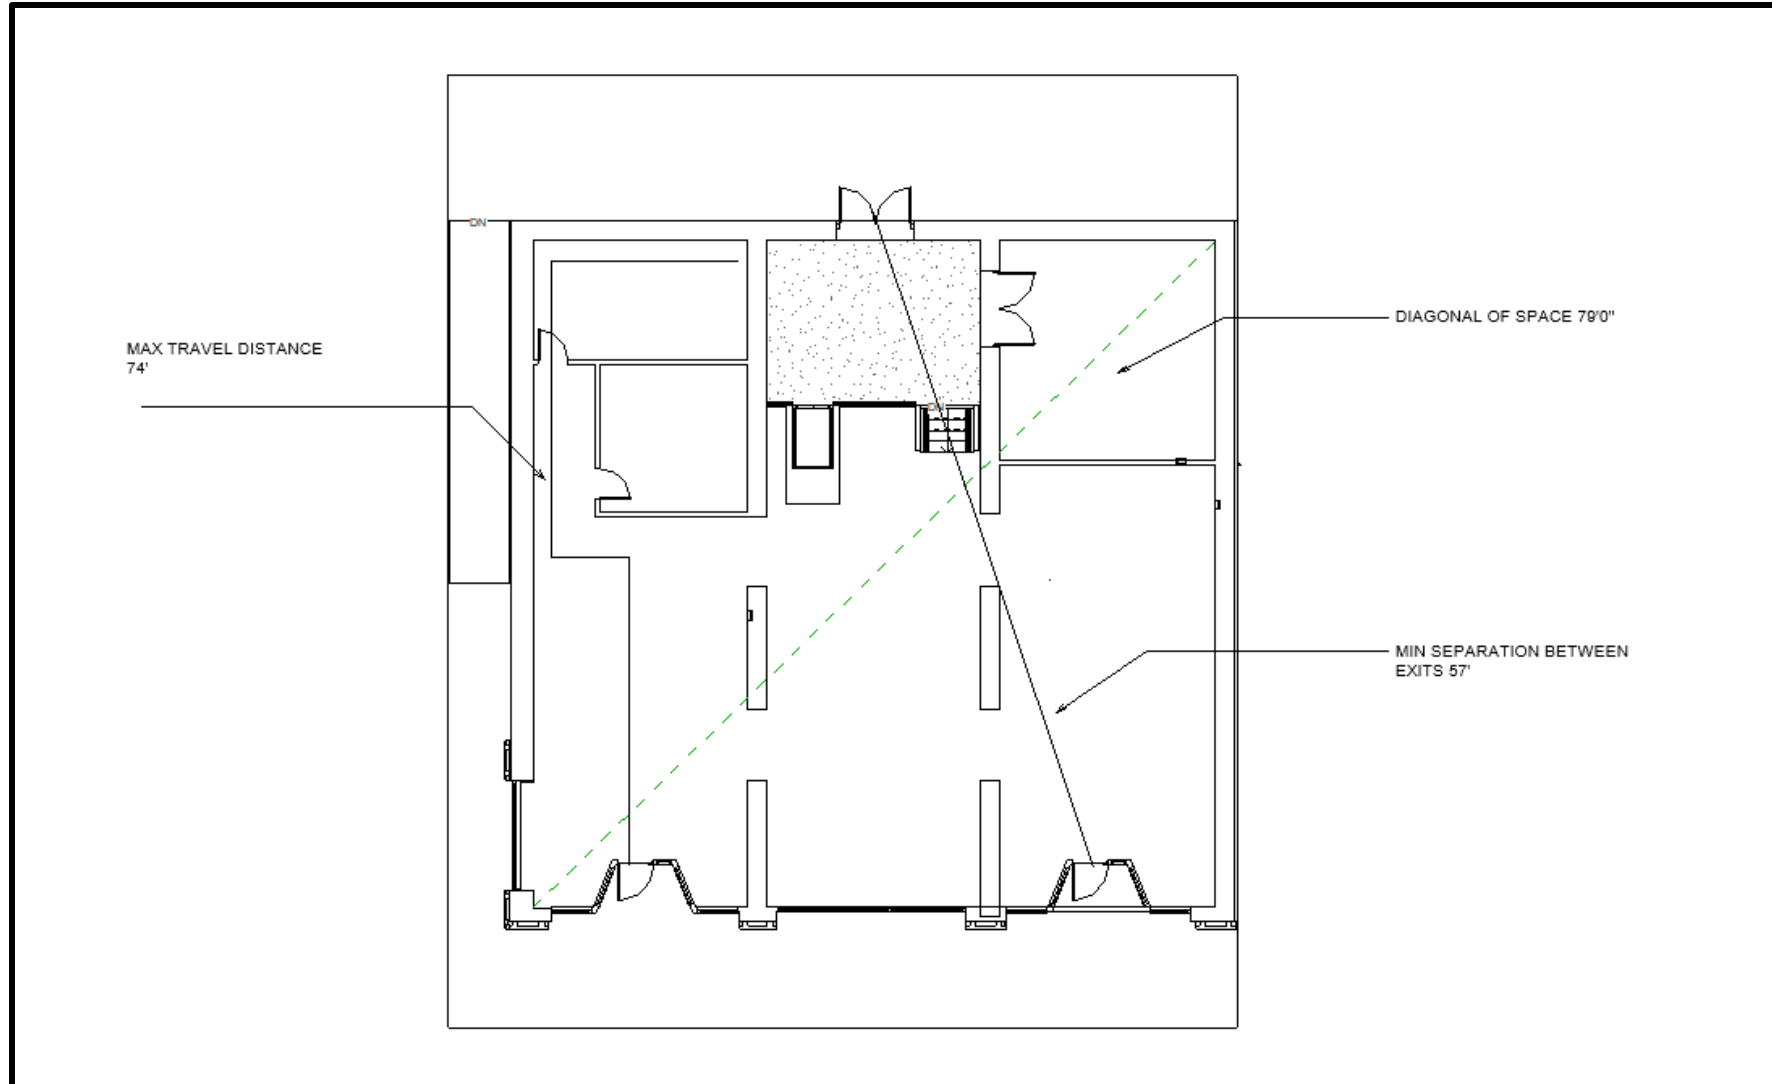

	A	B	C	D	E	F	G	H	I	J	K	L	M
1	Building Construction and Occupancy												
2	Construction Type		Sprinklers?		Occupancy Type								
3	TYPE IV		YES		M & A								
4	Exit Requirements: Number and Arrangement of Exits												
5	Space Designation	# of Exits			Travel Distance				Arrangement: Means of Egress				
6		Required	Shown on Plans		Allowable Distance		Actual Distance Shown on Plans		Req'd Distance Between Exits		Actual Distance Shown on Plans		
7	201-205 E. Fifth St.	2	3		74'-0"		112-1'1/2"		26'-6"		66'-1"		
8	Notes:												
9													
10													
11	Use Group or Space Designation	(A)	(B)					©		Exit Width (Inches)			
12		Area = Sq. Ft.	Area per Occupant		Calculated Occupant Load = A/B		Egress per Occupant		Required Width = (A/B)xC		Actual Width		
13							Stair	Level	Stair	Level	Stair	Level	
14	201-205 E. Fifth St.	2,879	48 & 120 (168 Total)		18		.3"	.2"	5.4"	3.6"	48"	67"	
15													
16													
17	Notes:												
18													

Lifesafety Table