


Portfolio 3
Anna Stewart





Assignment 13


Furniture Plan

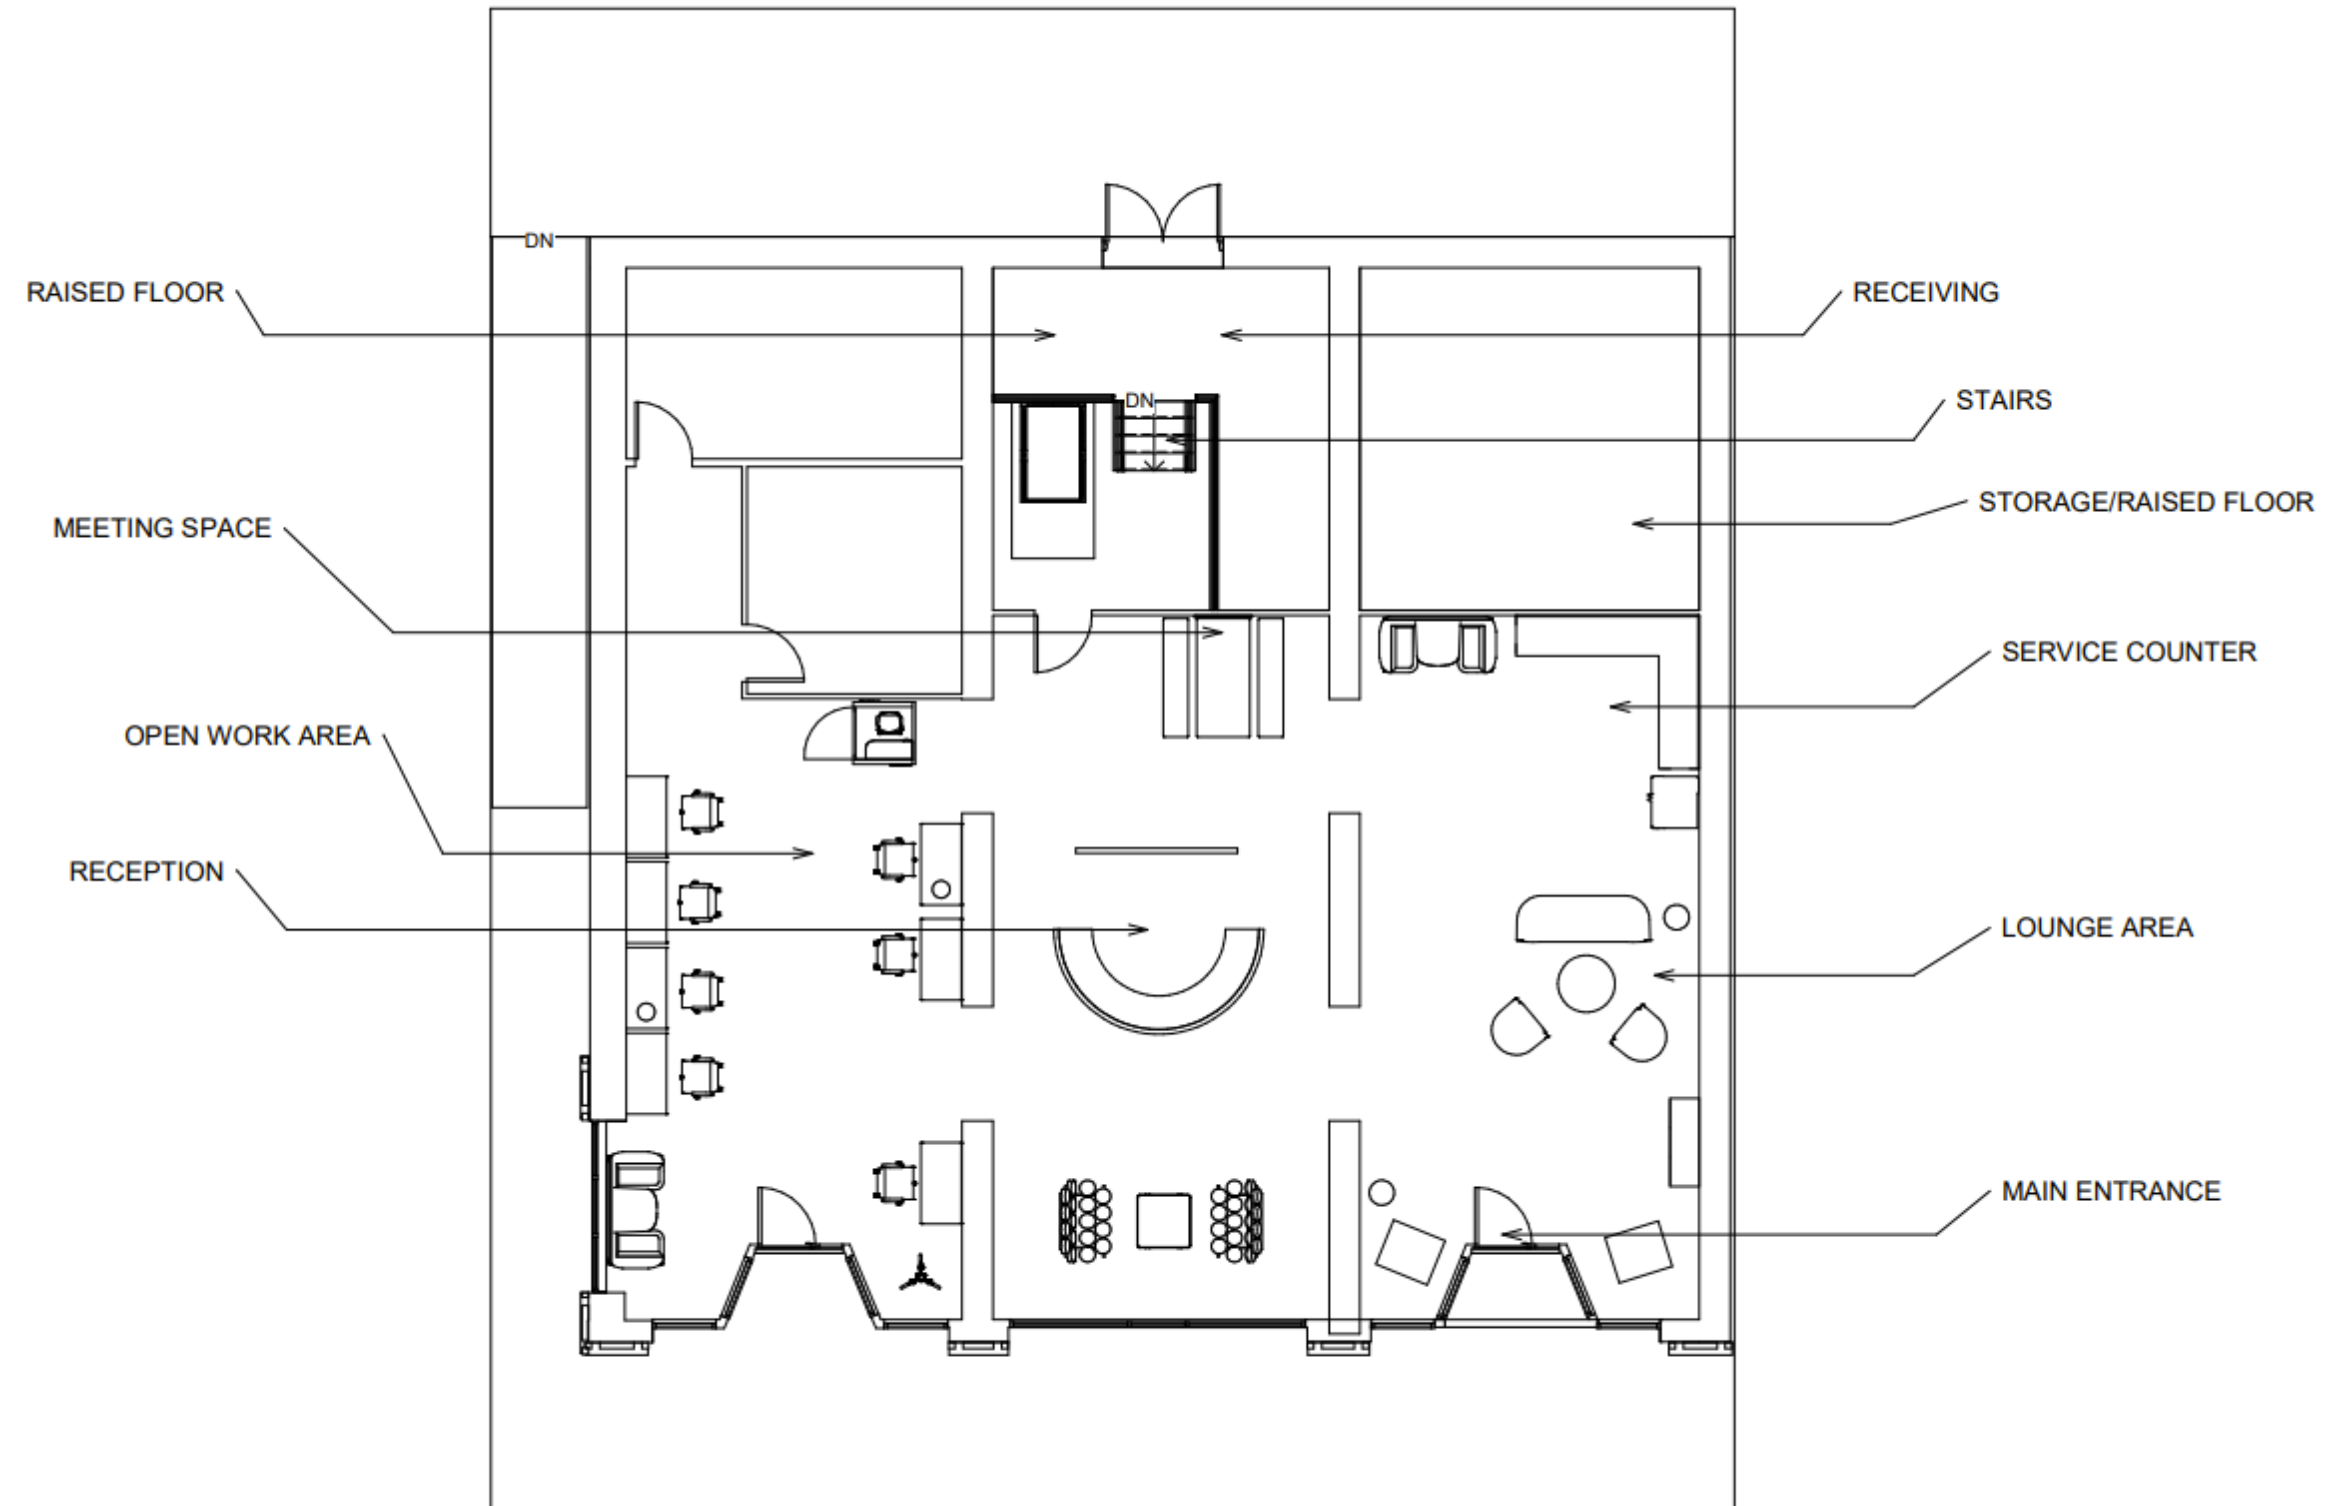


Assignment 14
Reflected Ceiling Plan

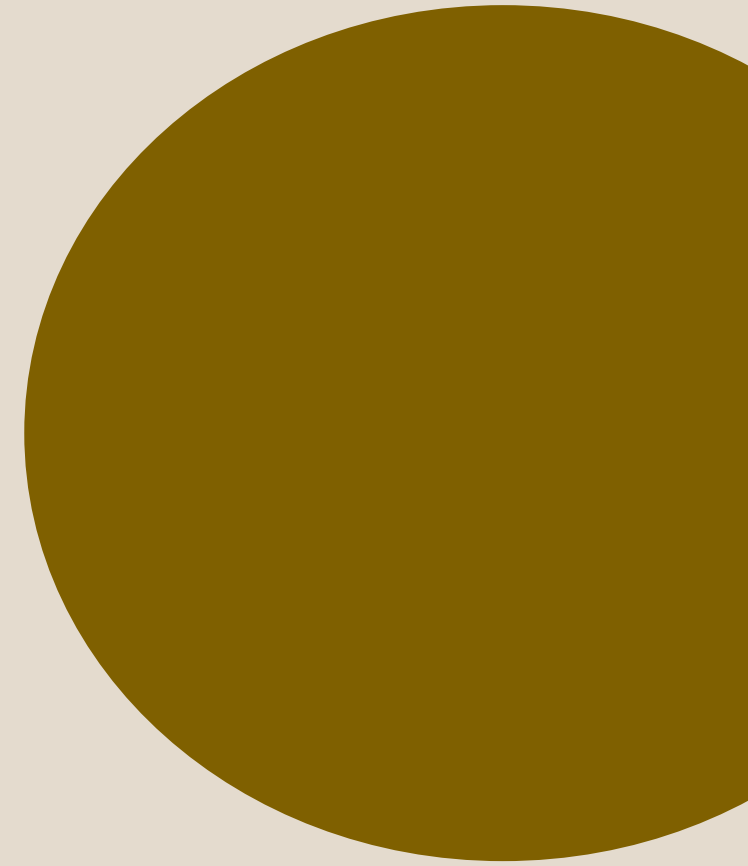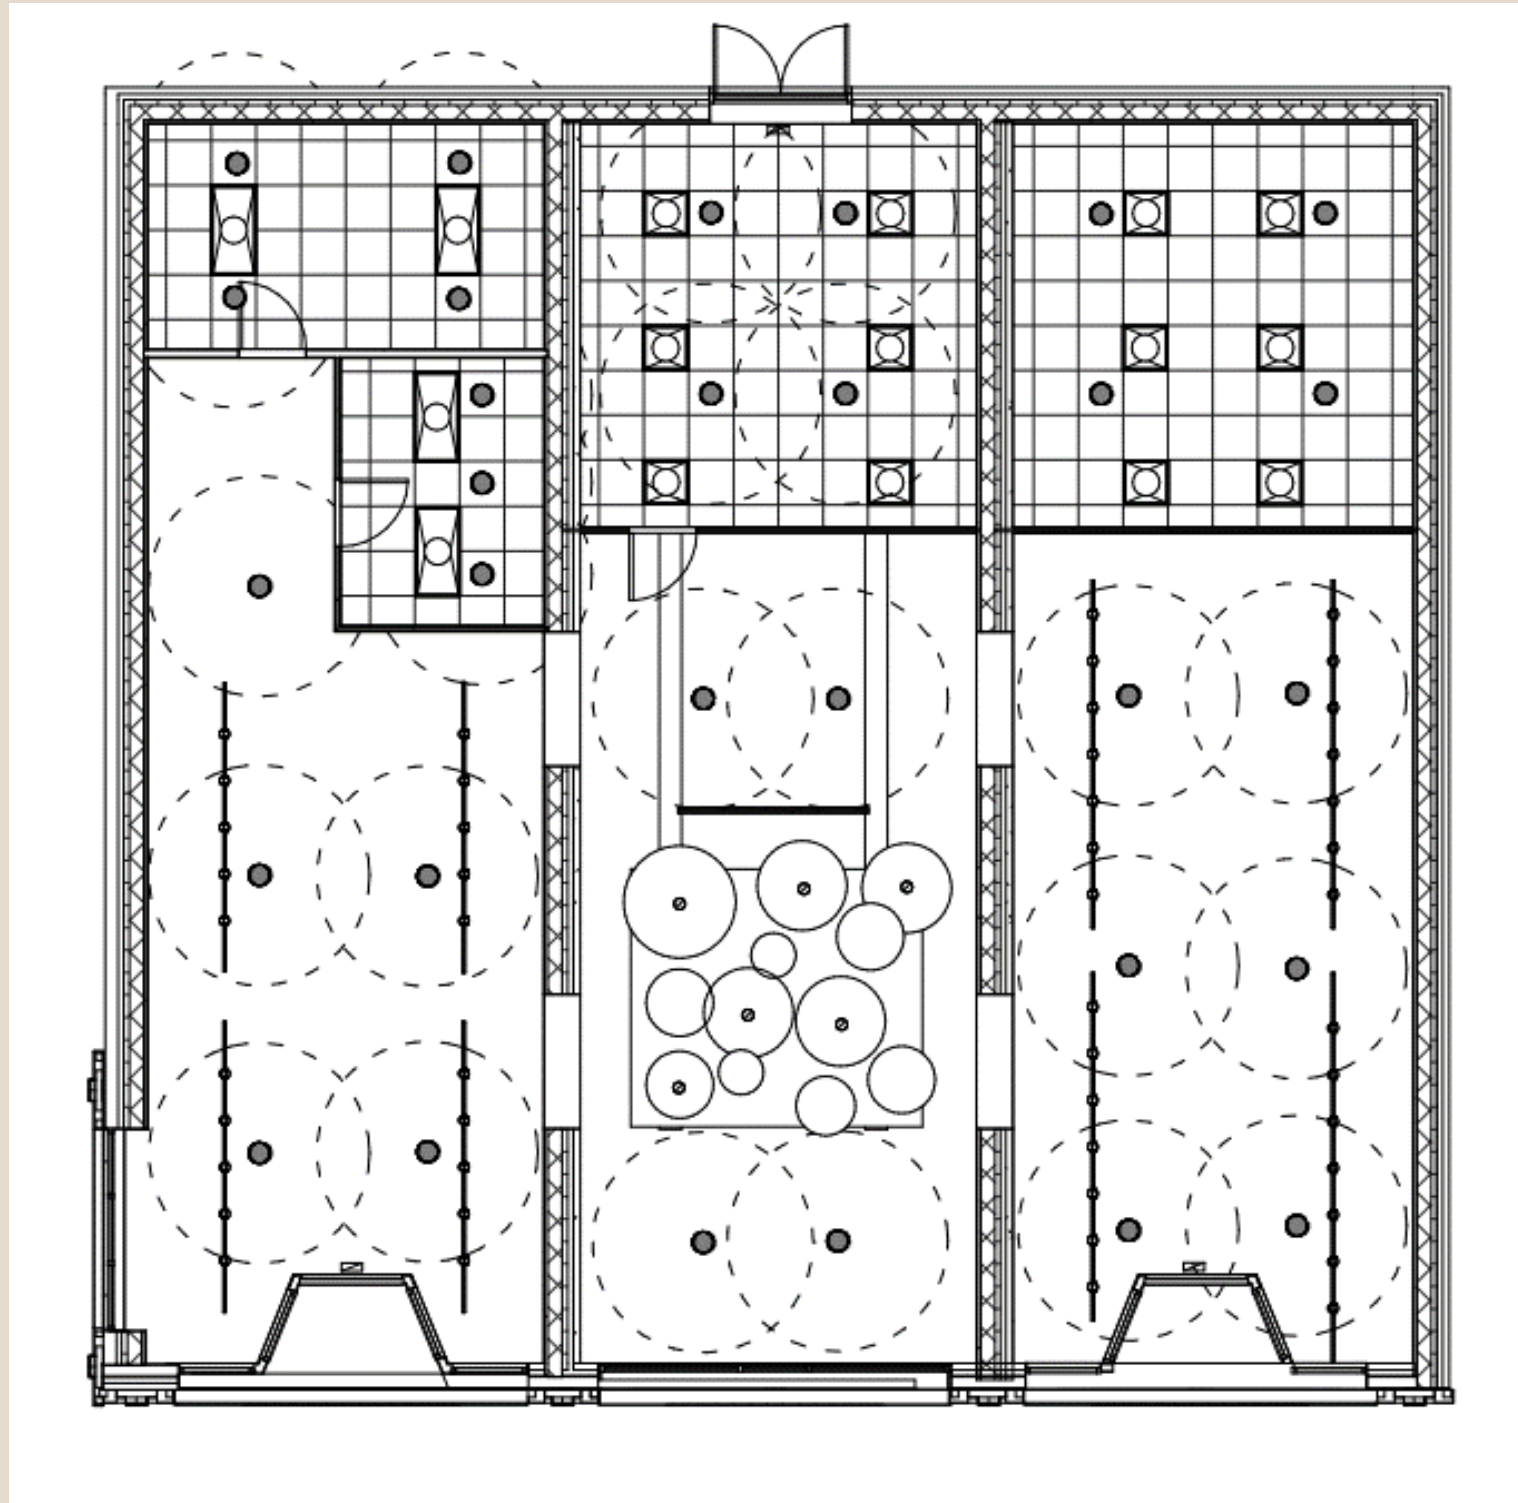

Assignment 15
East-West Section


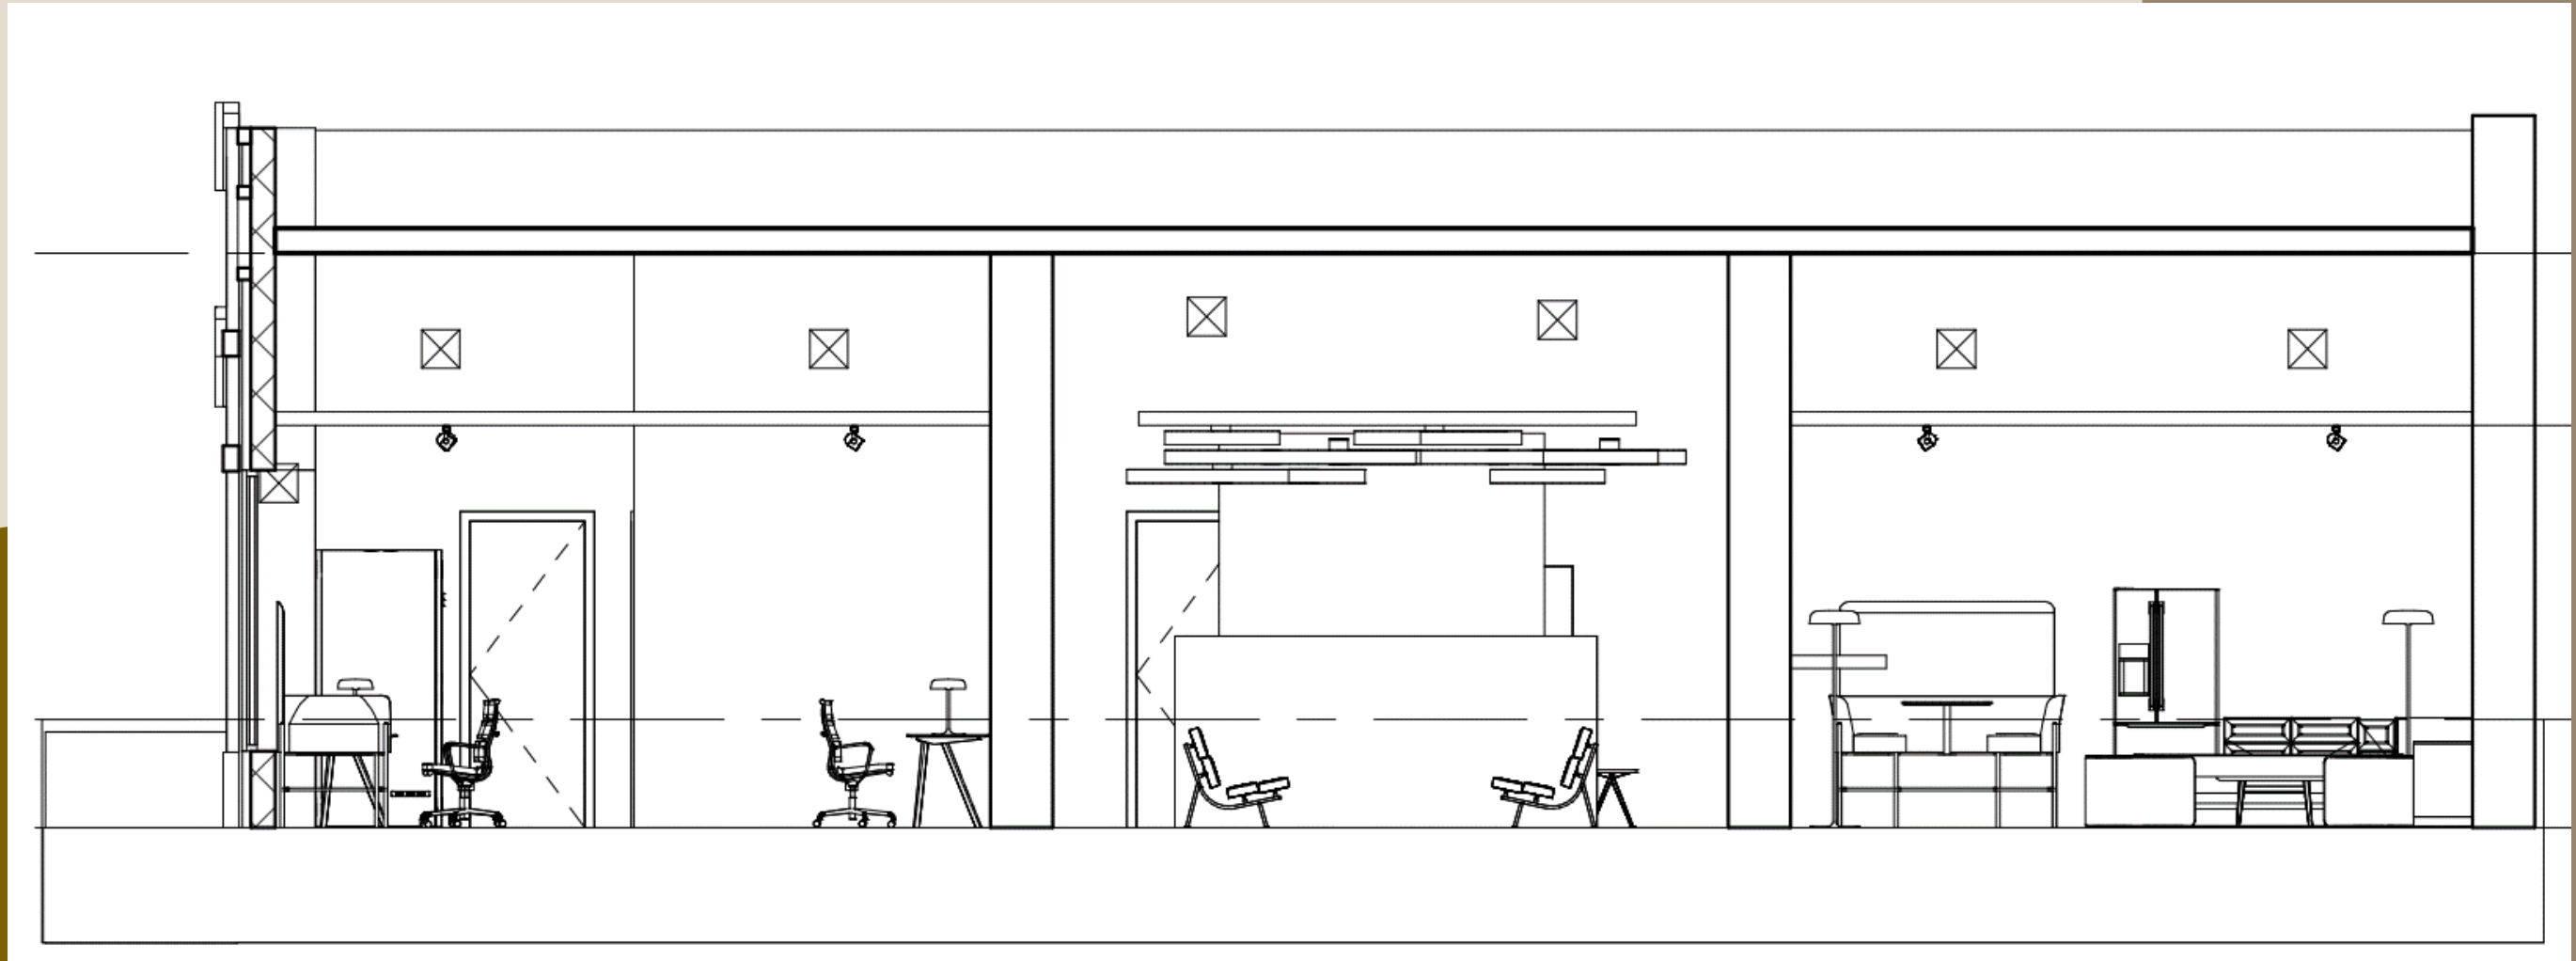


North-South Section

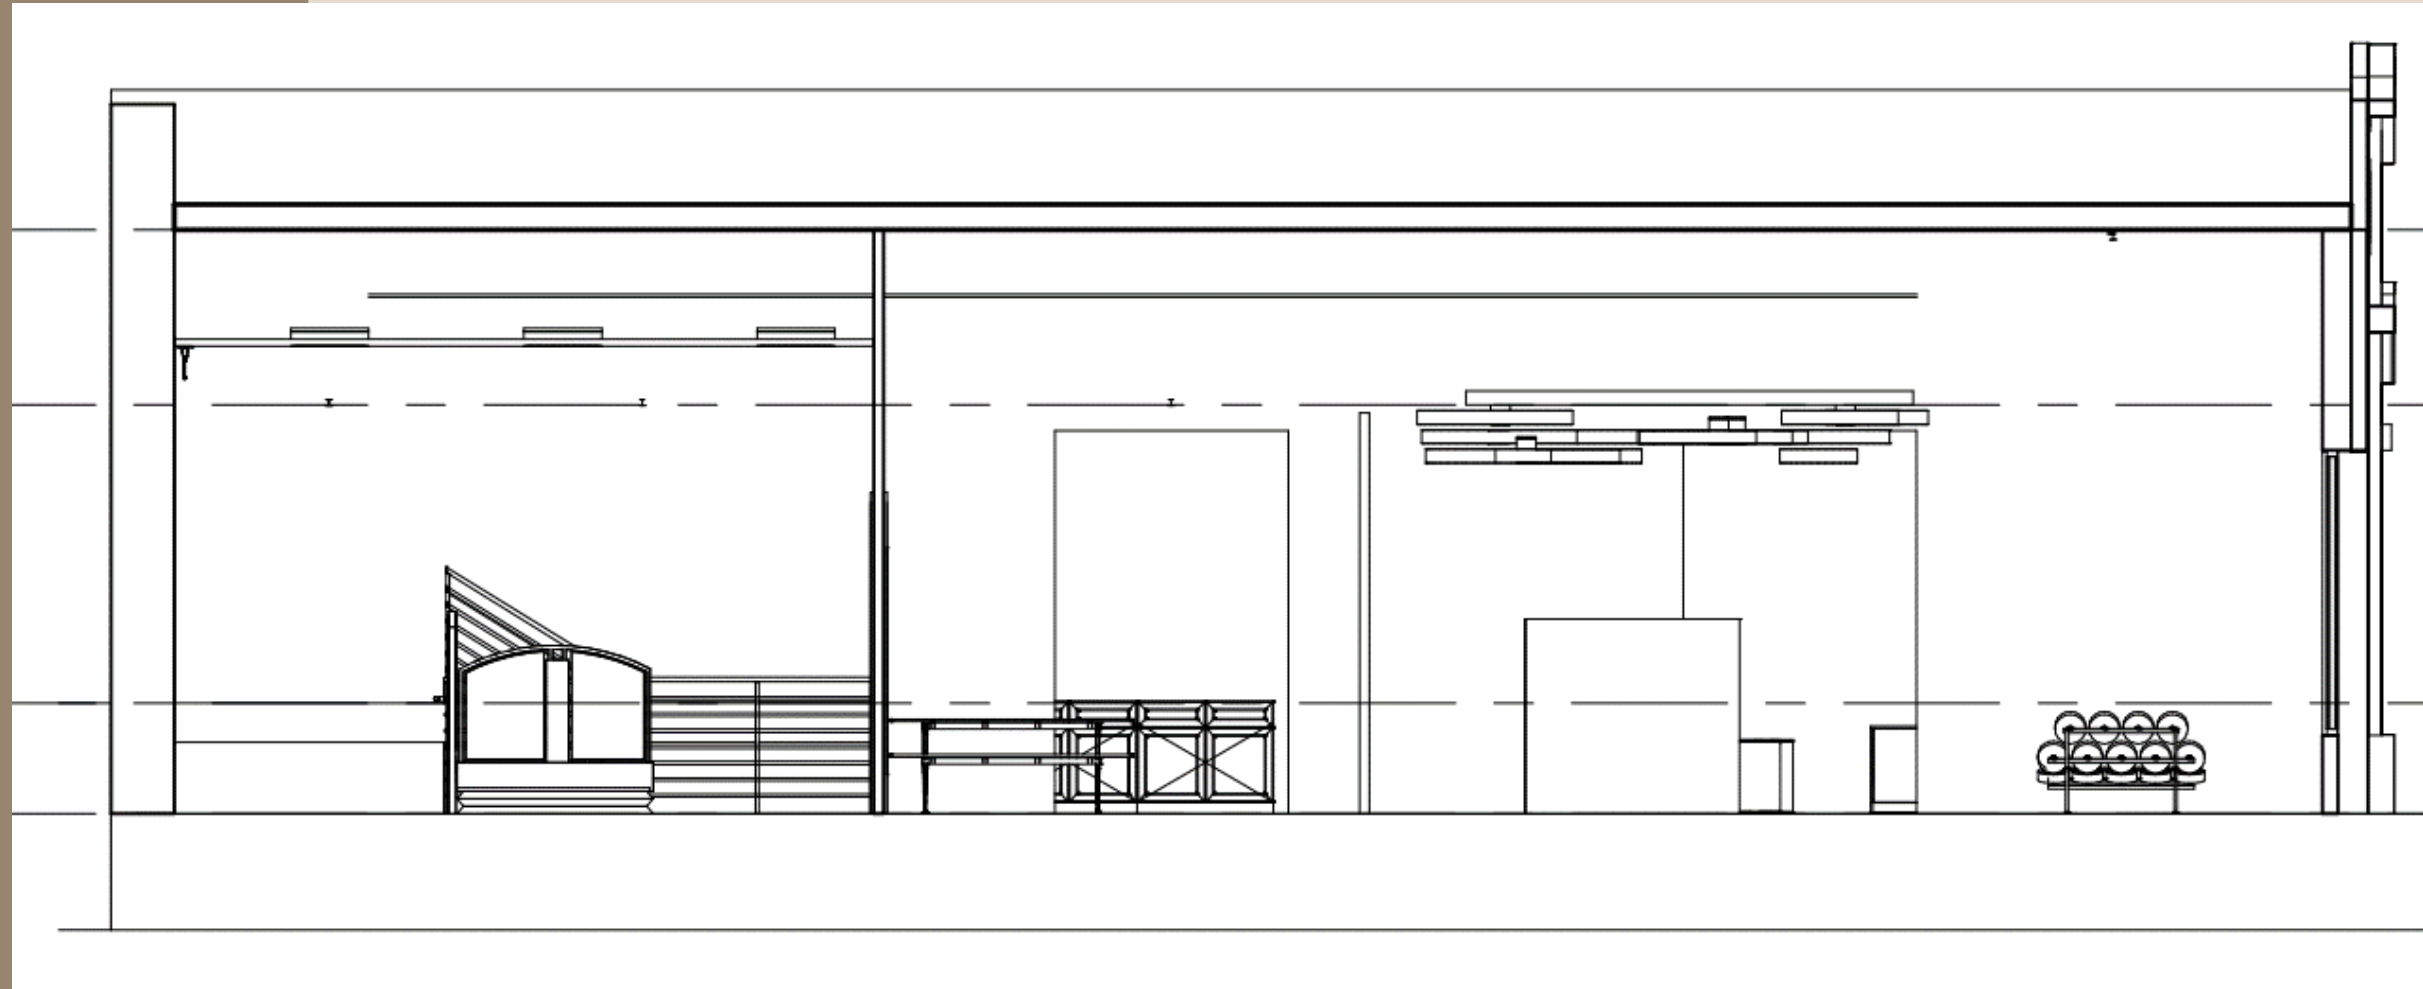

Assignment 16

Life Safety Plan

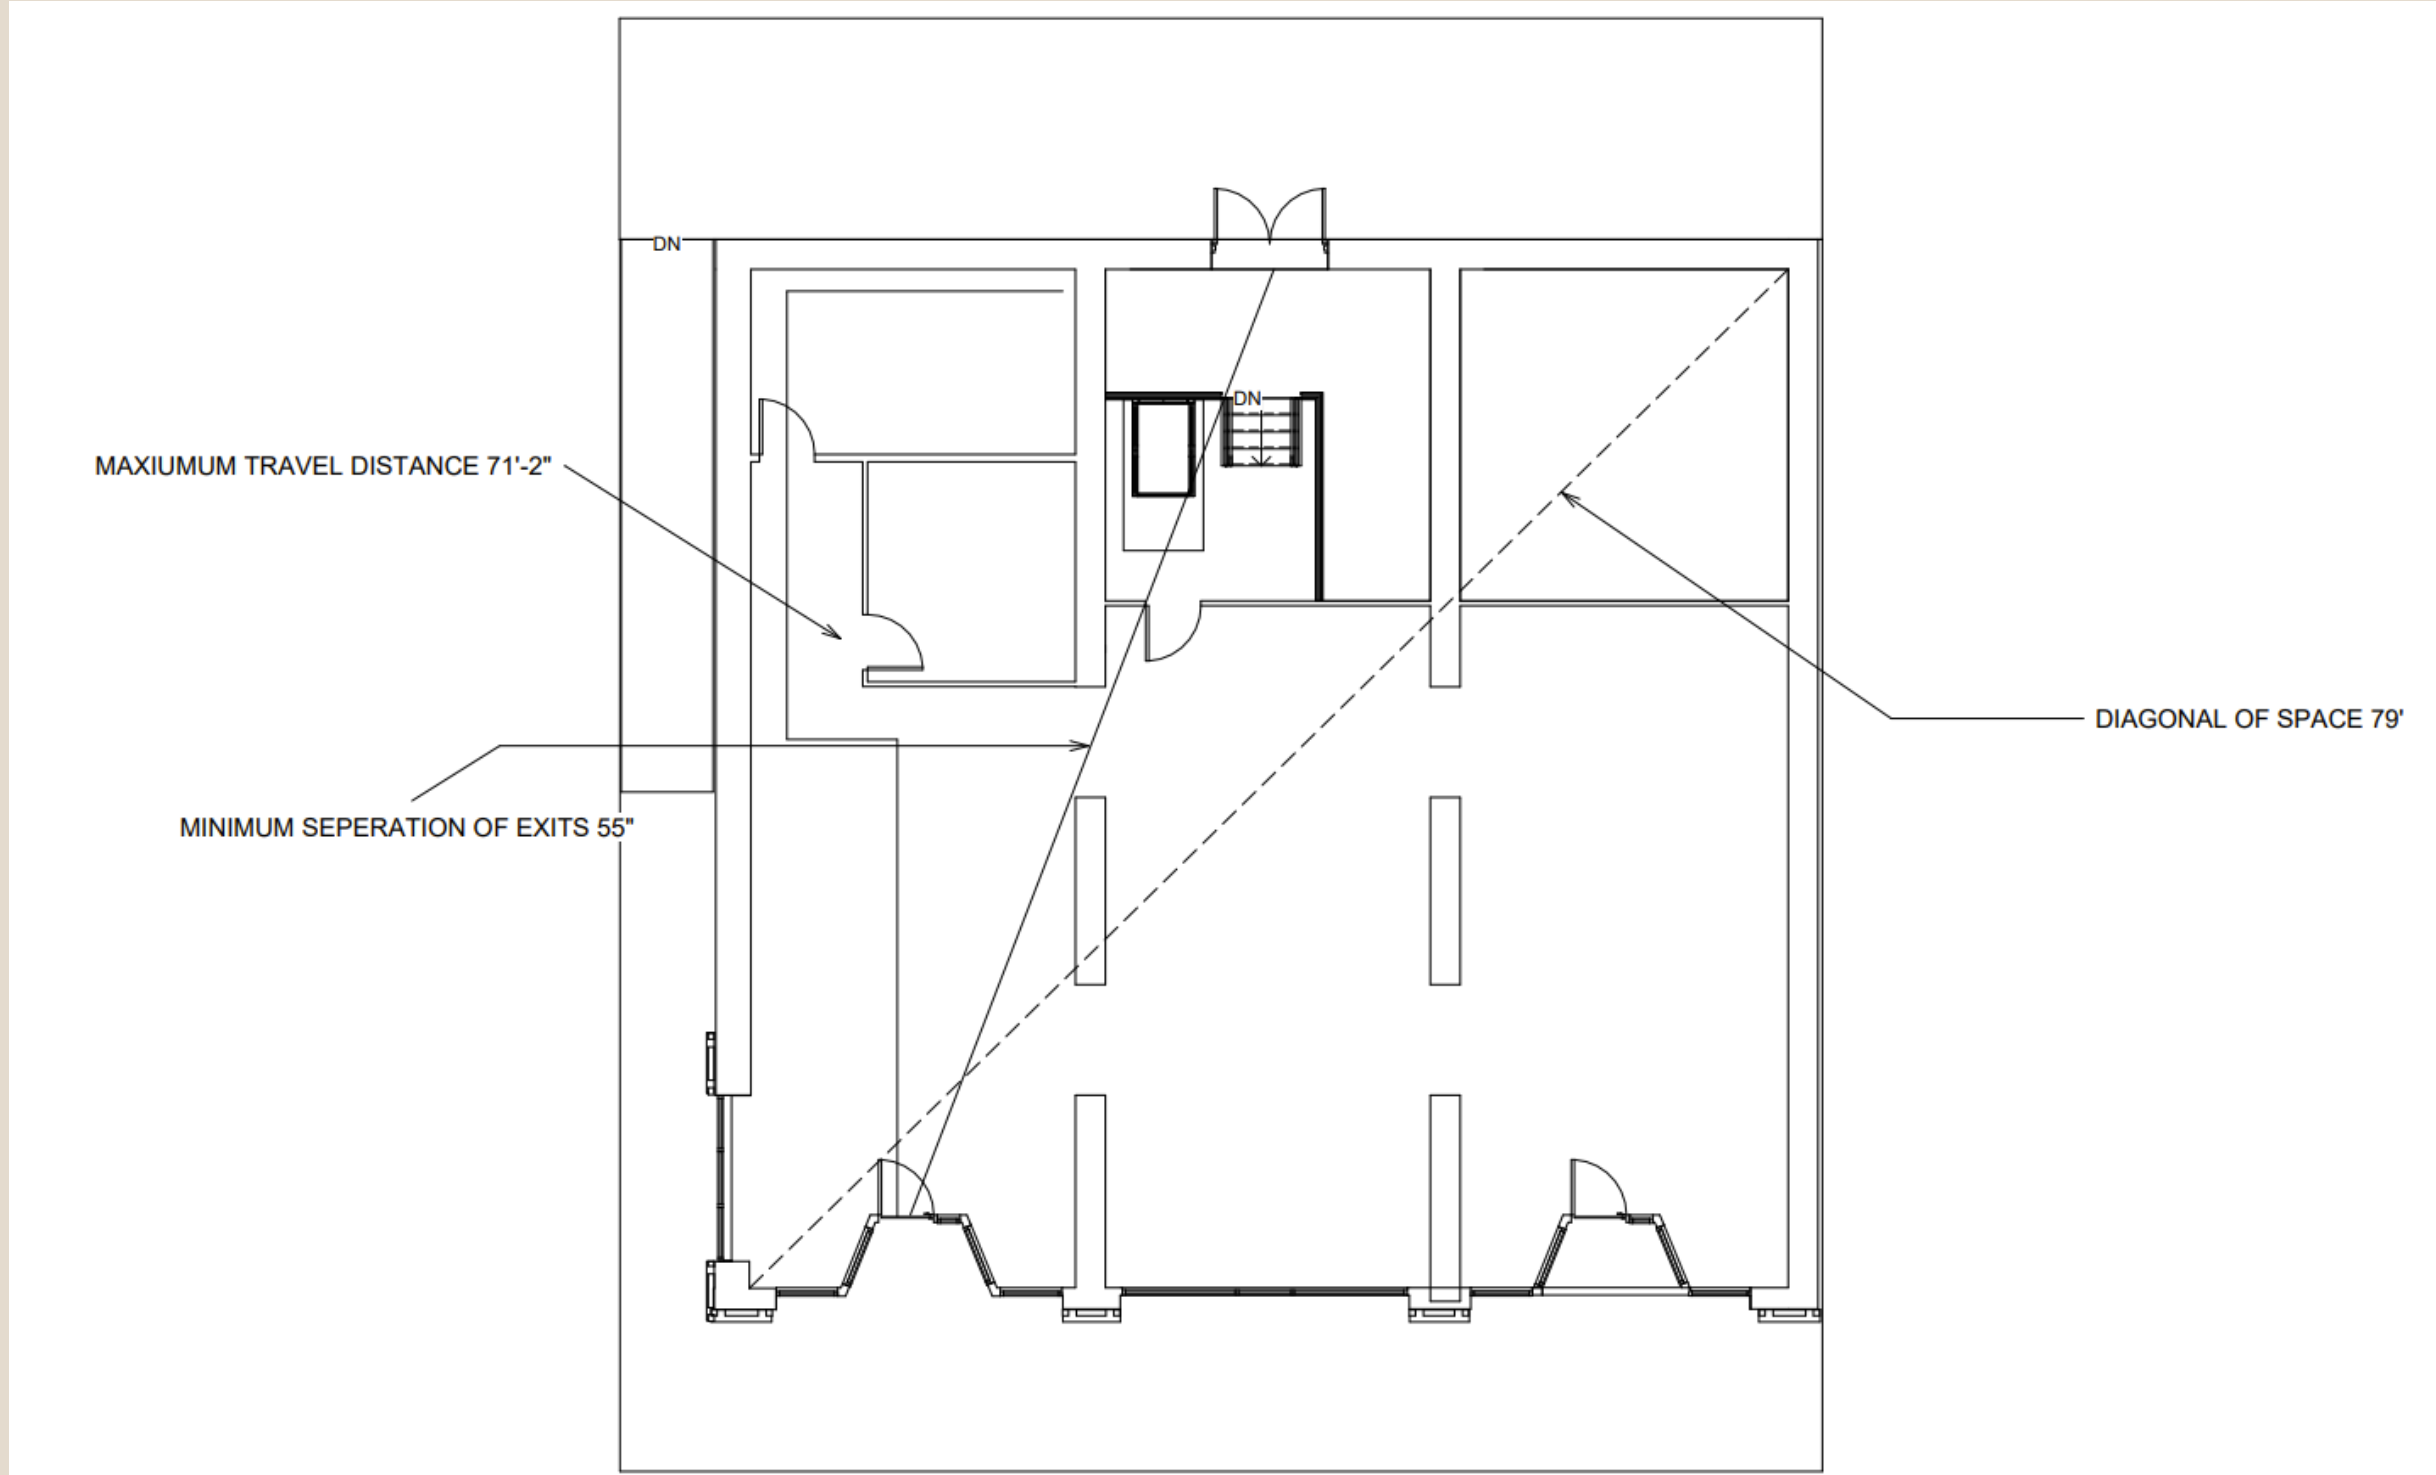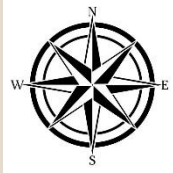

Life Safety Plan Chart

Building Construction and Occupancy									
Construction Type	Sprinklers?	Occupancy Type							
TYPE IV	YES	M & A							
Exit Requirements: Number and Arrangement of Exits									
Space Designation	# of Exits		Travel Distance		Arrangement: Means of Egress				
	Required	Shown on Plans	Allowable Distance	Actual Distance Shown on Plans	Req'd Distance Between Exits		Actual Distance Shown on Plans		
201-205 E Fifth St	2	3	75'-0"	71' 2"	26'-6"		55'-0"		
Notes:									
Use Group or Space Designation	(A)	(B)	Calculated Occupant Load = A/B	©		Exit Width (Inches)			
	Area = Sq. Ft.	Area per Occupant		Egress per Occupant		Required Width = (A/B)xC		Actual Width	
				Stair	Level	Stair	Level	Stair	Level
201-205 E Fifth St	2,902 & 600	48 & 120 (168 total)	18	.3"	.2"	5.4"	3.6"	48"	100"
Notes:									