


Portfolio 3


Madigan Stockwell

IDSN 3102


Fall 2021

Furniture Plan

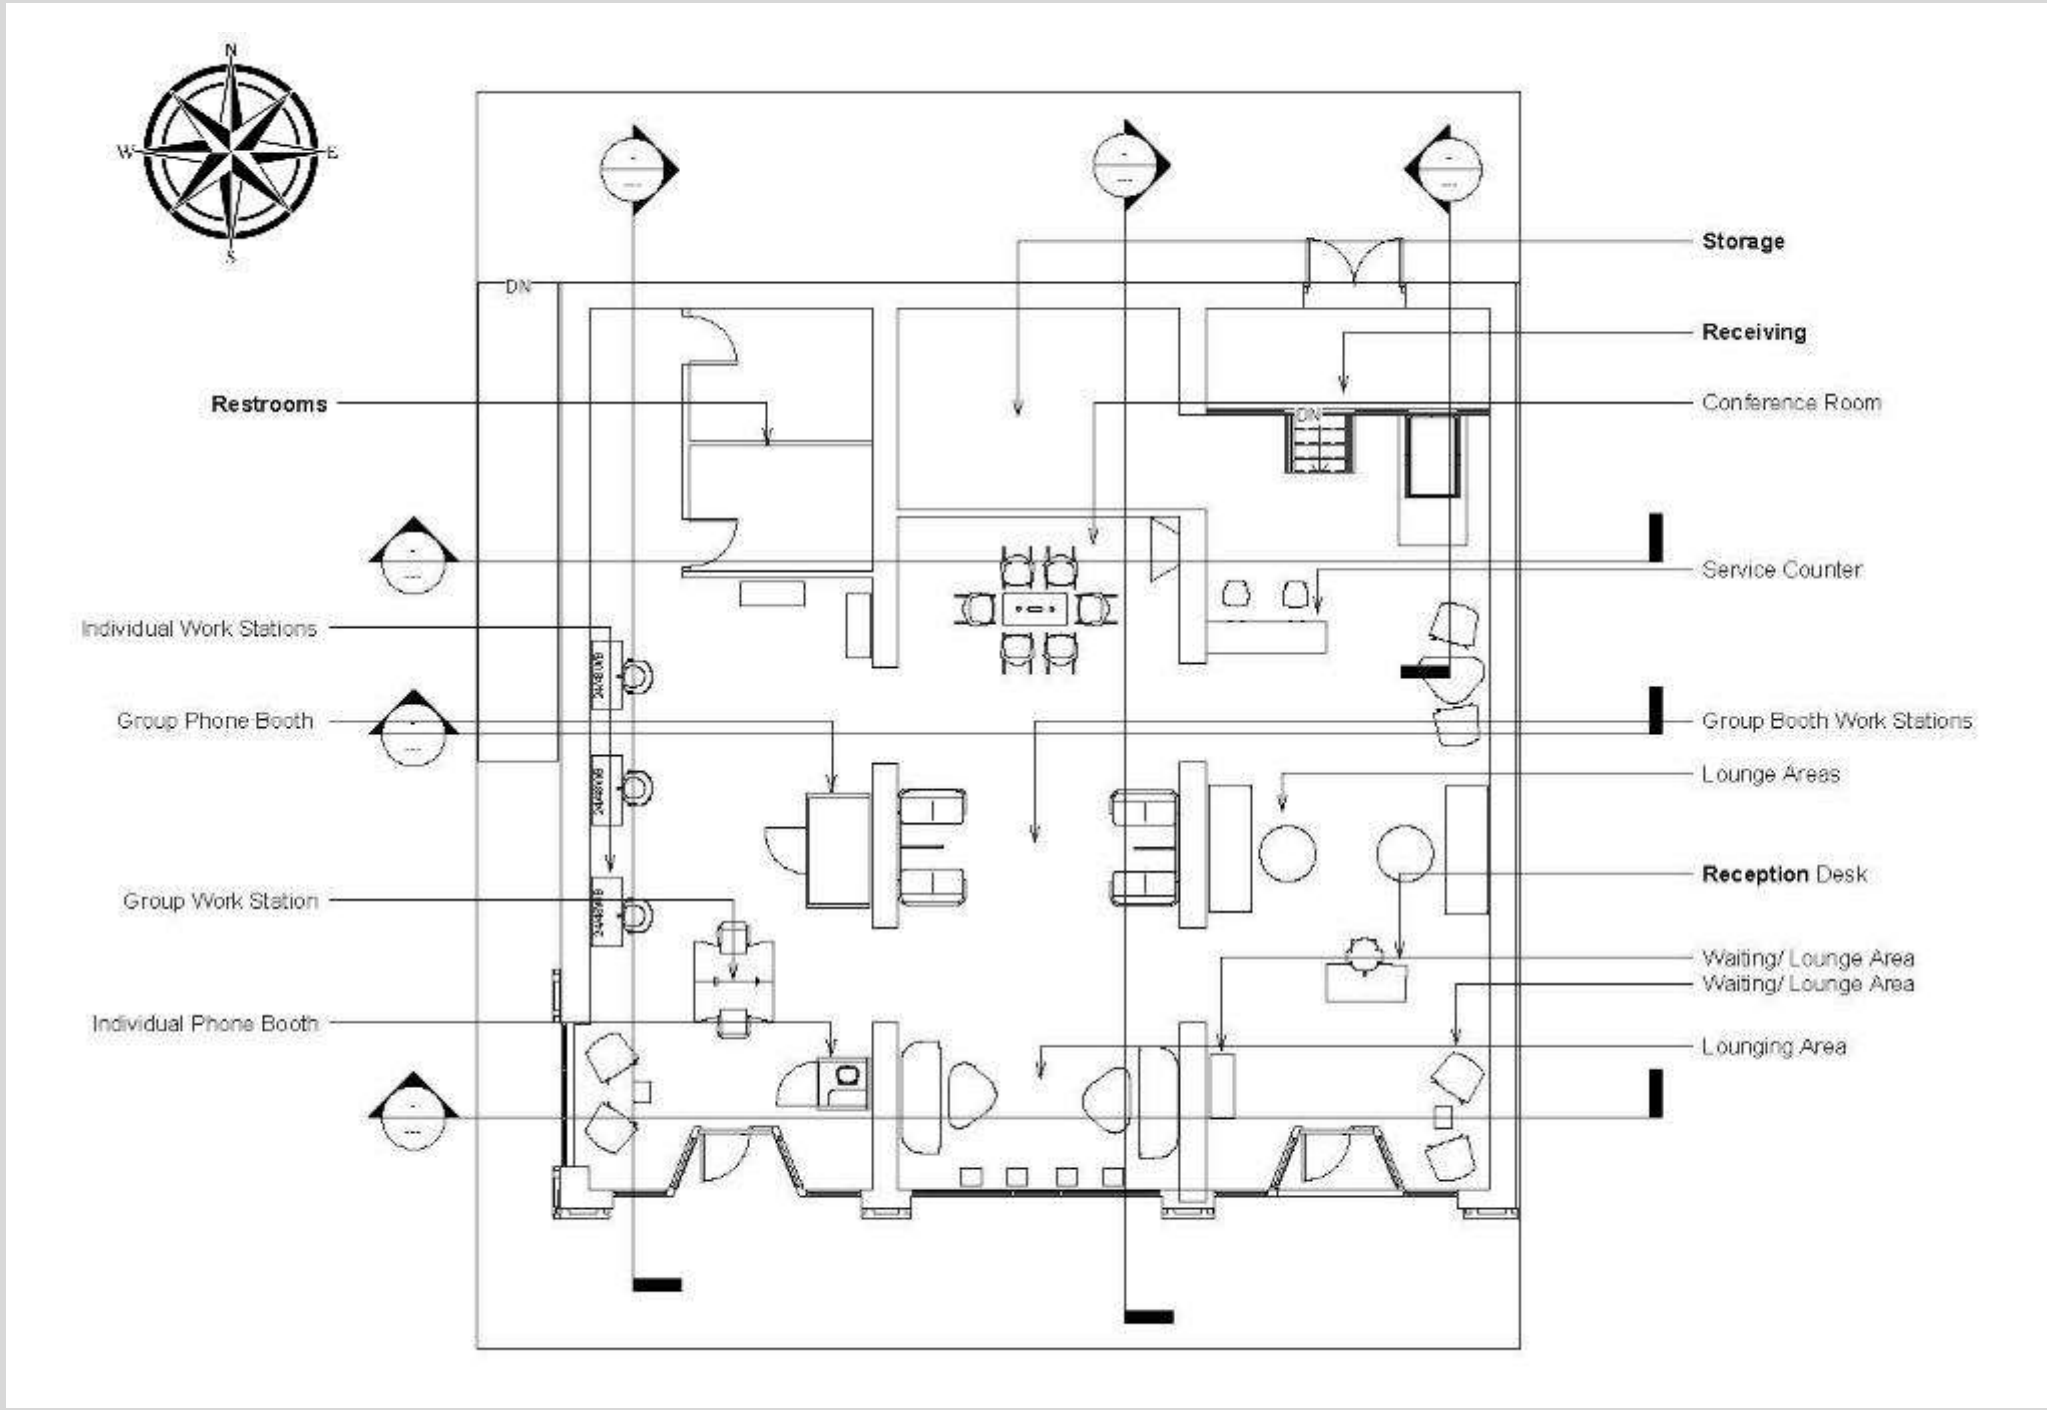


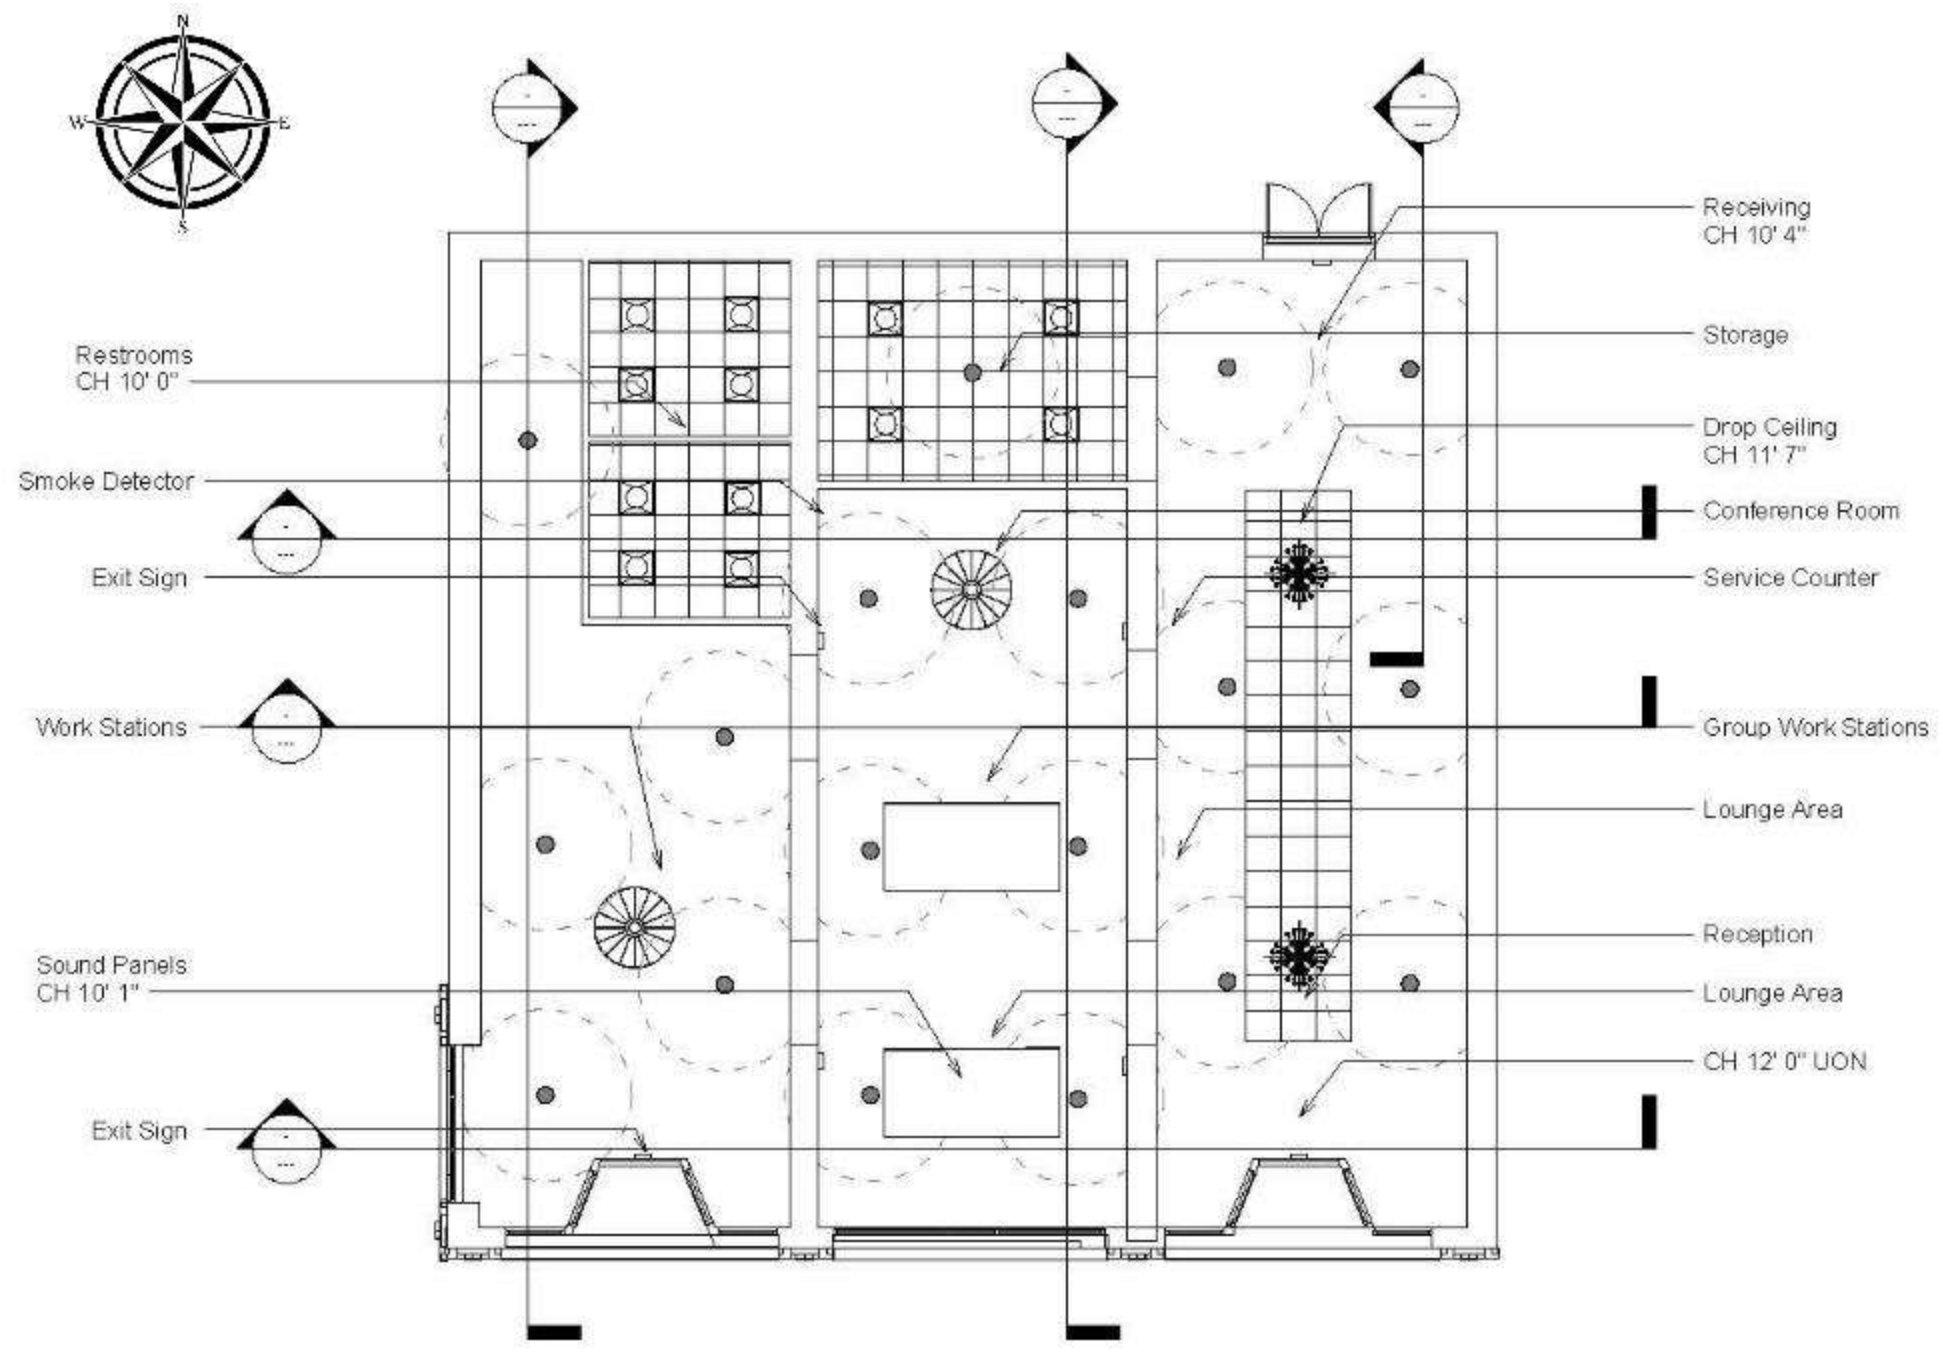


E-W Section

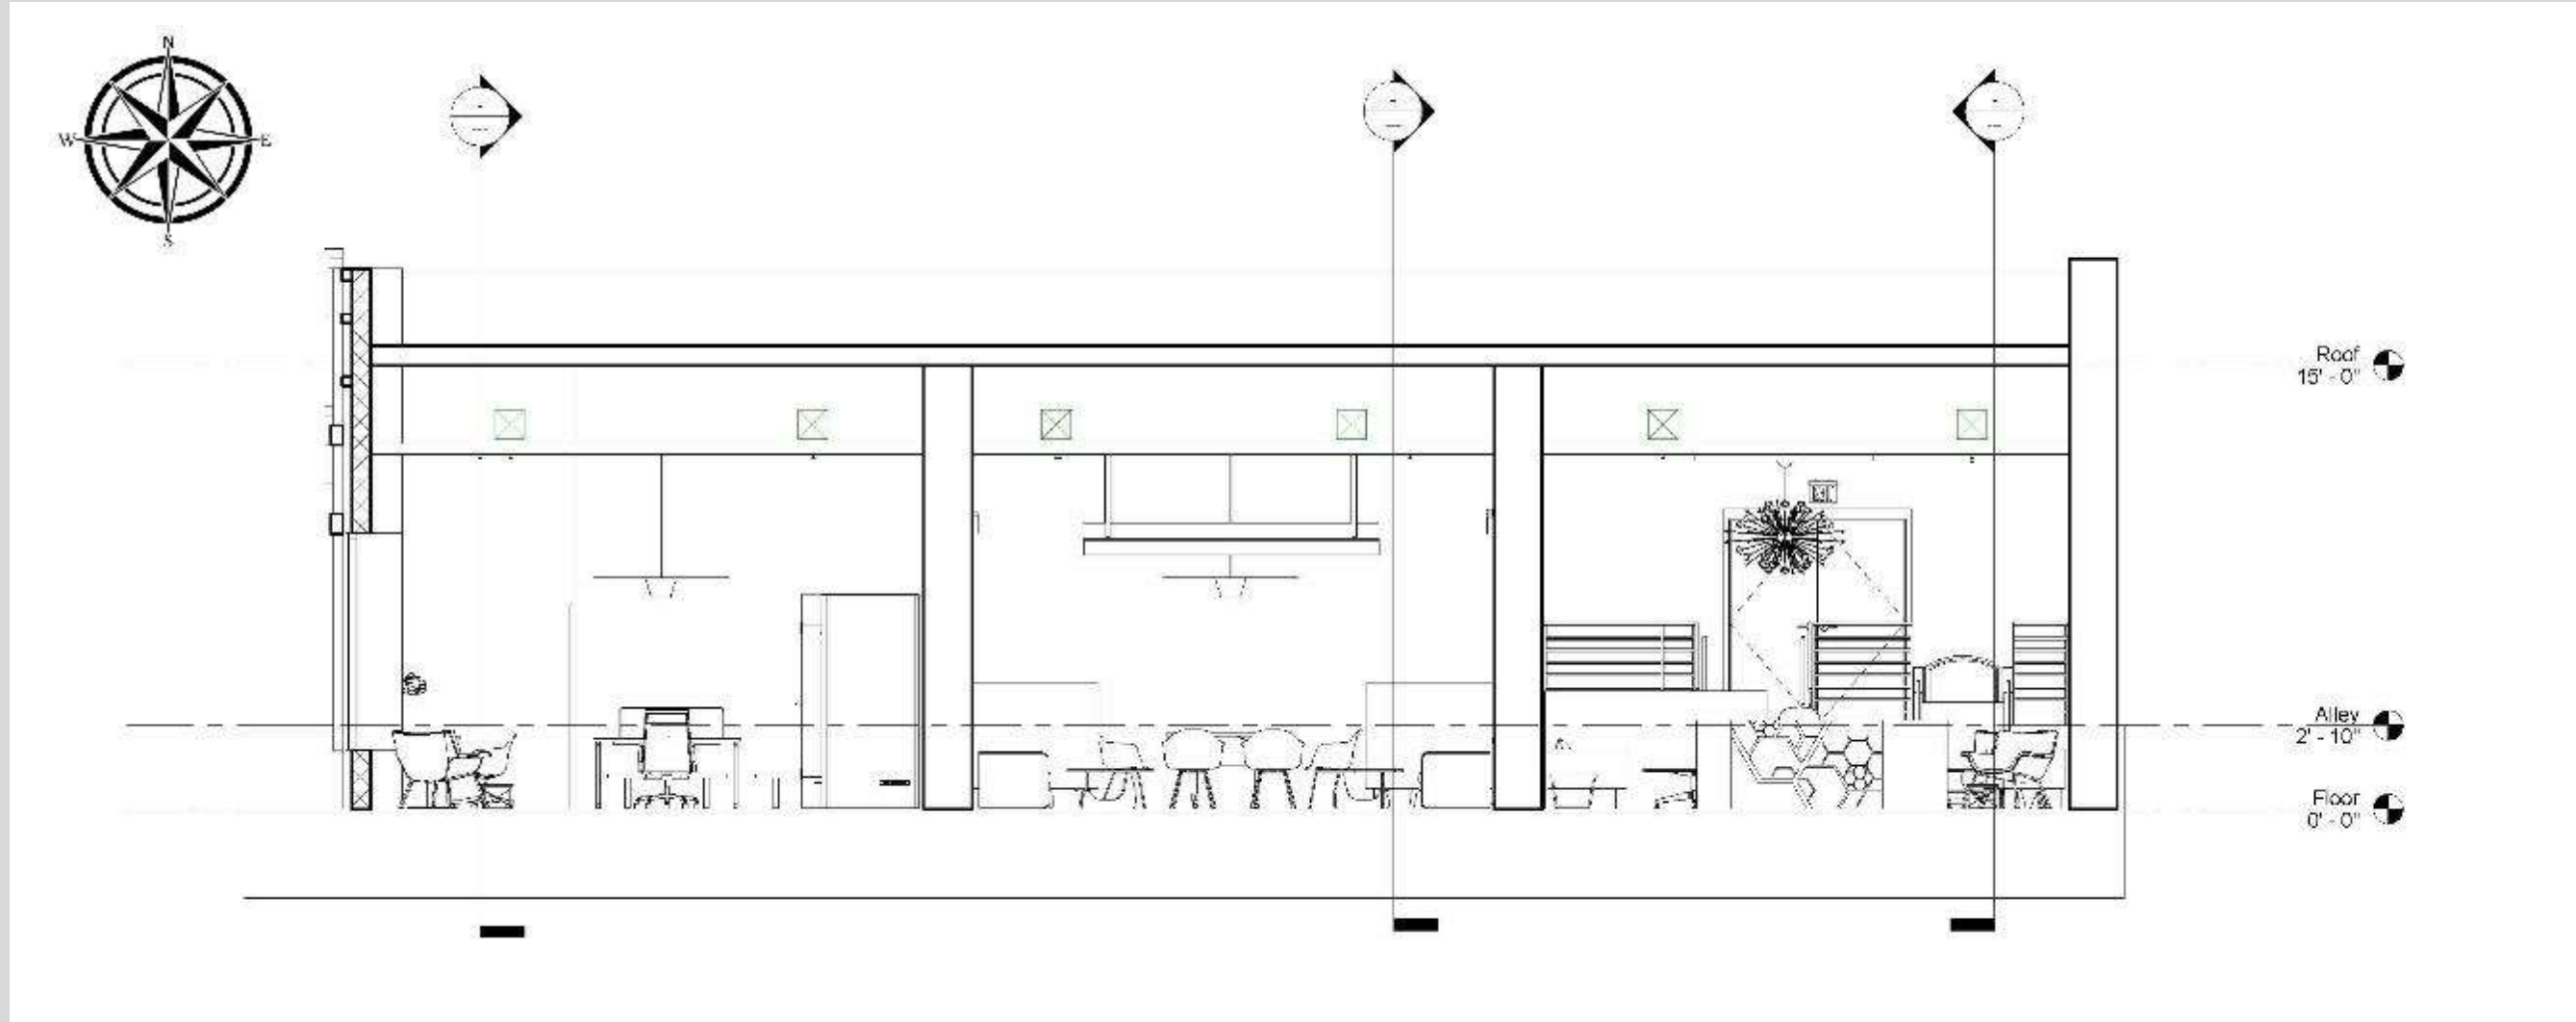

N-S Section

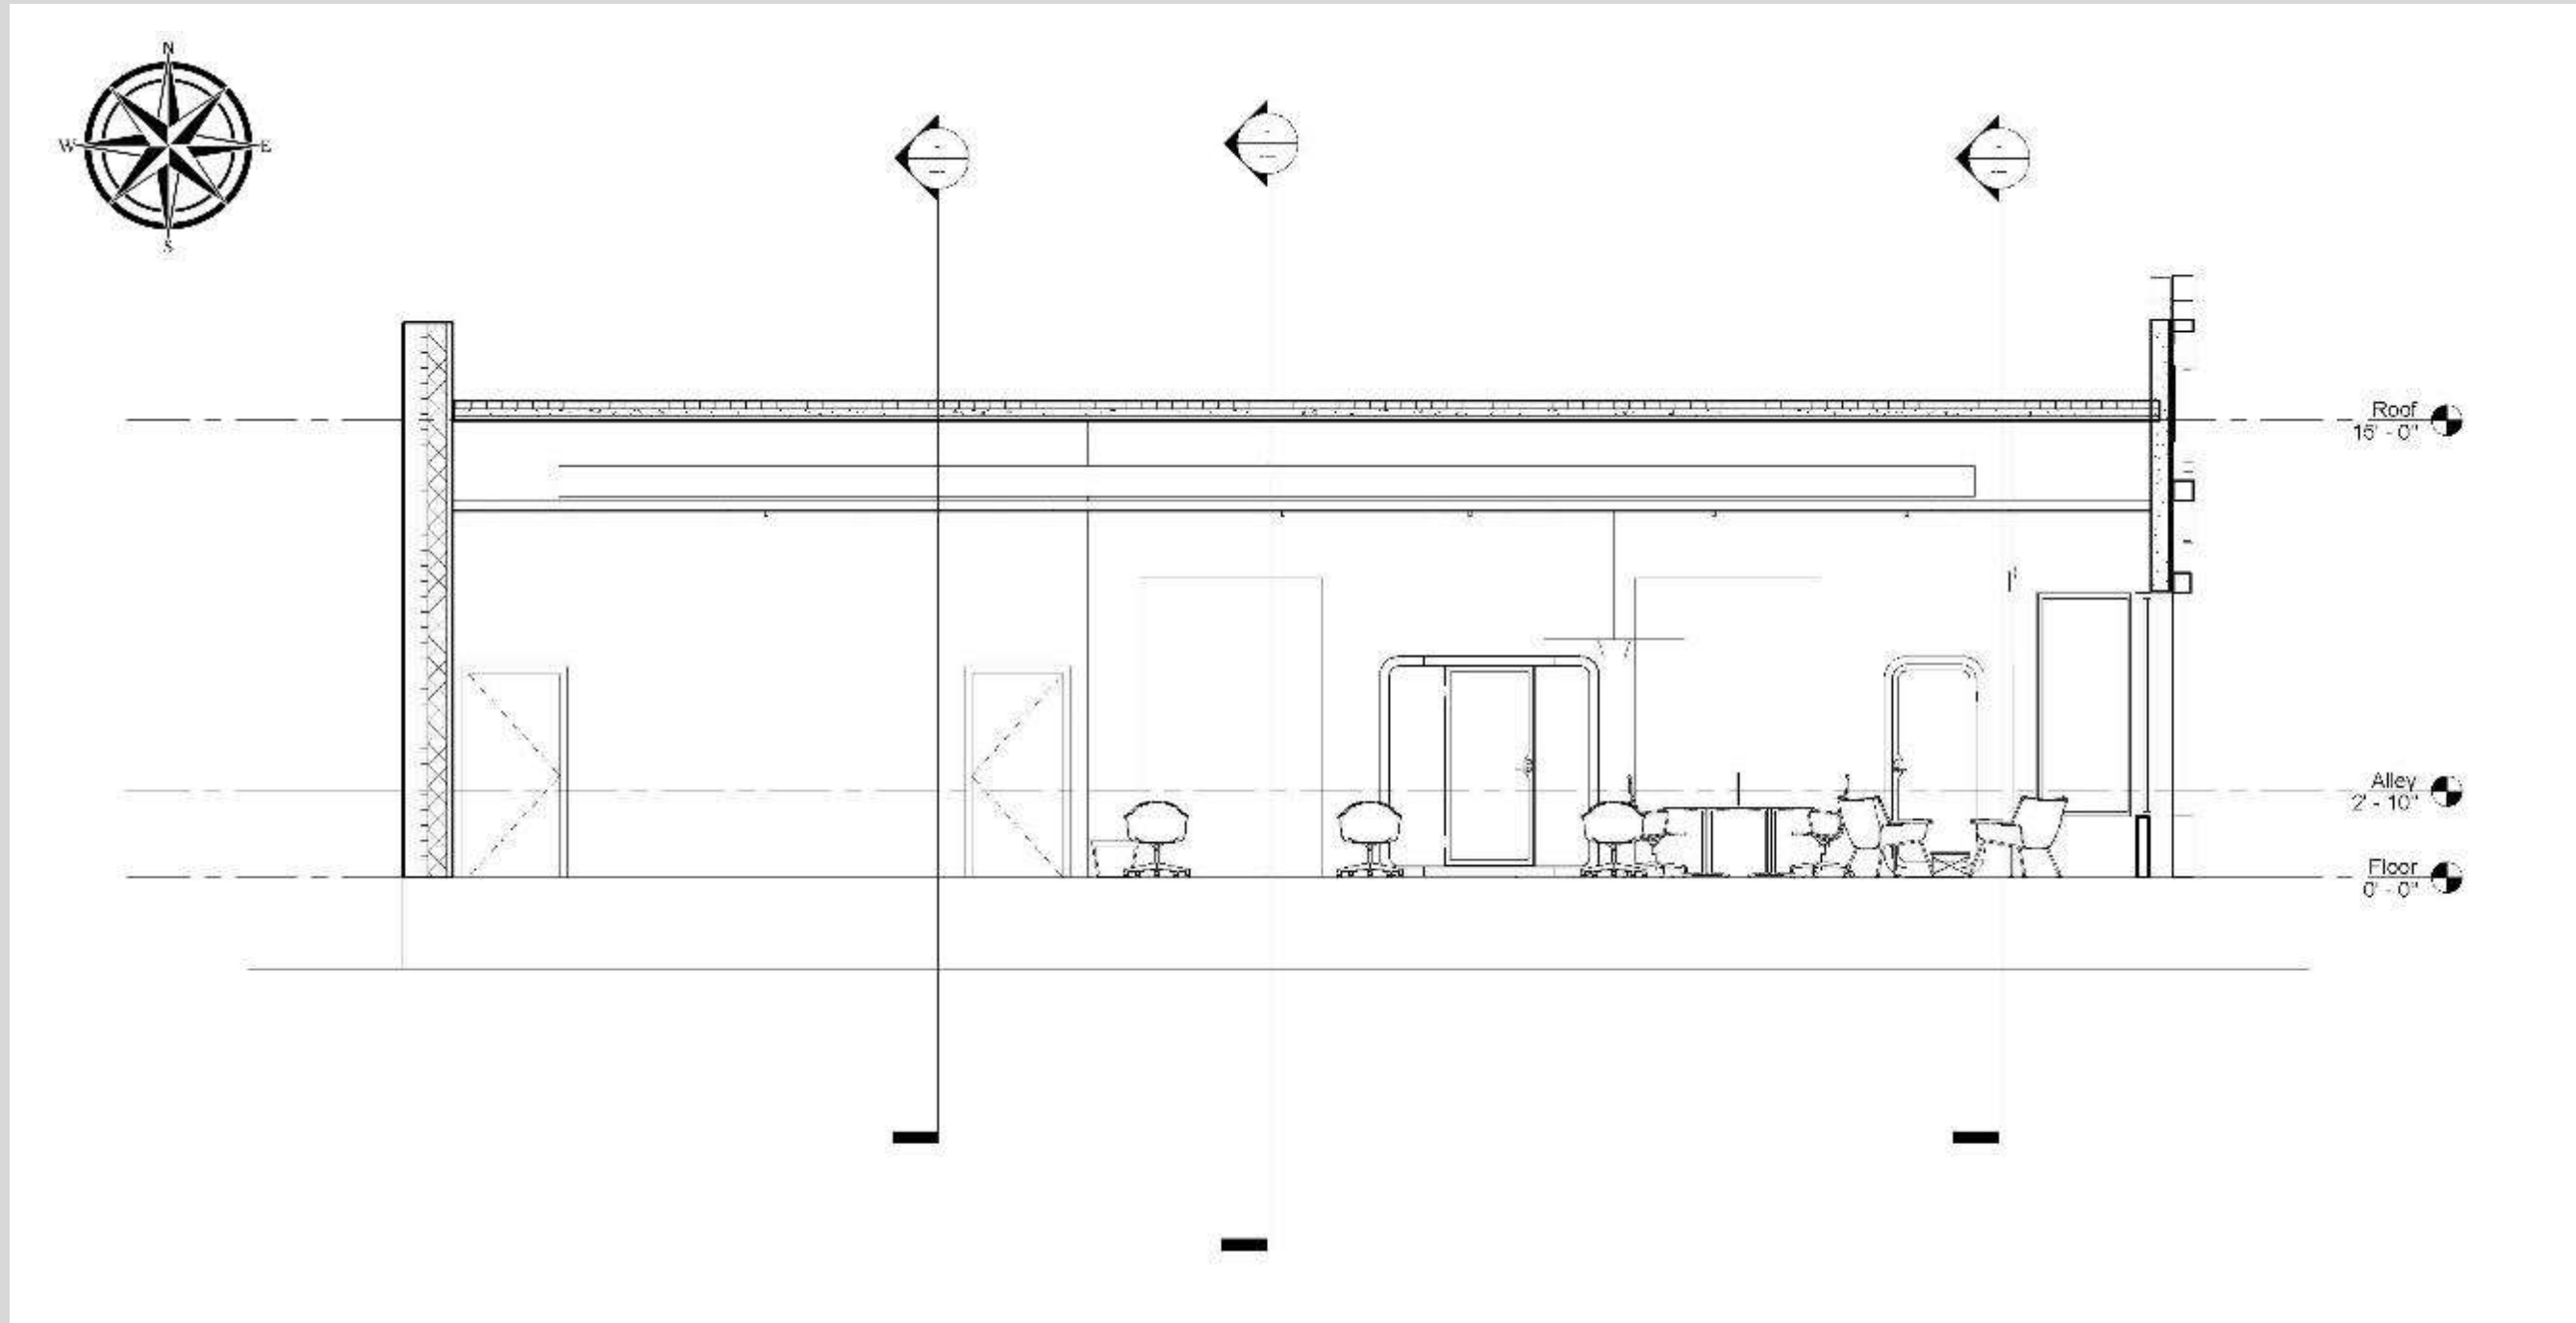

Life Safety Plan

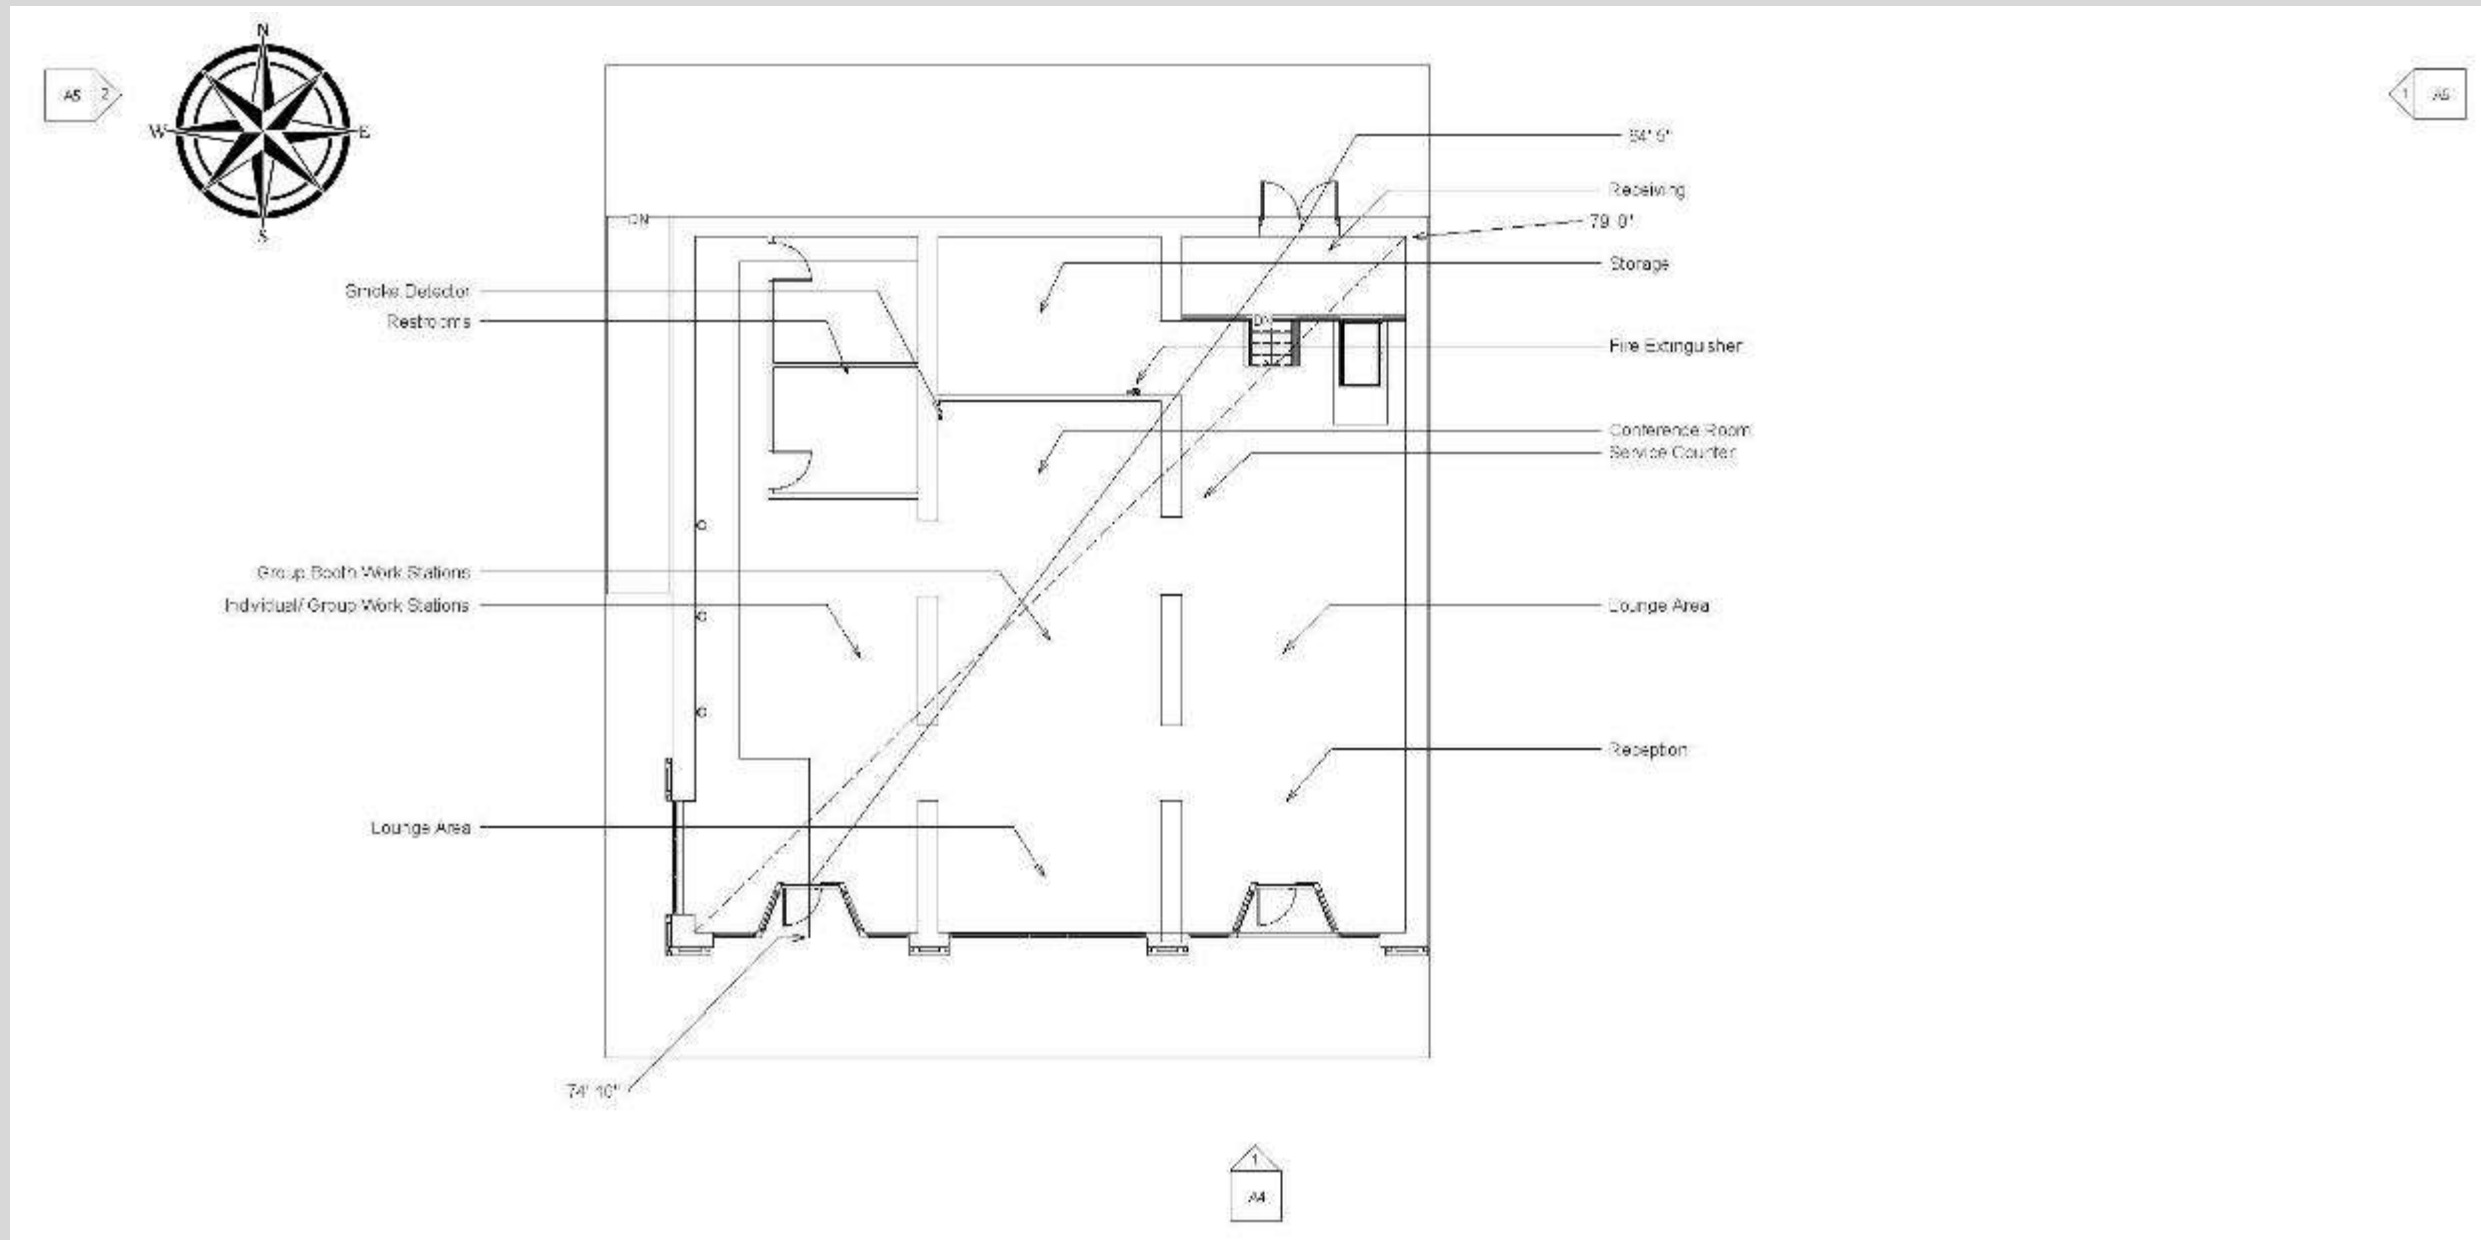

Life Safety Plan Table

Building Construction and Occupancy									
Construction Type	Sprinklers?	Occupancy Type							
Type IV	YES	M & A							
Exit Requirements: Number and Arrangement of Exits									
Space Designation	# of Exits		Travel Distance		Arrangement: Means of Egress				
	Required	Shown on Plans	Allowable Distance	Actual Distance Shown on Plans	Req'd Distance Between Exits		Actual Distance Shown on Plans		
Suite 201-205 E 5th St.	2	3	75' 0"	74' 10"	26' 6"		64' 5"		
Notes:									
Use Group or Space Designation	(A)	(B)	Calculated Occupant Load = A/B	©		Exit Width (Inches)			
	Area = Sq. Ft.	Area per Occupant		Egress per Occupant		Required Width = (A/B)xC		Actual Width	
				Stair	Level	Stair	Level	Stair	Level
Suite 201-205 E 5th St.	2,902 & 600	168	18	.3"	.2"	5.4"	3.6"	48"	67"
Notes:									