

SAMANTHAHEUMAN


PORTFOLIO 2

CIRCULATION PLAN 1

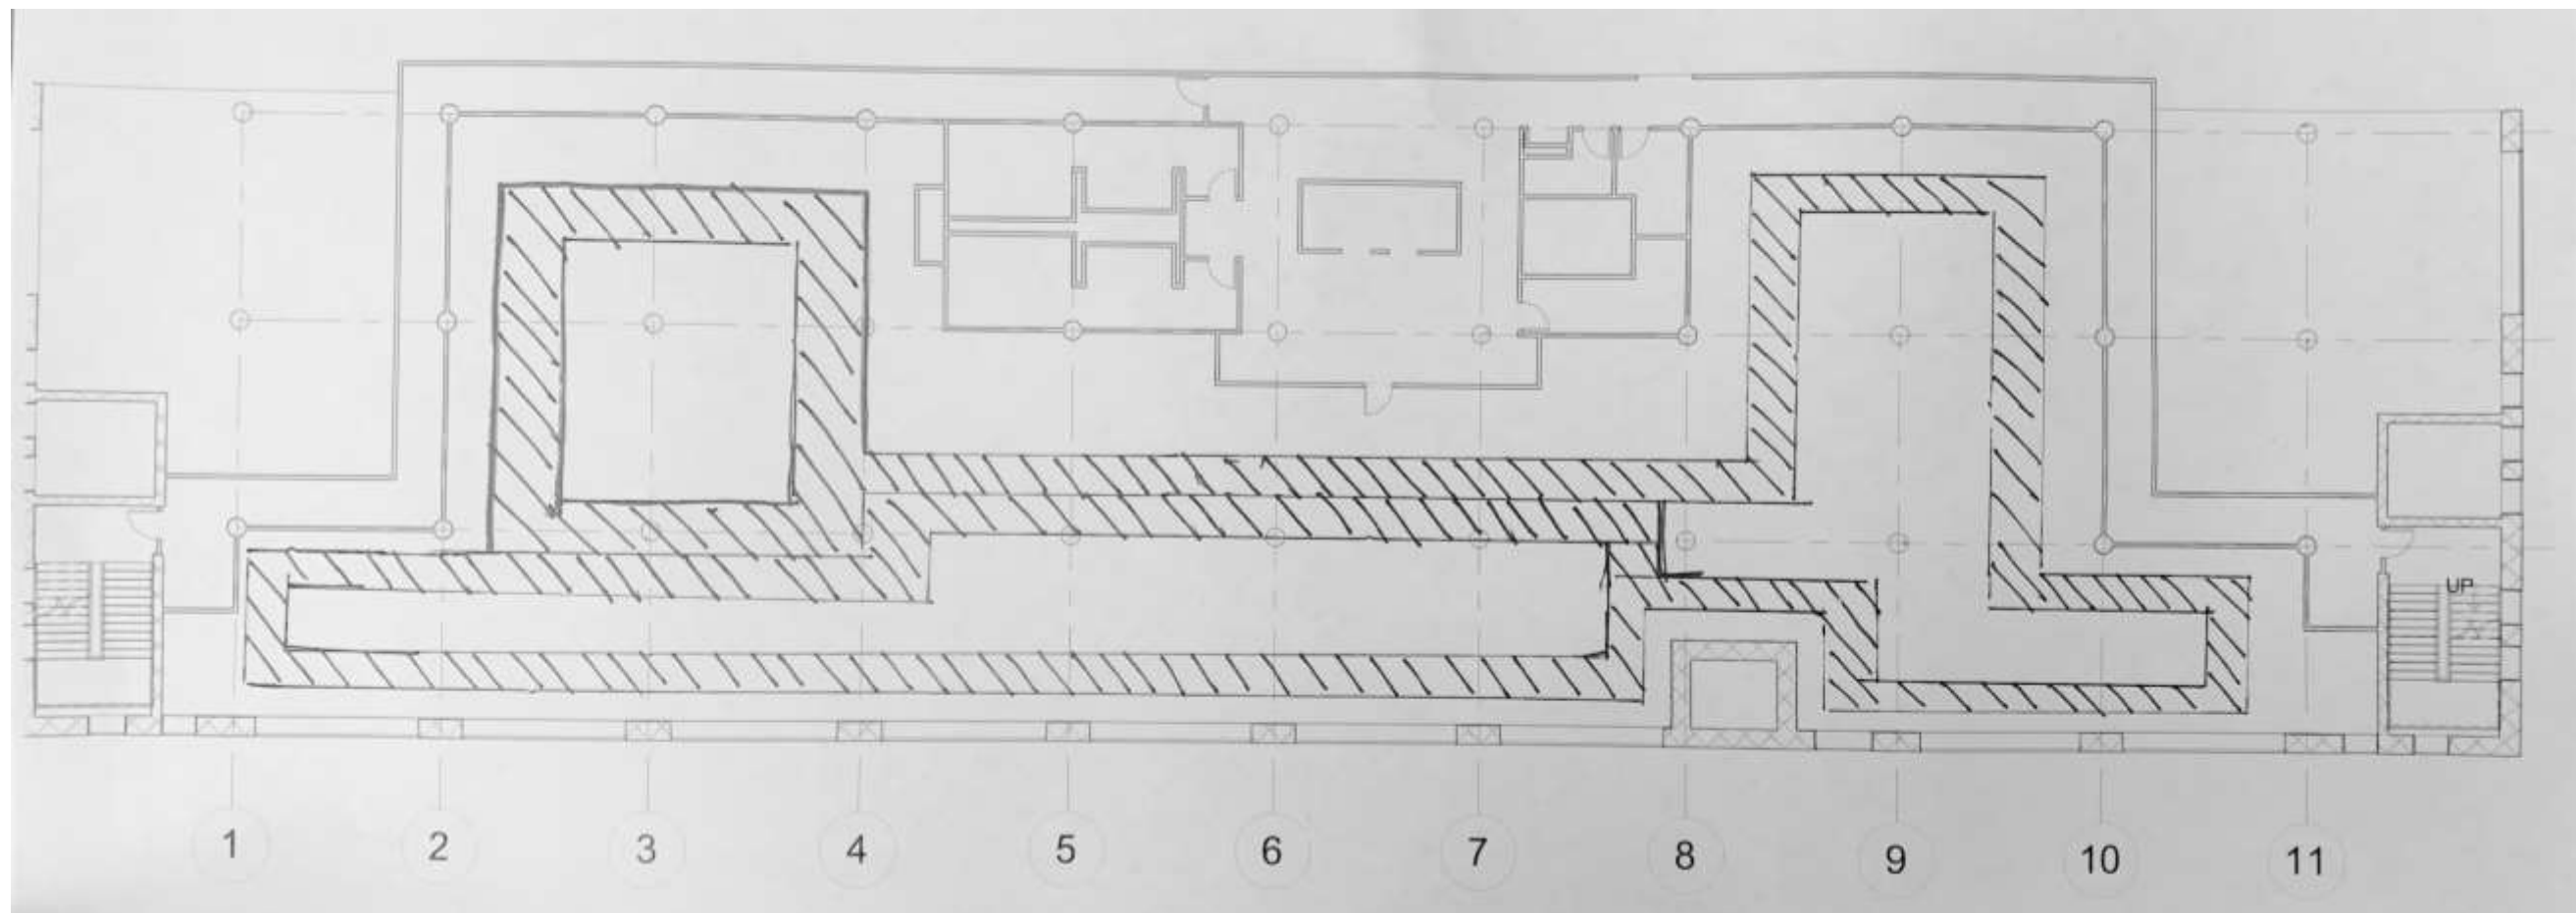


DID NOT HAVE ACCESS TO REVIT FILE

CIRCULATION PLAN 2

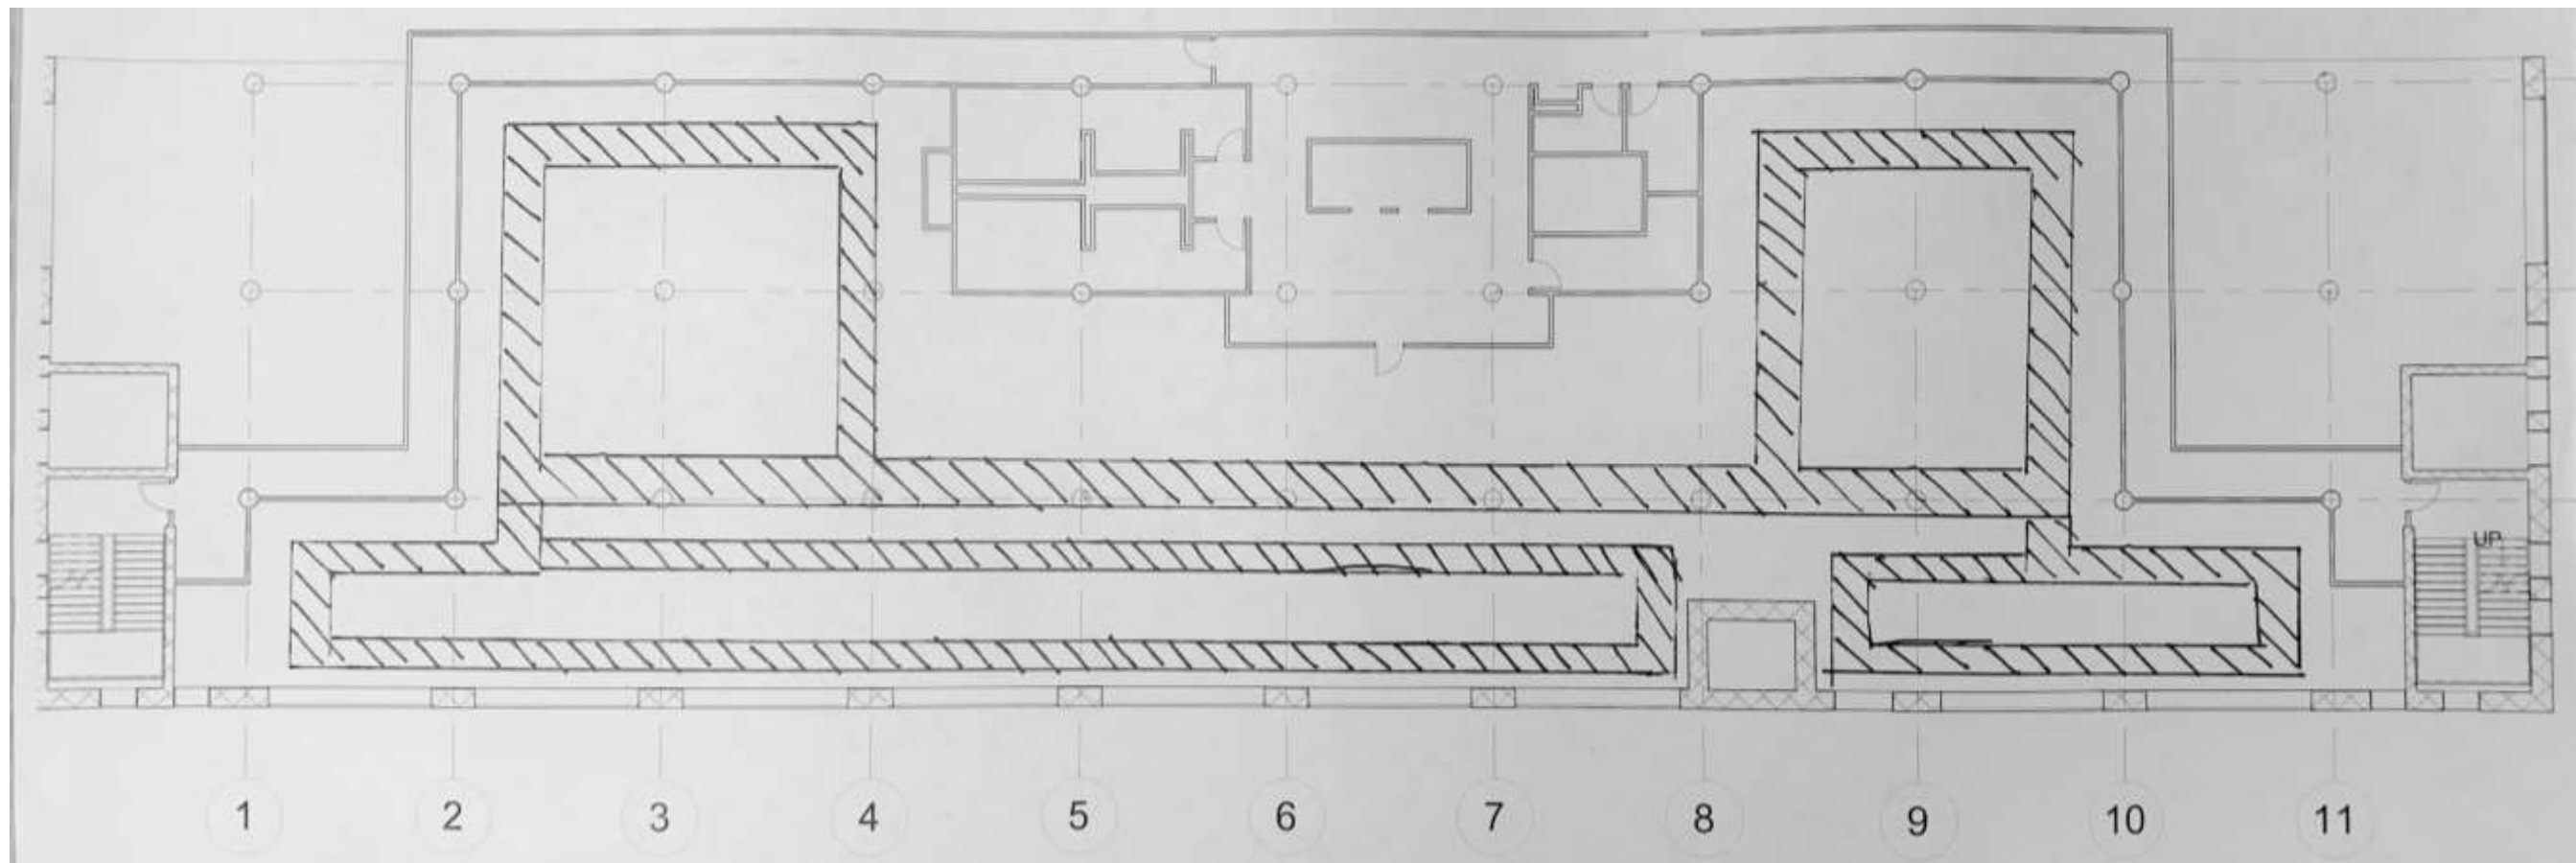


DID NOT HAVE ACCESS TO REVIT FILE


SPACE PLAN 1

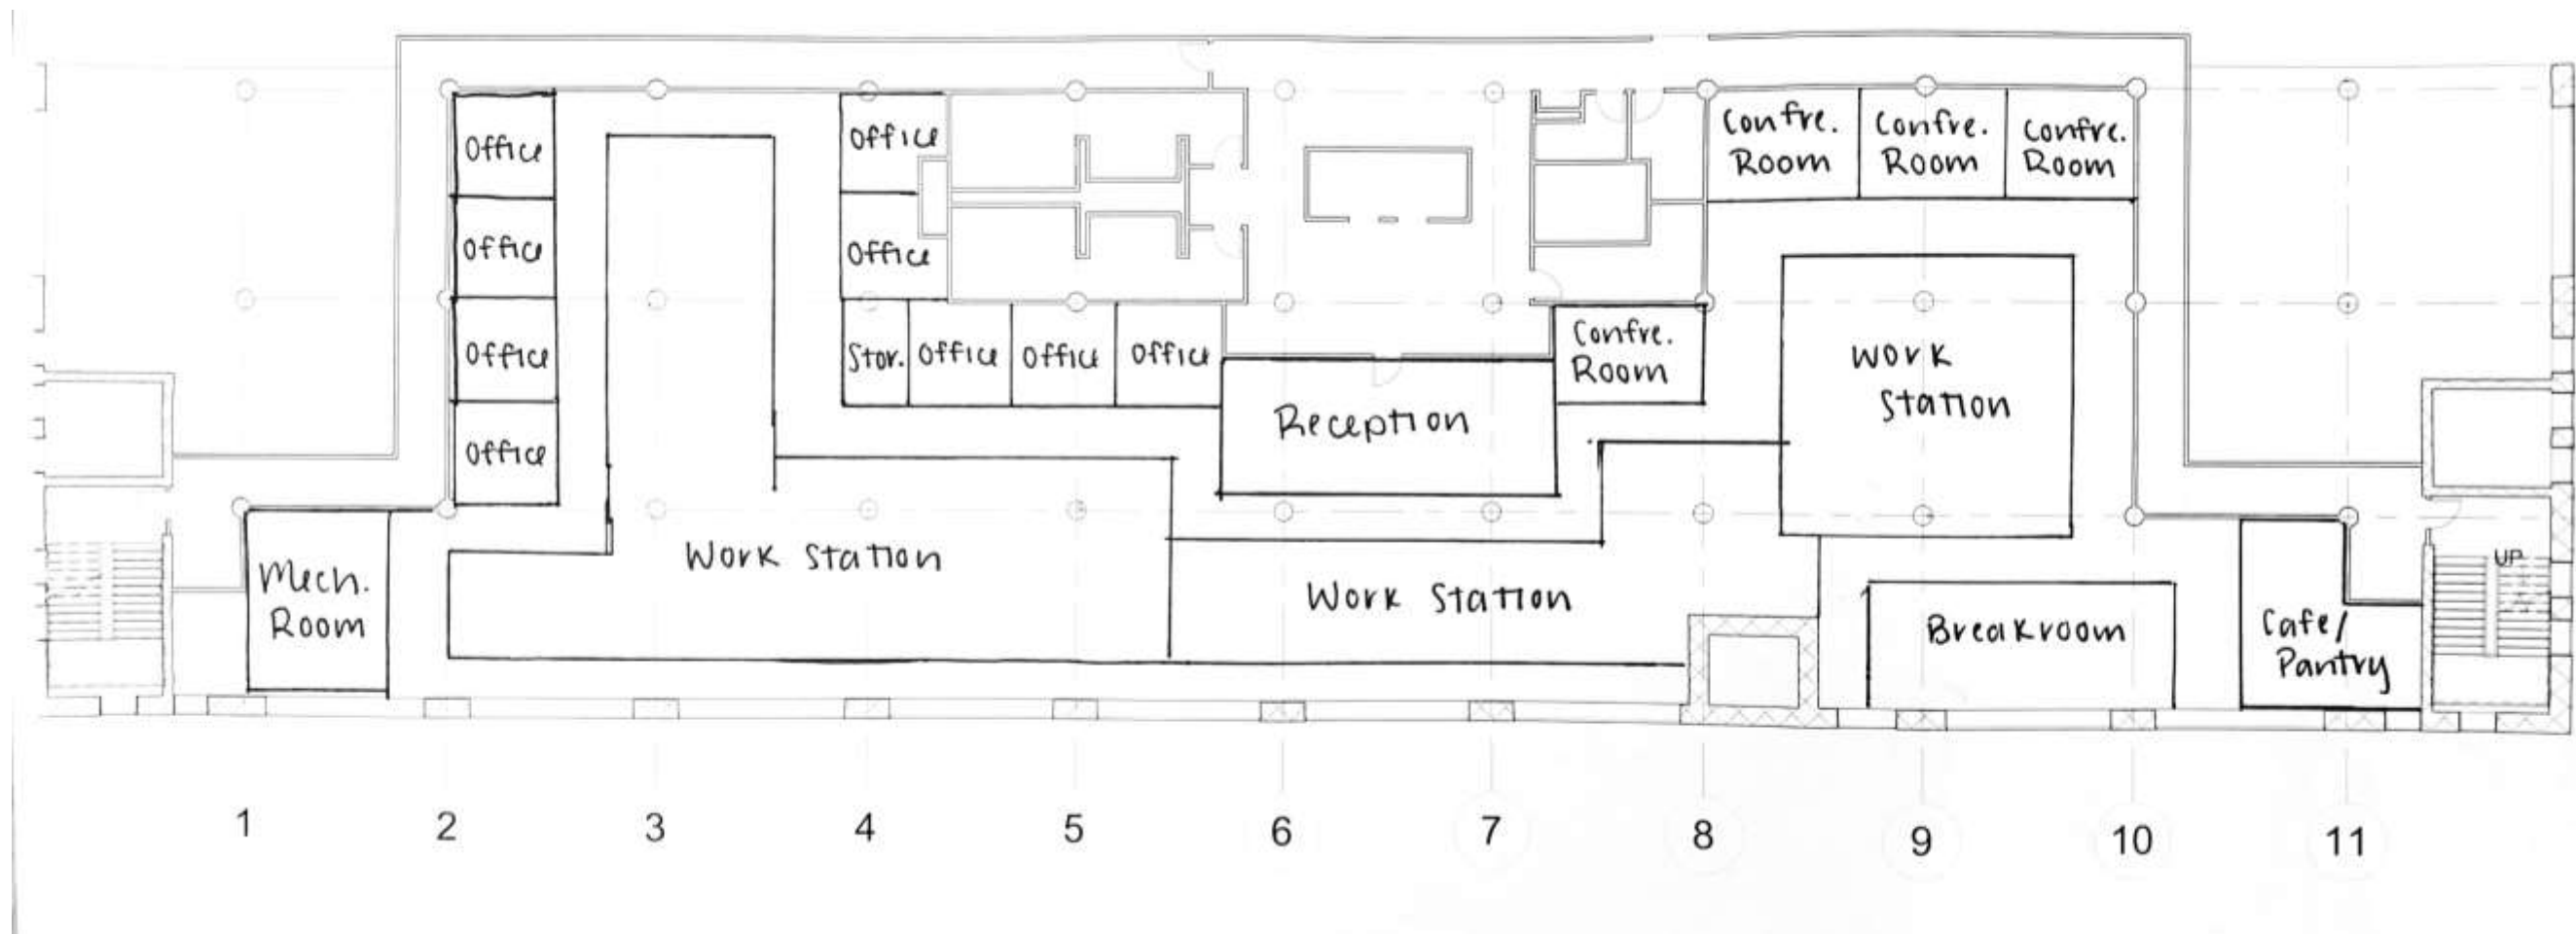


SPACE PLAN 2

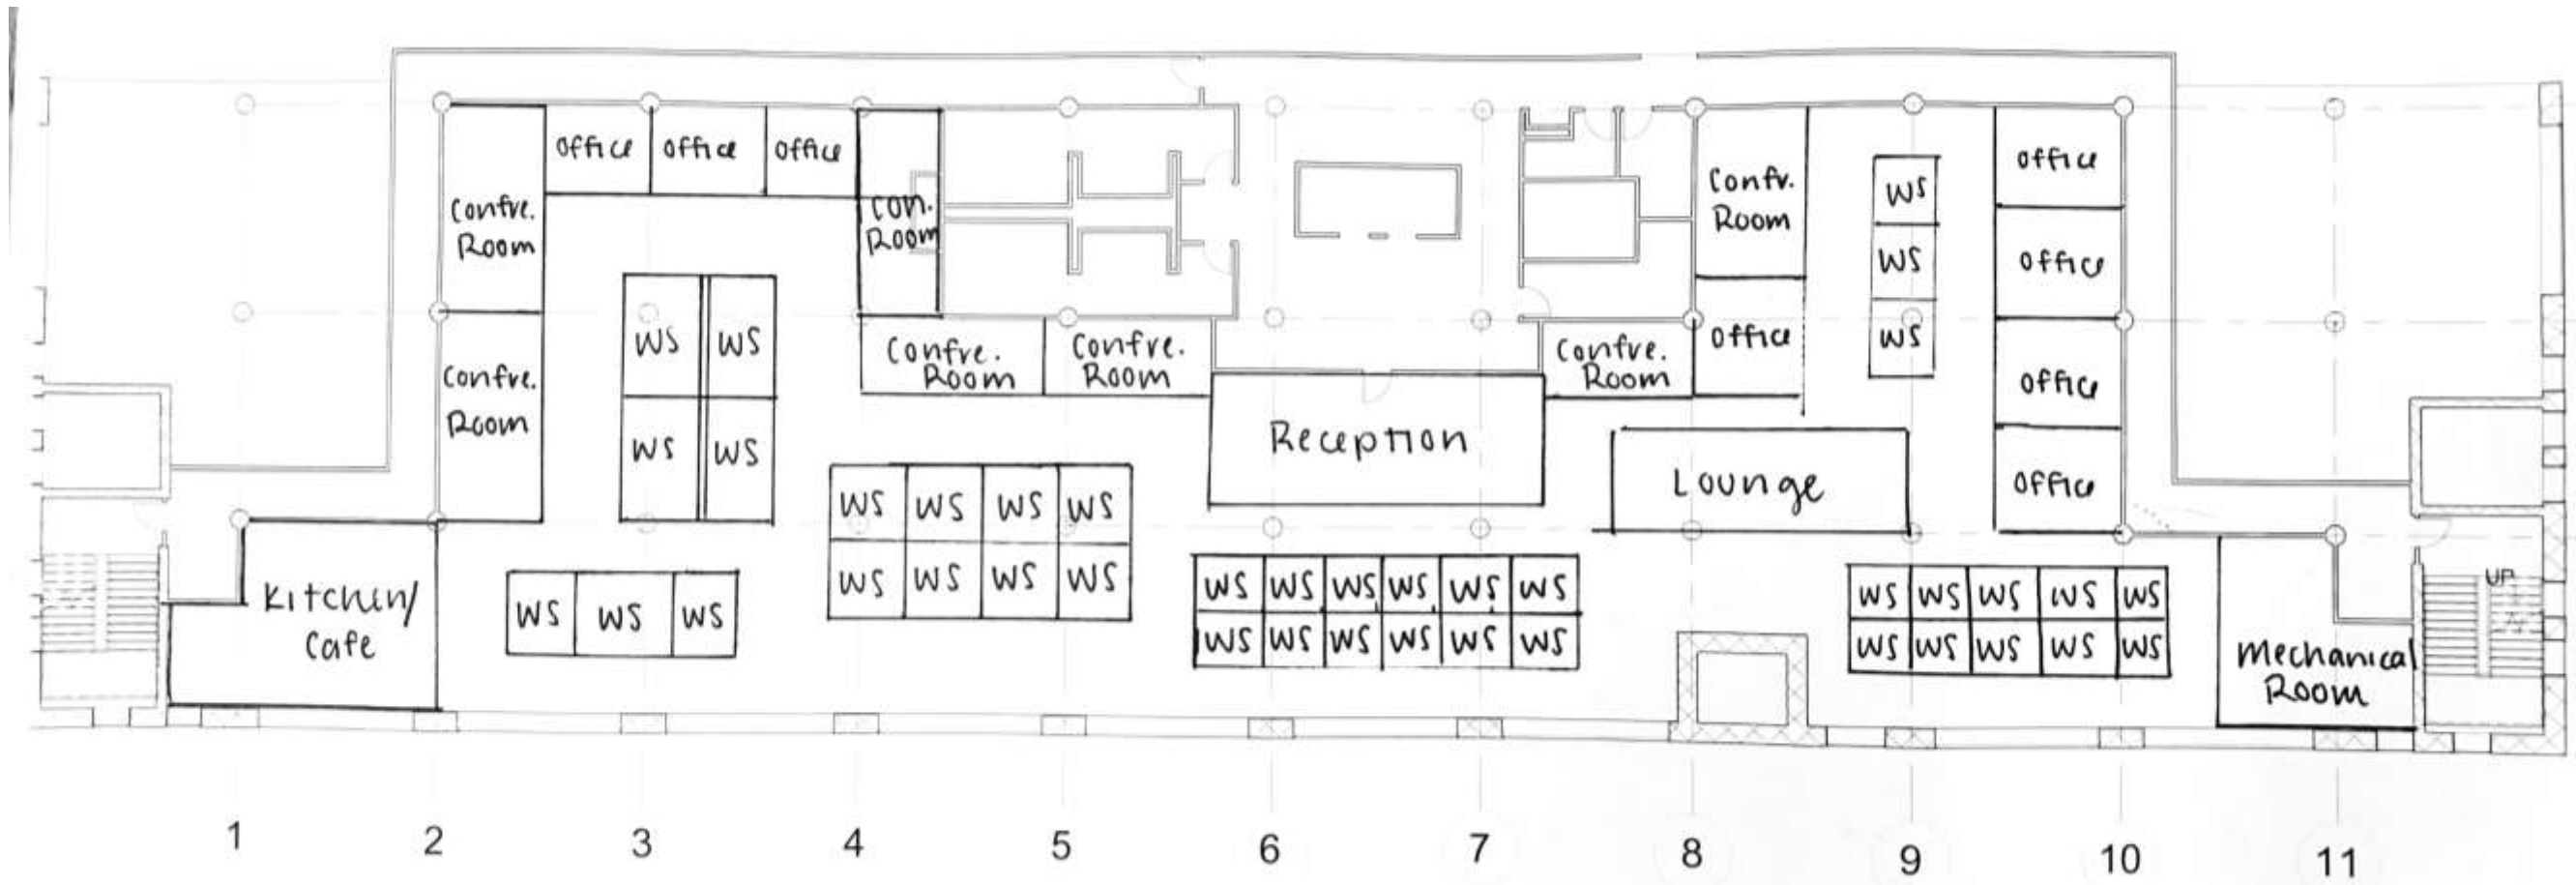


SPACE PLAN 3

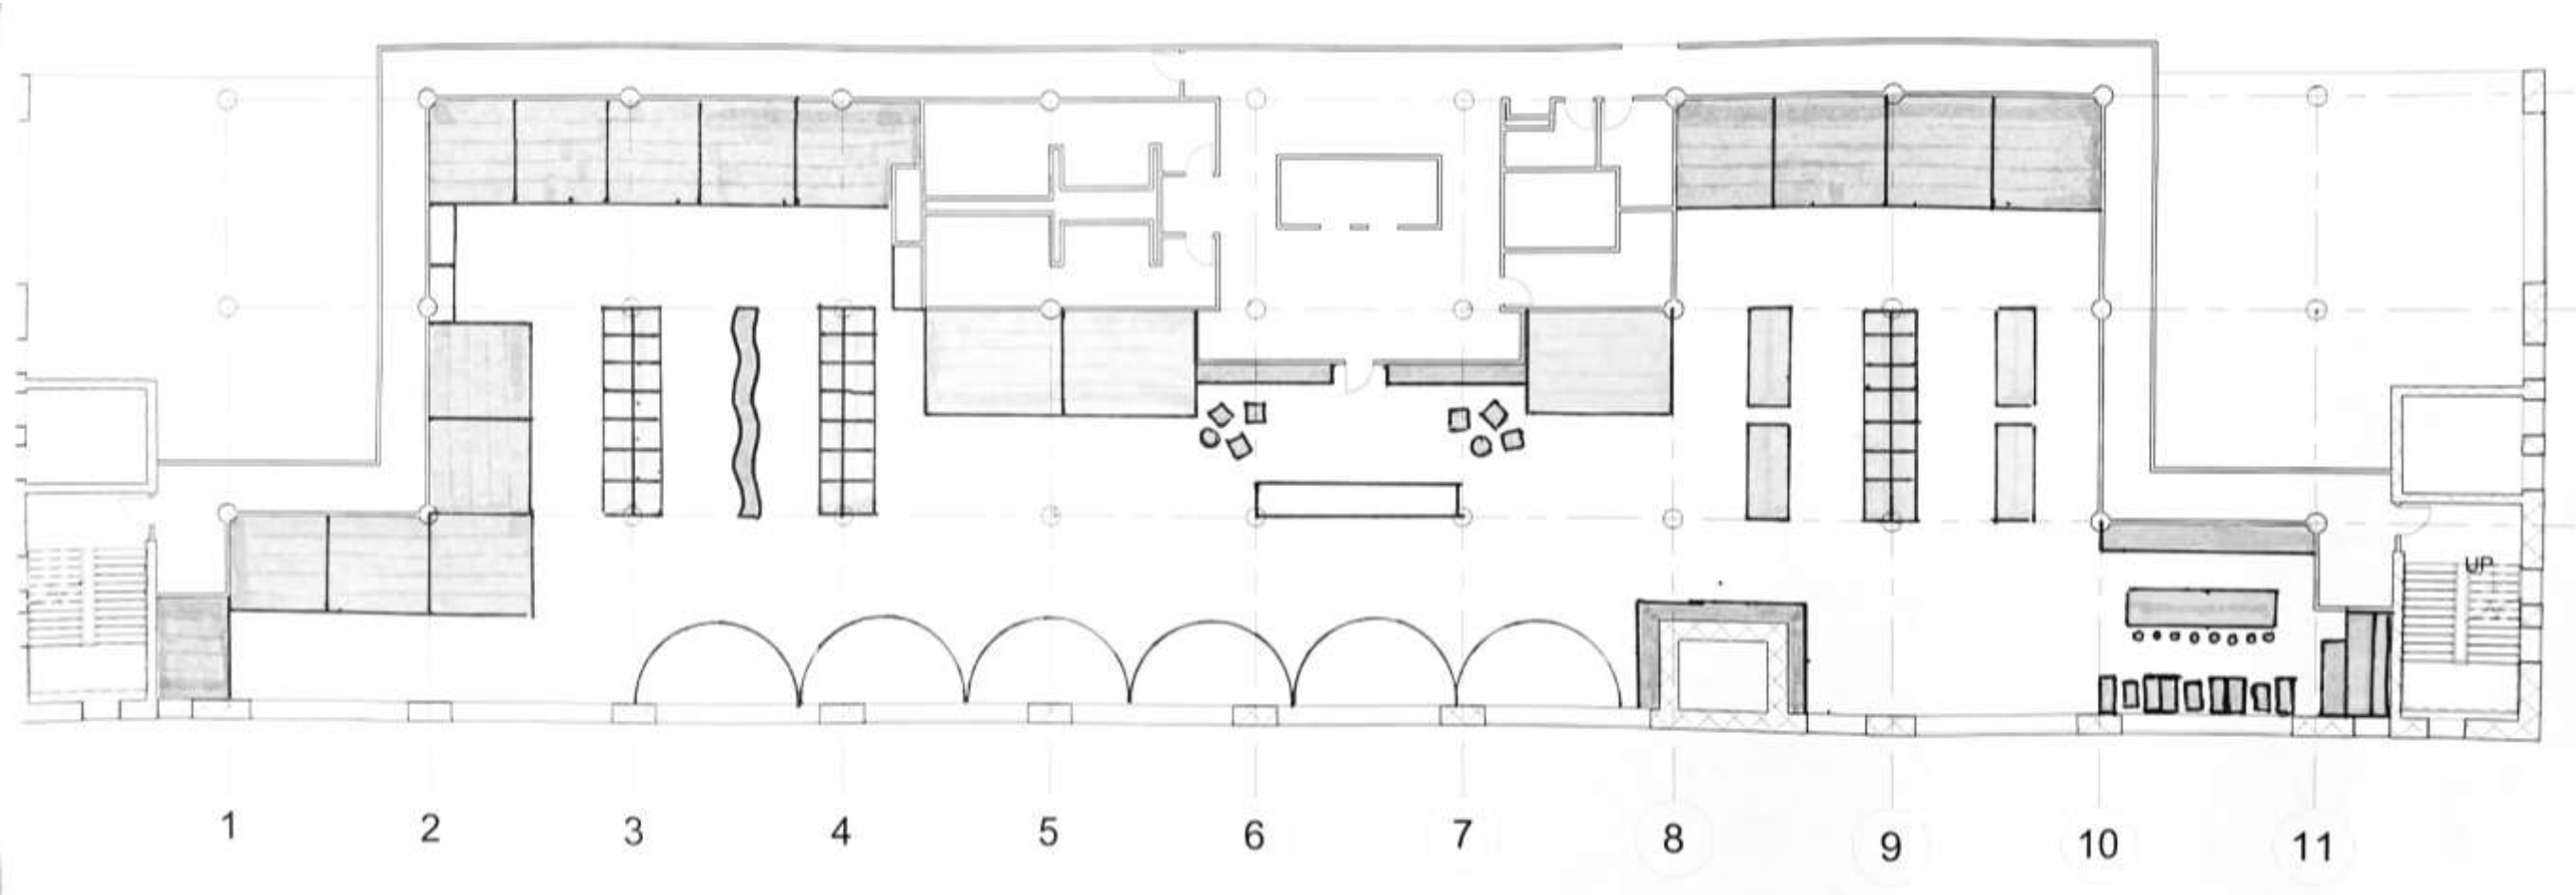


SPACE PLAN 4

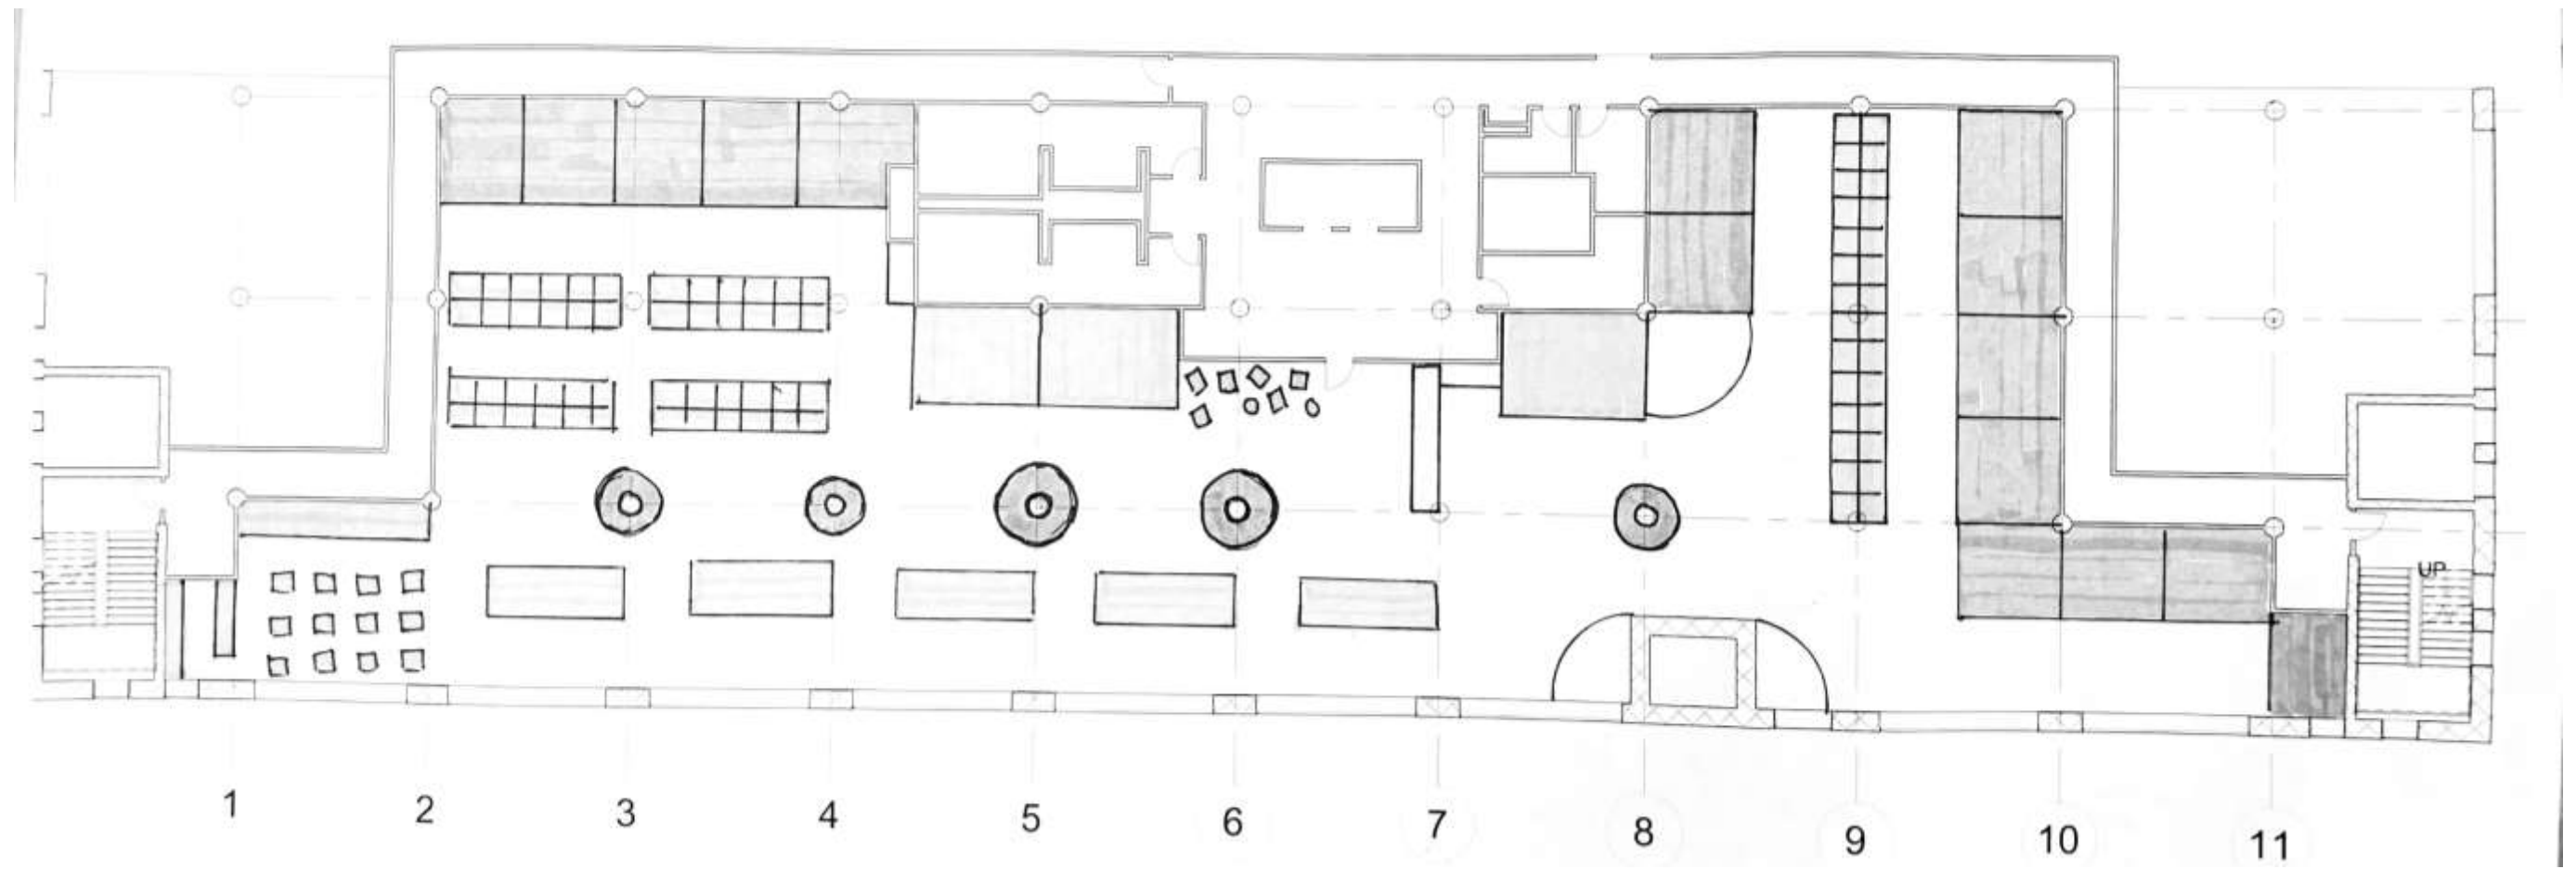



SPACE PLAN 5

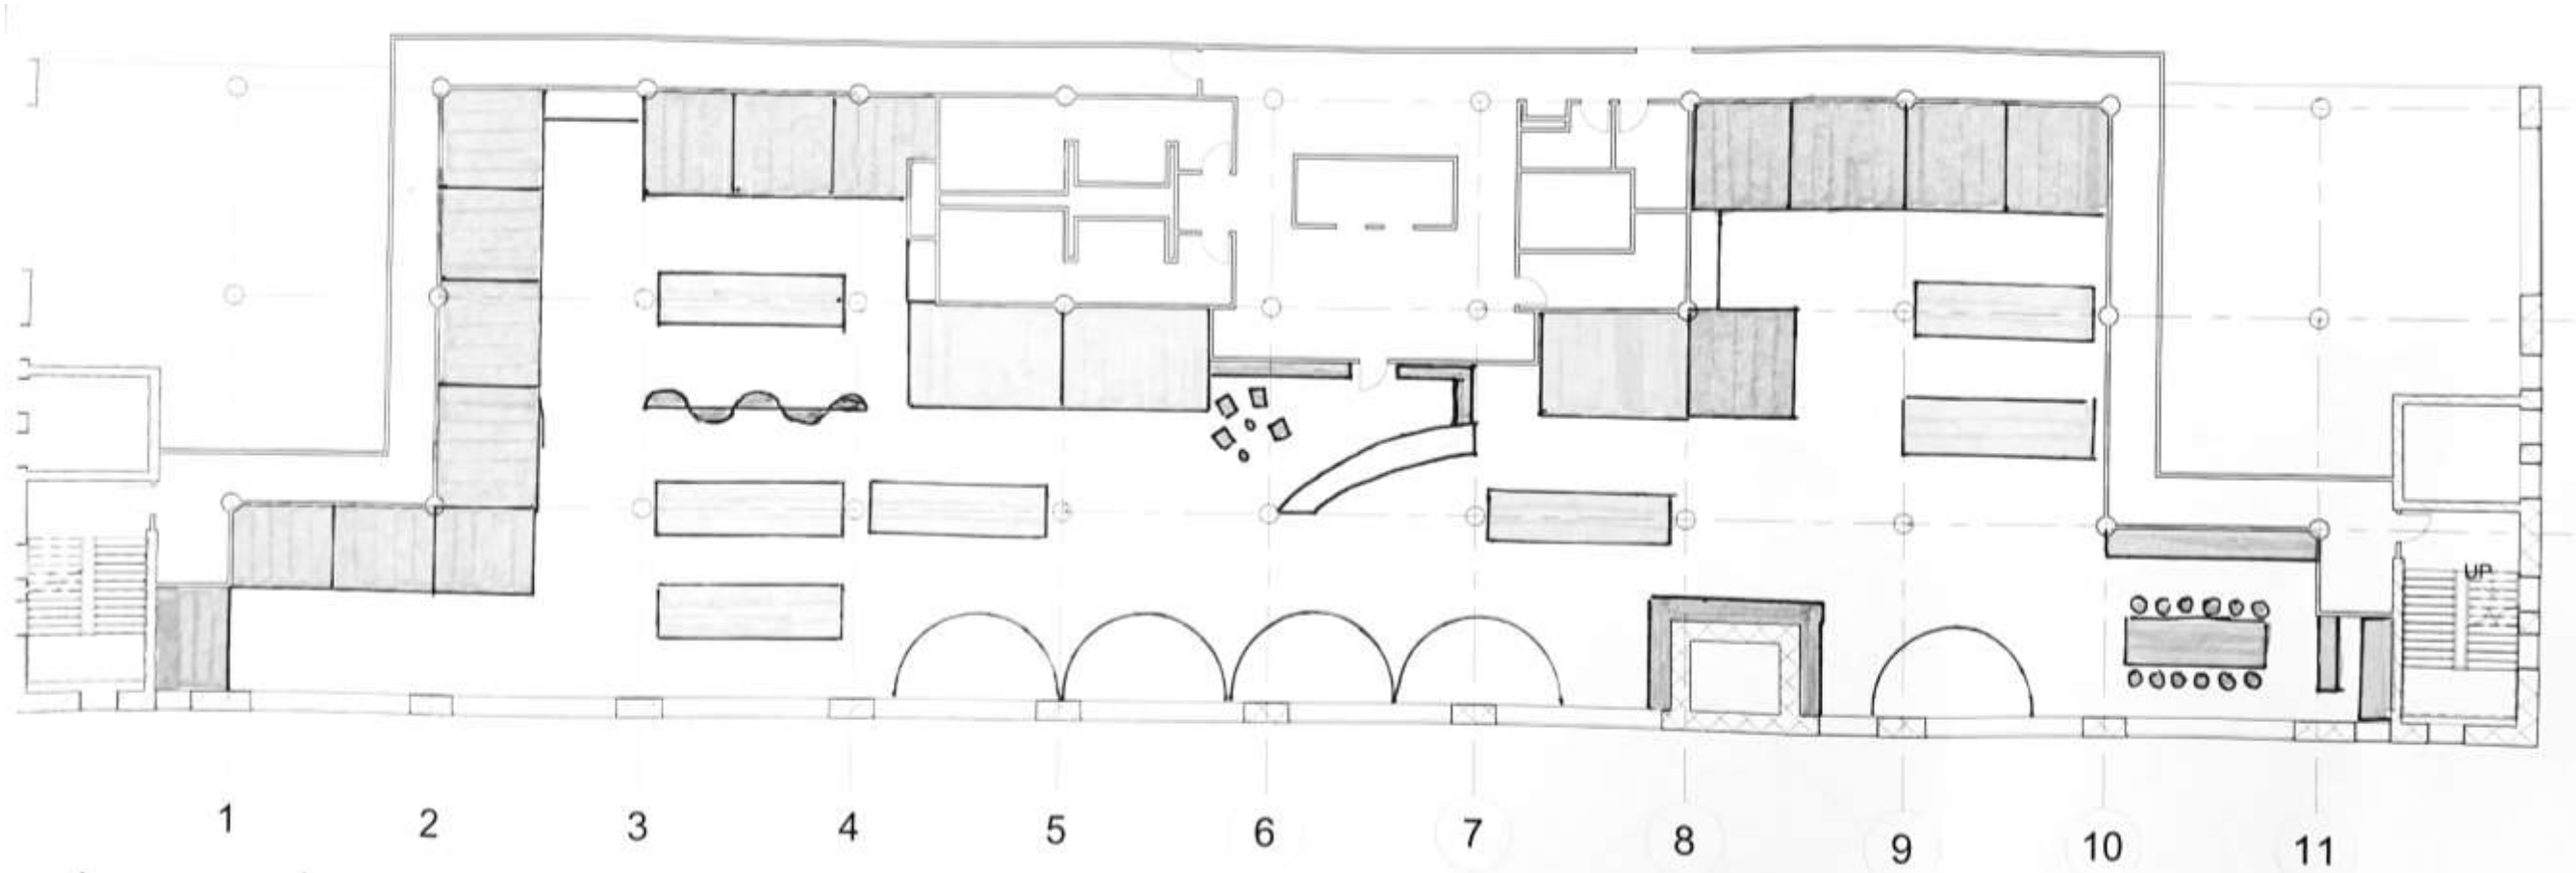


WAYFINDING PLANS

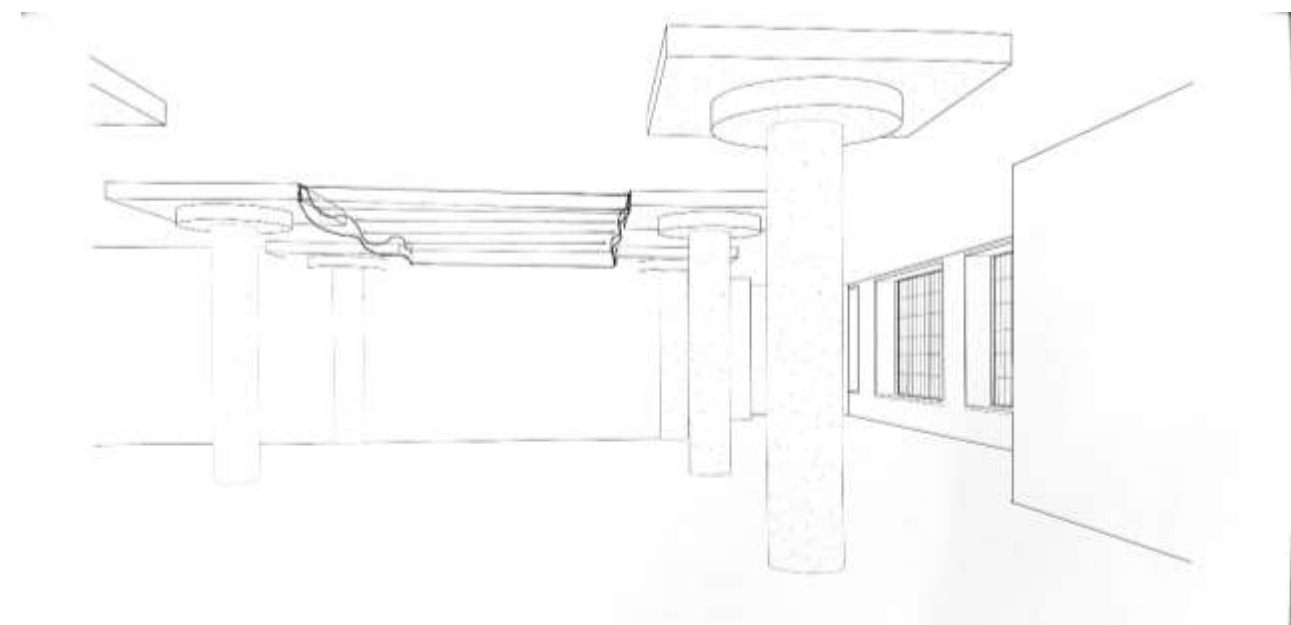


WAYFINDING PLANS

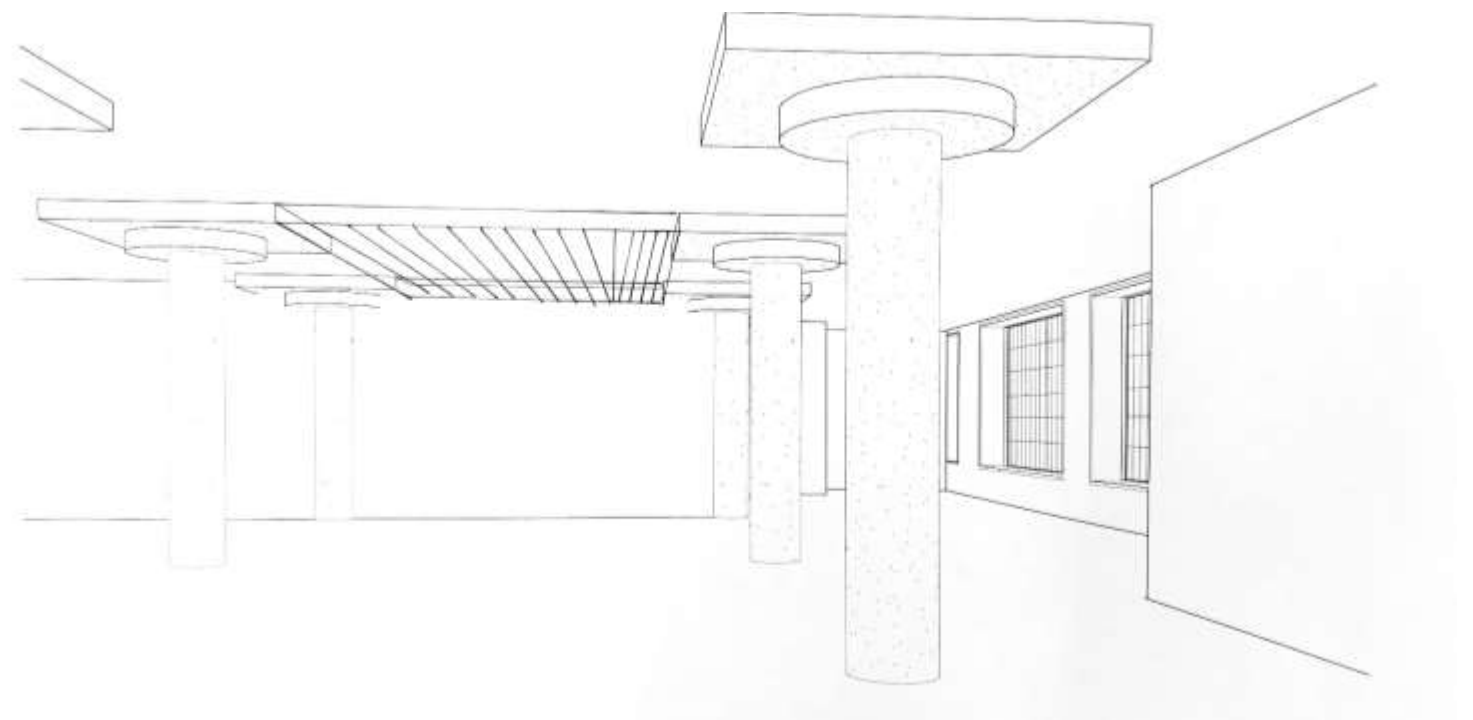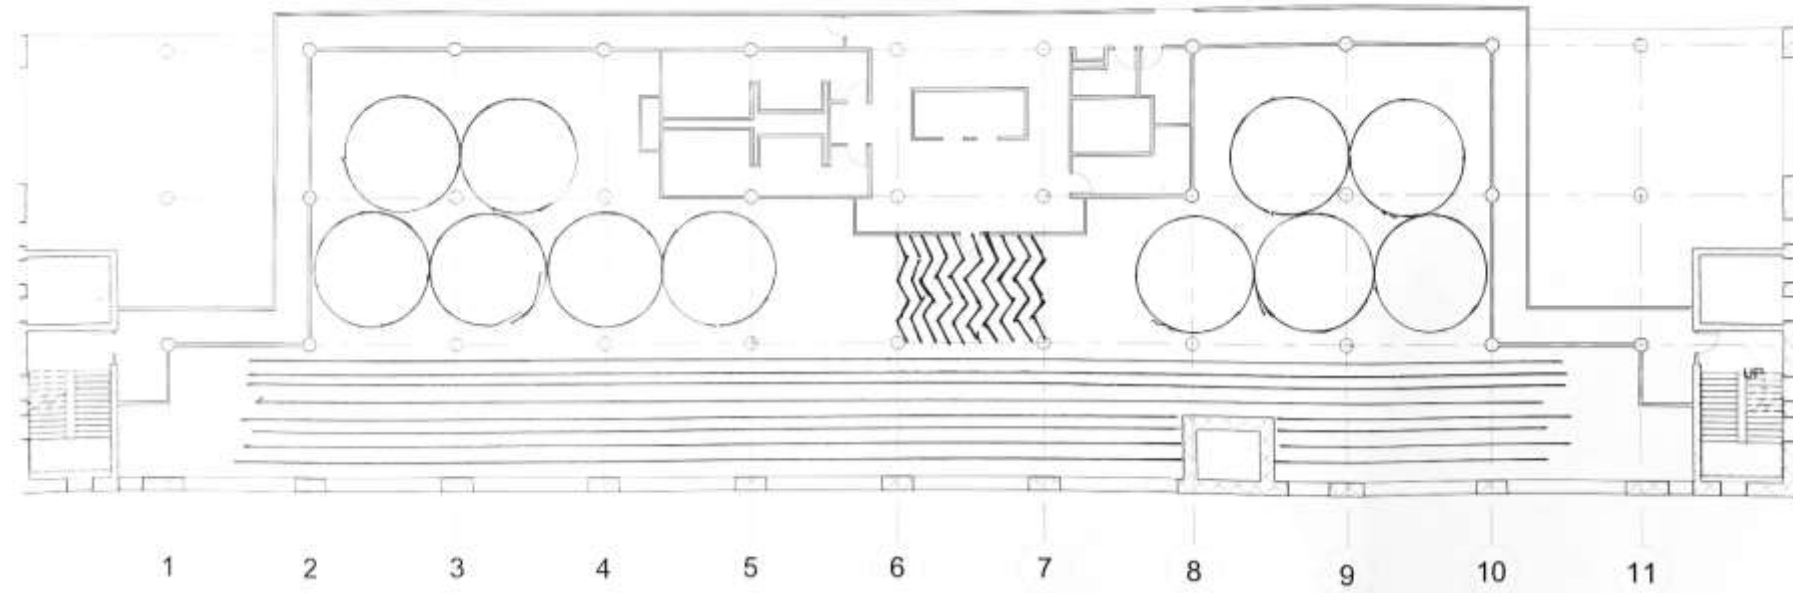


DAYLIGHTING PLANS

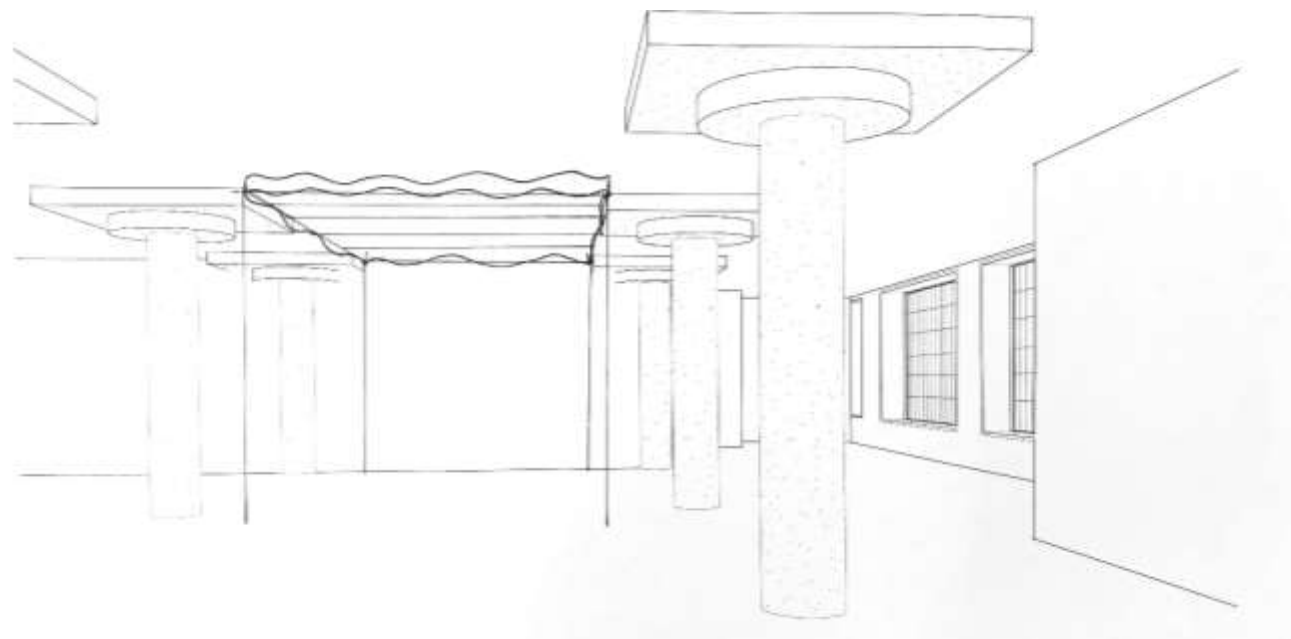


DAYLIGHTING PLANS

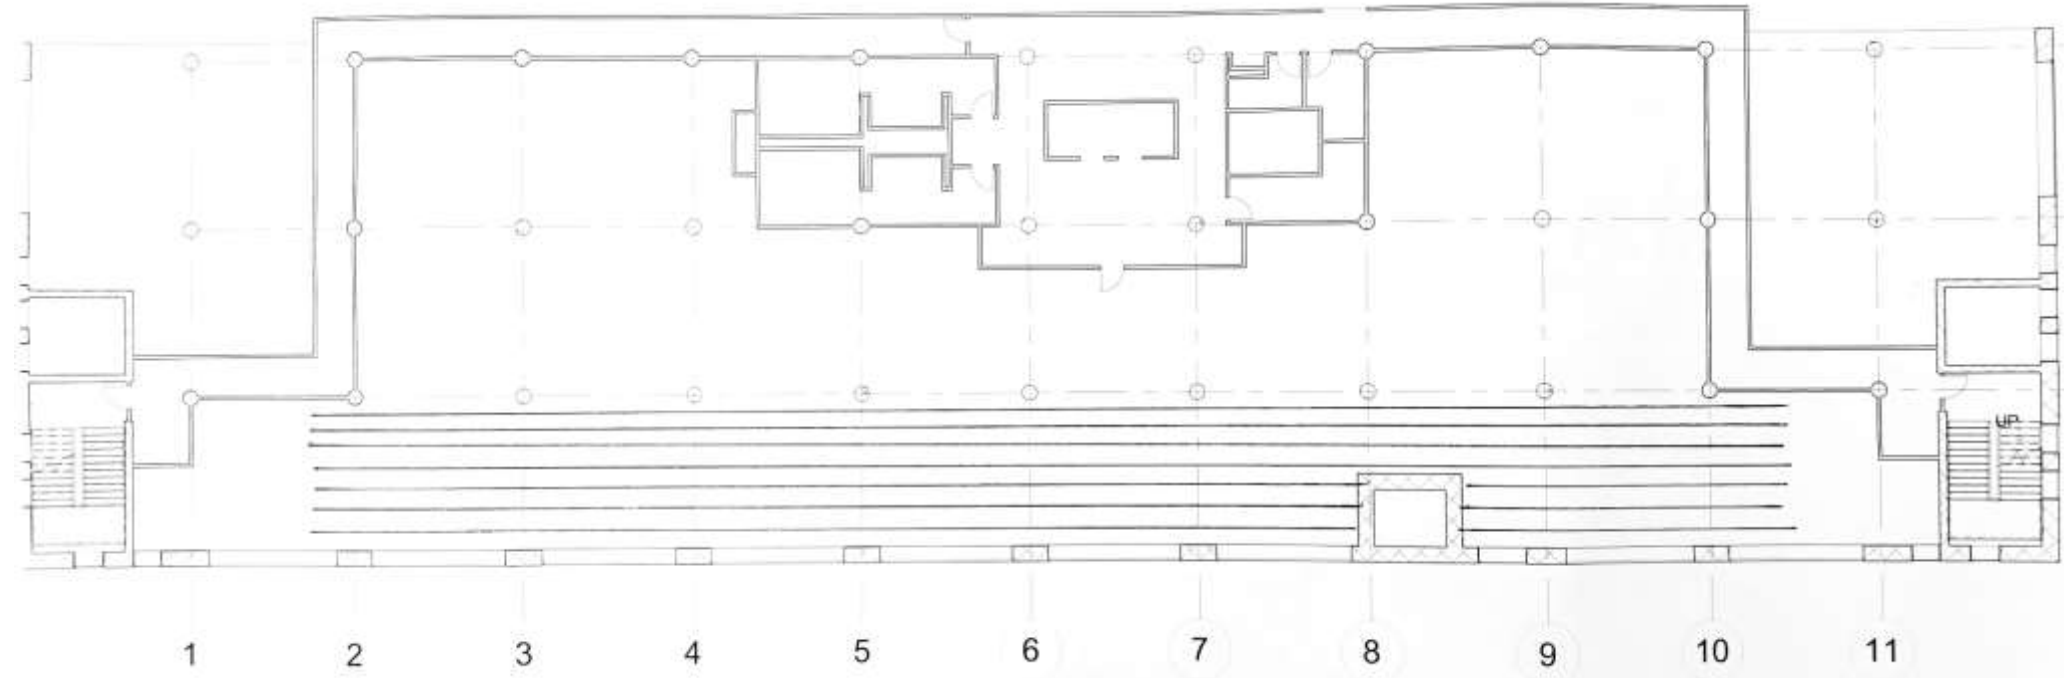




daylight: option 2

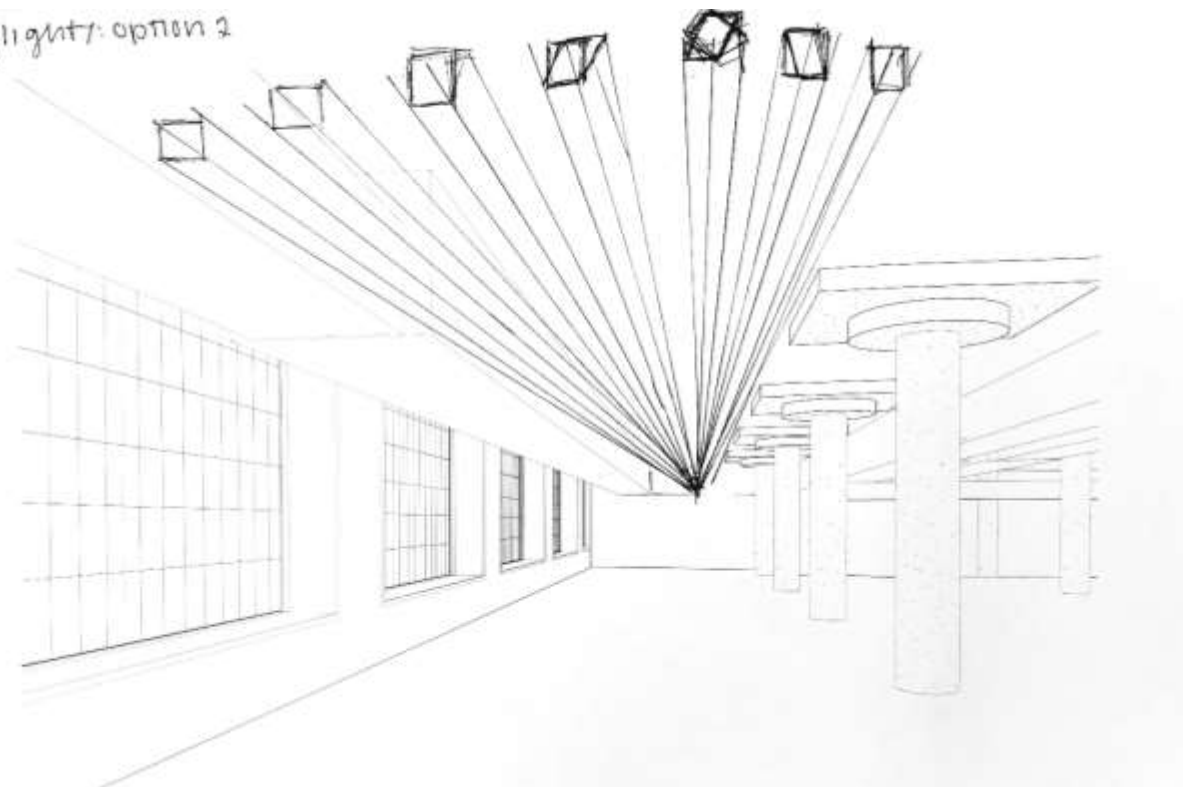




daylight: option 1

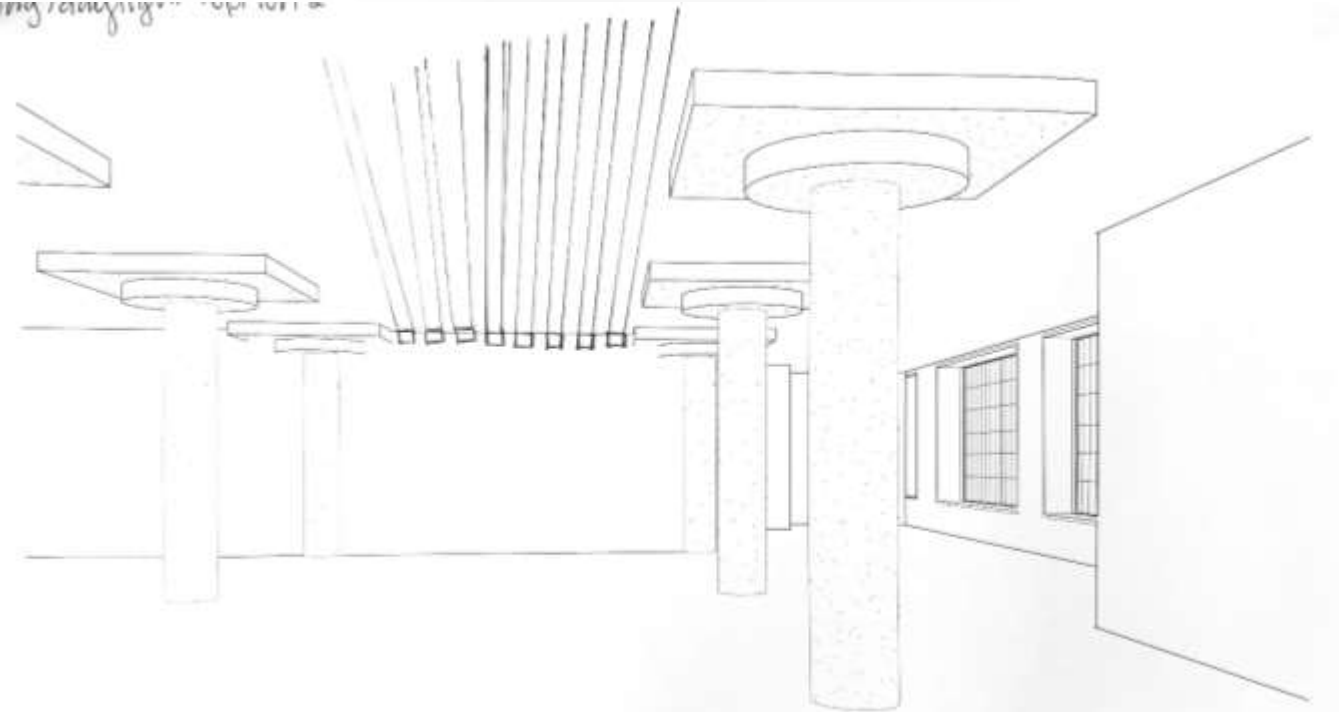


SUPPORT SPACES

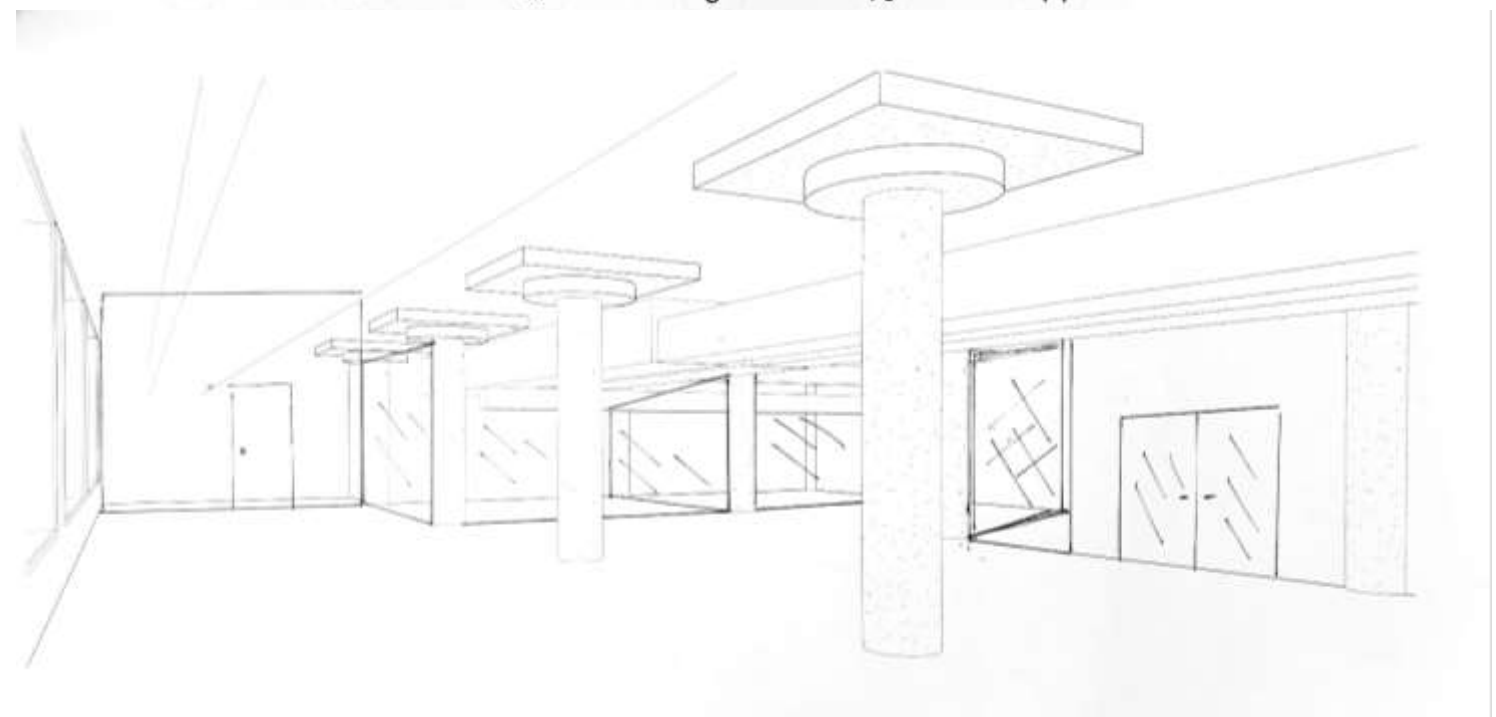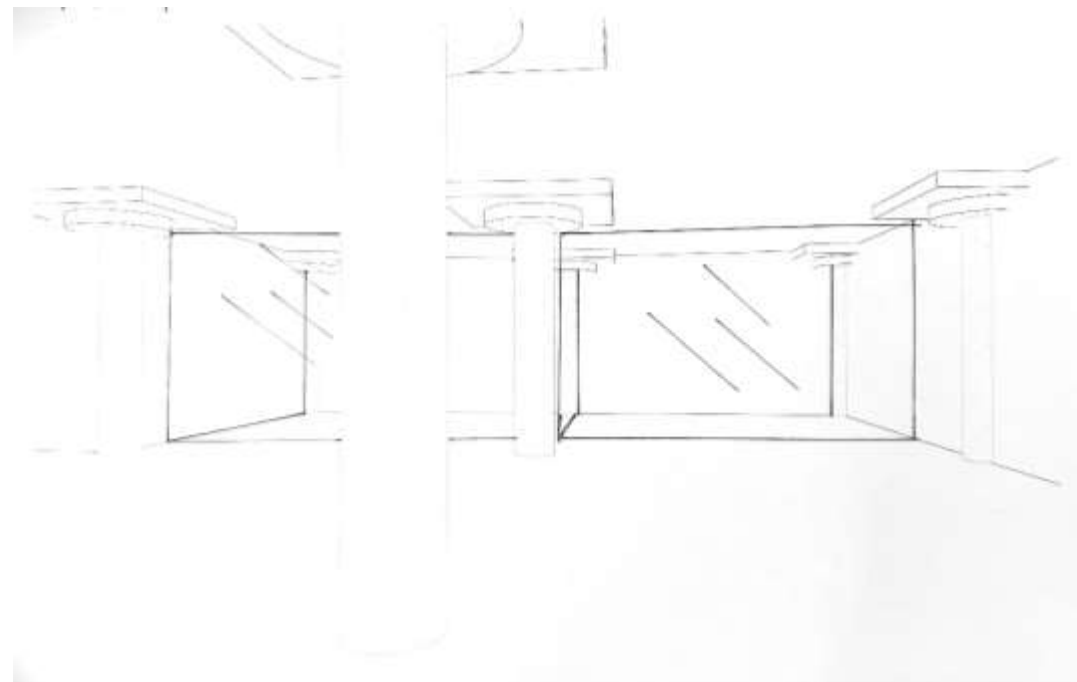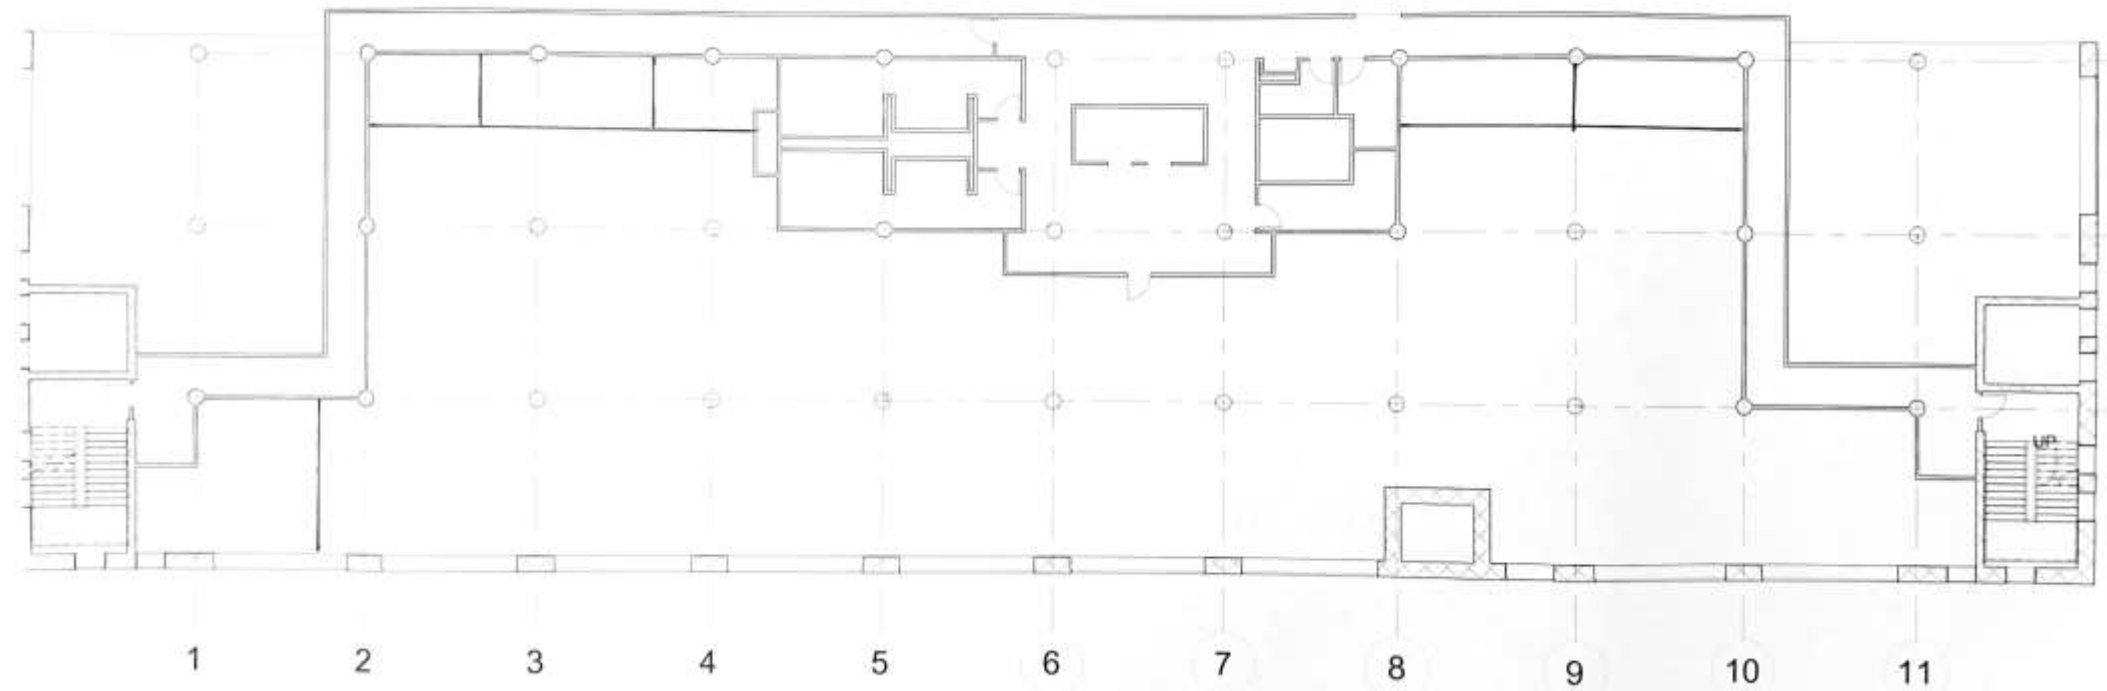


SUPPORT SPACES

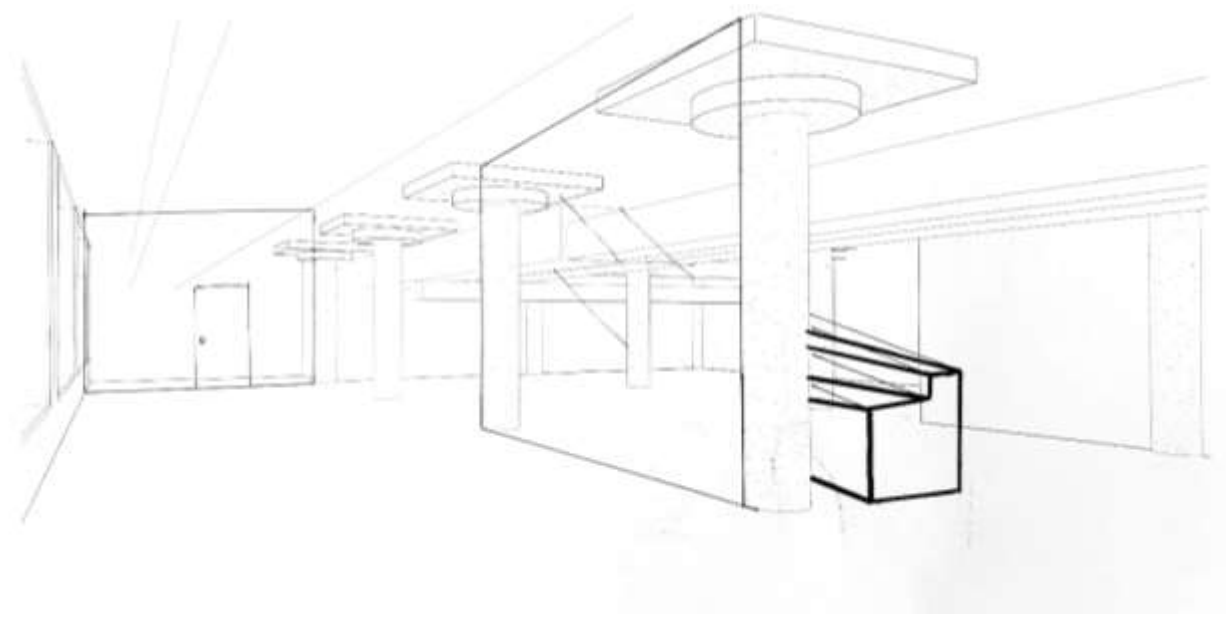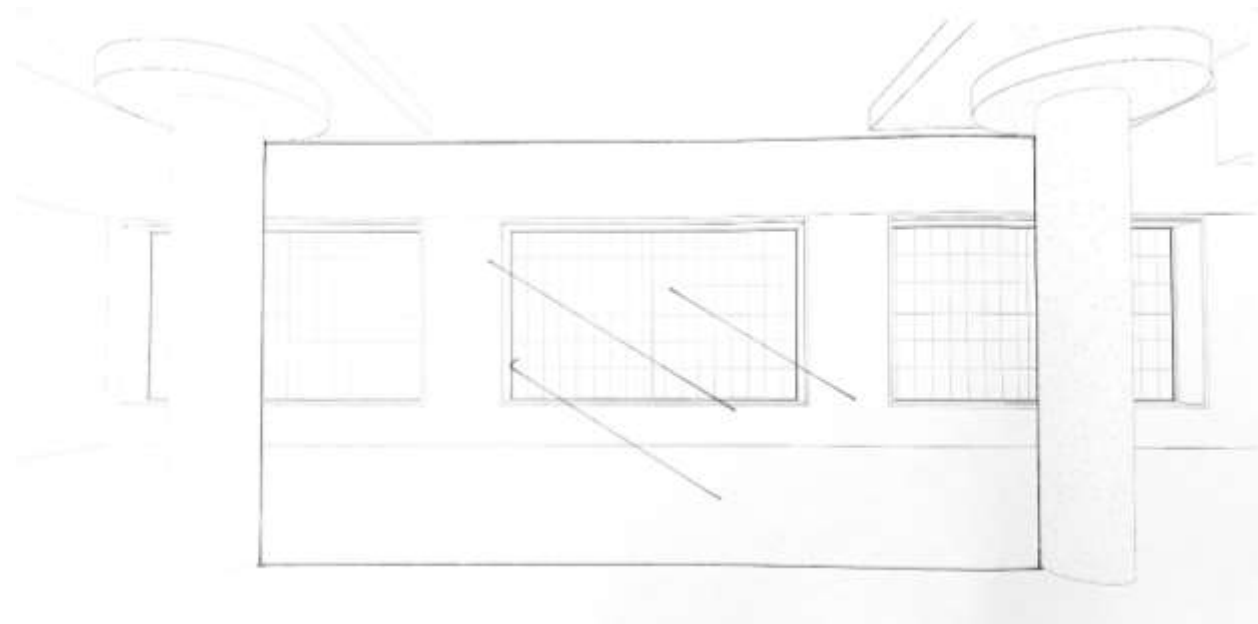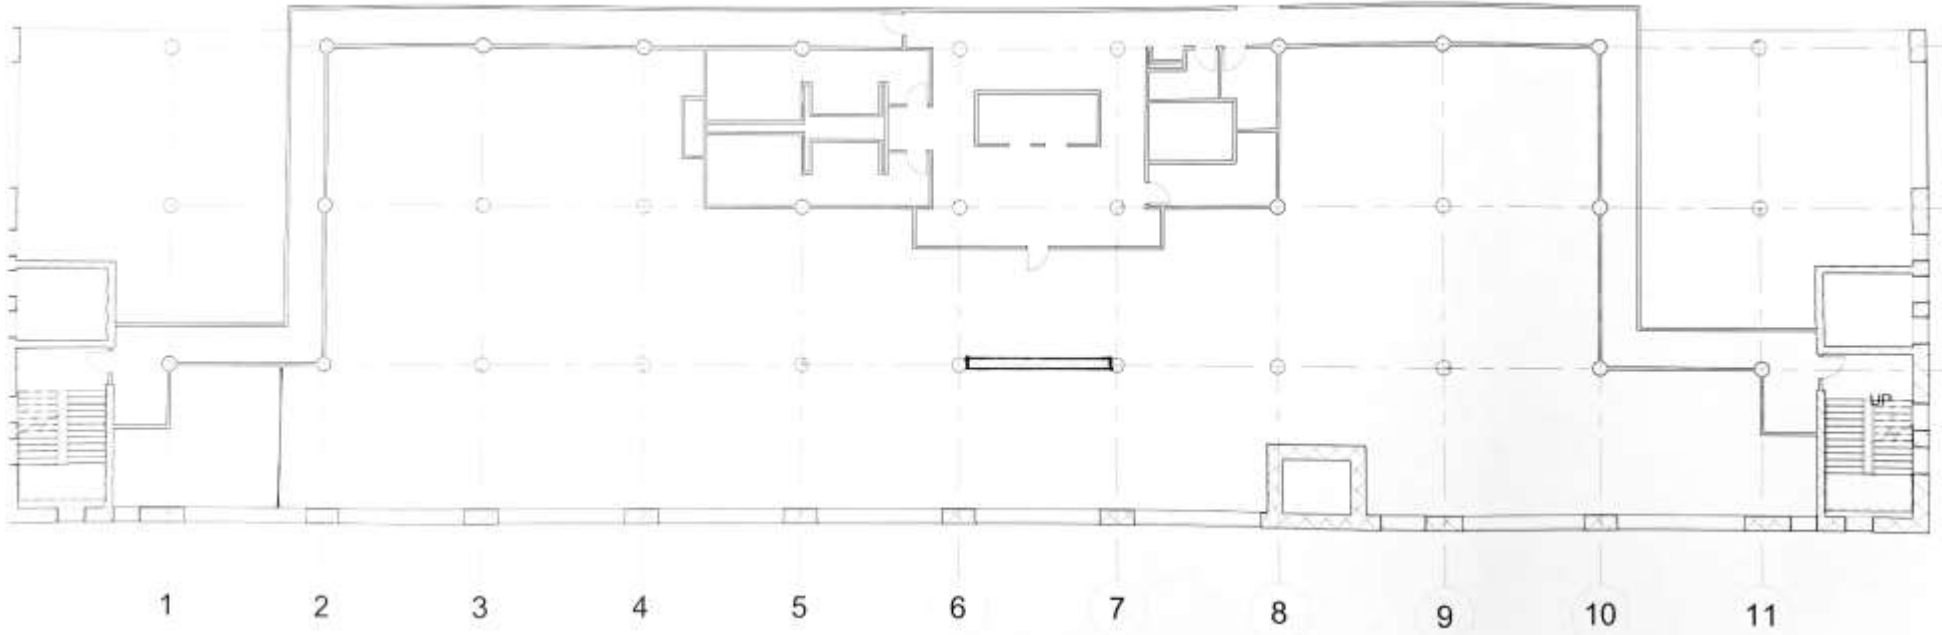


ENTRY SKETCHES

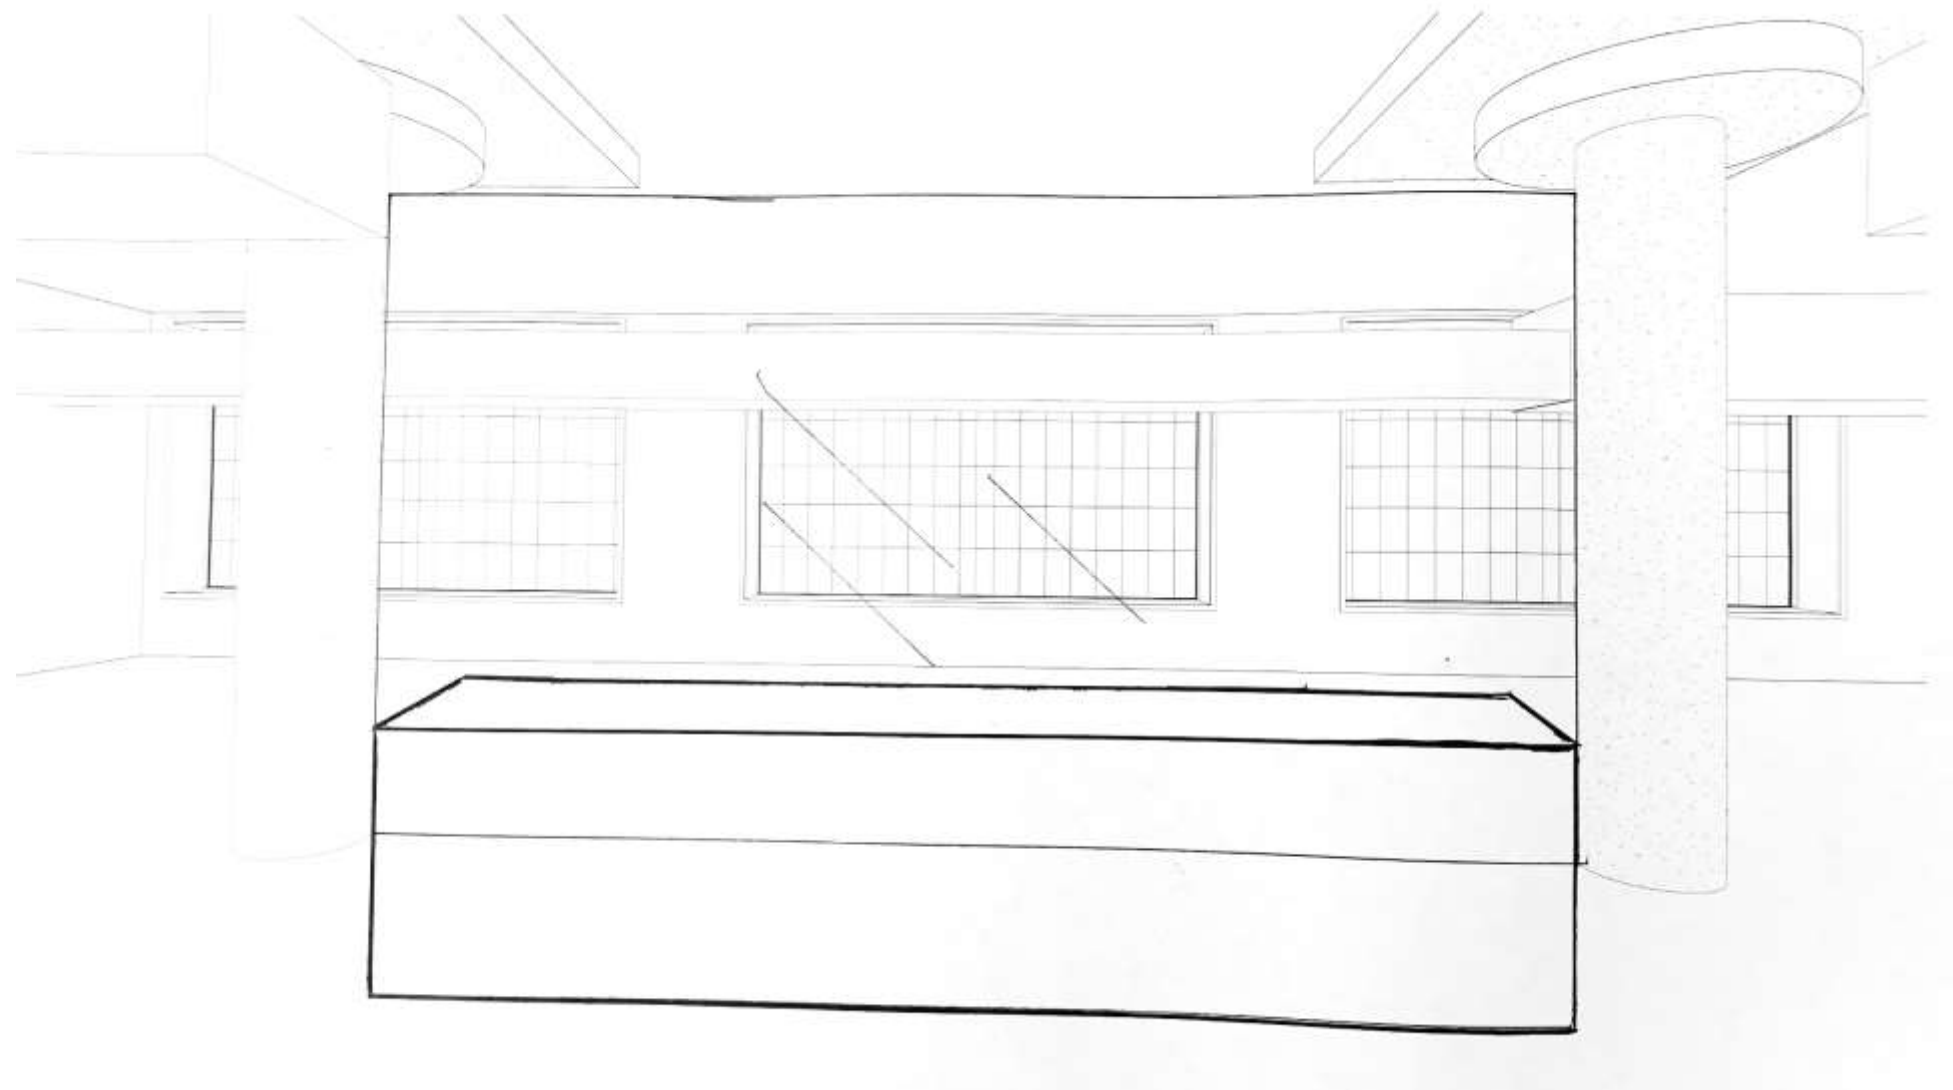


ENTRY SKETCHES

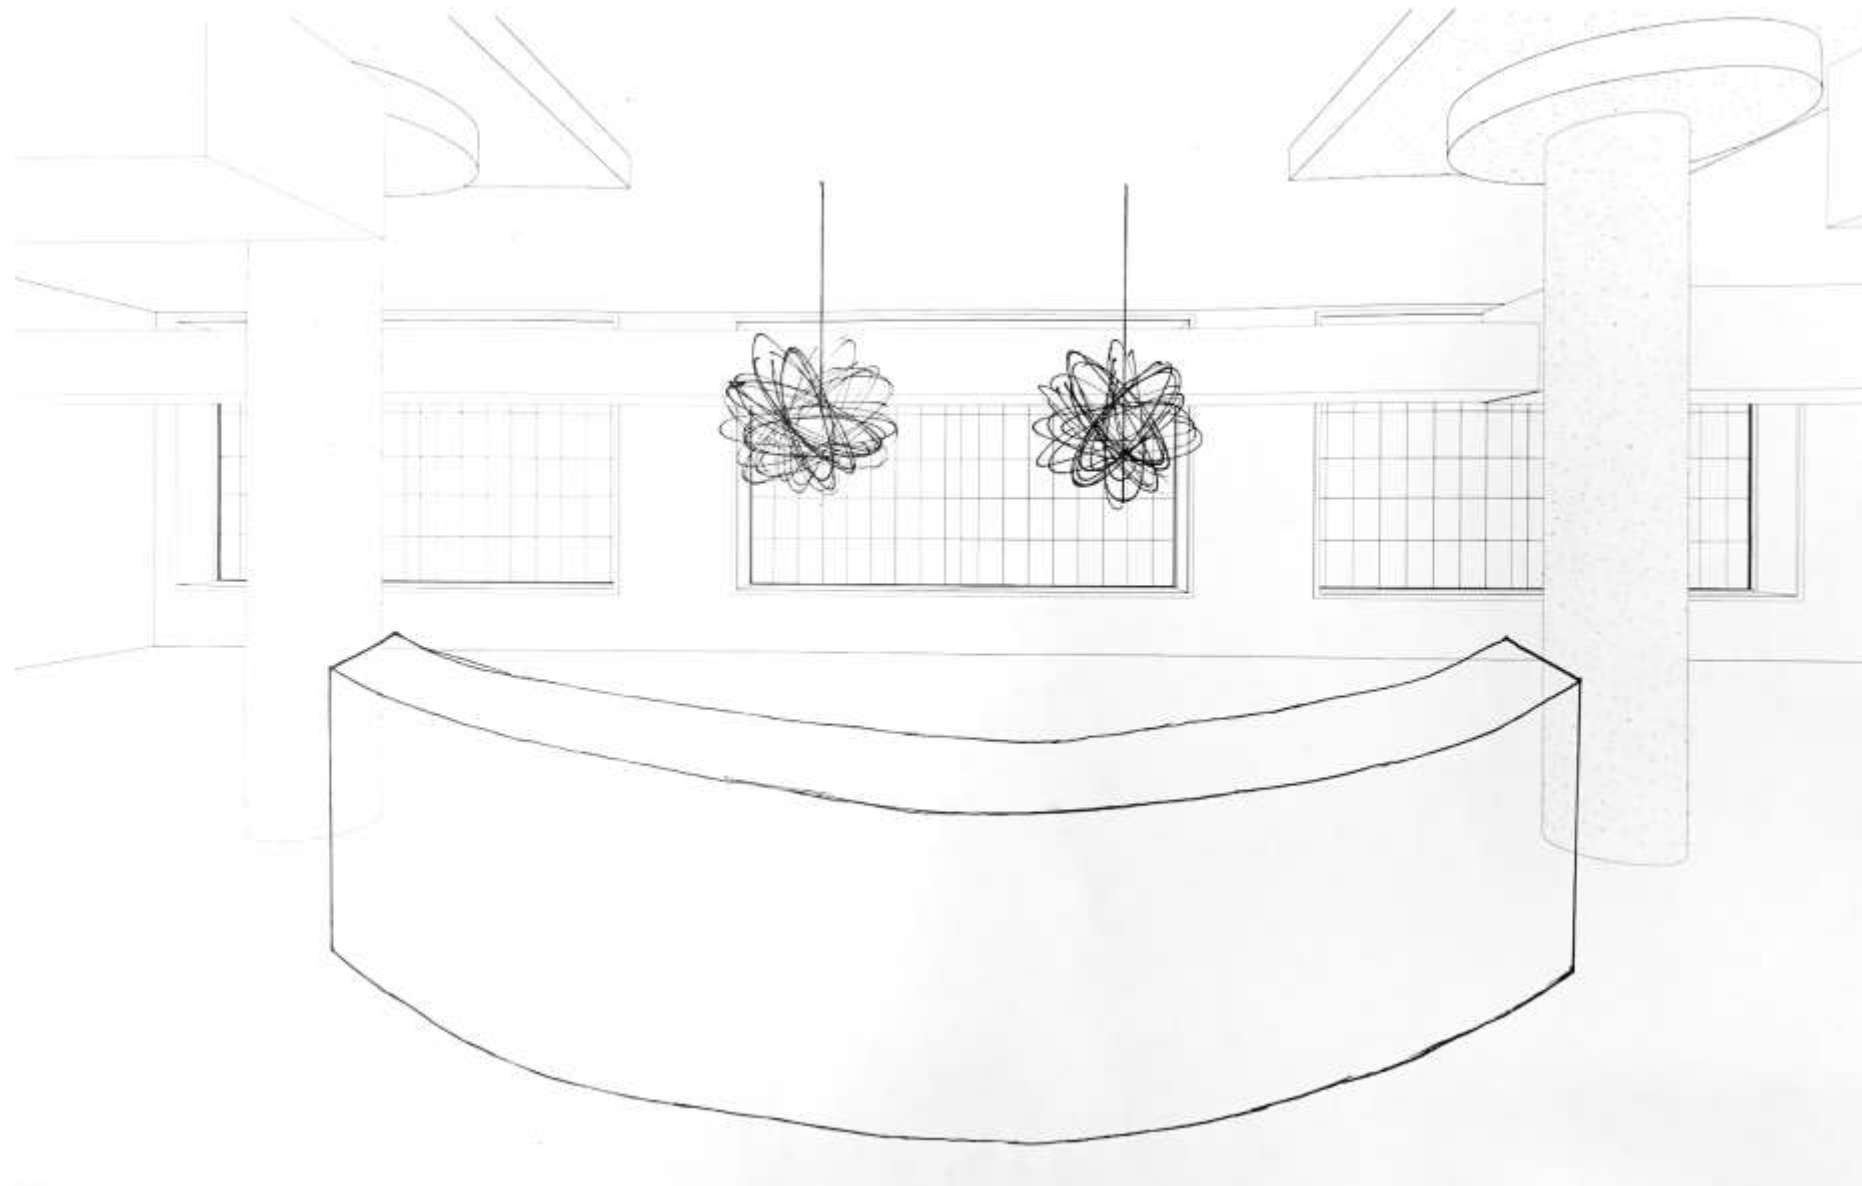

ENTRY SKETCHES

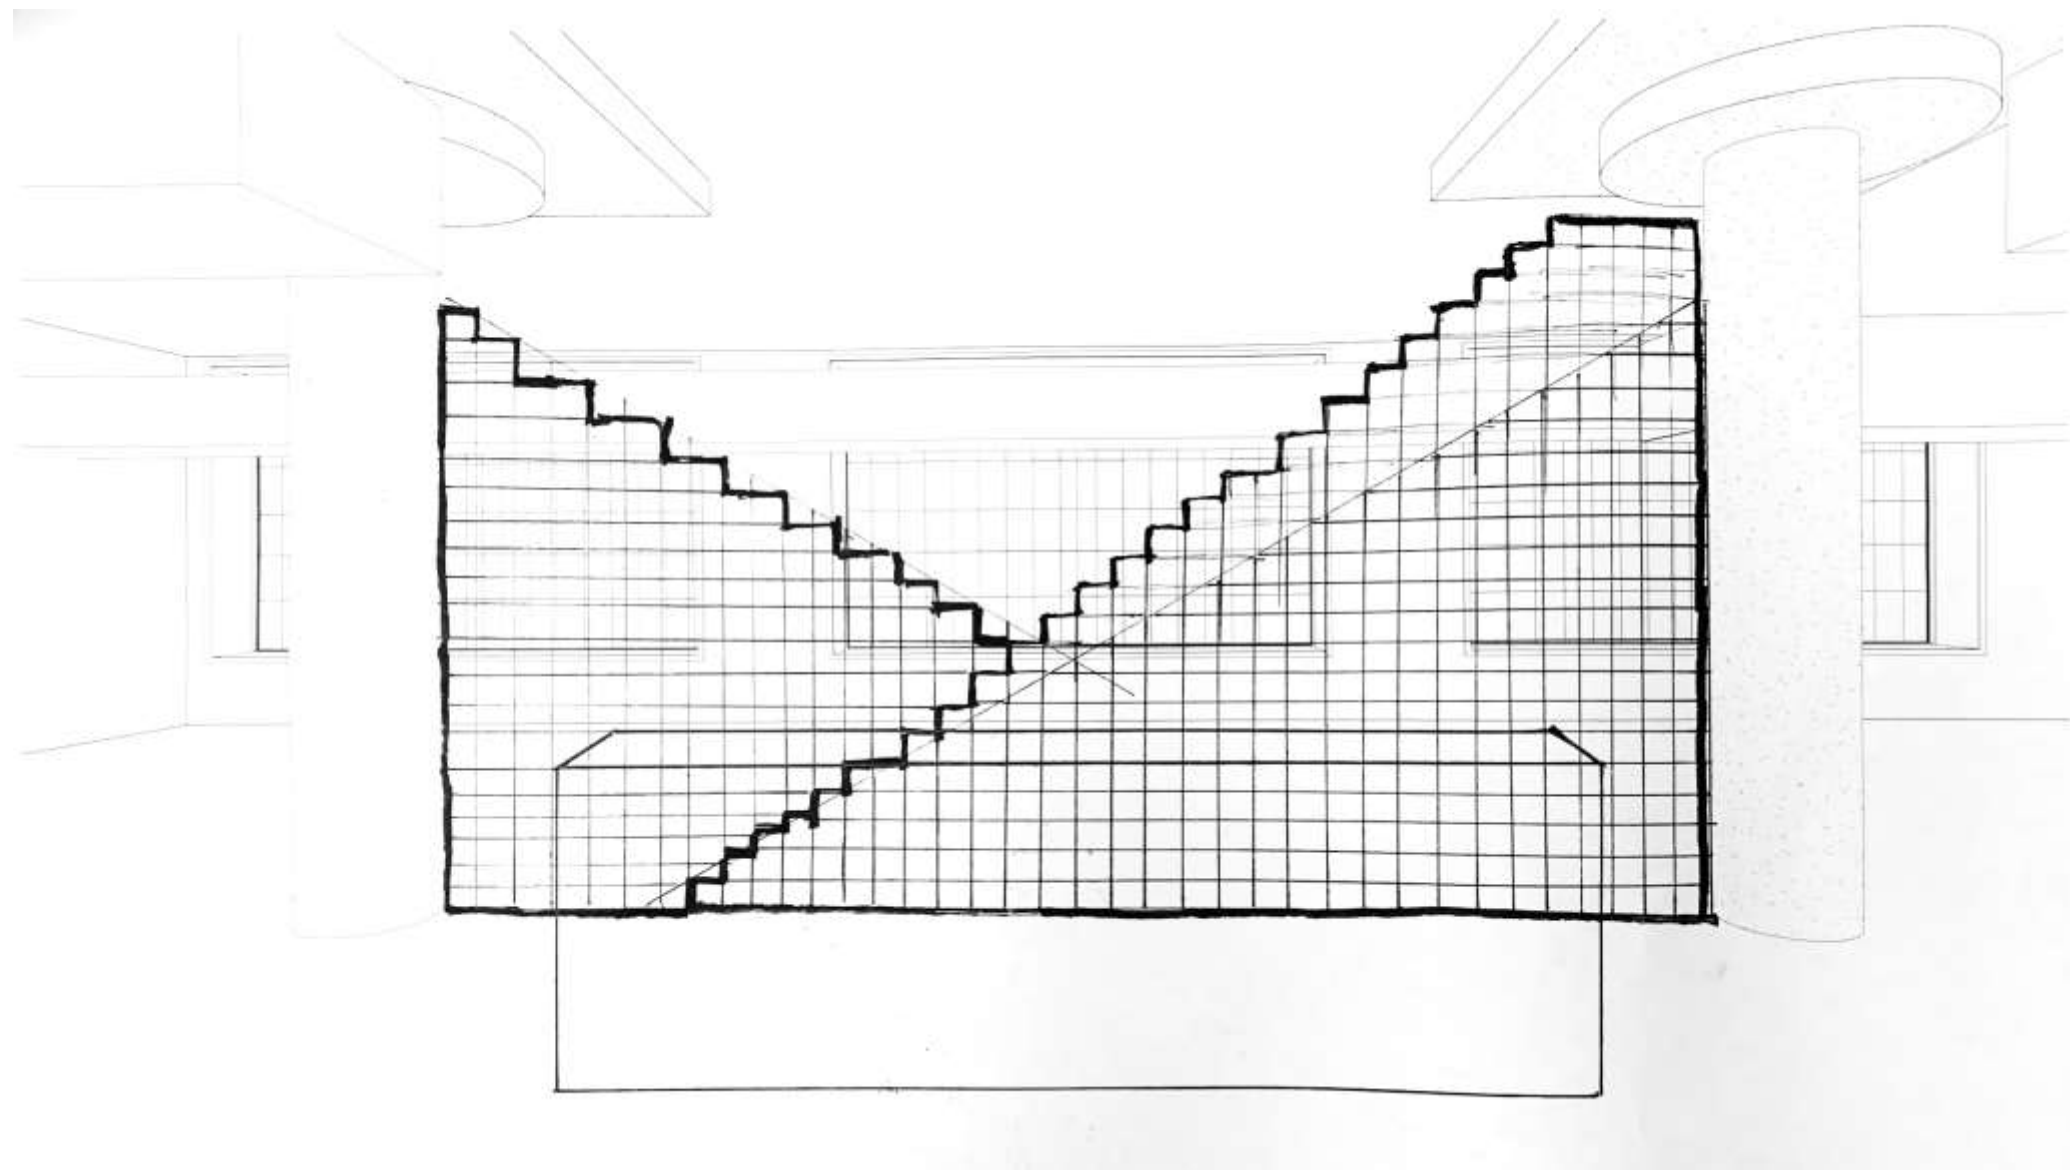


ENTRY SKETCHES

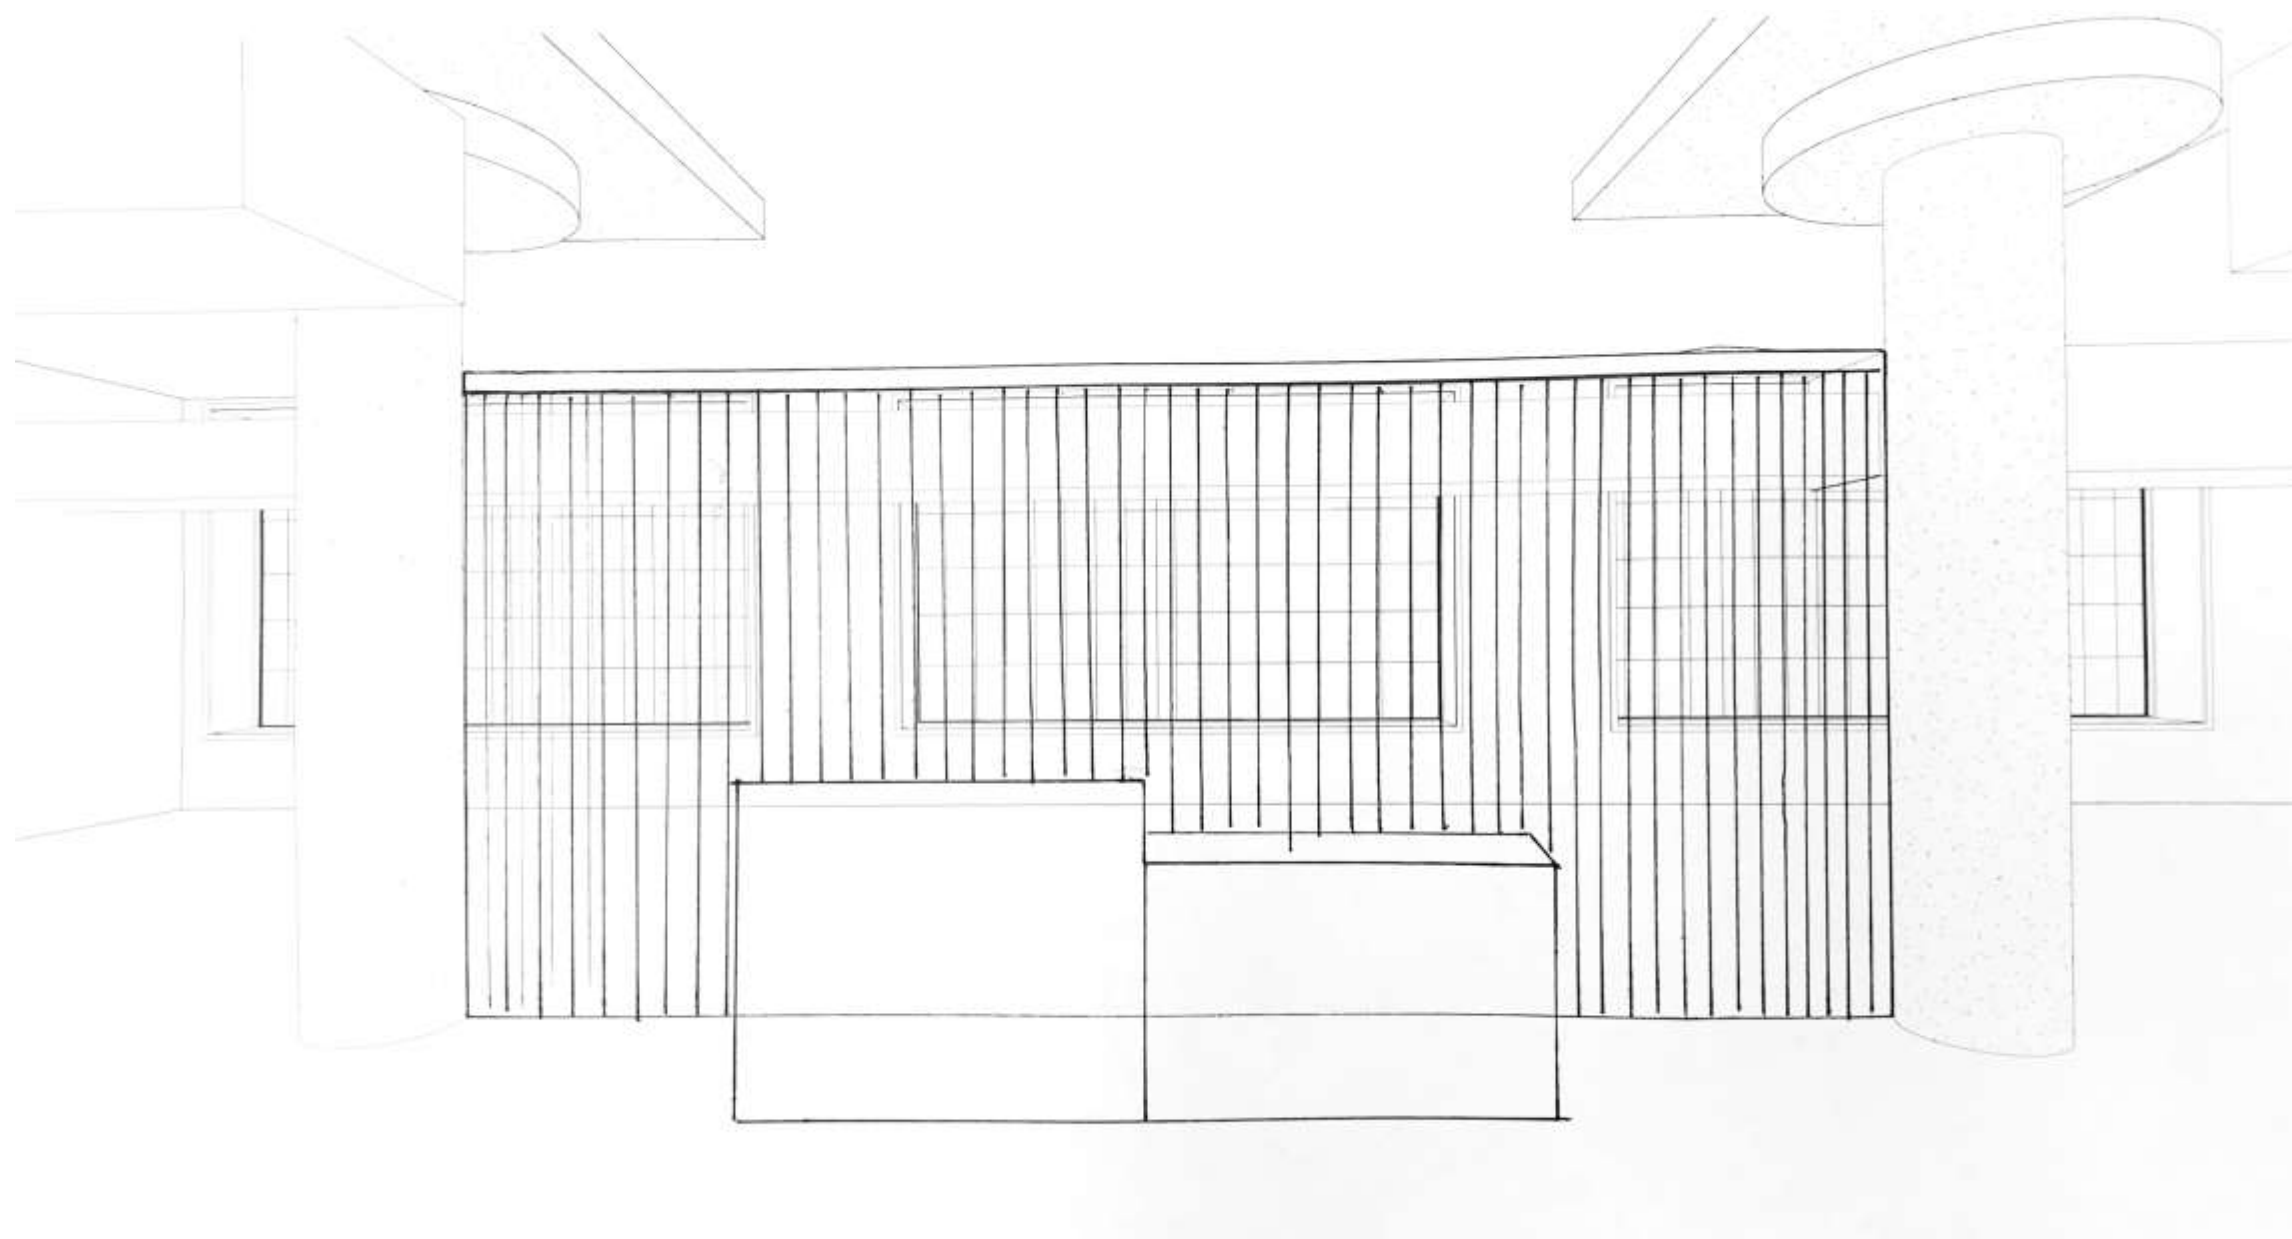


ENTRY SKETCHES


option 5

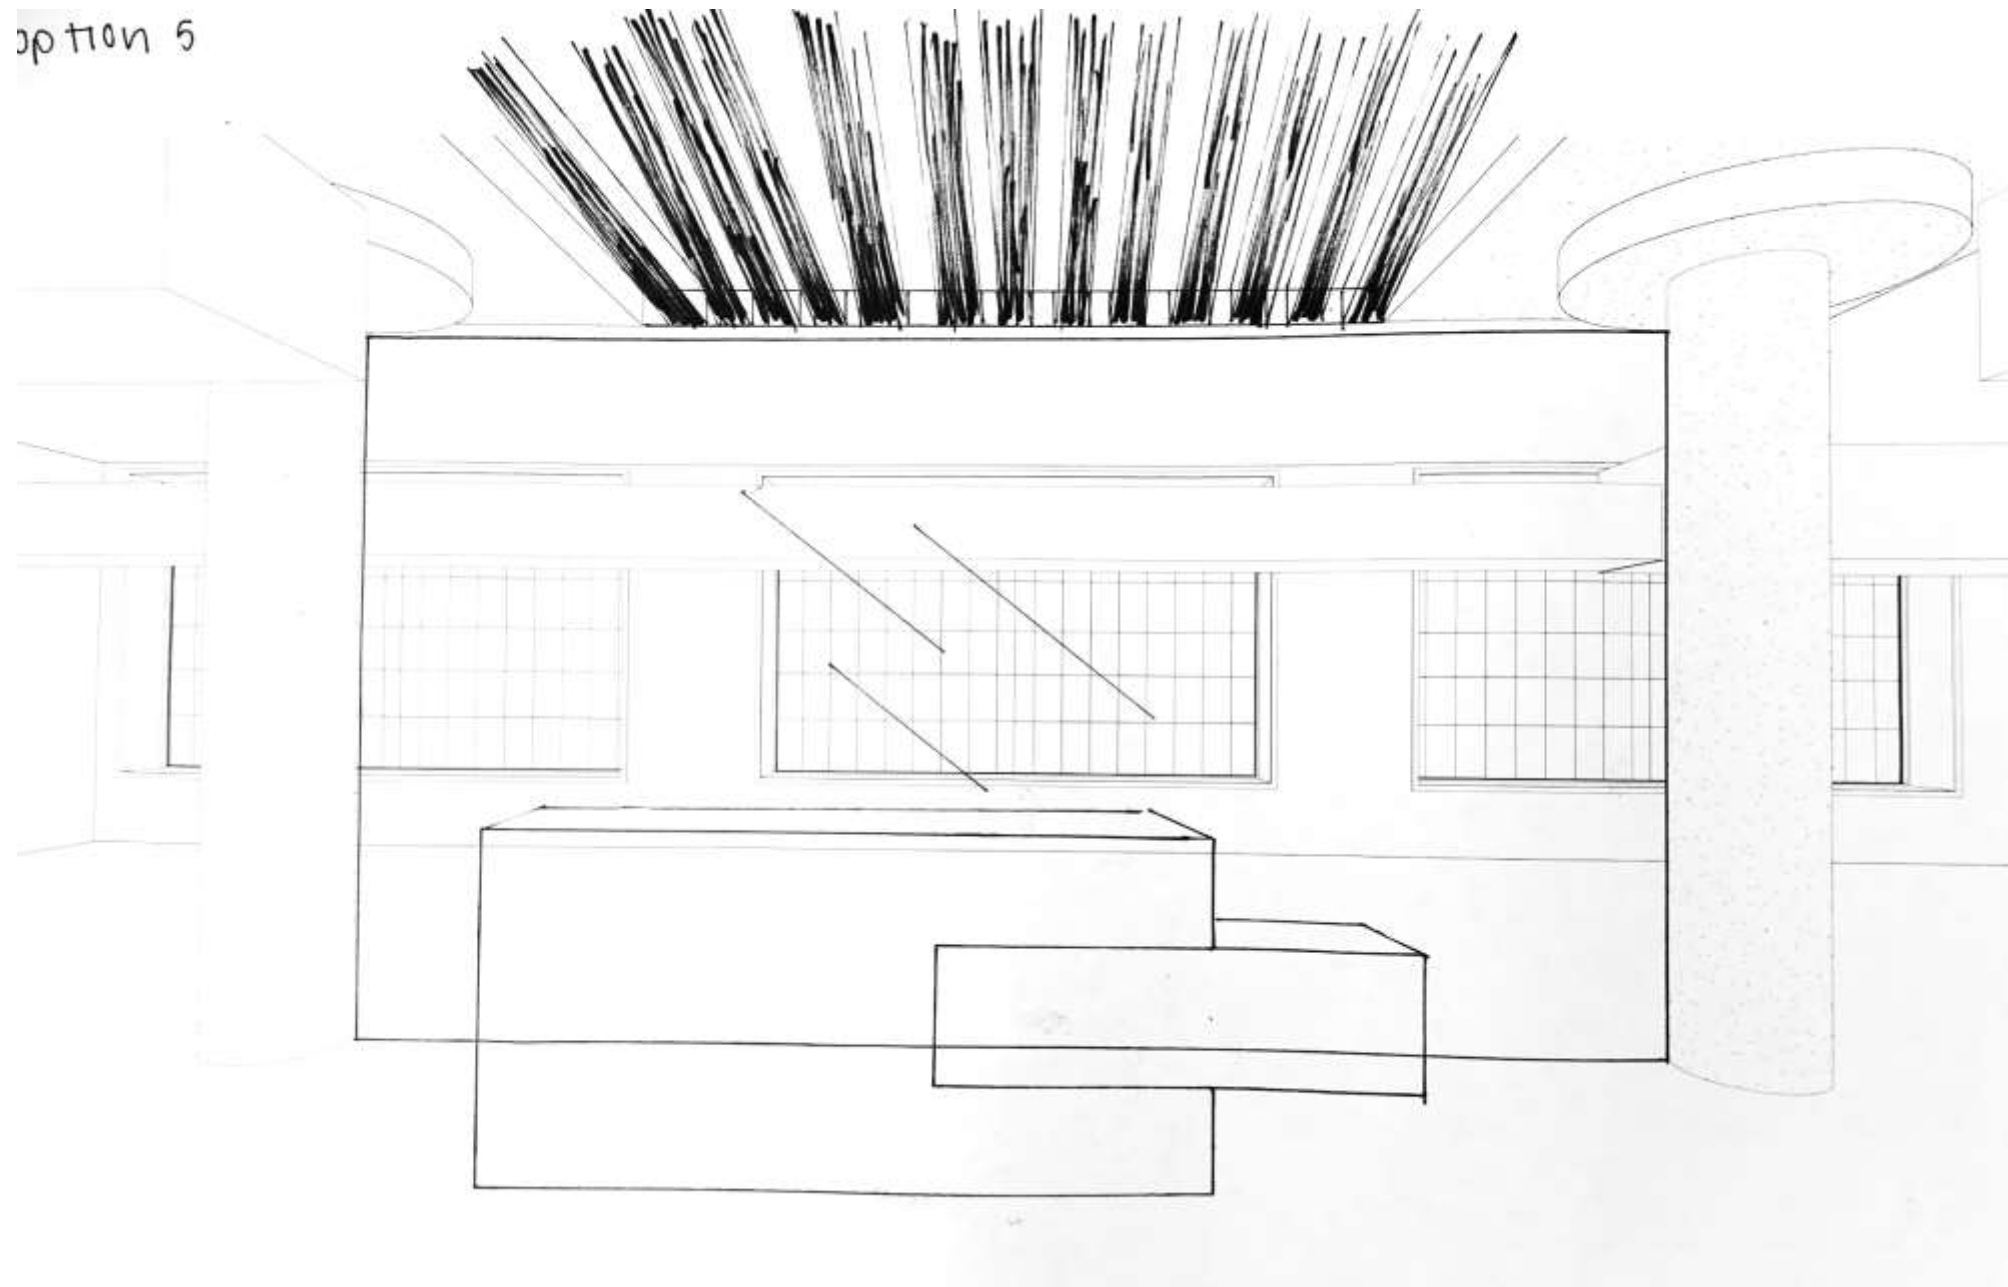


LOUNGE SKETCHES

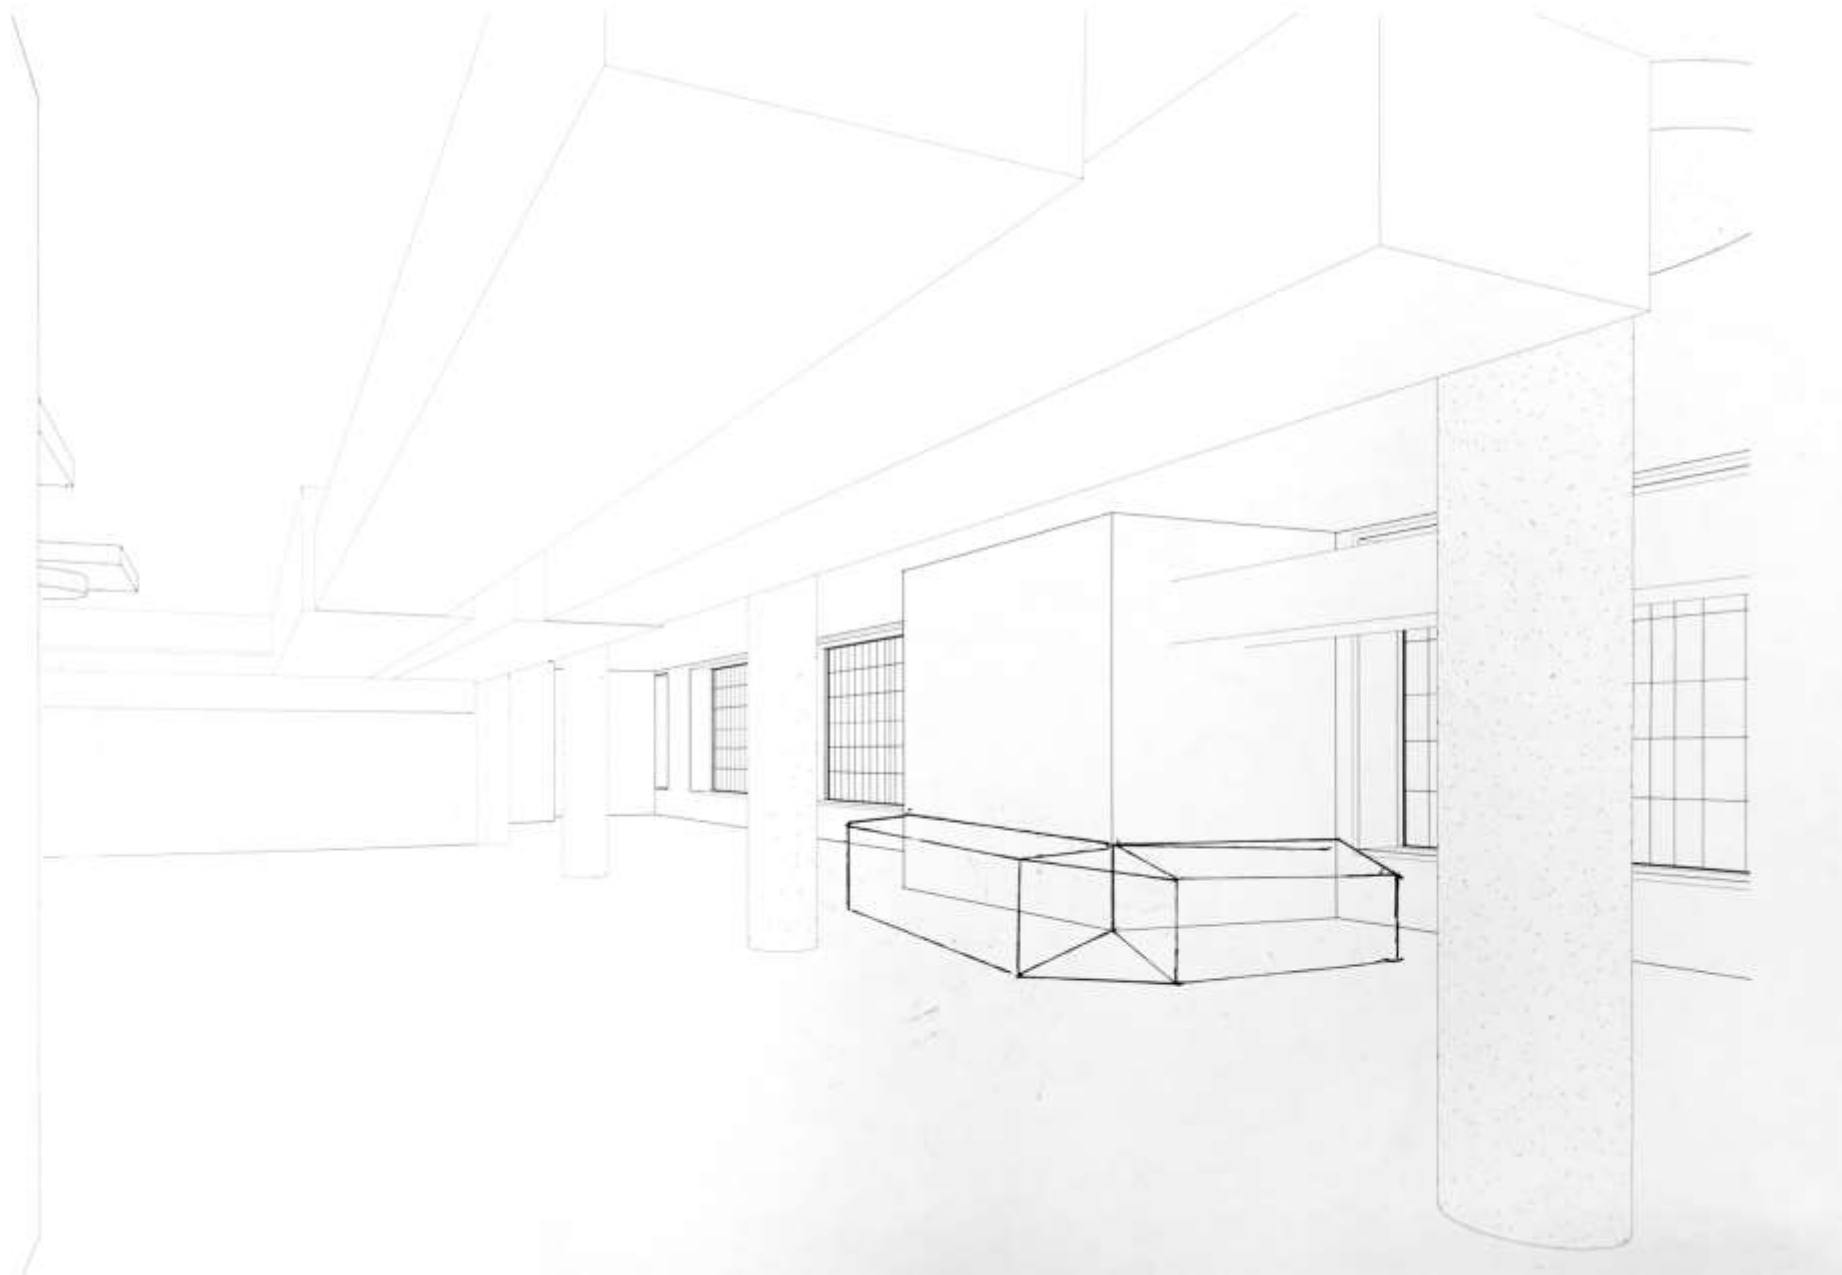


LOUNGE SKETCHES

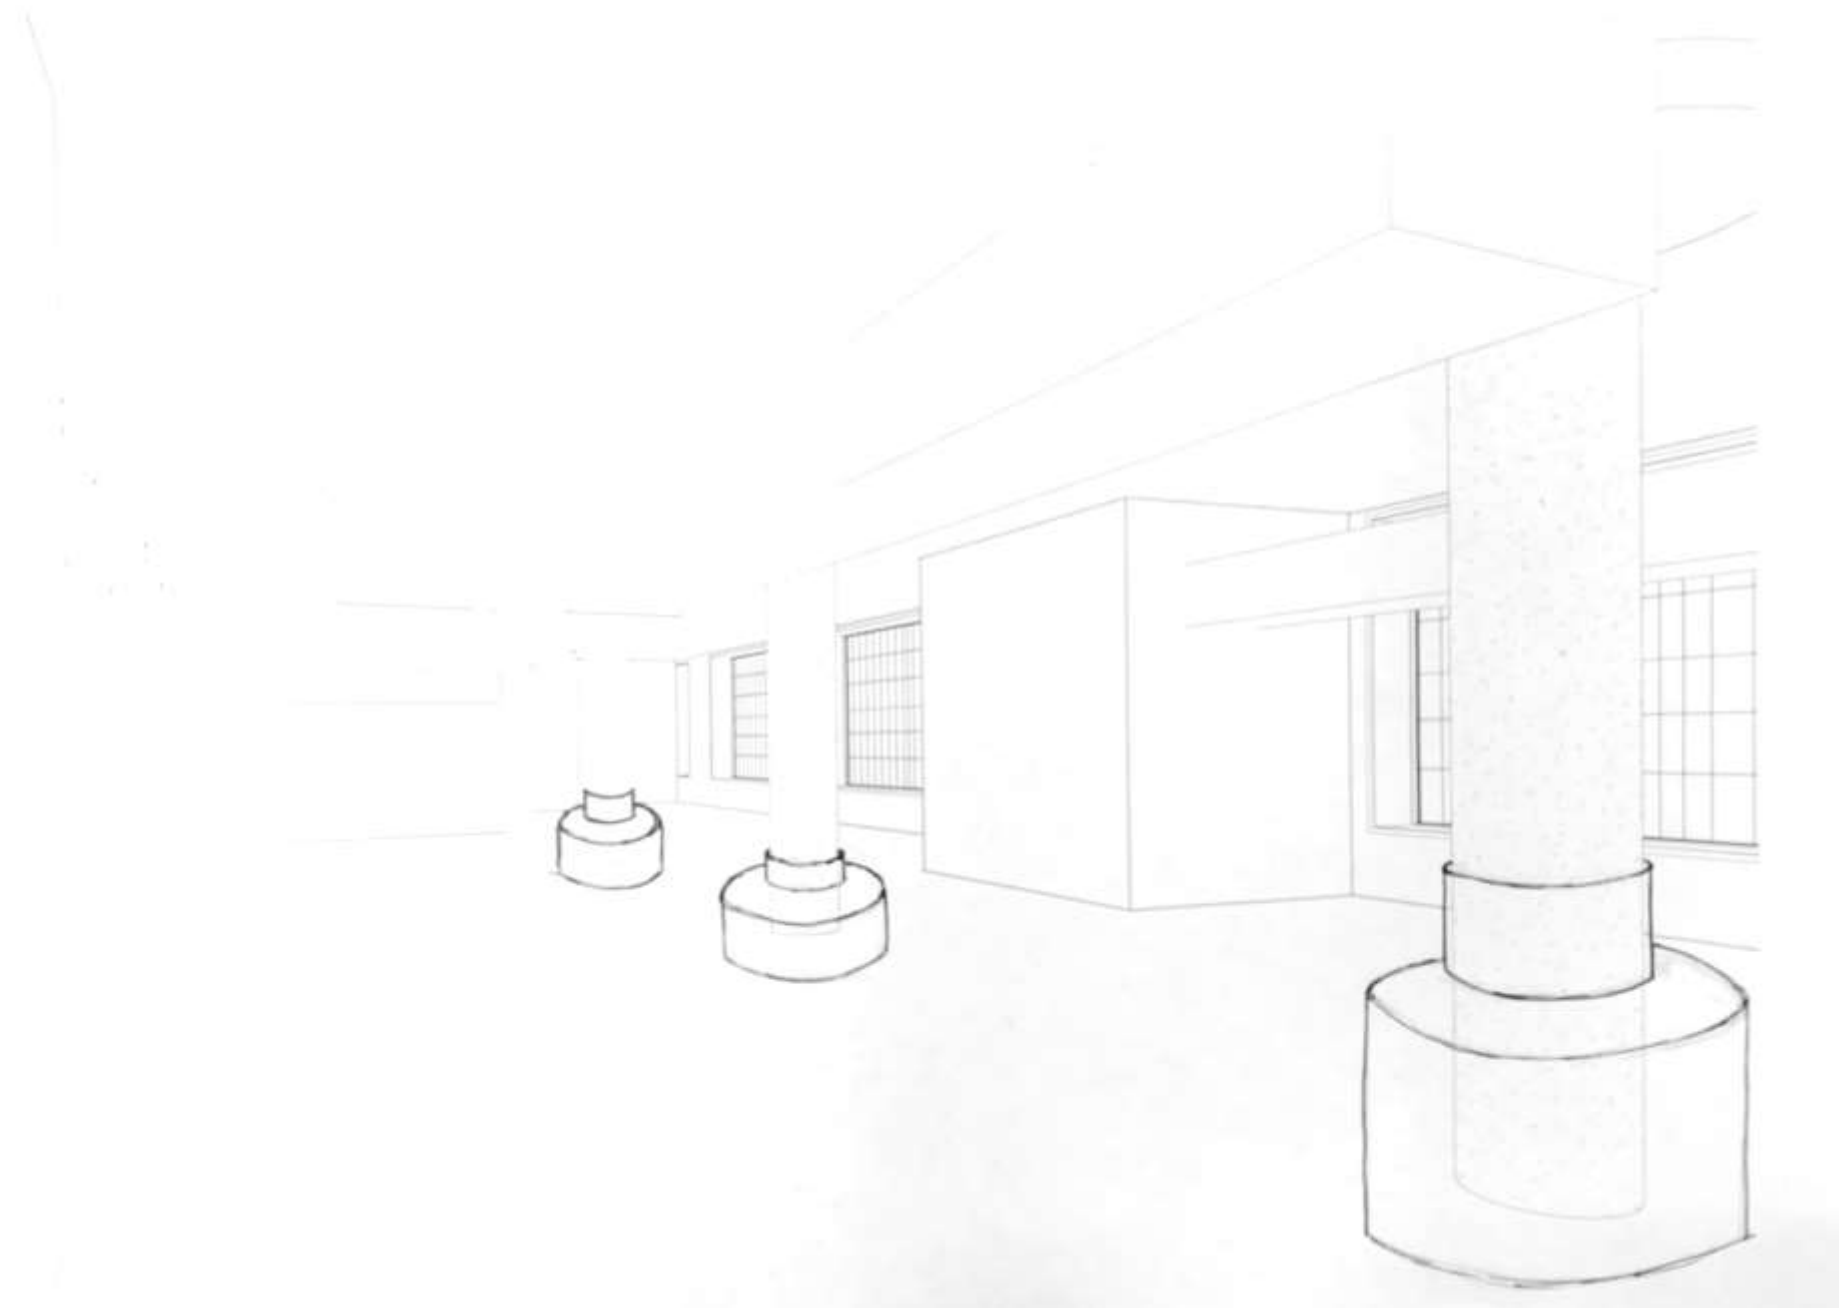


LOUNGE SKETCHES

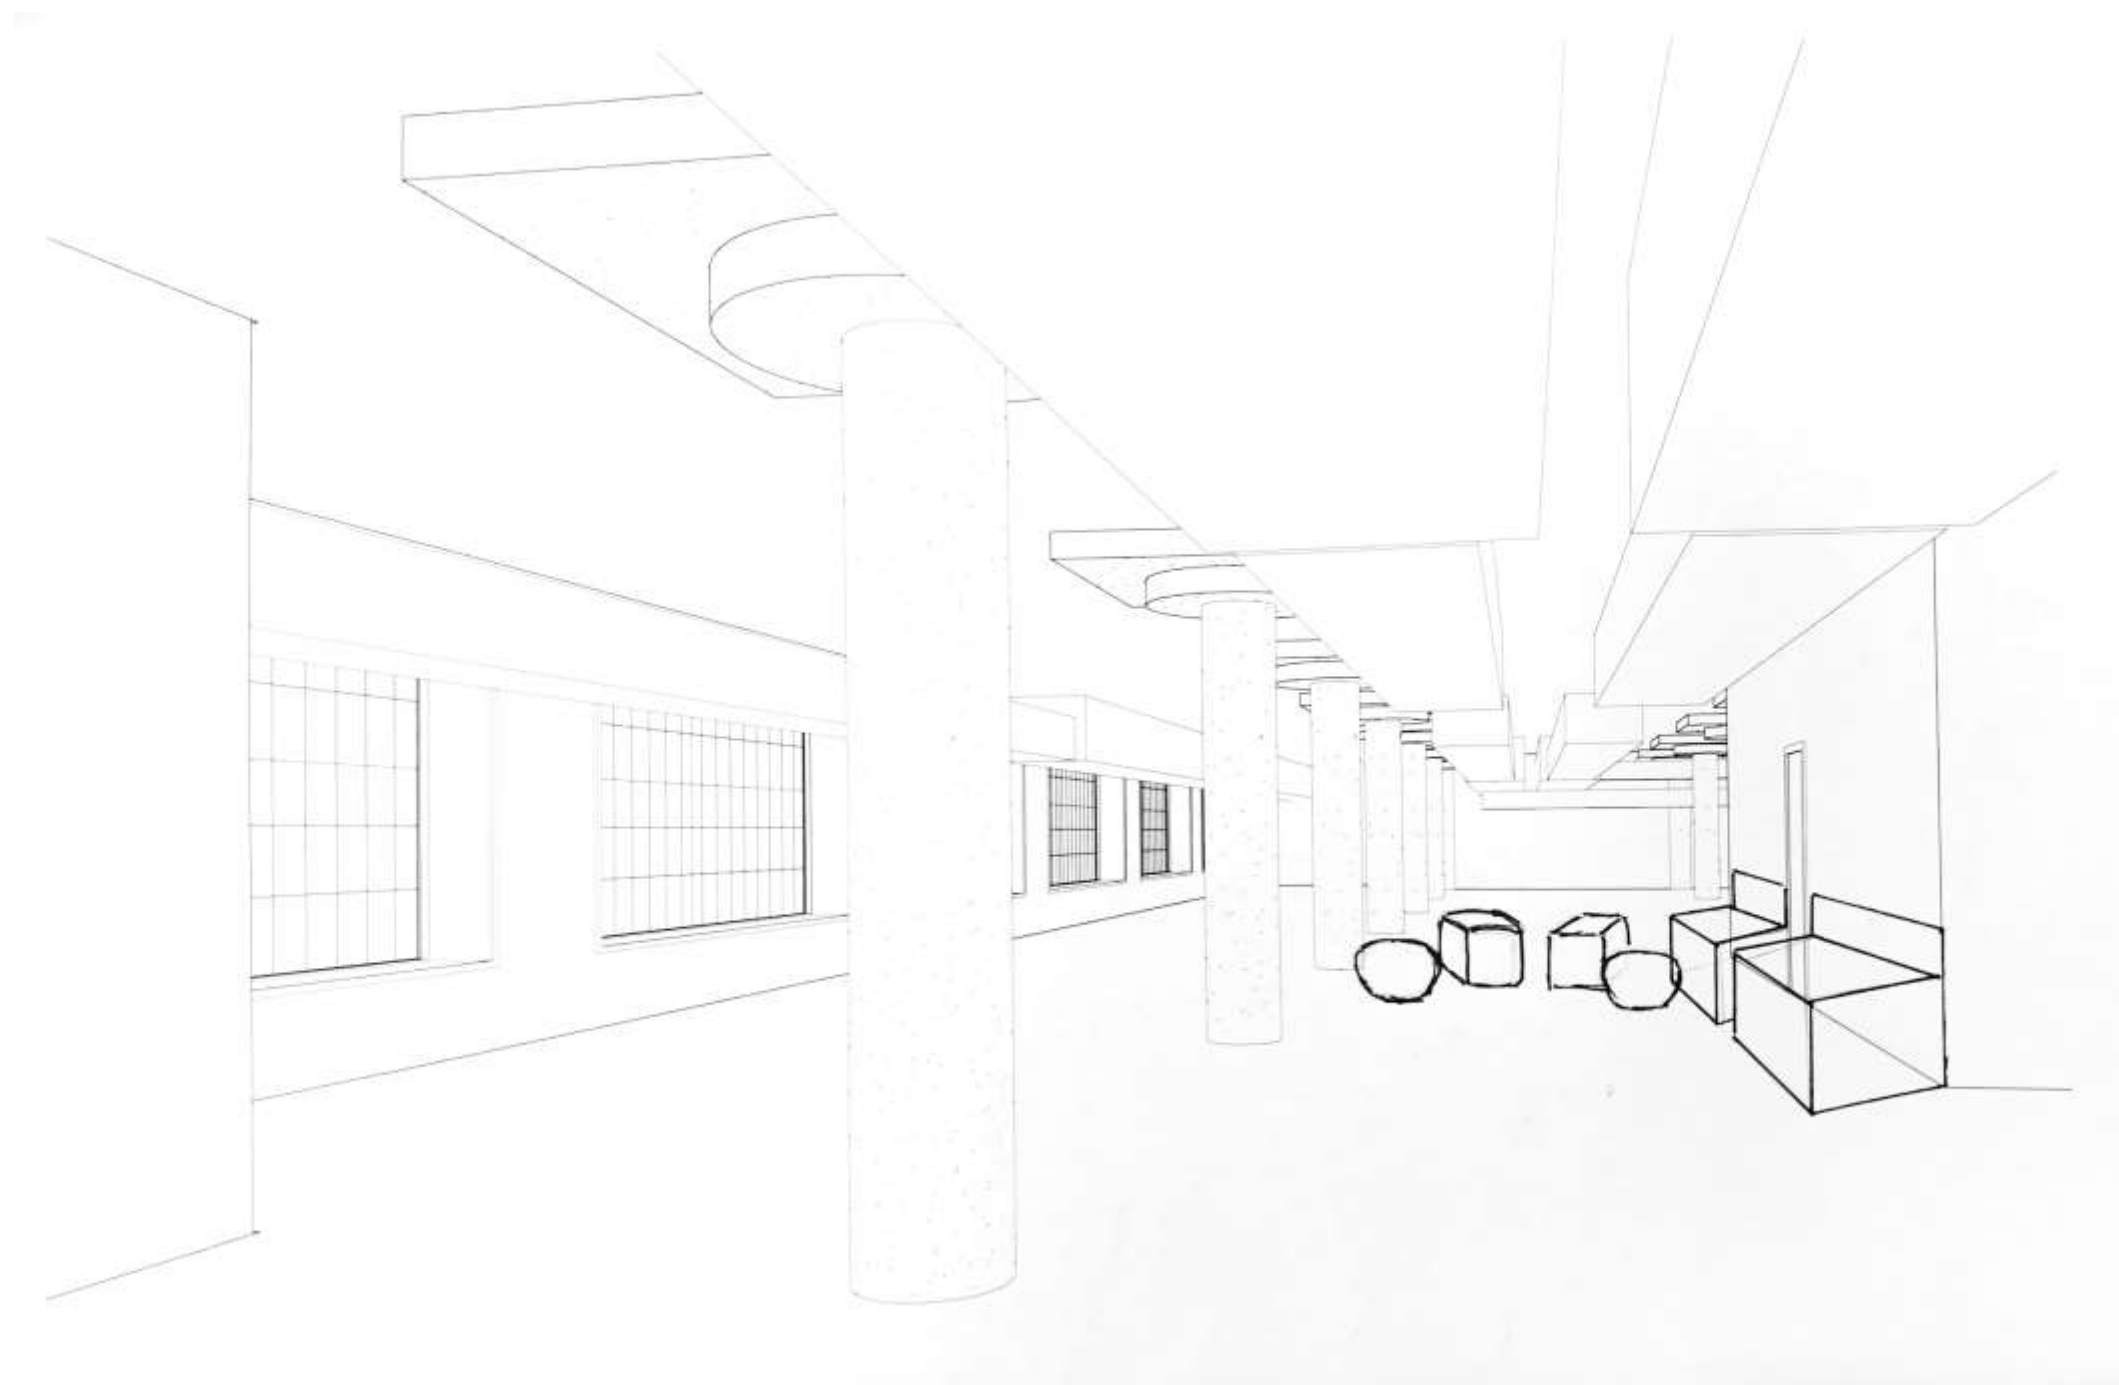


LOUNGE SKETCHES

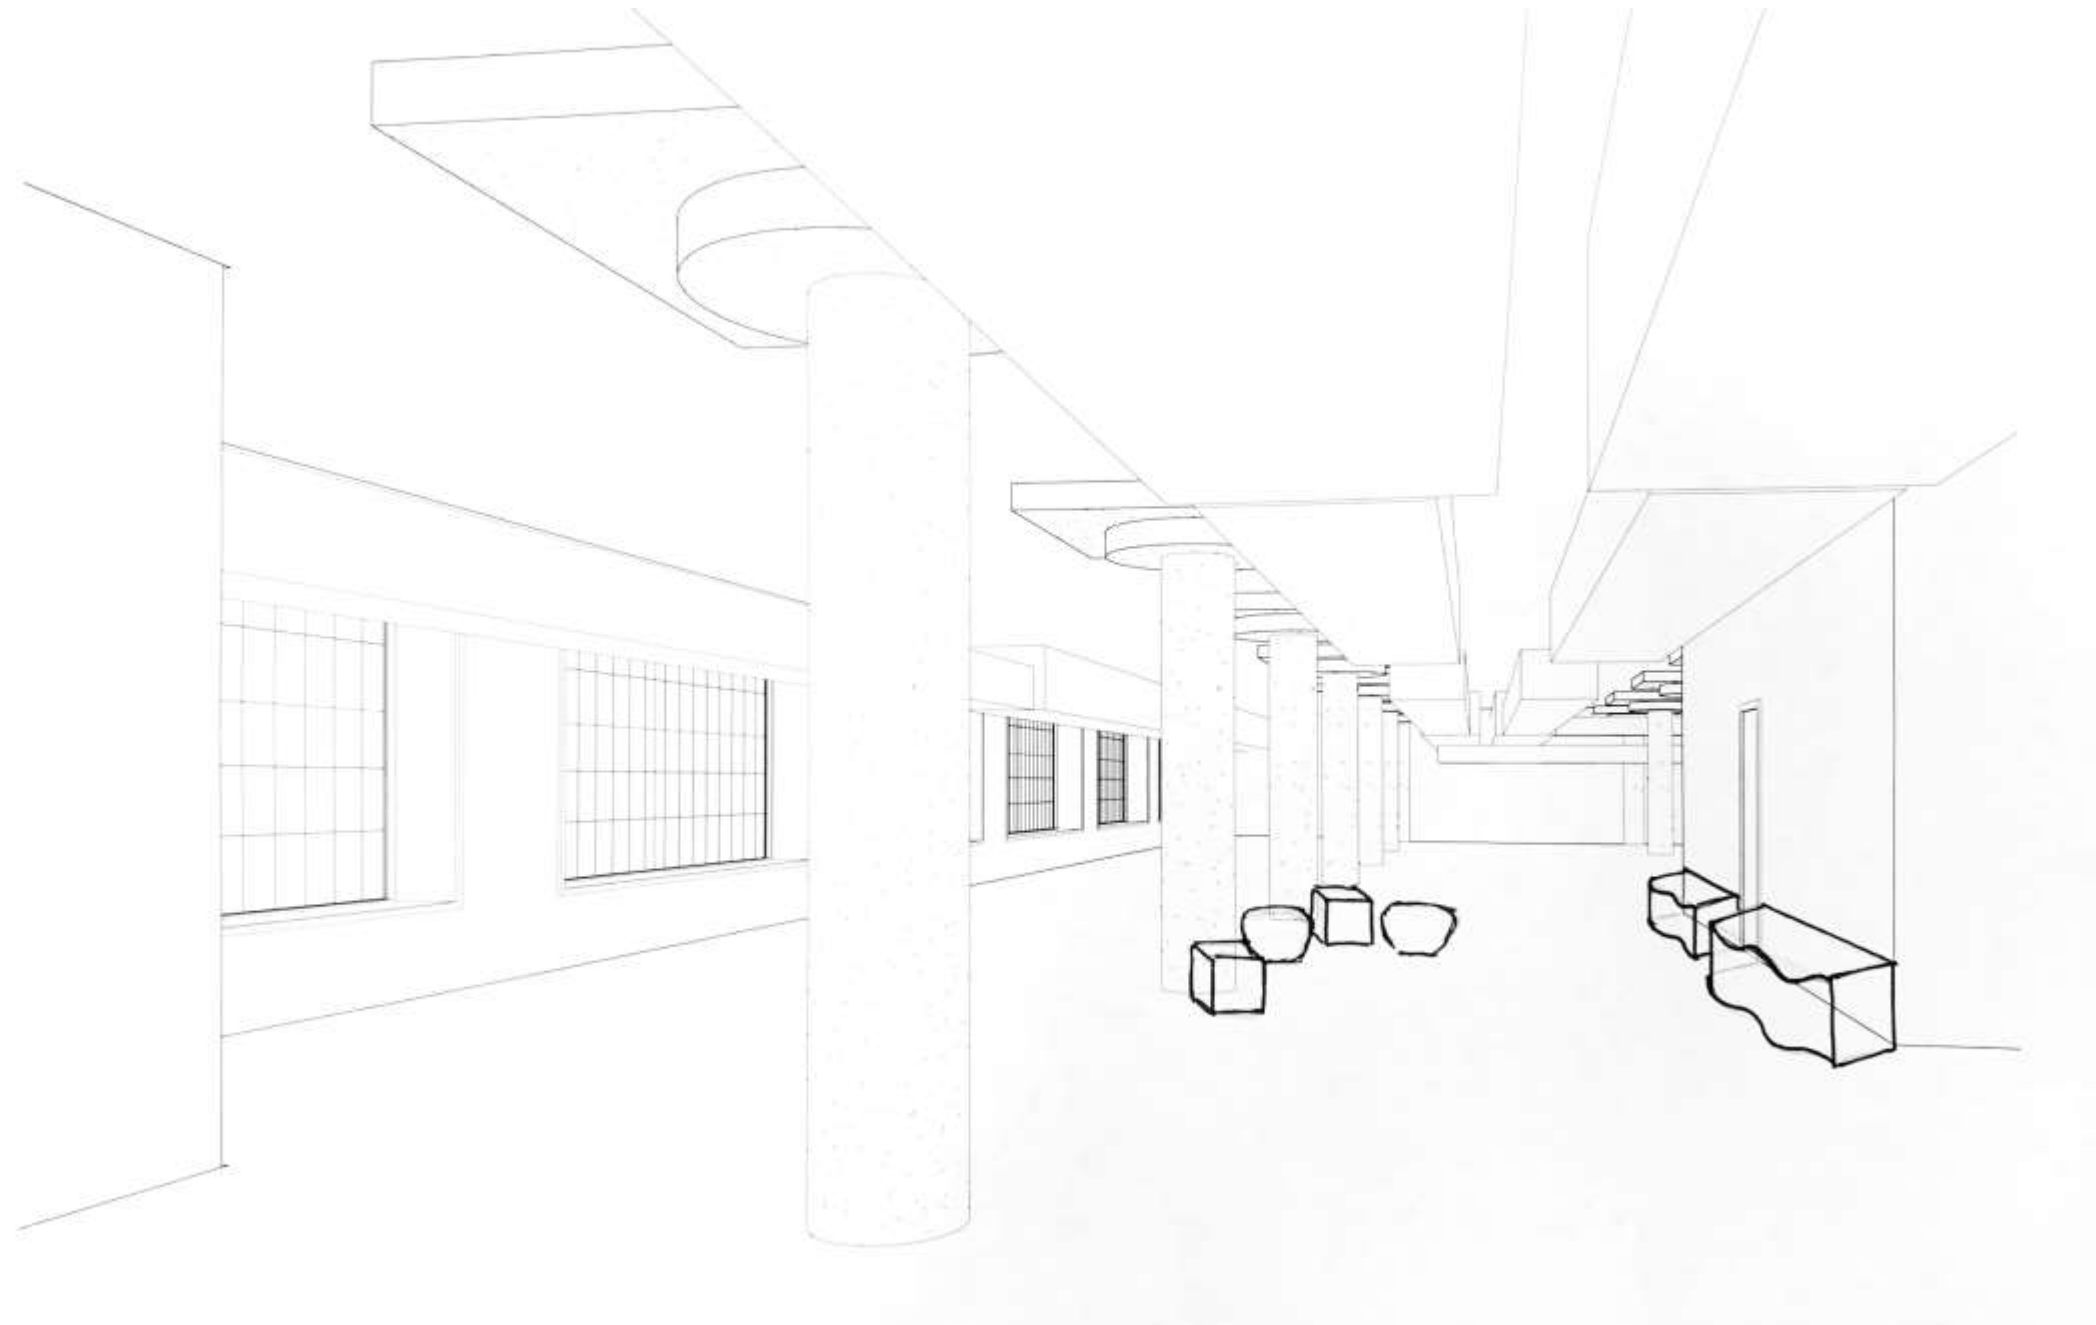


LOUNGE SKETCHES

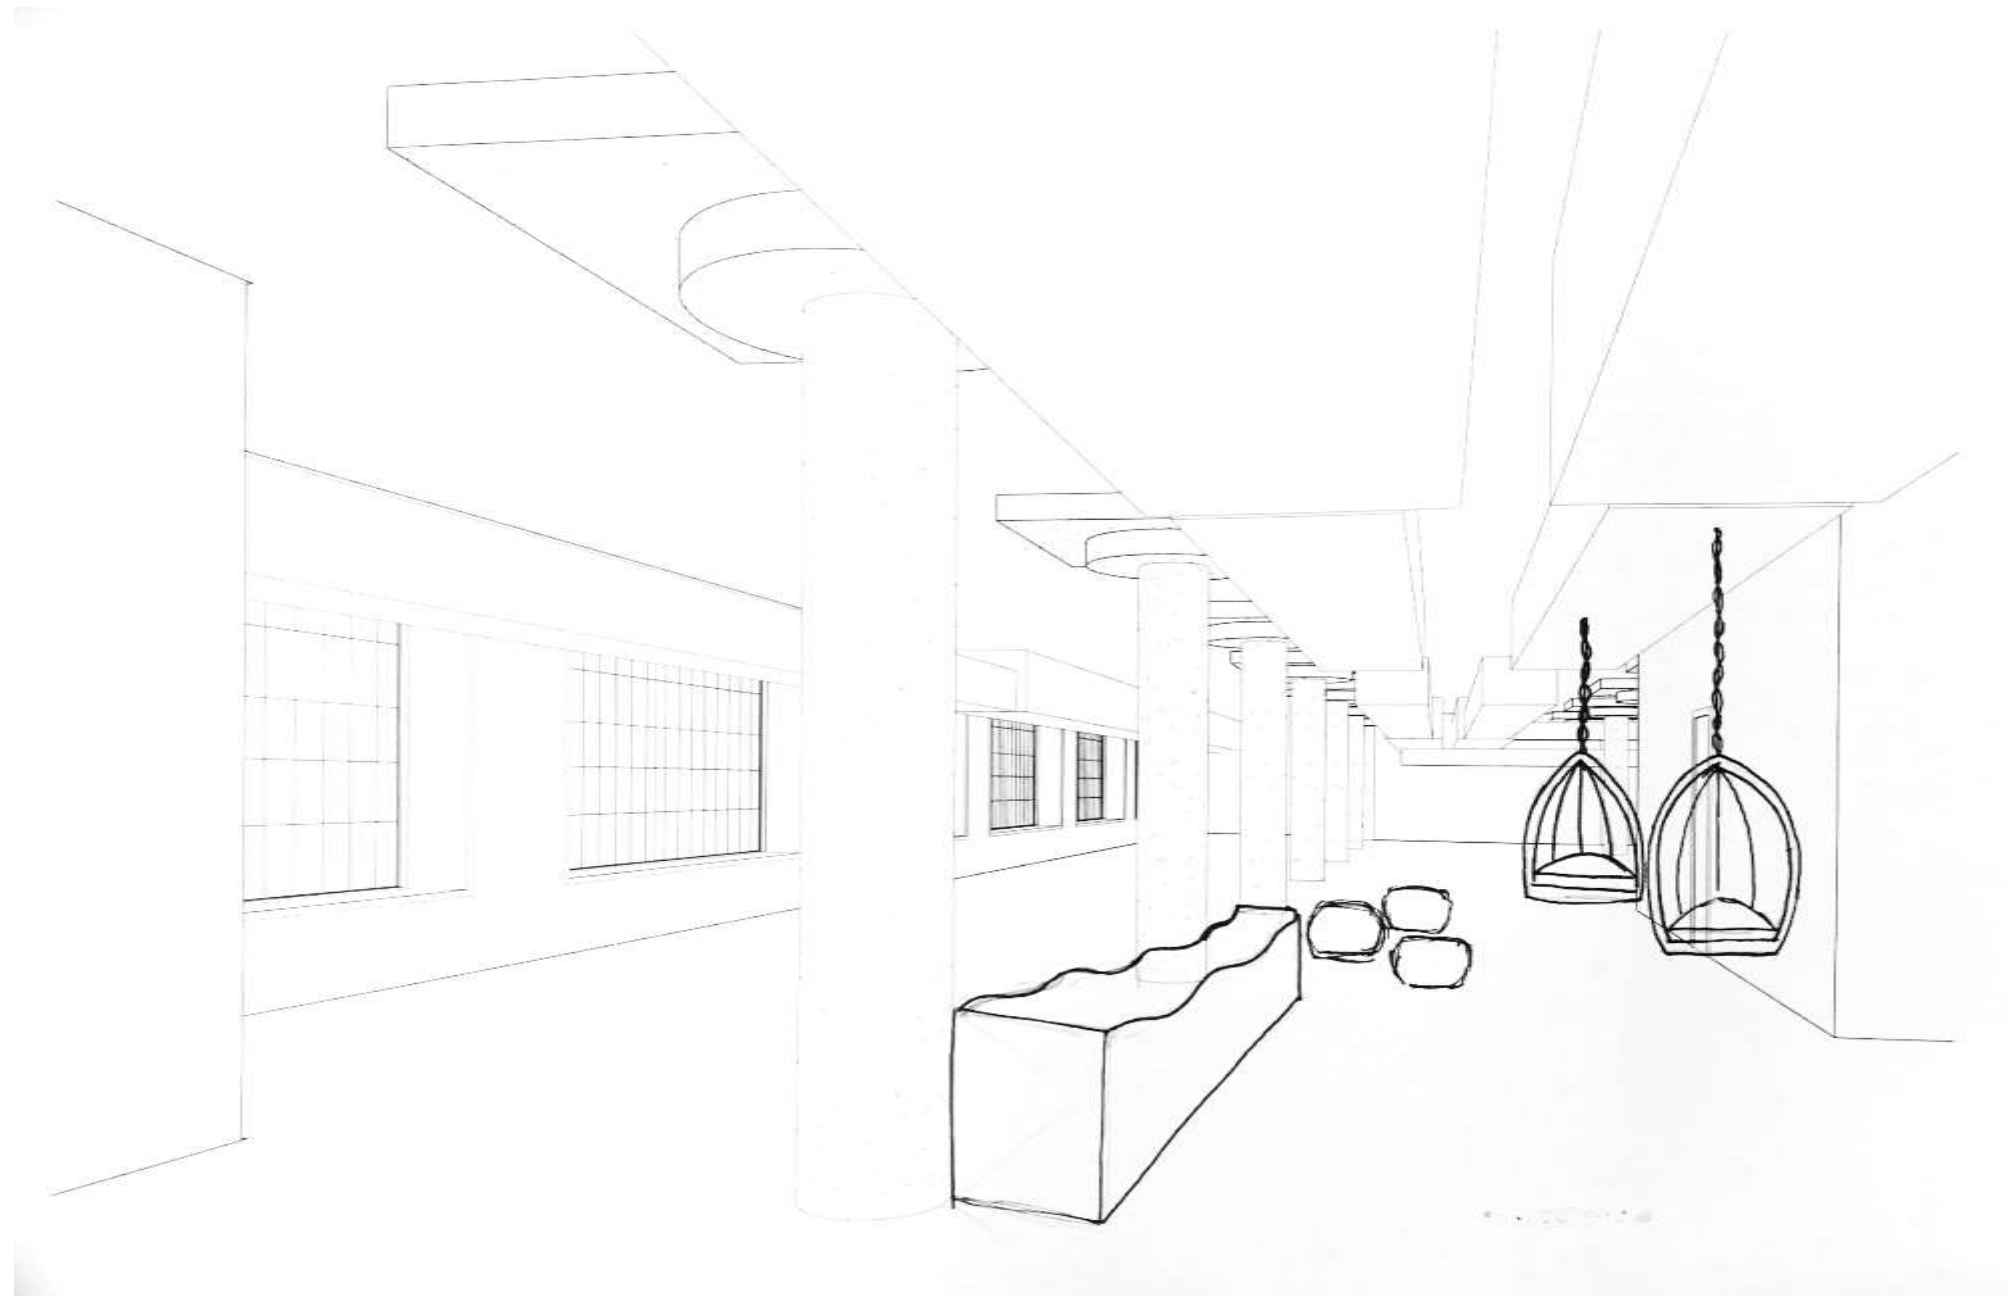


WORK AREA SKETCHES

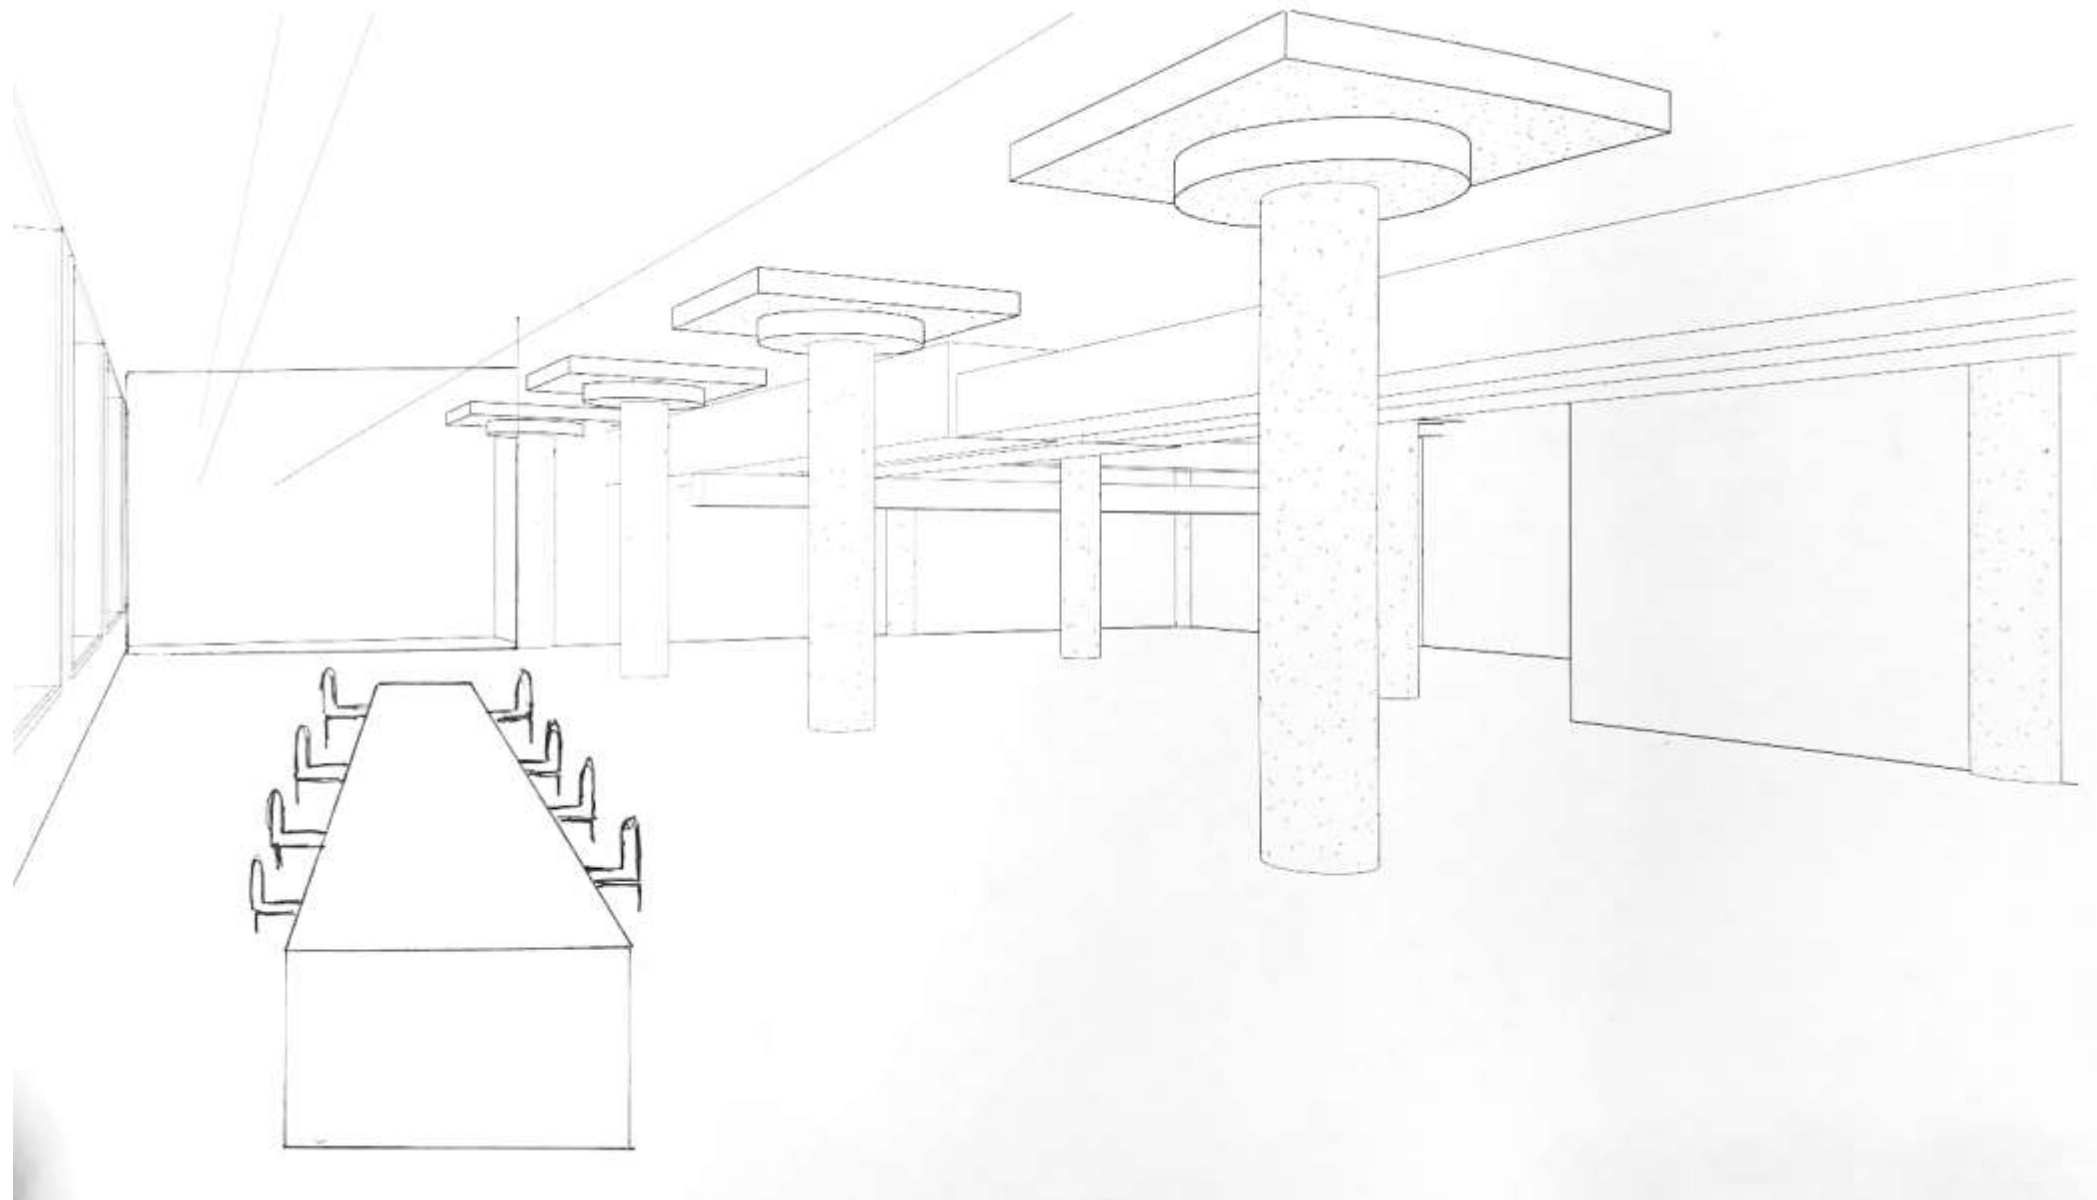


WORK AREA SKETCHES

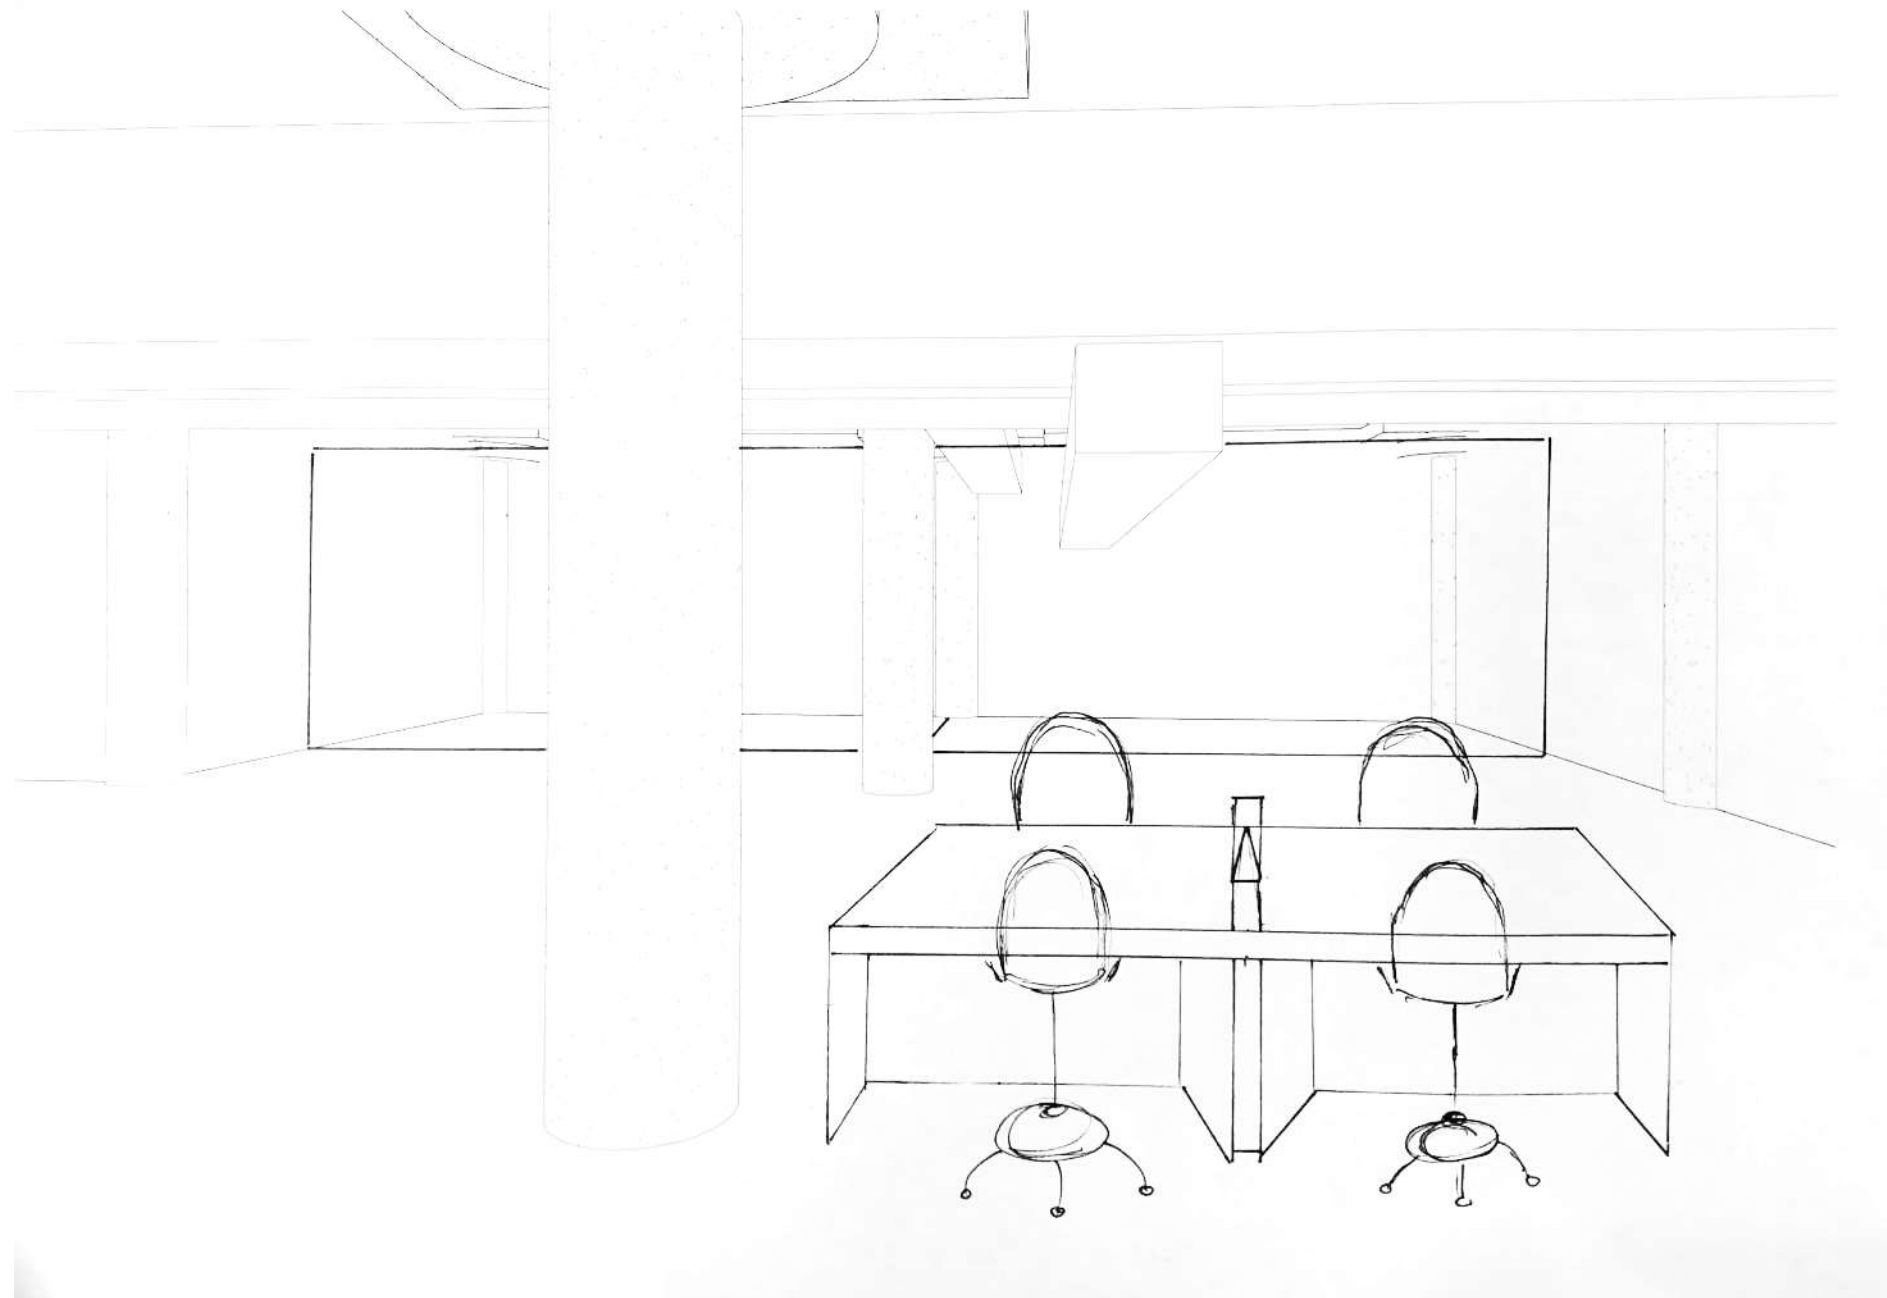


WORK AREA SKETCHES

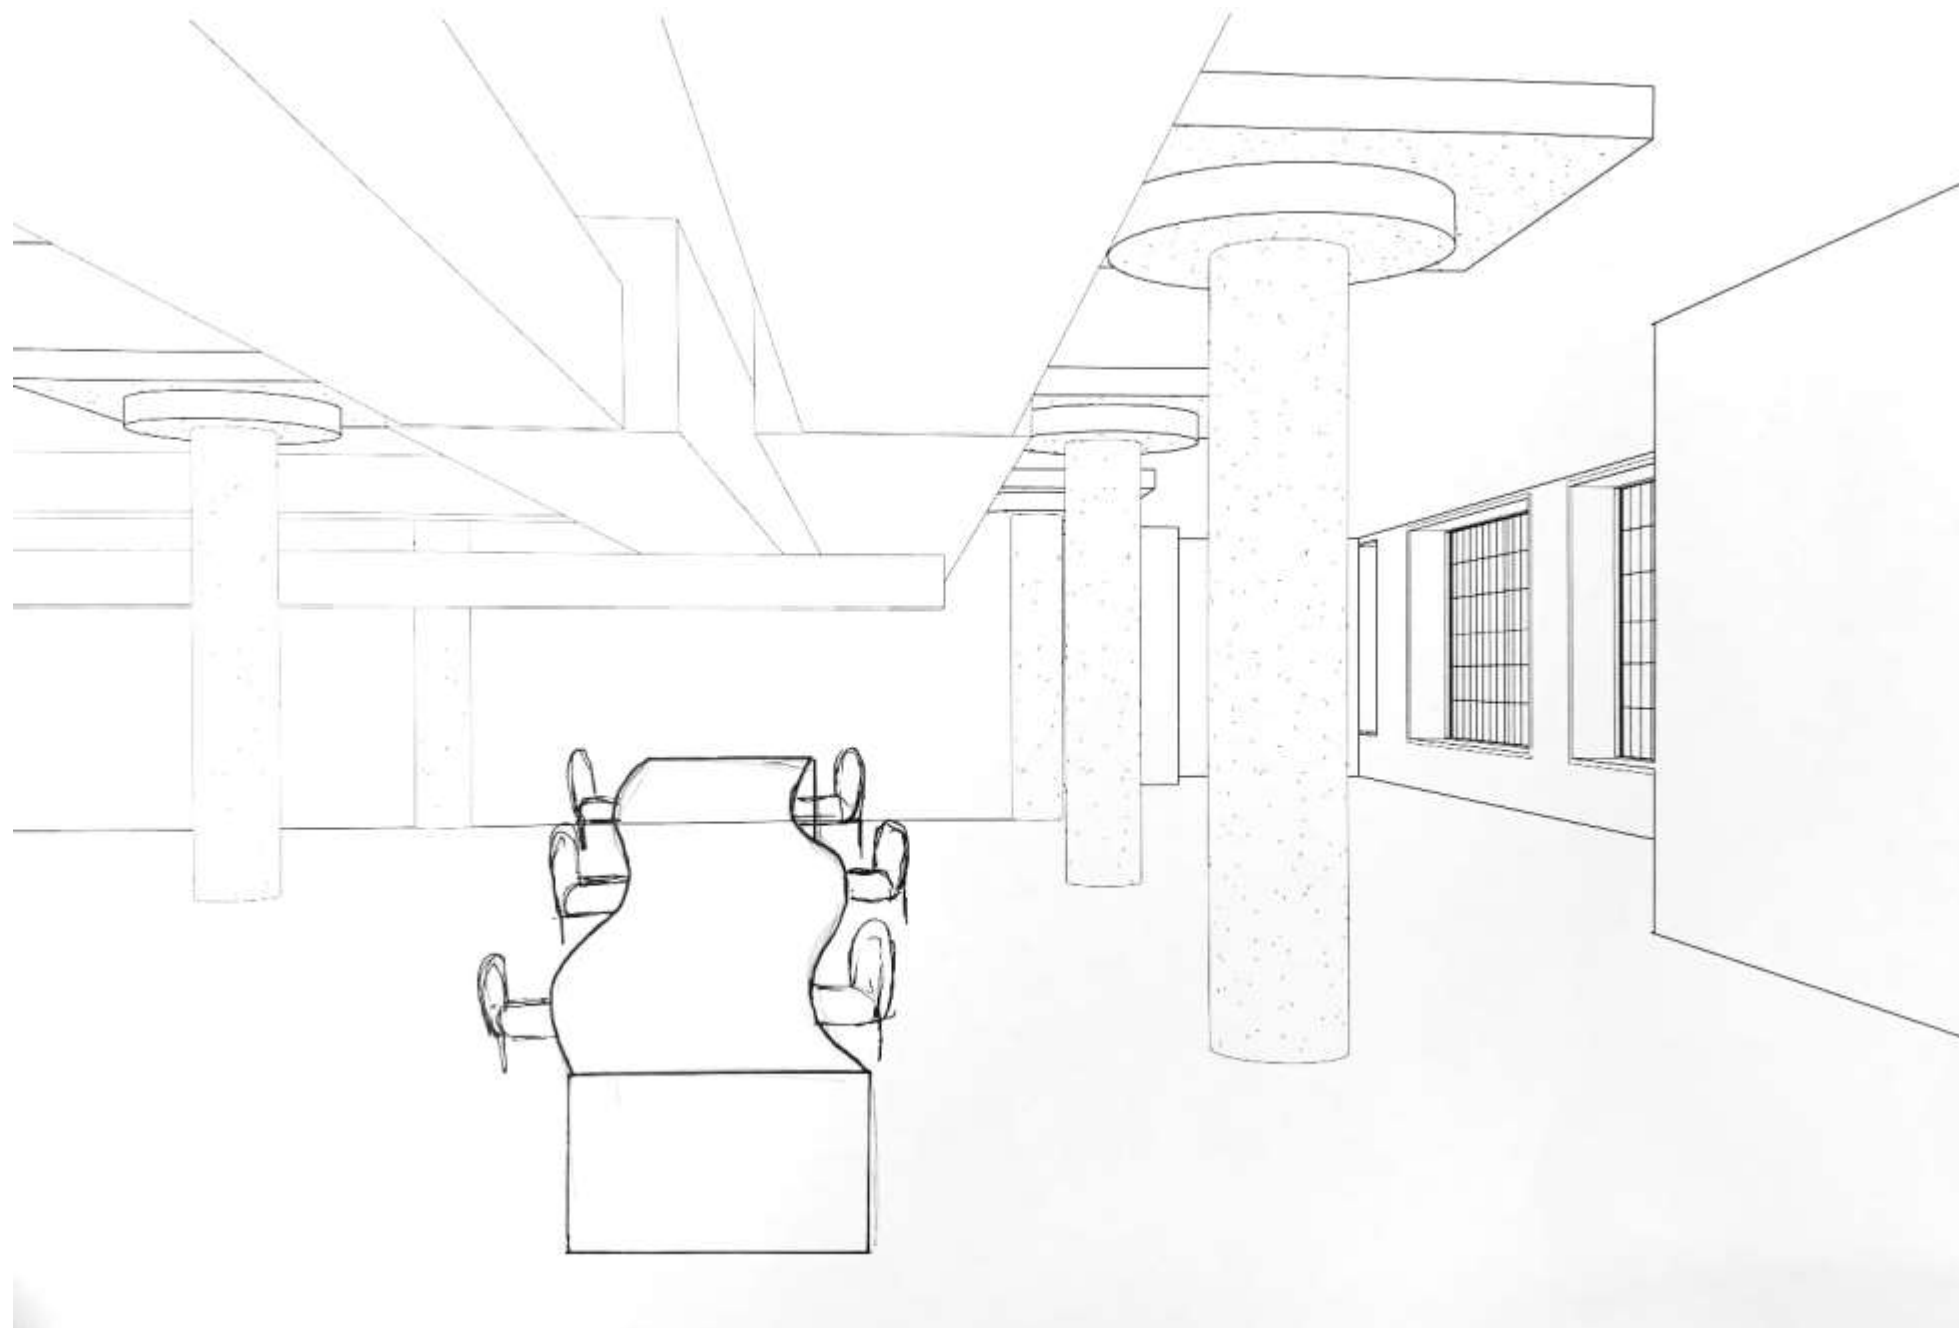

WORK AREA SKETCHES

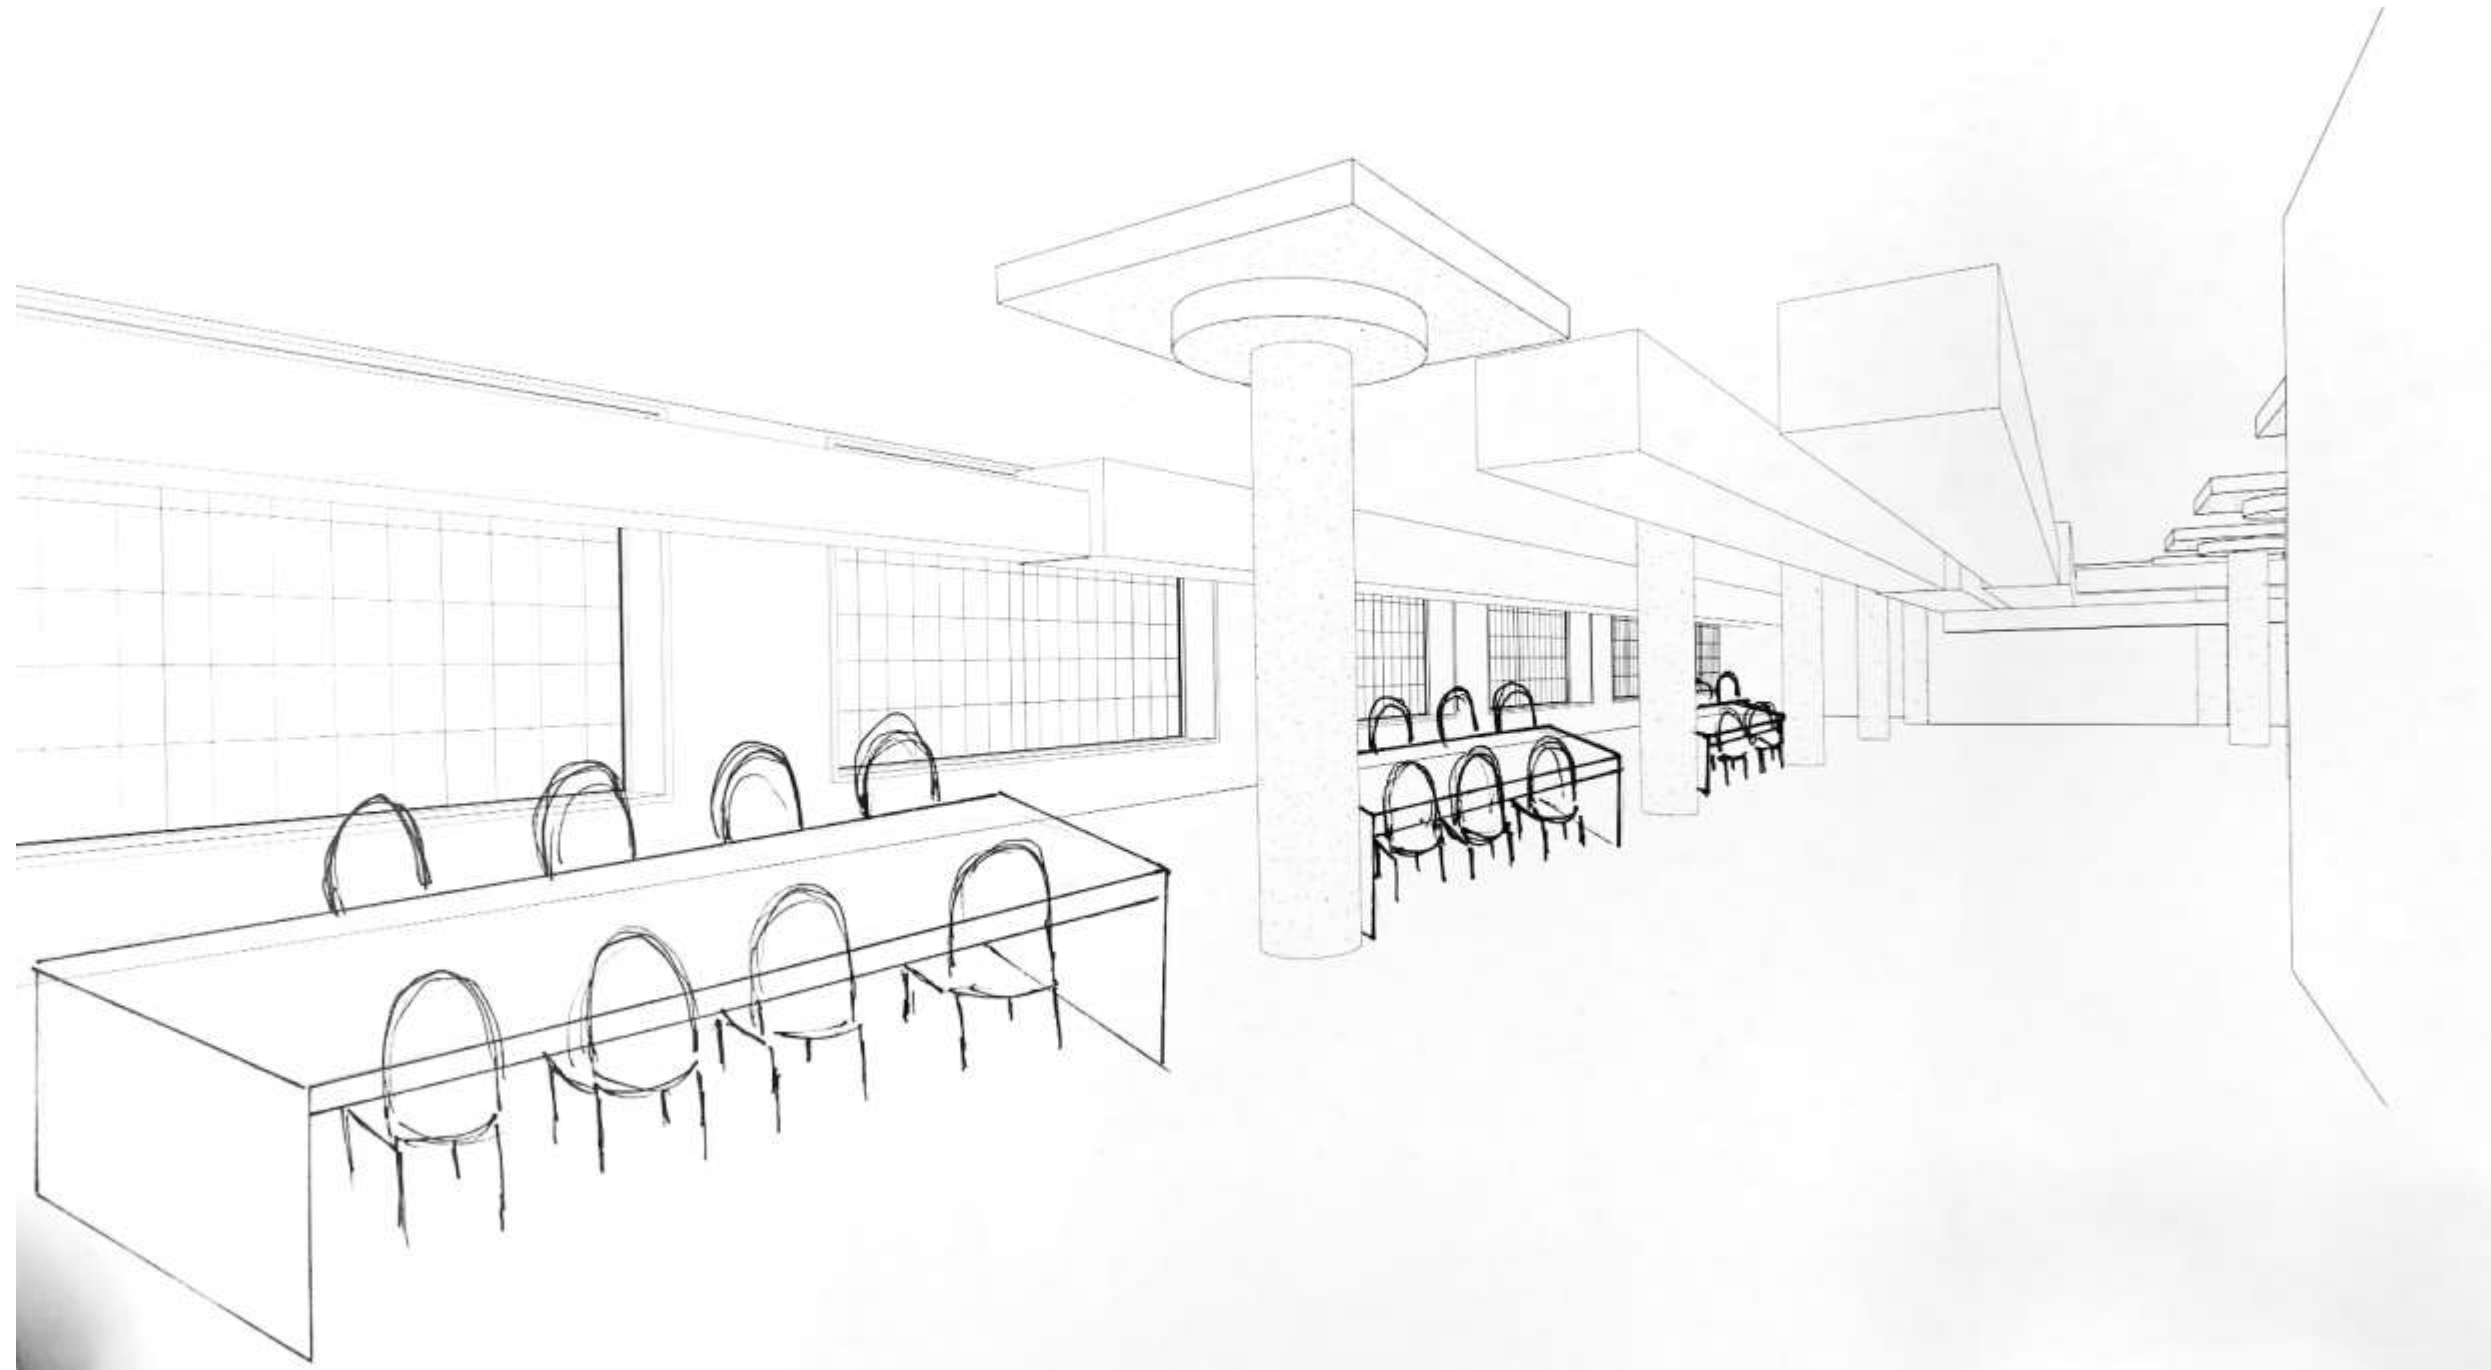

WORK AREA SKETCHES

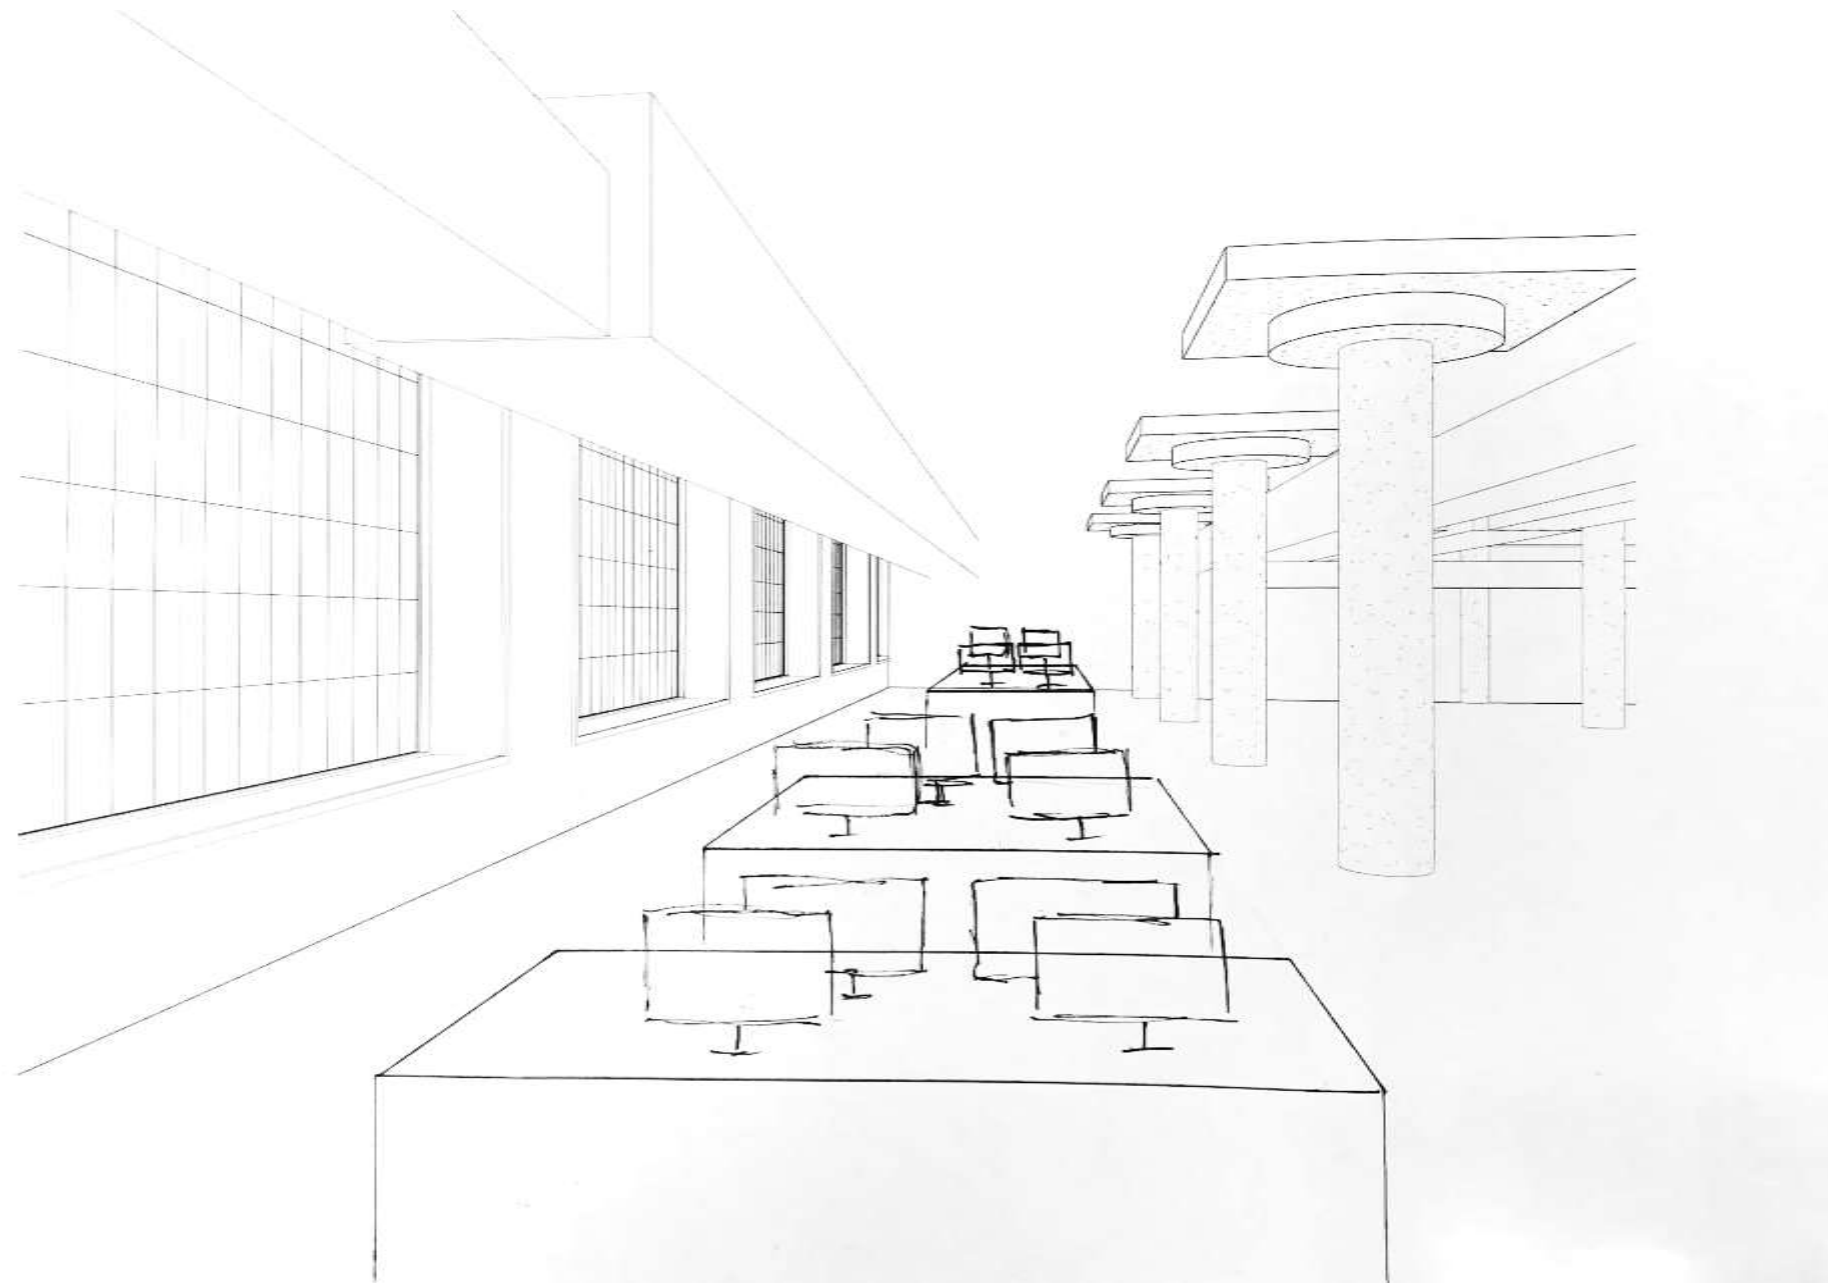

LIGHTING MODEL

