

PORTFOLIO TWO:


PRELIMINARY
SCHEMATICS

ALEXIS ODETTE

SPRING 2020


IDSN 3202

CIRCULATION | Plan

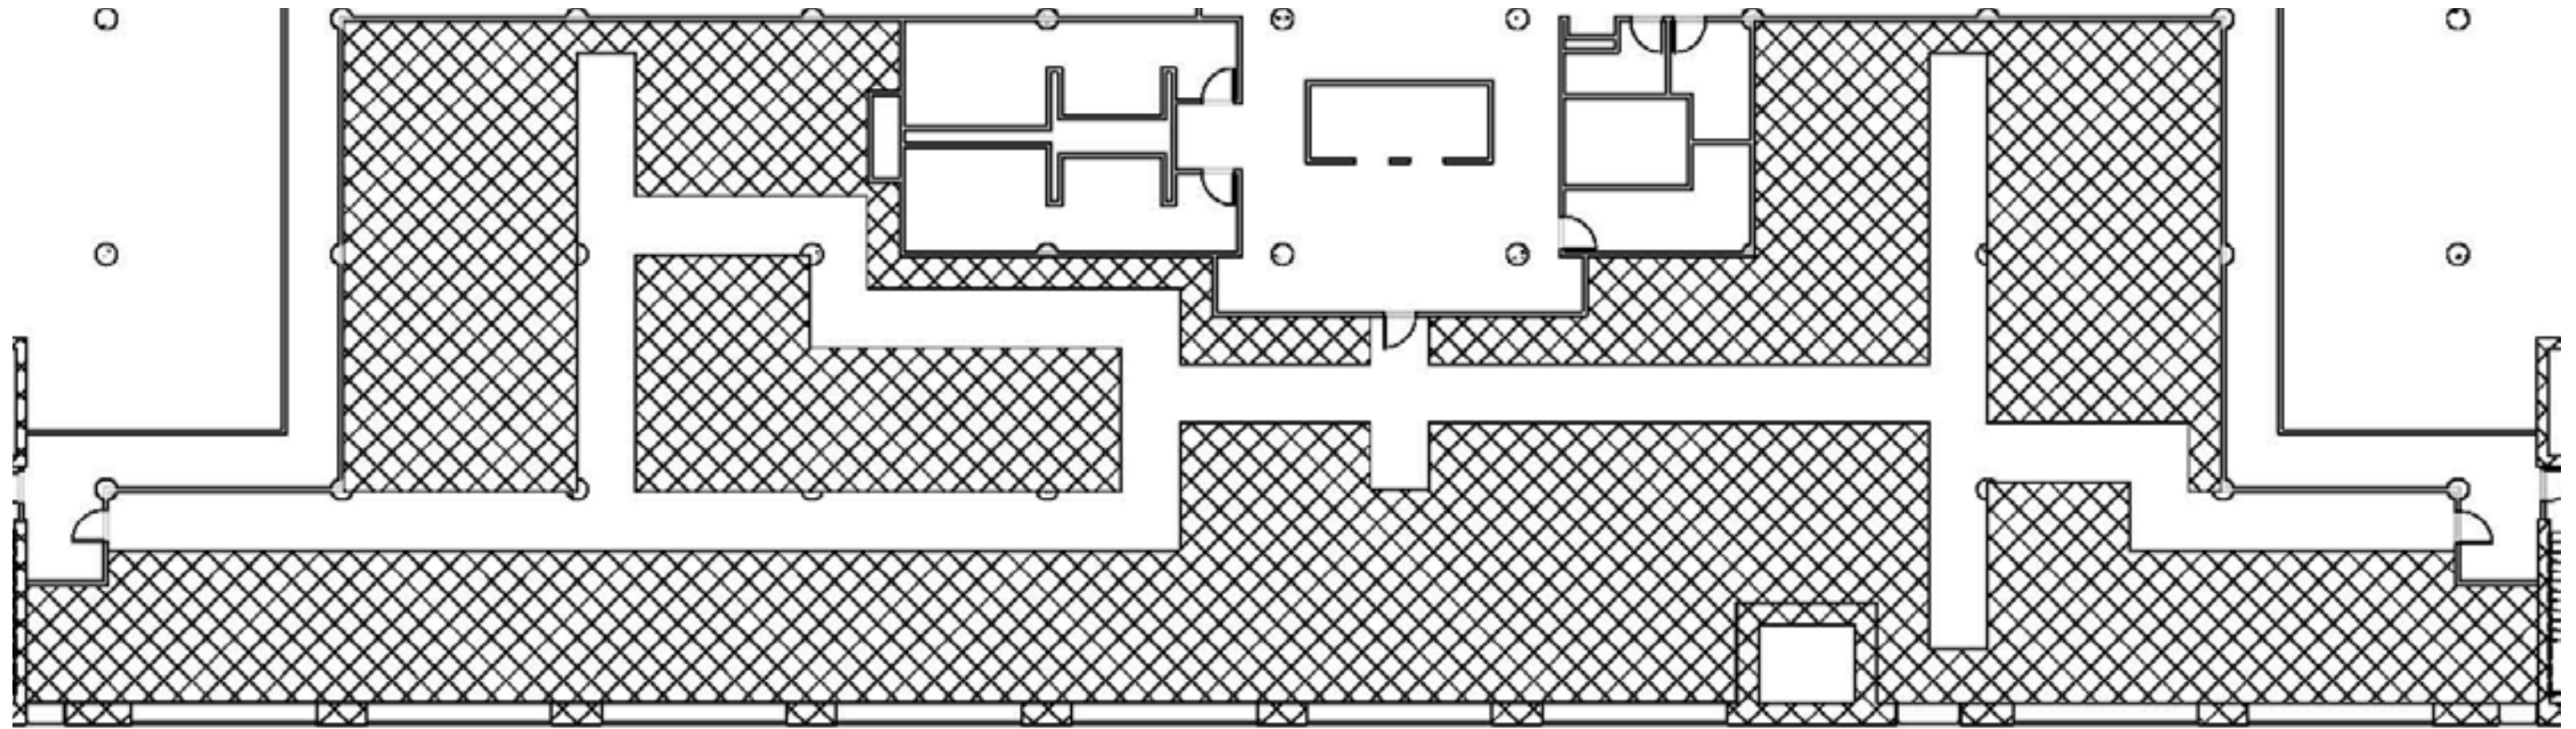

SCALE 0'-1/16" TO 1'-0"


Plan **CIRCULATION**

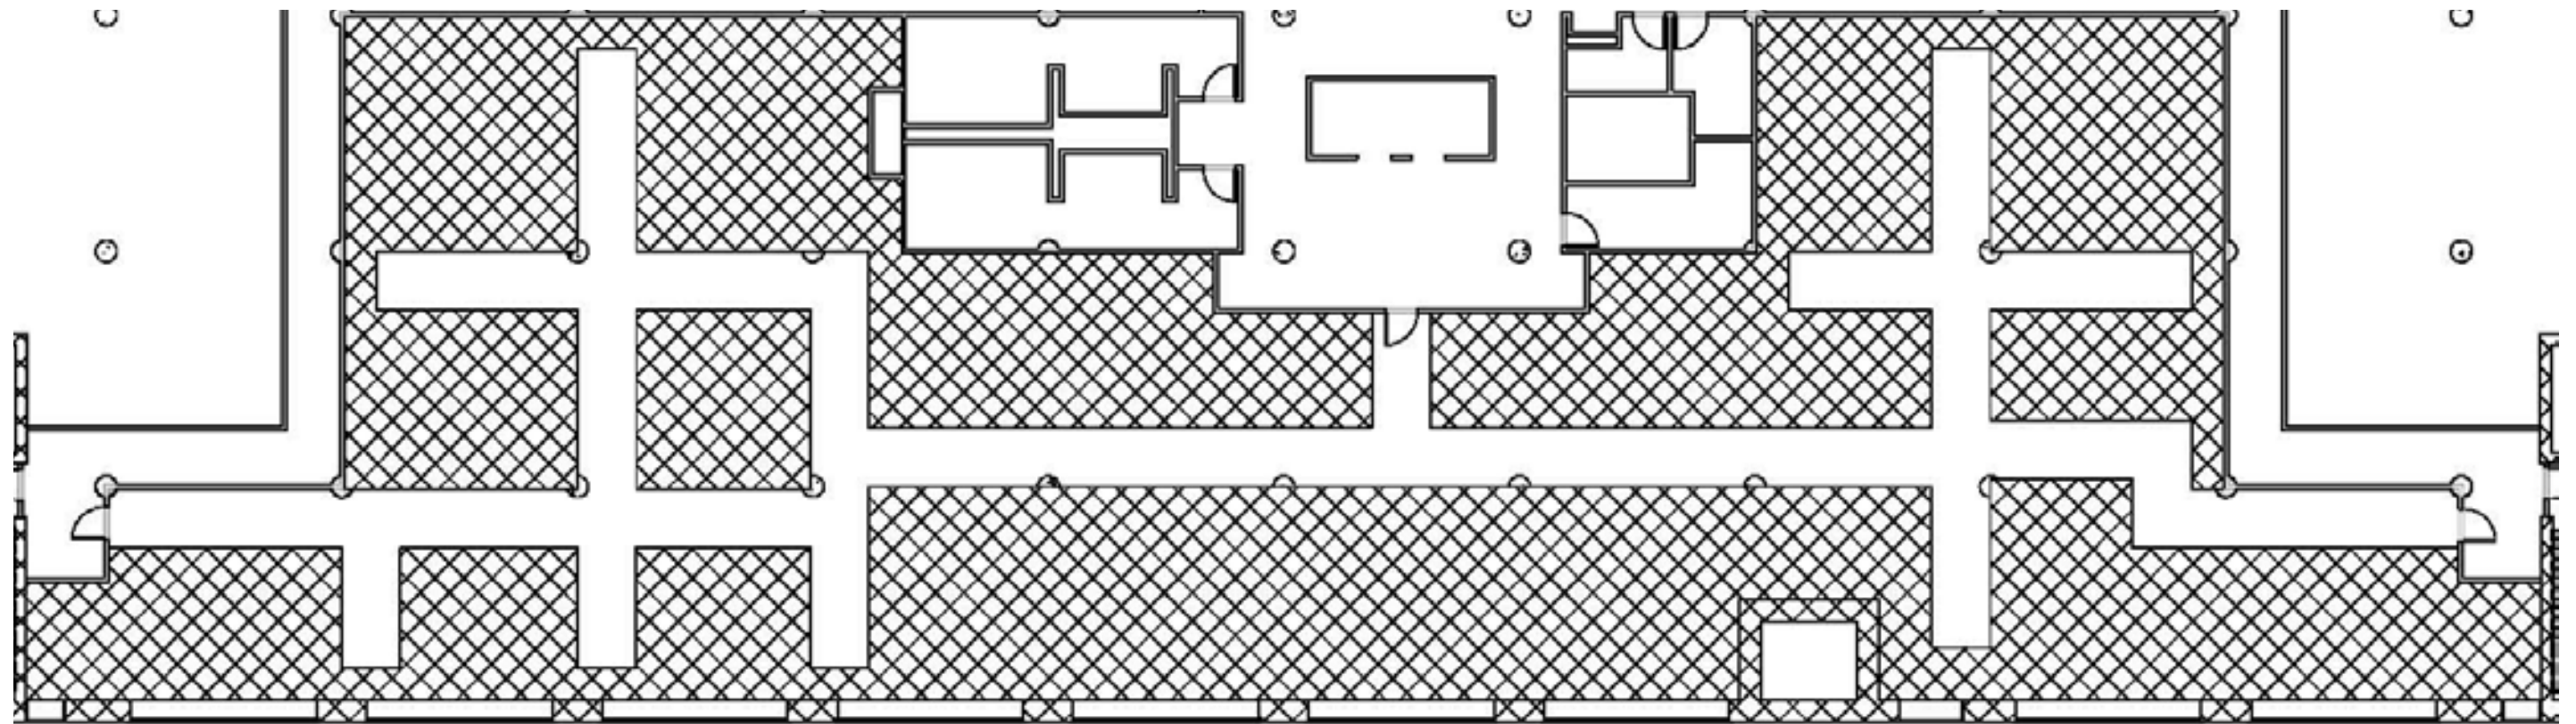

SCALE 0'-1/16" TO 1'-0"




SYSTEMS RCP

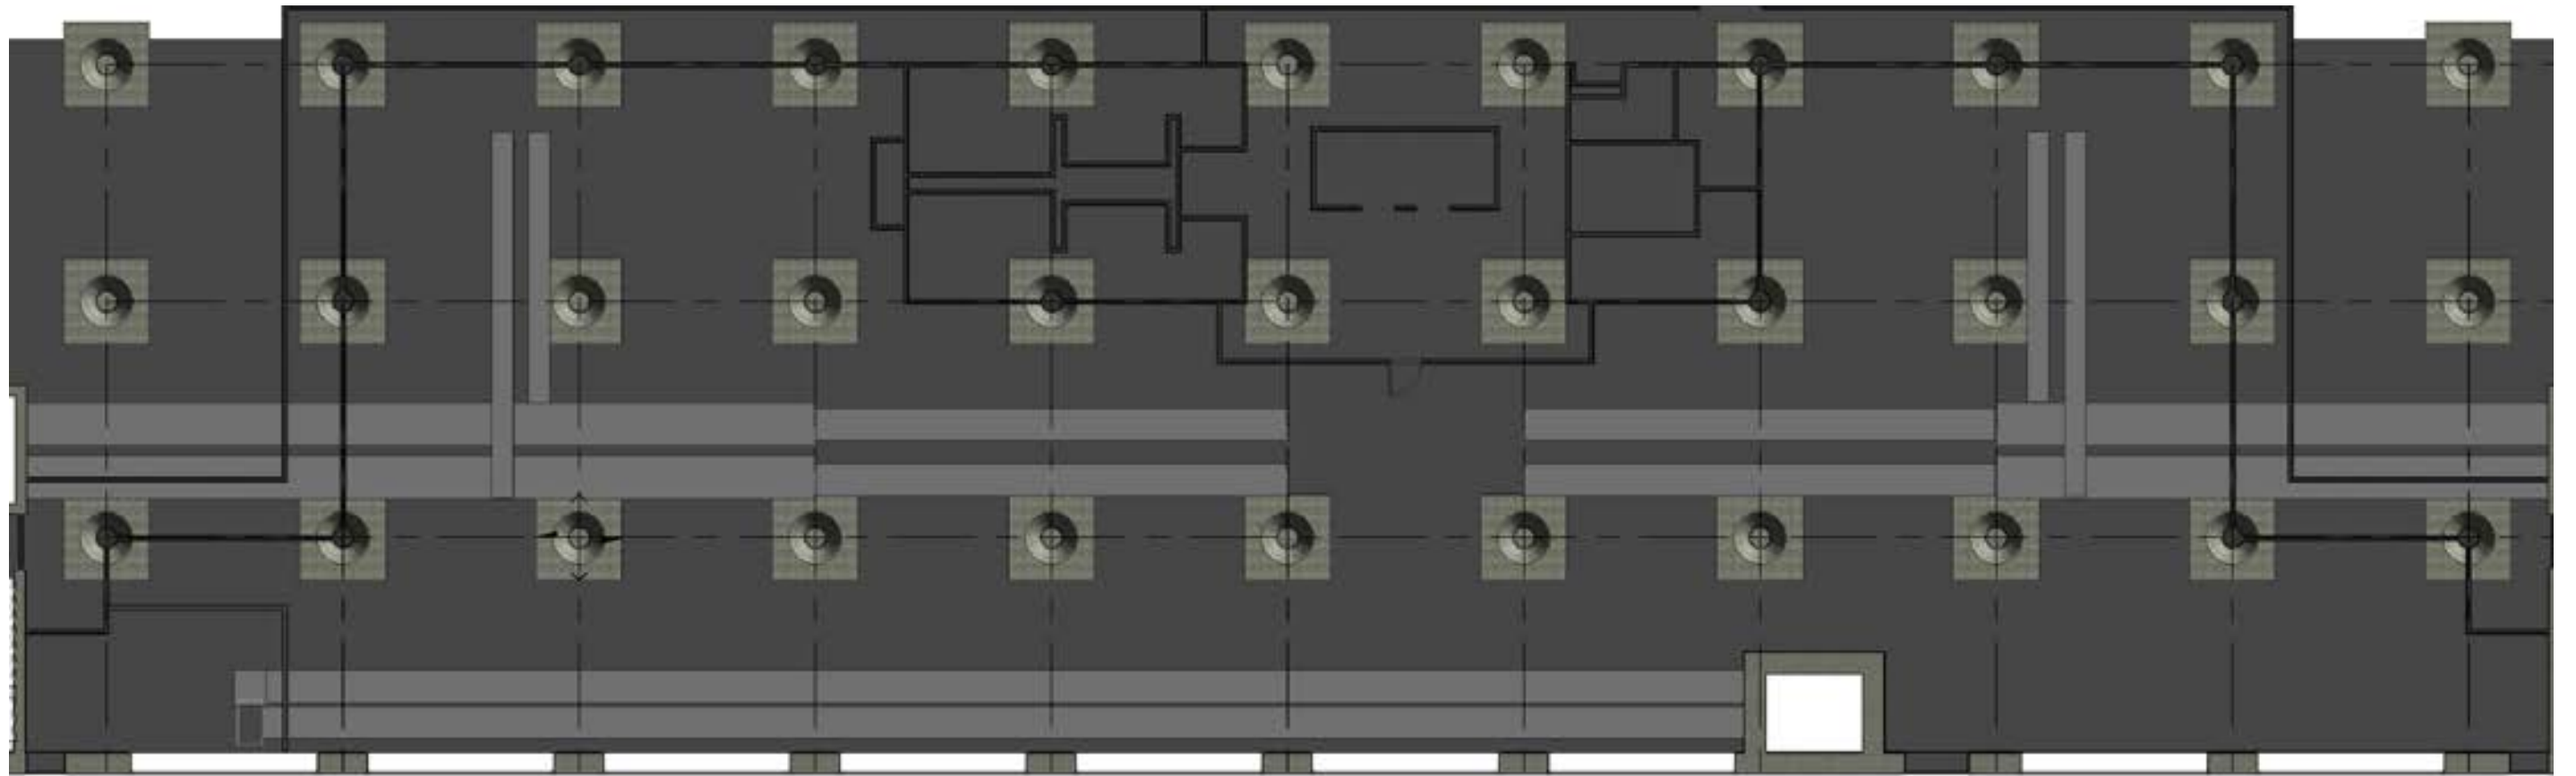

SCALE 0'-1/16" TO 1'-0"




Space PLAN

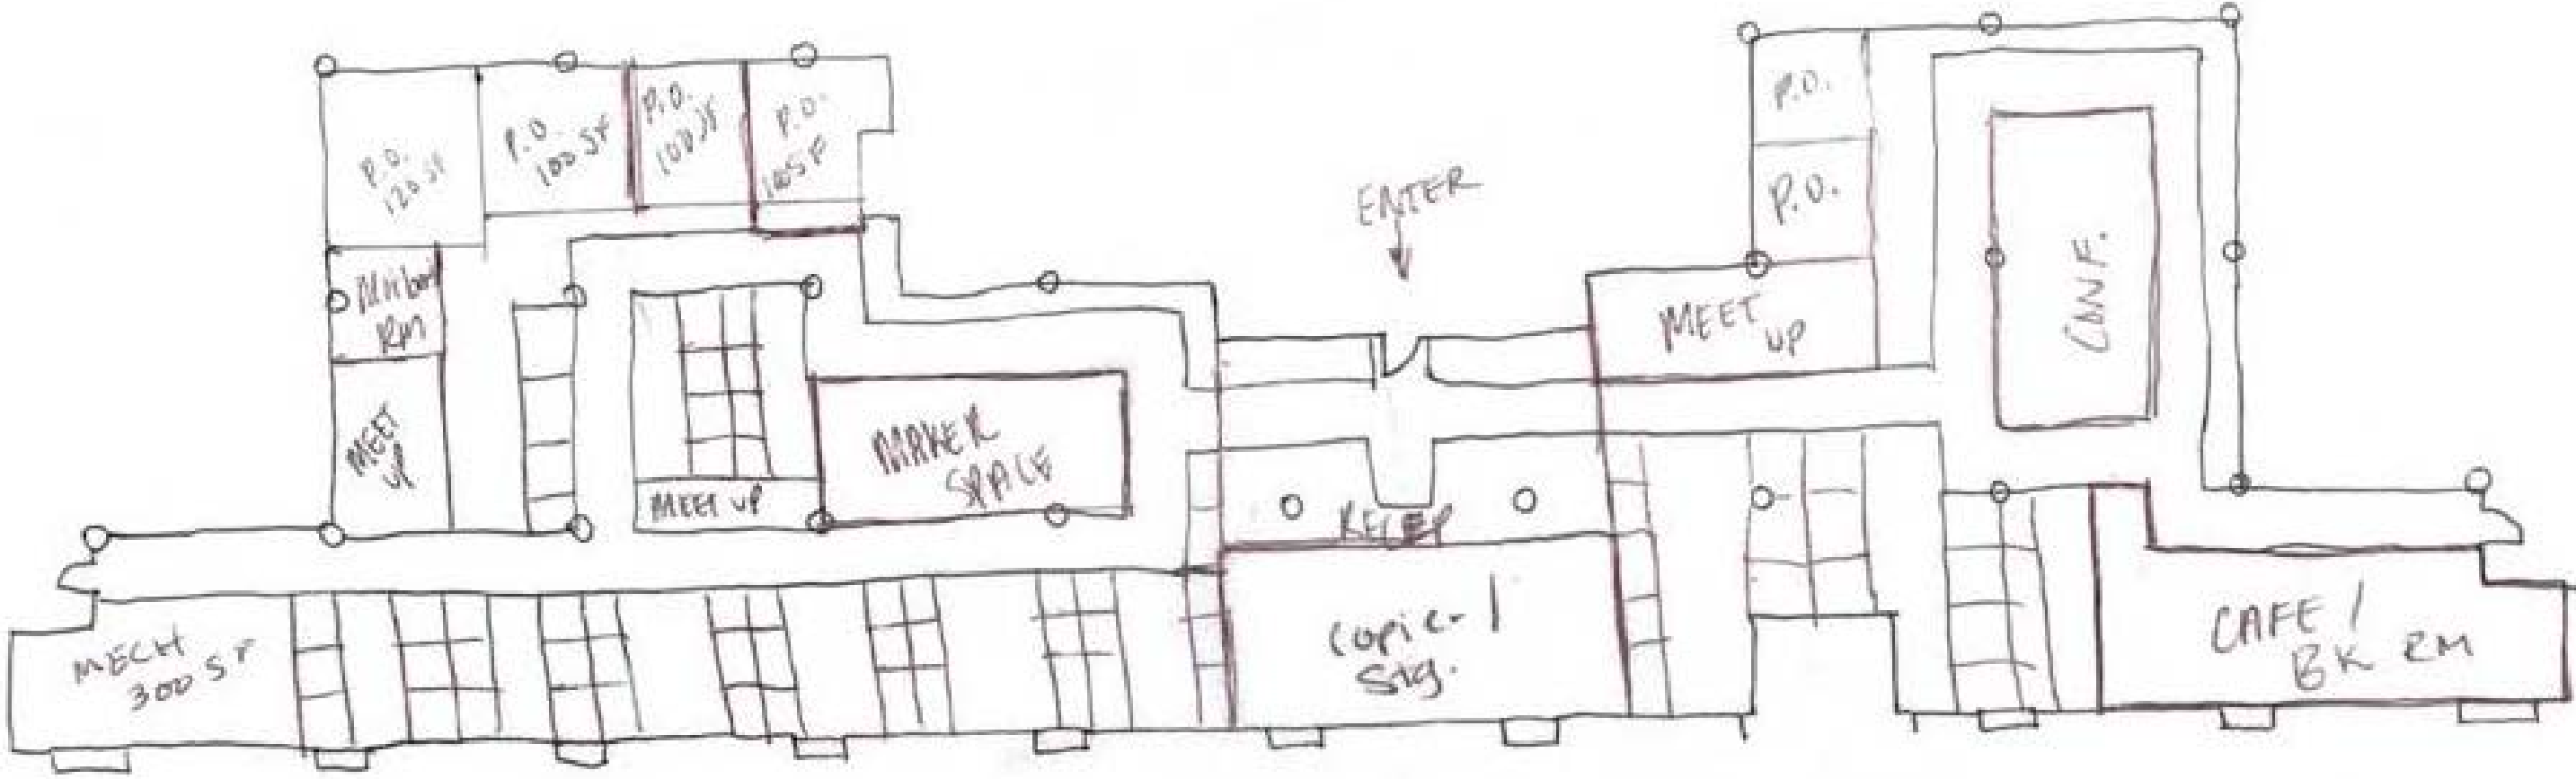

SPACE PLAN ONE




SPACE Plan

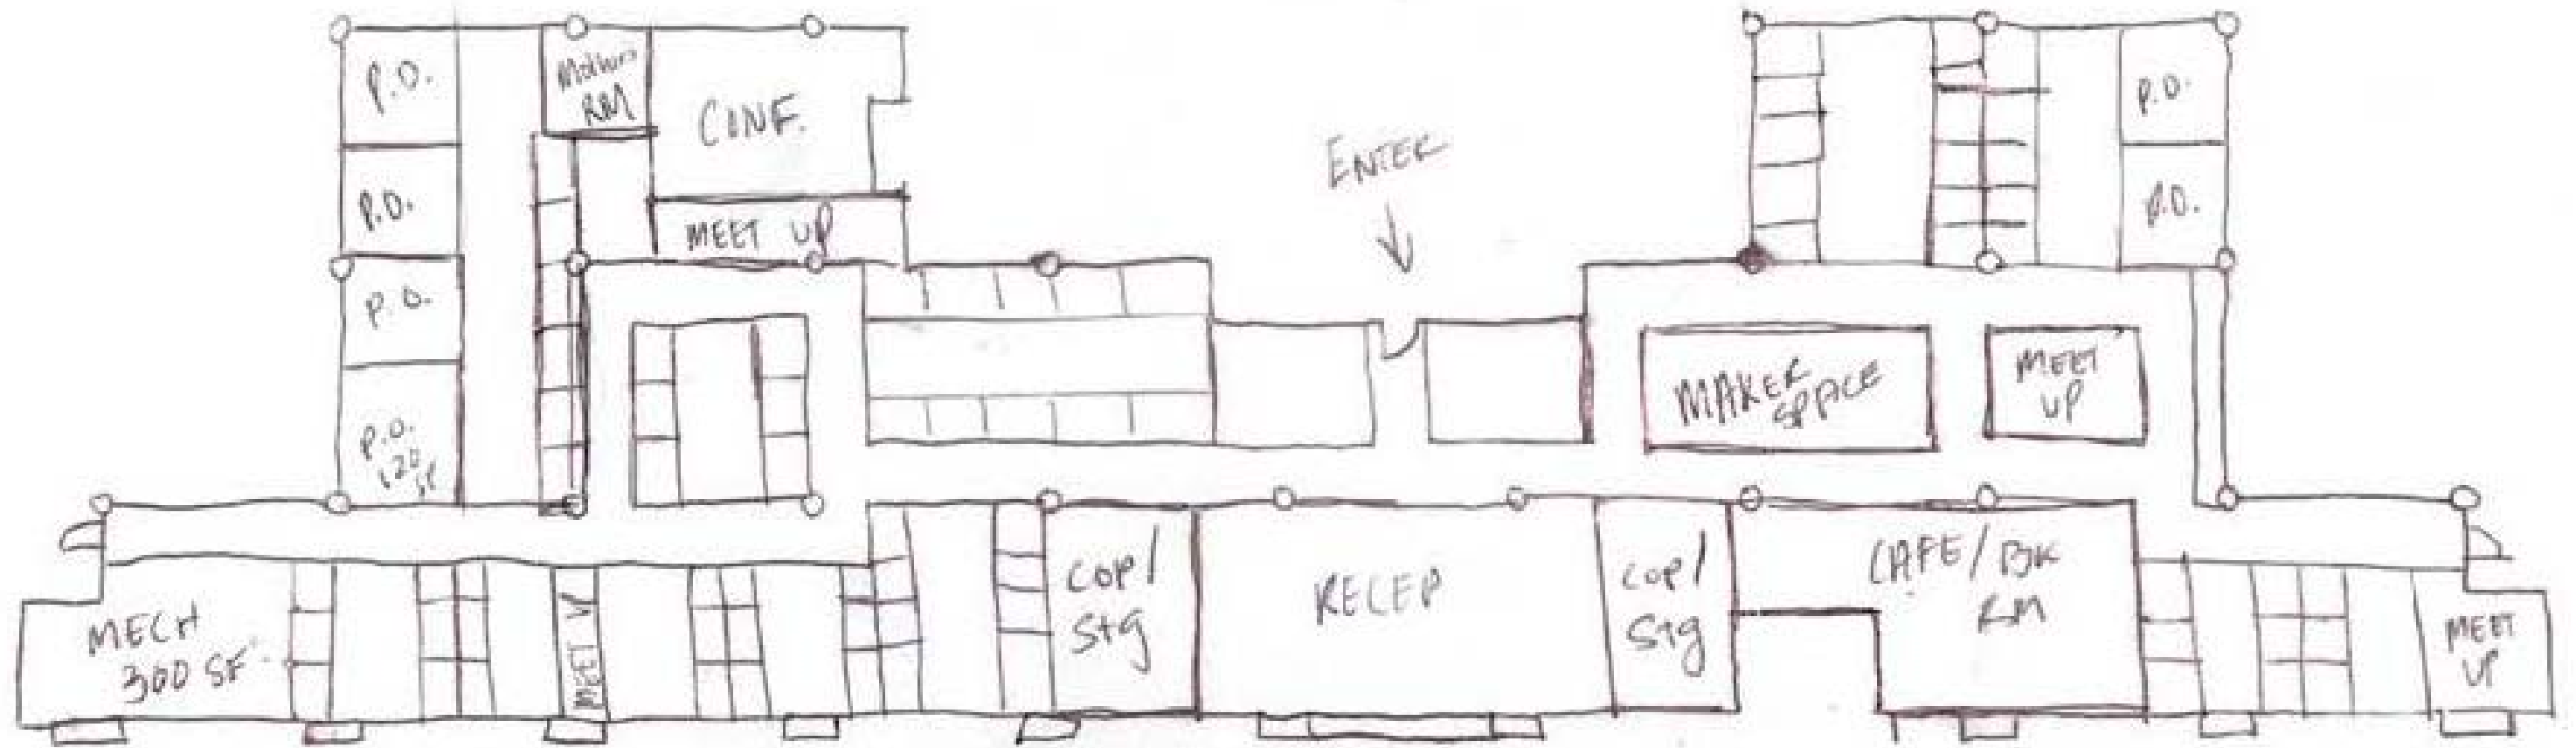

SPACE PLAN TWO


Space PLAN

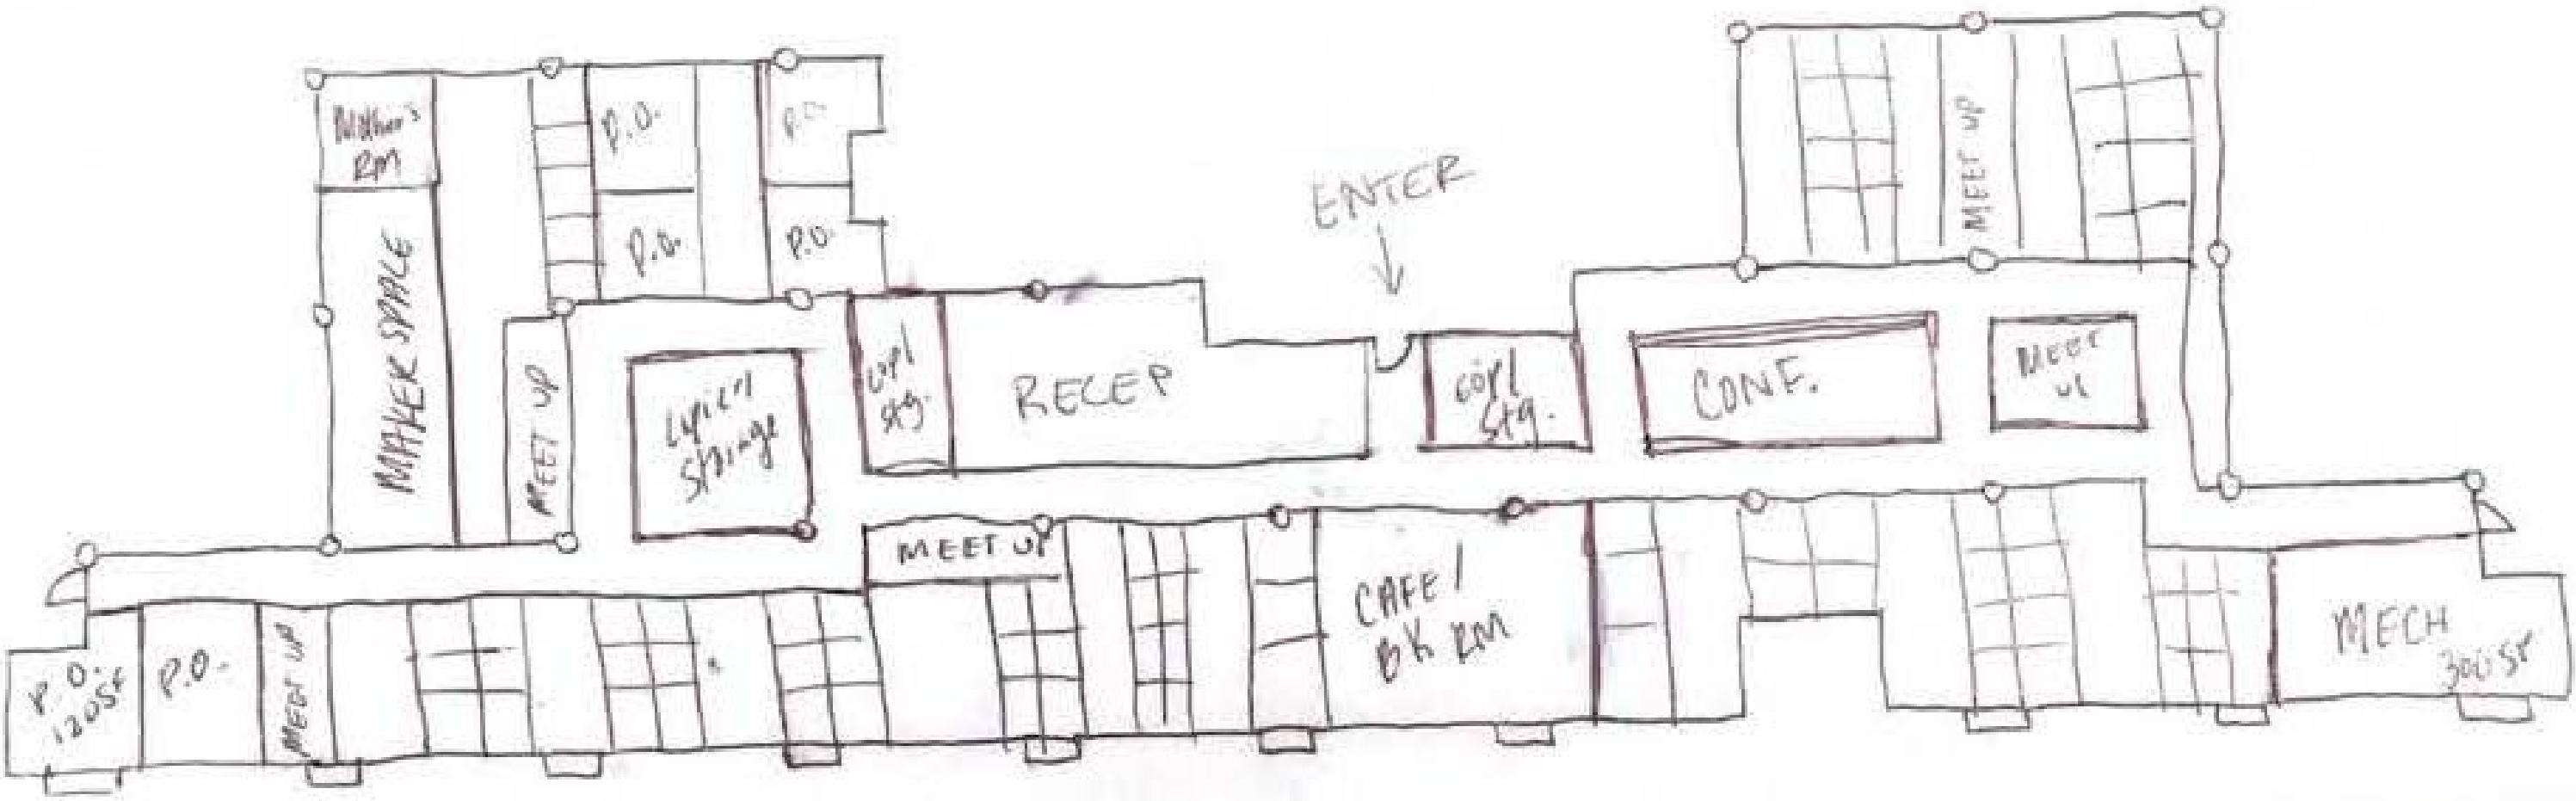

SPACE PLAN THREE




SPACE Plan

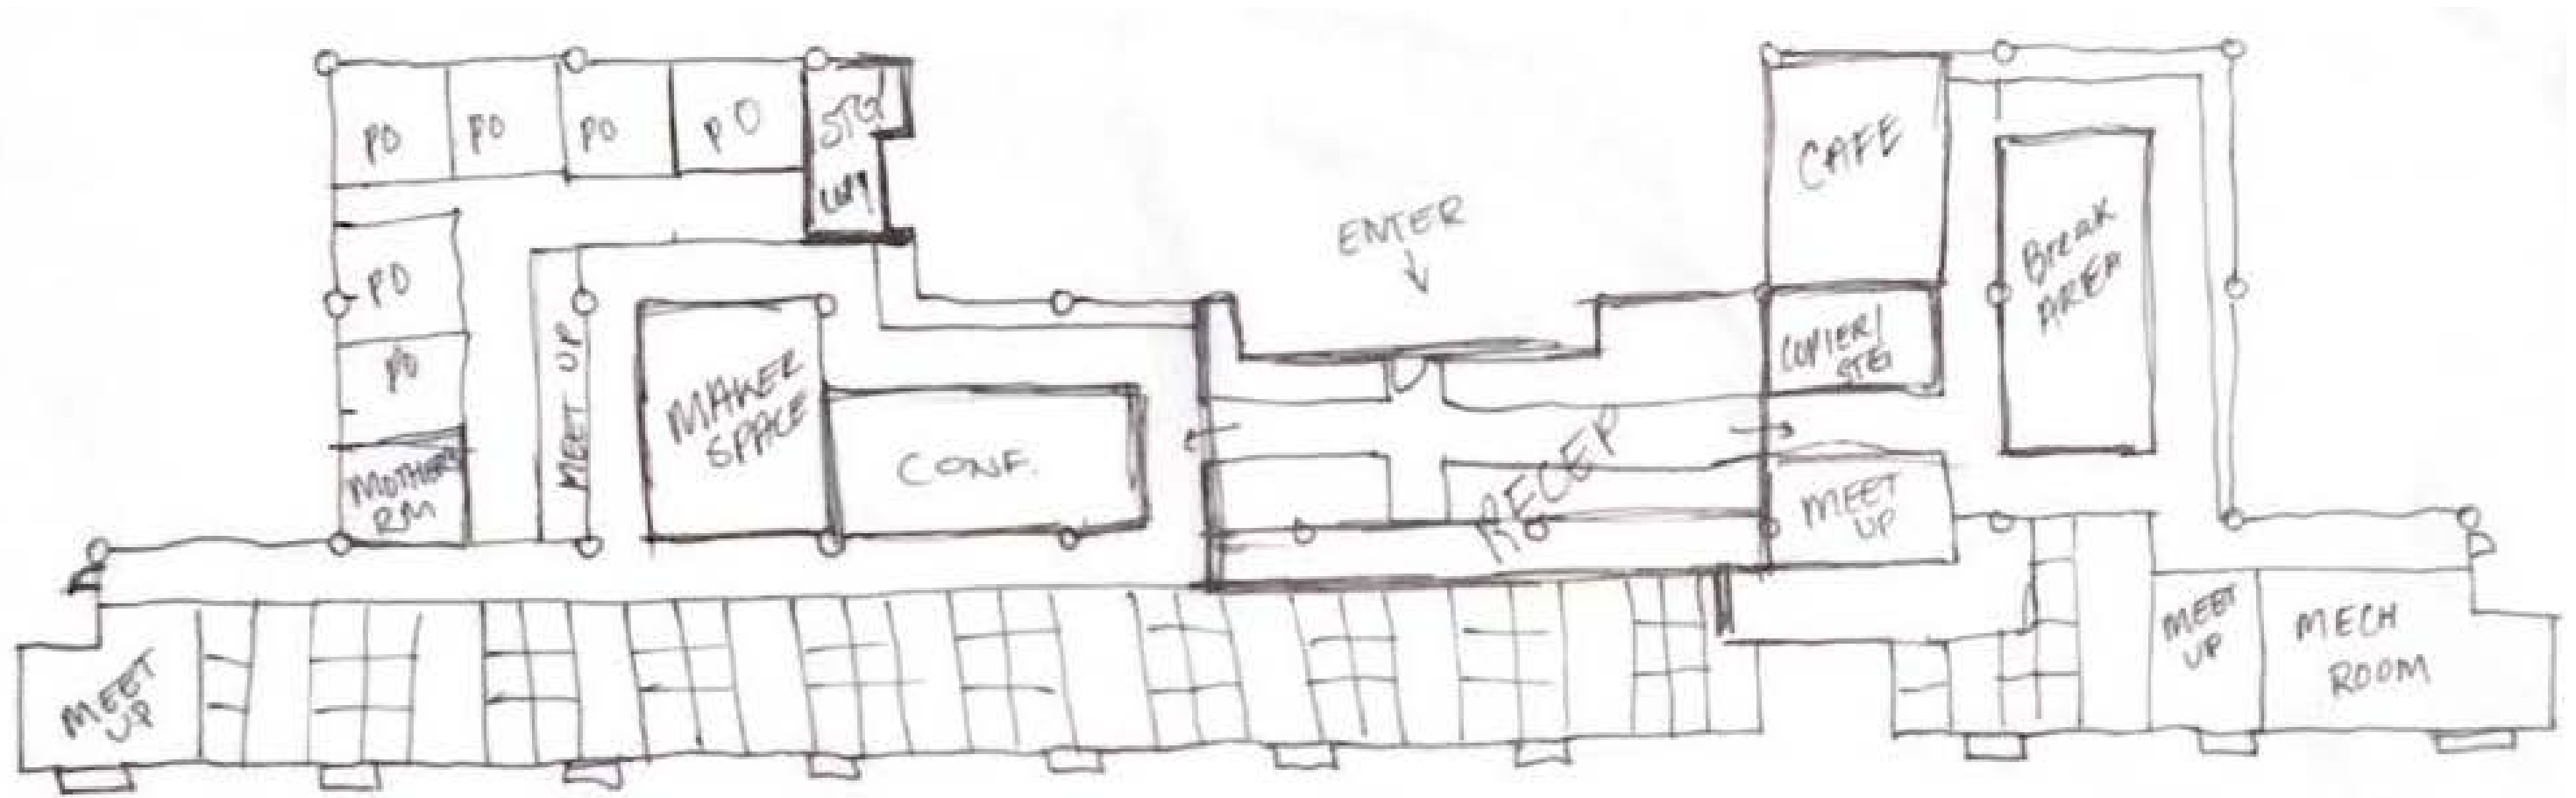




SPACE PLAN FOUR

Space PLAN

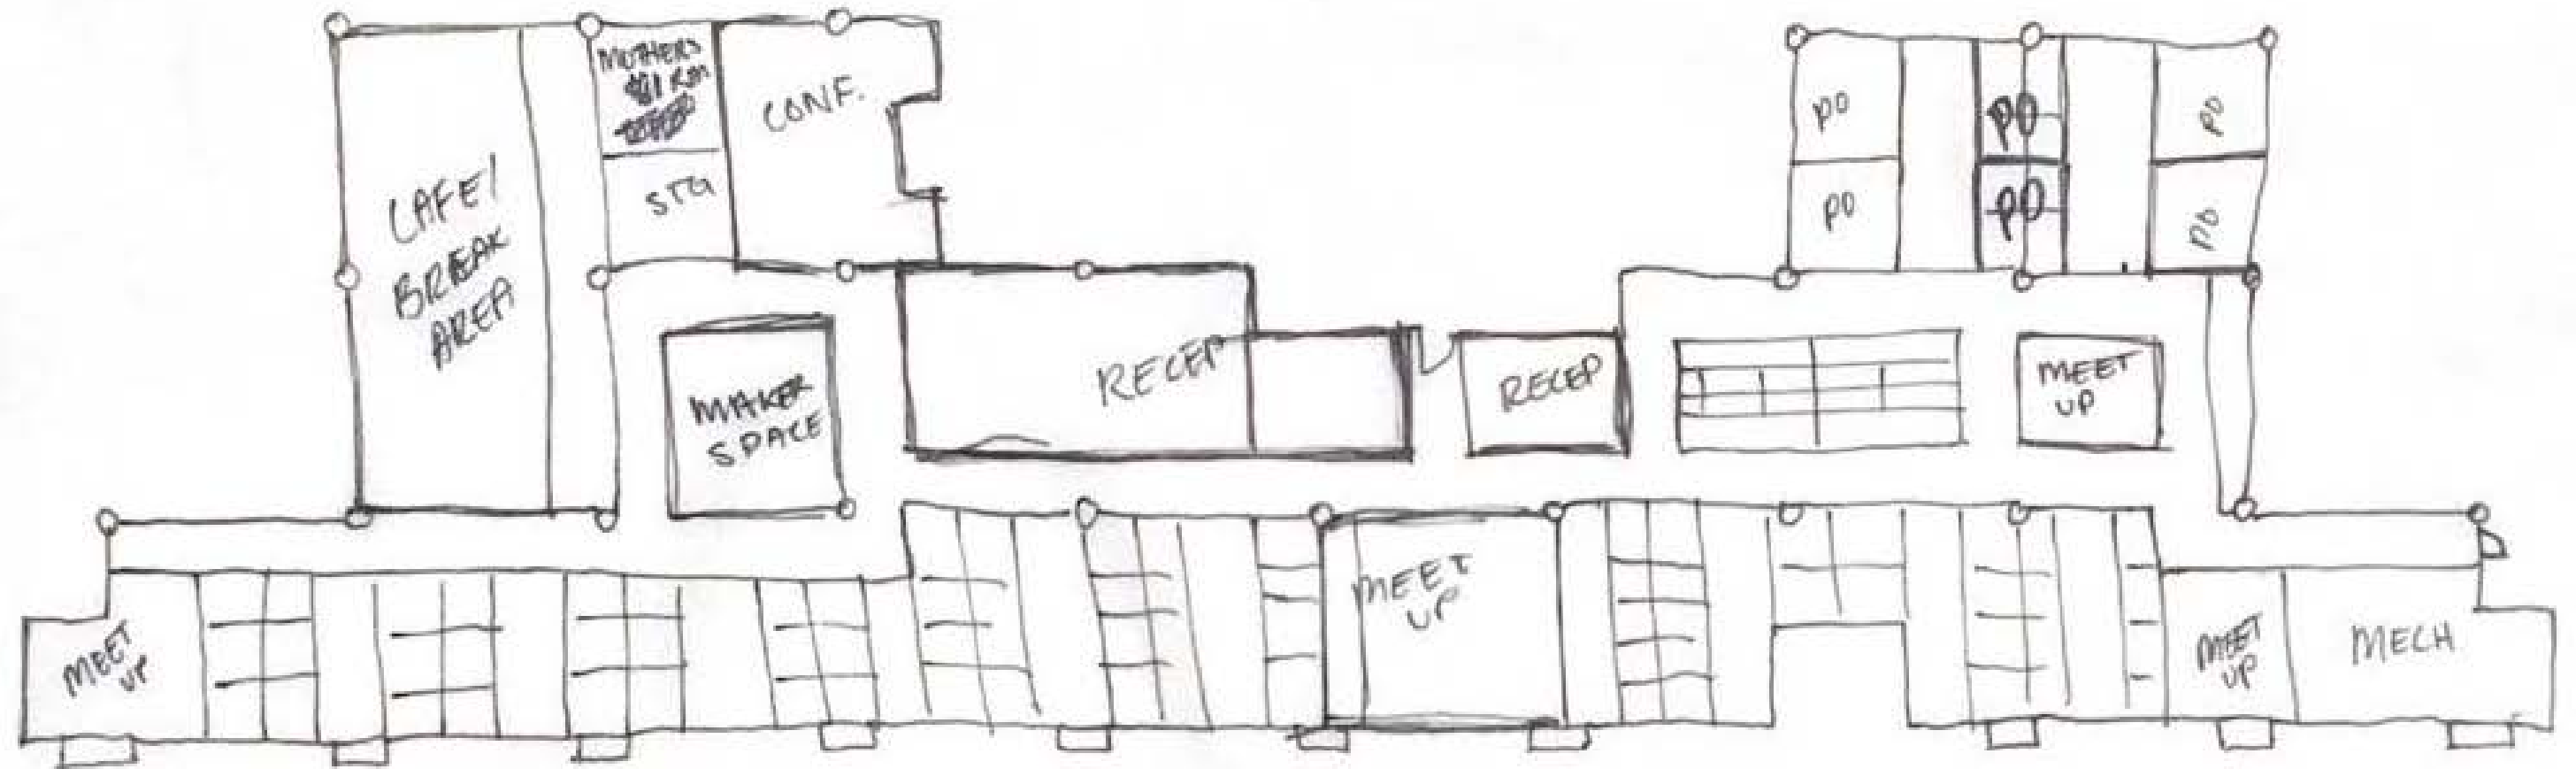




SPACE PLAN FIVE

PROBLEM Resolution

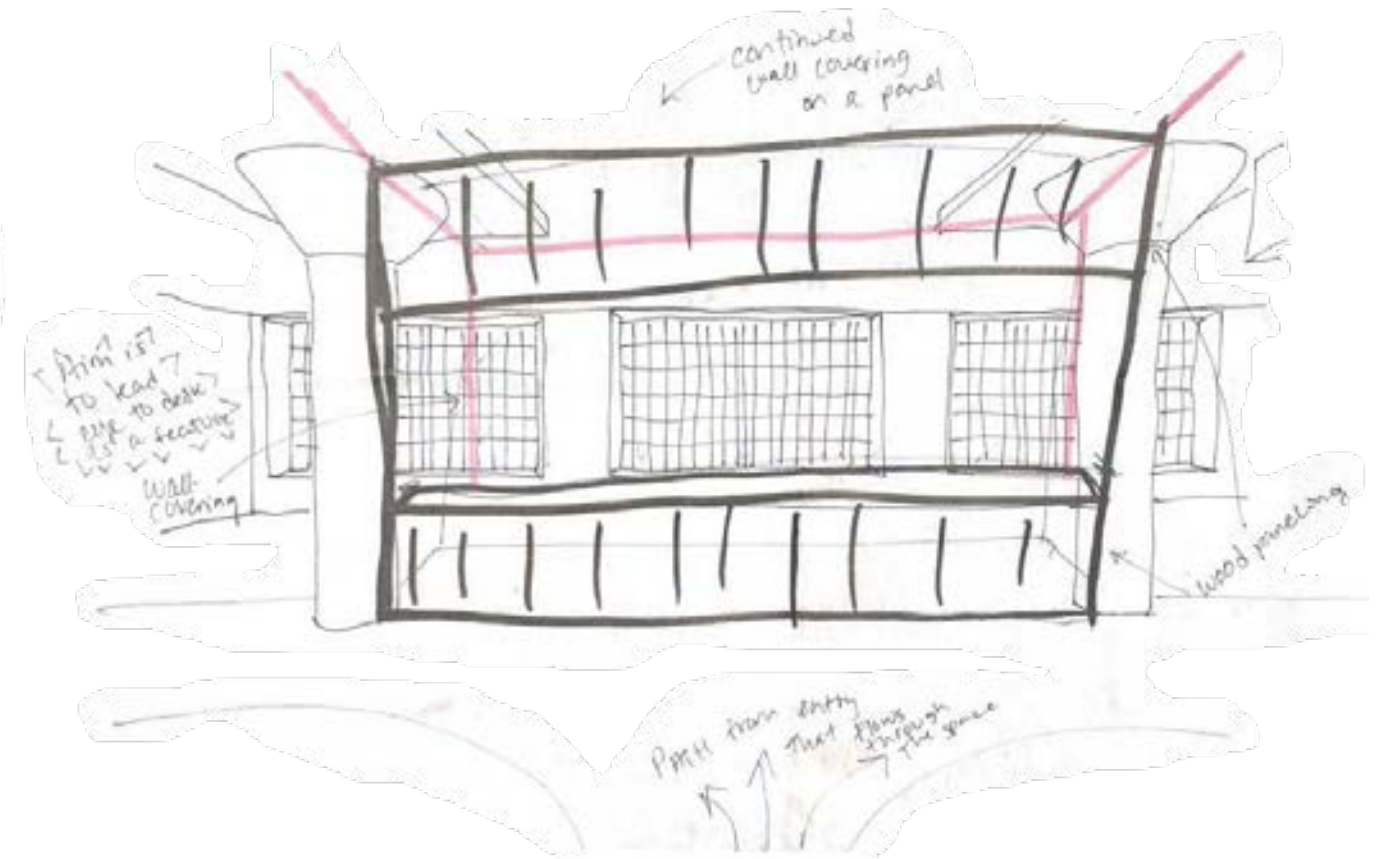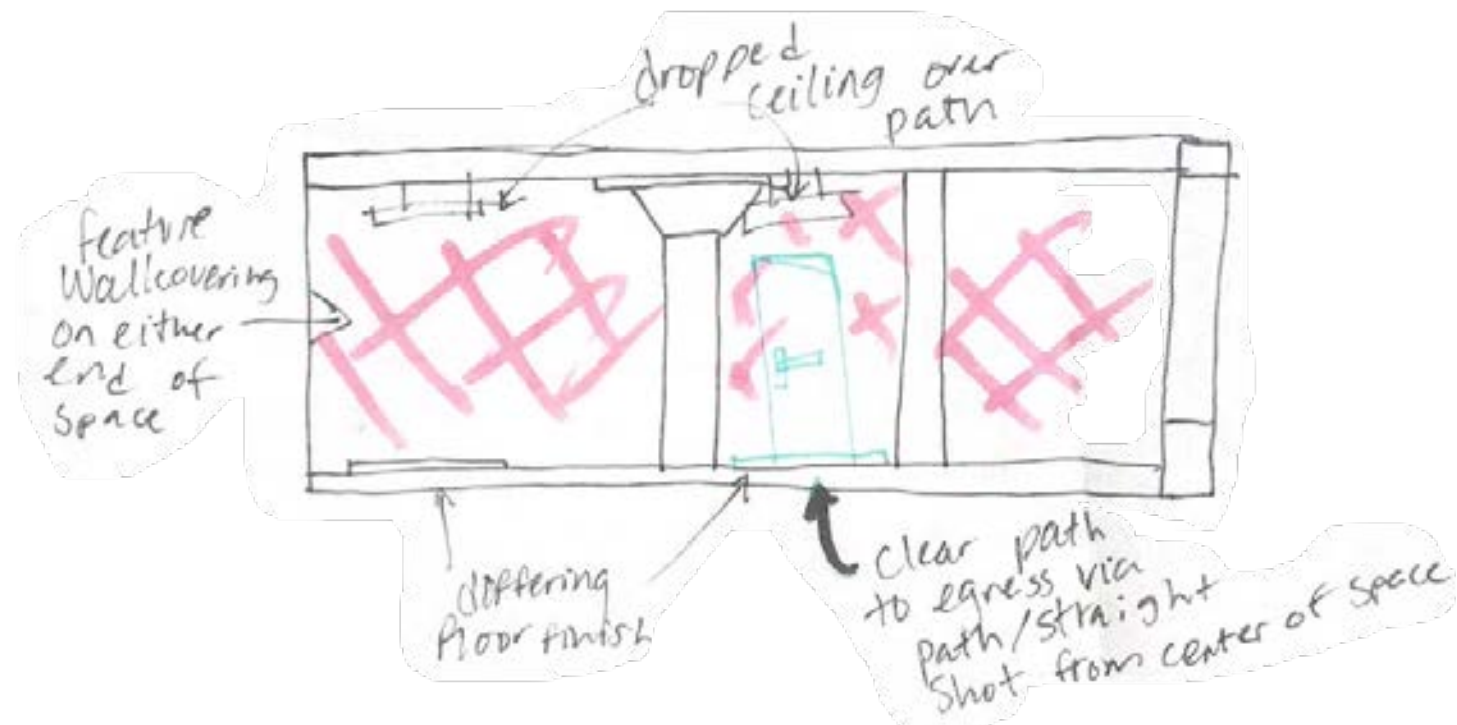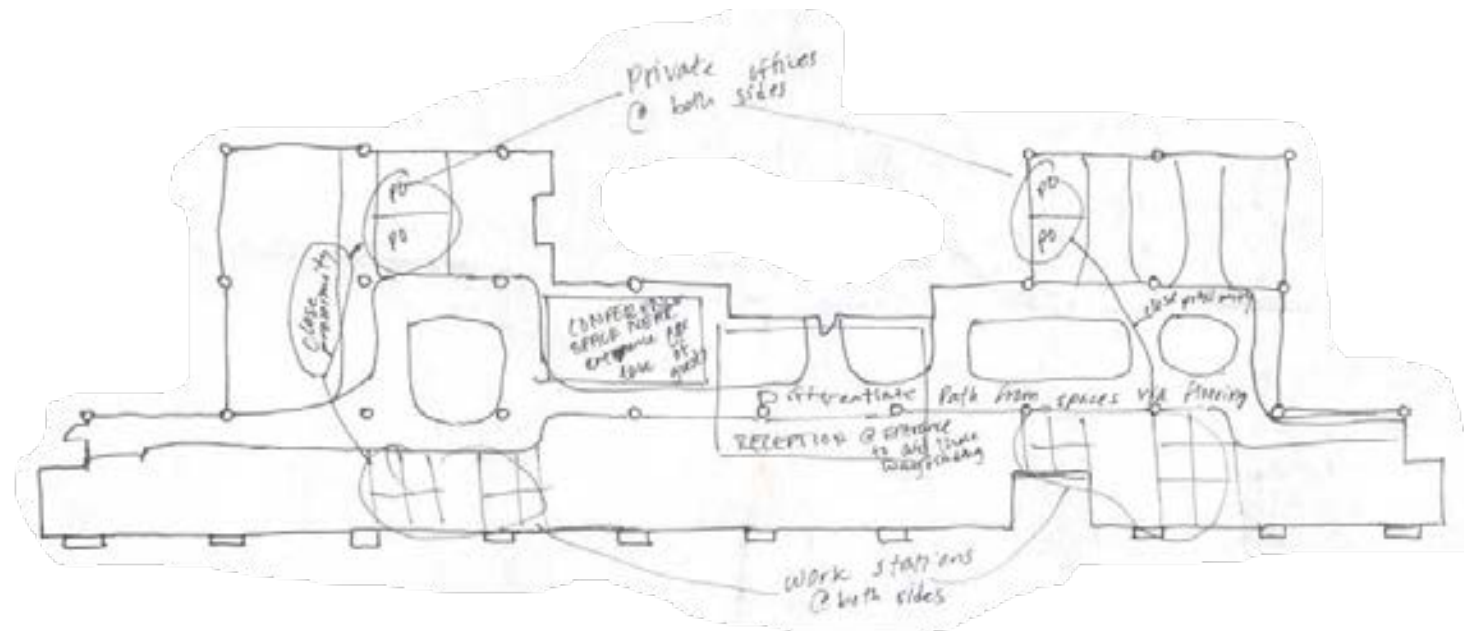



WAYFINDING

Problem RESOLUTION

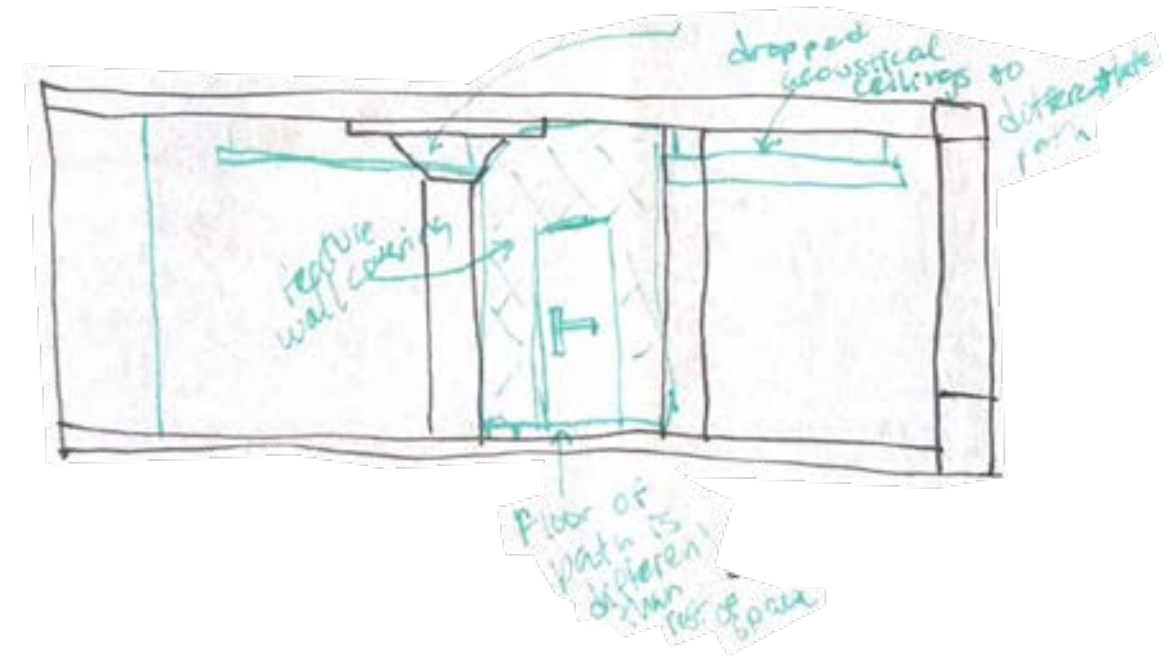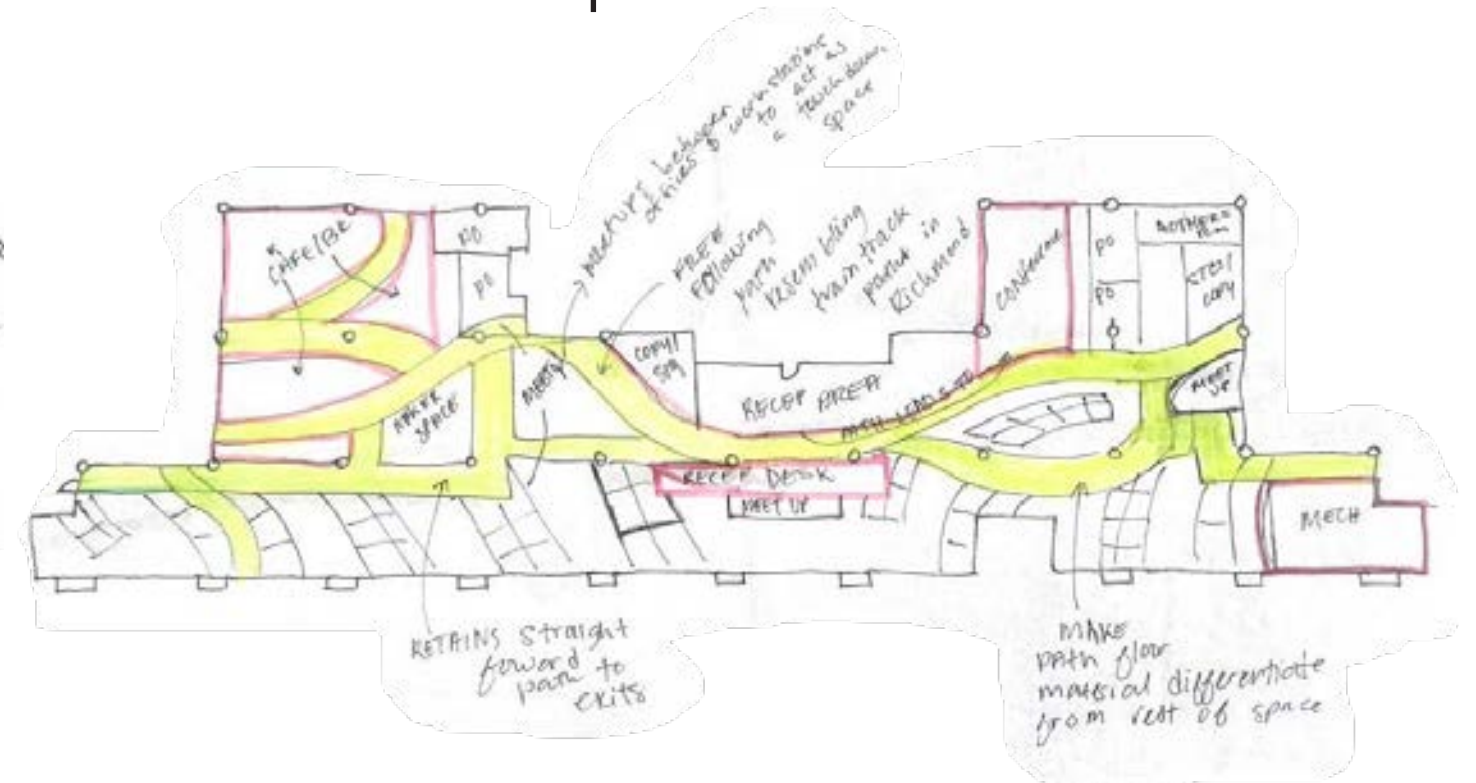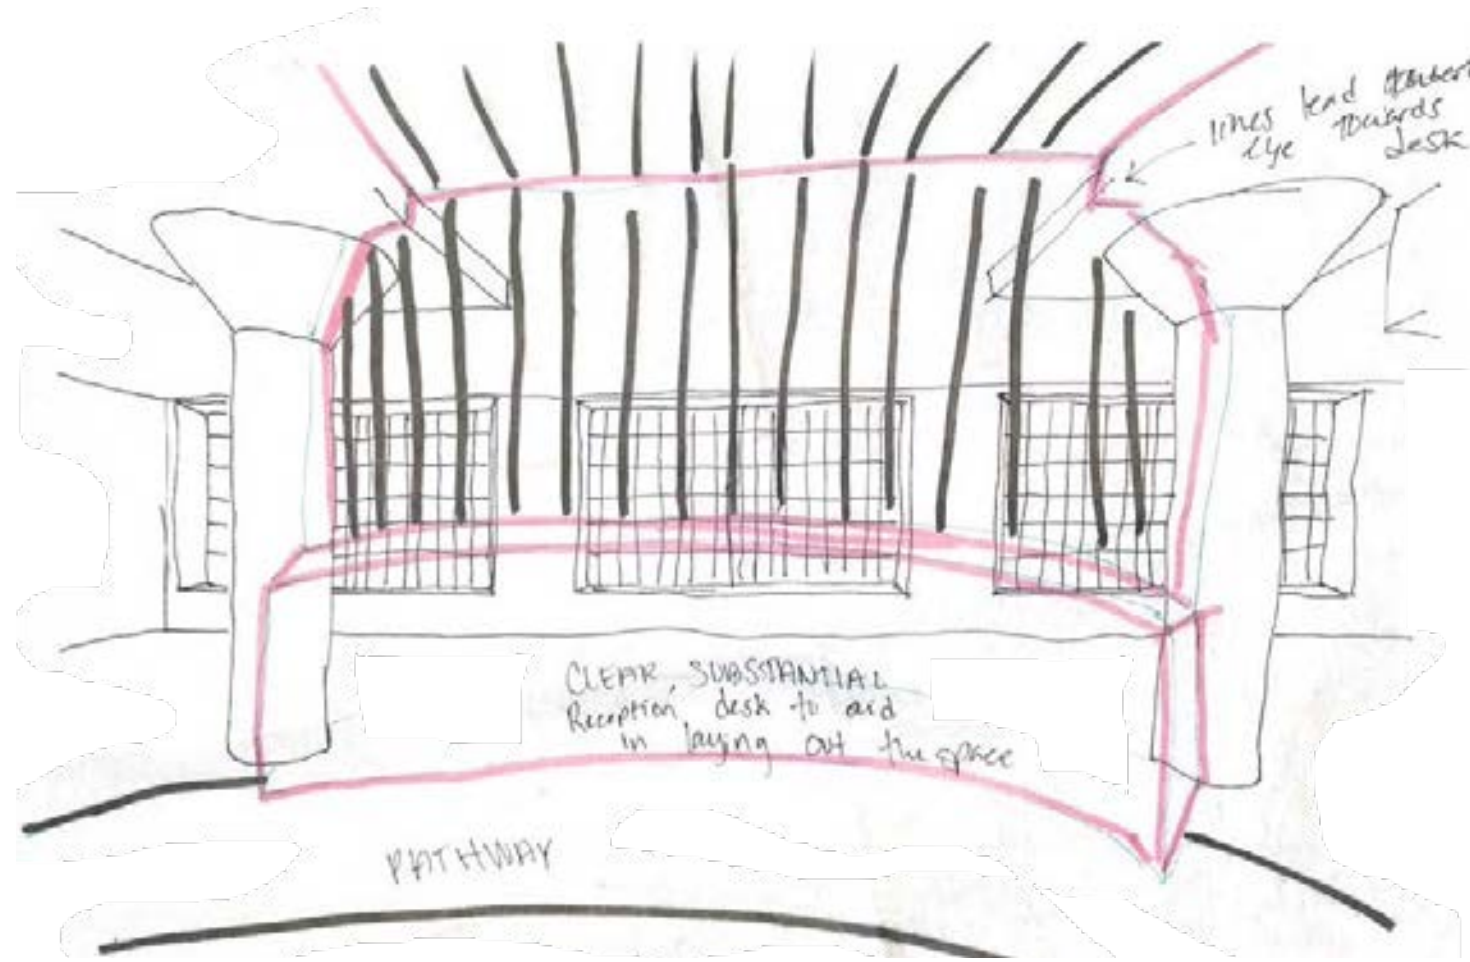


WAYFINDING

PROBLEM Resolution

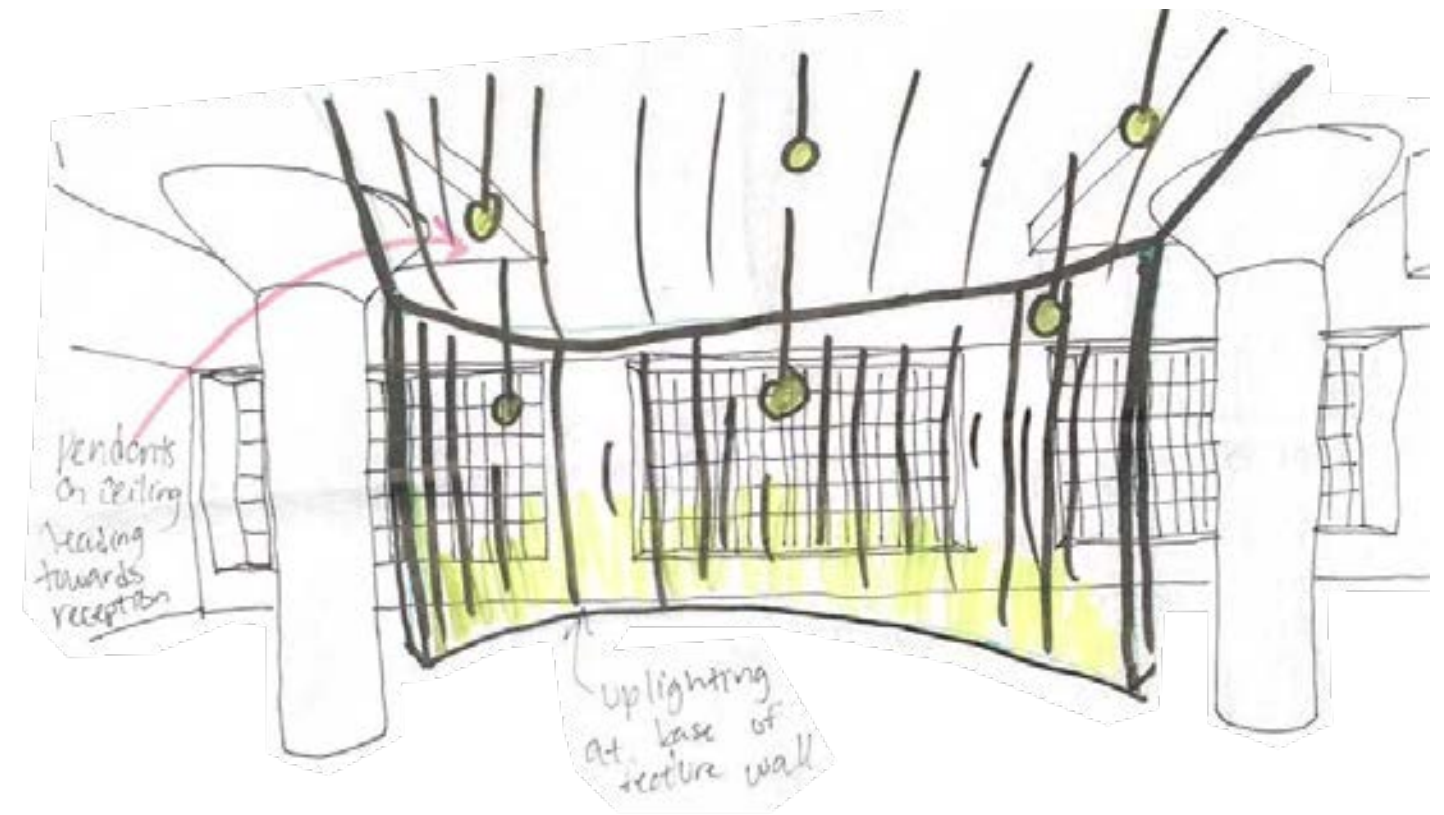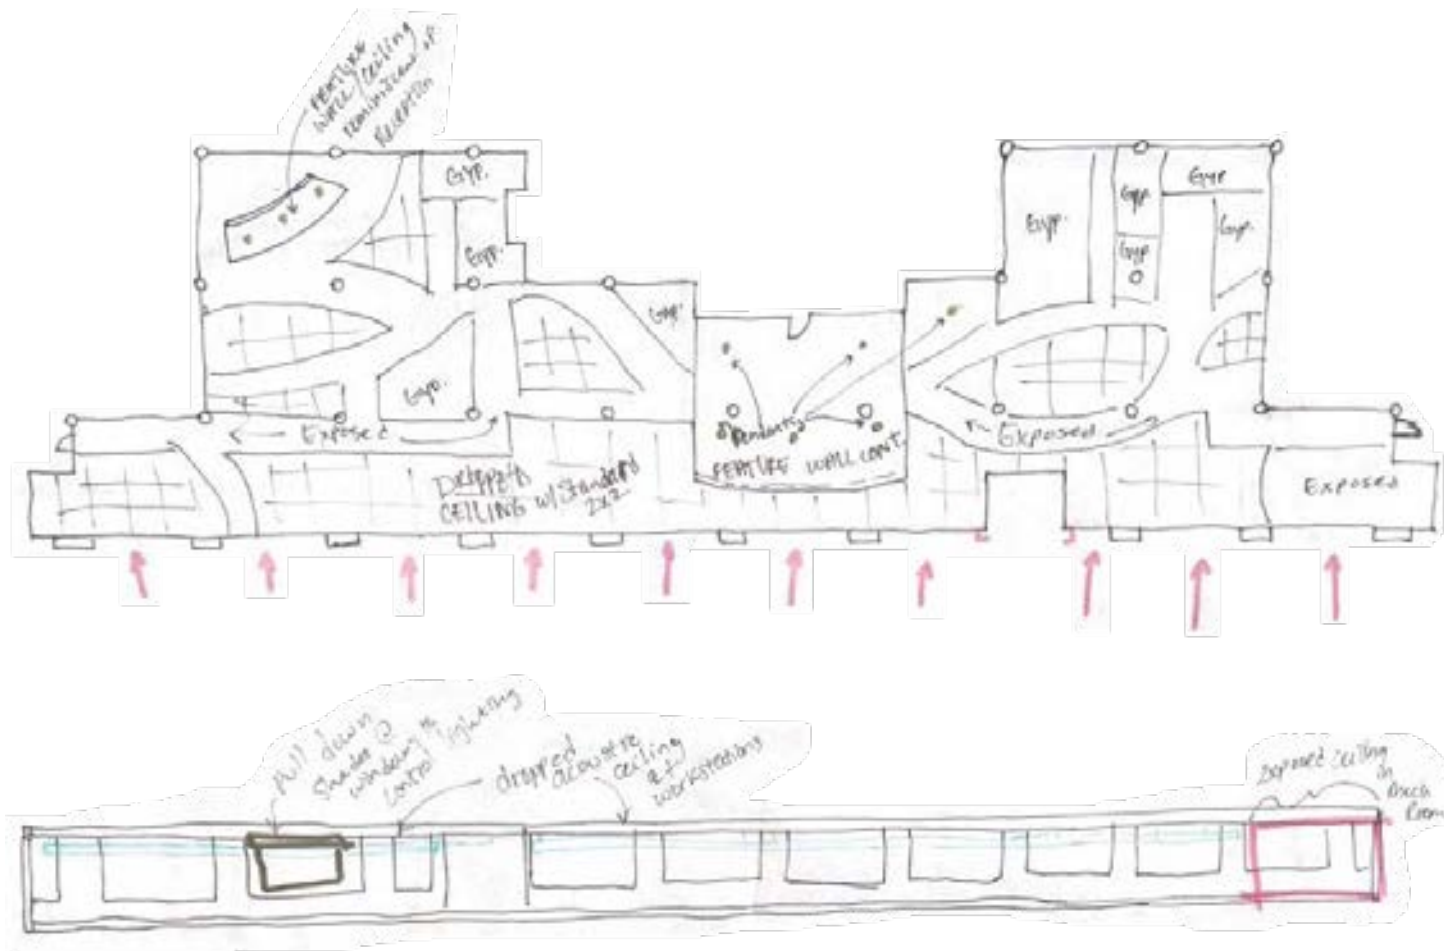




CEILING AND DAYLIGHTING

Problem RESOLUTION

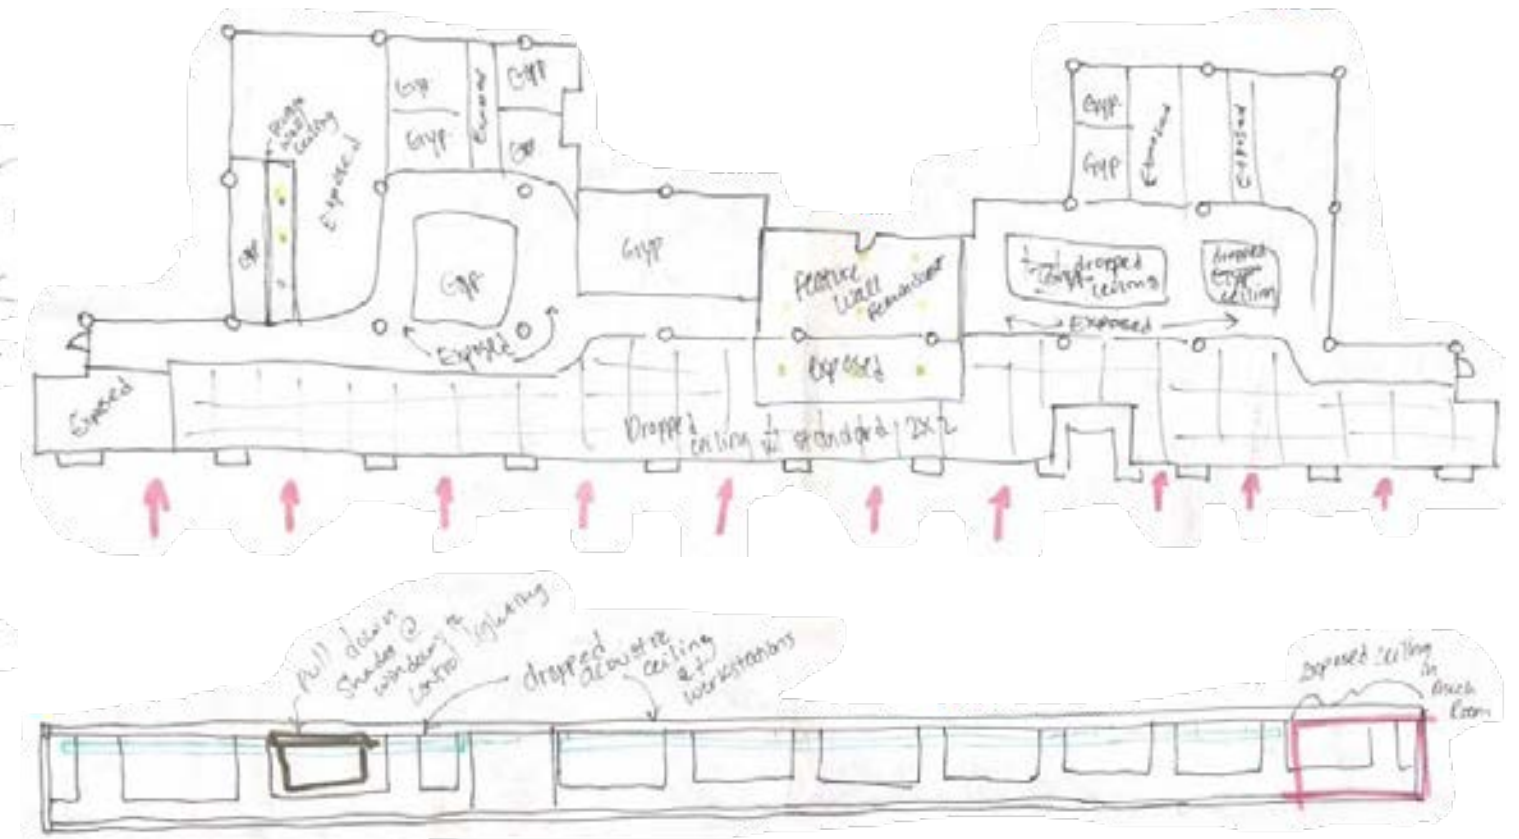




CEILING AND DAYLIGHTING

PROBLEM Resolution

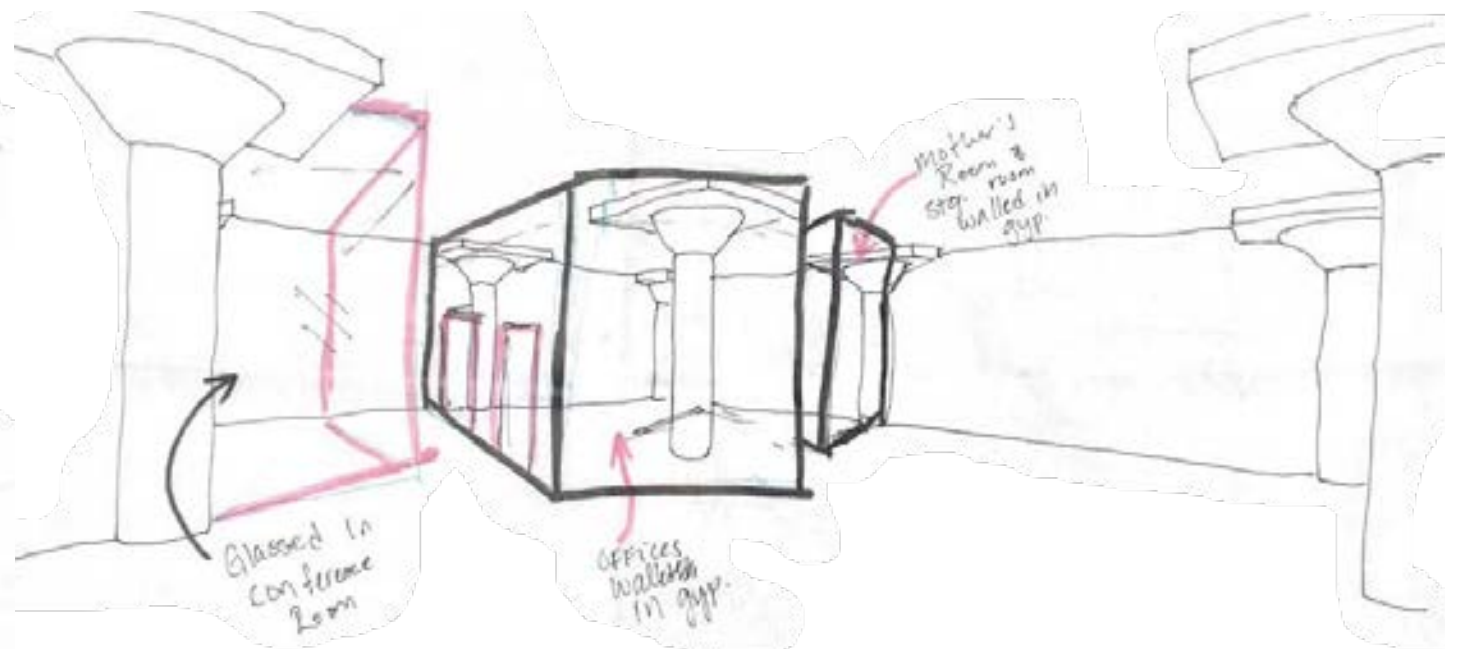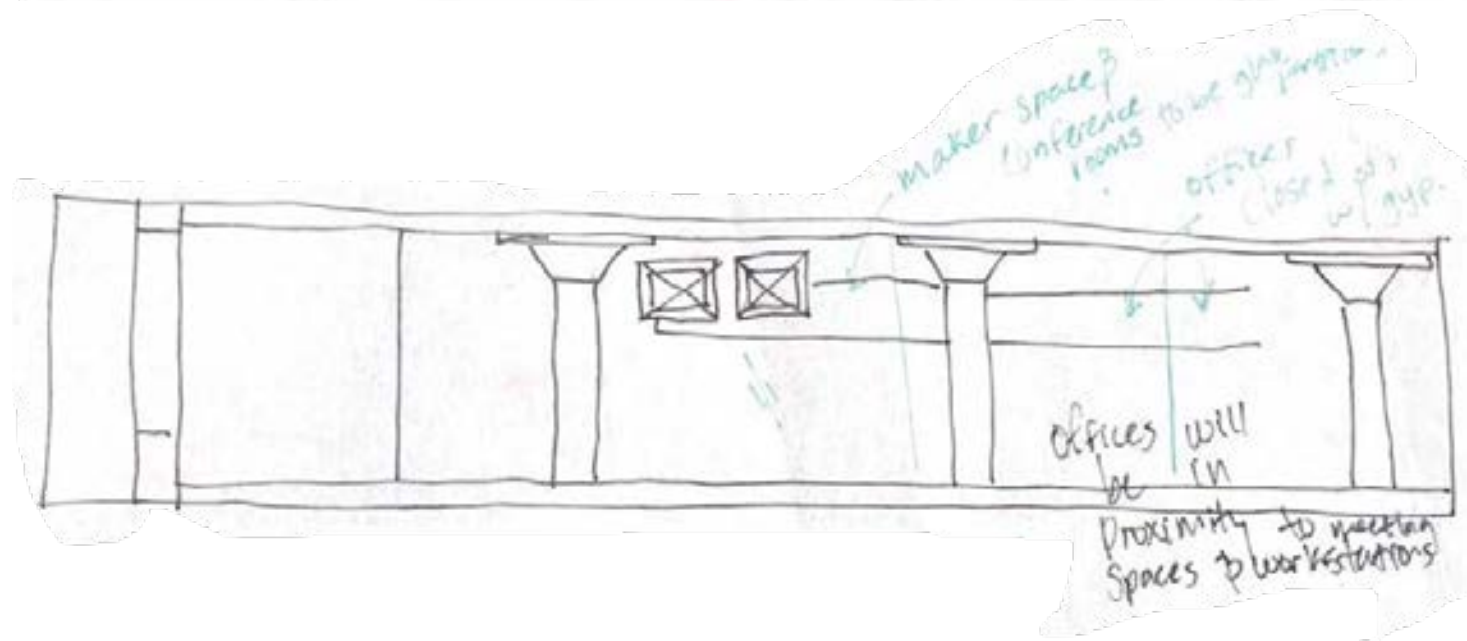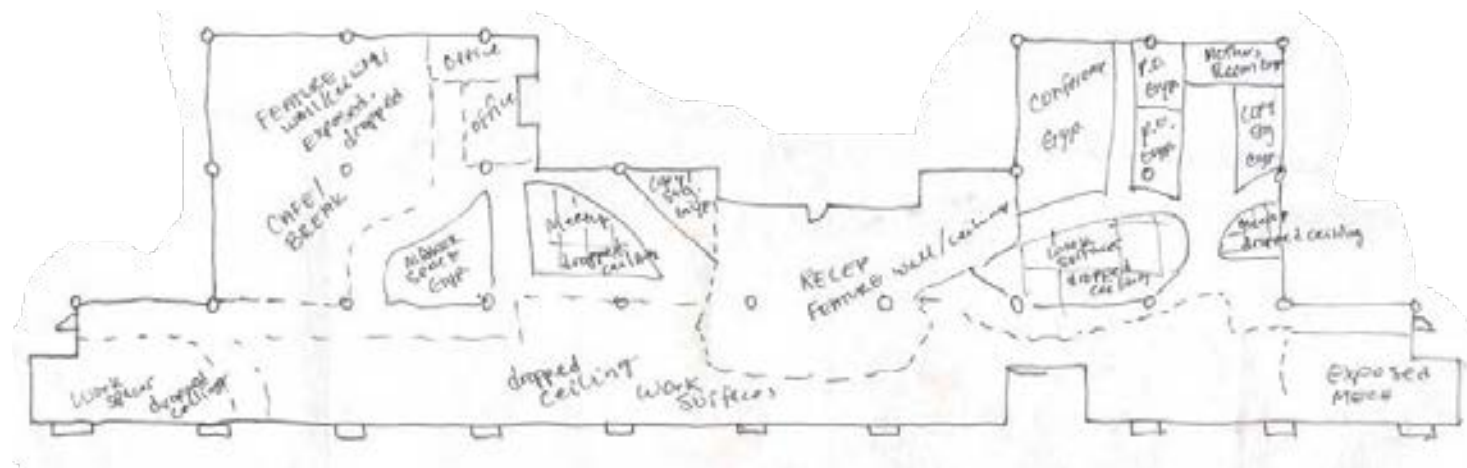


SUPPORT SPACES

Problem | RESOLUTION

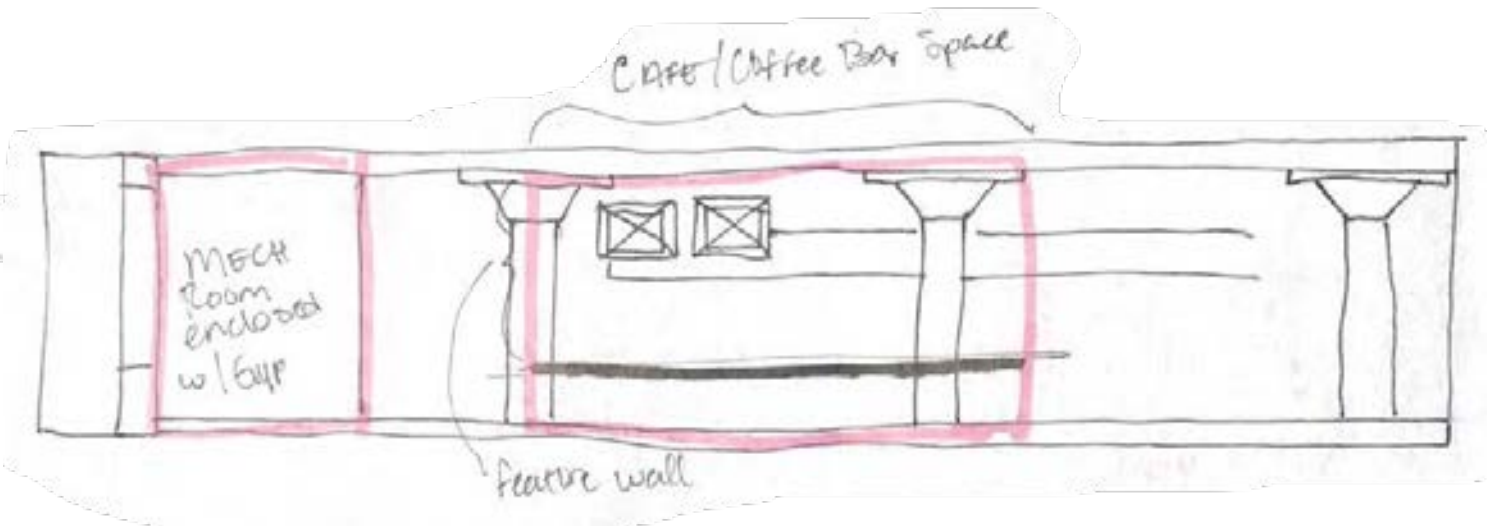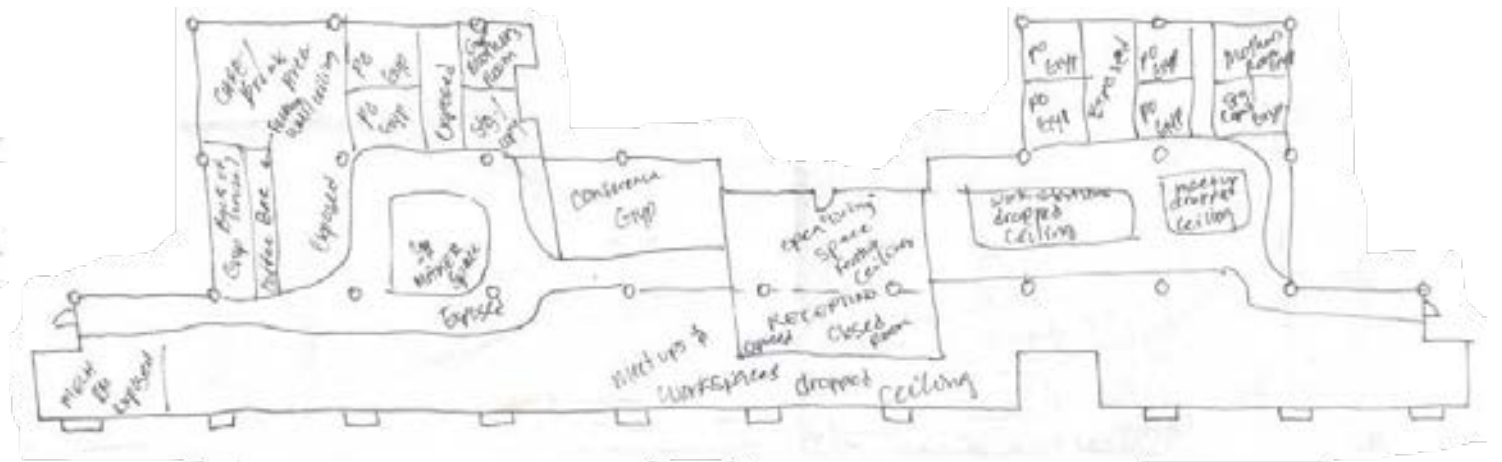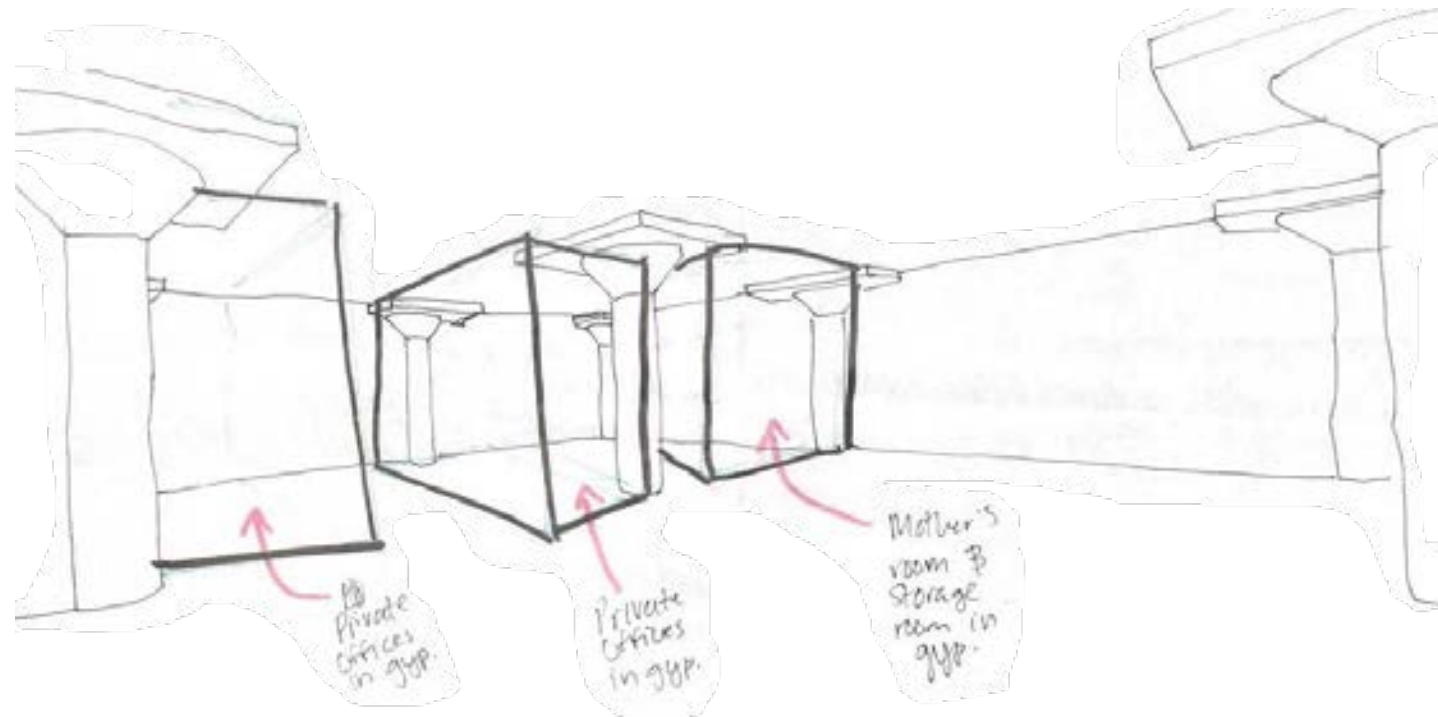






SUPPORT SPACES

DESIGN | Sketches

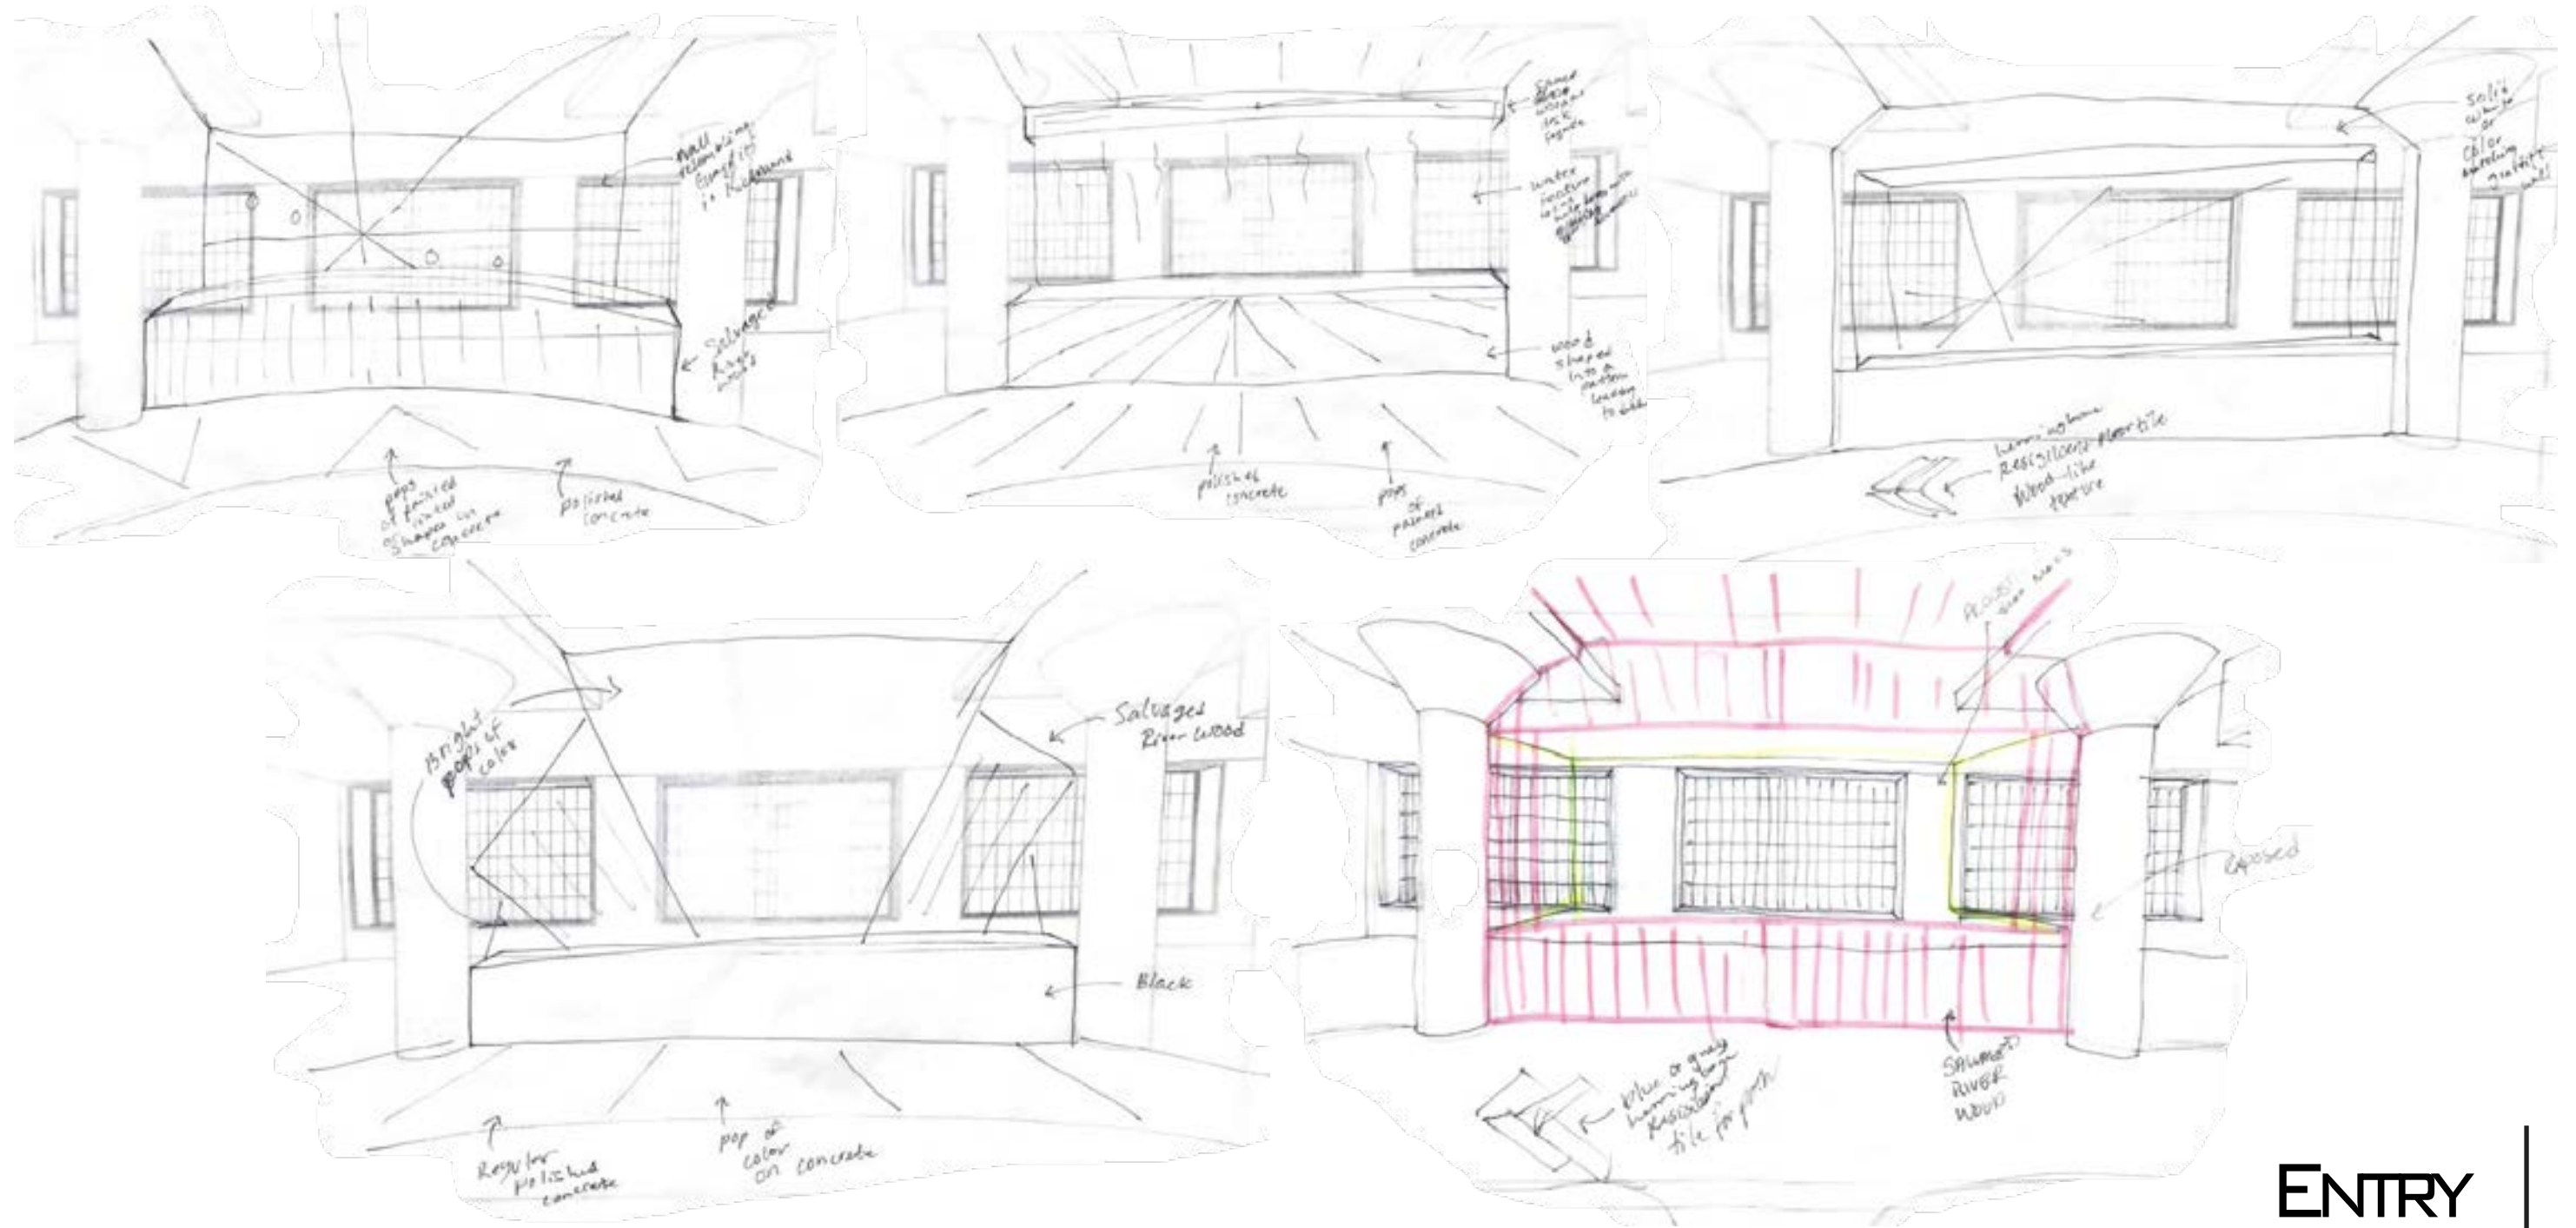


ENTRY

Design SKETCHES

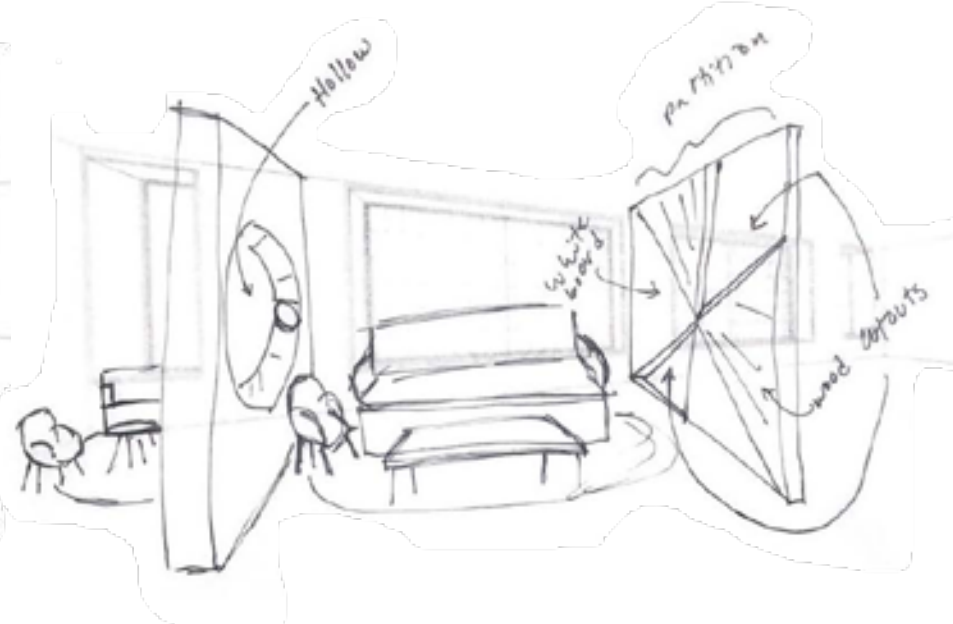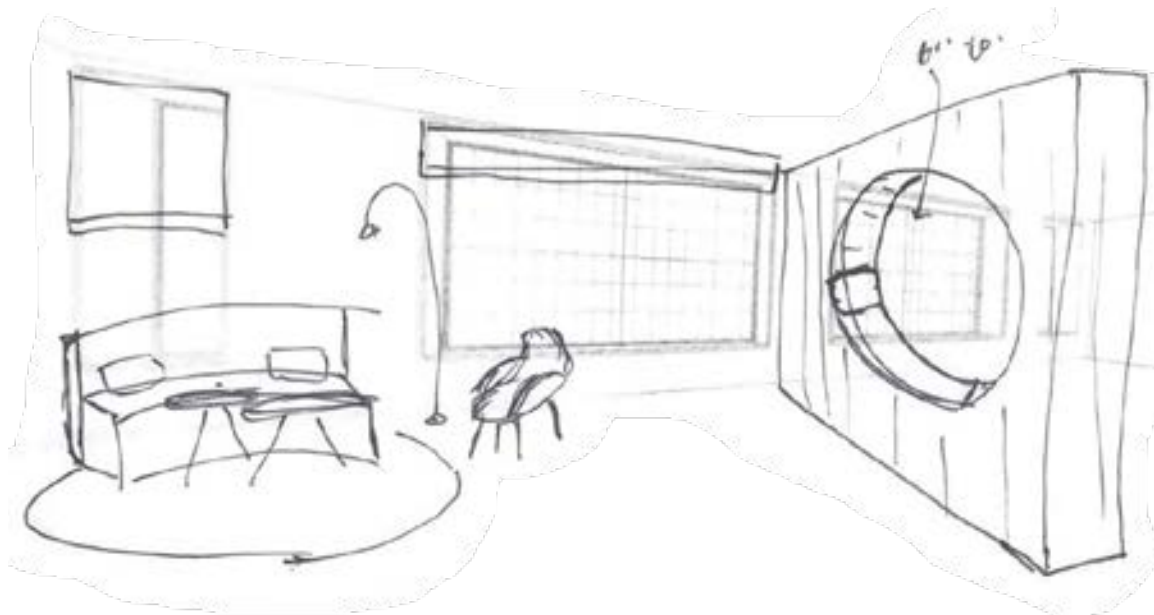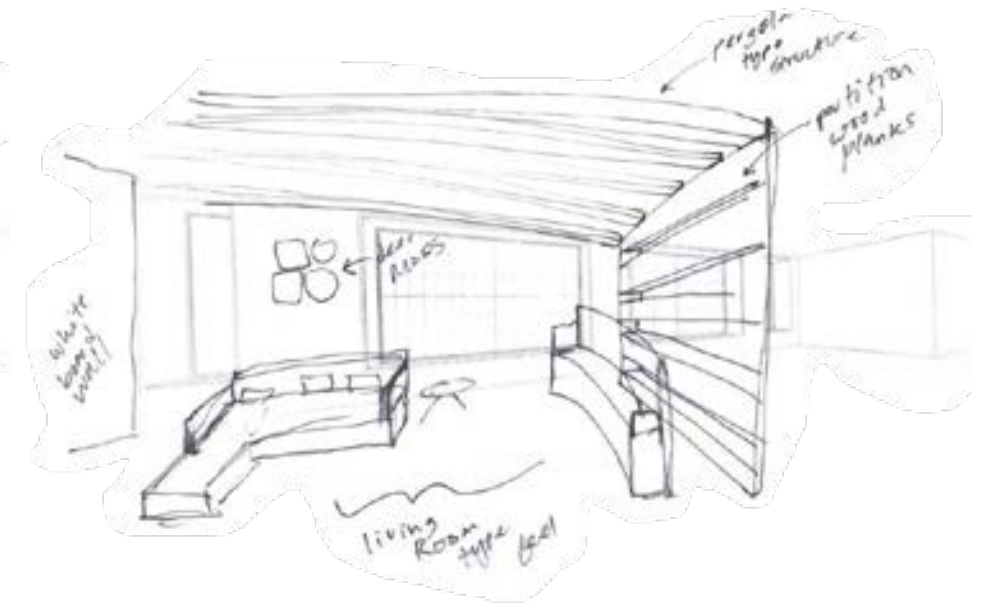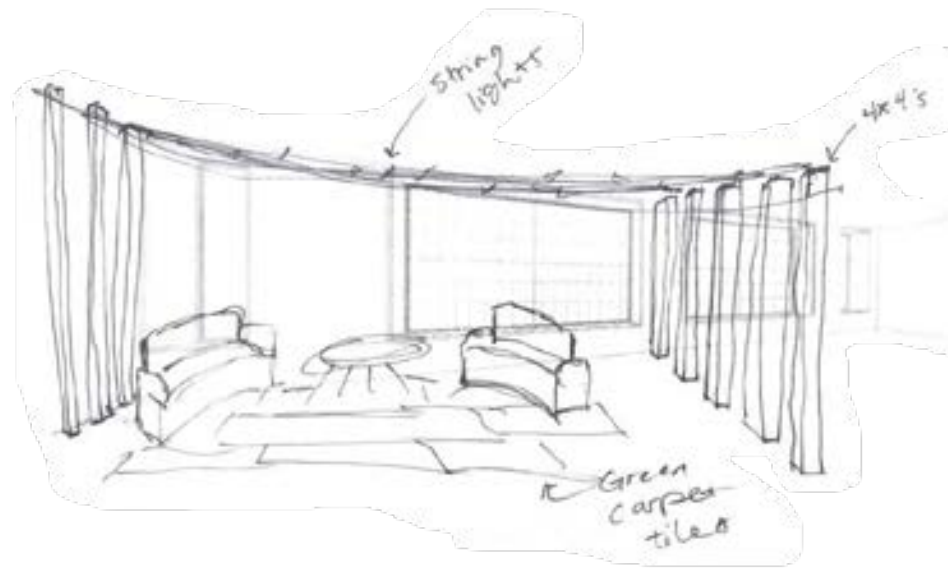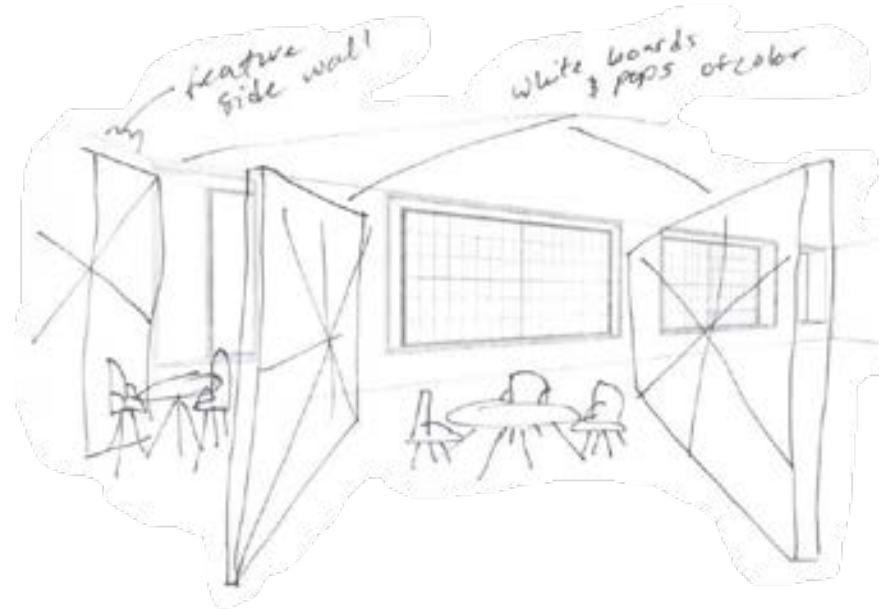

CONCEPT LOUNGE

DESIGN Sketches

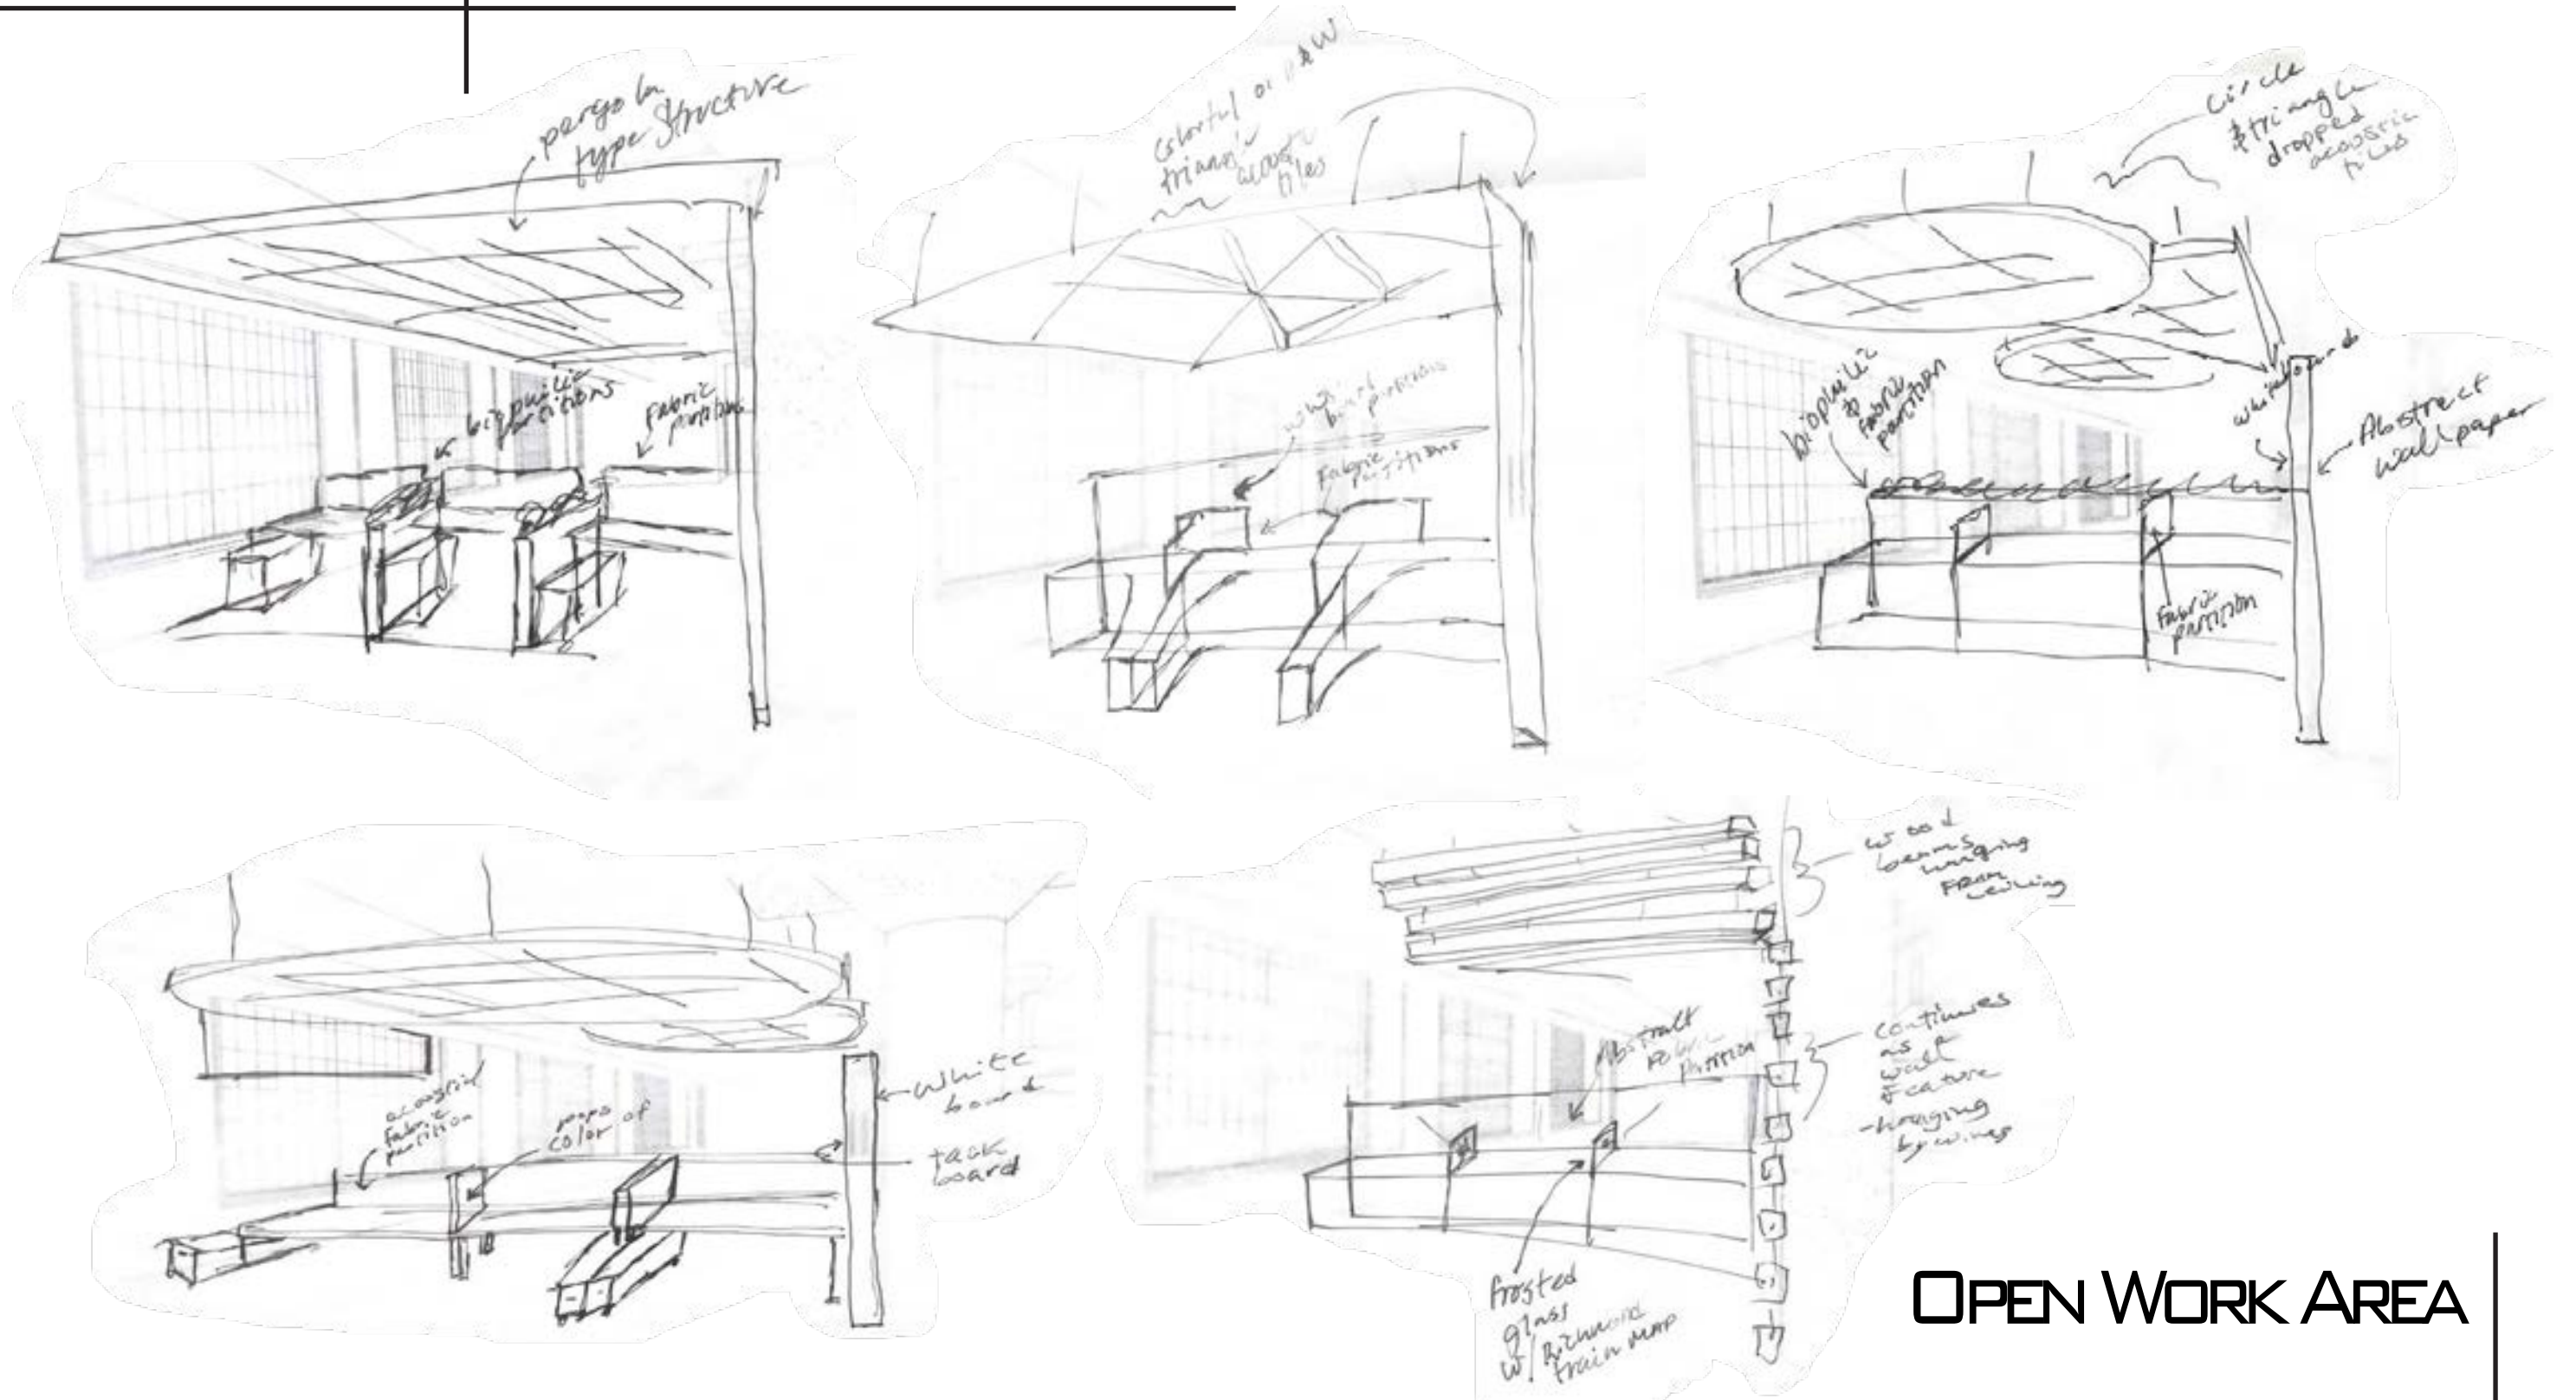

OPEN WORK AREA

Light MODEL

