


PORTFOLIO TWO

EAST CAROLINA UNIVERSITY


3202-SPRING 2020

CLARA REZK

OPTION ONE

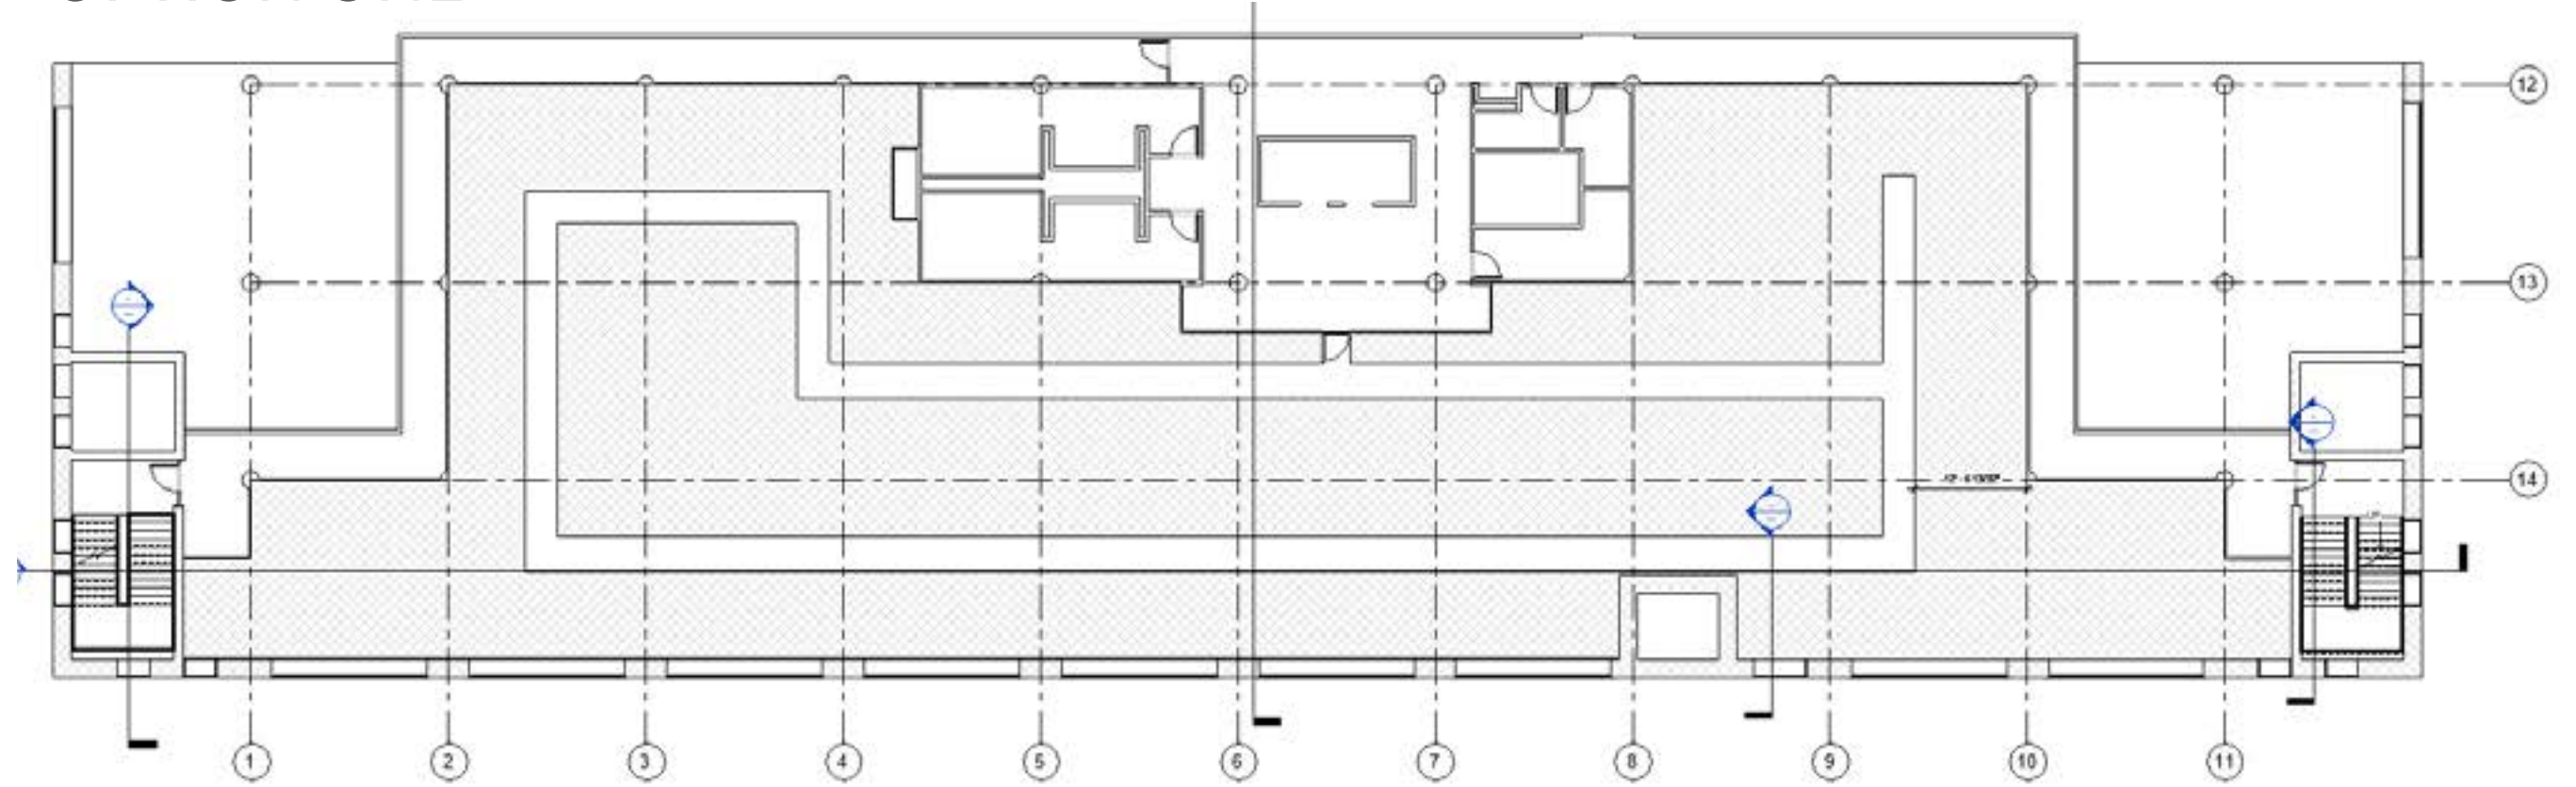

OPTION TWO

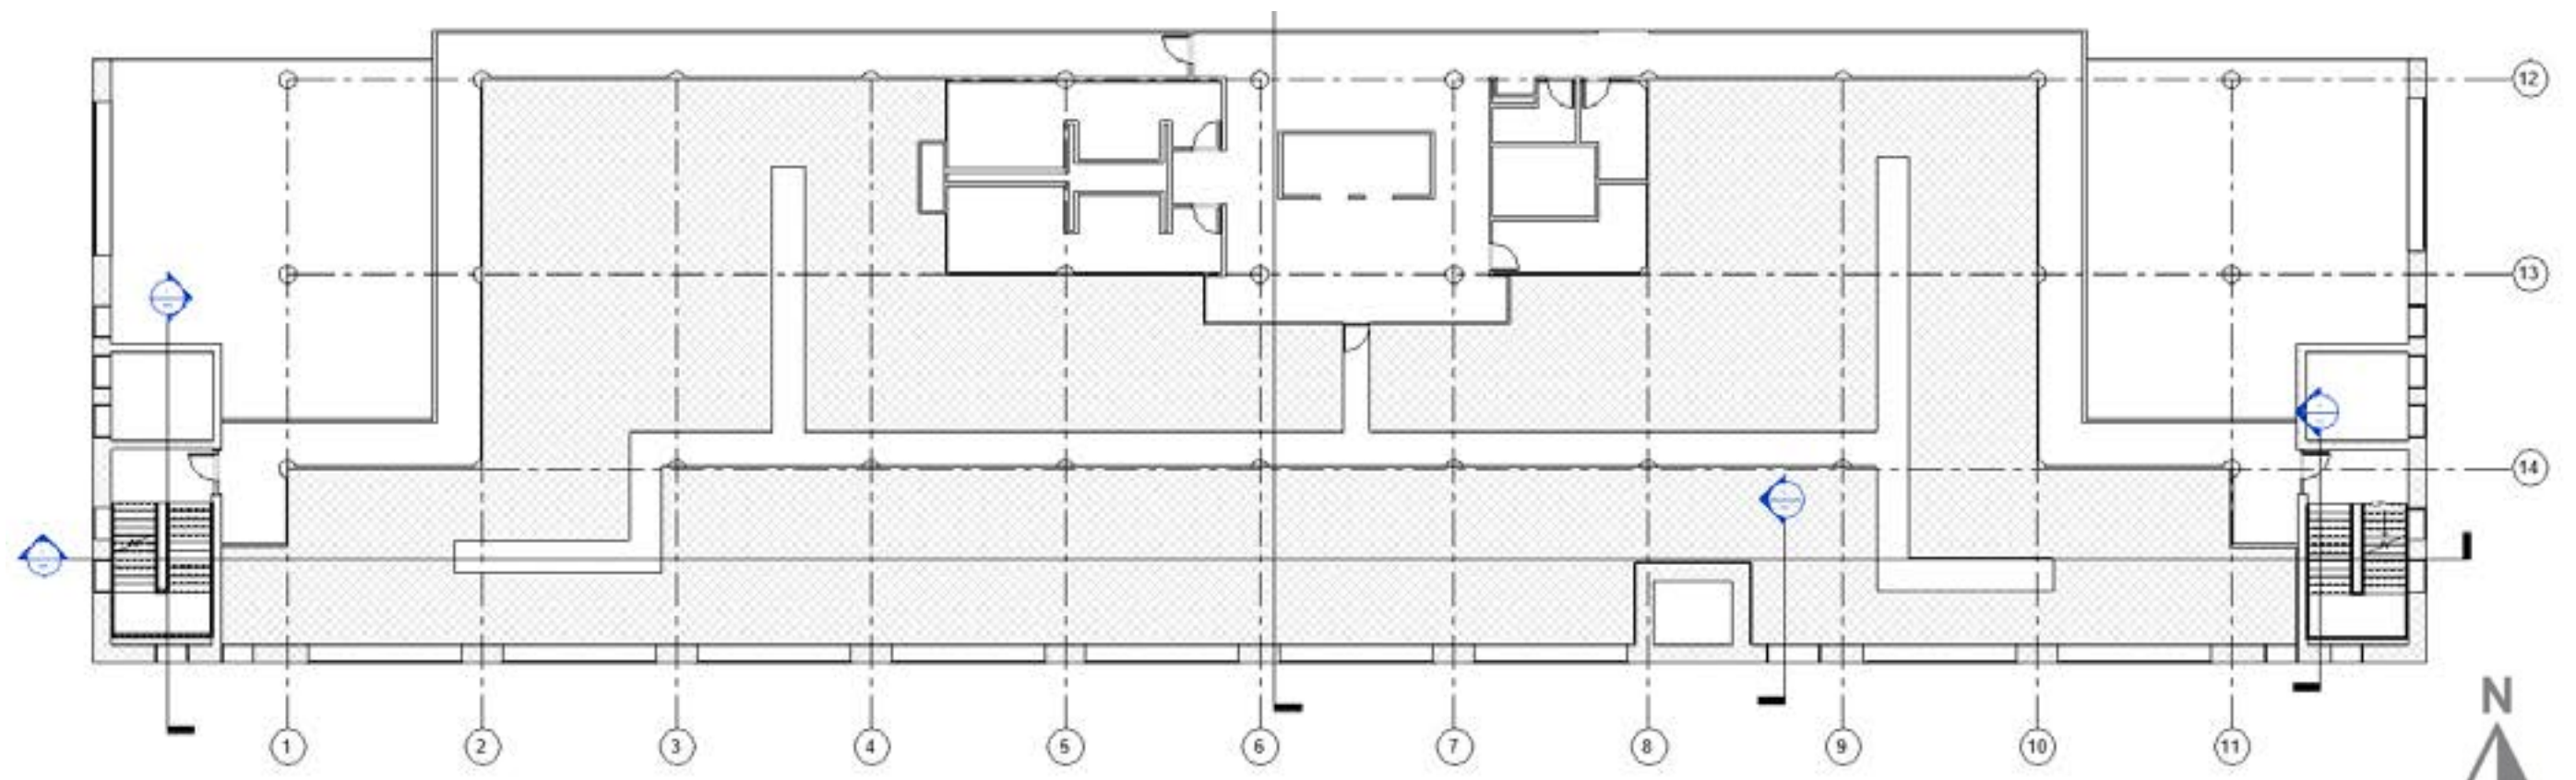


NOT TO SCALE




S
Y
S
T
E
M


R
C
P

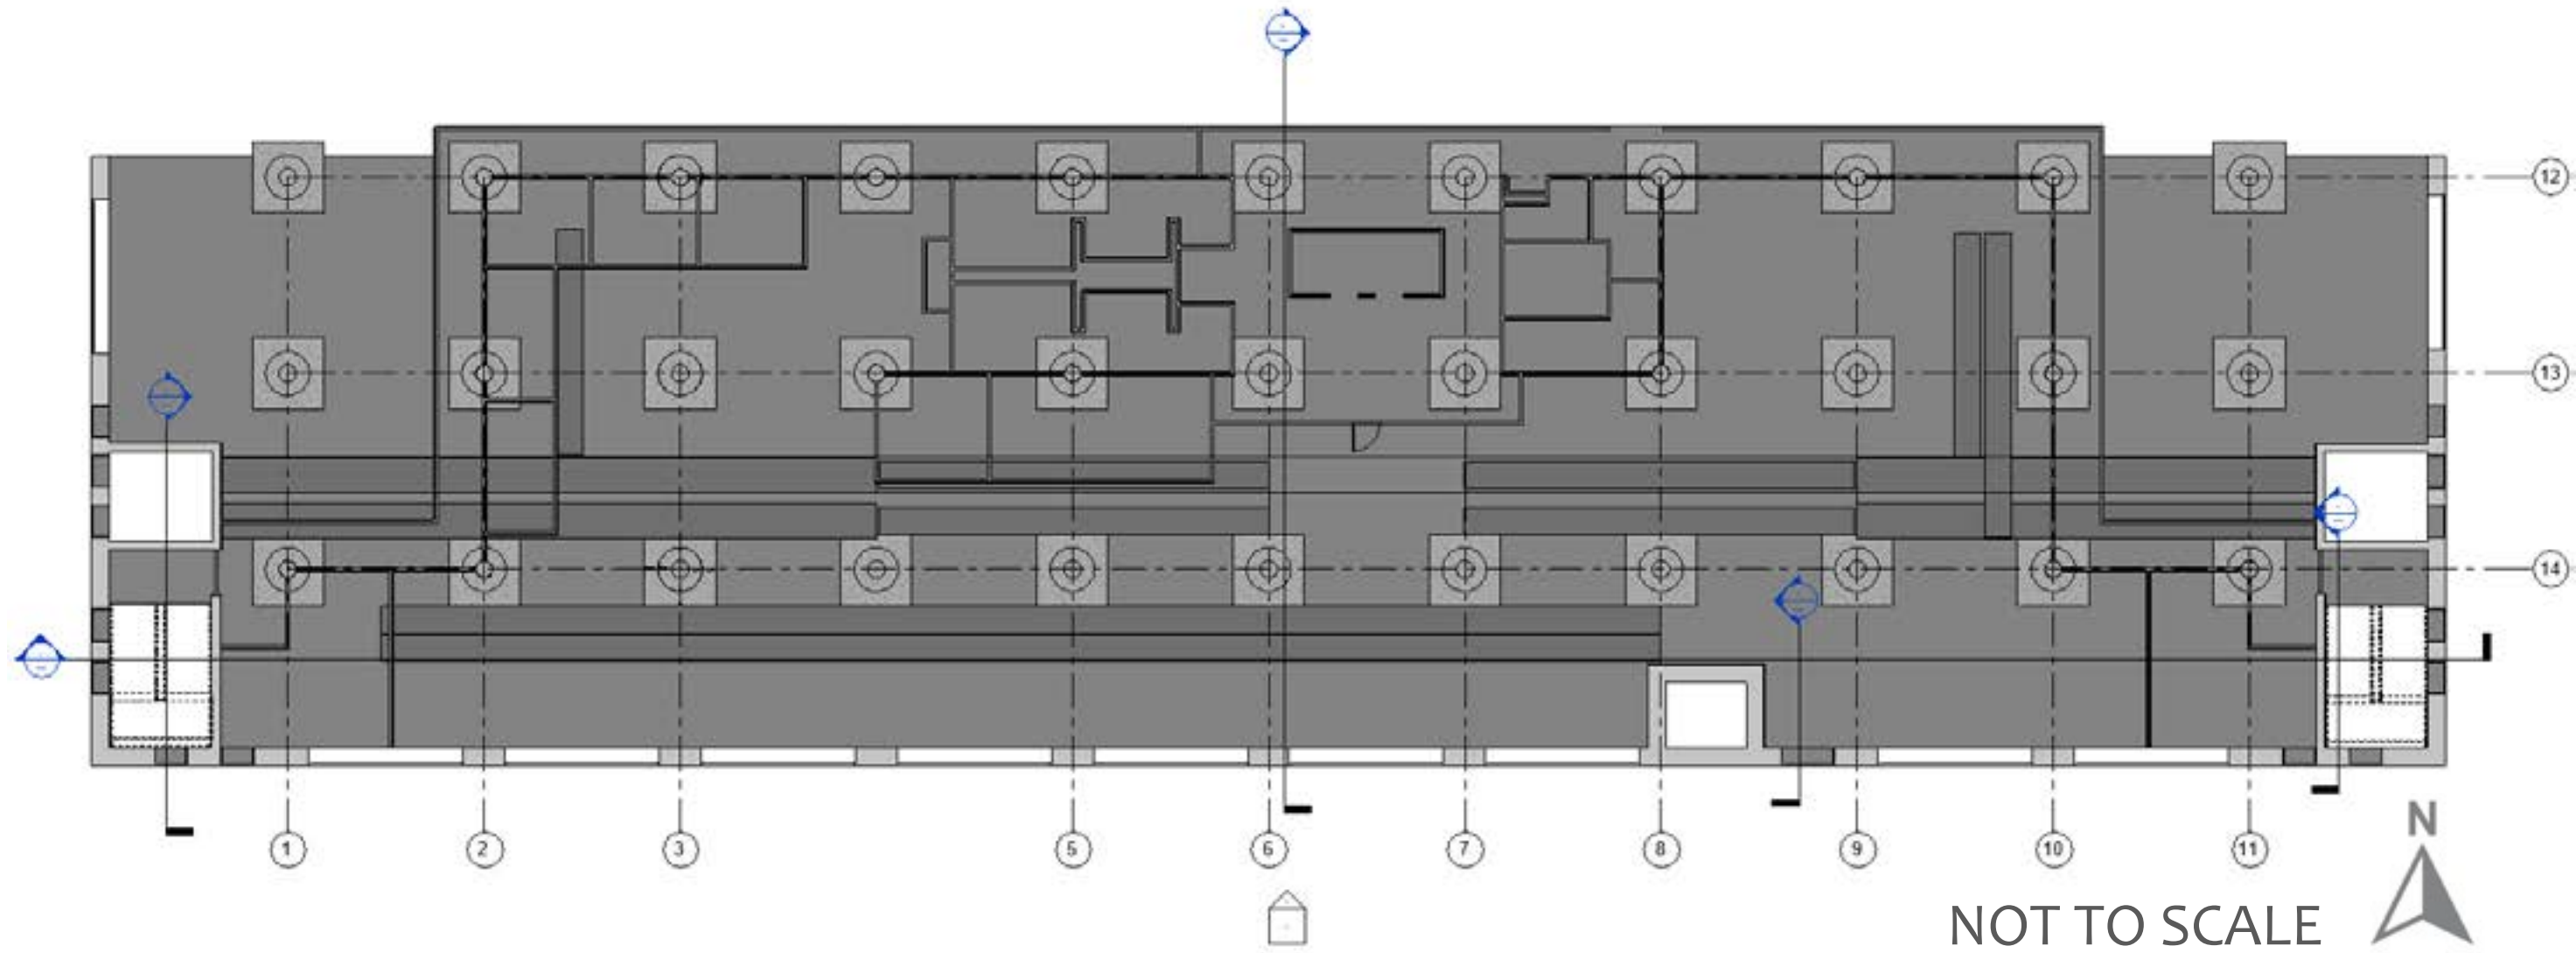


OPTION ONE

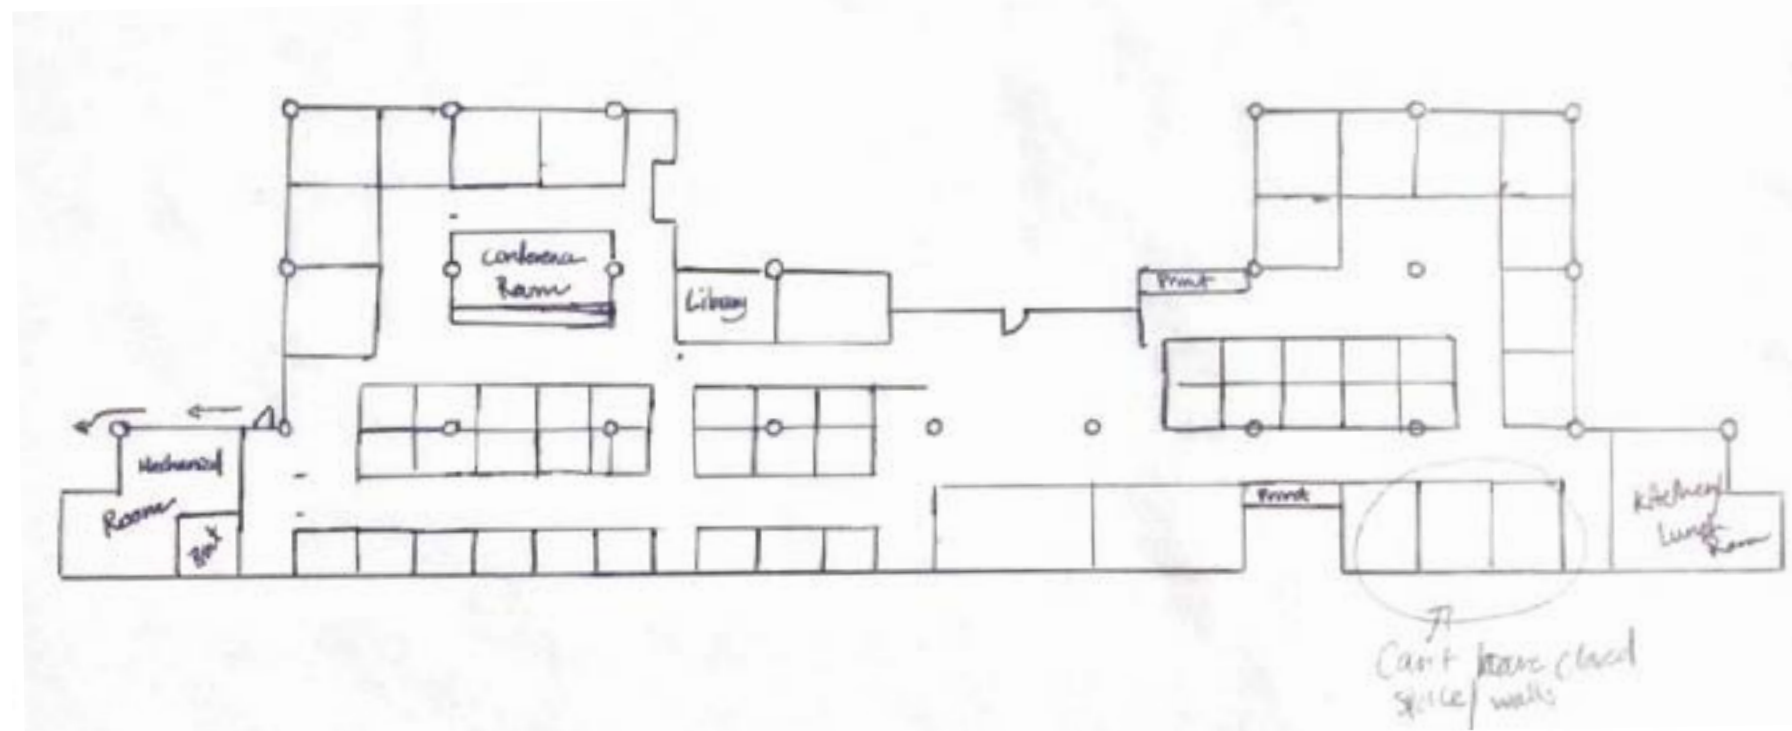

OPTION TWO

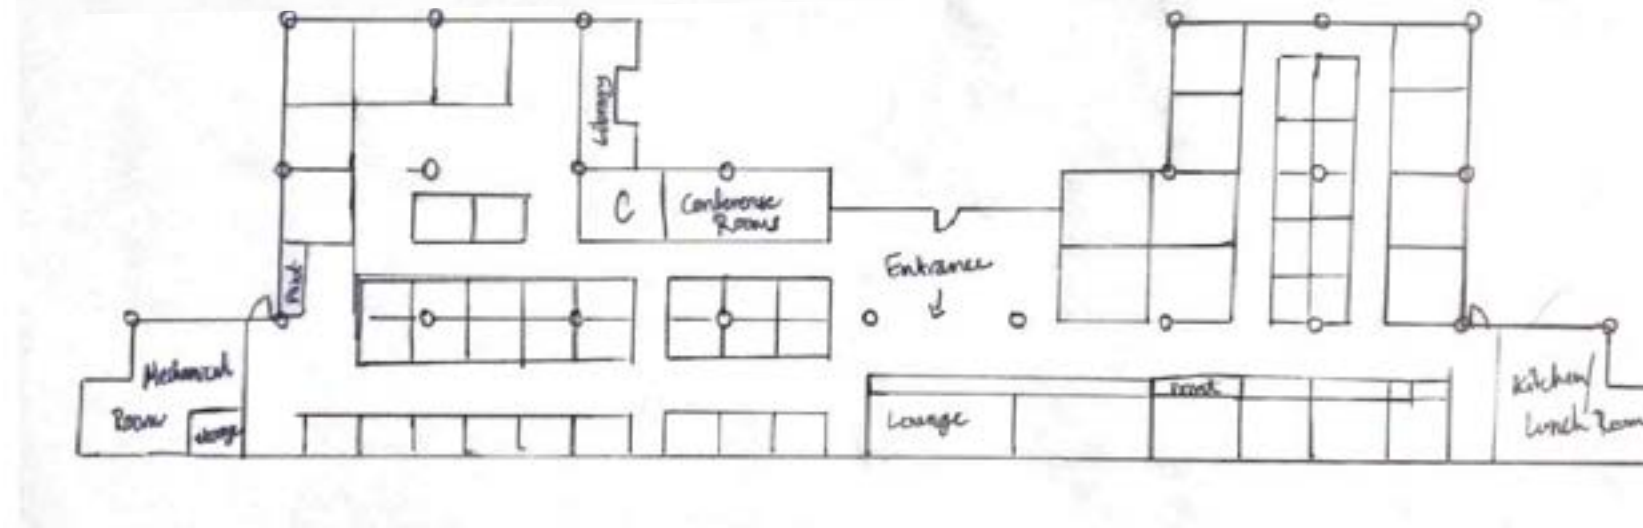


OPTION THREE

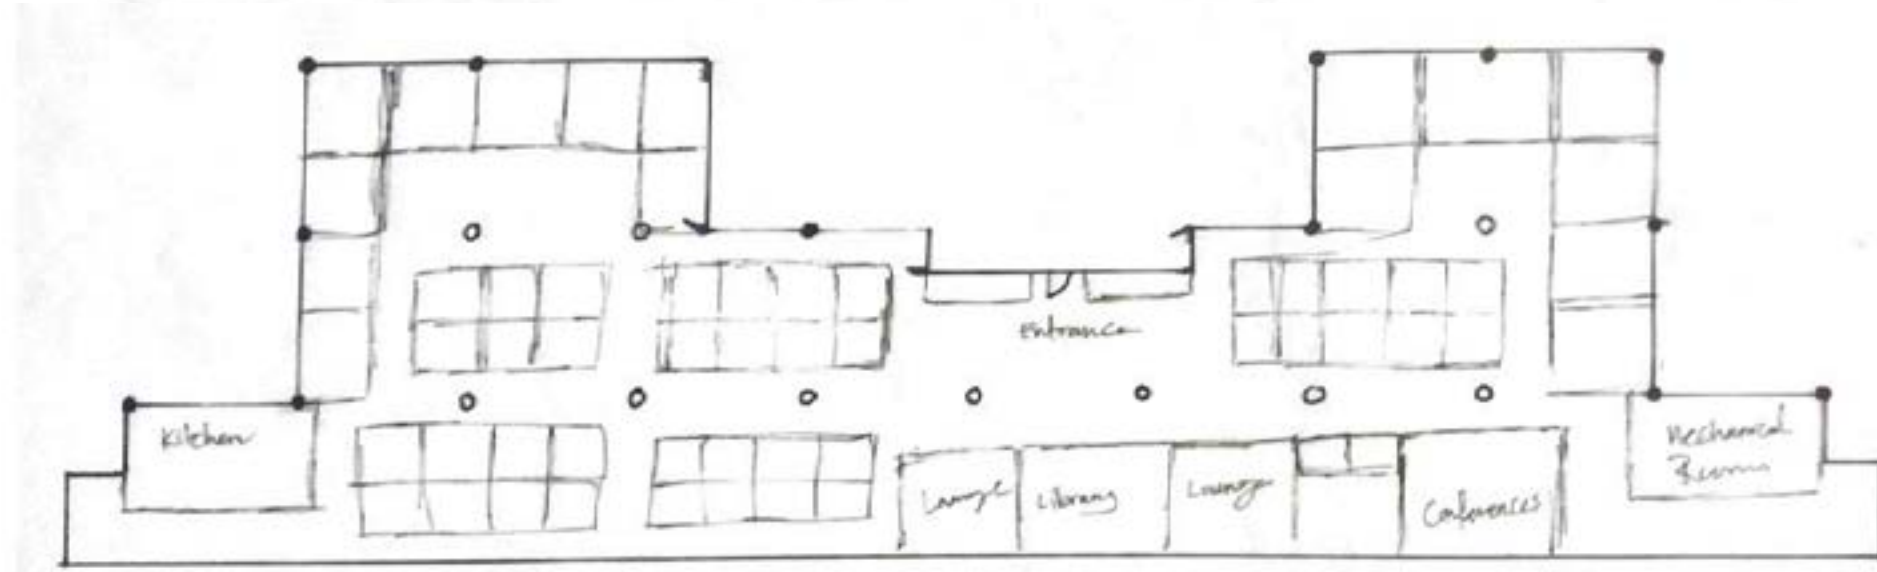


NOT TO SCALE





OPTION FOUR

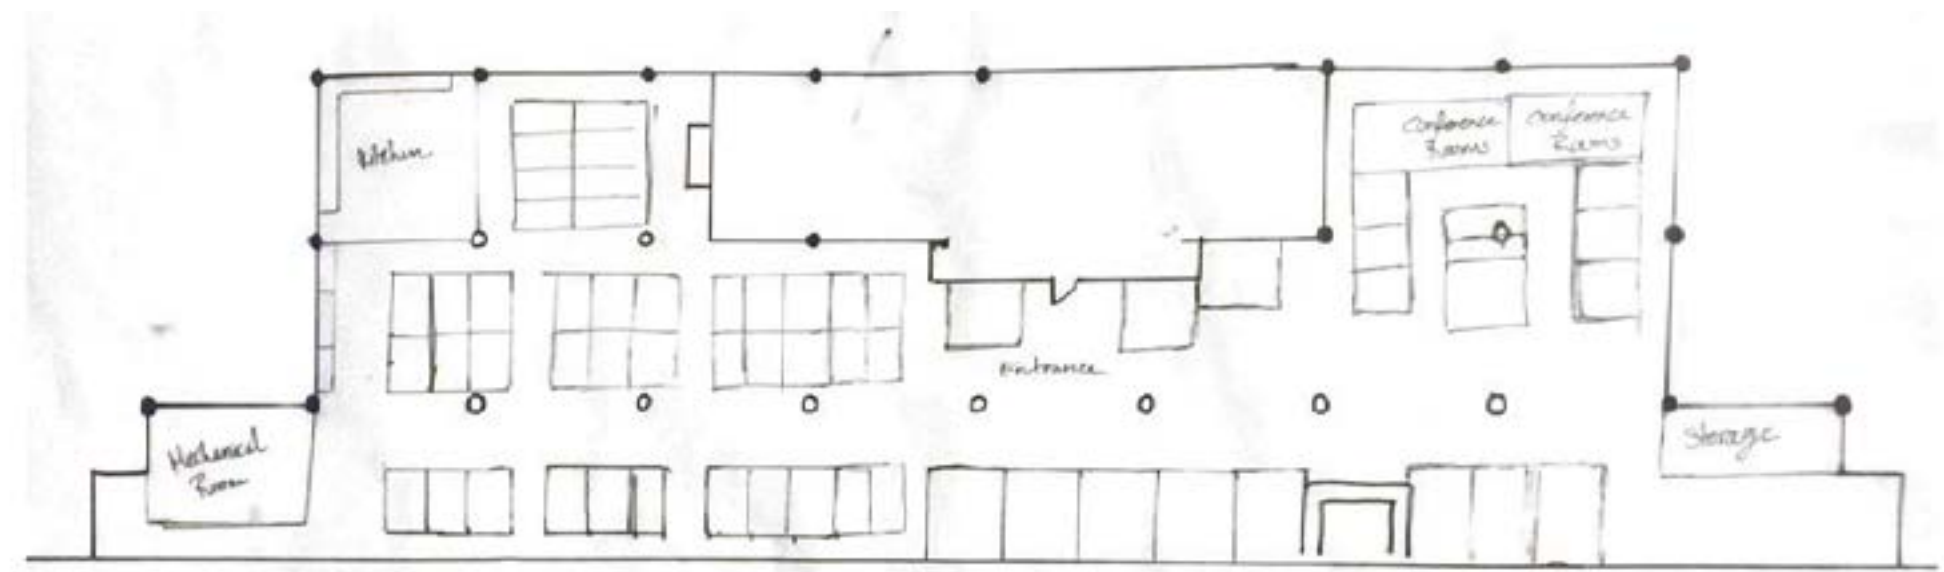

OPTION FIVE


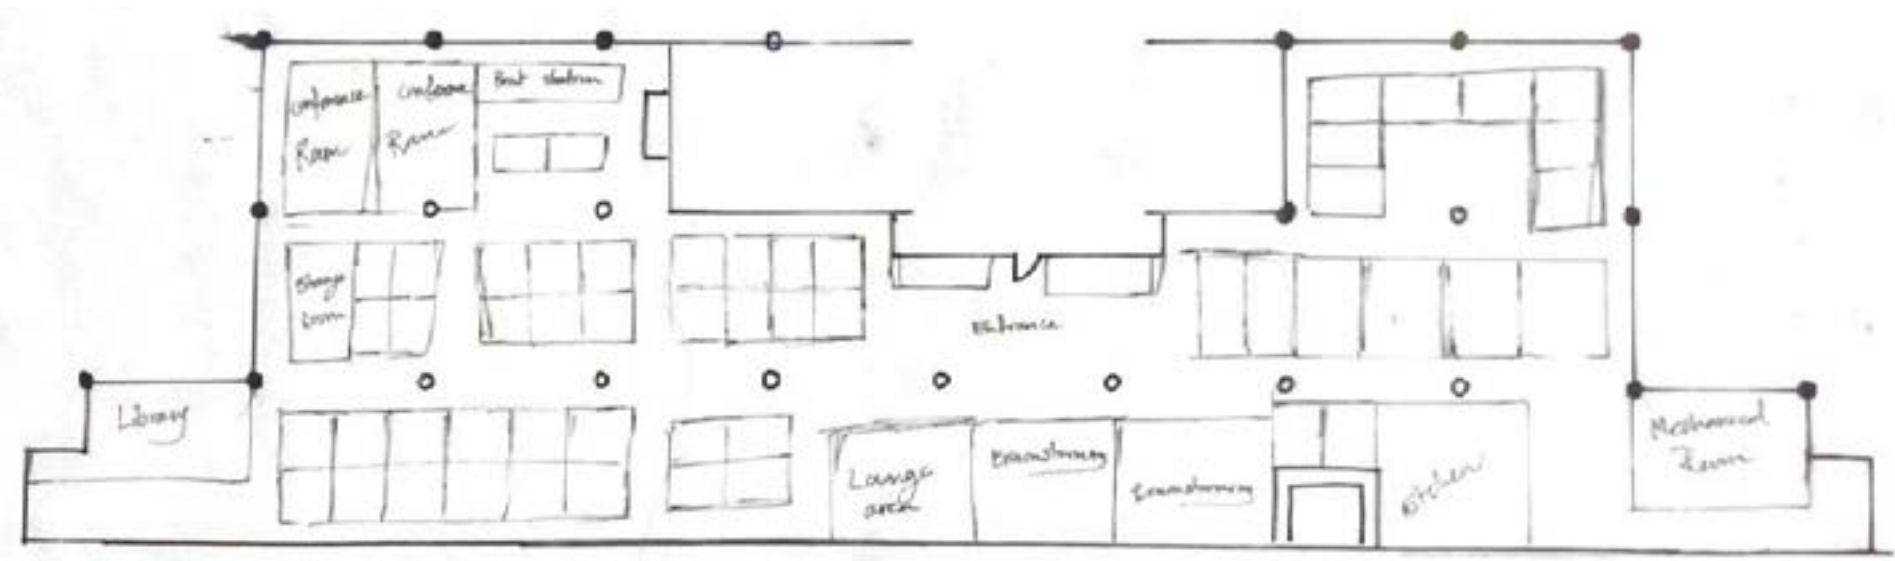


OPTION ONE

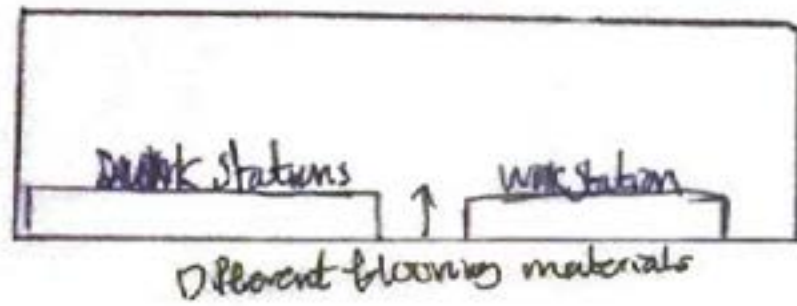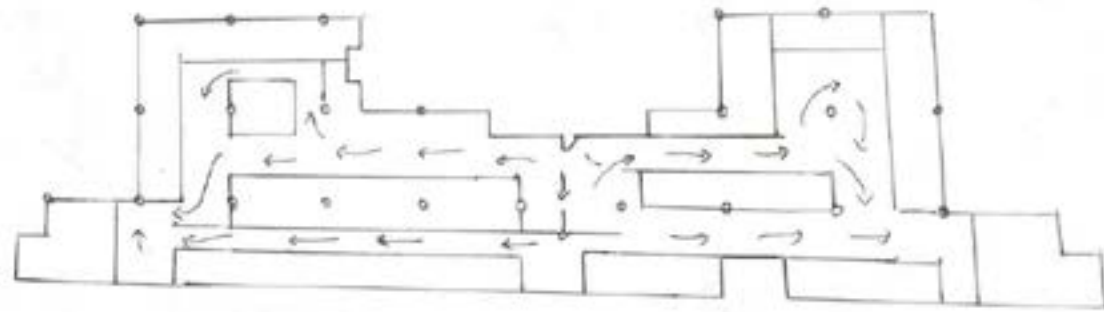

WAYFINDING




OPTION TWO

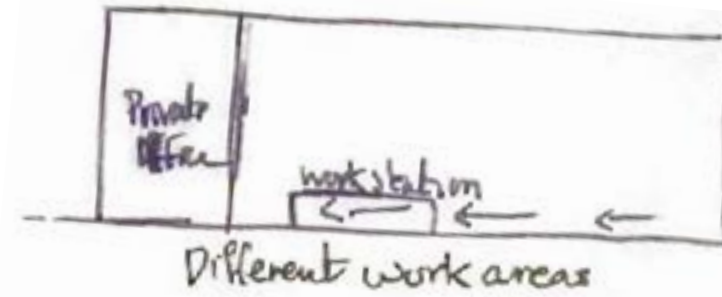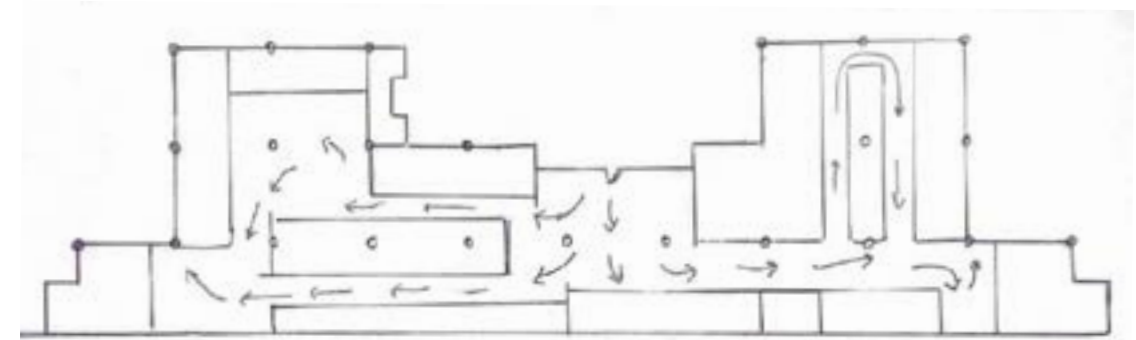

NOT TO SCALE






OPTION ONE

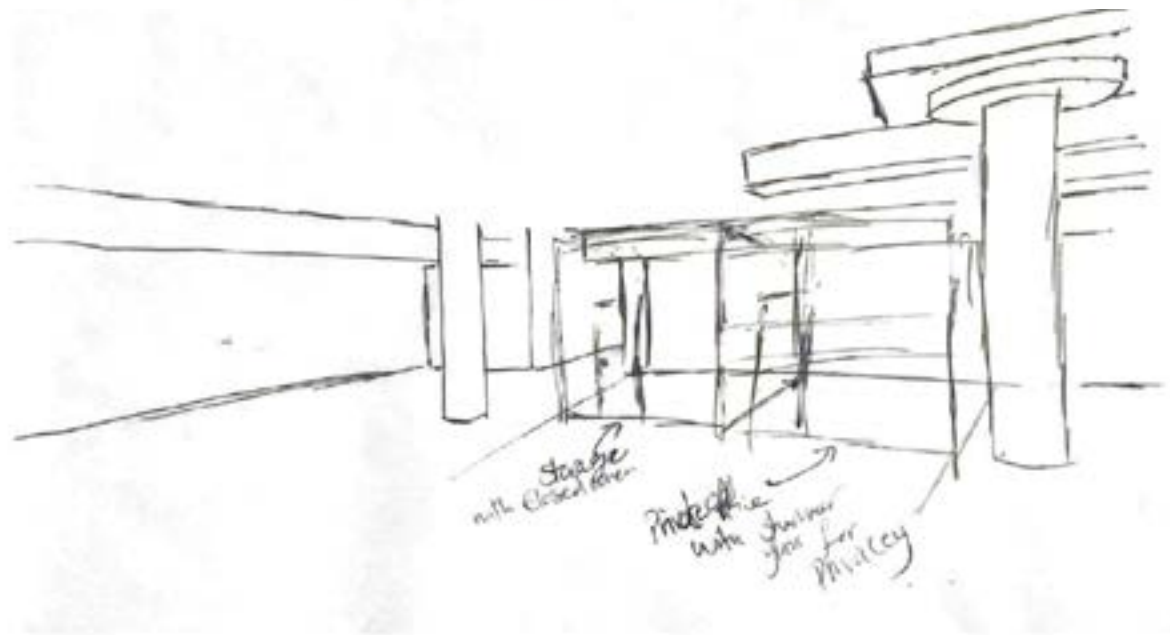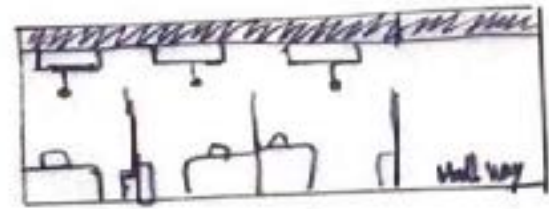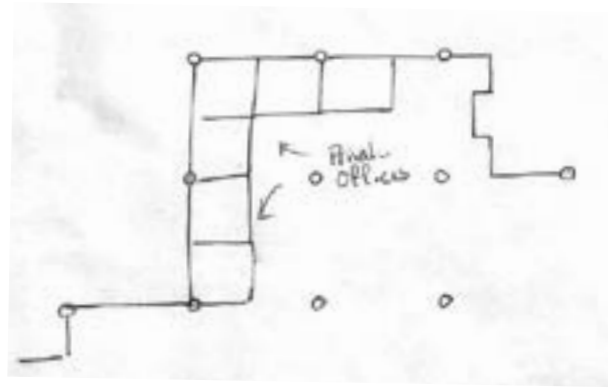

SUPPORT SPACE




OPTION TWO

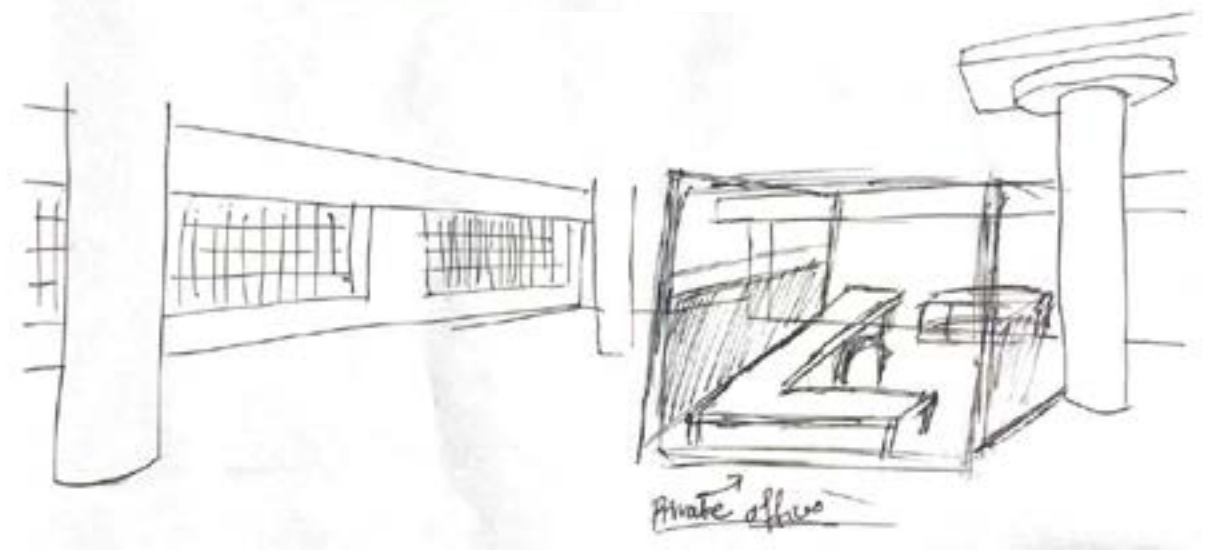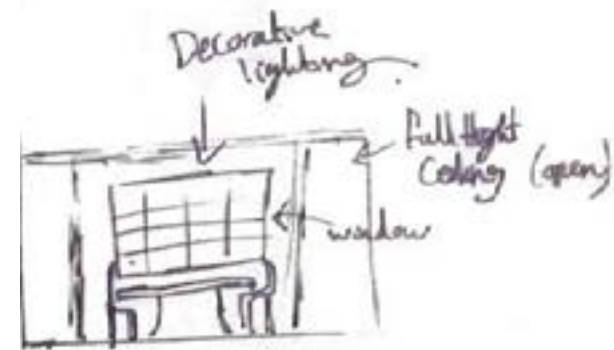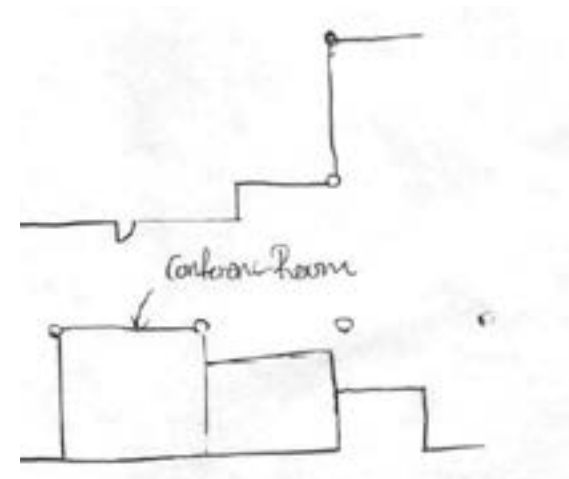

NOT TO SCALE






OPTION ONE

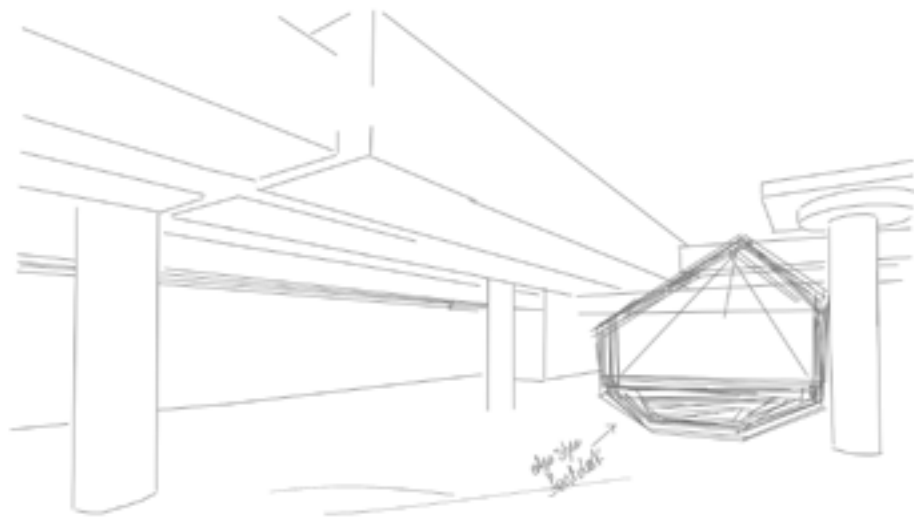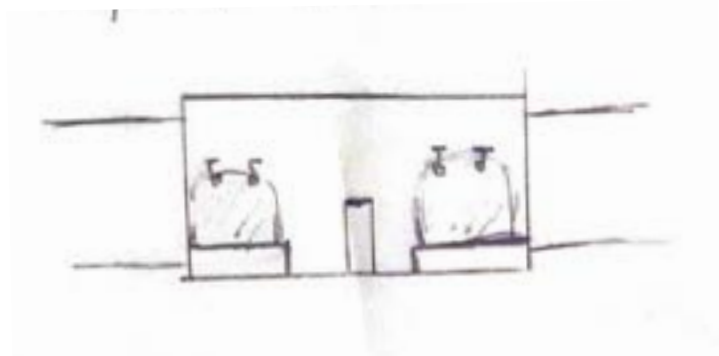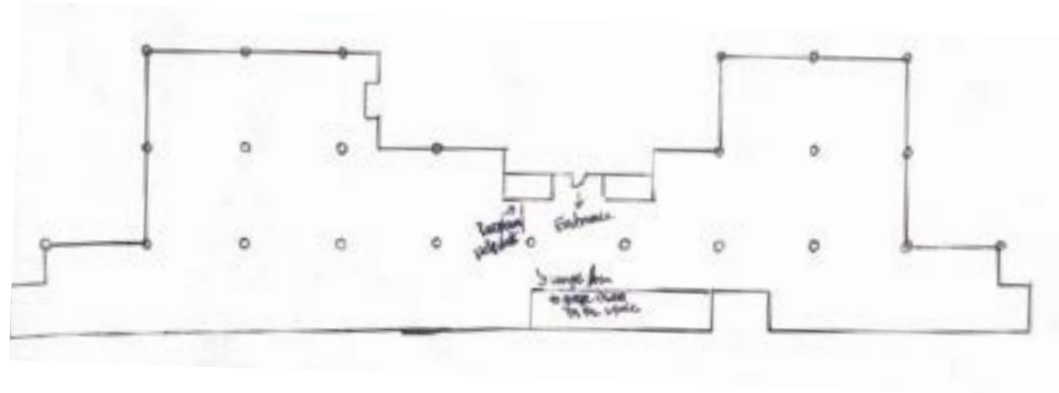

ENTRY




OPTION TWO

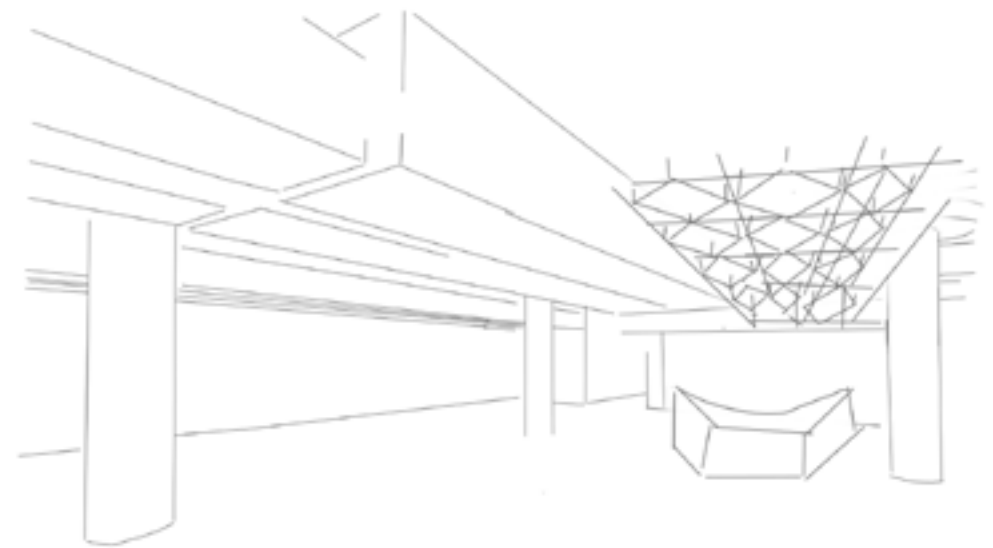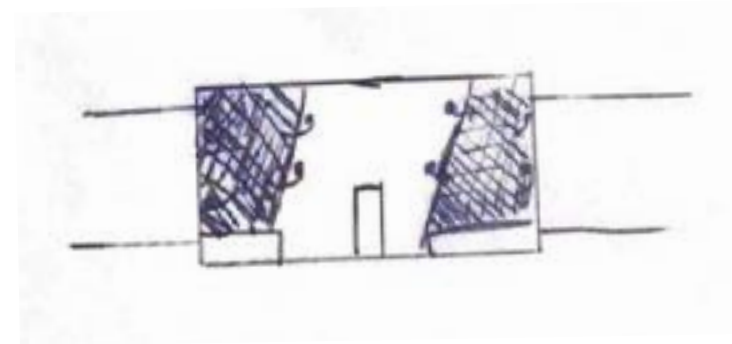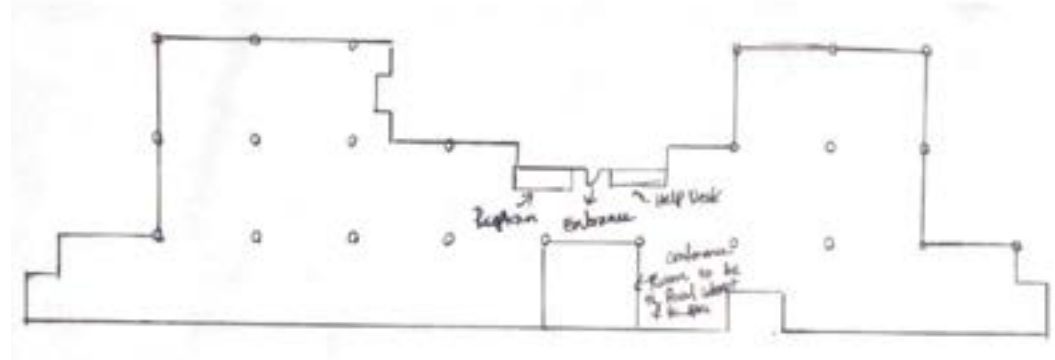

NOT TO SCALE






OPTION ONE

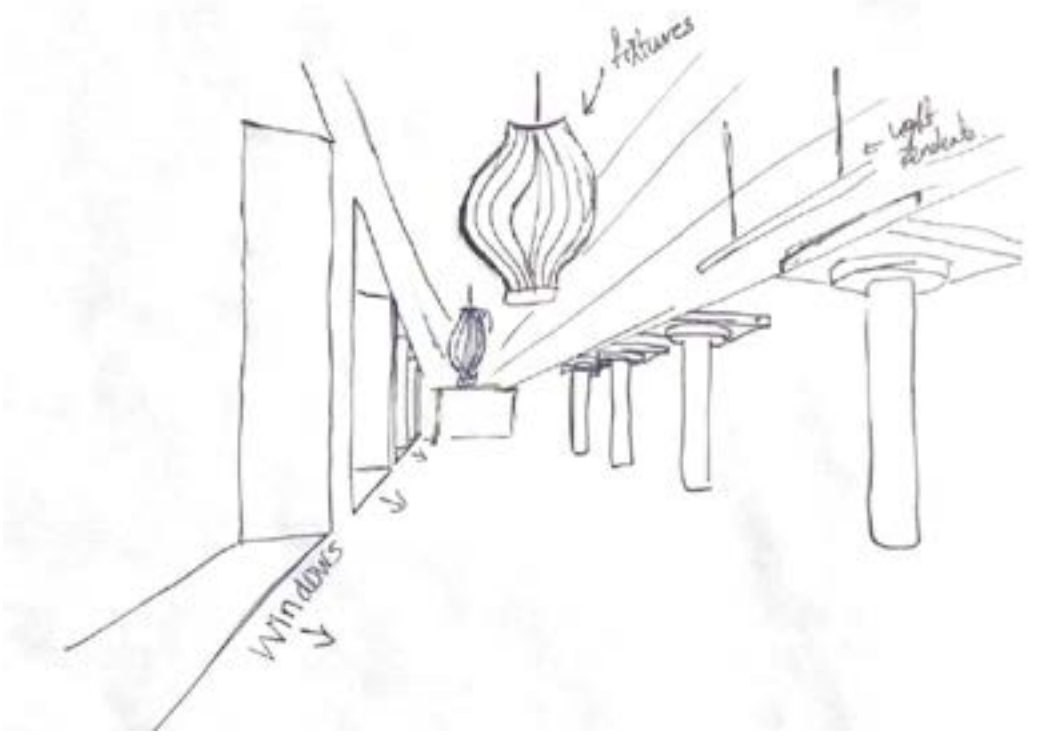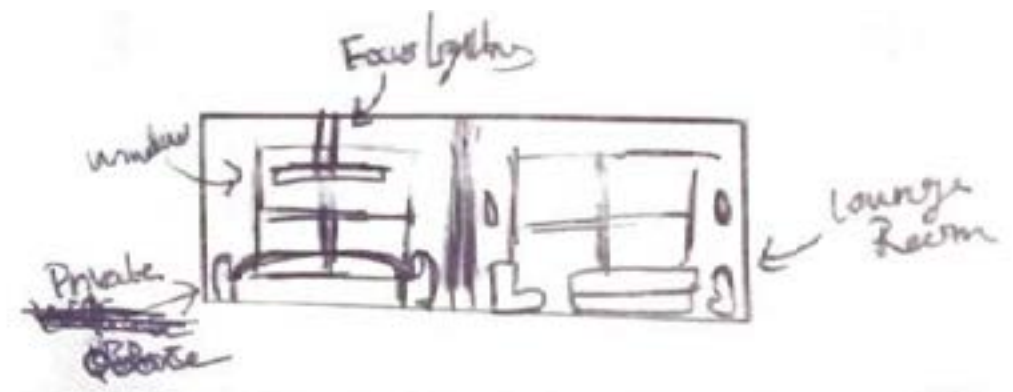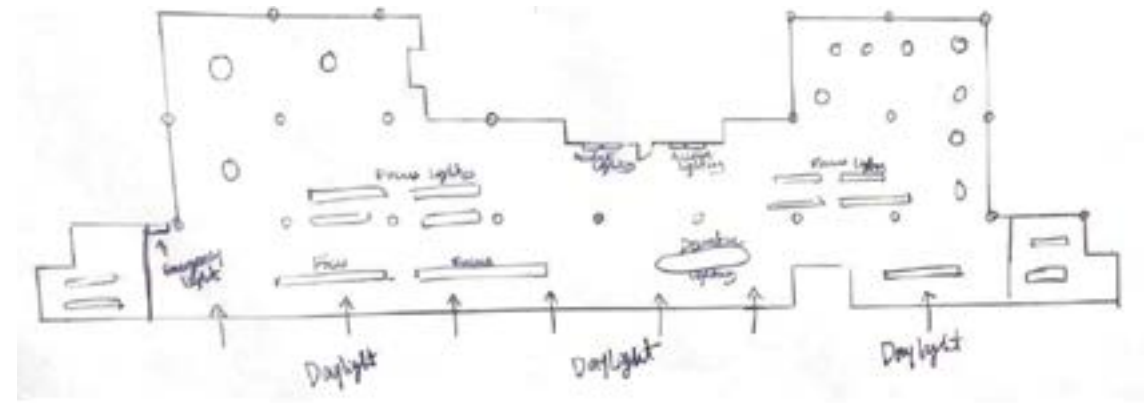






CEILING/DAYLIGHTING

OPTION TWO

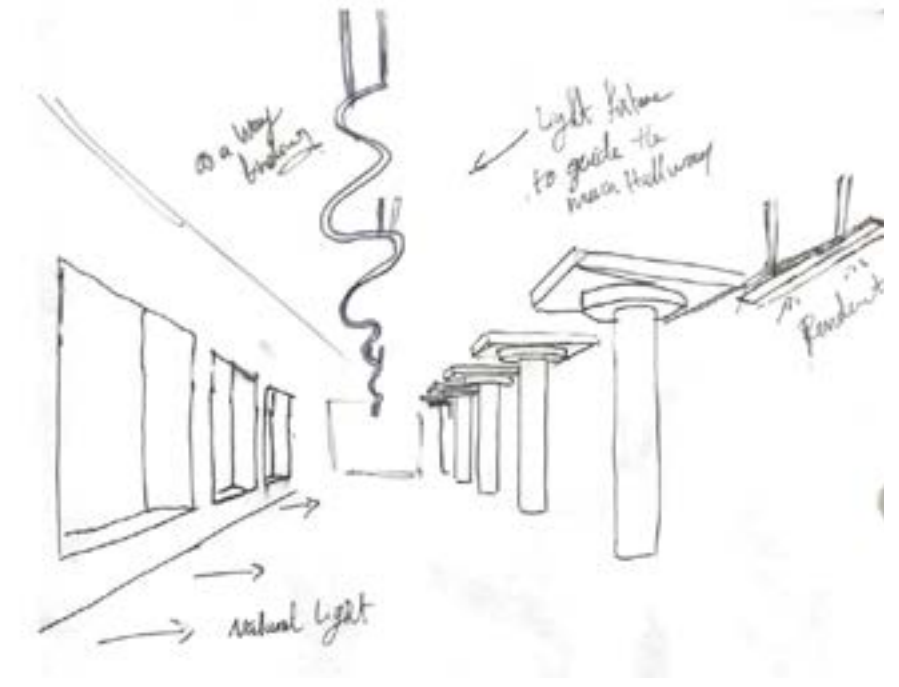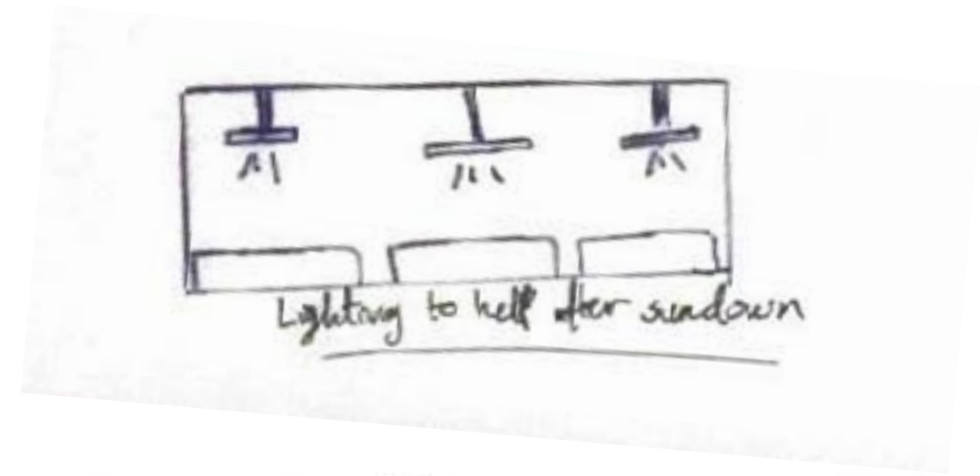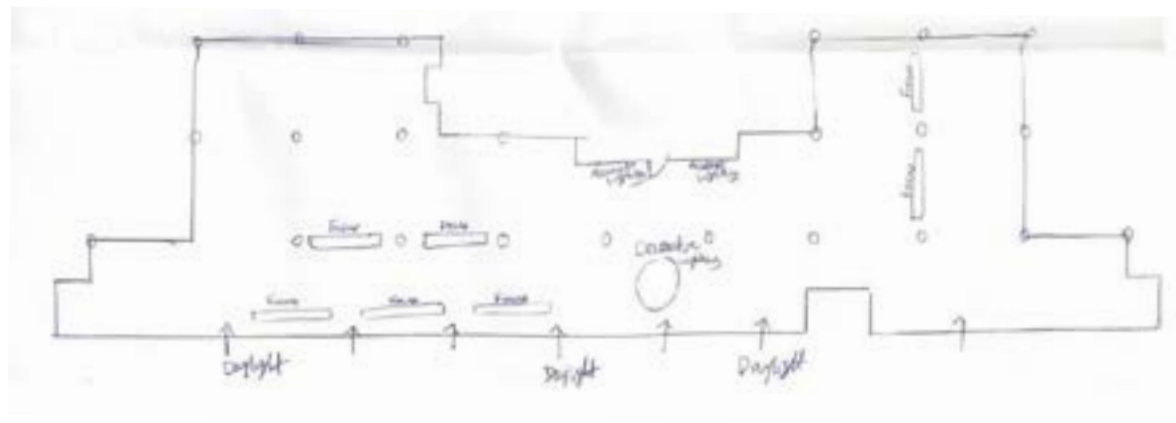


NOT TO SCALE



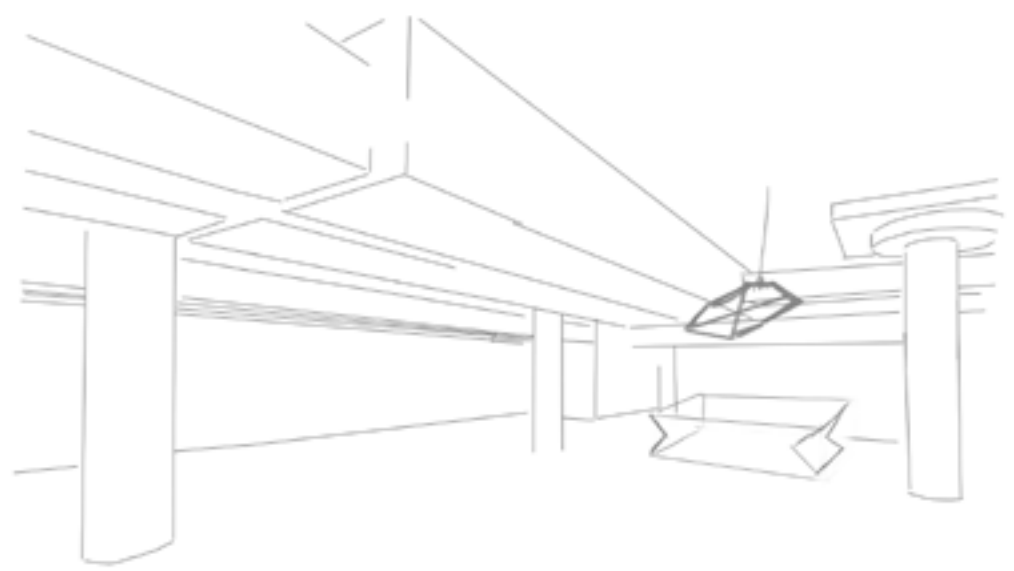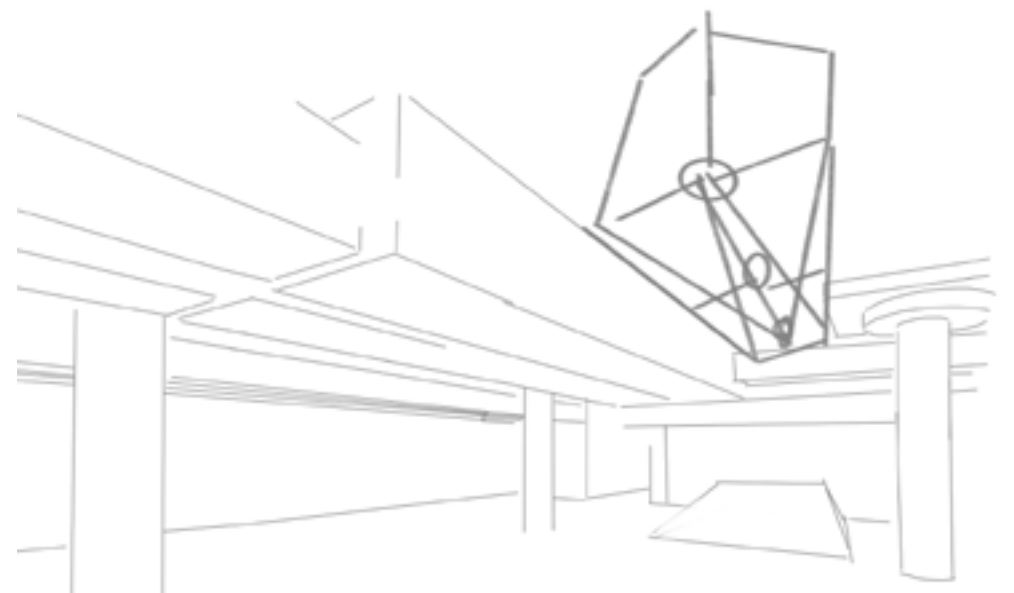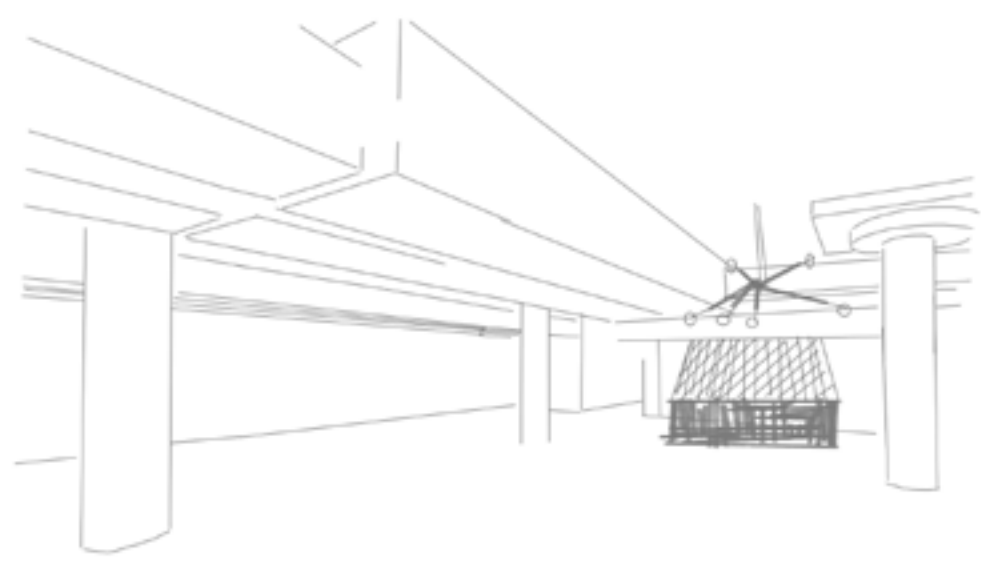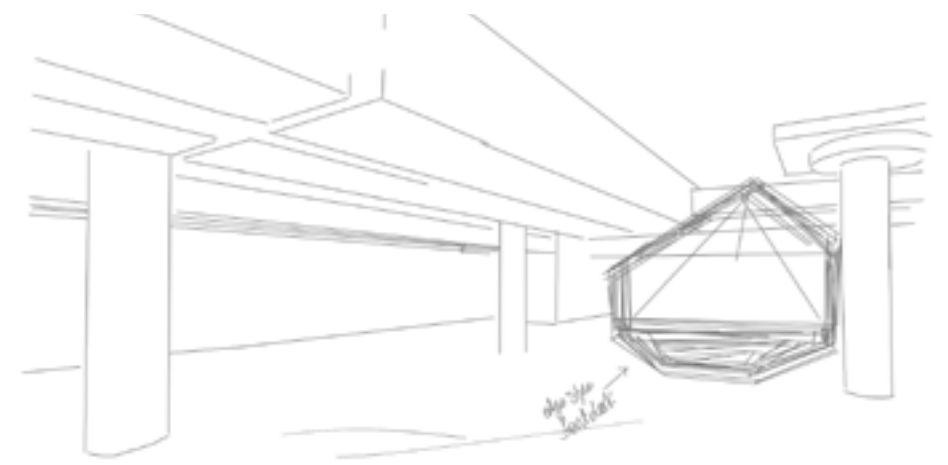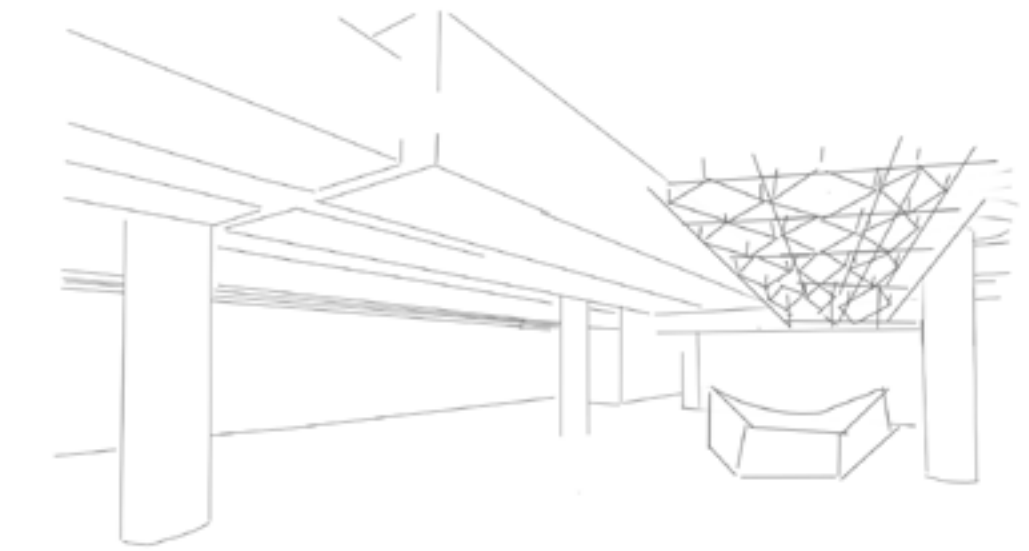


ENTRY/RECEPTION


NOT TO SCALE





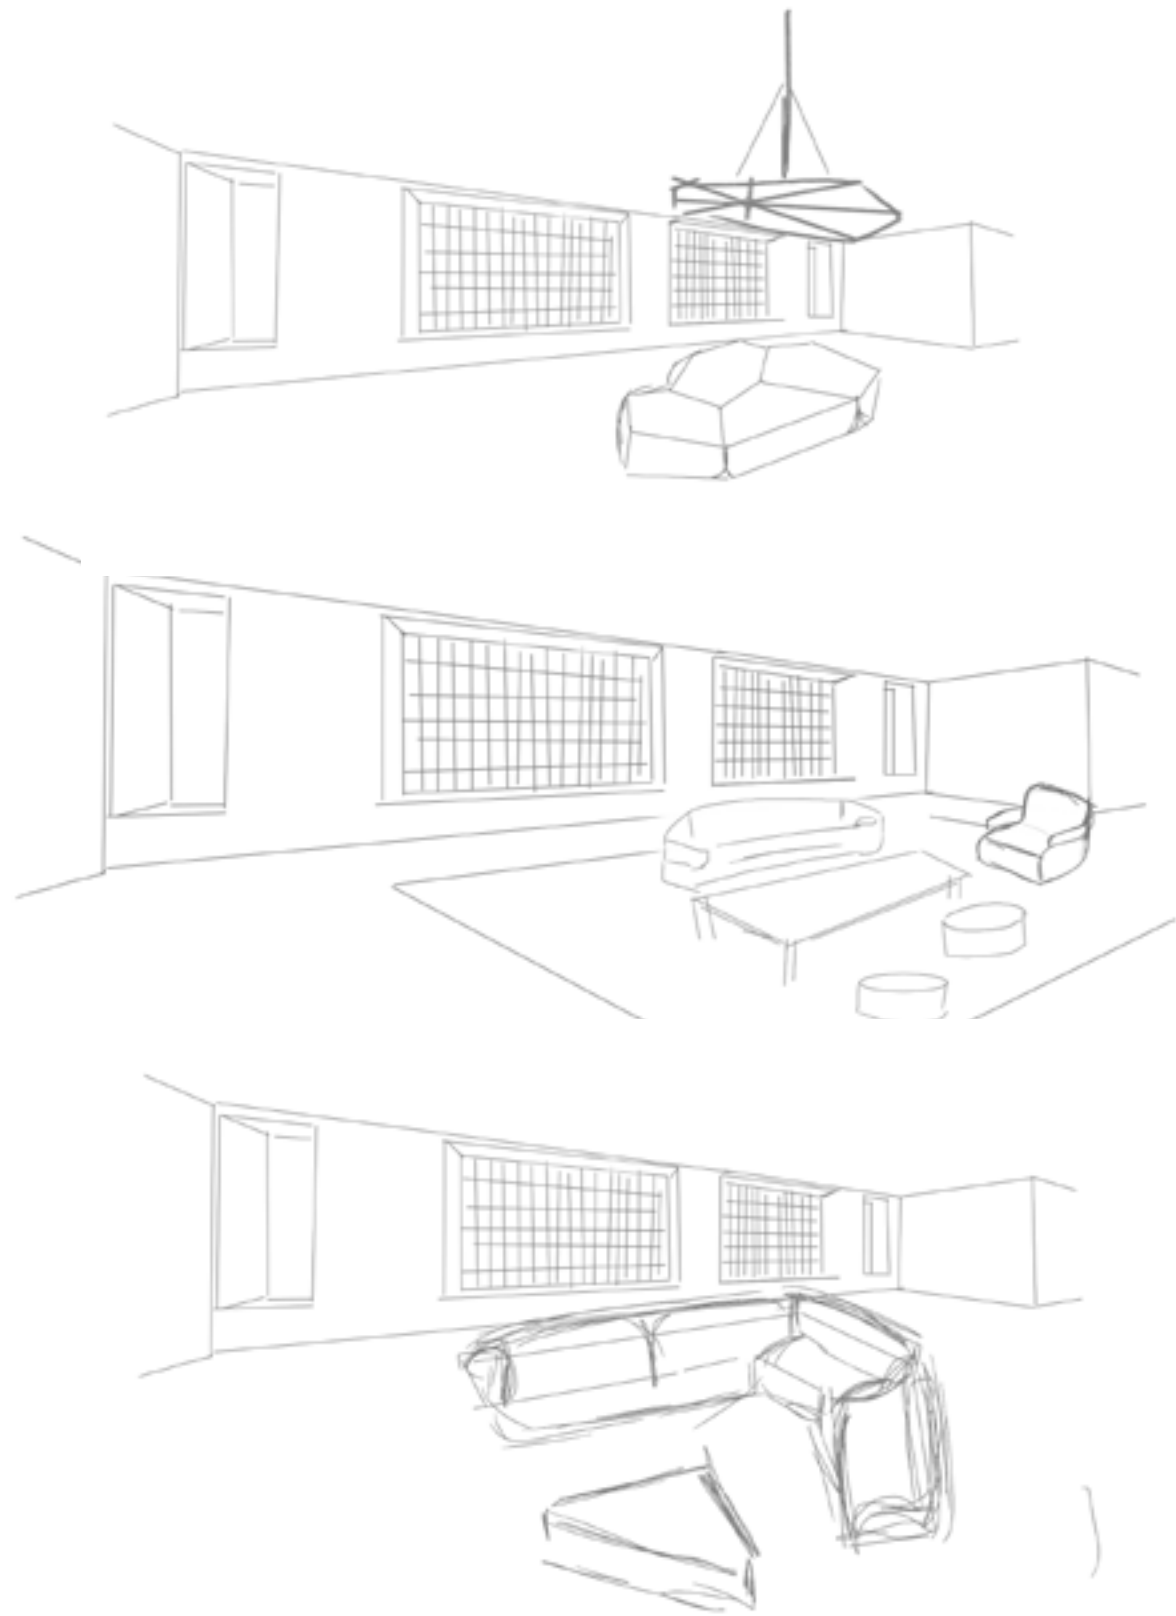


CONCEPT LOUNGE

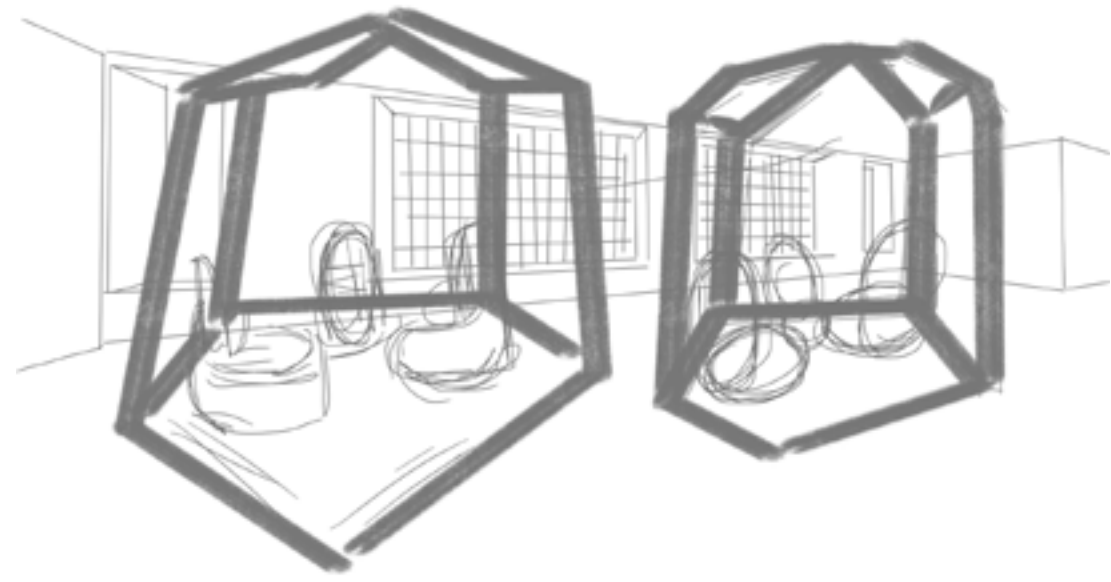

NOT TO SCALE

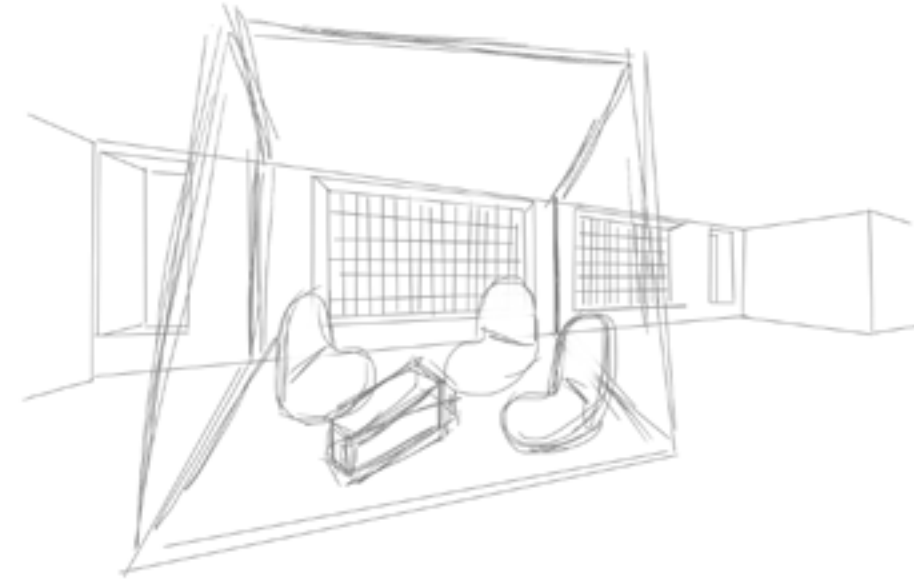

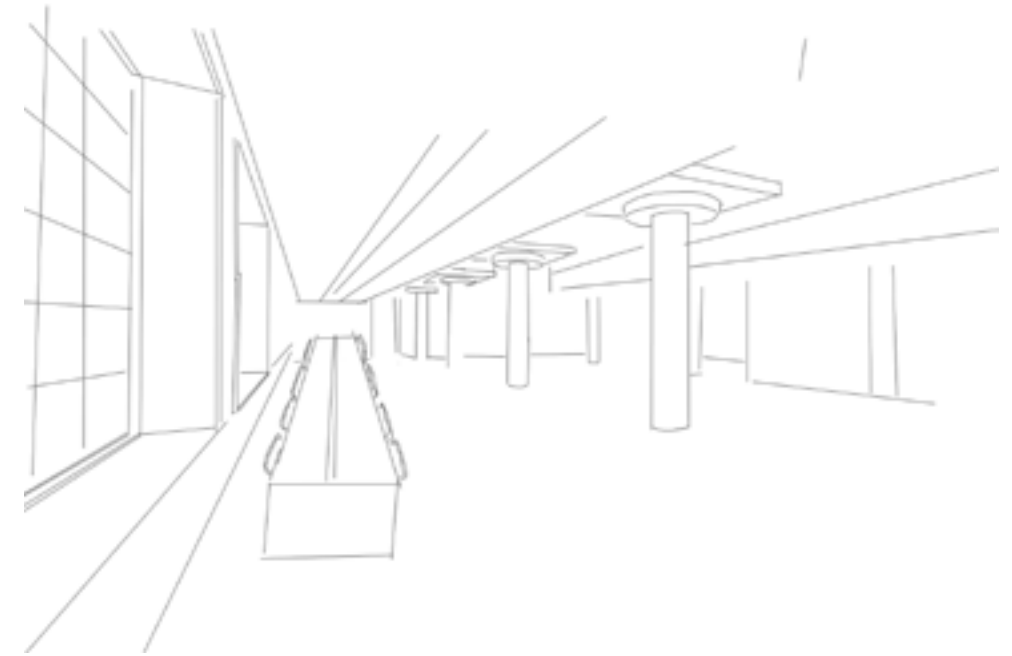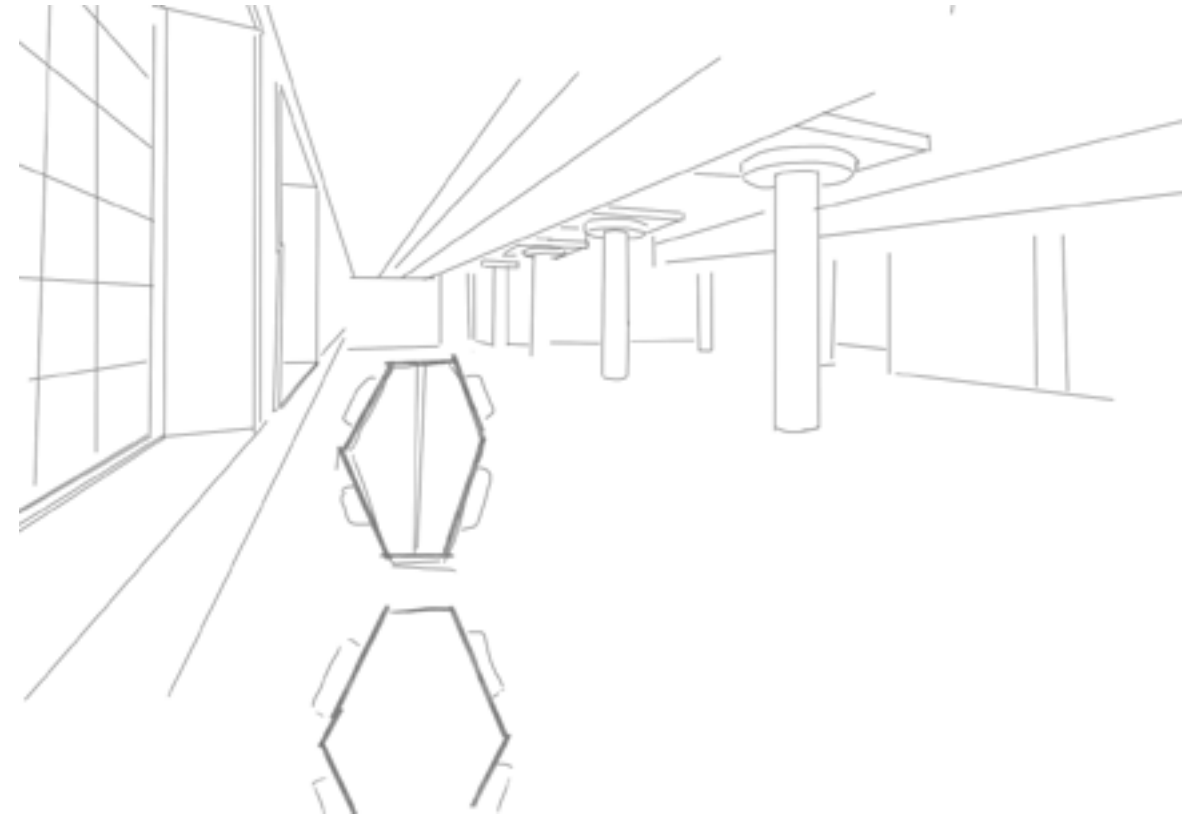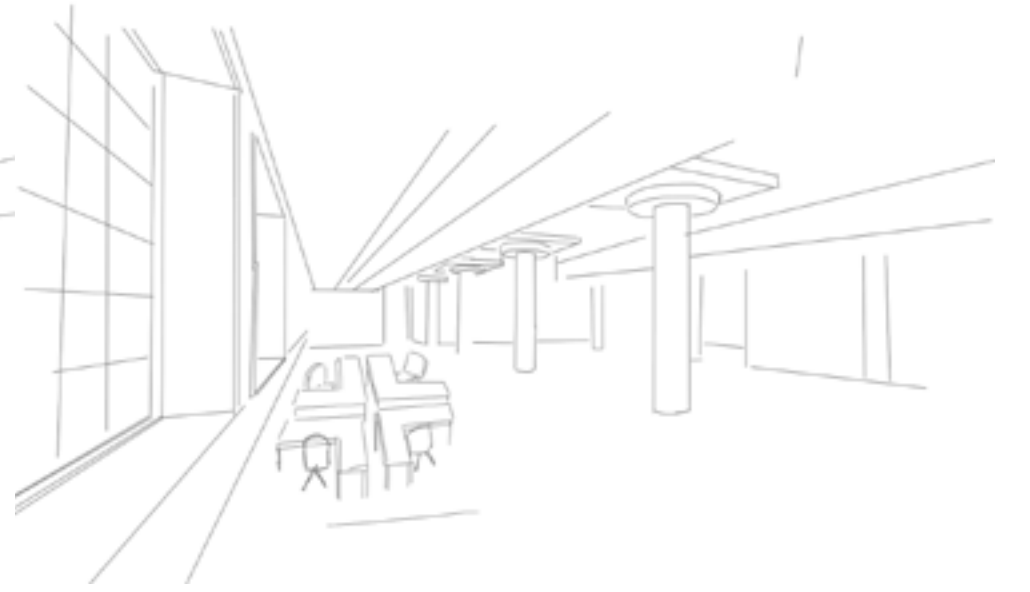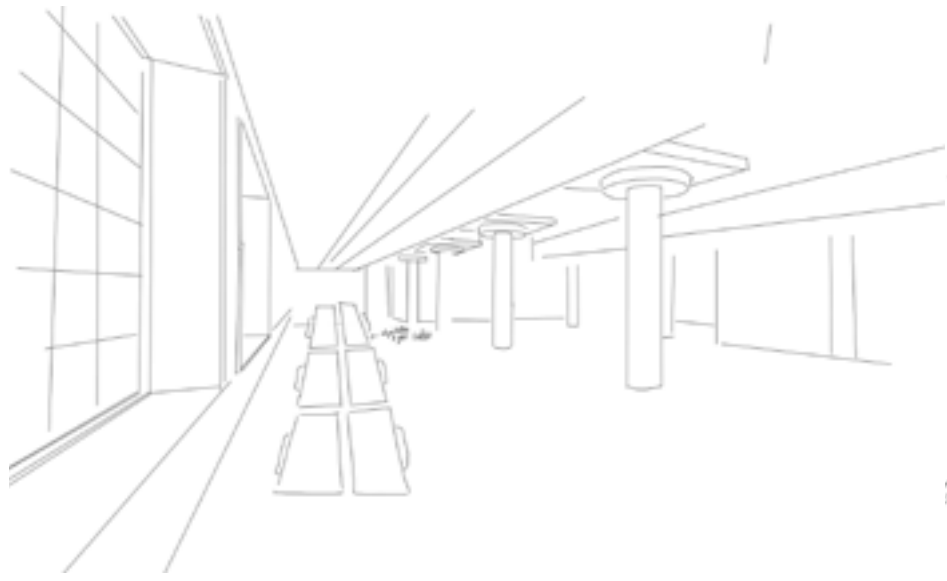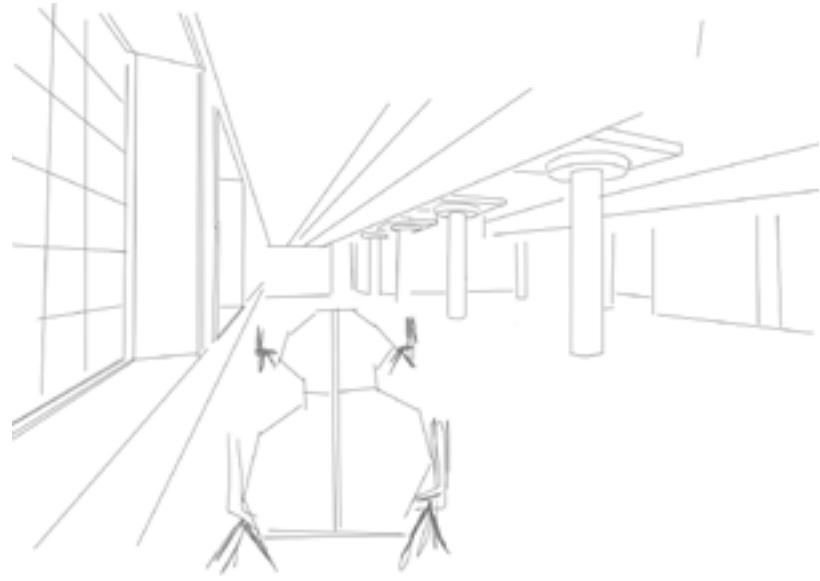

OPEN WORK AREA

NOT TO SCALE



L
I
G
H
T

M
O
D
L
E



L
I
G
H
T
M
O
D
L
E

