


# Portfolio Two




Bri Barker  
3202 SP20

# Circulation Plan 1

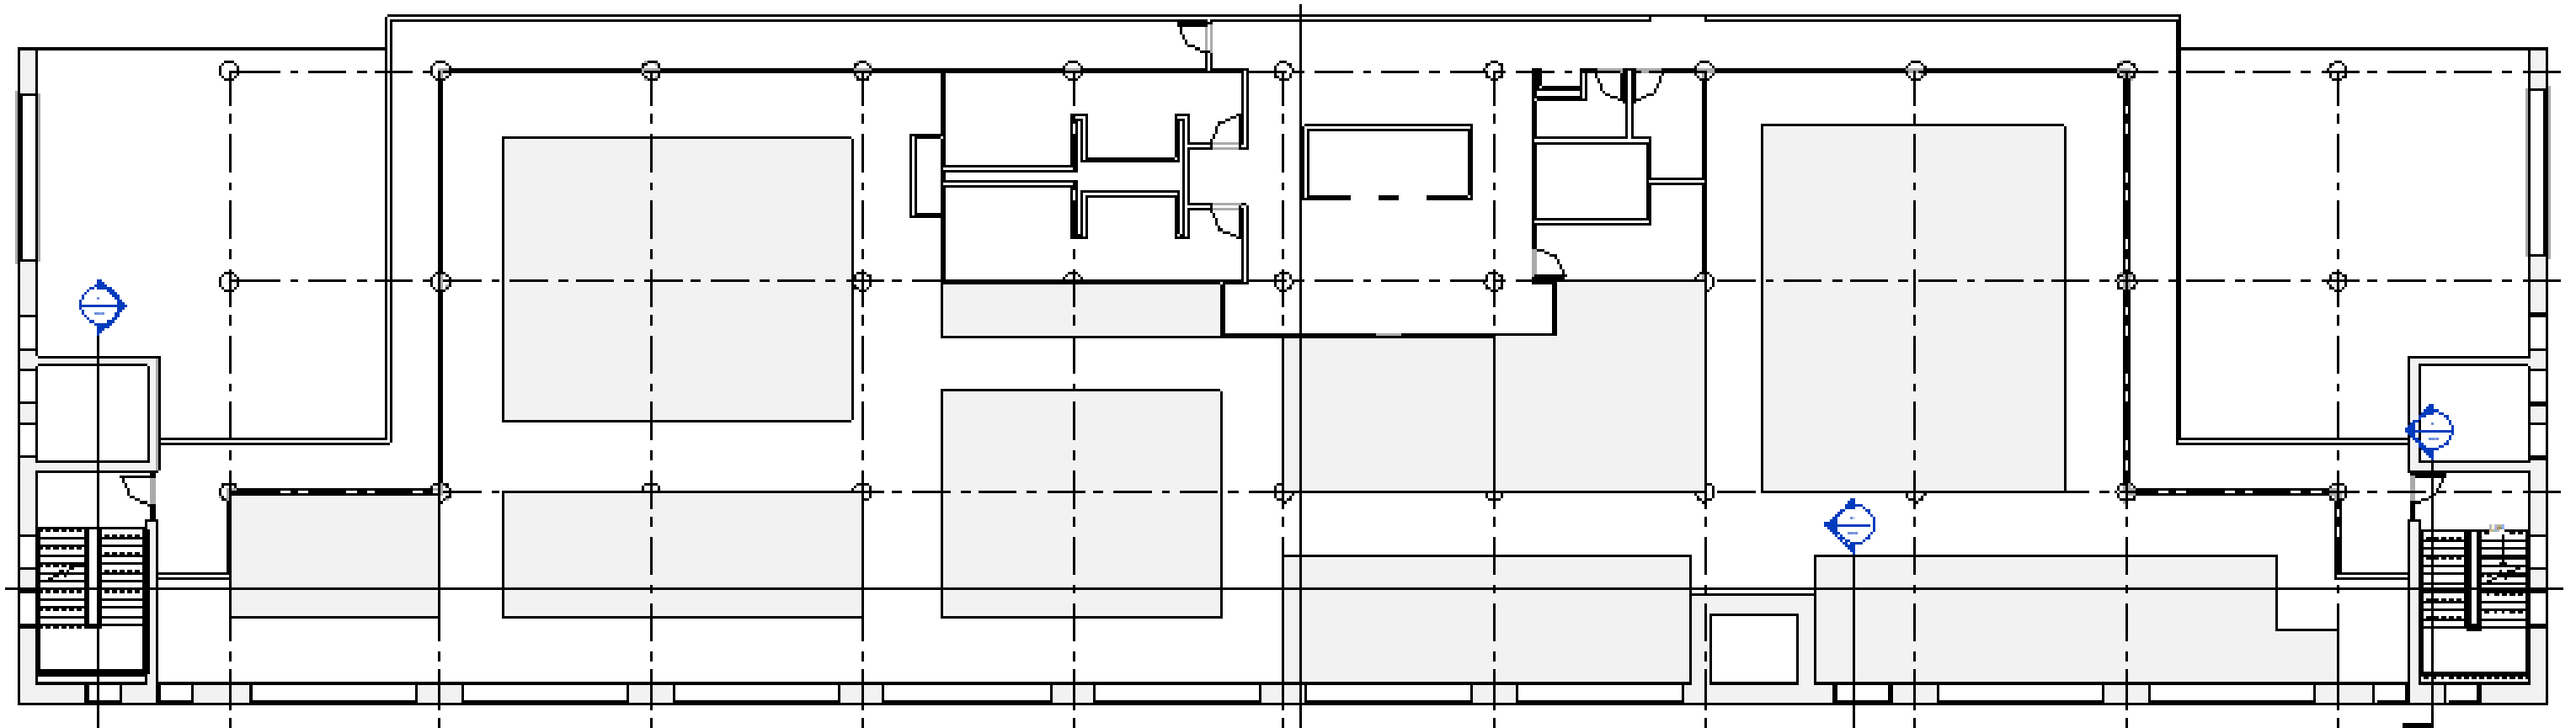


Scale 0' - 1/16" = 1' - 0"

# Circulation Plan 2

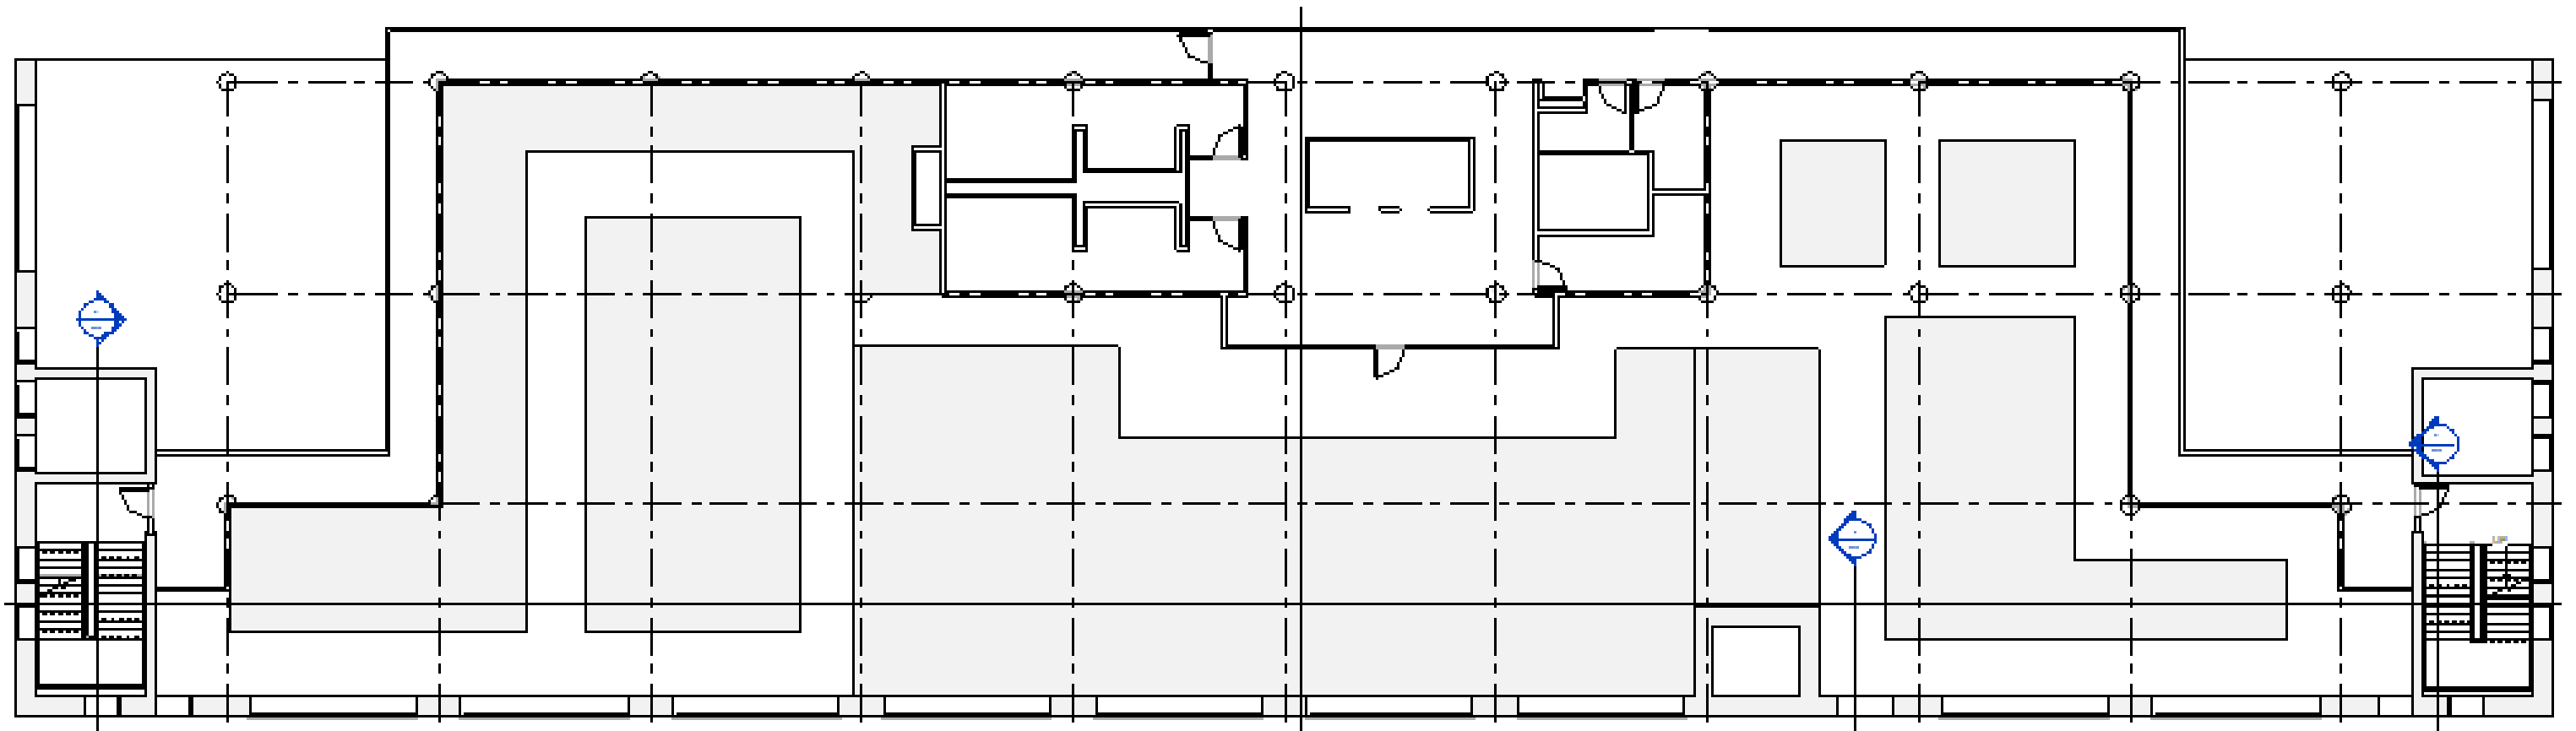


Scale 0' - 1/16" = 1' - 0"

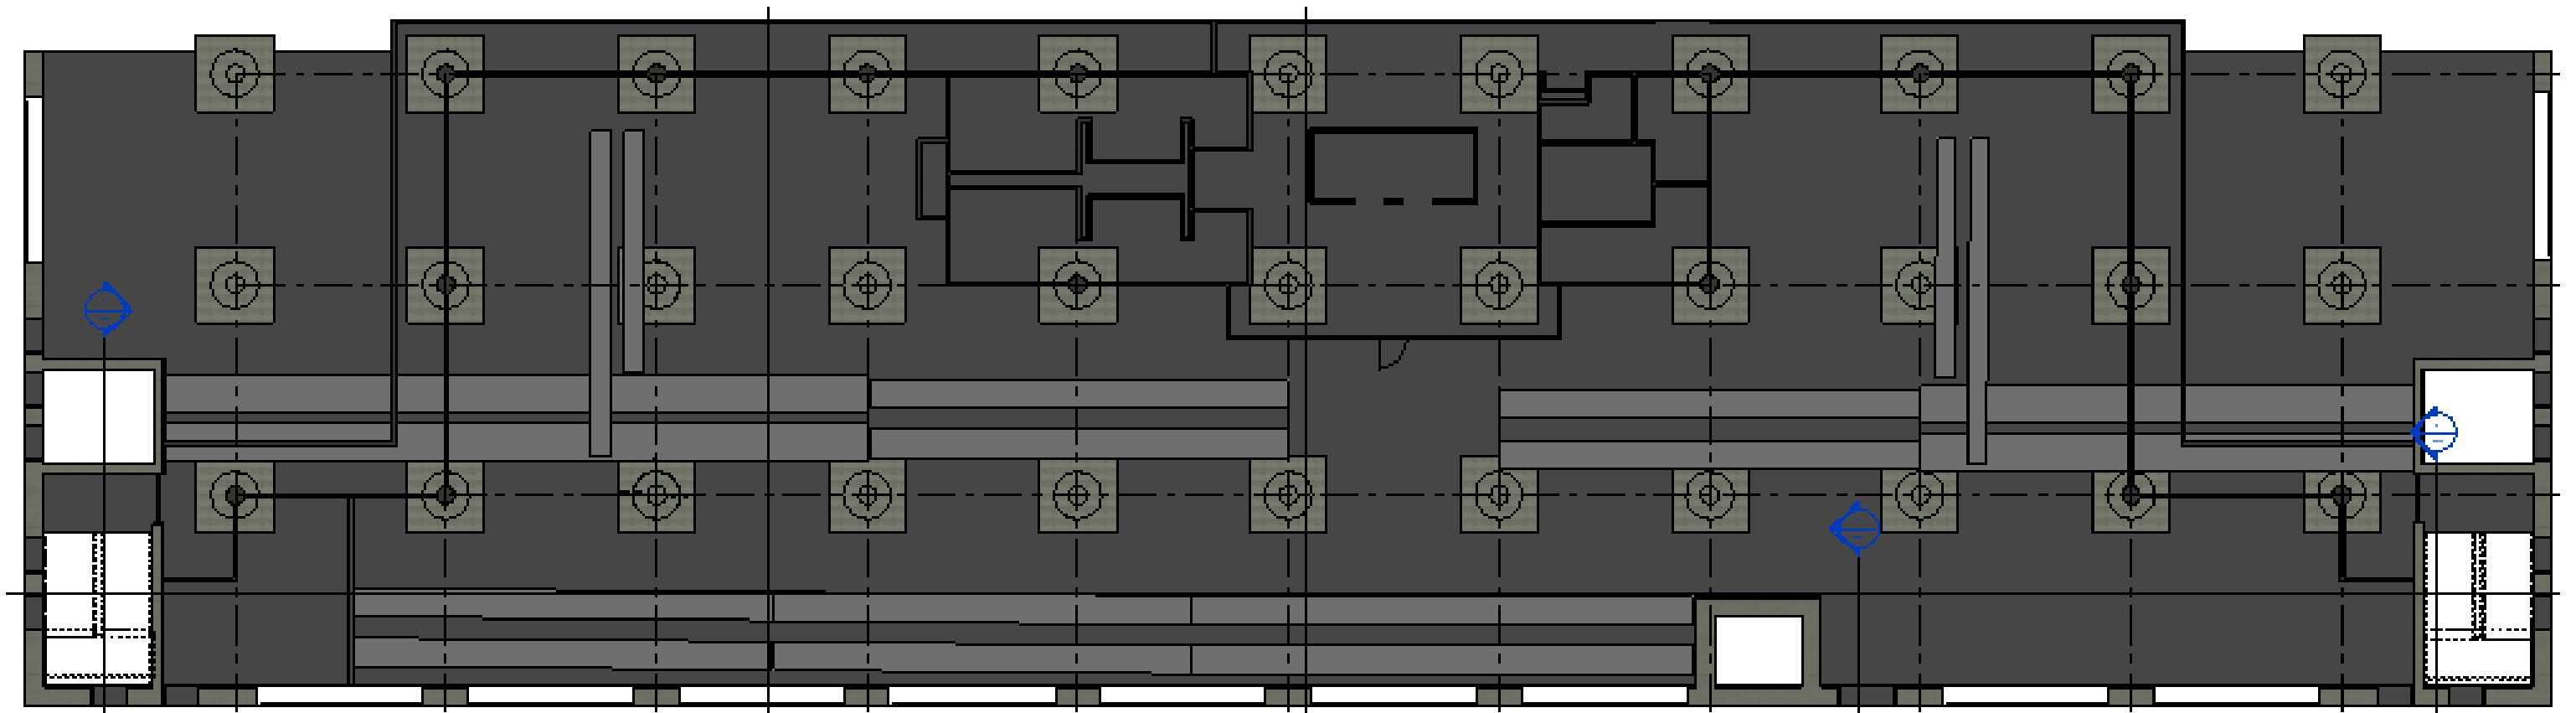


Scale 0' - 1/16" = 1' - 0"

# Space Plan Sketches

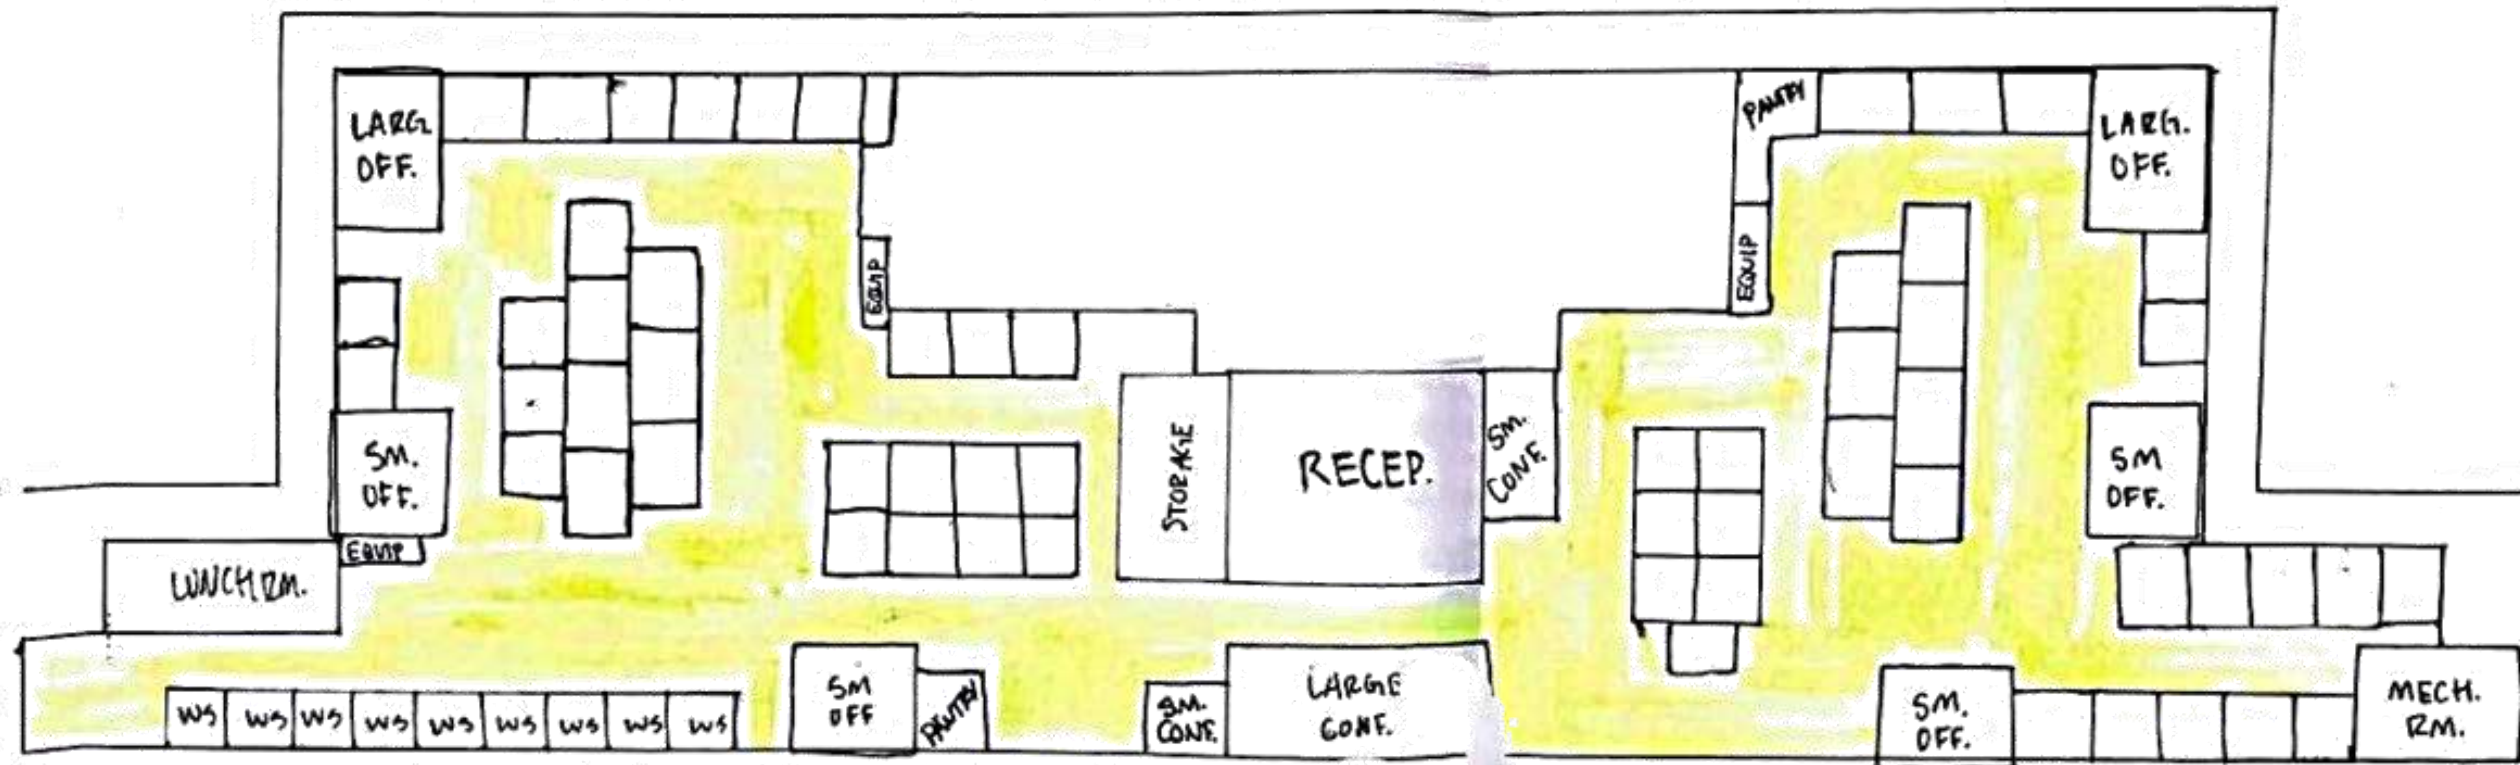


SPACE PLAN SKETCHES 1

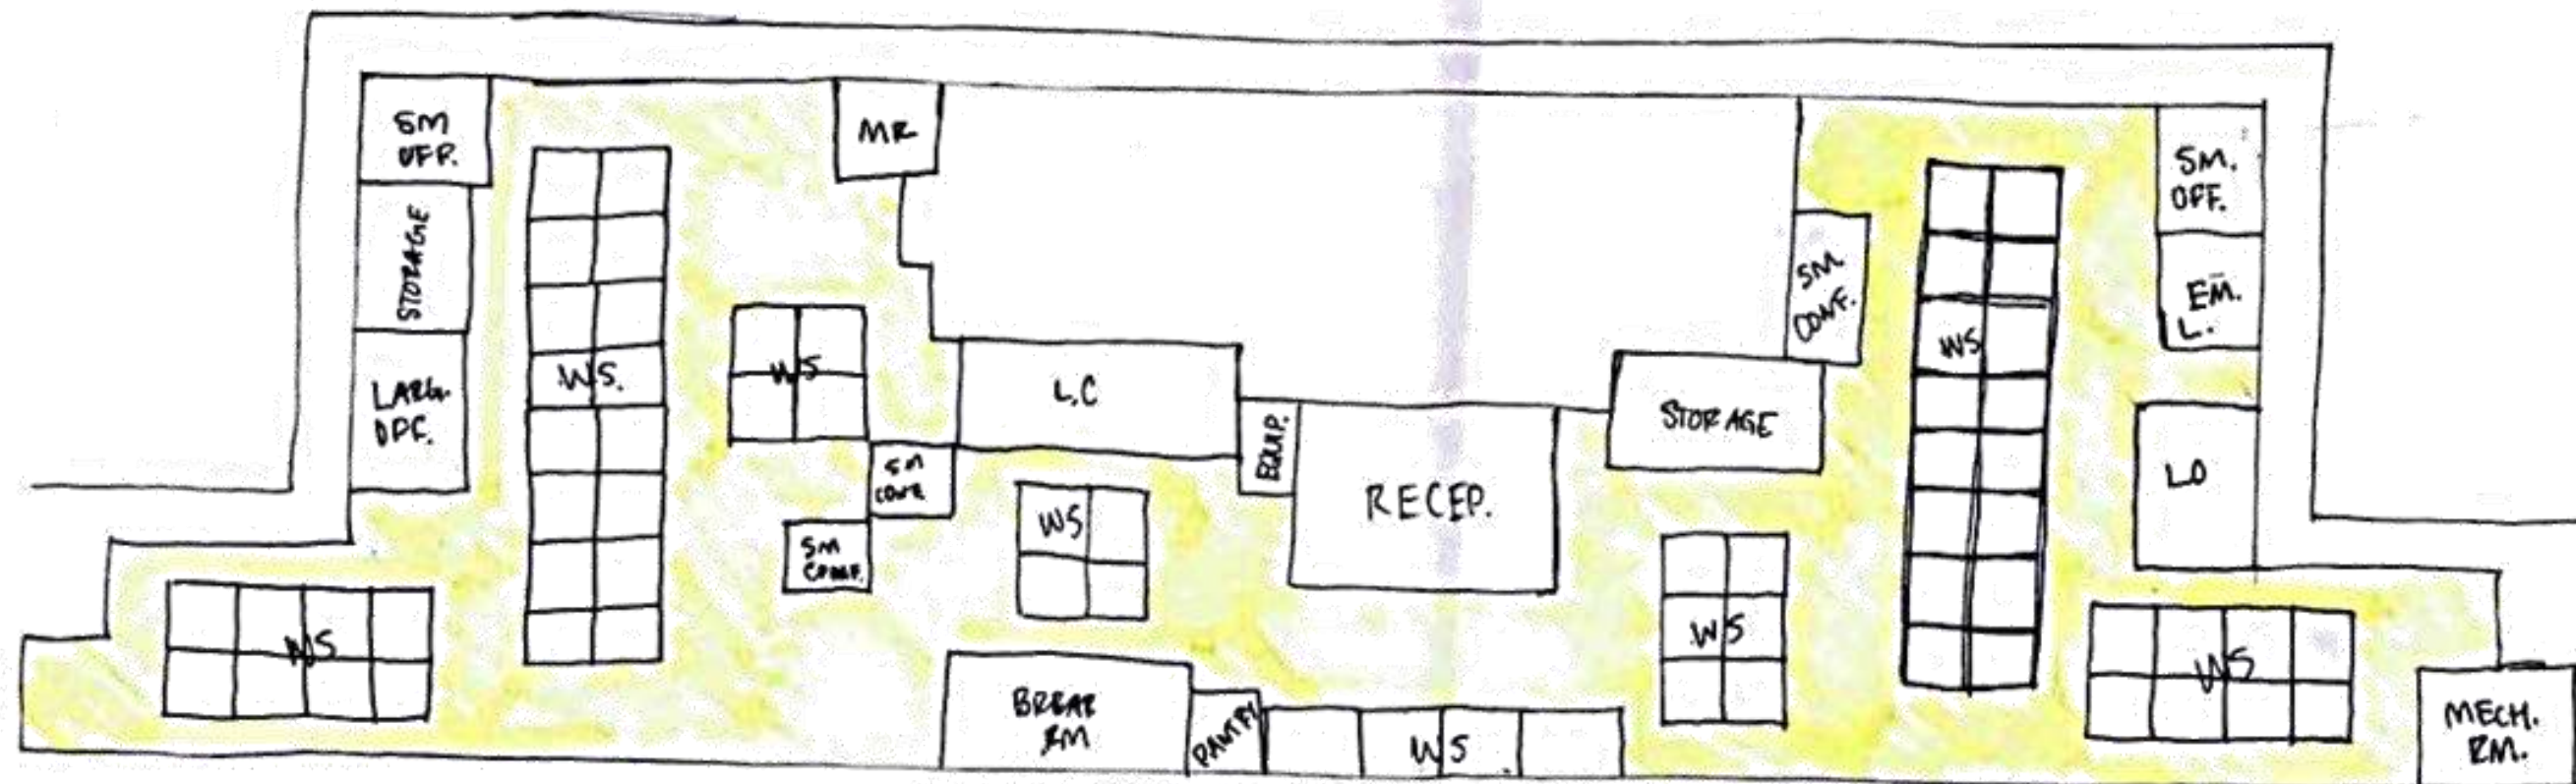


SPACE PLAN SKETCHES 2

# Space Plan Sketches

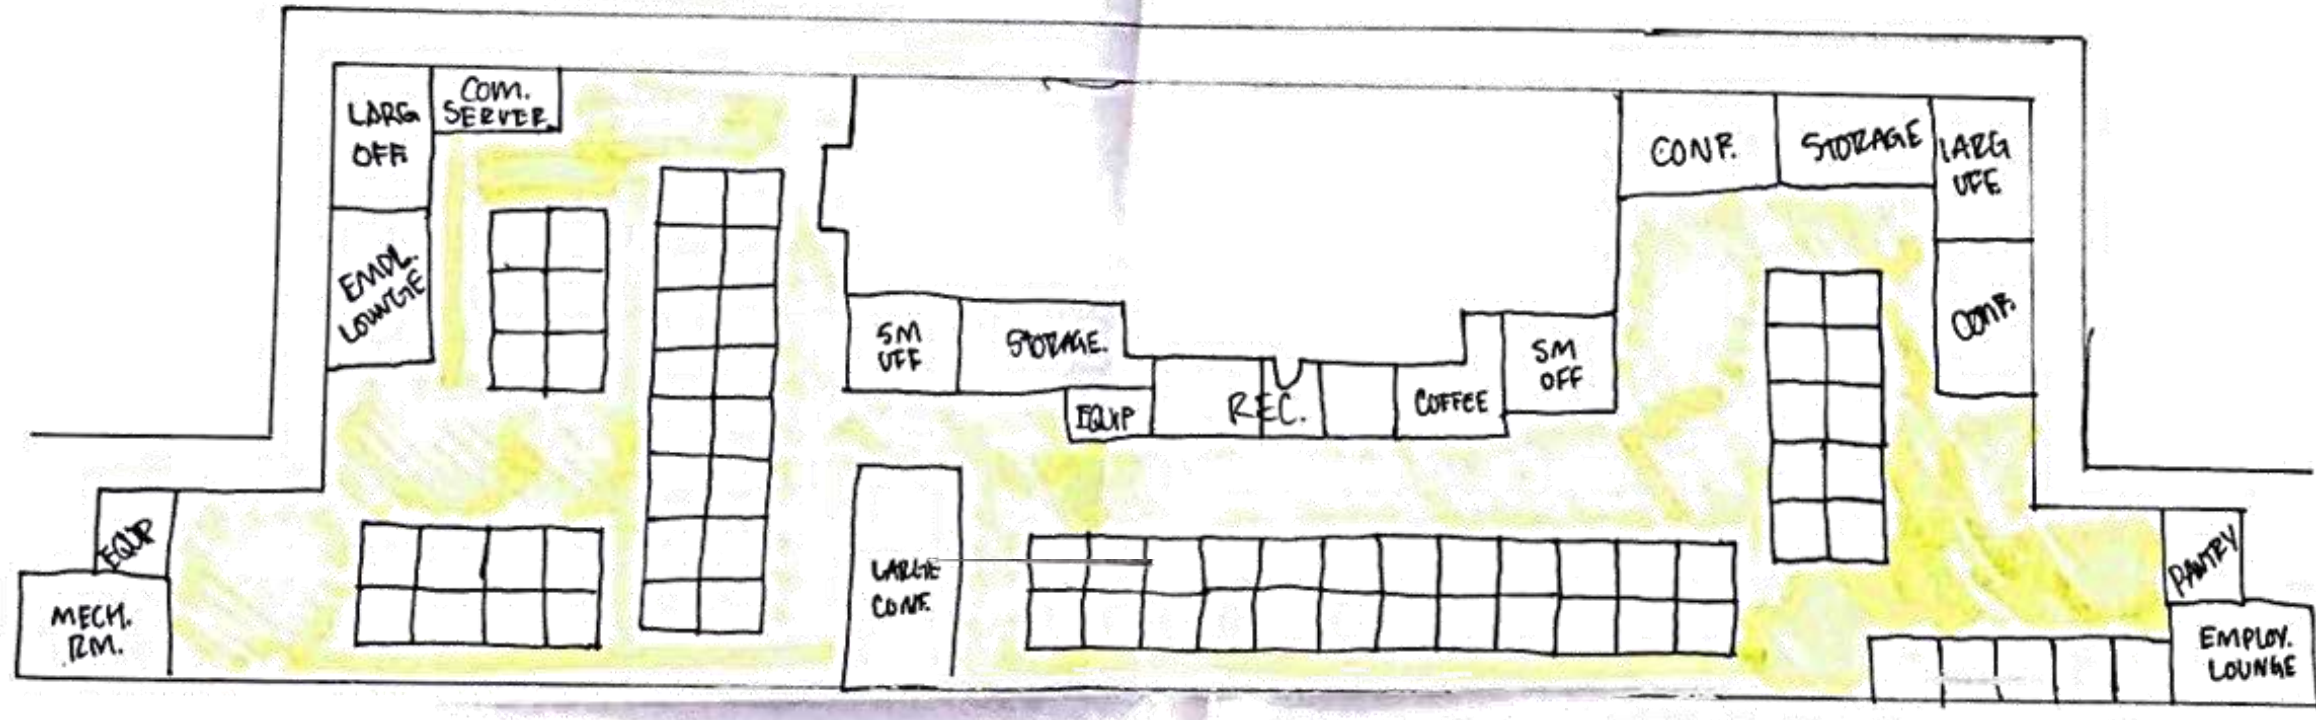


SPACE PLAN SKETCHES 3

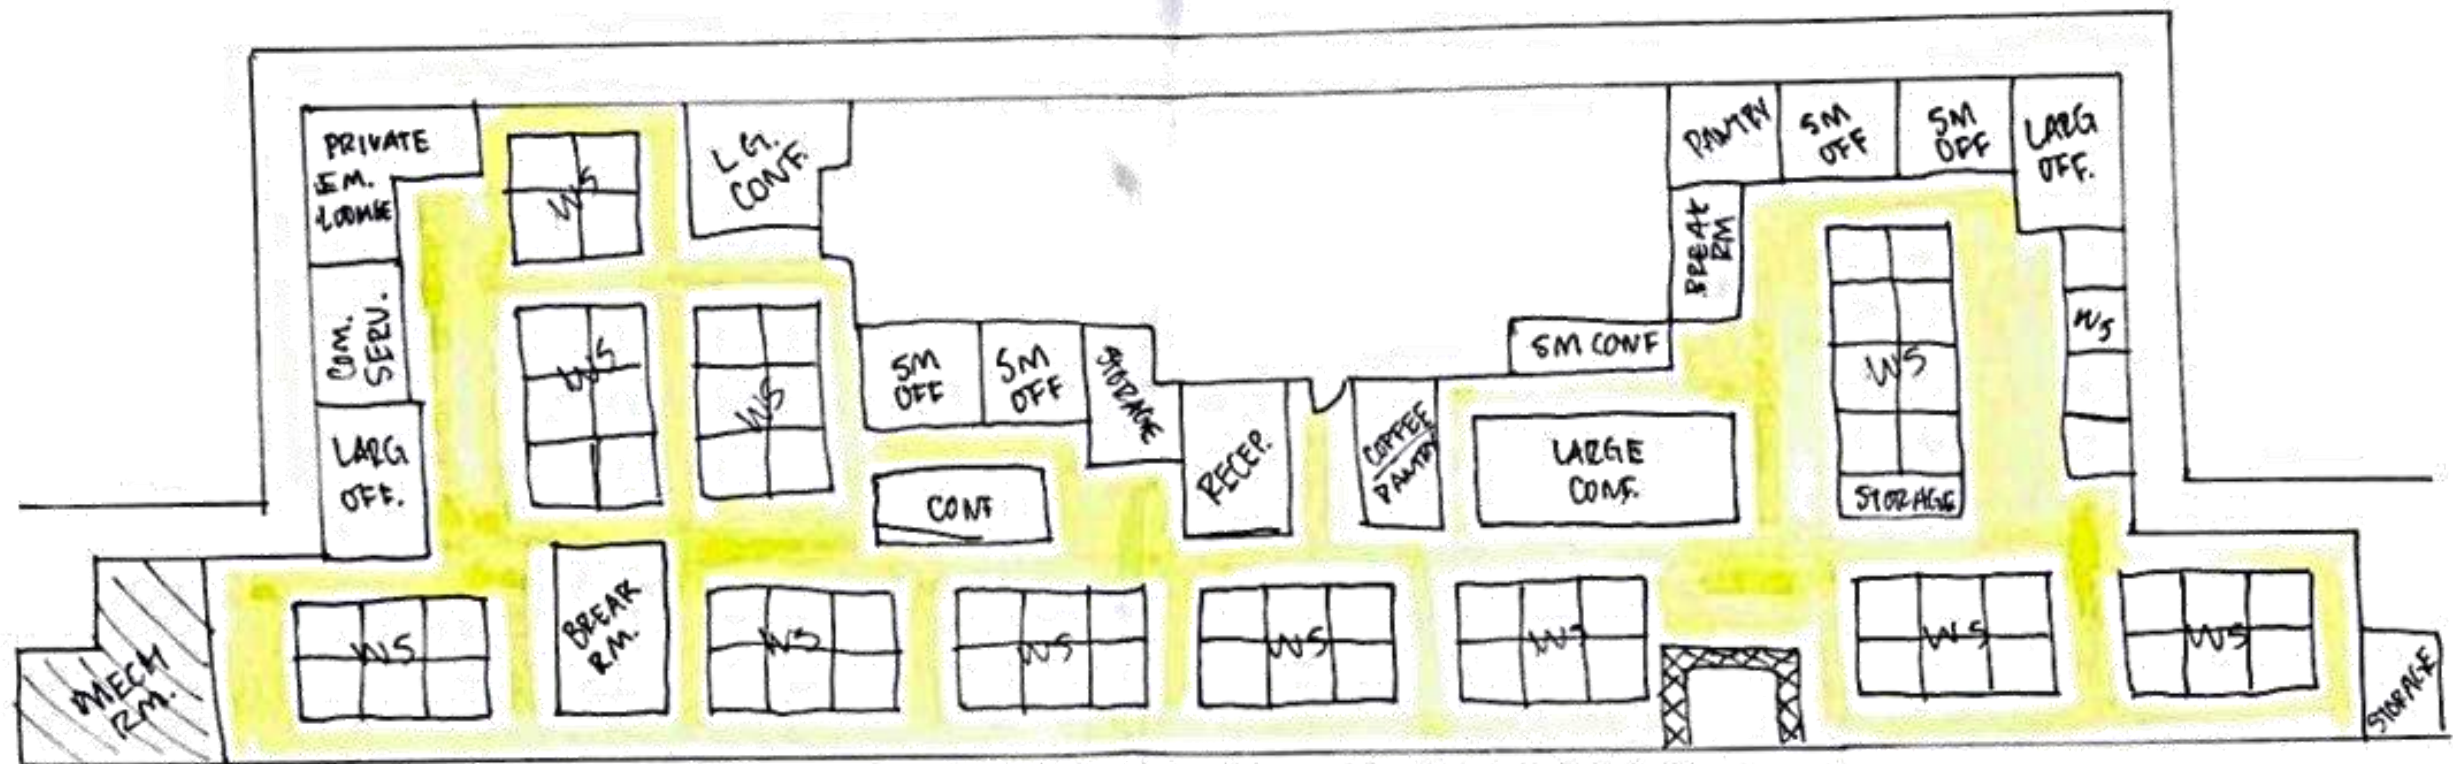


SPACE PLAN SKETCHES 4

# Space Plan Sketches


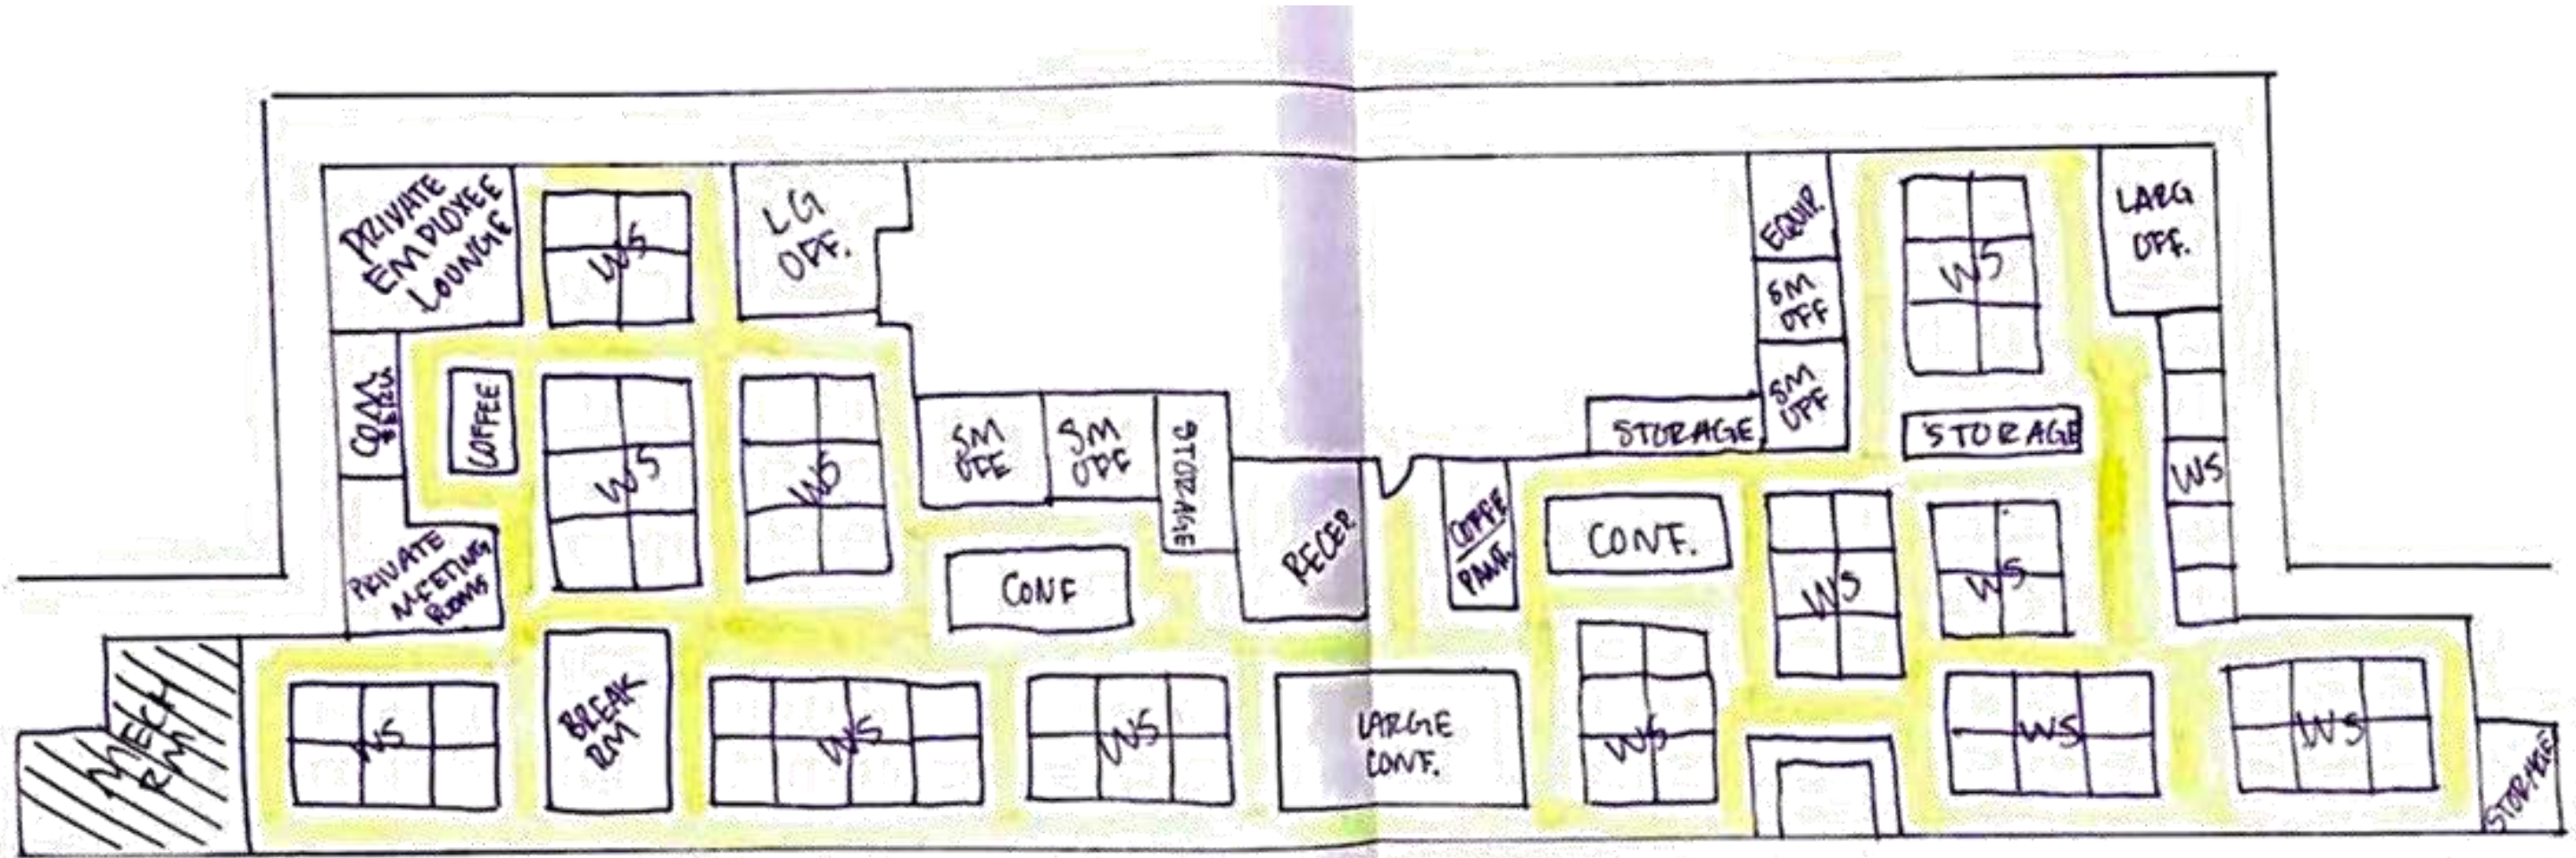


SPACE PLAN SKETCHES 5

# Problem Resolution Sketches

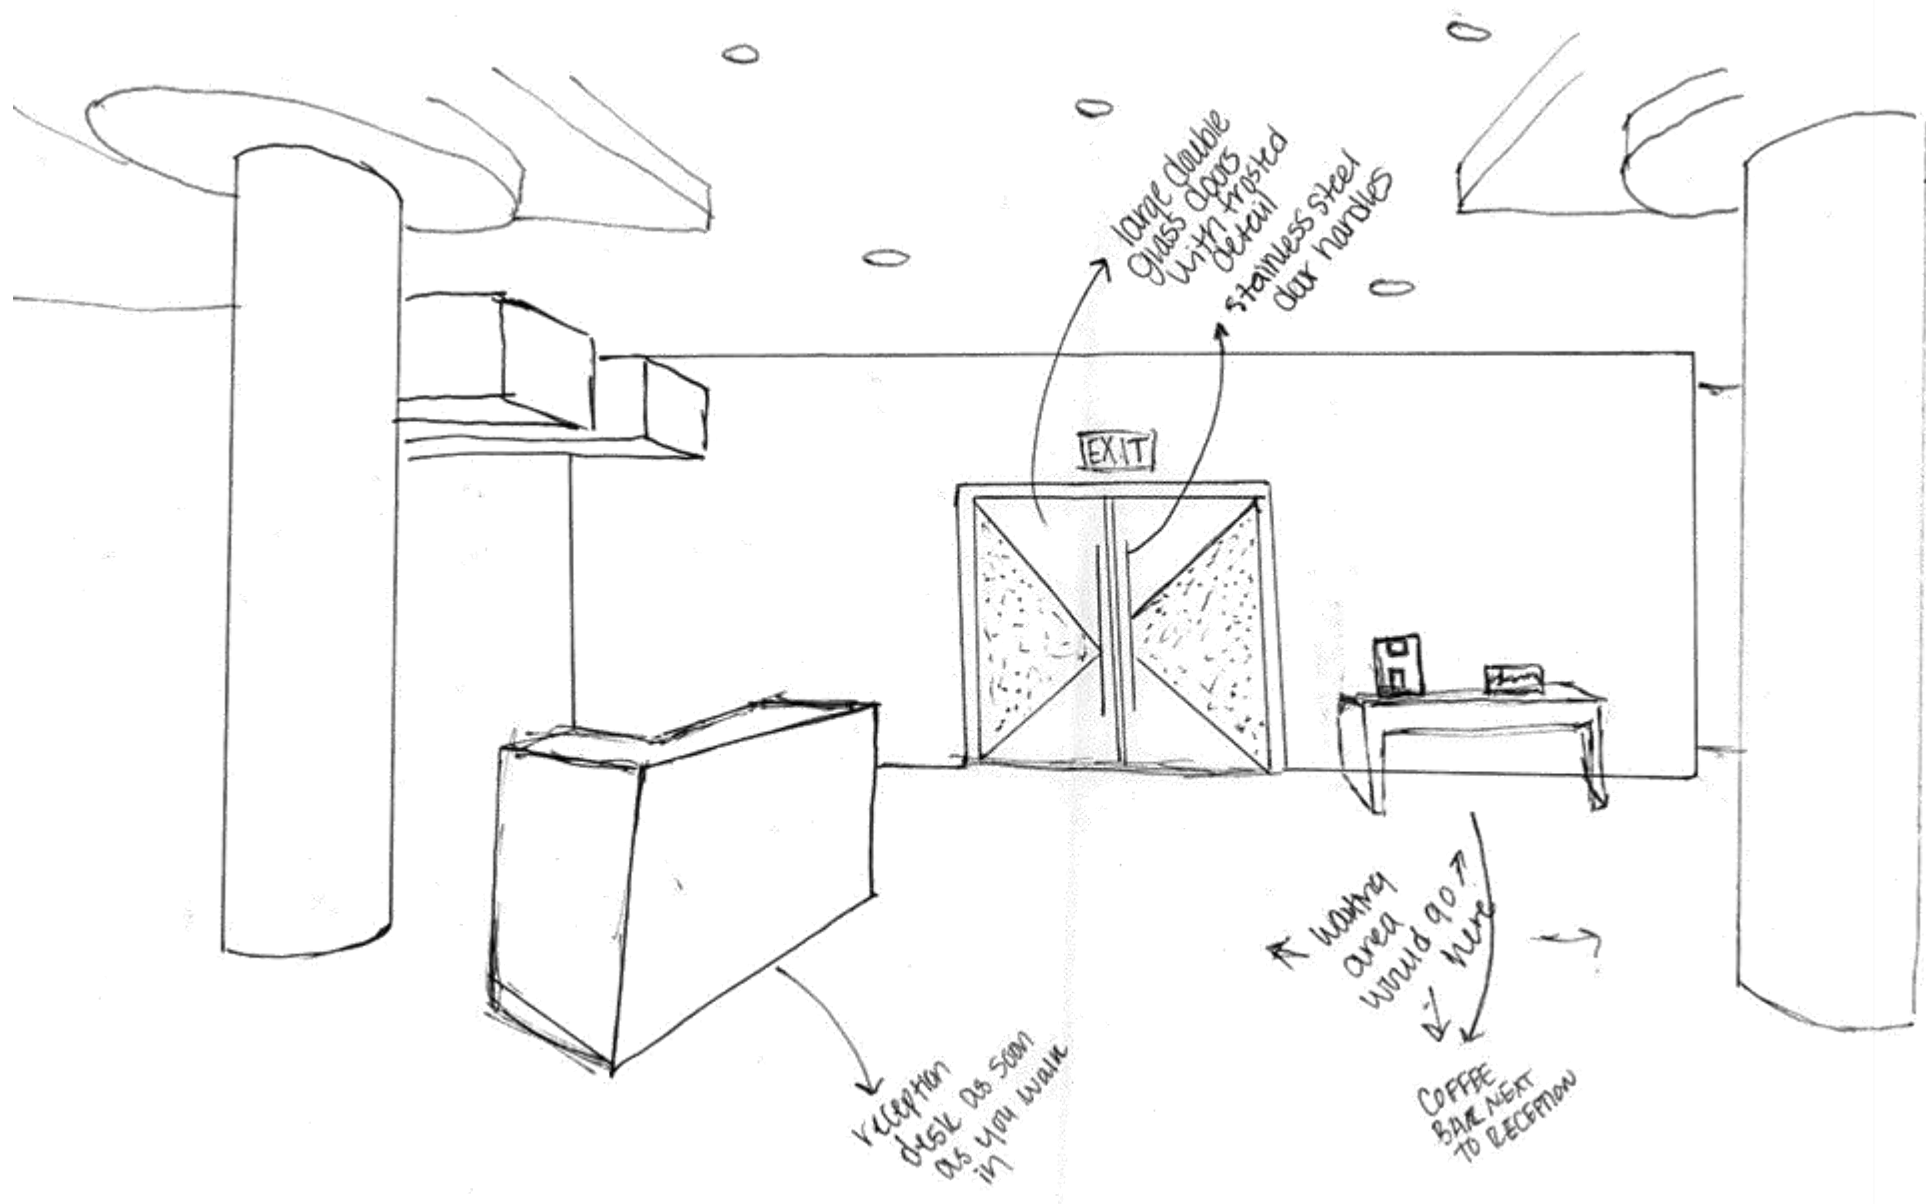


ENRTY 1

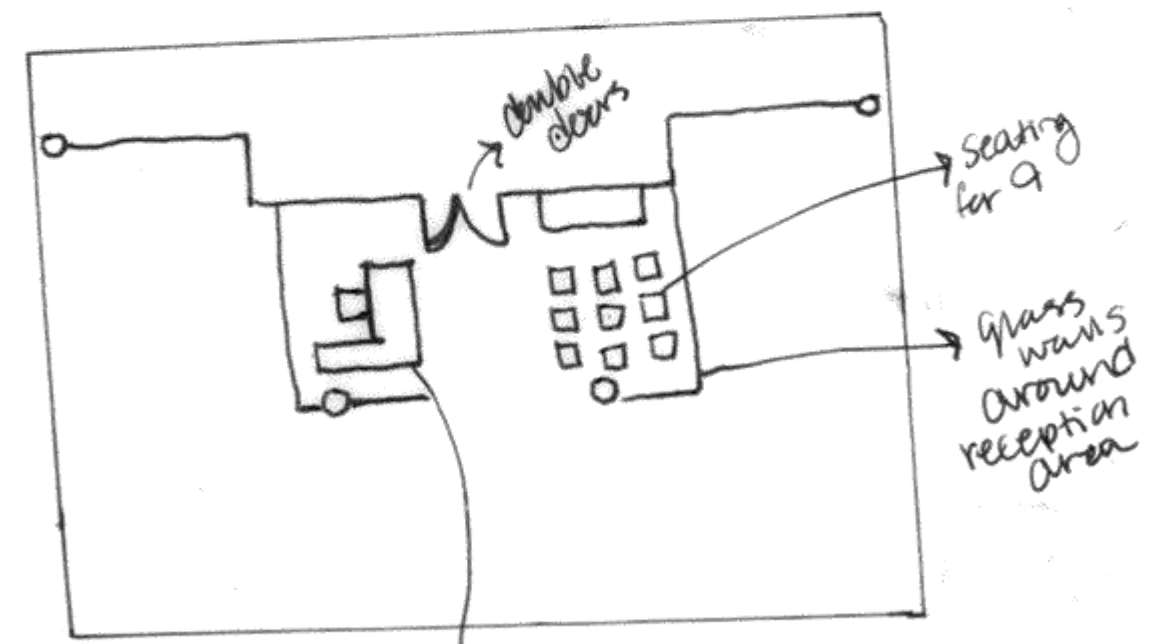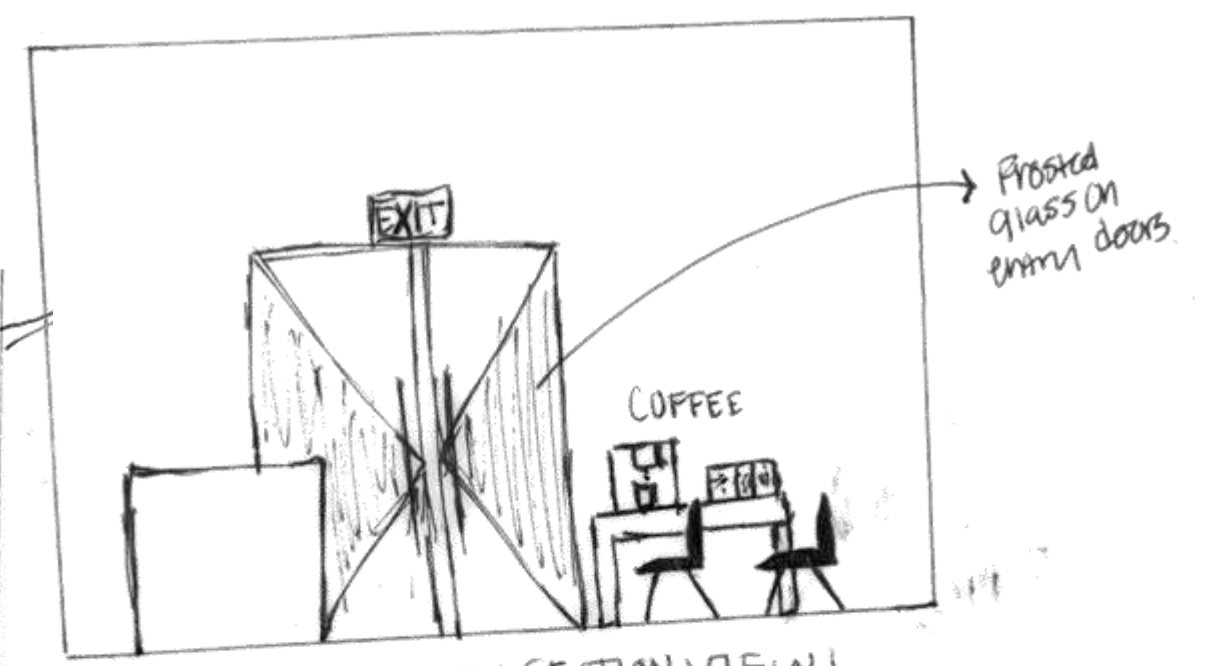


ENTRY PLAN VIEW




# Problem Resolution Sketches

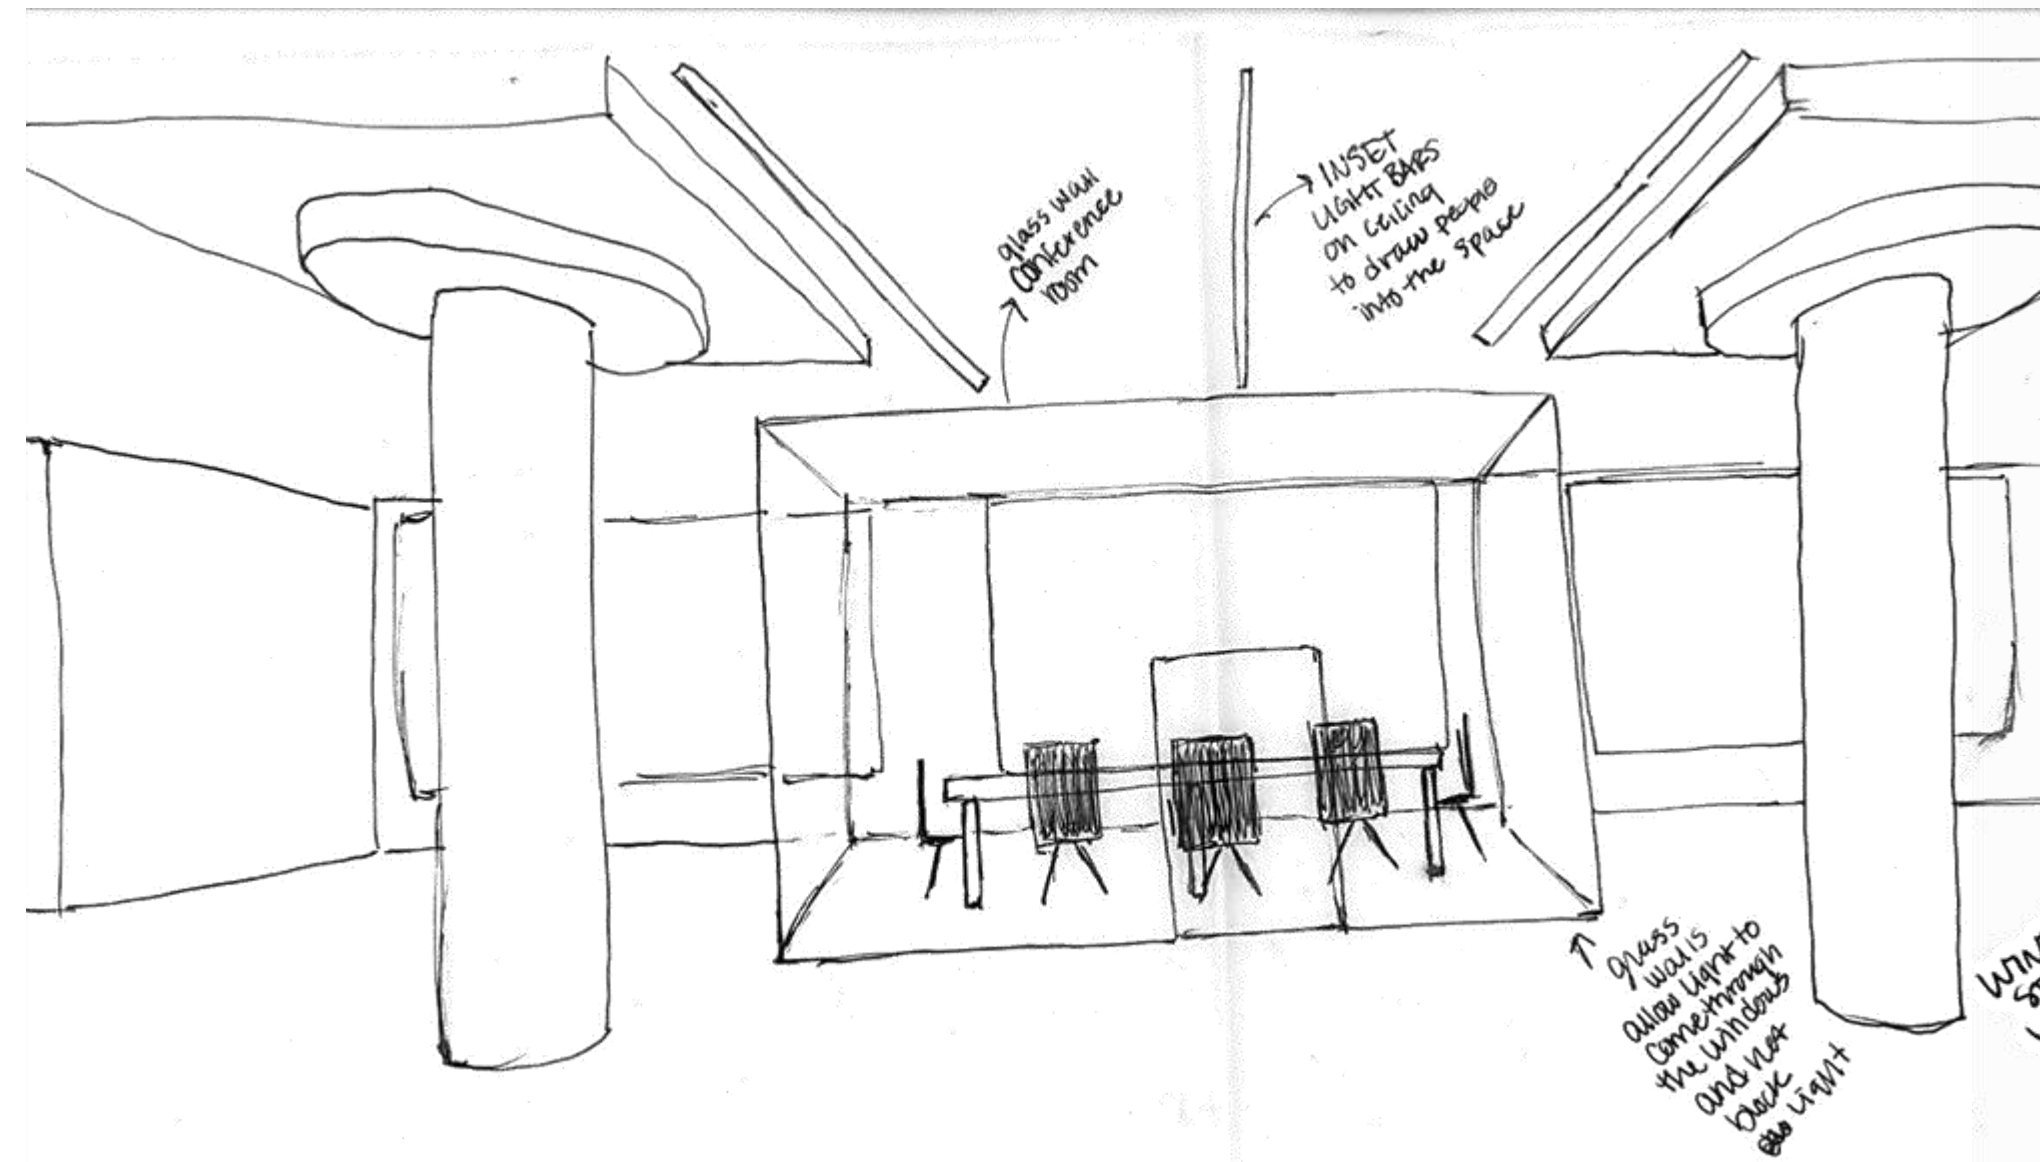

ENTRY 2

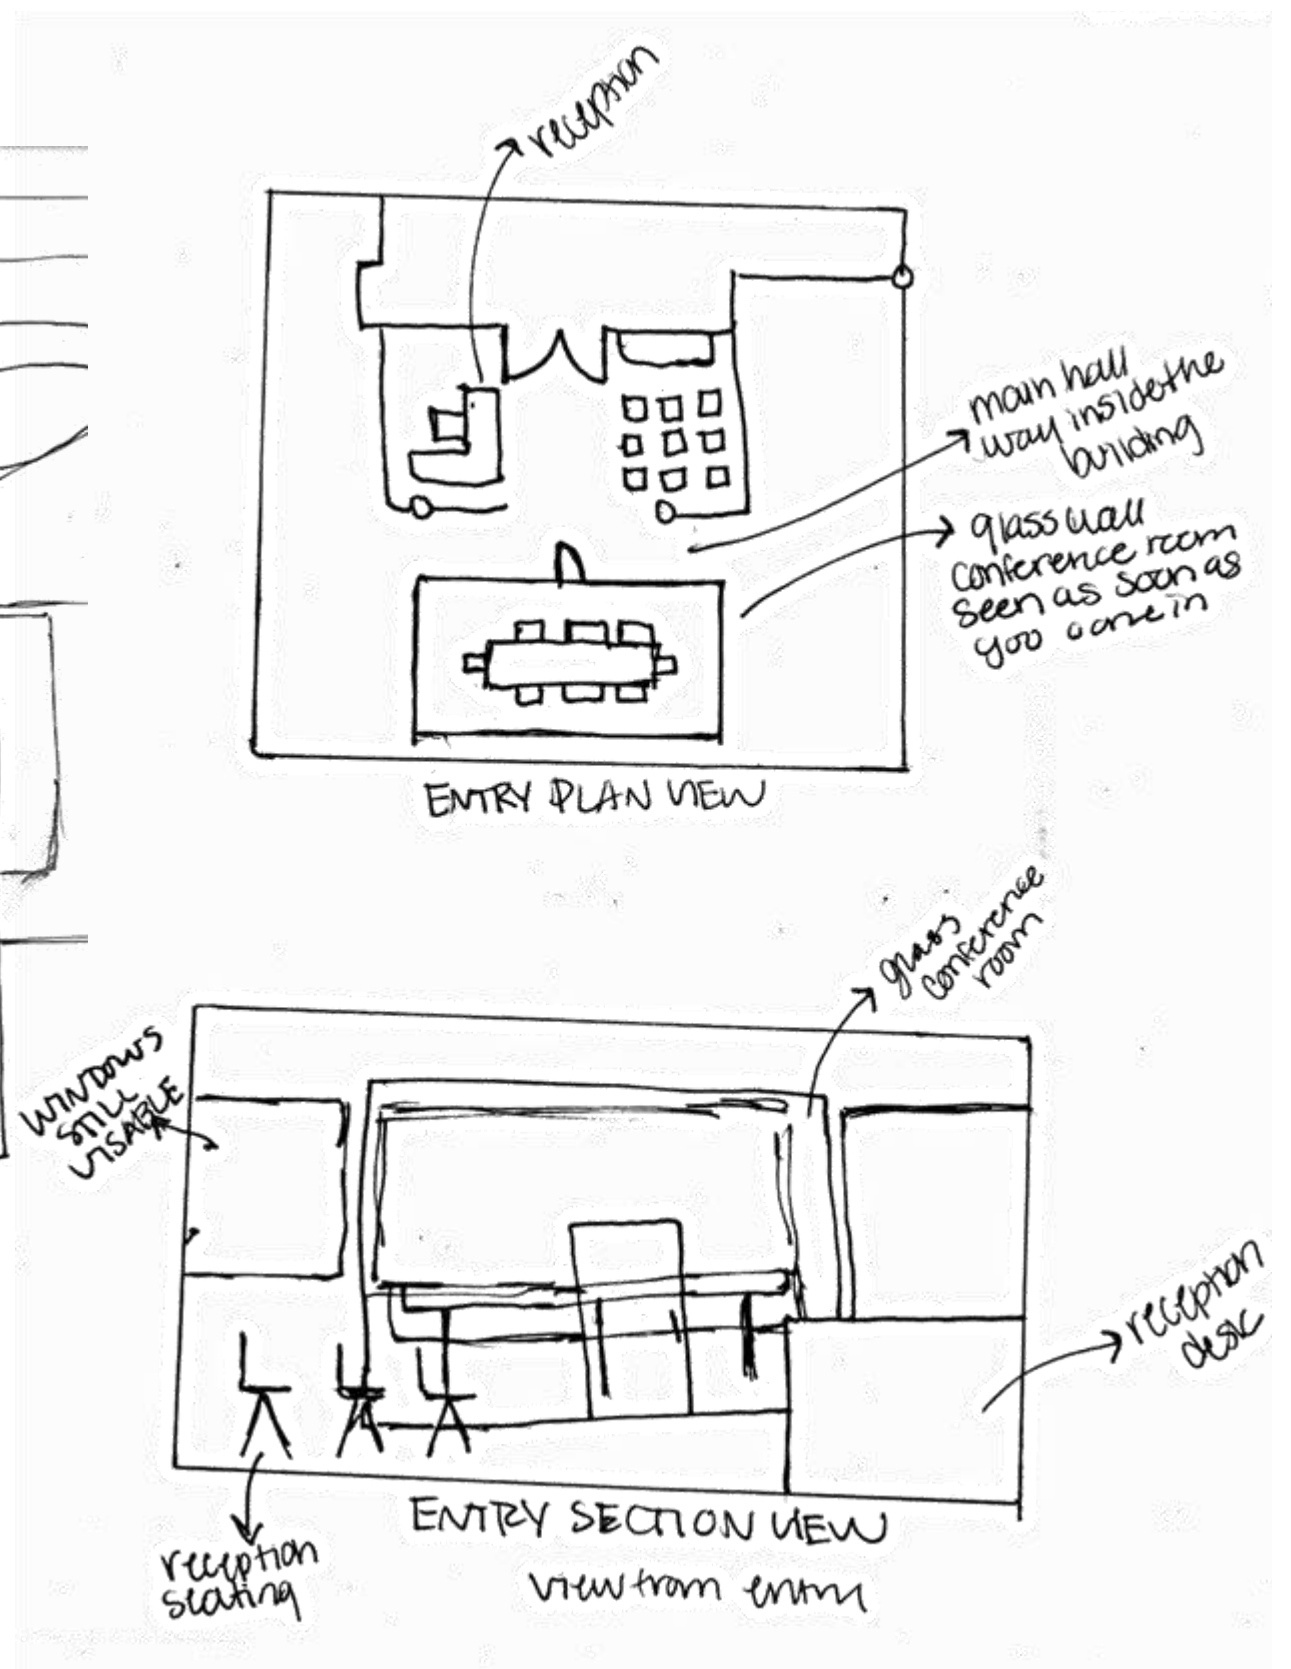


# Problem Resolution Sketches

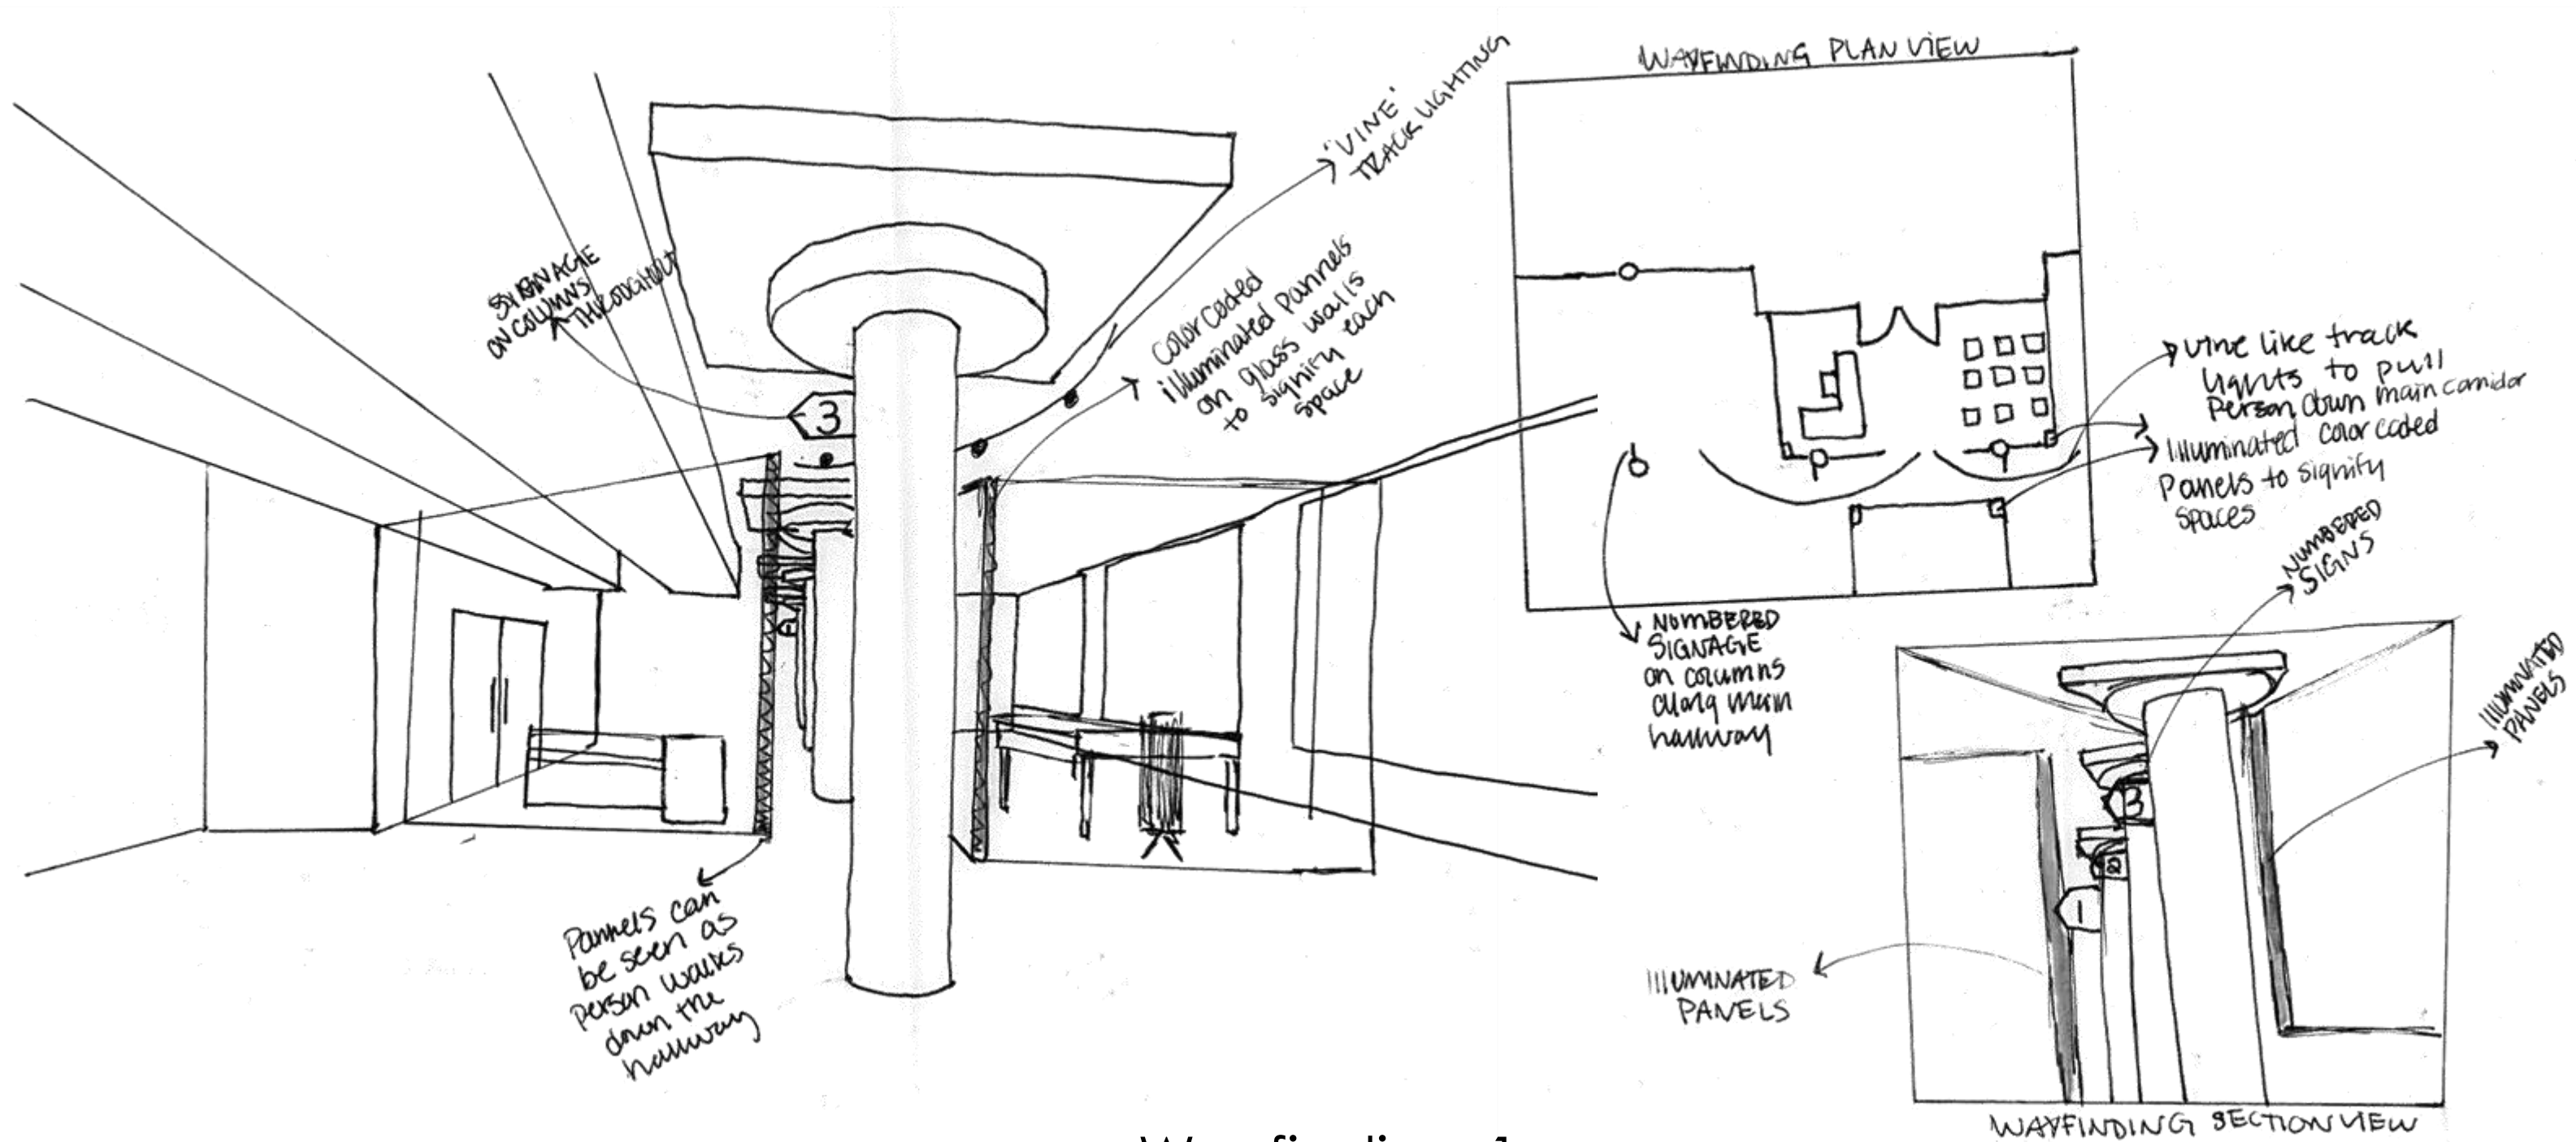


Wayfinding 1

# Problem Resolution Sketches

## Wayfinding 2

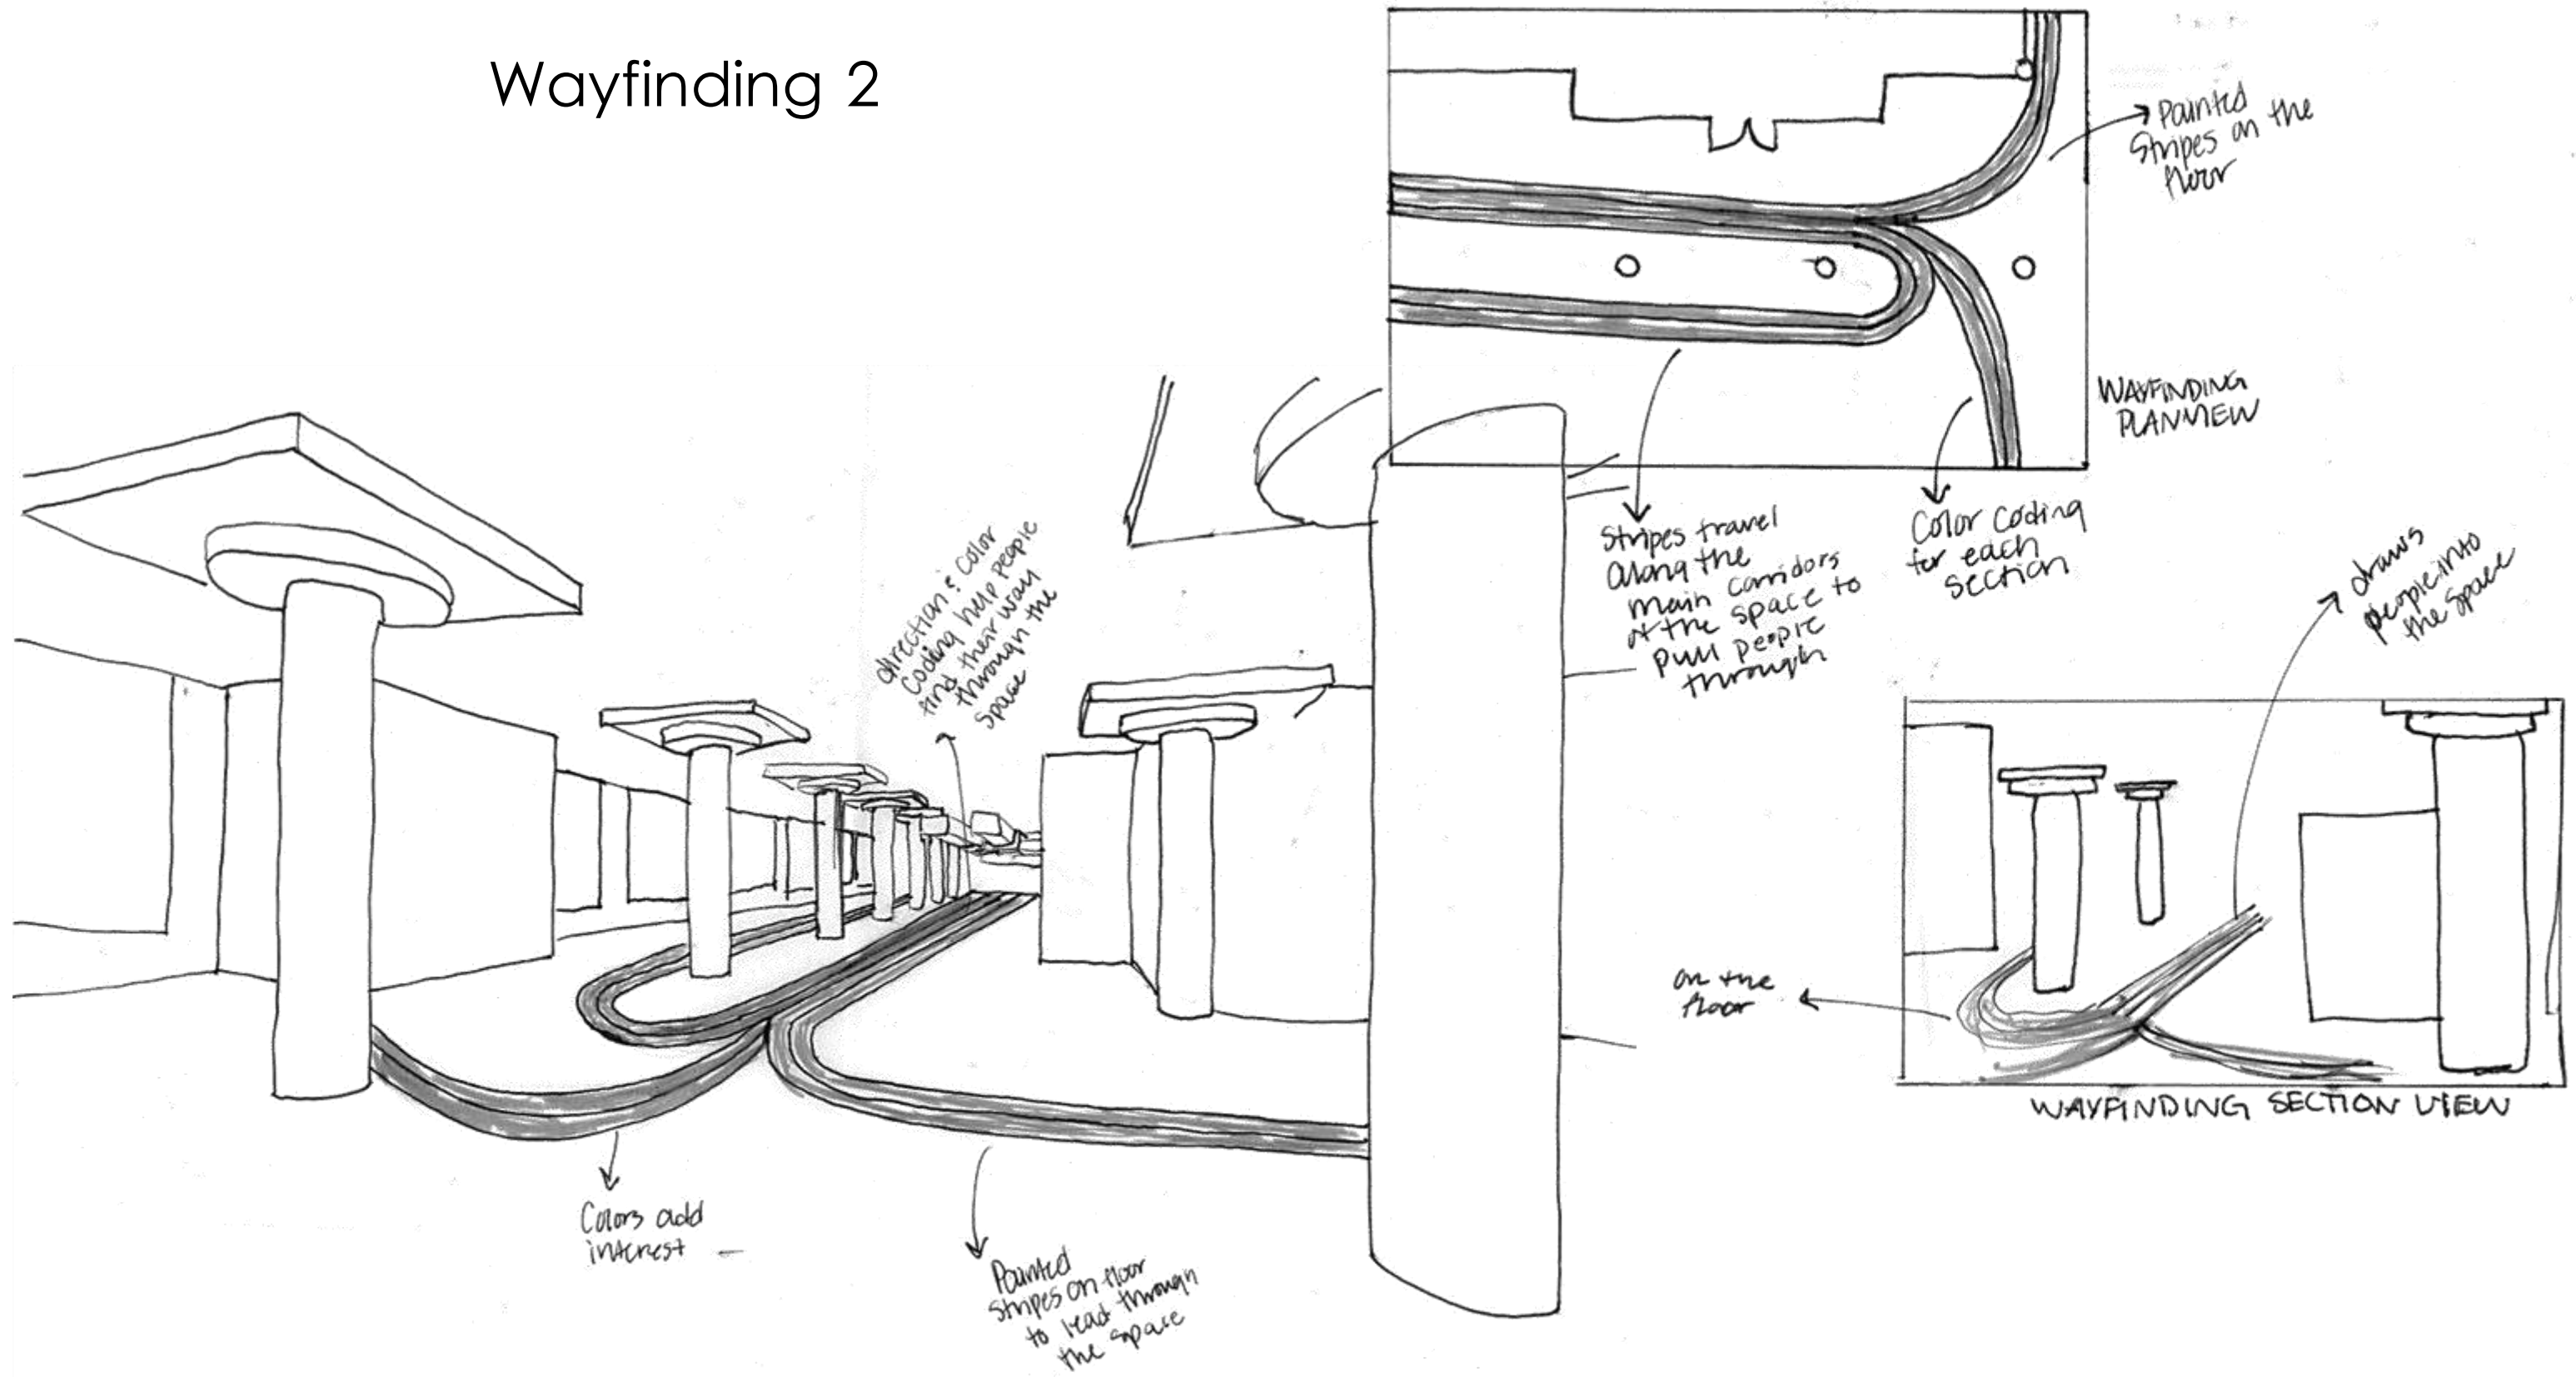


# Problem Resolution Sketches

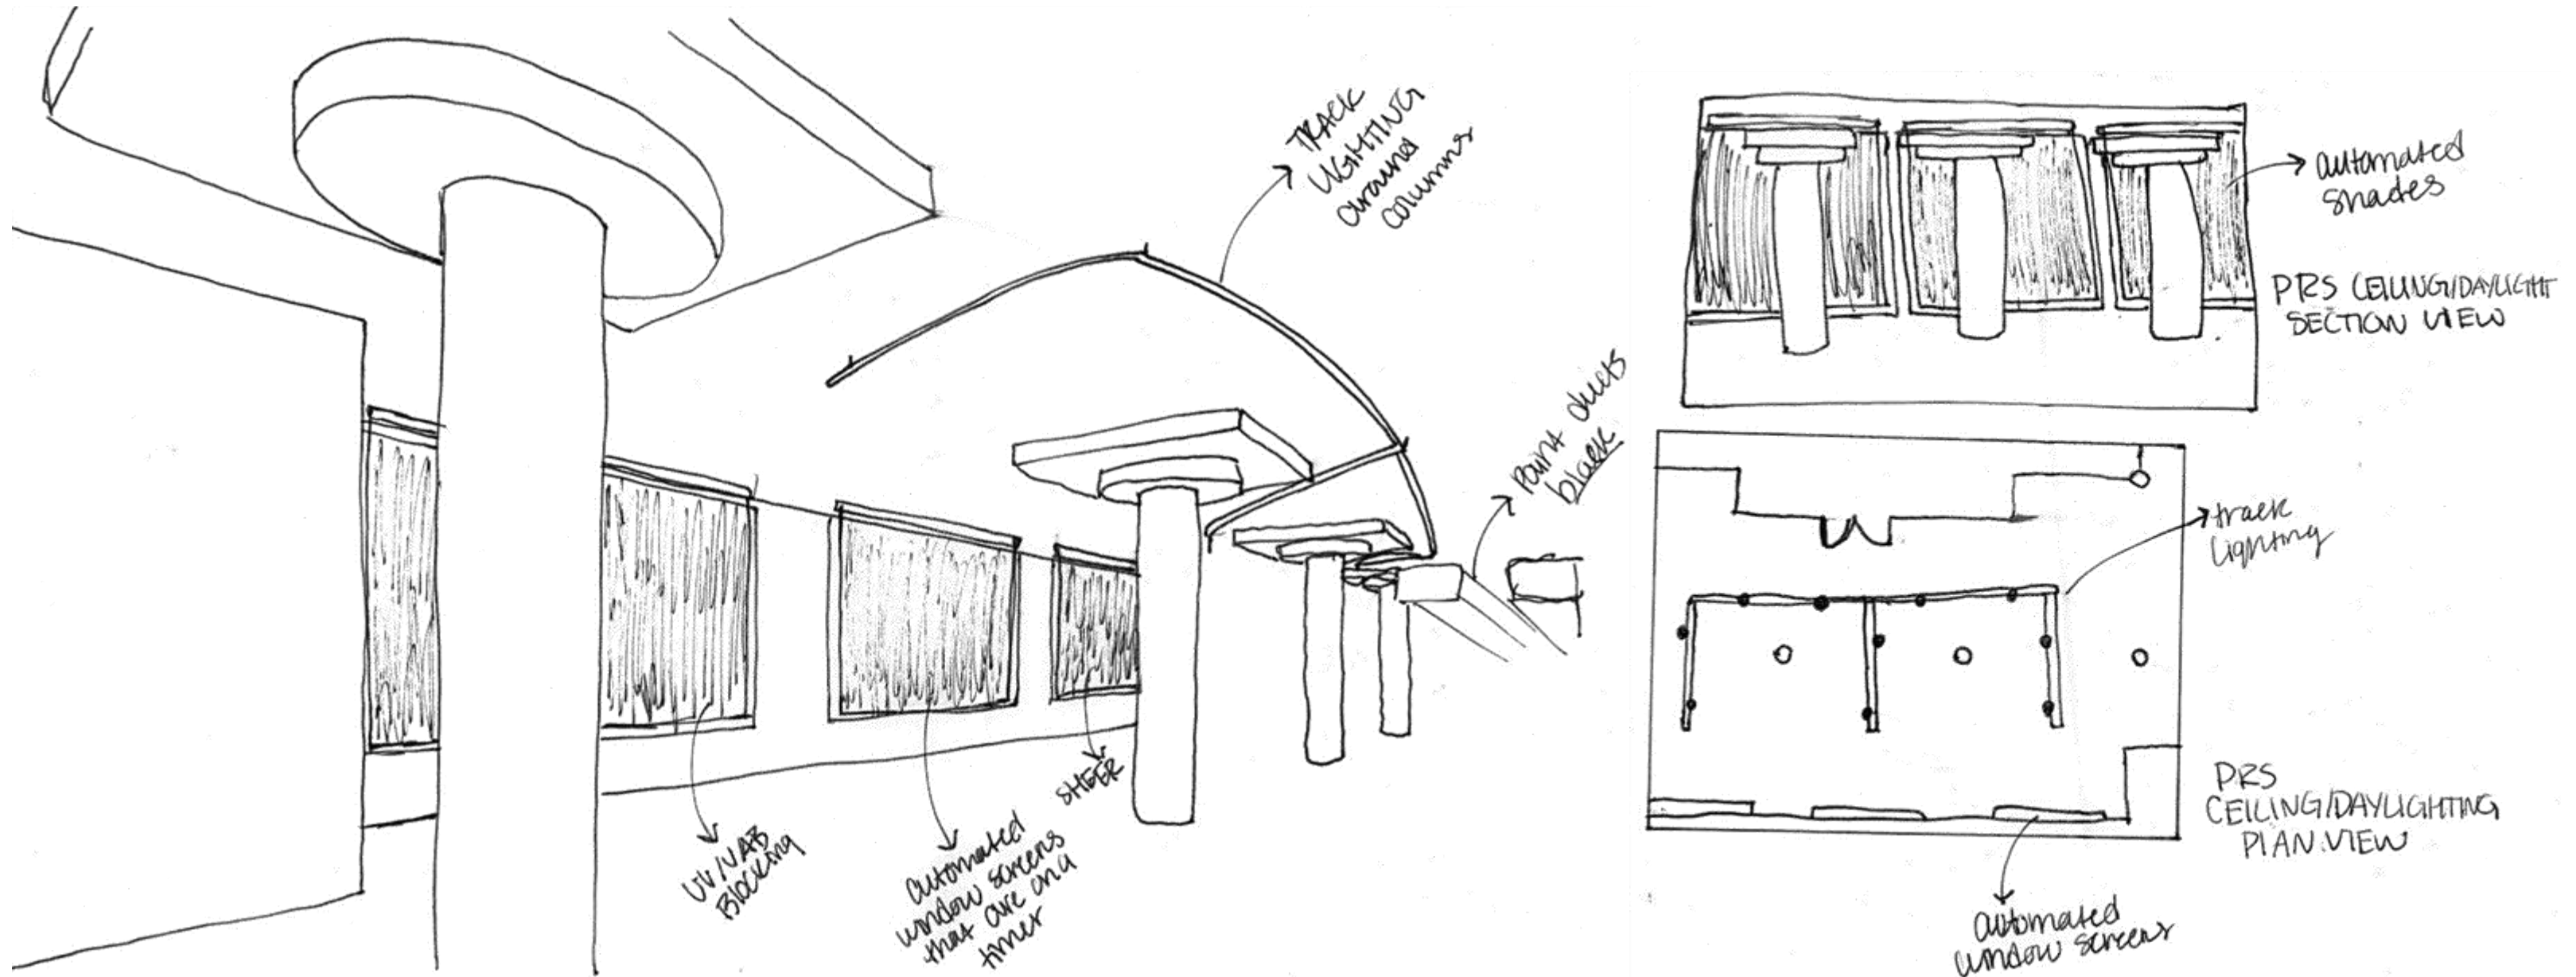


Ceiling & Daylight 1

# Problem Resolution Sketches

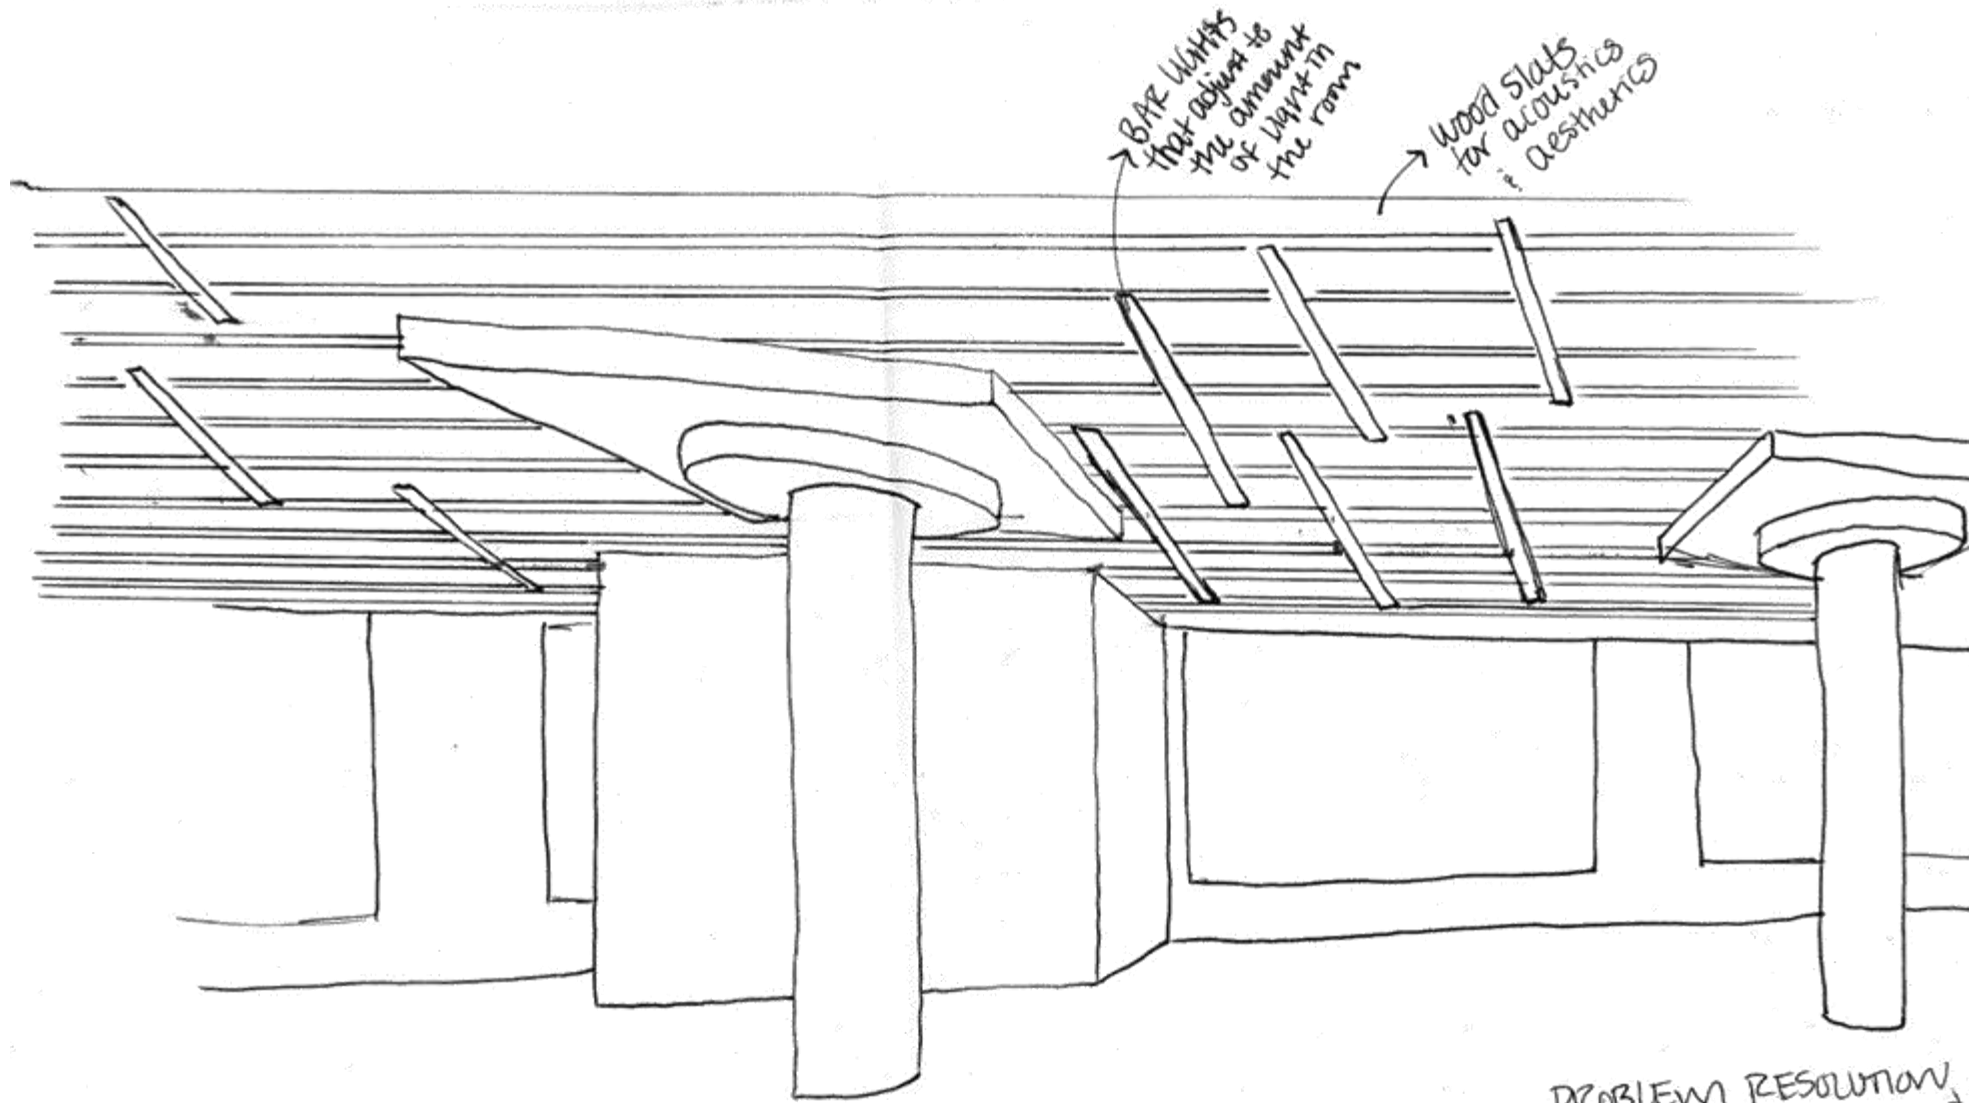


PROBLEM RESOLUTION  
CEILING/DAYLIGHTING 2  
→ wood slats

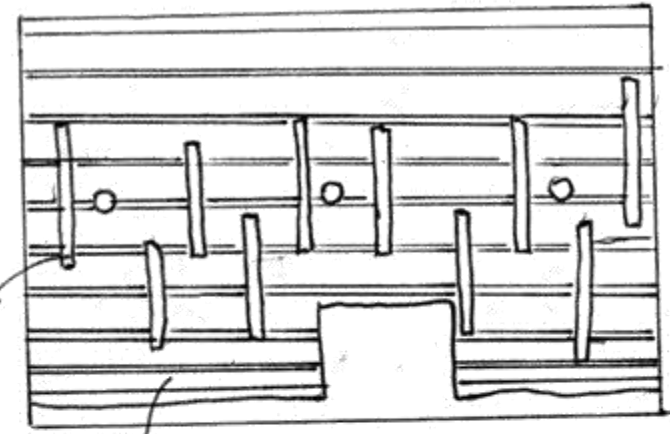


CEILING/DAYLIGHTING 2  
PLAN VIEW

Ceiling & Daylight 2

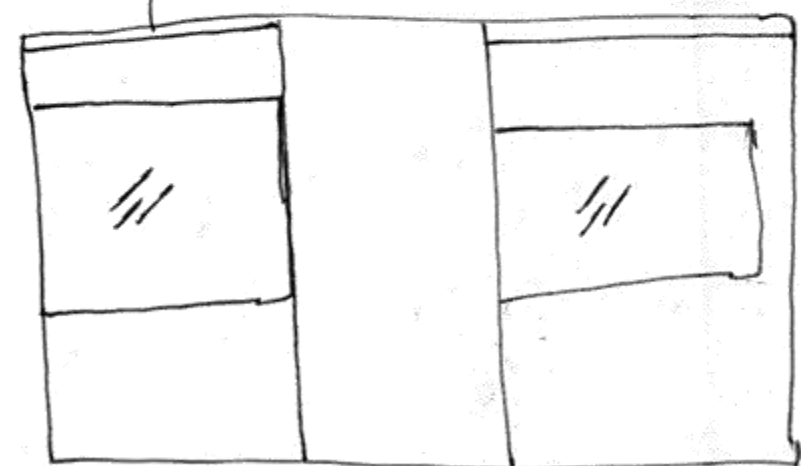


CEILING/DAYLIGHTING 2  
SECTION VIEW

# Problem Resolution Sketches

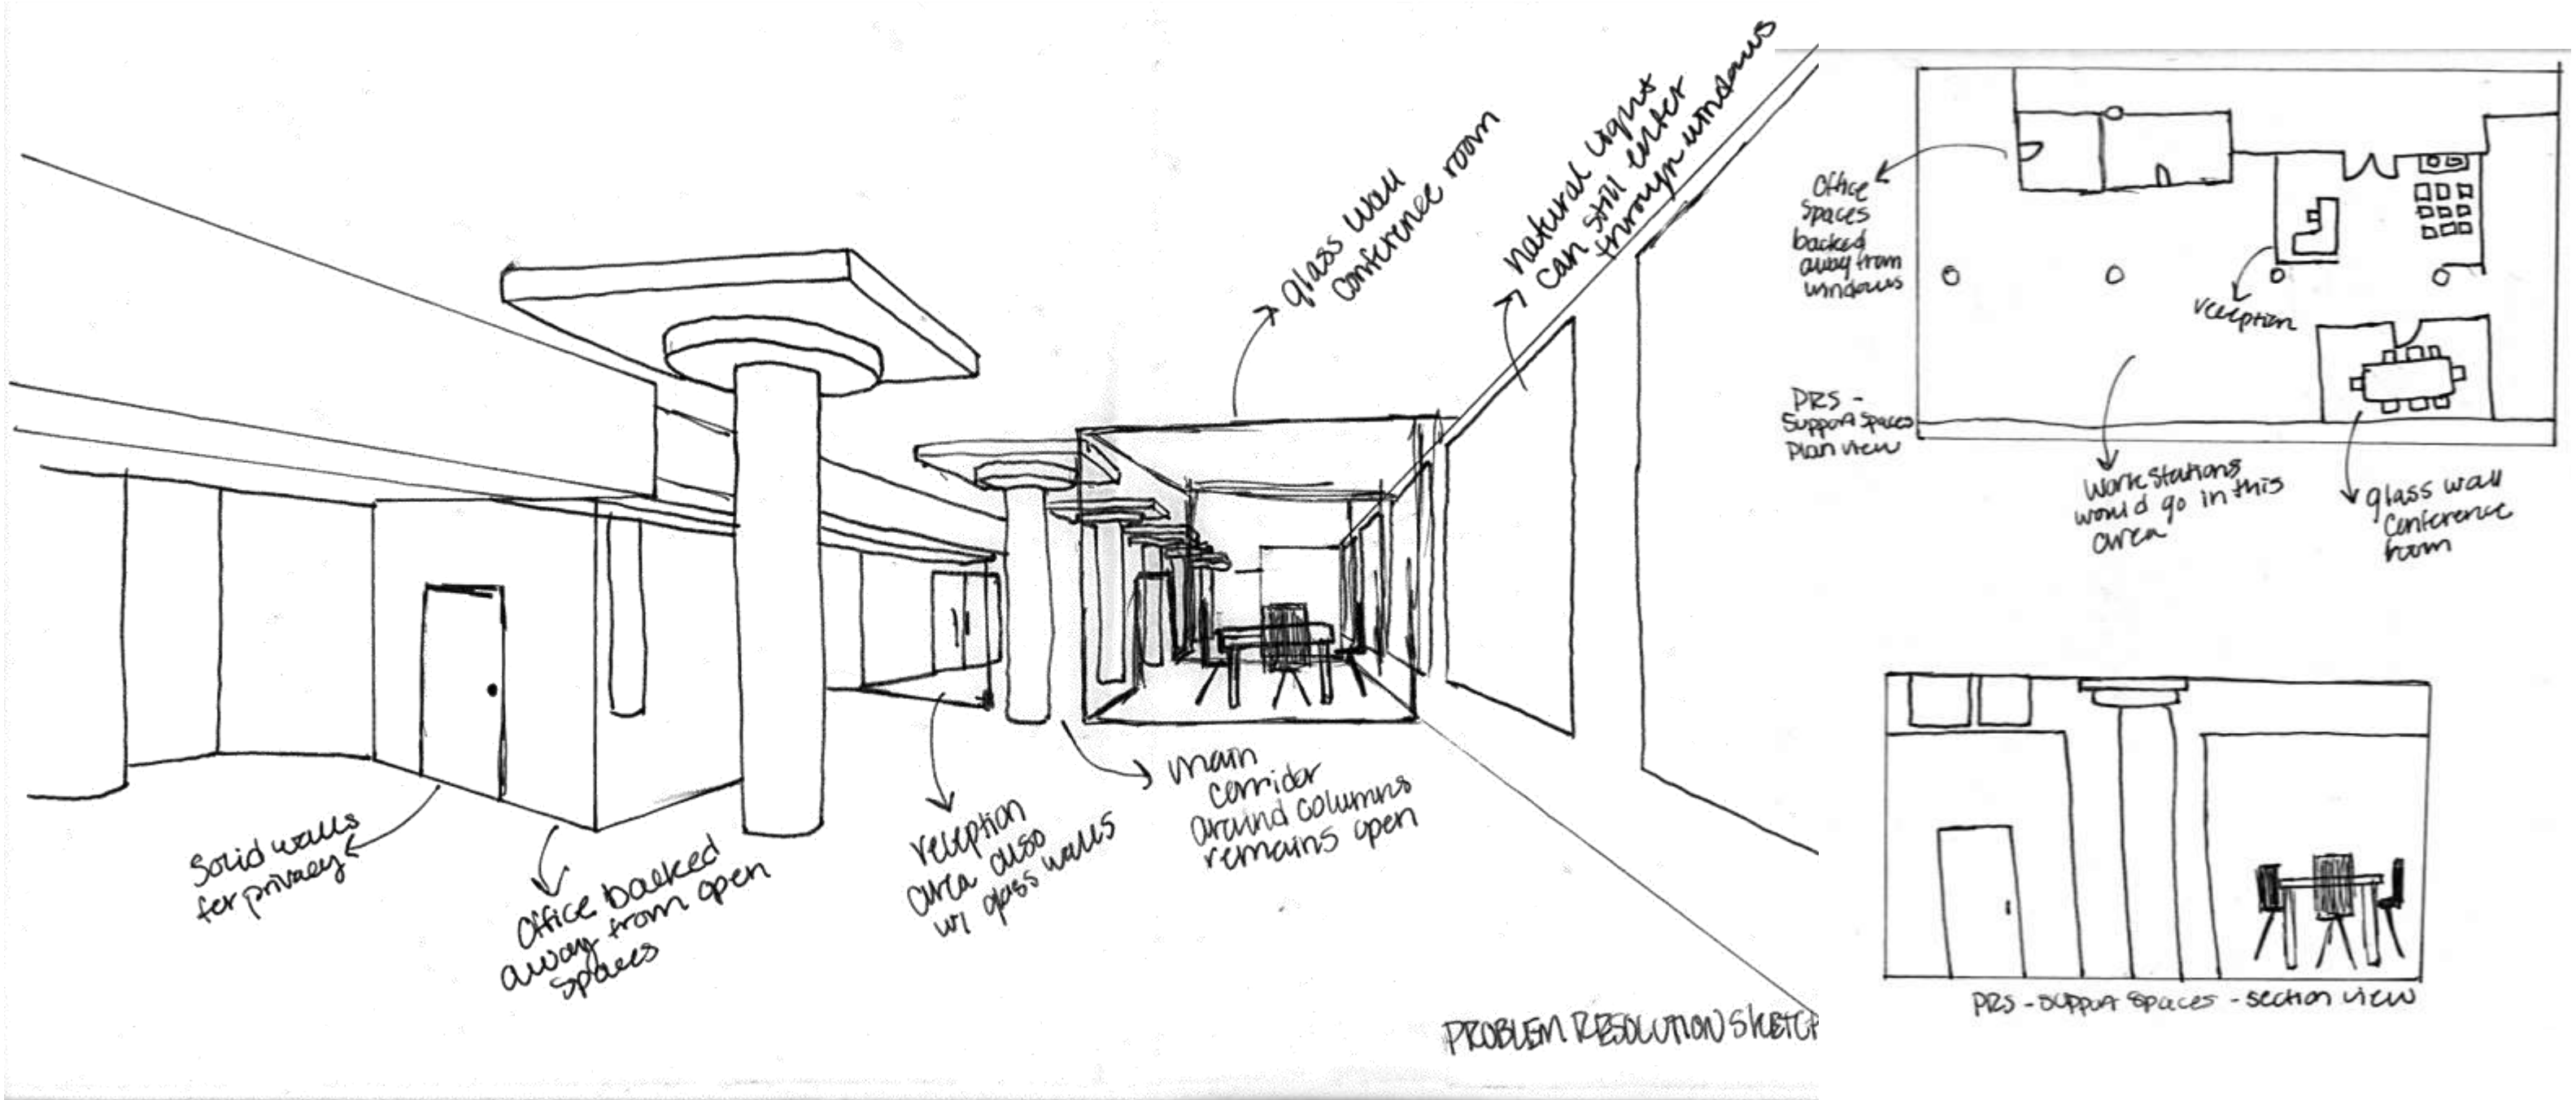



Support Spaces 1

# Problem Resolution Sketches

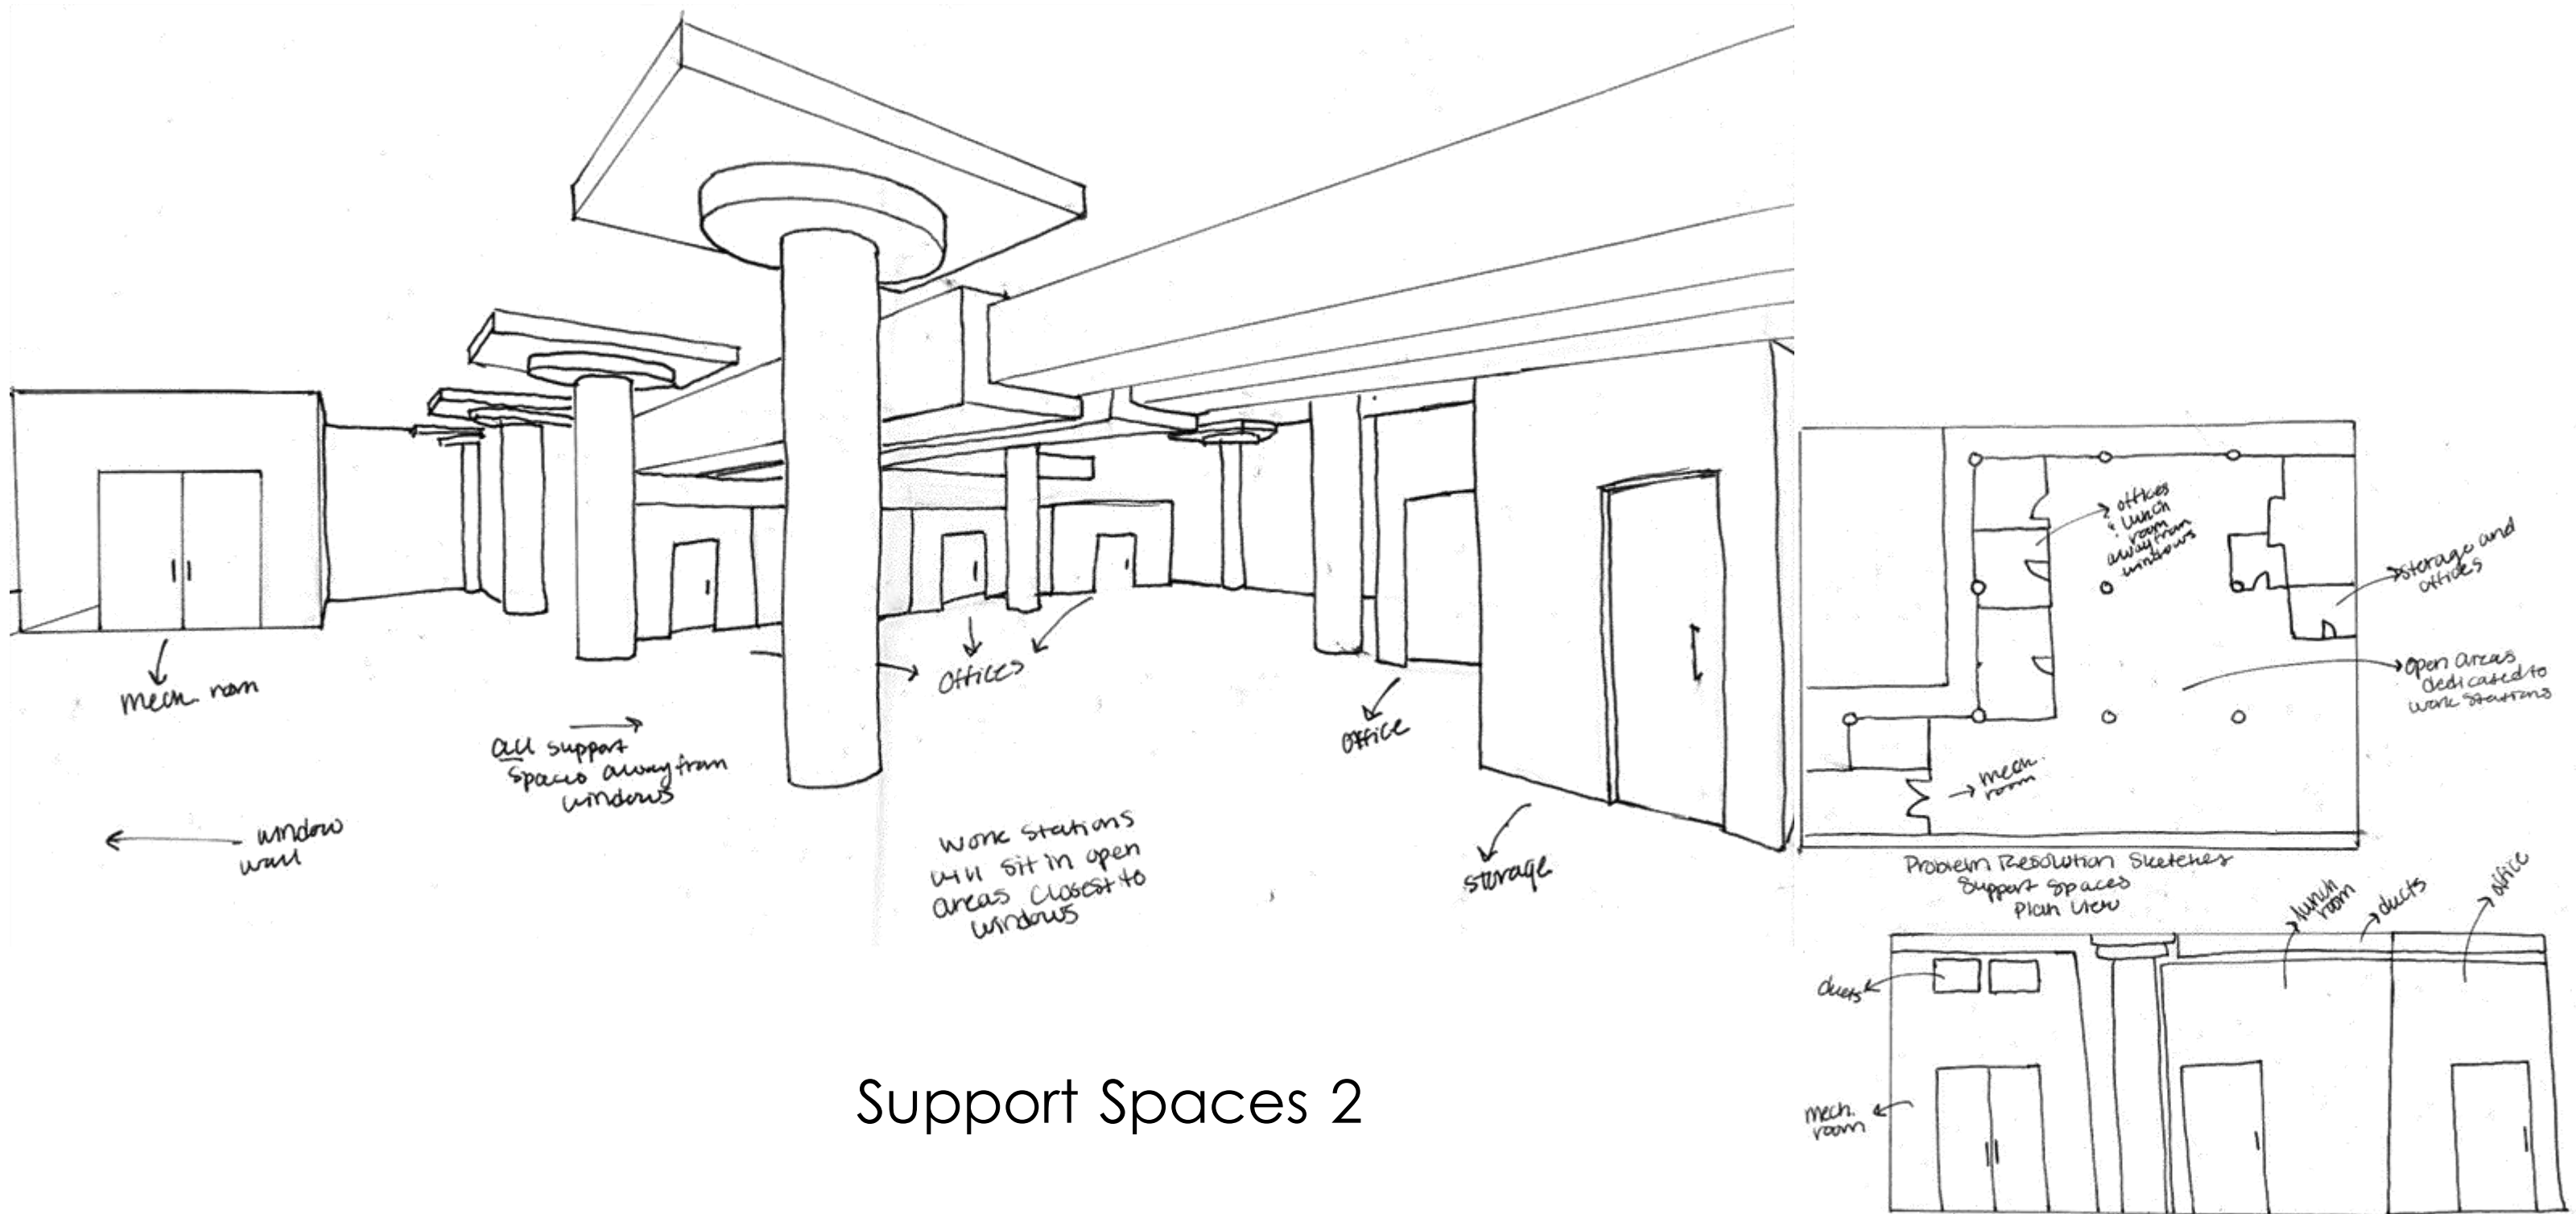

Support Spaces 2

# Design Sketches



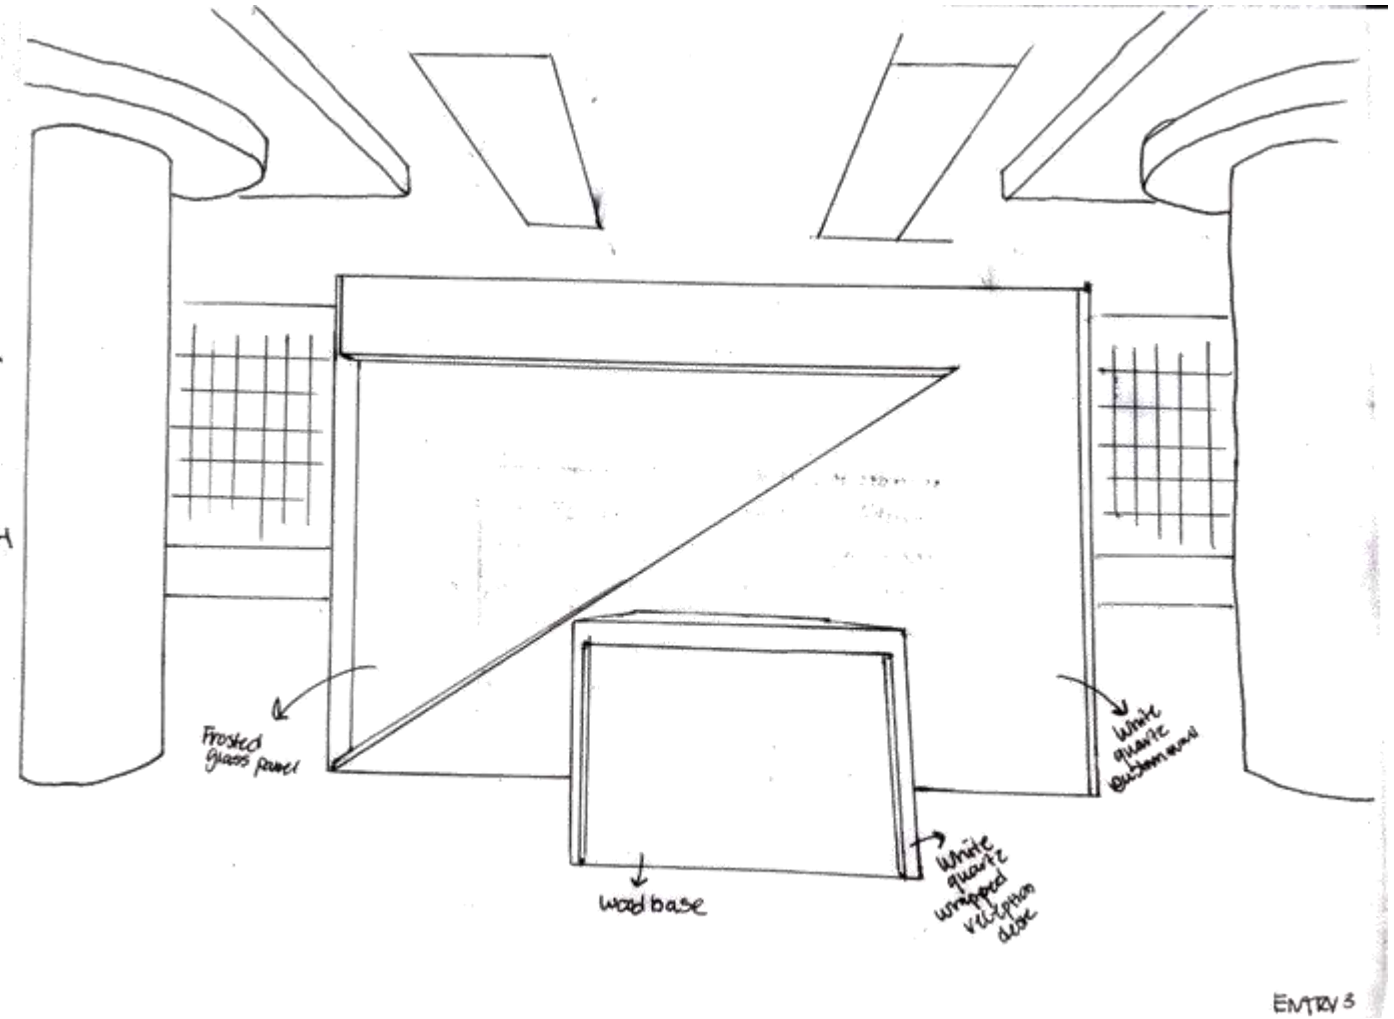
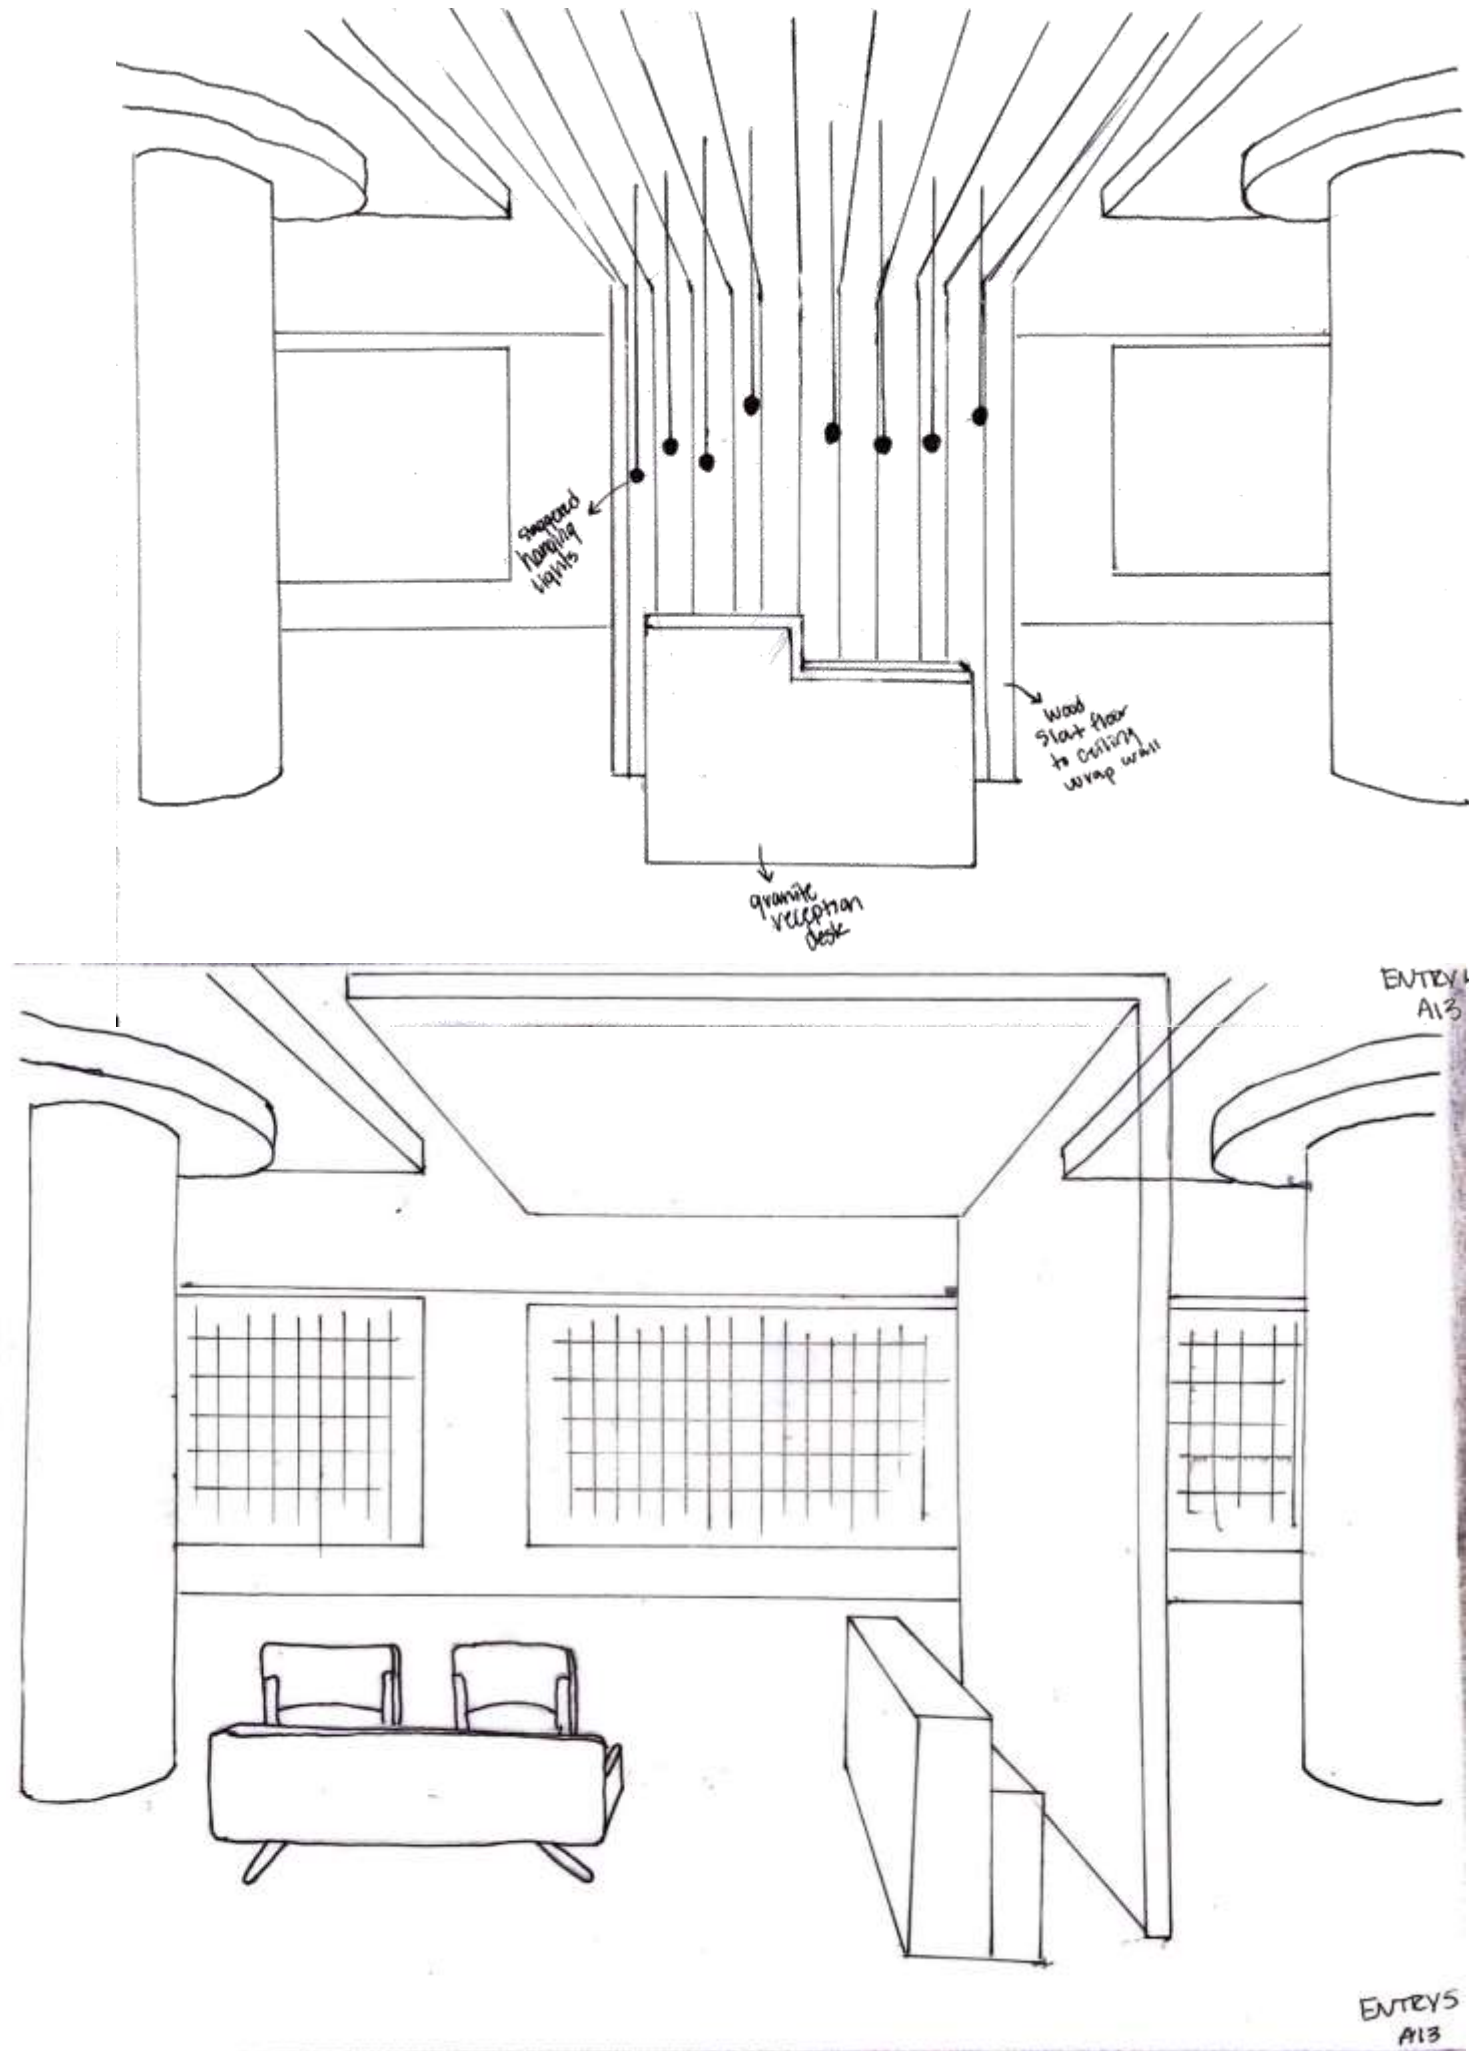


ENTRY



# WORKSTATIONS


# Design Sketches

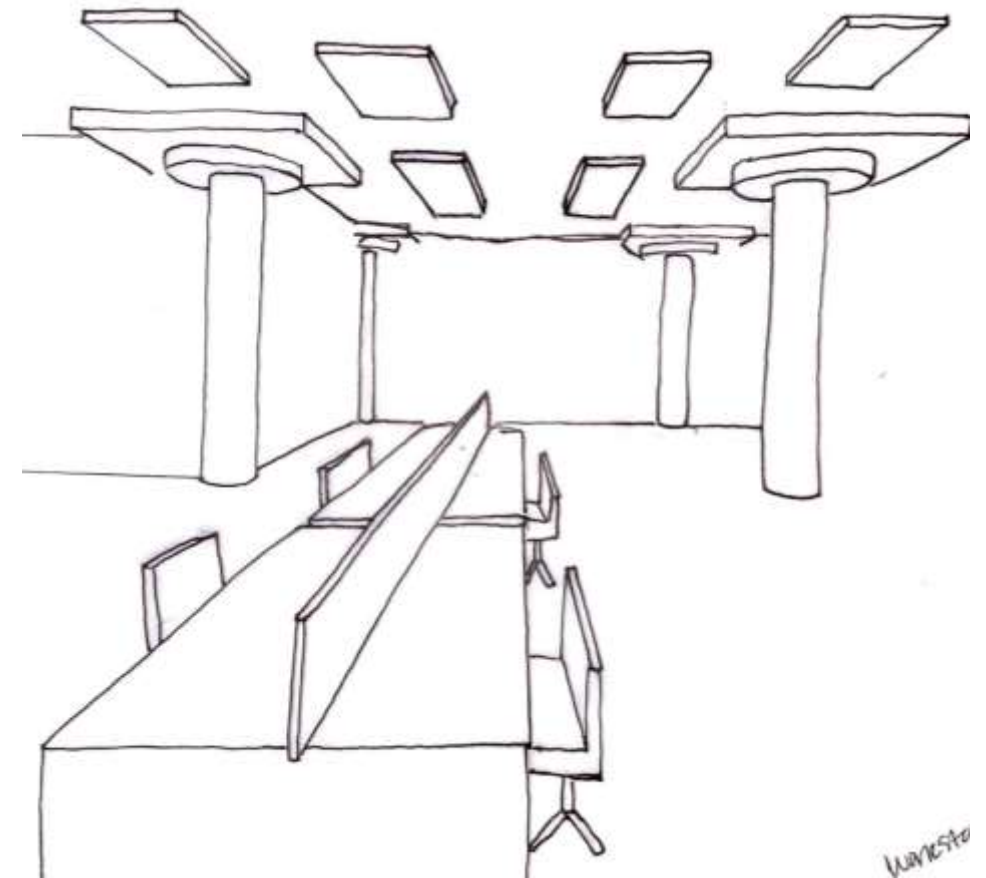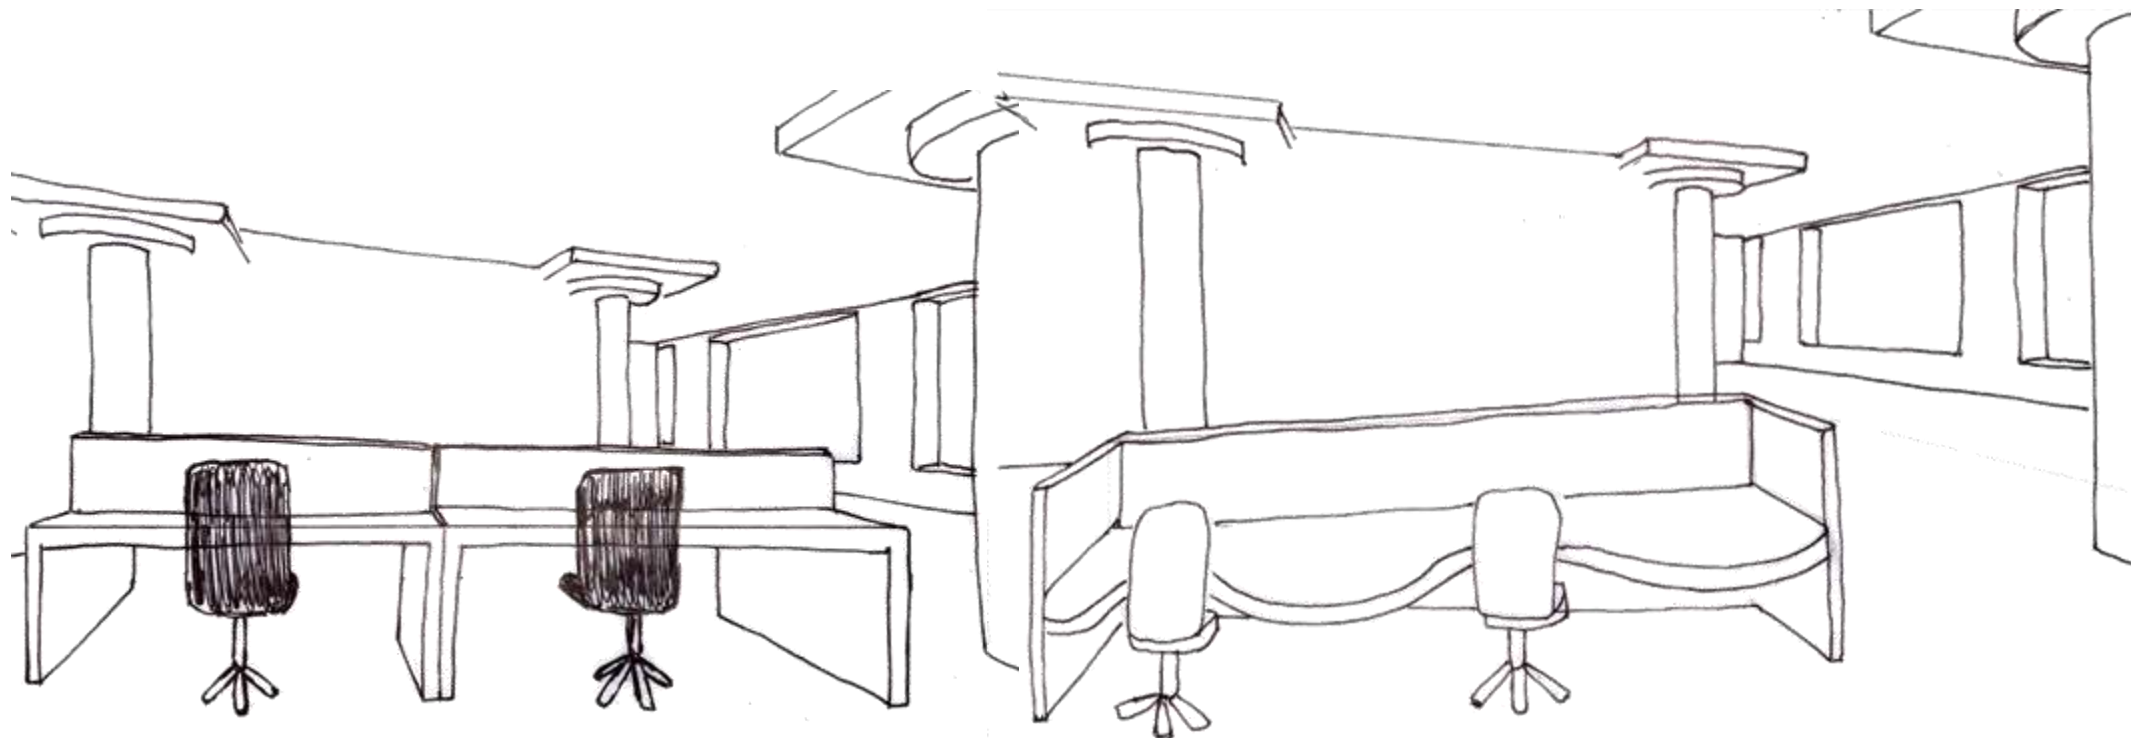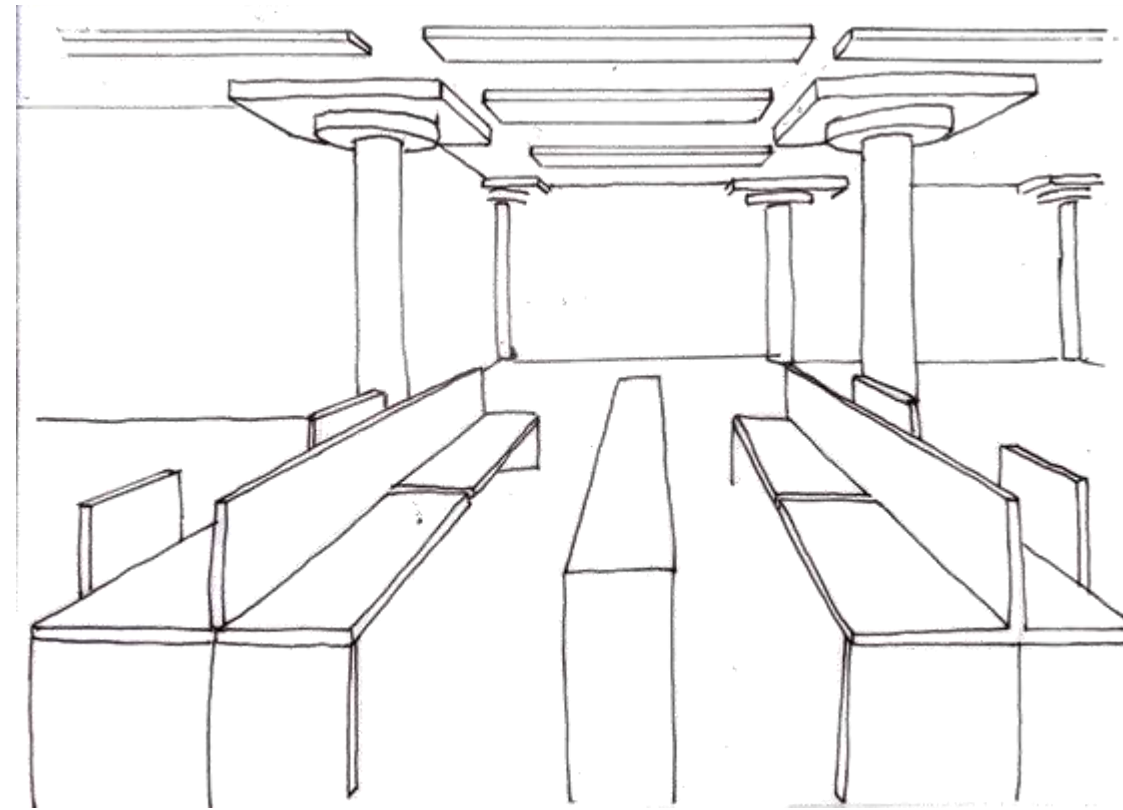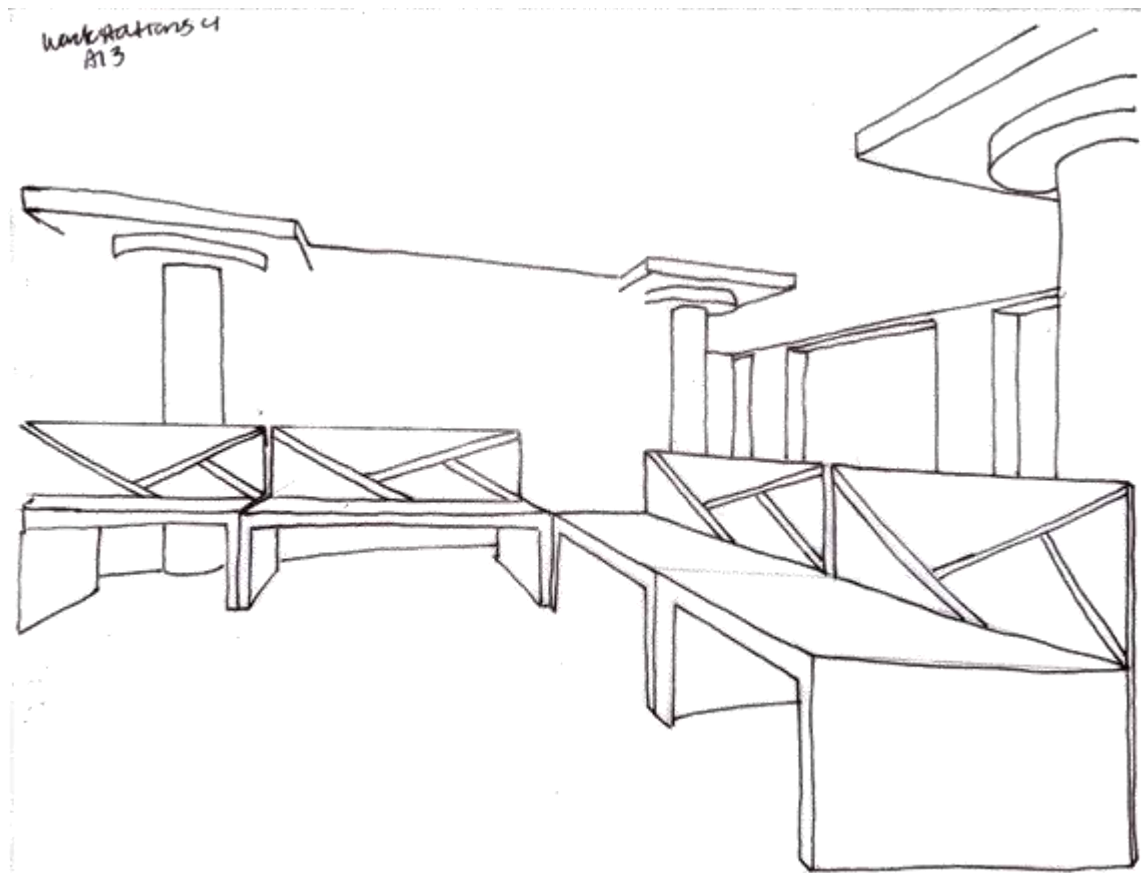



worksta

# Design Sketches

## LOUNGE

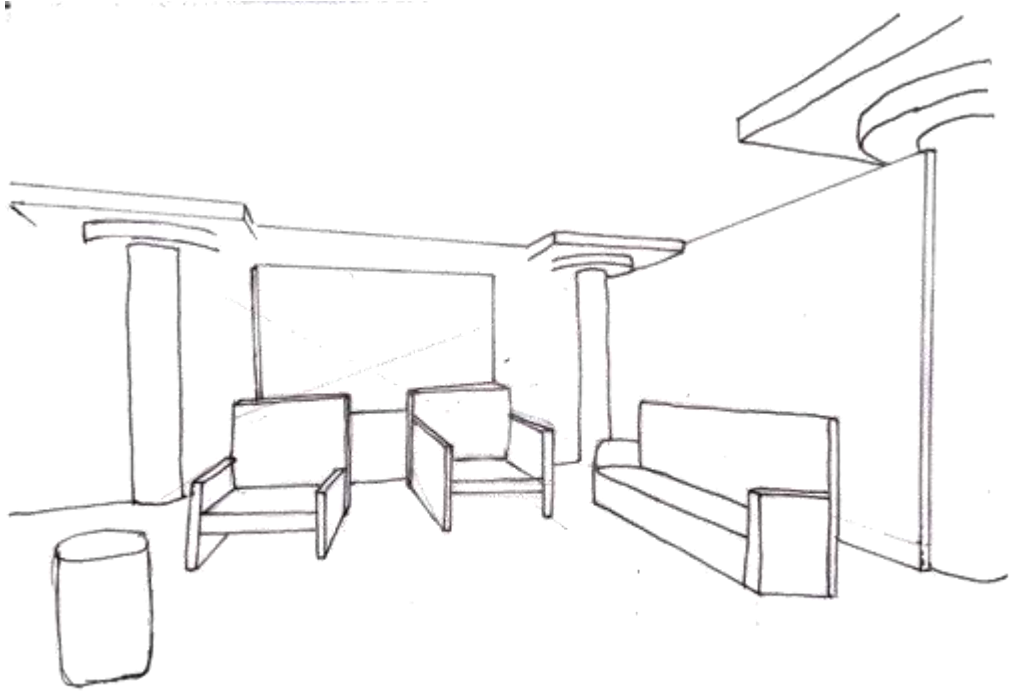

Lounge 2  
A13

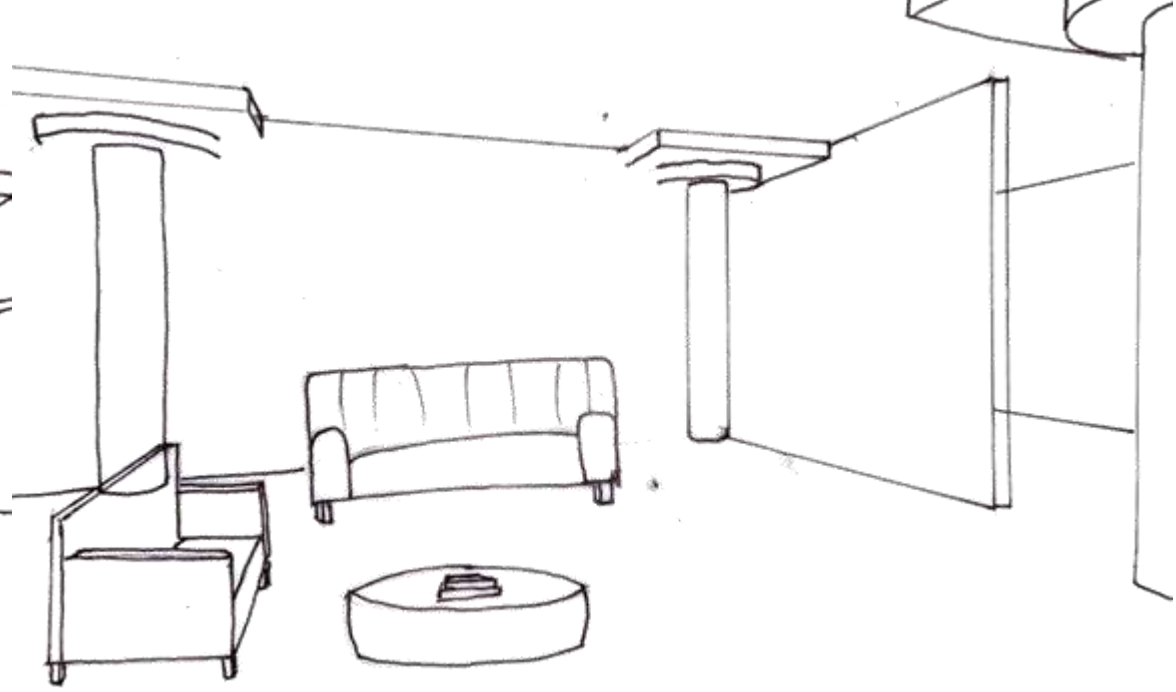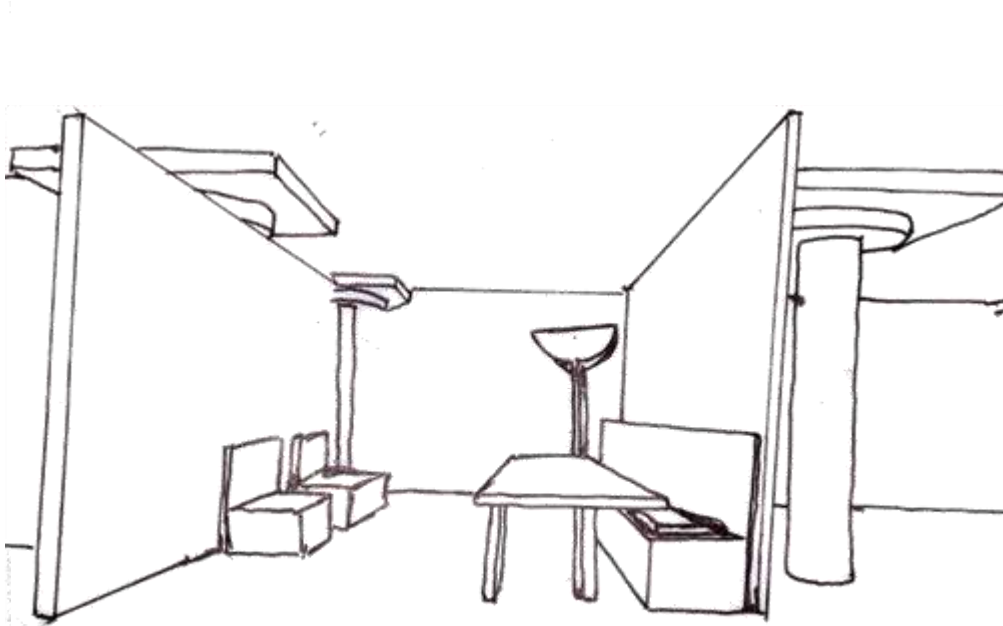

# Lighting Model



# Lighting Model

