
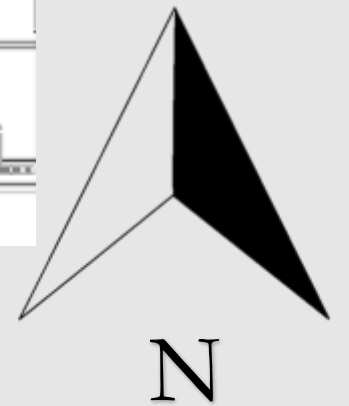


Portfolio 3

Hannah Heath

IDSN 3202



Furniture Plan

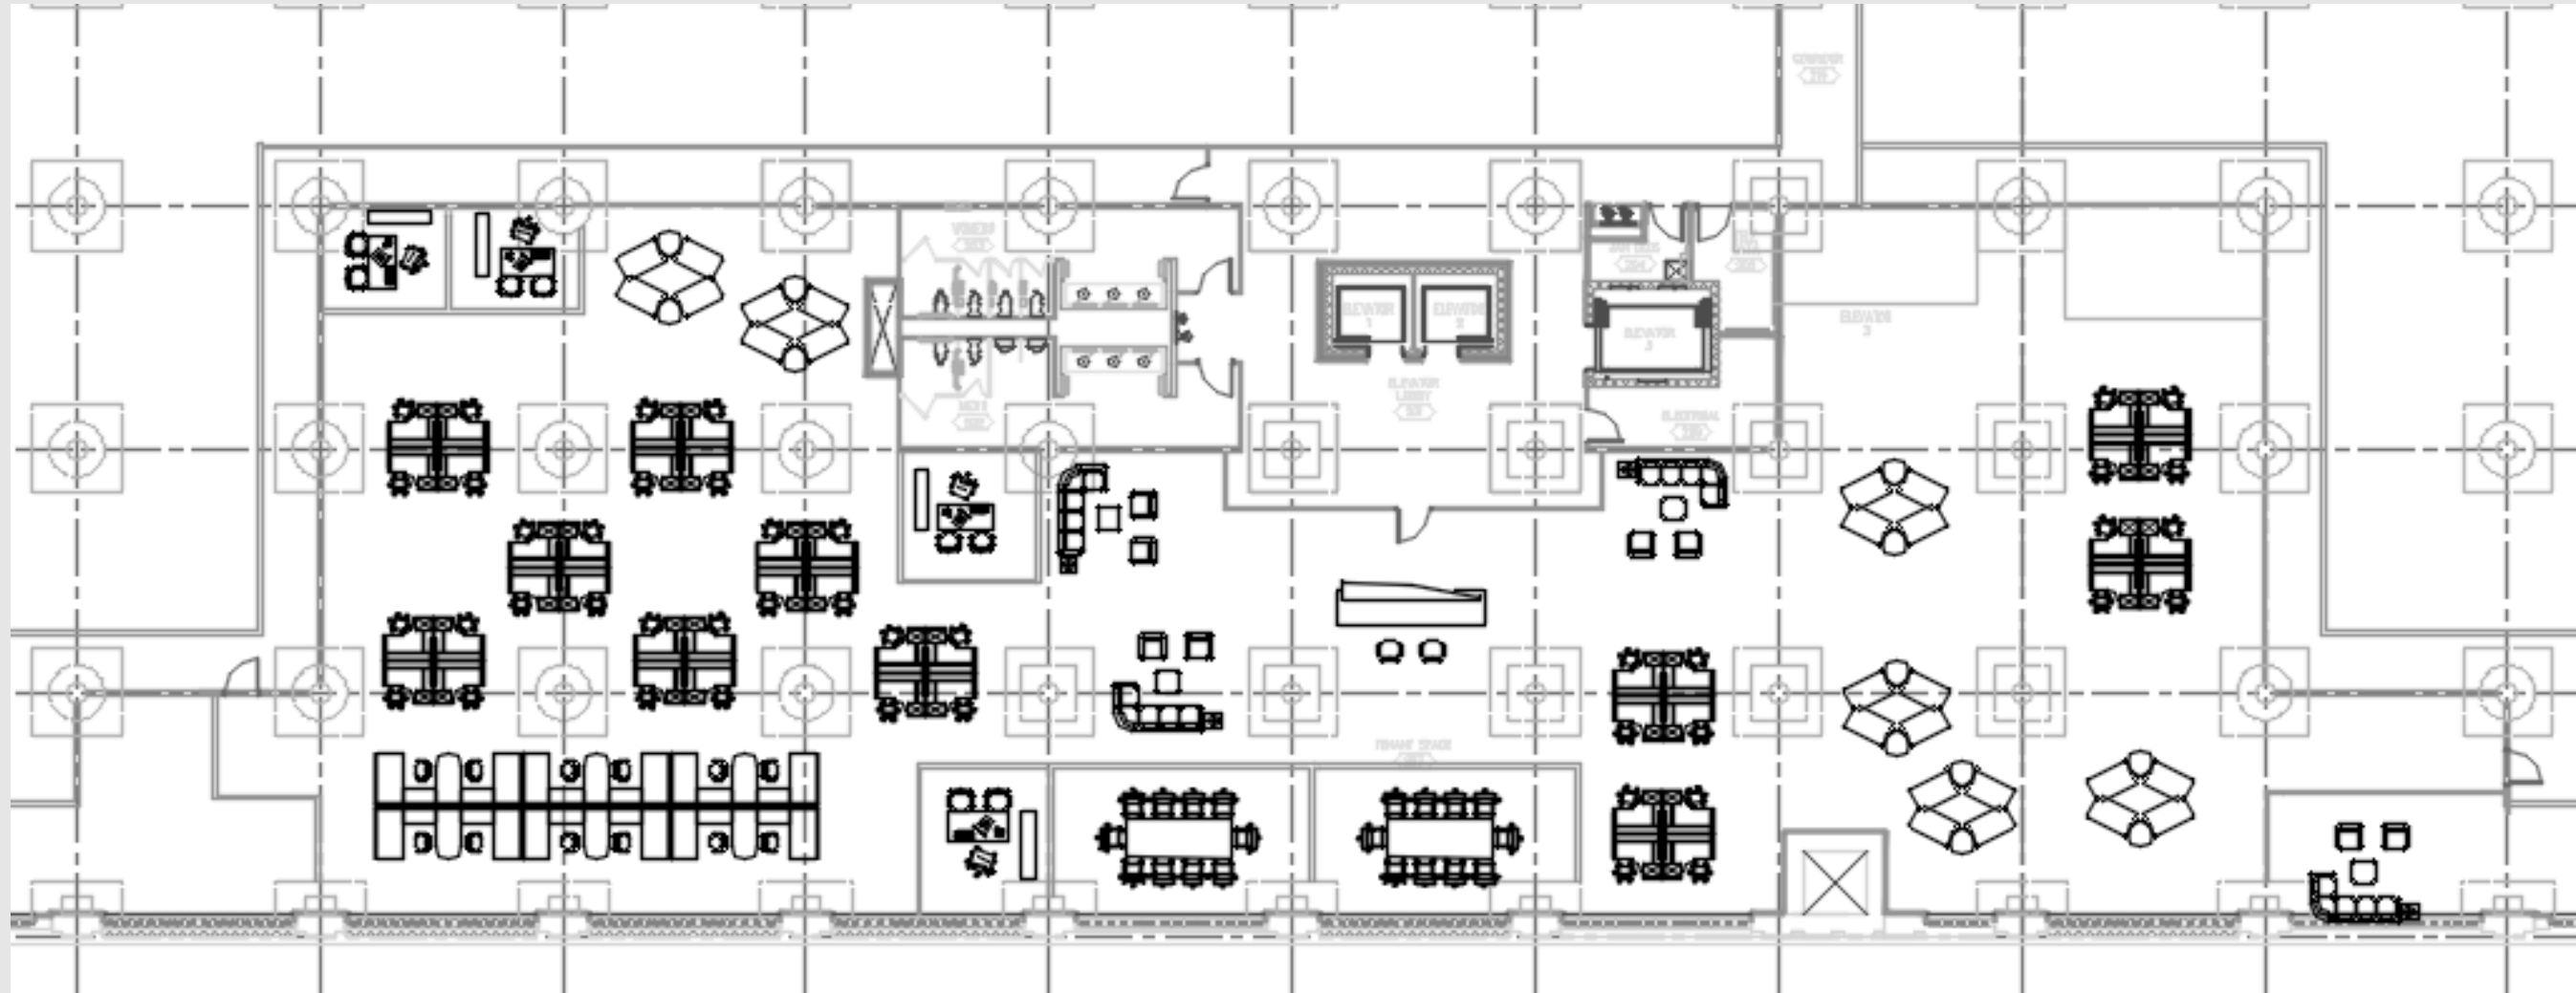

Scale- 1/16" = 1'0"

H
H


Reflected Ceiling Plan

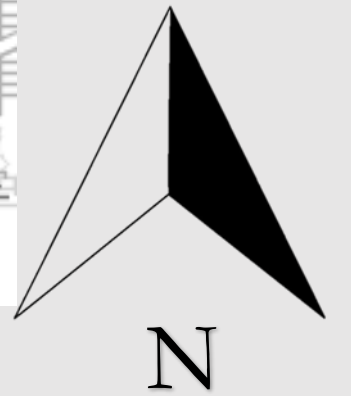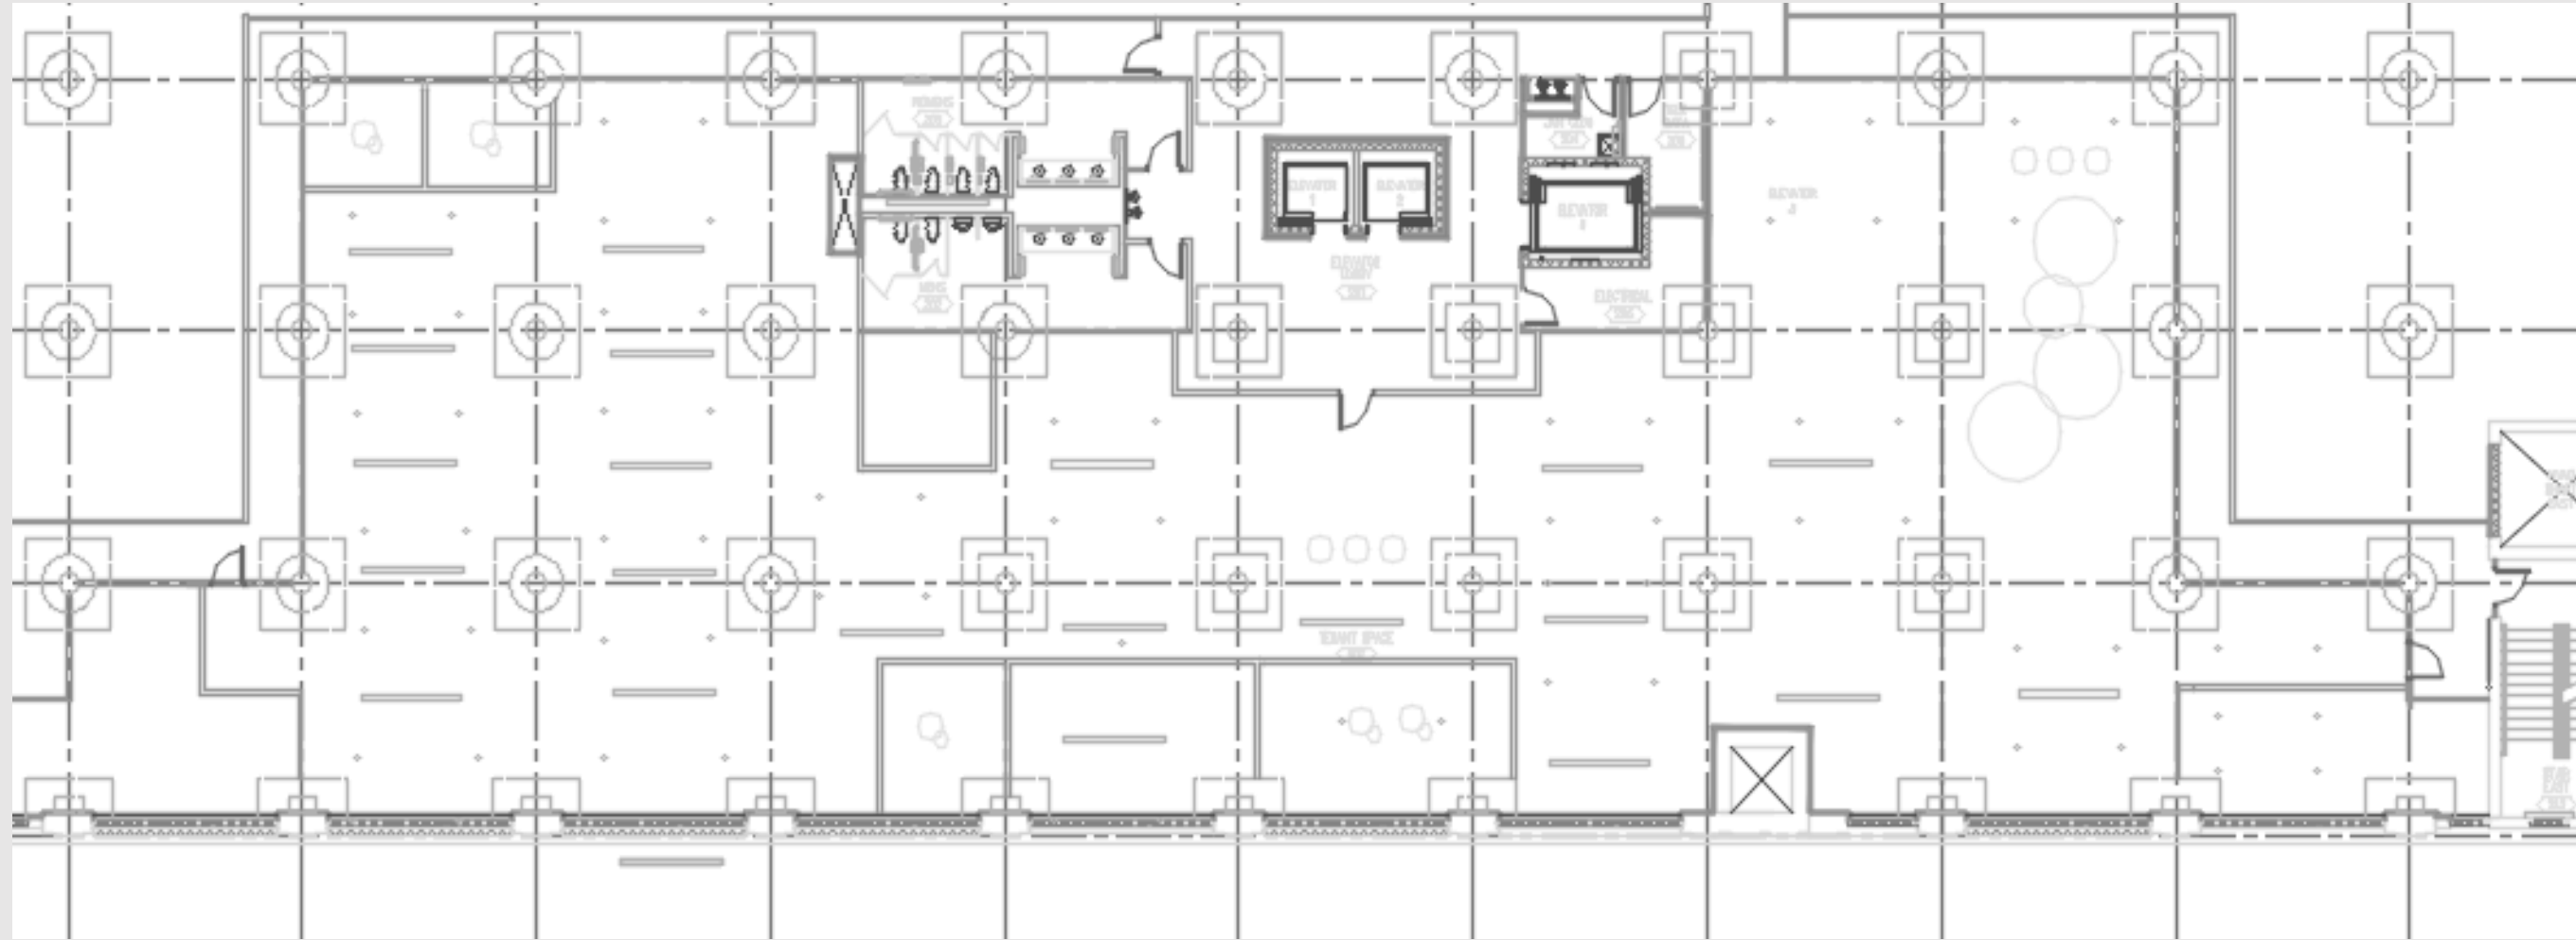

Scale-1/16"=1'0"

HH

Life Safety Plan

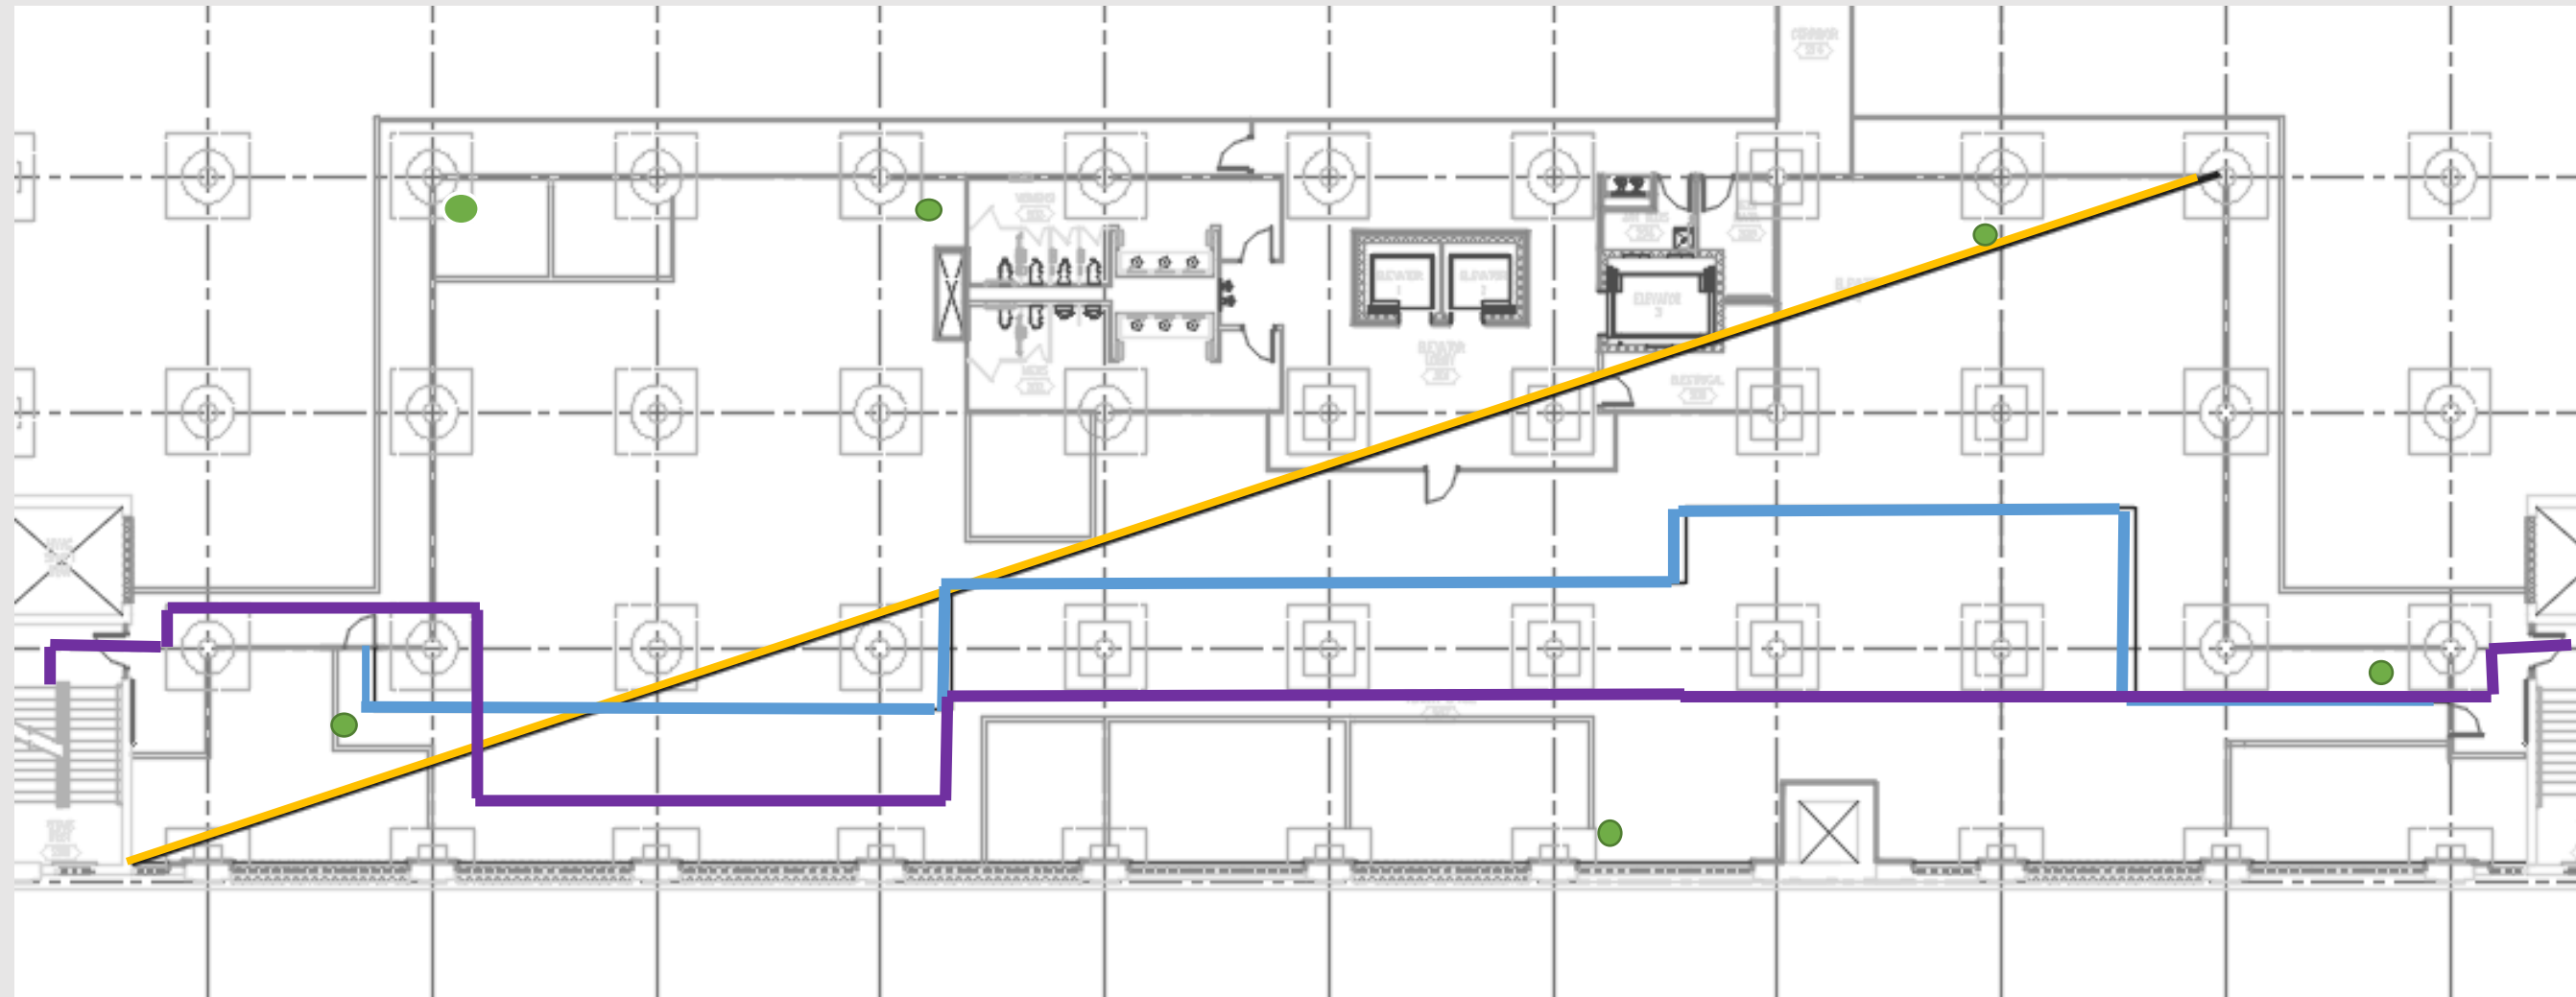


— Distance
between Egress
Doors=245'3"

— Diagonal=
215'0"

— Maximum Travel
Distance= 268'4"

● Fire Extinguishers

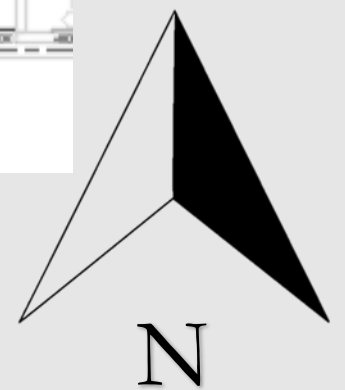



Scale-1/16"=1'0"

H
H

Life Safety Plan

Building Construction and Occupancy									
Construction Type	Sprinklers?	Occupancy Type							
Type I	Yes	B							
Exit Requirements: Number and Arrangement of Exits									
Space Designation	# of Exits		Travel Distance		Arrangement: Means of Egress				
	Required	Shown on Plans	Allowable Distance	Actual Distance Shown on Plans	Req'd Distance Between Exits		Actual Distance Shown on Plans		
Suite 3100	2	2	300'-0"	151'-2"	71'-7"		245'3"		
Notes:									
Use Group or Space Designation	(A)	(B)		©		Exit Width (Inches)			
	Area = Sq. Ft.	Area per Occupant	Calculated Occupant Load = A/B	Egress per Occupant		Required Width = (A/B)xC		Actual Width	
				Stair	Level	Stair	Level	Stair	Level
Suite 3100	10,087	100	100	.3"	.2"	30"	20"	62"	62"
Notes:									

Section

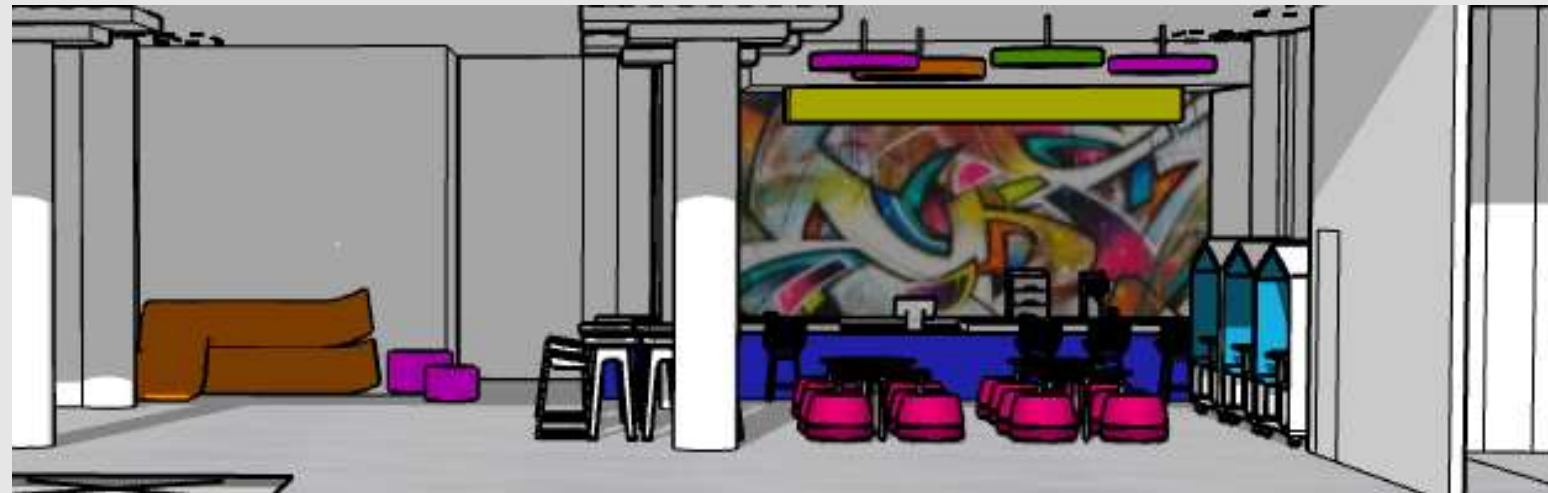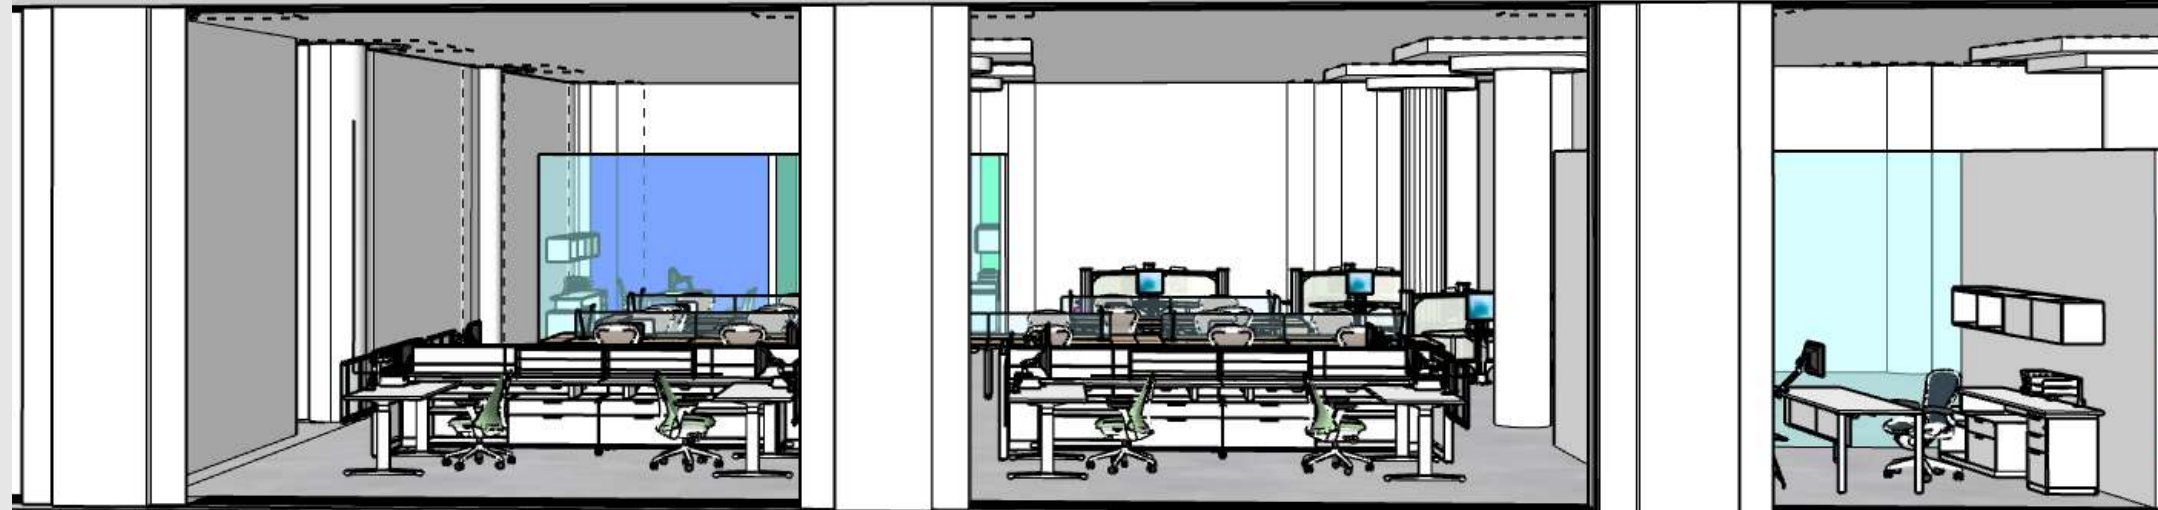

Rendered Perspective

Entry/Reception



Rendered Perspective

Concept Lounge



Rendered Perspective

Open Work Area



Color Rationale

- Neon-themed colors that represent common colors used in graffiti art displays throughout Richmond, VA



Furniture & Finishes

Entry/Reception



Furniture & Finishes

Concept




Furniture & Finishes

Open Work



Anthropometric & Ergonomic Features

- Workstation Table Height 30"
- Monitor at Arm's Length
- Desks are Adjustable in Height
- Desk Chairs shaped for Comfort & Back Support

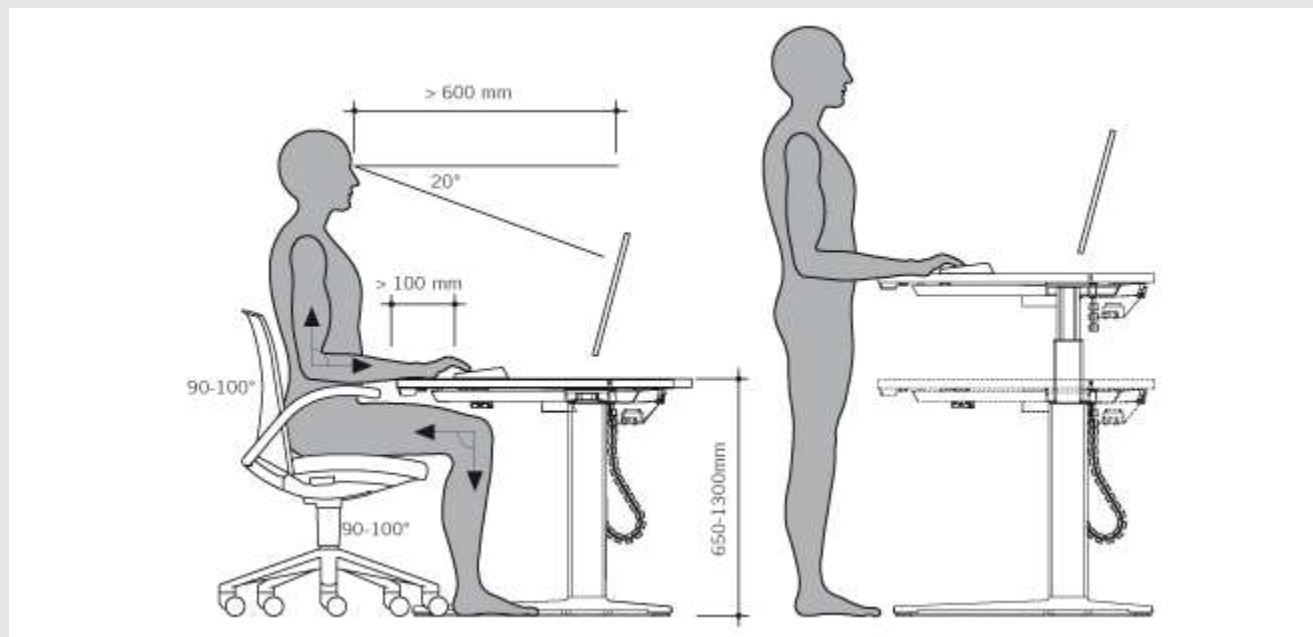

User Challenges

- An African American family from Churchill would benefit from this space because it is a new & fun perspective of the workplace that all generations can benefit from.
- Artwork is a new part of history that is displayed throughout Richmond, VA & the trend is still growing.
- Wheelchair accessible areas & table heights
- Different spaces that can accommodate group work, private areas and a gourmet lounge for social gathering.

