


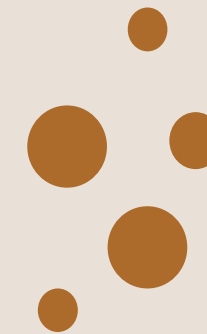


Portfolio Two

By Paige Carrick
IDSN 3202- Assignments 6 - 14




Studio Rooms

Option 1

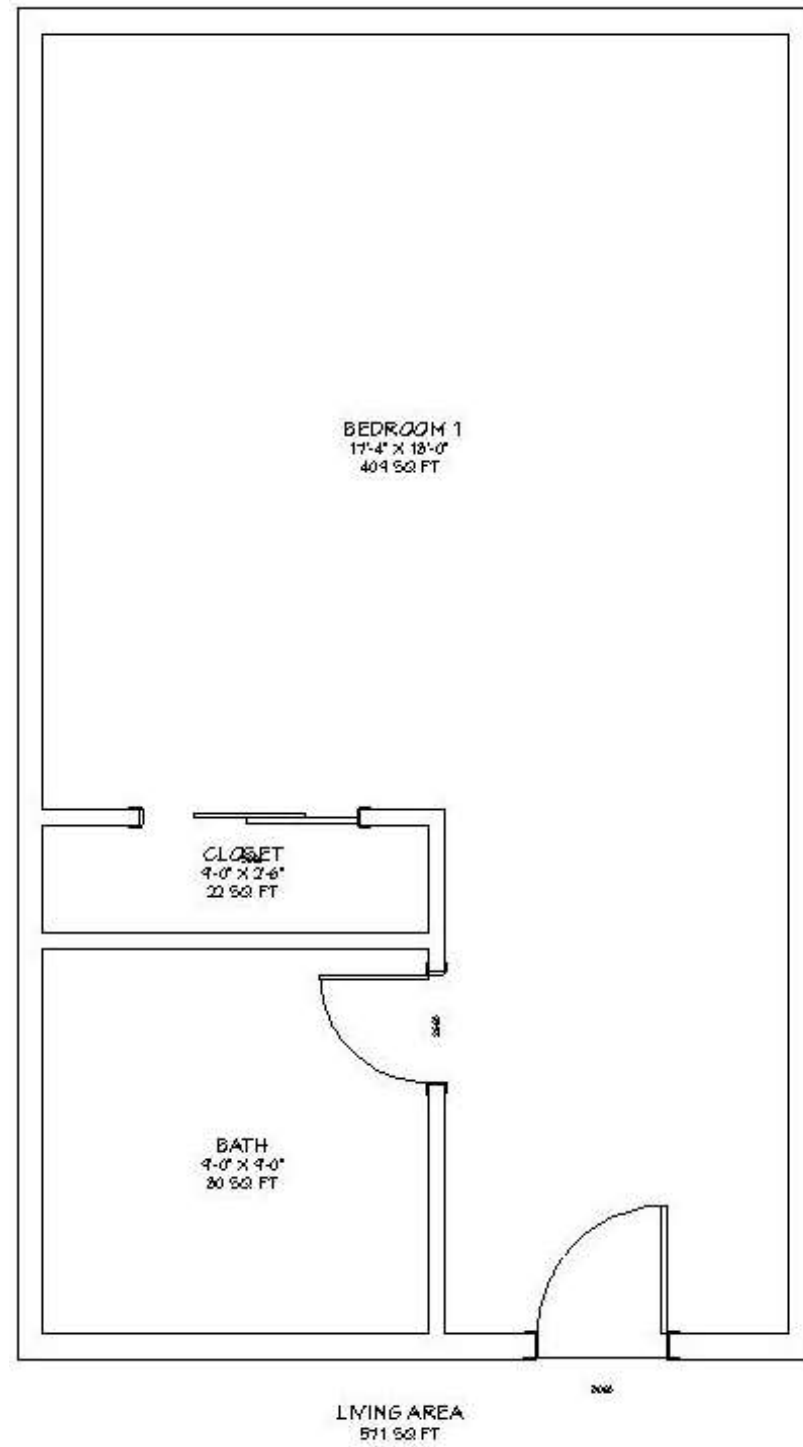


Option 2

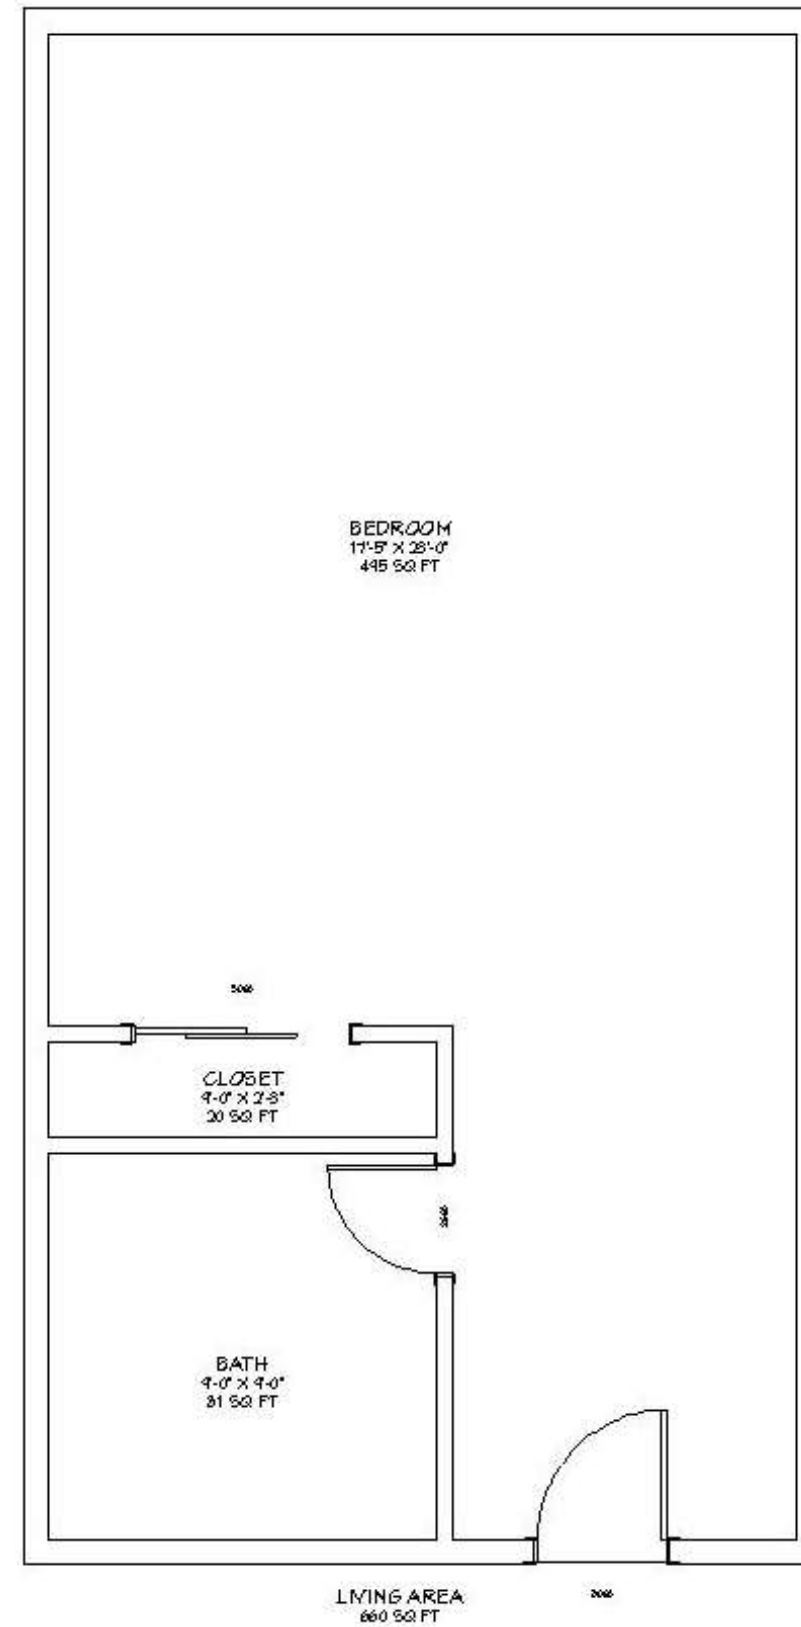


2 Bed – 2 Bath

Option 1

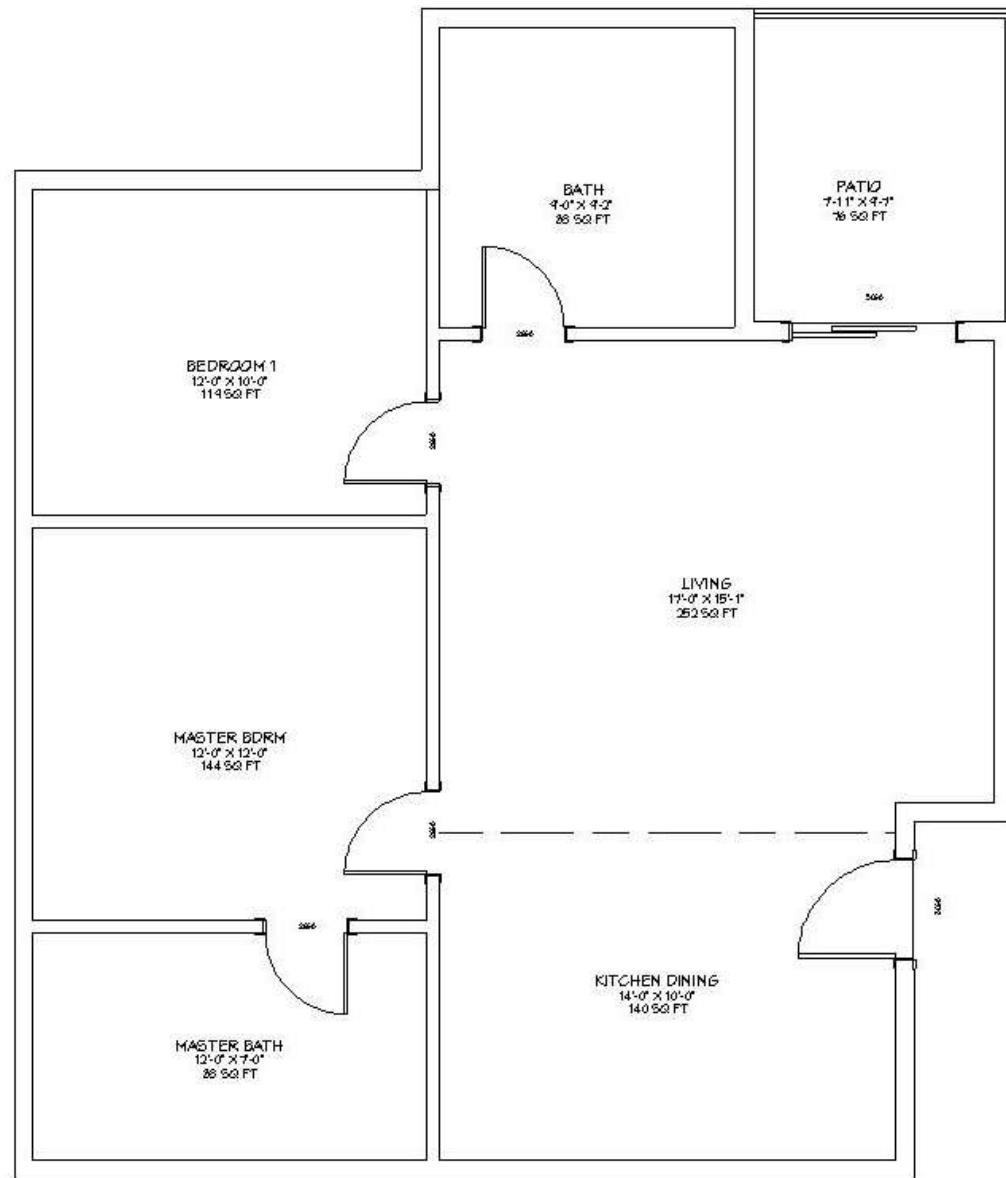


LIVING AREA
410 SQ FT

Option 2

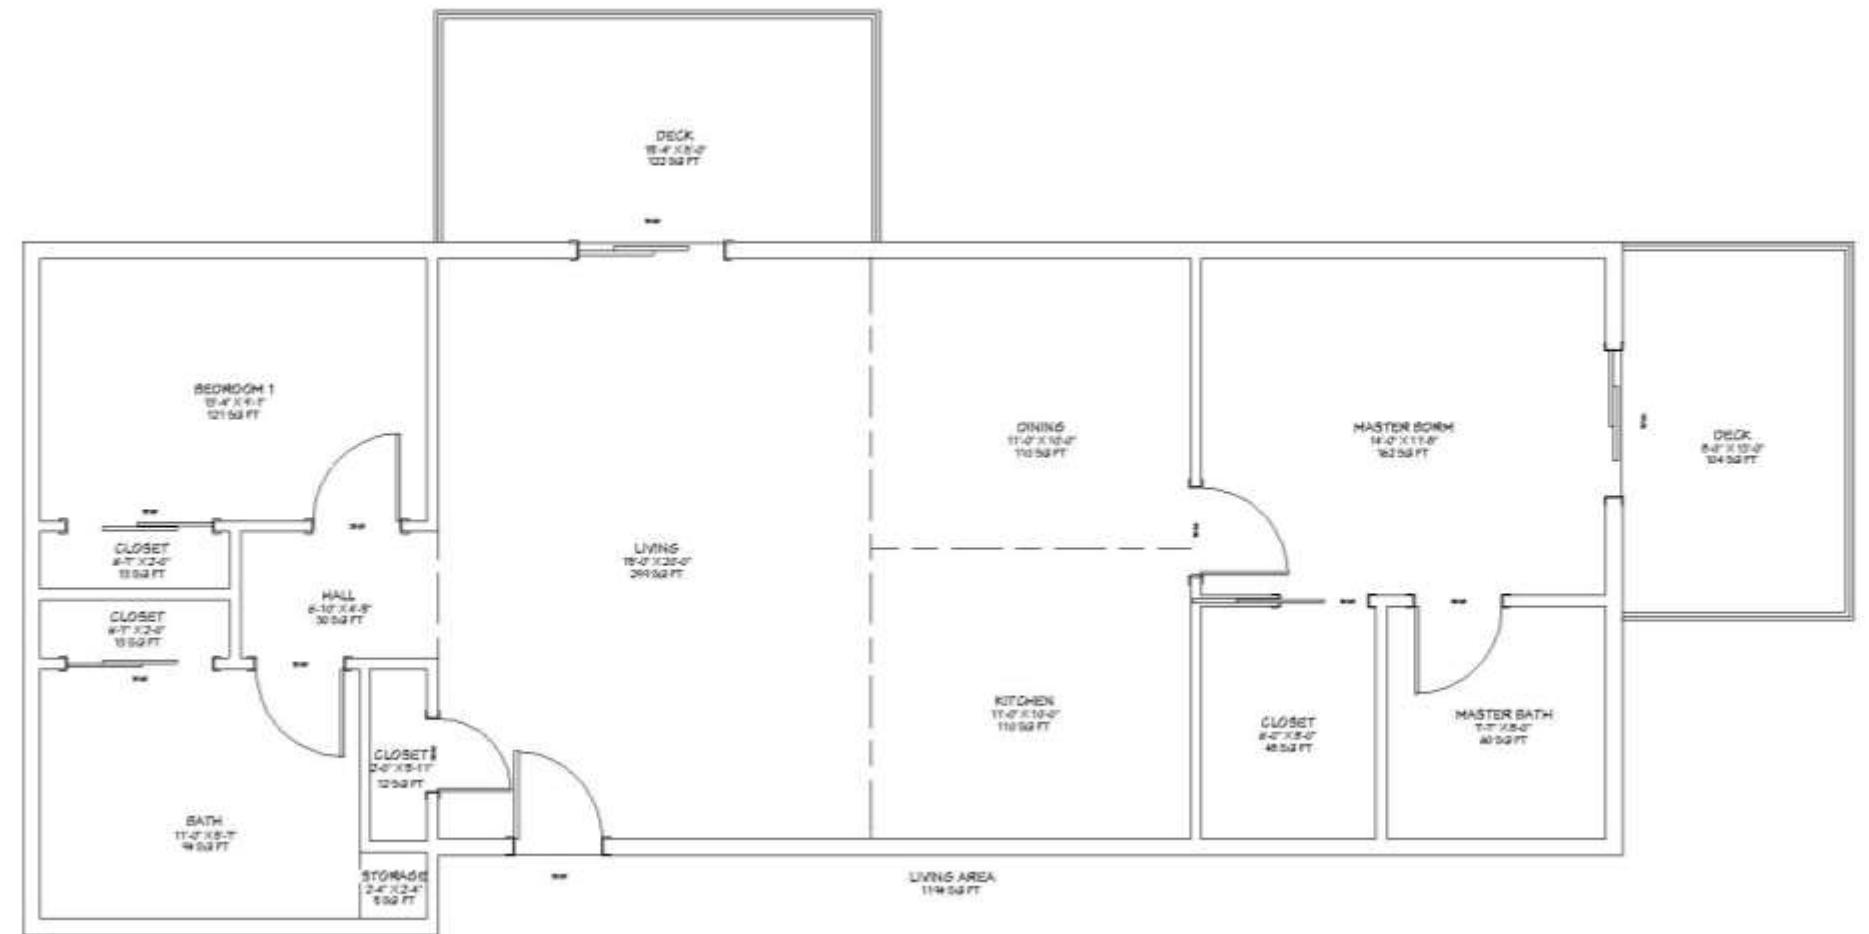


3 Bed – 2 Bath



Option 1

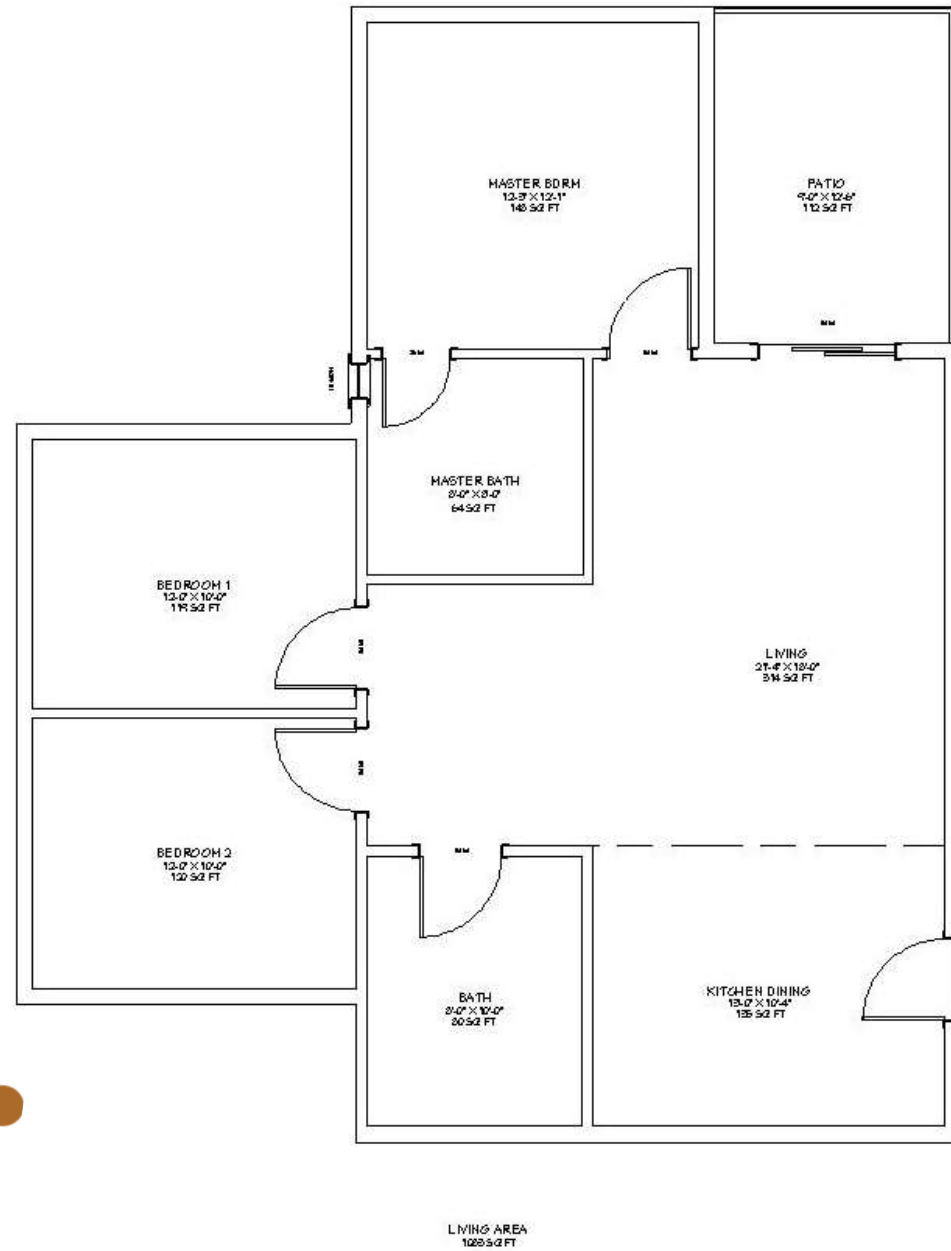



Option 2

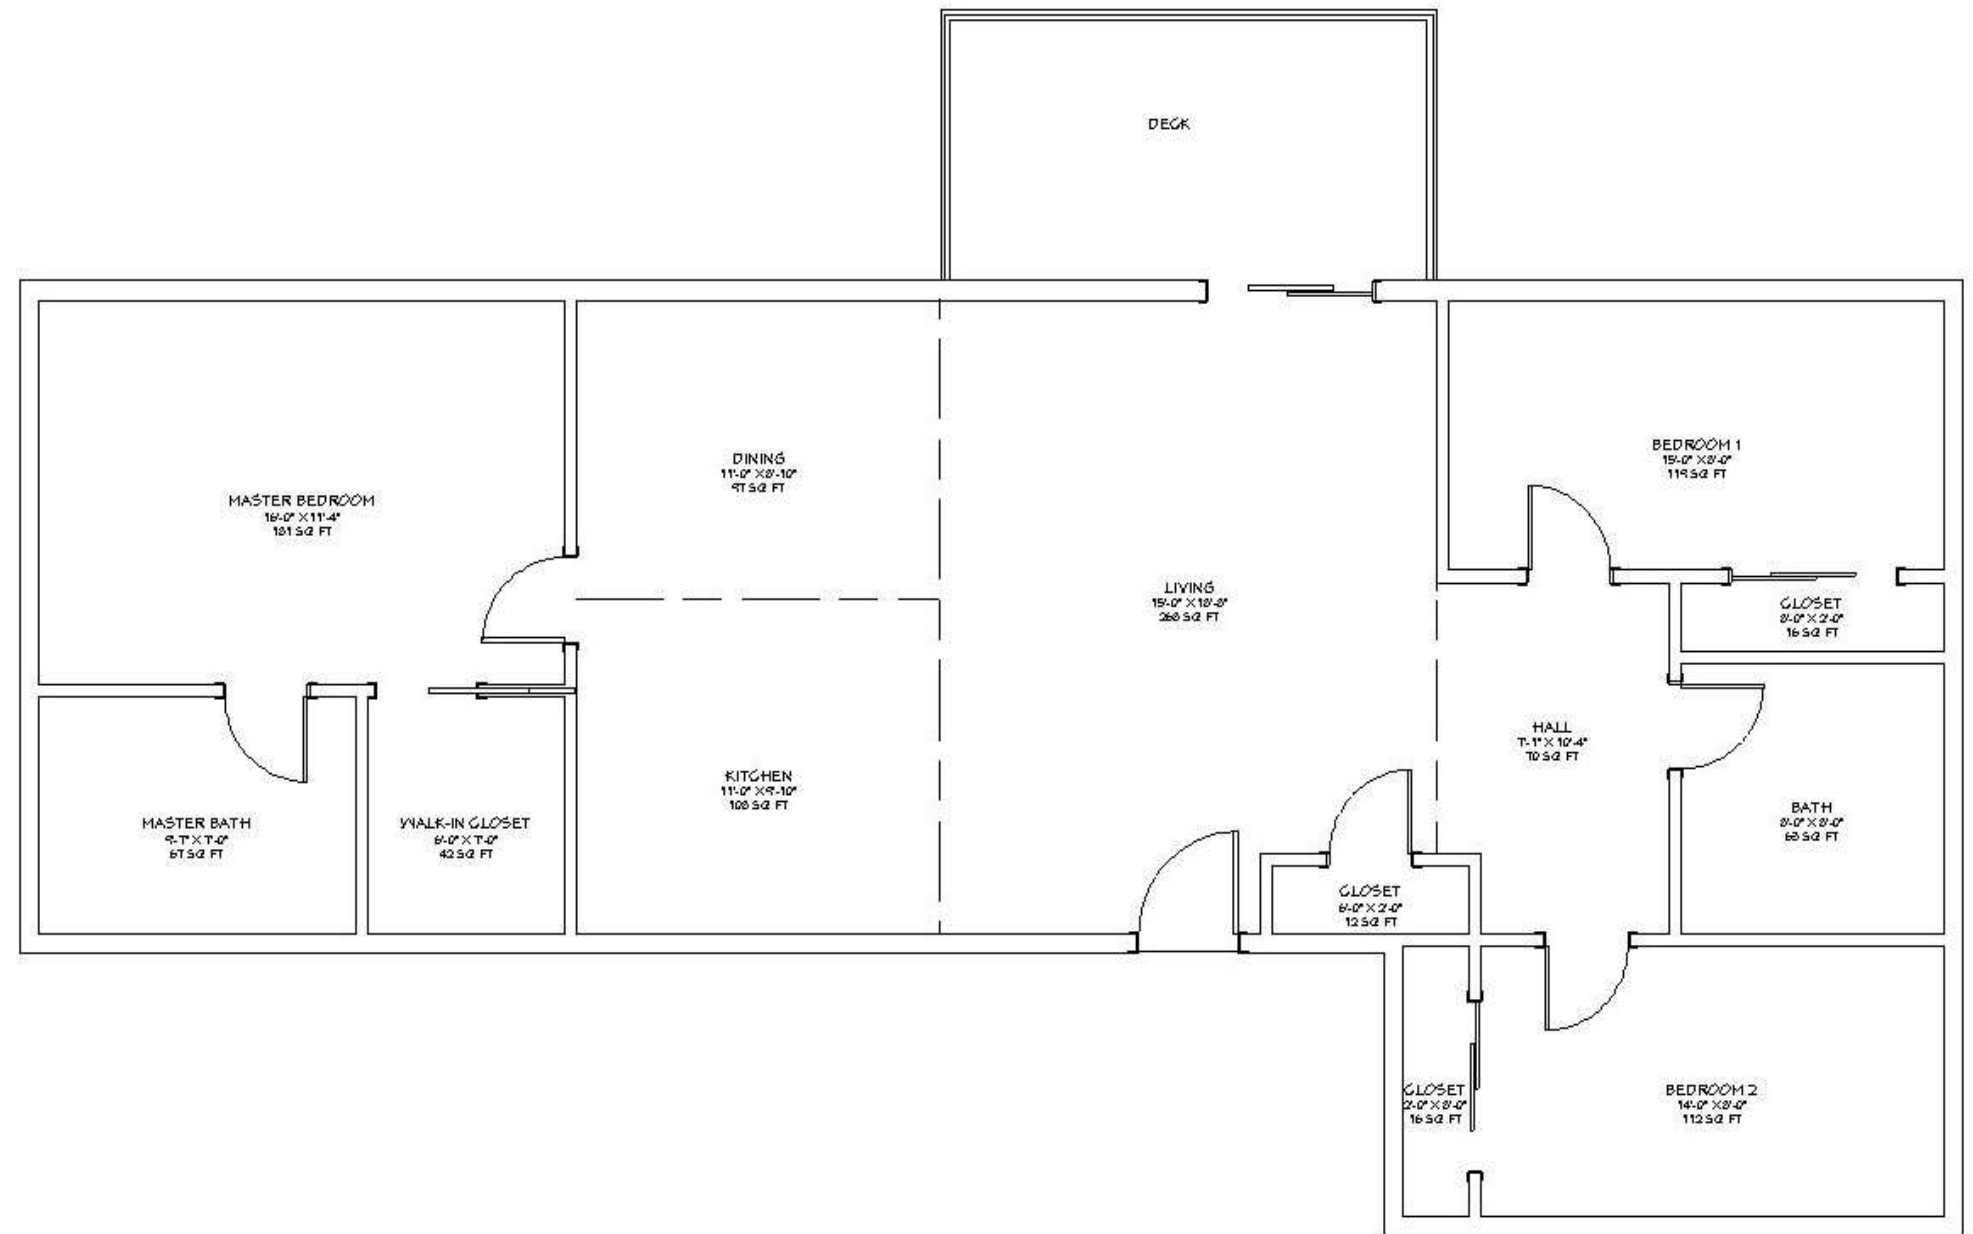


Wall Elevations

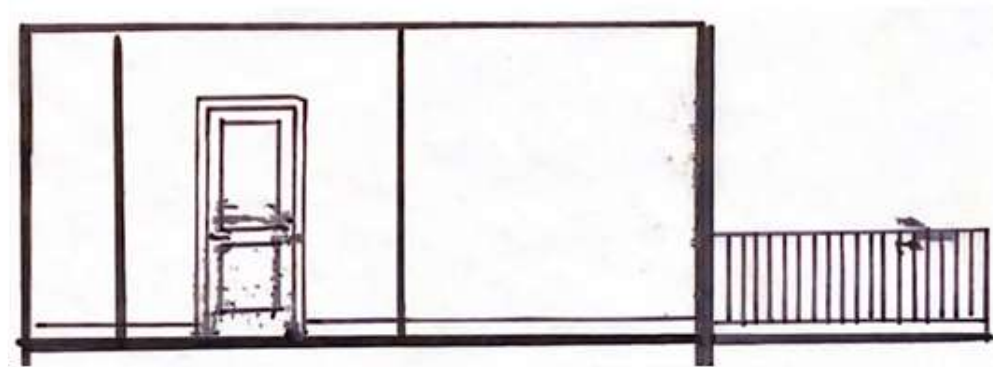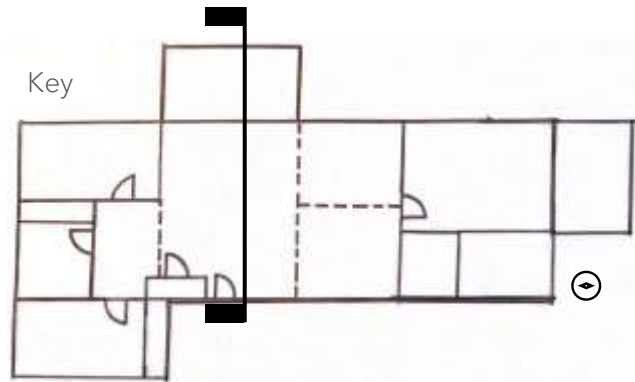



←North

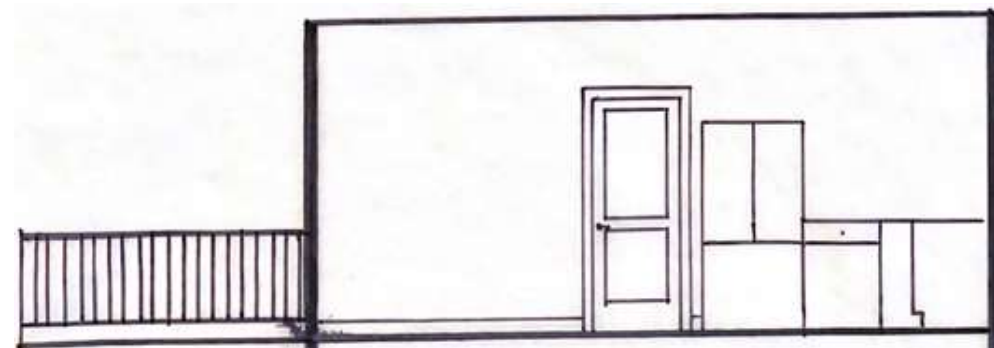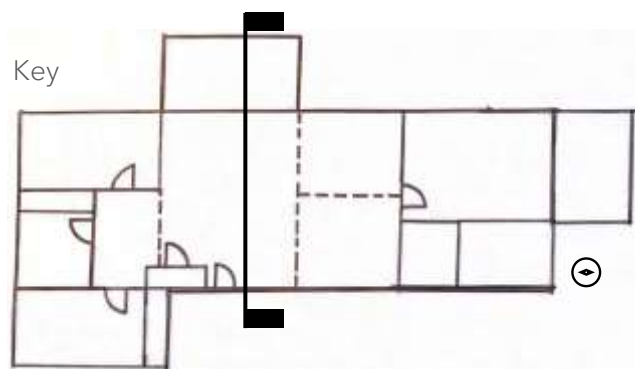

←East

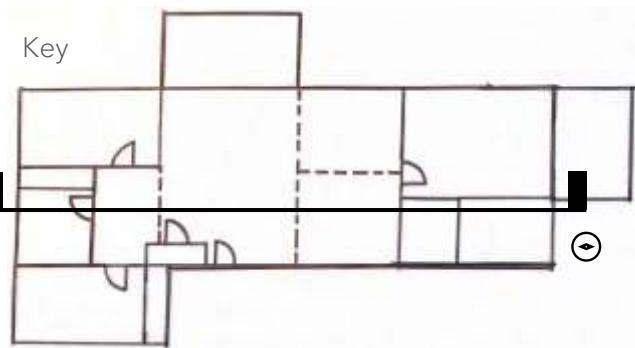


←North

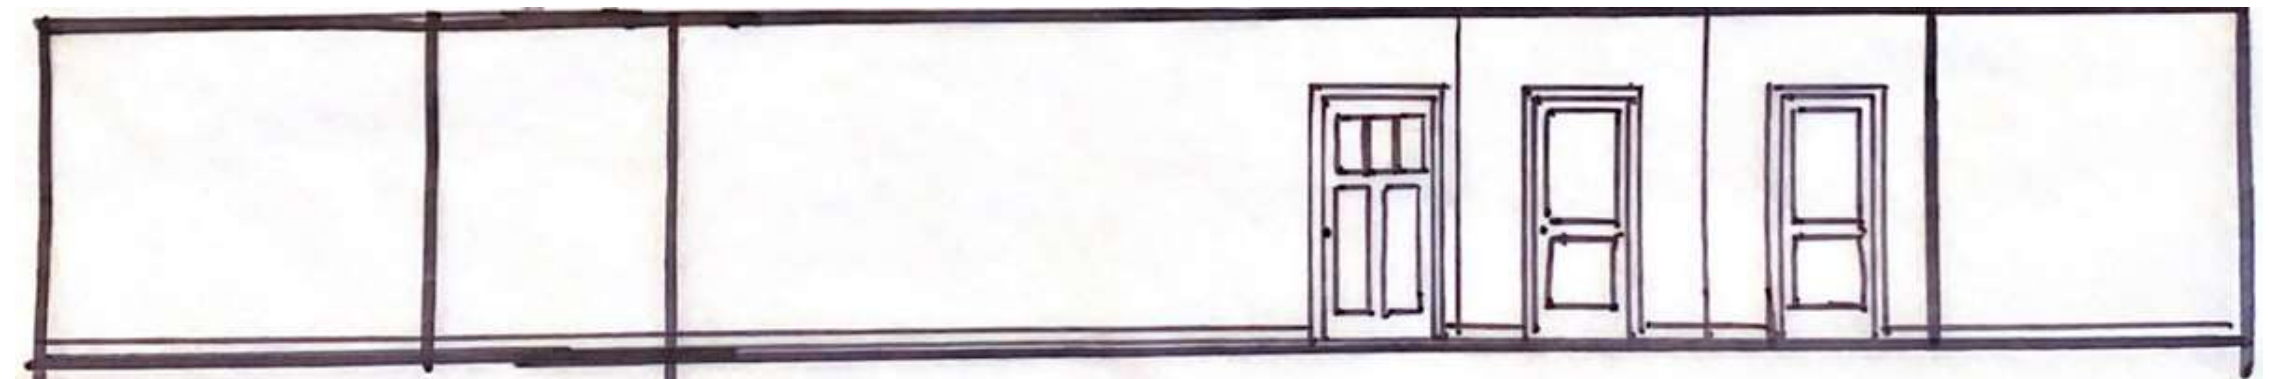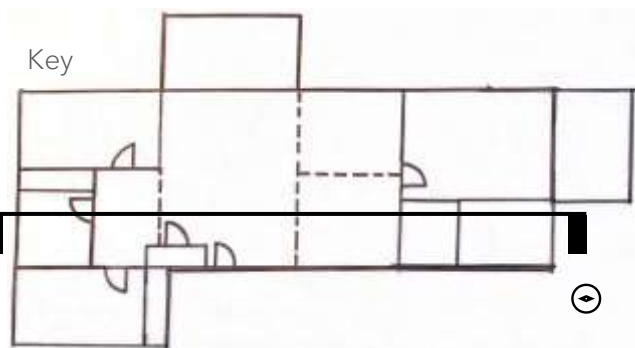


←South


• Perspective Views •

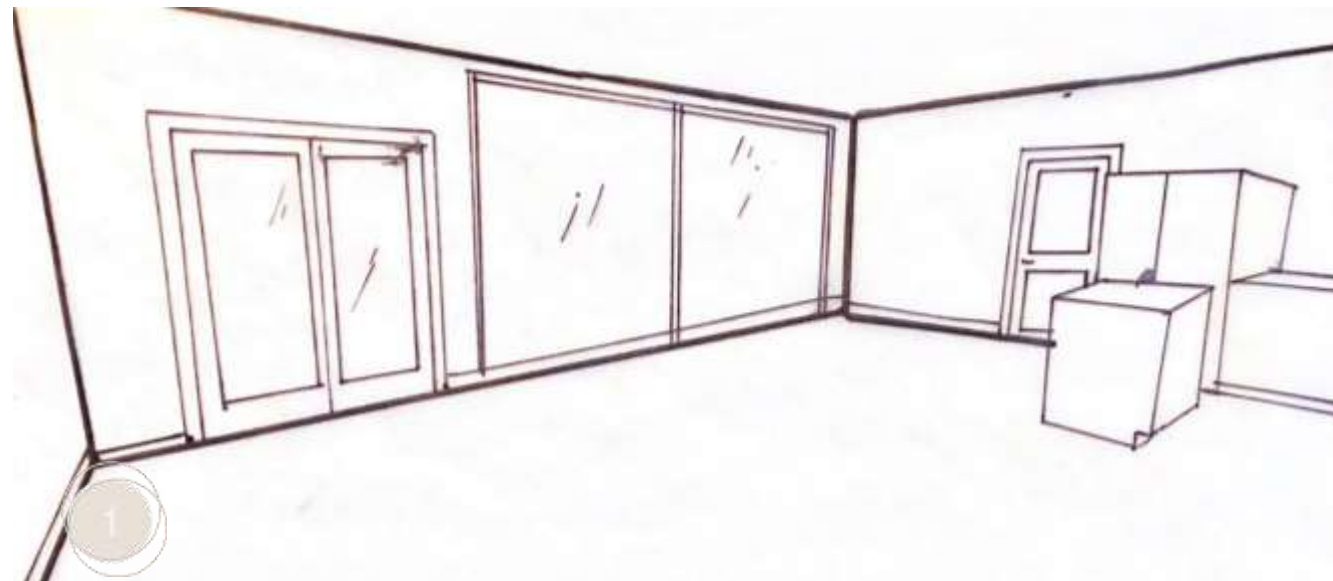


←North

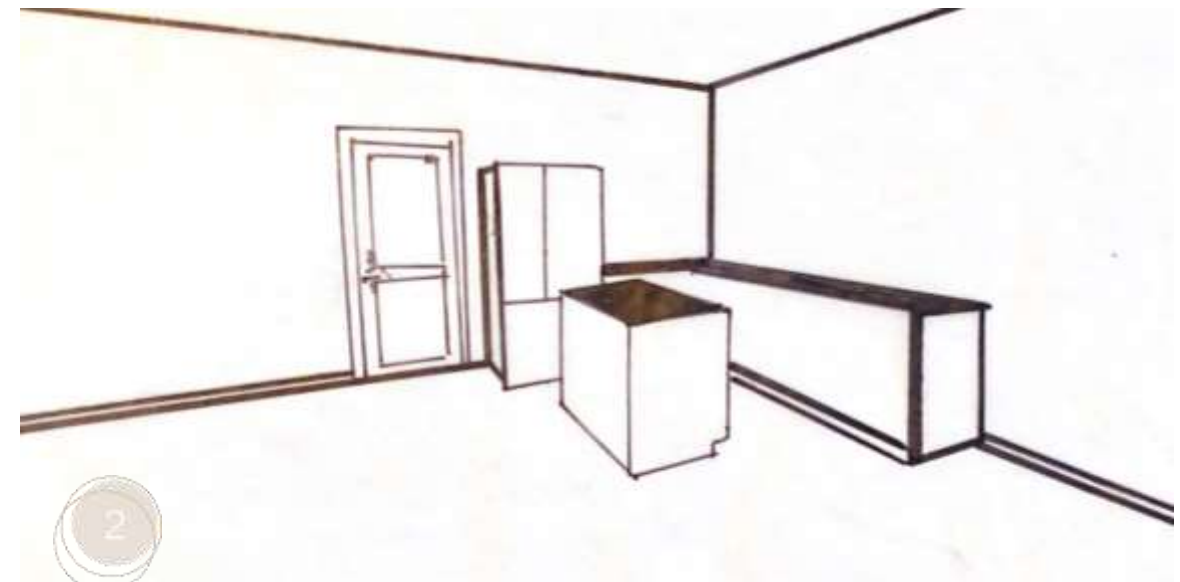




←East

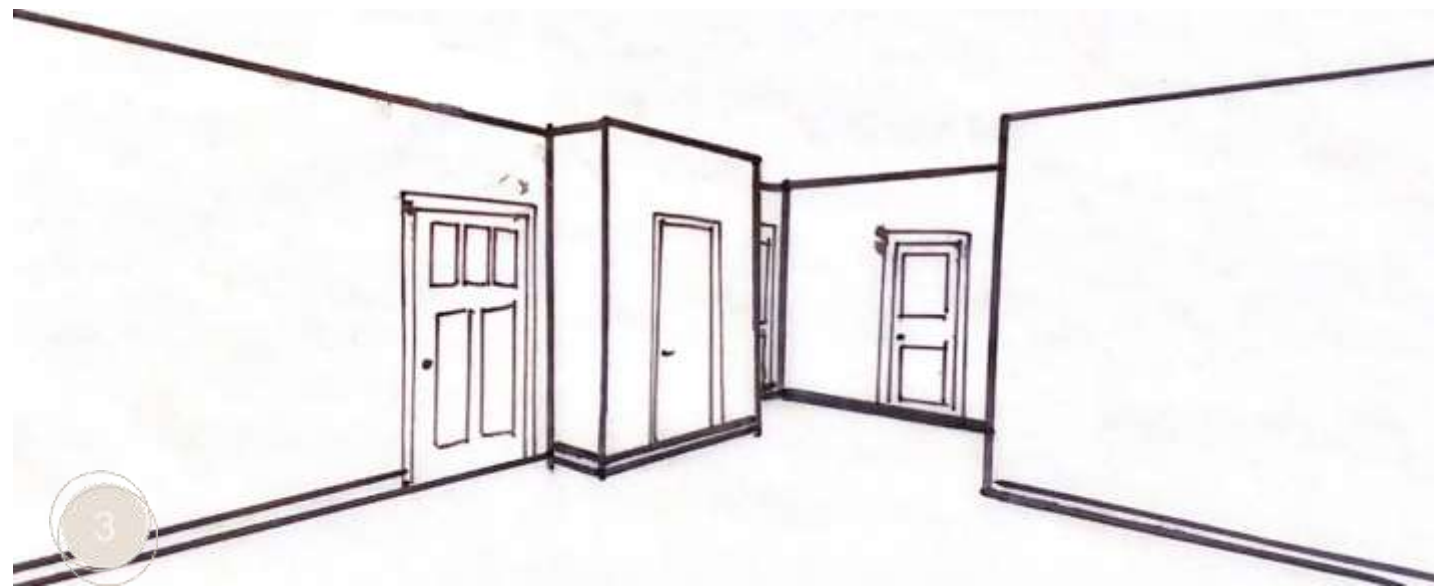

←South

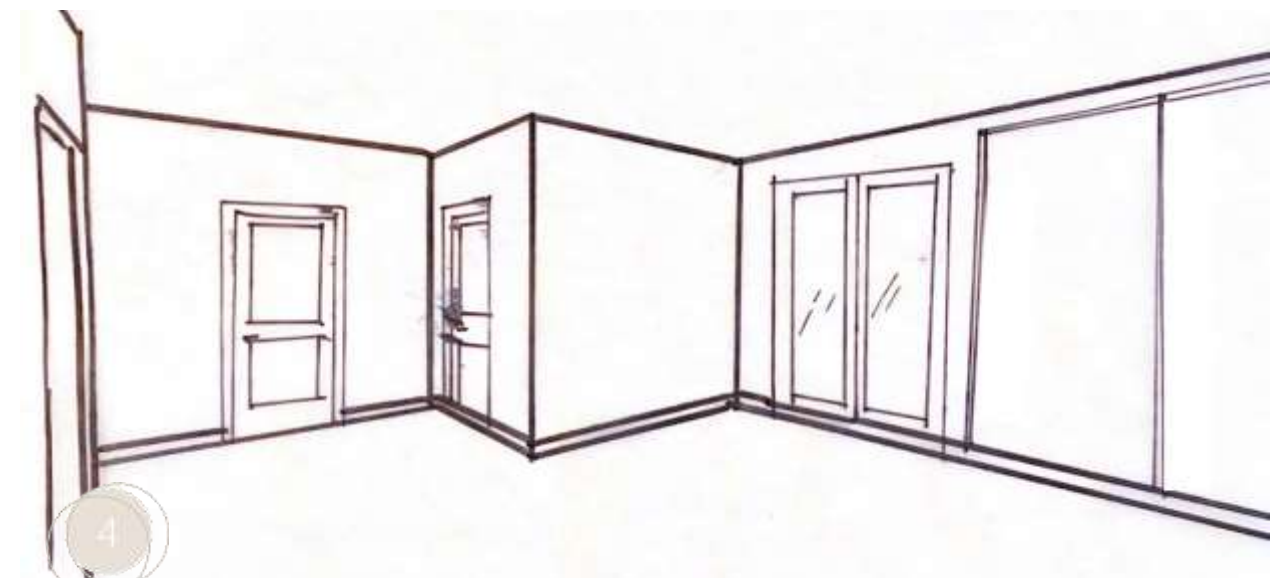

←West

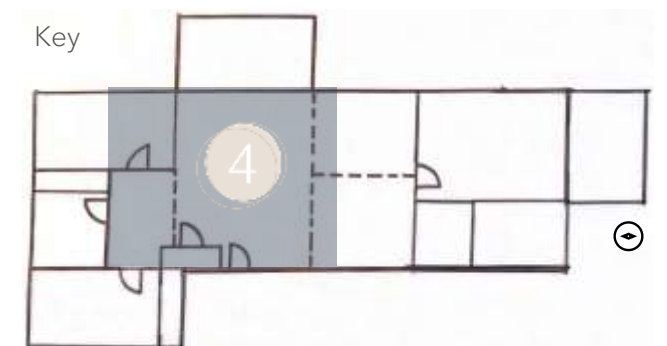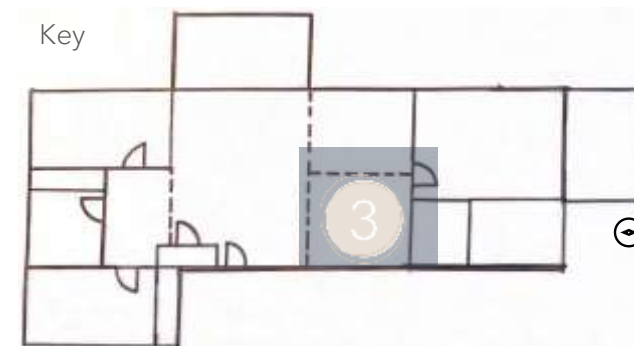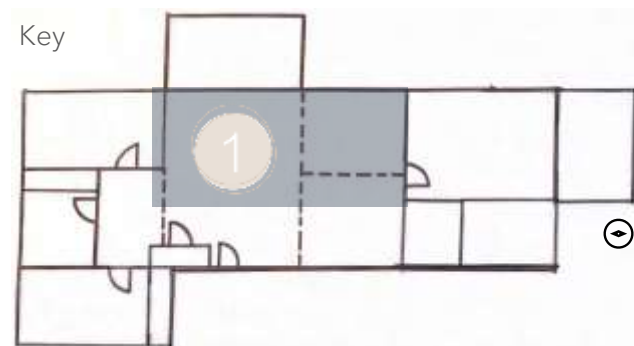

Exterior View



Floor Plan



Scale : 1/8"

Floor Plan




Not to Scale

Furniture Plan



Not to Scale

3 Bed 3 Bath Furniture Plan

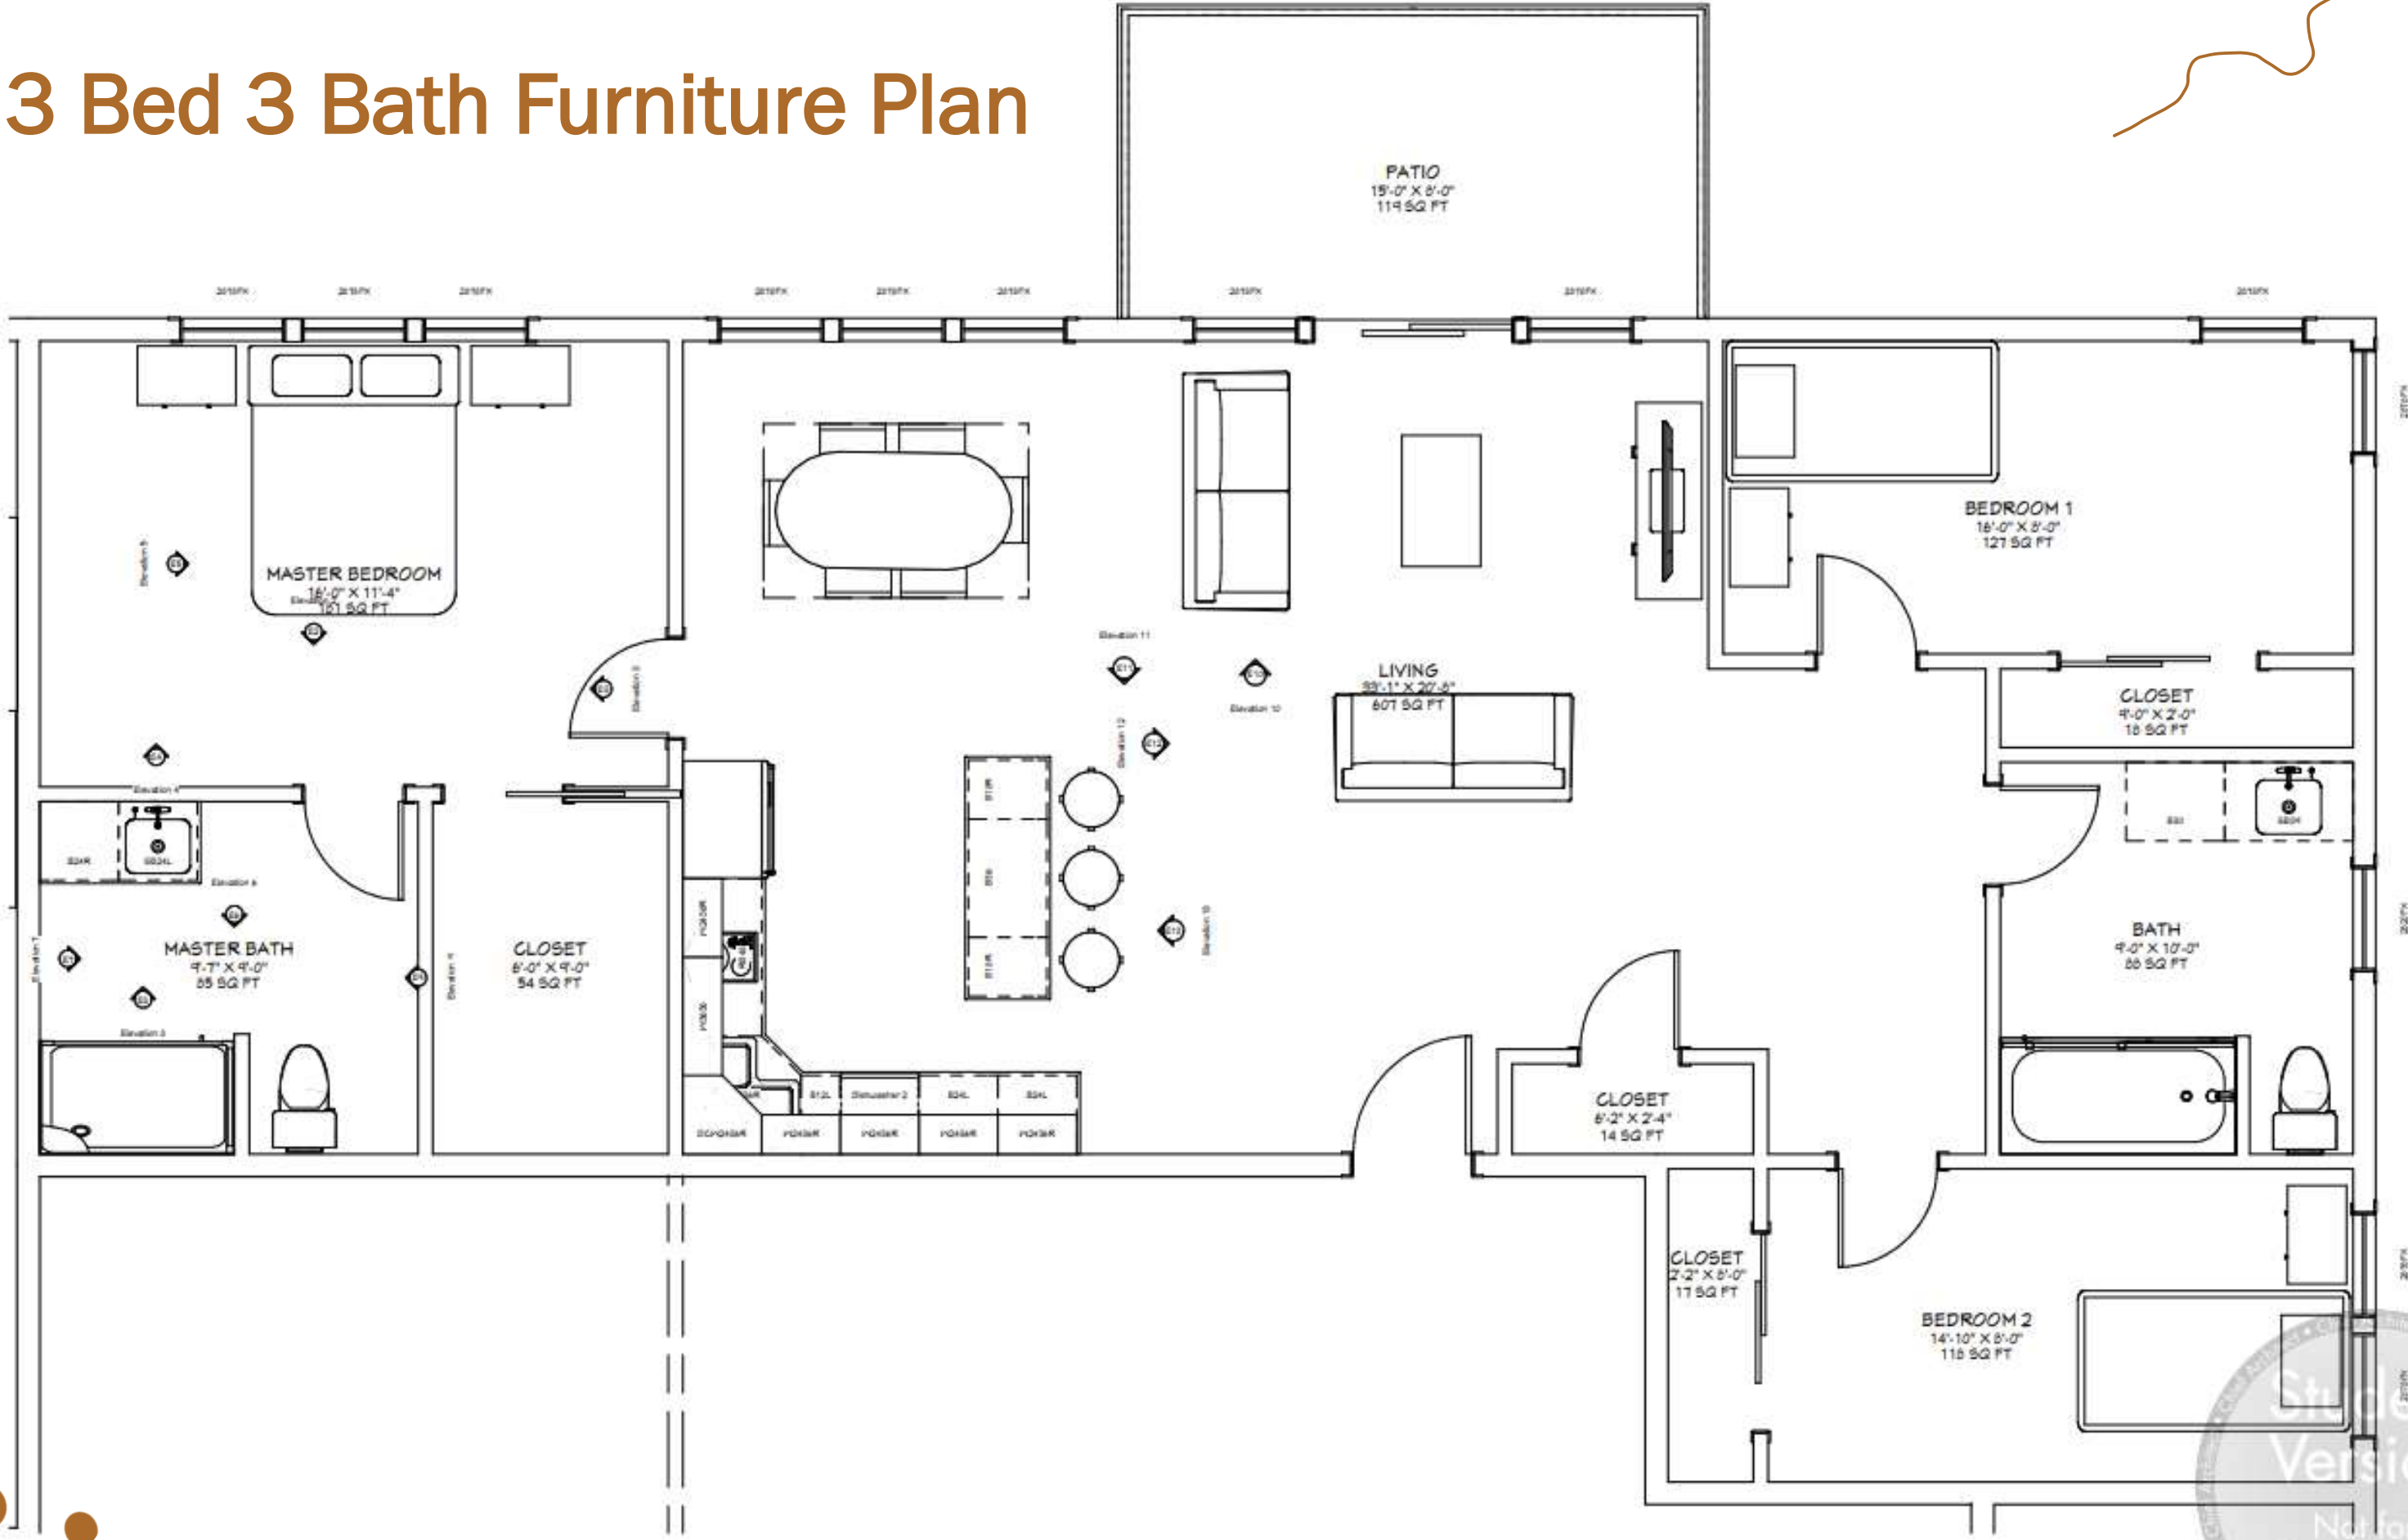

Scale 1/4" = 1"



Reflected Ceiling Plan

- 12'
- 10'
- 8'


HVC System
 —H/AC— H/AC— H/AC—

Soffit

⊙ Sprinkler

⊙(SD) Smoke Detector

▭ Exit Sign

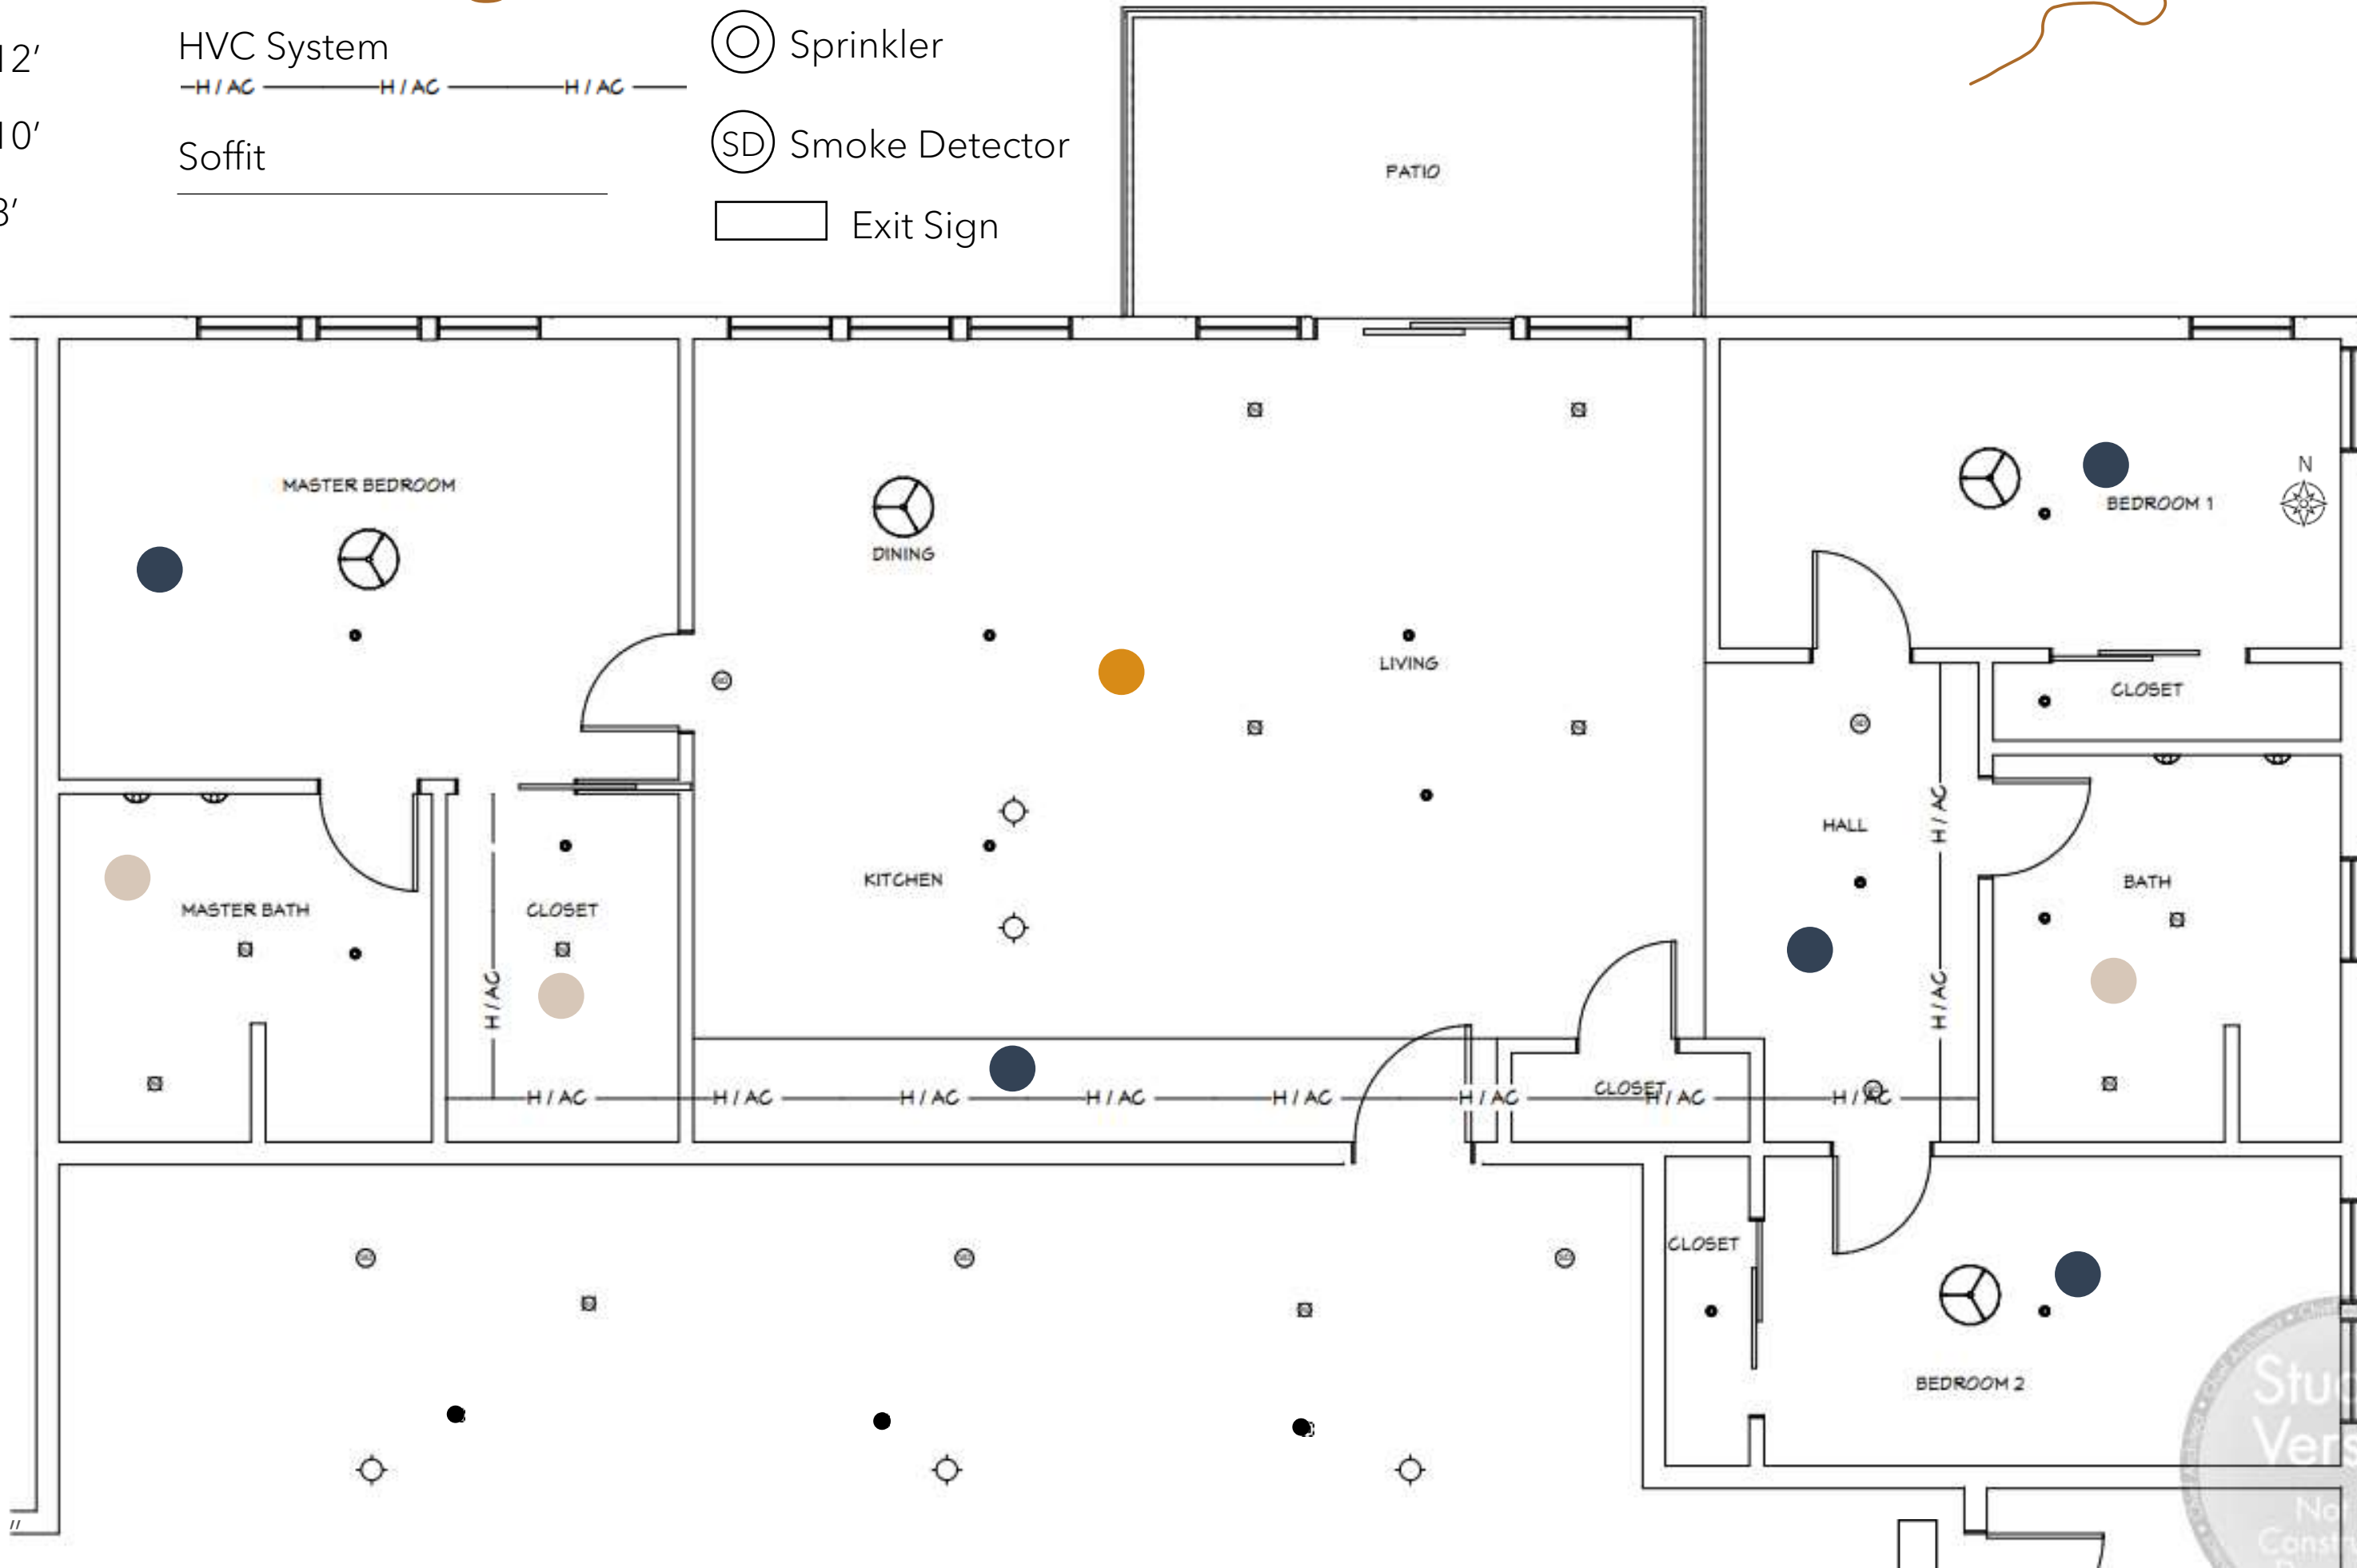


Scale 1/4" = 1"


Student Version
 Not for Construction

Elevation Views


Kitchen and Living Room

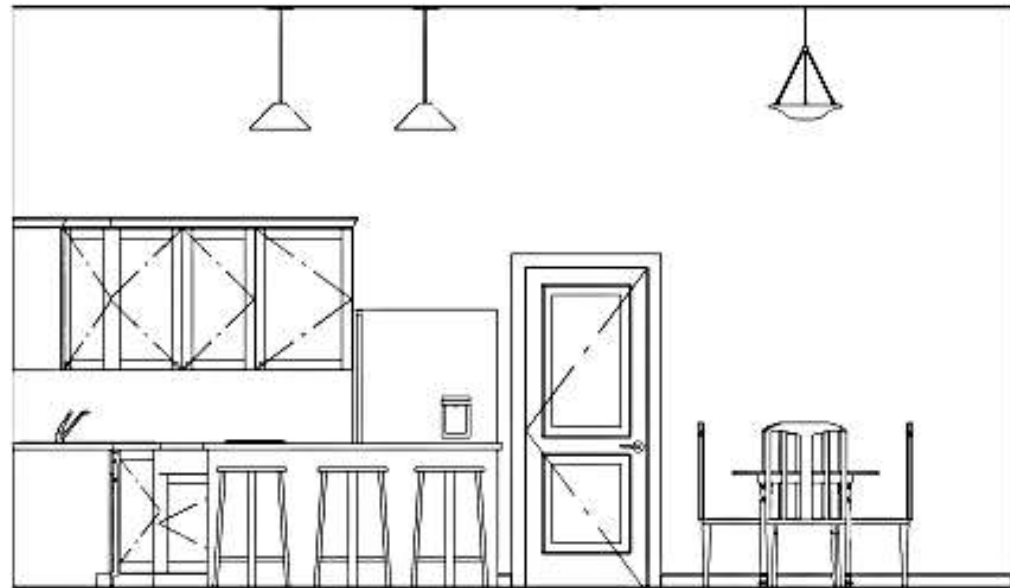

North View

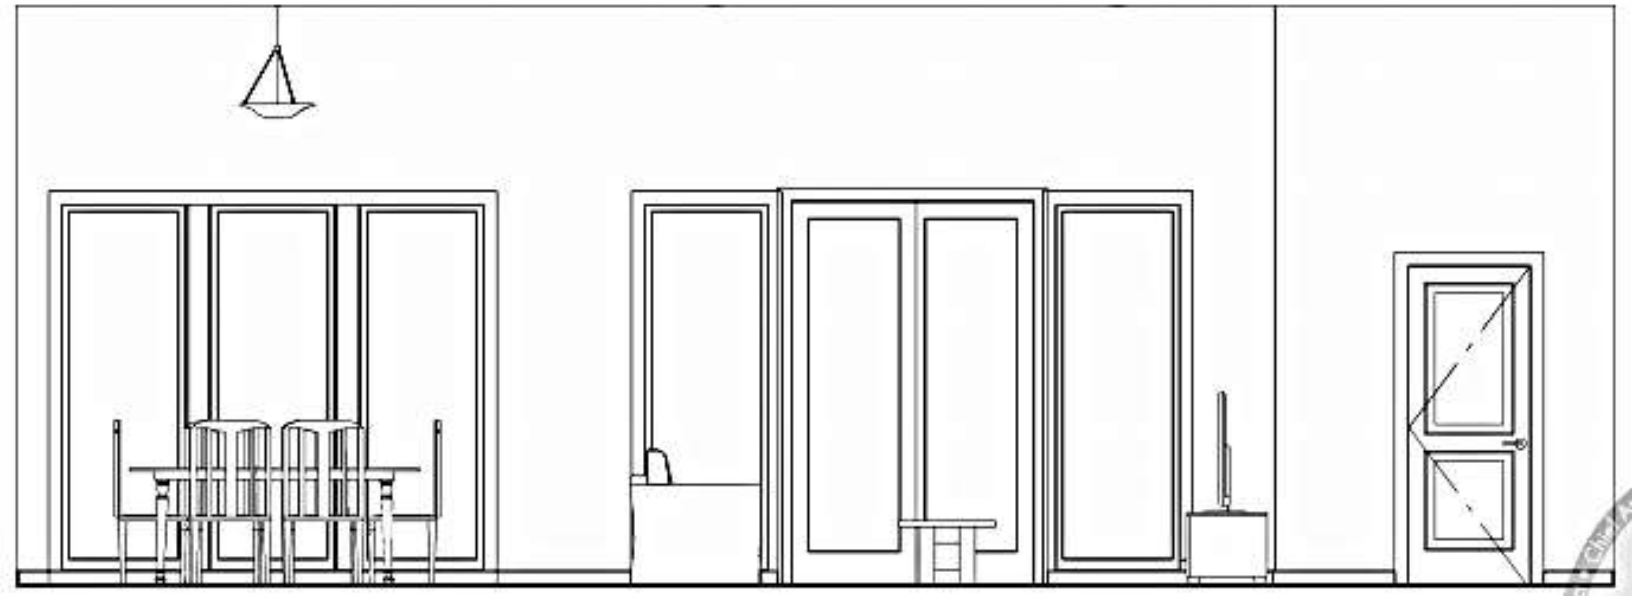

East View

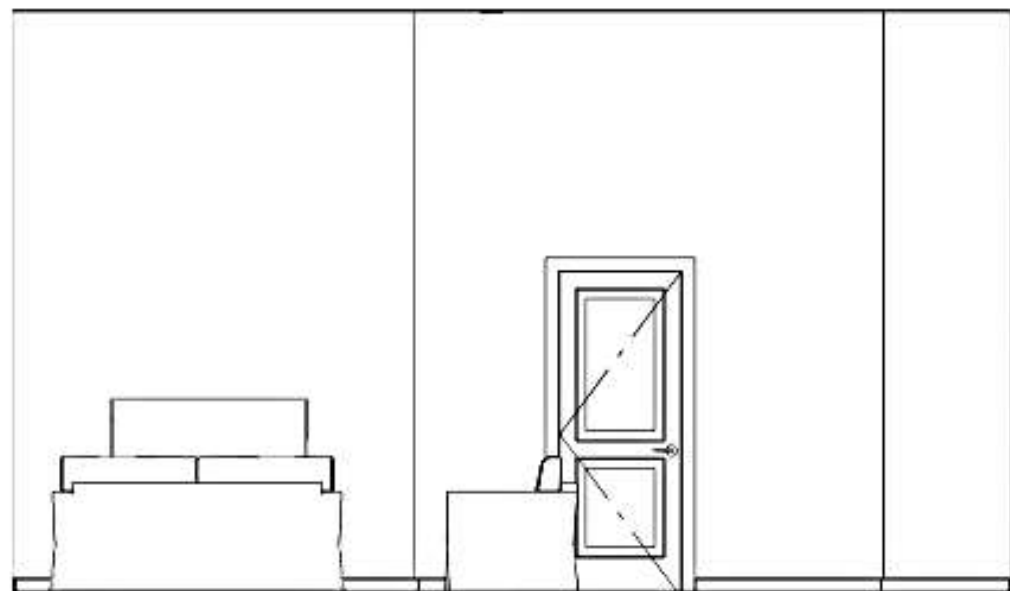

South View



West View




Key

Elevation Views


Master Bedroom and Bathroom

Master Bedroom


Master Bathroom

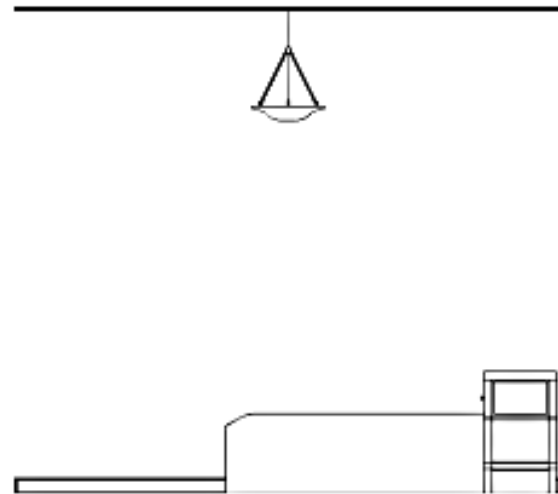


North View

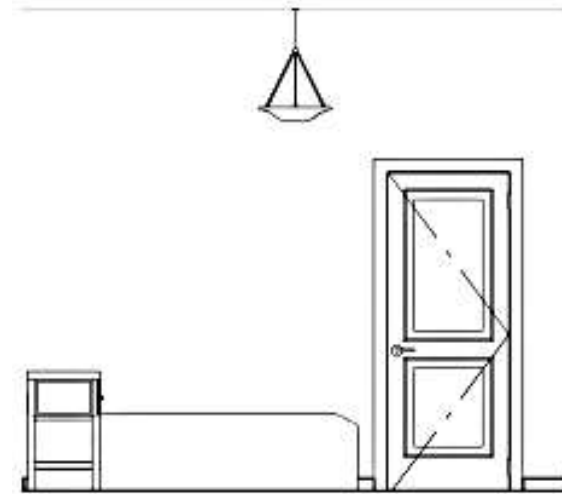


South View

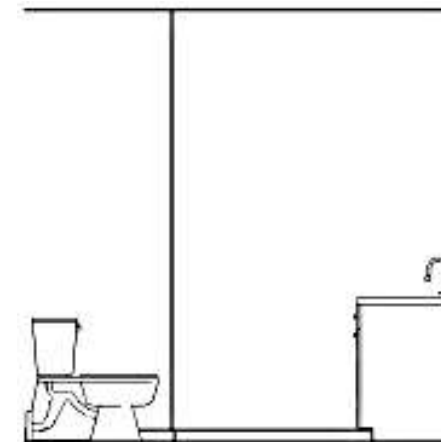


North View

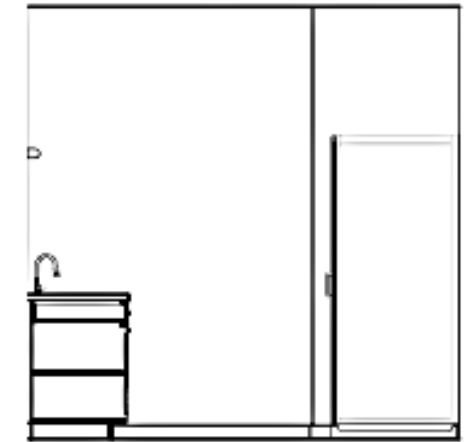


South View

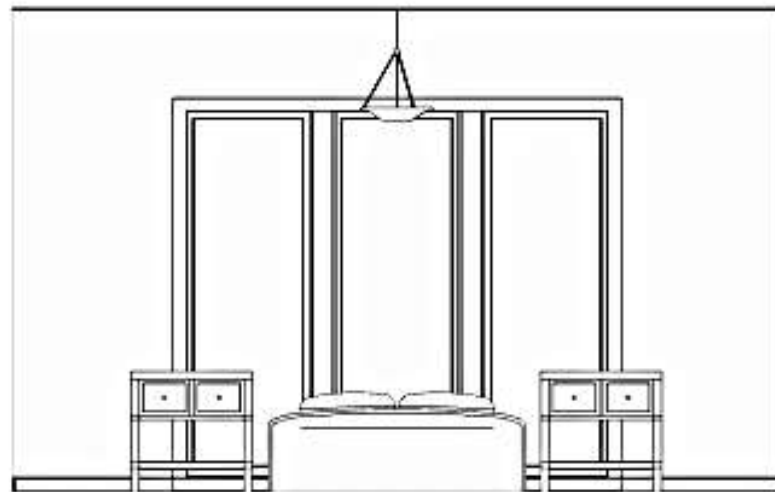


East View

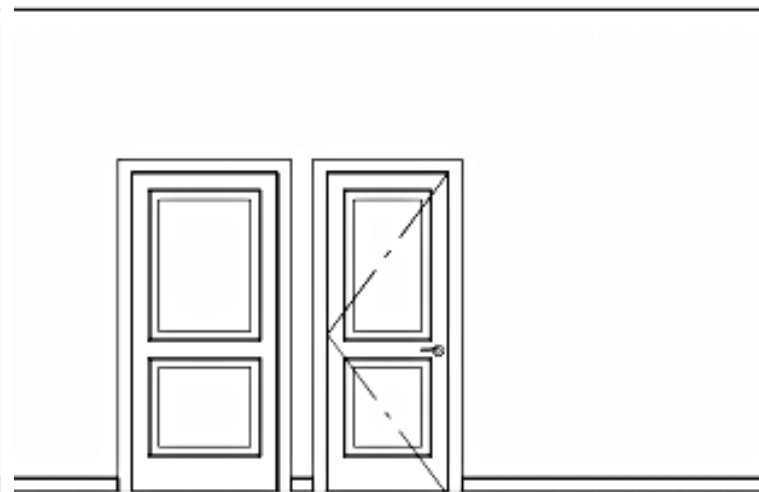

West View

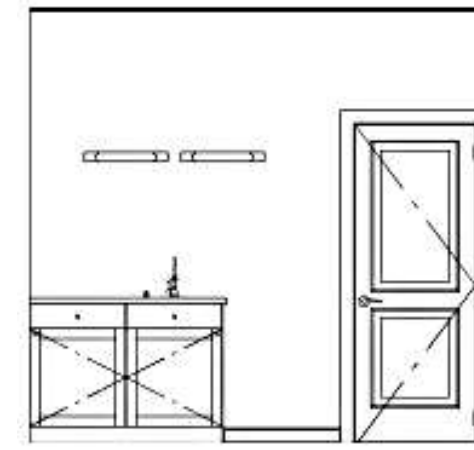

East View

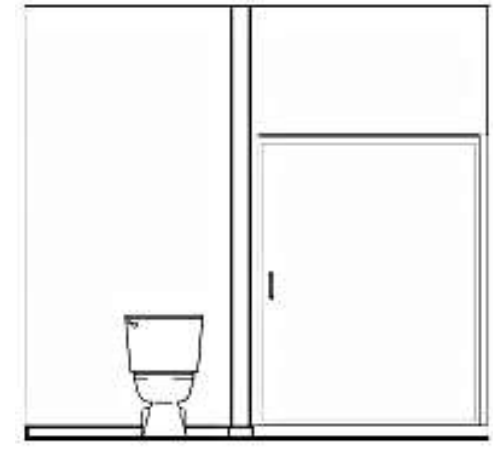

West View



Interior View

Living, Kitchen, and Dining



Interior View

Living, Kitchen, and Dining



Interior View

Master Bedroom



Interior View



Master Bathroom



Finishes

Option 1



General Spaces	Kitchen	Wet Spaces
Ceiling	Ceiling	Ceiling
Crown Molding	Crown Molding	Crown Molding
Wall Paint	Wall Paint Countertop Cabinets	Wall Paint
Wood Flooring	Wood Flooring	Tile Flooring

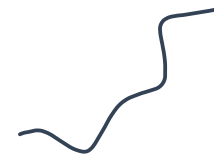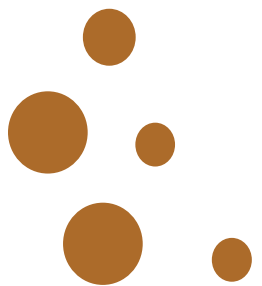

Finishes

Option 2

General Spaces	Kitchen	Wet Spaces
Ceiling	Ceiling	Ceiling
Crown Molding	Crown Molding	Crown Molding
Wall Paint	Wall Paint Countertop Cabinets	Wall Paint
Wood Flooring	Wood Flooring	Tile Flooring

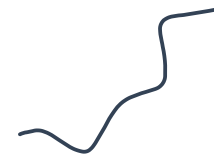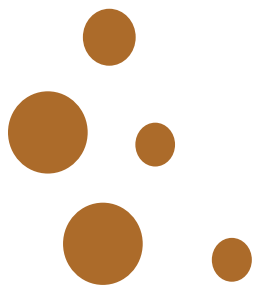



Thank You

By Paige Carrick
IDSN 3202- Assignments 6 - 14

