
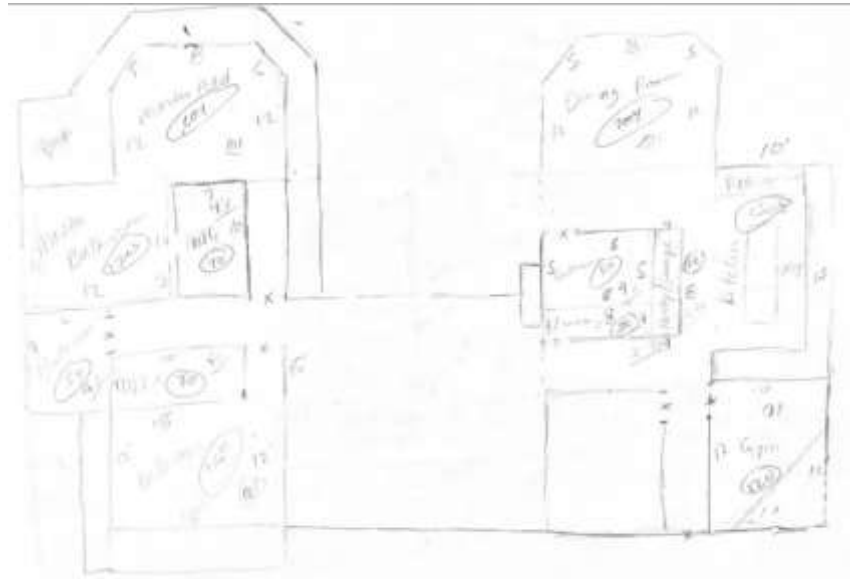


A photograph of a narrow, paved path winding through a dense forest. The trees are tall and thin, with sunlight filtering through the canopy, creating a dappled light effect on the path and the surrounding green undergrowth. The overall mood is serene and quiet.

# Portfolio 2


Andy Vang

# Space Planning

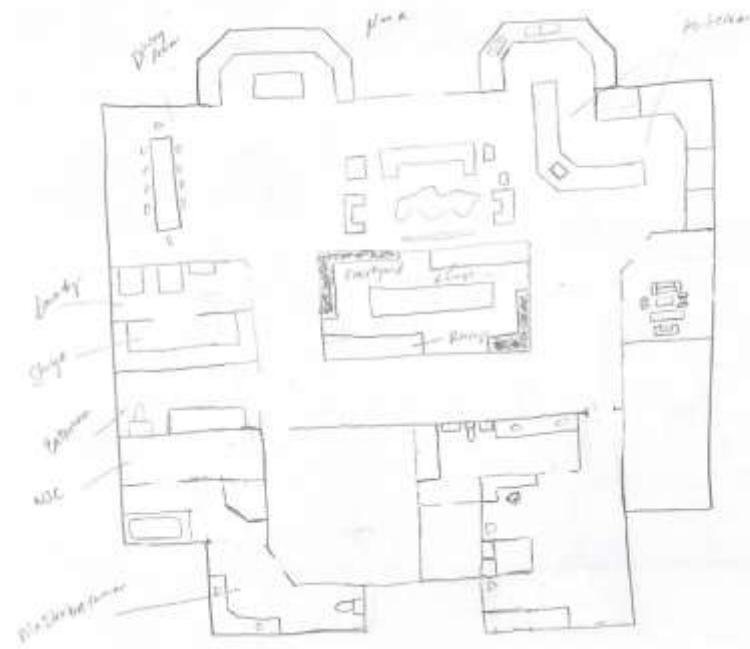



# Unit Layout

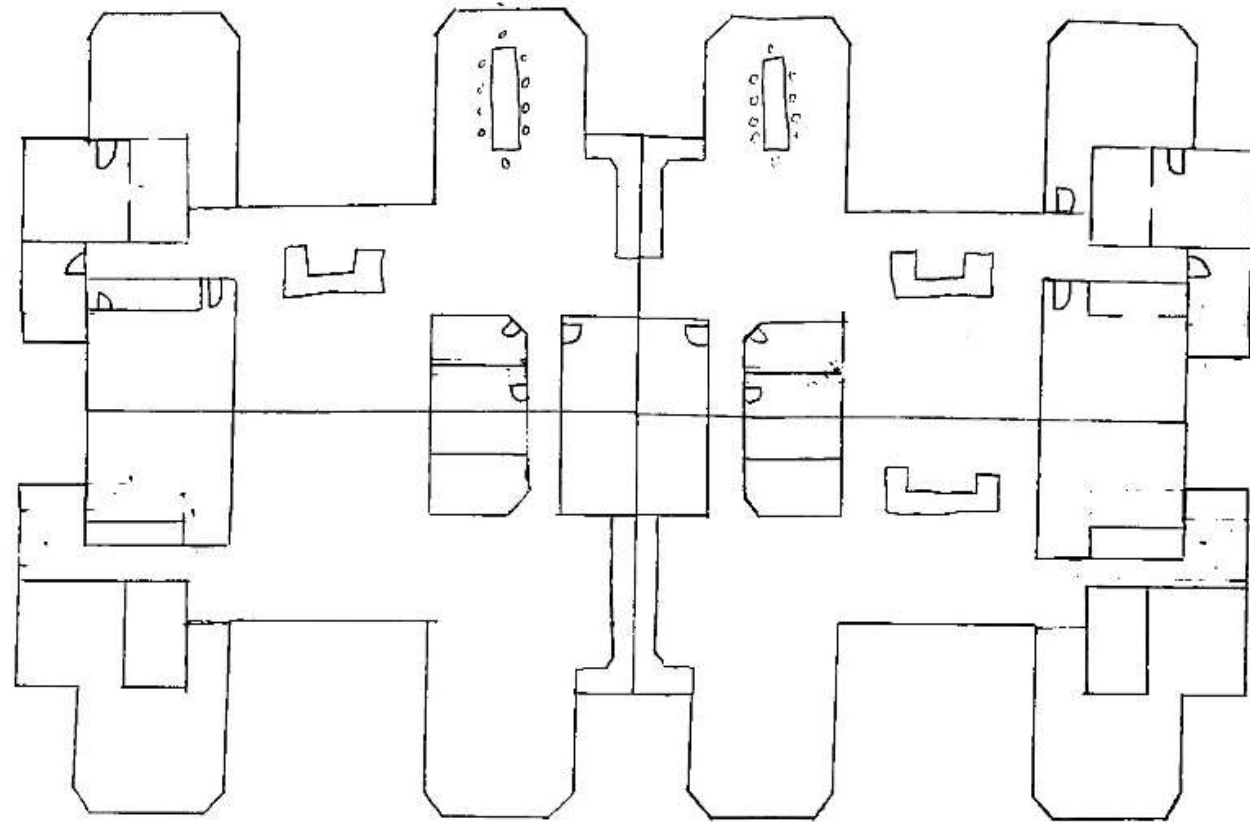




# Problem Resolutions


# Exploration





Plan 1

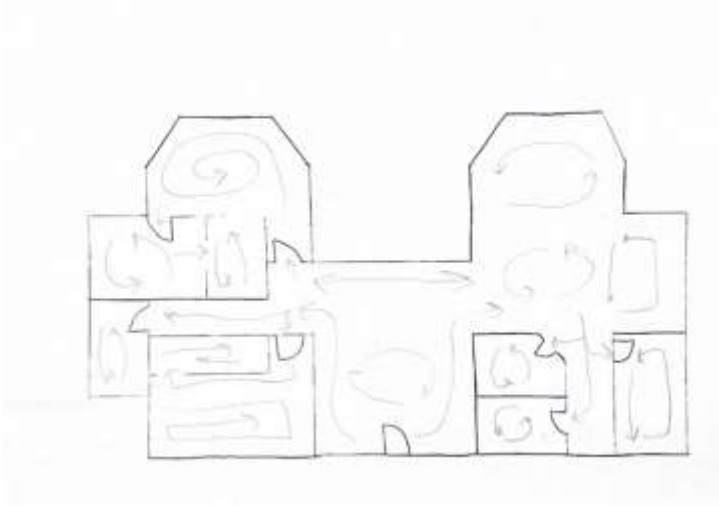


Plan 2

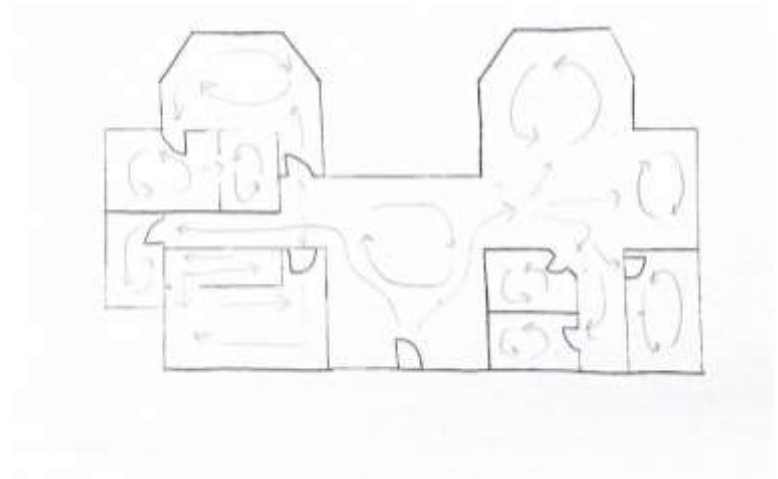

Section 2

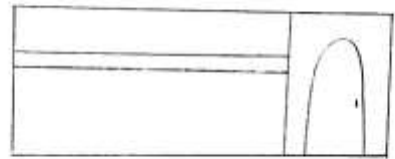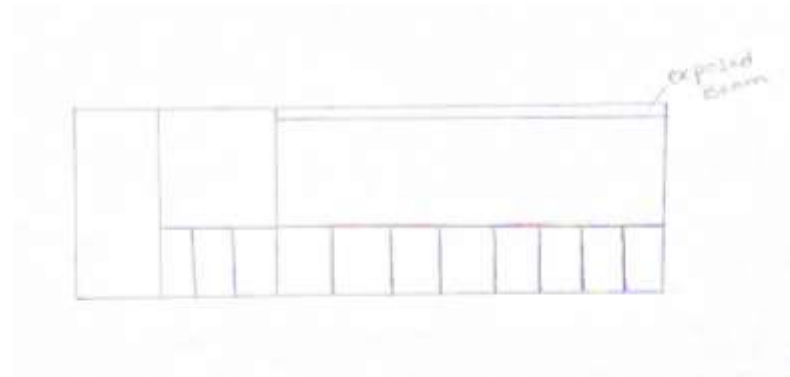

Section 1

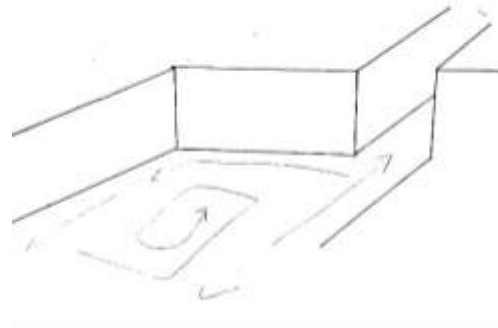

Perspective 1




Perspective 2


# Entry





Plan 1

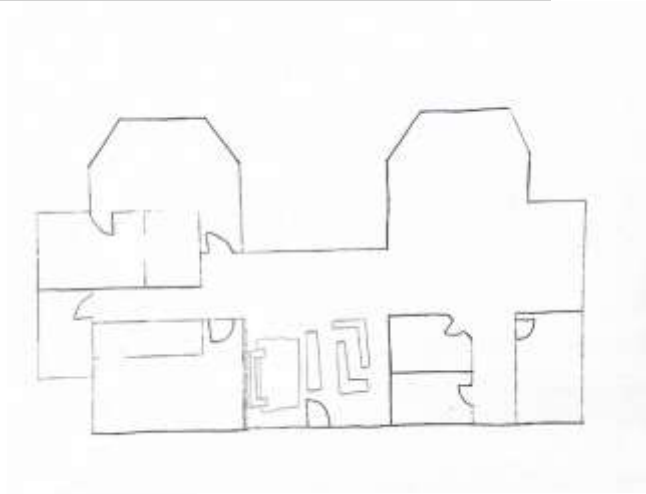


Plan 2

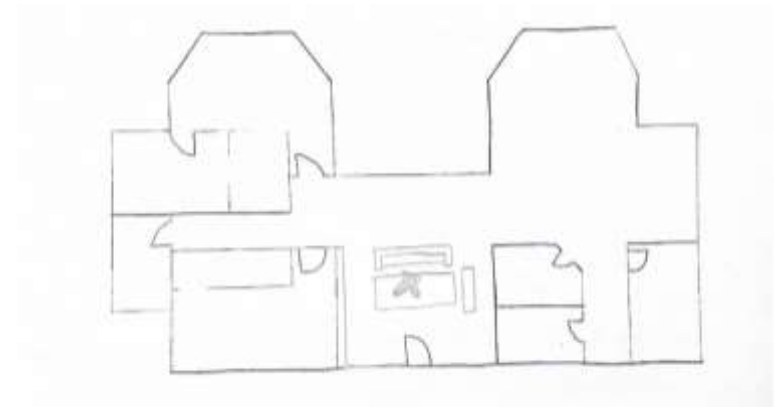


Section 2

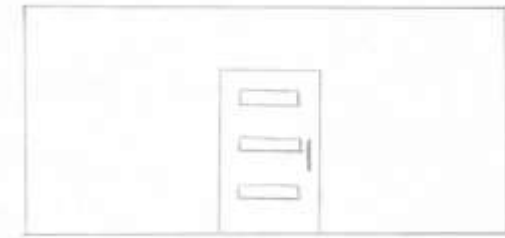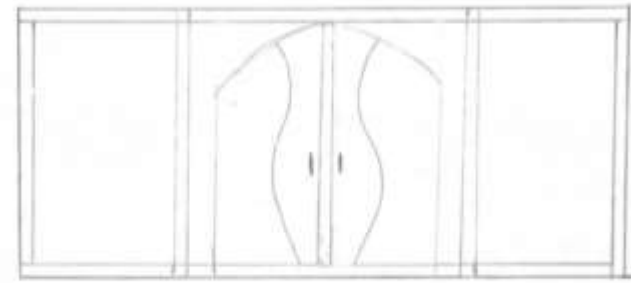

Section 1

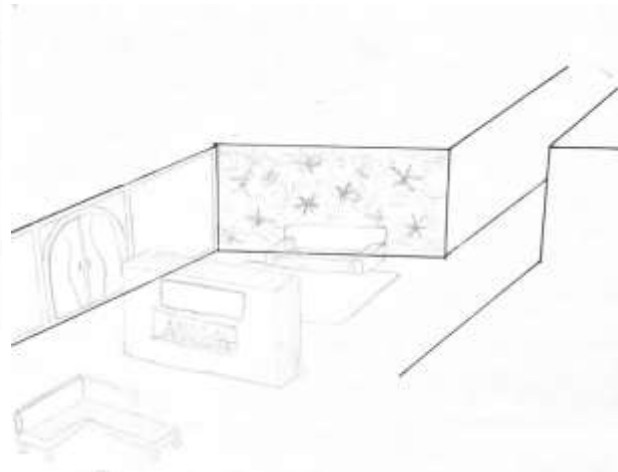

Perspective 1

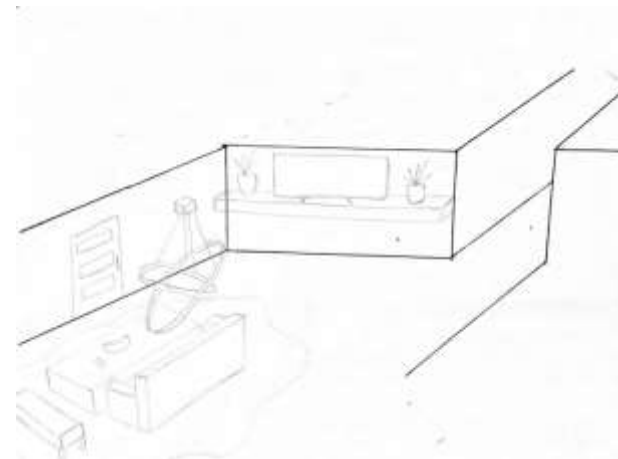


Perspective 2






# Ceiling & Daylight



Plan 1

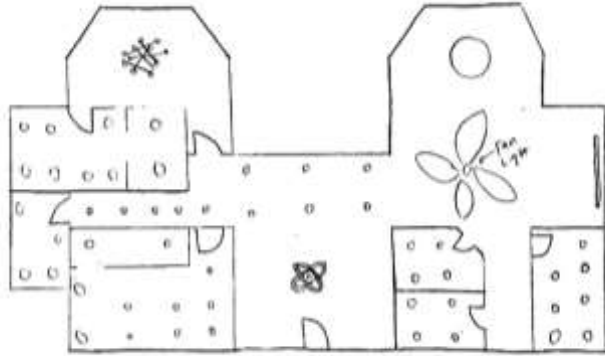


Plan 2

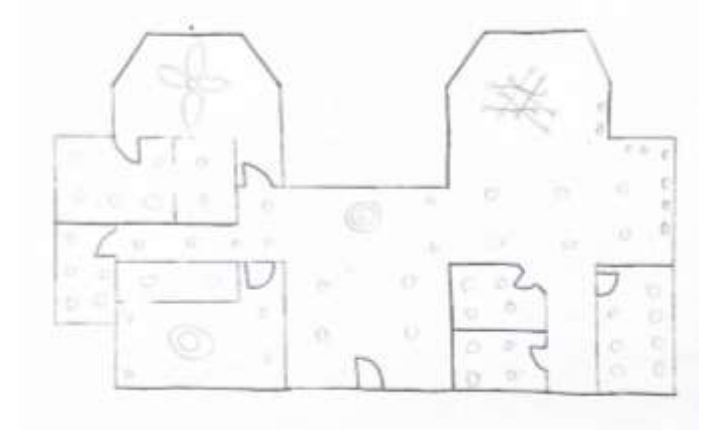


Section 2

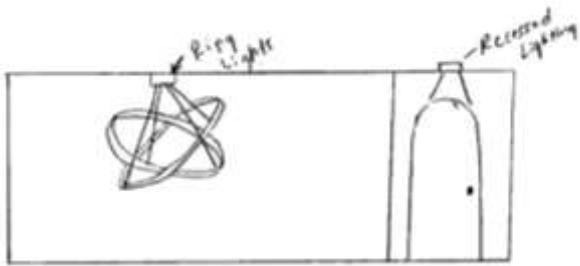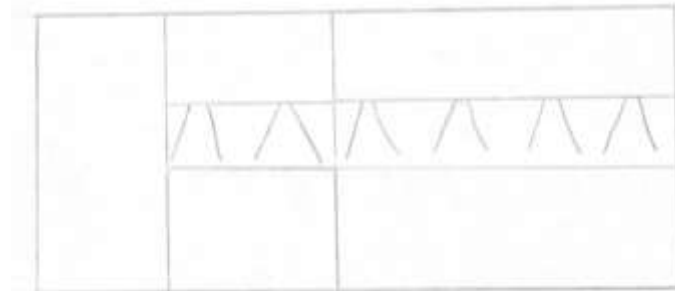

Section 1

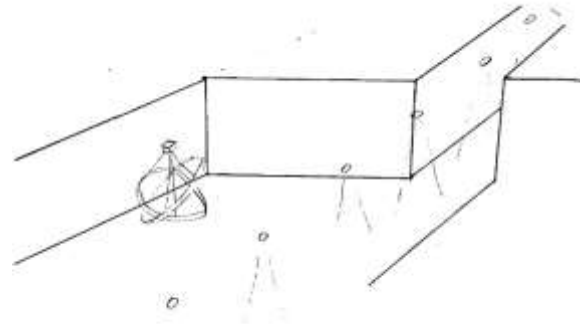

Perspective 1

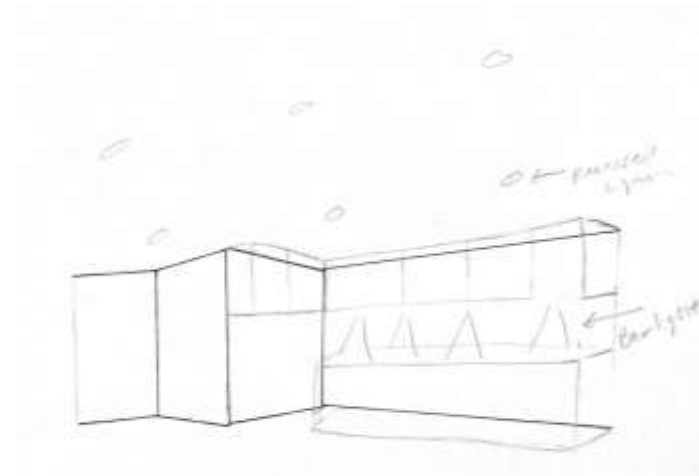


Perspective 2




# Support Spaces



Plan 1

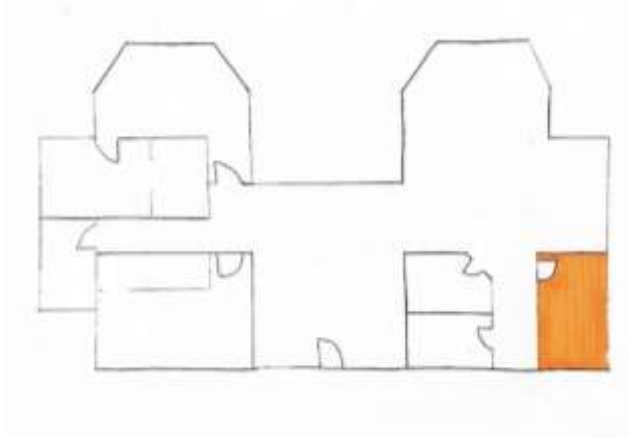


Plan 2

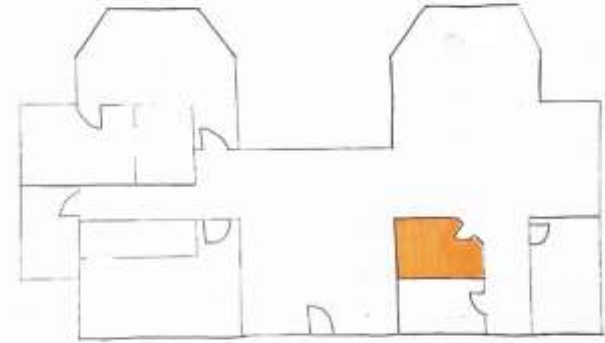


Section 2

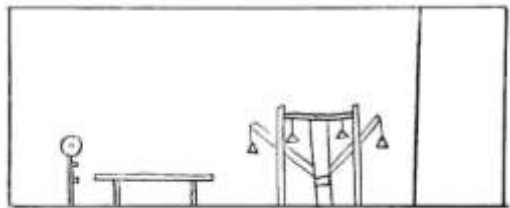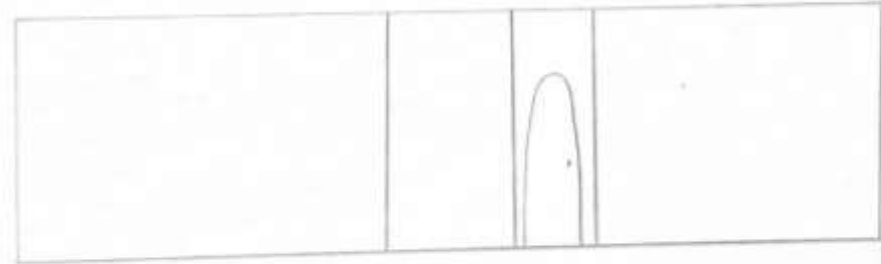

Section 1

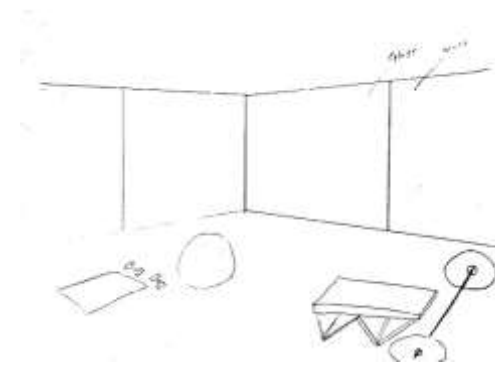

Perspective 1

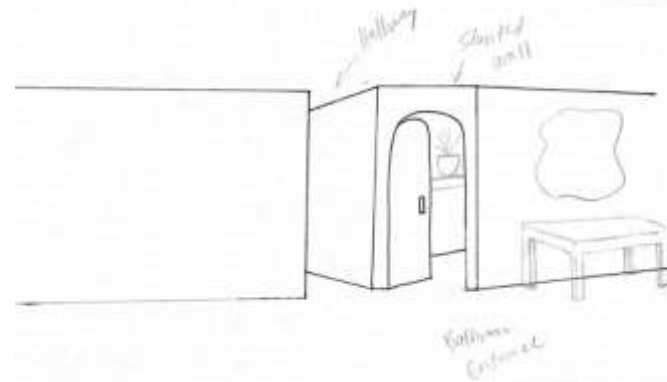


Perspective 2






# Plans

Scale = 1/8" = 1'0"

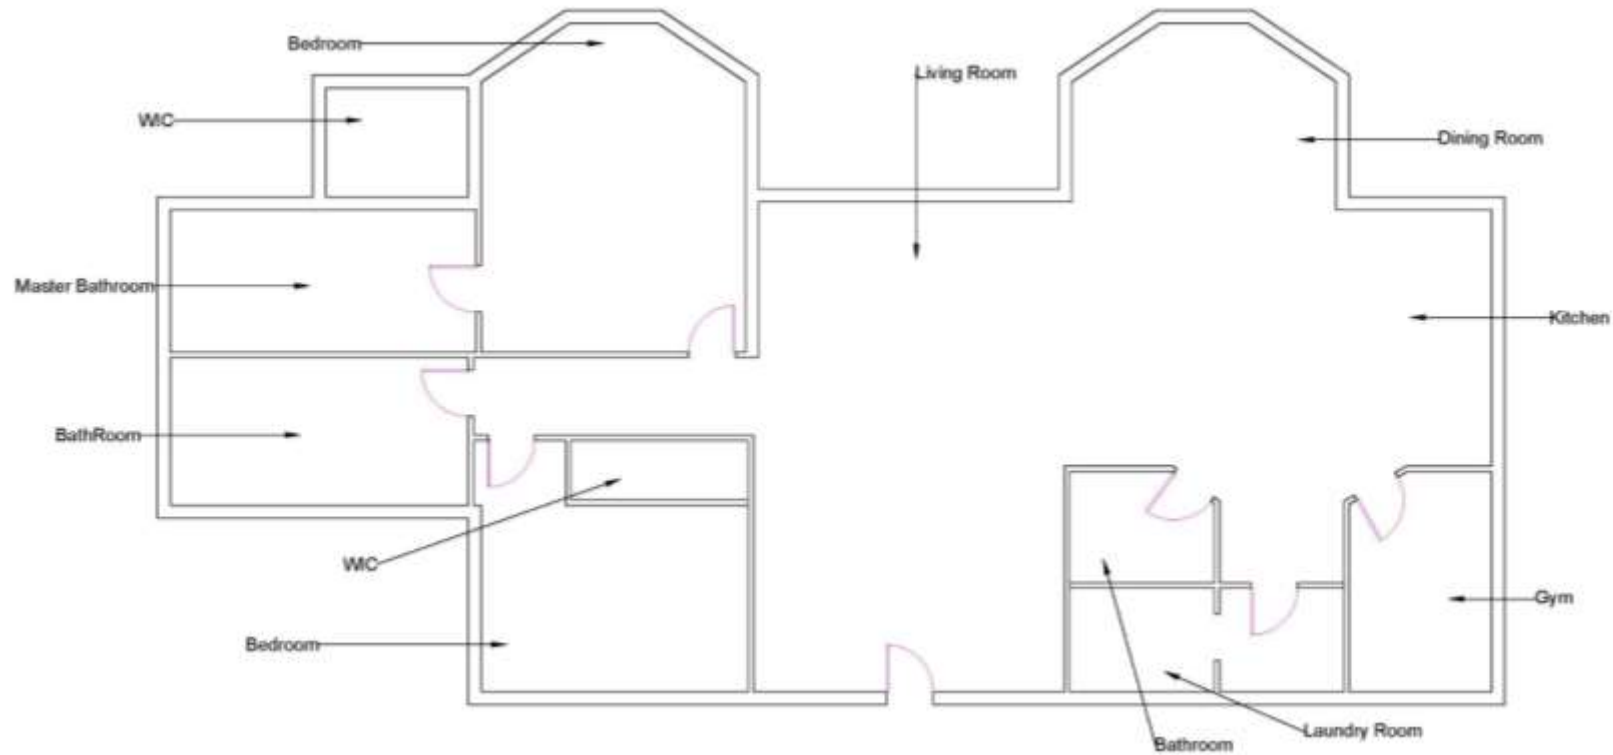


Floor Plan

Scale = 1/8" = 1'0"

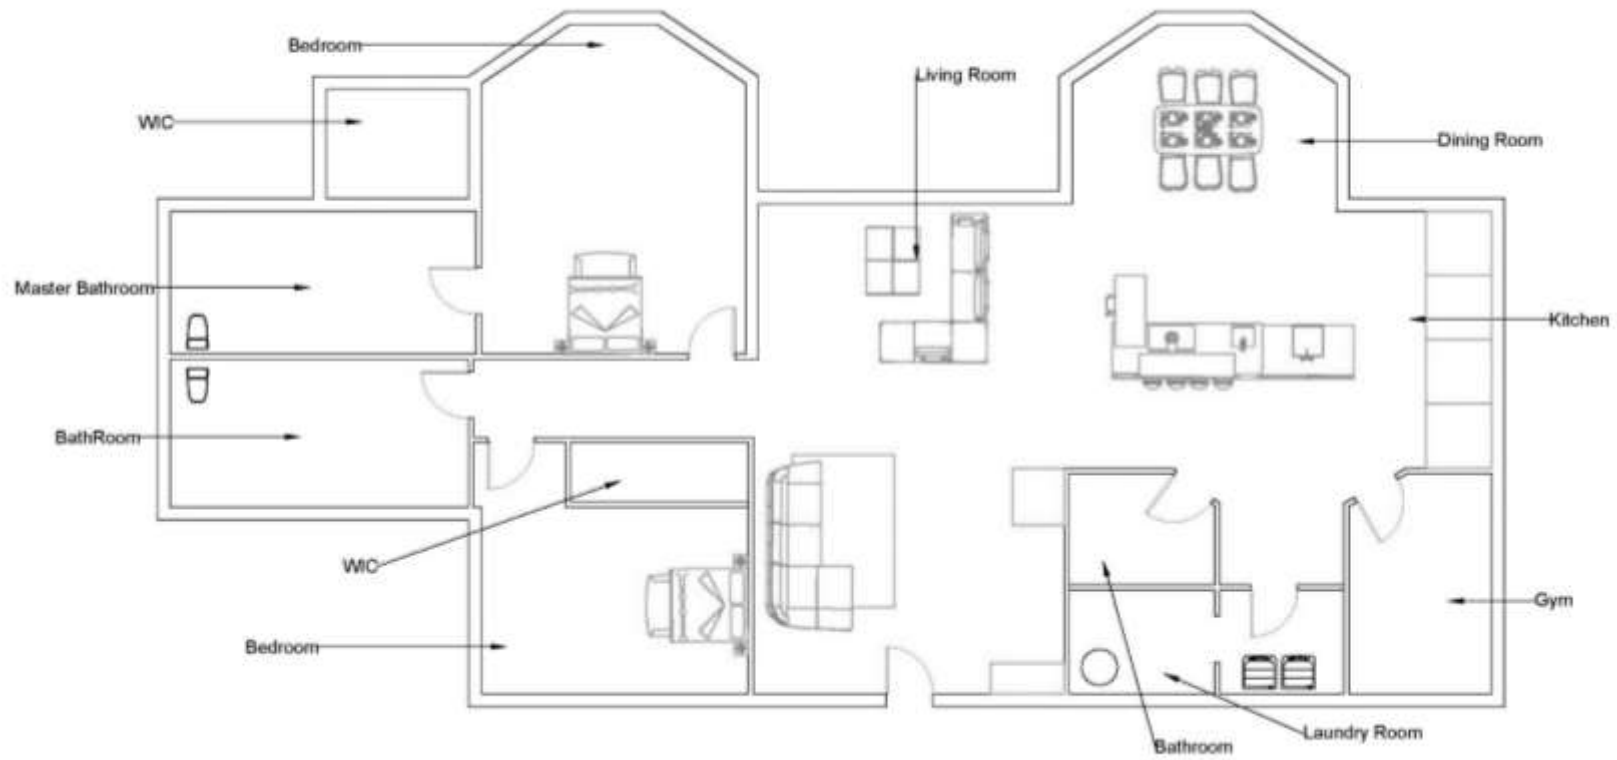


Furniture Plan

Scale = 1/8" = 1'0"

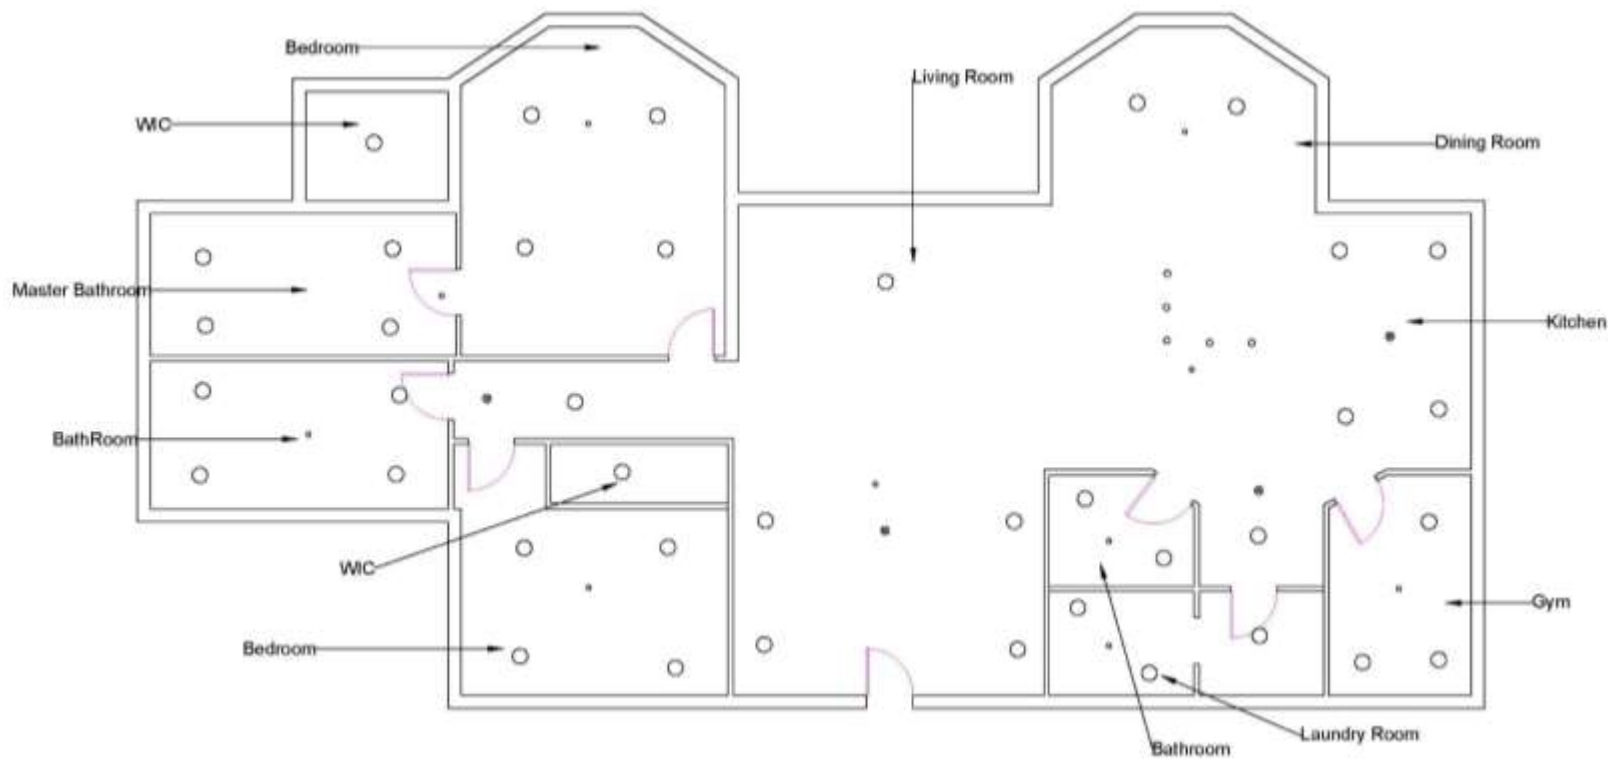

Reflective Ceiling Plan

Scale = 1/8" = 1'0"

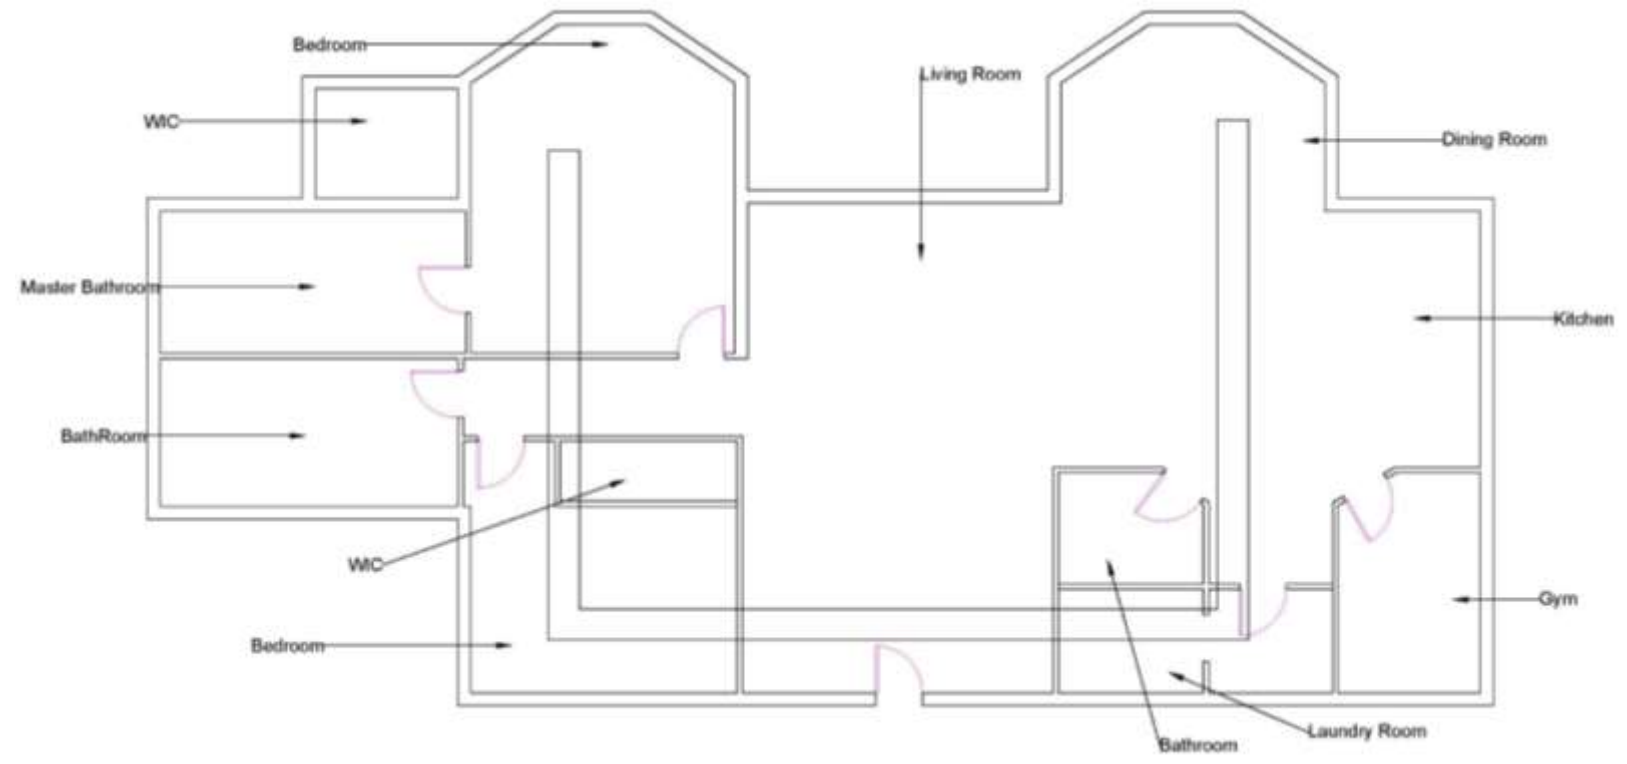

Duct Plan



# Elevations



Living



Master Bedroom



Master Bathroom



Dining Room





SketchUp Model

# Exterior





# Interior



# Entry



# Kitchen



# Living Room





# Master Bedroom






Finishes



# Option 1

 

## Option 2

