



Portfolio Three

By Paige Carrick
IDSN 3202-Assignments 16 - 20



Inspiration




Color Palette



Grey



Navy

 

Tan



Brown

Concept


“A Home Filled with Hope”

- Welcoming
- Bright
- Calming
- Clean
- Communal
- Accessible

Exterior View




• First Floor •

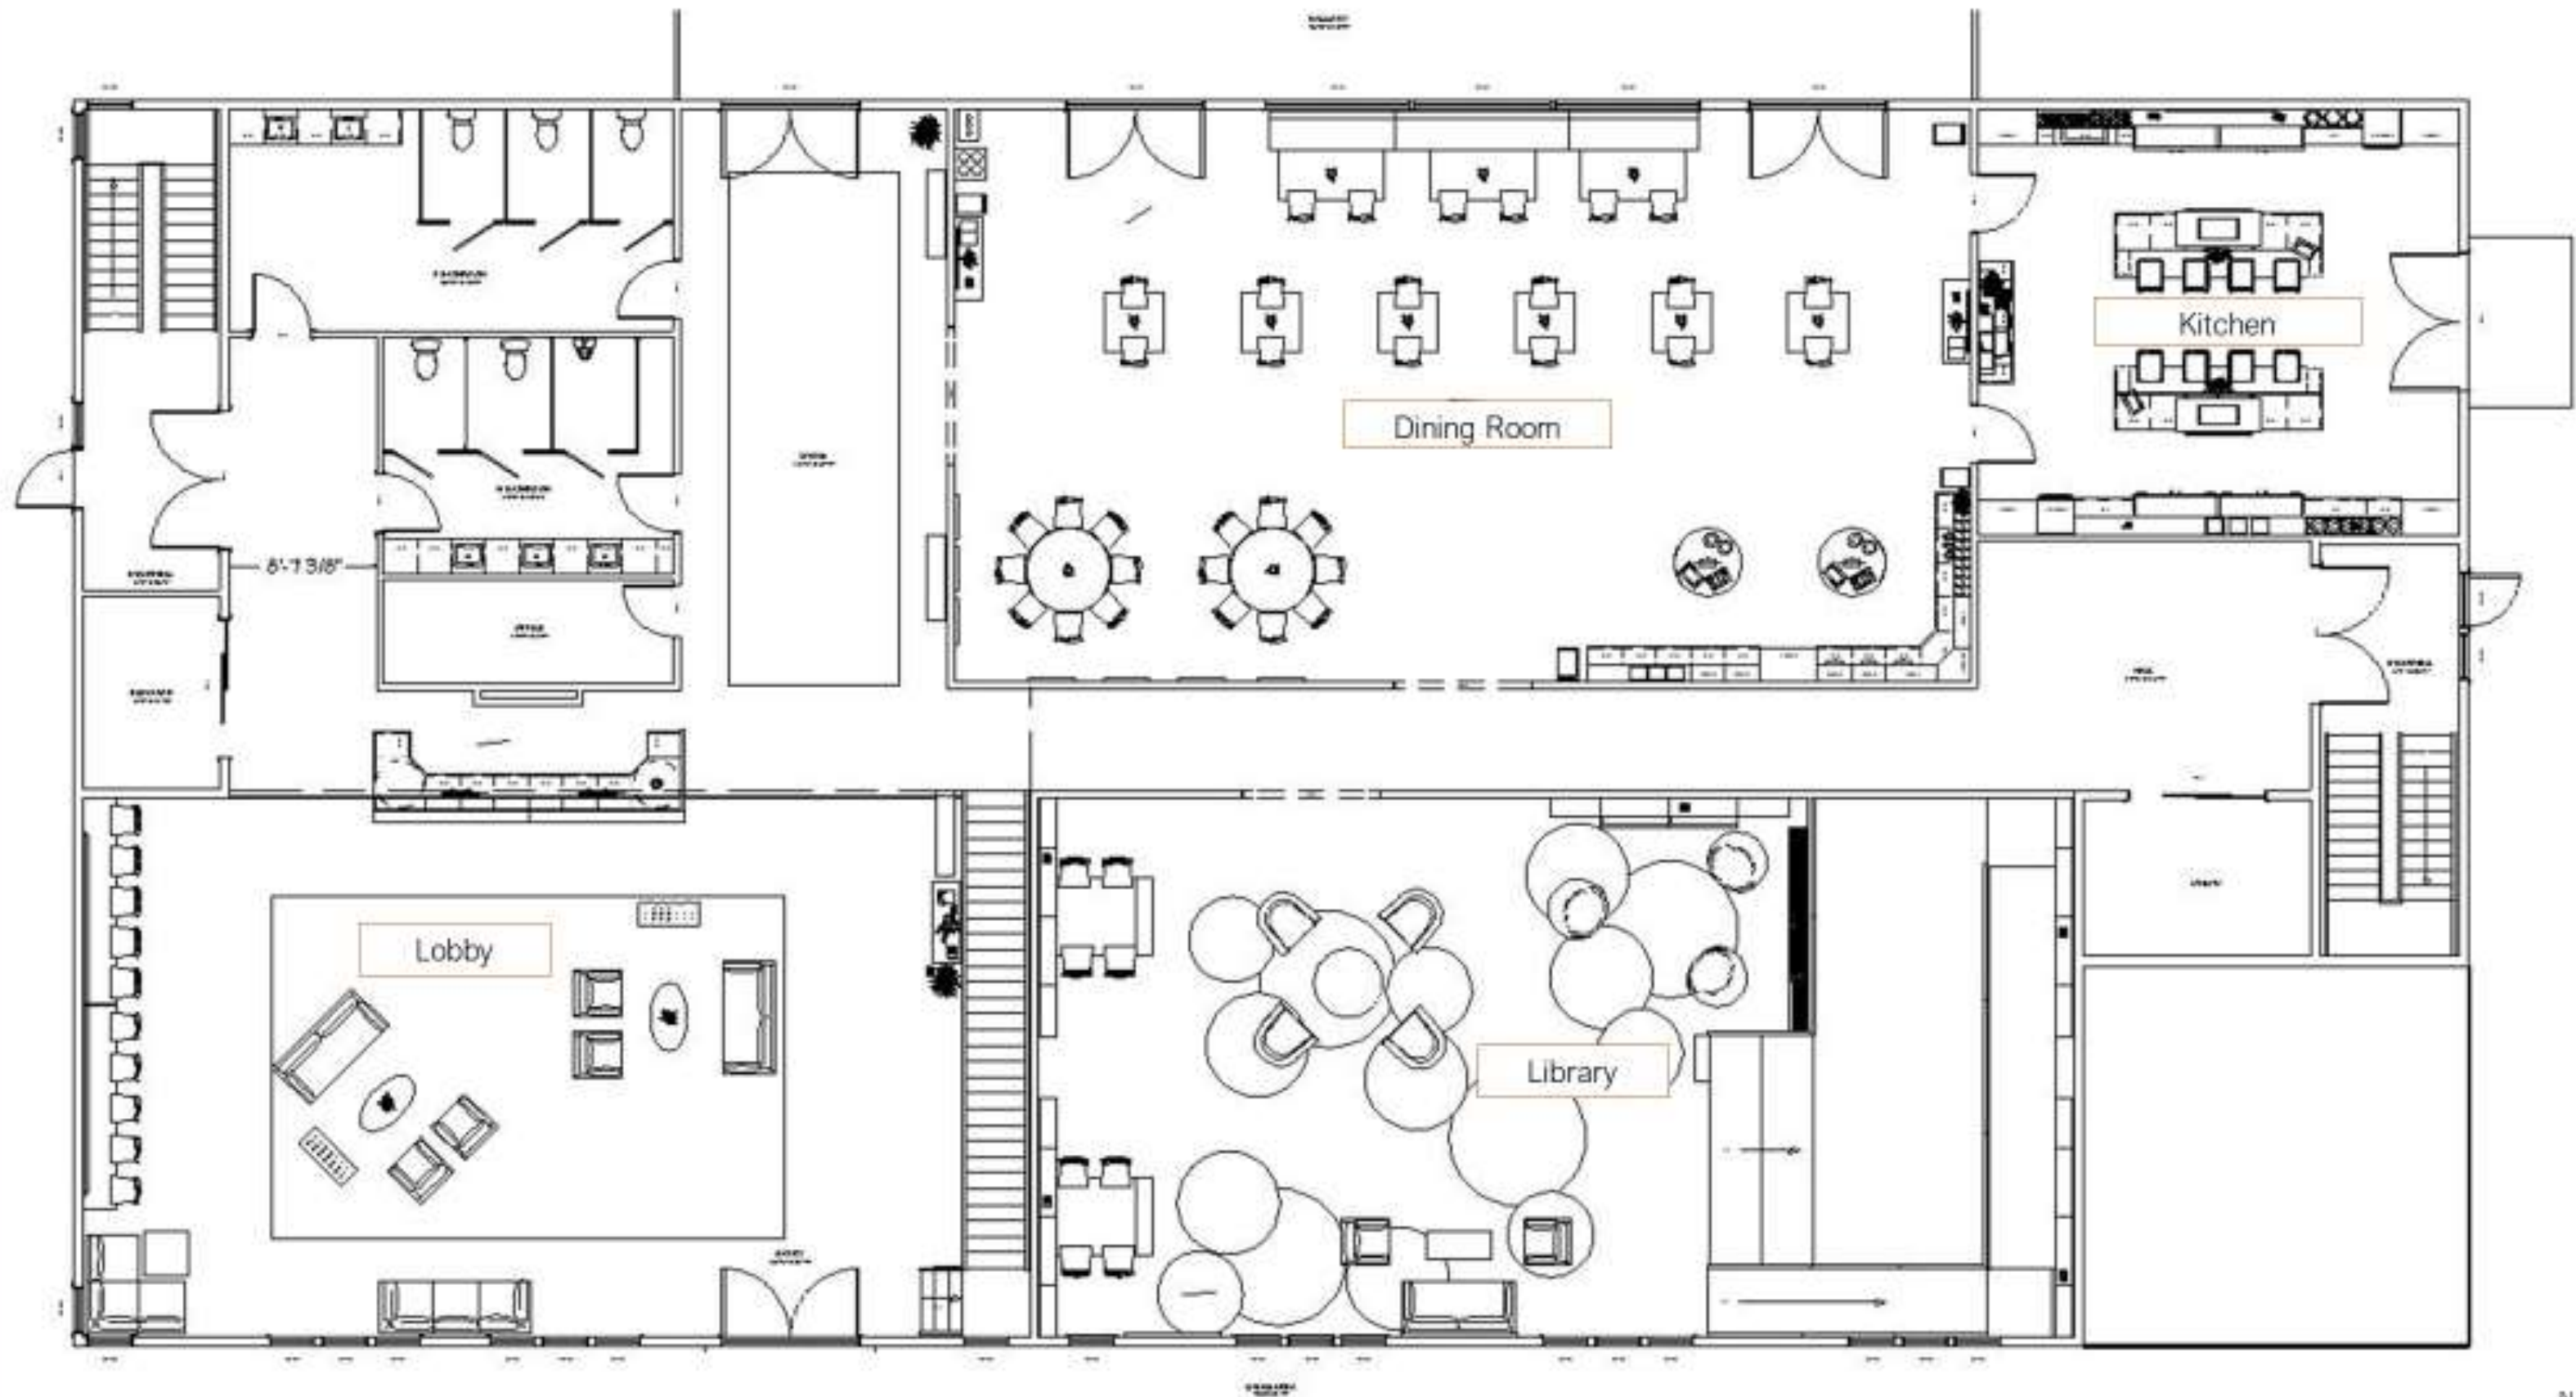

Not to Scale



• First Floor •

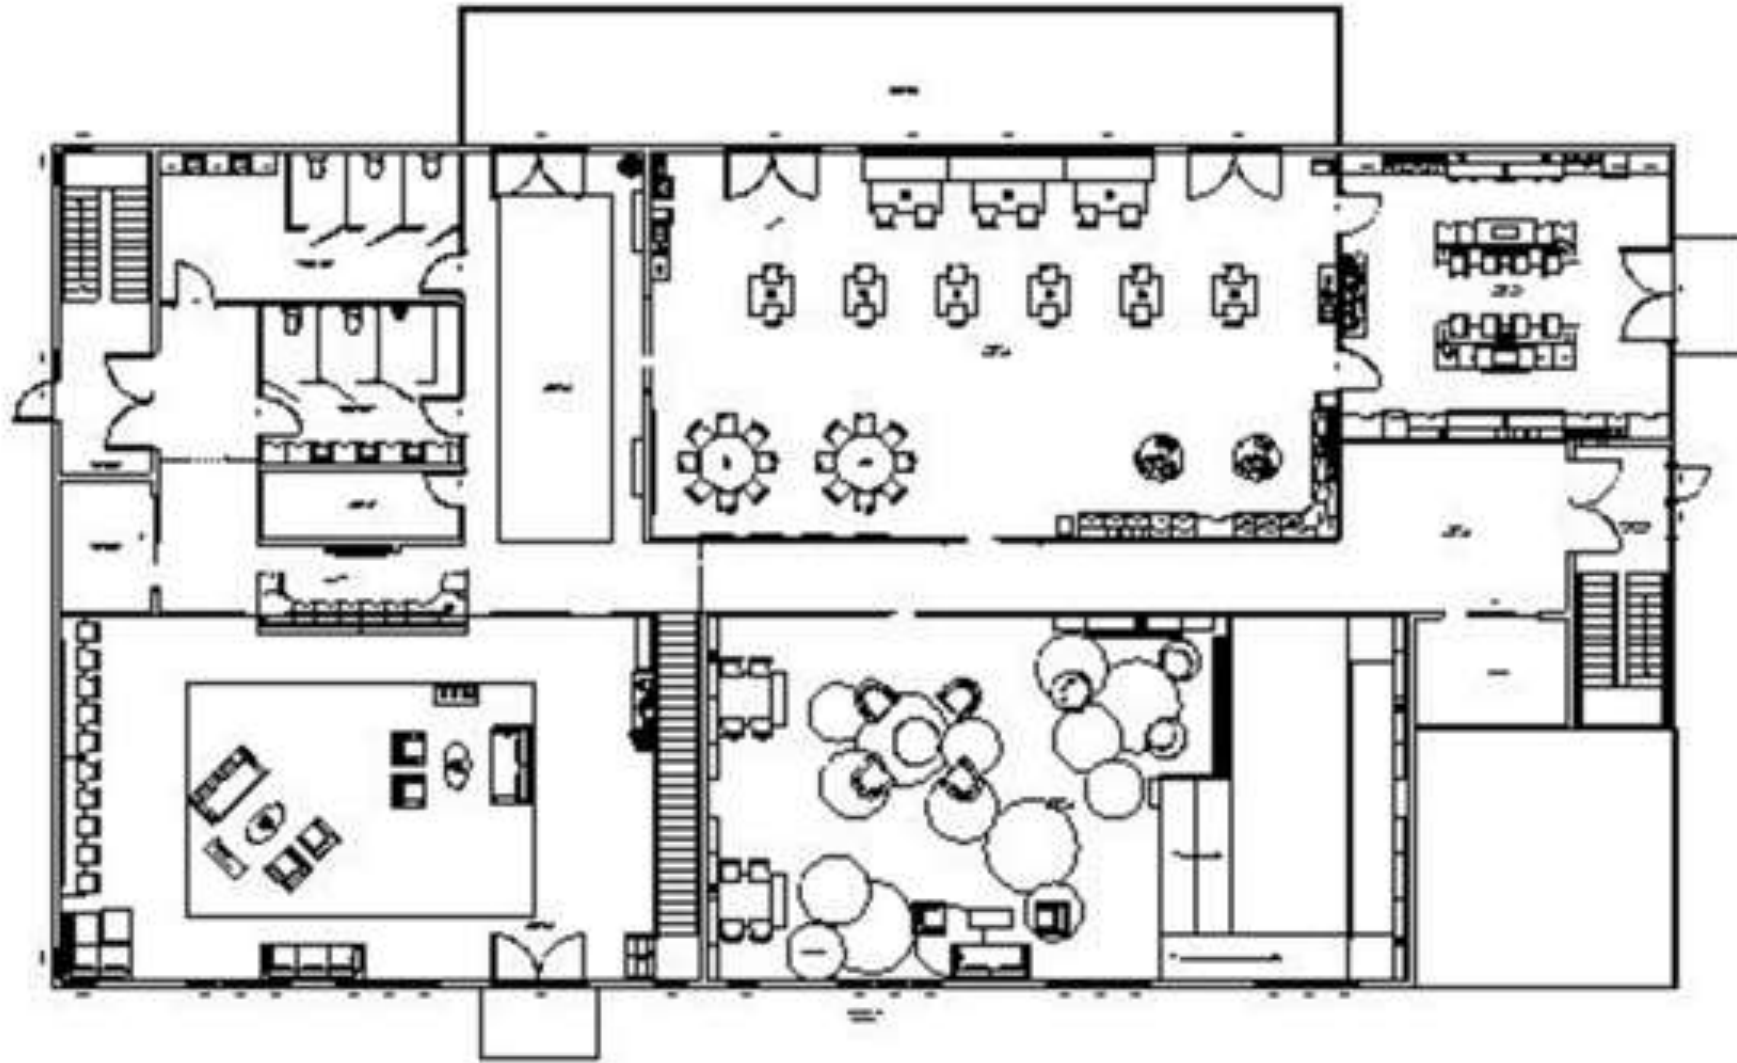

Lobby



Interior View

• Key •



Dining Room



Buffet



Interior View

• Key •



Kitchen



Interior View

• Key •



Library



“Mountain of Learning”



Interior View

• Key •




Interior View

• Key •




Second Floor

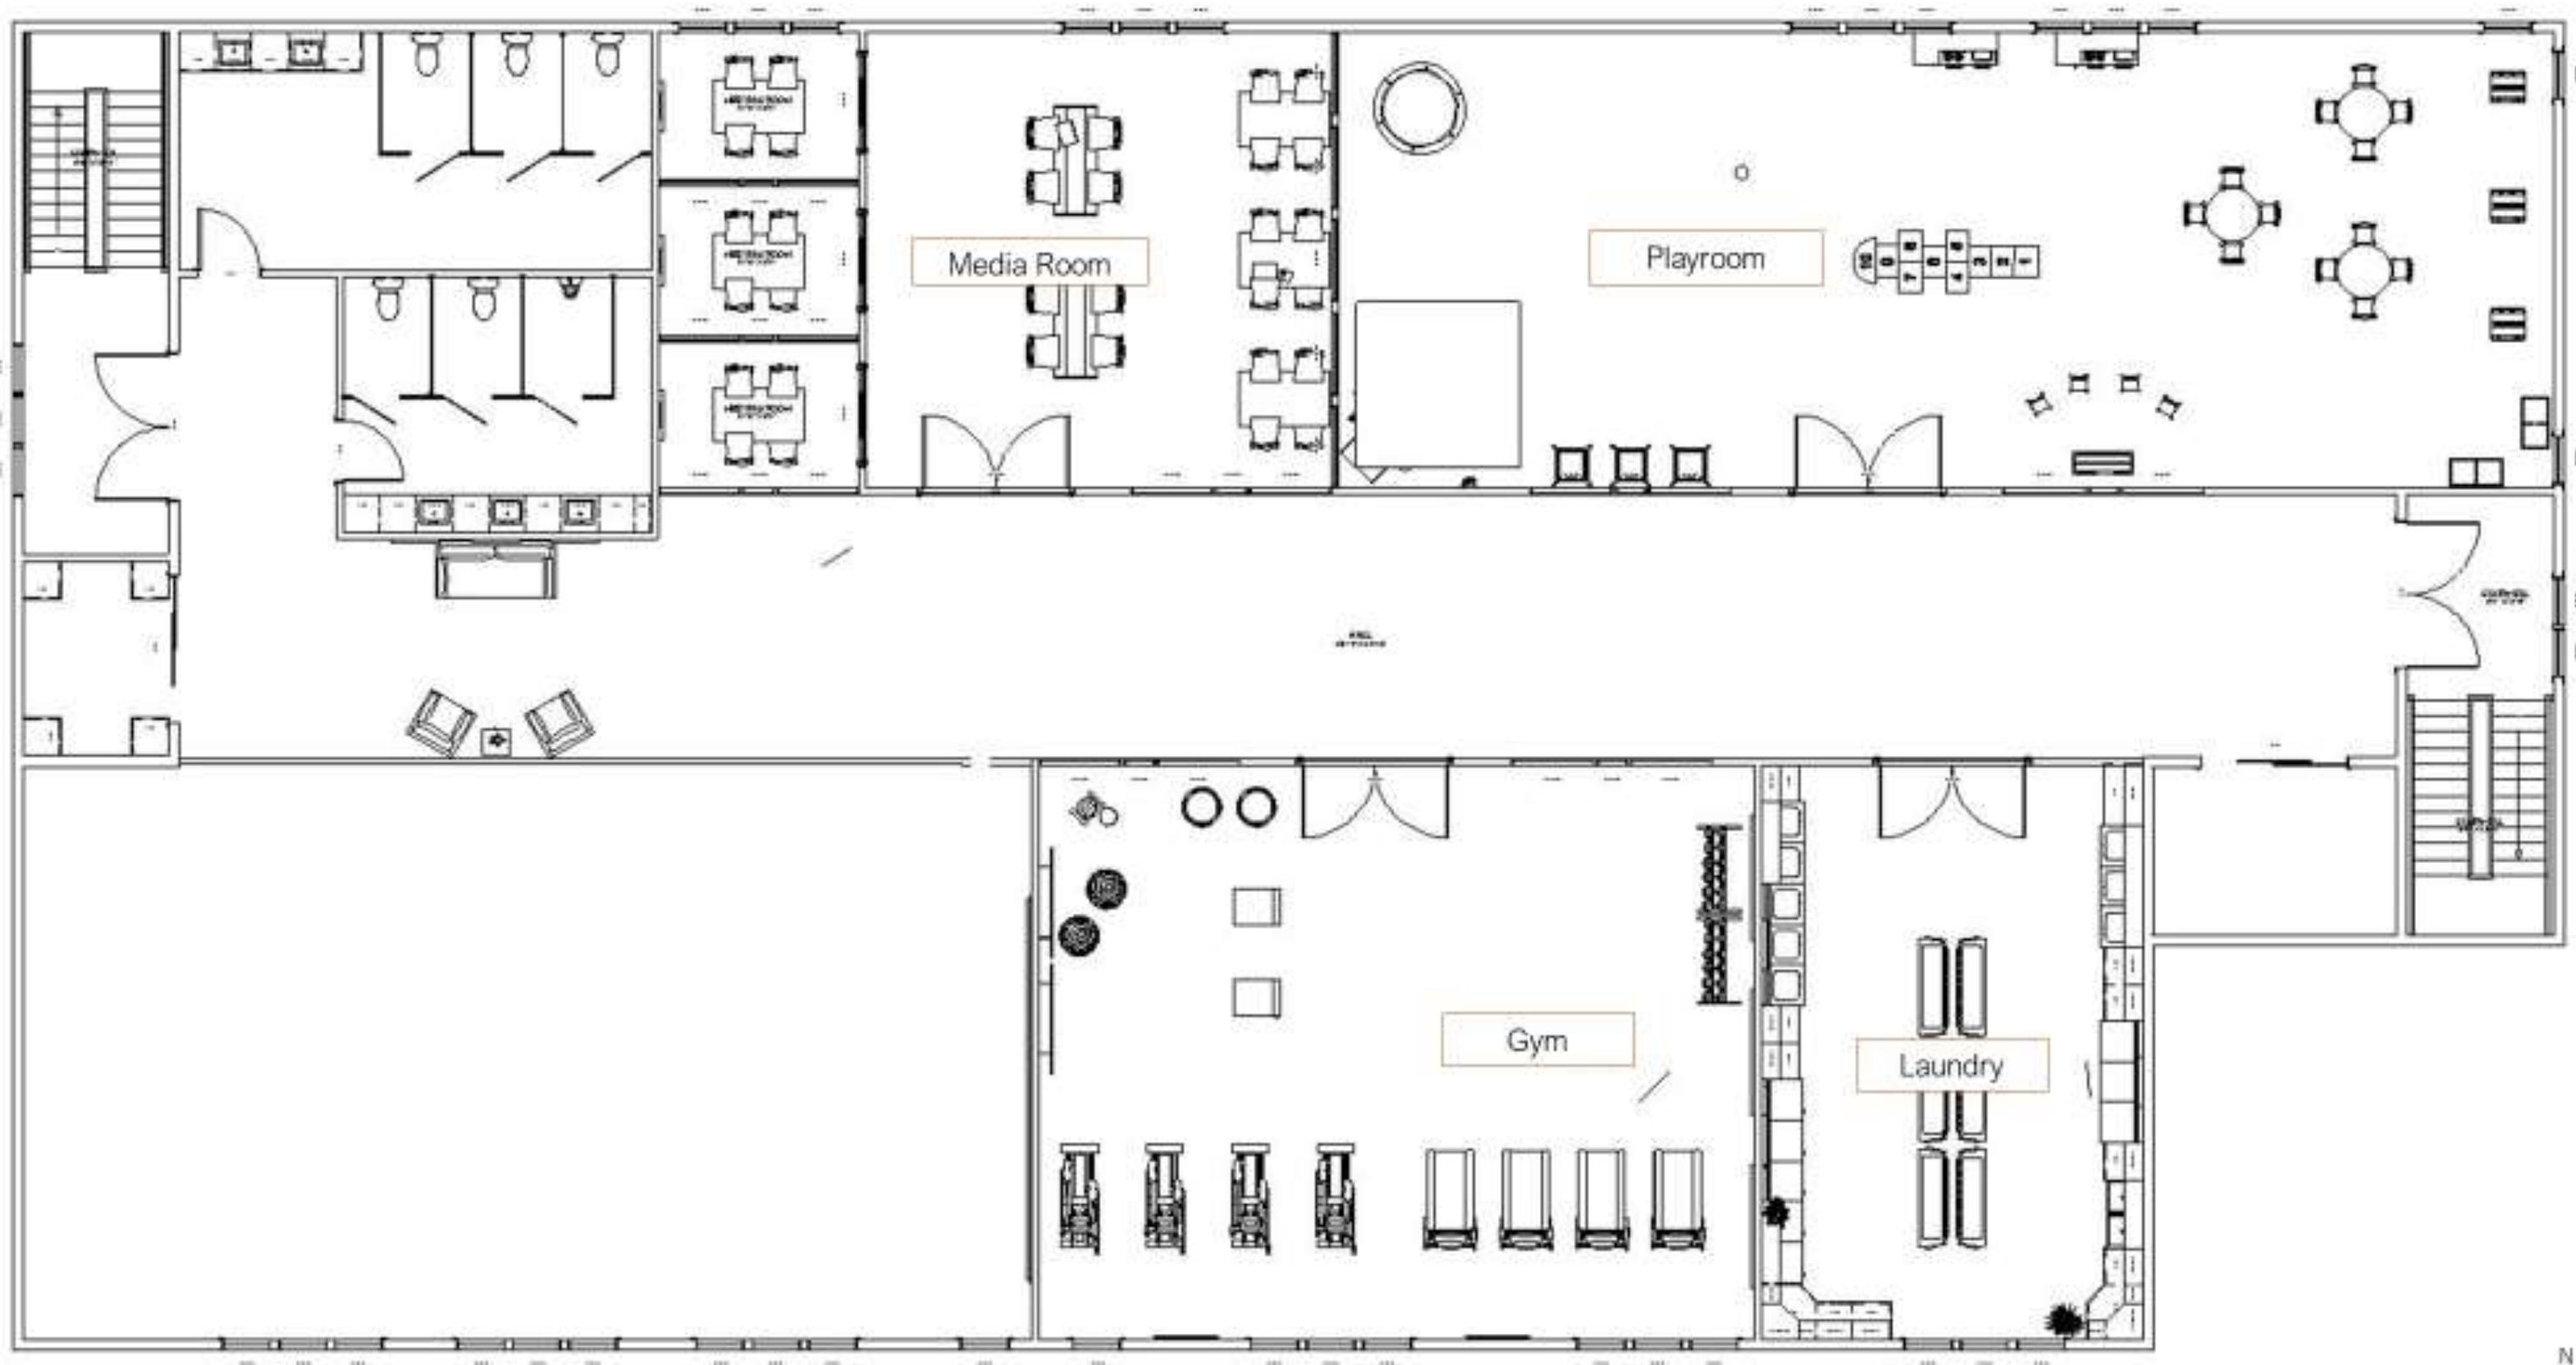

Not to Scale



• Second Floor •

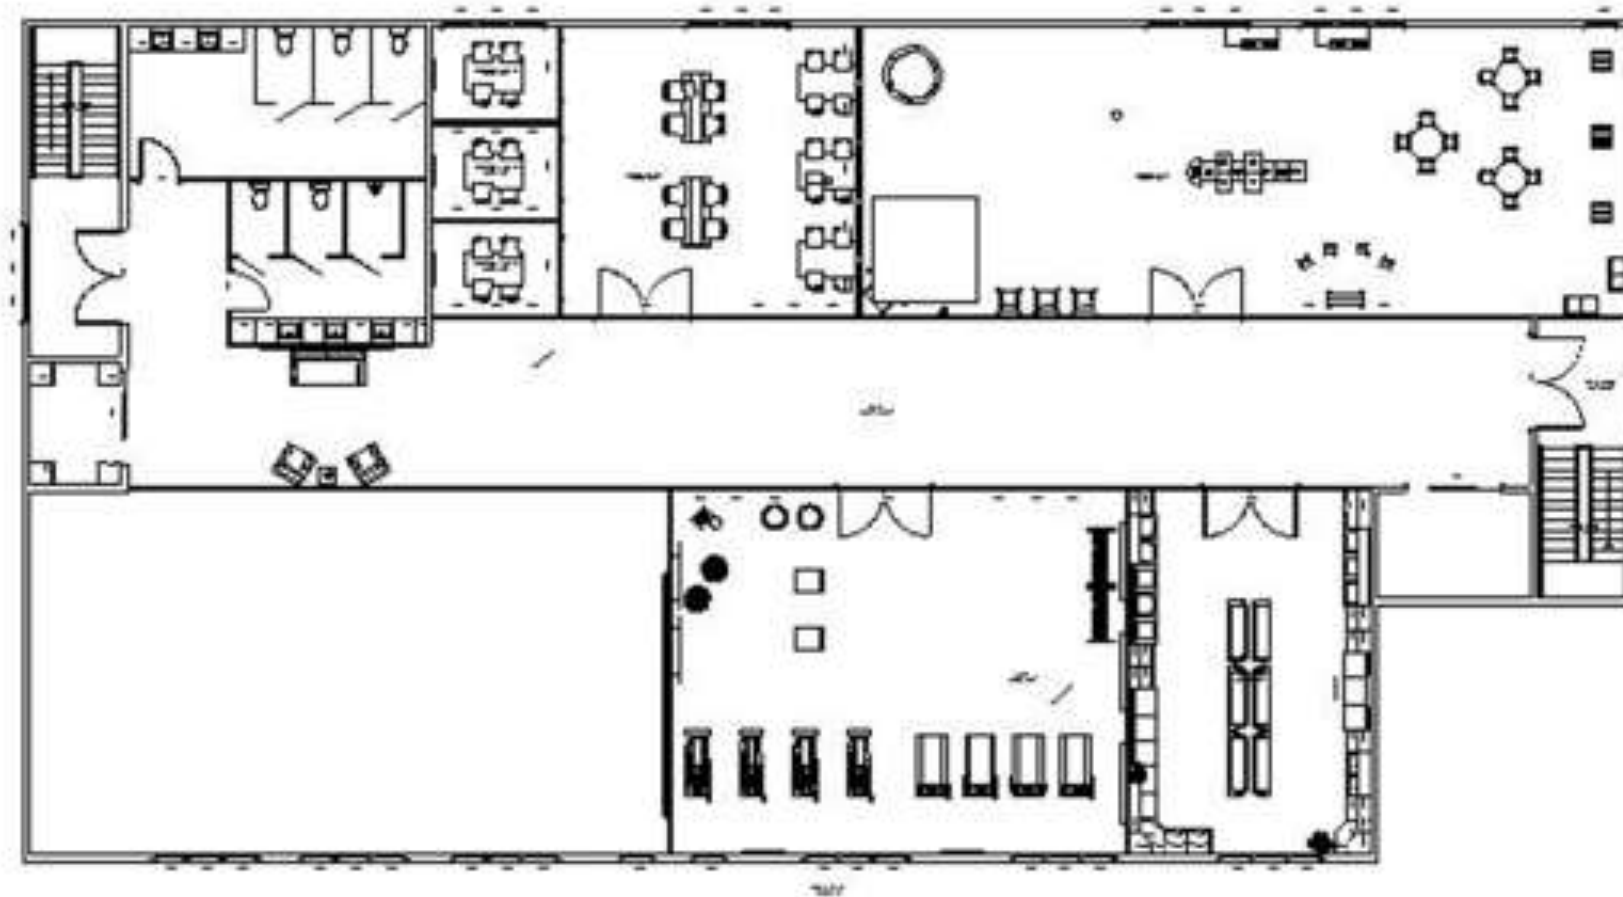

Playroom



Interior View

• Key •




Laundry Room



Interior View

• Key •

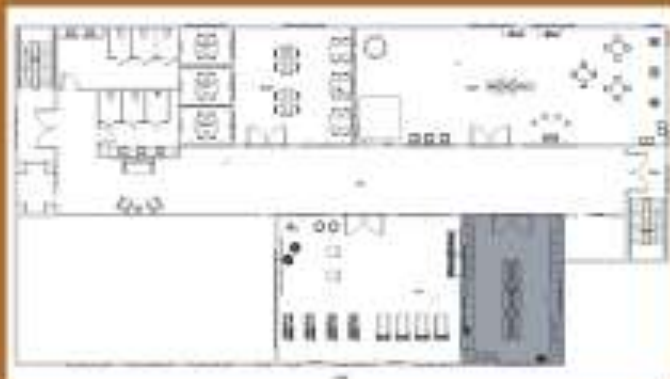

Gym Interior View

• Key •




Media Room




Interior View

• Key •

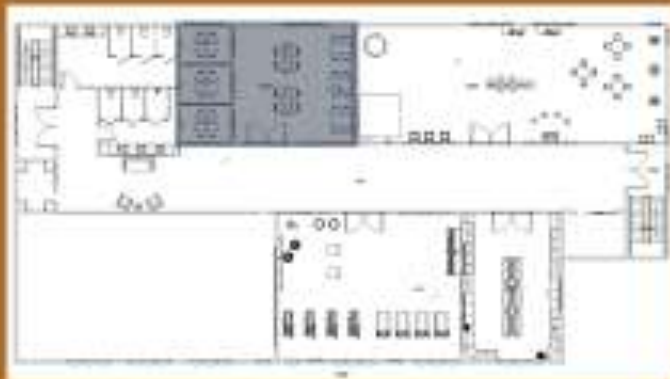


Third Floor

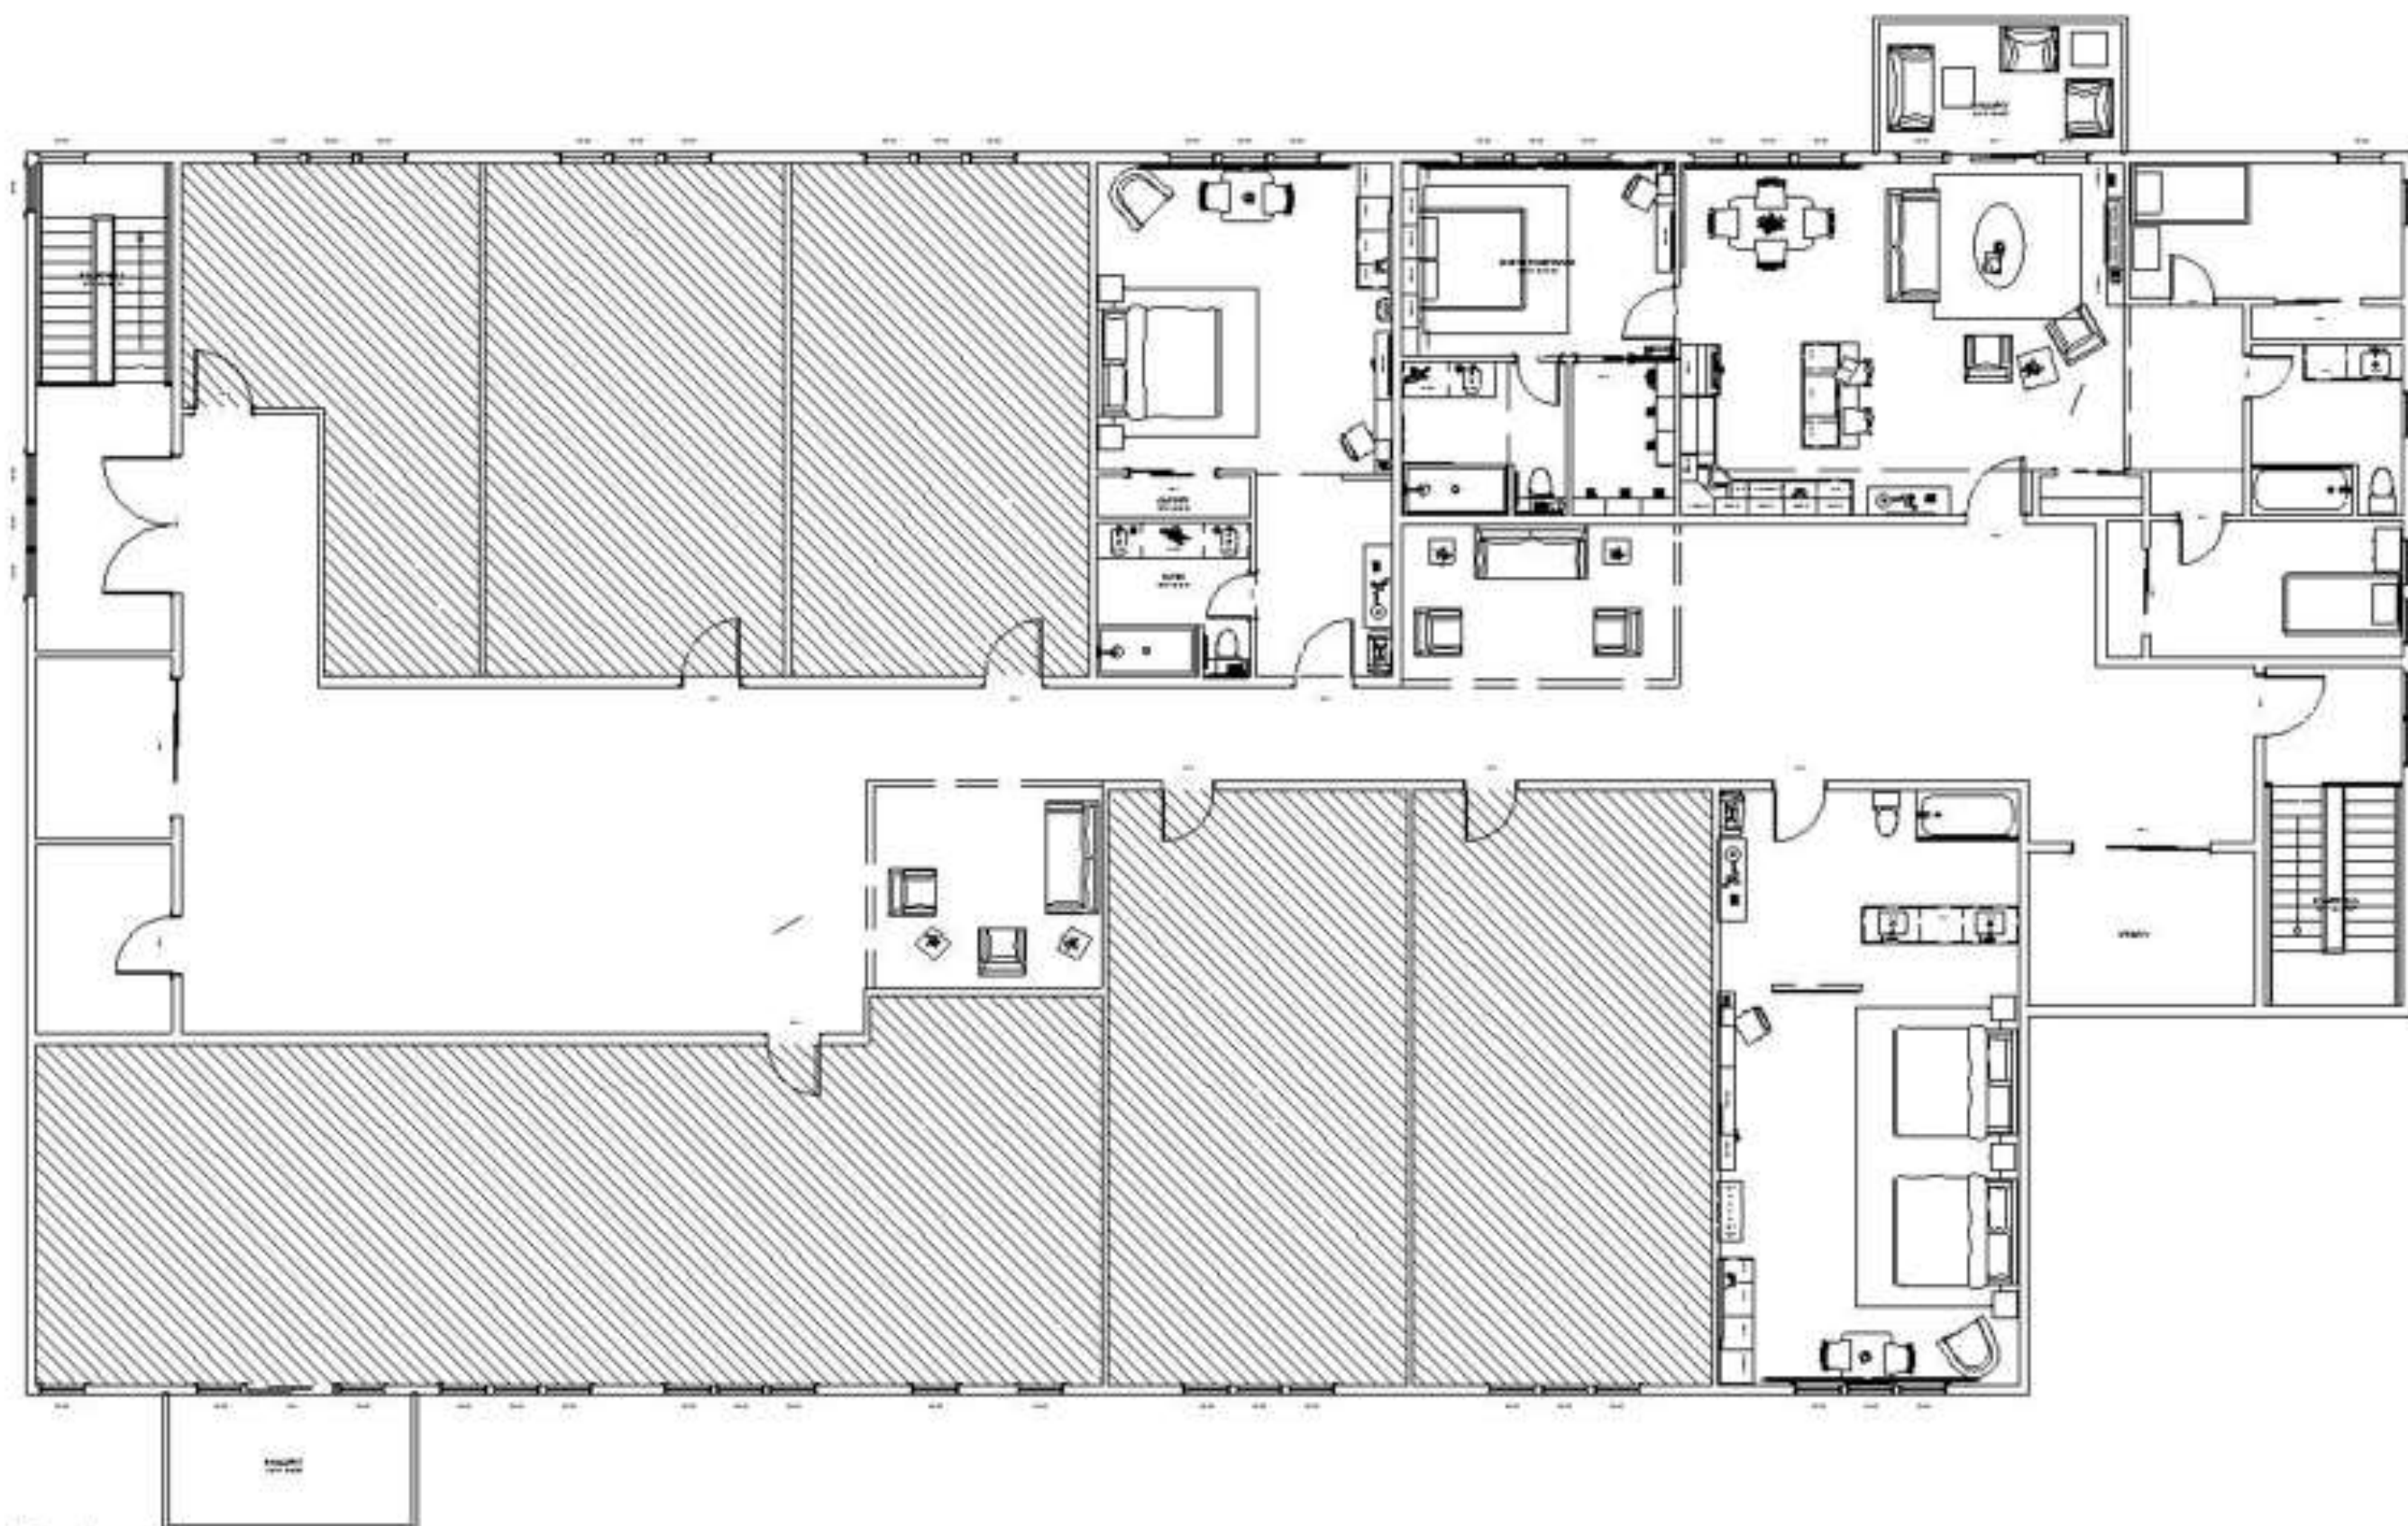

Not to Scale



Third Floor


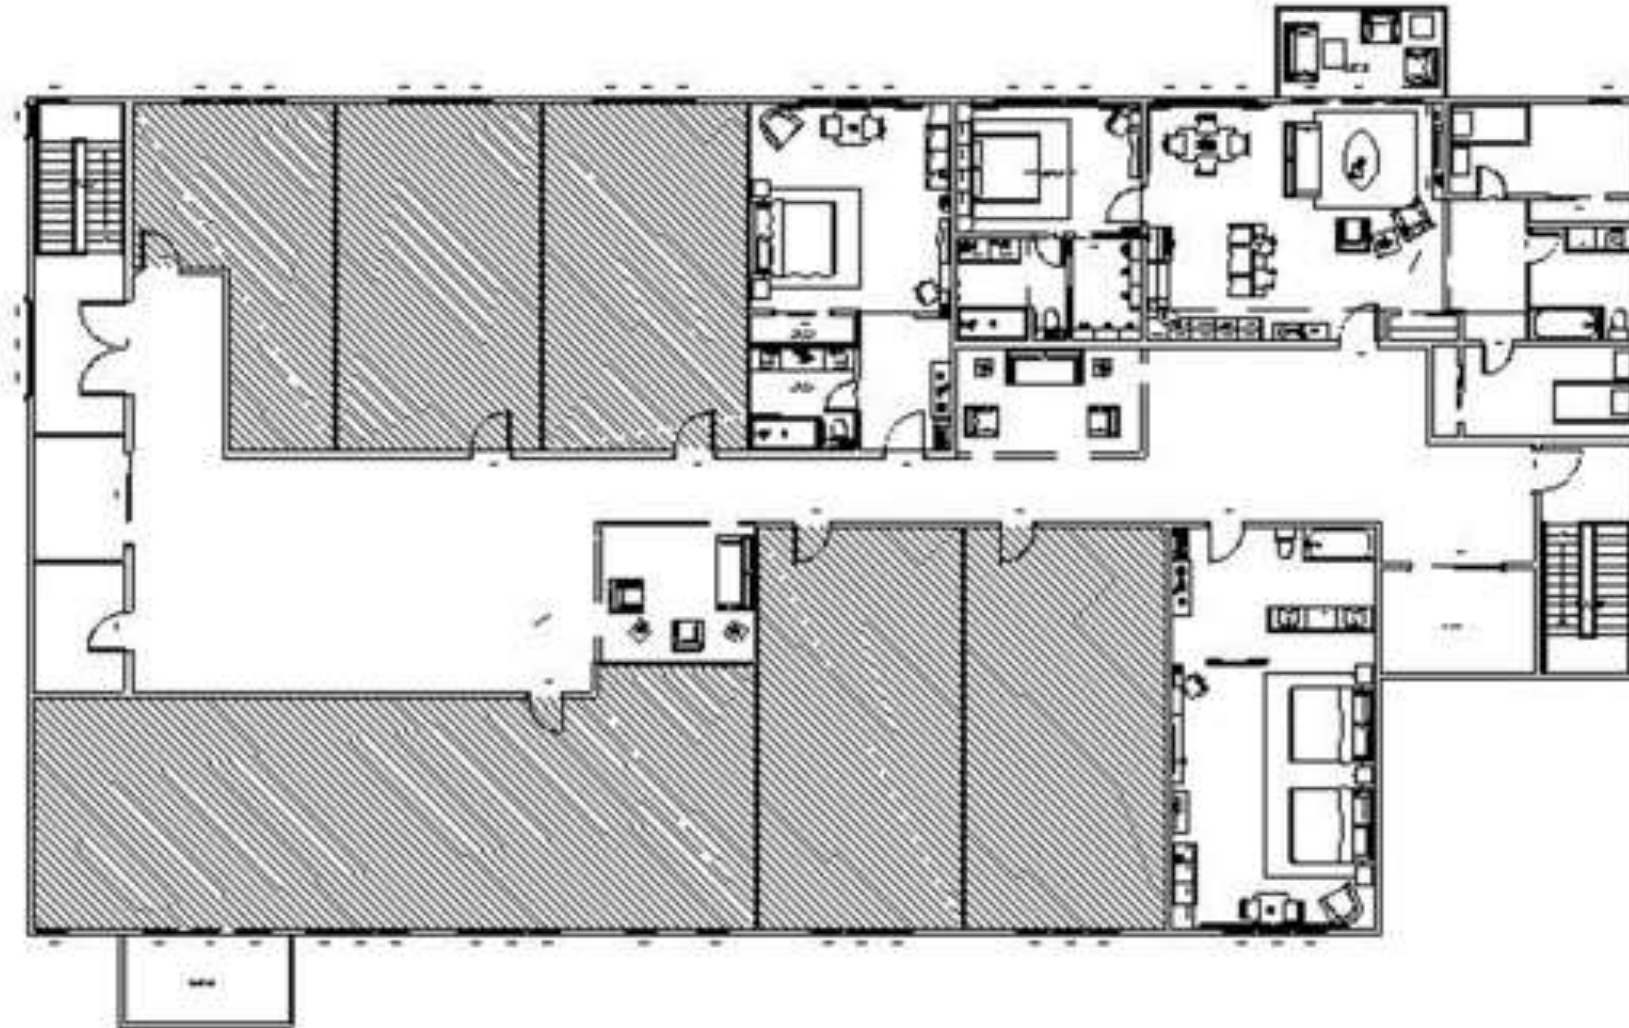


Scale 1/16" = 1'



Furniture Plan

Studio Units

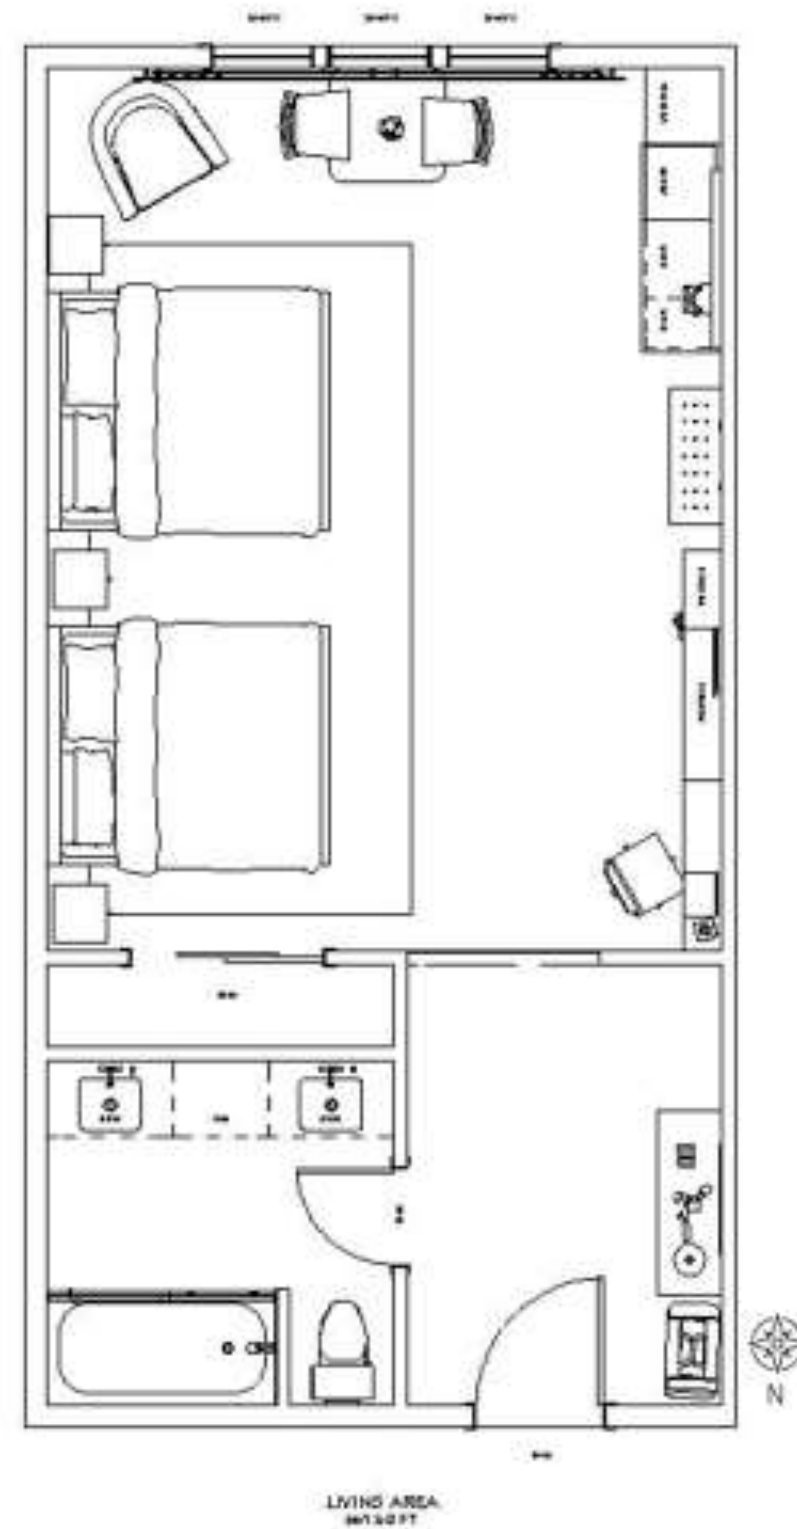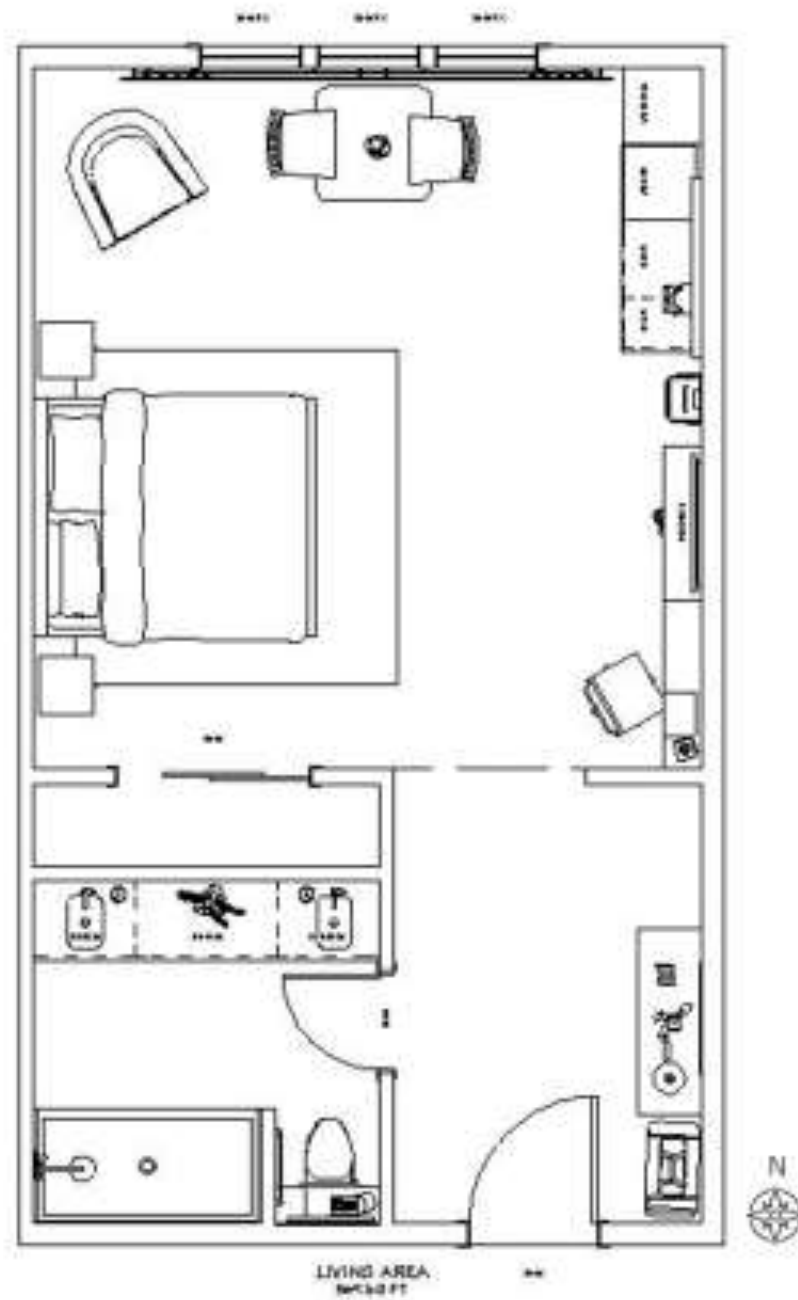

Studio

One Bed Unit – Living Area




Studio

Two Bed Unit – Living Area



Interior View

• Key •

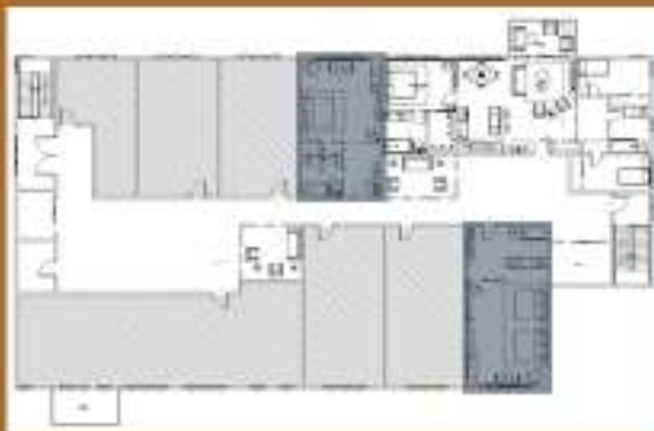

Interior View

Studio Unit Bathroom



Furniture And Materials



Wood



Tile



Fabric



Rug



Metal



Bar Stool



Dining Chair



Dining Table



Bucket Chair



Dresser





Bed



Side Table


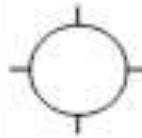
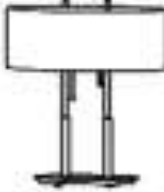




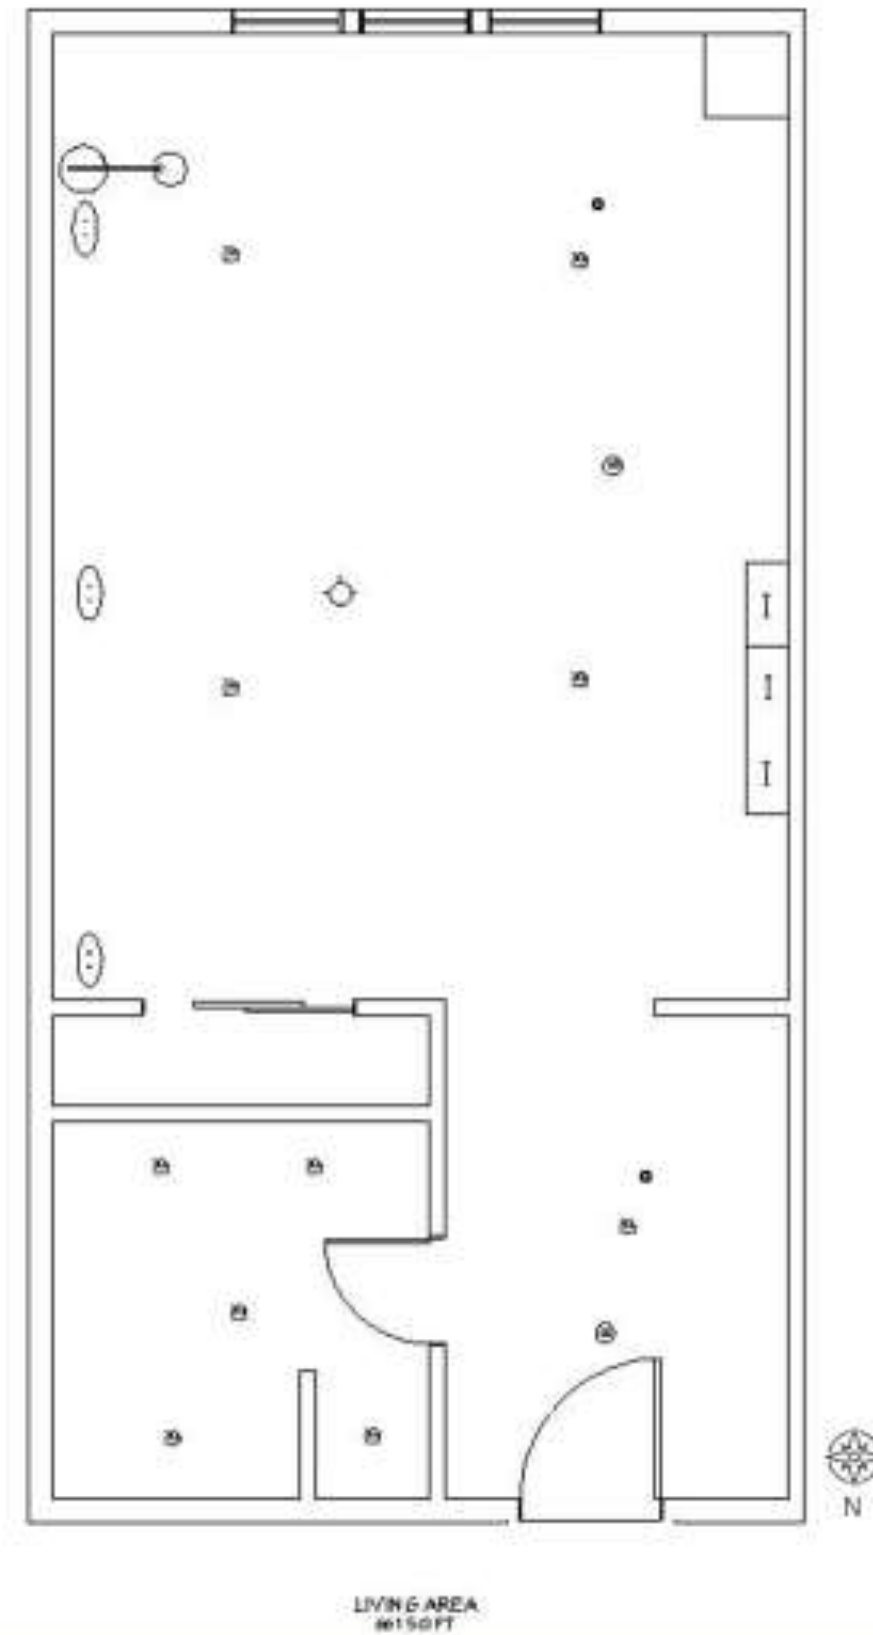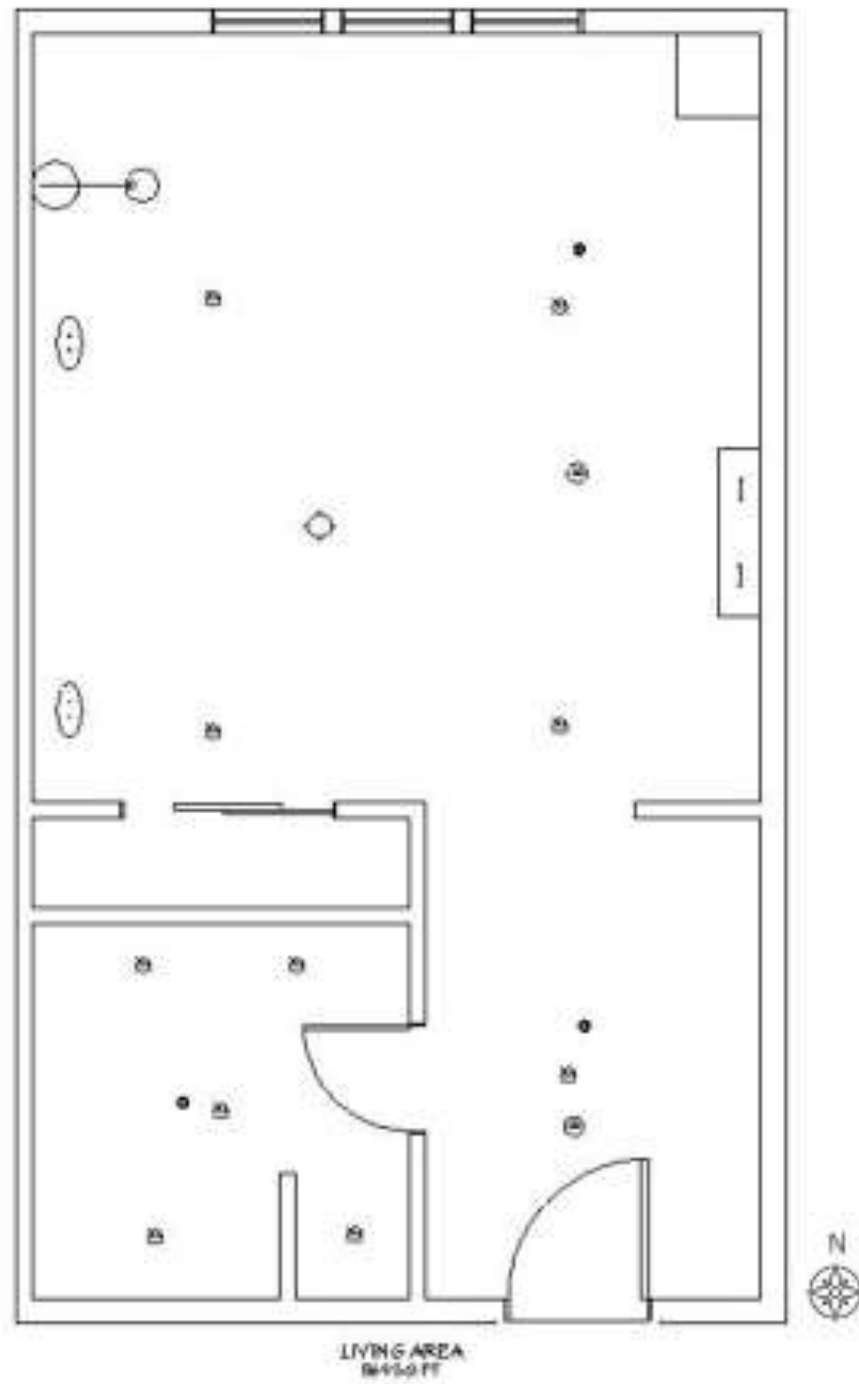


Lighting Plan

Studio Units



Not to Scale


Lighting Fixtures And Schedule

| ELECTRICAL SCHEDULE | | |
|--|---|-----------------------|
| 3D PERSPECTIVE | 2D SYMBOL | DESCRIPTION |
|  |  | ART DECO PENDANT 1 |
|  |  | BLISS TABLE LAMP 2 |
|  |  | BOWL LAMP 3 |
|  |  | RECESSED DOWN LIGHT 4 |
|  |  | RECTANGULAR 5 |



Furniture Plan

3 Bed 2 Bath Unit

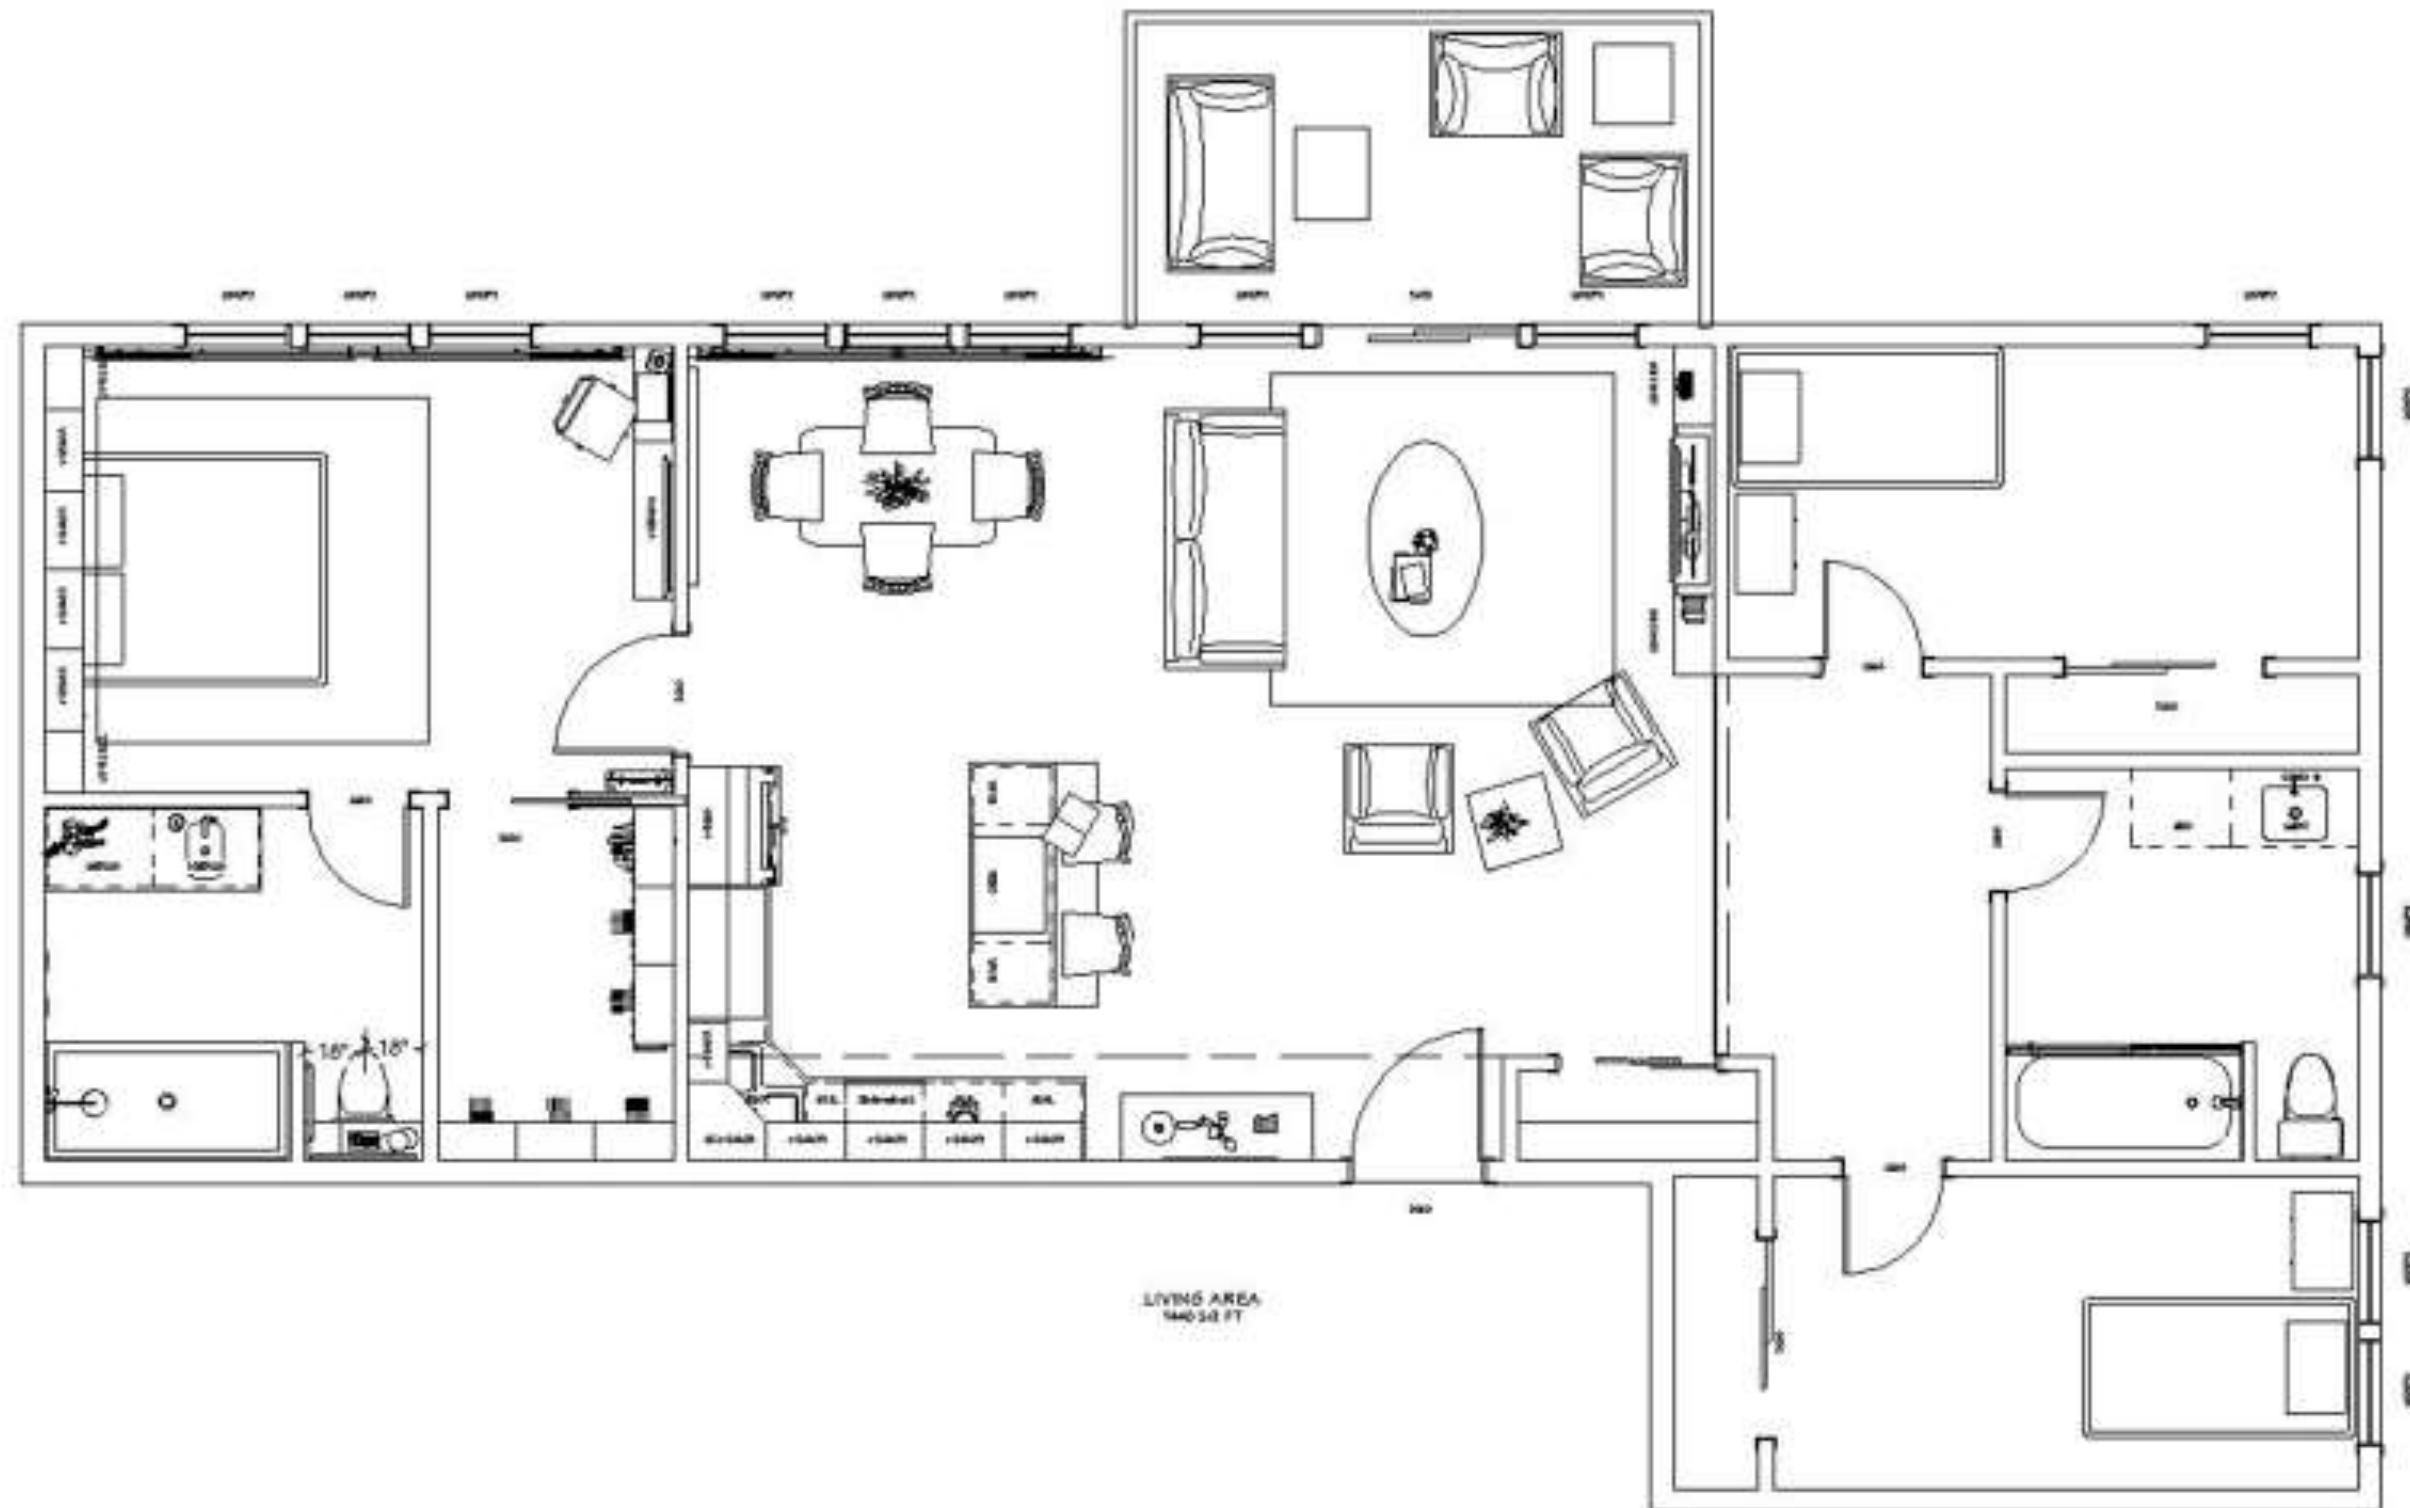

Not to Scale



Interior View

3 Bed 2 Bath Unit – Kitchen, Dining, and Livingroom



Interior View

3 Bed 2 Bath Unit – Kitchen, Dining, and Livingroom



Interior View

3 Bed 2 Bath Unit – Livingroom



Interior View

3 Bed 2 Bath Unit — Dining



Interior View

3 Bed 2 Bath Unit – Kitchen



Interior View

3 Bed 2 Bath Unit – Master Bedroom



Interior View

3 Bed 2 Bath Unit – Master Bedroom



Interior View

3 Bed 2 Bath Unit – Master Bathroom



Interior View

3 Bed 2 Bath Unit – Master Bathroom



Furniture And Materials



Wood



Tile



Fabric



Rug



Metal



Bar Stool



Dining Chair



Dining Table



Couch



Armchair



Coffee Table




Bed



Side Table

Lighting Plan


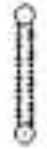


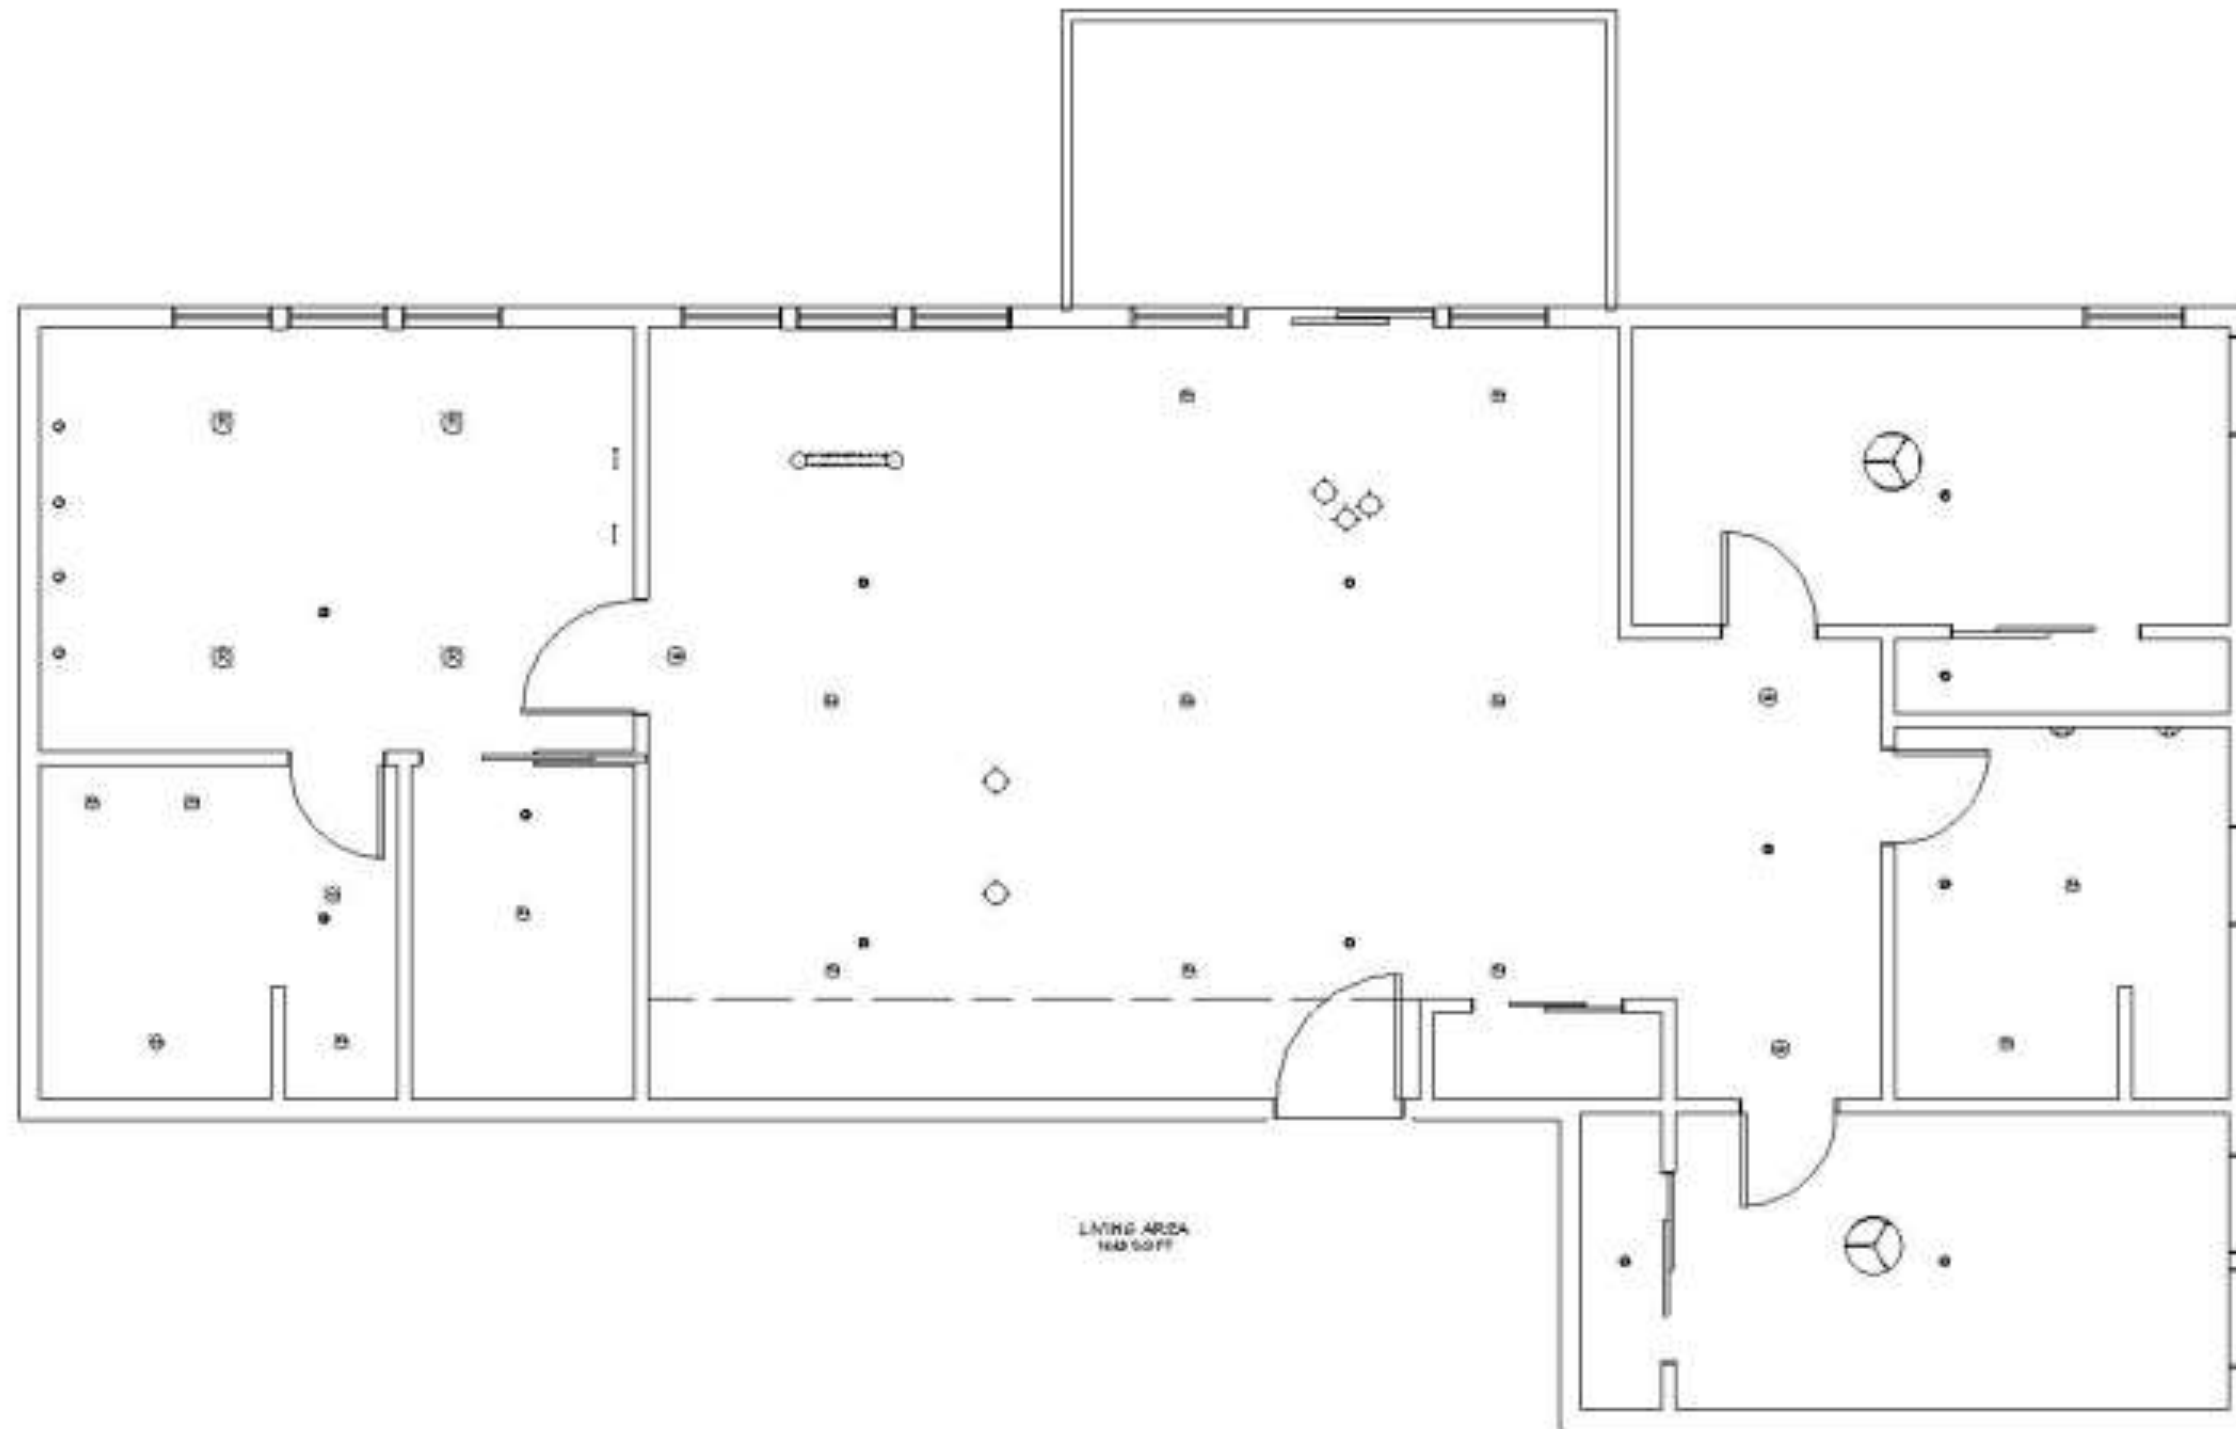










3 Bed 2 Bath Unit

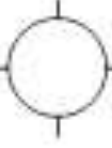

Not to Scale



Lighting Fixtures And Schedule
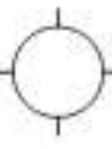
| Electrical Schedule | | |
|---|---|---|
| 3D Perspective | 2D Symbol | Description |
|  |  | Crystal Chandelier  |
|  |  | Gran Andros Pendant  |
|  |  | Recessed Down Light 4  |
|  |  | Rectangular  |
|  |  | Art Deco Pendant  |



Video

<https://vimeo.com/542943602>





Thank You

By Paige Carrick
IDSN 3202-Assignments 16 - 20

