



Senior Living Condominiums

Universal, Sustainable, and Biophilic Design

Portfolio III

Hanna Padgett

Furniture Plan

► Scale= 1/8"=1'



Master Bathroom

Master Bedroom

Laundry

Master Closet

HVAC

Balcony

Kitchen

Guest Bedroom

Guest Closet

Living Room

Guest Bathroom





Reflected Ceiling Plan

► Scale= 1/8"=1'



Color Rationale

- ▶ Cool colors such as greens, yellows, tans, and blues are predominant in Biedermeier style design, which the tenant is an expert in
- ▶ Cool colors are calming which is beneficial to seniors
- ▶ They imitate the environment, like the grass, sun, and sky and emphasizes biophilic design

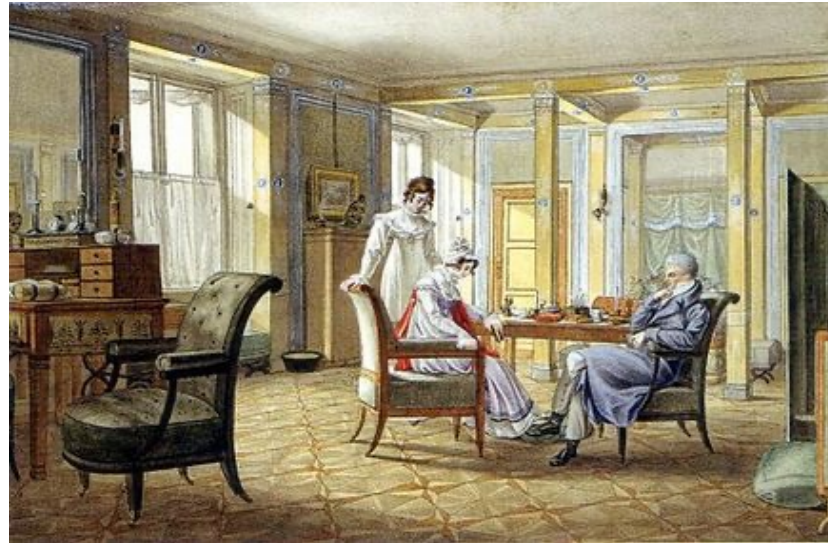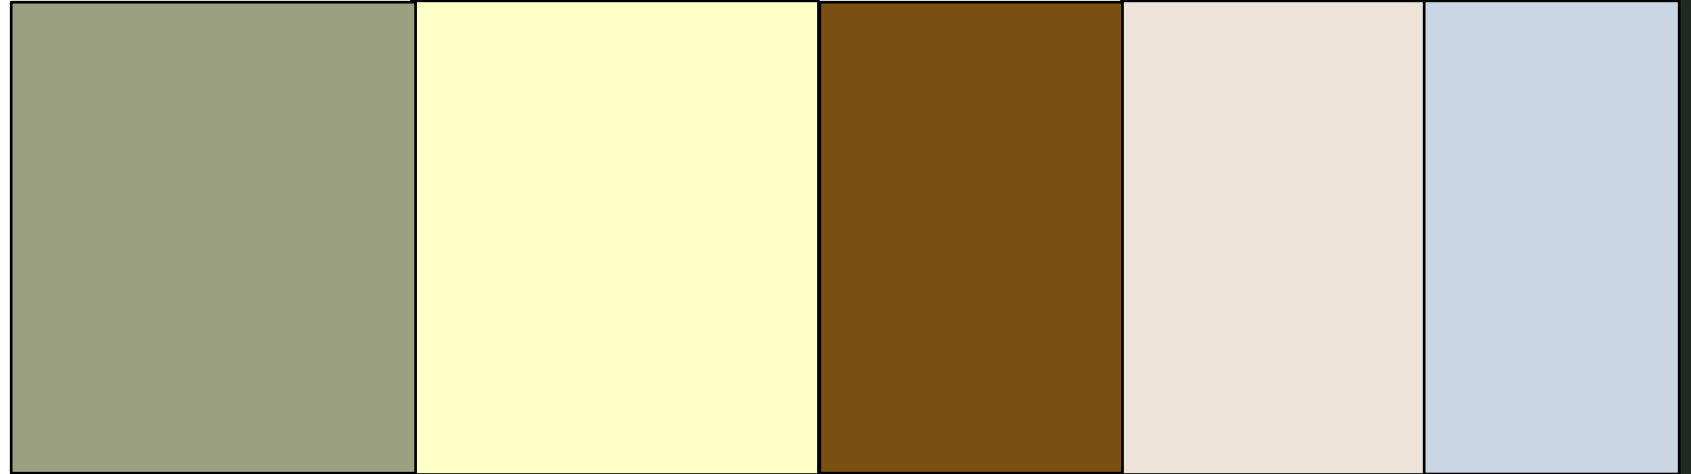


Living Room Perspective





Furniture and Finishes

Option 1

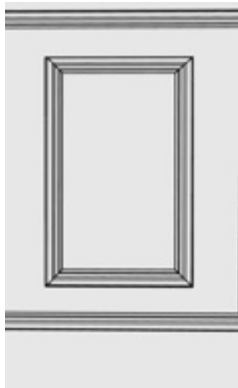

Option 2

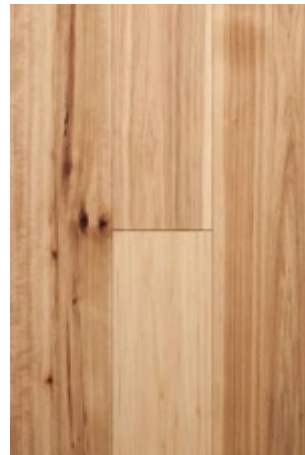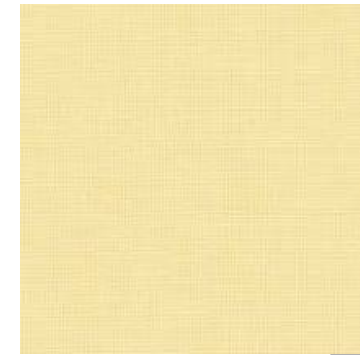

Kitchen Perspective




Furniture and Finishes

Option 1



Option 2

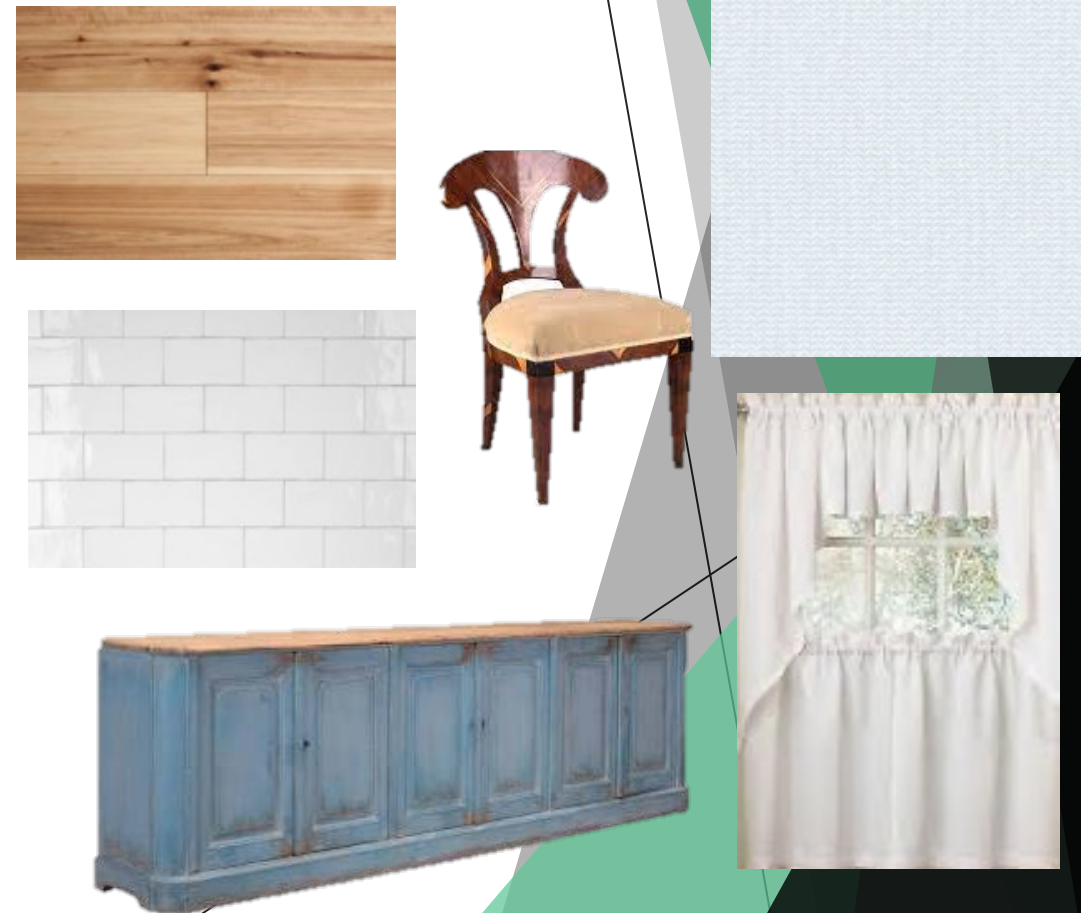

Master Bedroom Perspective





Furniture and Finishes

Option 1



Option 2

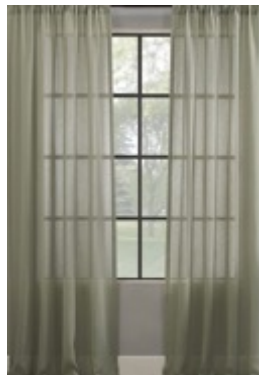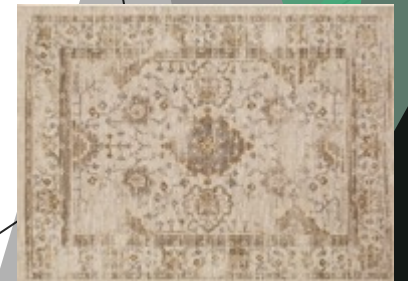

Walkthrough With Narrative

<https://vimeo.com/542460917>

