




Portfolio 3

IDSN 3202 Madison
Resavy

Final Furniture Plan

Not to Scale

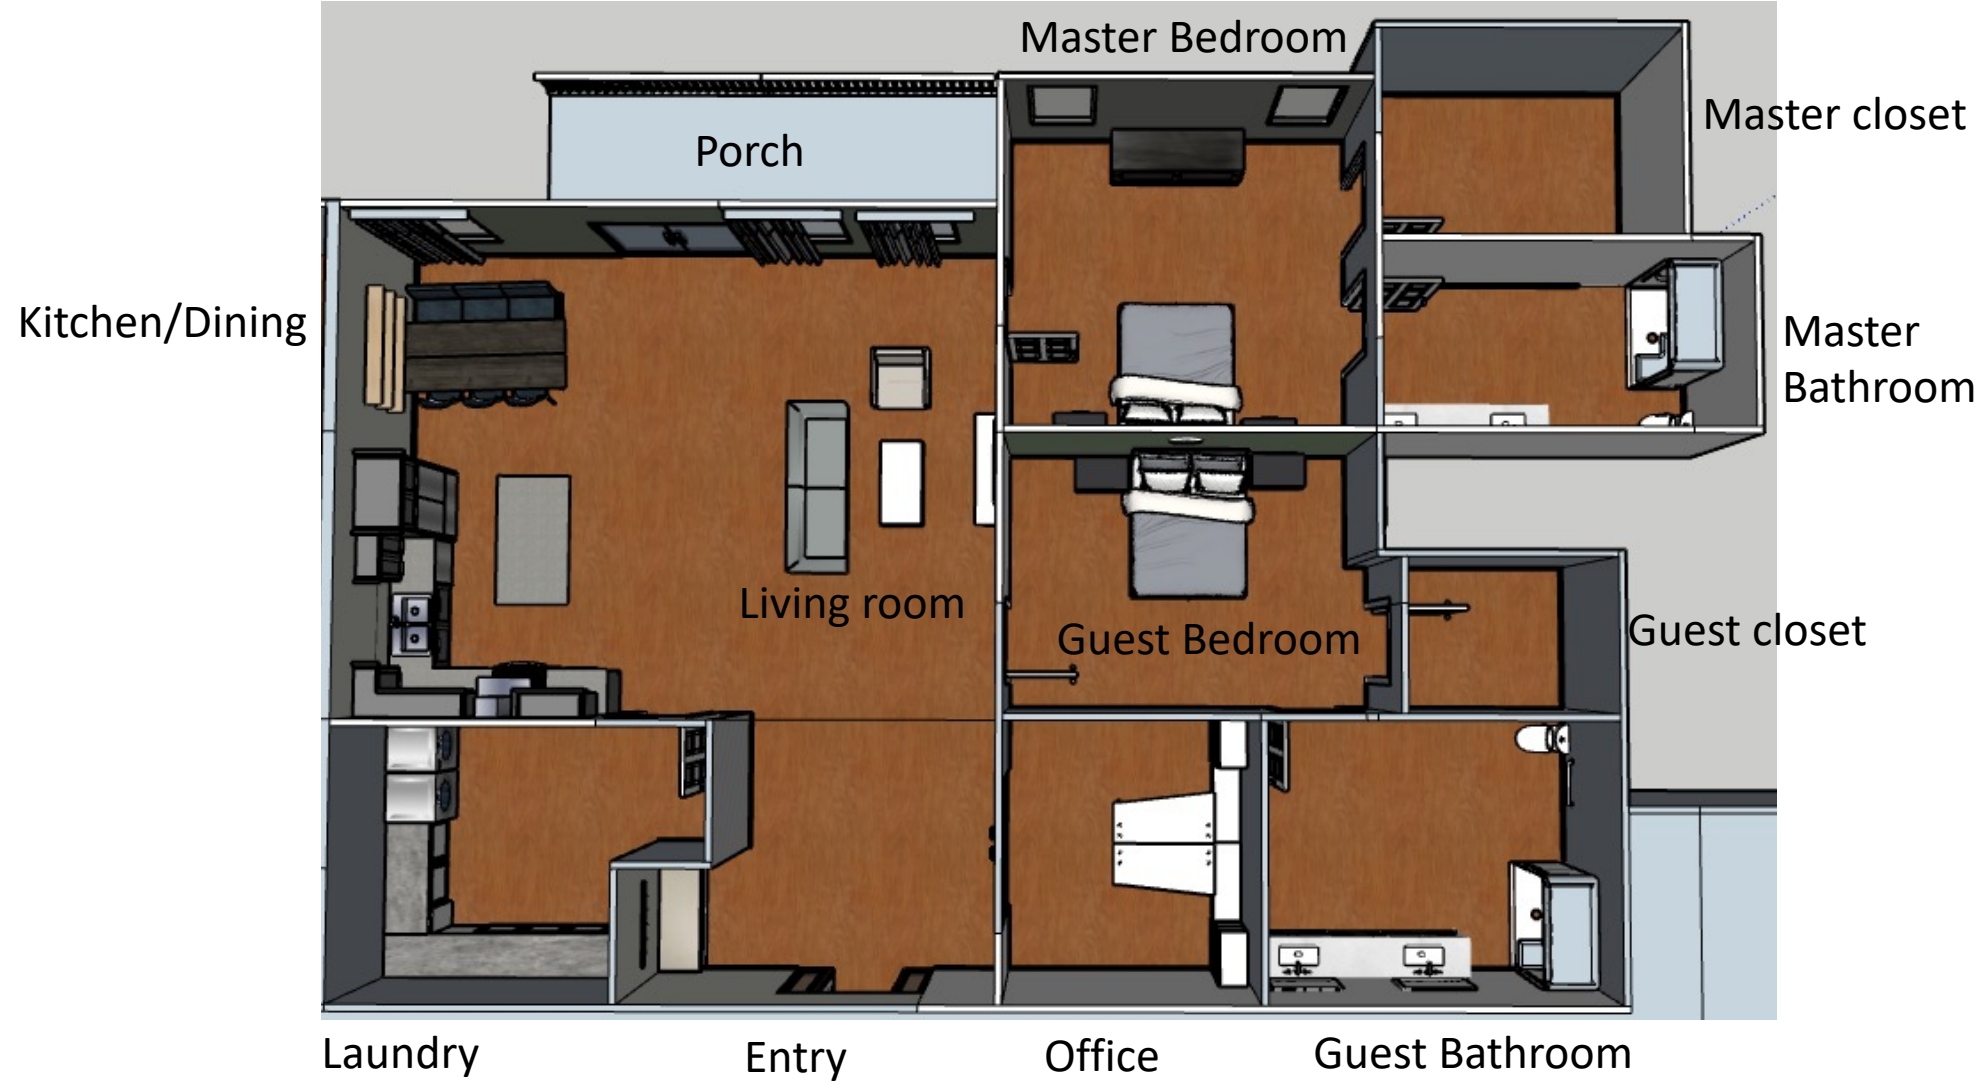

Reflected Ceiling Plan

Not to Scale



Entry light x2



Overhead lights x 29




Dining room light x1



Light/Fan x3



Island lights x2

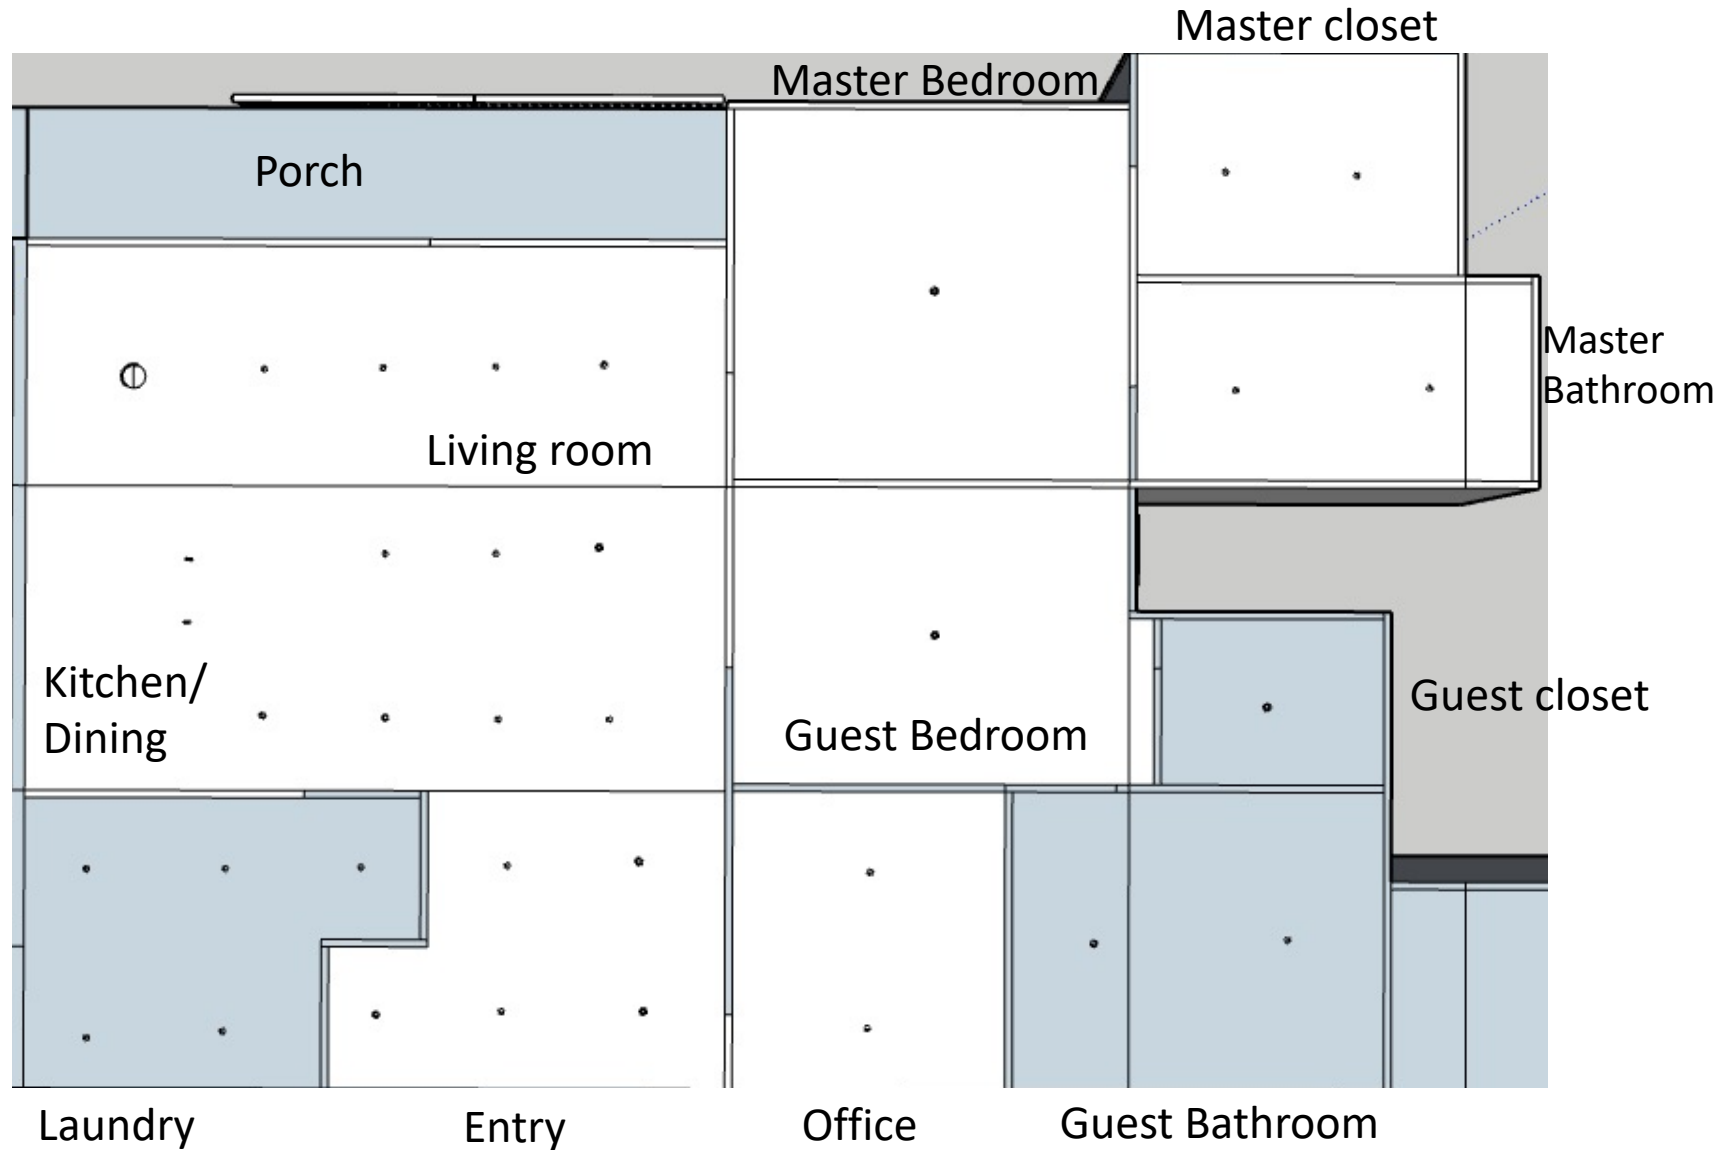

Concept:




Lake Shore

- The proposed color palette for this space is neutral to create a calming feel
- There will be gray and black along with some pops of green and white to balance out the unit
- The space will have clean lines and will consist of geometric shapes to follow the Biedermeier style
- The unit will have balanced proportions, simple forms and will use light colors with dark contrasts
- The proposed color palette helps create the desired atmosphere in the space by creating a clean, simple space that is open concept allowing for a more inviting space while following the Biedermeier style



LIVING ROOM

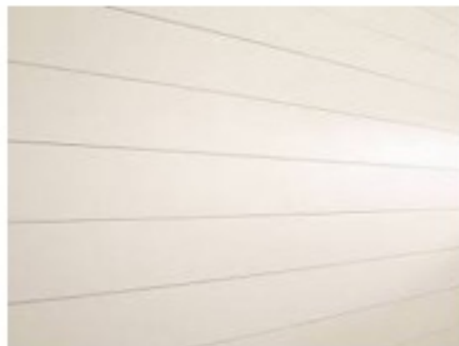



LIVING ROOM

