

# **PORTFOLIO 3**

**Morghan Wallert**


**IDSN 3202**

**Spring 2021**


# FURNITURE PLAN



Scale: 1/8"=1'0"

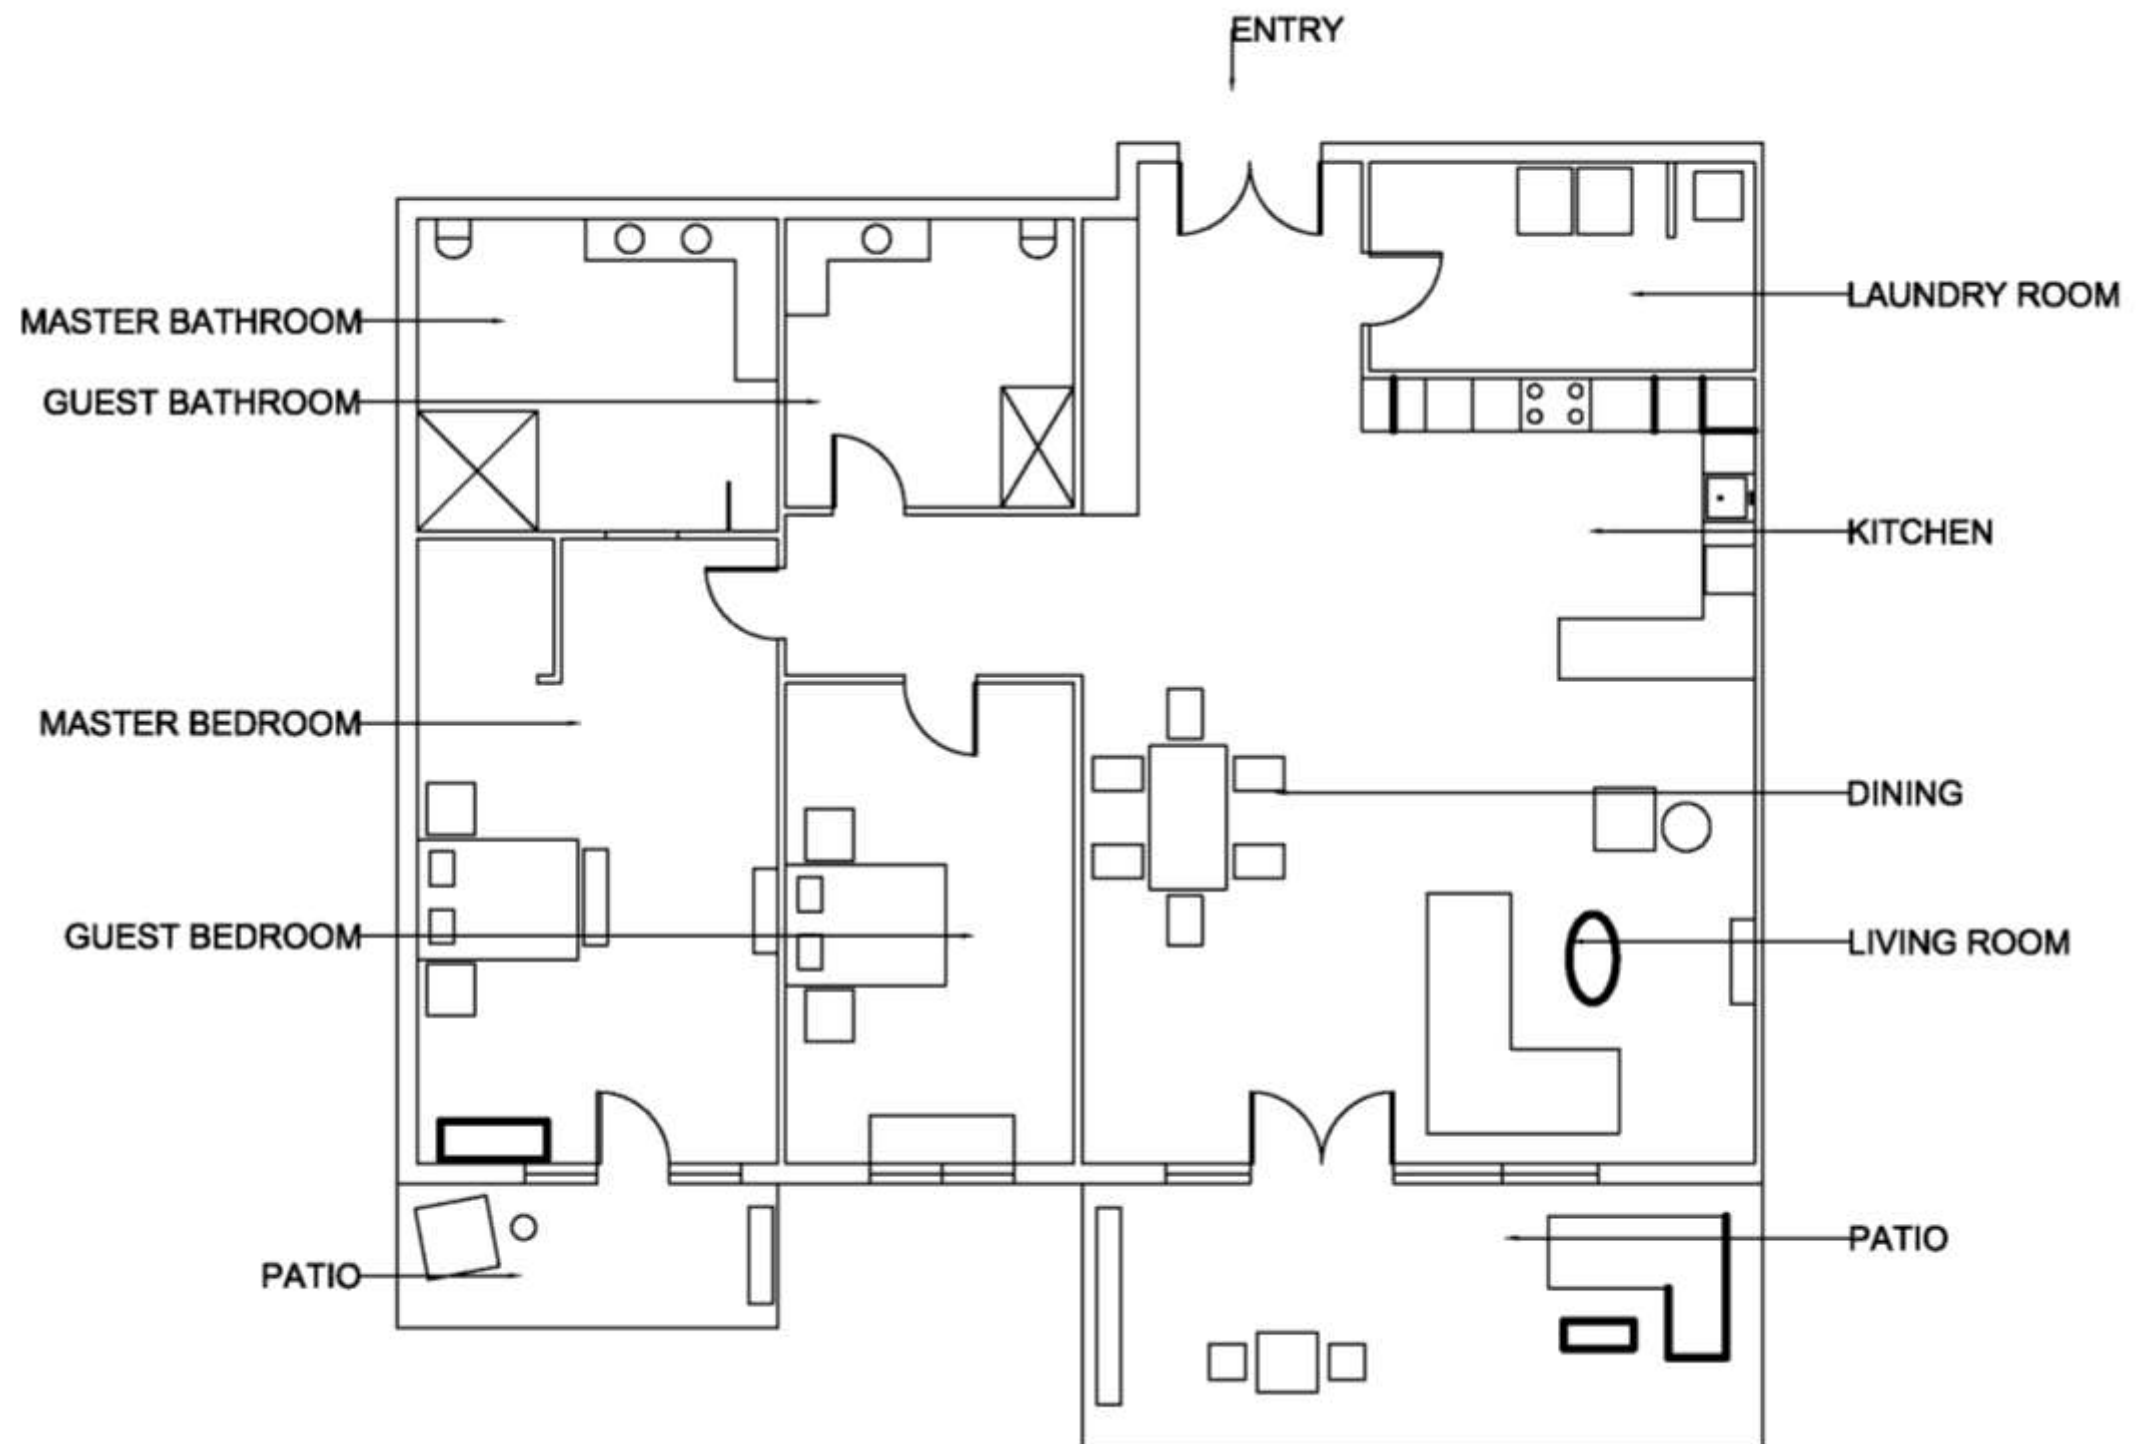



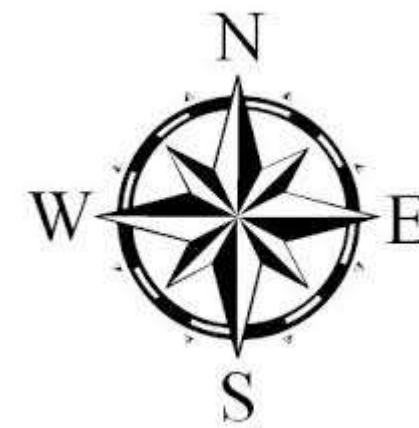


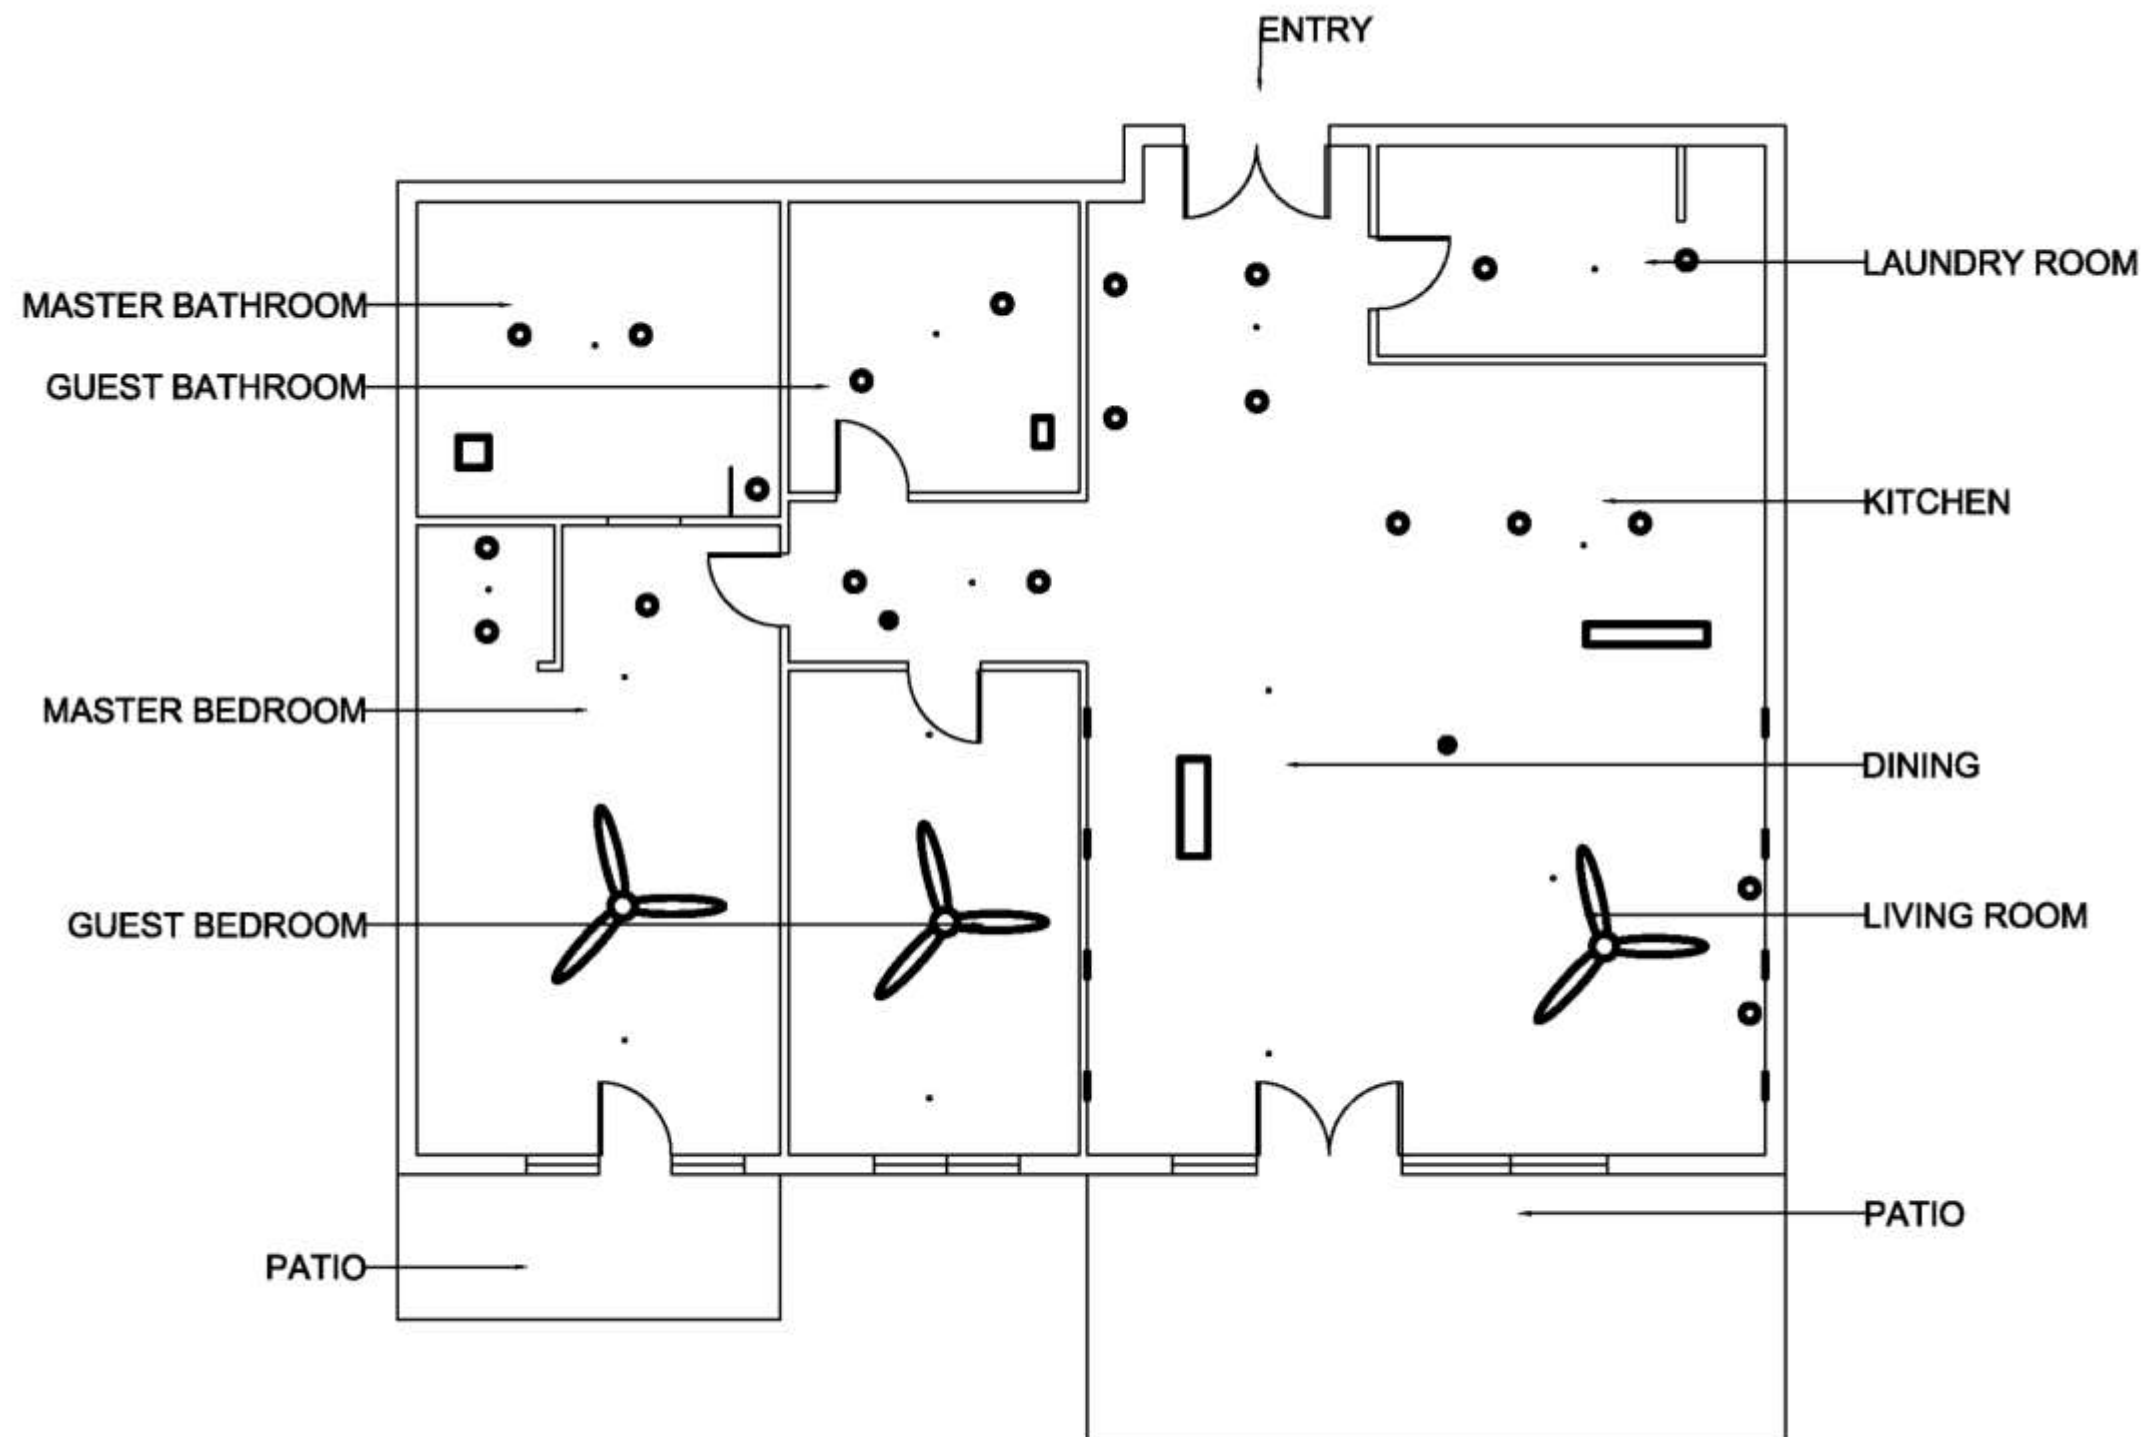
# REFLECTED CEILING PLAN



Scale: 1/8"=1'0"

CH for common areas and master bedroom: 10' AFF  
CH for bathrooms, guestroom, laundry room and foyer: 8'AFF


-  Recessed Lighting
-  Pendant Lighting
-  Ceiling Fan & Lighting
-  Fire Alarm
-  Sprinklers



# DUCT PLAN



Scale: 1/8"=1'0"

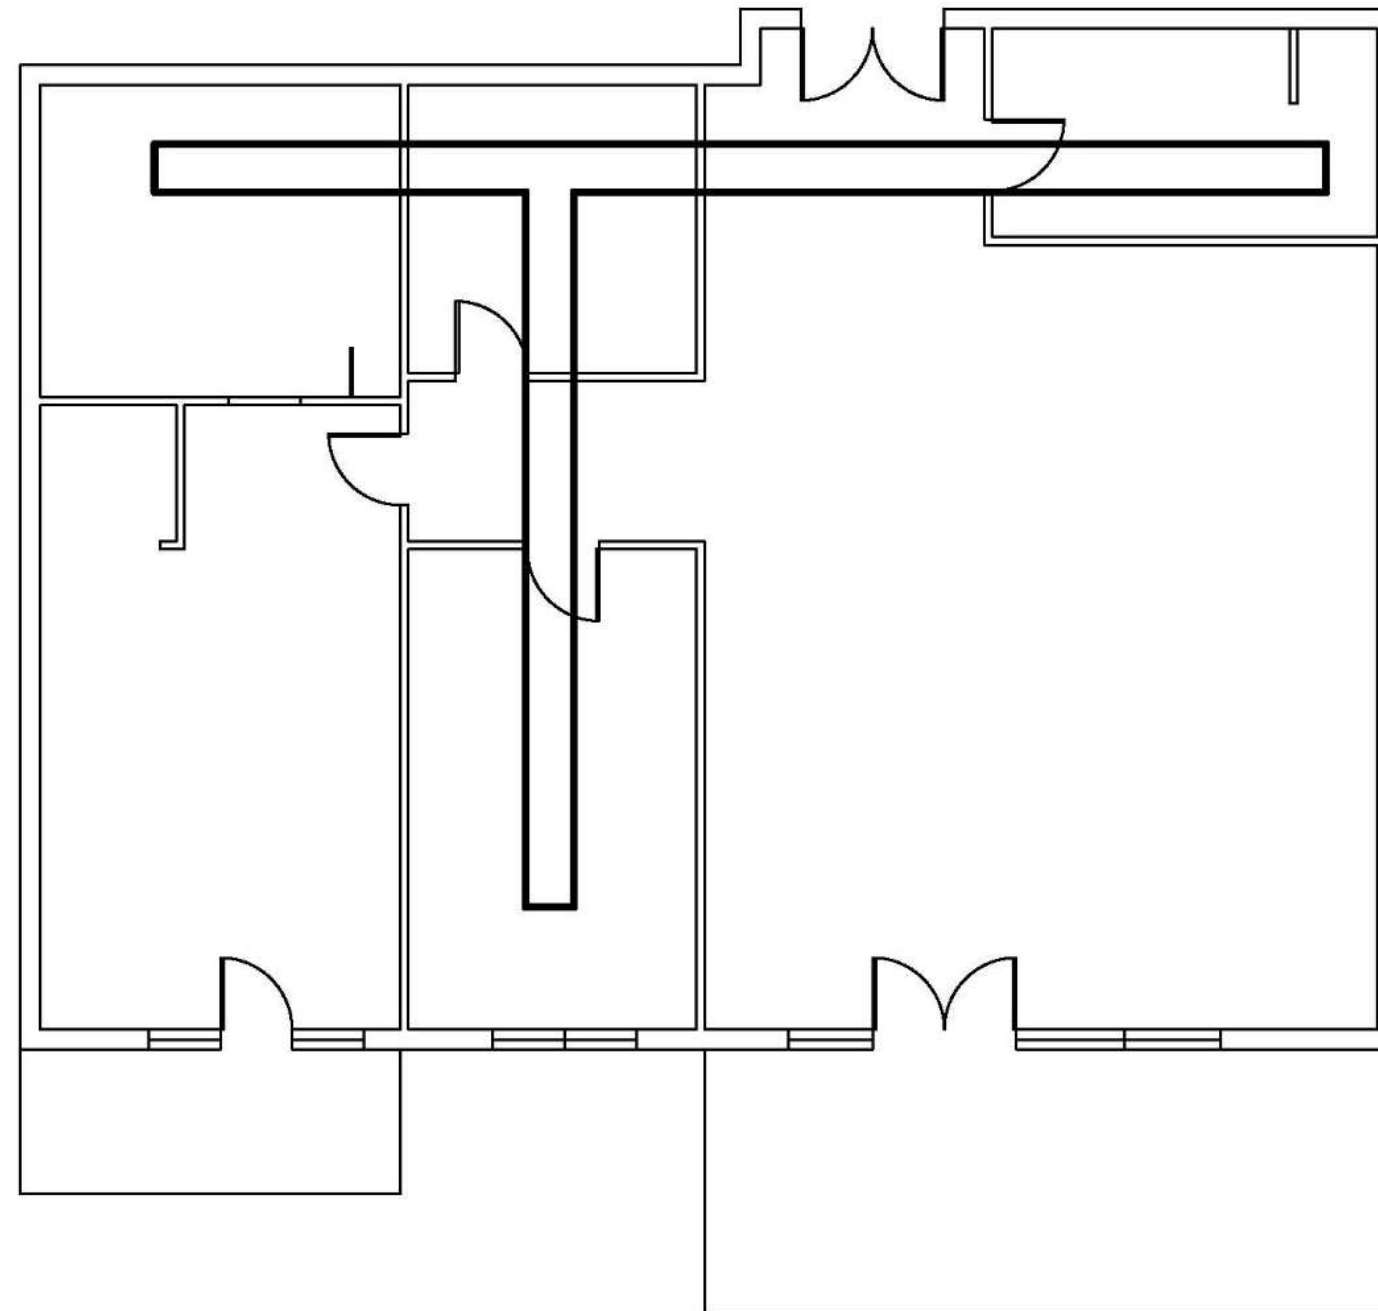

# COLOR RATIONALE

## □ Primary Sunset


- Bauhaus Art is known to be very bright and have distinct lines.
- Primary colors are the most popular in Bauhaus art.
- Provides comfort and life to a retired space.



# FURNITURE & FINISHES

## ENTRY

Option 1

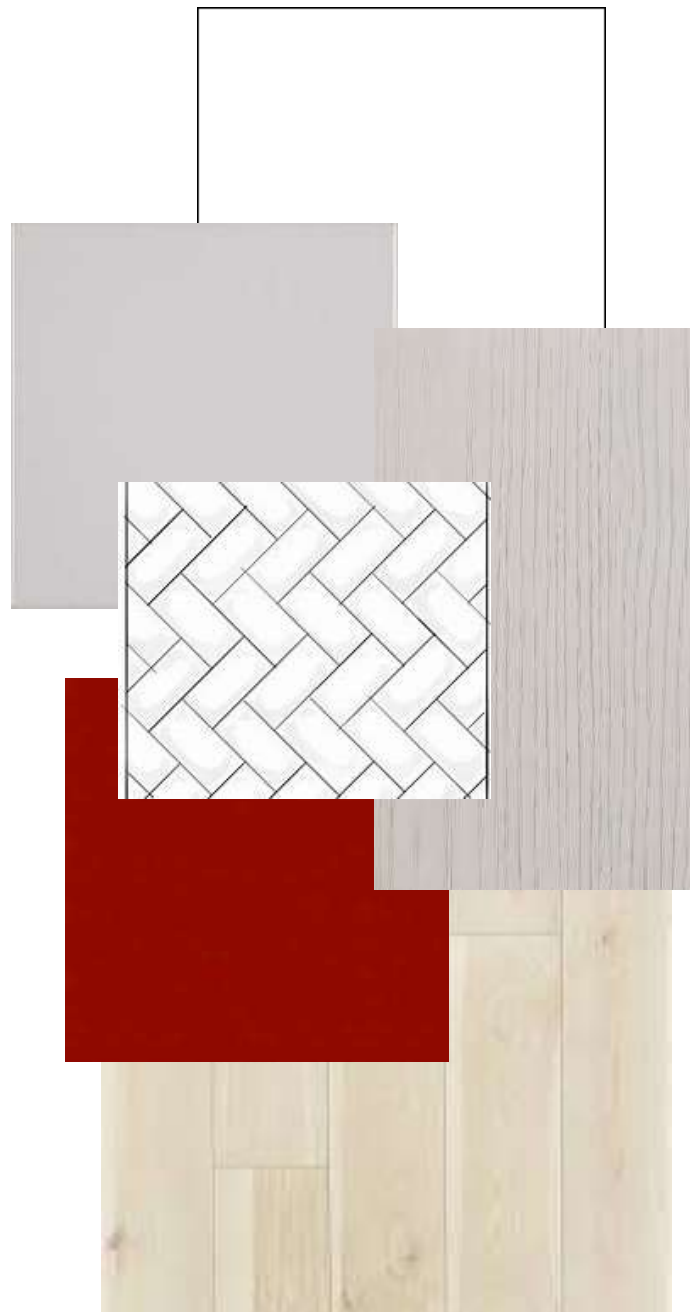

Option 2



**ENTRY**



# FURNITURE & FINISHES

## KITCHEN

Option 1



Option 2





# KITCHEN






# FURNITURE & FINISHES

## LIVING ROOM

Option 1



Option 2

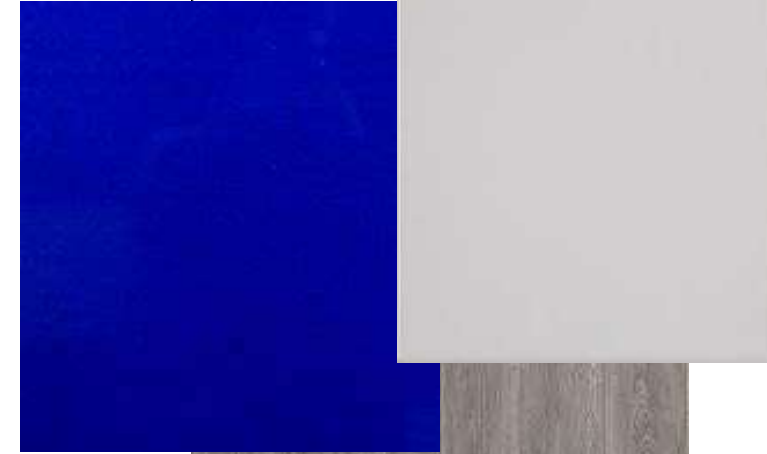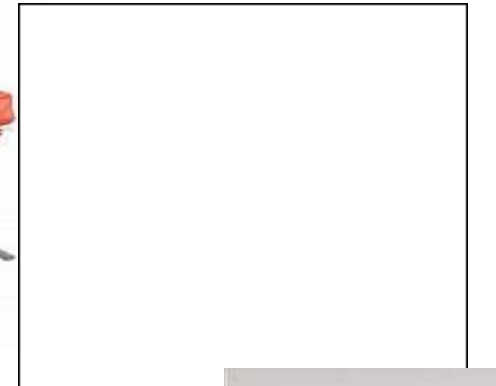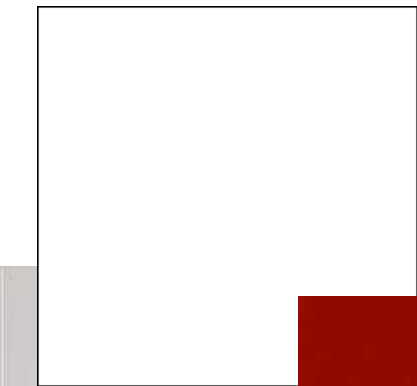

# LIVING ROOM




# FURNITURE & FINISHES

## DINING ROOM

Option 1



Option 2

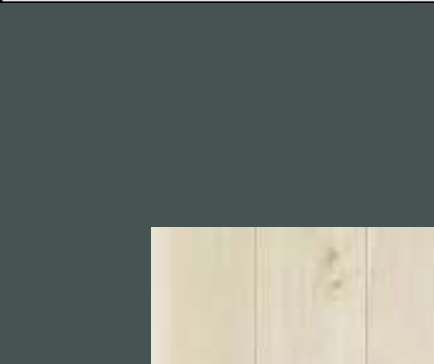

# DINING ROOM



# FURNITURE & FINISHES

## MASTER BEDROOM

Option 1



Option 2



# MASTER BEDROOM



# MASTER BATHROOM





# GUEST BATHROOM



# GUEST BEDROOM



# WALKTHROUGH

<https://vimeo.com/542303115>

