



The Oasis

Nicole Herron

IDSN 4500


Fall 2014

Design Storyline

Beginning



- Pat & Fran
- Couple
- Fran: Deaf

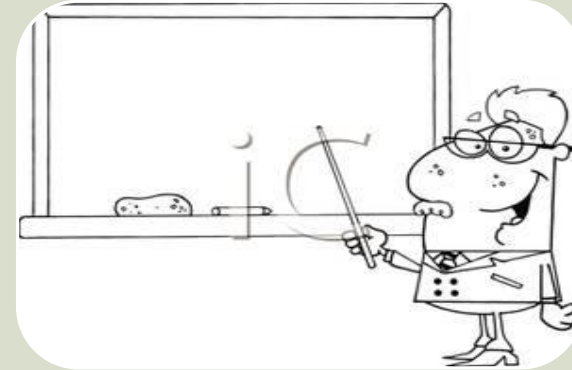

- Professors
- Pat: Decorative Arts (Classical & Minimalist)
- Fran: Electrico Physics (retired)



- From Pennsylvania to Greenville, NC
- Likes: Climate, Cost of Living, Close Proximity to Children



- Unit to Upgrade

End



*'The Oasis' Retirement
Condominiums*
Accessible & Active



- Belongings to Accommodate:
 - Heirloom Settee
 - Historical Dining Set
 - Decorative Vitrine
 - 4'x4' Significant Artwork




- 2 Children
- Dana: Fayetteville Resident/ Army Amputee
- Dale: Lives in Pennsylvania




- Active Retirement Community

Seating Unit


- Proportion and size consideration in relation to furniture and finishes height
- Rounded seat edge and corners
- Light weight furniture and finishes in relation to elderly reduced bone mass
- Tilted backrest
- Area to rest elbows
- Appropriate heights for accessibility

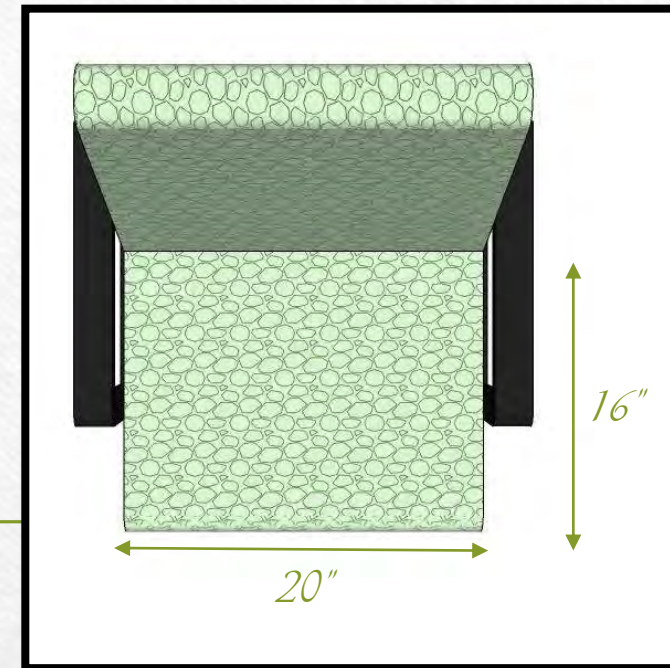

Plan View

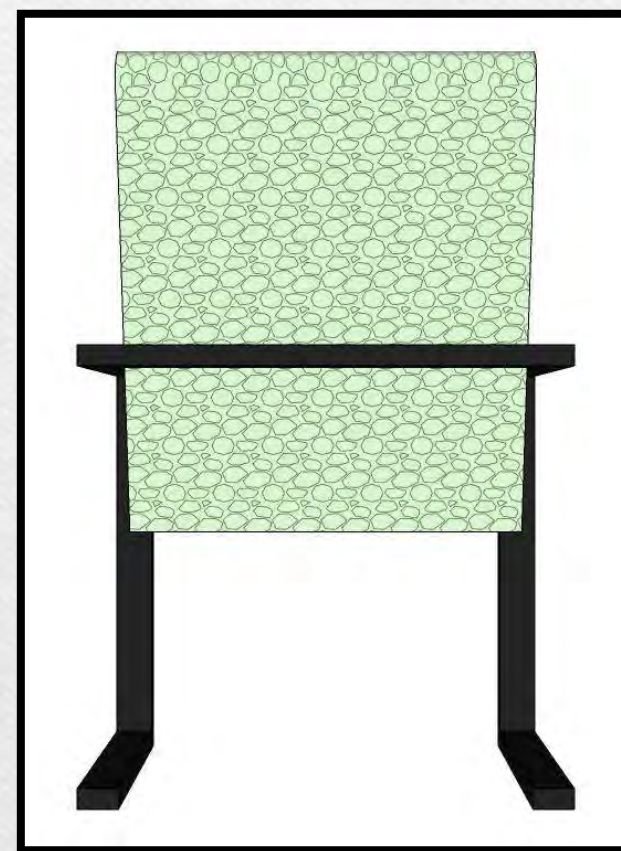


Back View

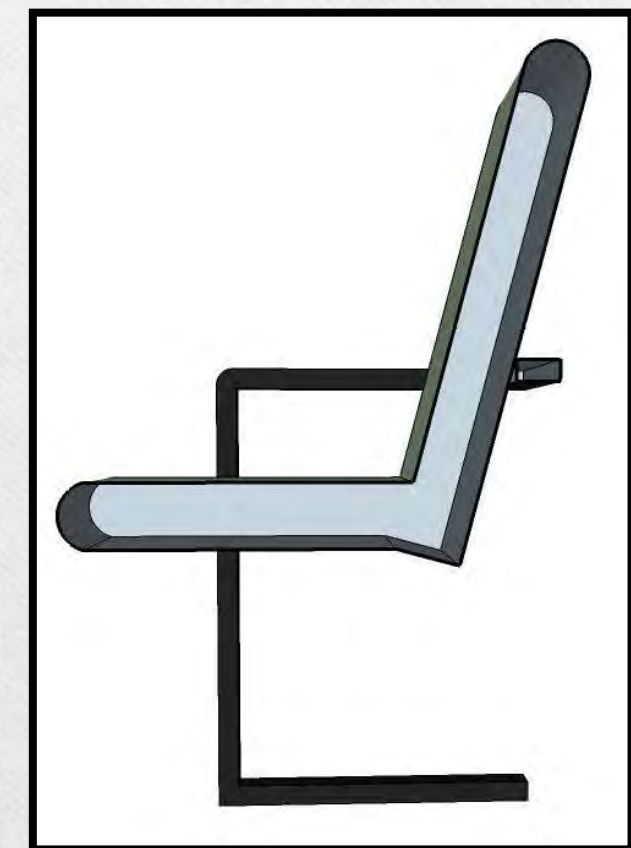


Section Cut

Not to Scale

Seating Unit

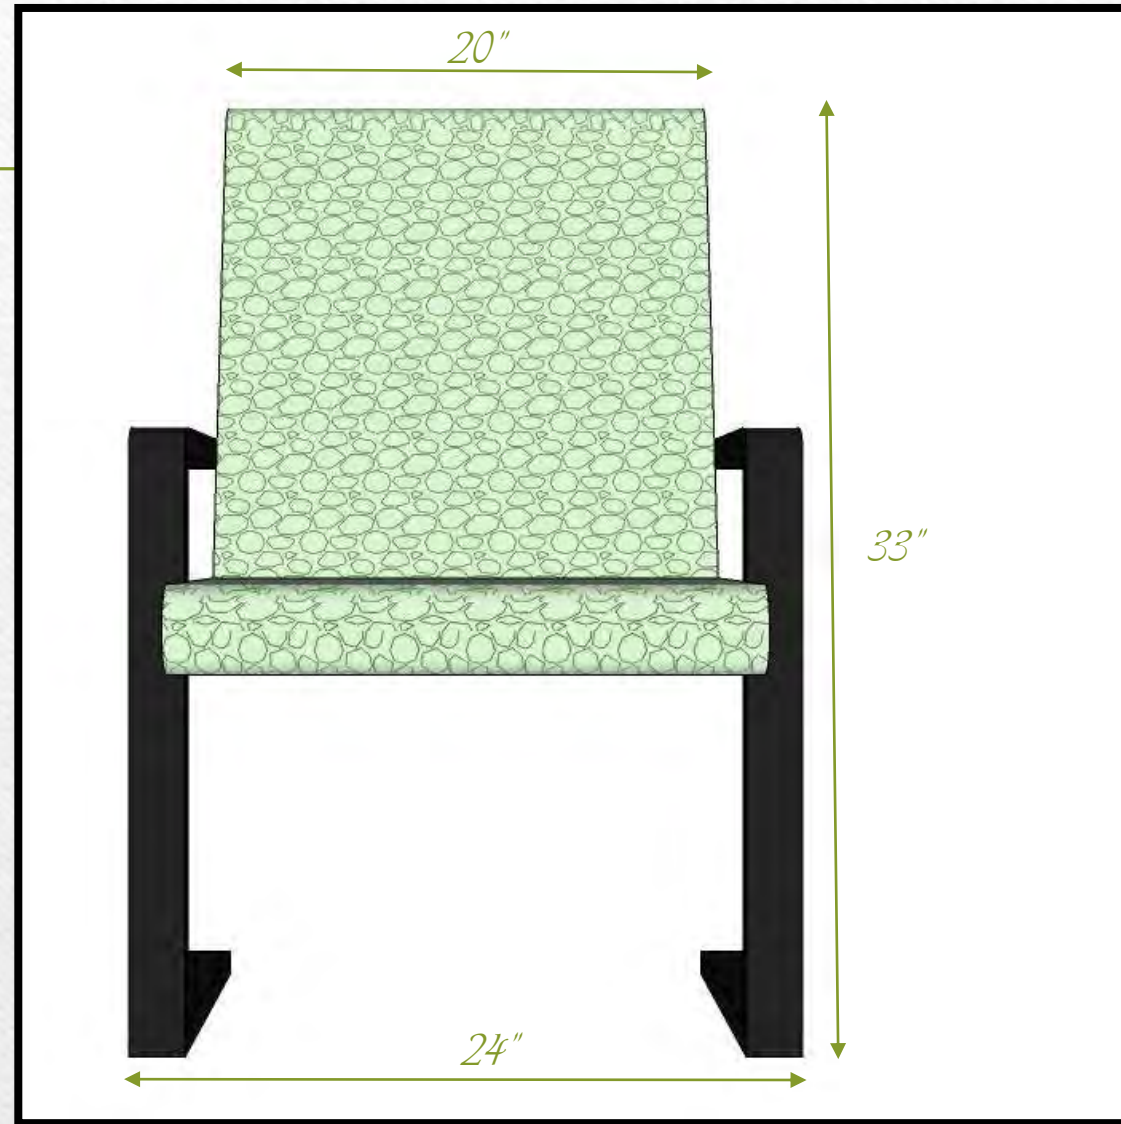

Front View

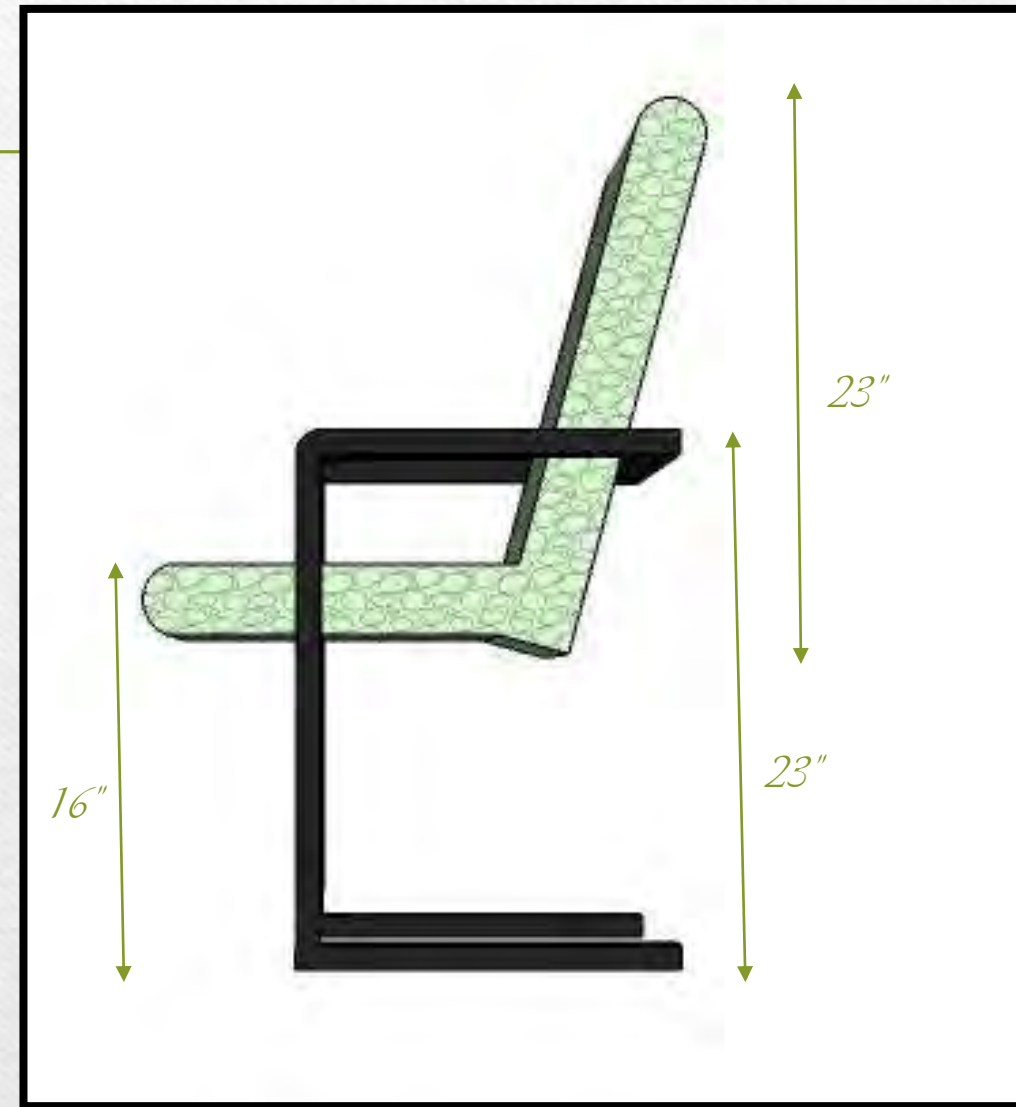

Side View


Not to Scale

Floorplan



Not to Scale

Oblique Floorplan

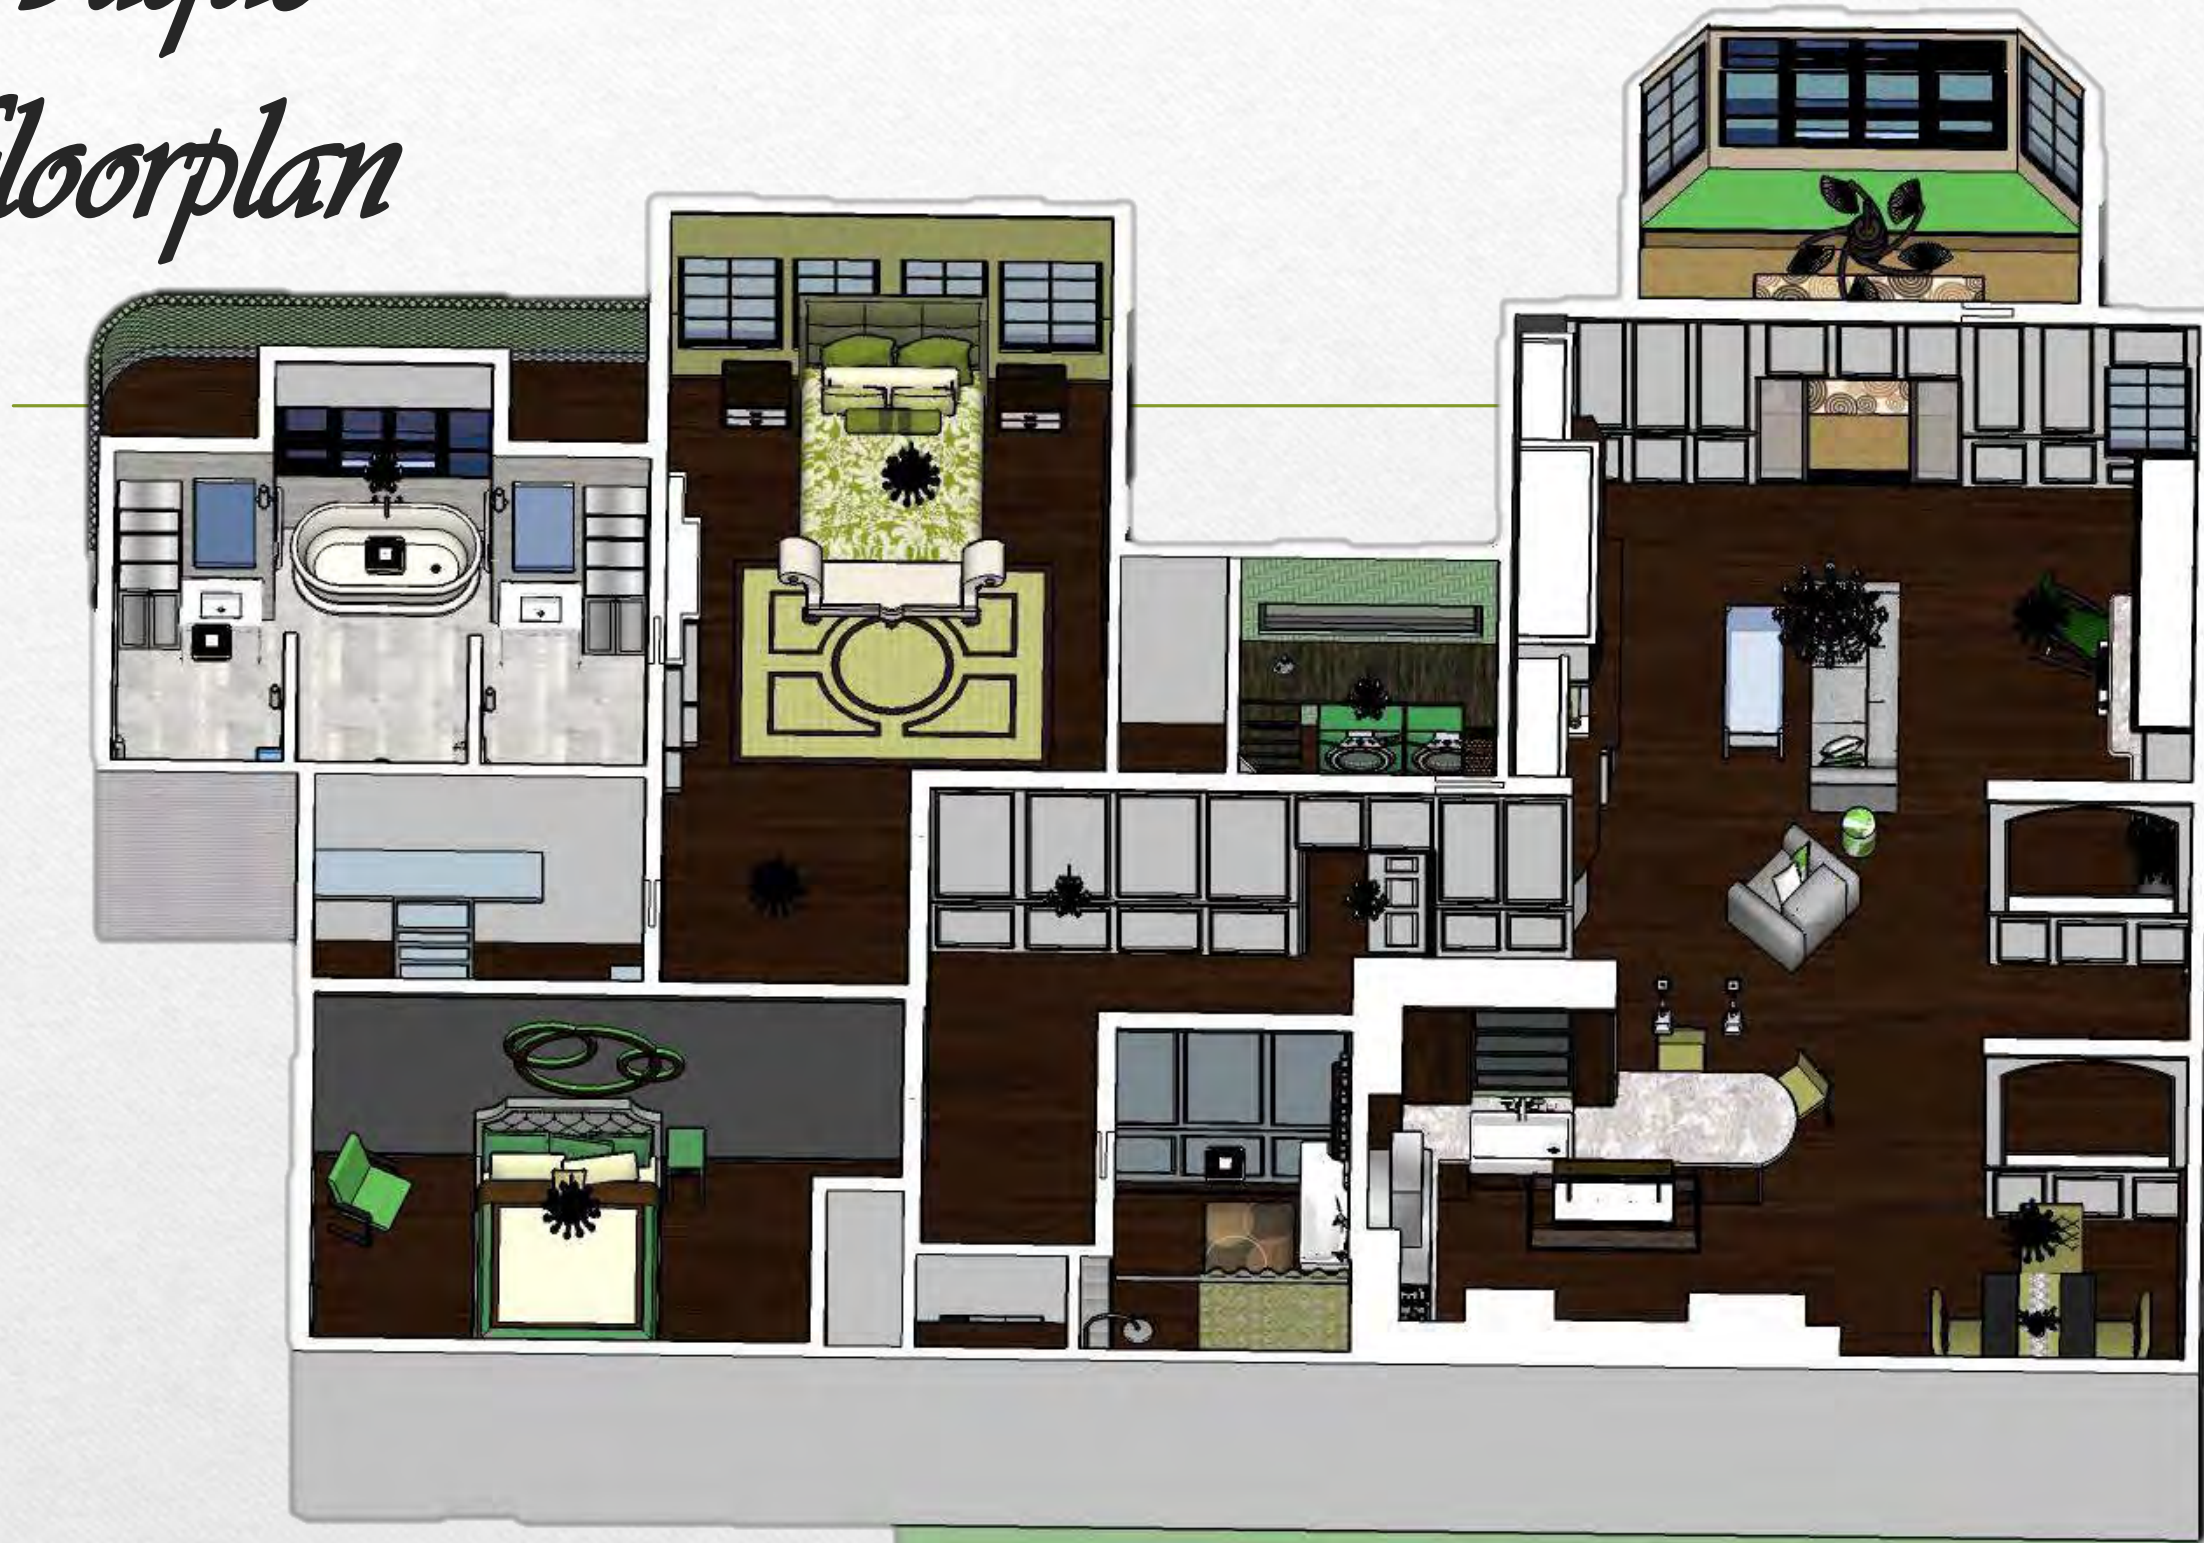


Not to Scale

Foyer



Not to Scale

Furniture & Finishes

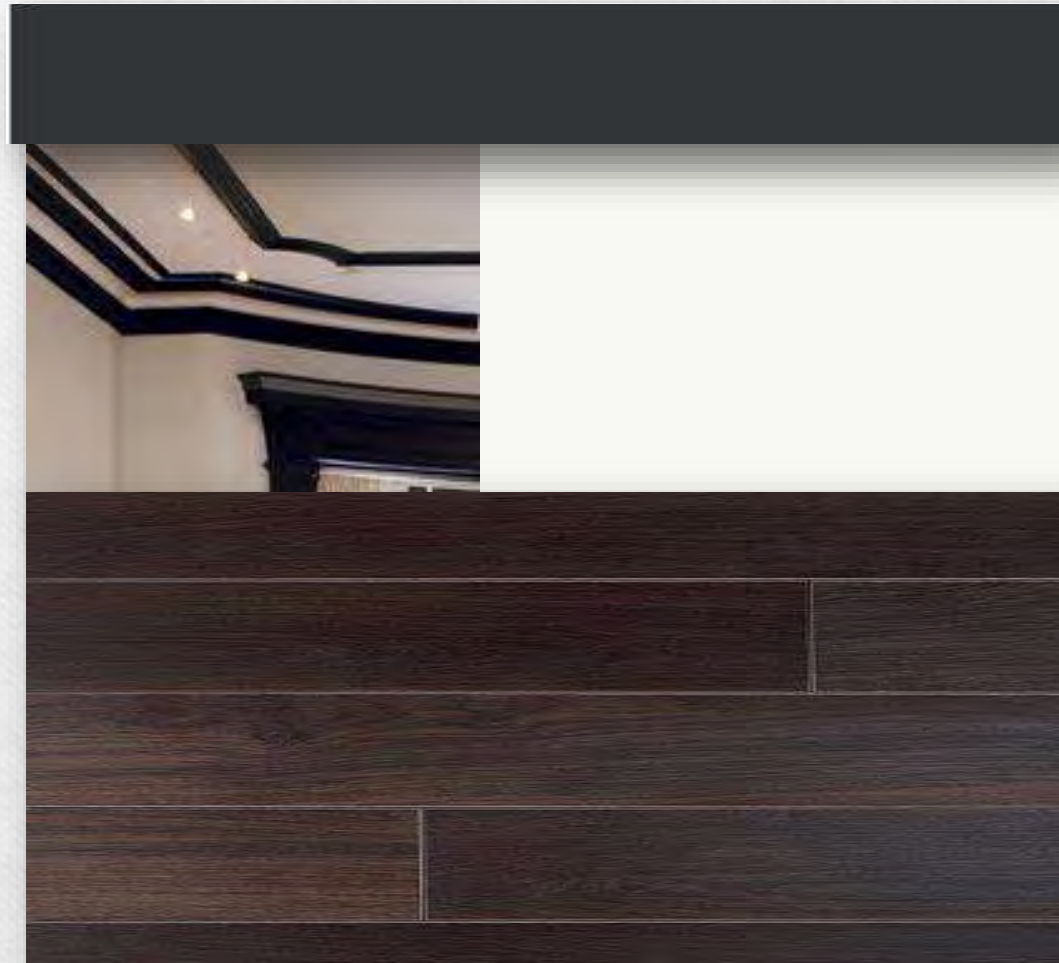


Hallway



Not to Scale

Furniture & Finishes

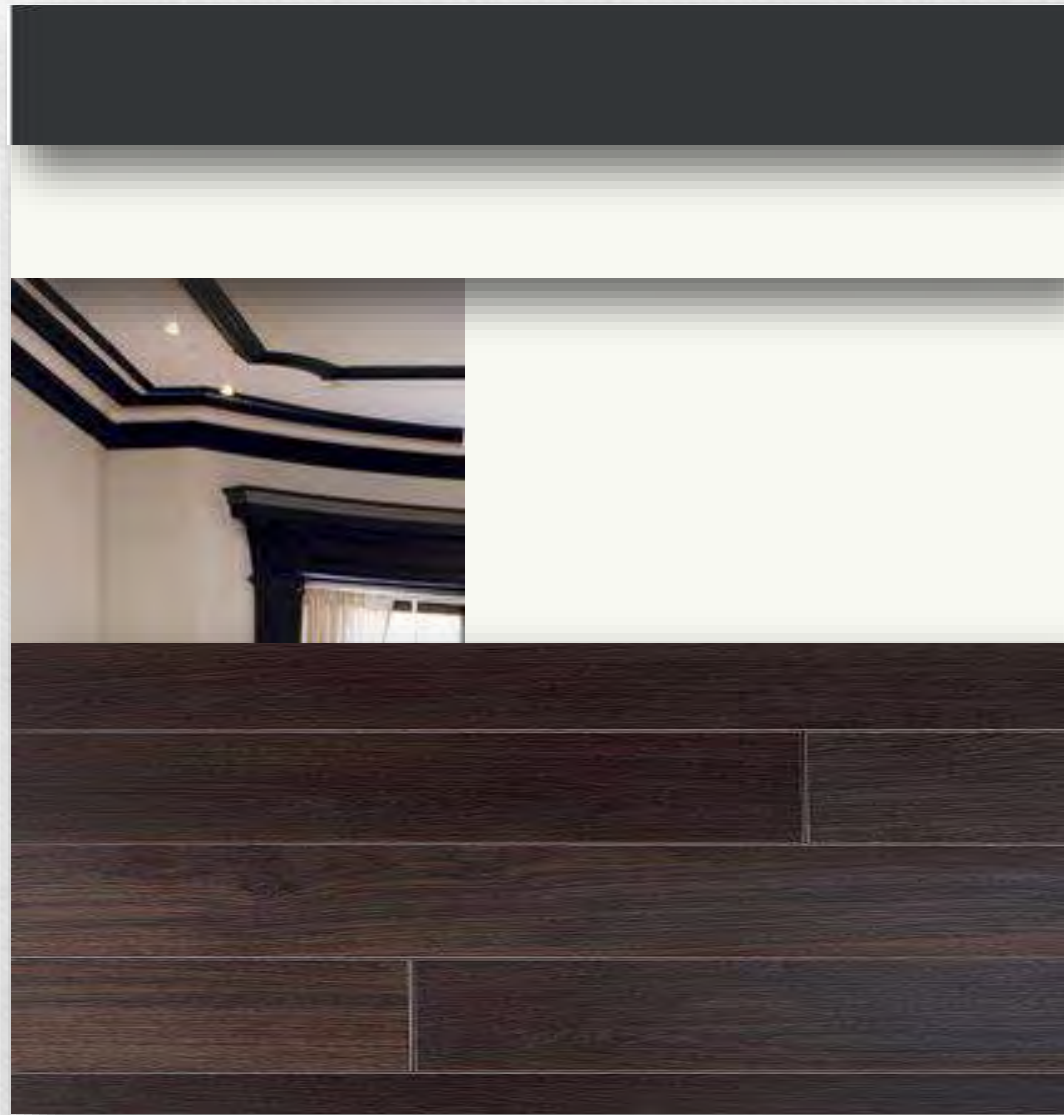

Living Room



Not to Scale

Living Room




Not to Scale

Living Room



Not to Scale

Furniture & Finishes

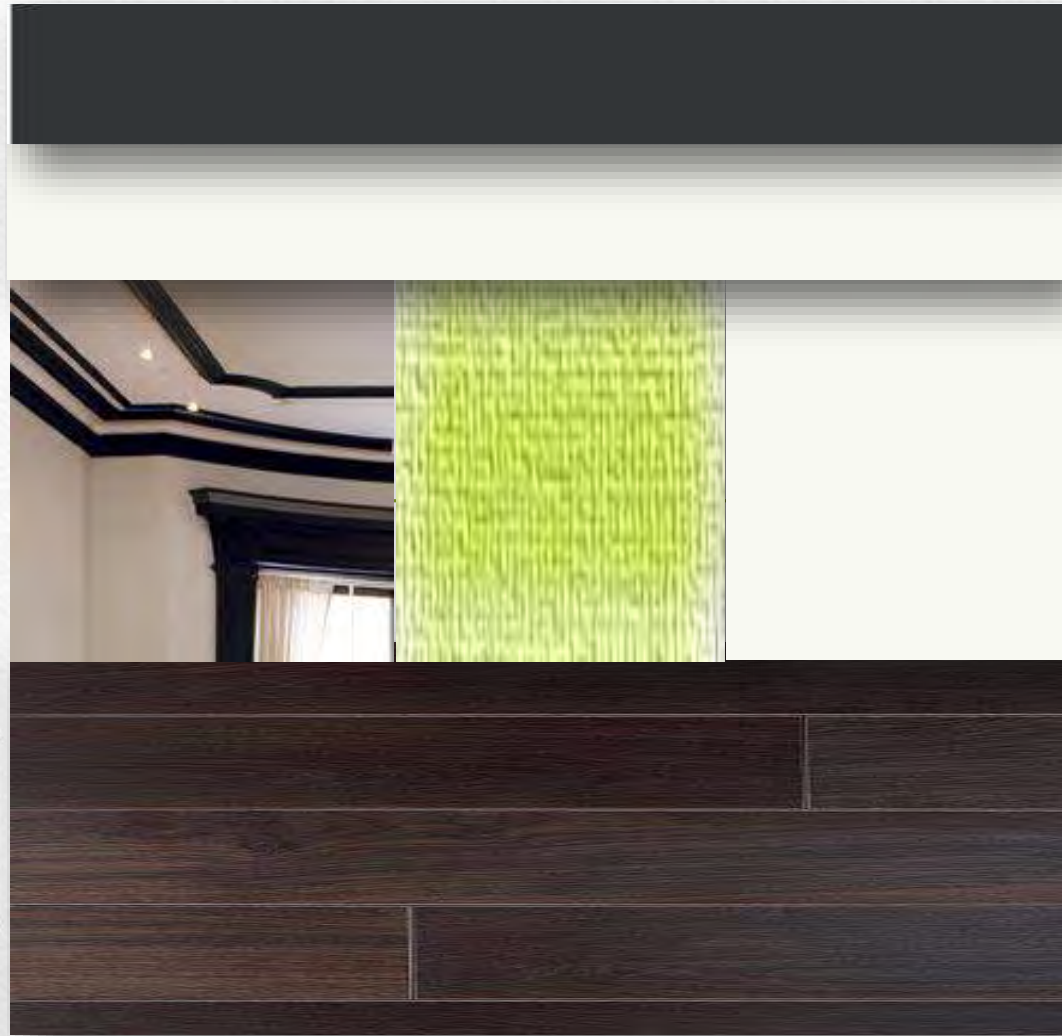

Sunroom




Not to Scale

Sunroom



Not to Scale

Furniture & Finishes

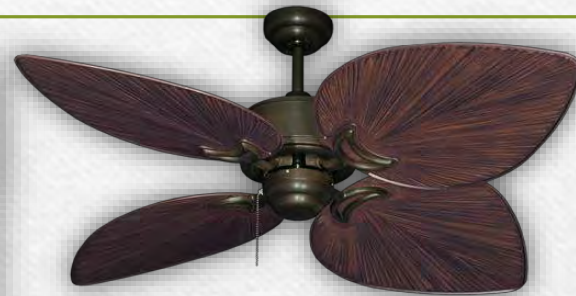

Not to Scale

Kitchen



Not to Scale

Kitchen




Not to Scale

Kitchen



Not to Scale

Furniture & Finishes

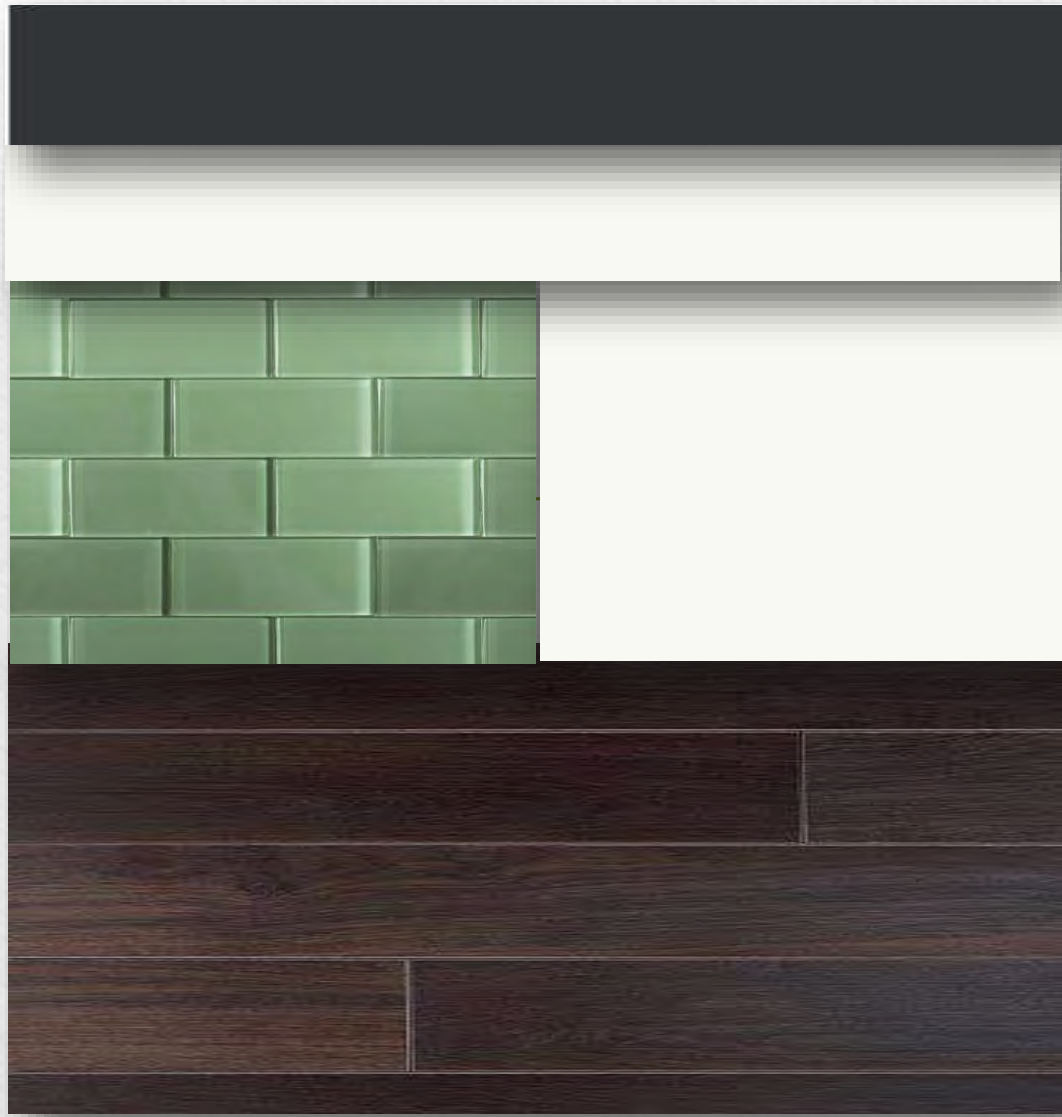


Not to Scale

Dining Room




Not to Scale

Furniture & Finishes

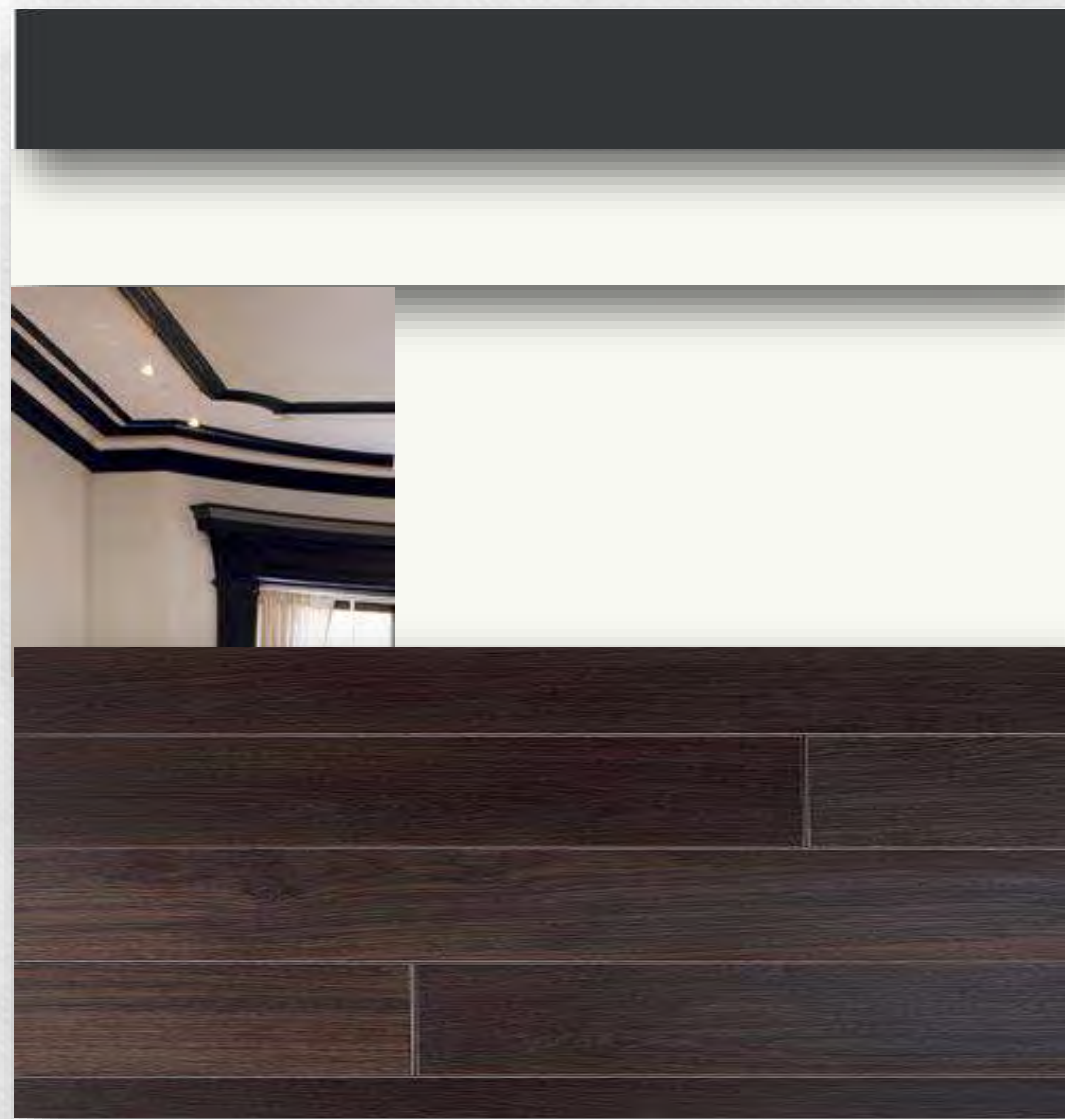


Washer & Dryer

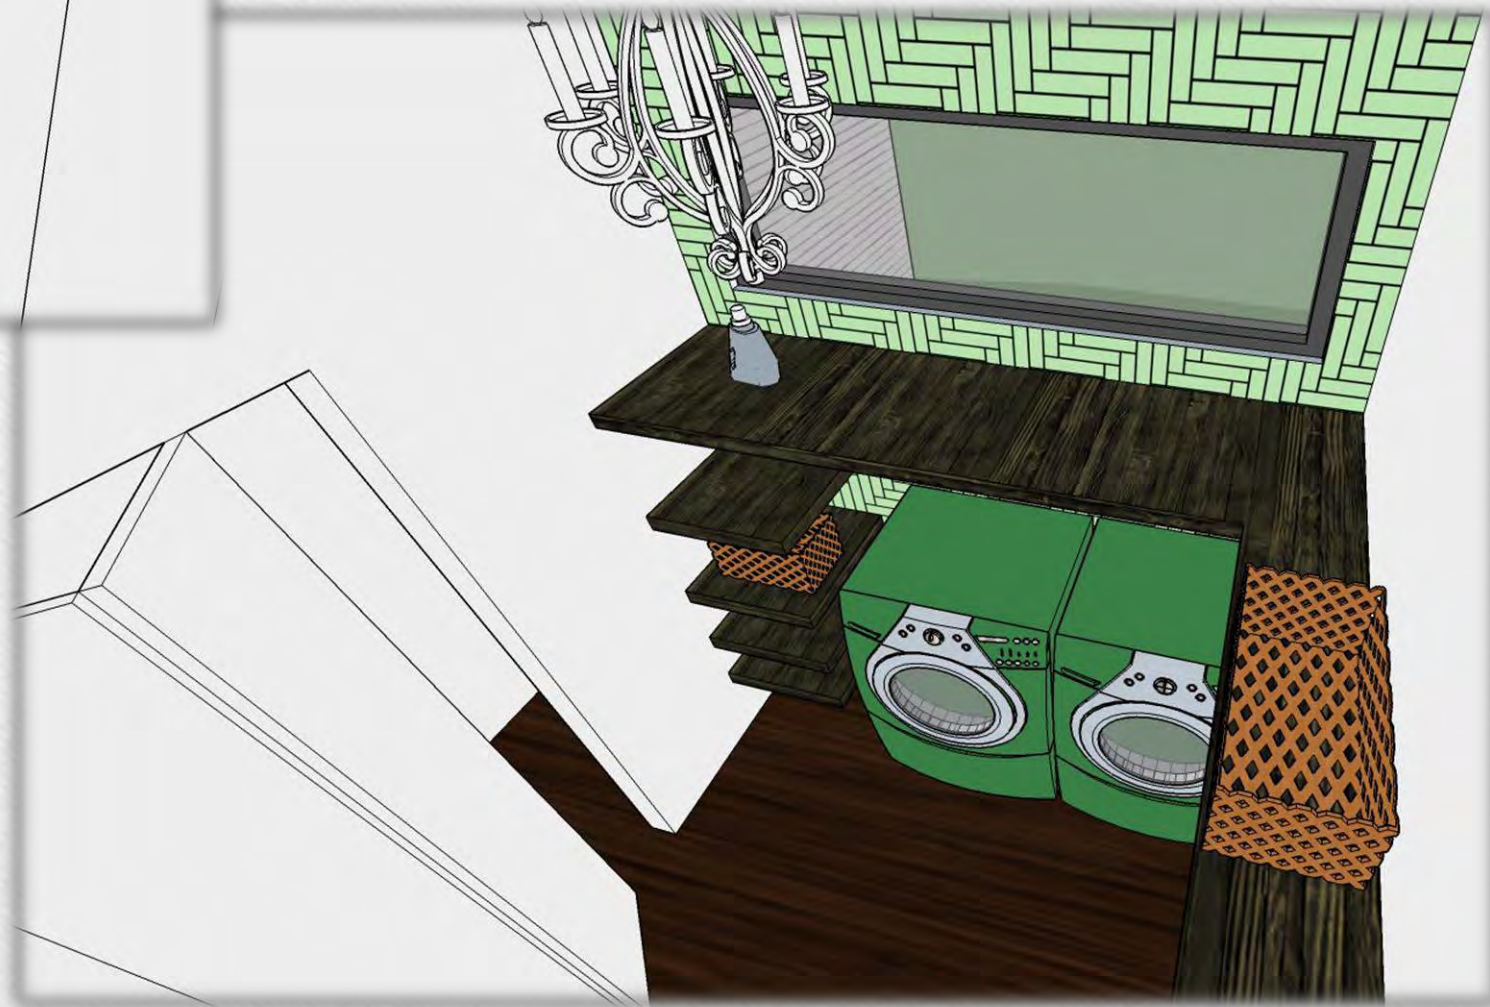

Not to Scale

Furniture & Finishes

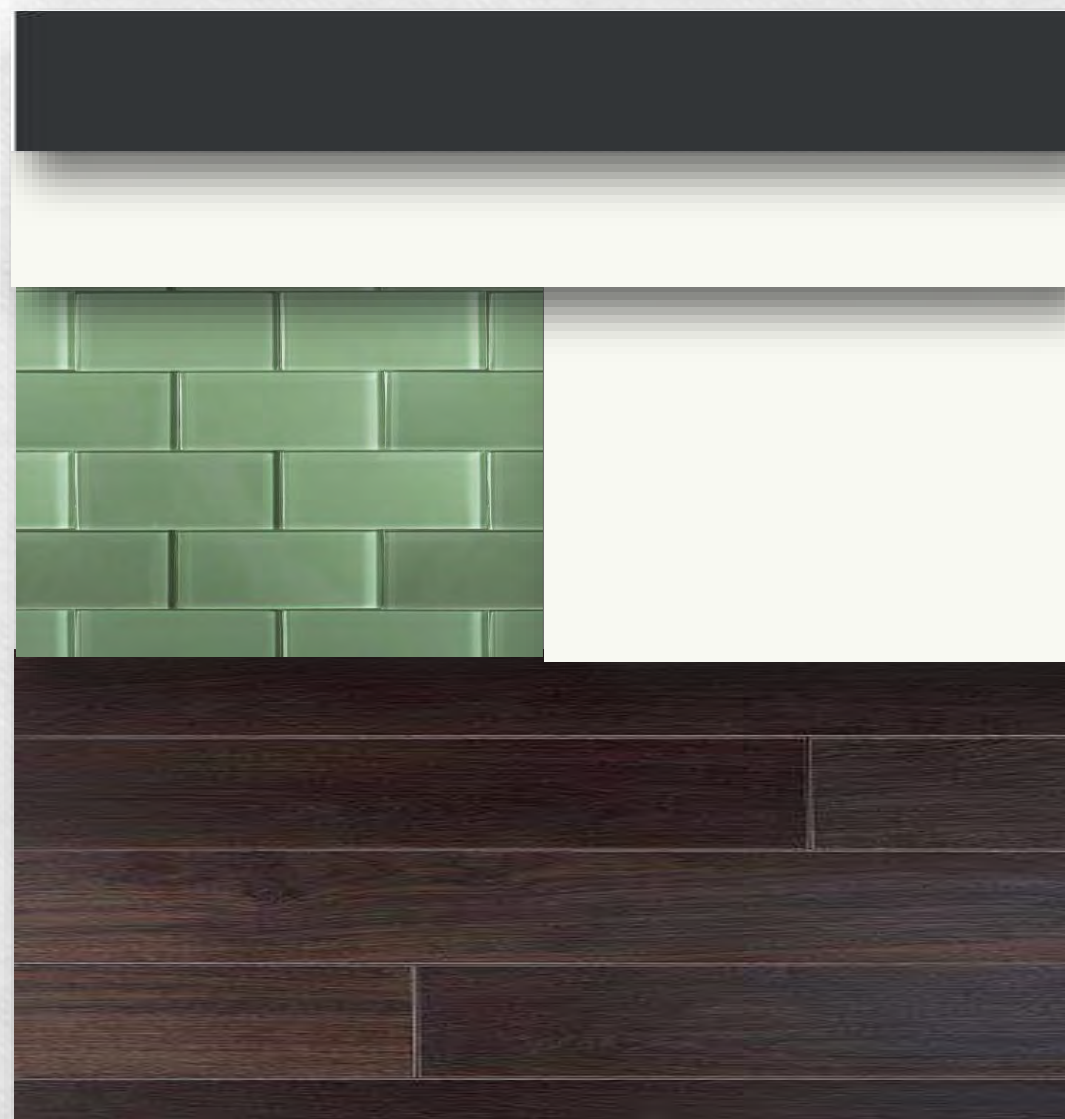

Guest Bedroom



Not to Scale

Guest Bedroom





Not to Scale

Guest Bedroom



Not to Scale

Furniture & Finishes

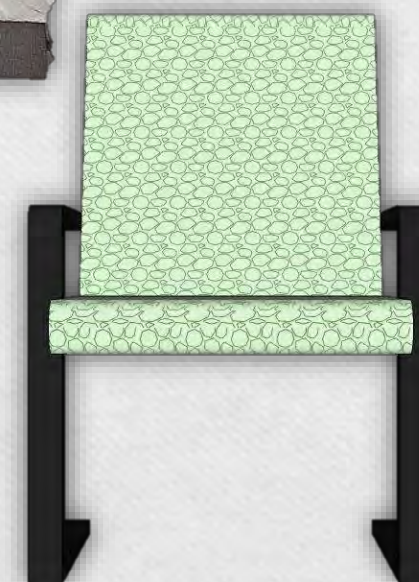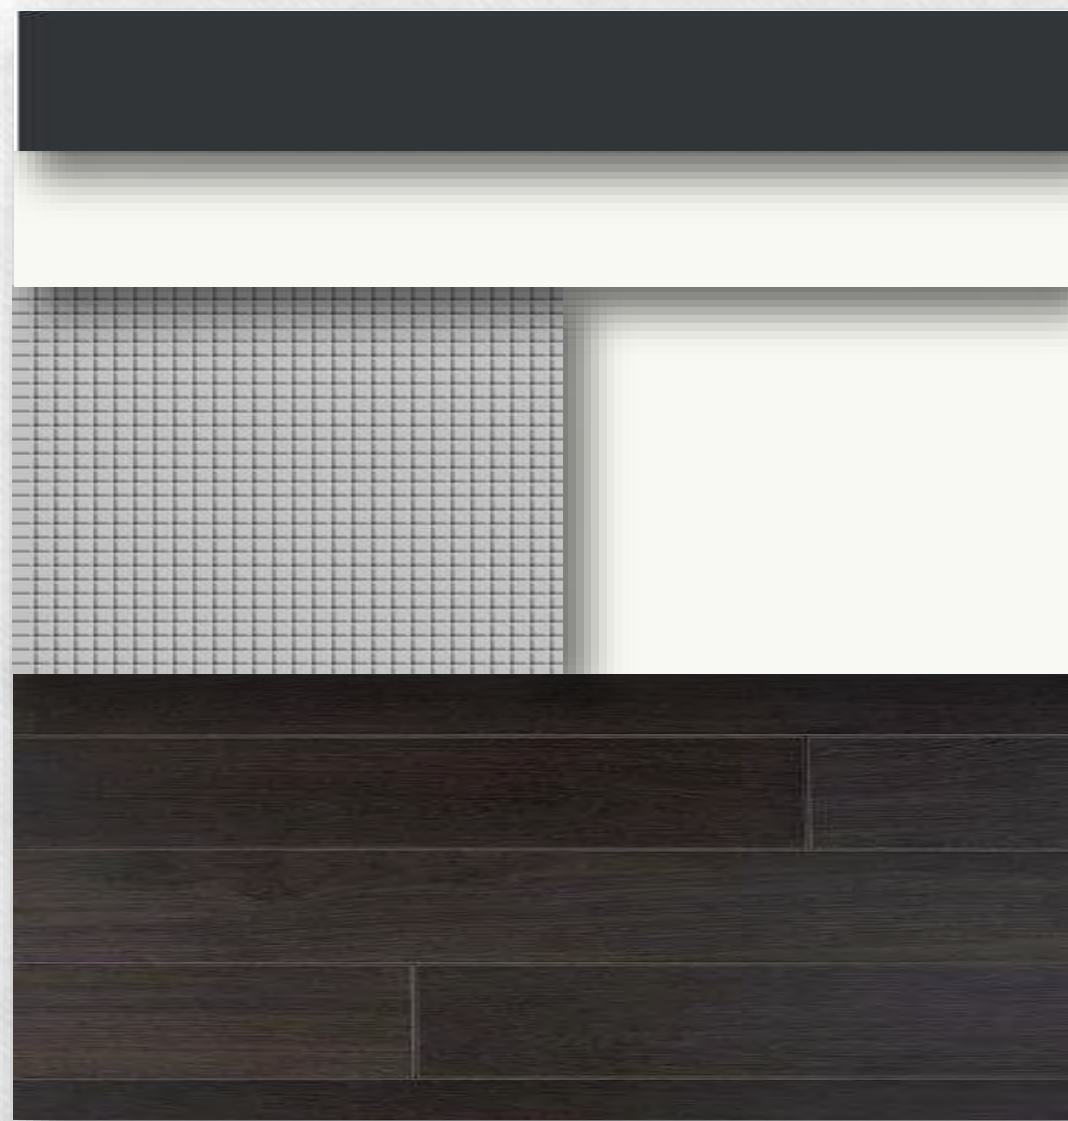


Guest Bathroom



Not to Scale

Furniture & Finishes

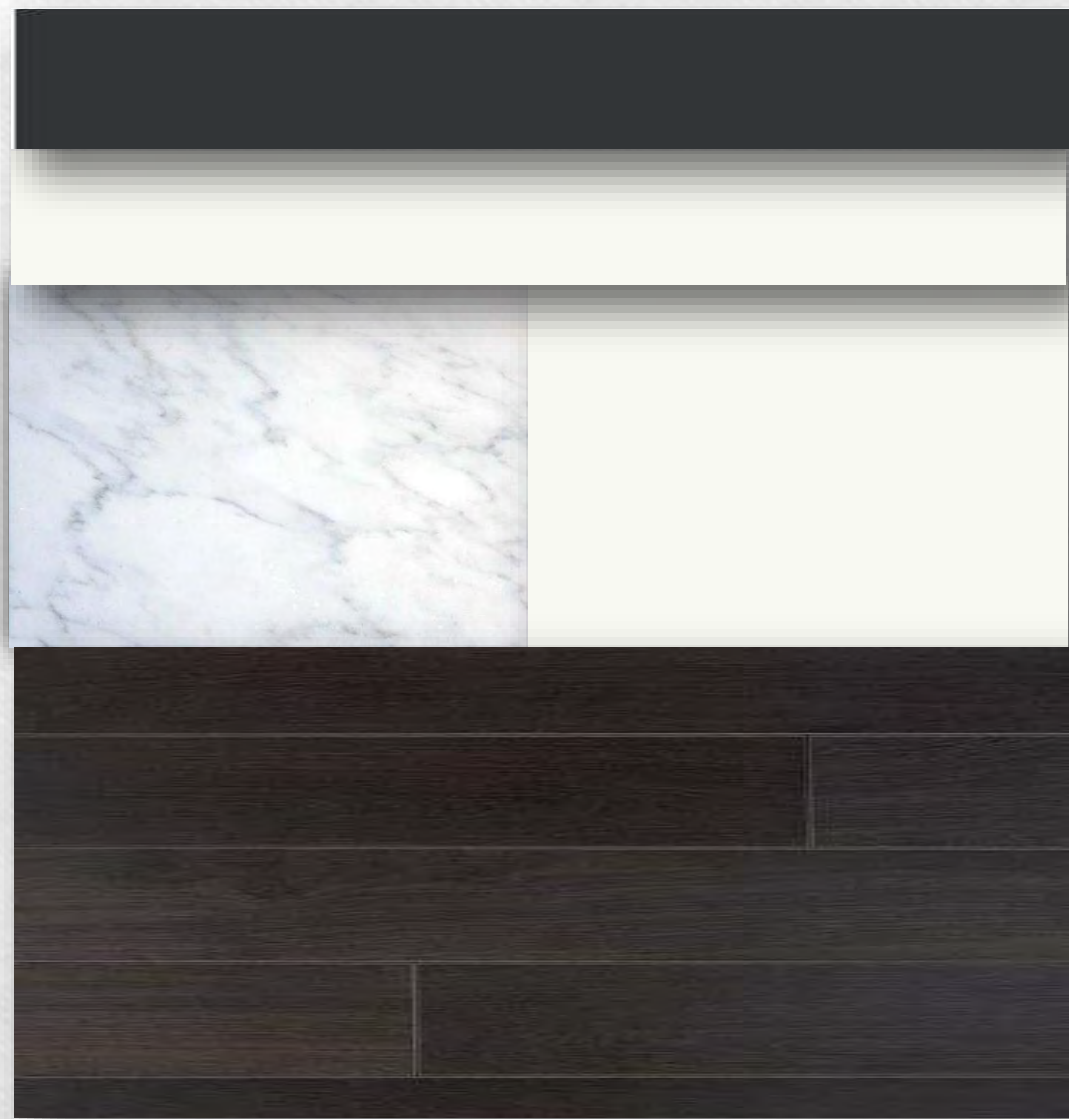

Master Bedroom



Not to Scale

Master Bedroom




Not to Scale

Master Bedroom



Not to Scale

Furniture & Finishes

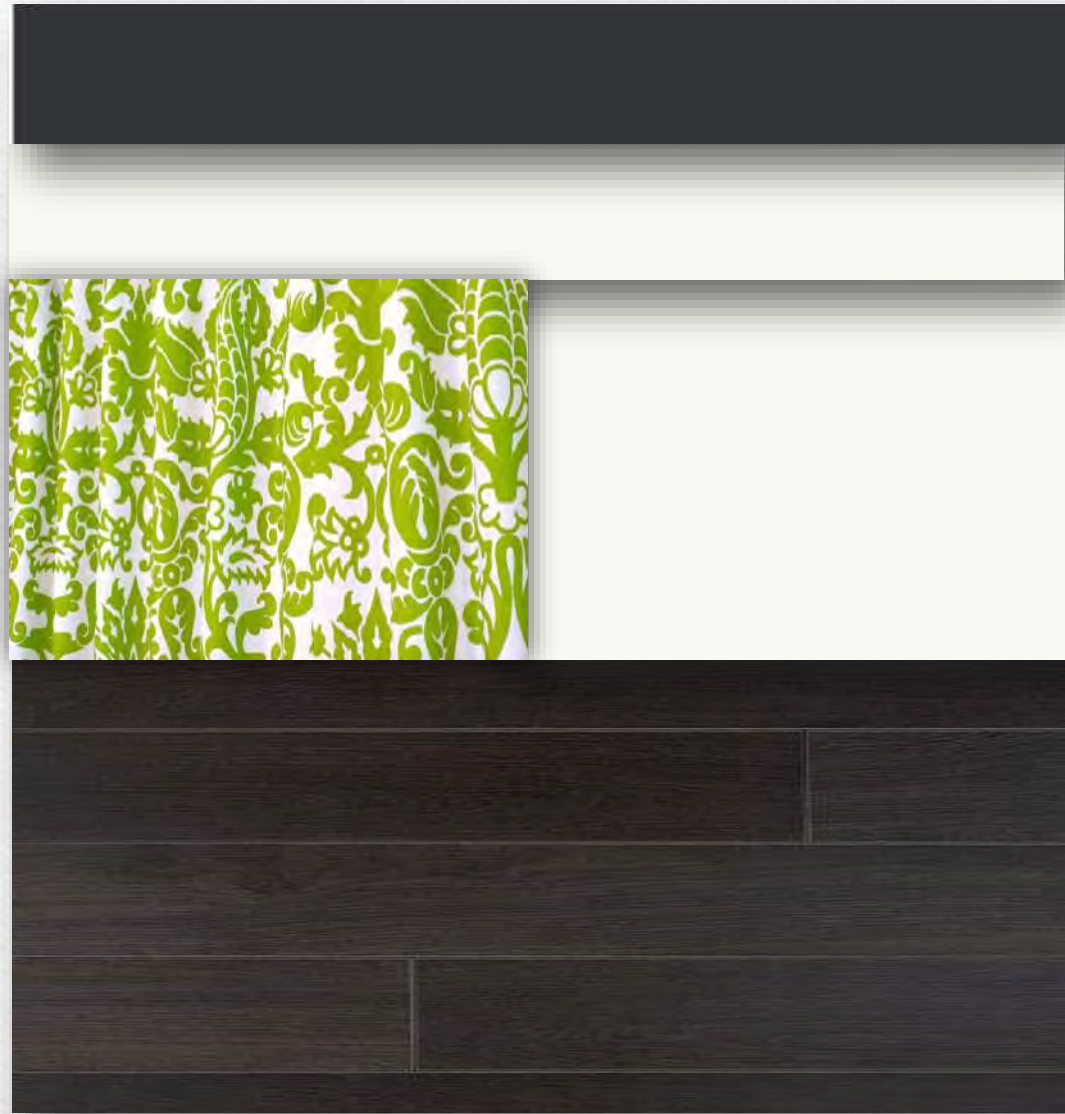


Master Bathroom




Not to Scale

Master Bathroom

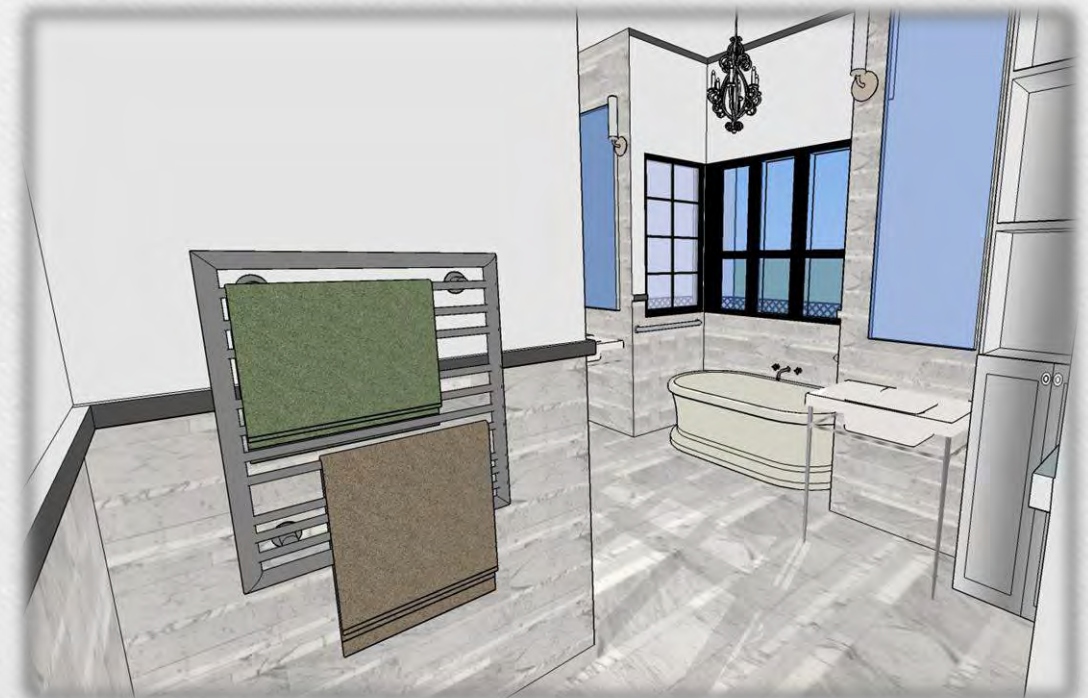


Not to Scale

Furniture & Finishes


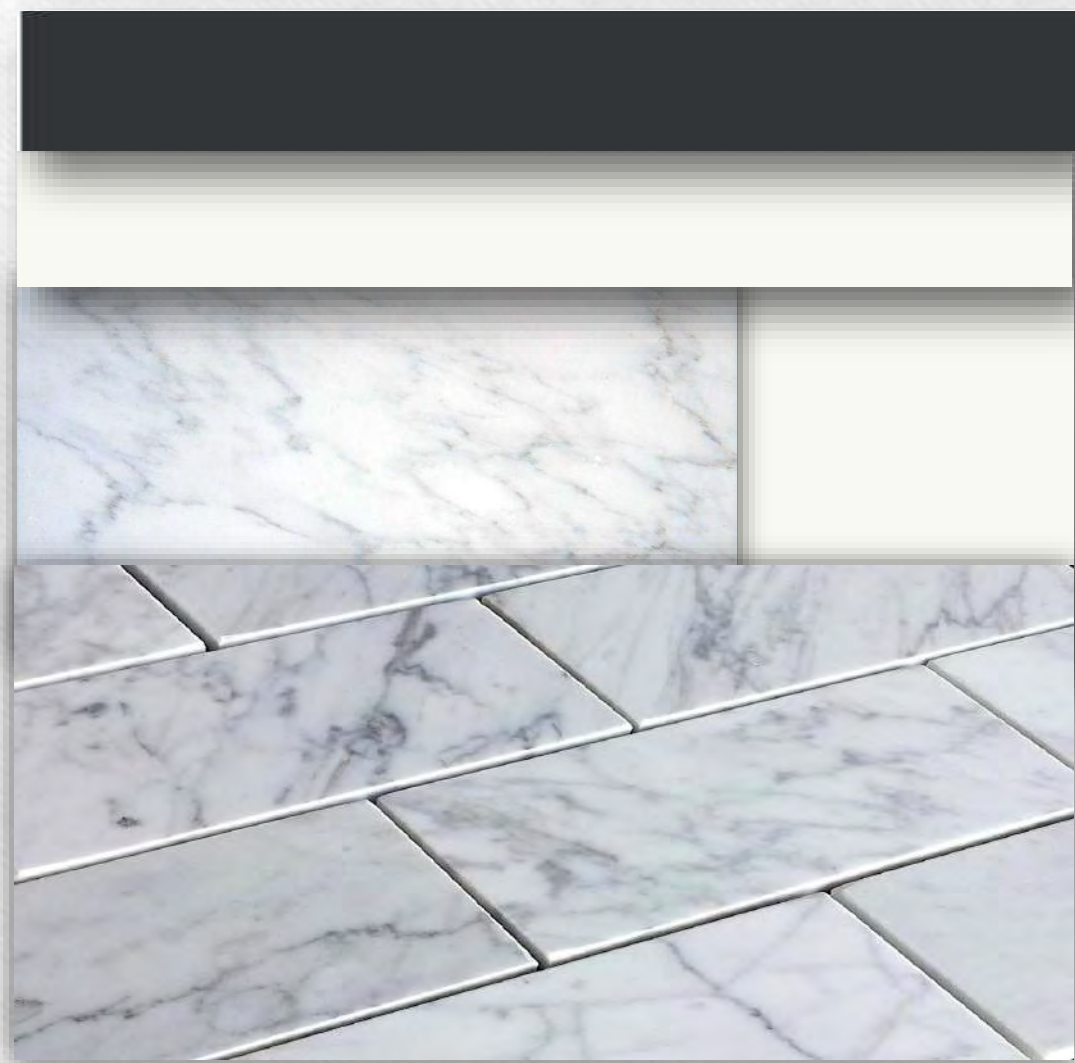


Master Bathroom Floorplan

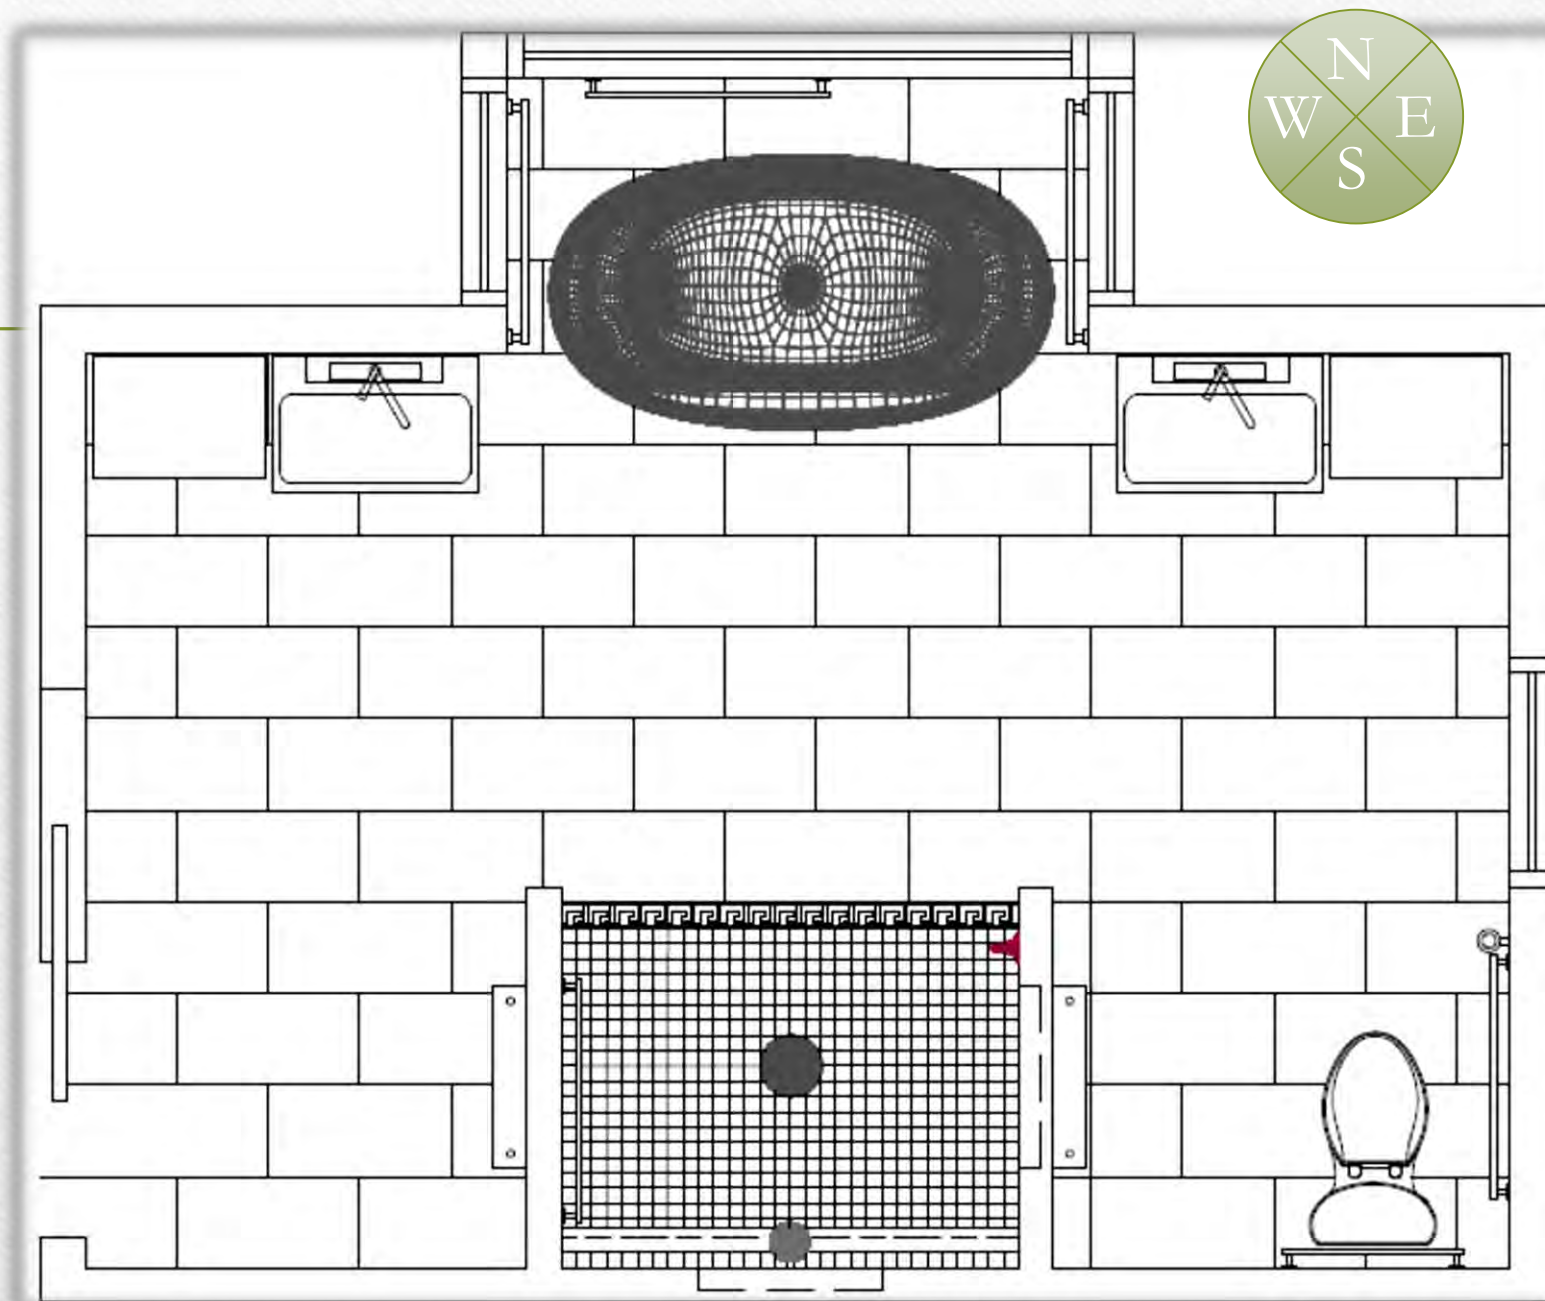

Not to Scale



Master Bathroom Elevations

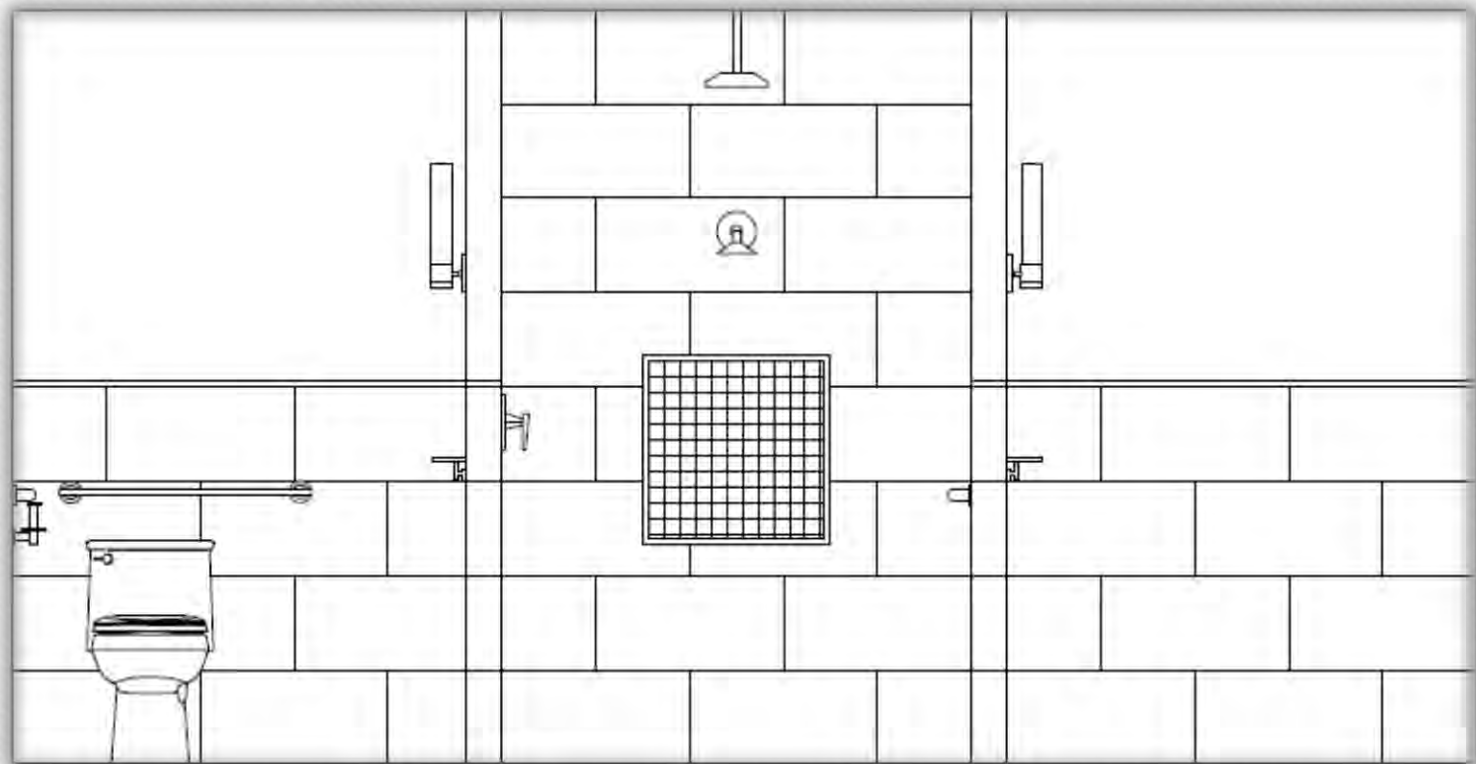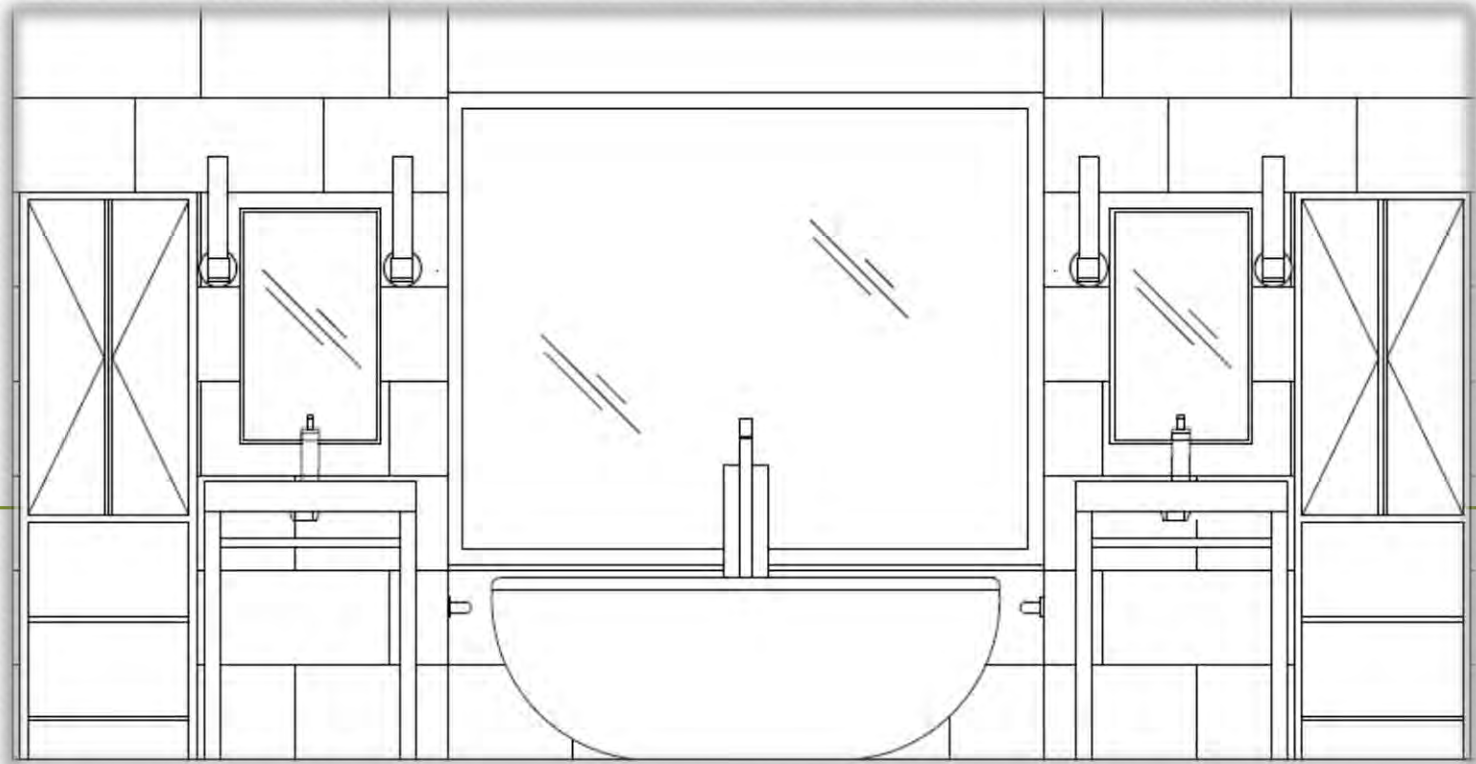

Not to Scale

Master Bathroom

Elevations

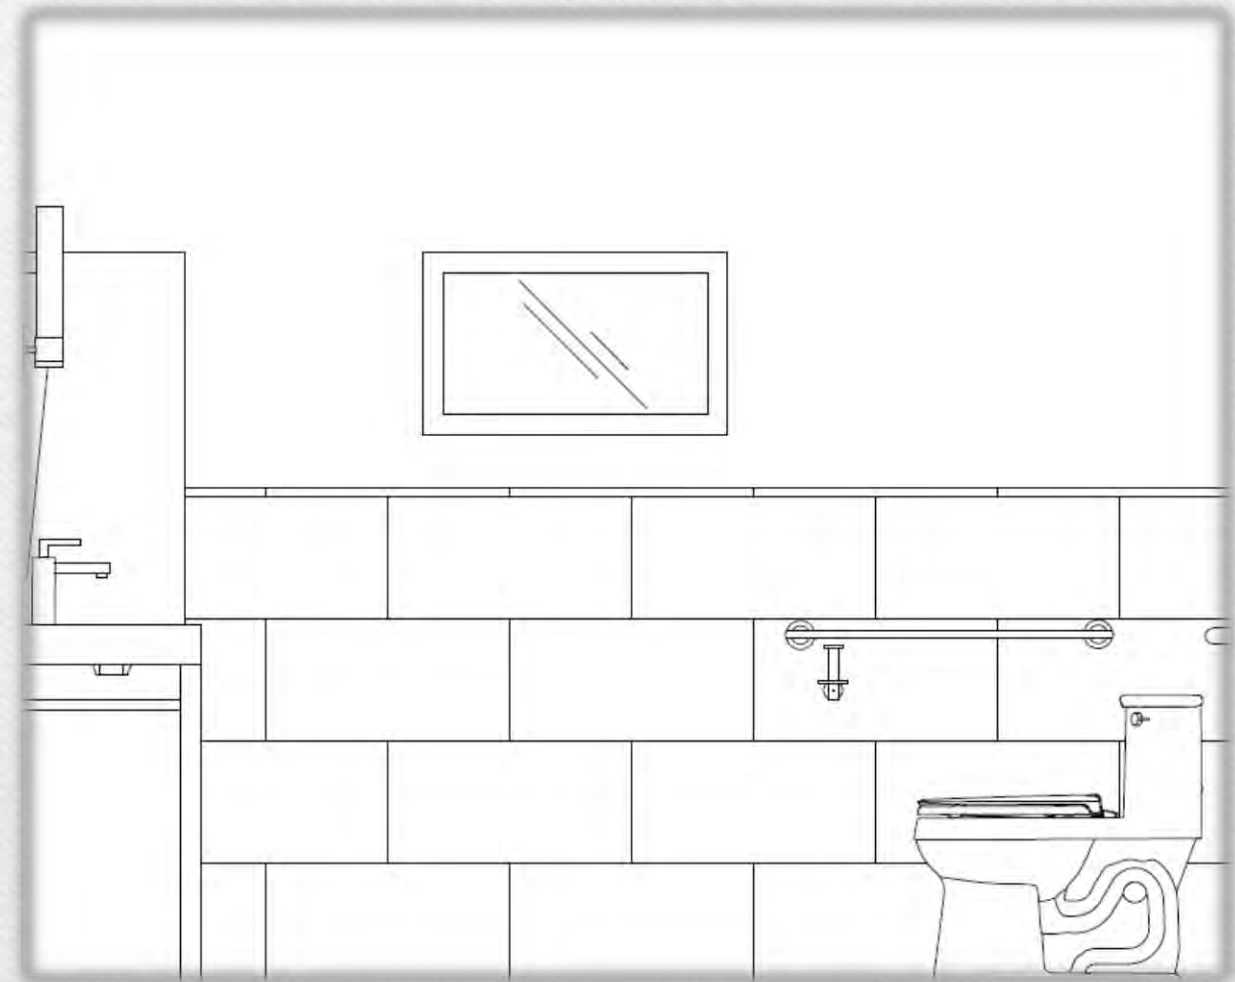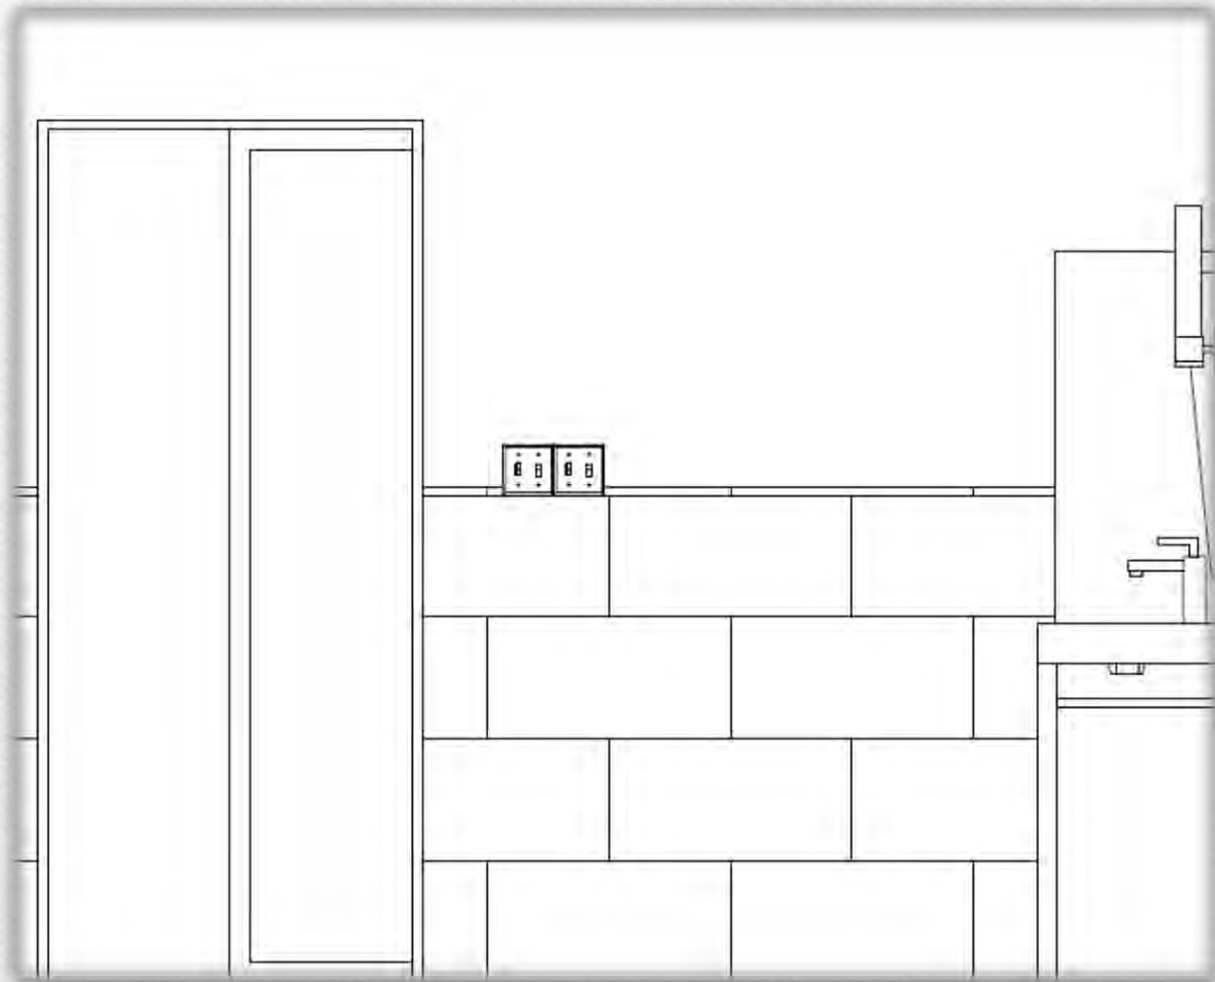

Not to Scale



The Oasis

Nicole Herron