




PORTFOLIO III


Prototyping & Testing

Amber Cousar

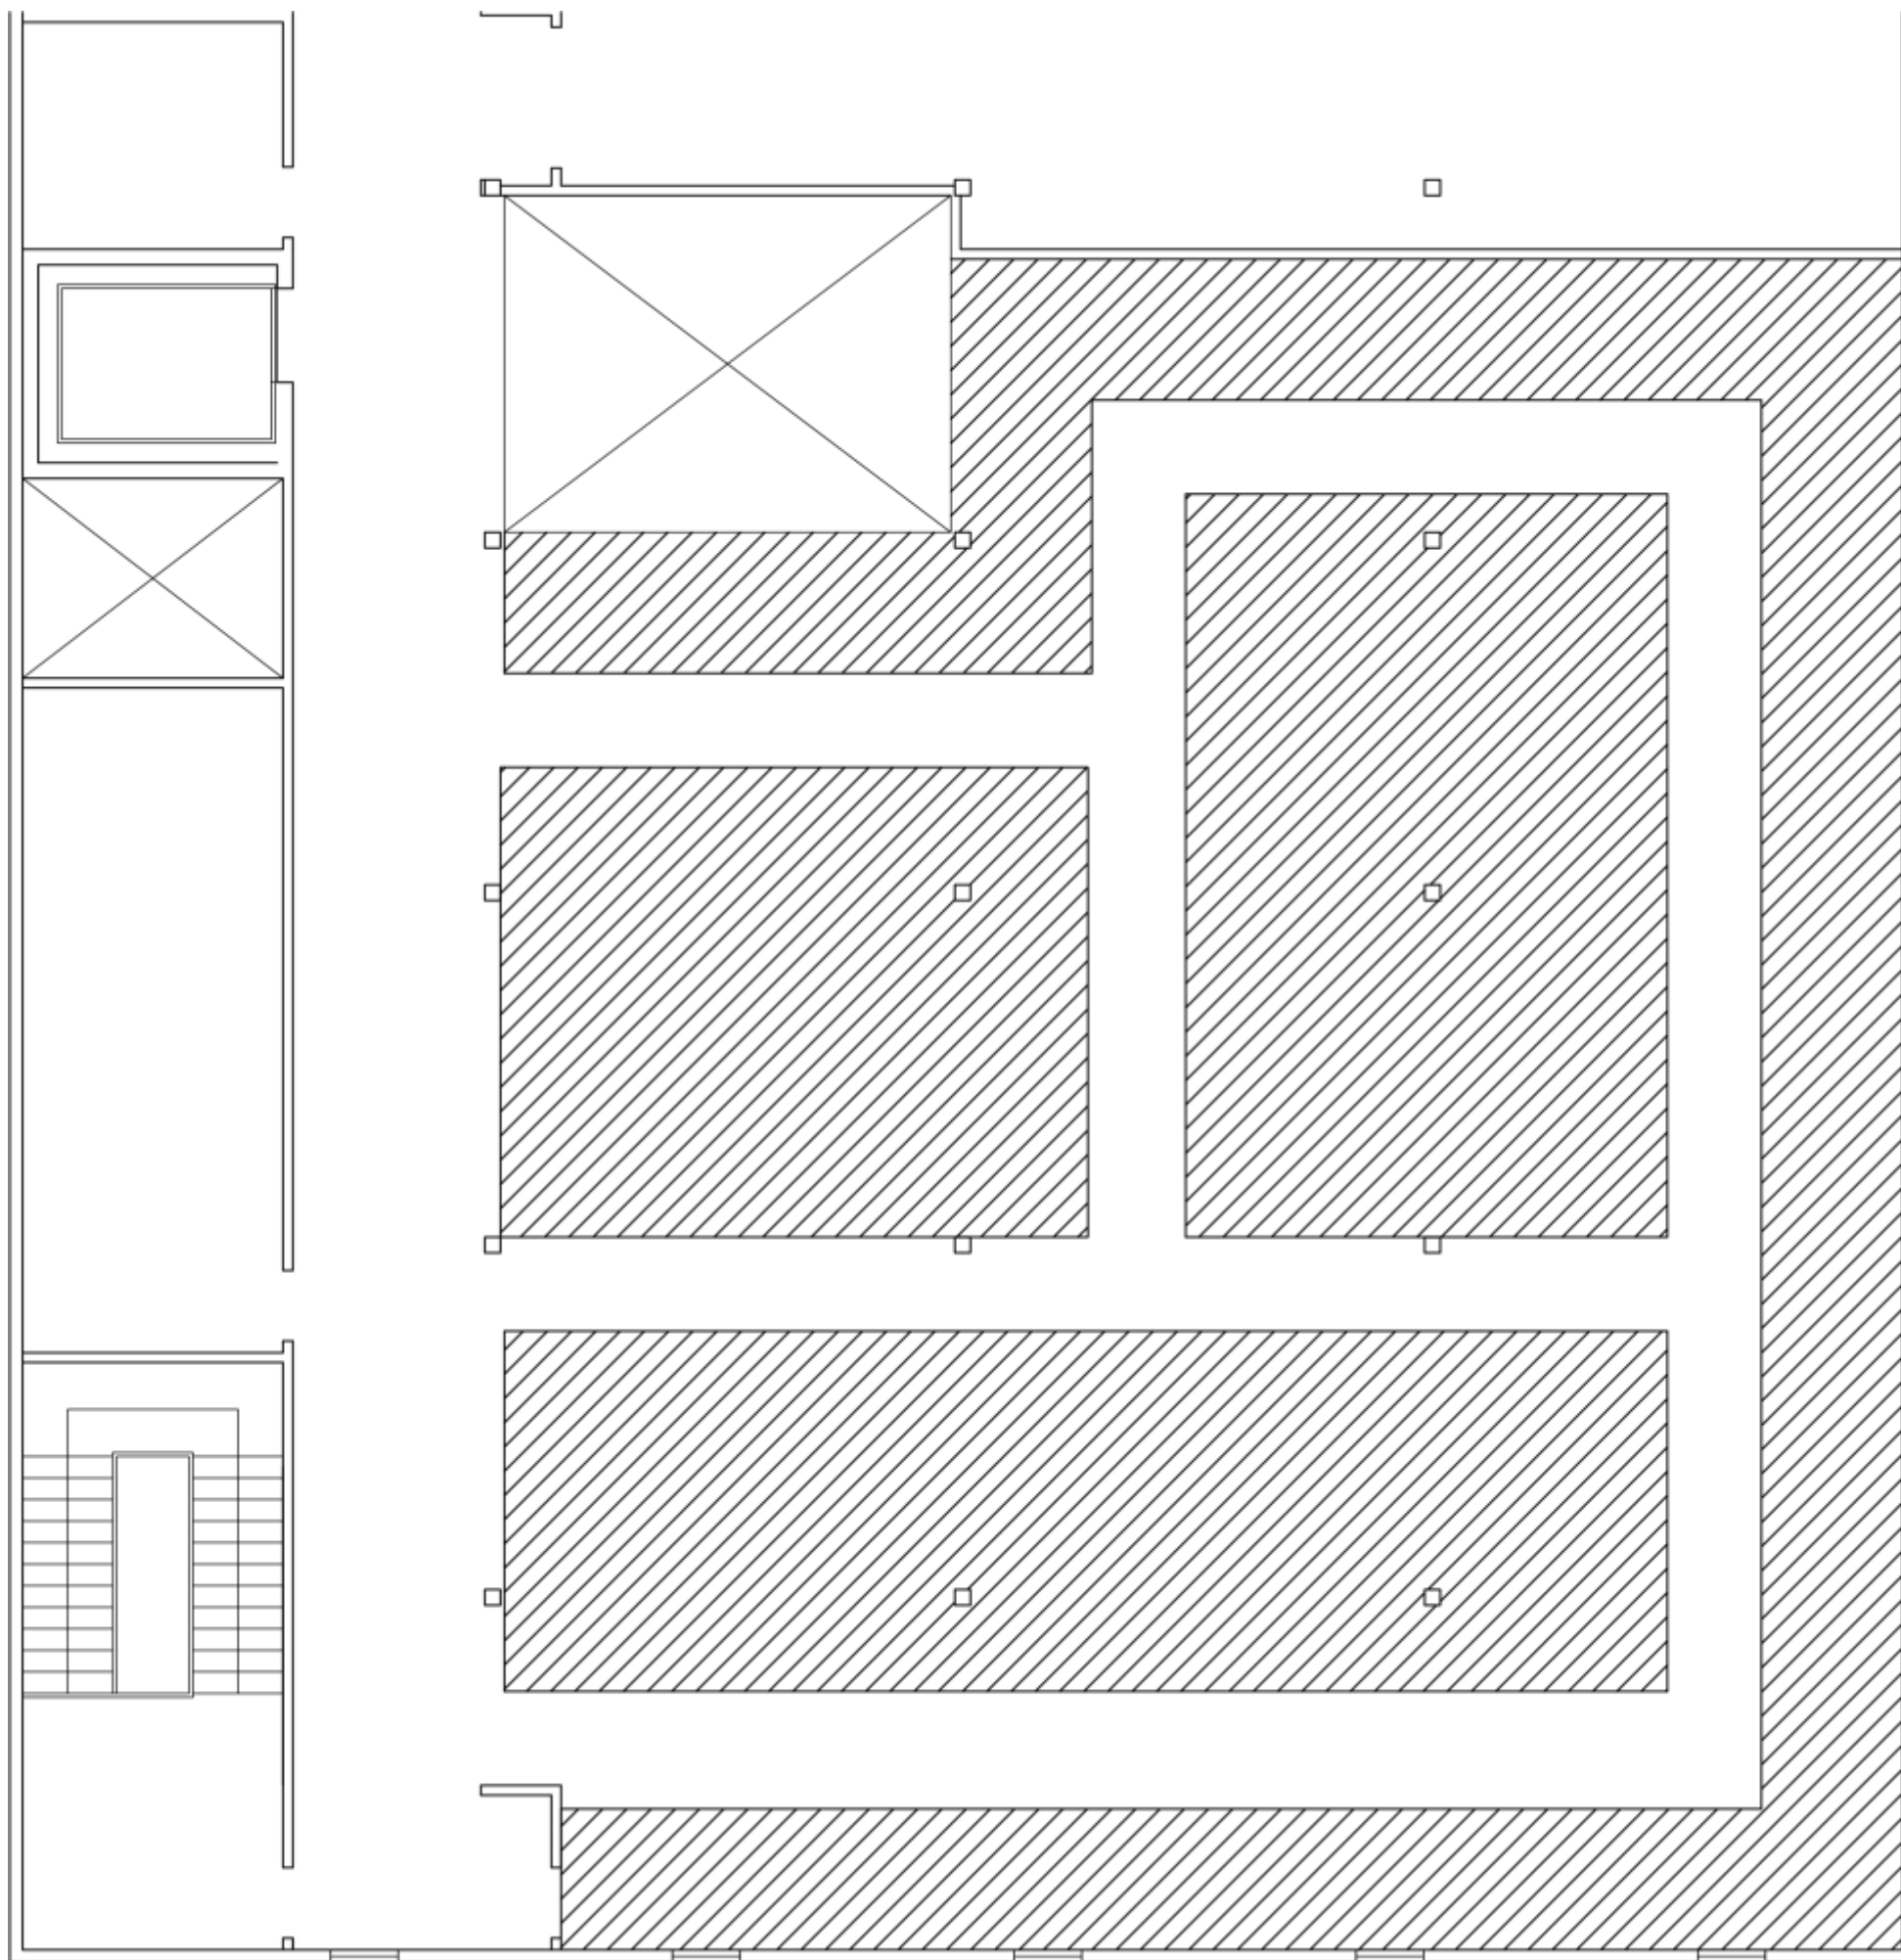


CIRCULATION PLAN I

1/8" = 1'-0"

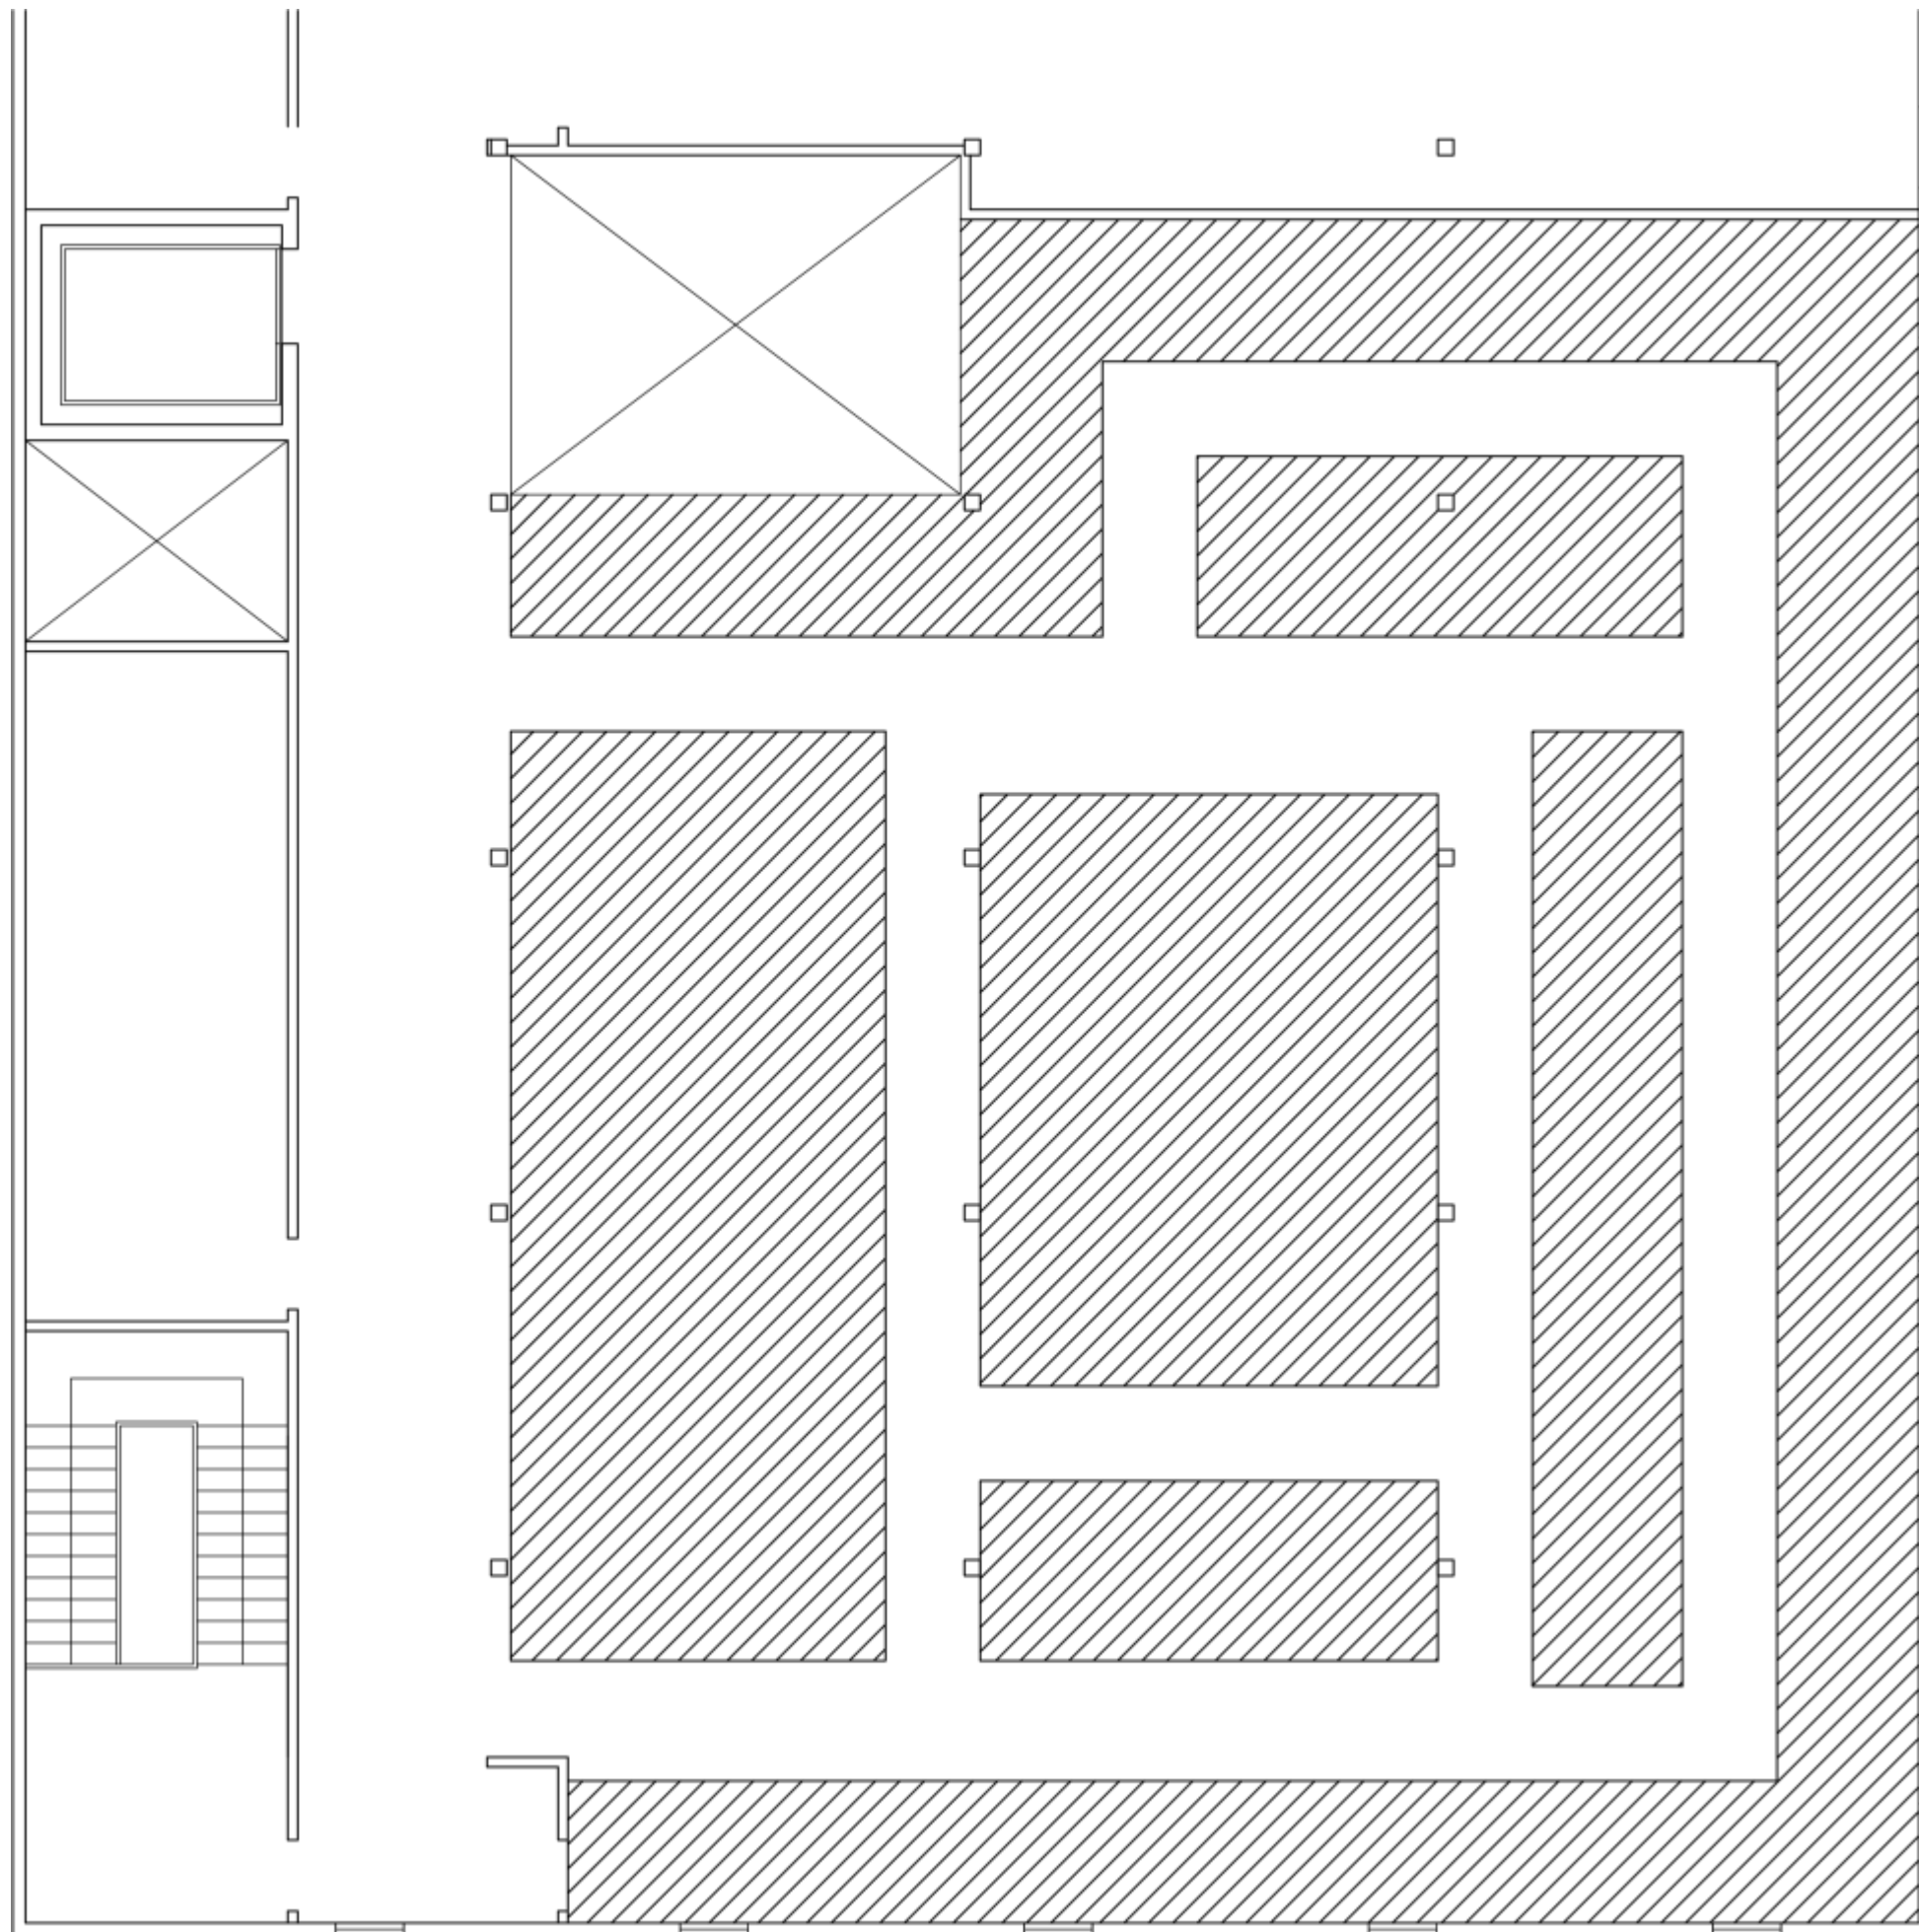


CIRCULATION PLAN II

1/8" = 1'-0"

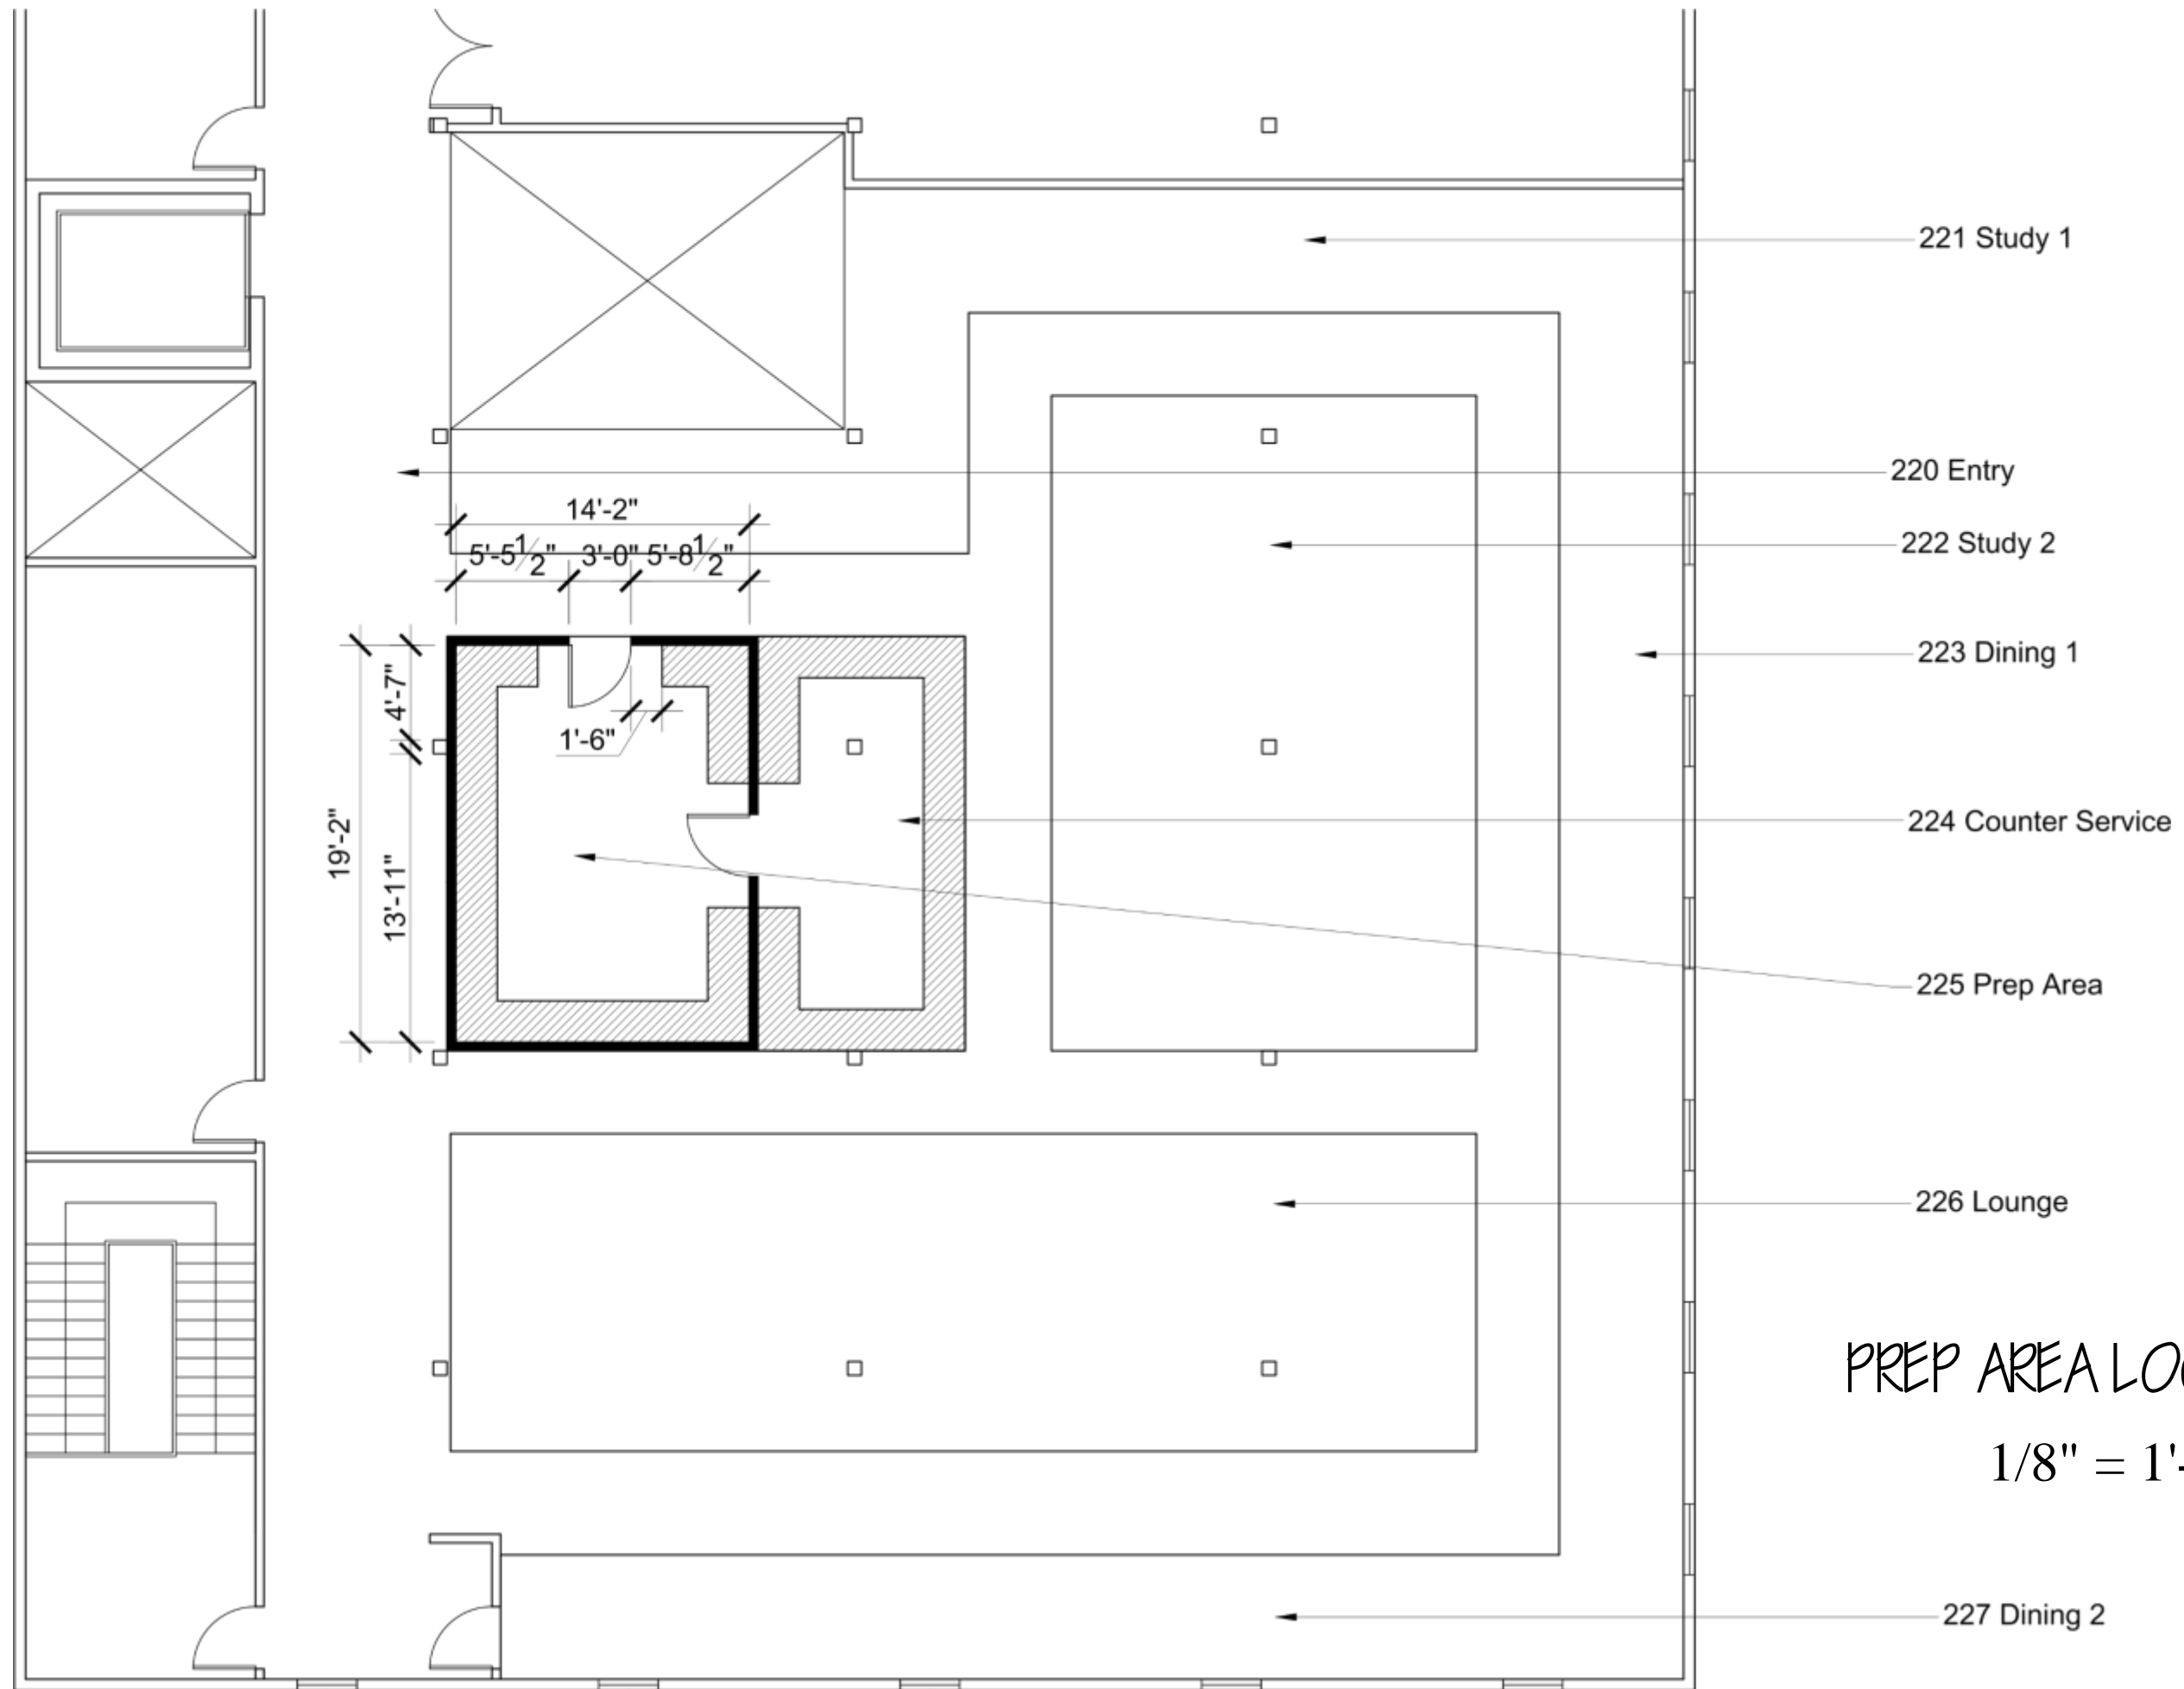


PREP AREA LOCATION I

1/8" = 1'-0"

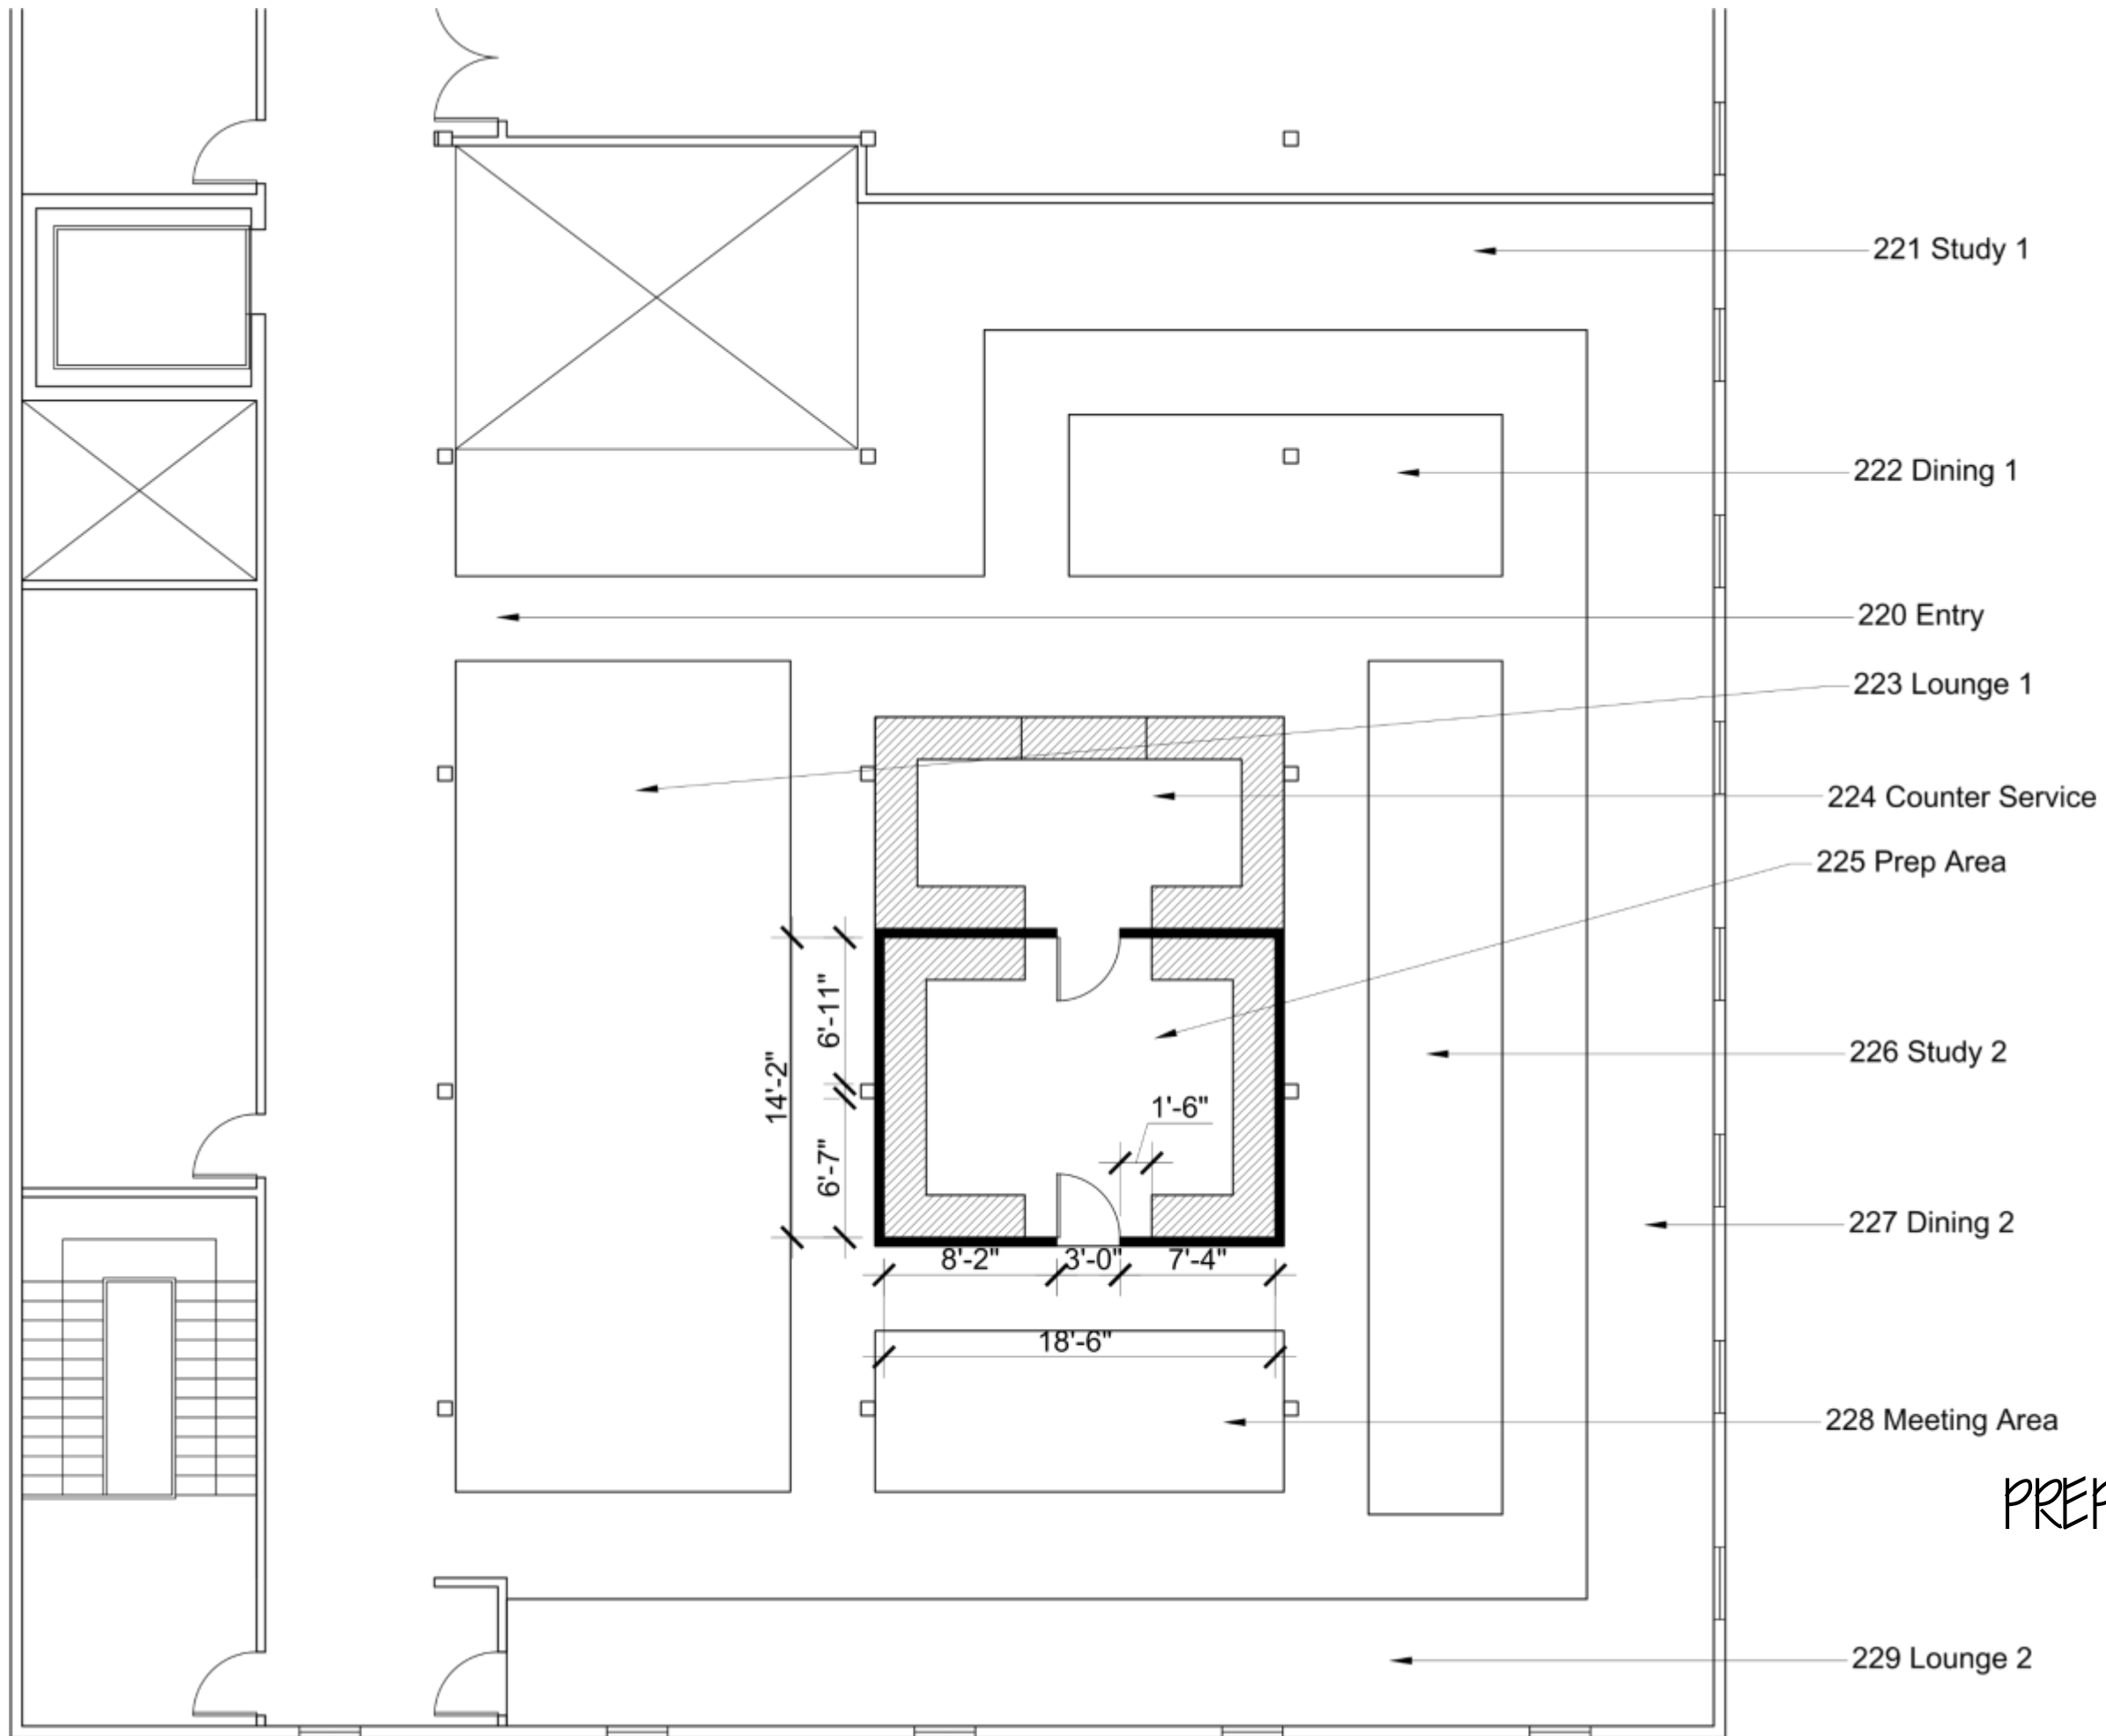


PREP AREA LOCATION II

1/8" = 1'-0"

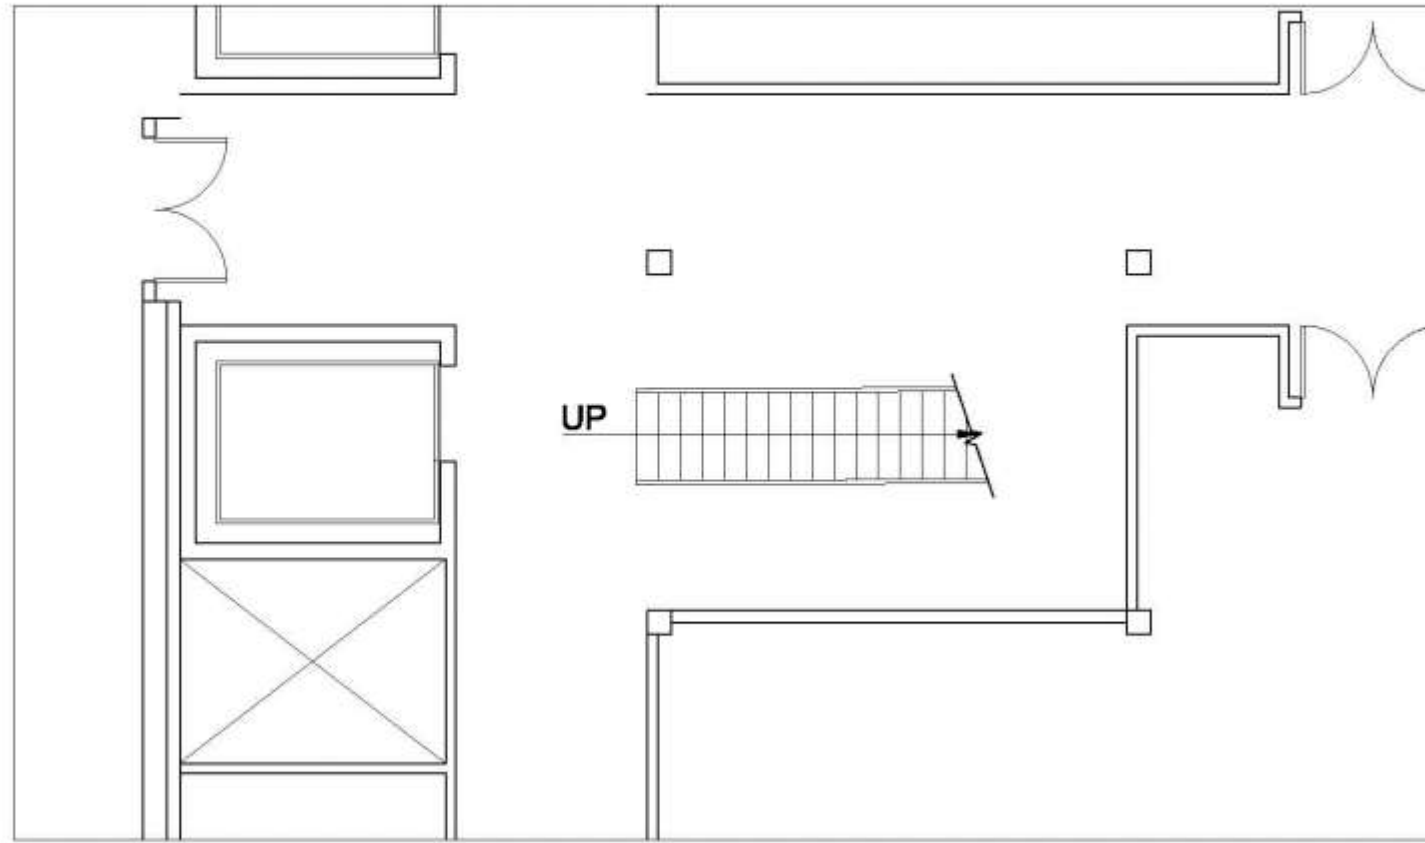


1ST FLOOR

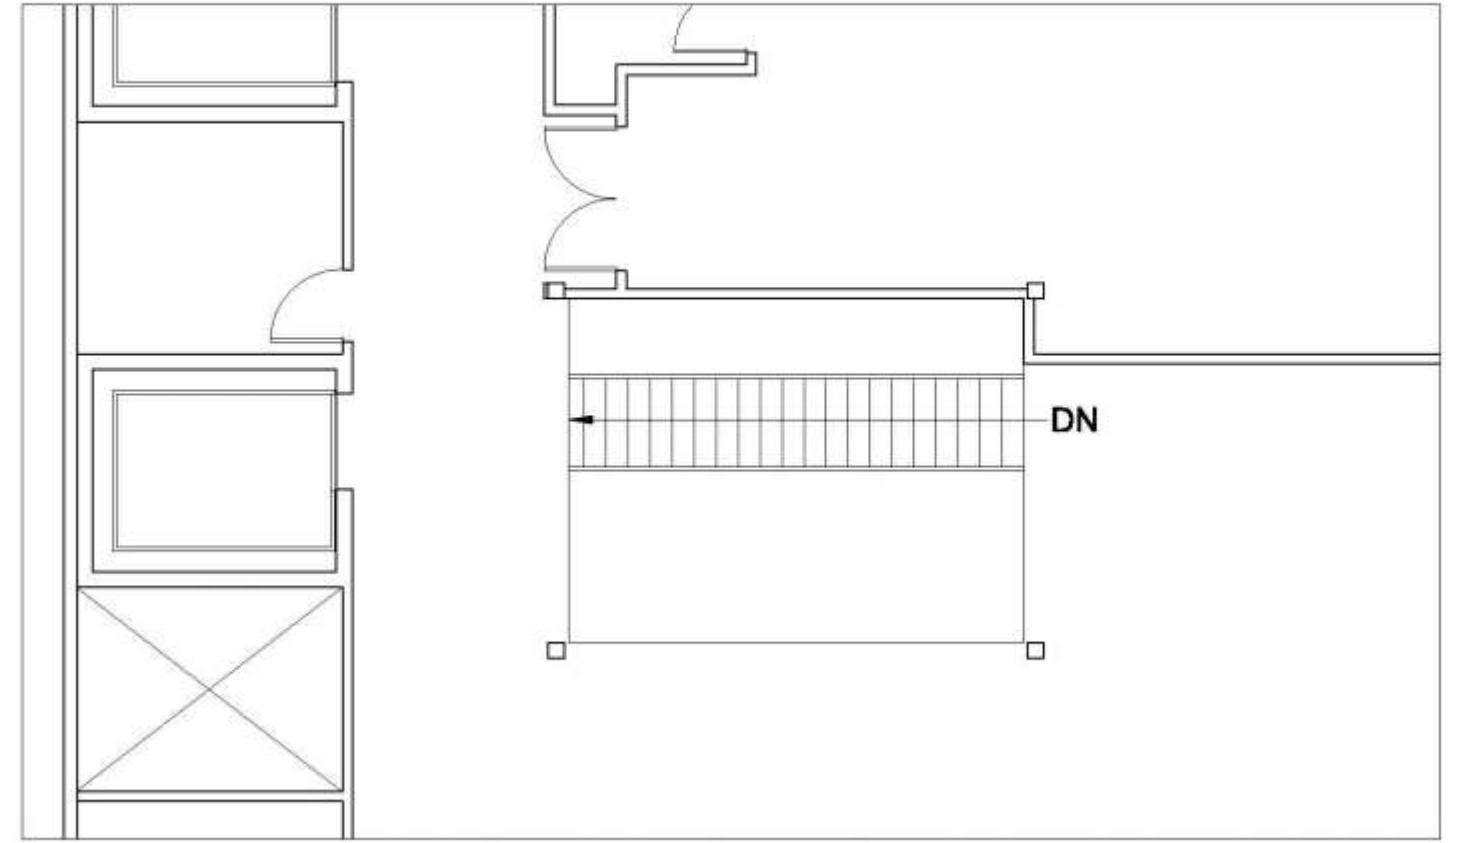


2ND FLOOR

SECTION

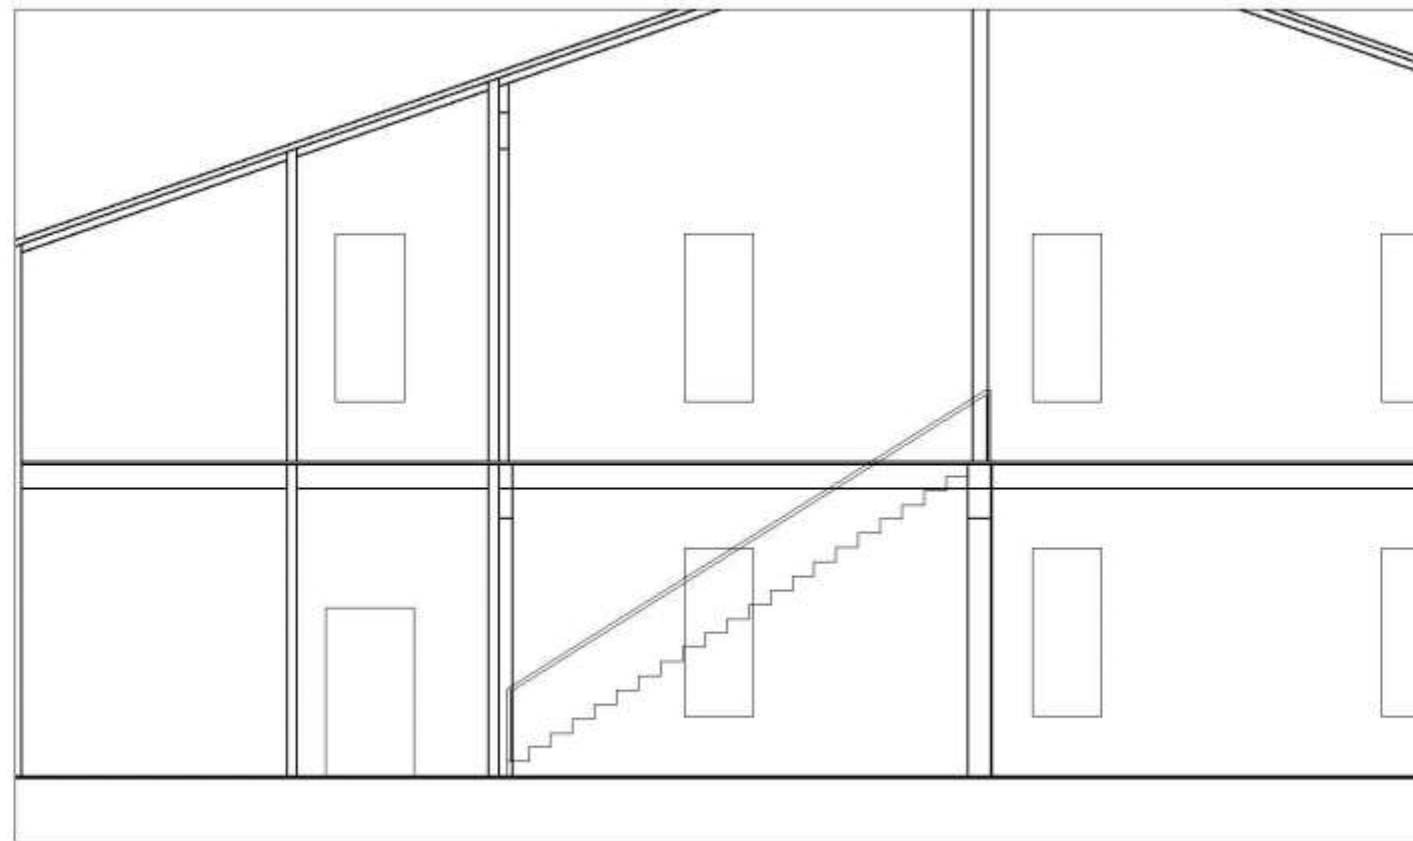


STRAIGHT STAIR


1/8" = 1'-0"

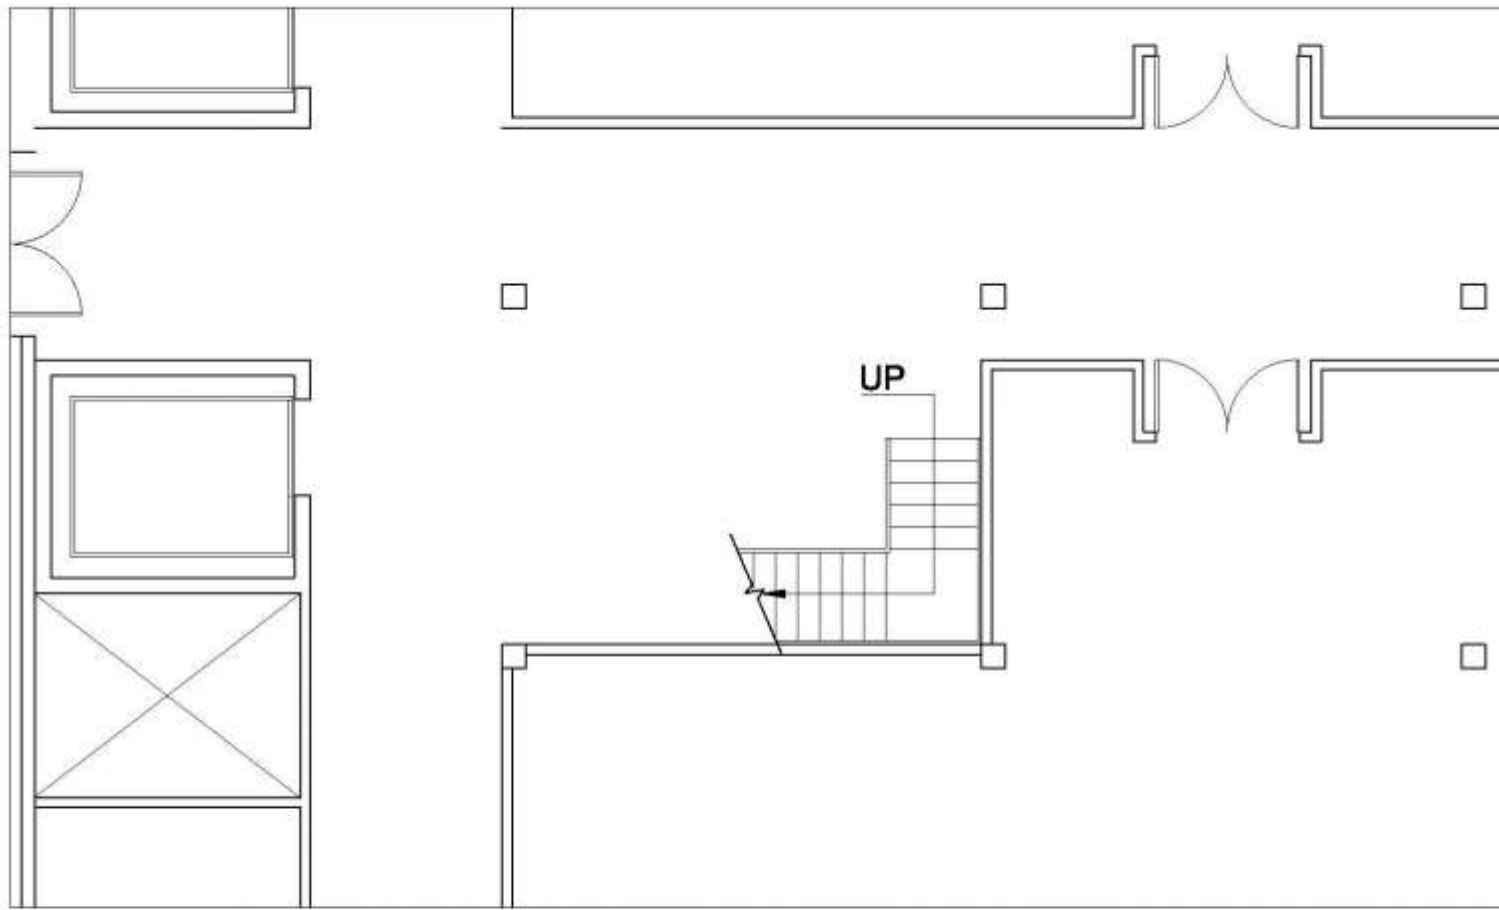

1ST FLOOR

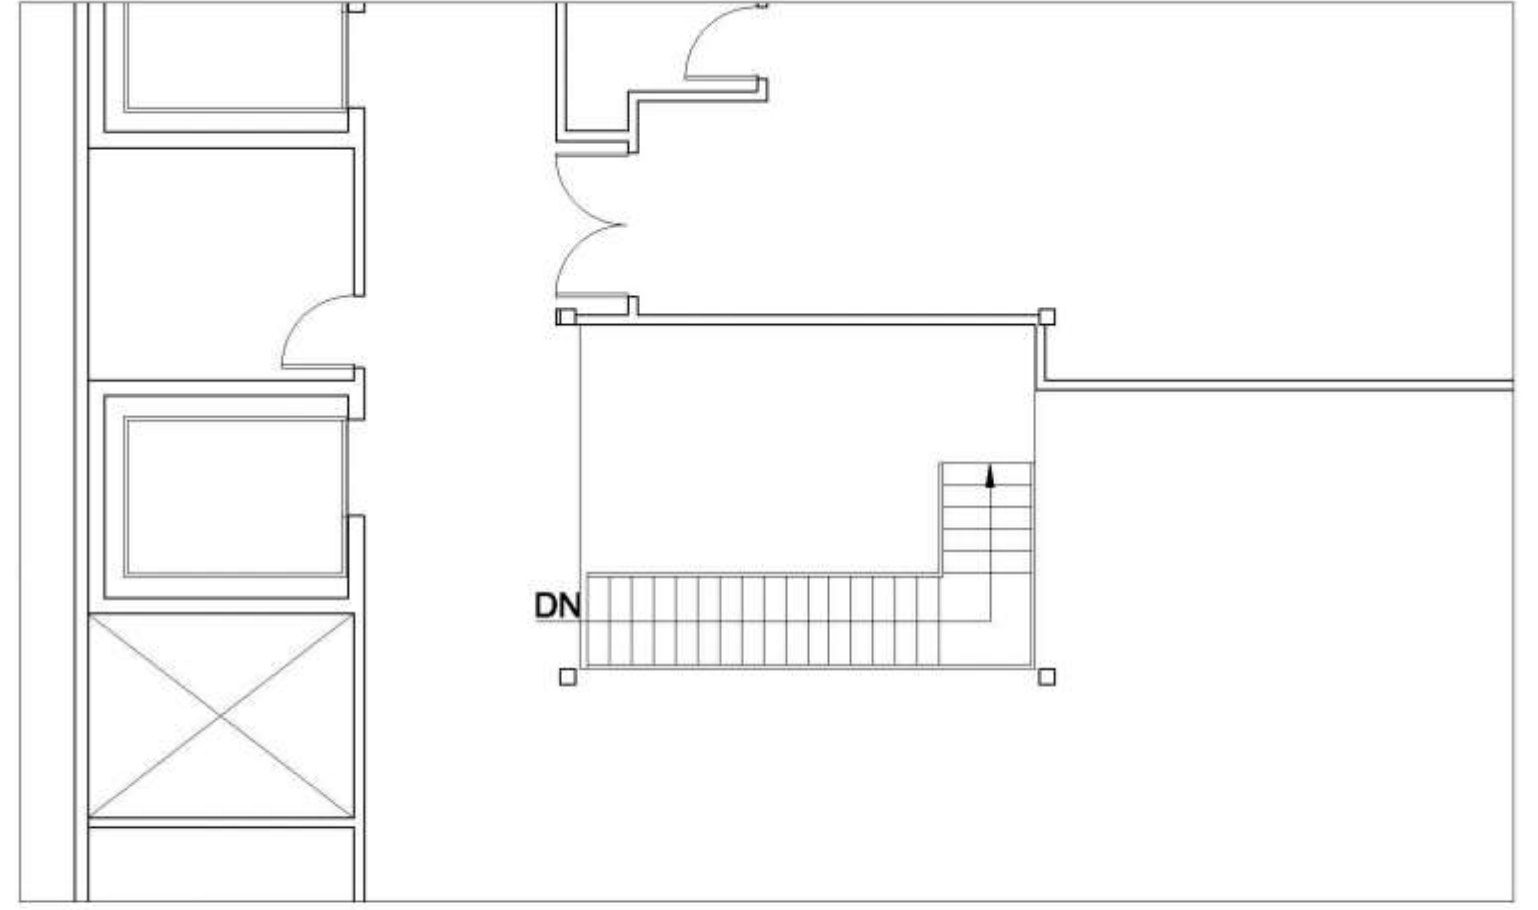


2ND FLOOR

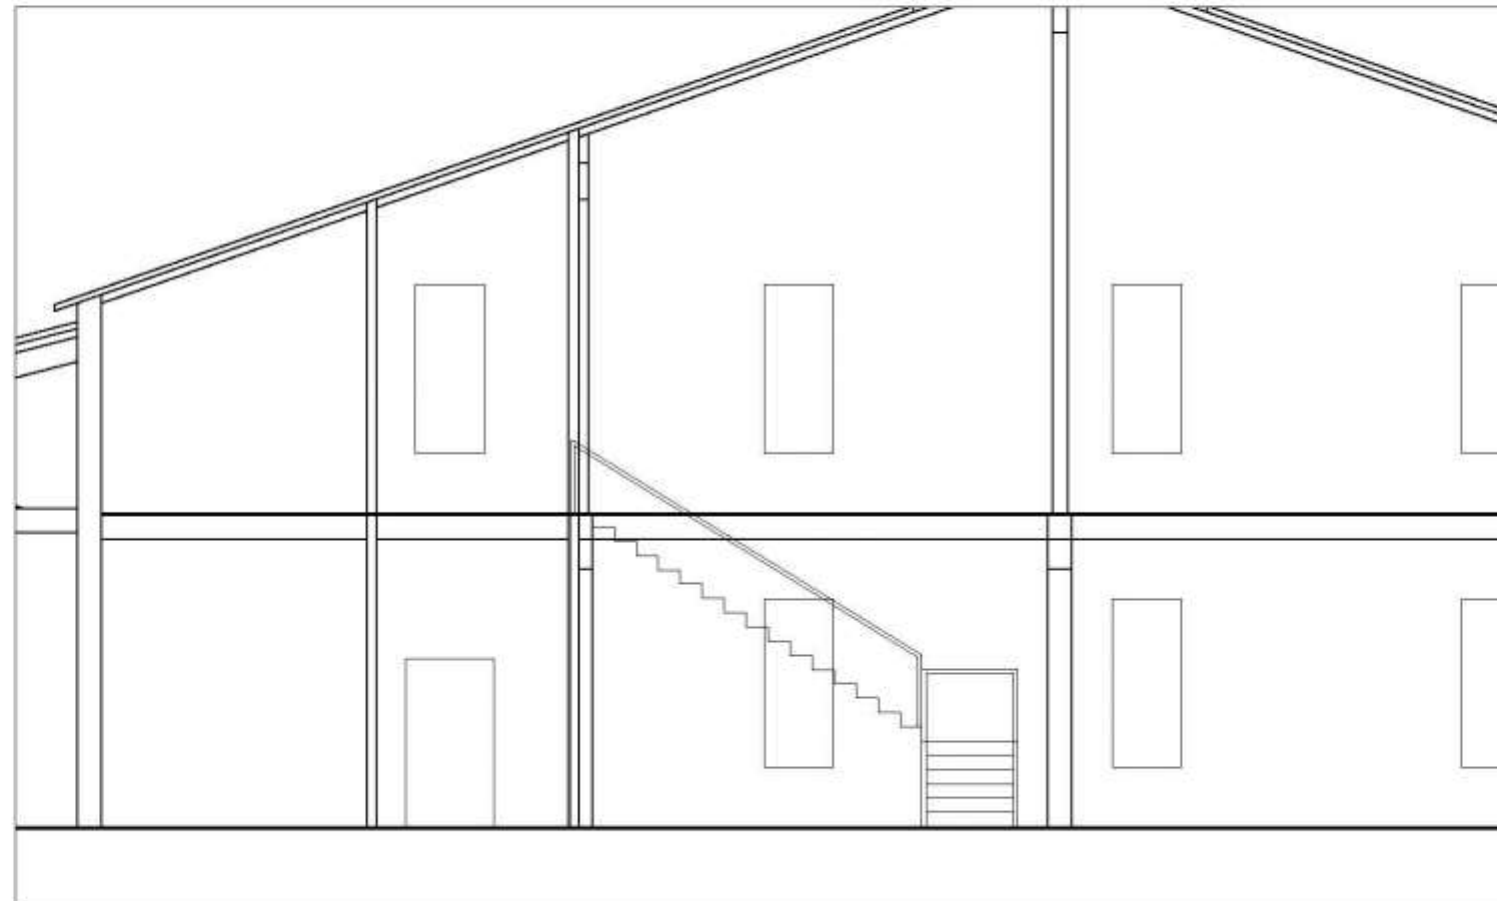

SECTION

L-SHAPED STAIR


1/8" = 1'-0"

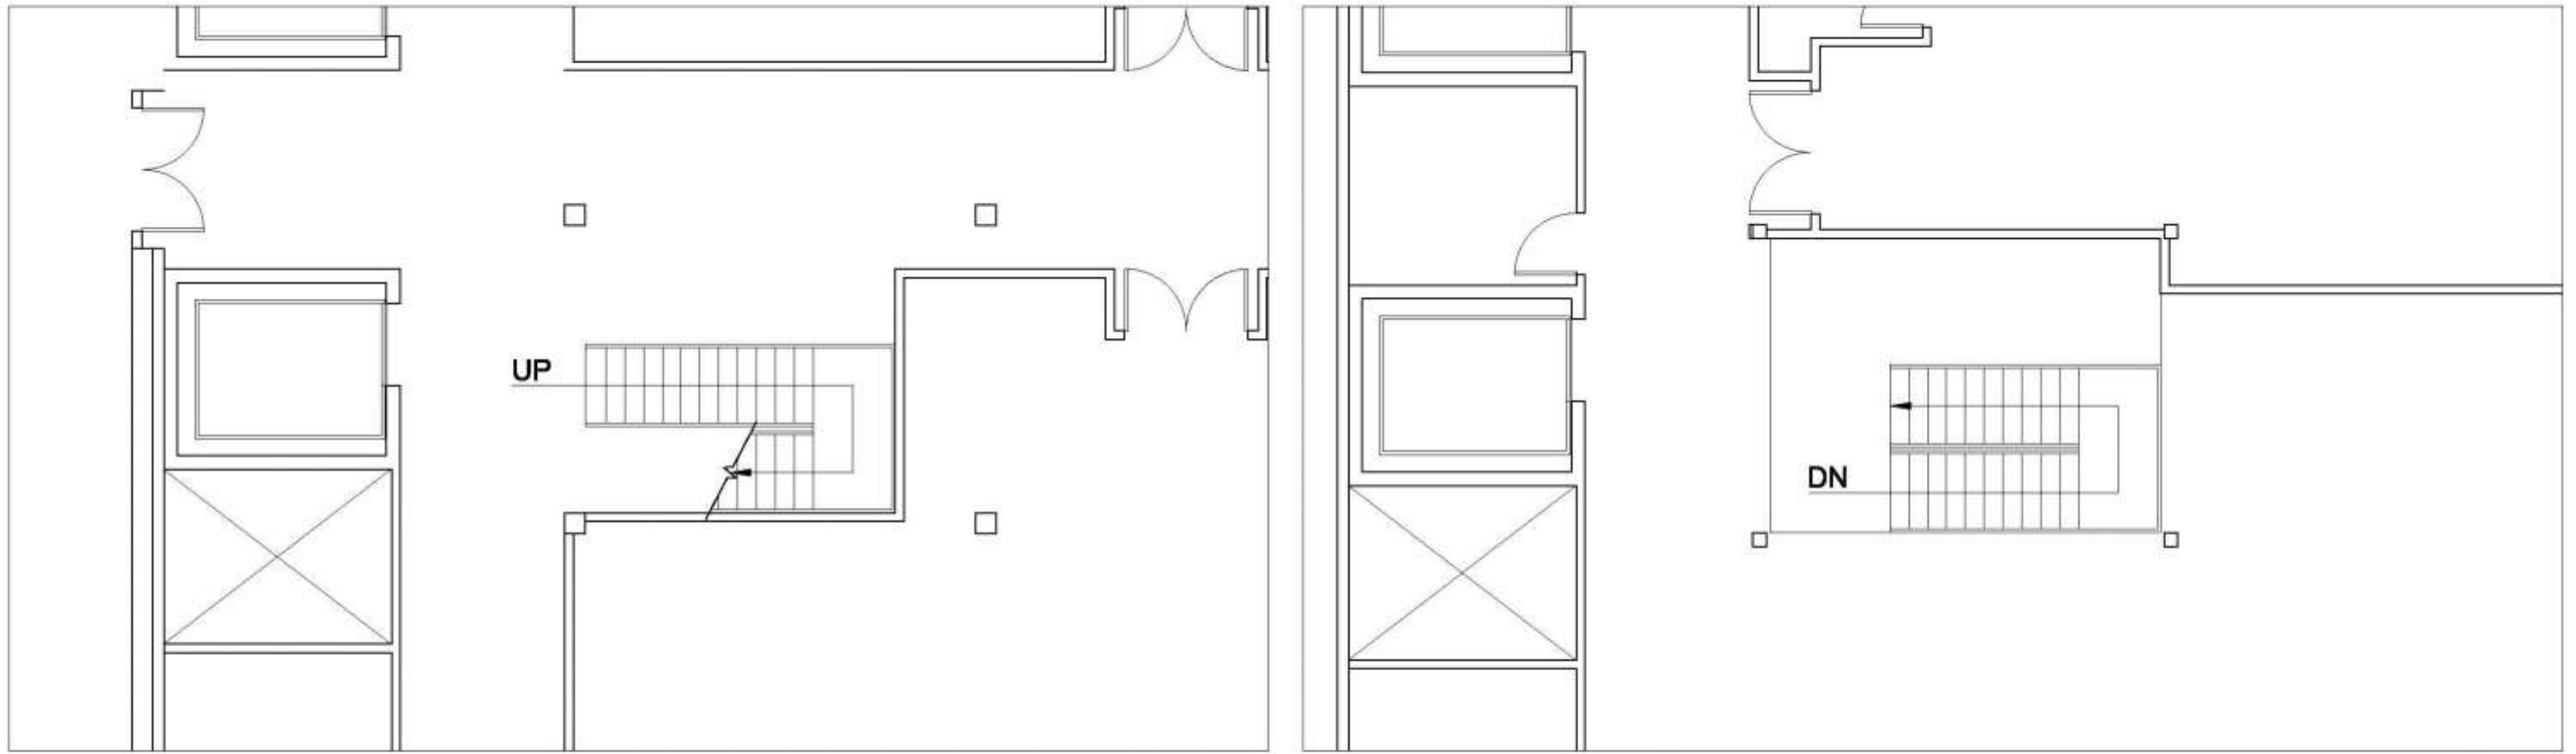

1ST FLOOR

2ND FLOOR

SECTION

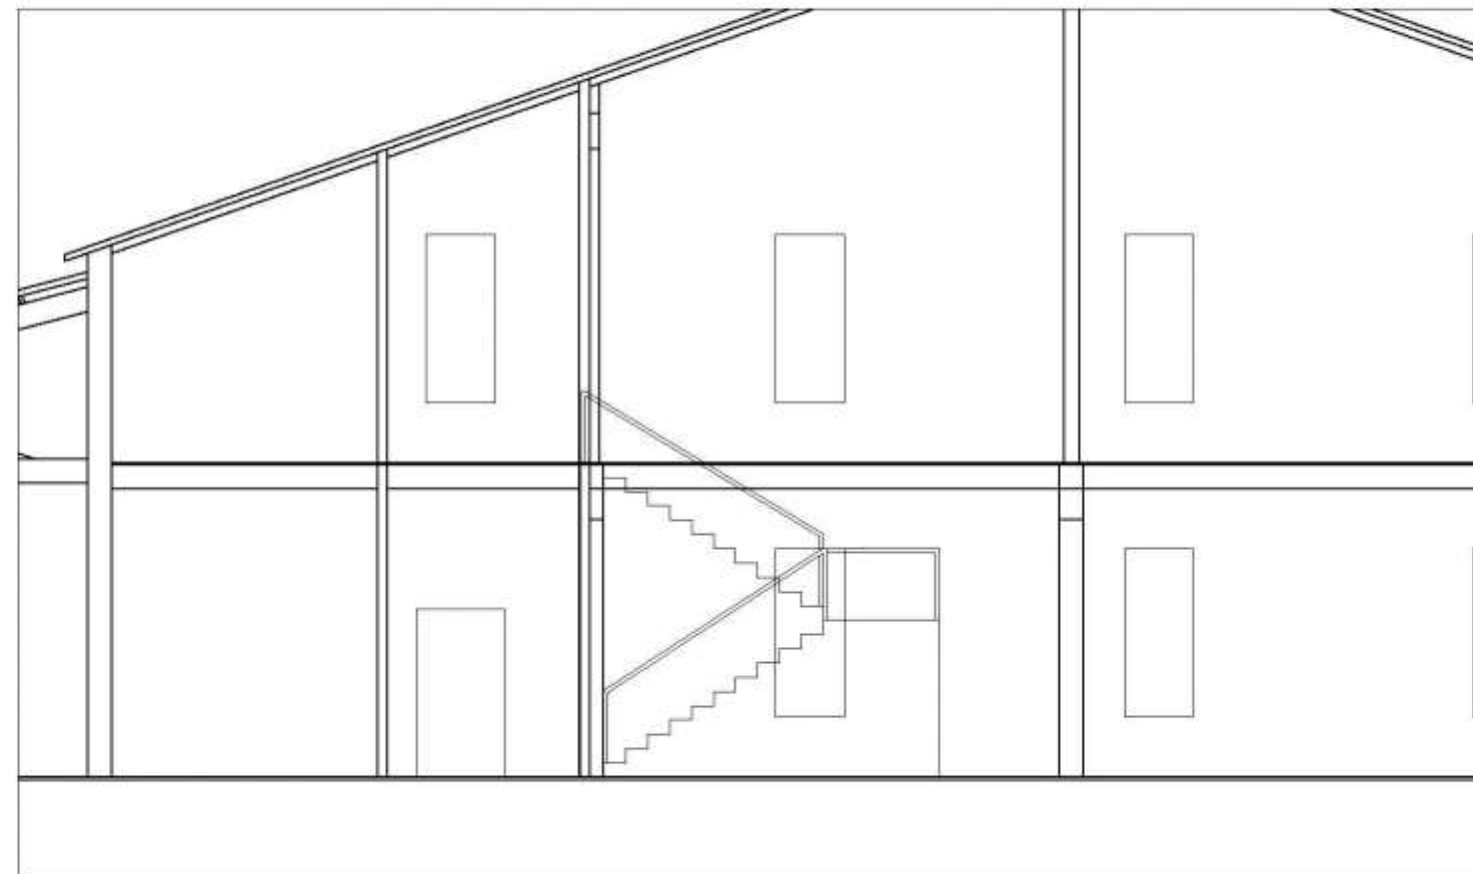

SCISSOR STAIR

1/8" = 1'-0"



STRAIGHT STAIR
PERSPECTIVE I



STRAIGHT STAIR
PERSPECTIVE II



L-SHAPED STAIR
PERSPECTIVE I




L-SHAPED STAIR
PERSPECTIVE II



SCISSOR STAIR
PERSPECTIVE I




SCISSOR STAIR
PERSPECTIVE II

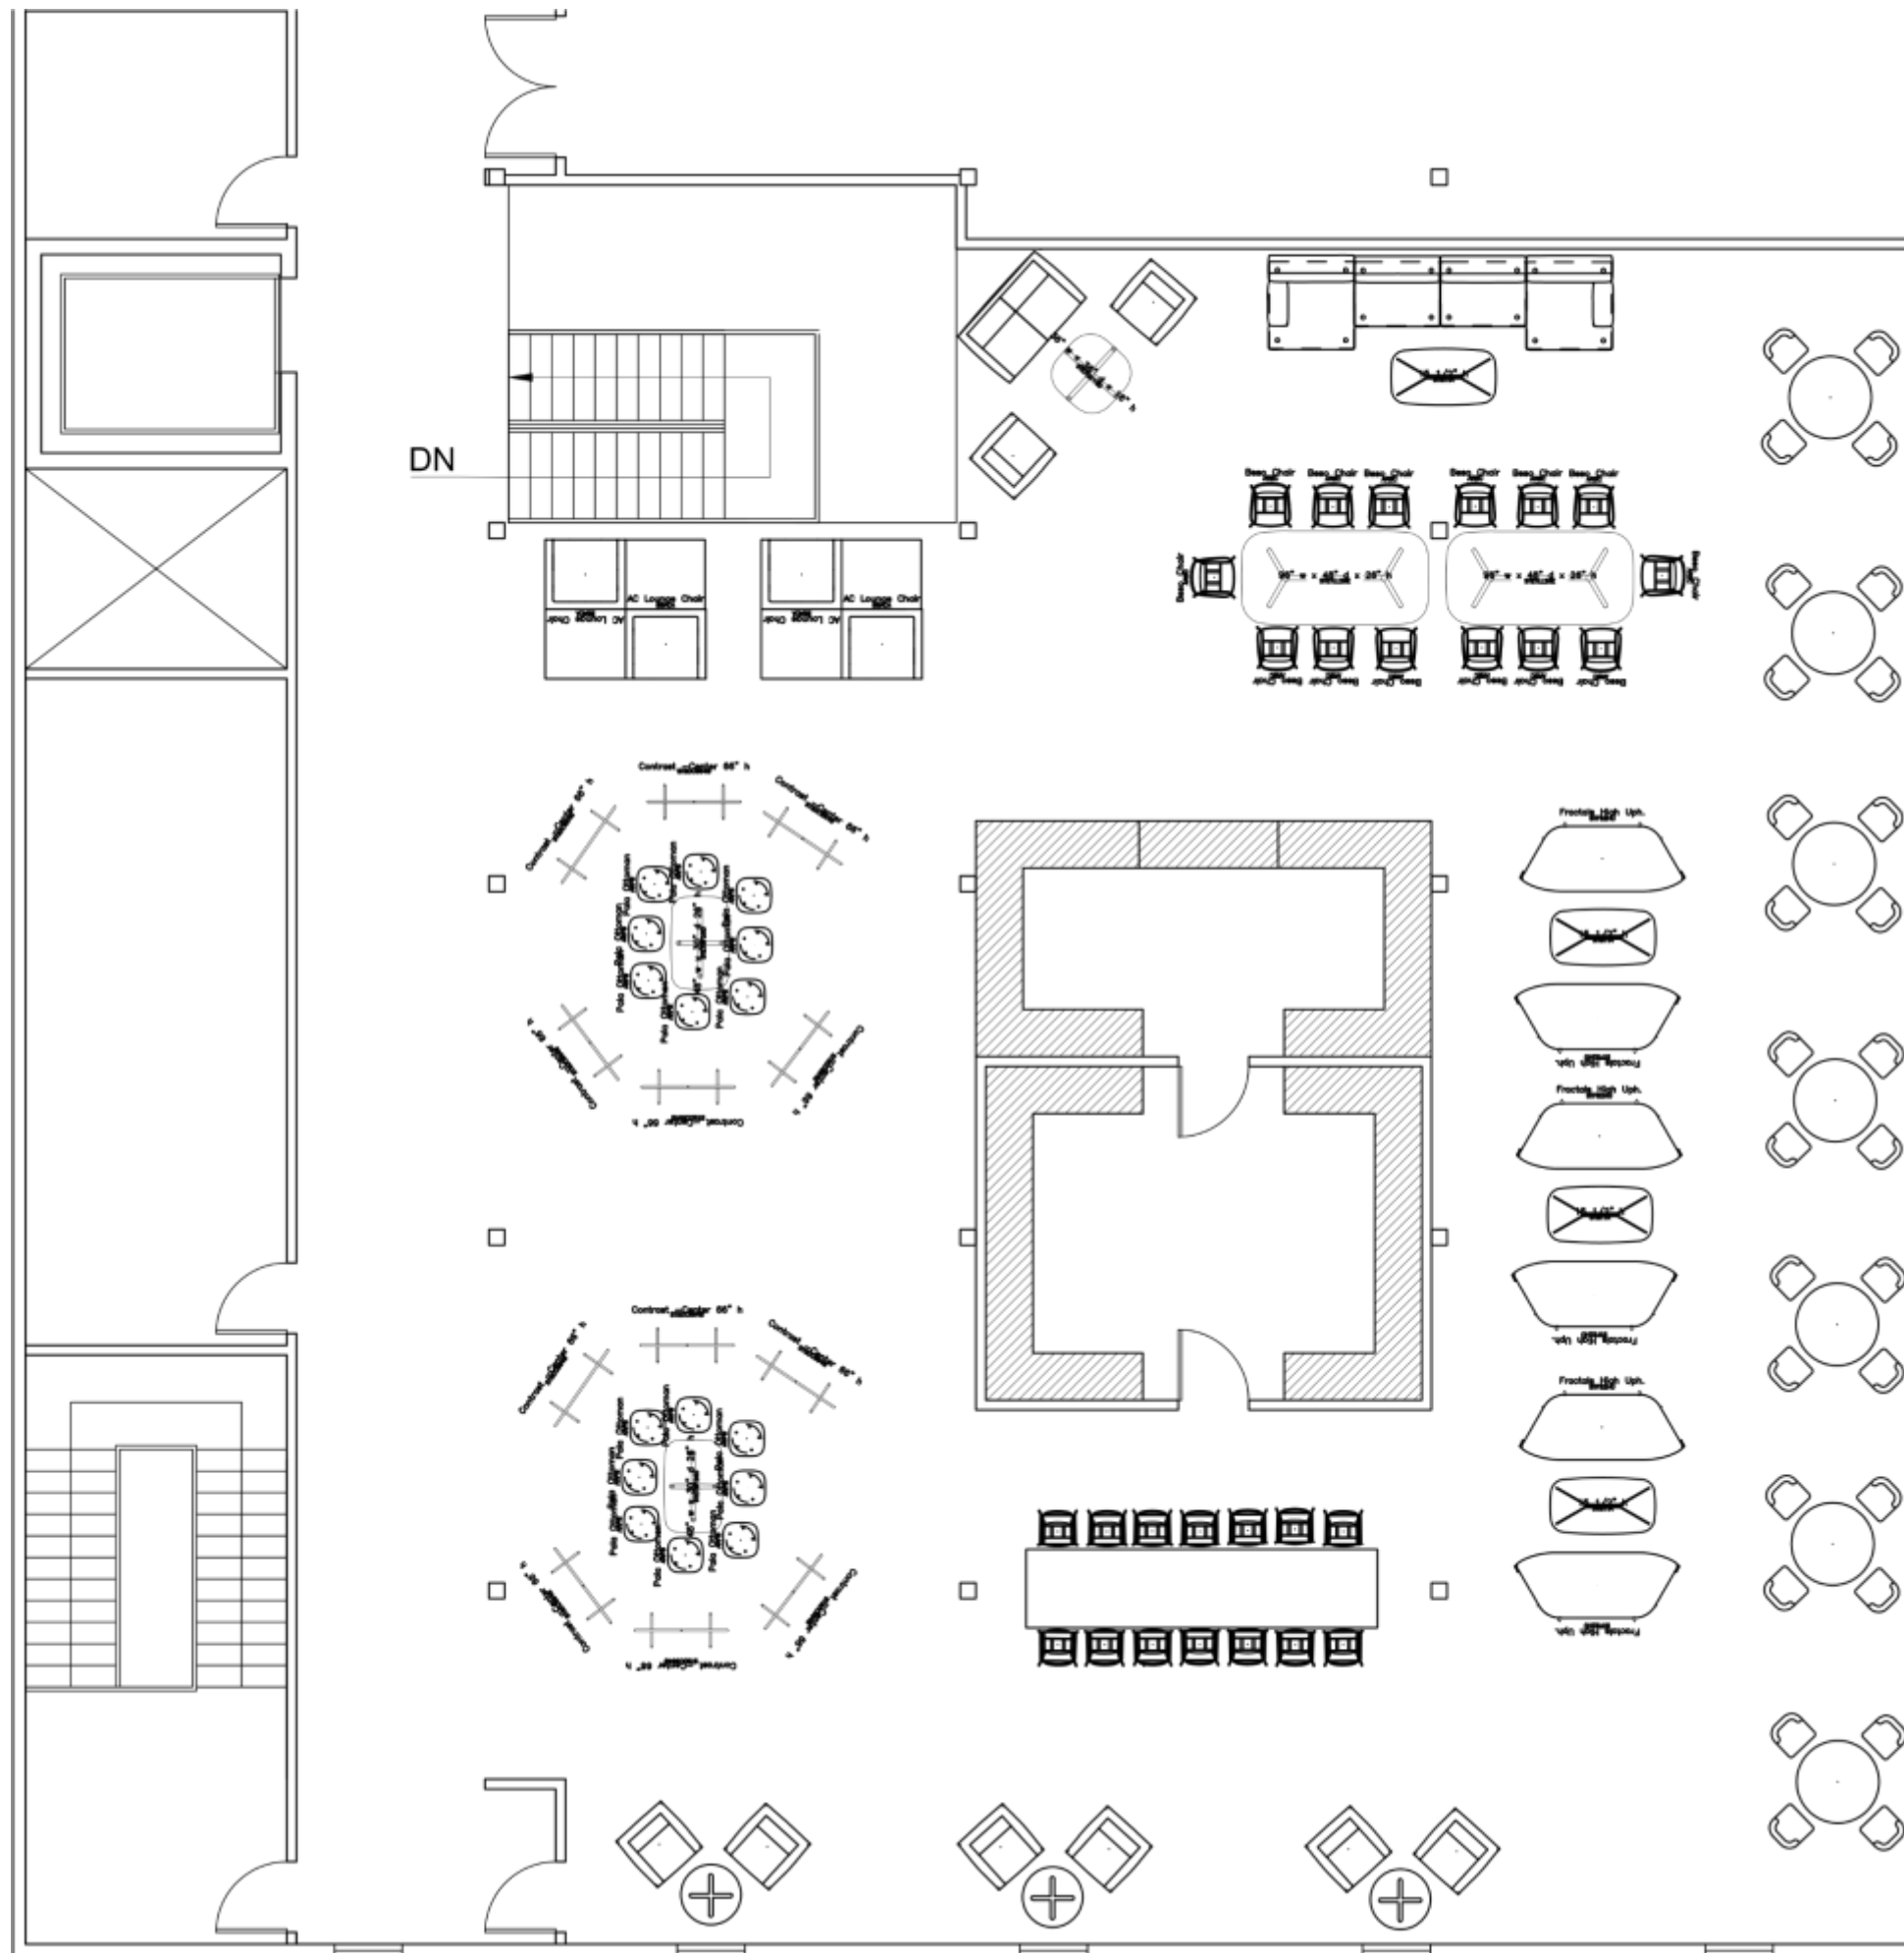

FURNITURE PLAN I

1/8" = 1'-0"


SEATS: 106

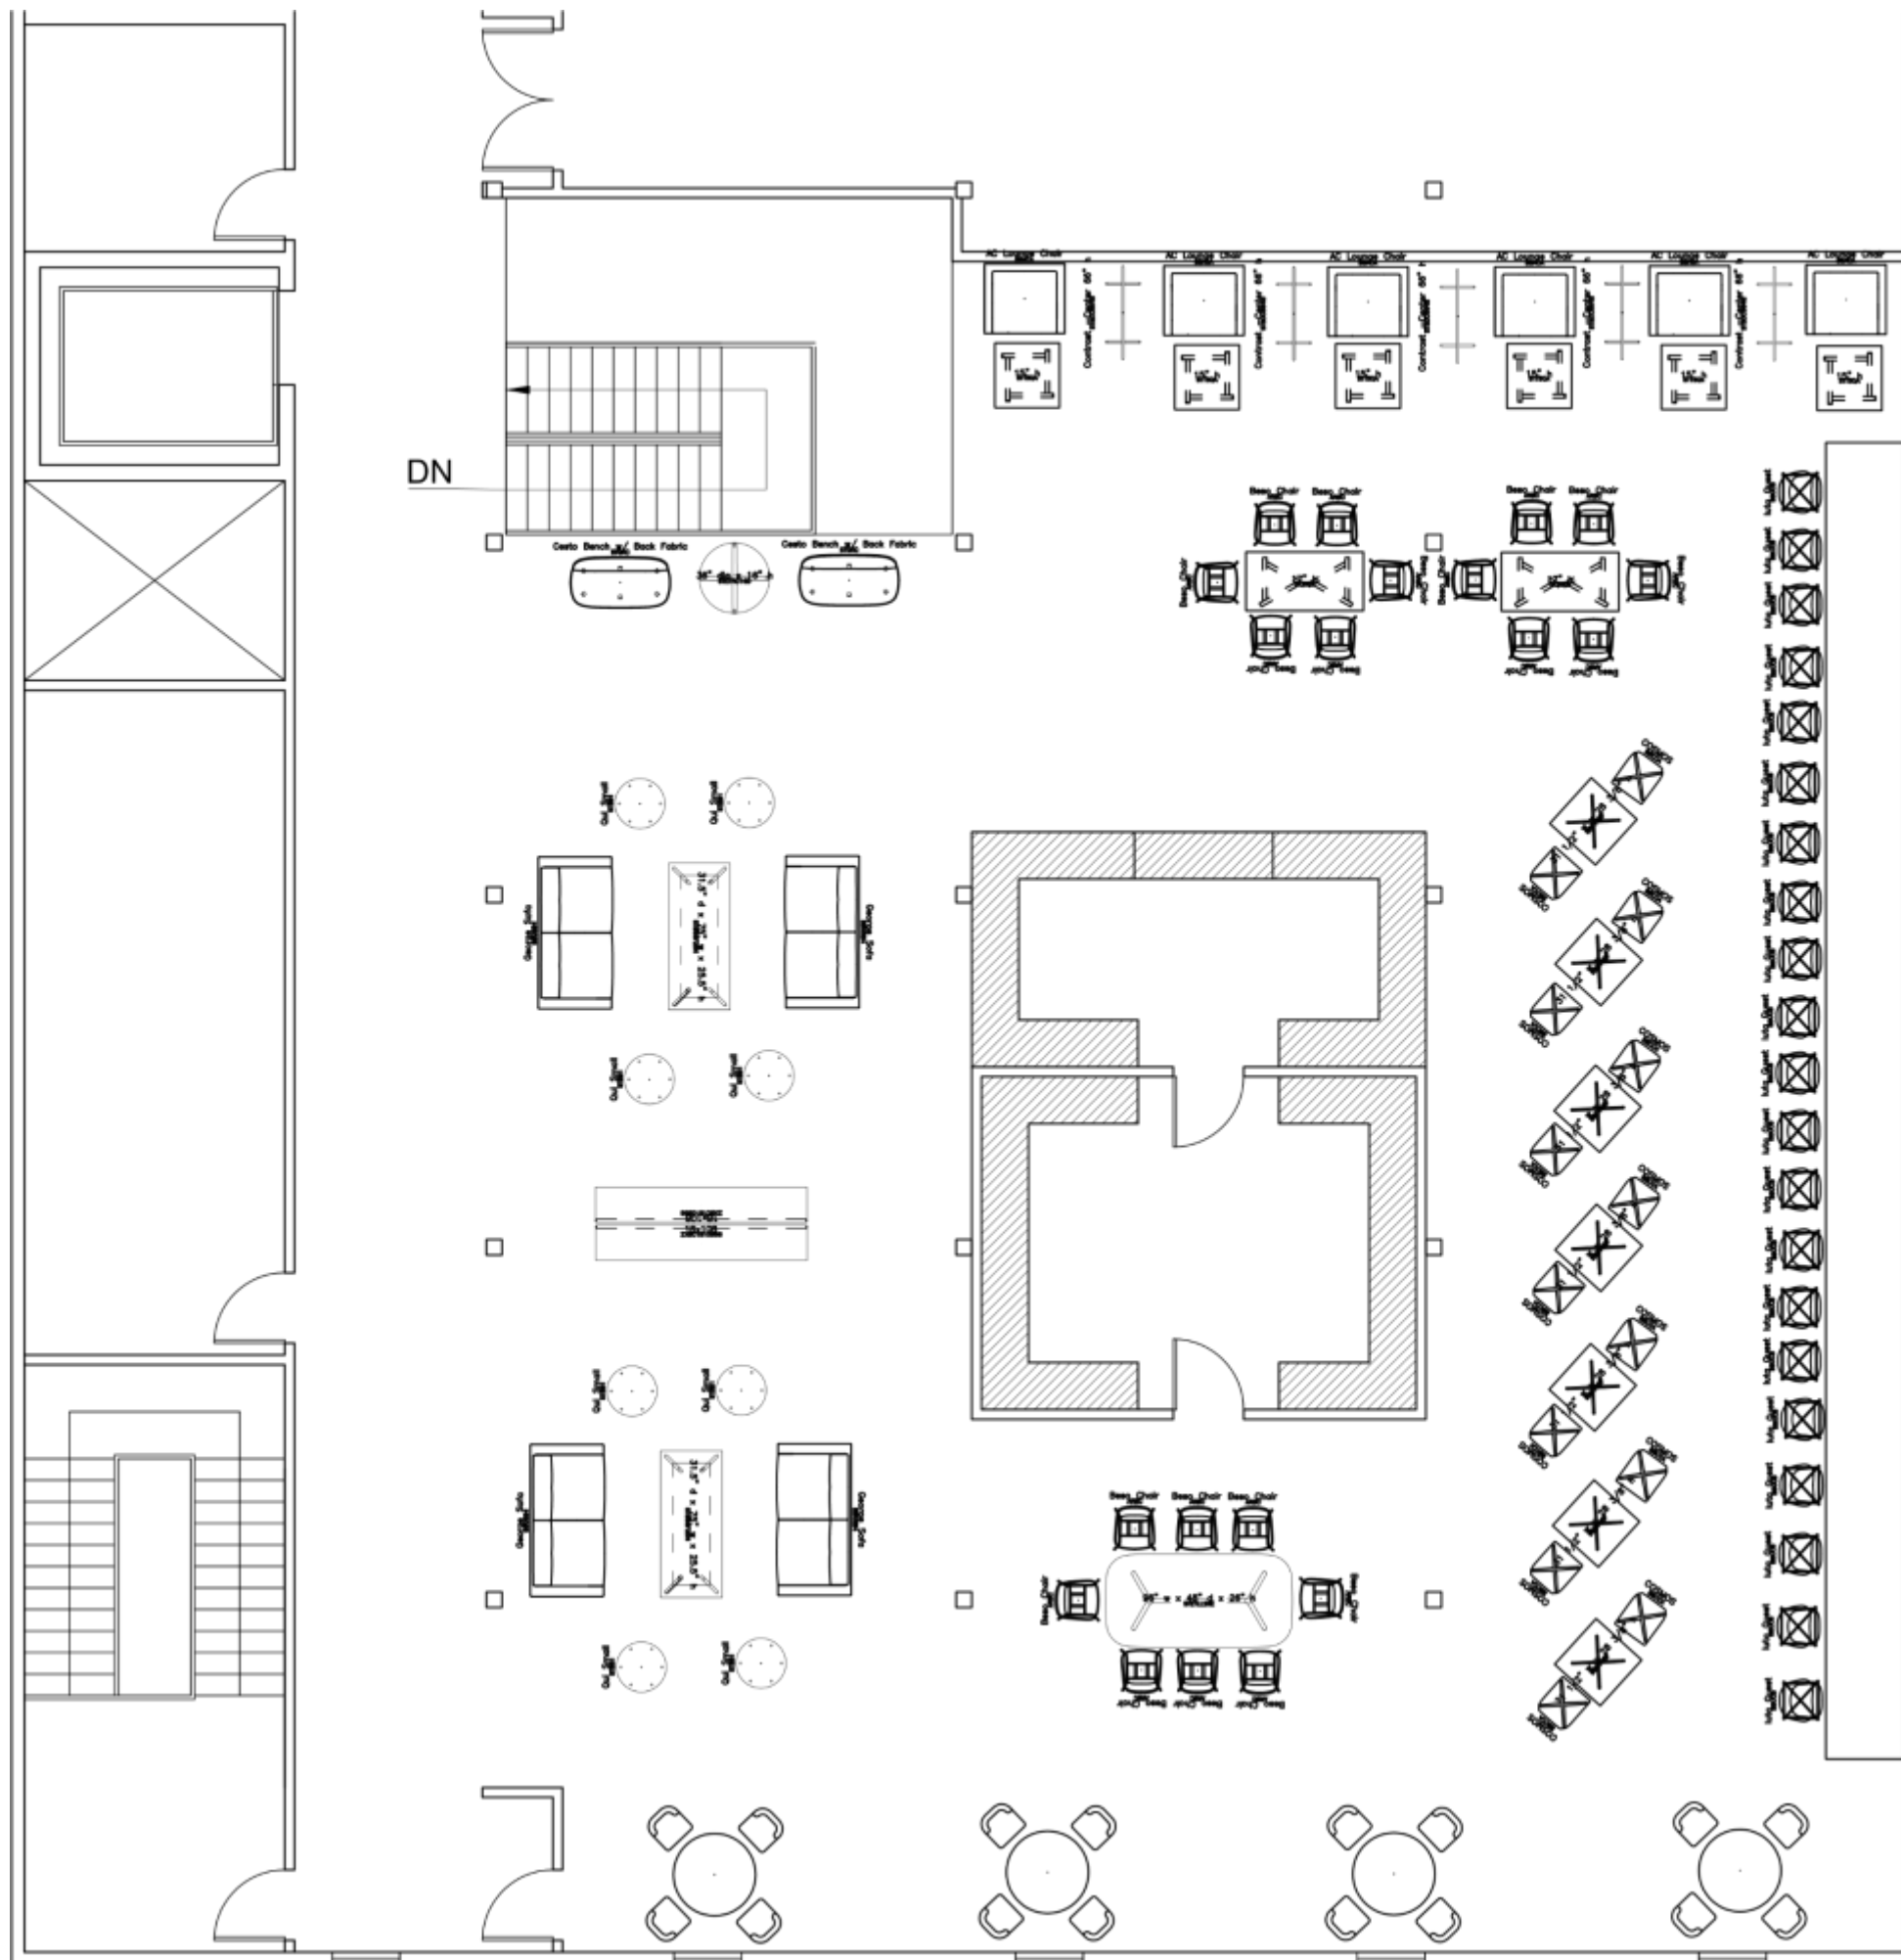

FURNITURE PLAN II

1/8" = 1'-0"


SEATS: 97

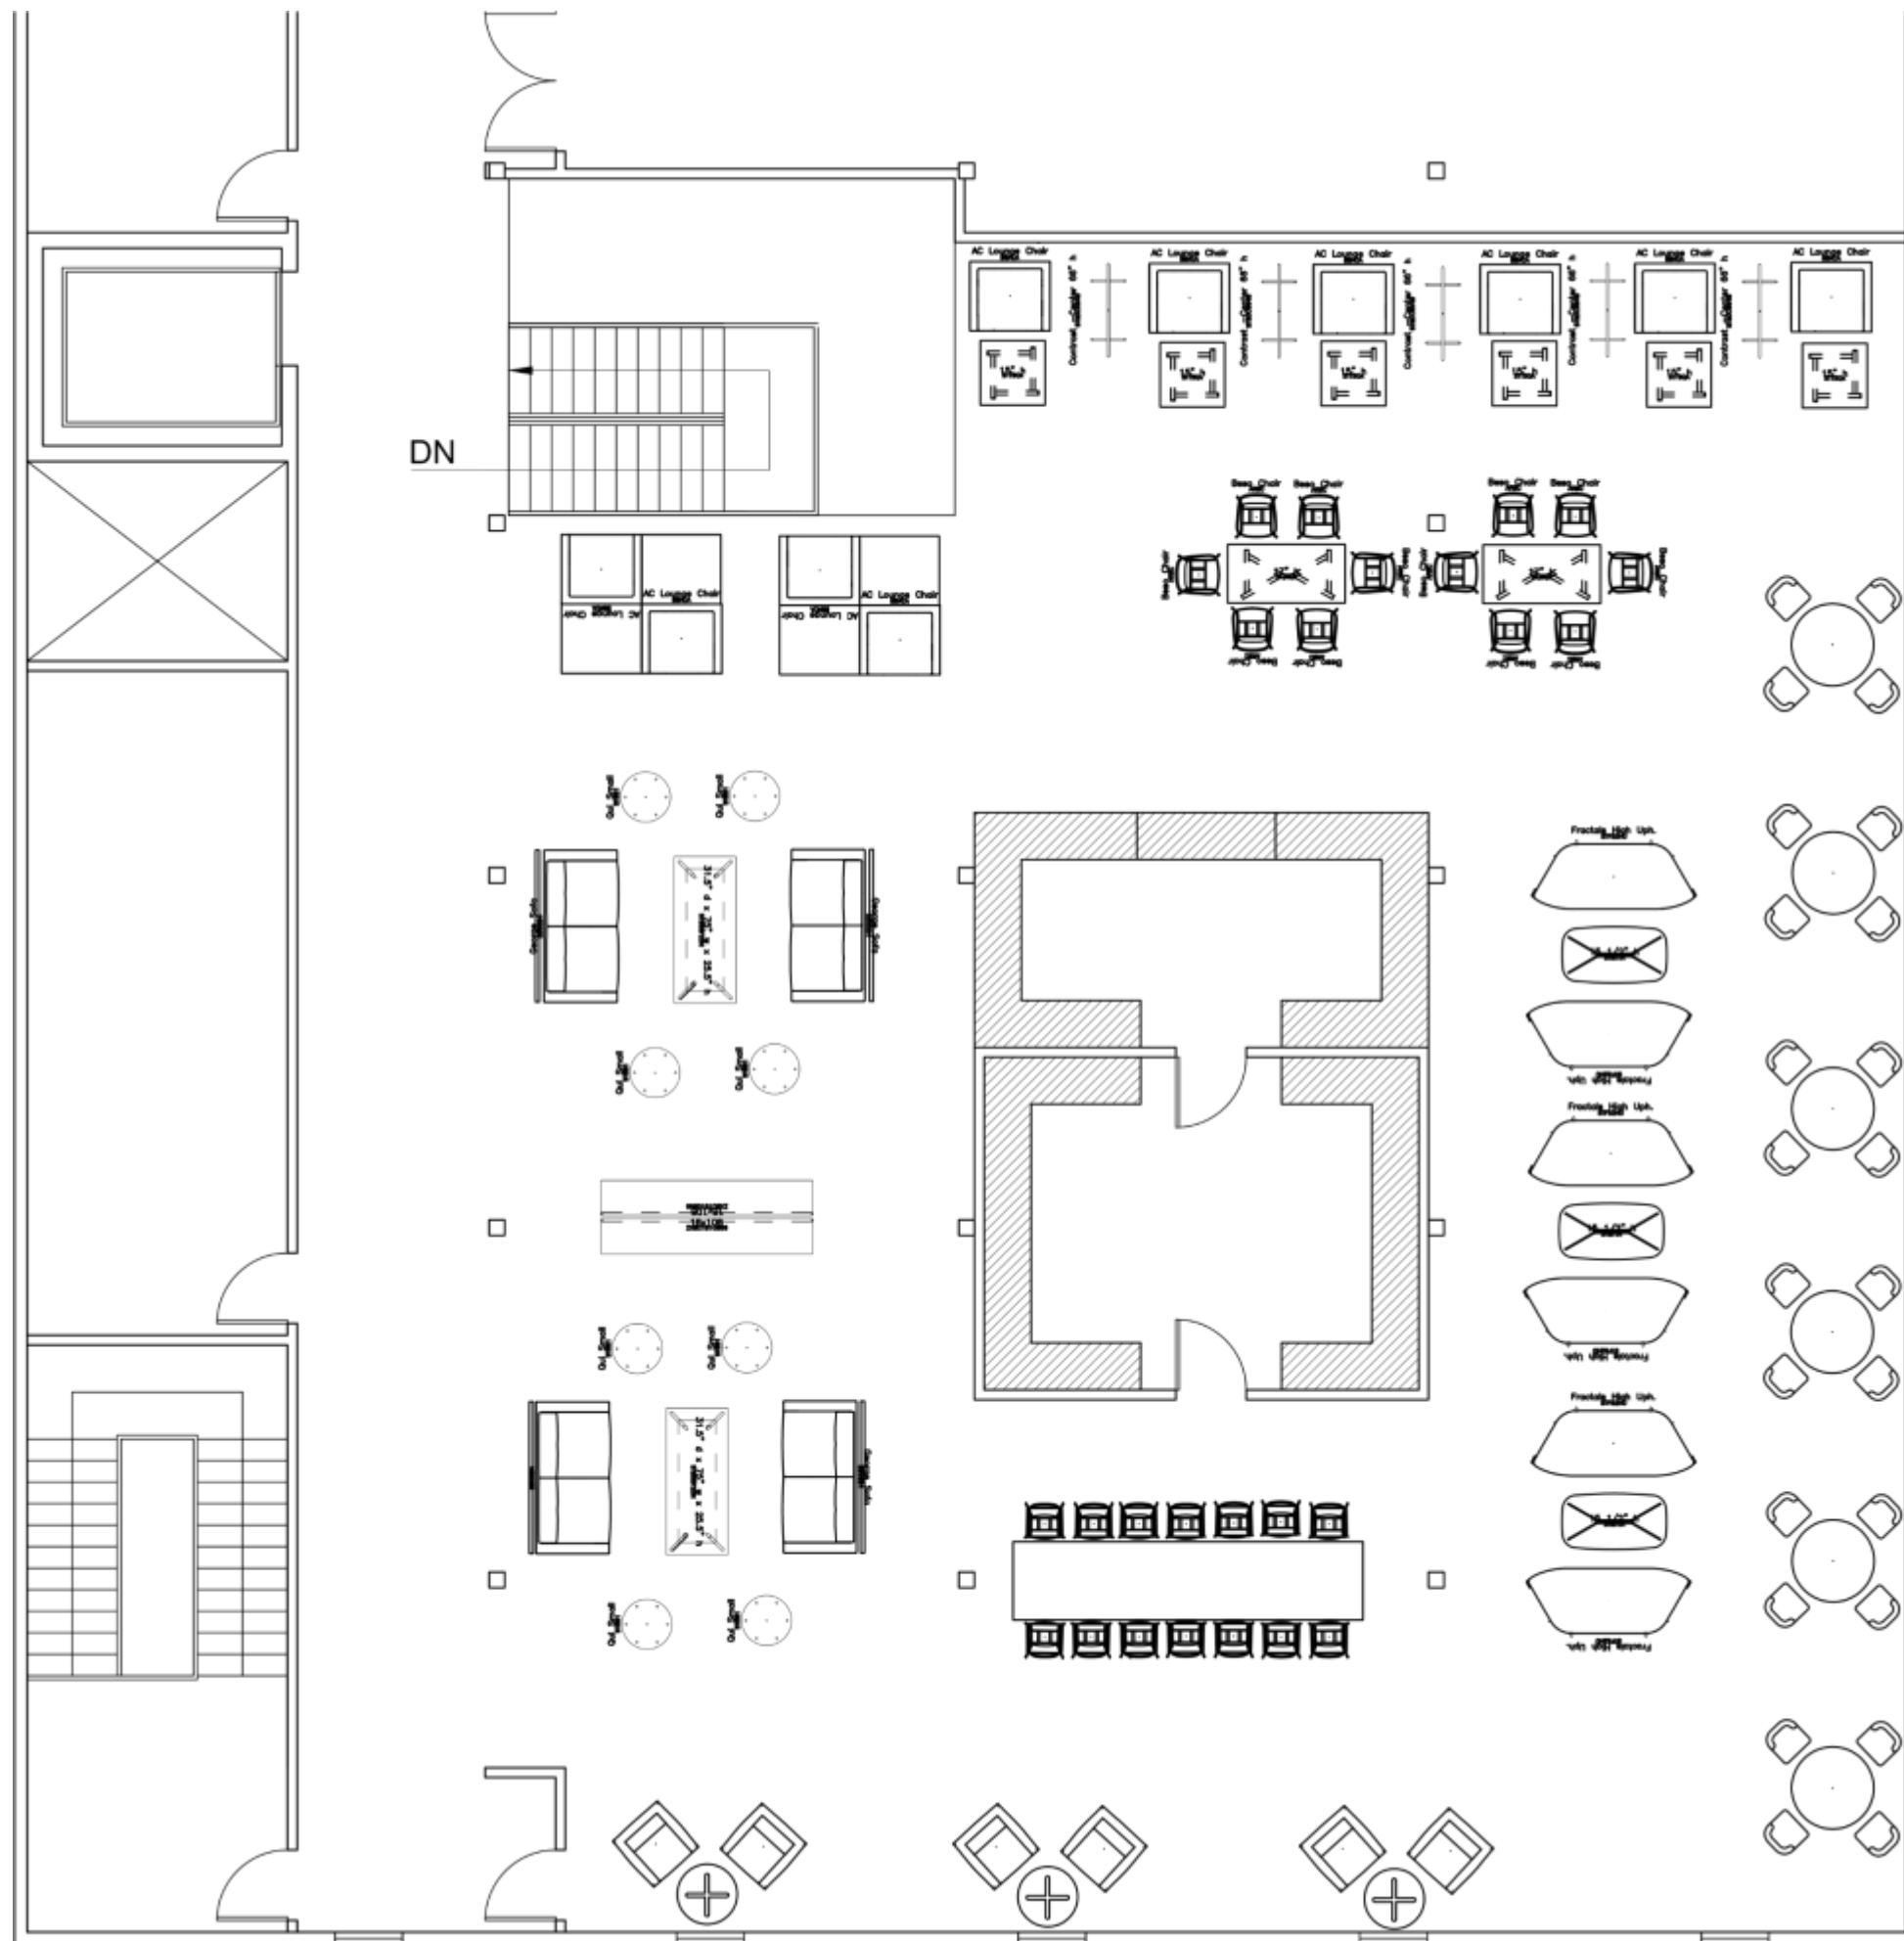

FURNITURE PLAN III

1/8" = 1'-0"

SEATS: 106

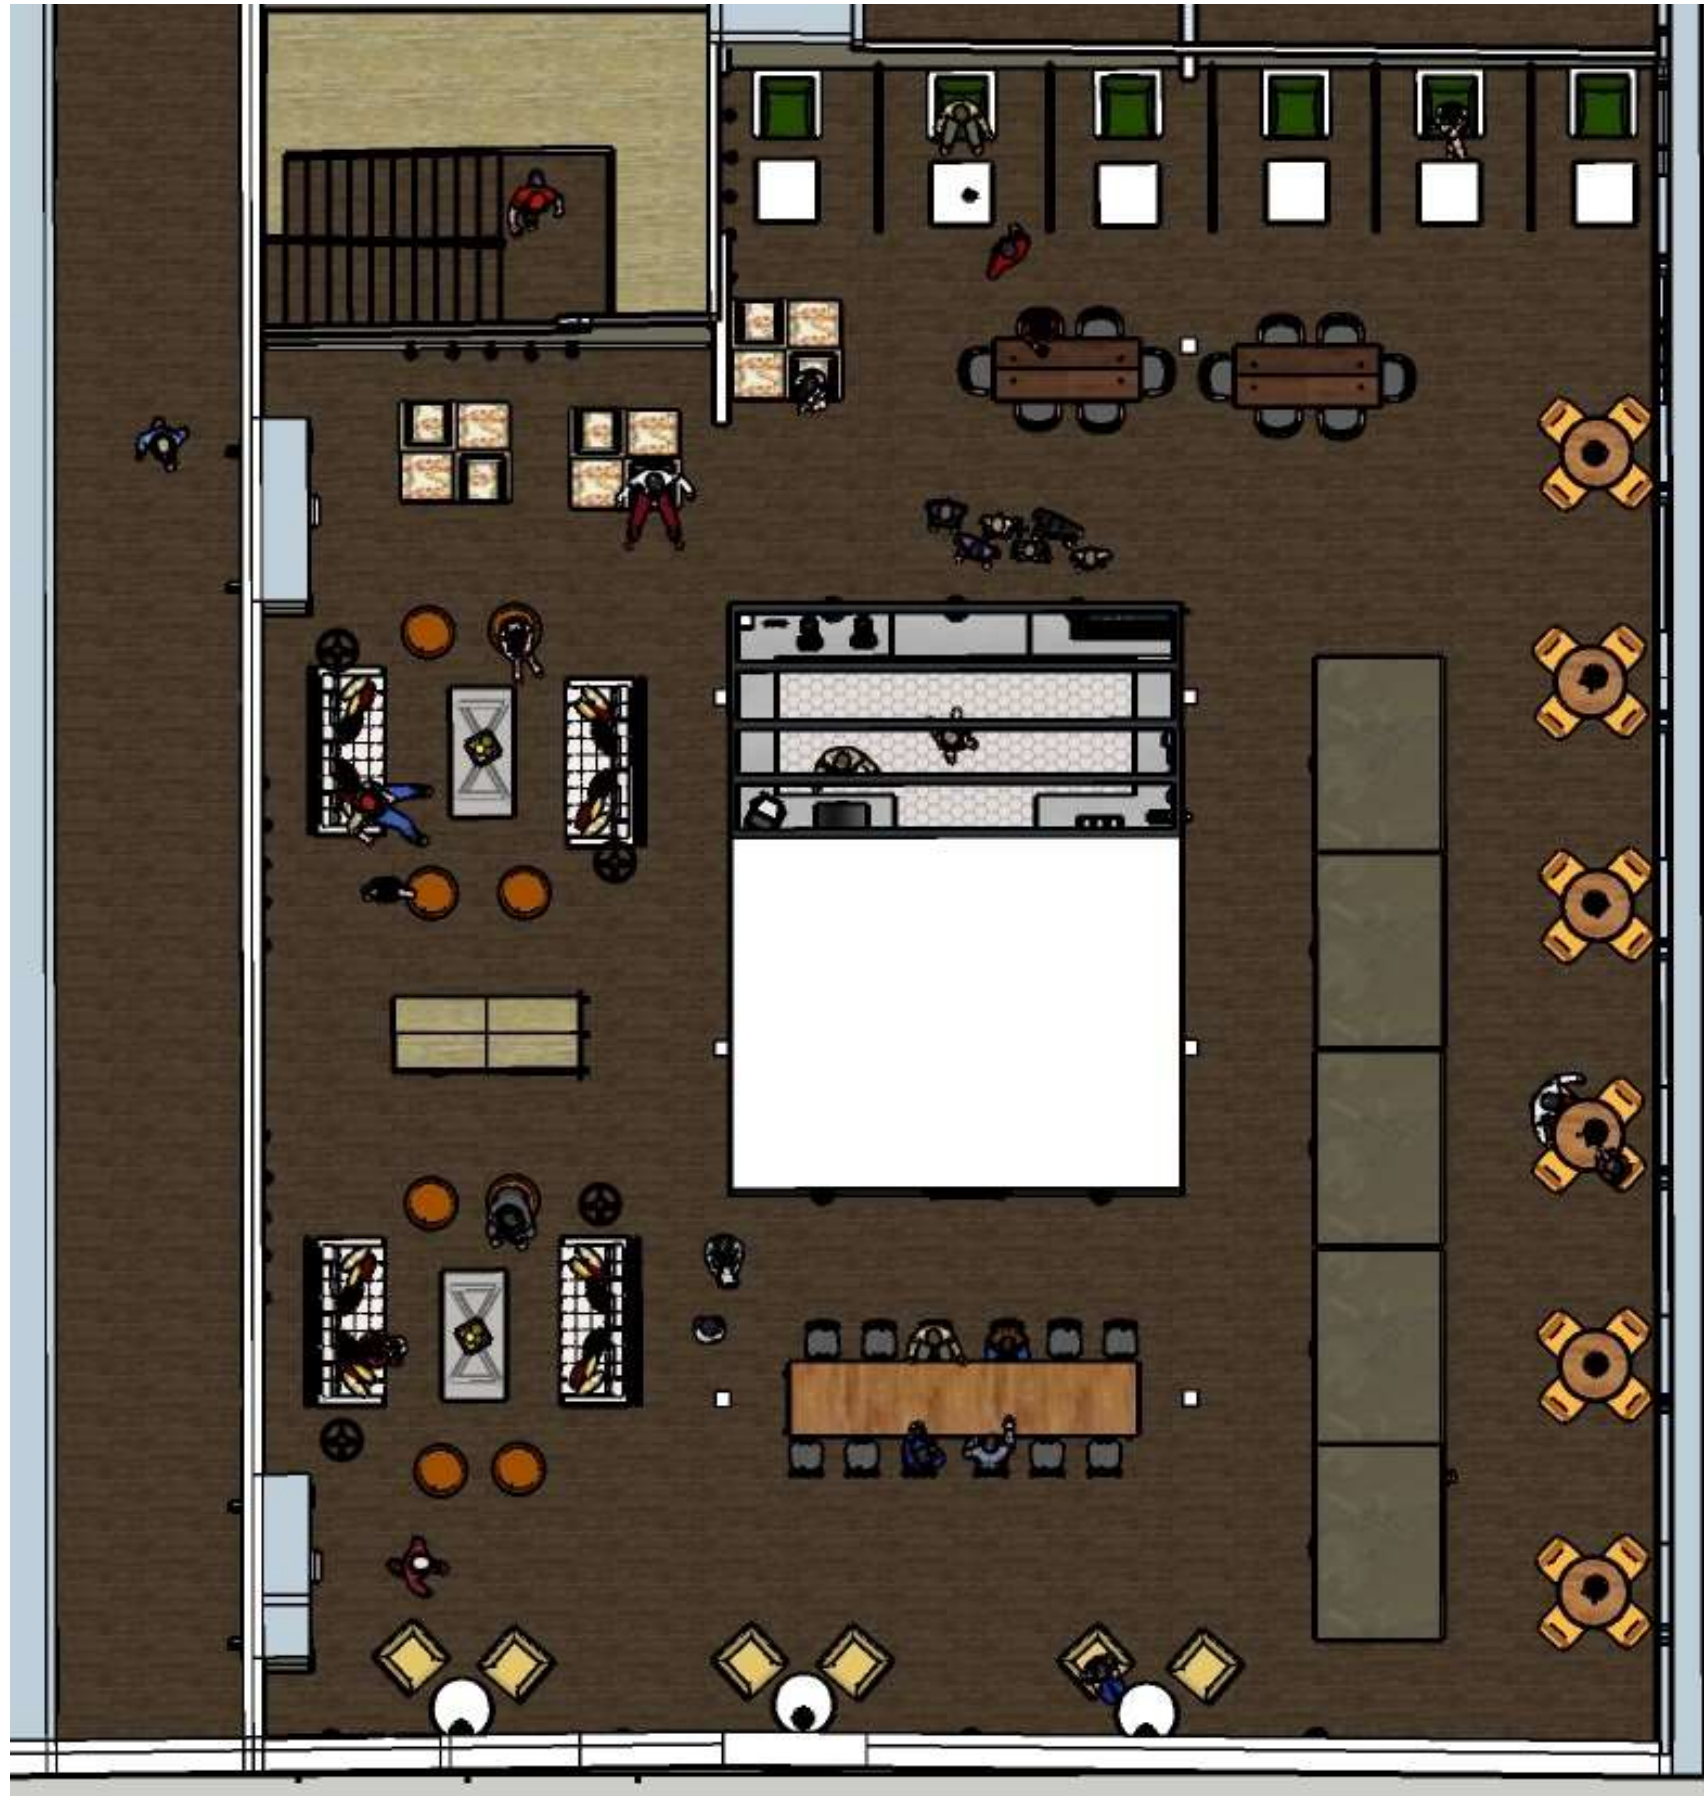

SKETCHUP FURNITURE PLAN

1/8" = 1'-0"

SEATS: 108

SKETCHUP VIDEO:

<https://vimeo.com/300226252>