


Portfolio 3
Emma Florez
IDSN 2102

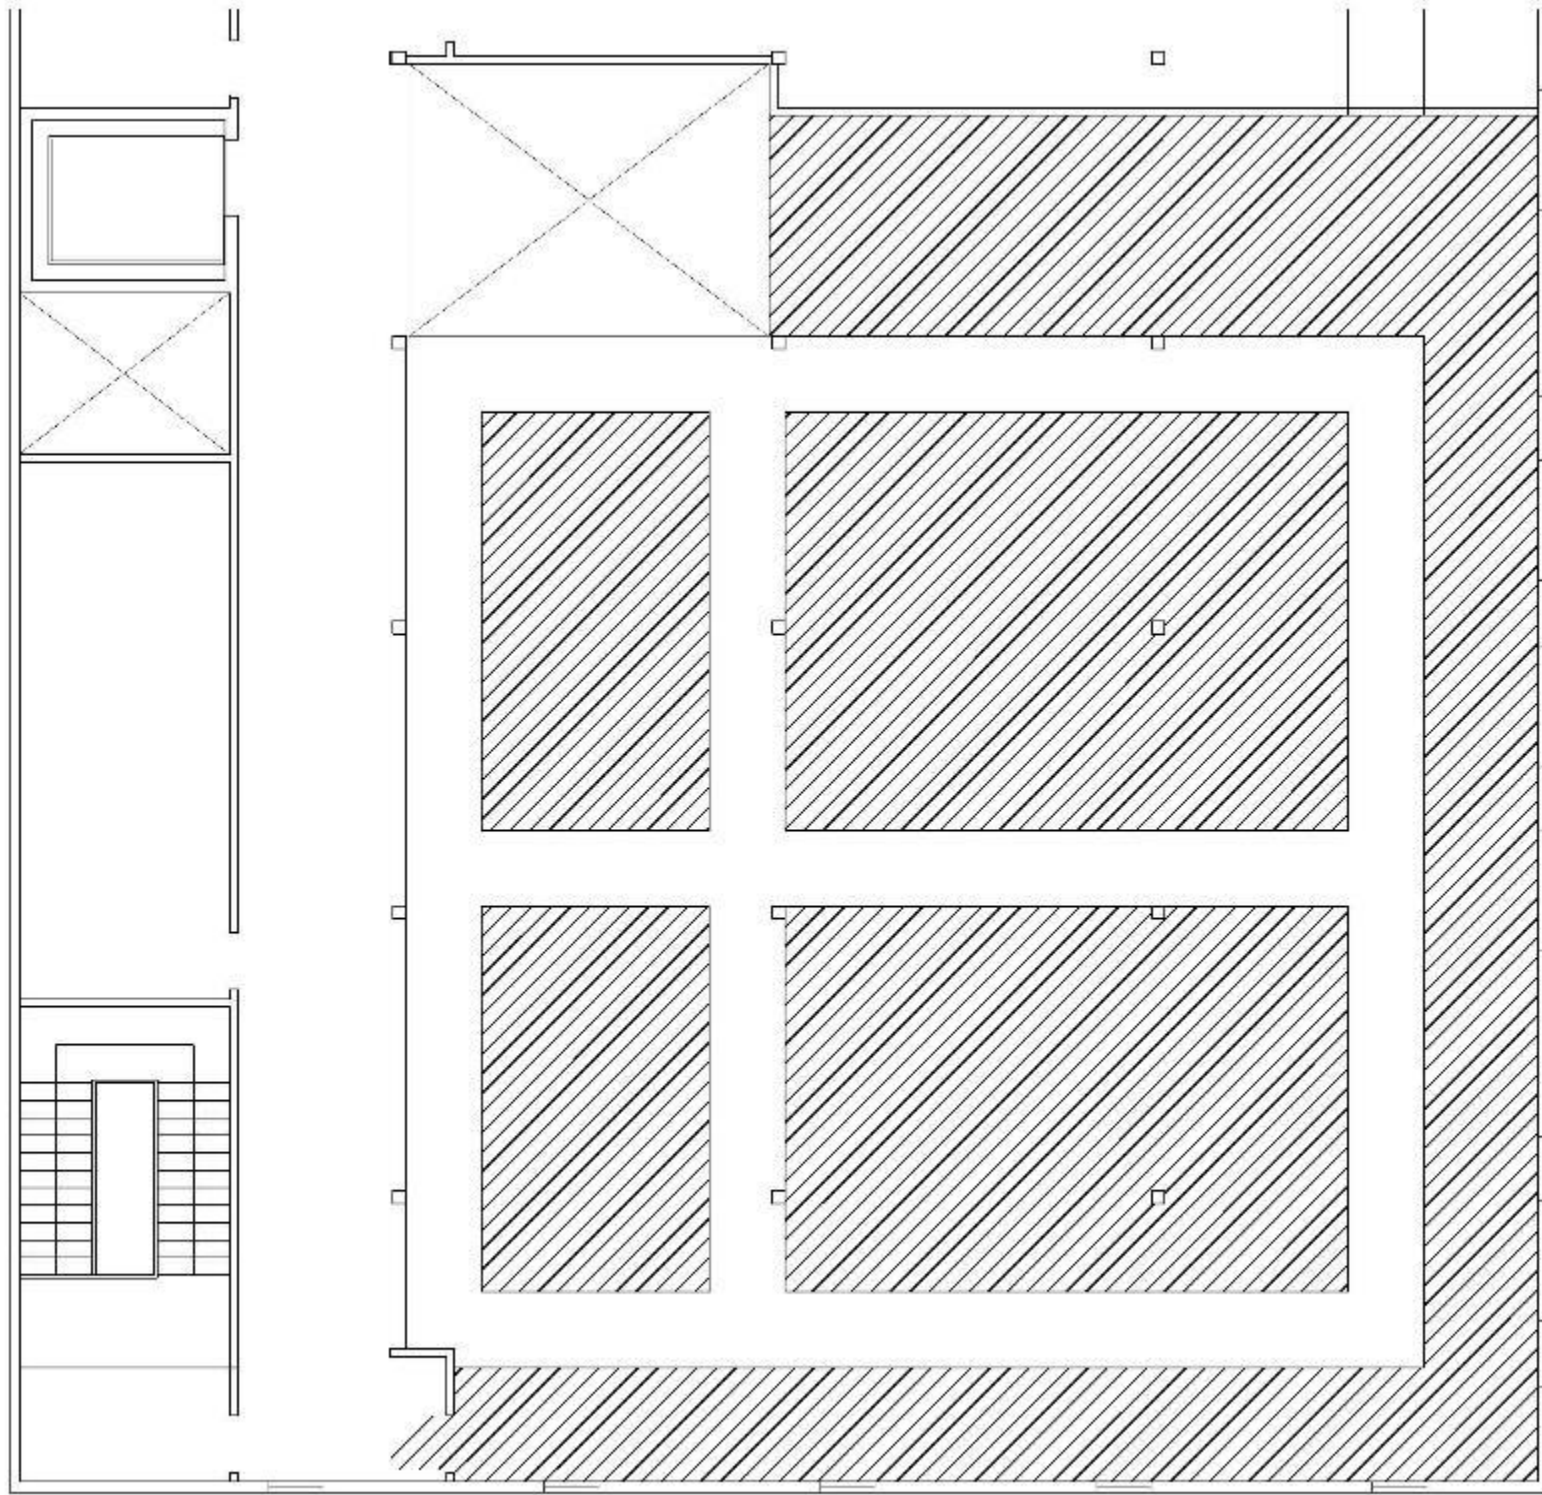



Circulation Plan 1

1/8"=1'0"

Circulation Plan 2

1/8" = 1'0"

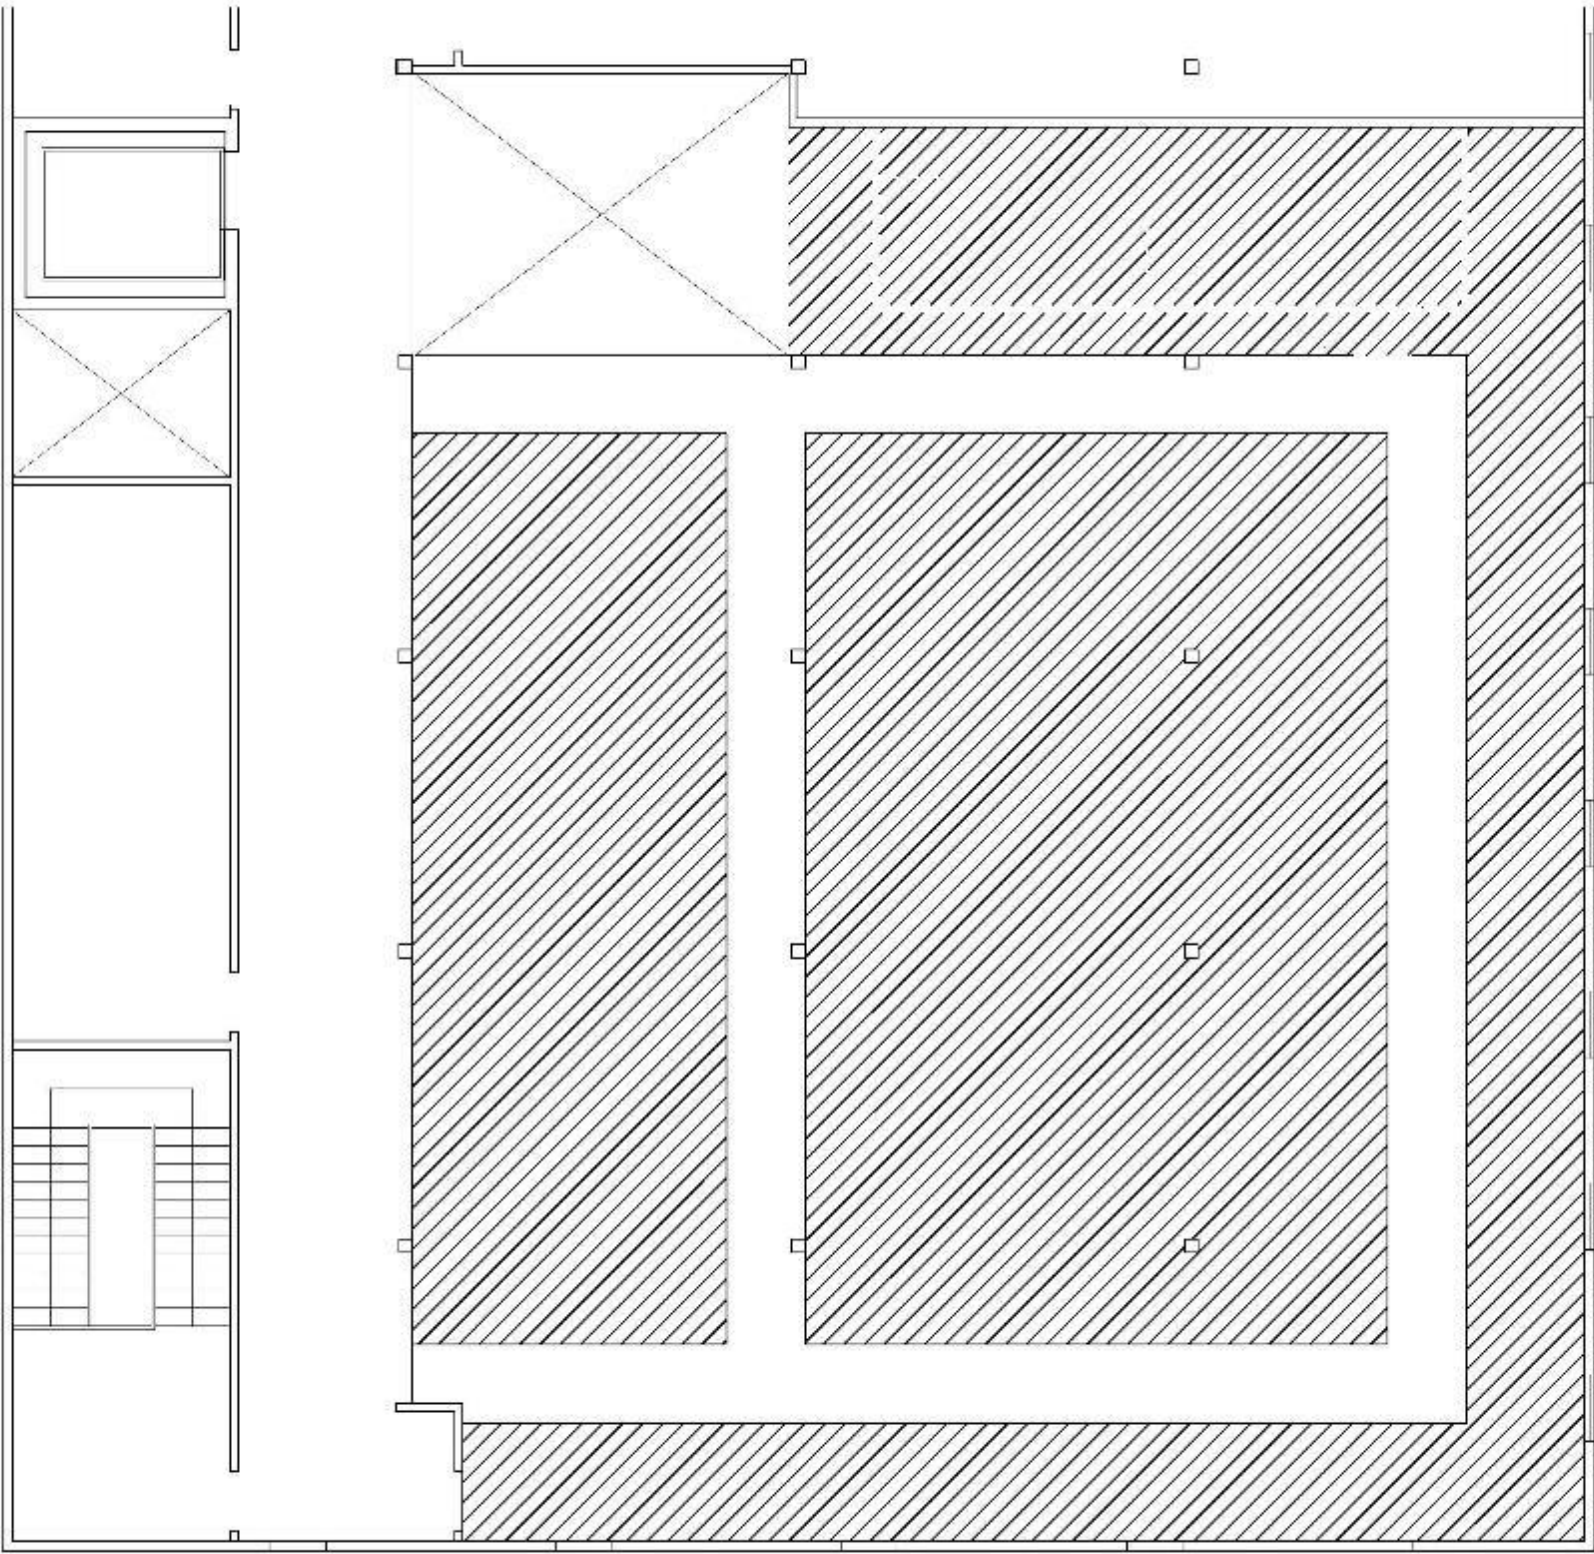

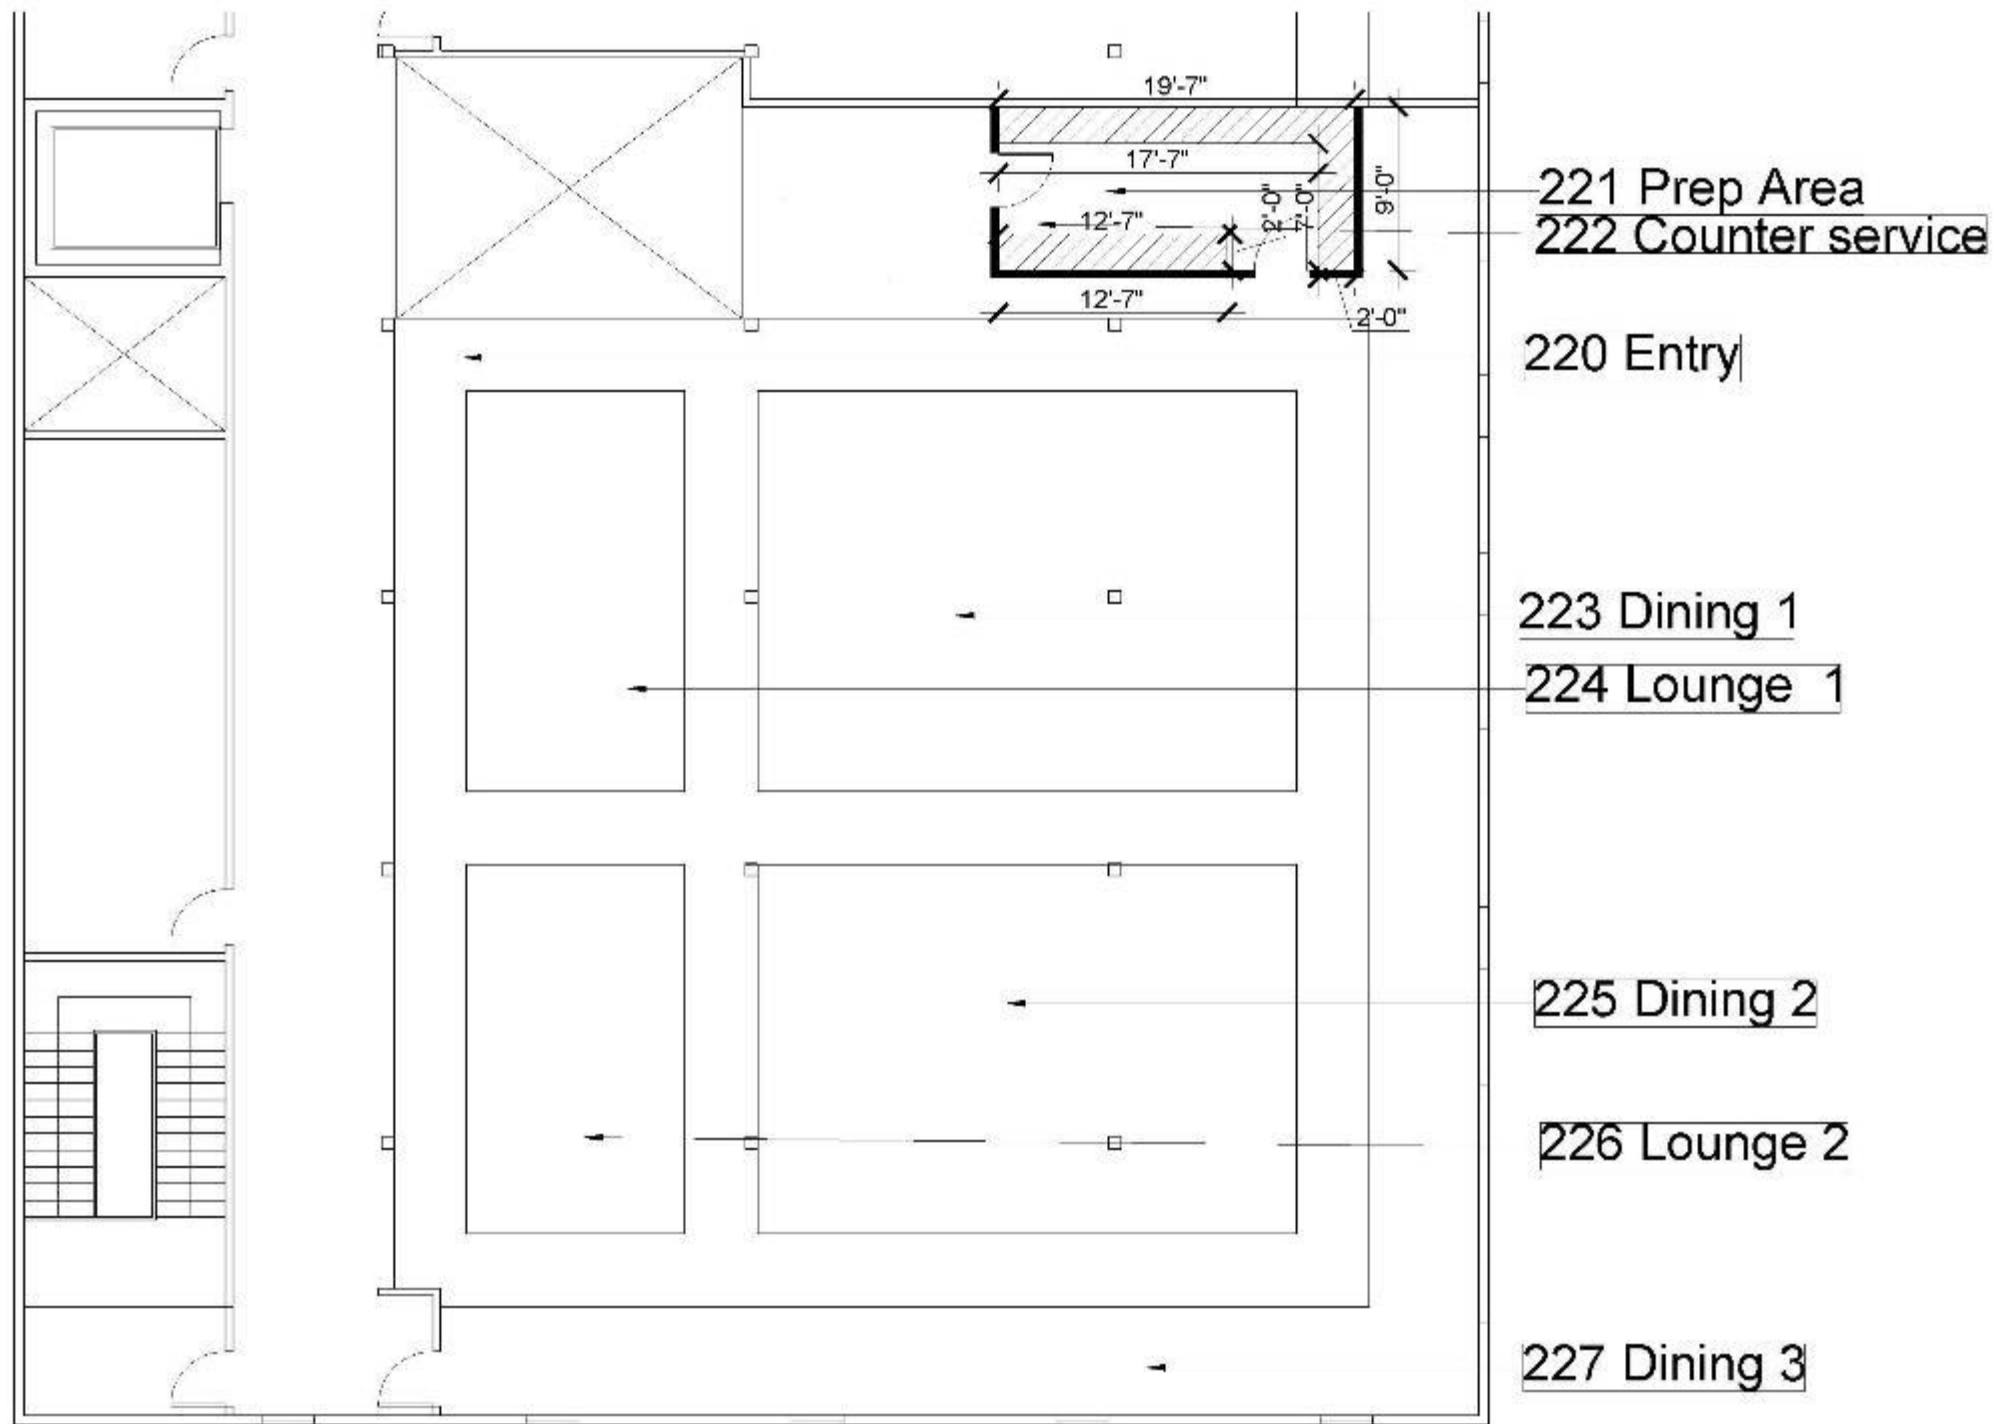




Prep Area 1

1/8" = 1'0"

Prep Area 2


1/8" = 1'0"

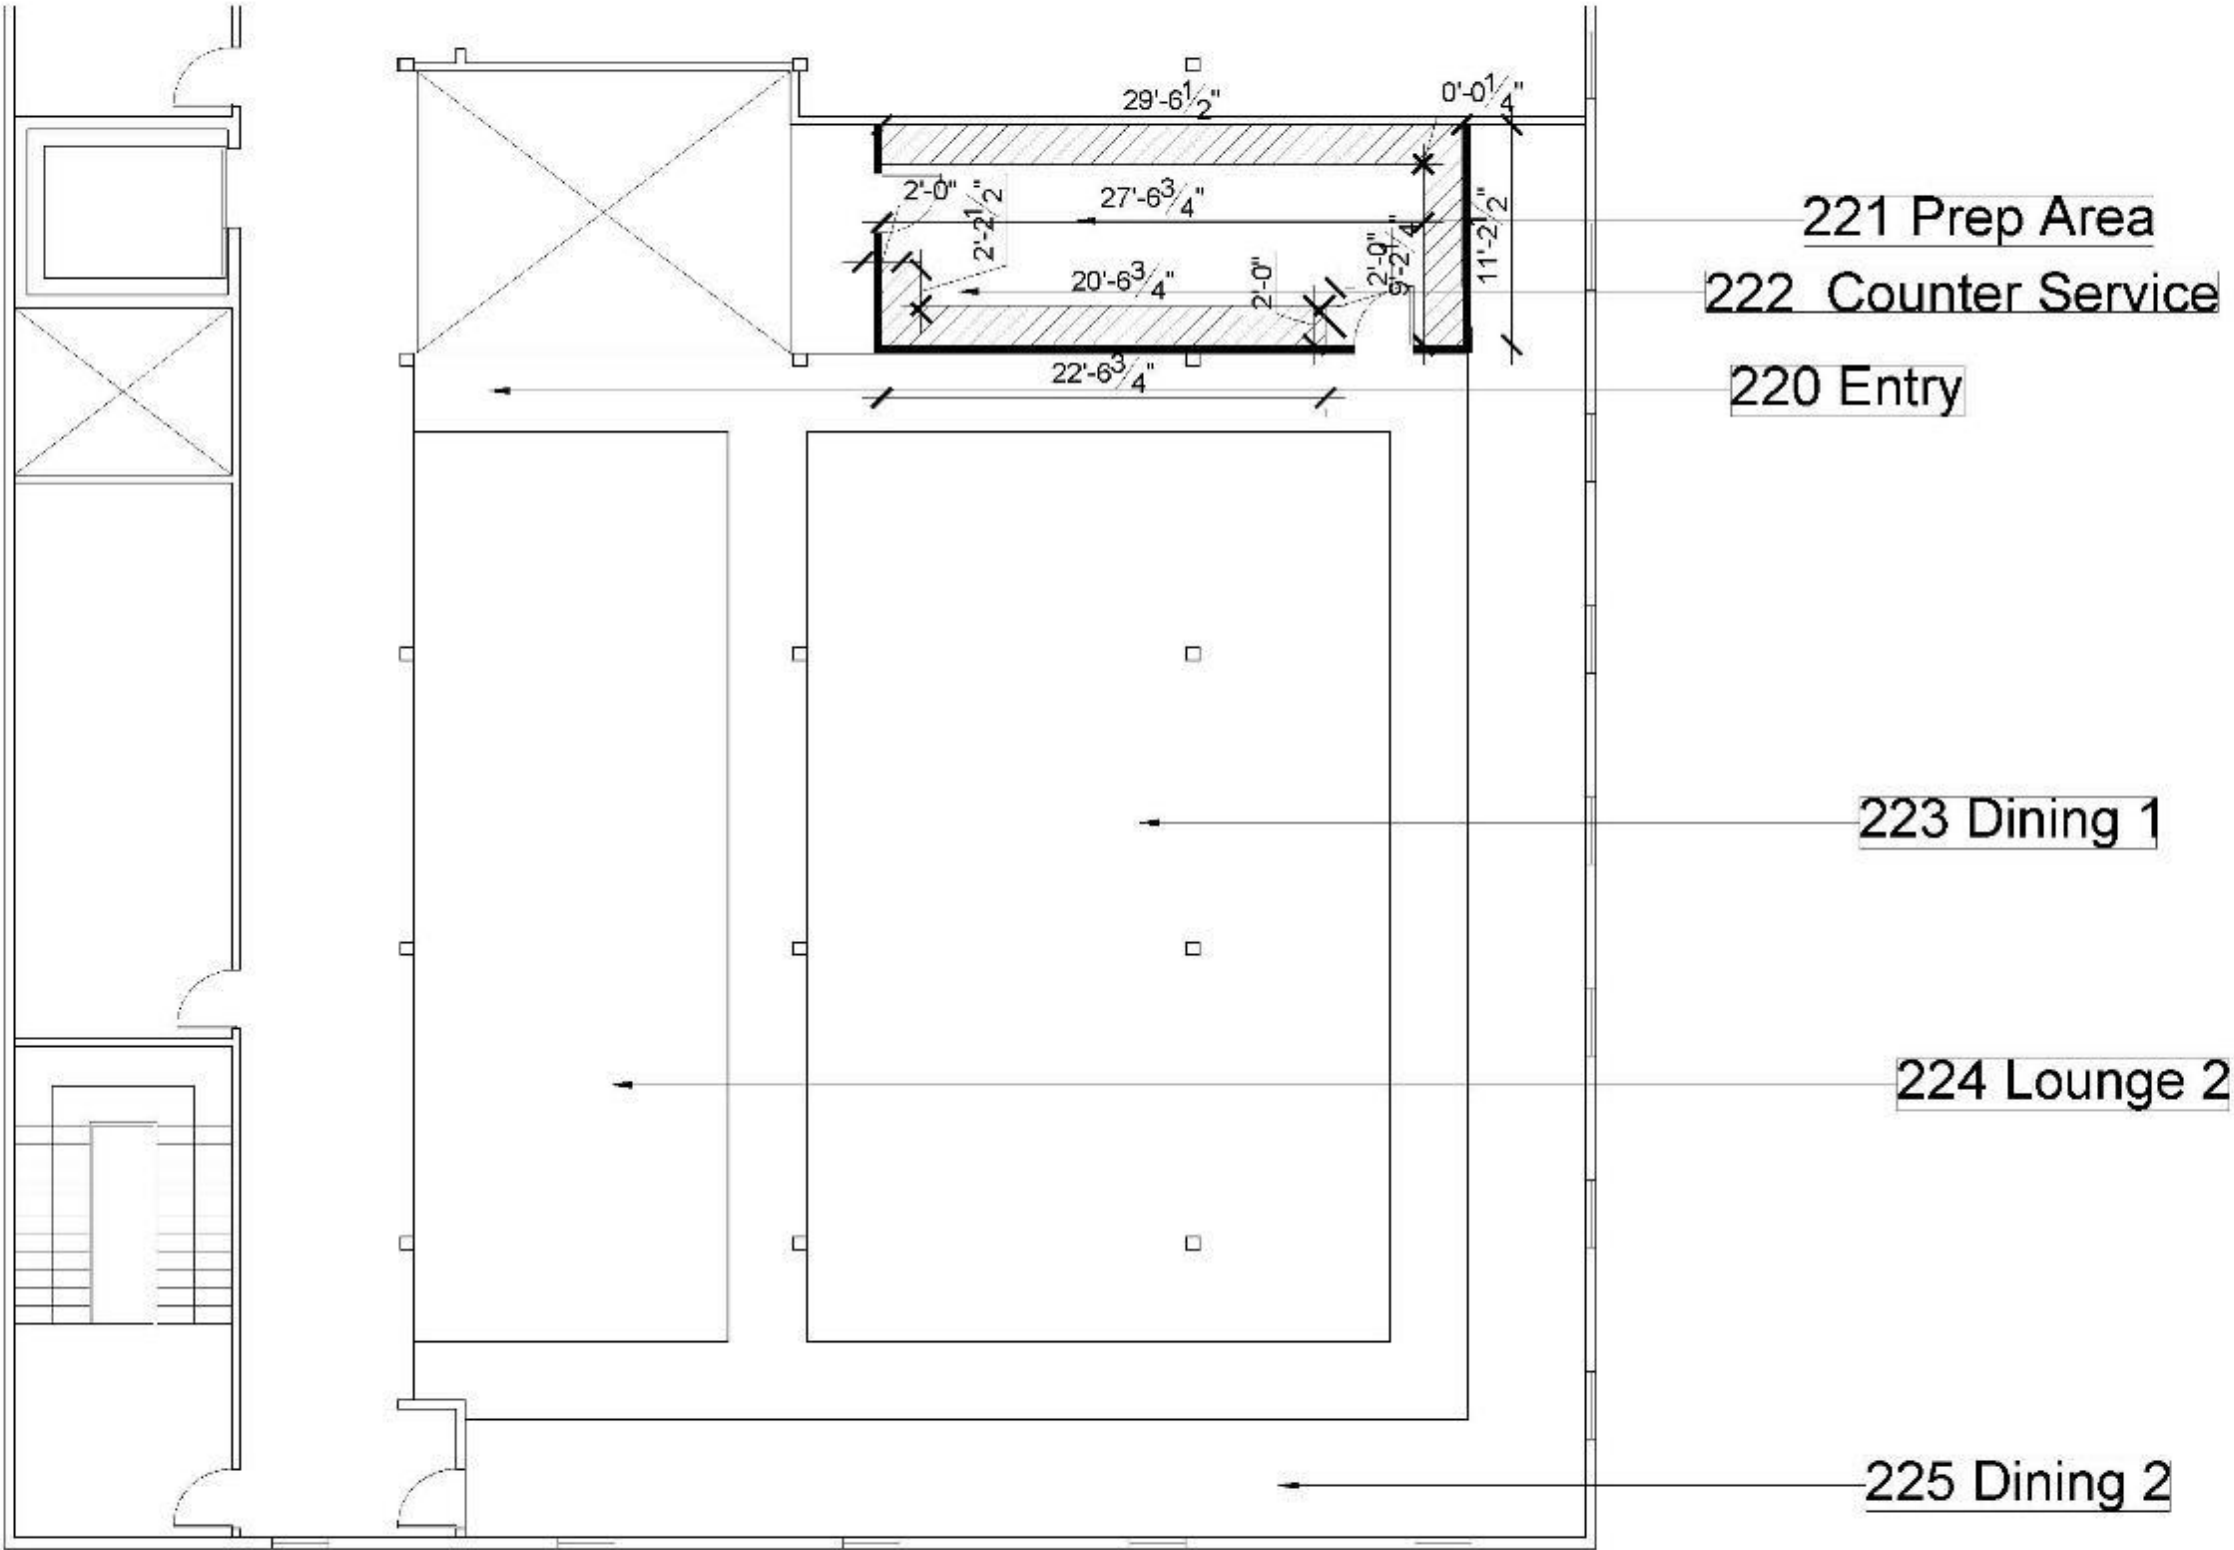

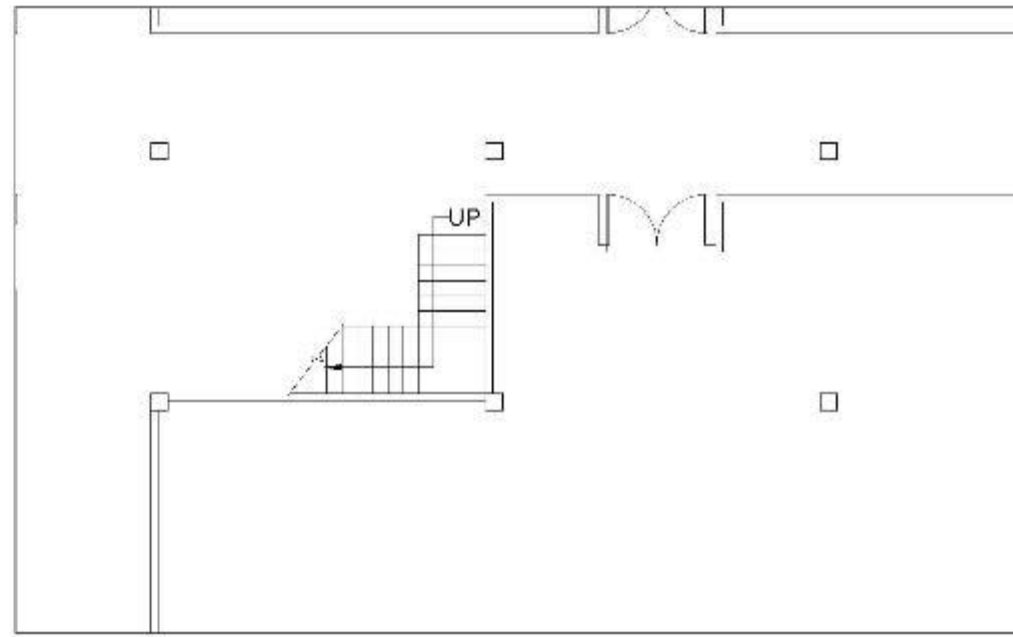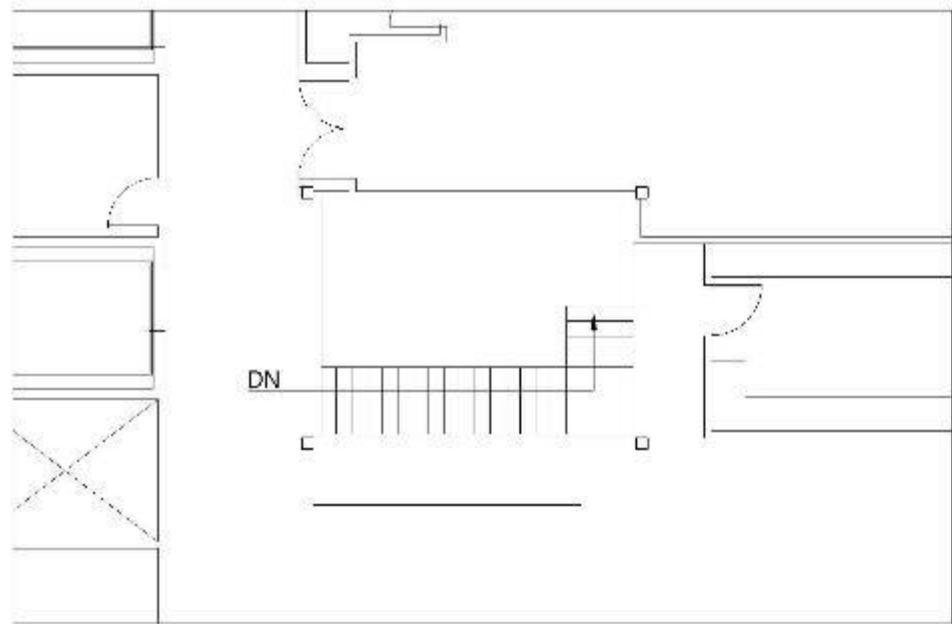




L Shaped Stairs



1/8" = 1'0"

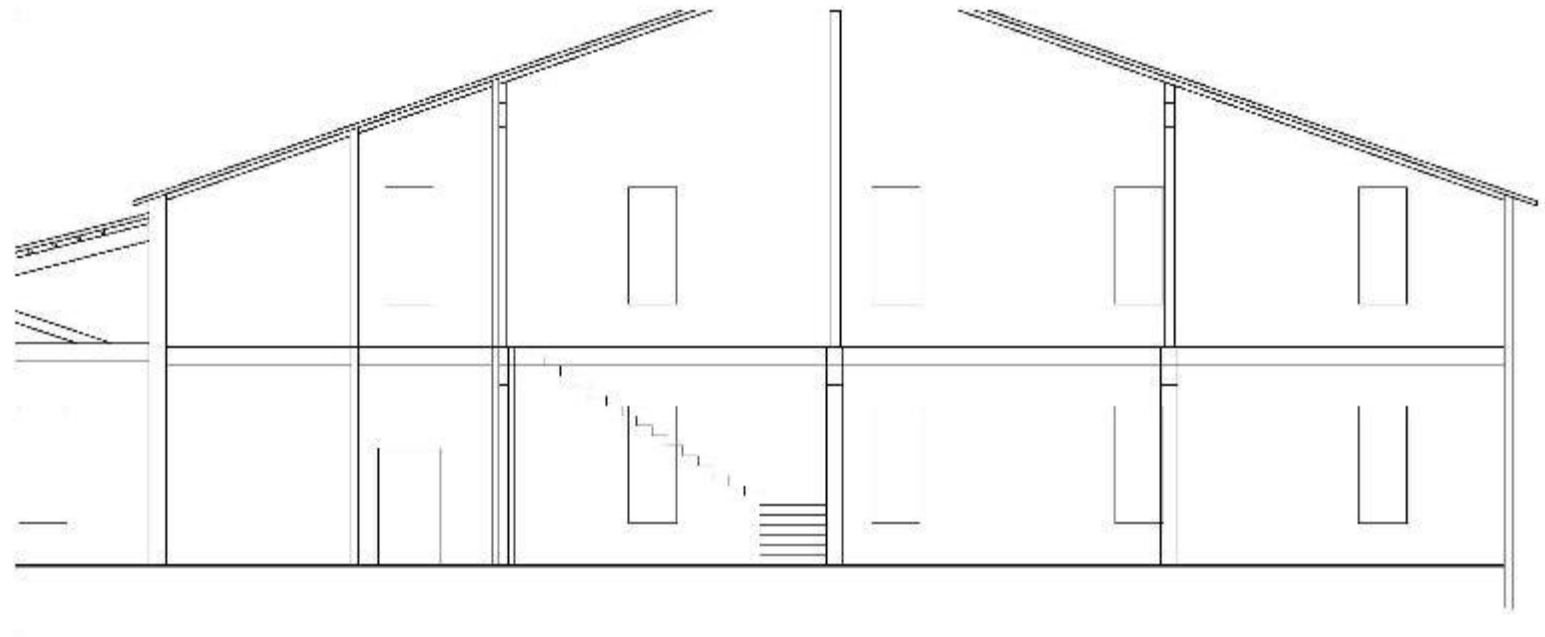

Straight Stairs


1/8" = 1'0"

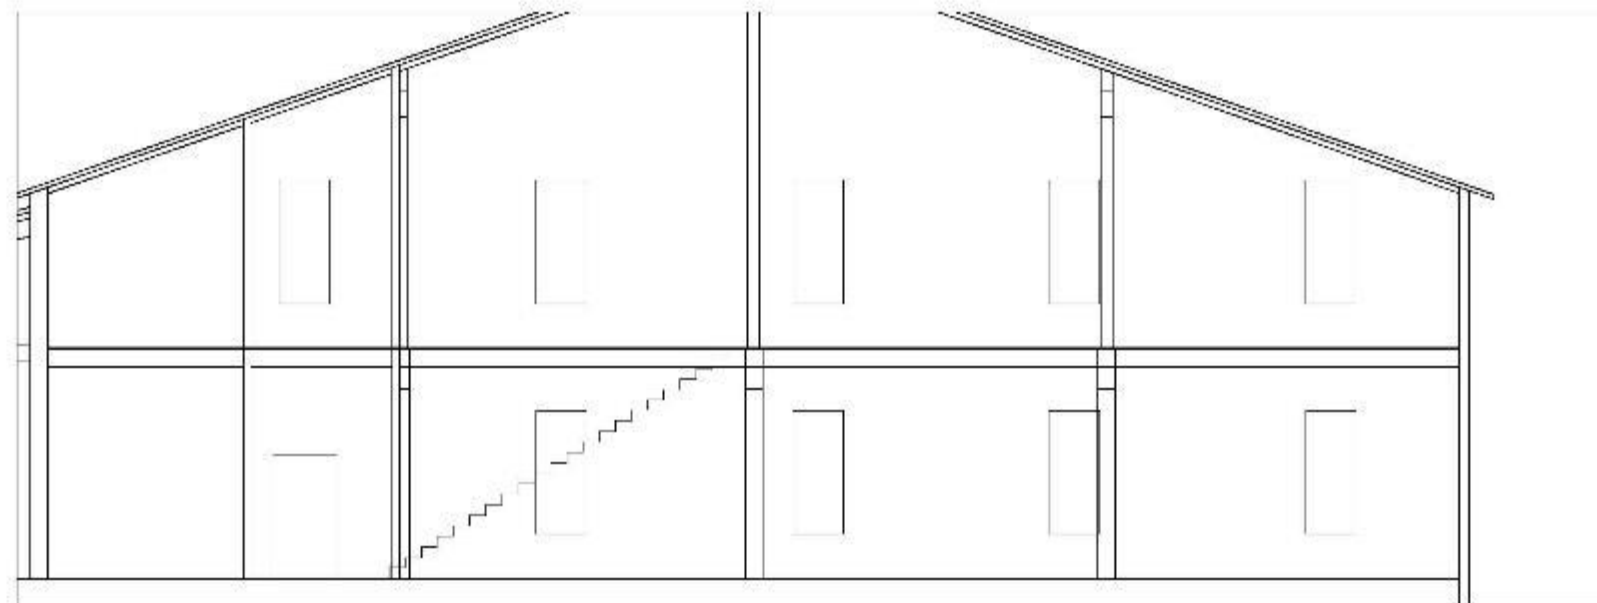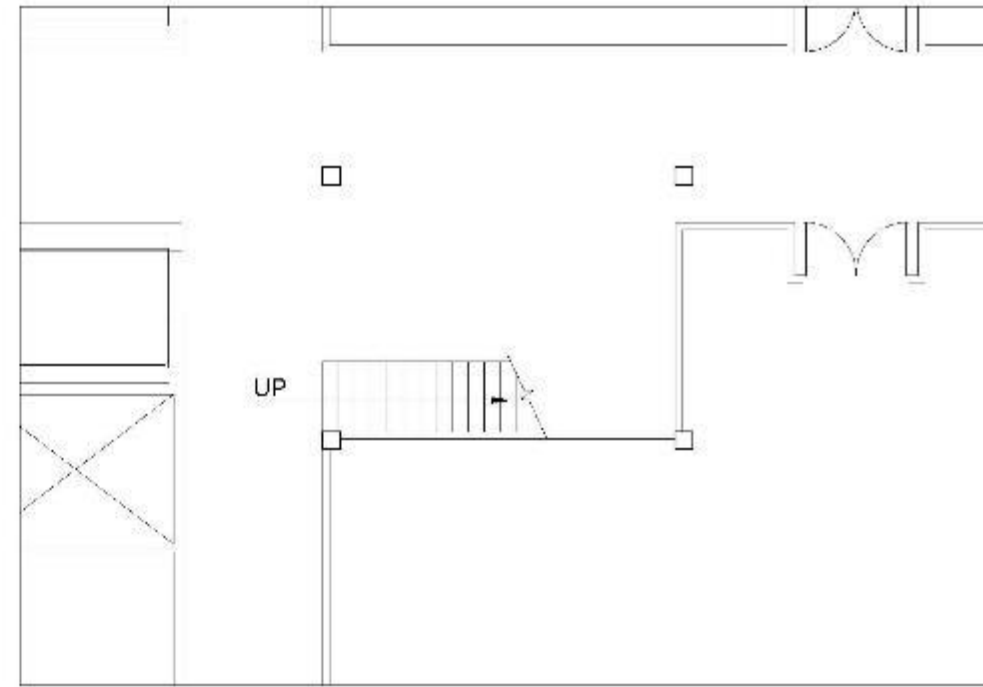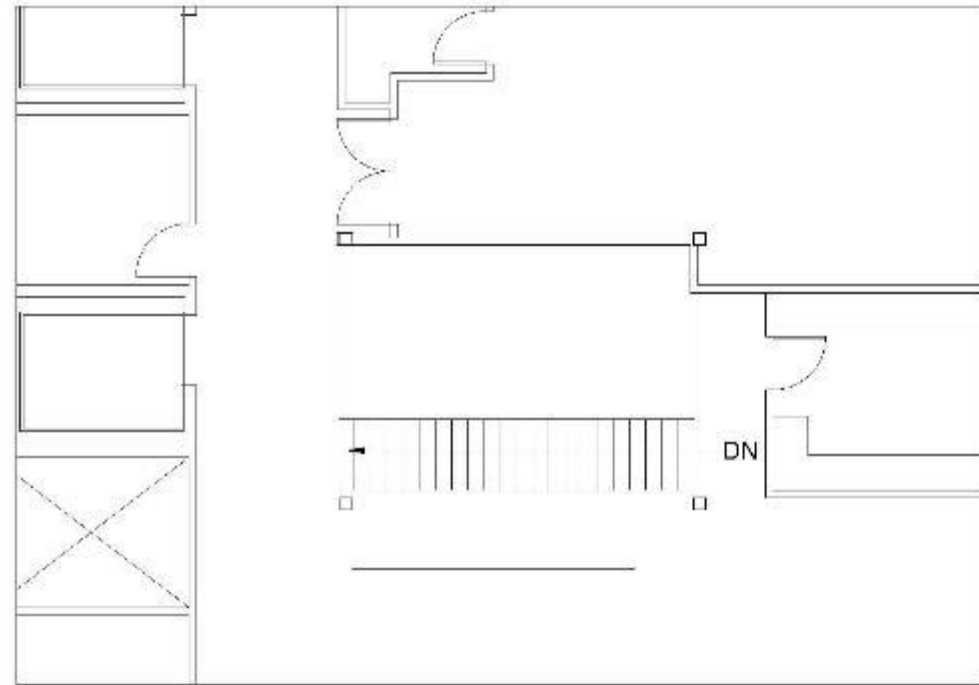

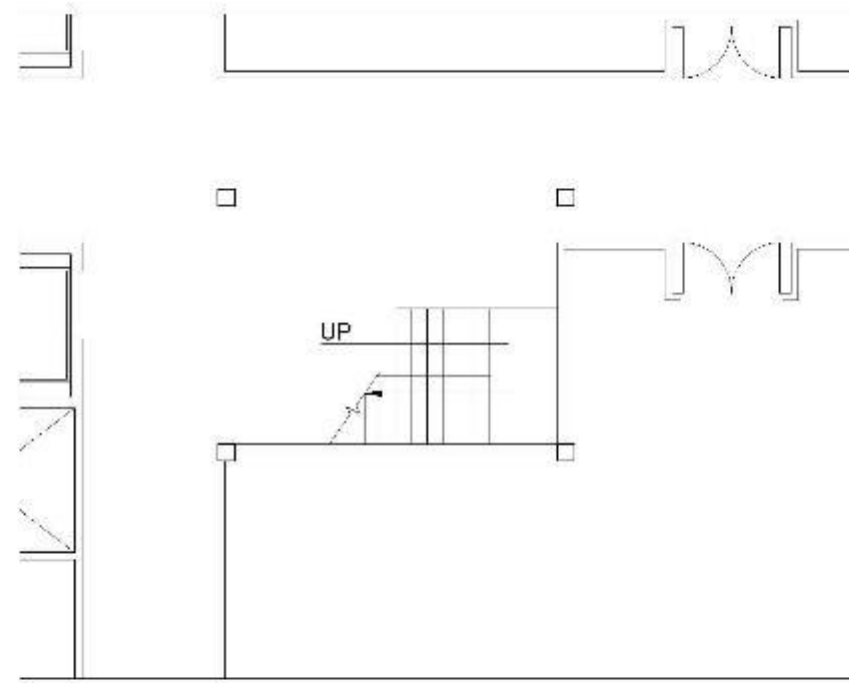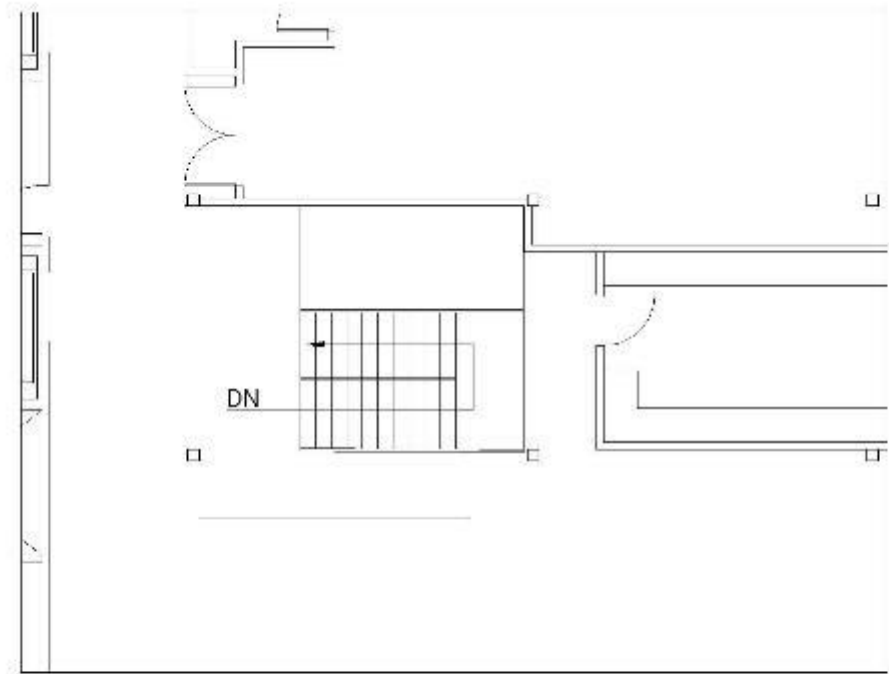

Scissor Stairs

1/8" = 1'0"

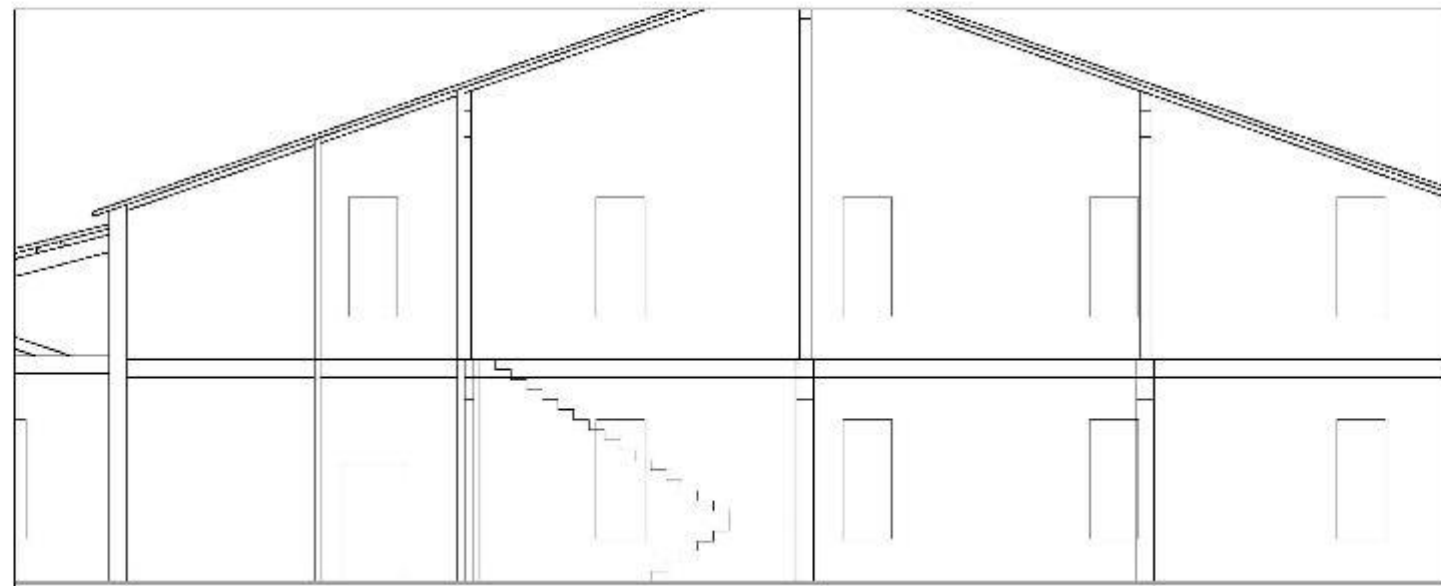



Straight Stair-Up

$1/8'' = 1'0''$



Straight Stair-Down

1/8" = 1'0"



Scissor Stair-UP

1/8" = 1'0"



Scissor Stair-Down

1/8" = 1'0"




L Shaped Stair-Up

1/8" = 1'0"



L Shaped-Down


1/8" = 1'0"

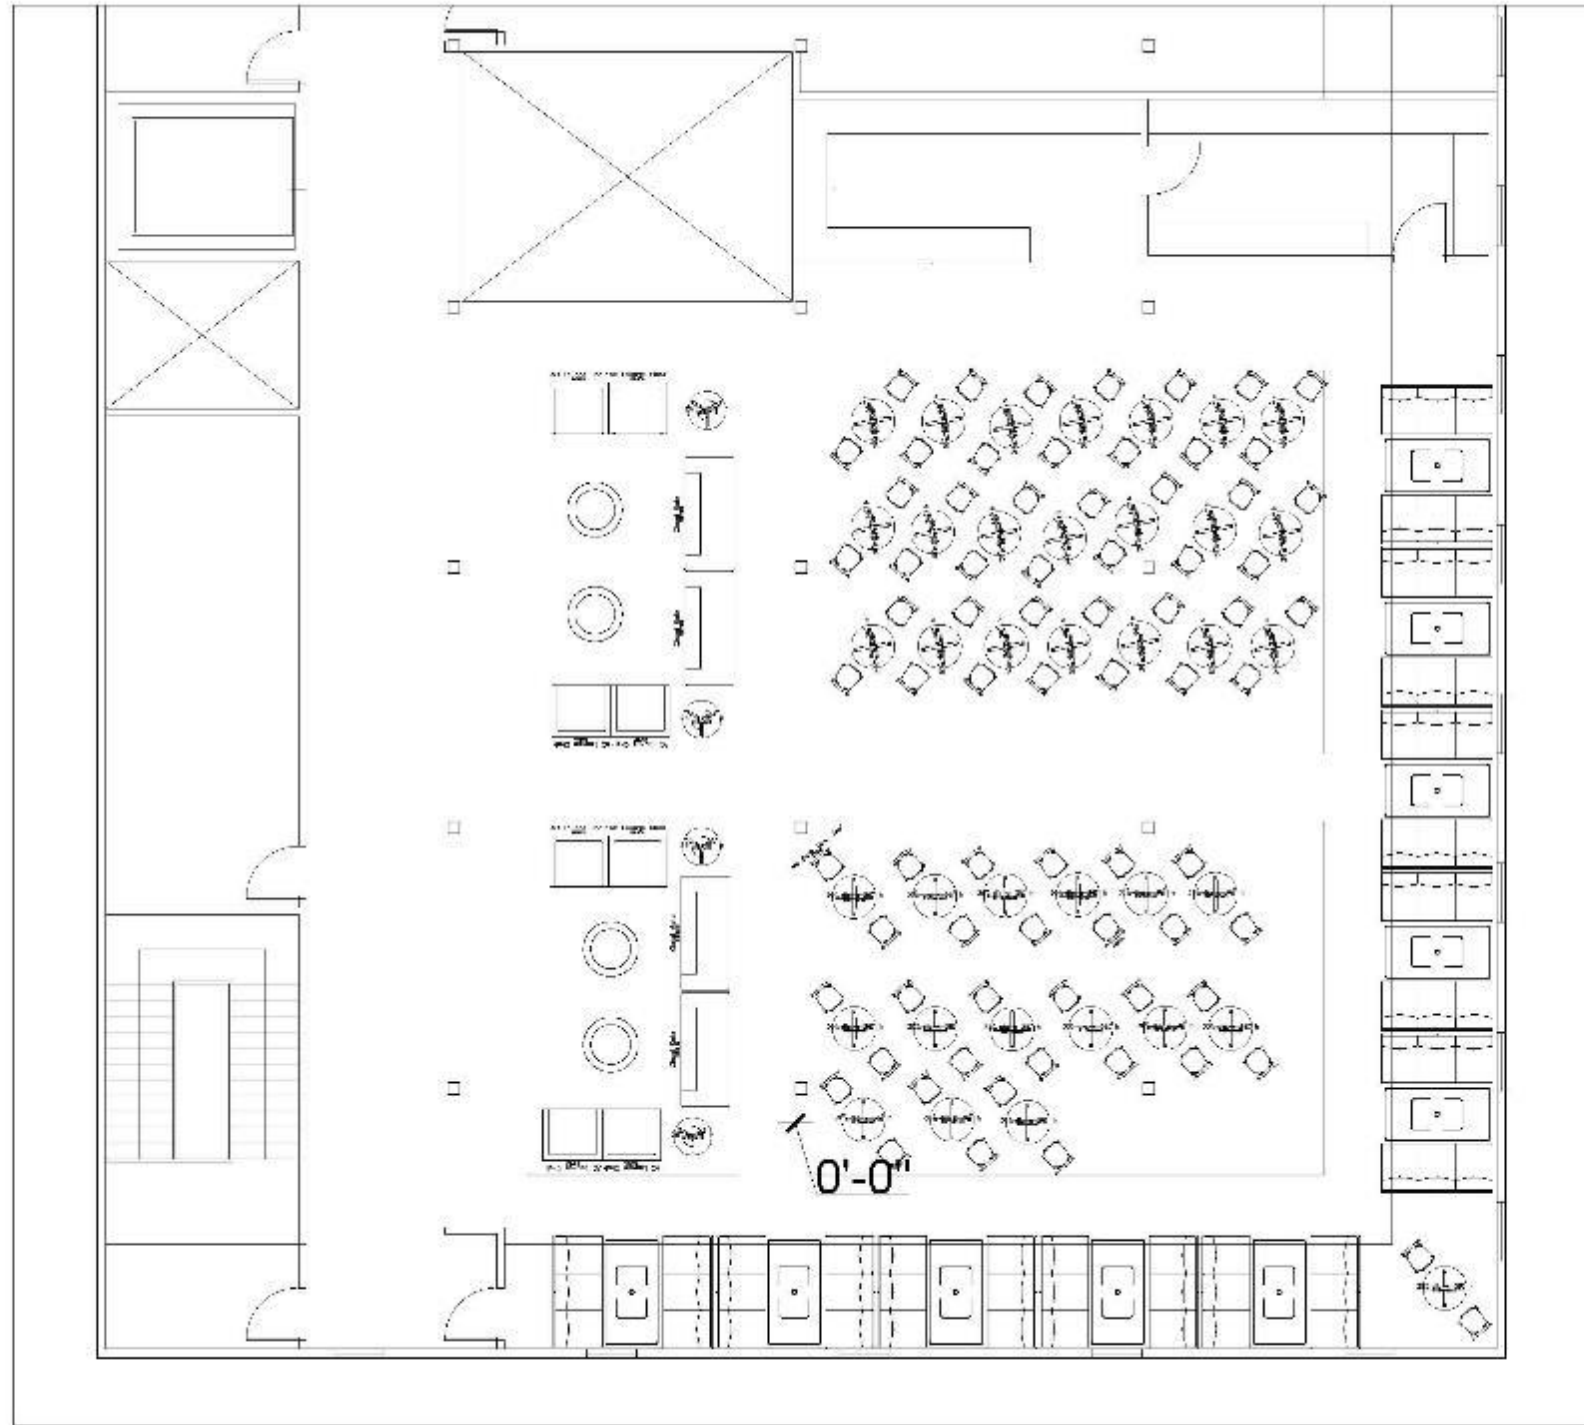

Furniture Plan 1

146 seats


1/8" = 1'0"

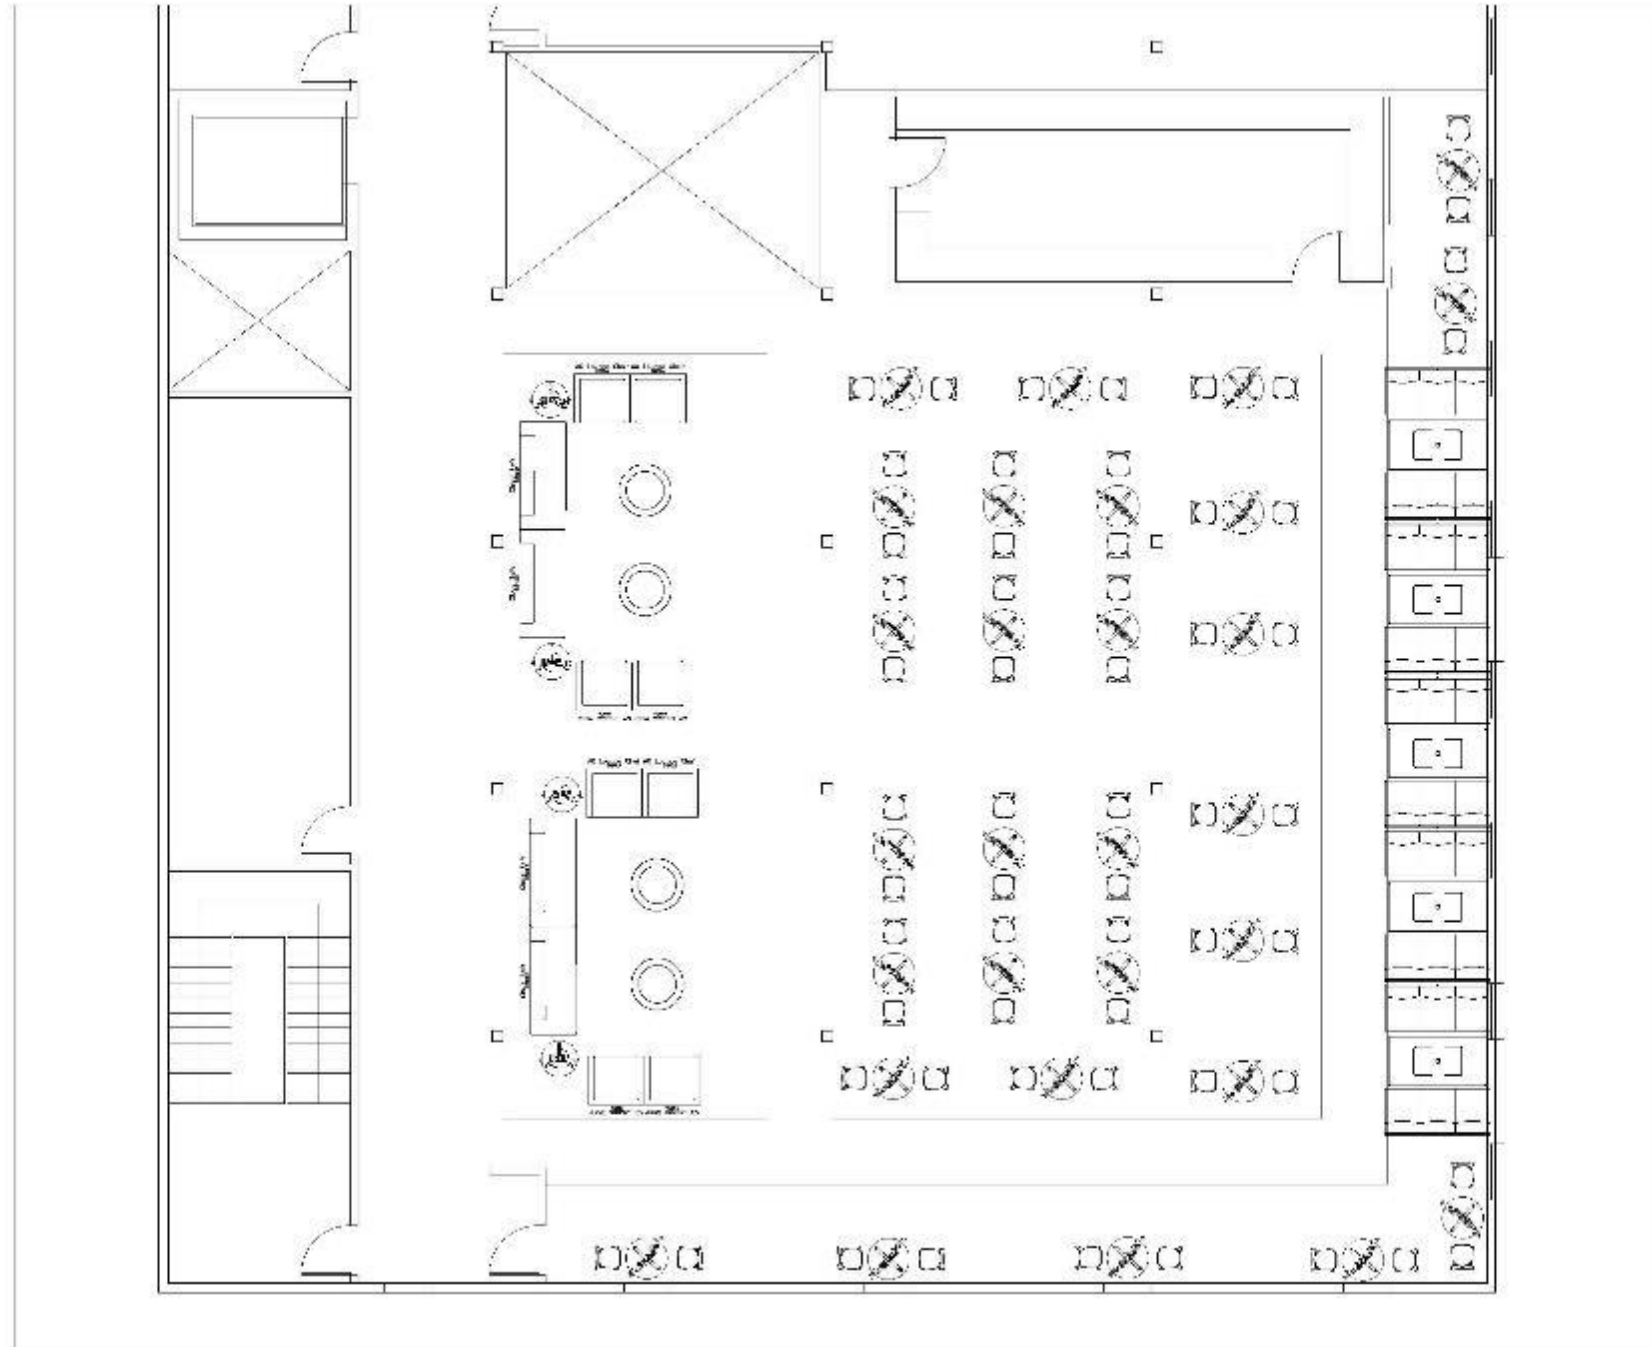

Furniture Plan 2

100 seats


1/8" = 1'0"

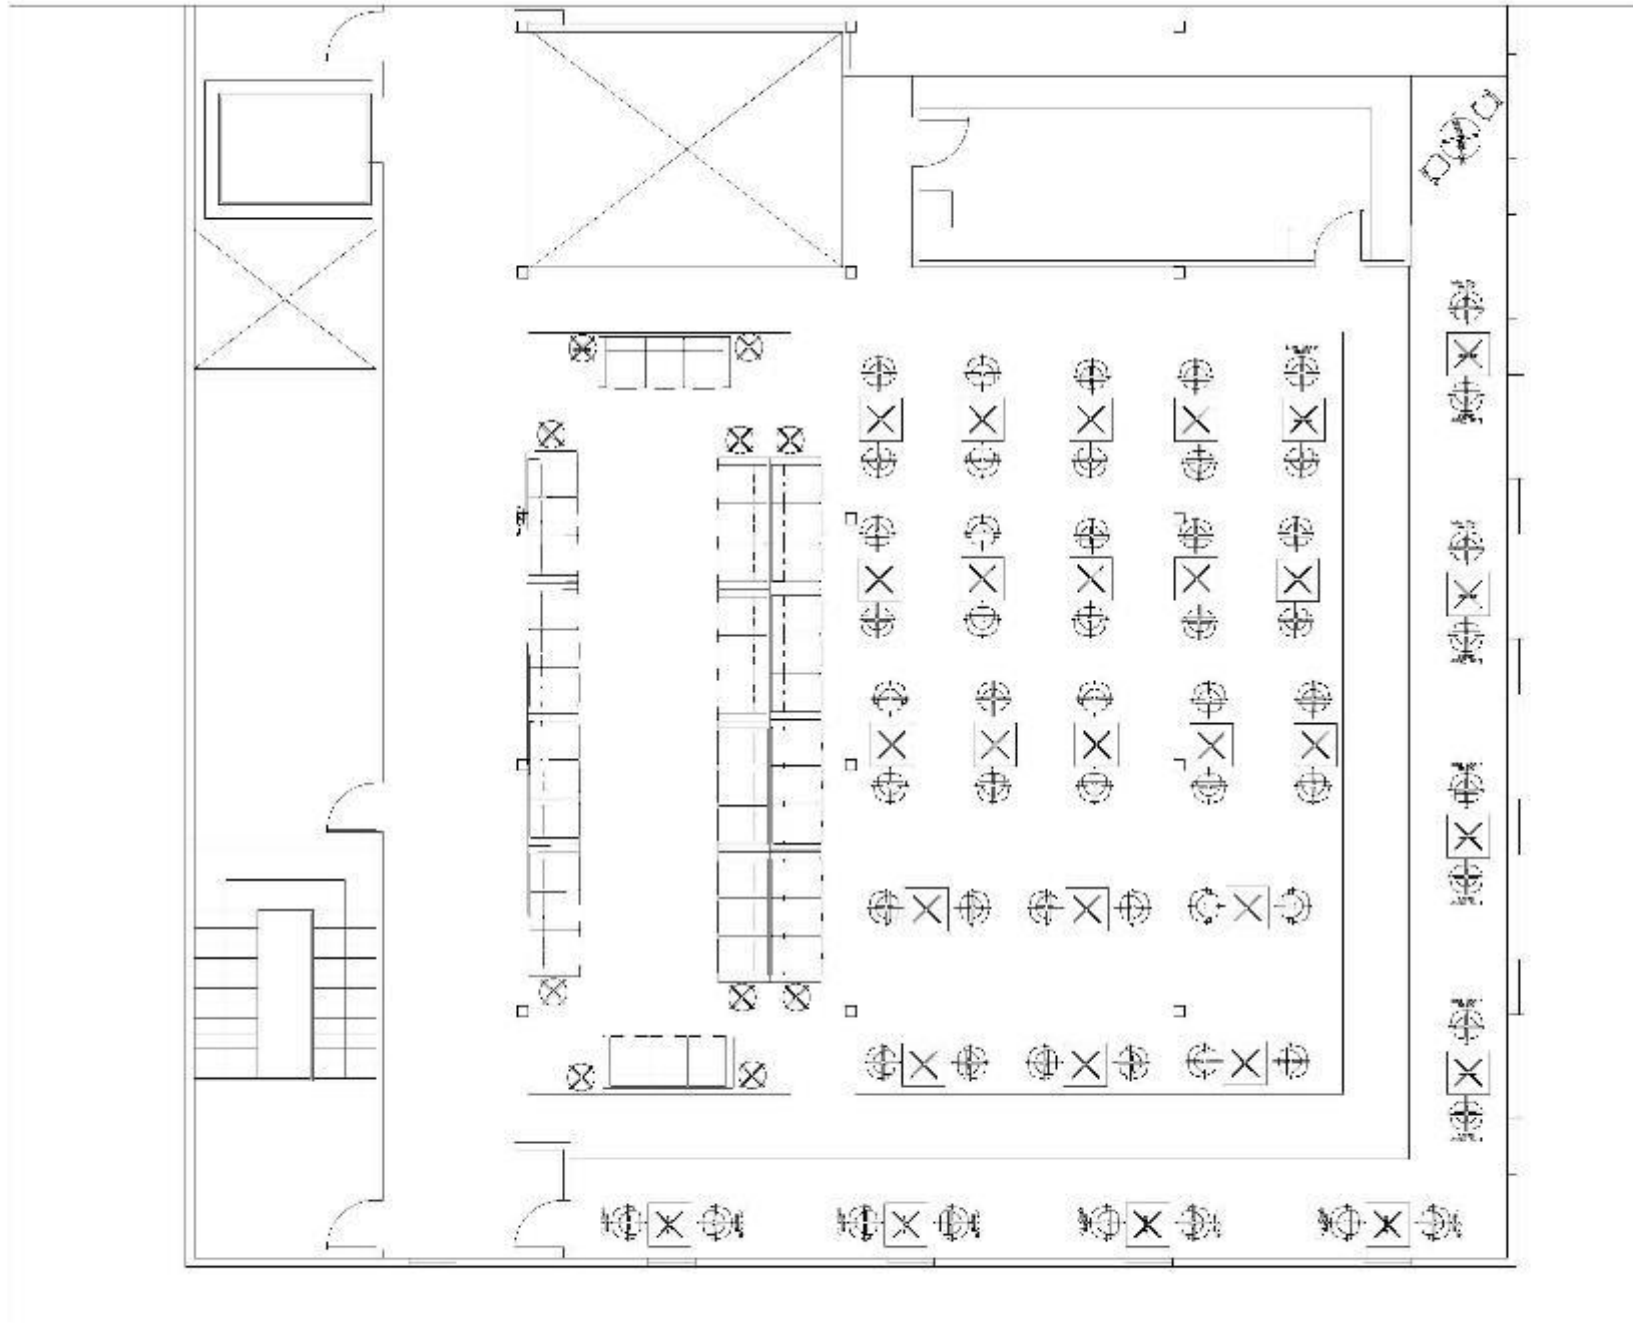

Furniture Plan 3

104 Seats

1/8" = 1'0"

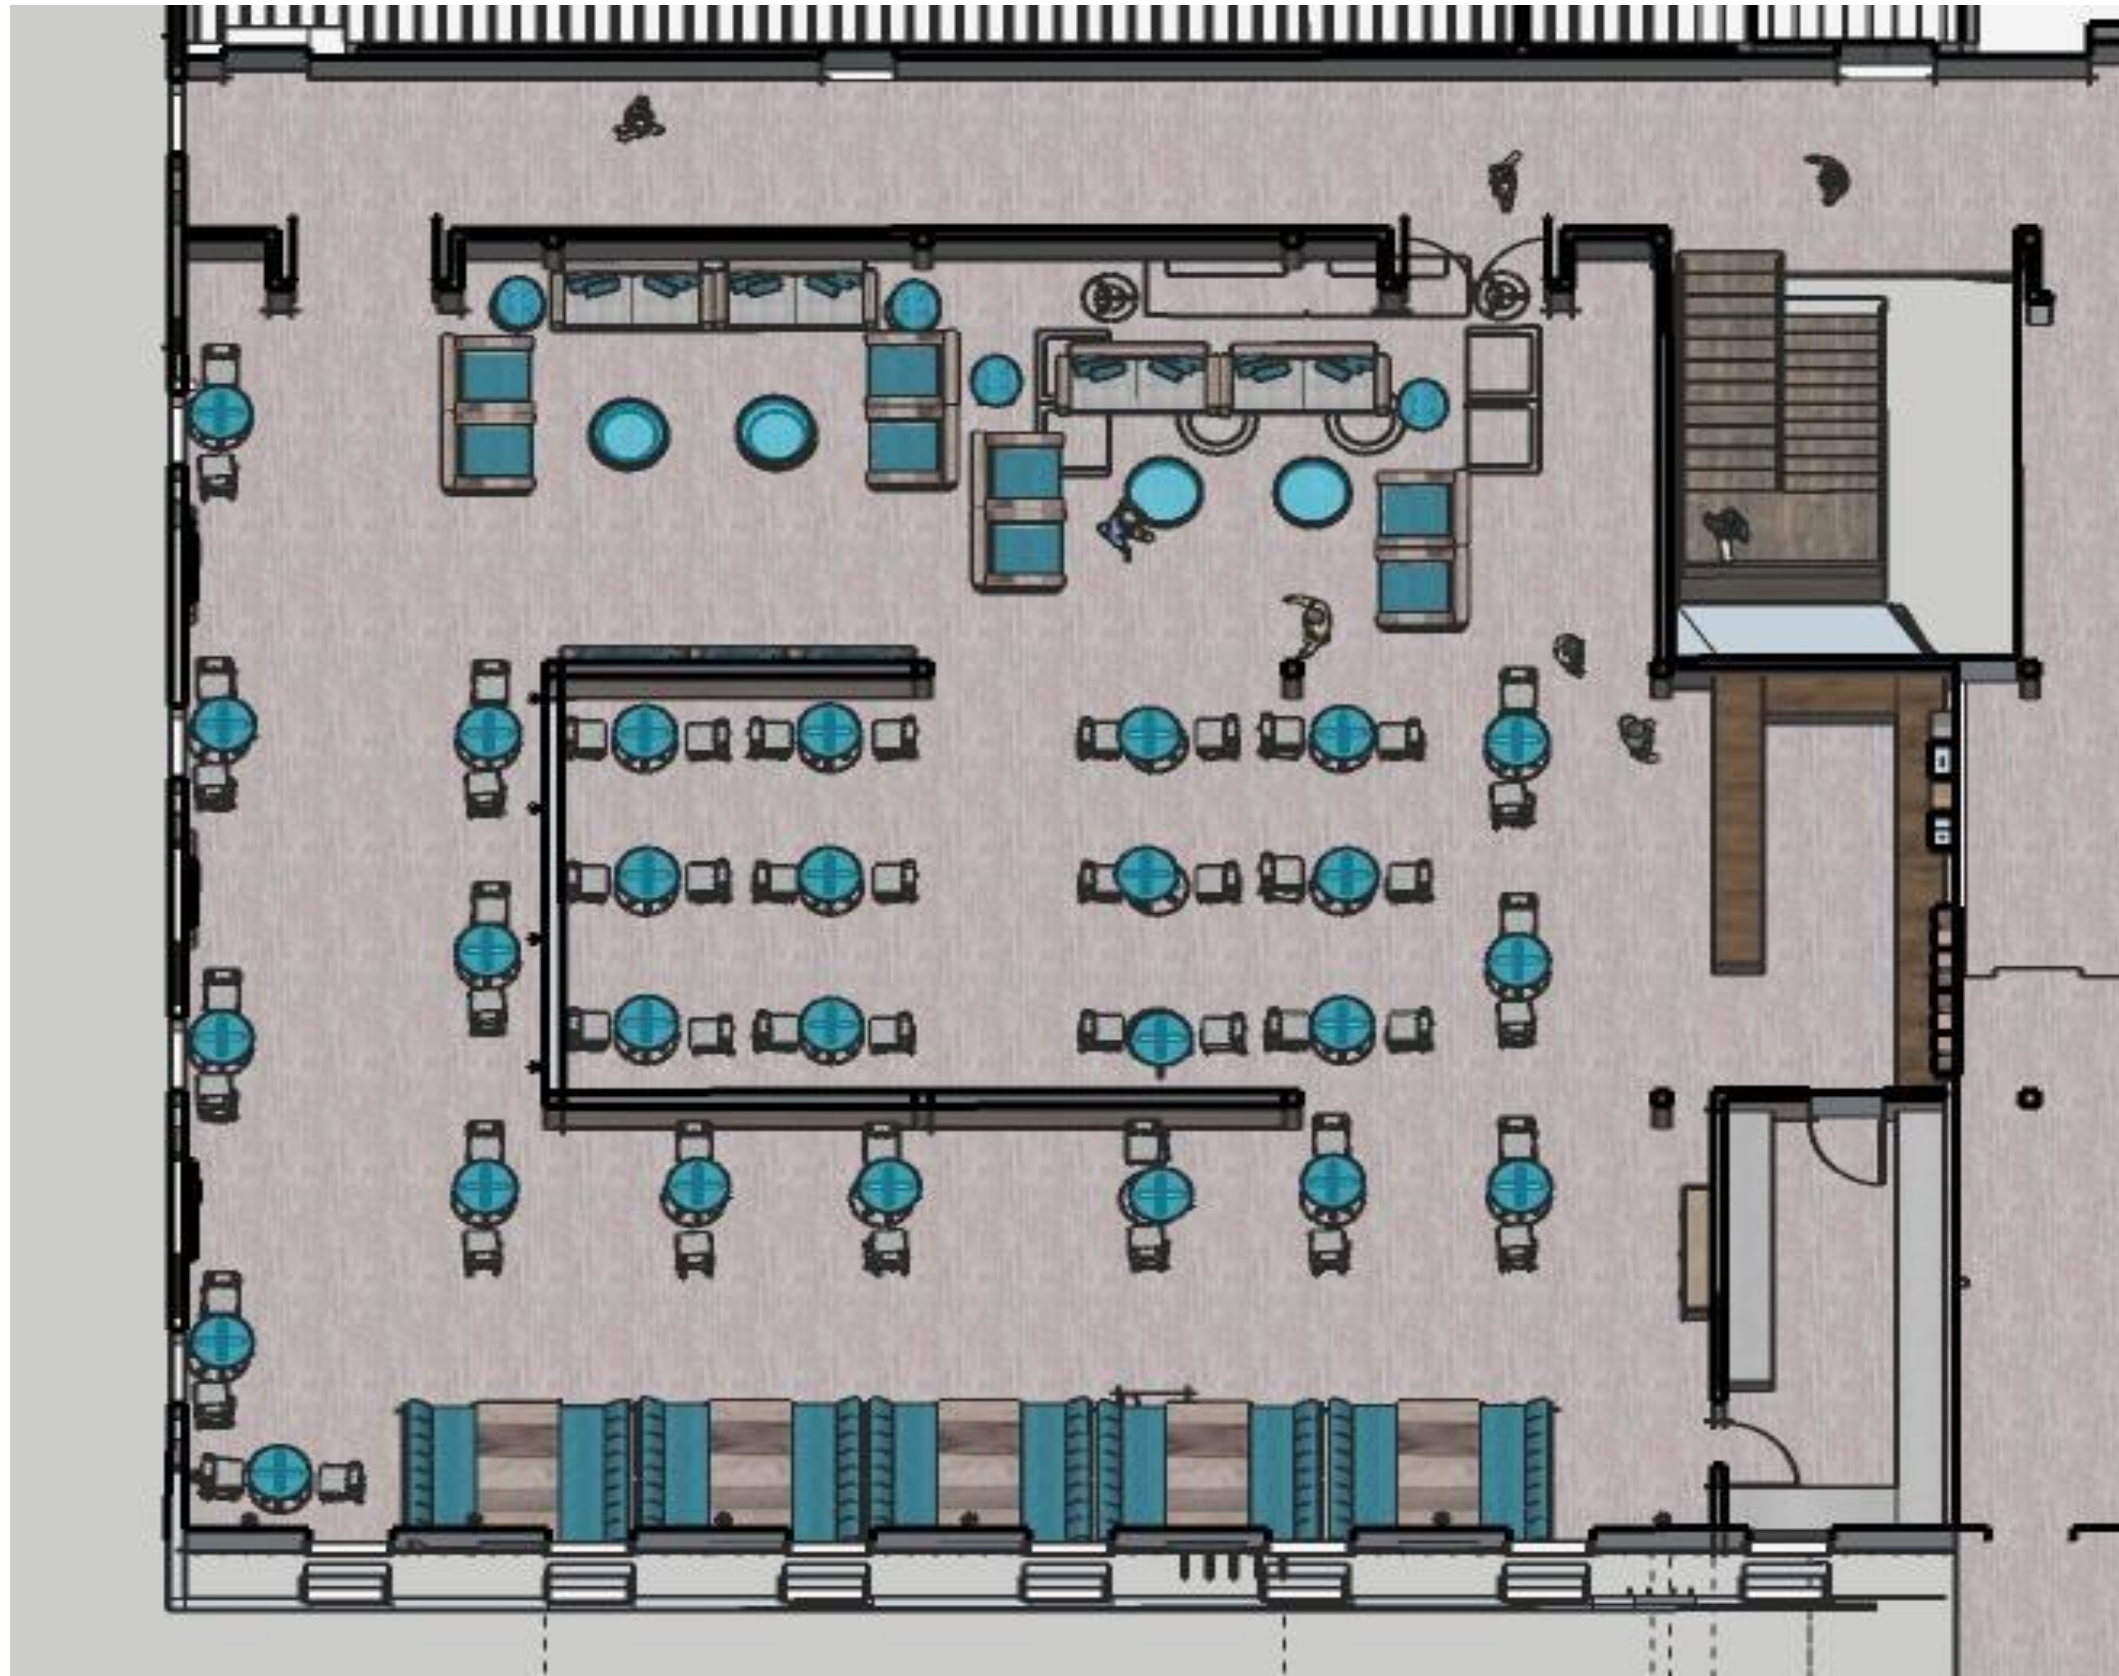

Furniture Perspective View



<https://vimeo.com/300409944>