
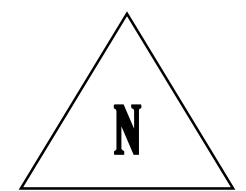




PORTFOLIO 3

Rebecca Joyner


IDSN 2102

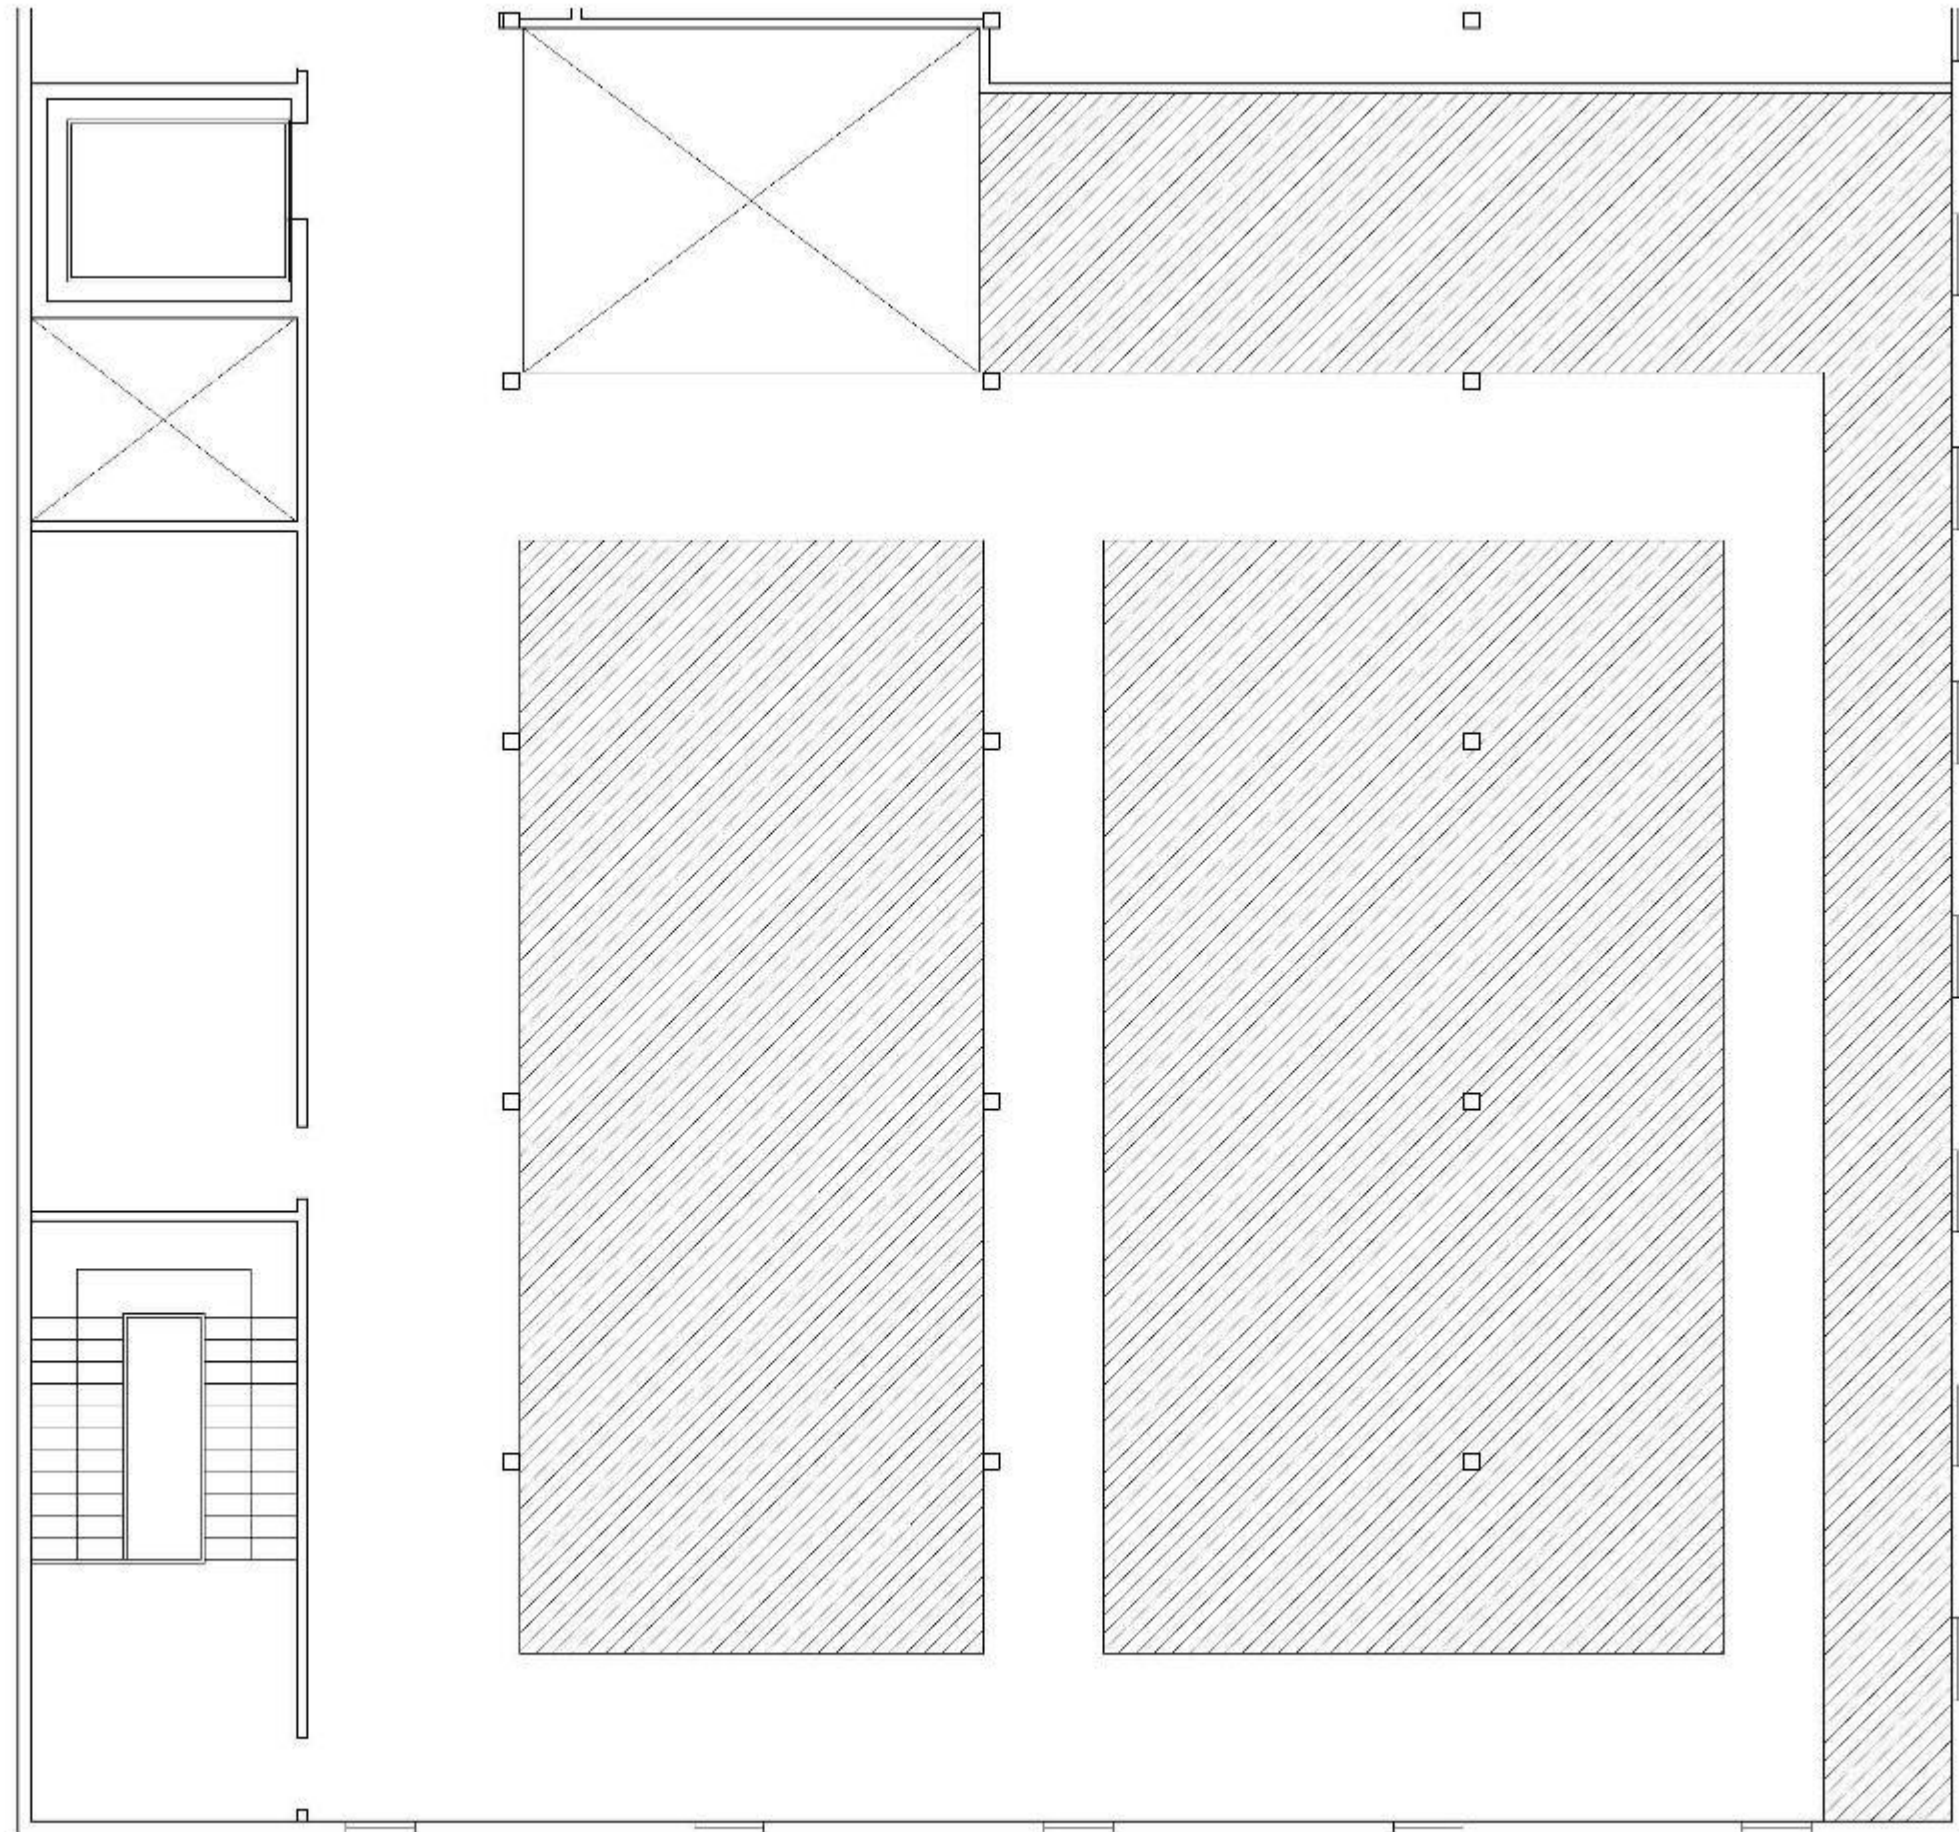


Circulation 1
1/8" = 1'-0"

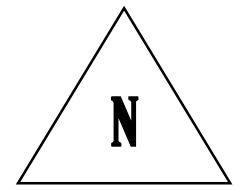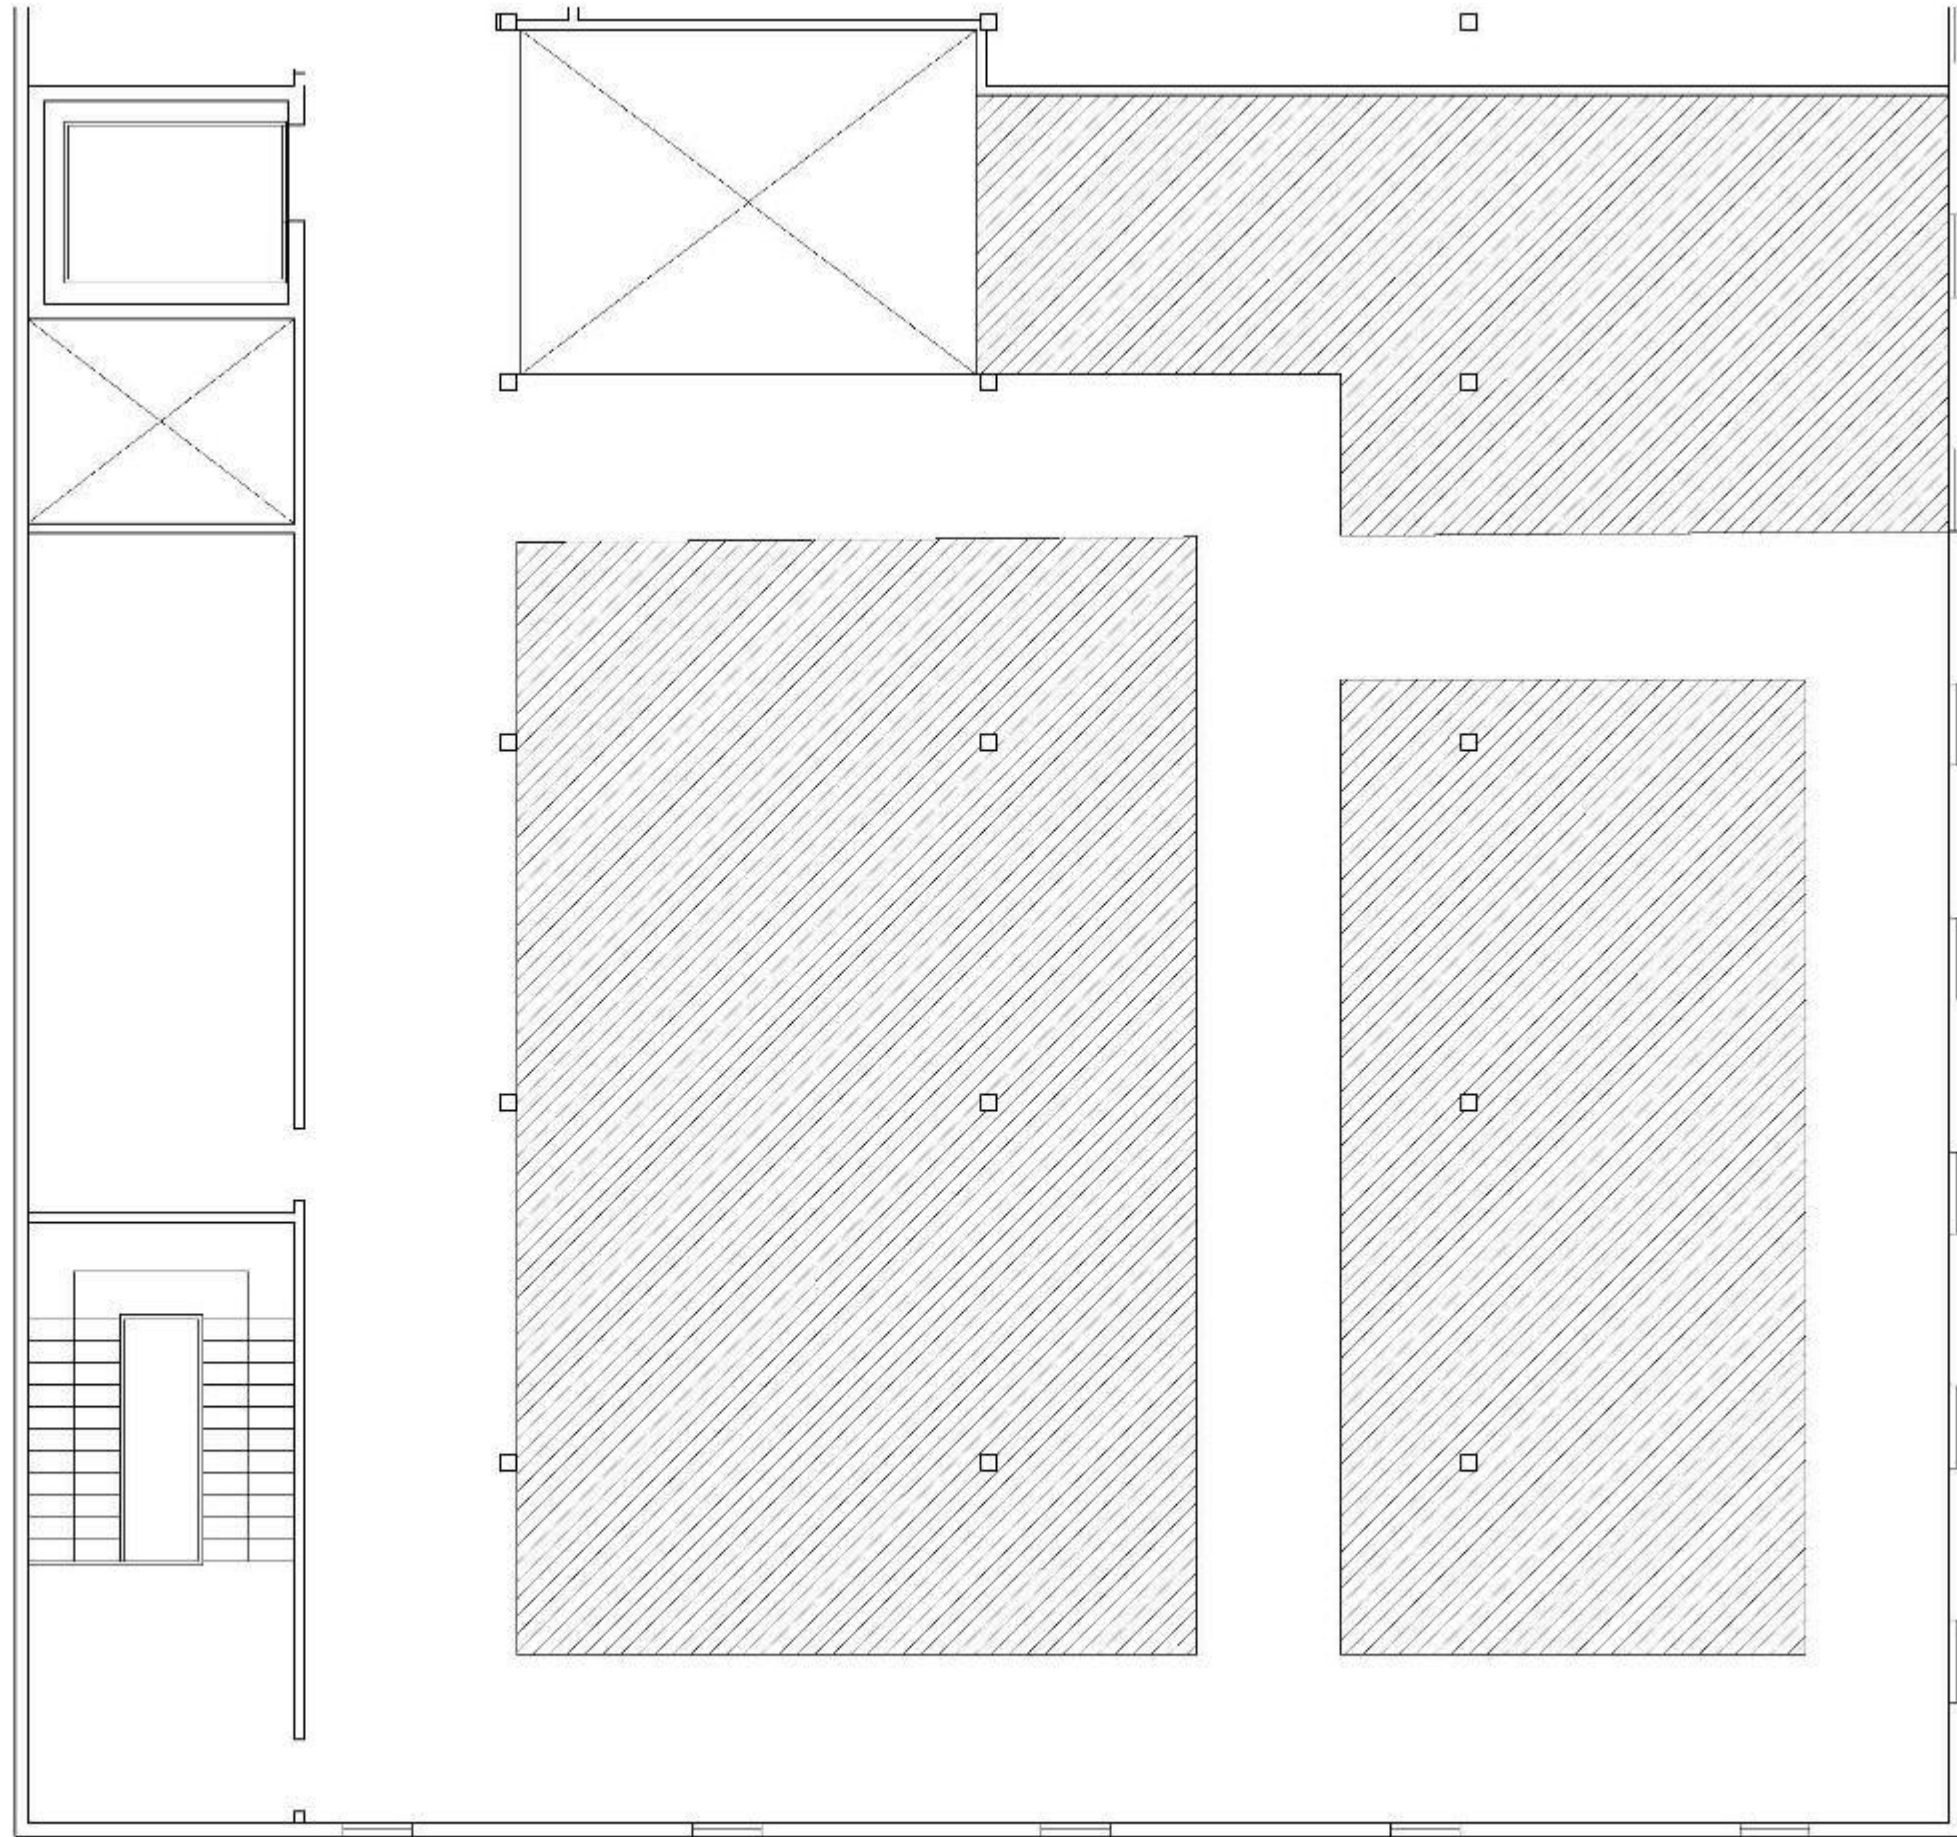


Circulation 2
1/8" = 1'-0"

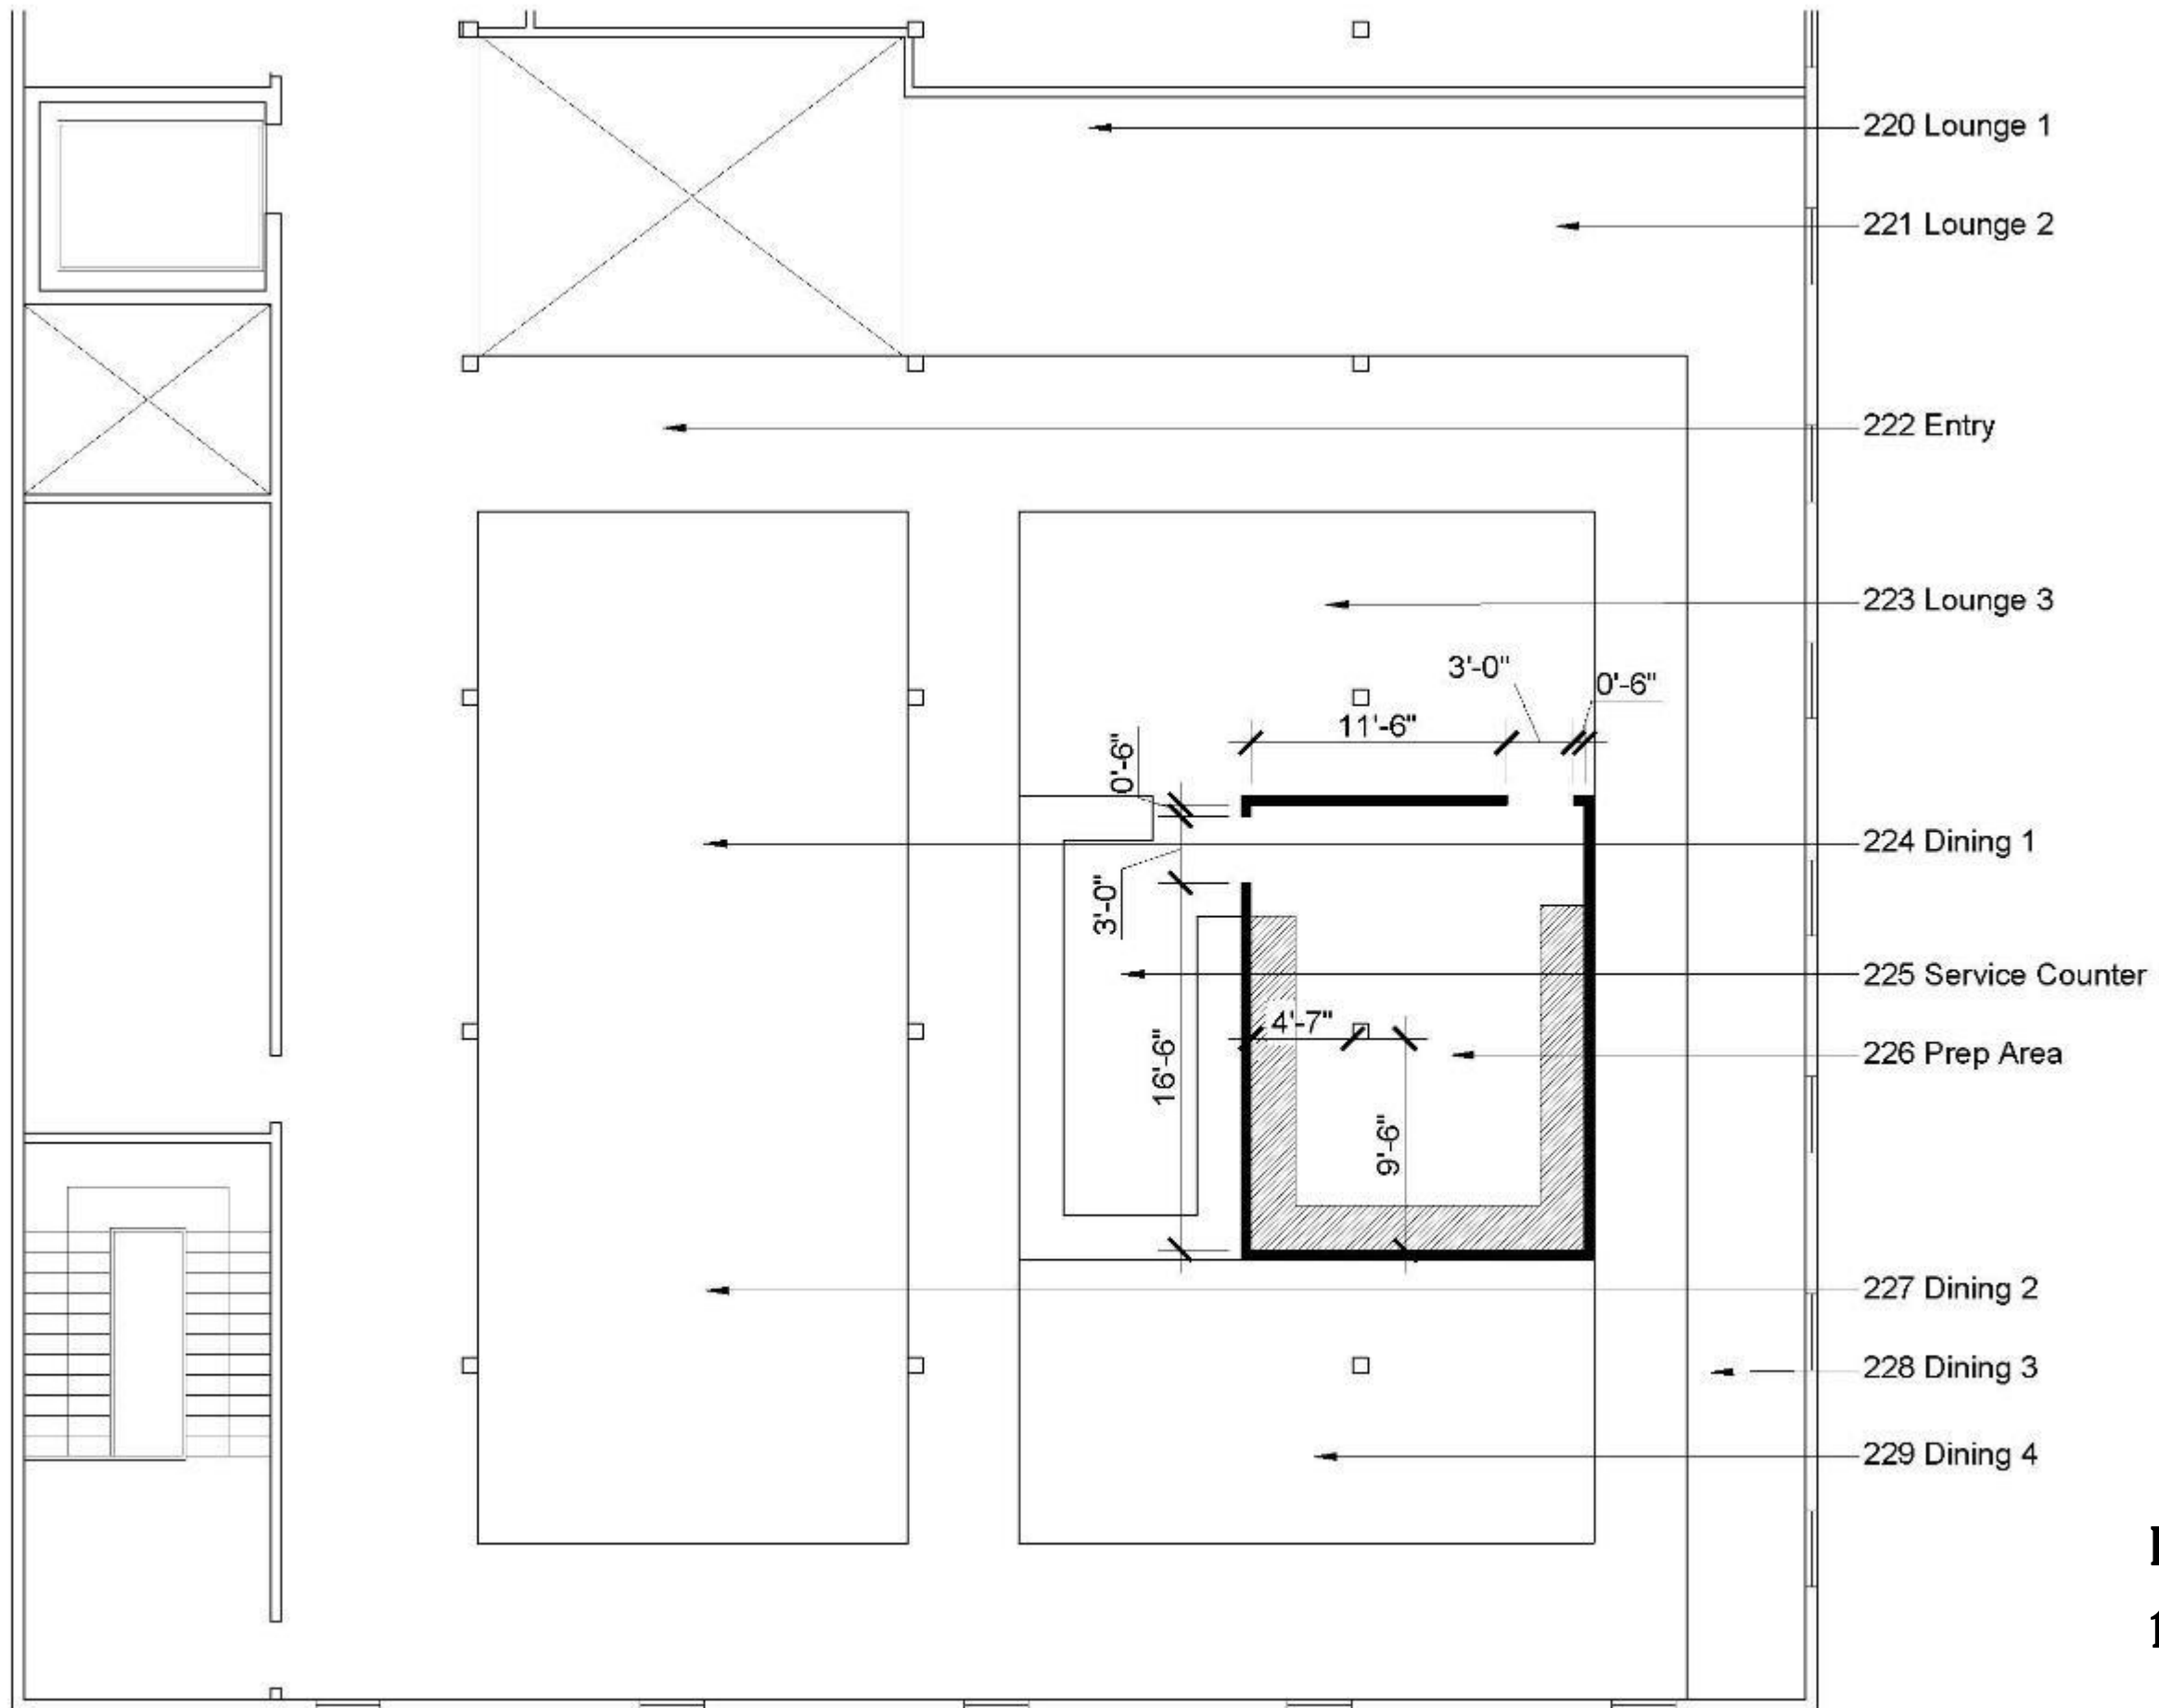


Prep Area 1
1/8" = 1'-0"

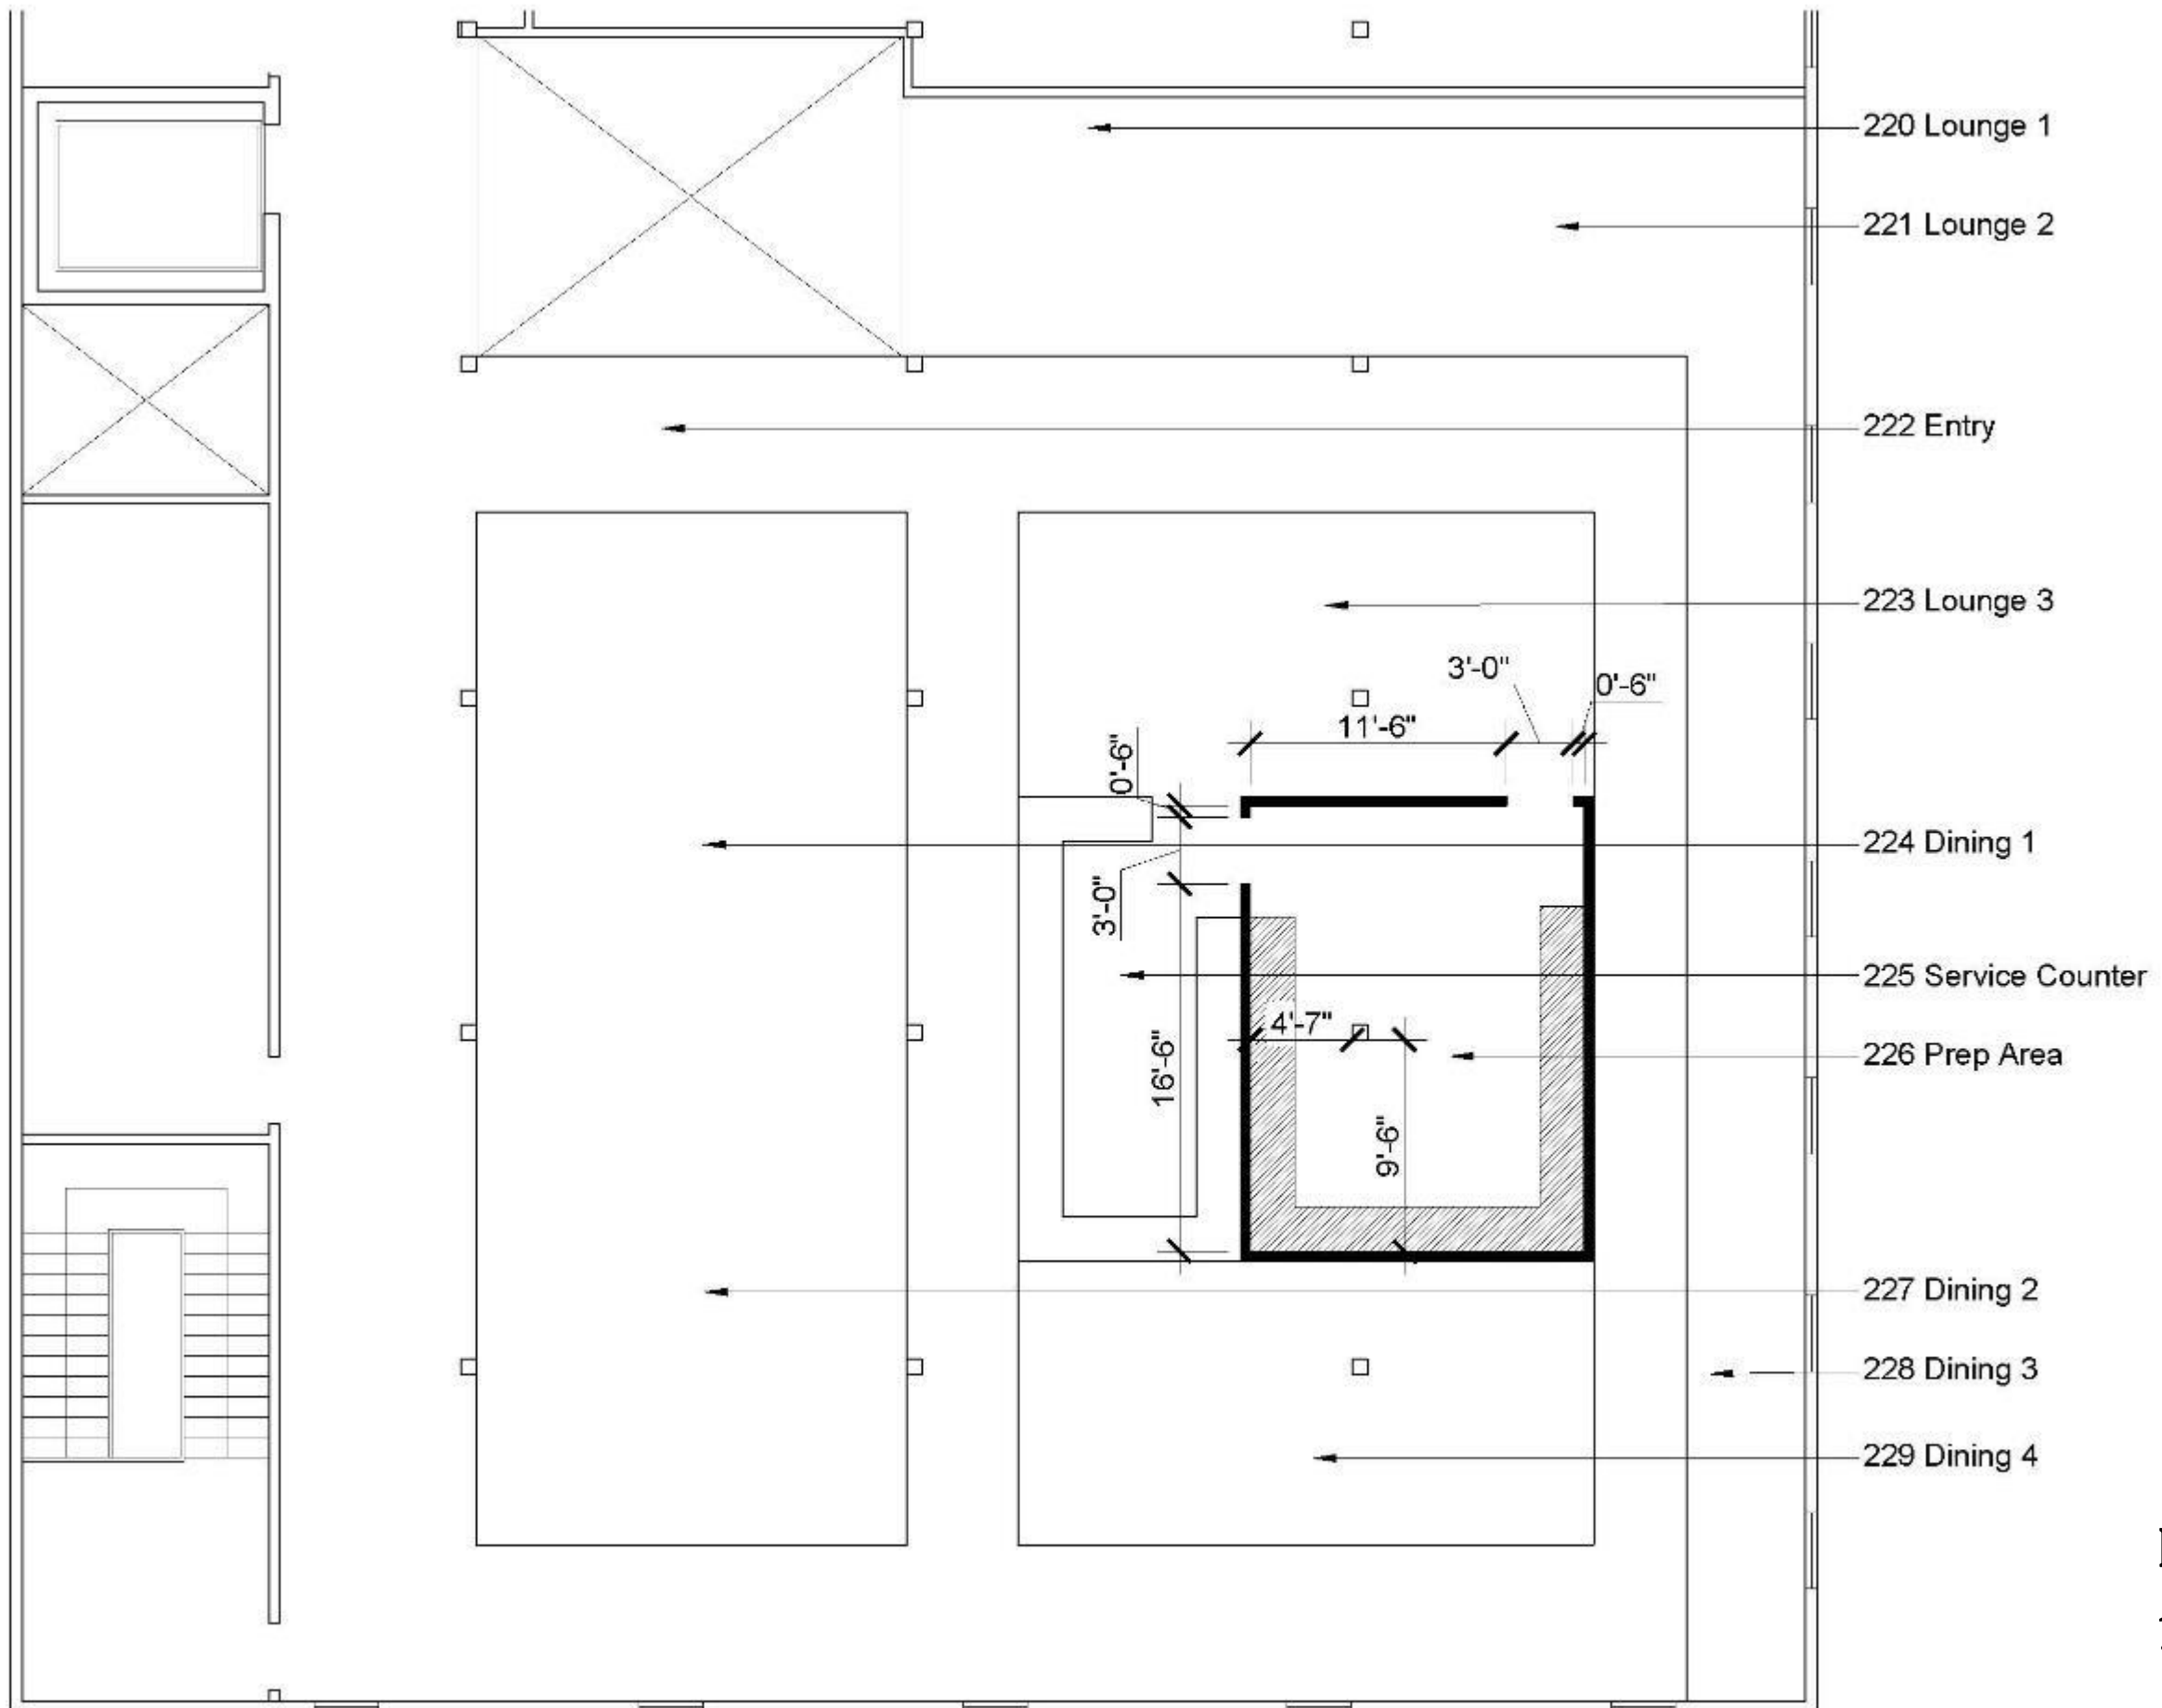


Prep Area 2
1/8" = 1'-0"

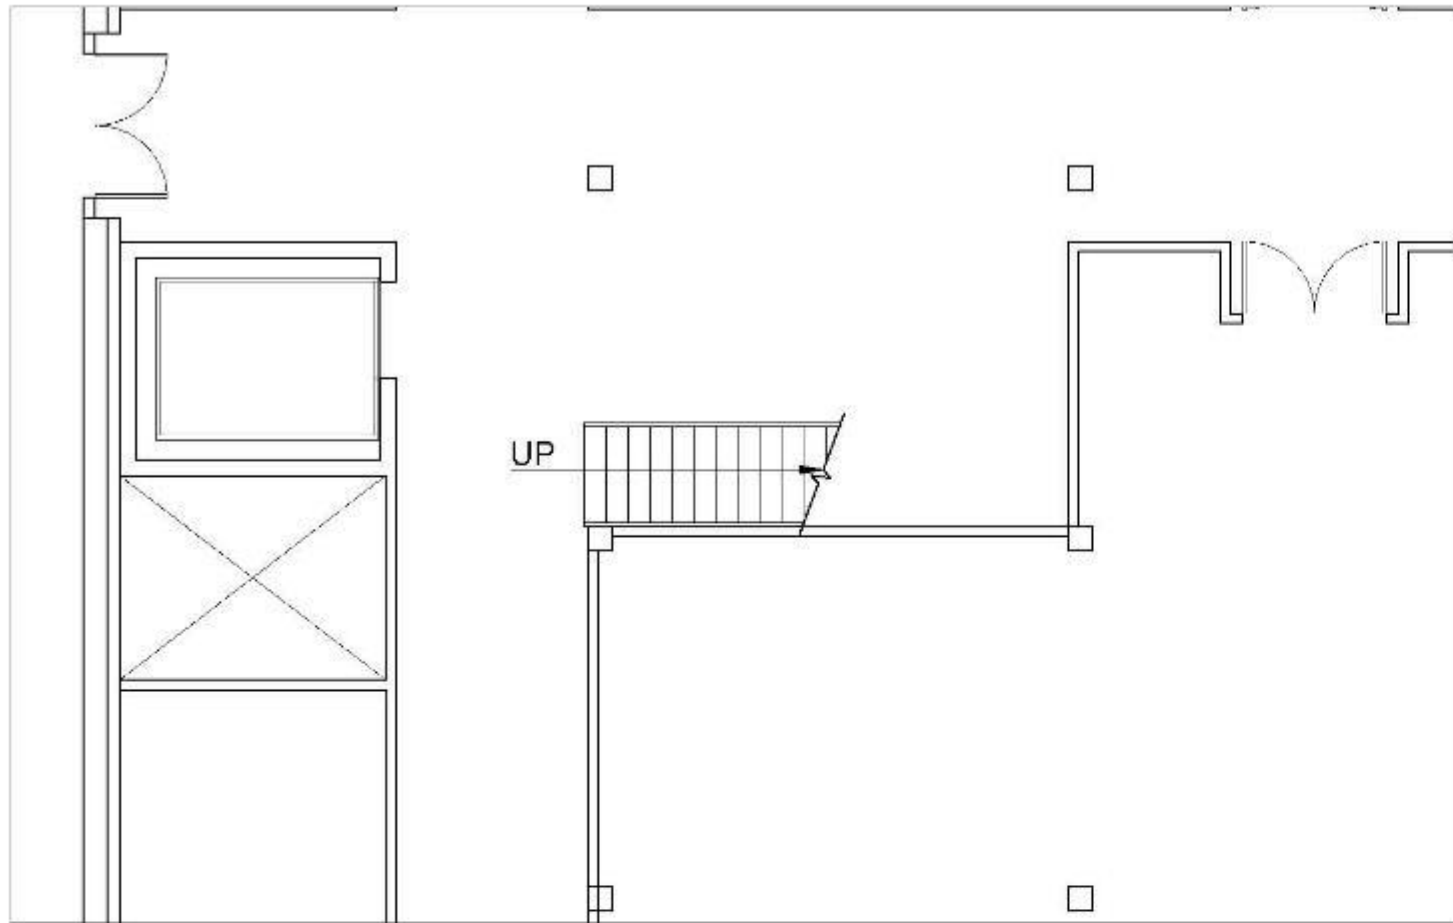

First Floor Plan

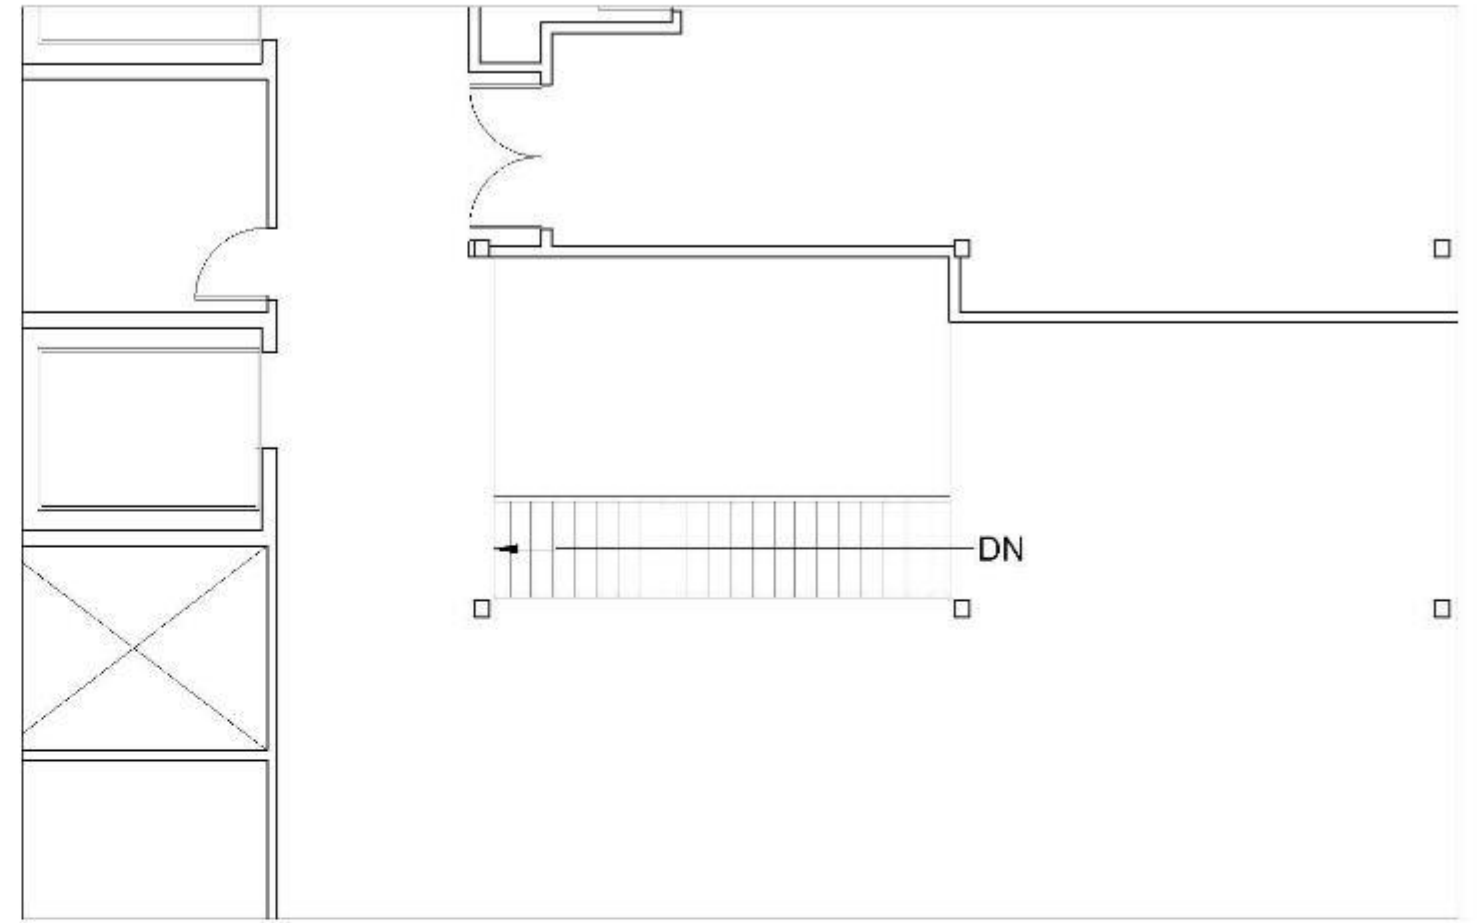


Second Floor Plan

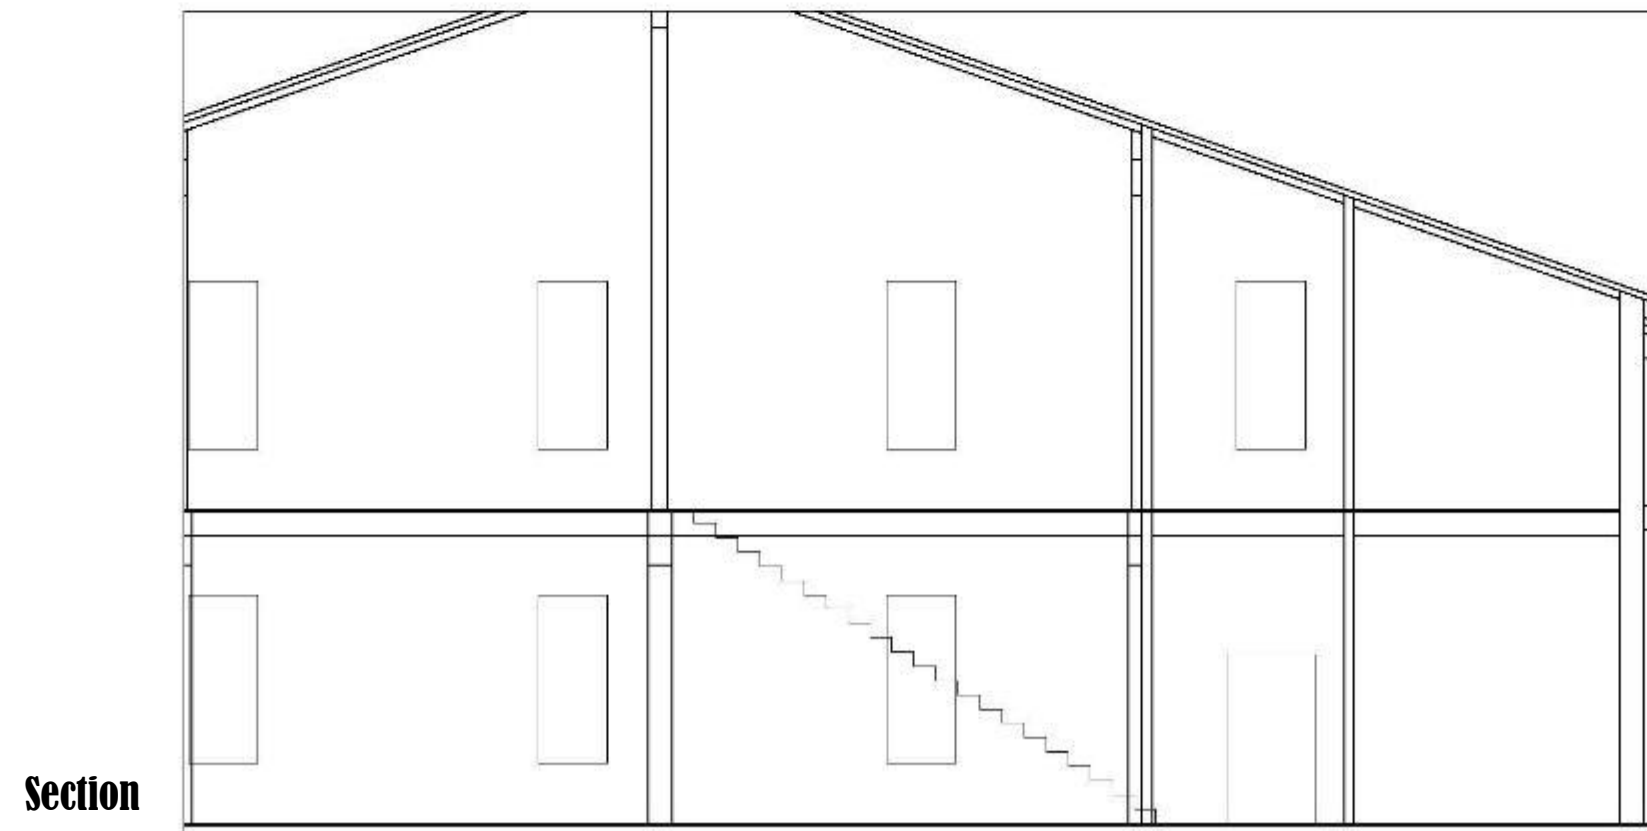


Section


Straight Stair
1/8" = 1'-0"

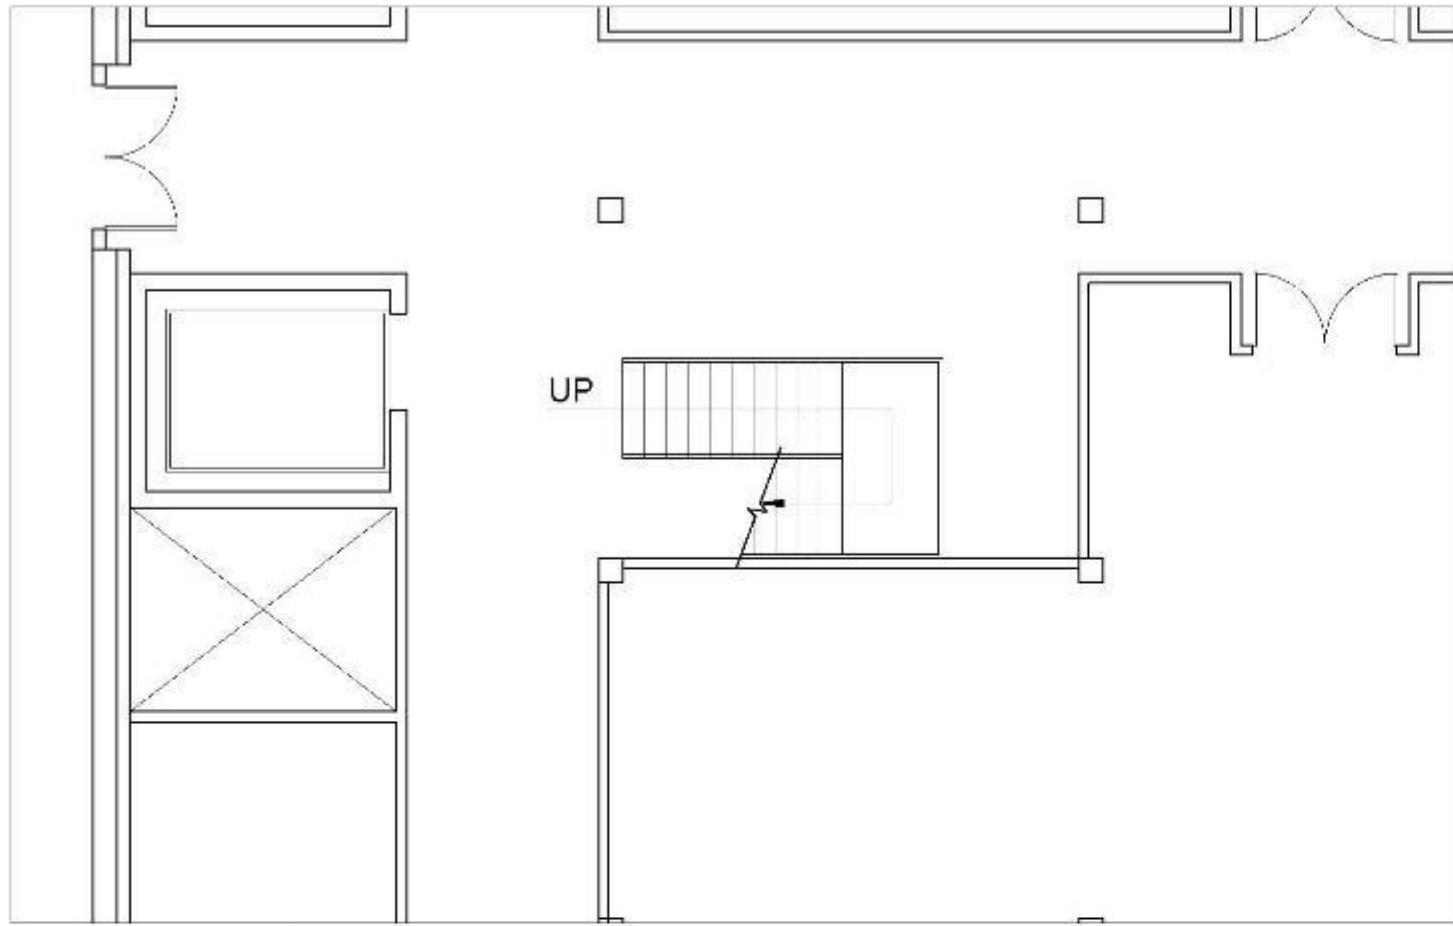

First Floor Plan

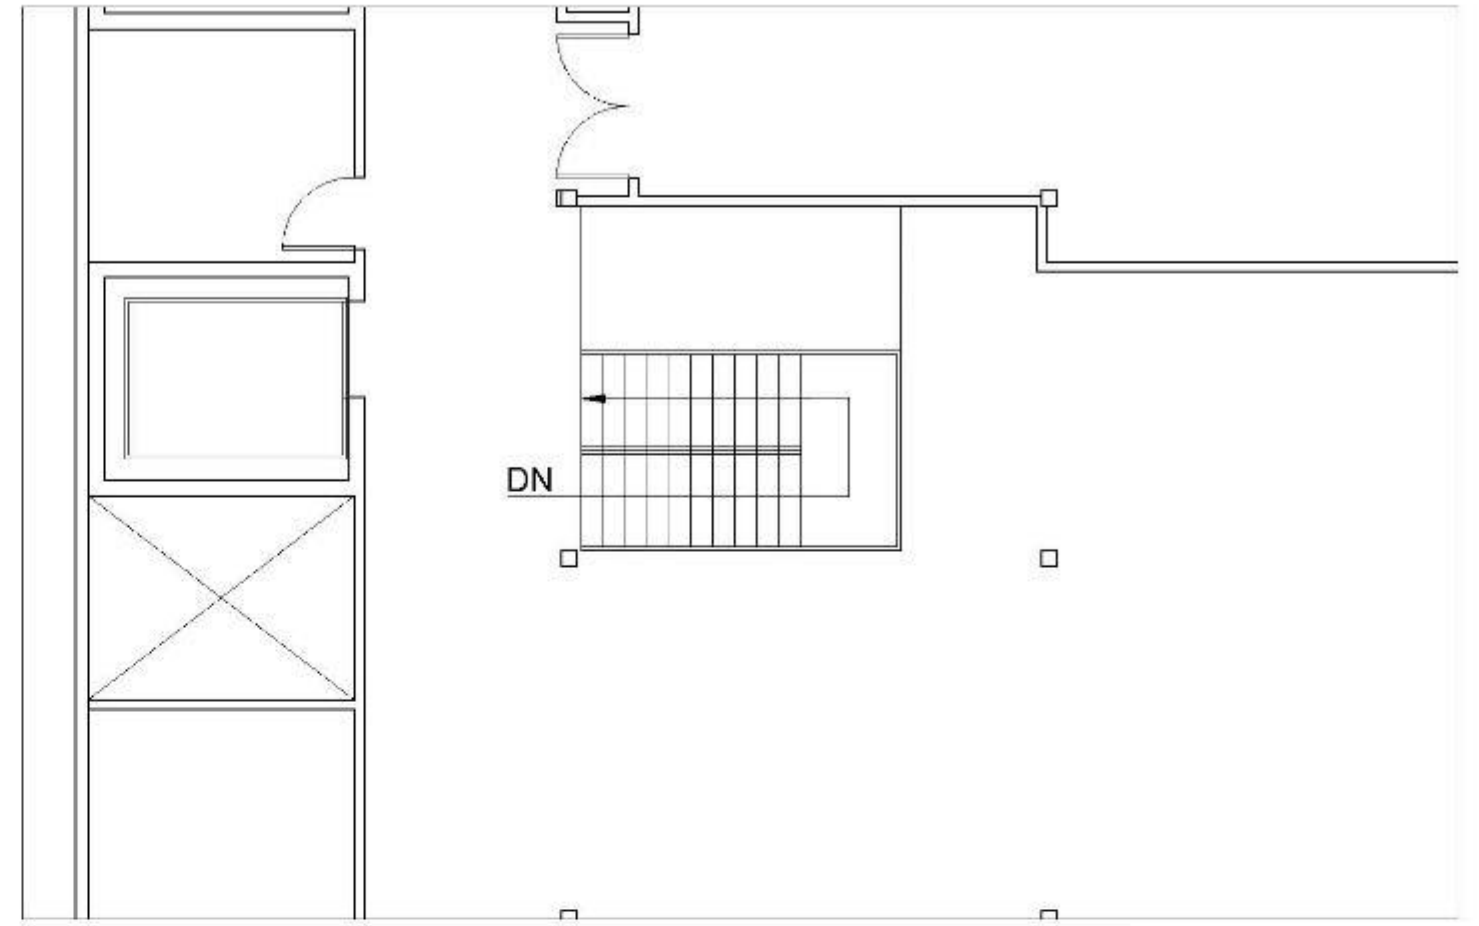


Second Floor Plan

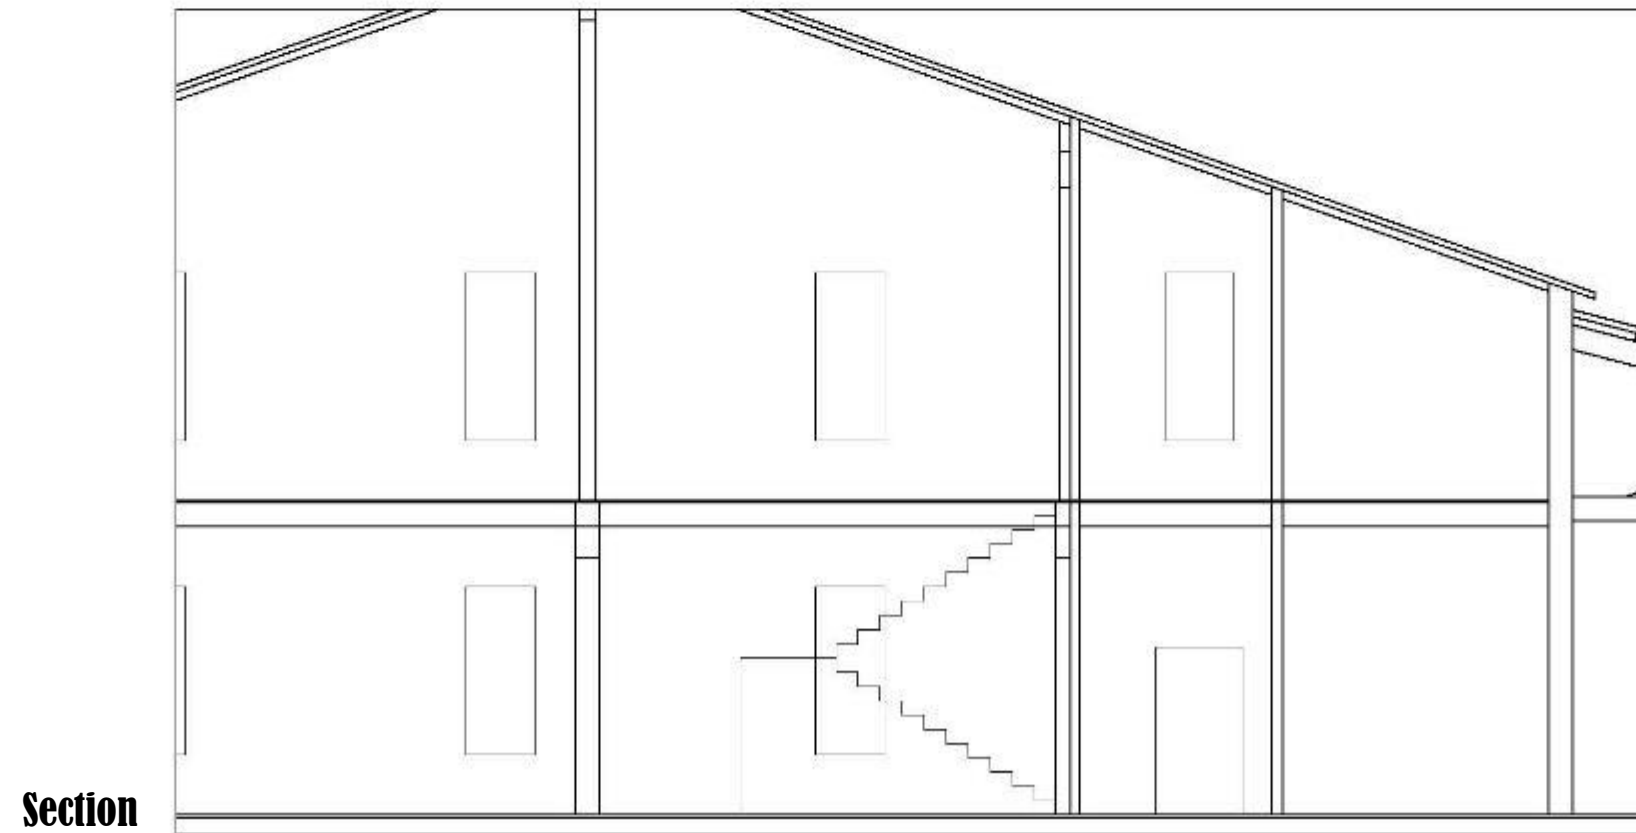


Section


Scissor Stair
1/8" = 1'-0"

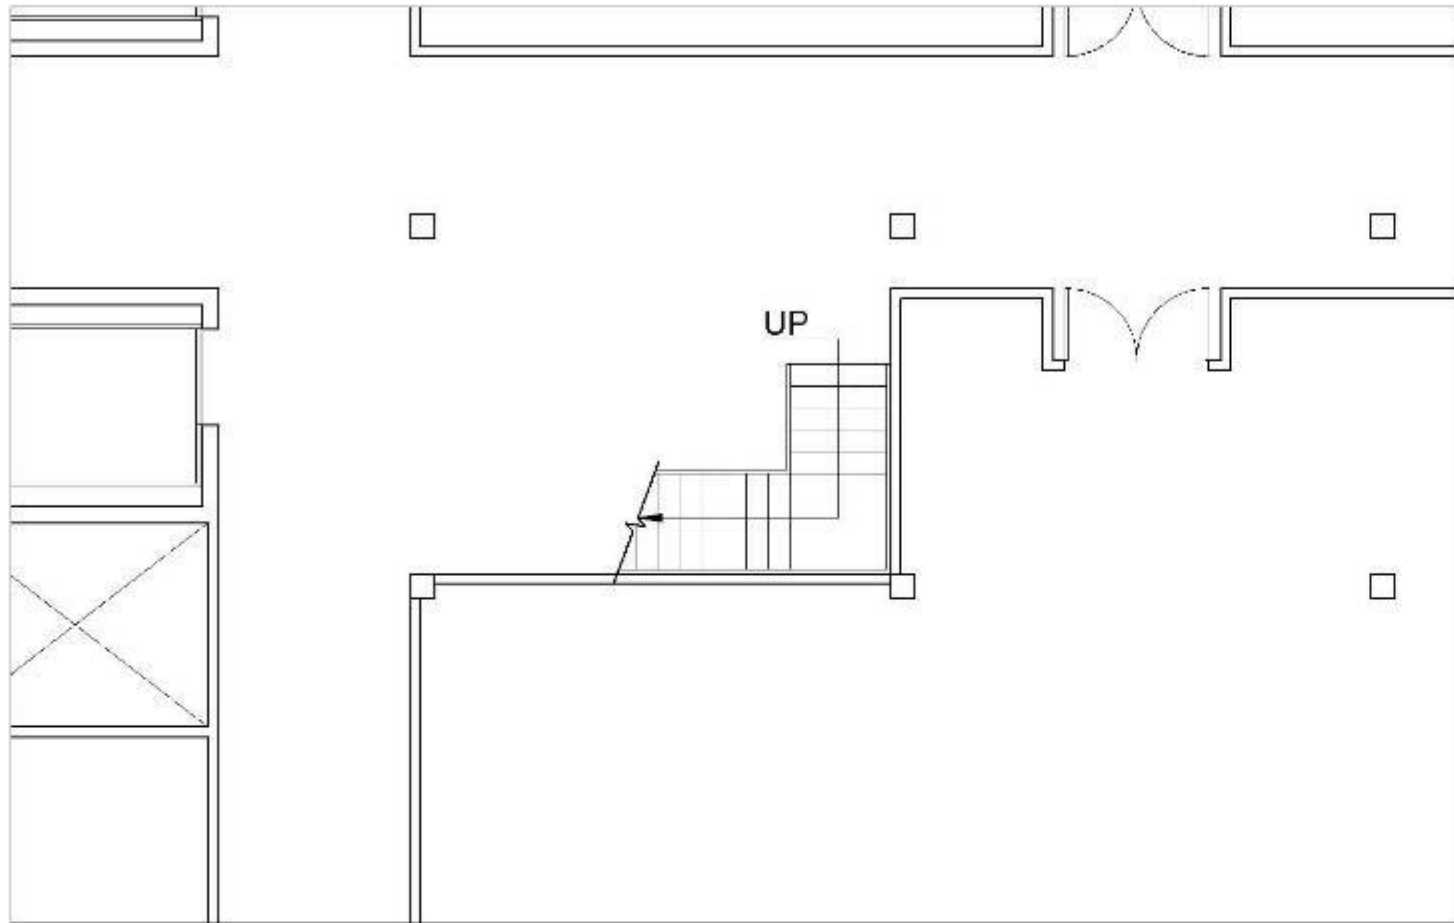

First Floor Plan

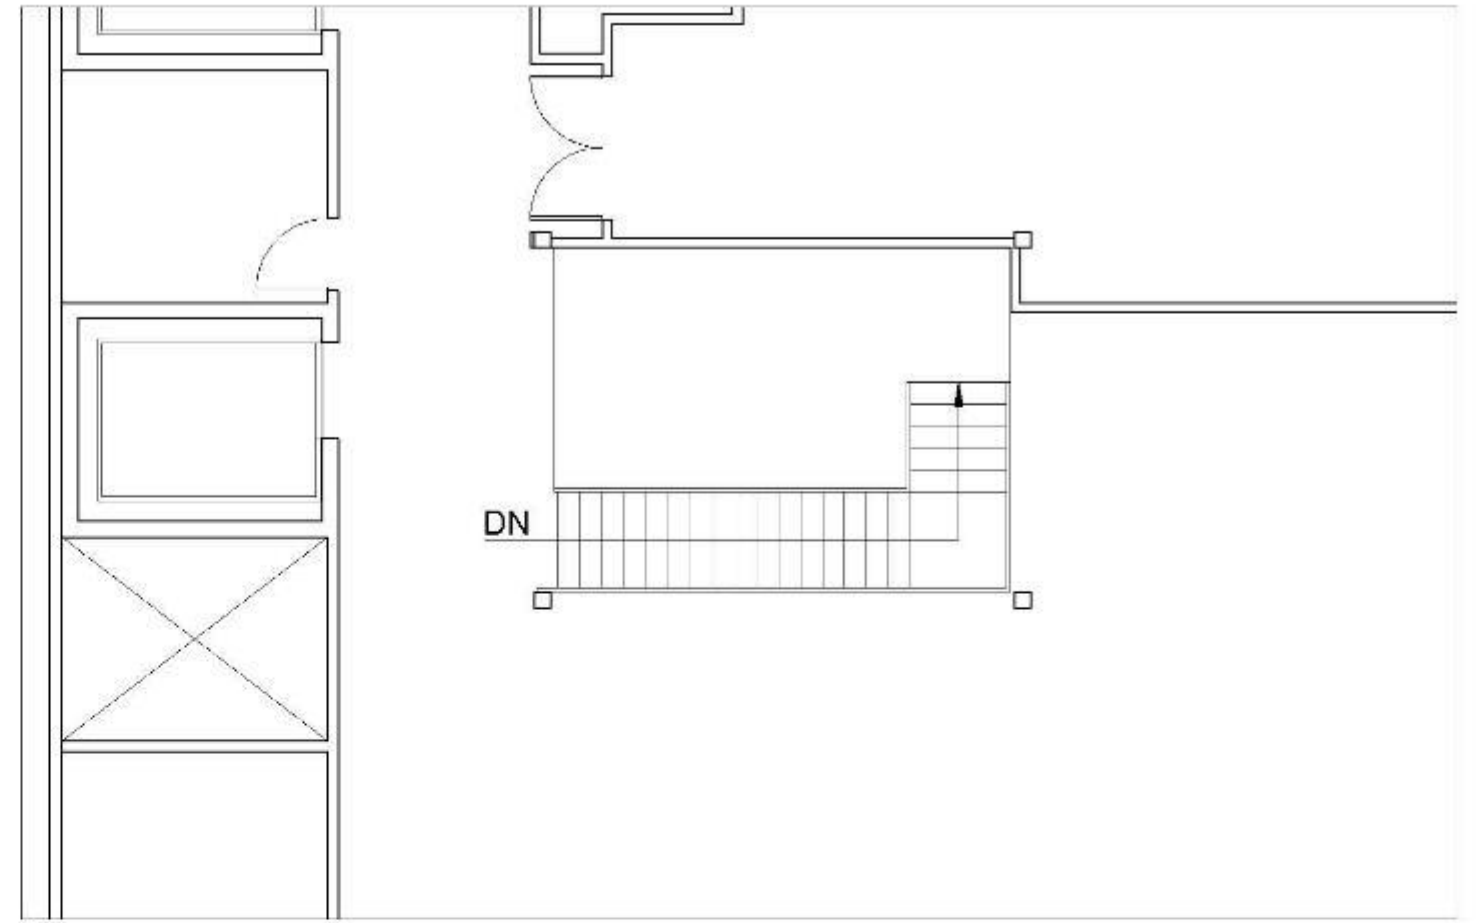

Second Floor Plan

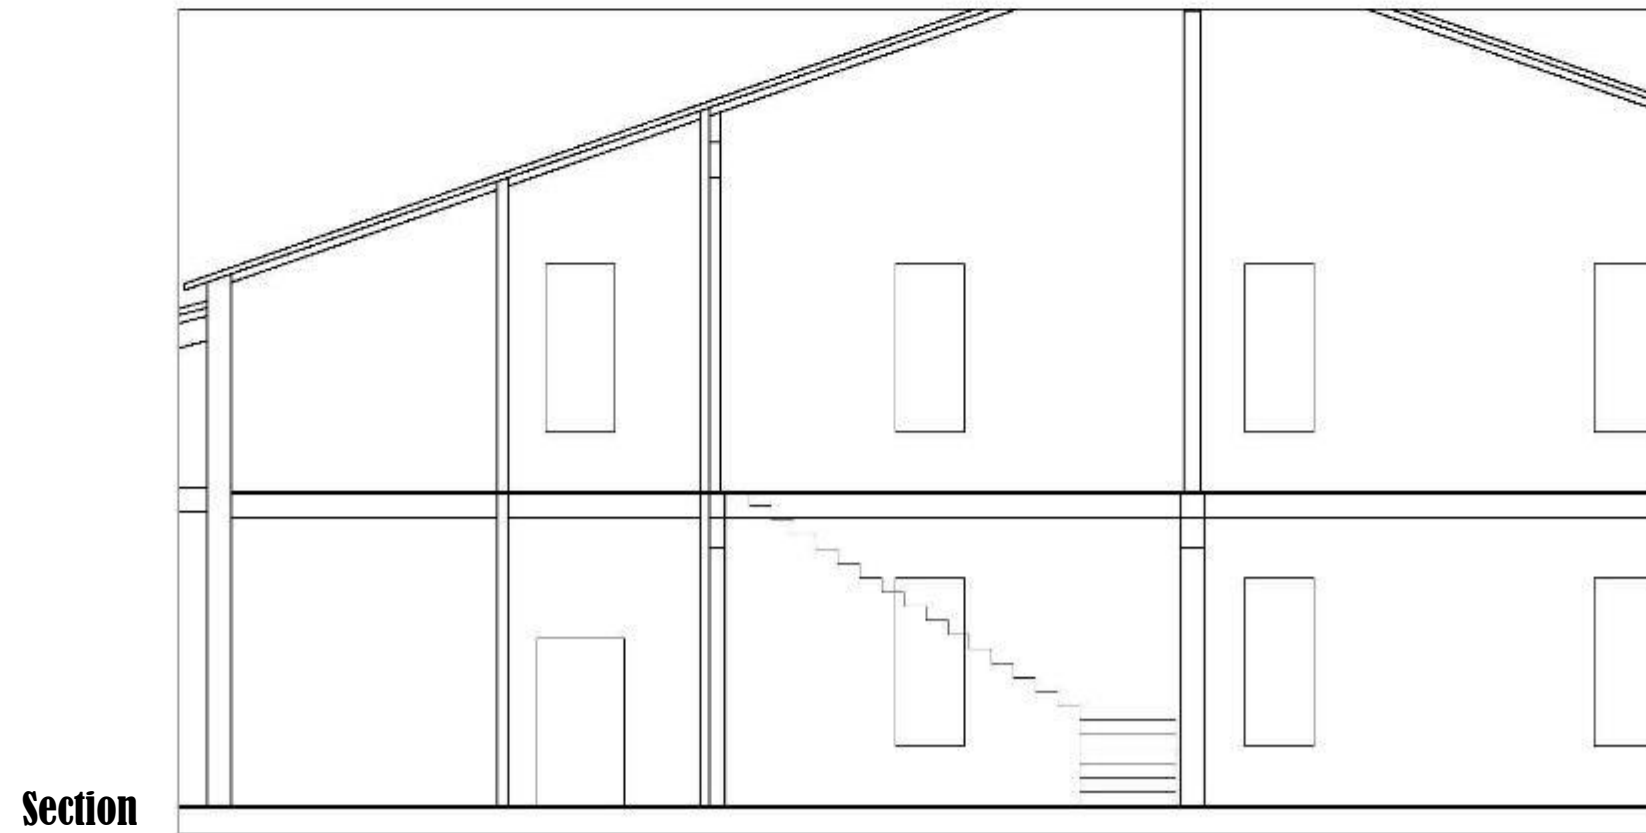

Section

L-Shaped Stair
1/8" = 1'-0"



SketchUp Perspective: Straight Stair




SketchUp Perspective: Straight Stair




SketchUp Perspective: Scissor Stair




SketchUp Perspective: Scissor Stair

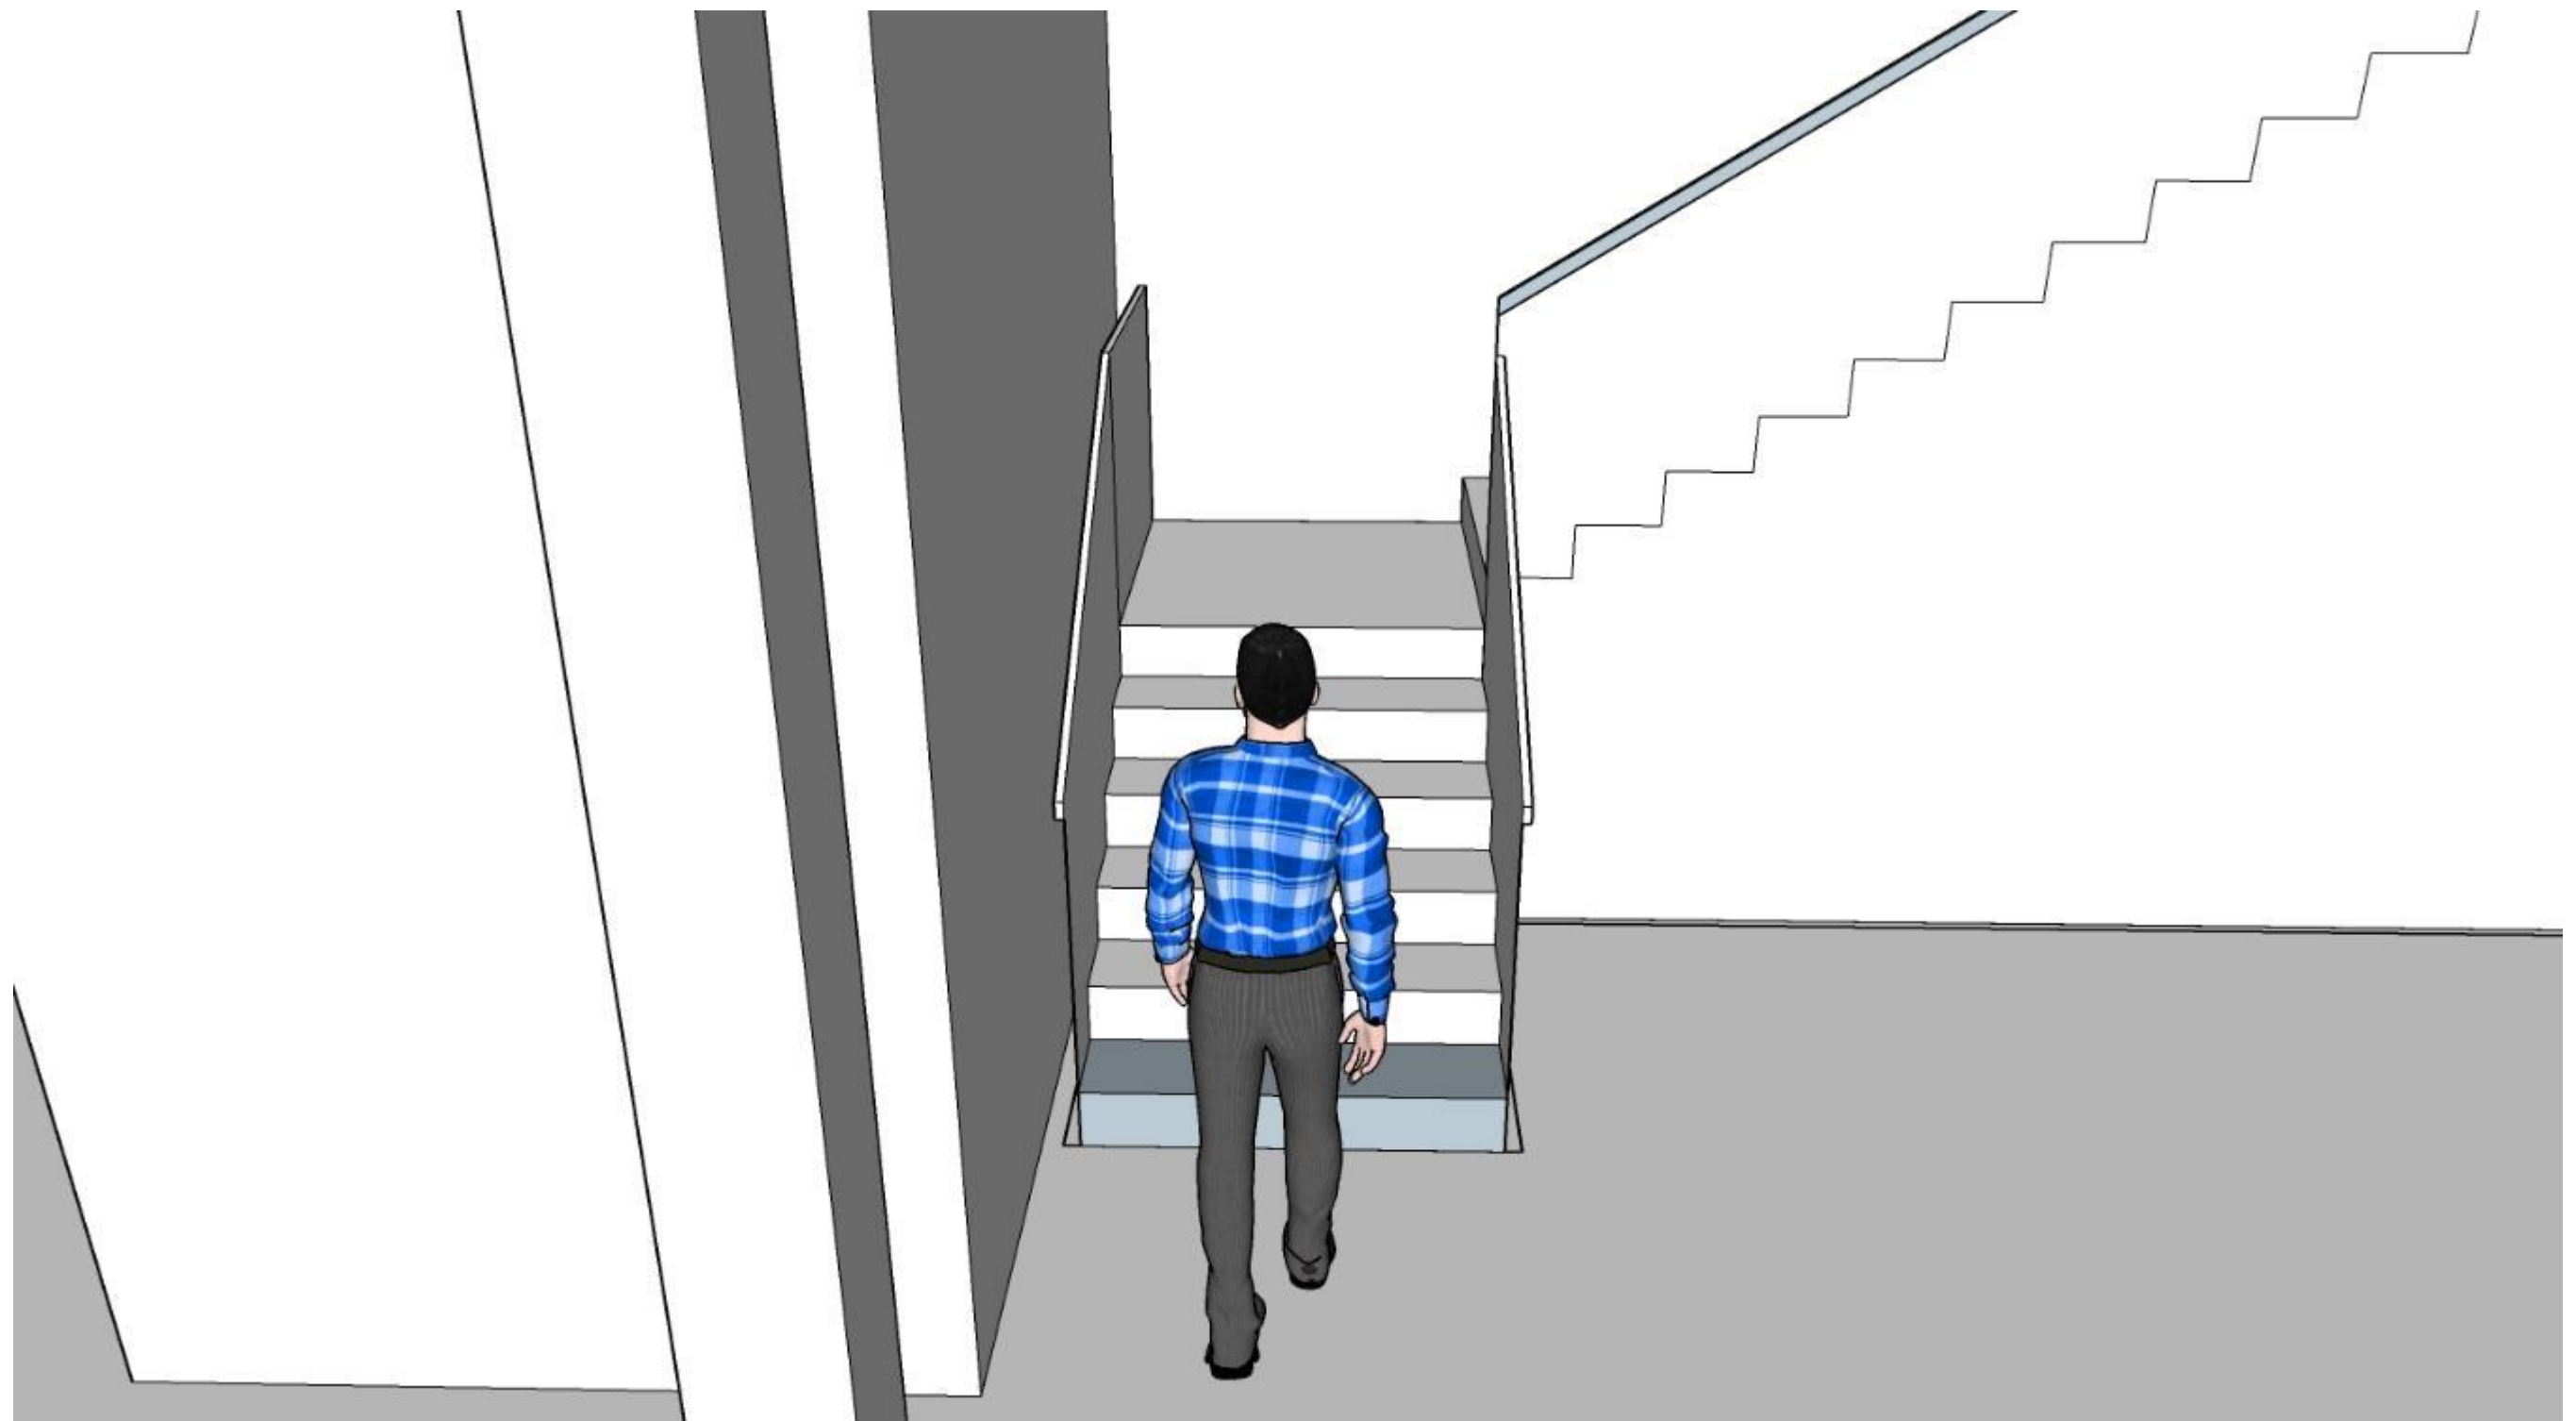


SketchUp Perspective: L-Shaped Stair

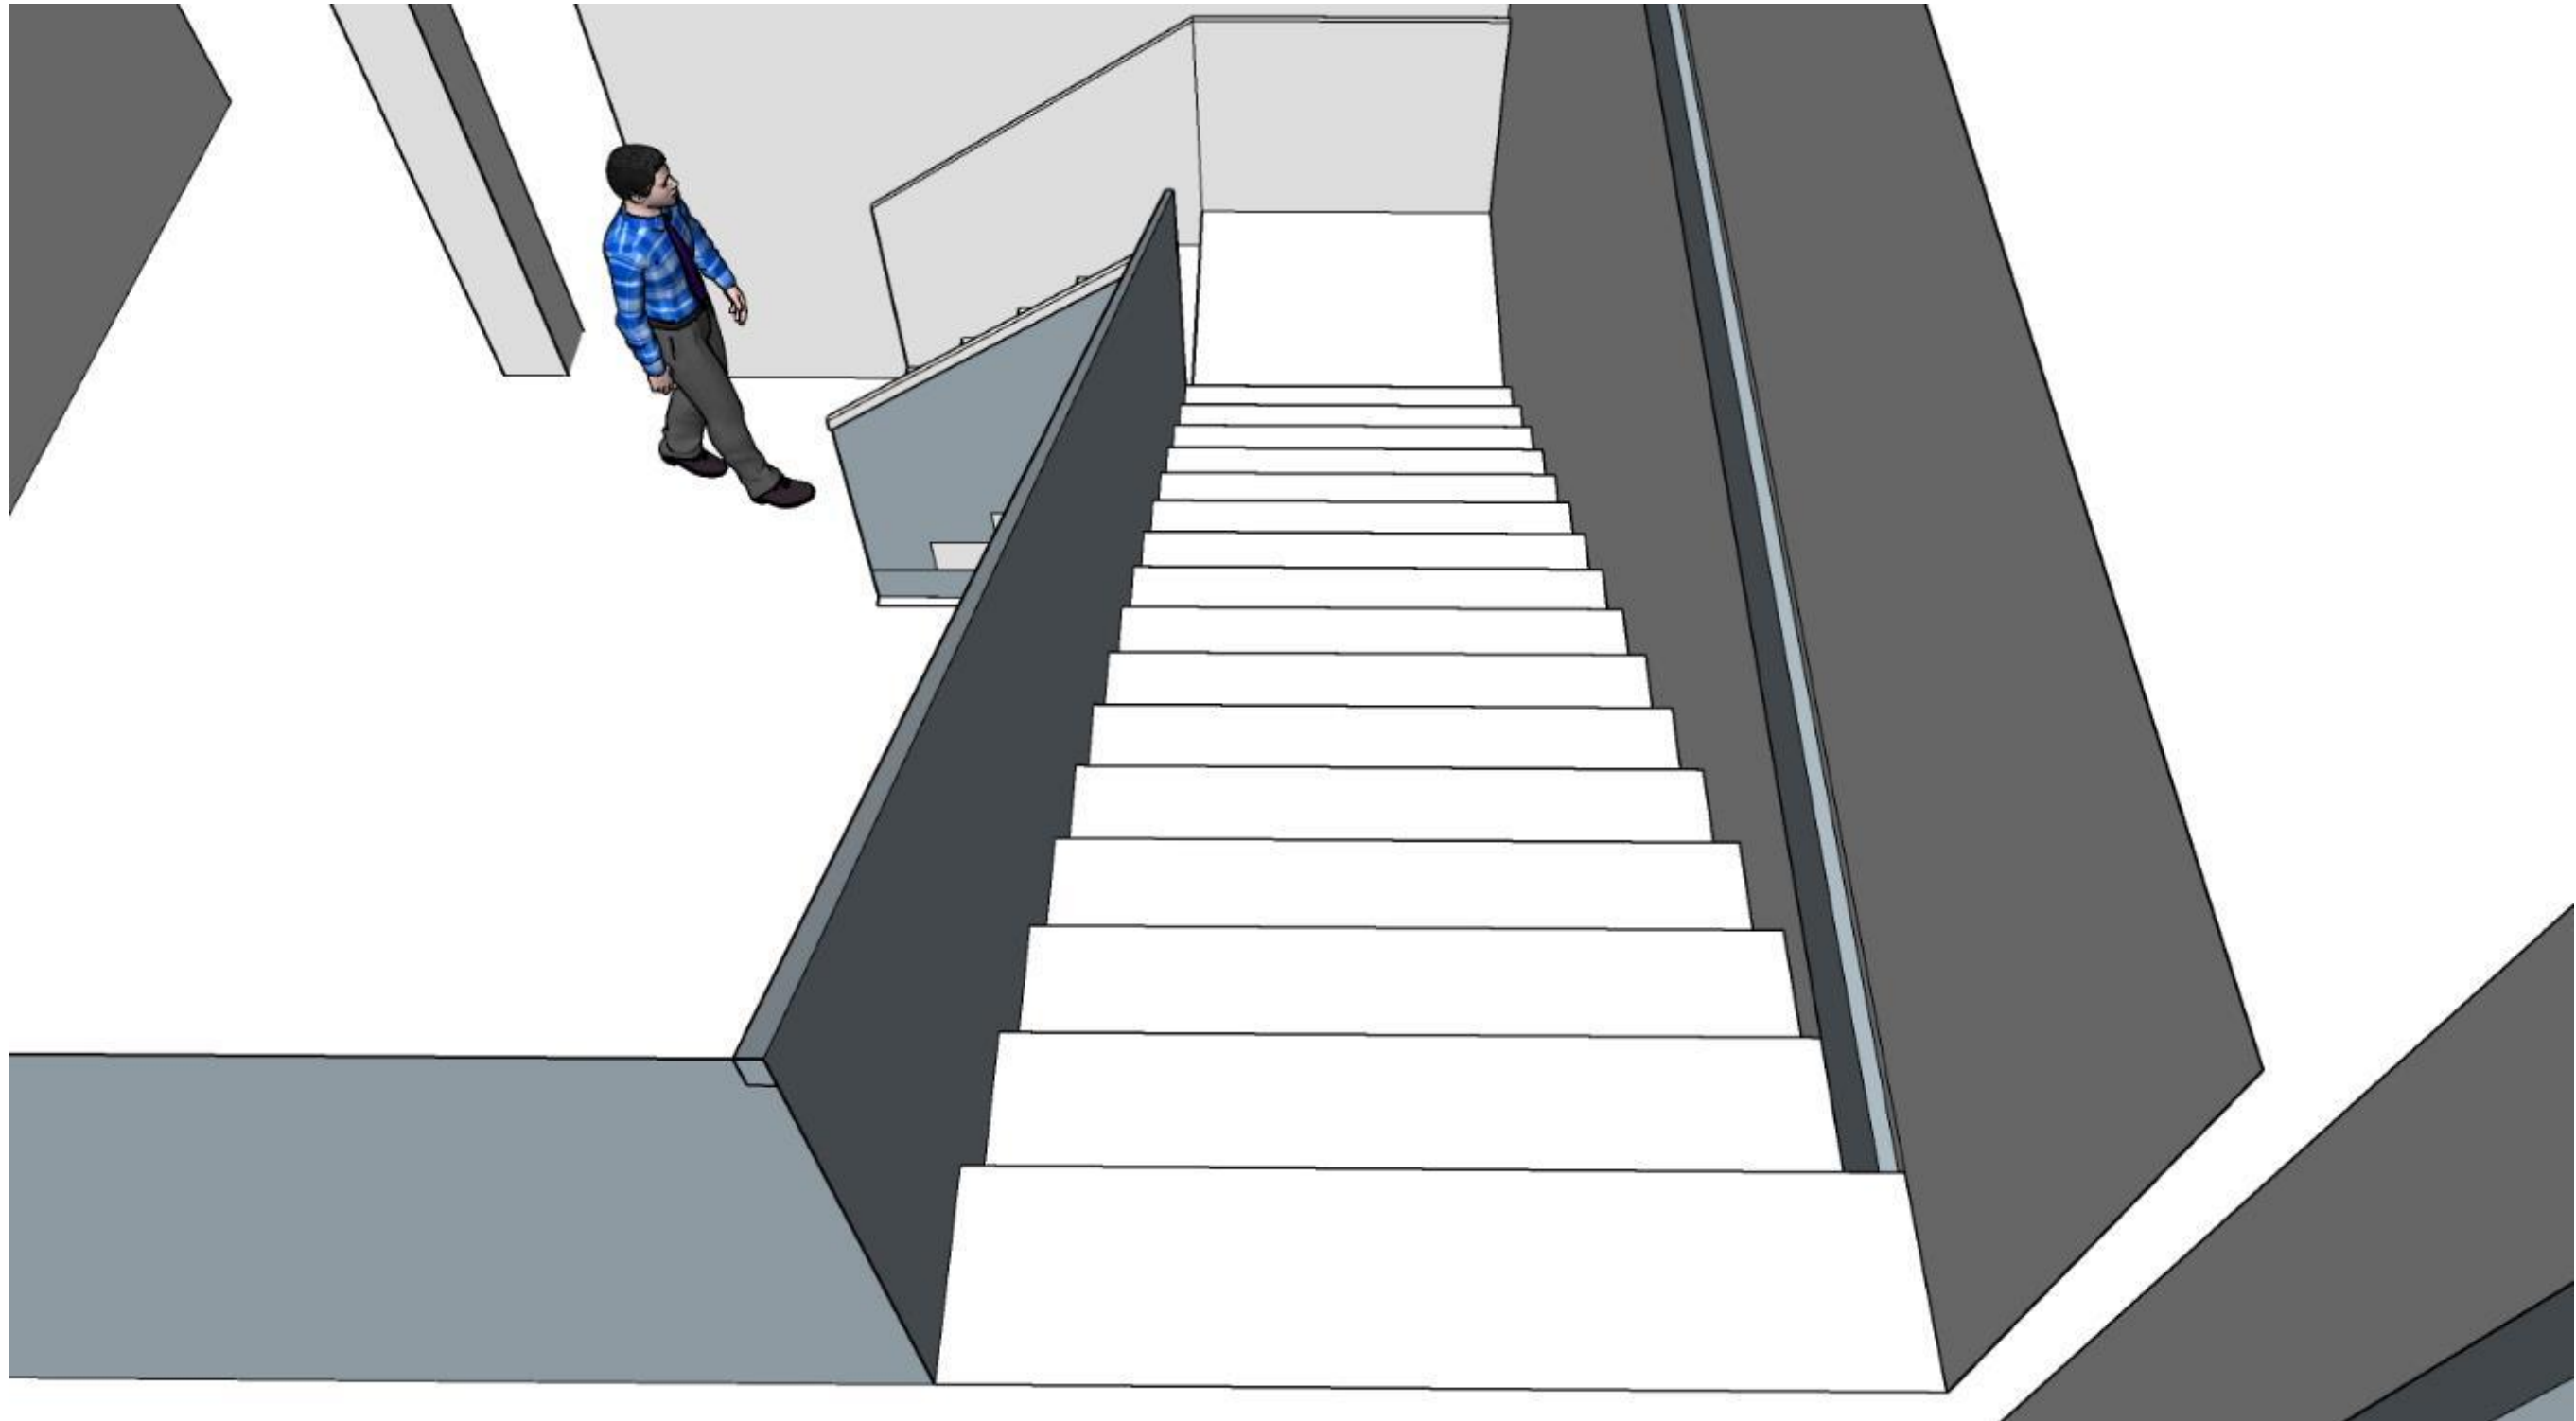


SketchUp Perspective: L-Shaped Stair

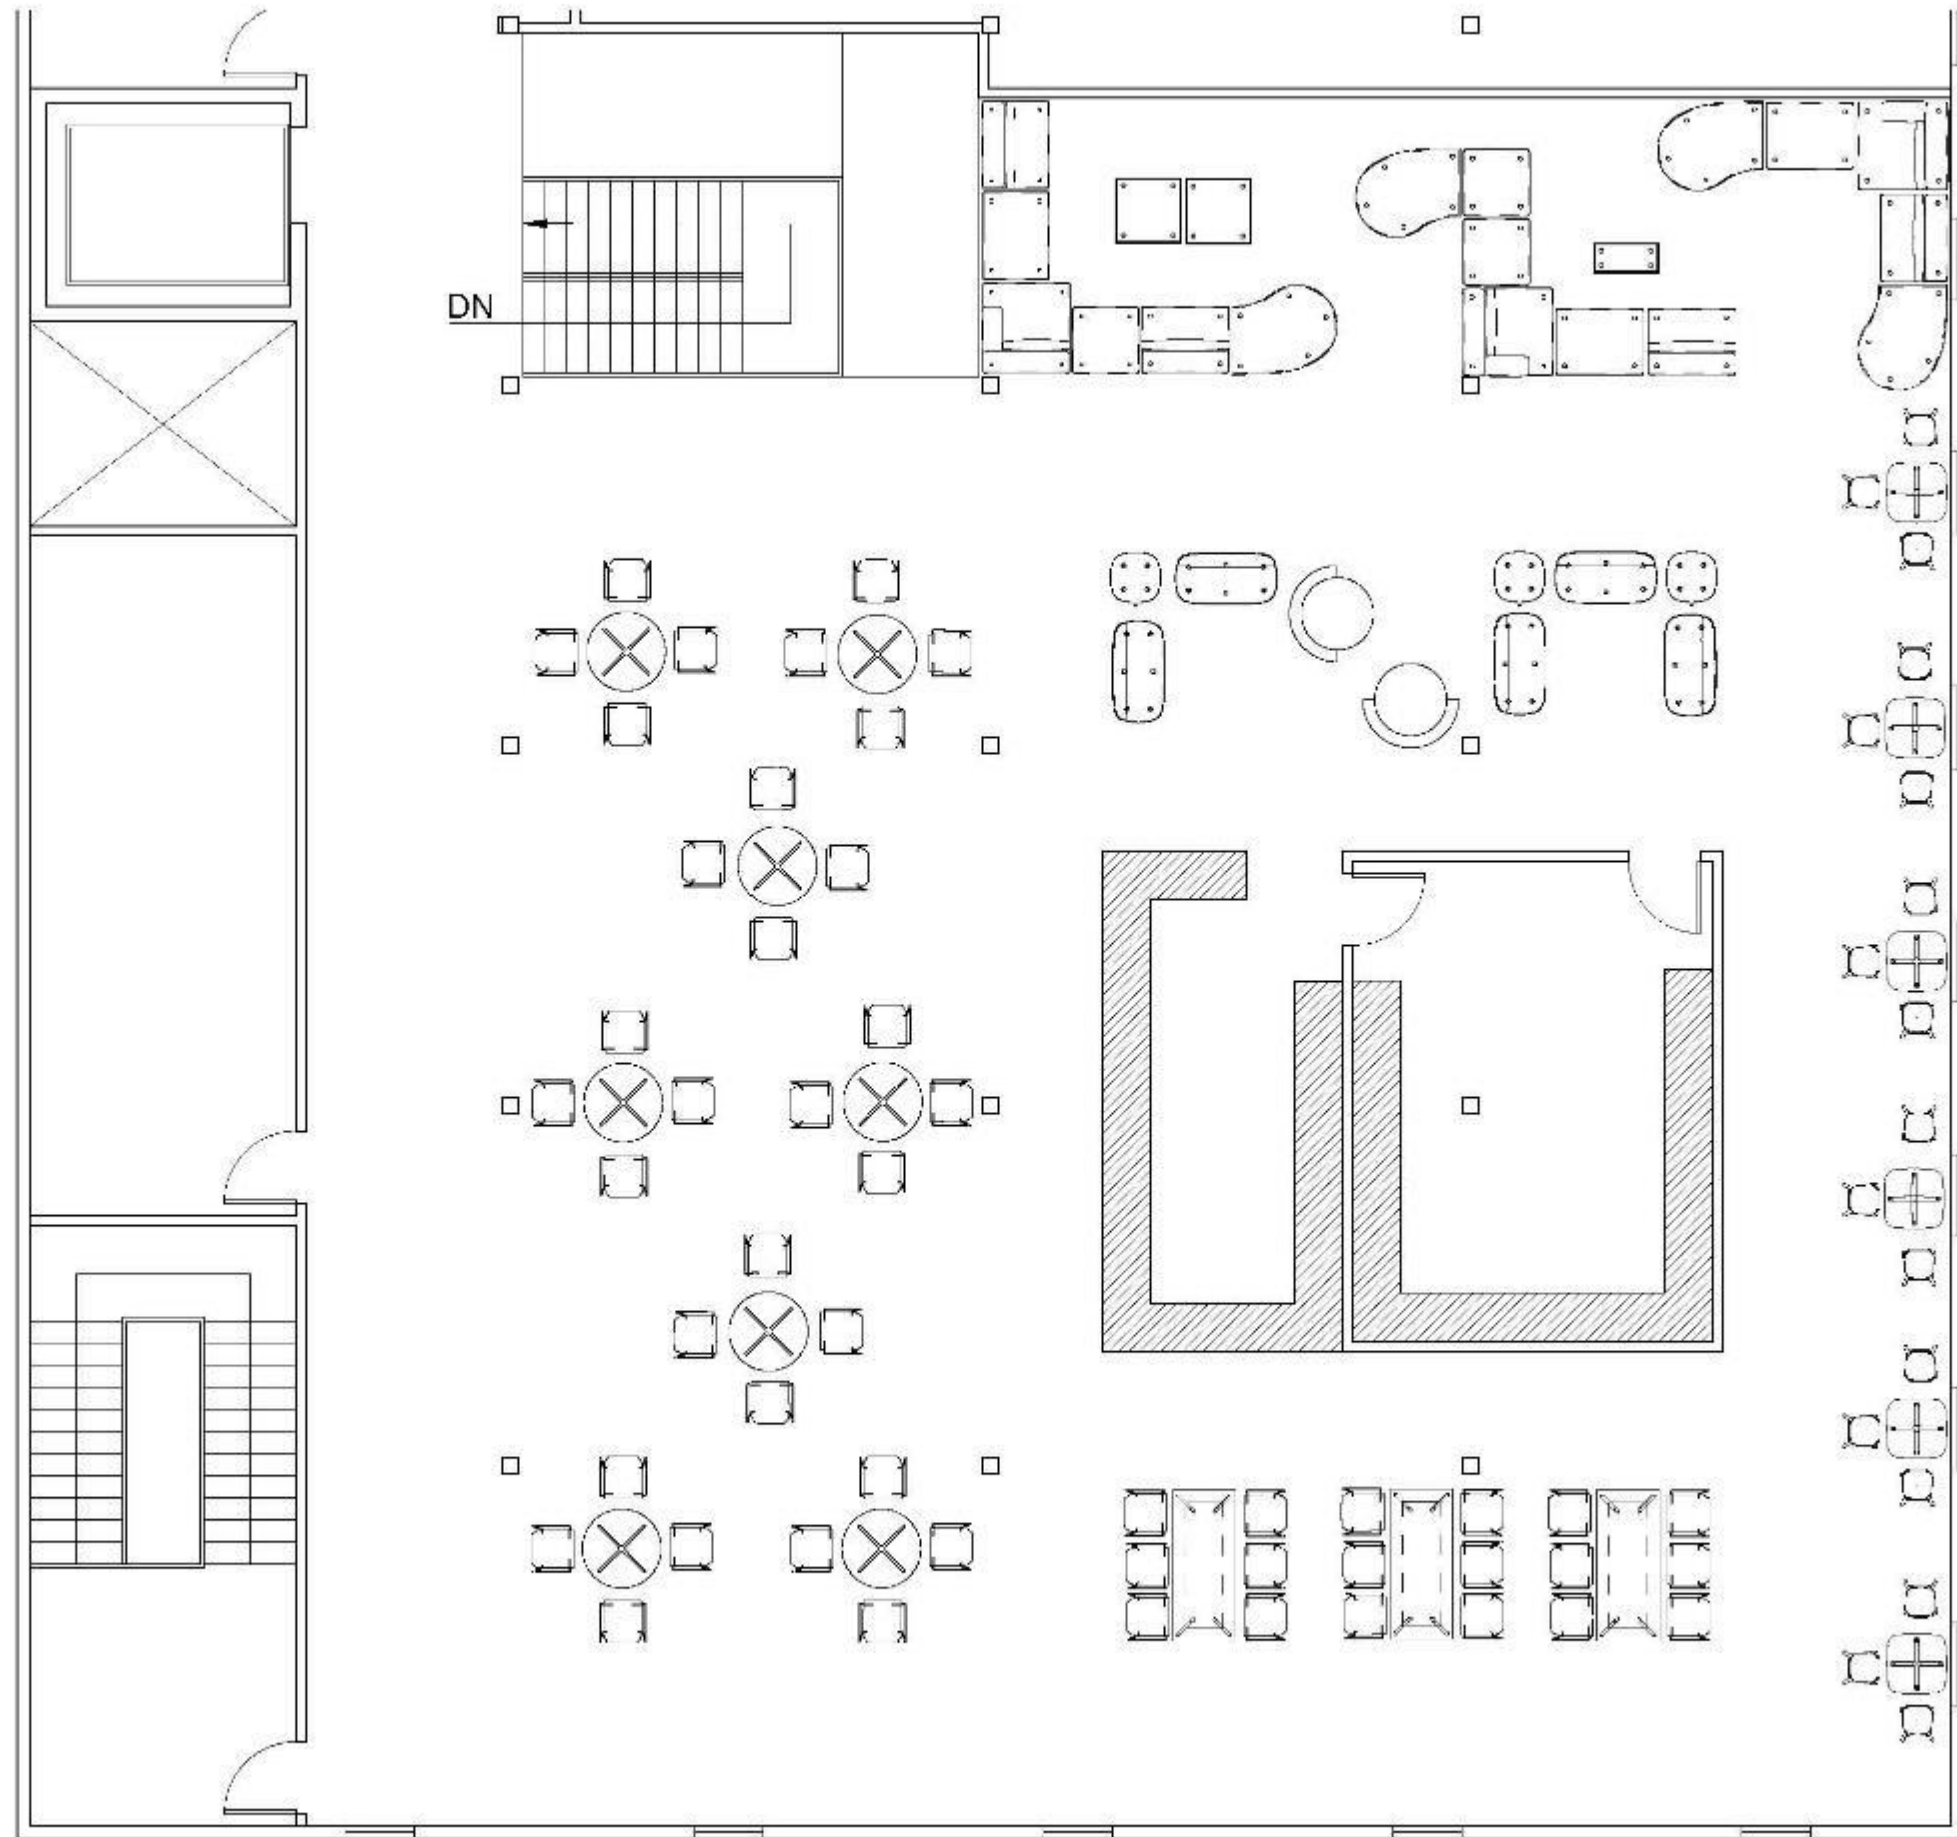

Furniture Plan 1
104 Seats
1/8" = 1'-0"

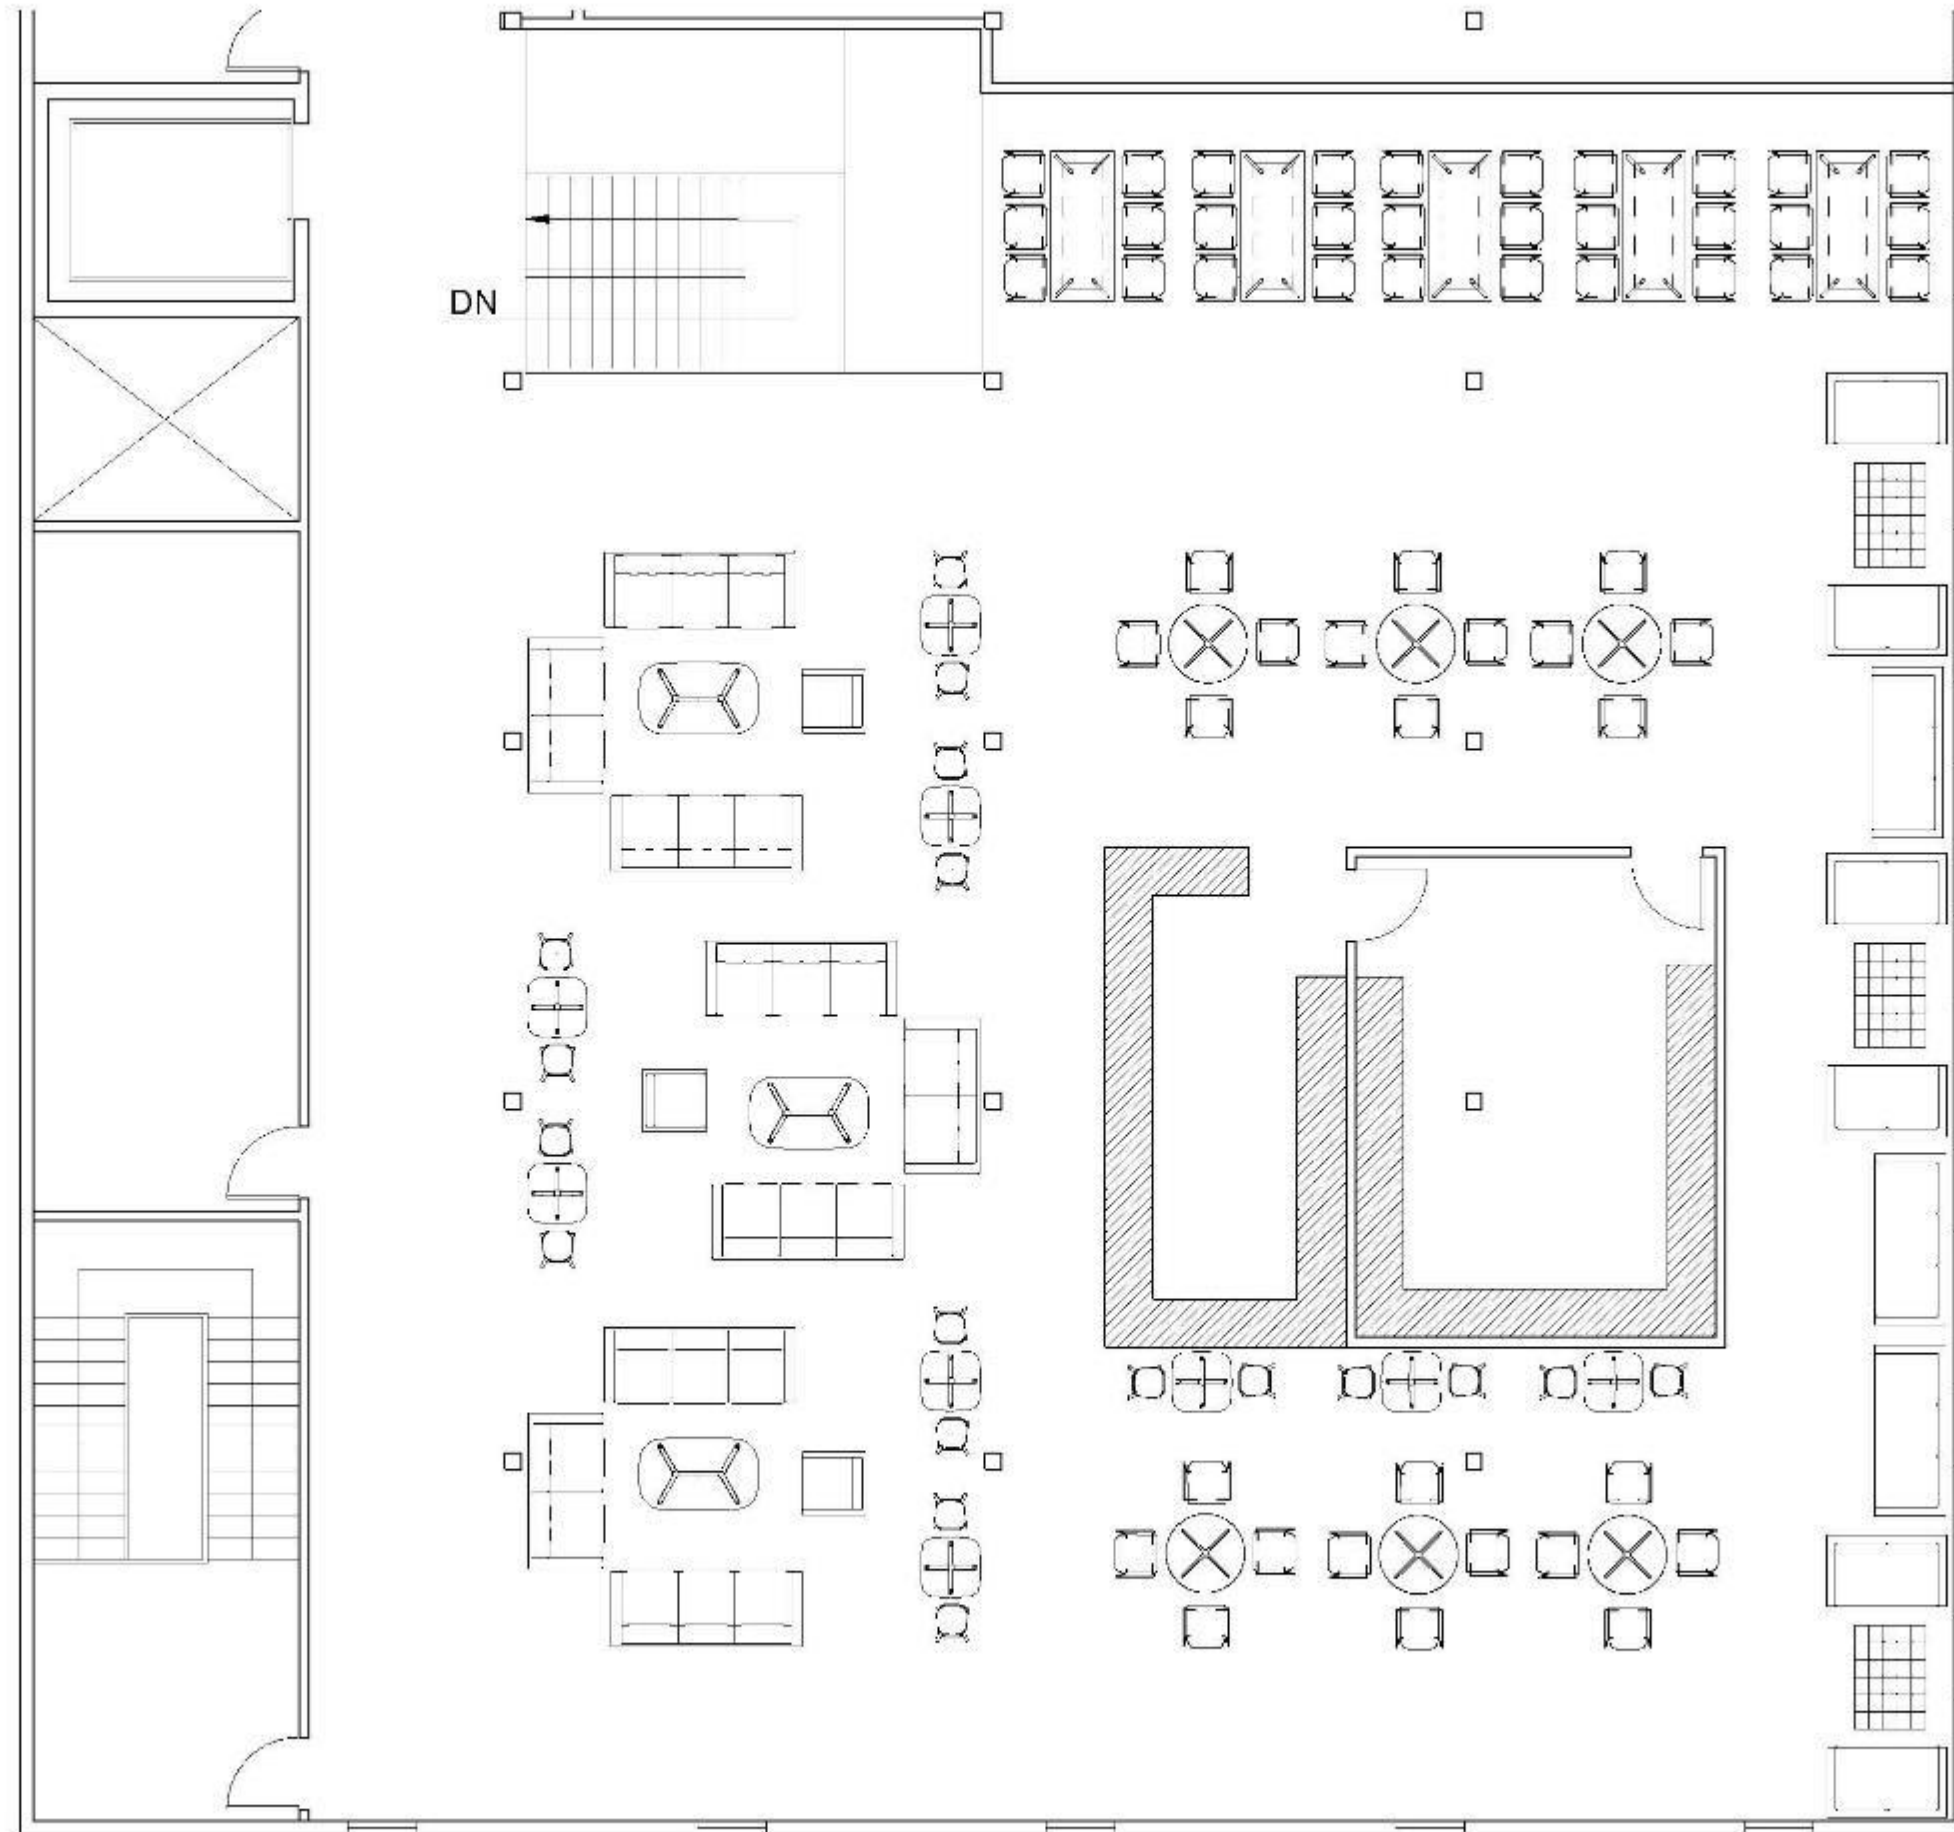

Furniture Plan 2
120 Seats
1/8" = 1'-0"

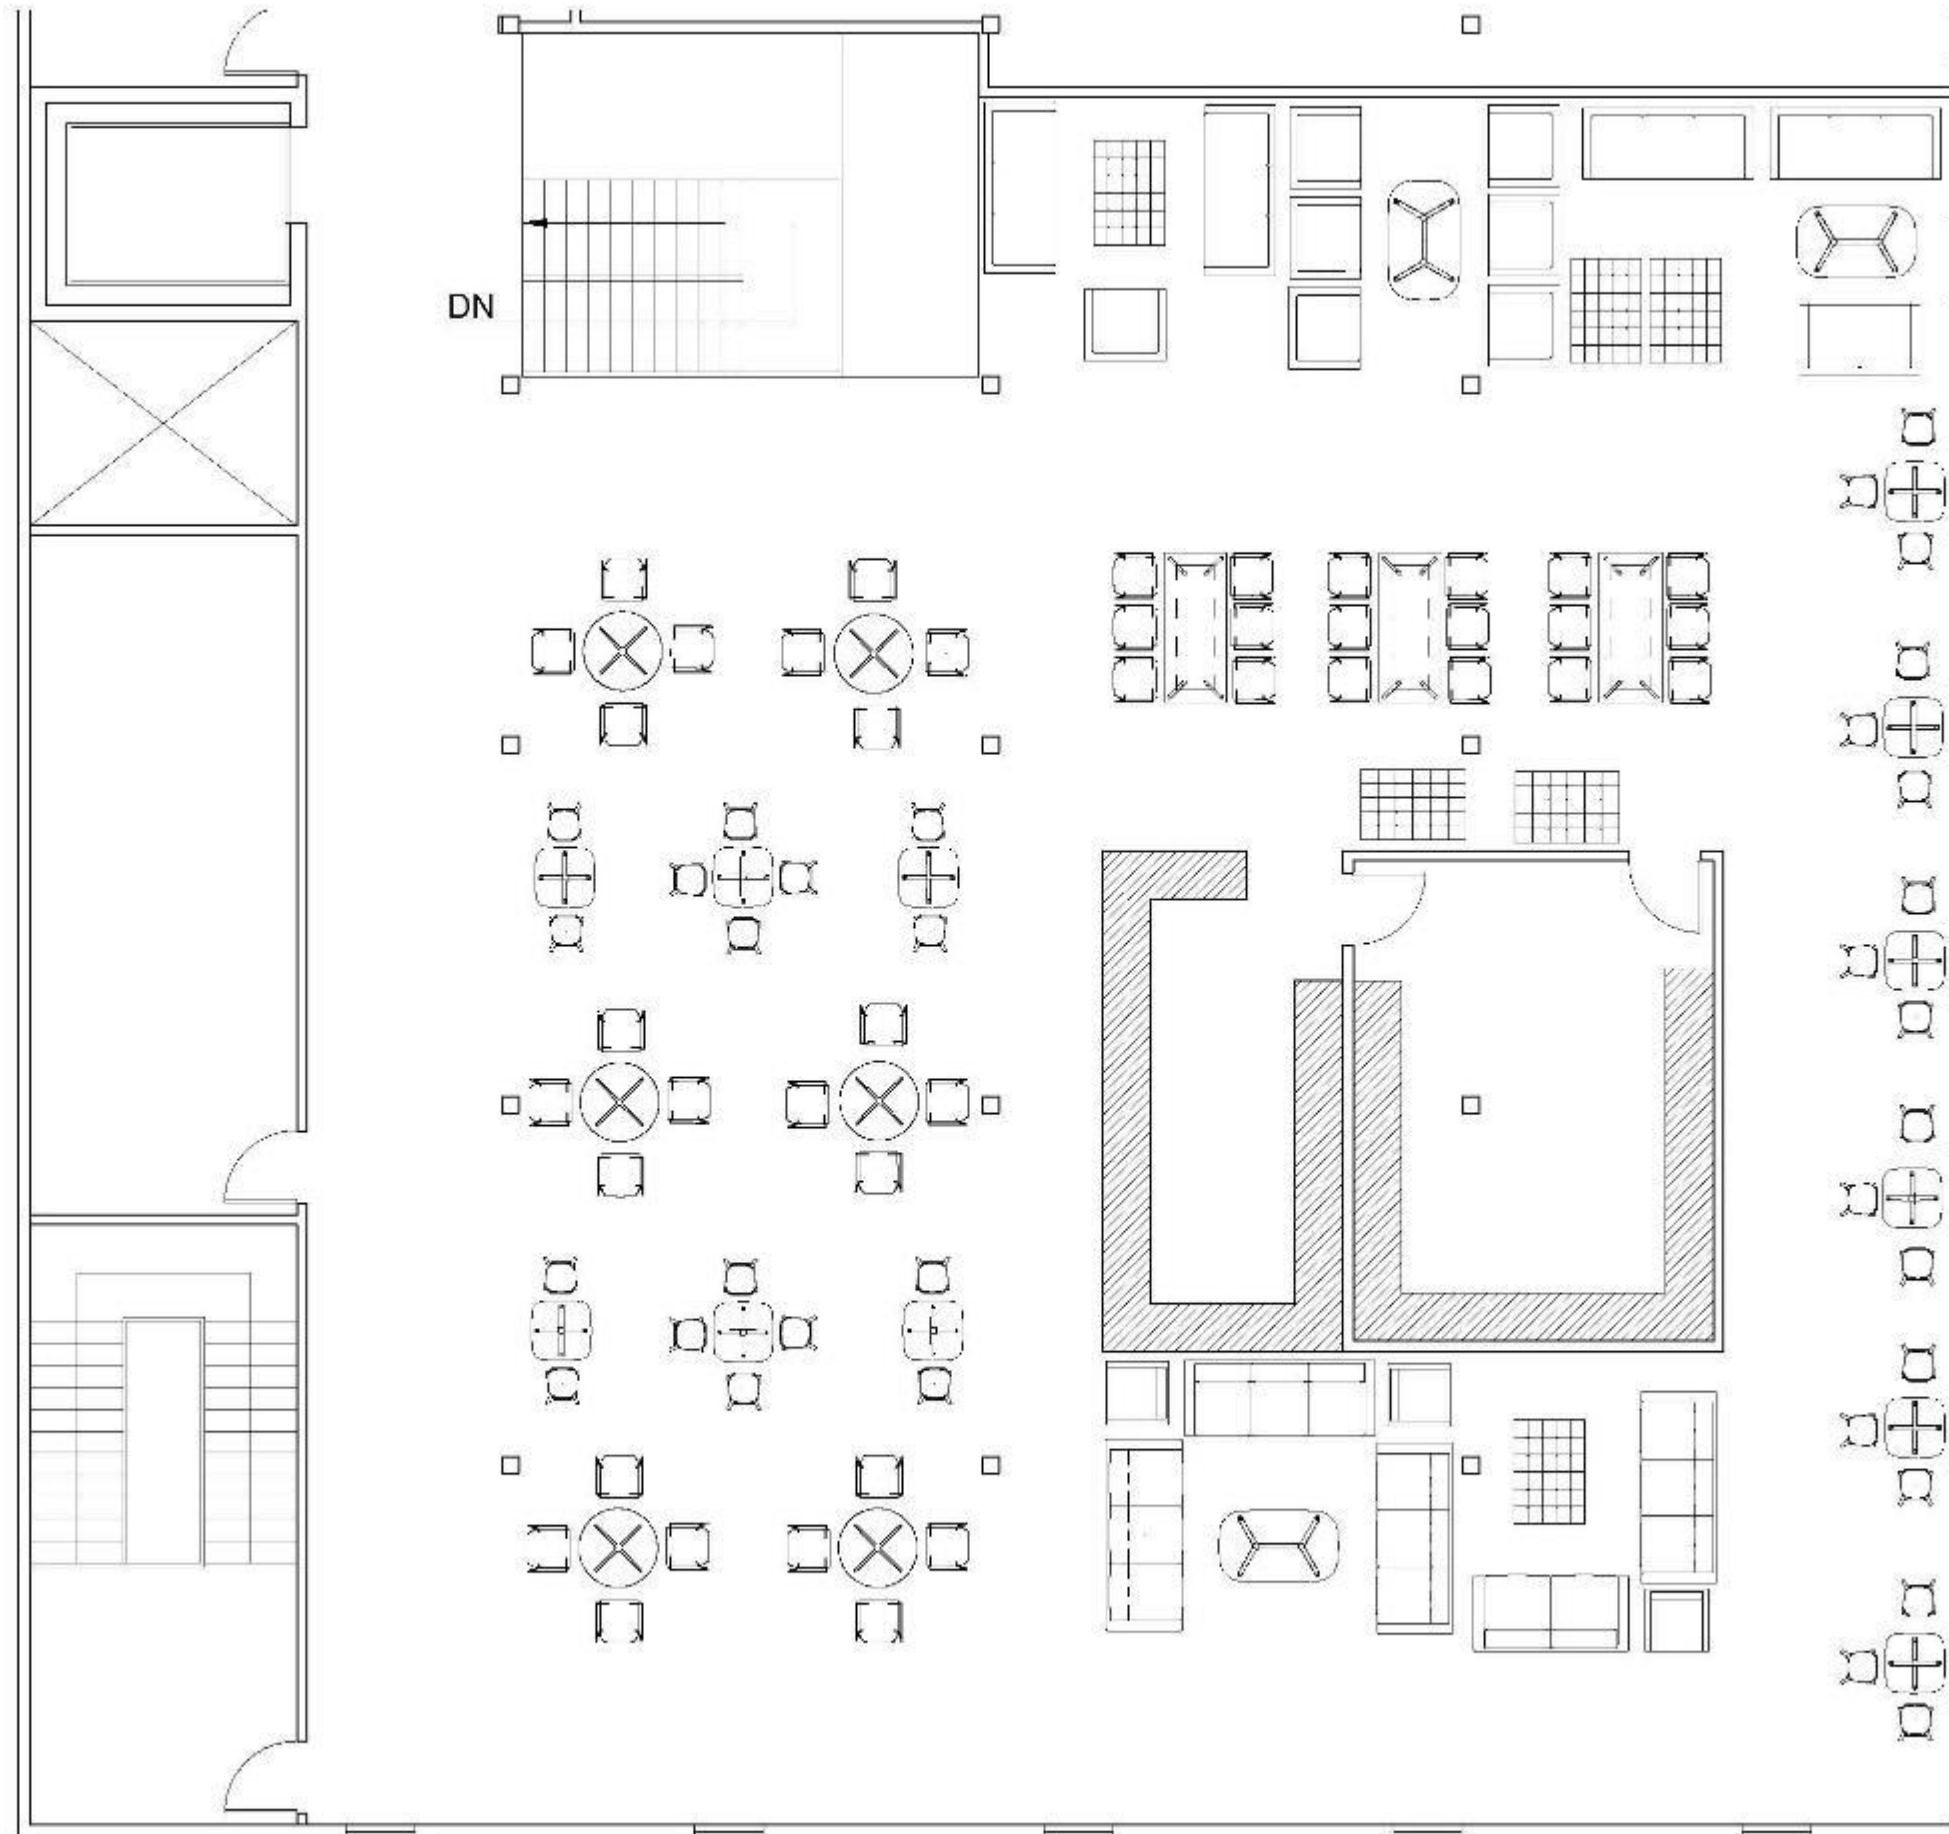

Furniture Plan 3
116 Seats
1/8" = 1'-0"



Final Furniture Plan
104 Seats



SketchUp Model Link: <https://vimeo.com/300197421>