






Lauren Miller
Portfolio 3

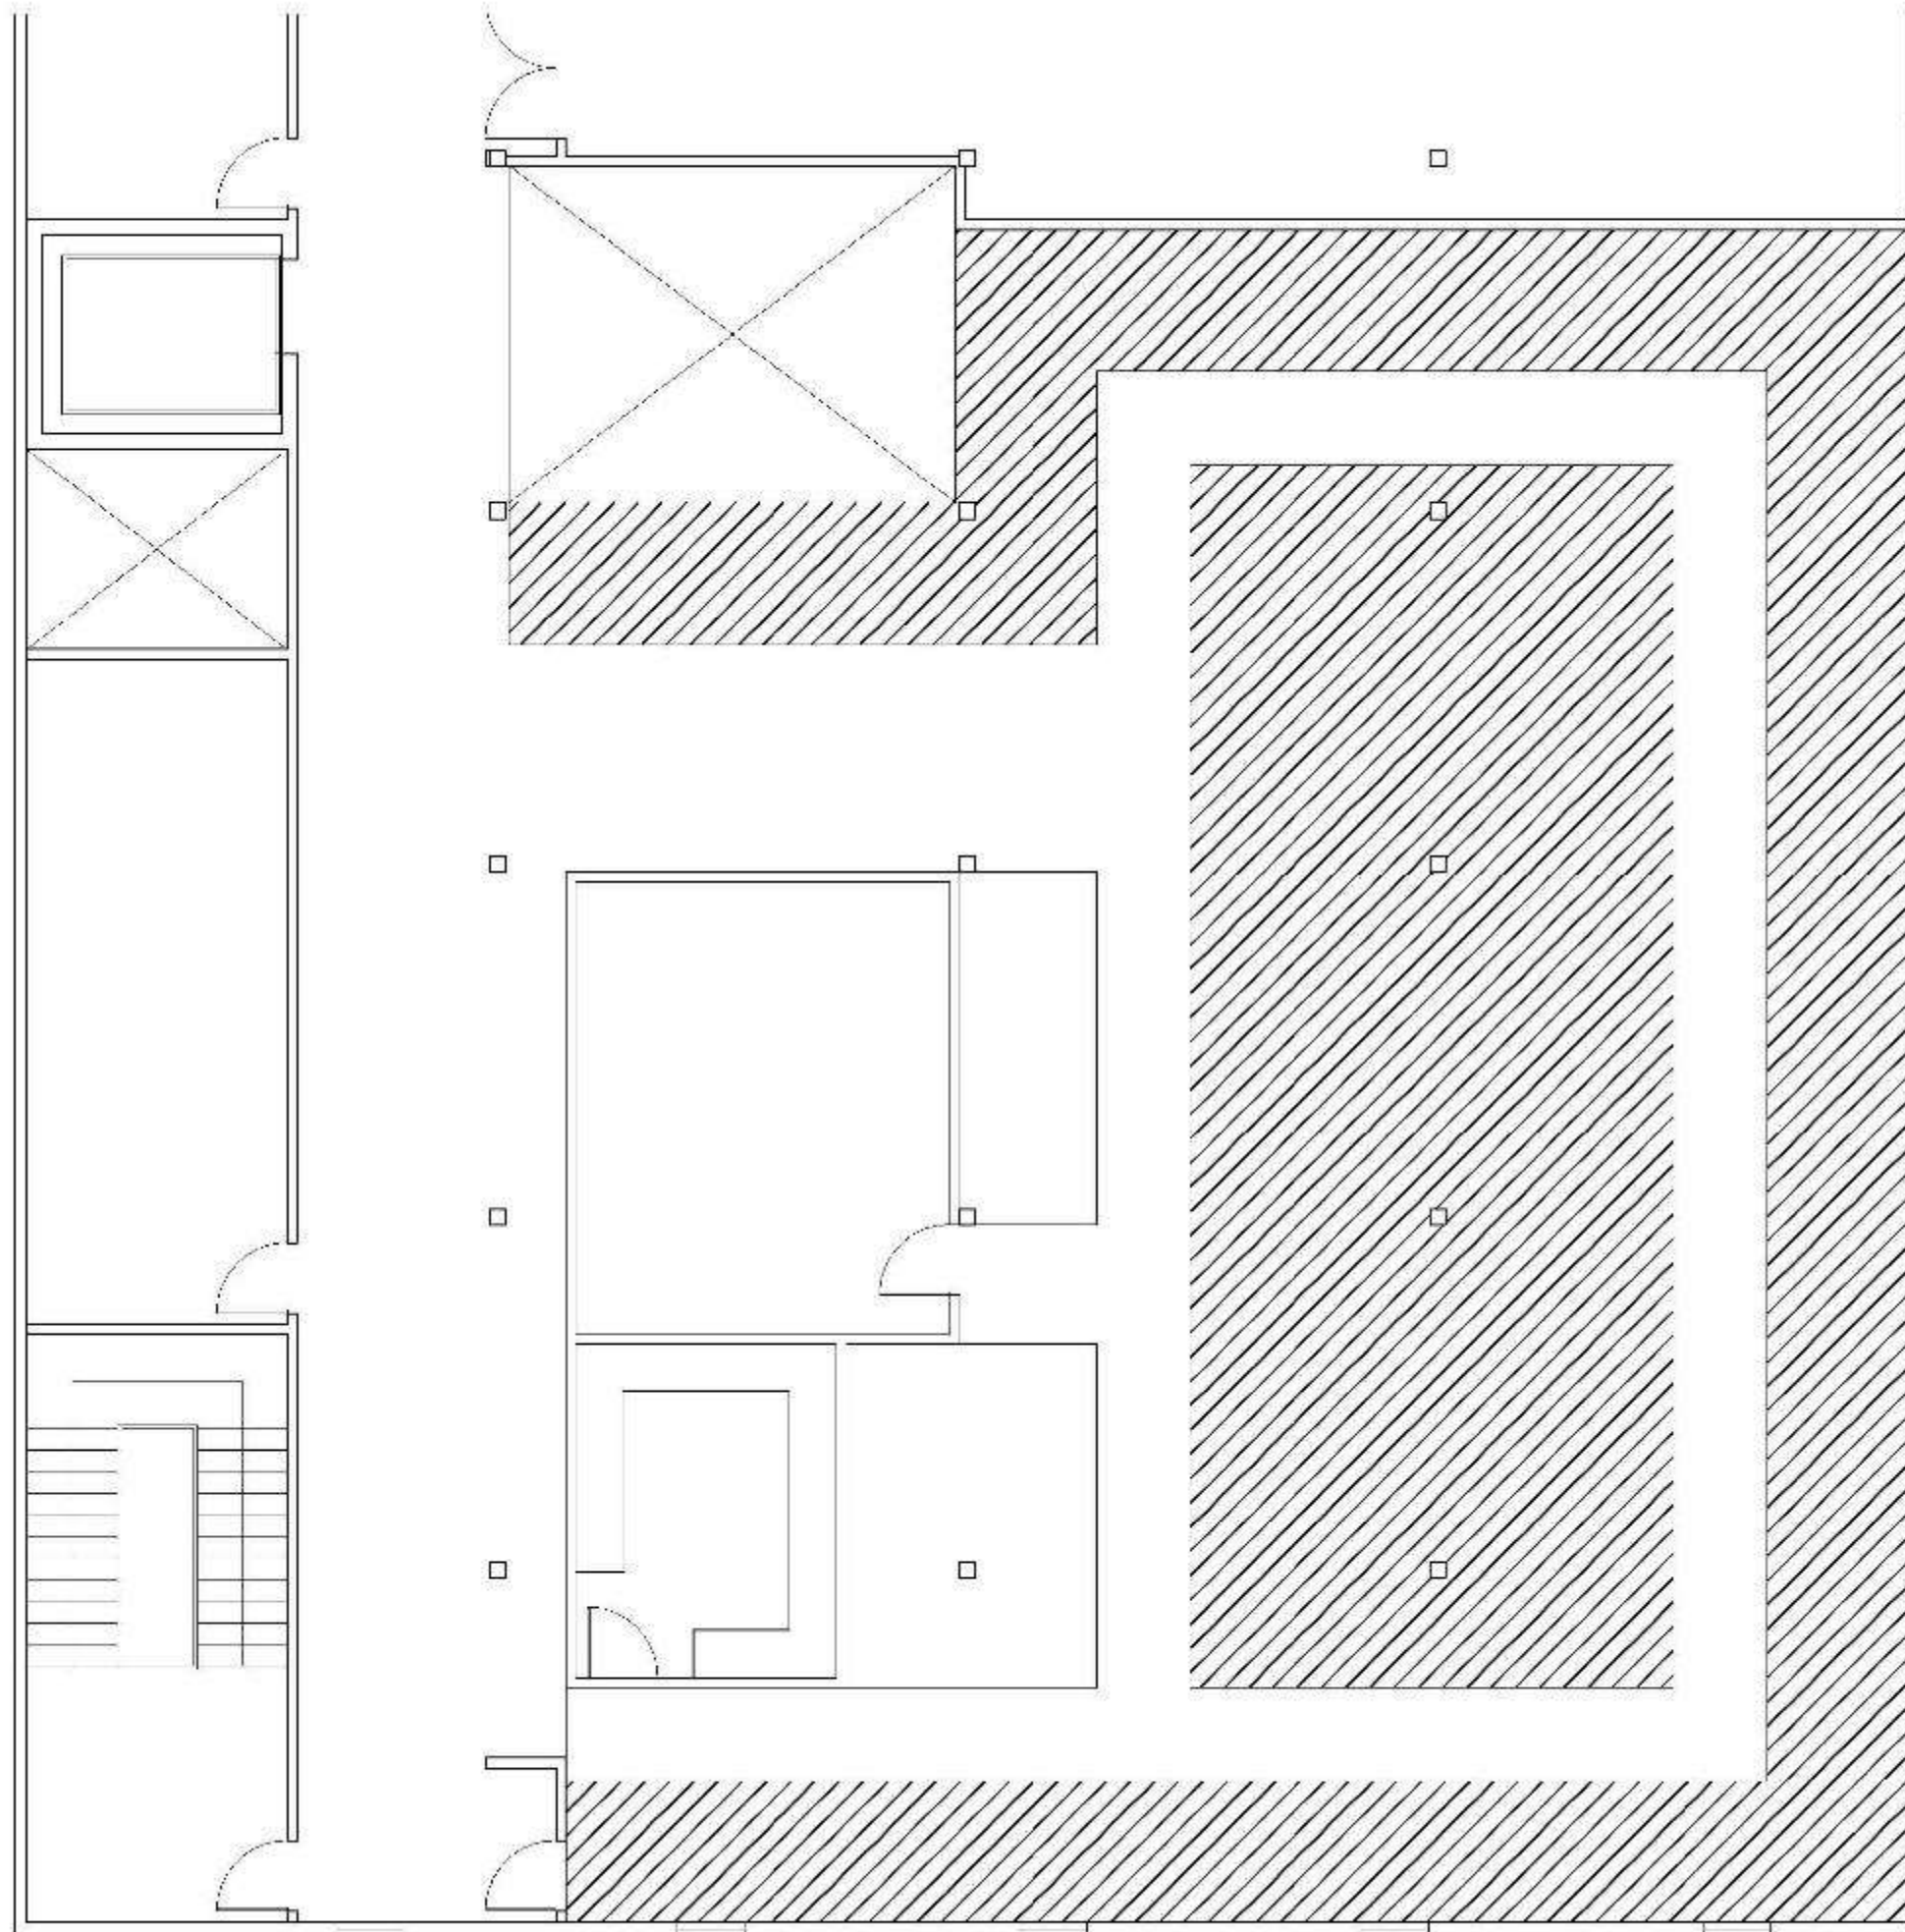





Circulation Plan 1
1/8"=1'0"



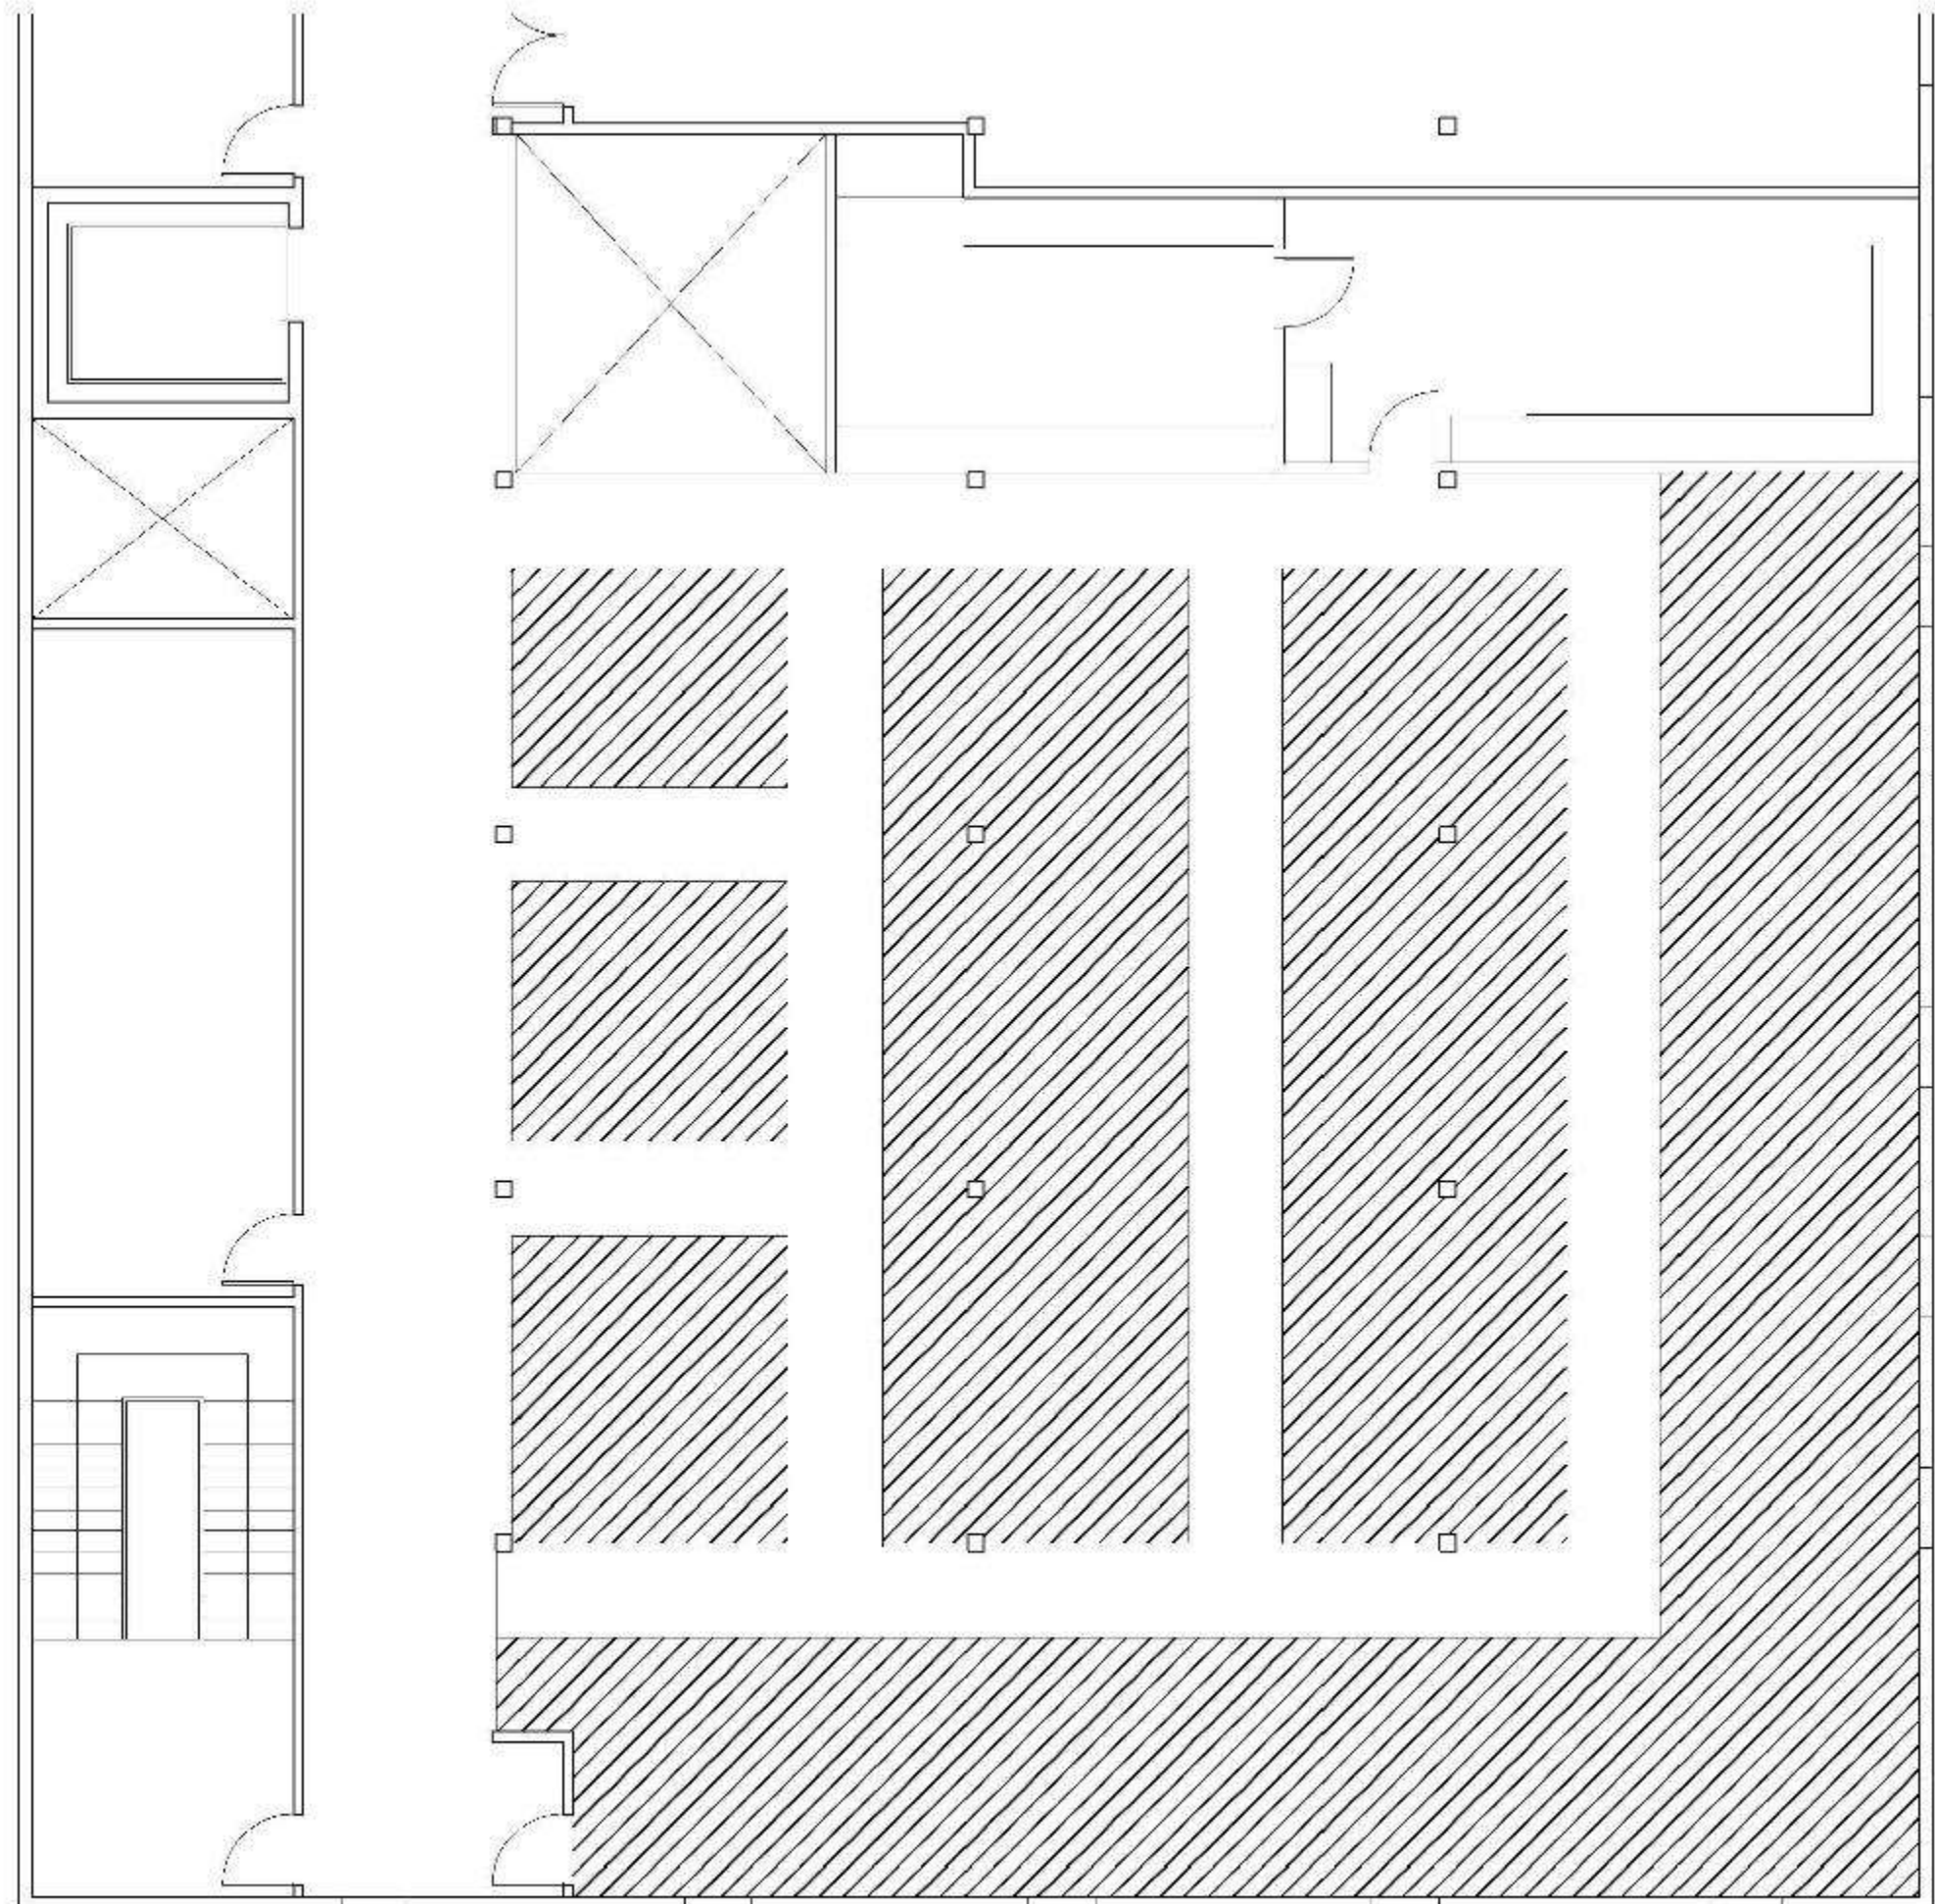





Circulation Plan 2
1/8"=1'0"

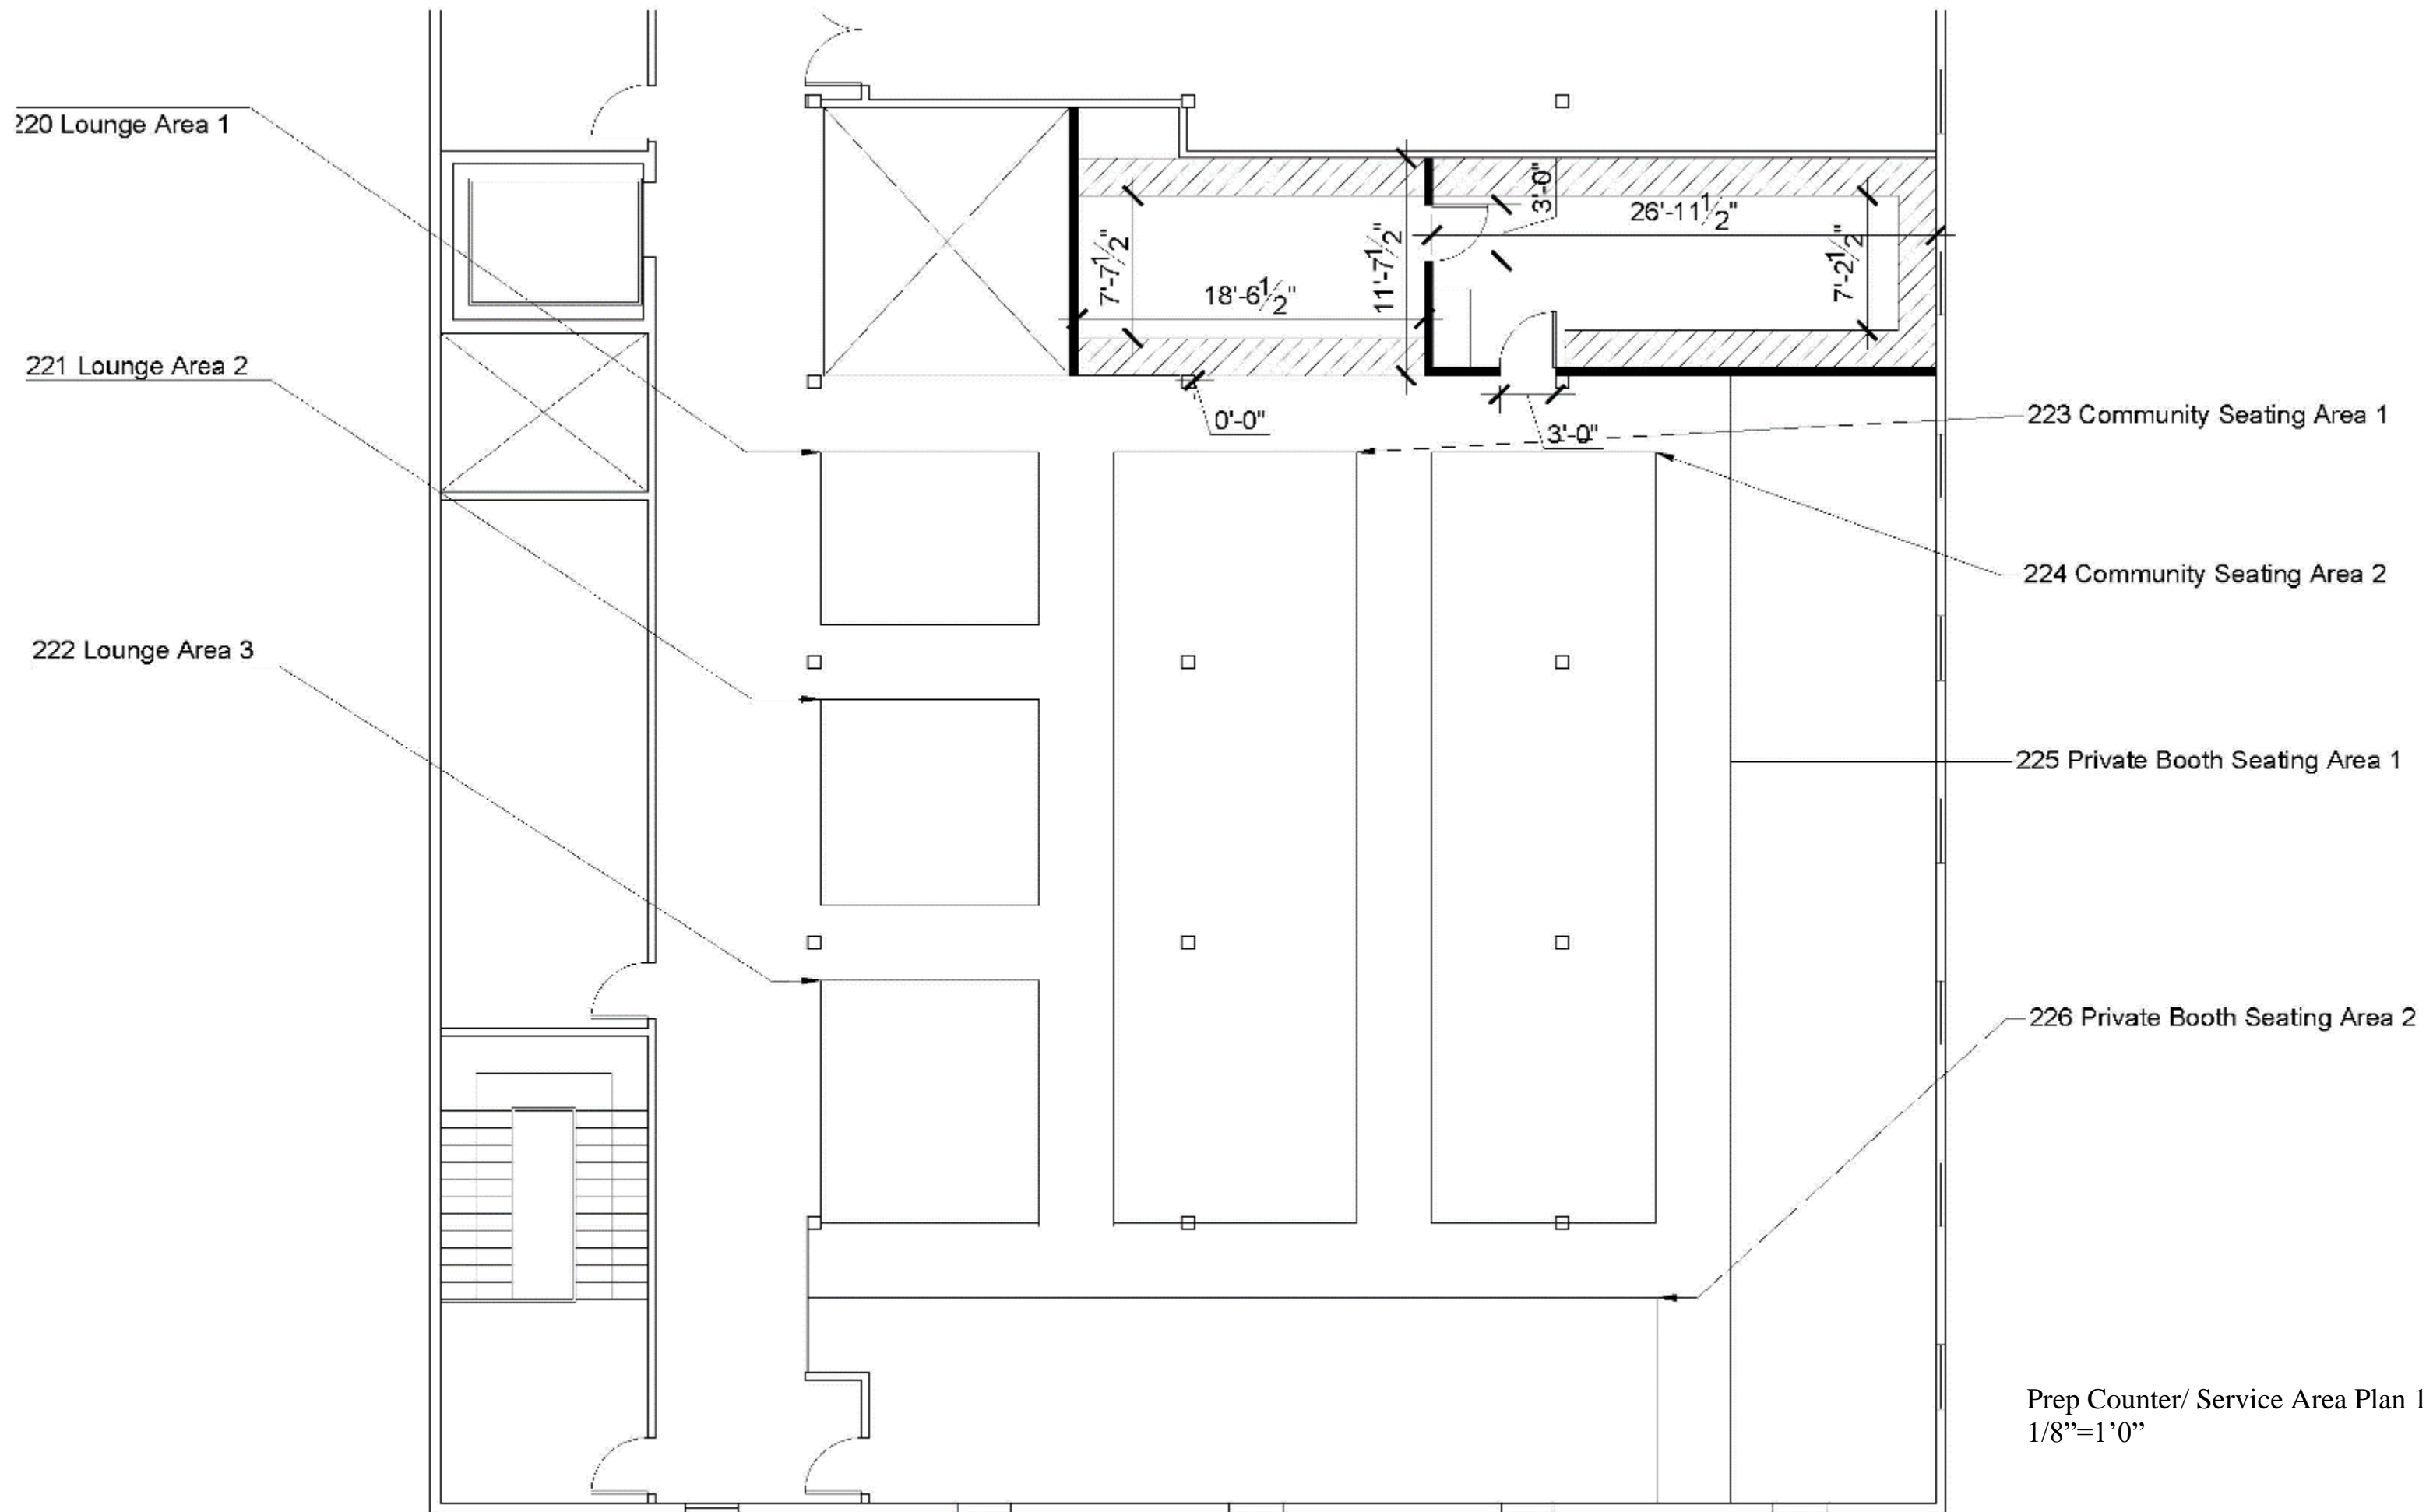

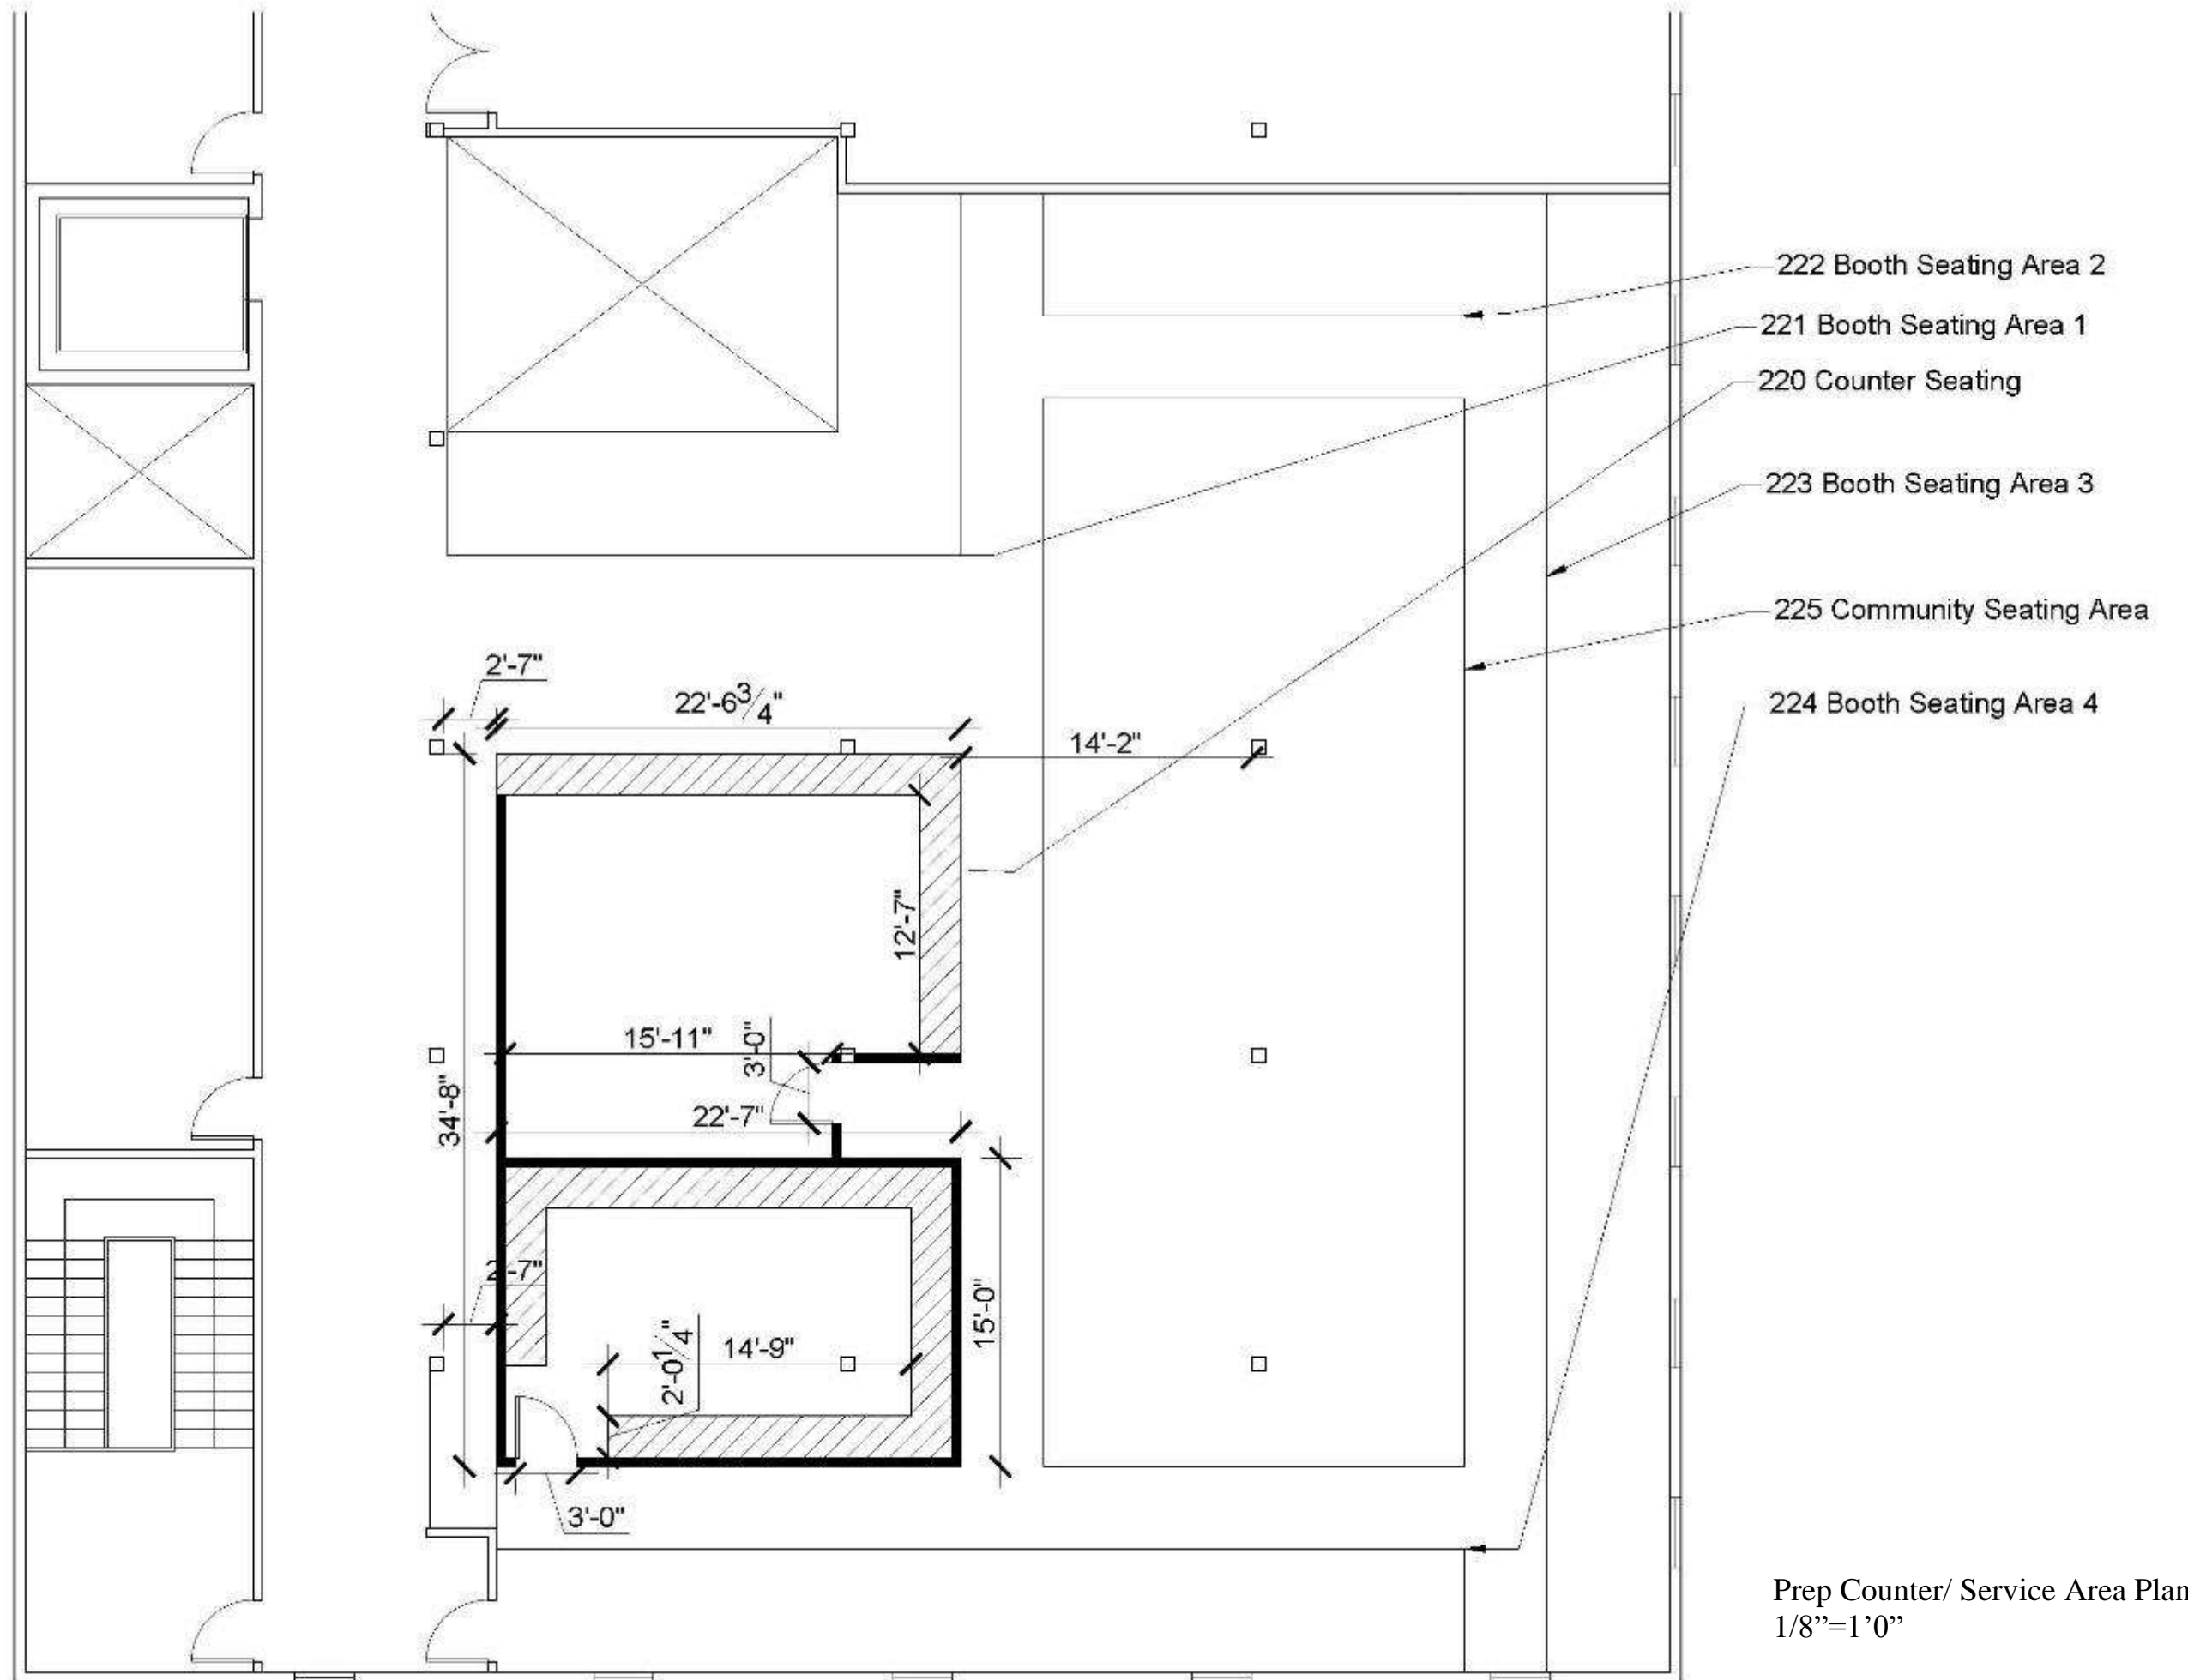

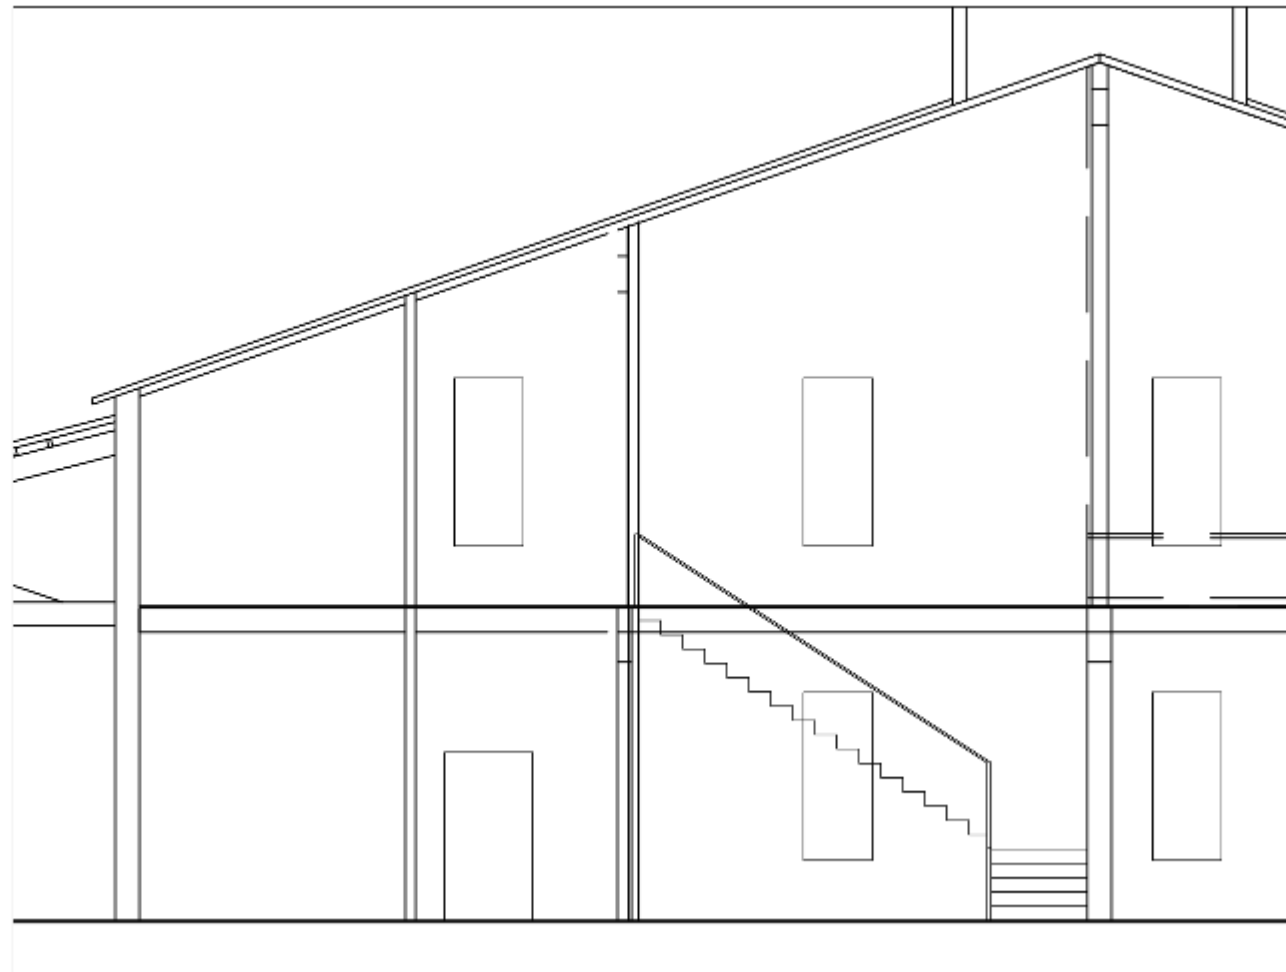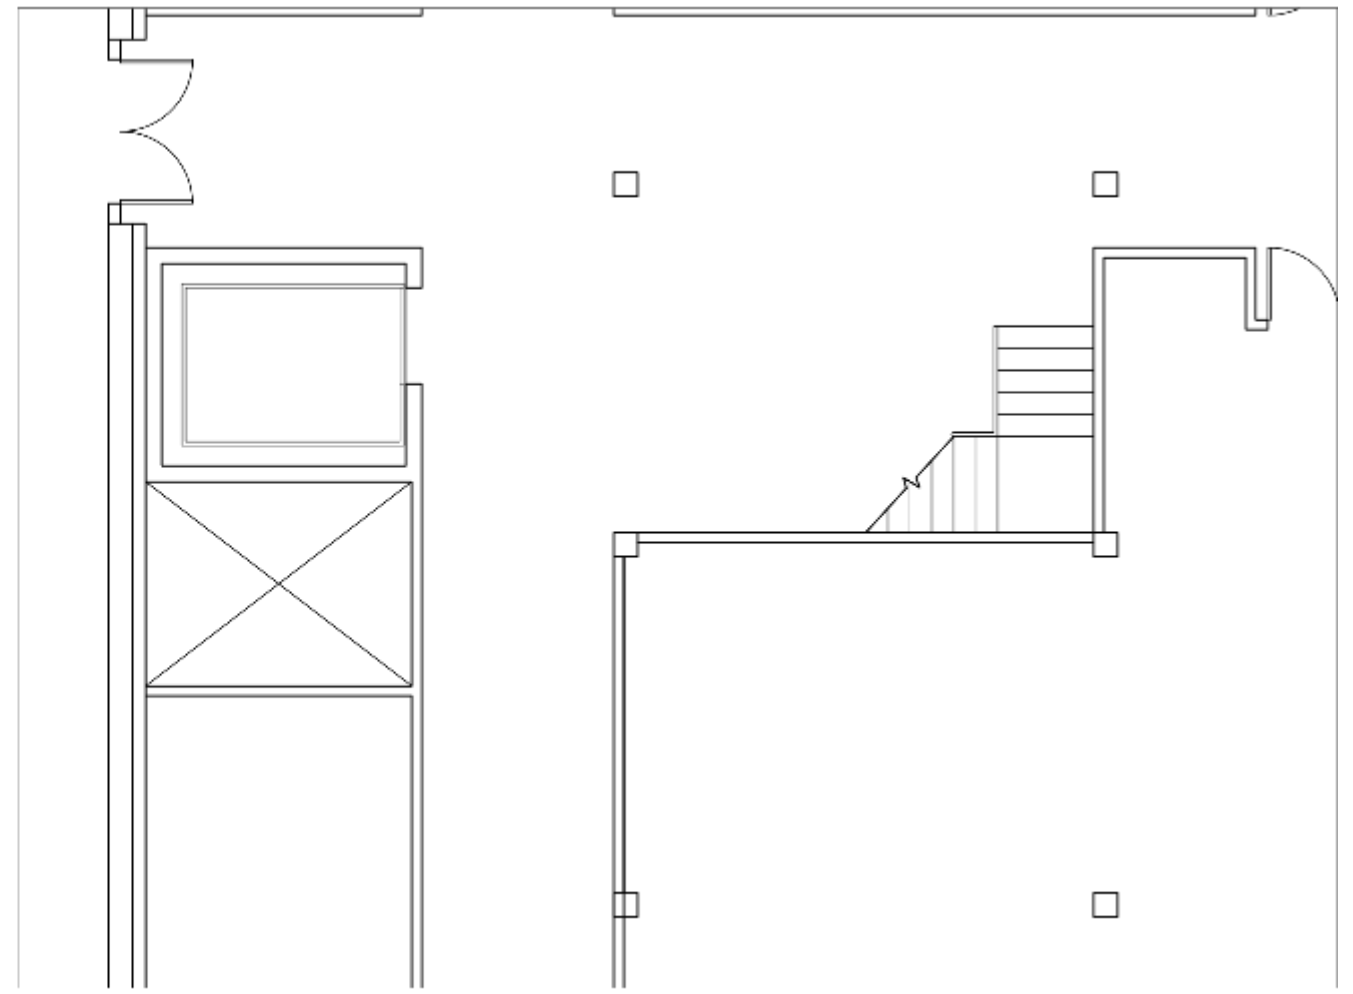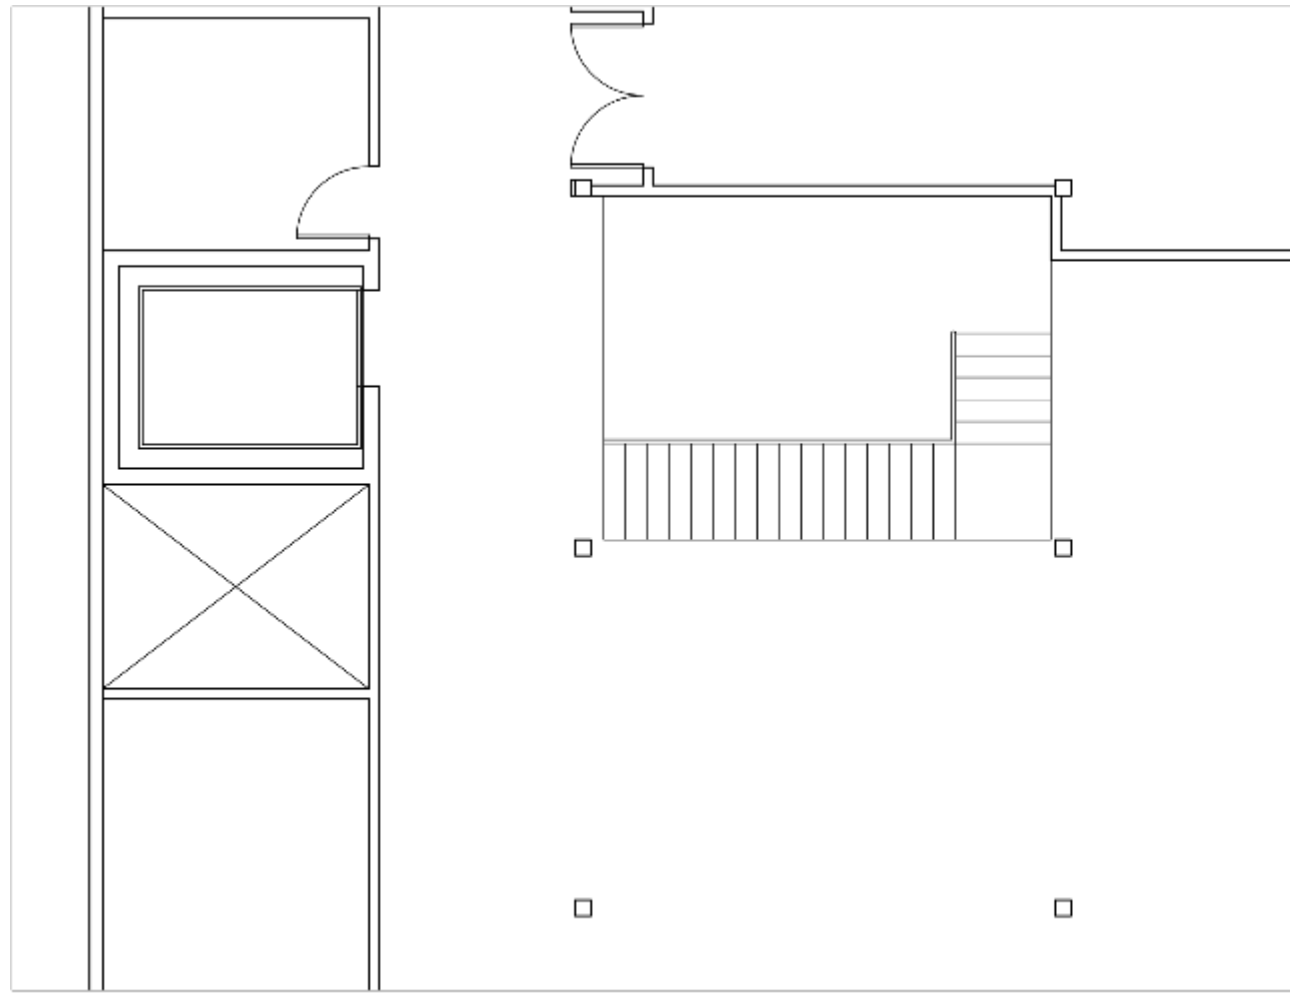


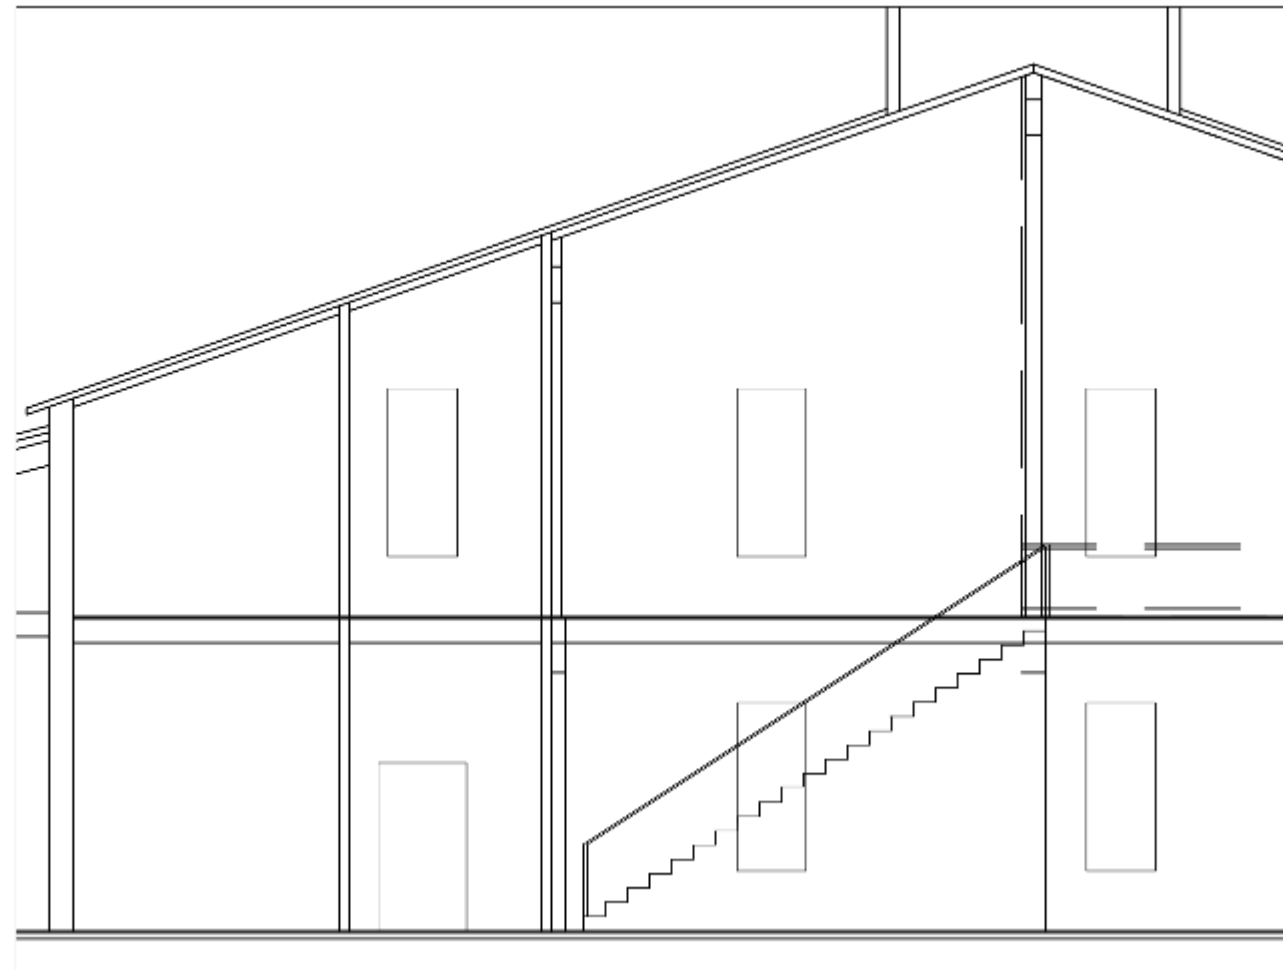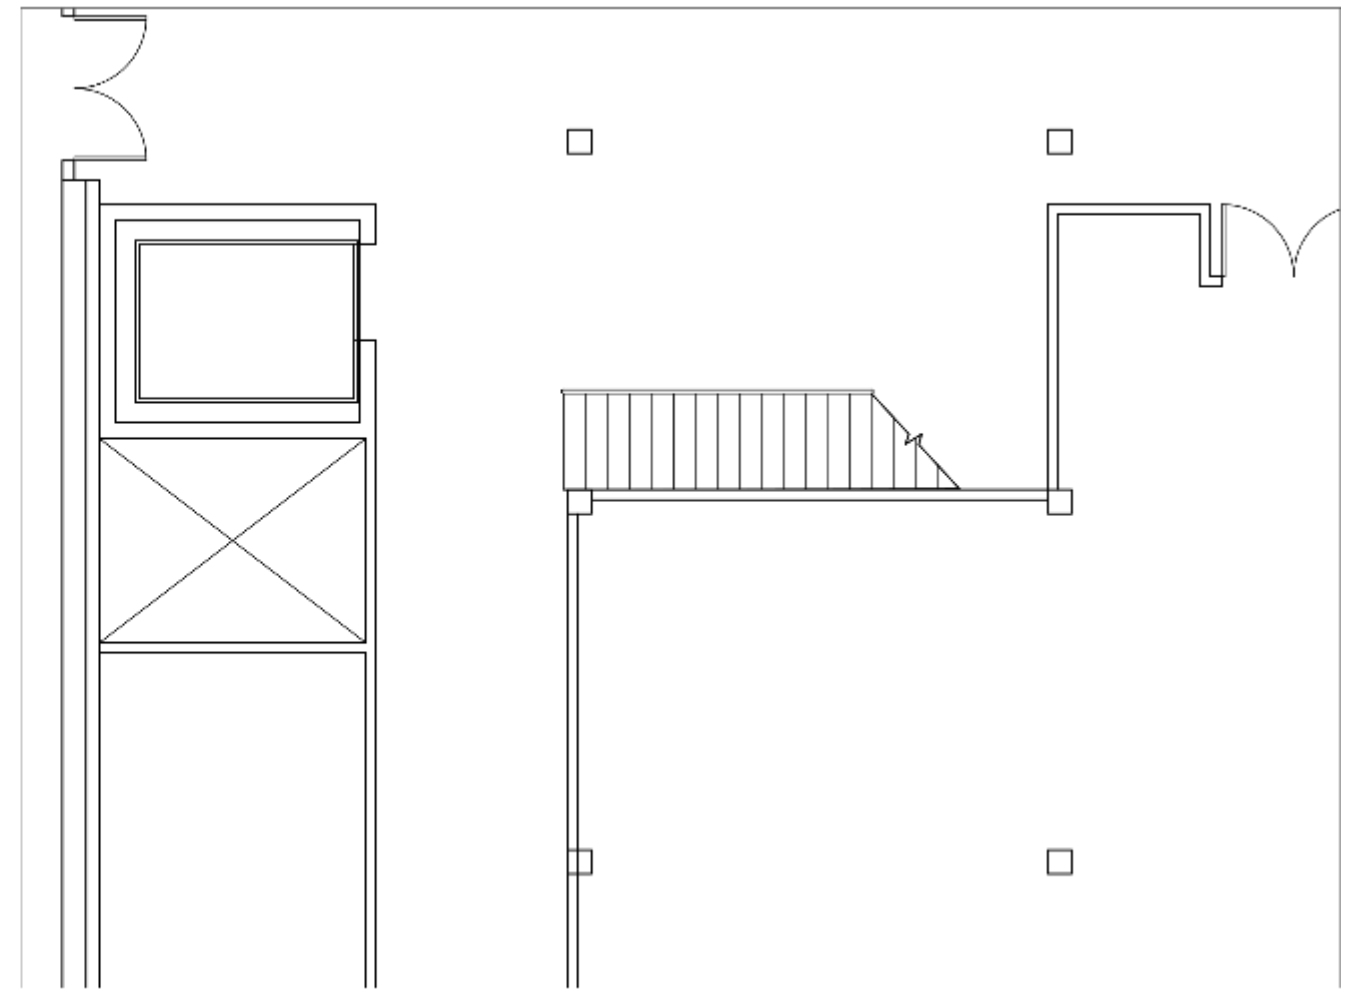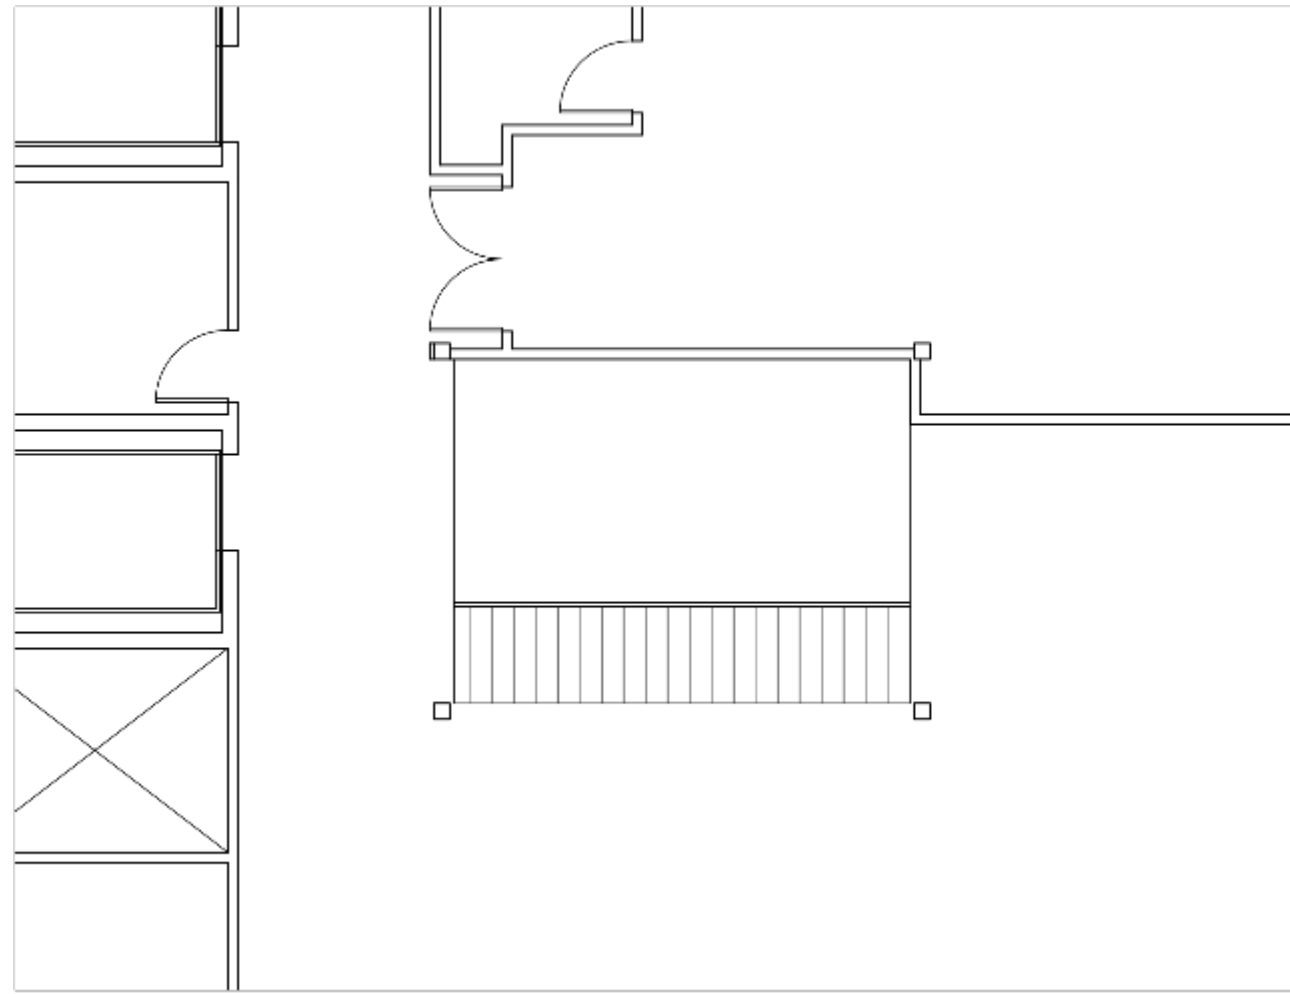

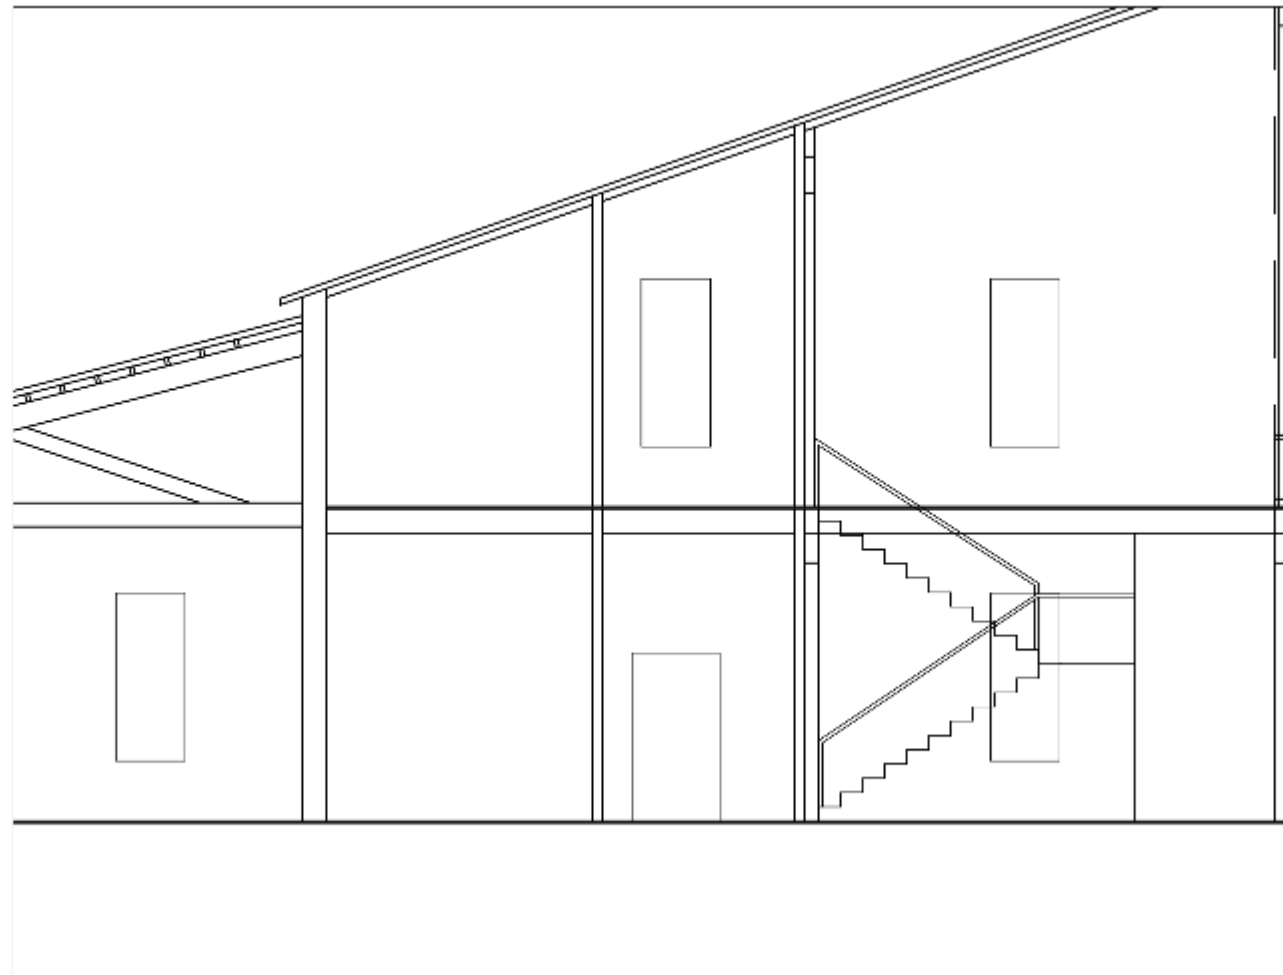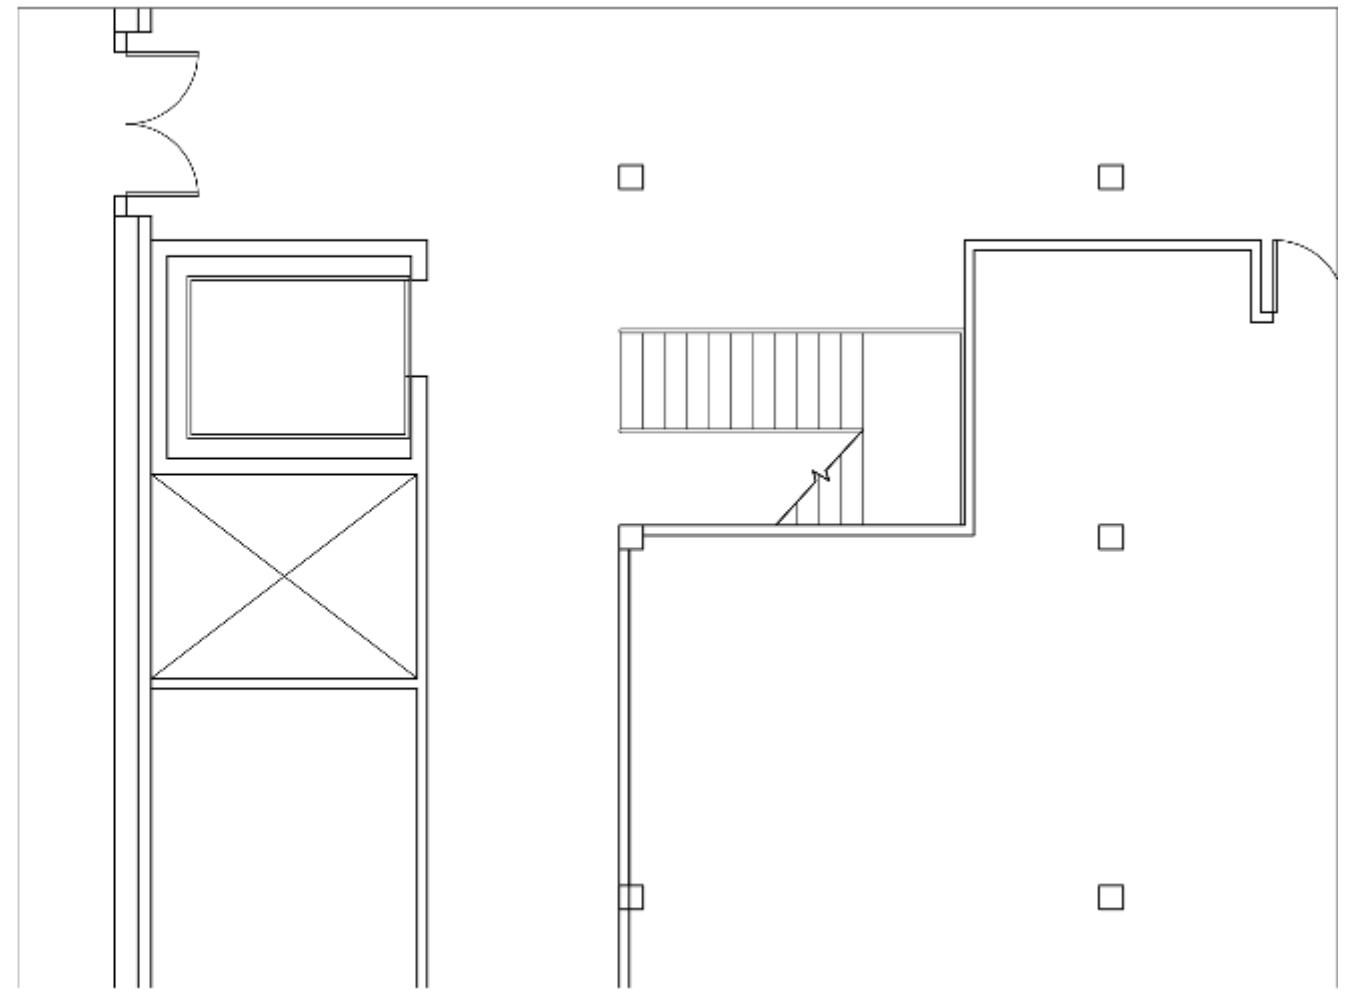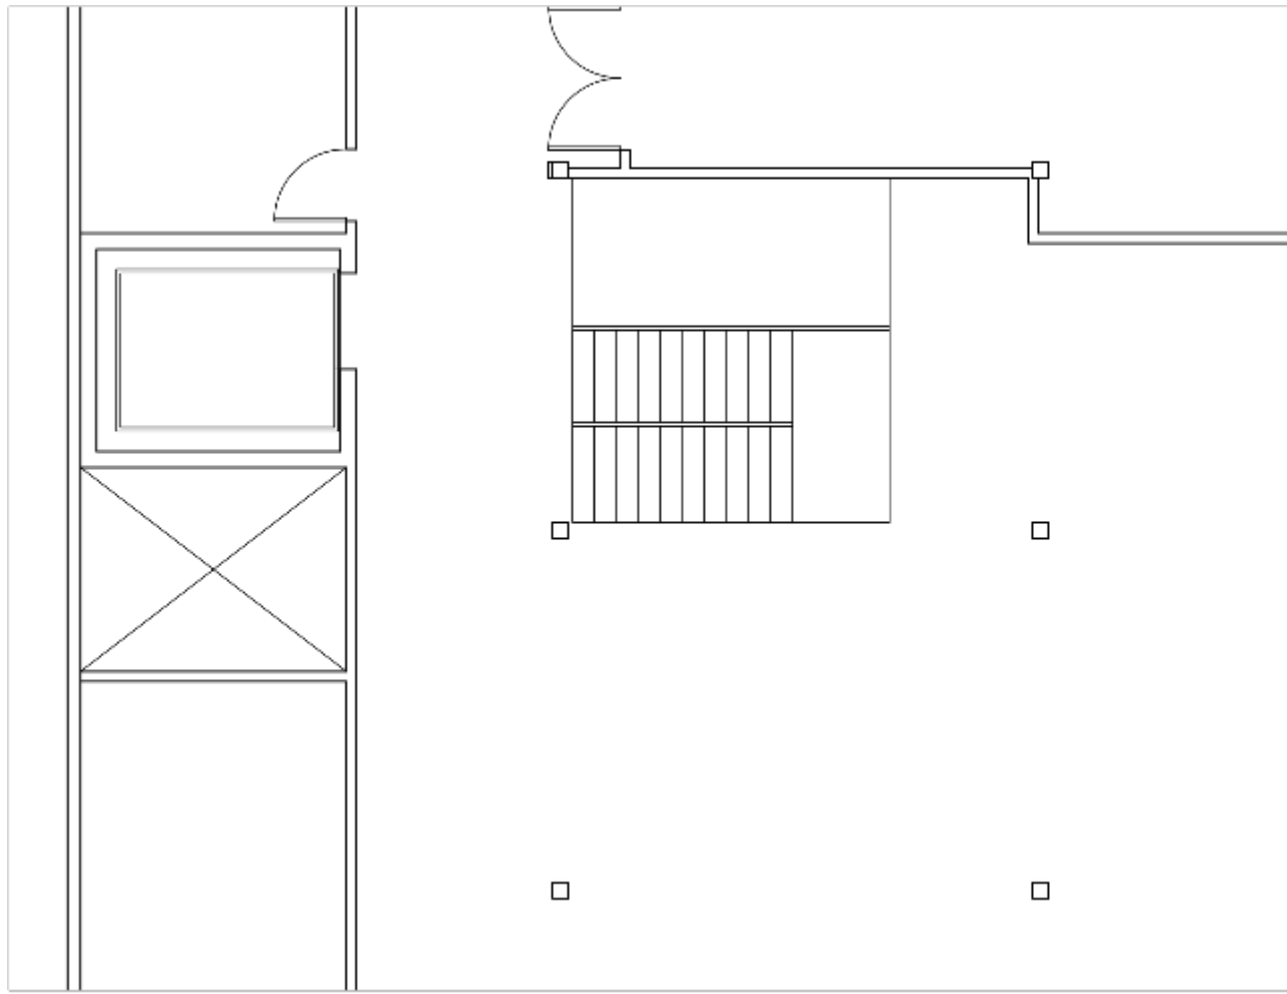



Scissor Stair

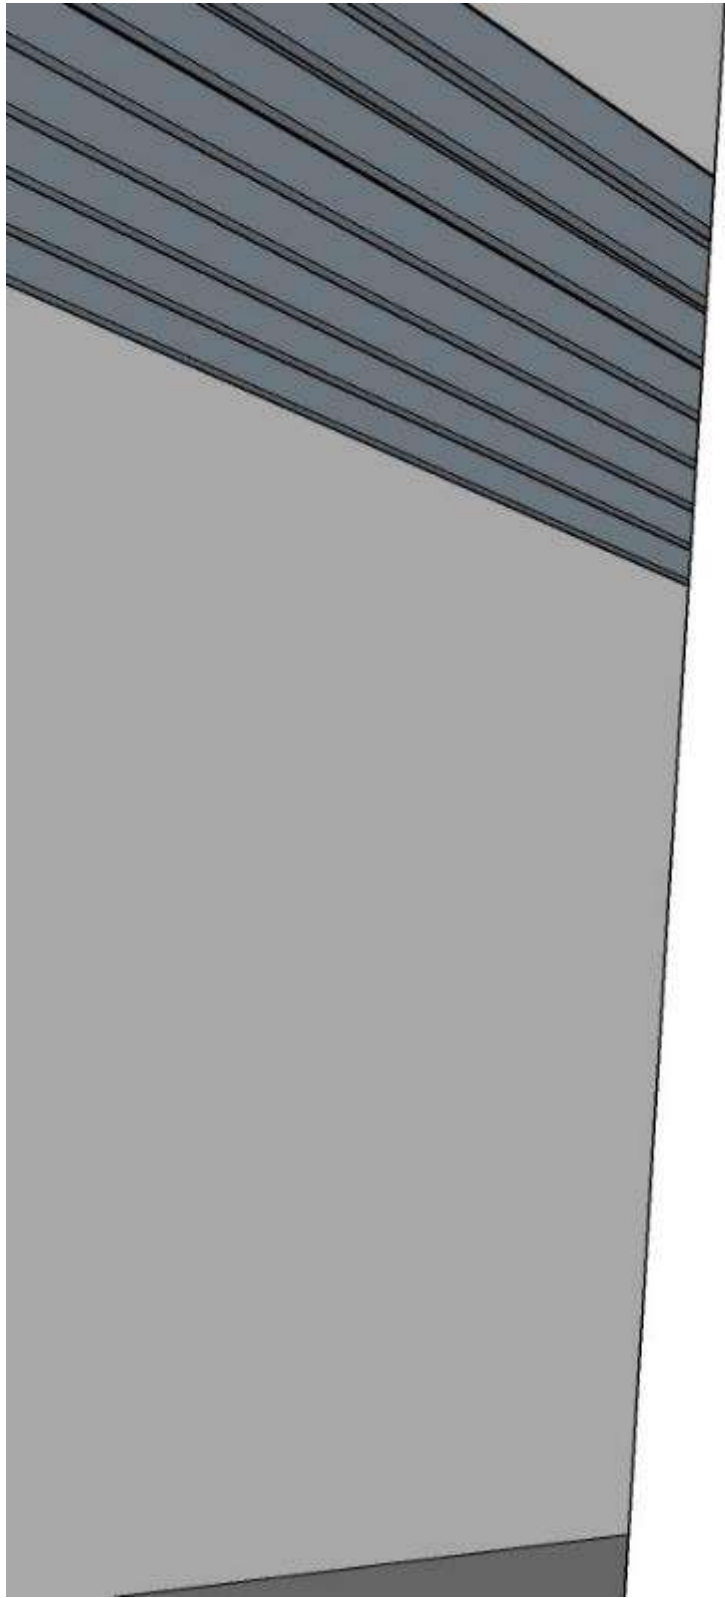





Straight Run Stair
View 1




Straight Run Stair
View 2



L-shape Stair
View 1

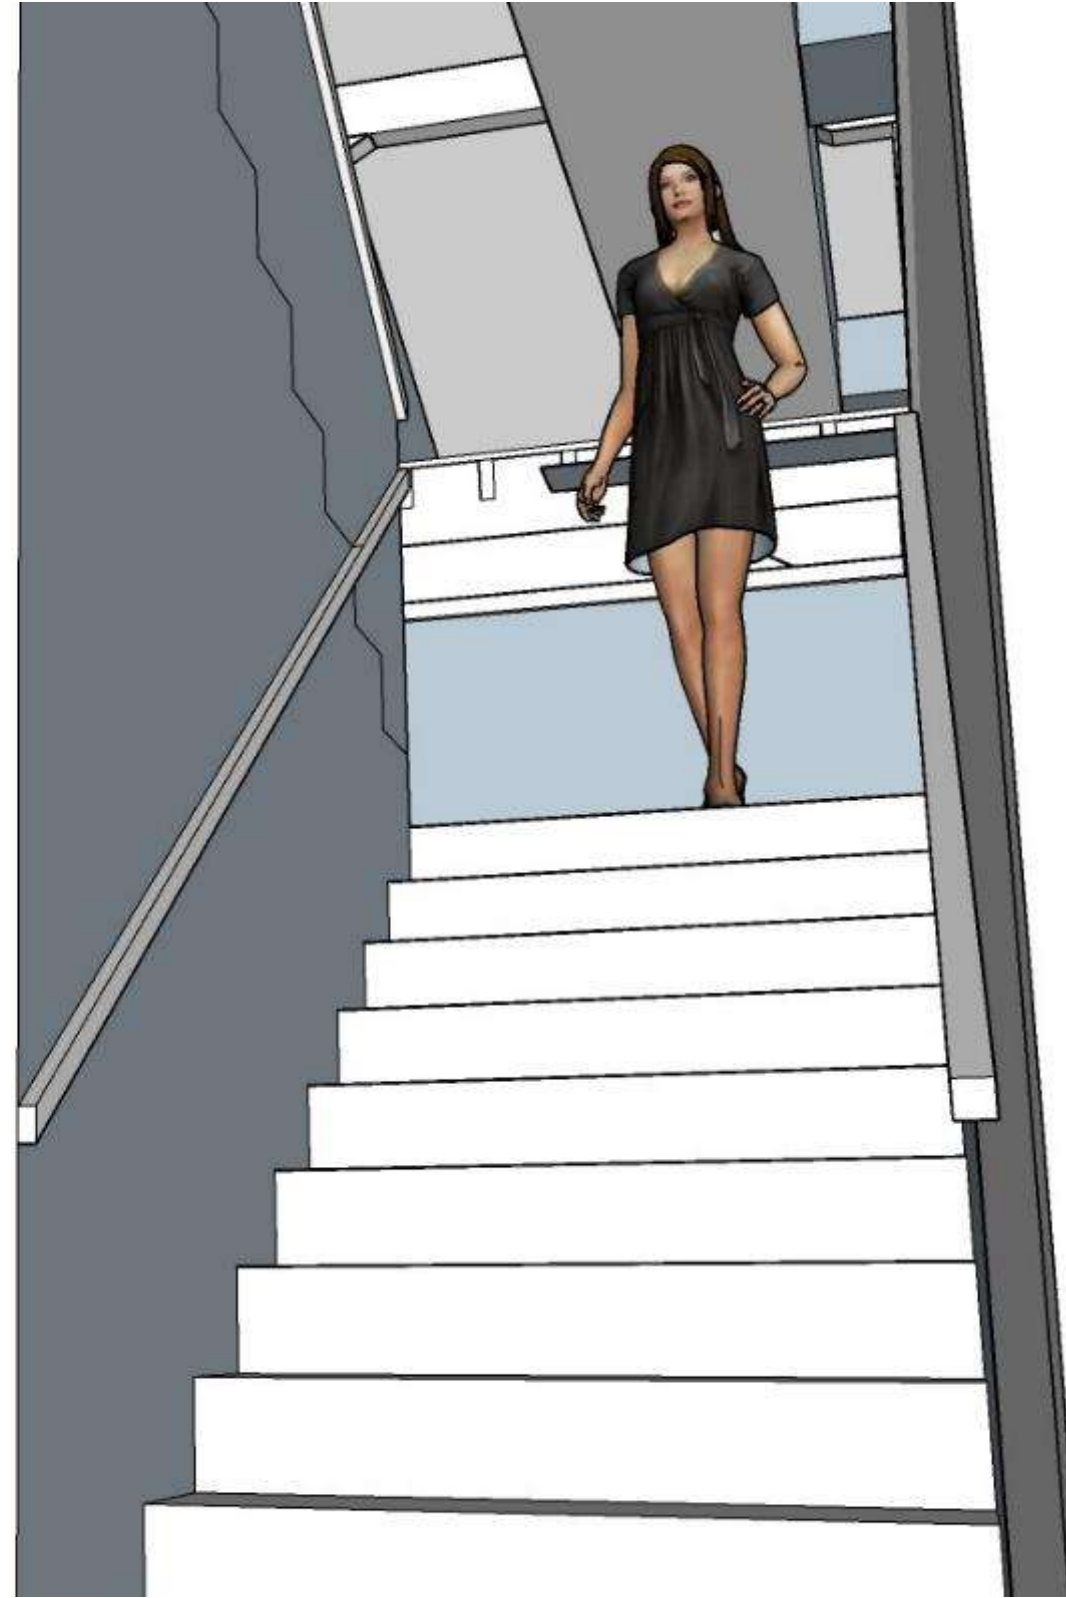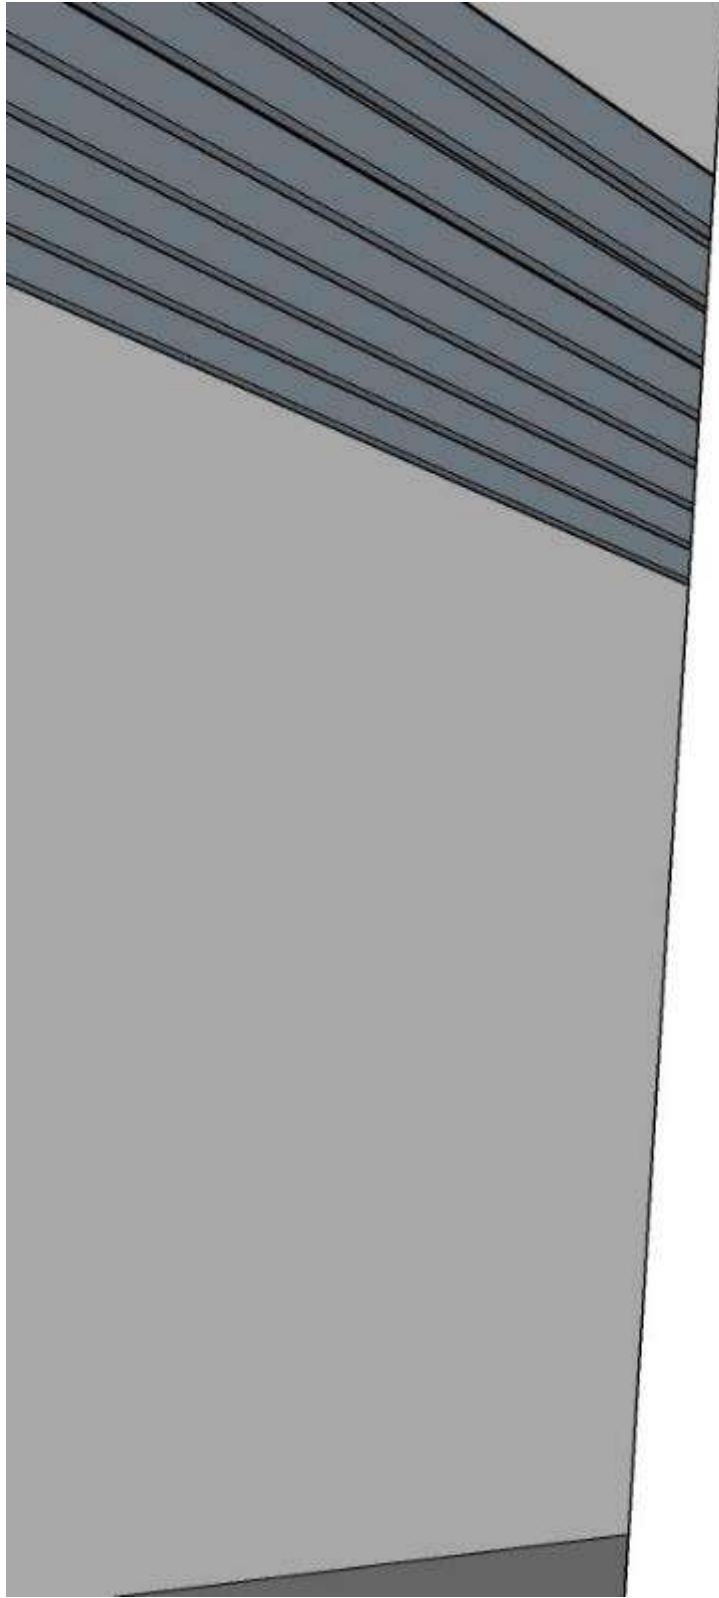


Scissor Stair View 1

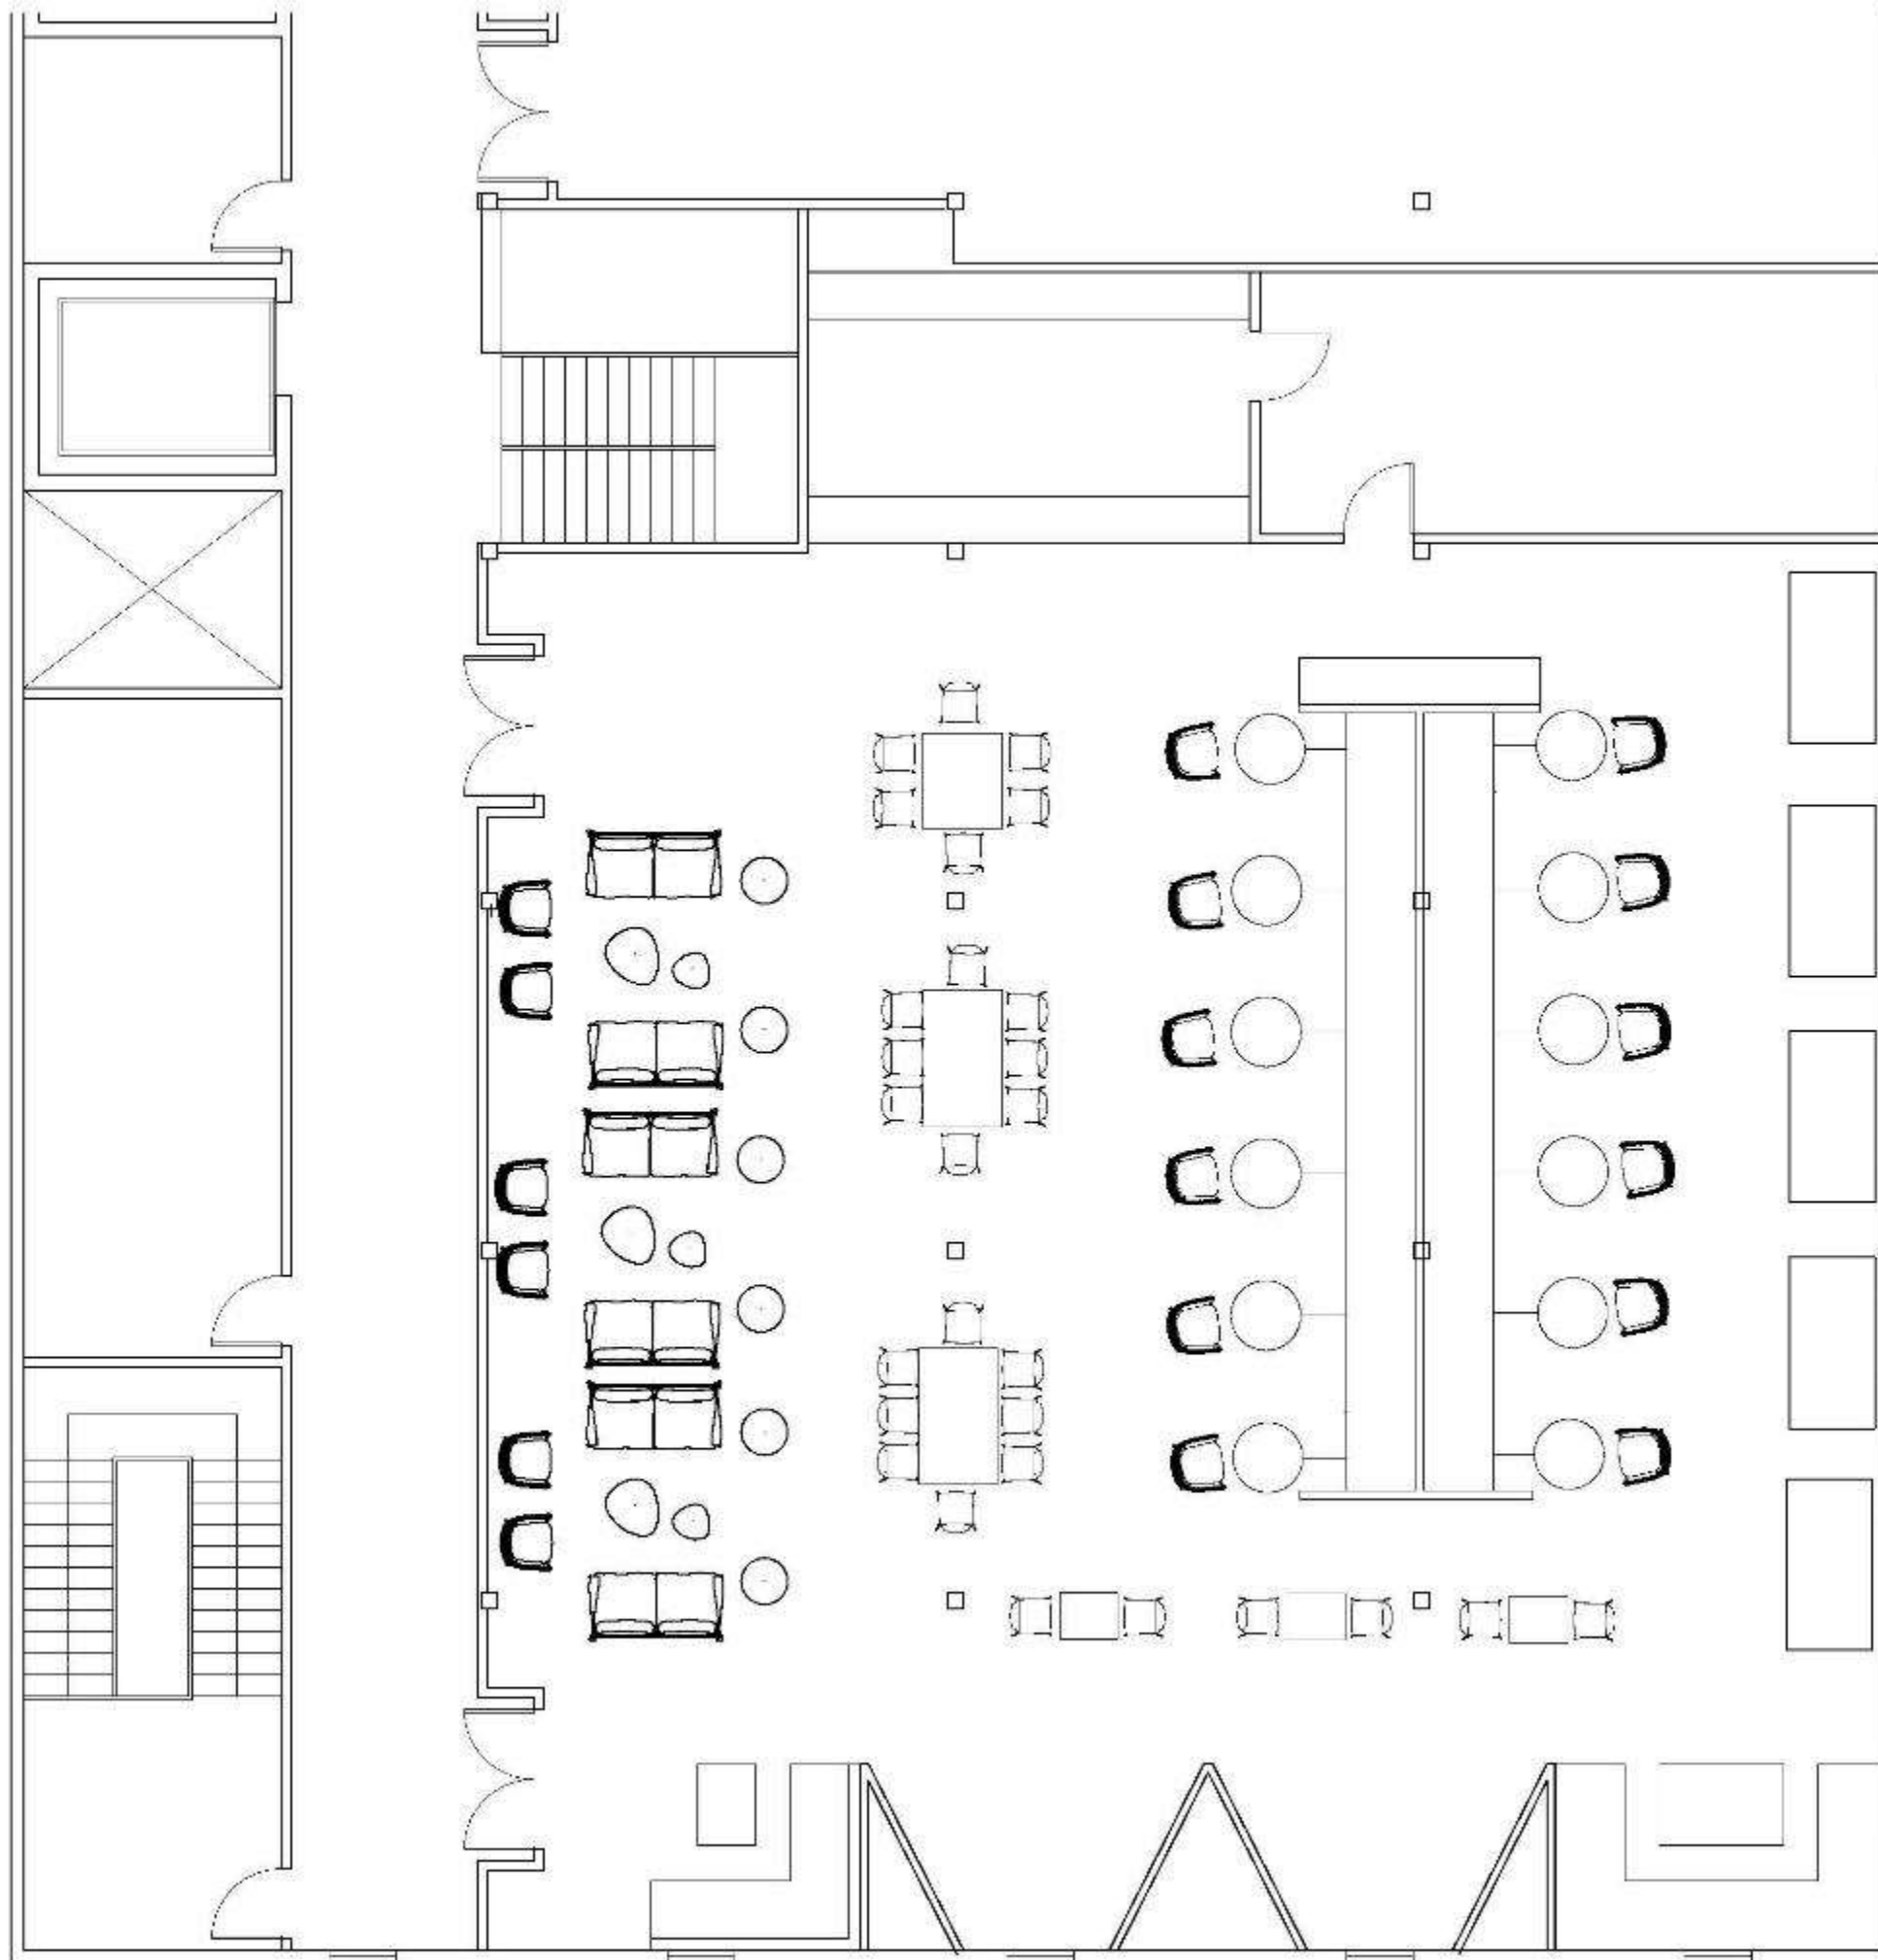


Furniture Plan 1

84 Seats

1/8"=1'0"

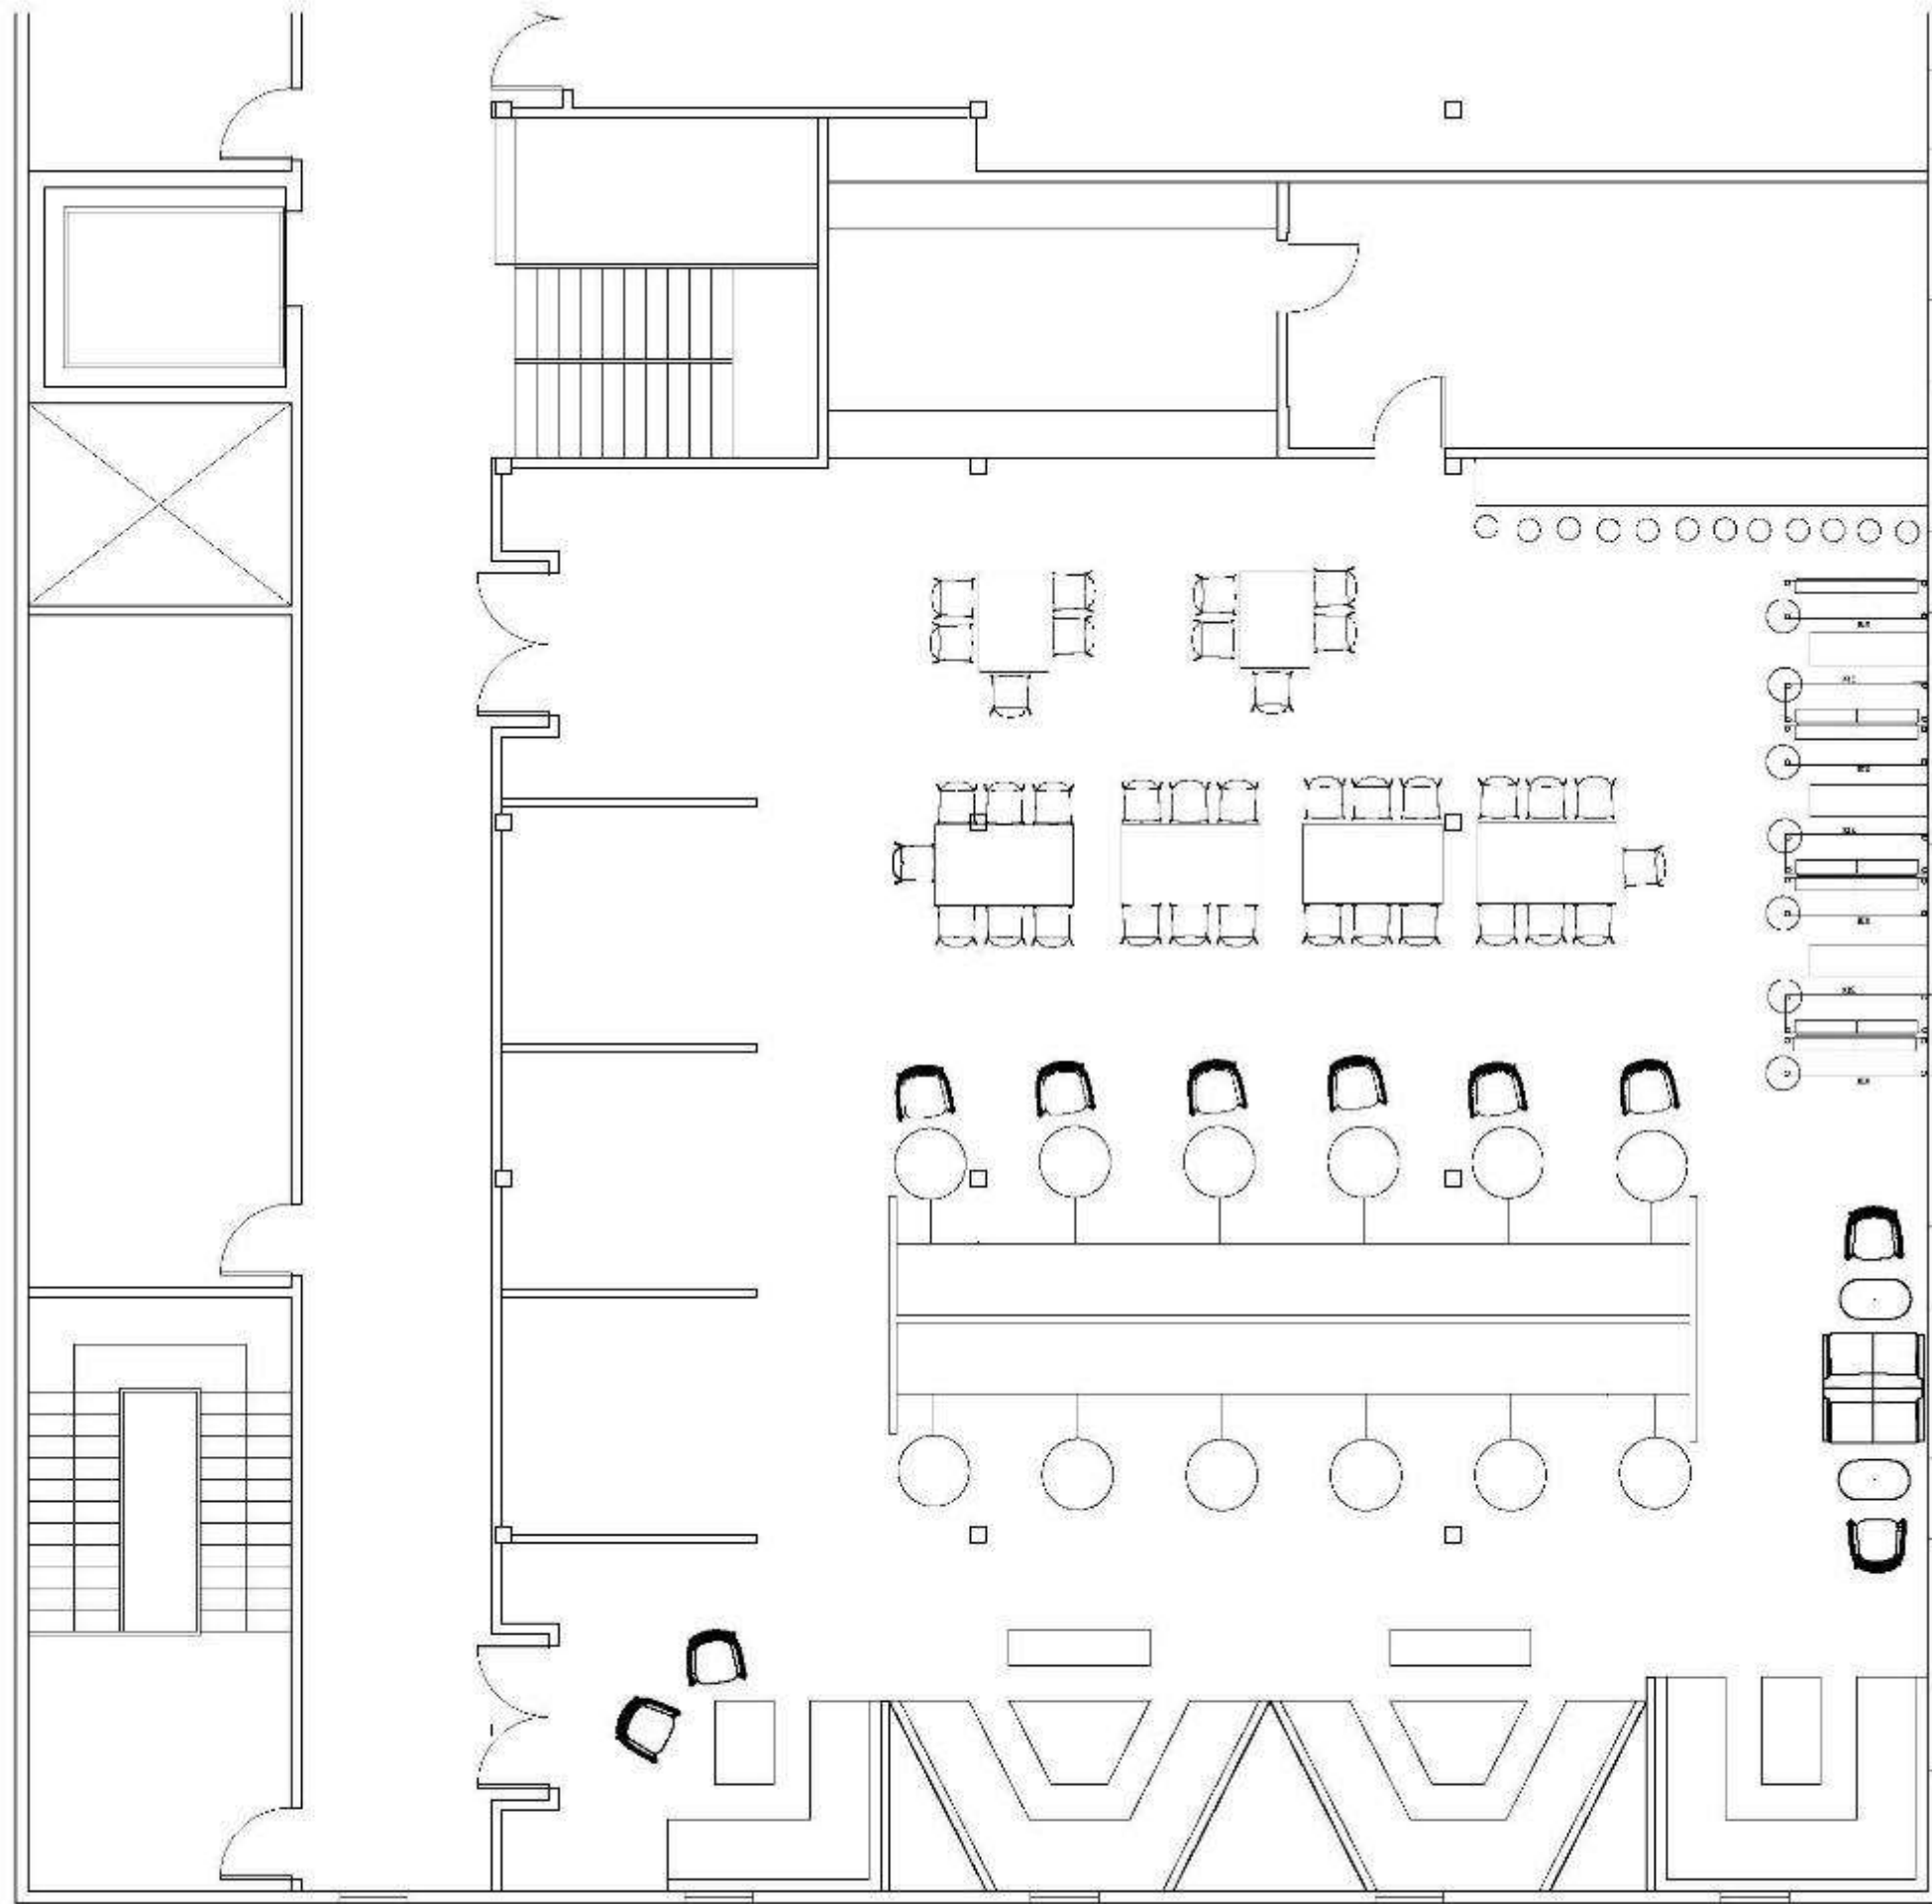

Furniture Plan 2
110 Seats
1/8"=1'0"

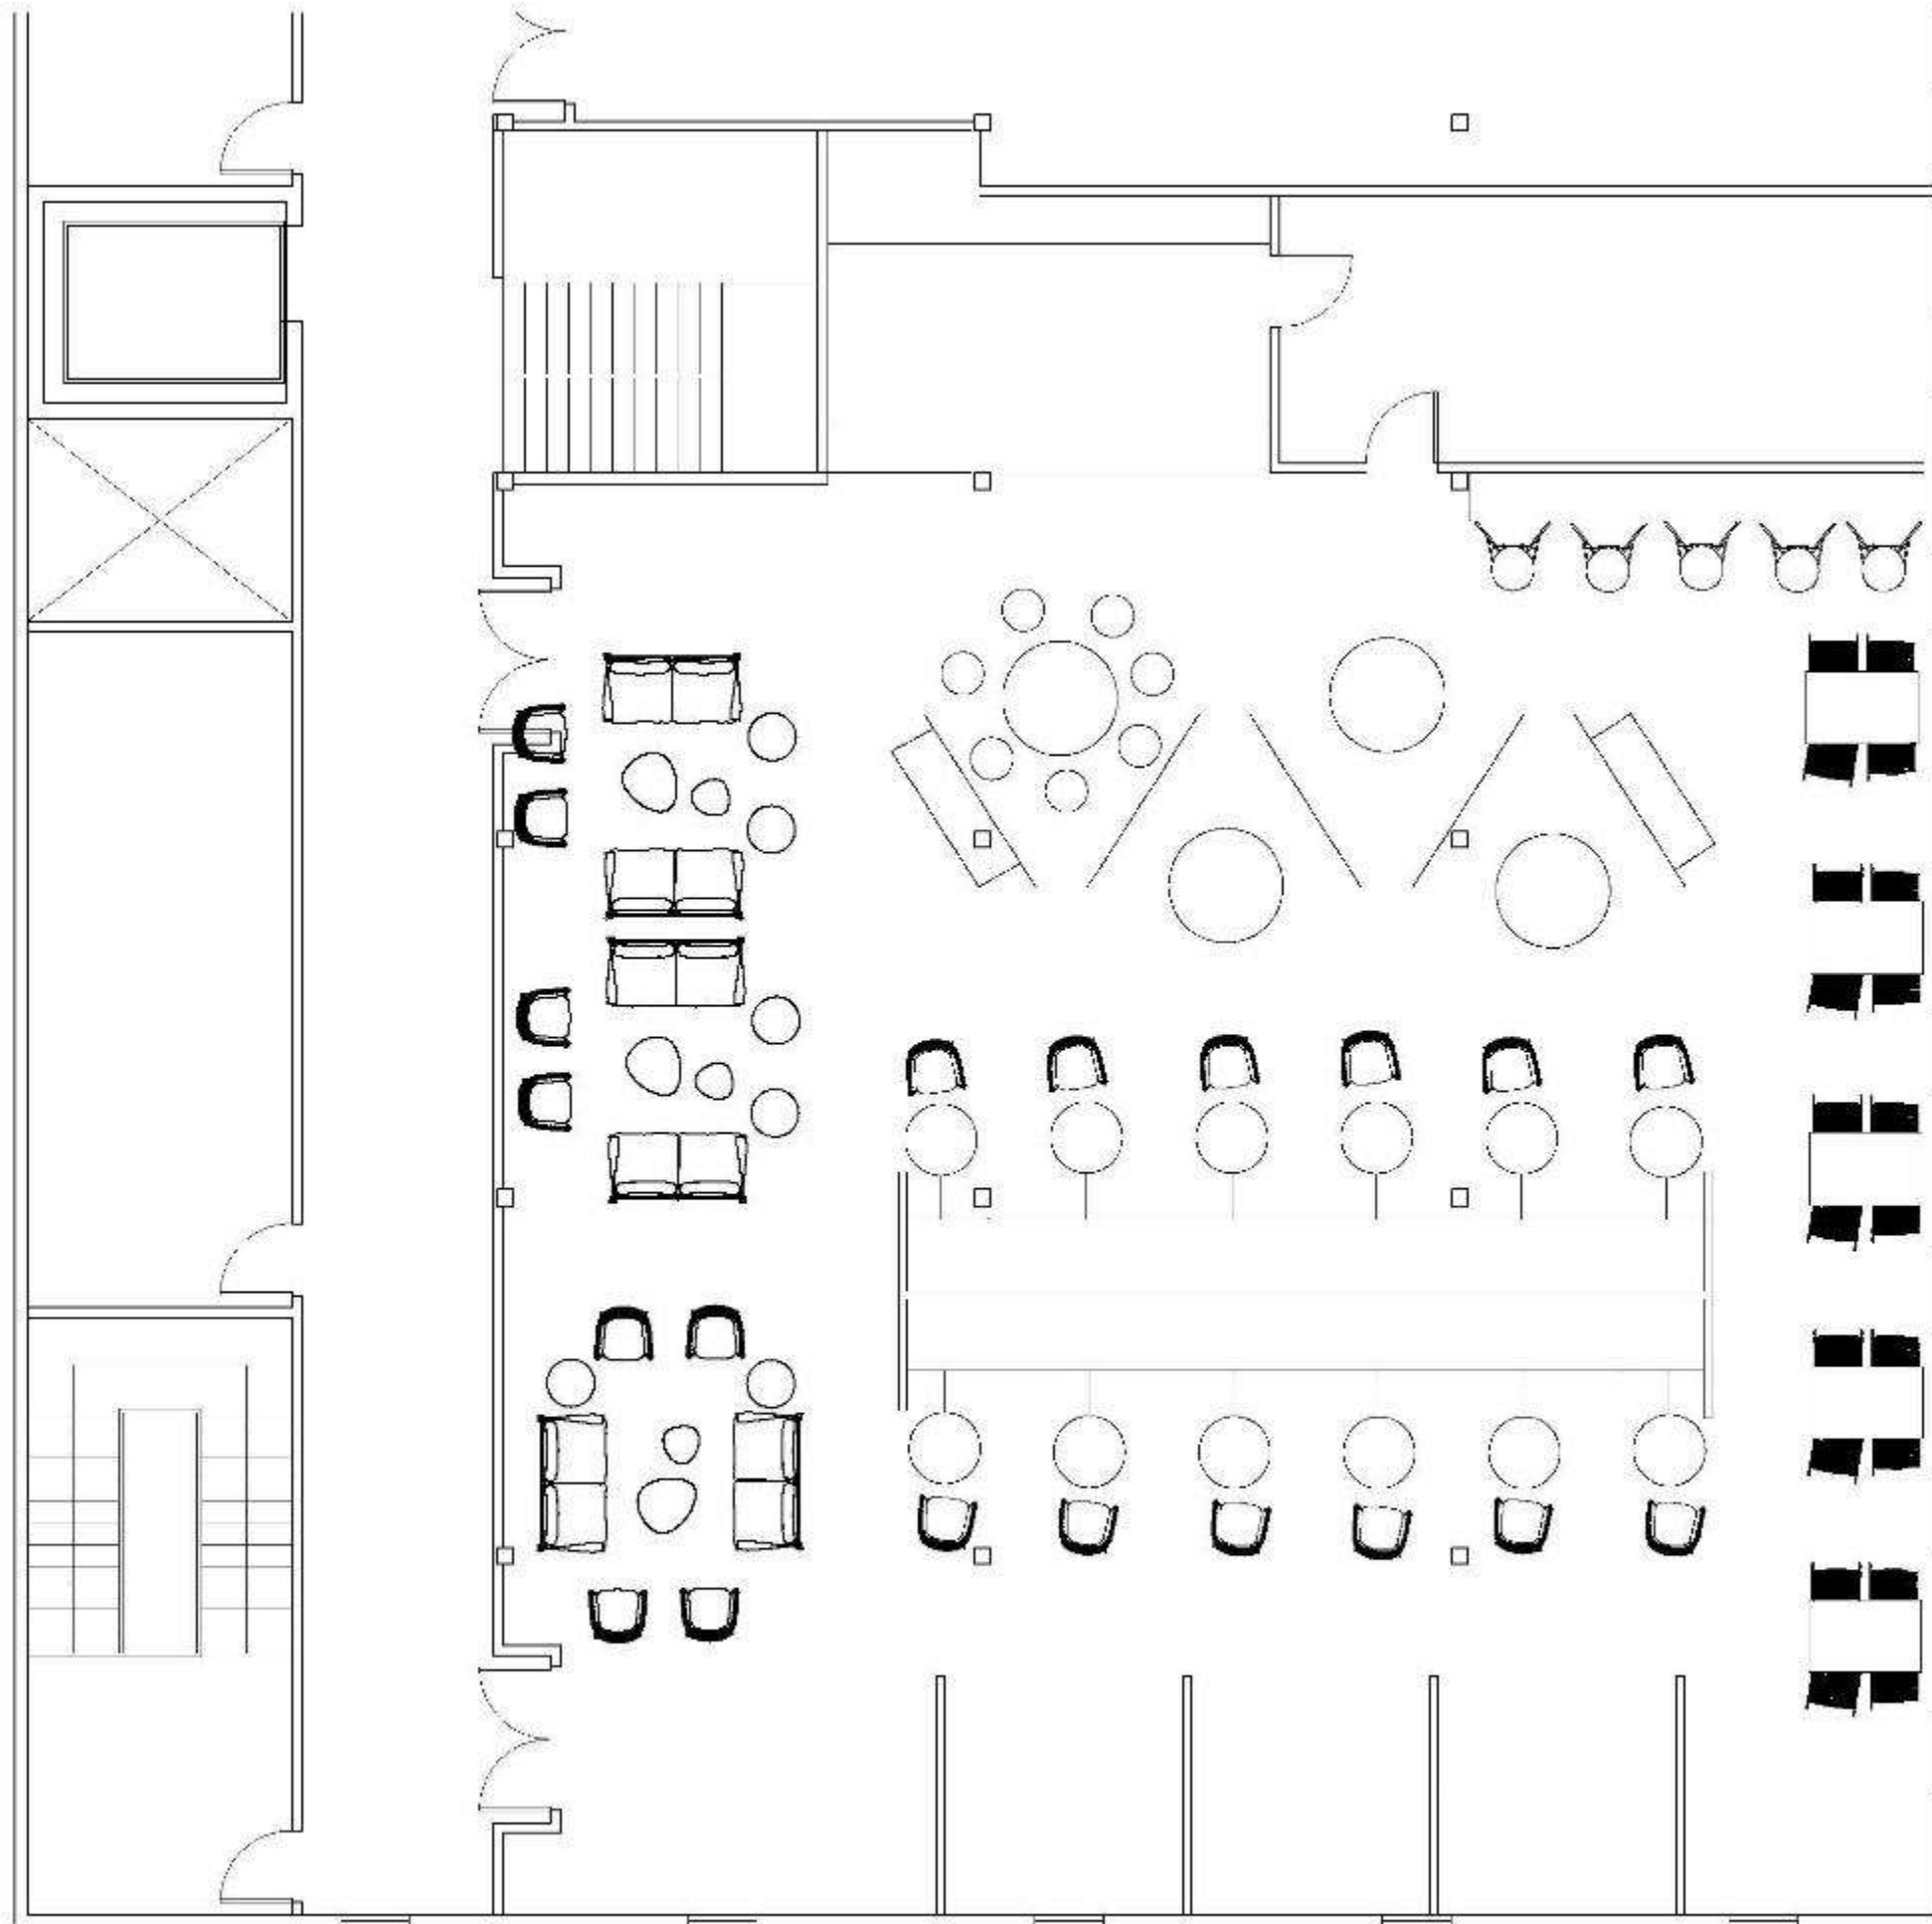

Furniture Plan 3

91 Seats

1/8"=1'0"

