


PORTFOLIO 3

PROTOTYPING AND TESTING

BRI BARKER


IDSN 2102

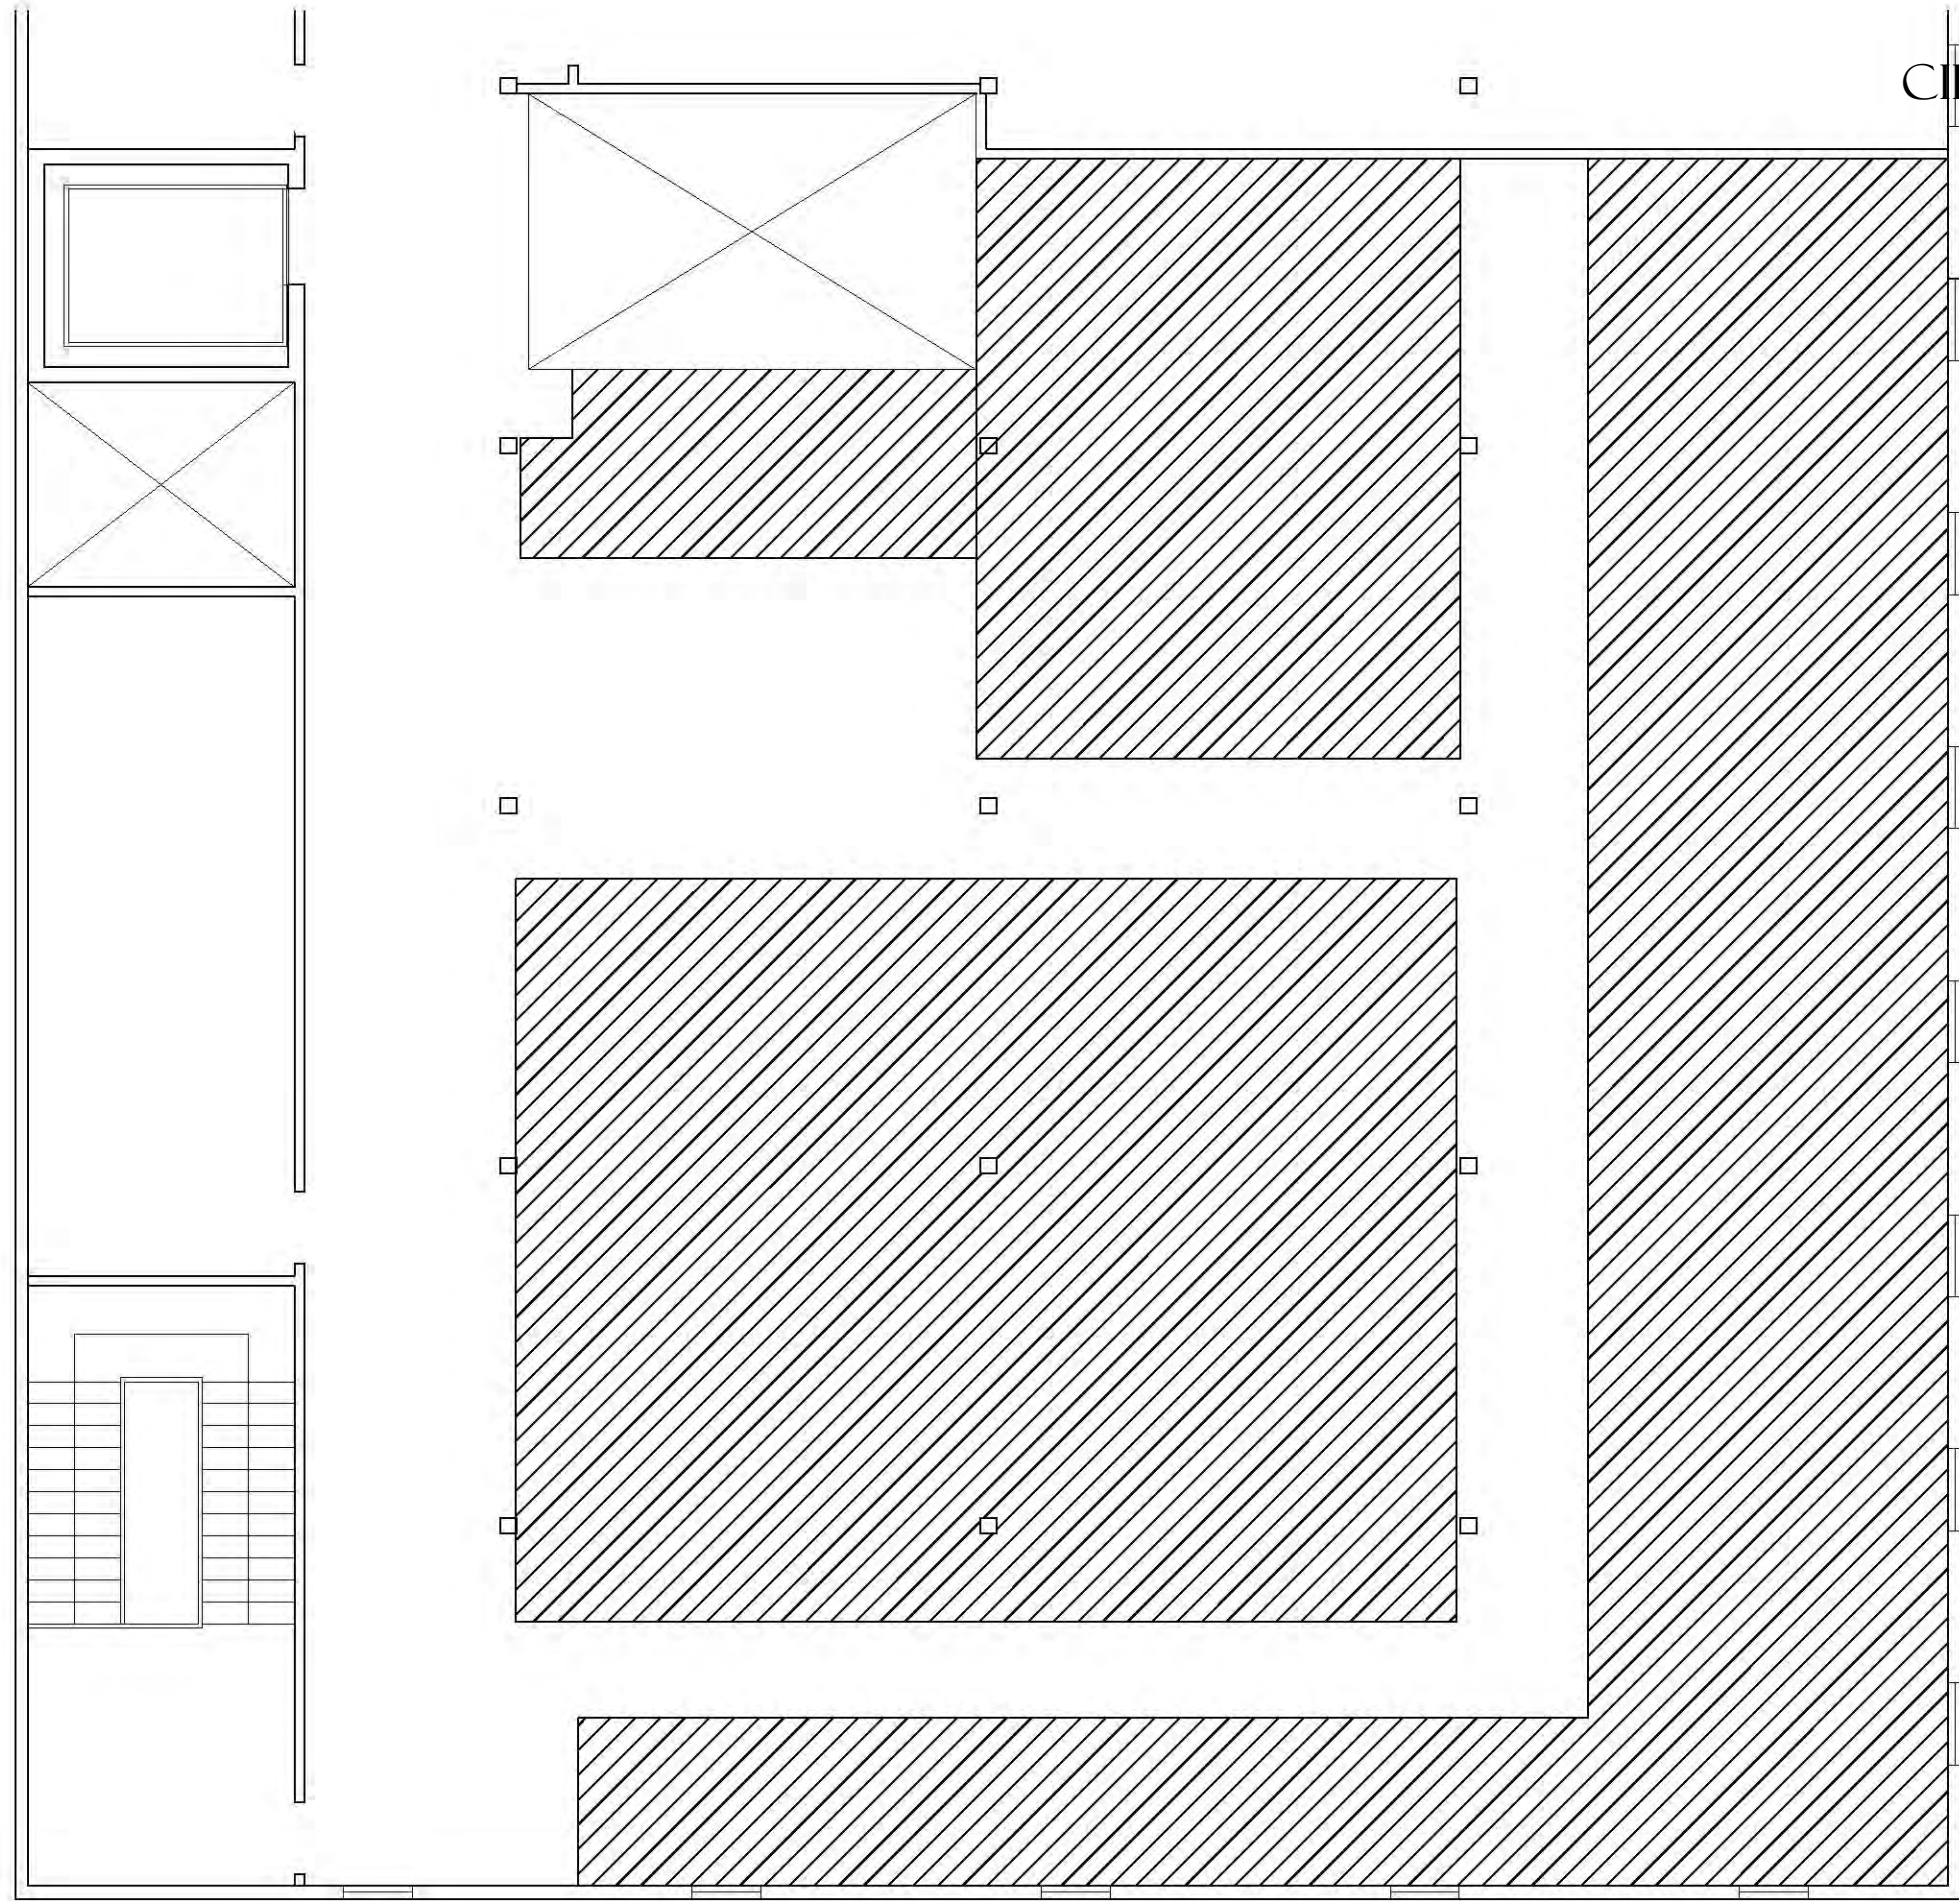

CIRCULATION PLAN 1

1/8" = 1'-0"




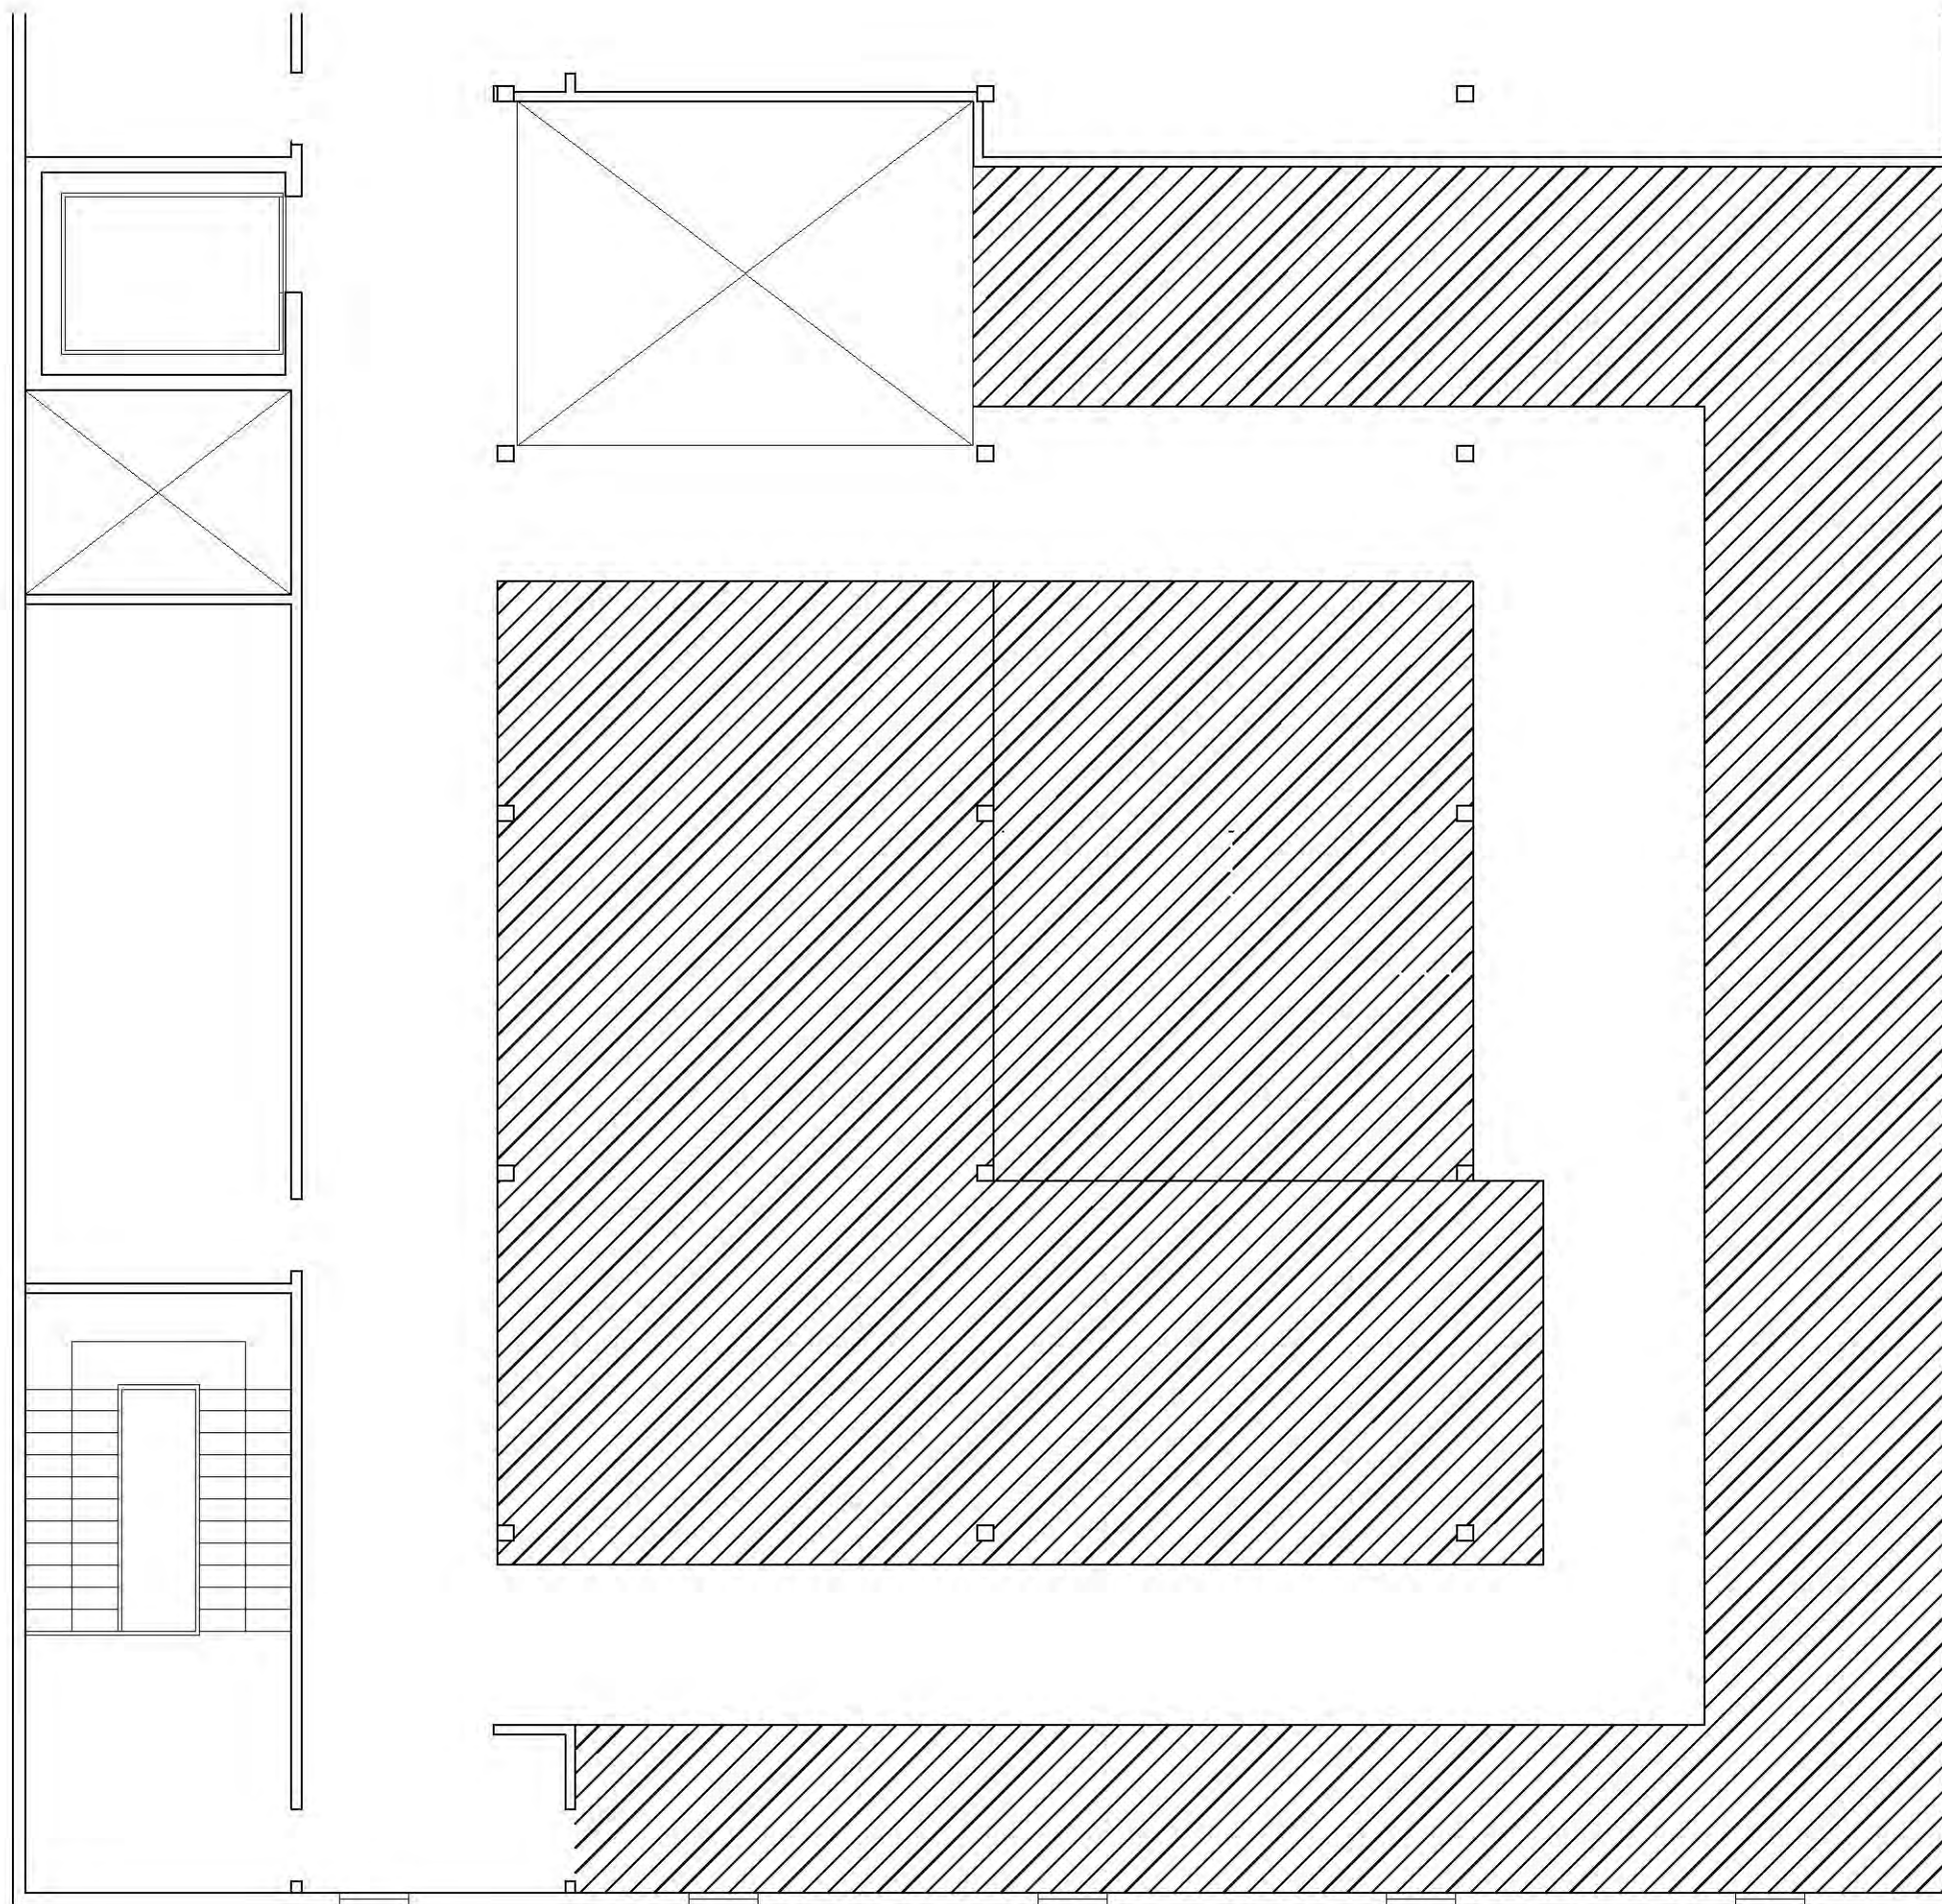



CIRCULATION PLAN 2

1/8" = 1'-0"




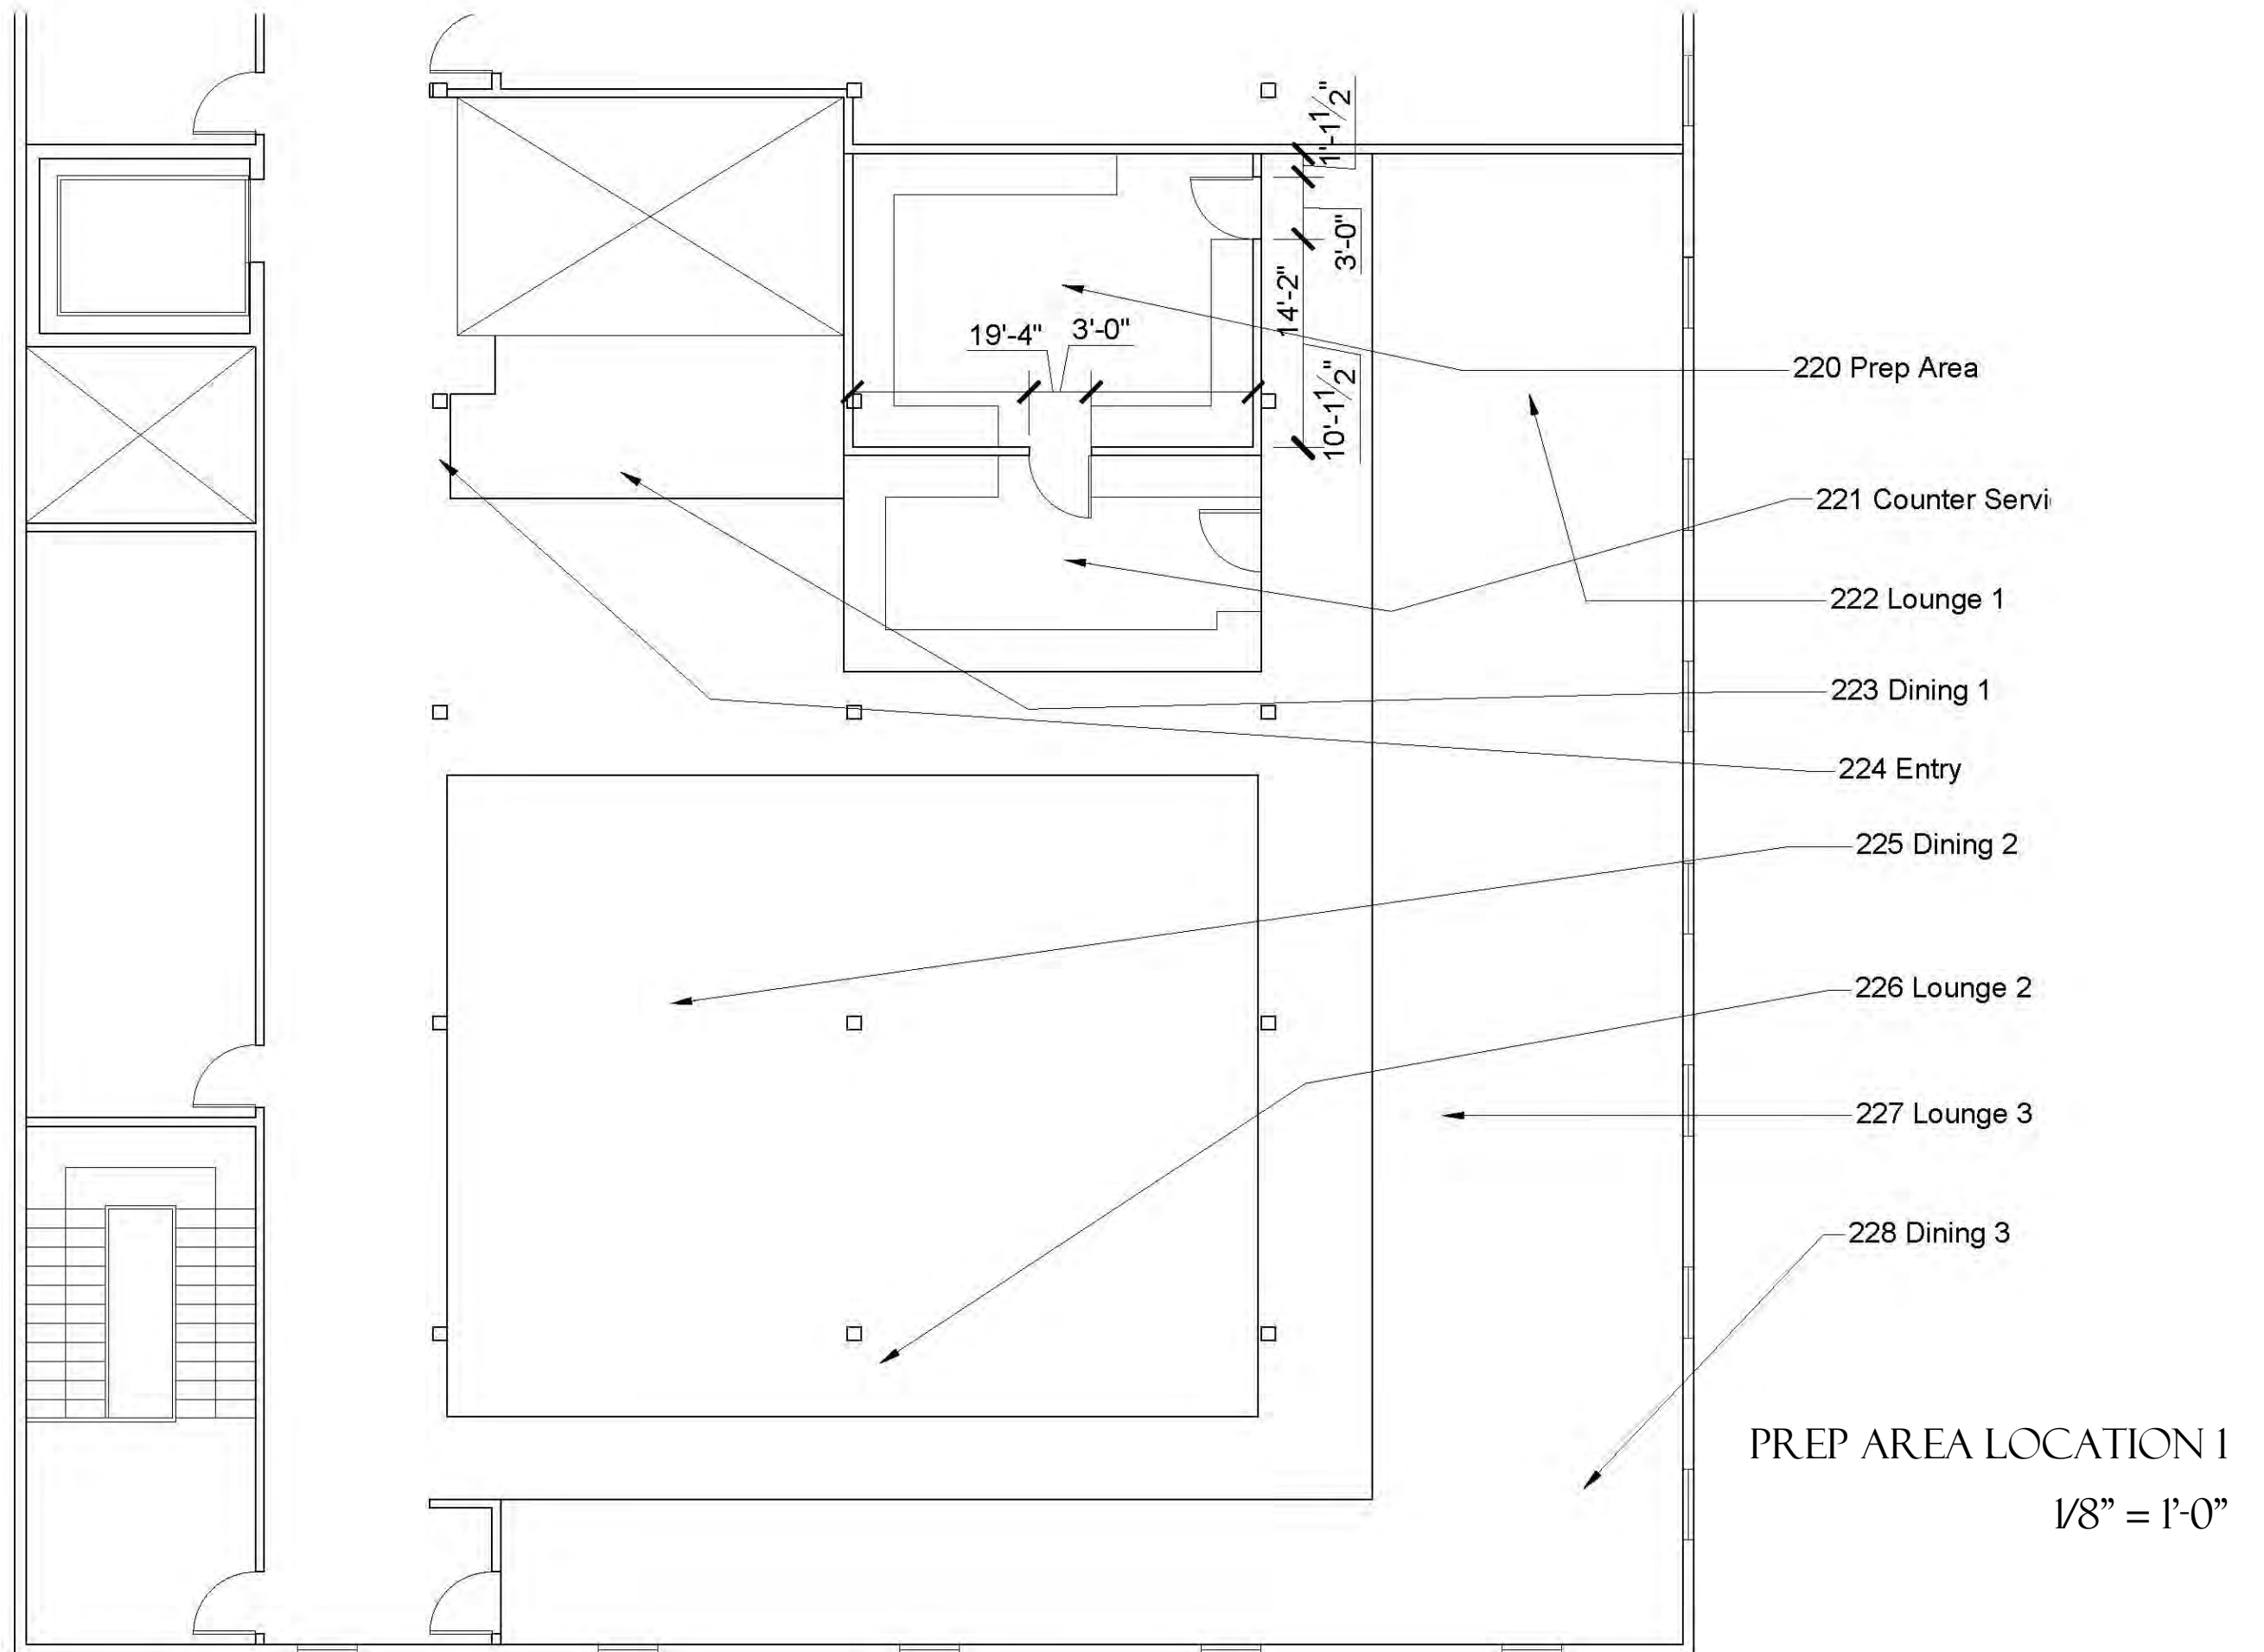

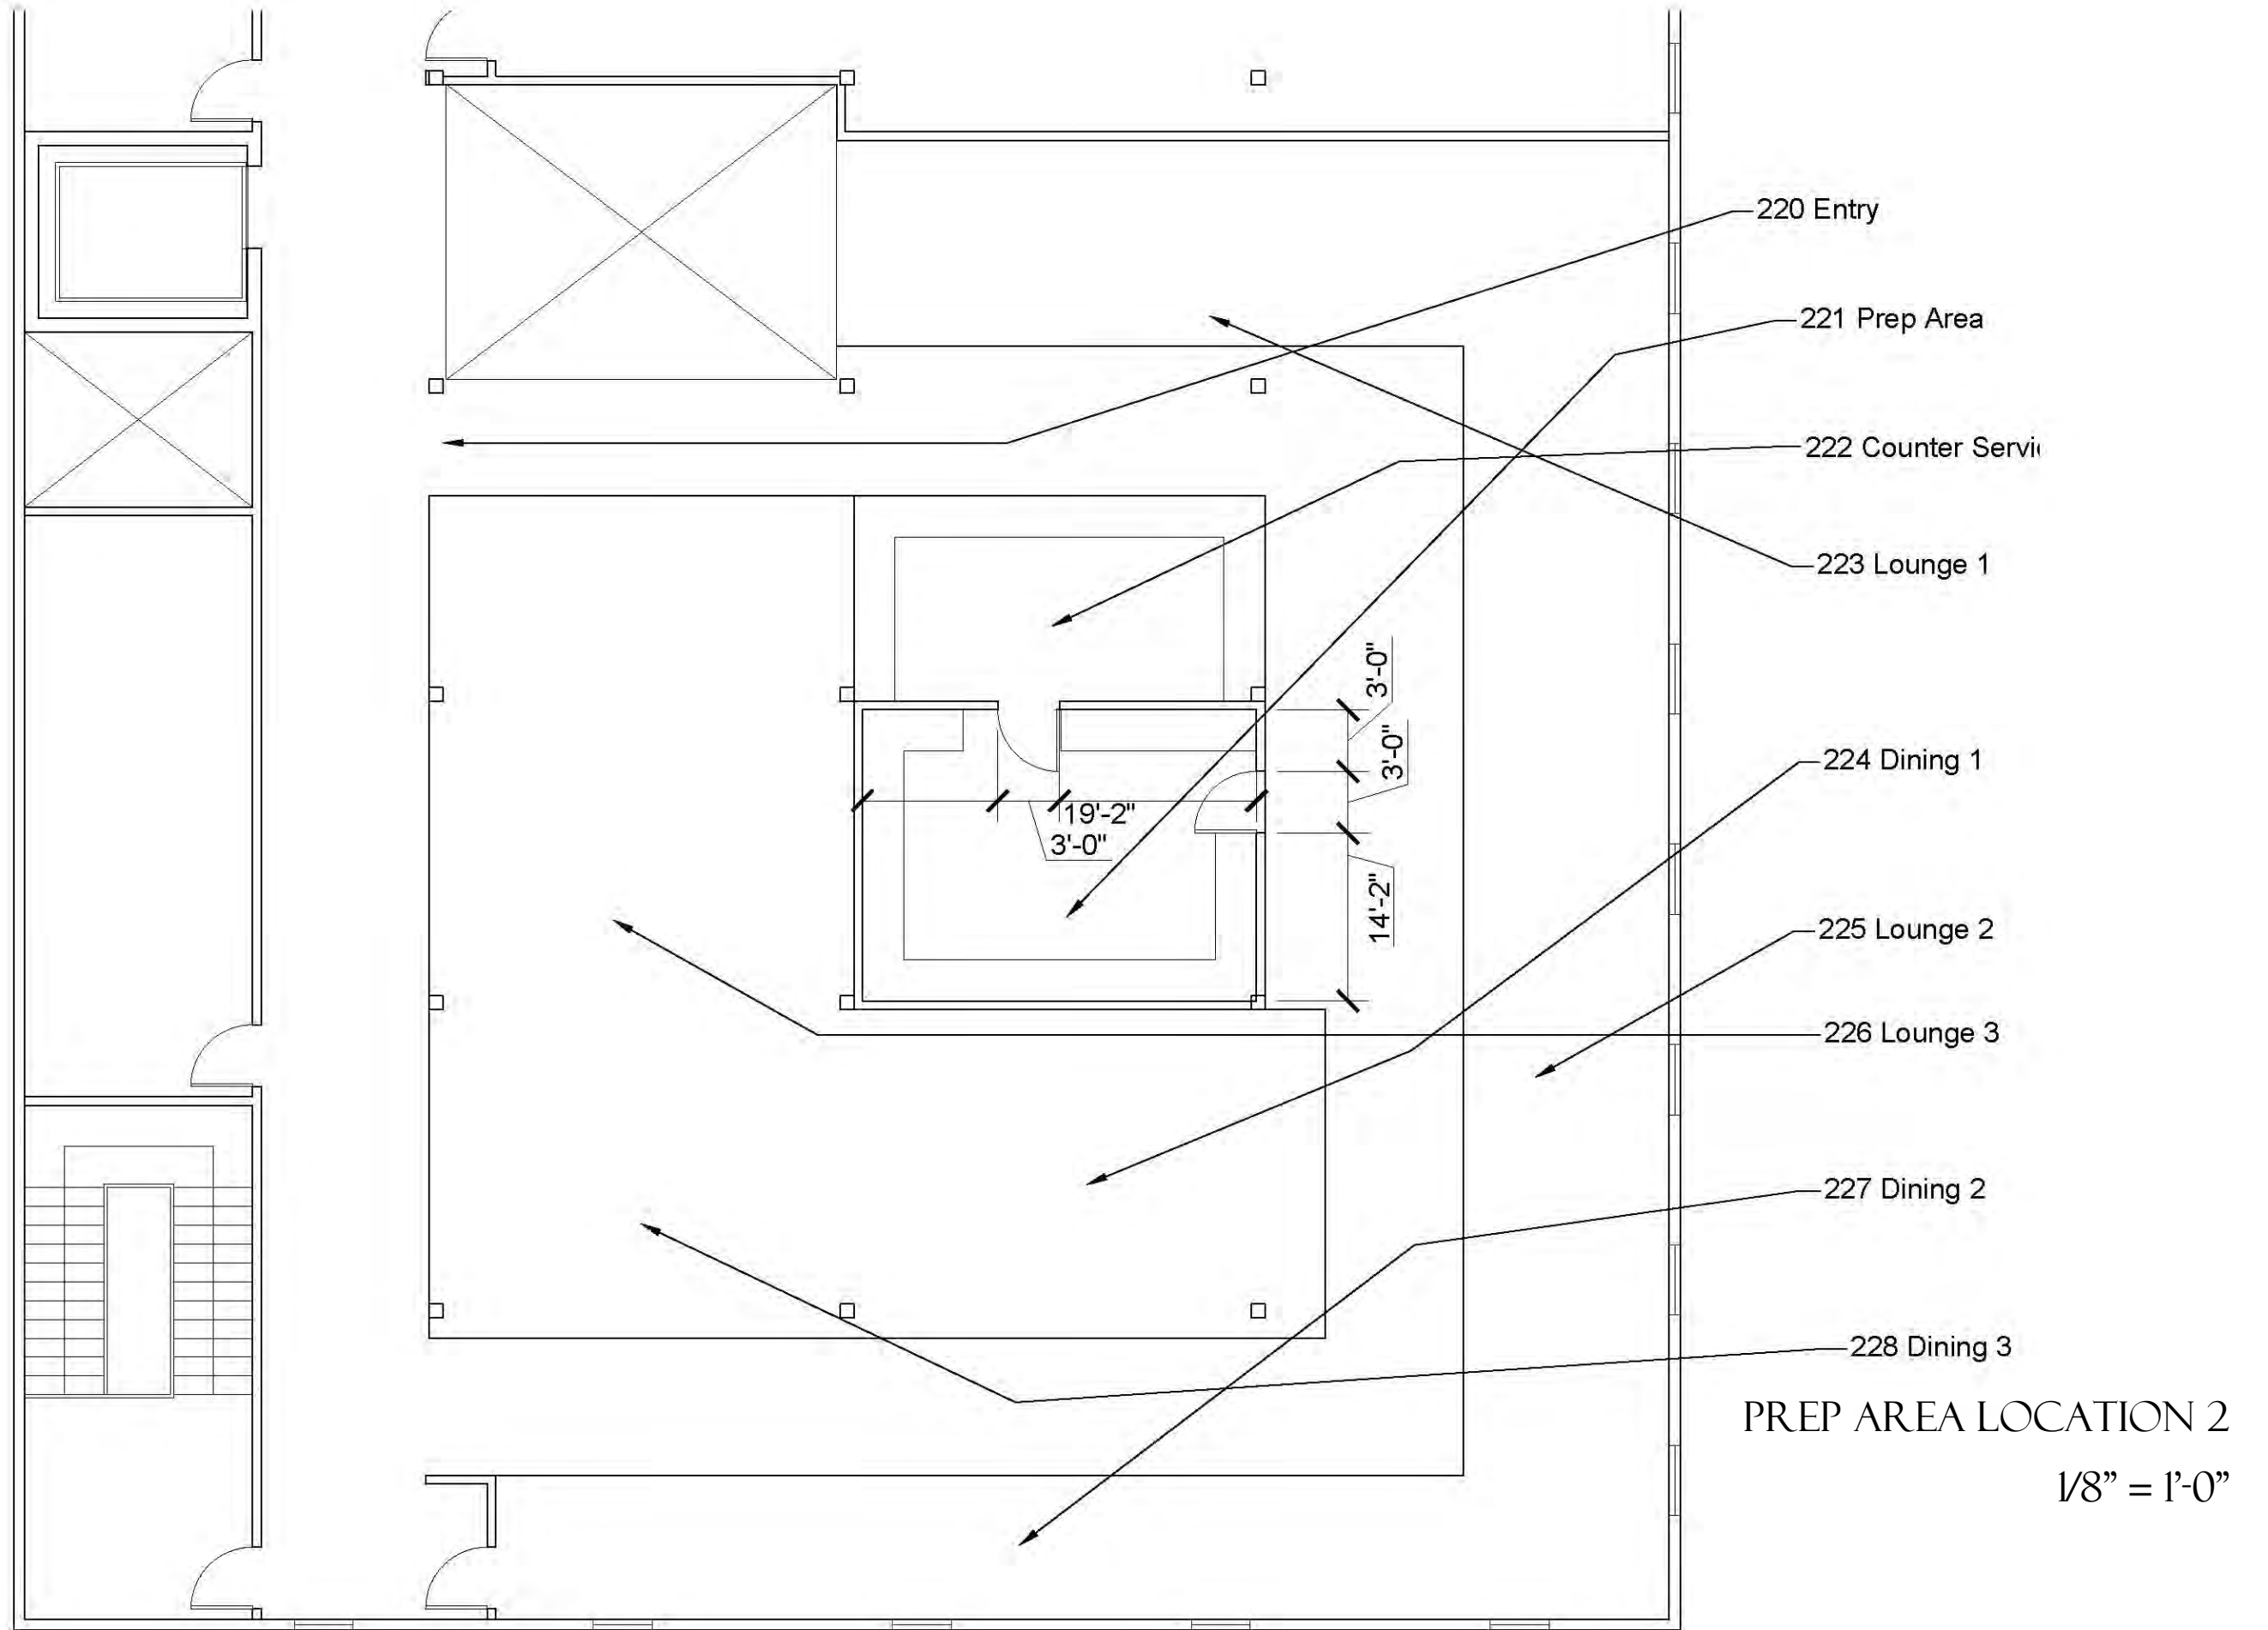


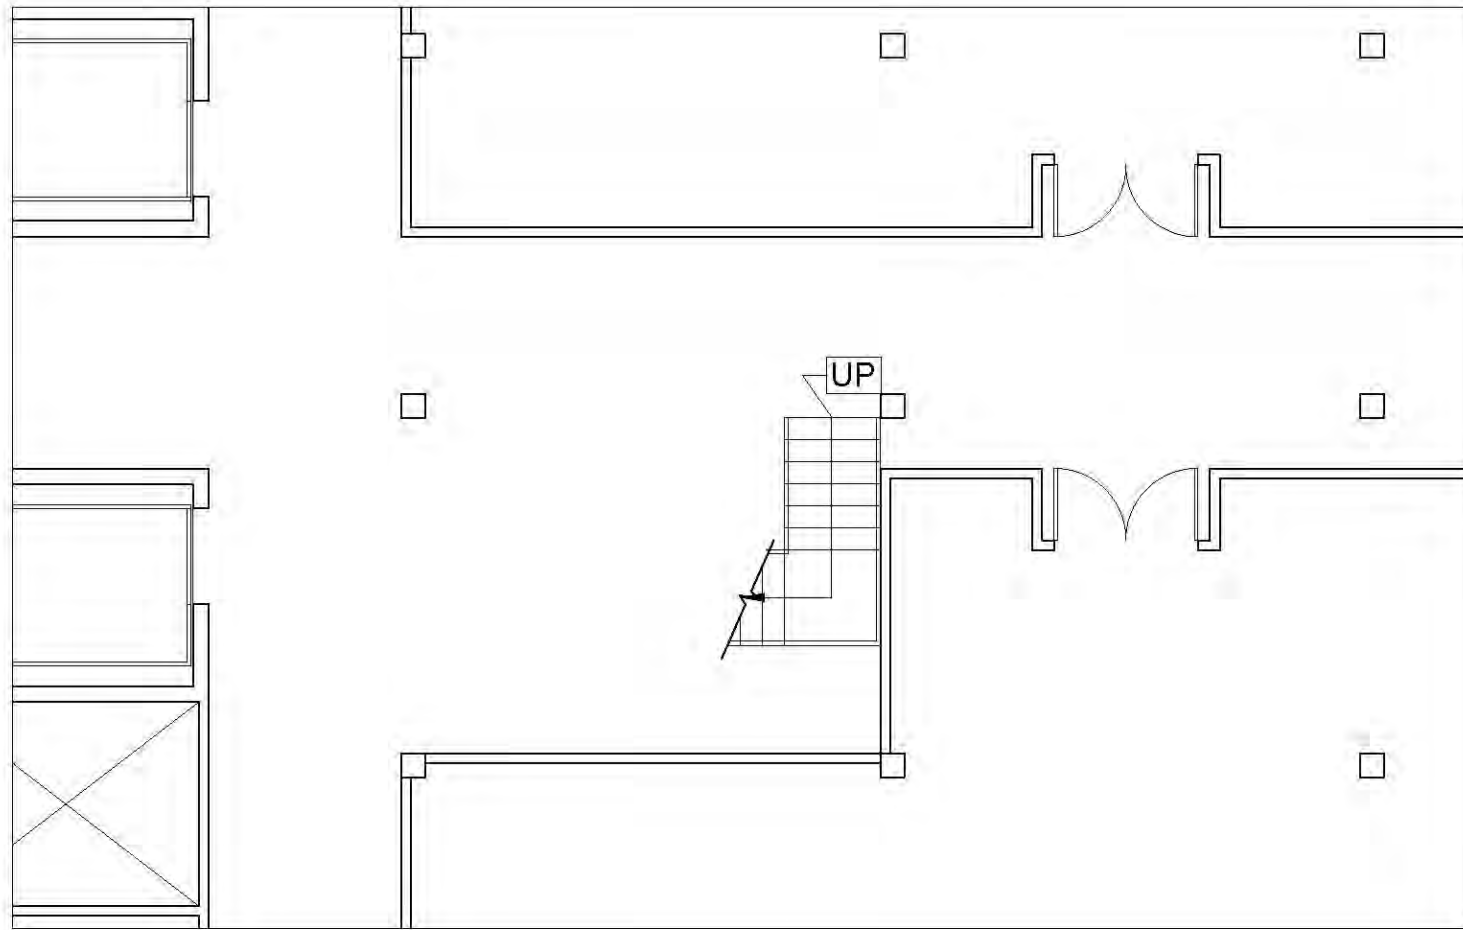

1ST FLOOR

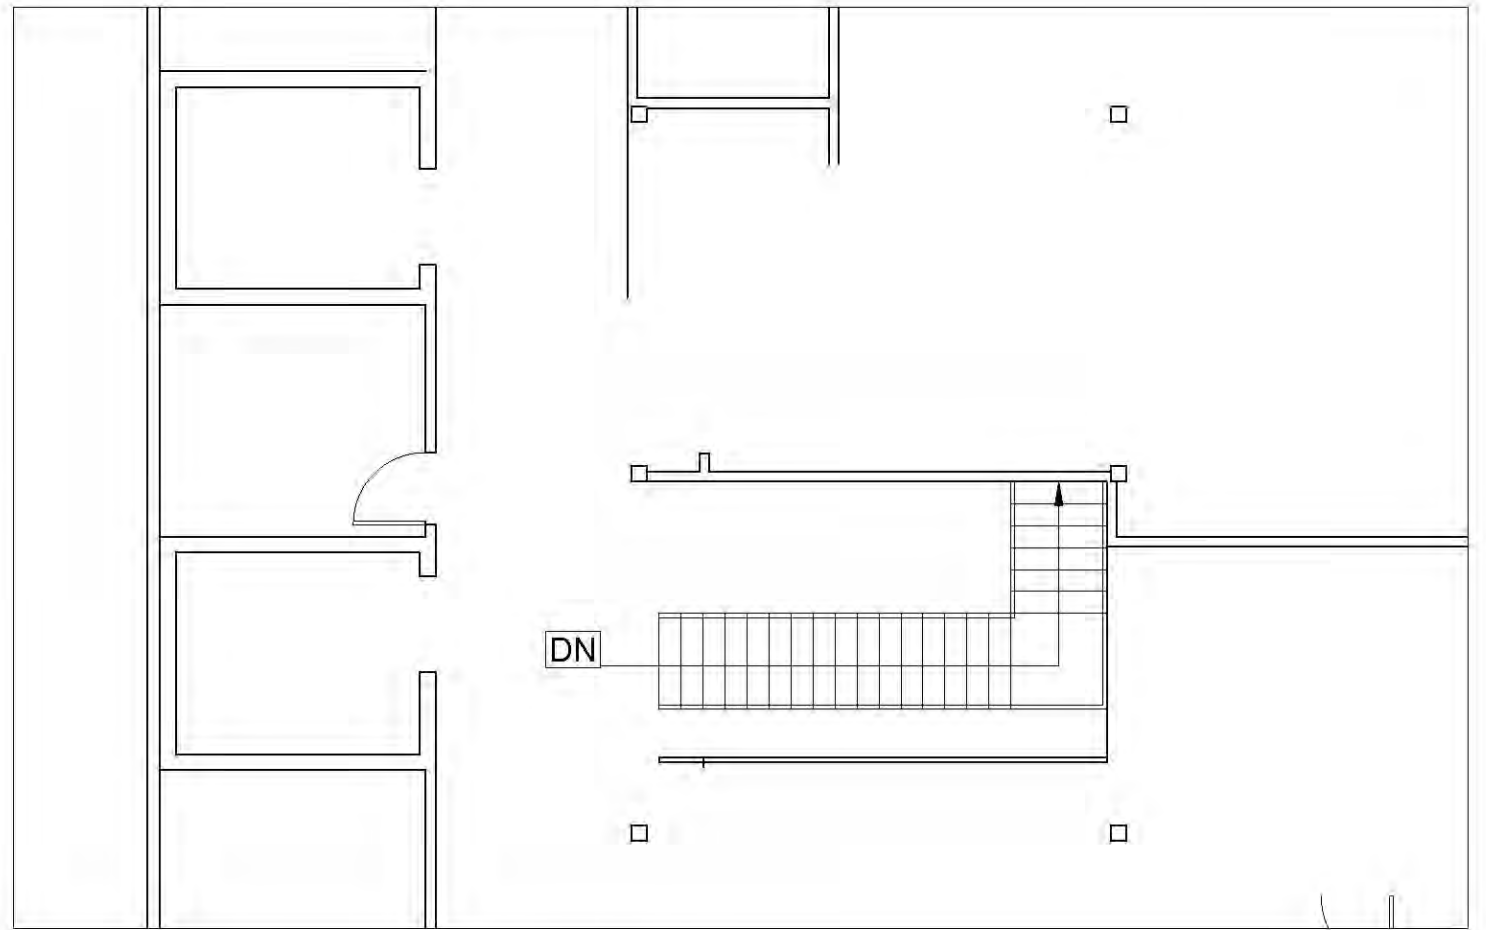


2ND FLOOR

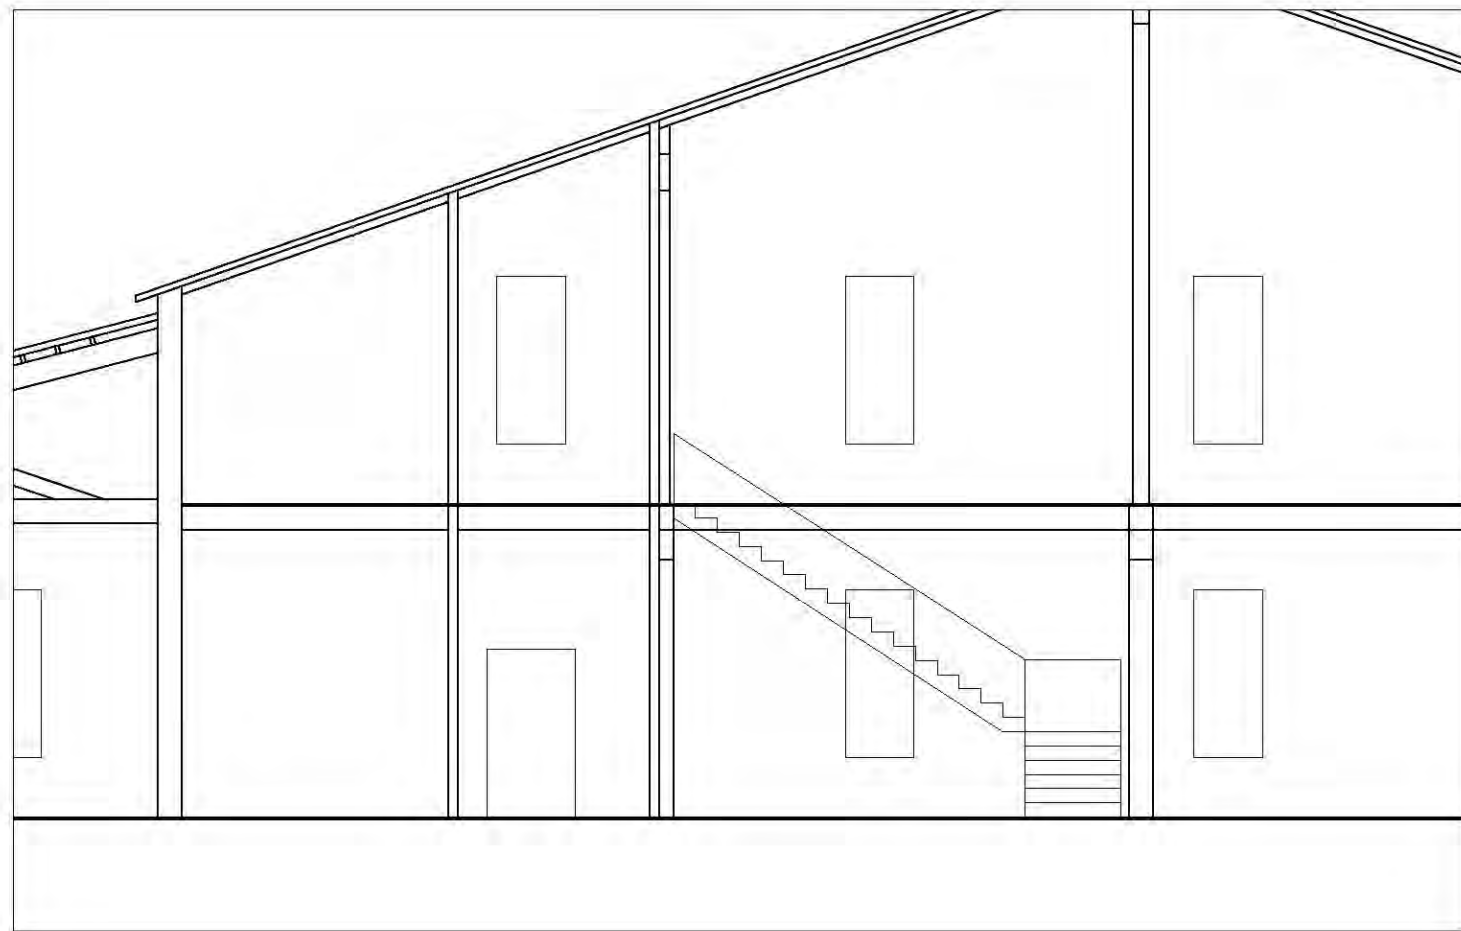


SECTION VIEW

L-SHAPED STAIR
 $1/8'' = 1'-0''$

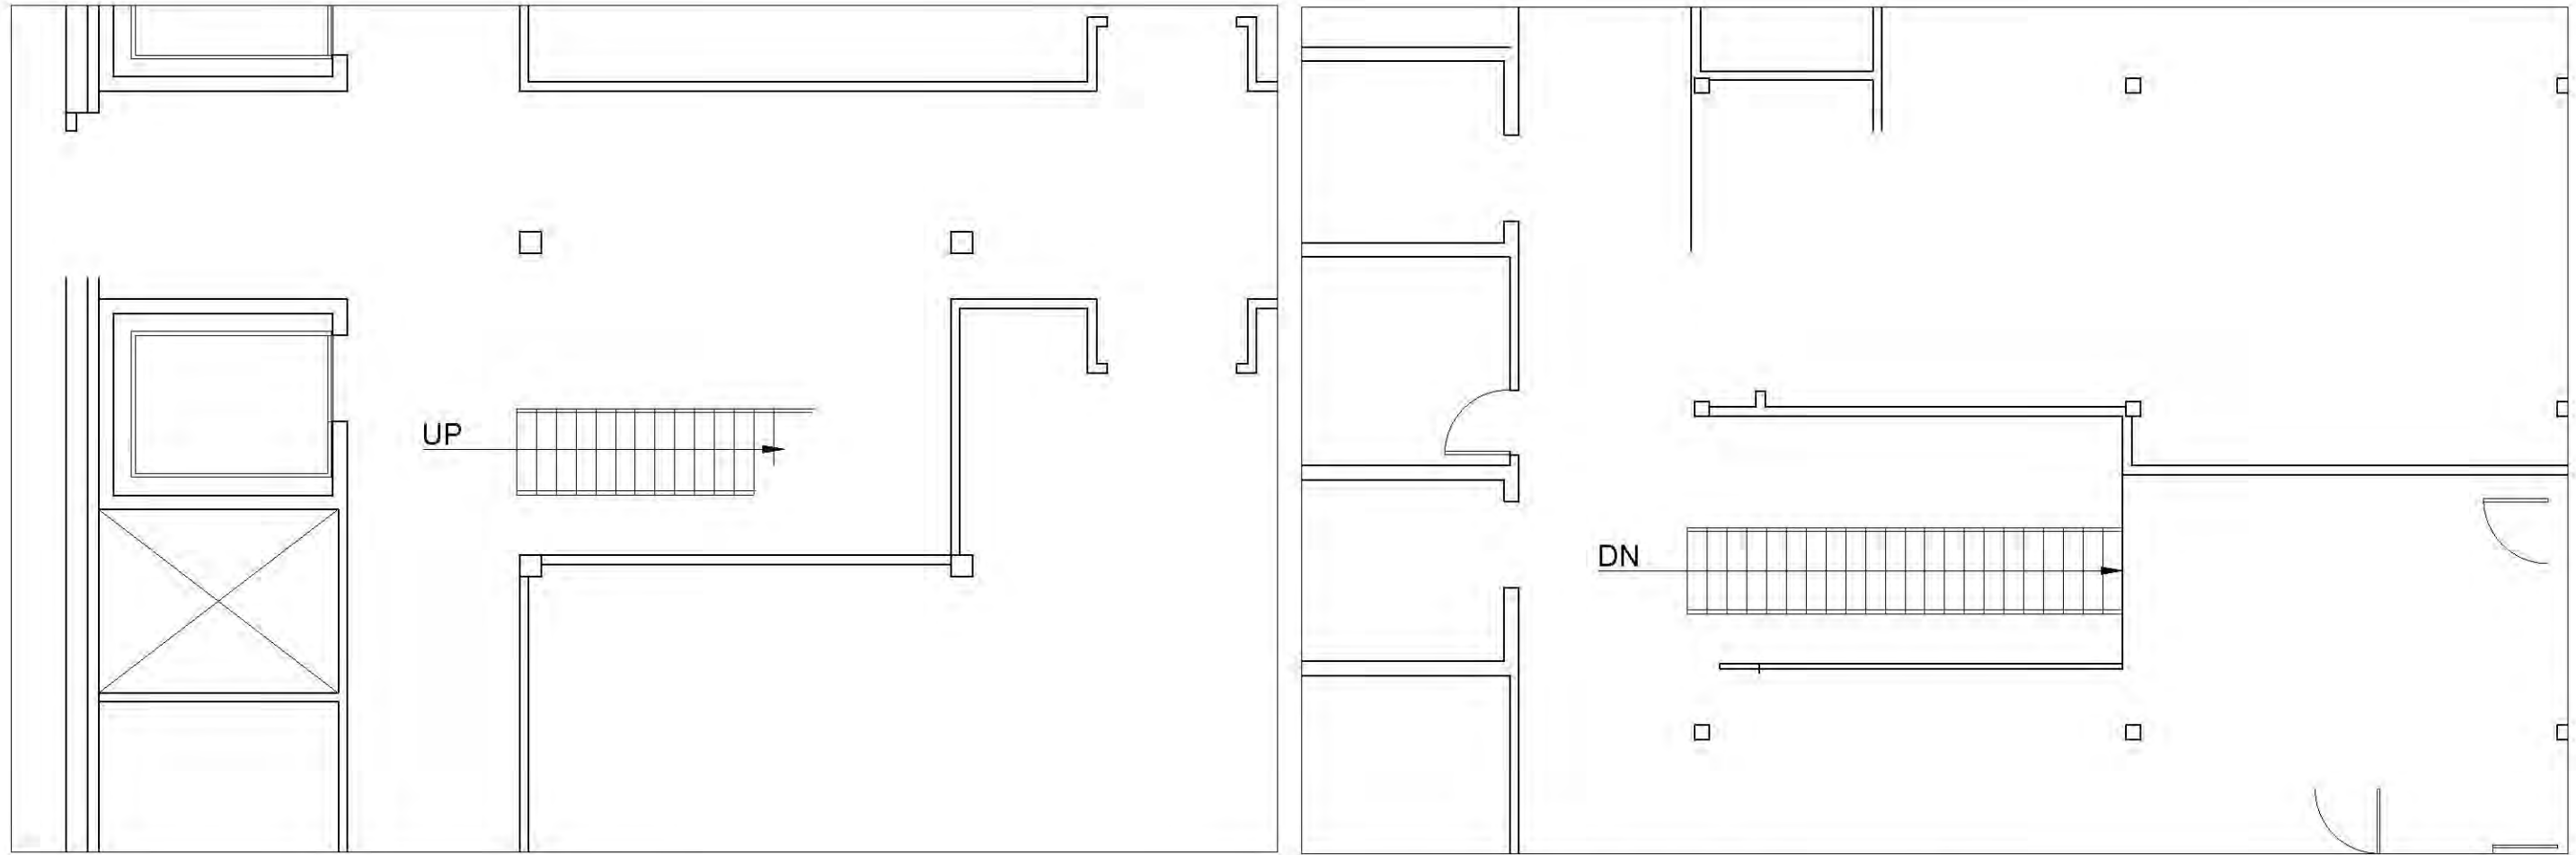


1ST FLOOR

2ND FLOOR

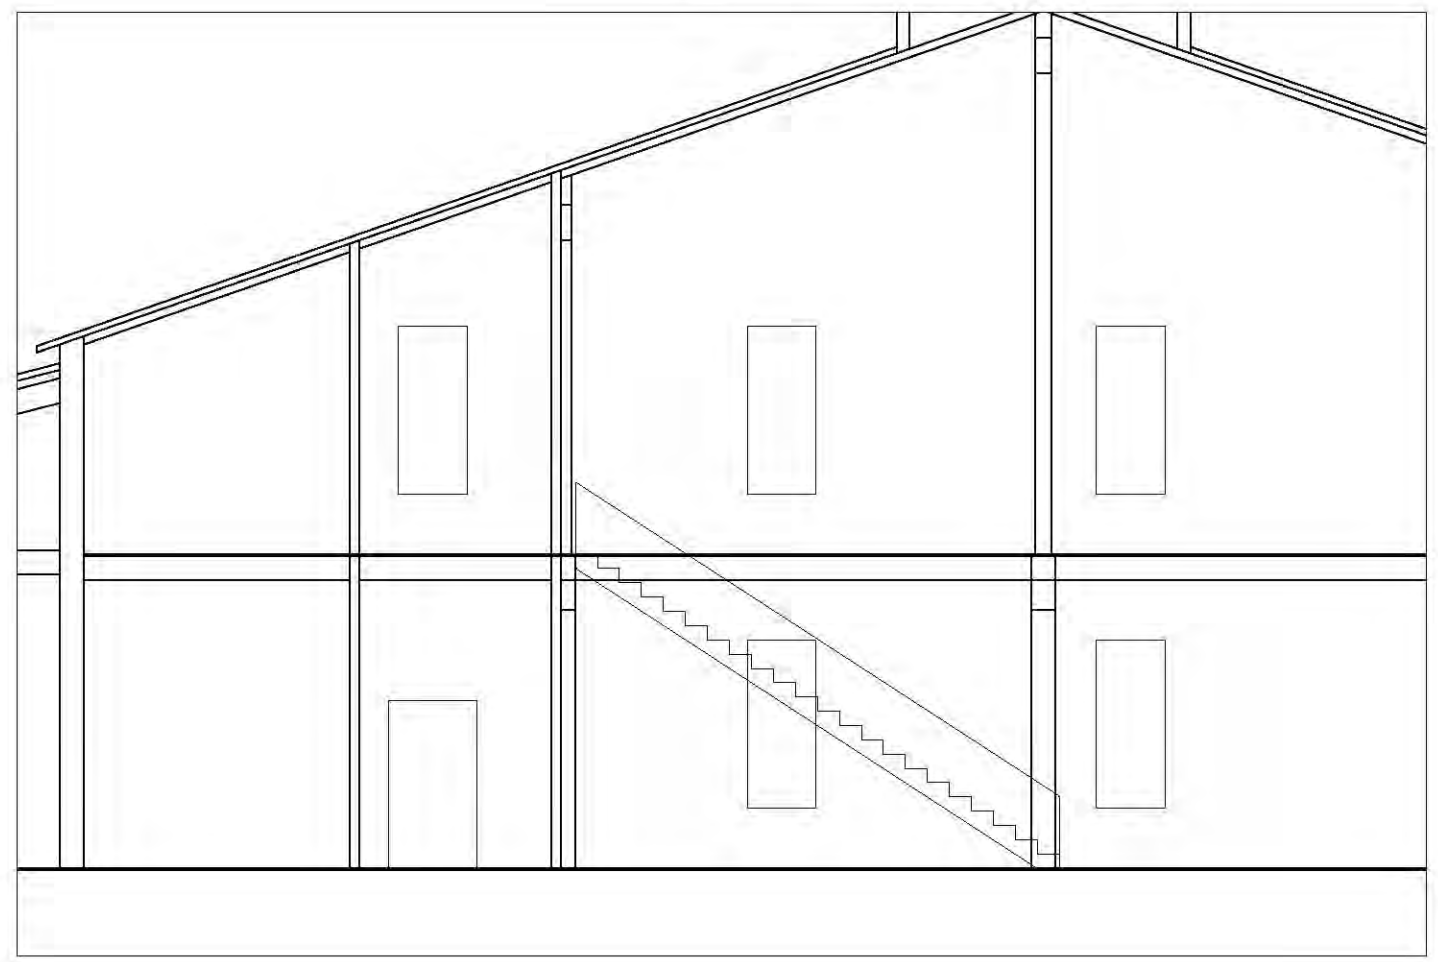


SECTION VIEW


STRAIGHT STAIR
1/8" = 1'-0"

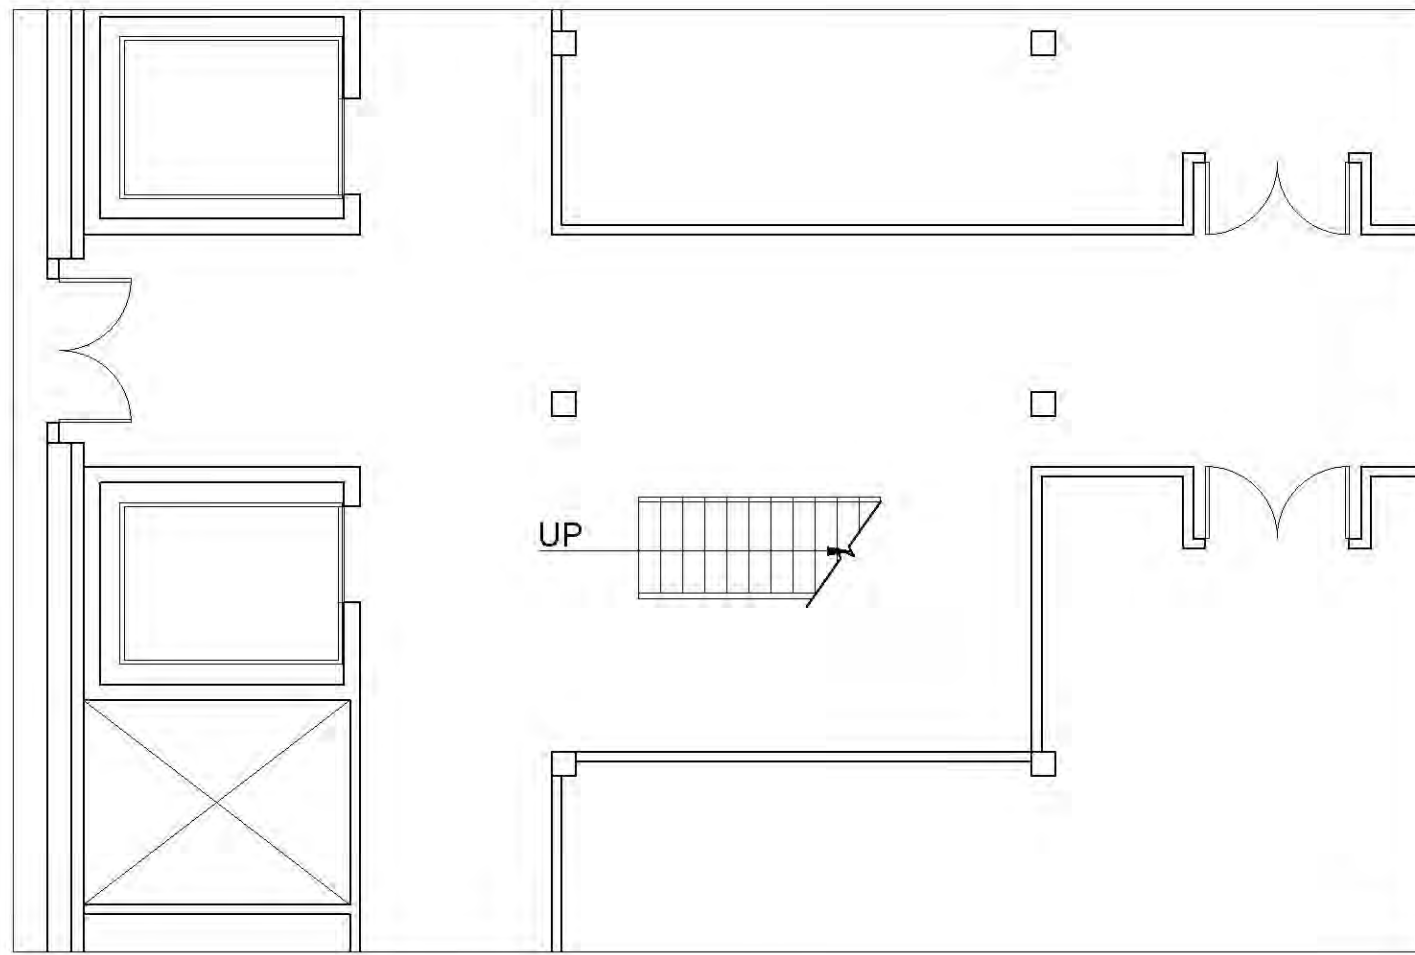

1ST FLOOR

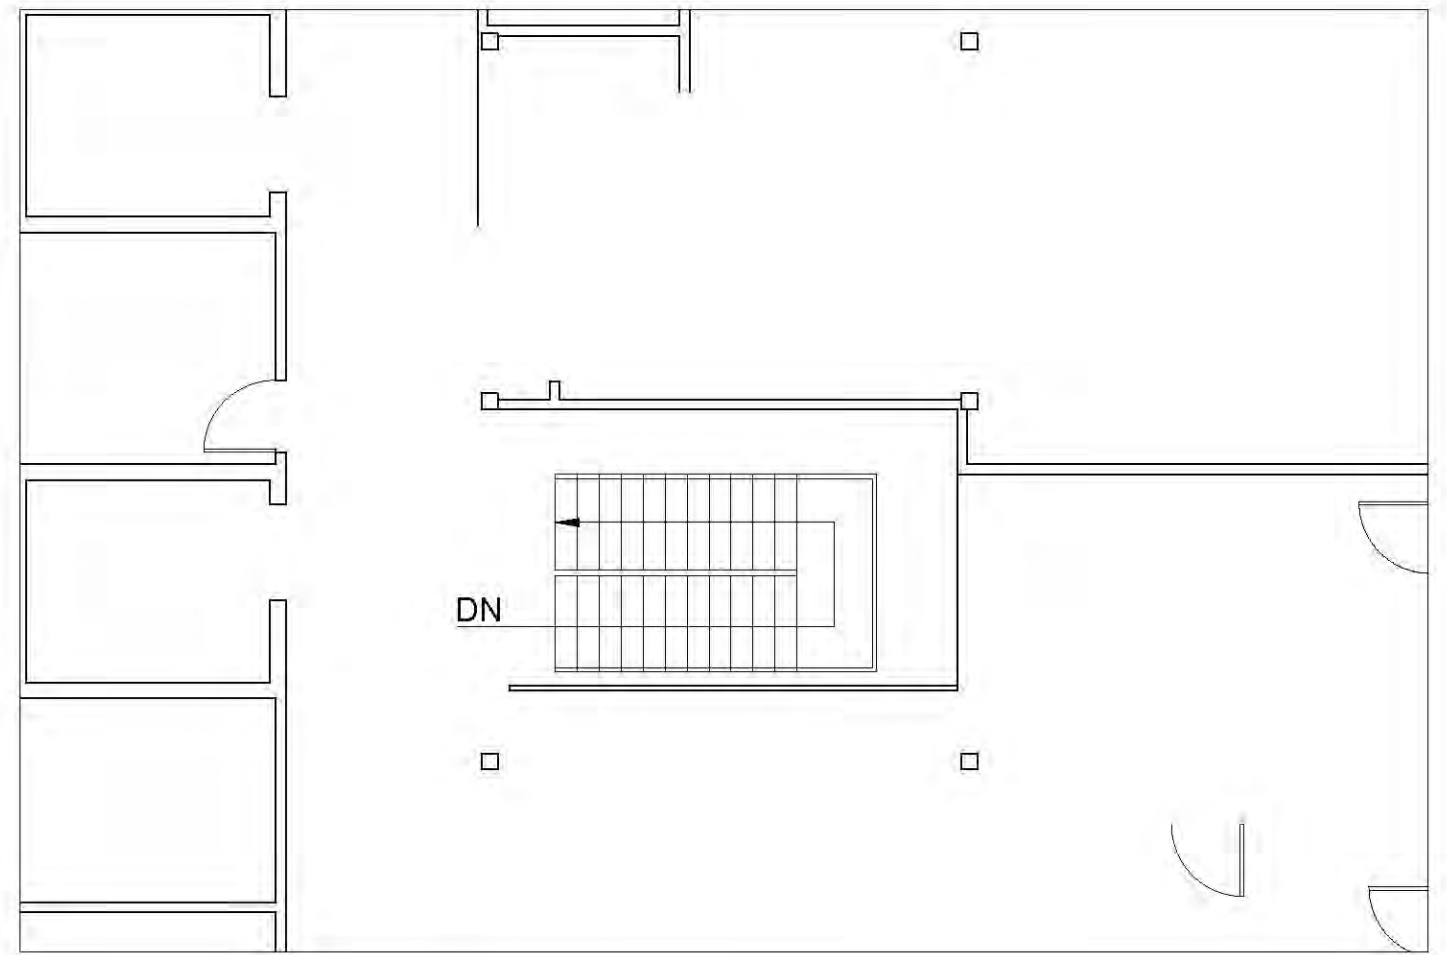

2ND FLOOR

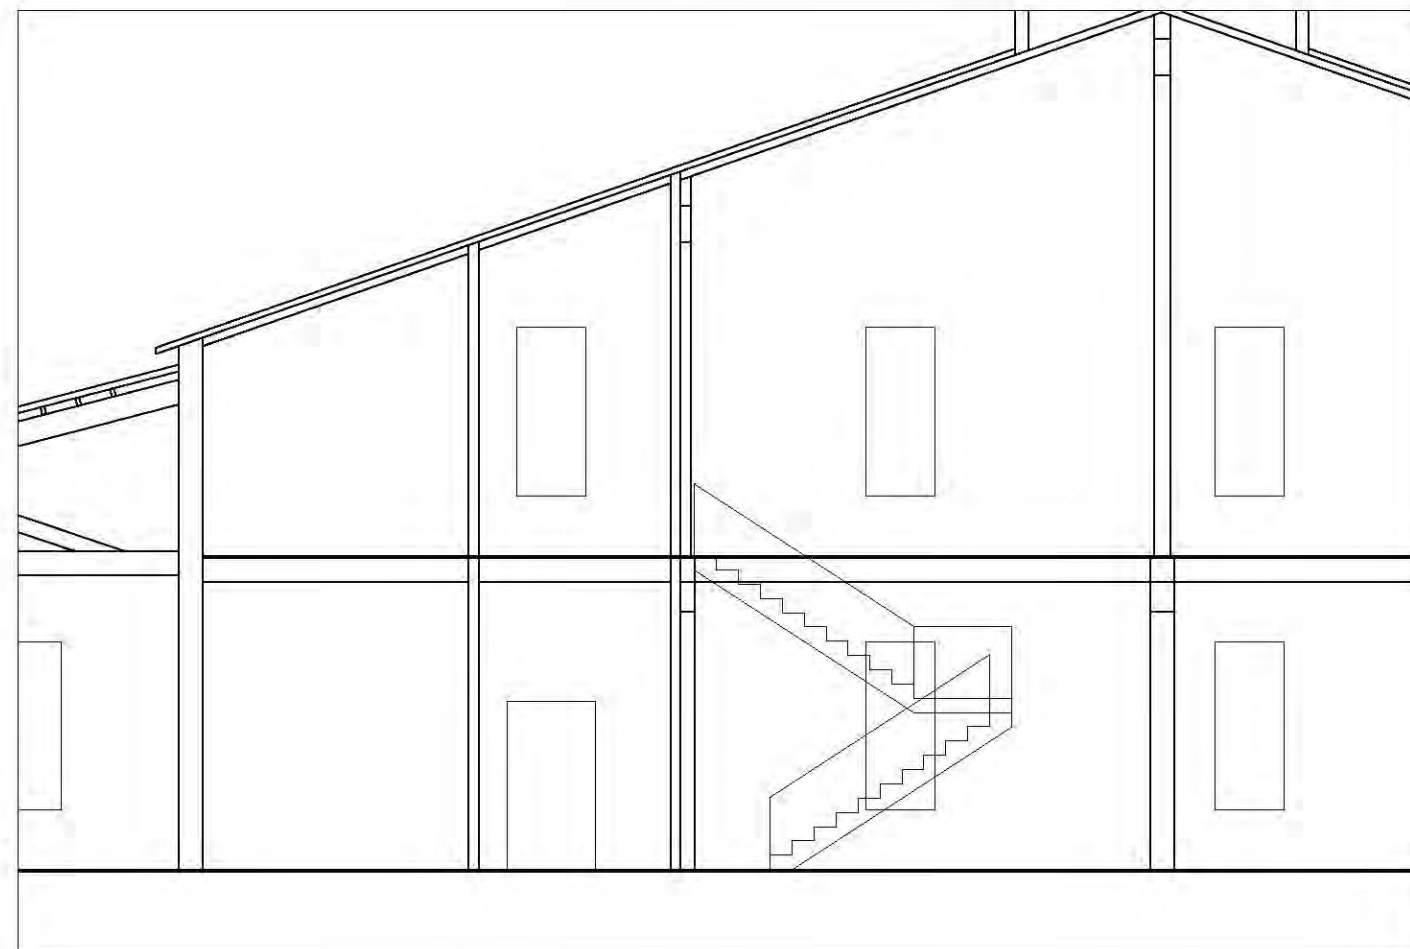


SECTION VIEW


SCISSOR STAIR

1/8" = 1'-0"


L-SHAPED STAIR UP VIEW

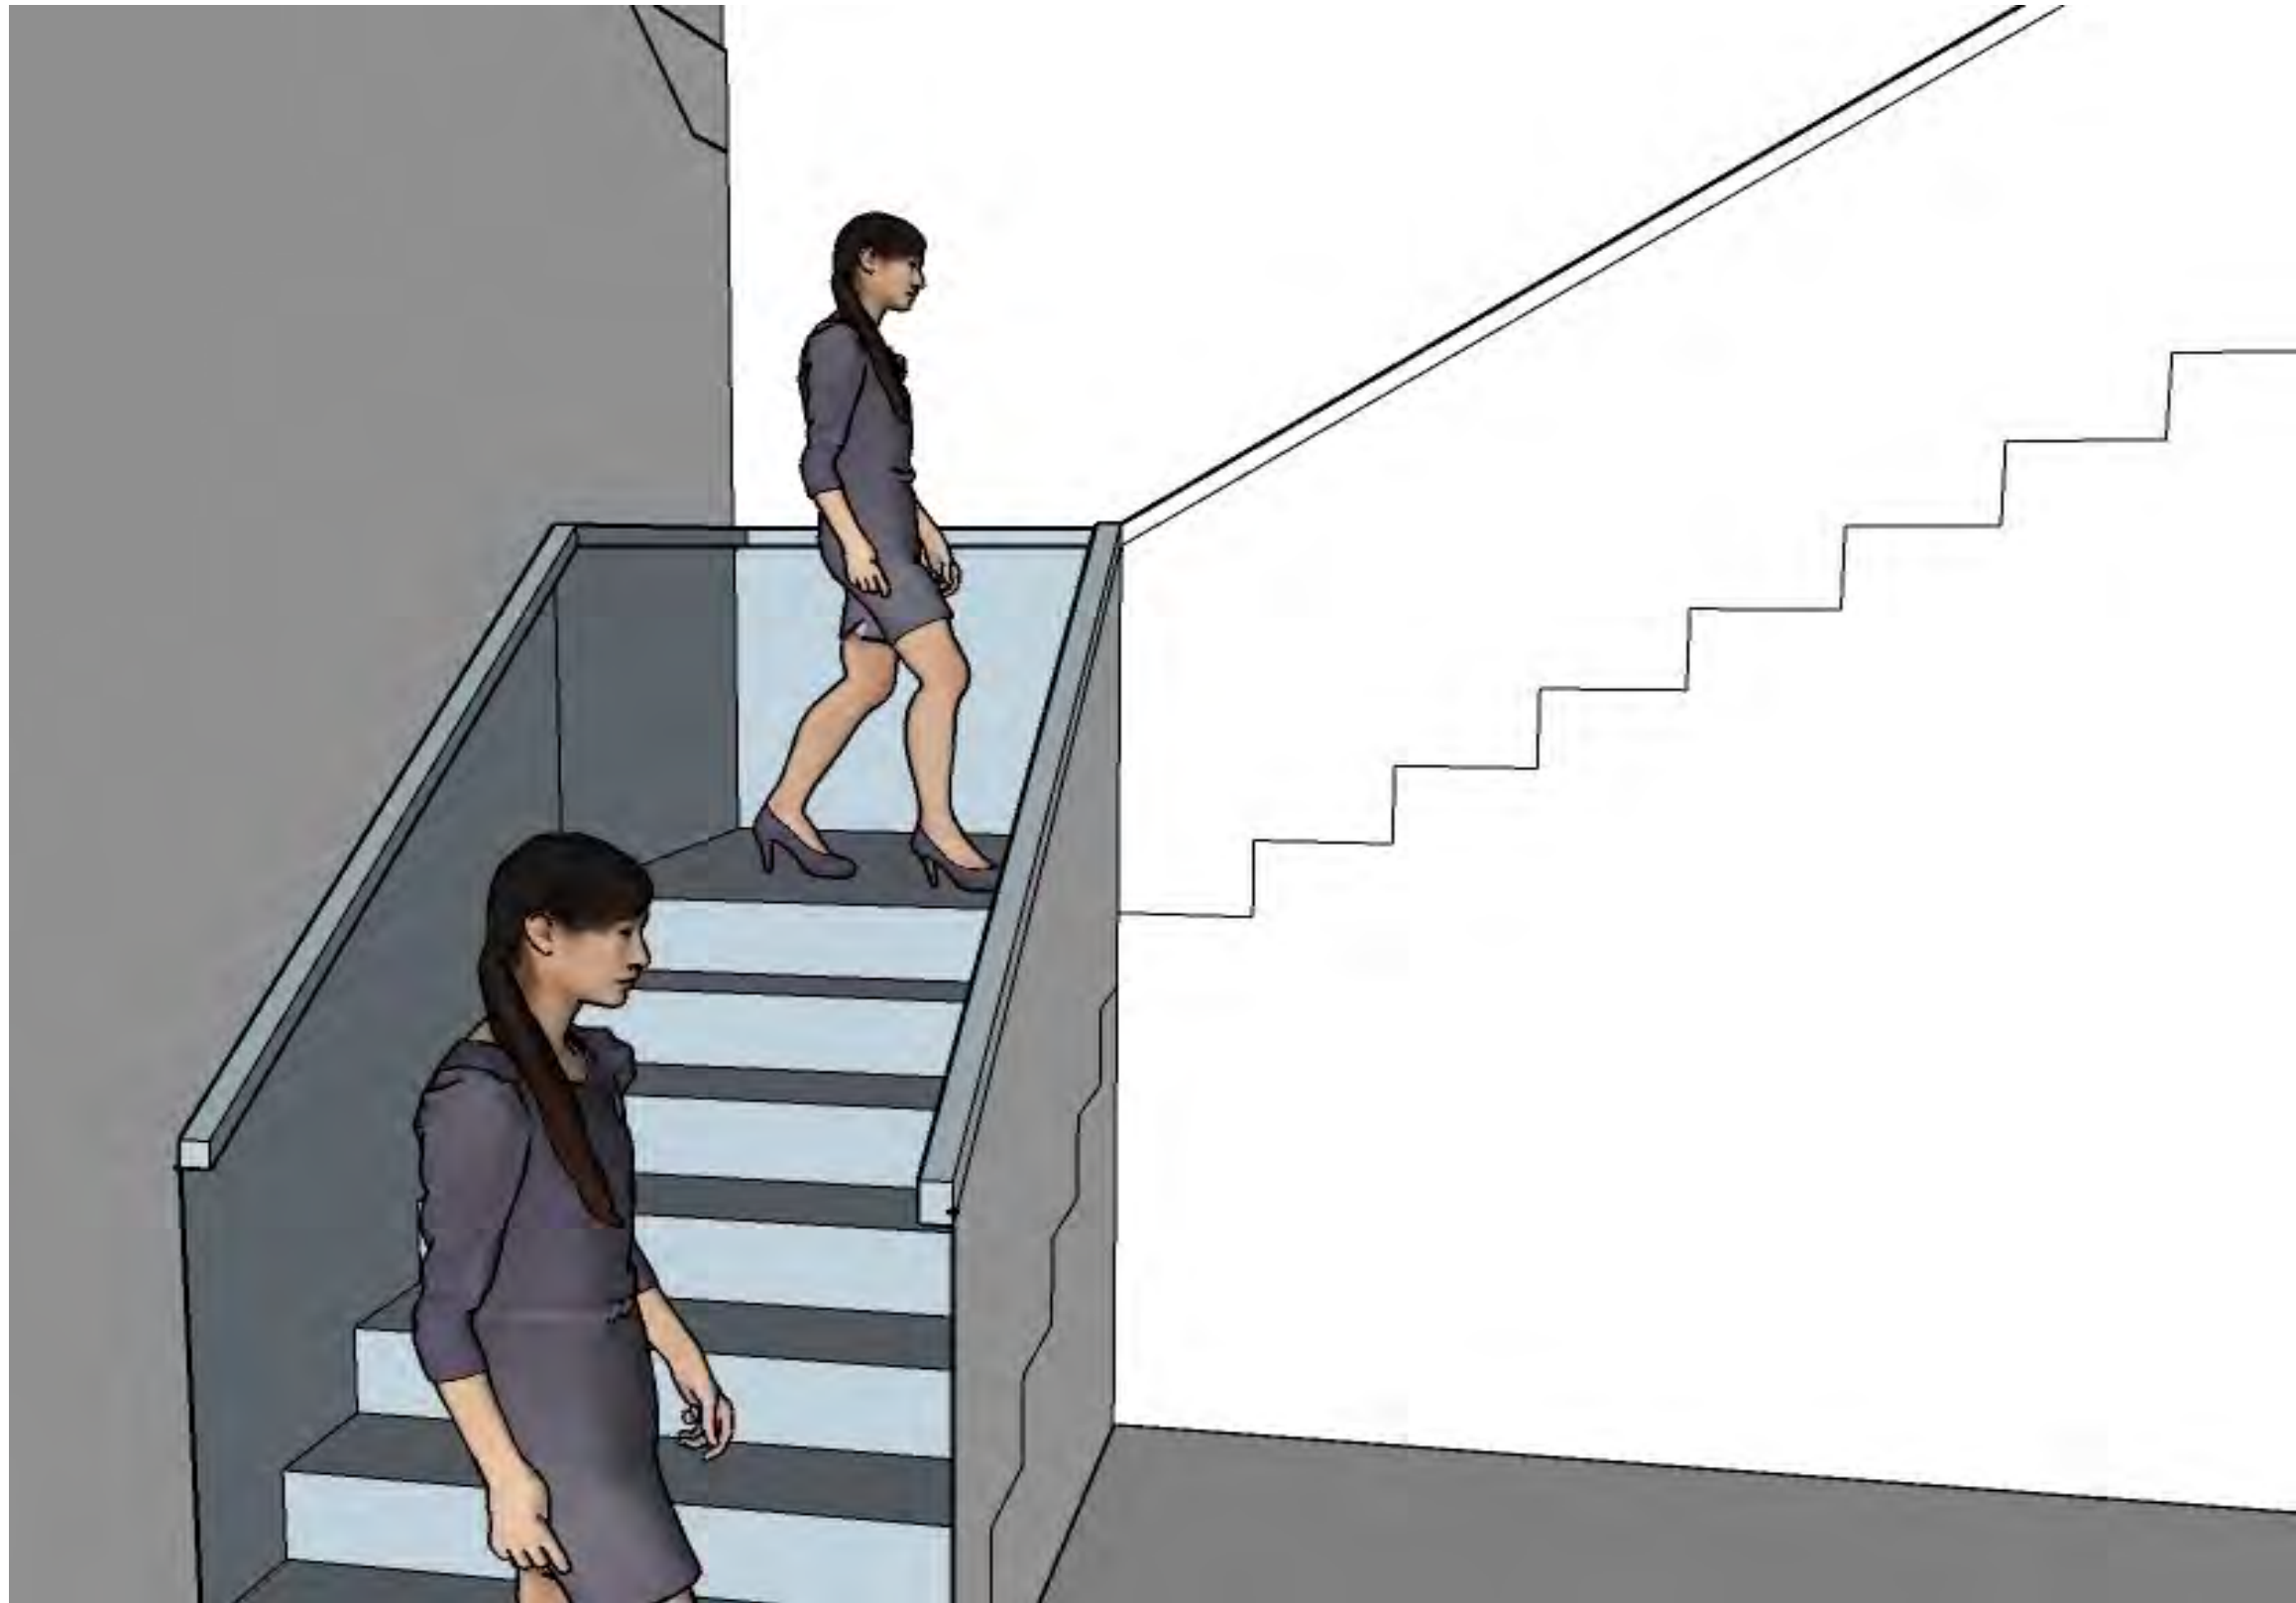

L-SHAPED STAIR DOWN VIEW

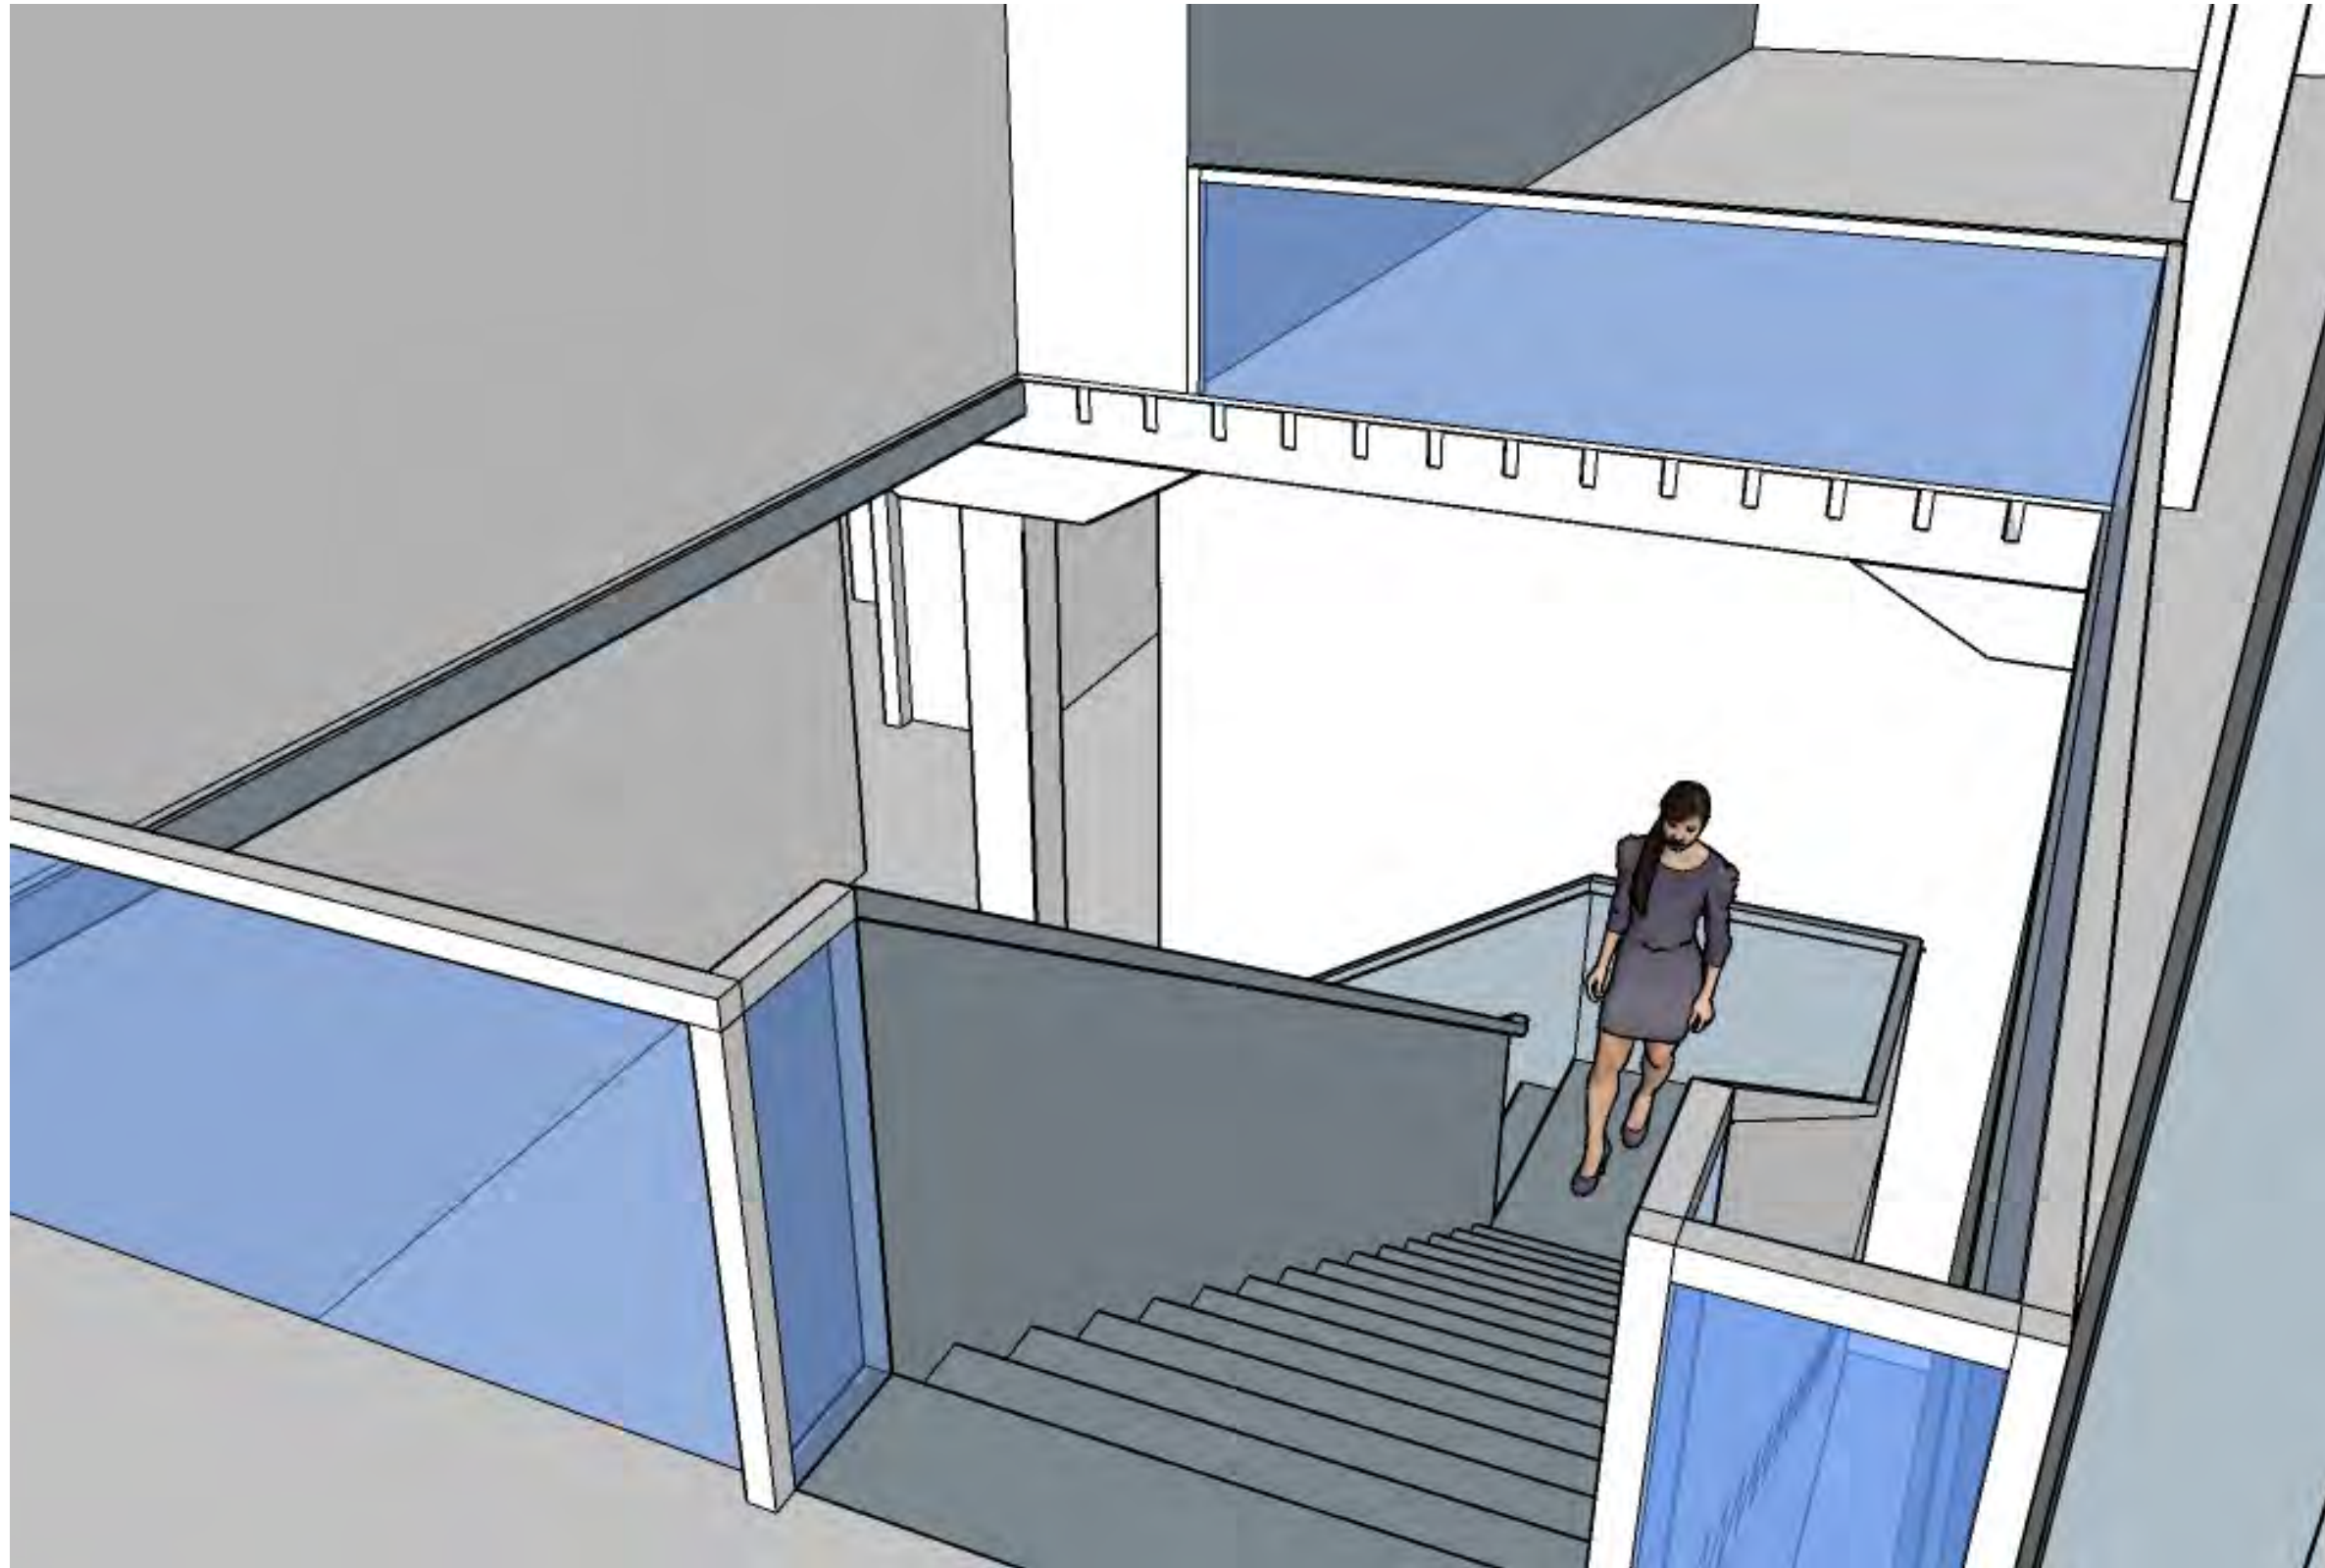

STRAIGHT STAIR UP VIEW

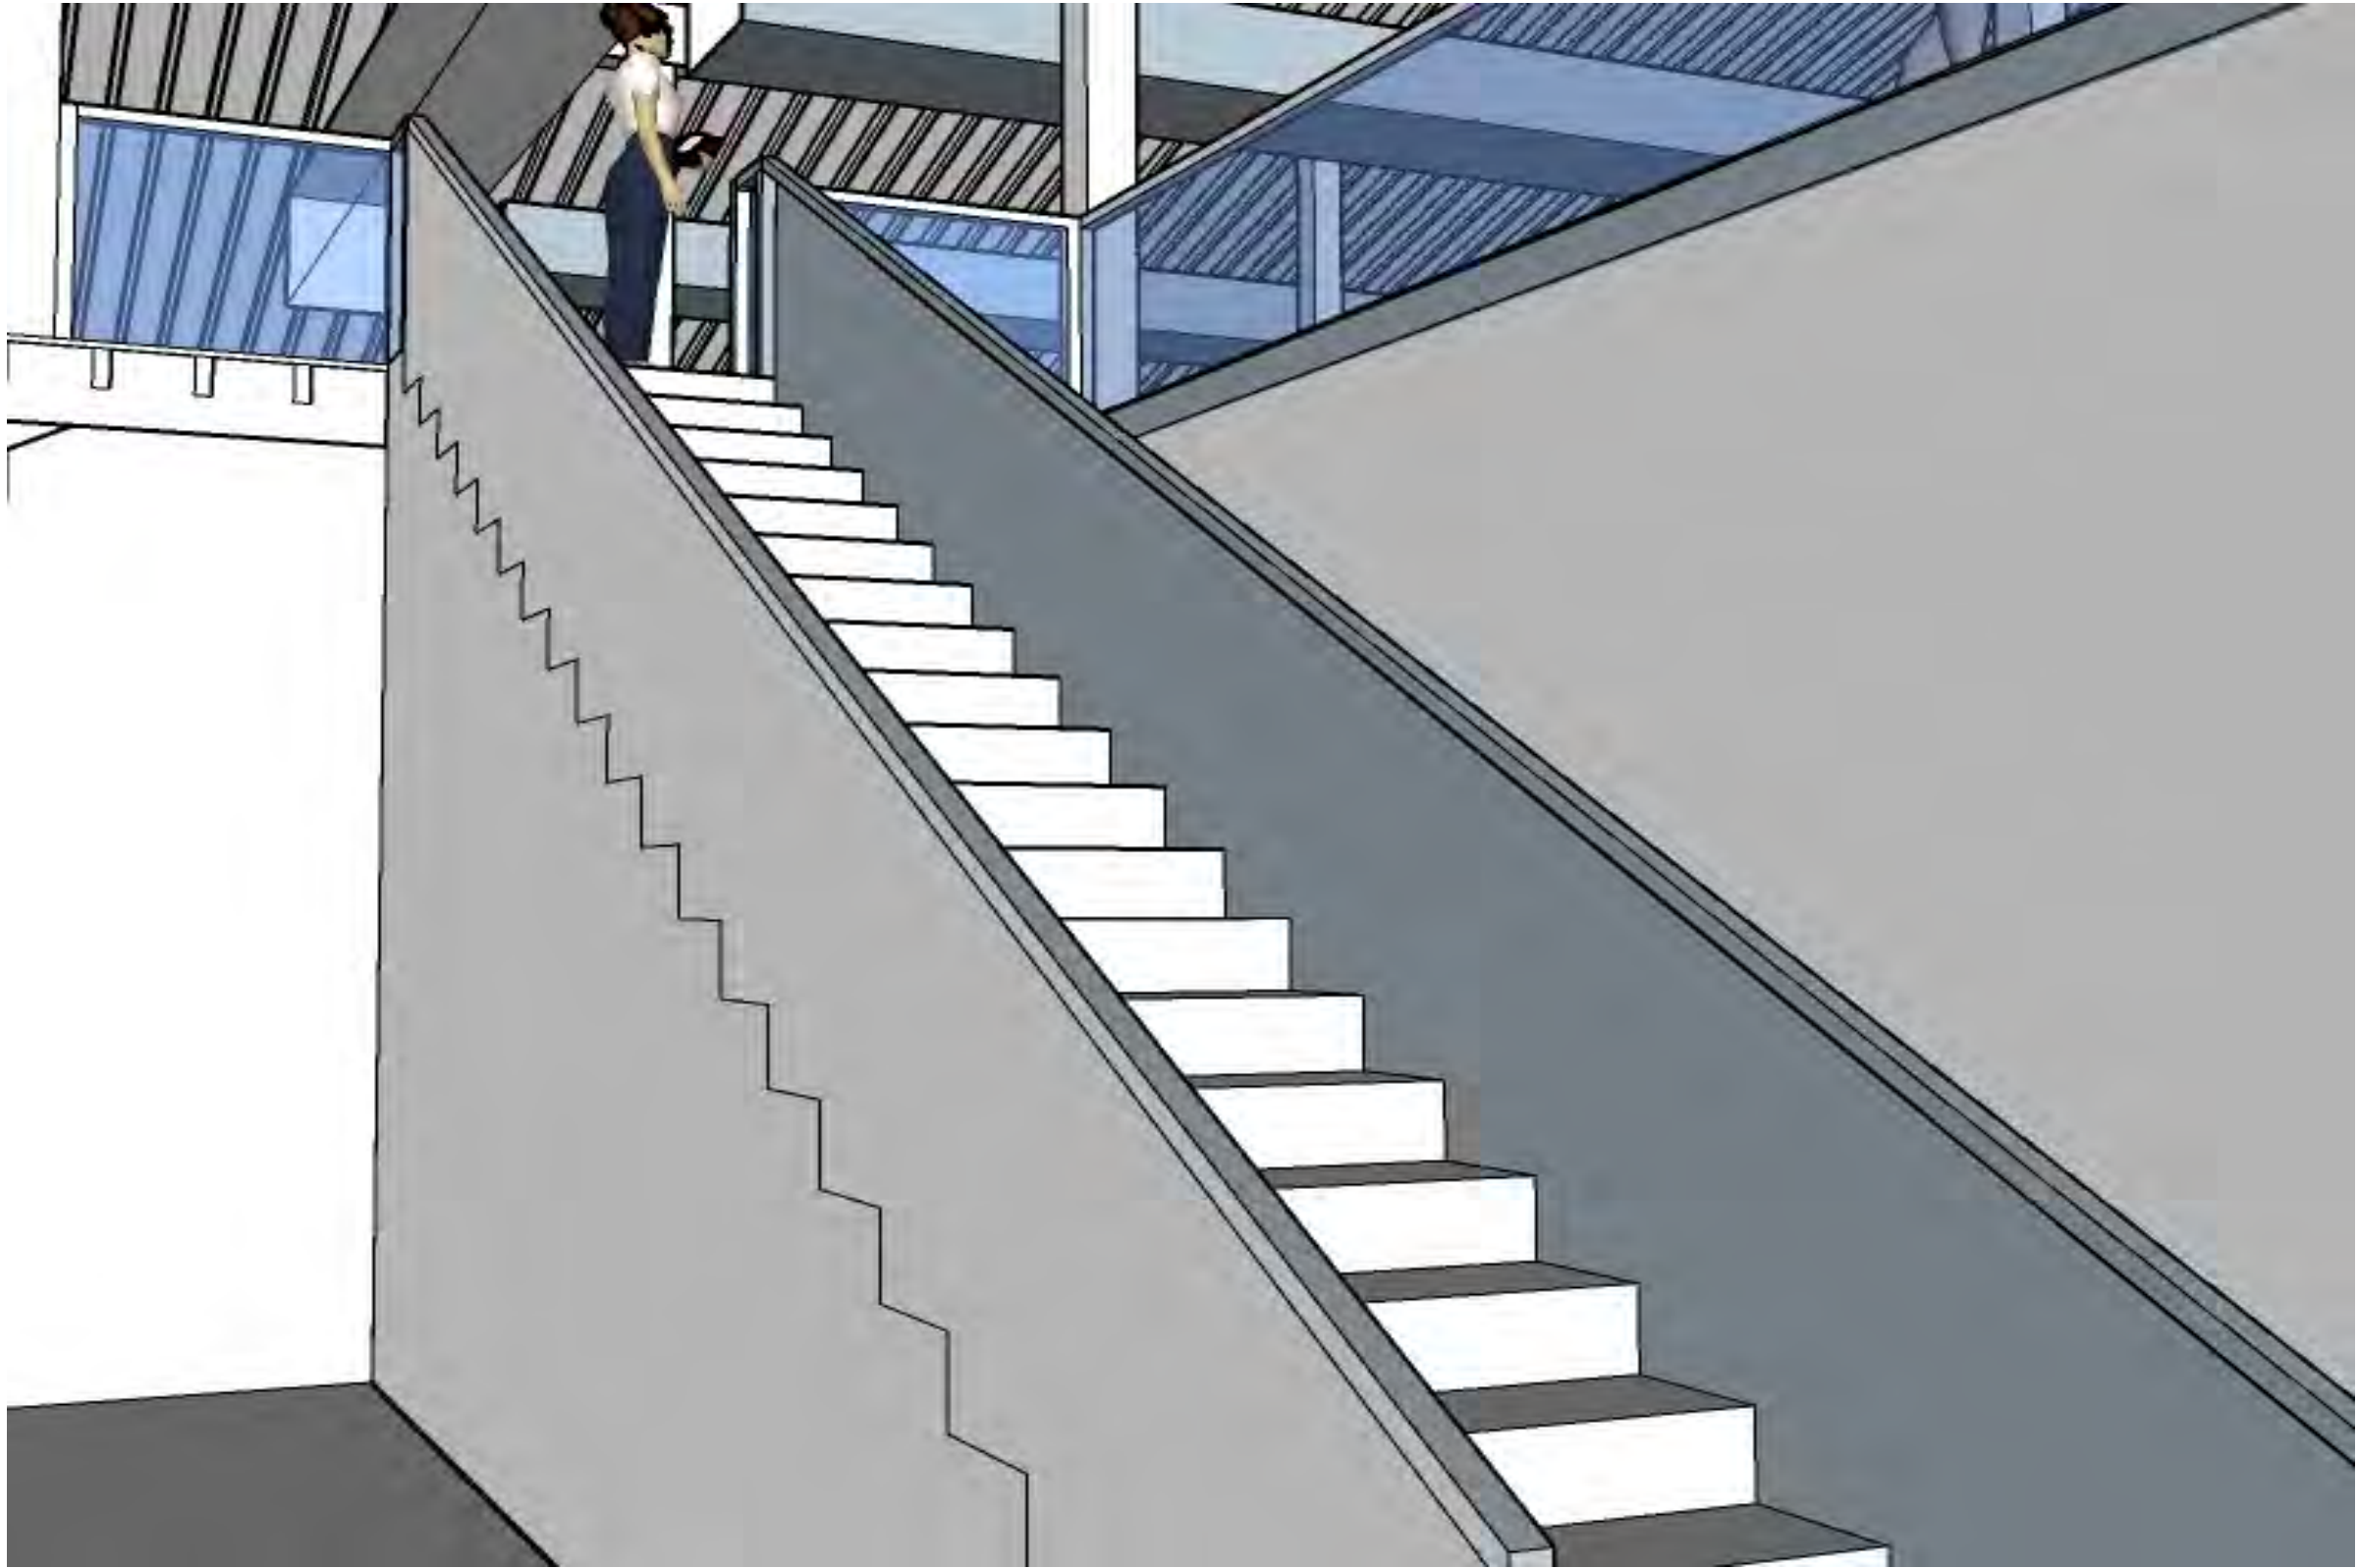

STRAIGHT STAIR DOWN VIEW




SCISSOR STAIR UP VIEW



SCISSOR STAIR DOWN VIEW




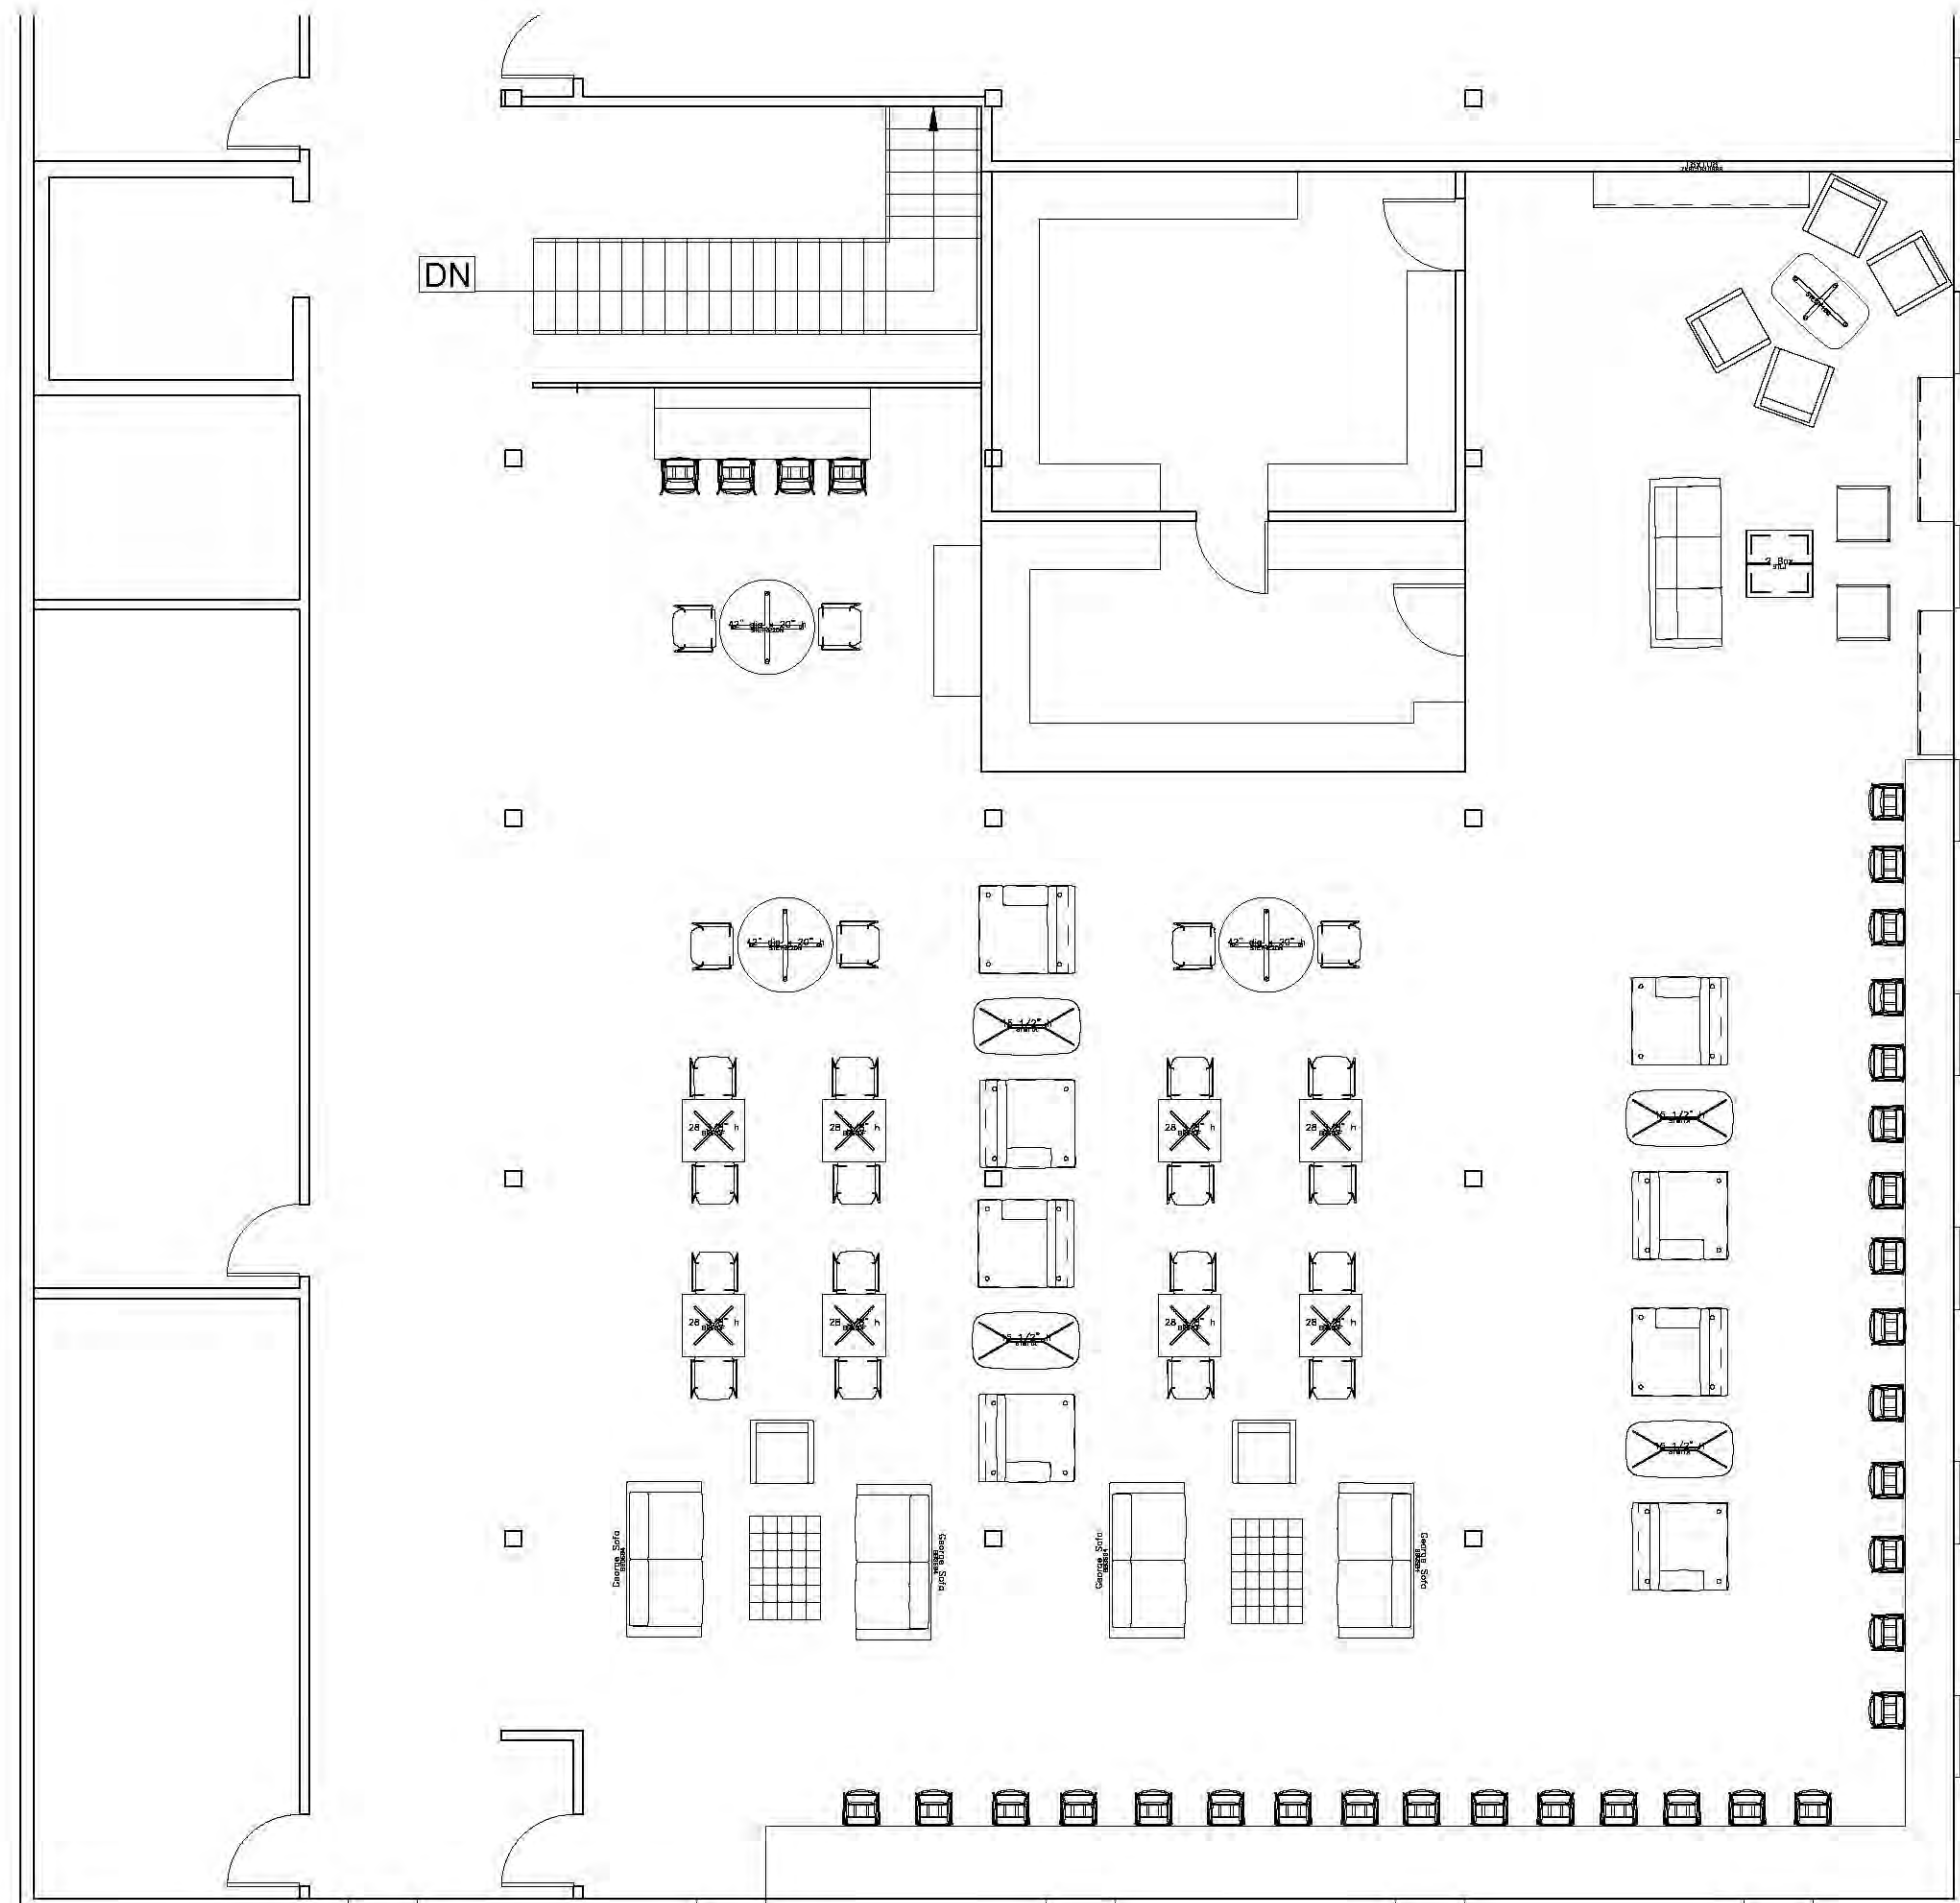

FURNITURE PLAN 1

77 SEATS


1/8" = 1'-0"

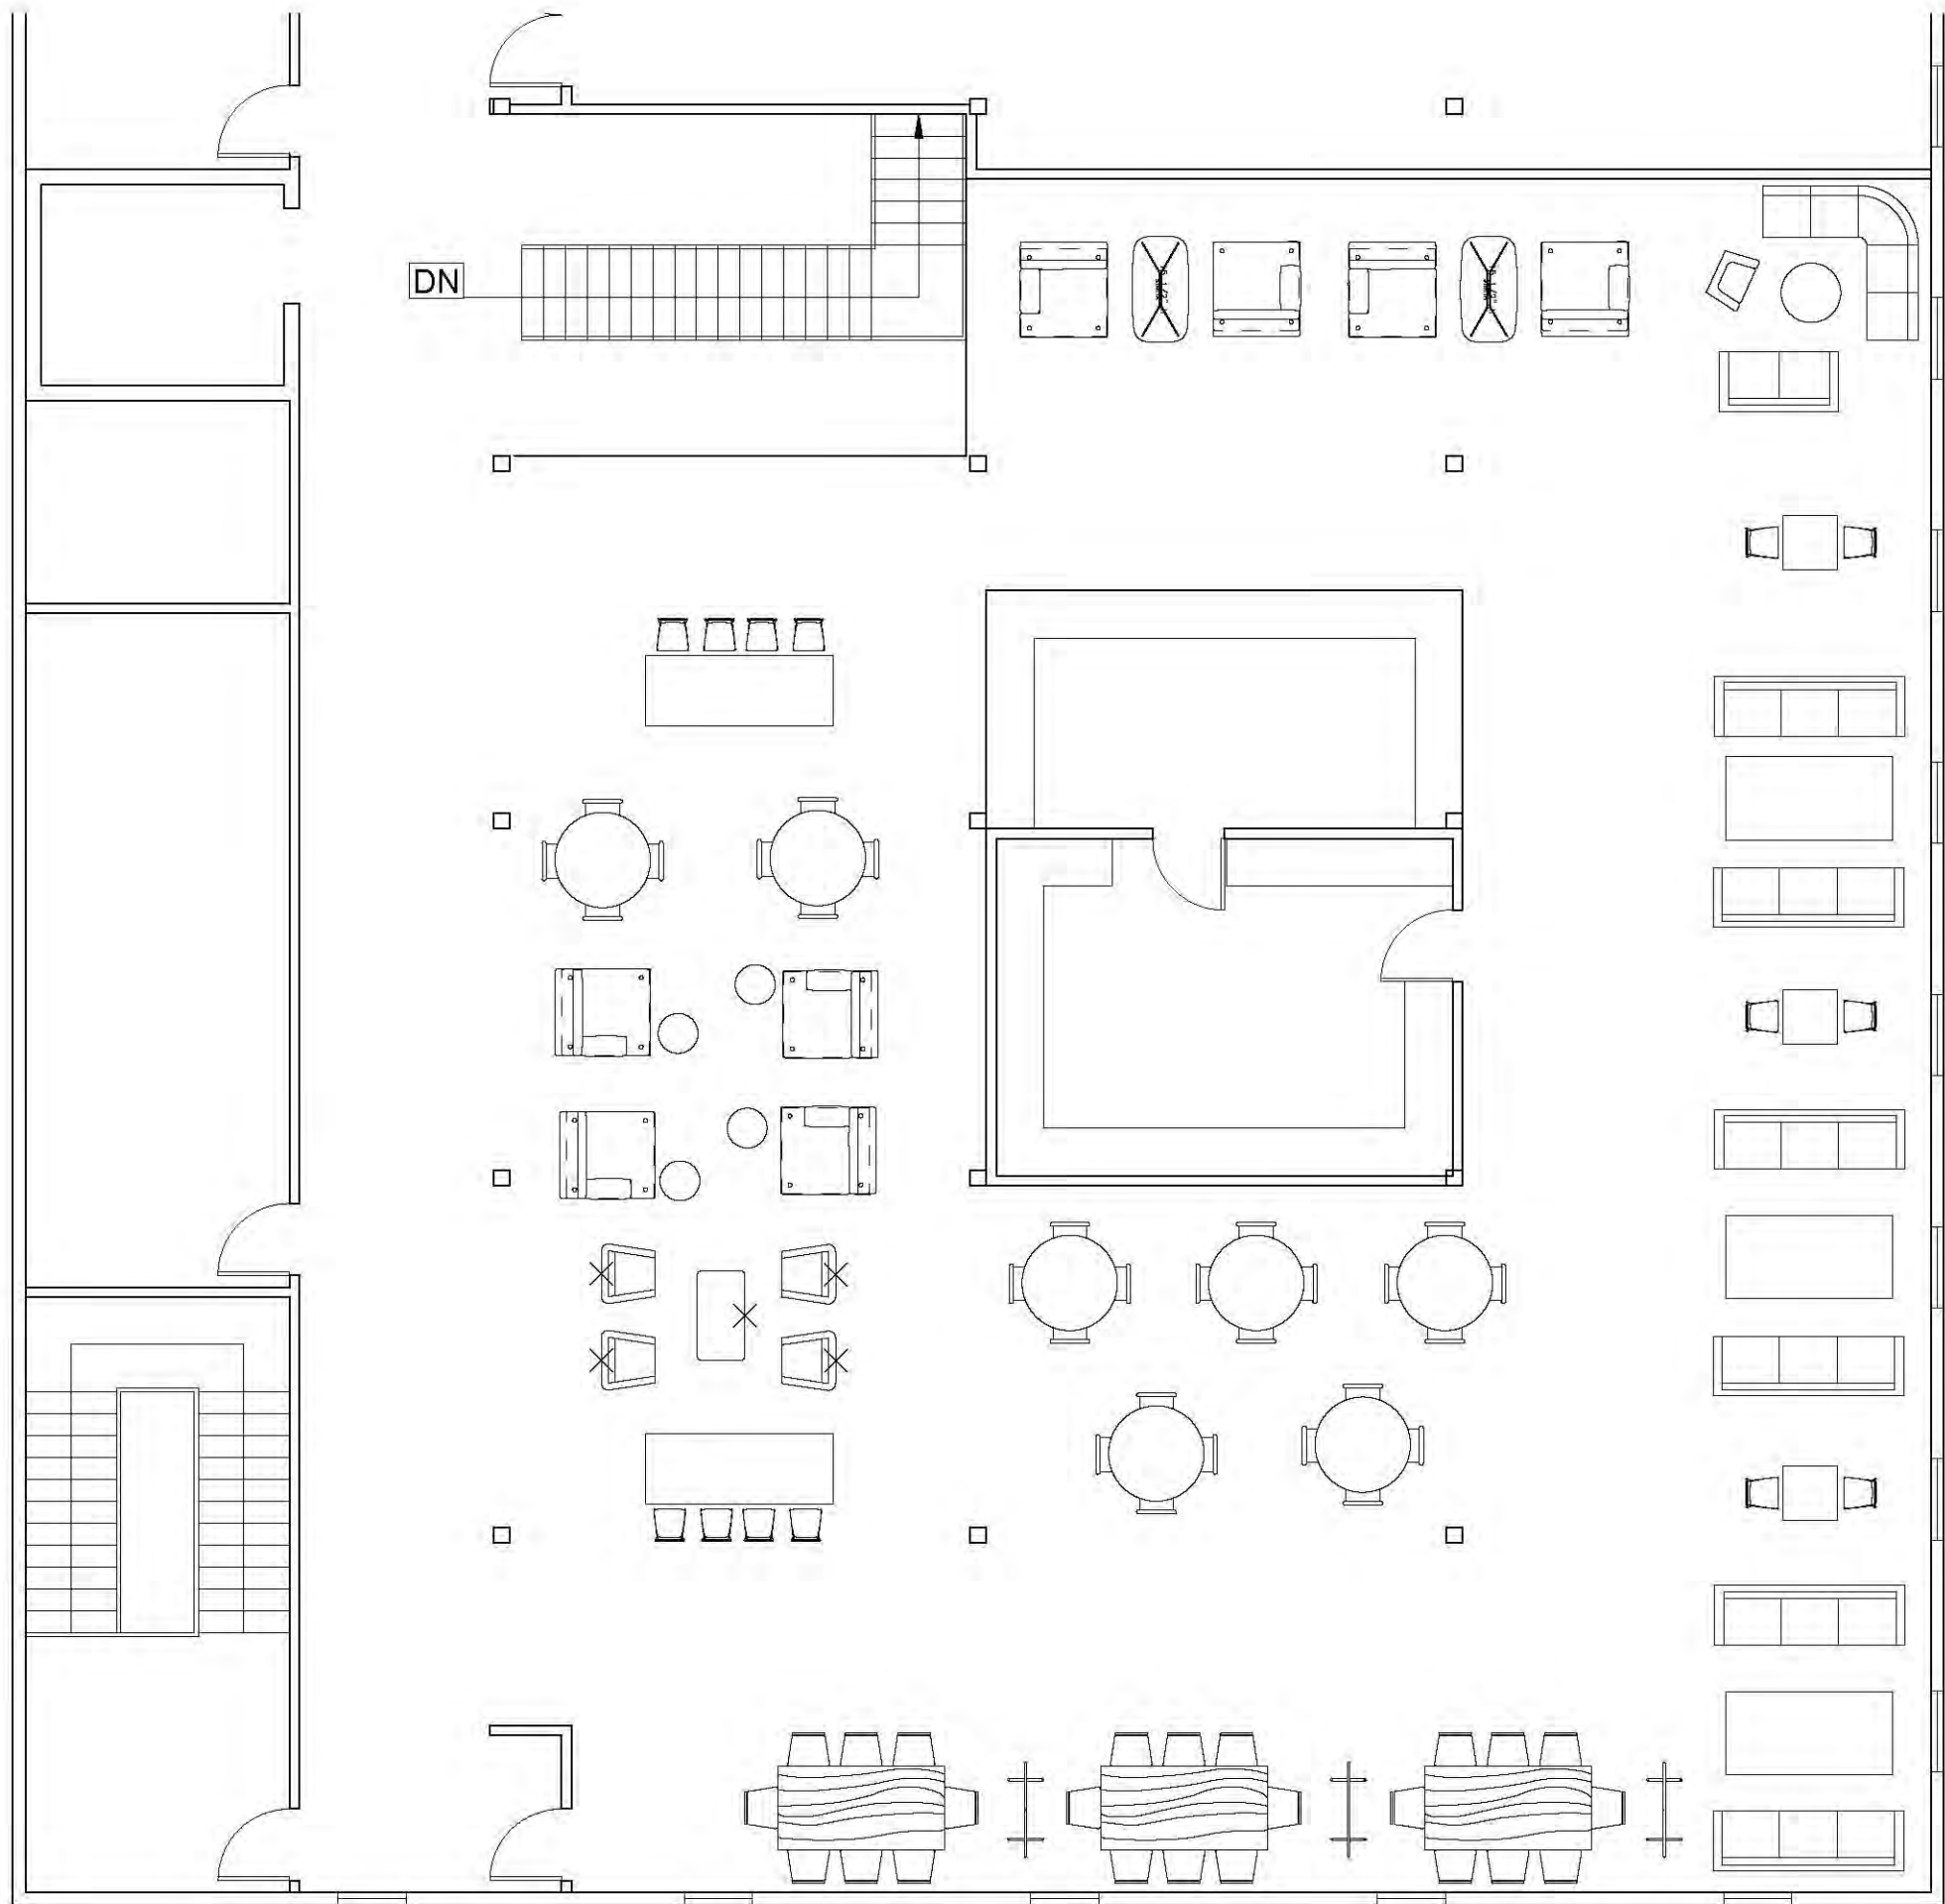

FURNITURE PLAN 1

104 SEATS

1/8" = 1'-0"

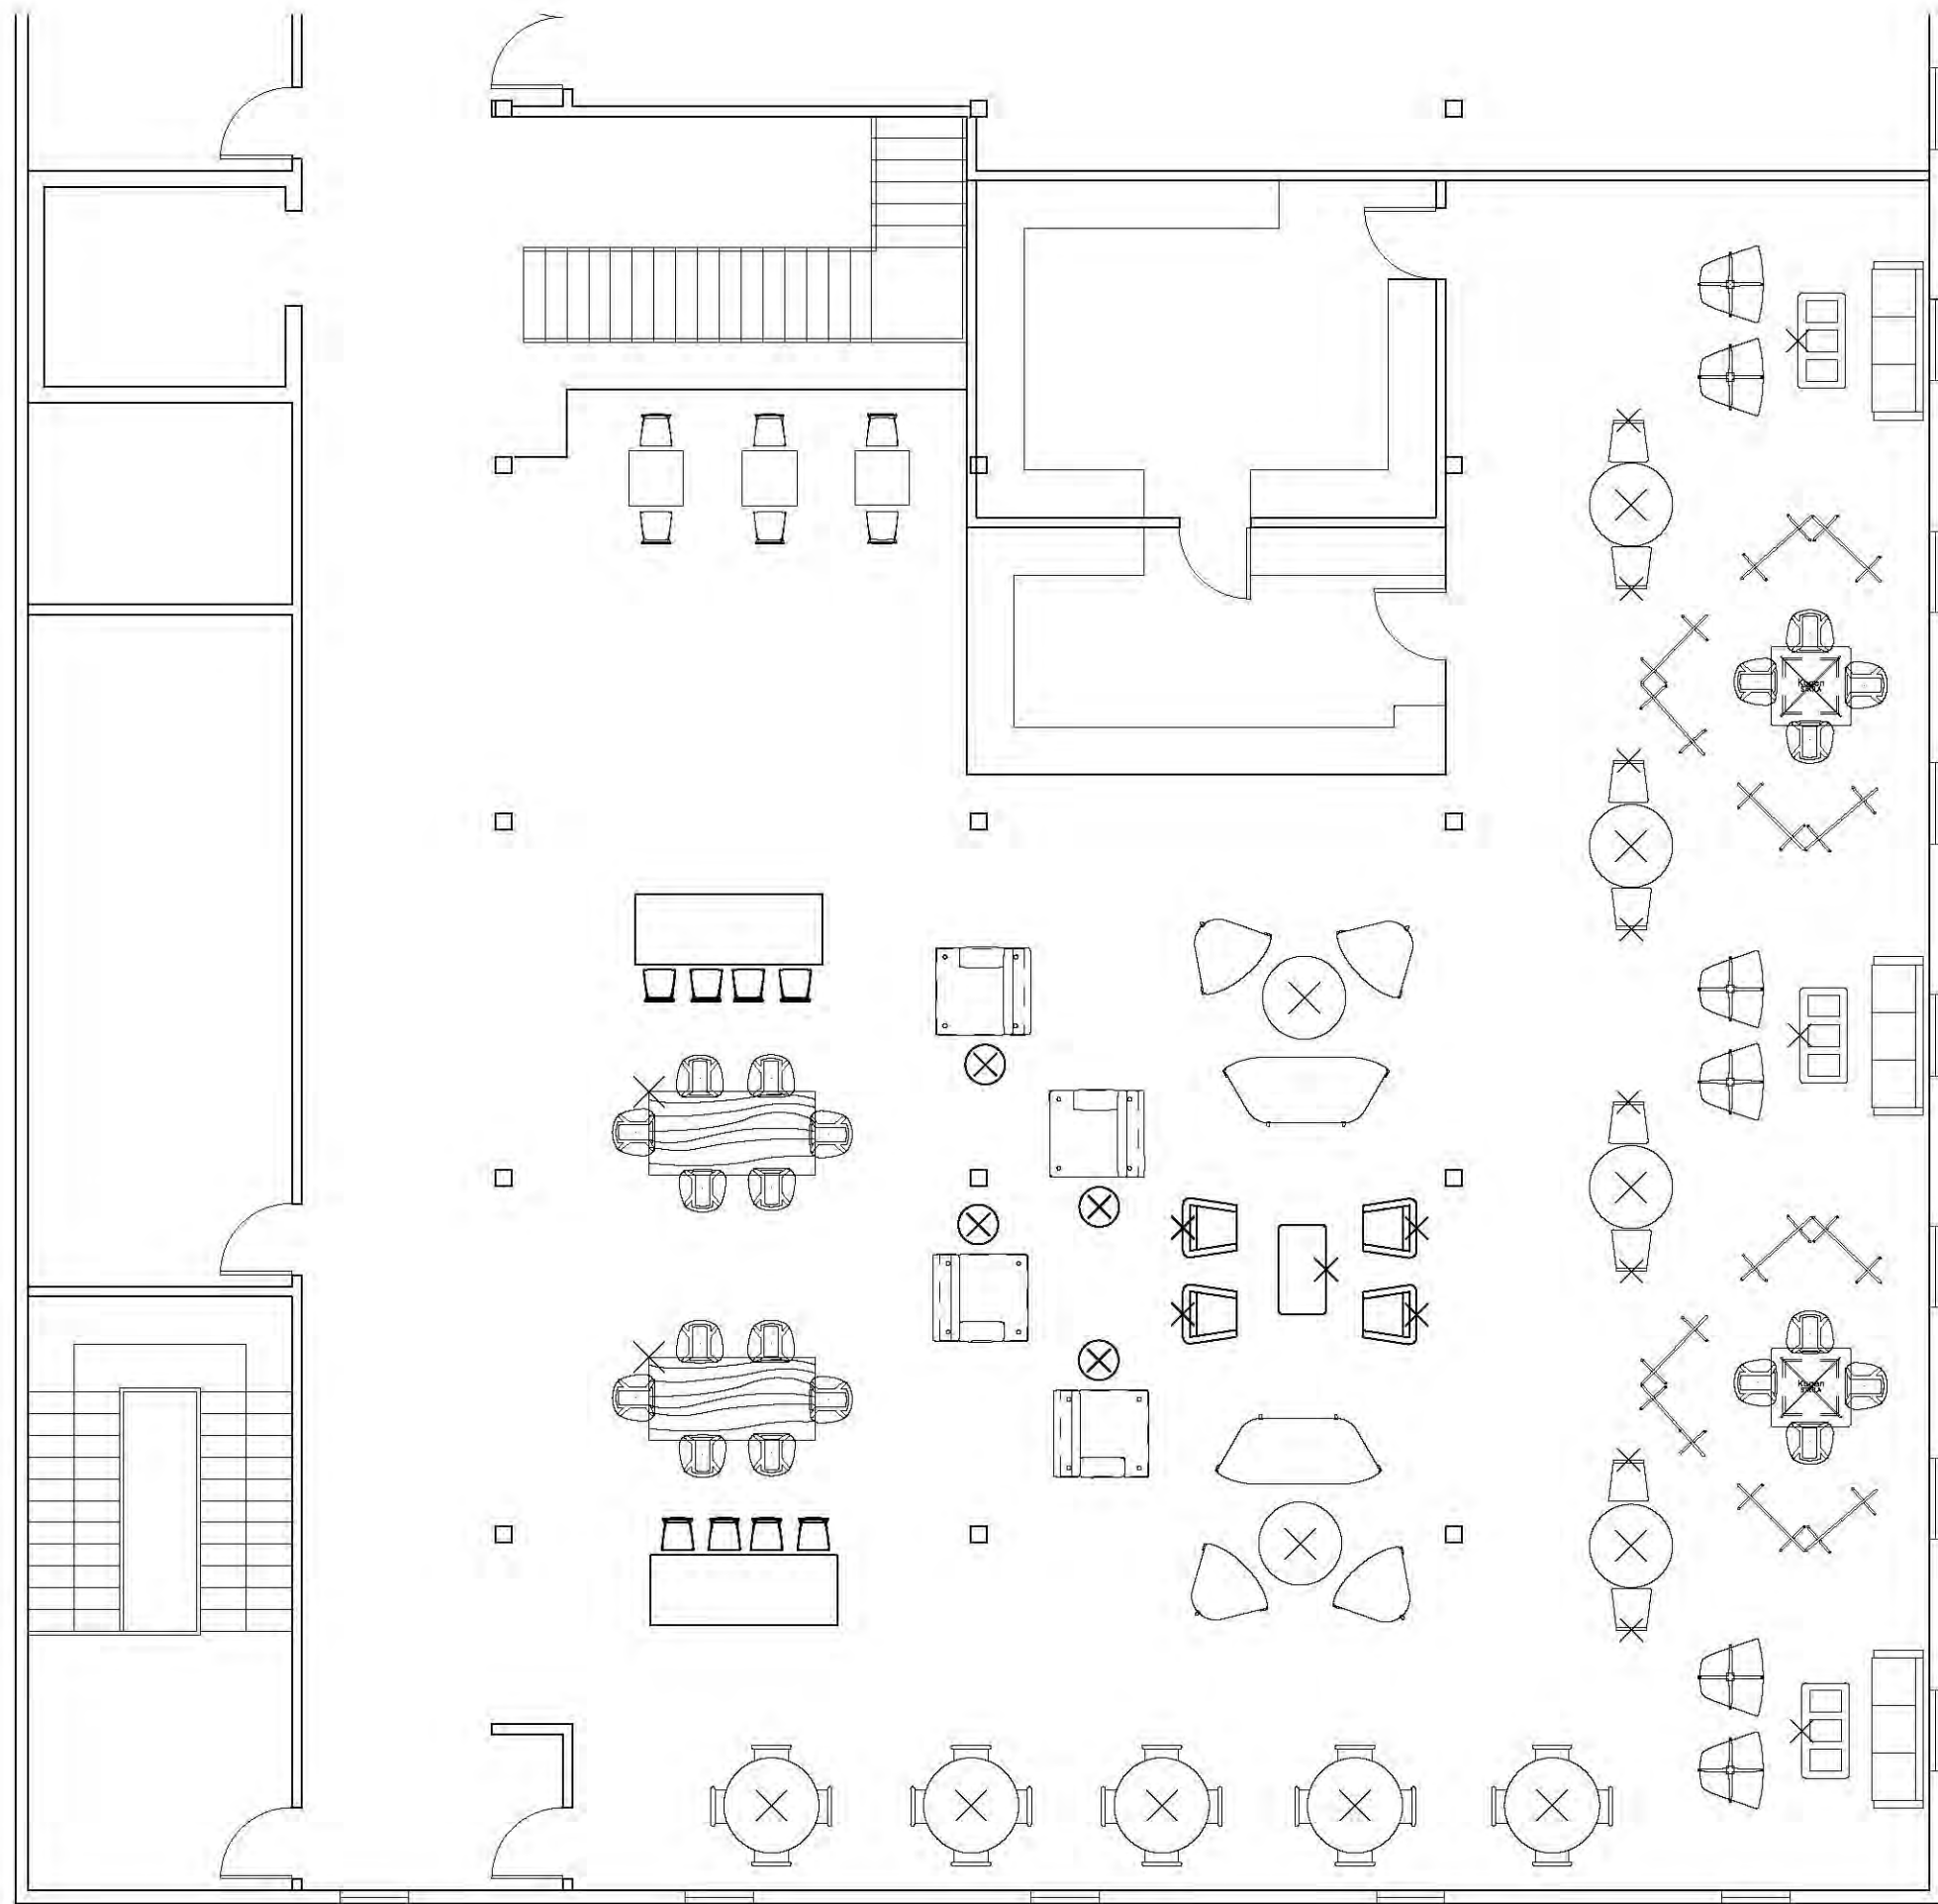

FURNITURE PLAN 3

93 SEATS

1/8" = 1'-0"

SKETCH UP
FLOOR PLAN



WALK THROUGH VIDEO

[HTTPS://VIMEO.COM/300517545](https://vimeo.com/300517545)