




Cassidy Grace


IDSN F19

Portfolio 2

CASSIDY GRACE
IDSN 2102 F19



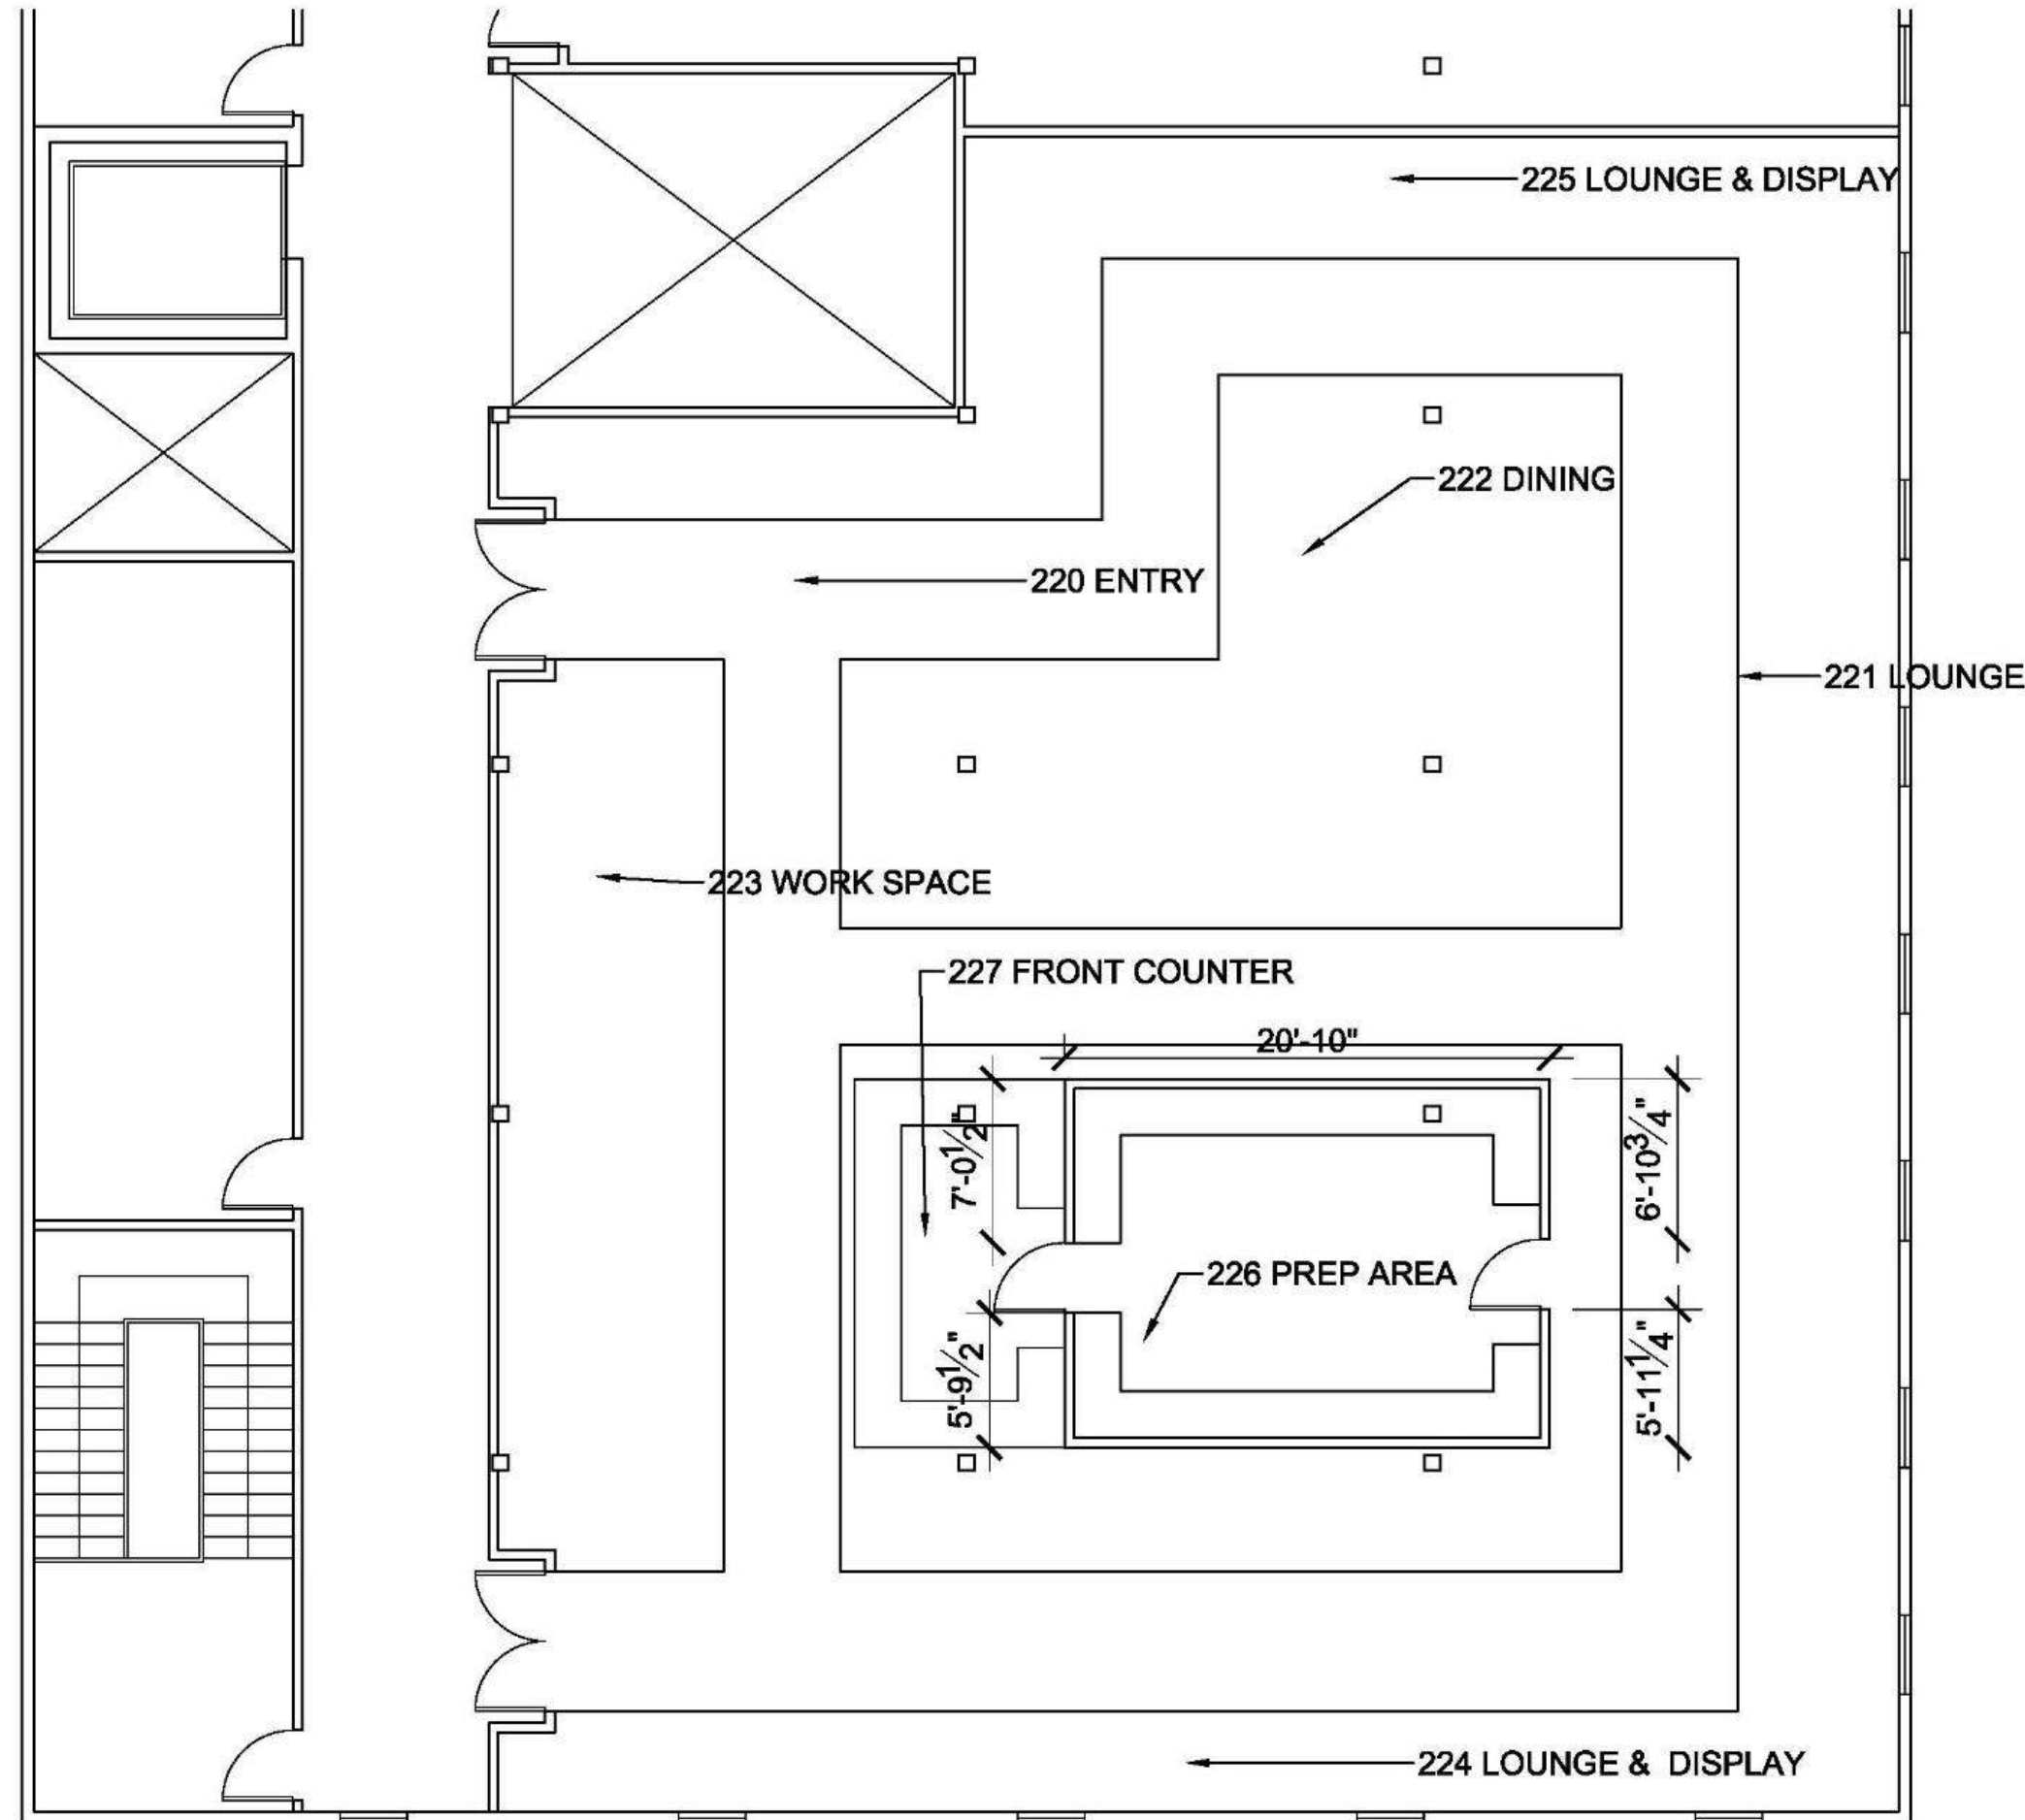


CASSIDY GRACE
IDSN 2102 F19


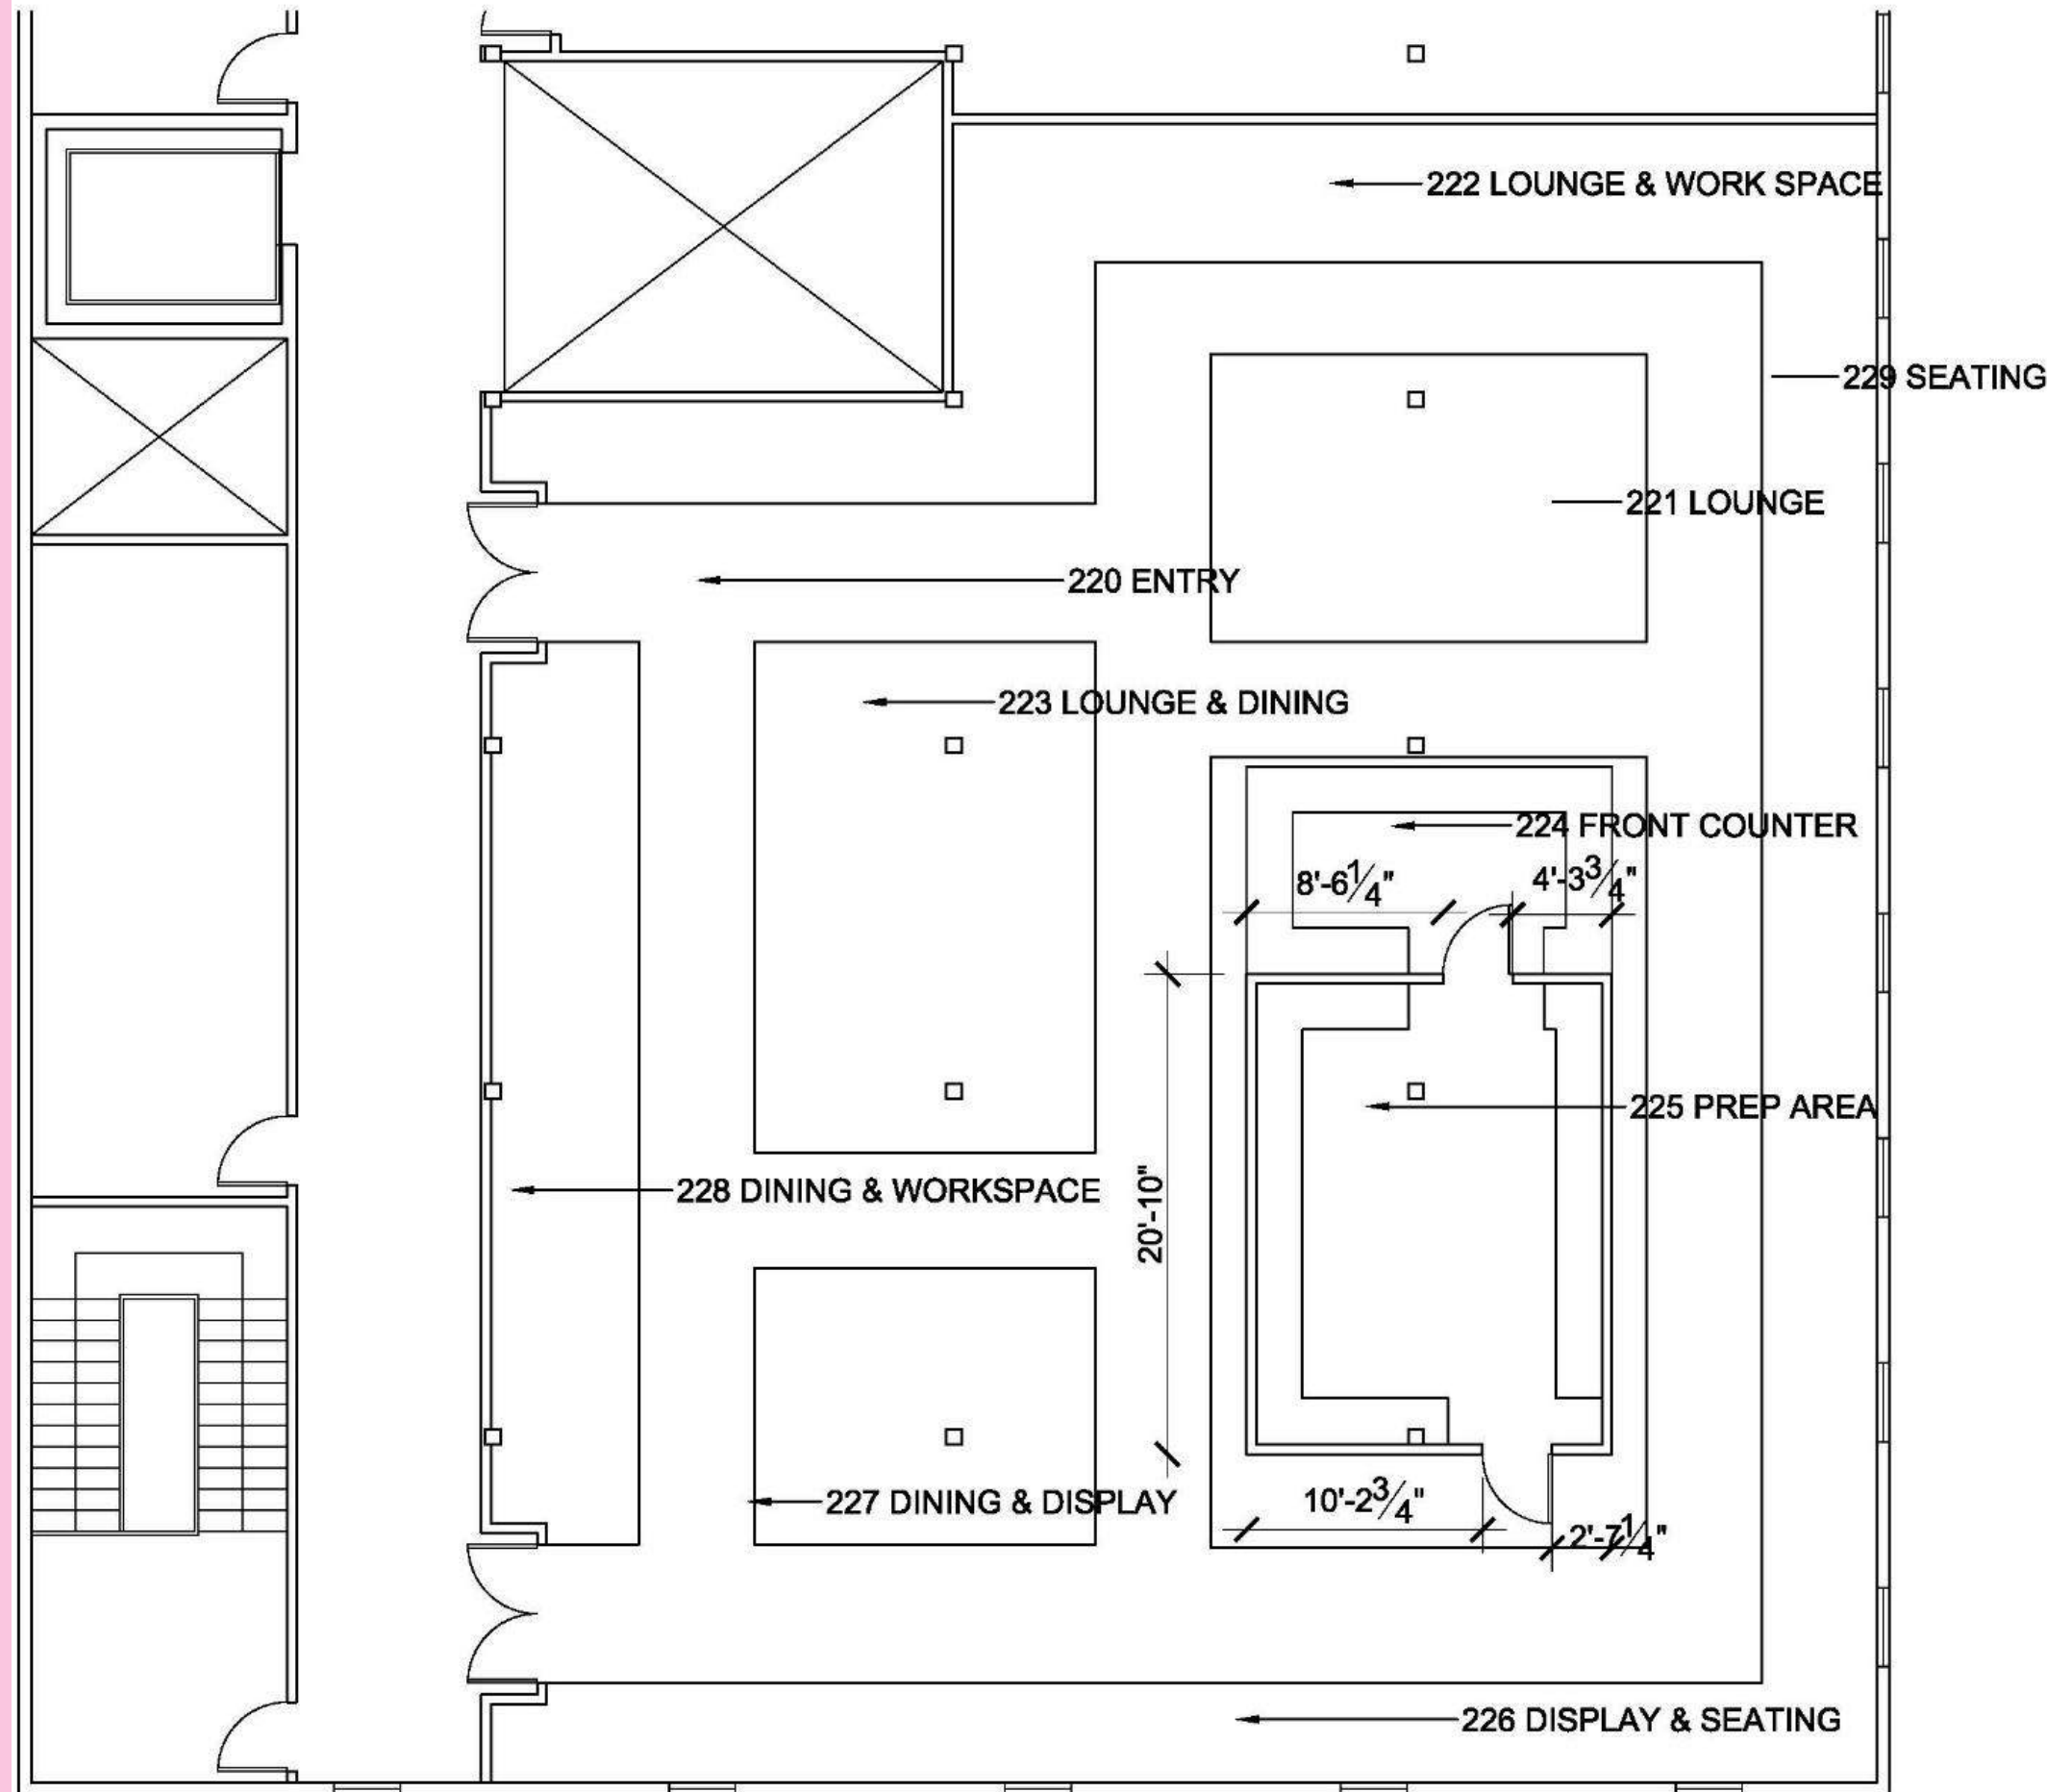


CASSIDY GRACE
IDSN 2102 F19

Wayfinding 1

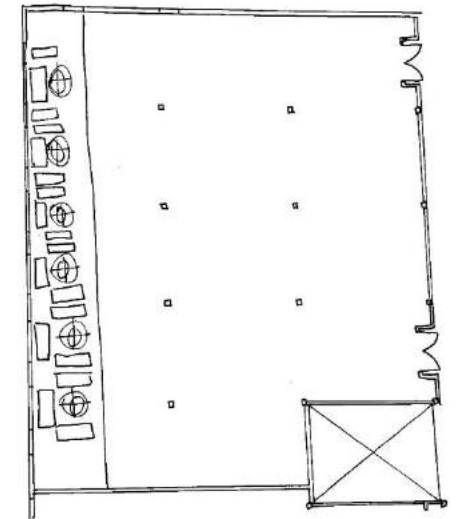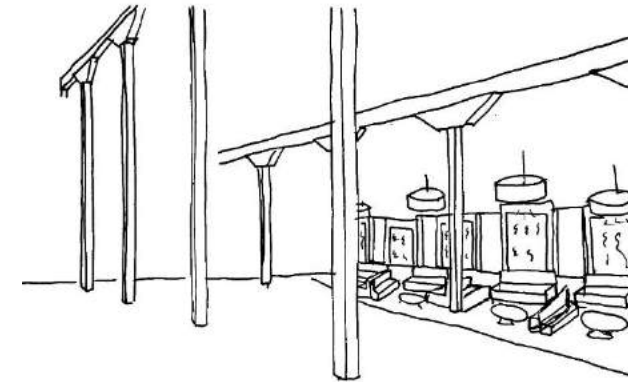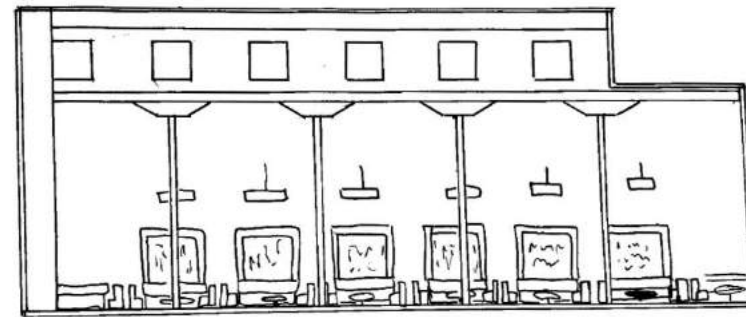


Wayfinding 2

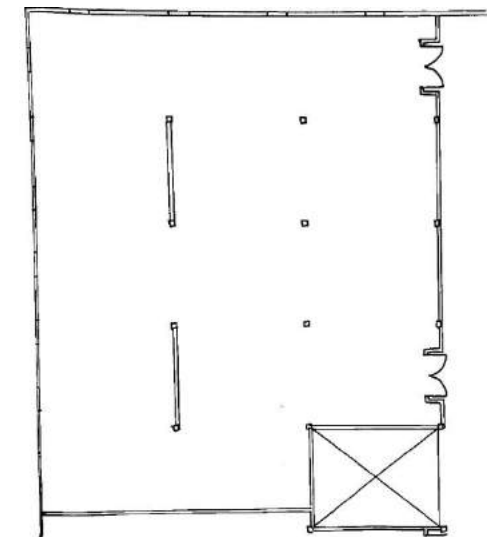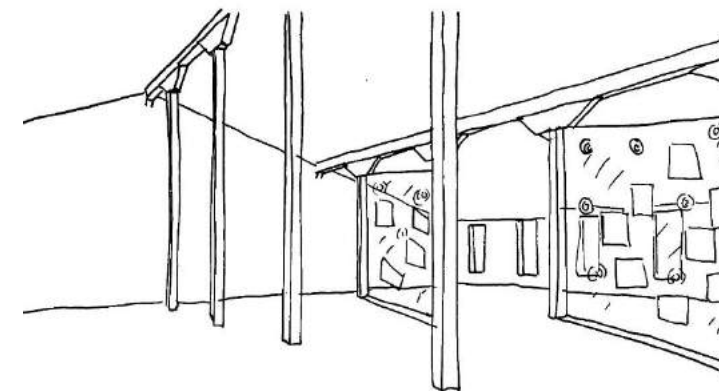


CASSIDY GRACE
IDSN 2102 F19

Stairs 1

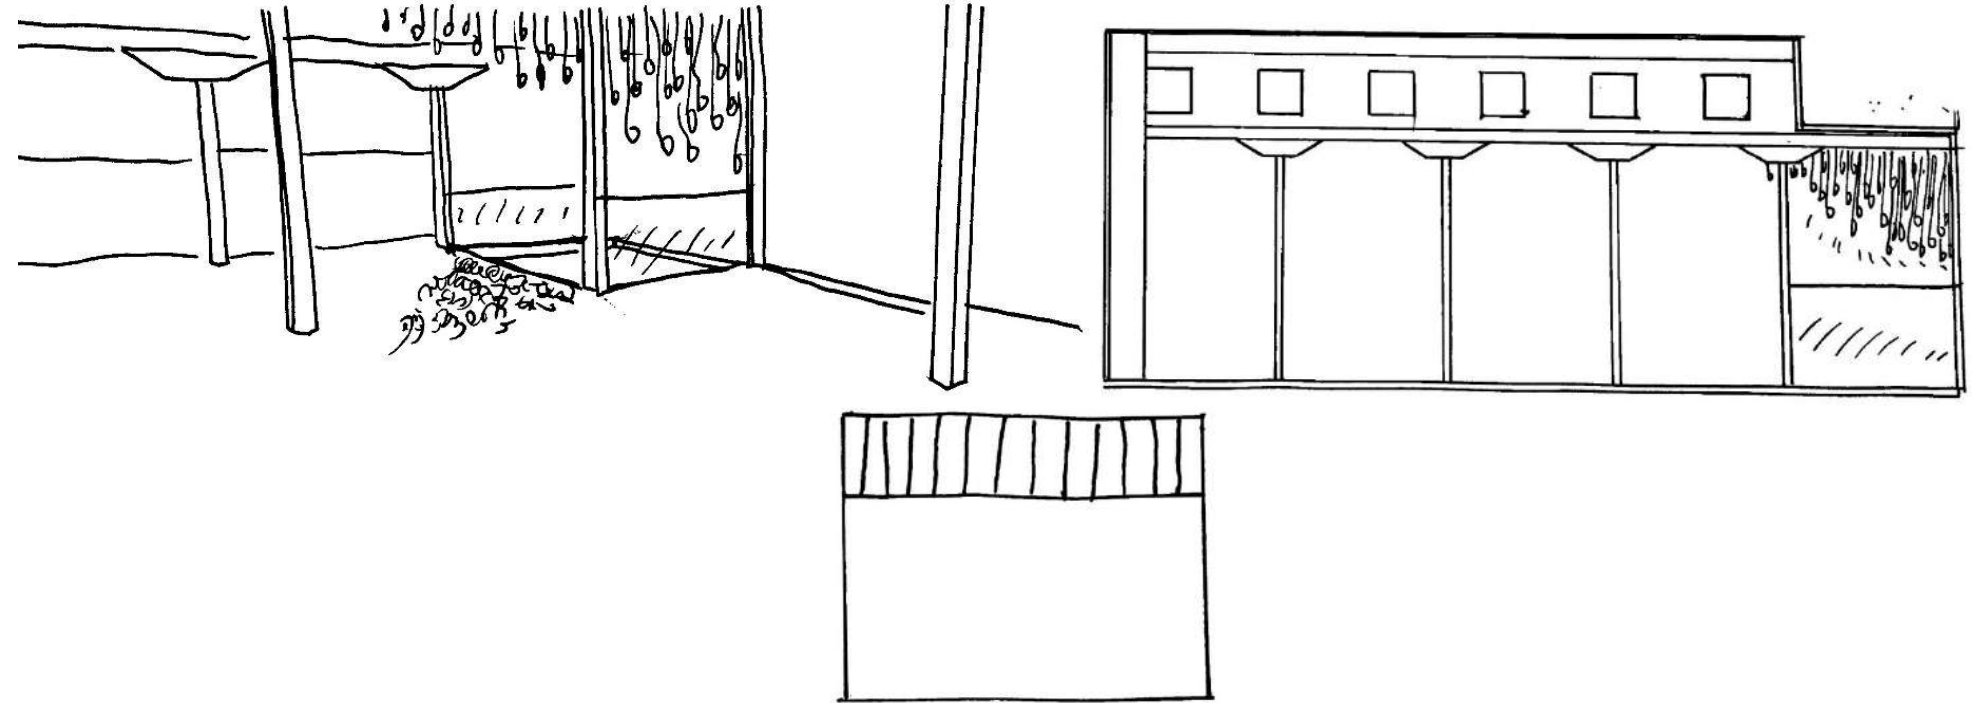




Stairs 2

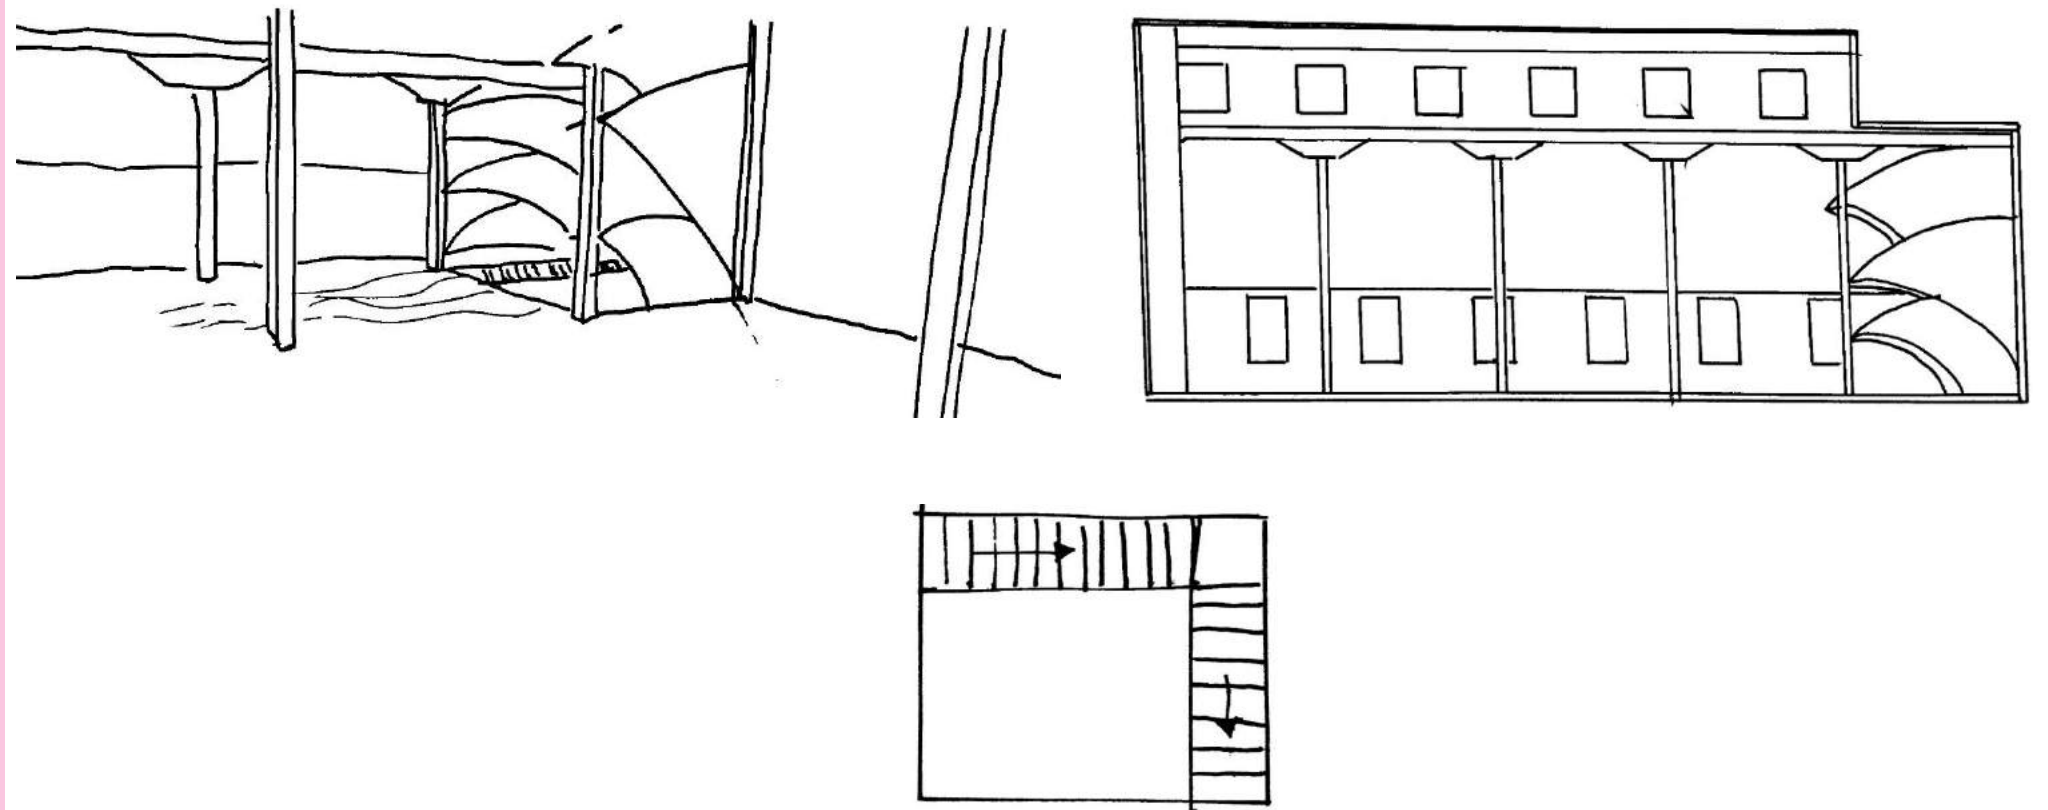




CASSIDY GRACE

IDSN 2102 F19

Back Of House 1

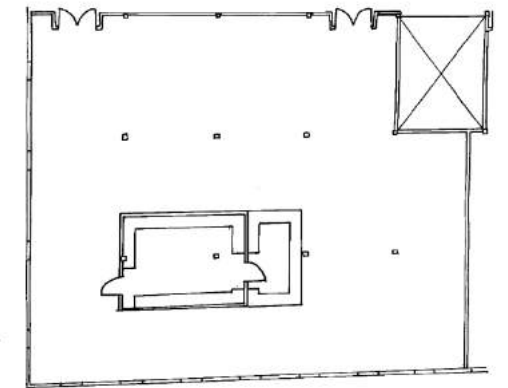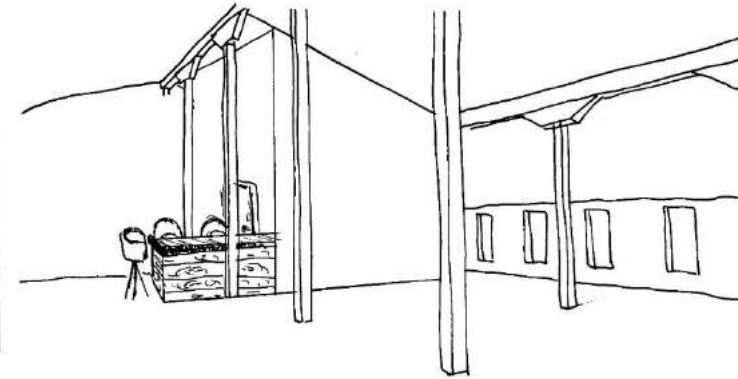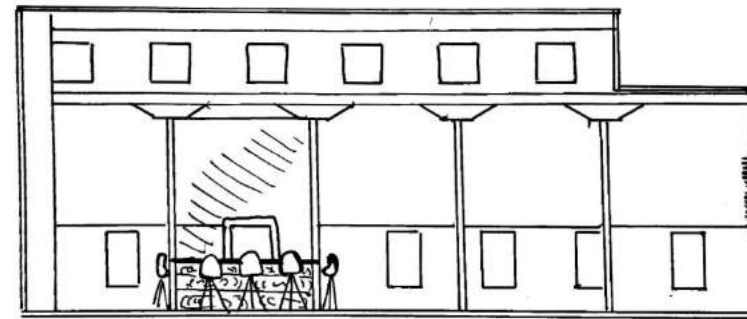




Back Of House 2

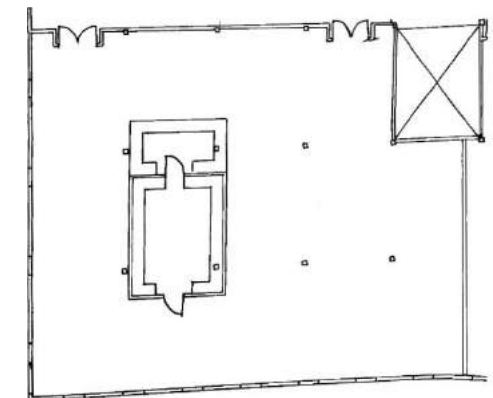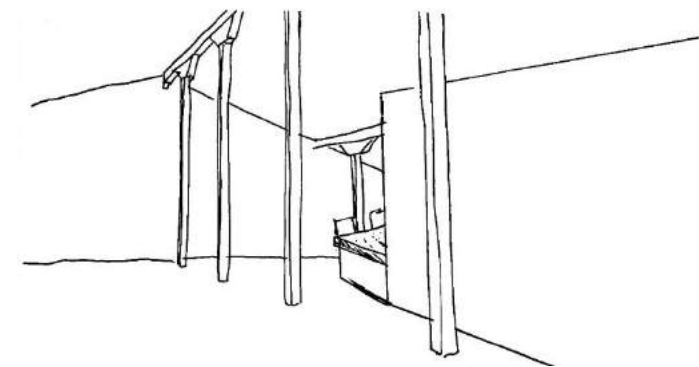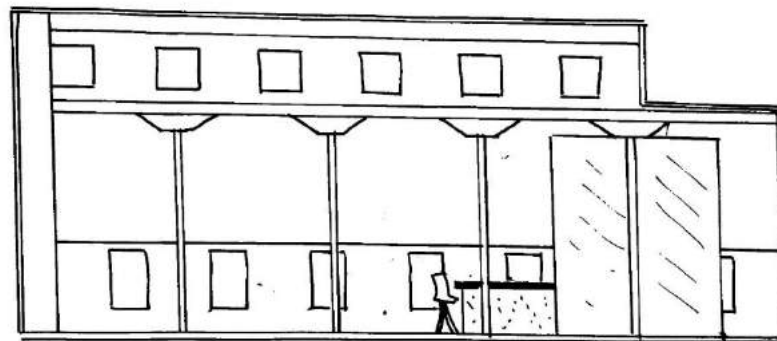




CASSIDY GRACE

IDSN 2102 F19

Ceiling 1

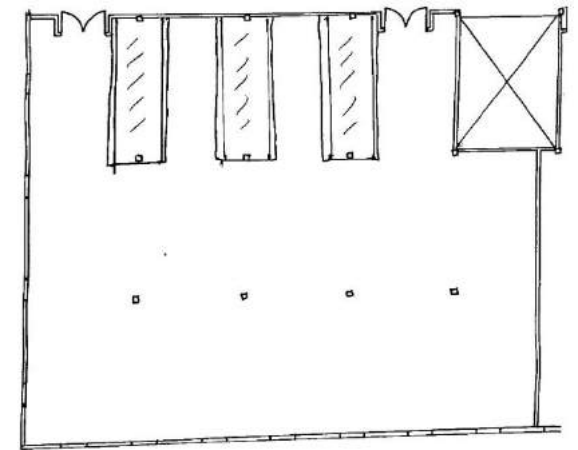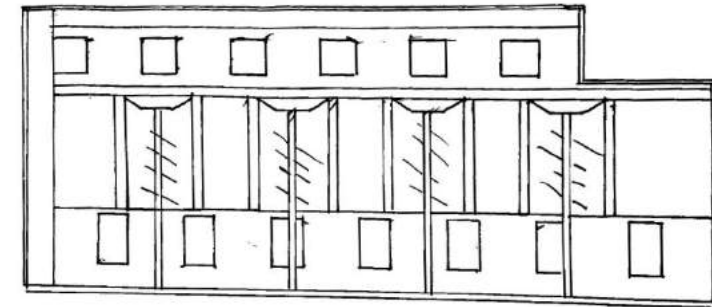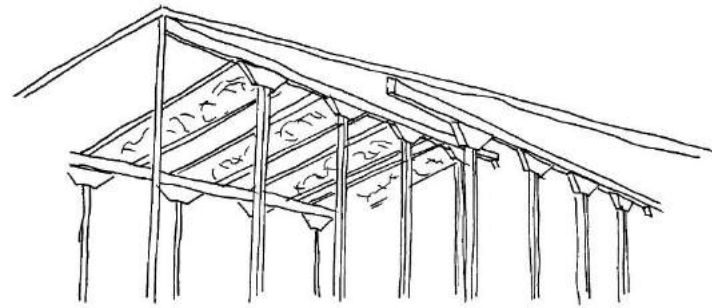


Ceiling 2

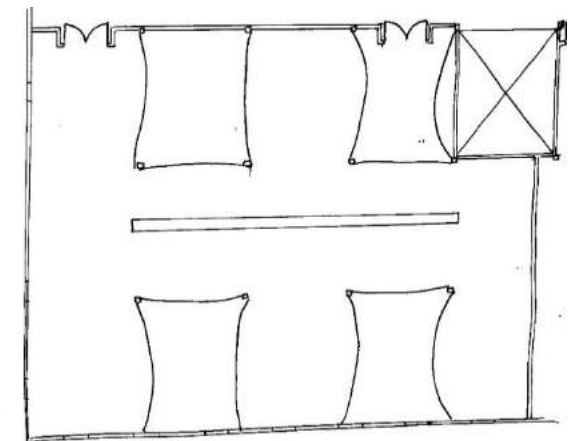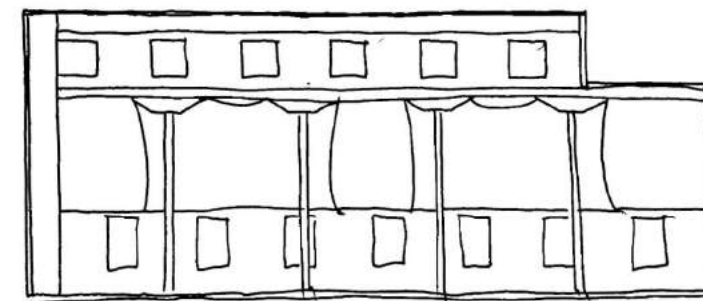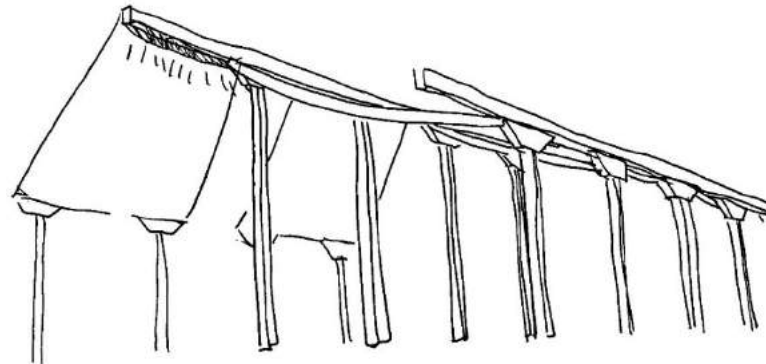


CASSIDY GRACE


IDSN 2102 F19

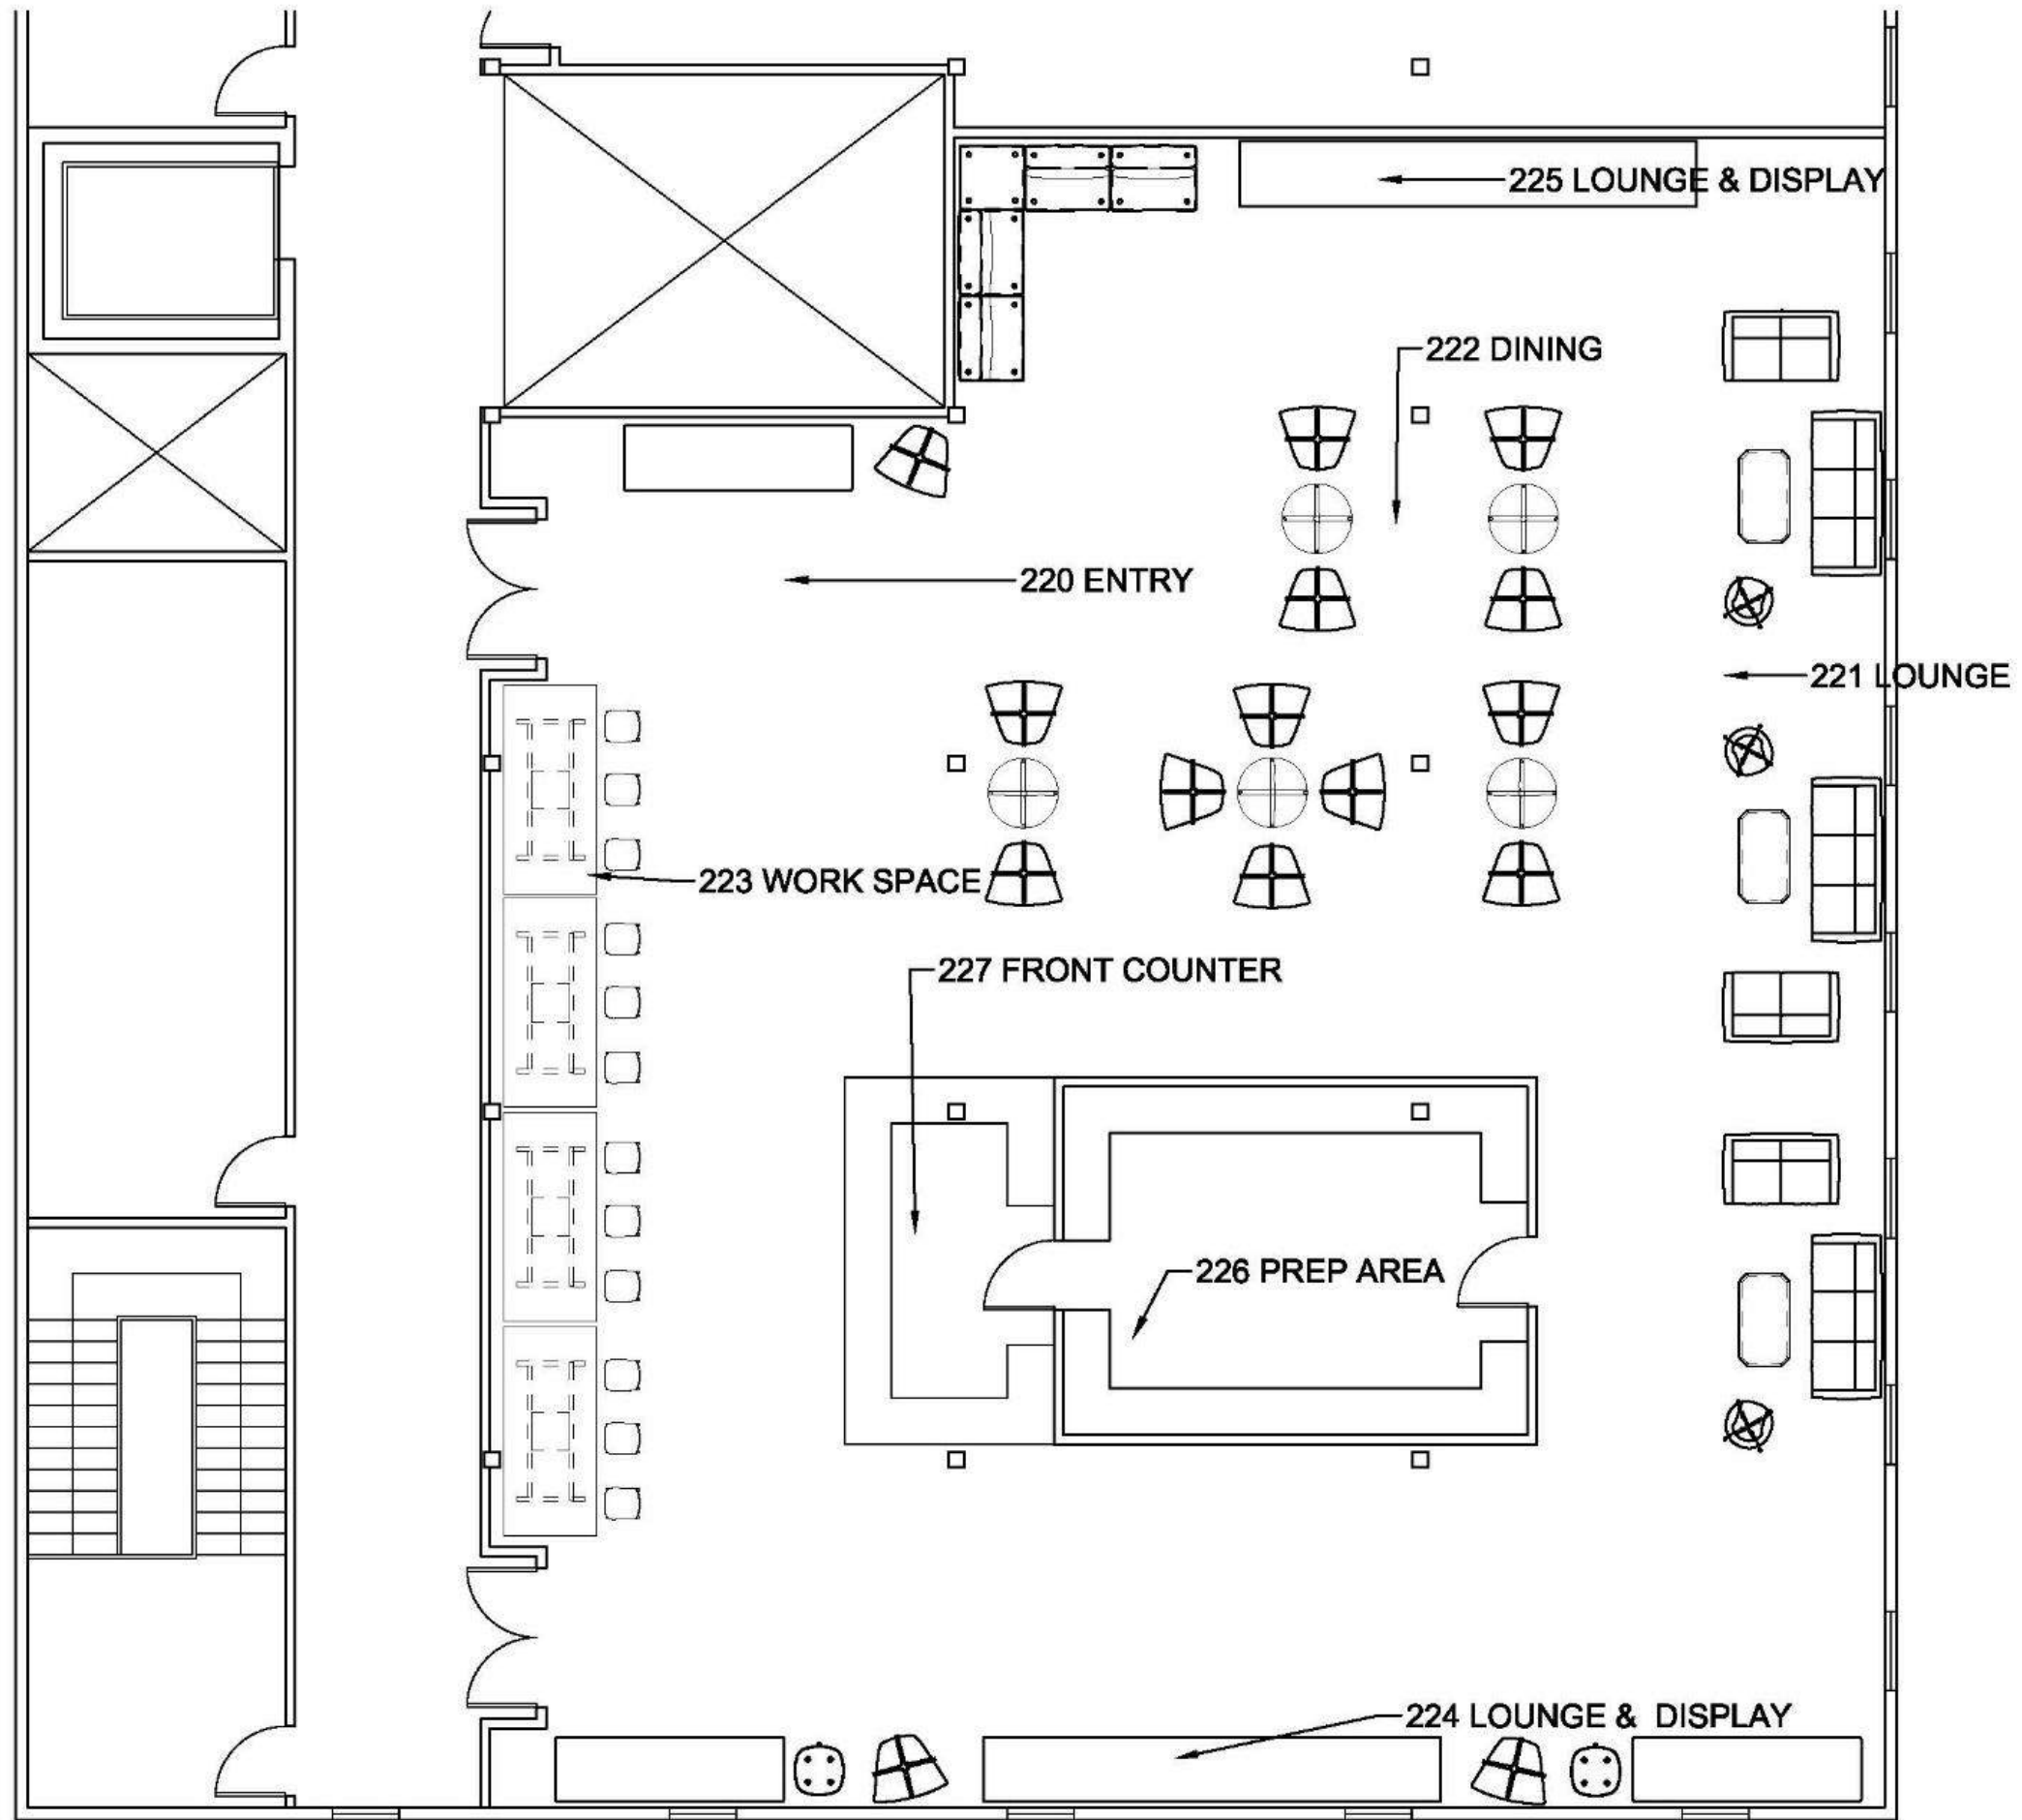



CASSIDY GRACE
IDSN 2102 F19

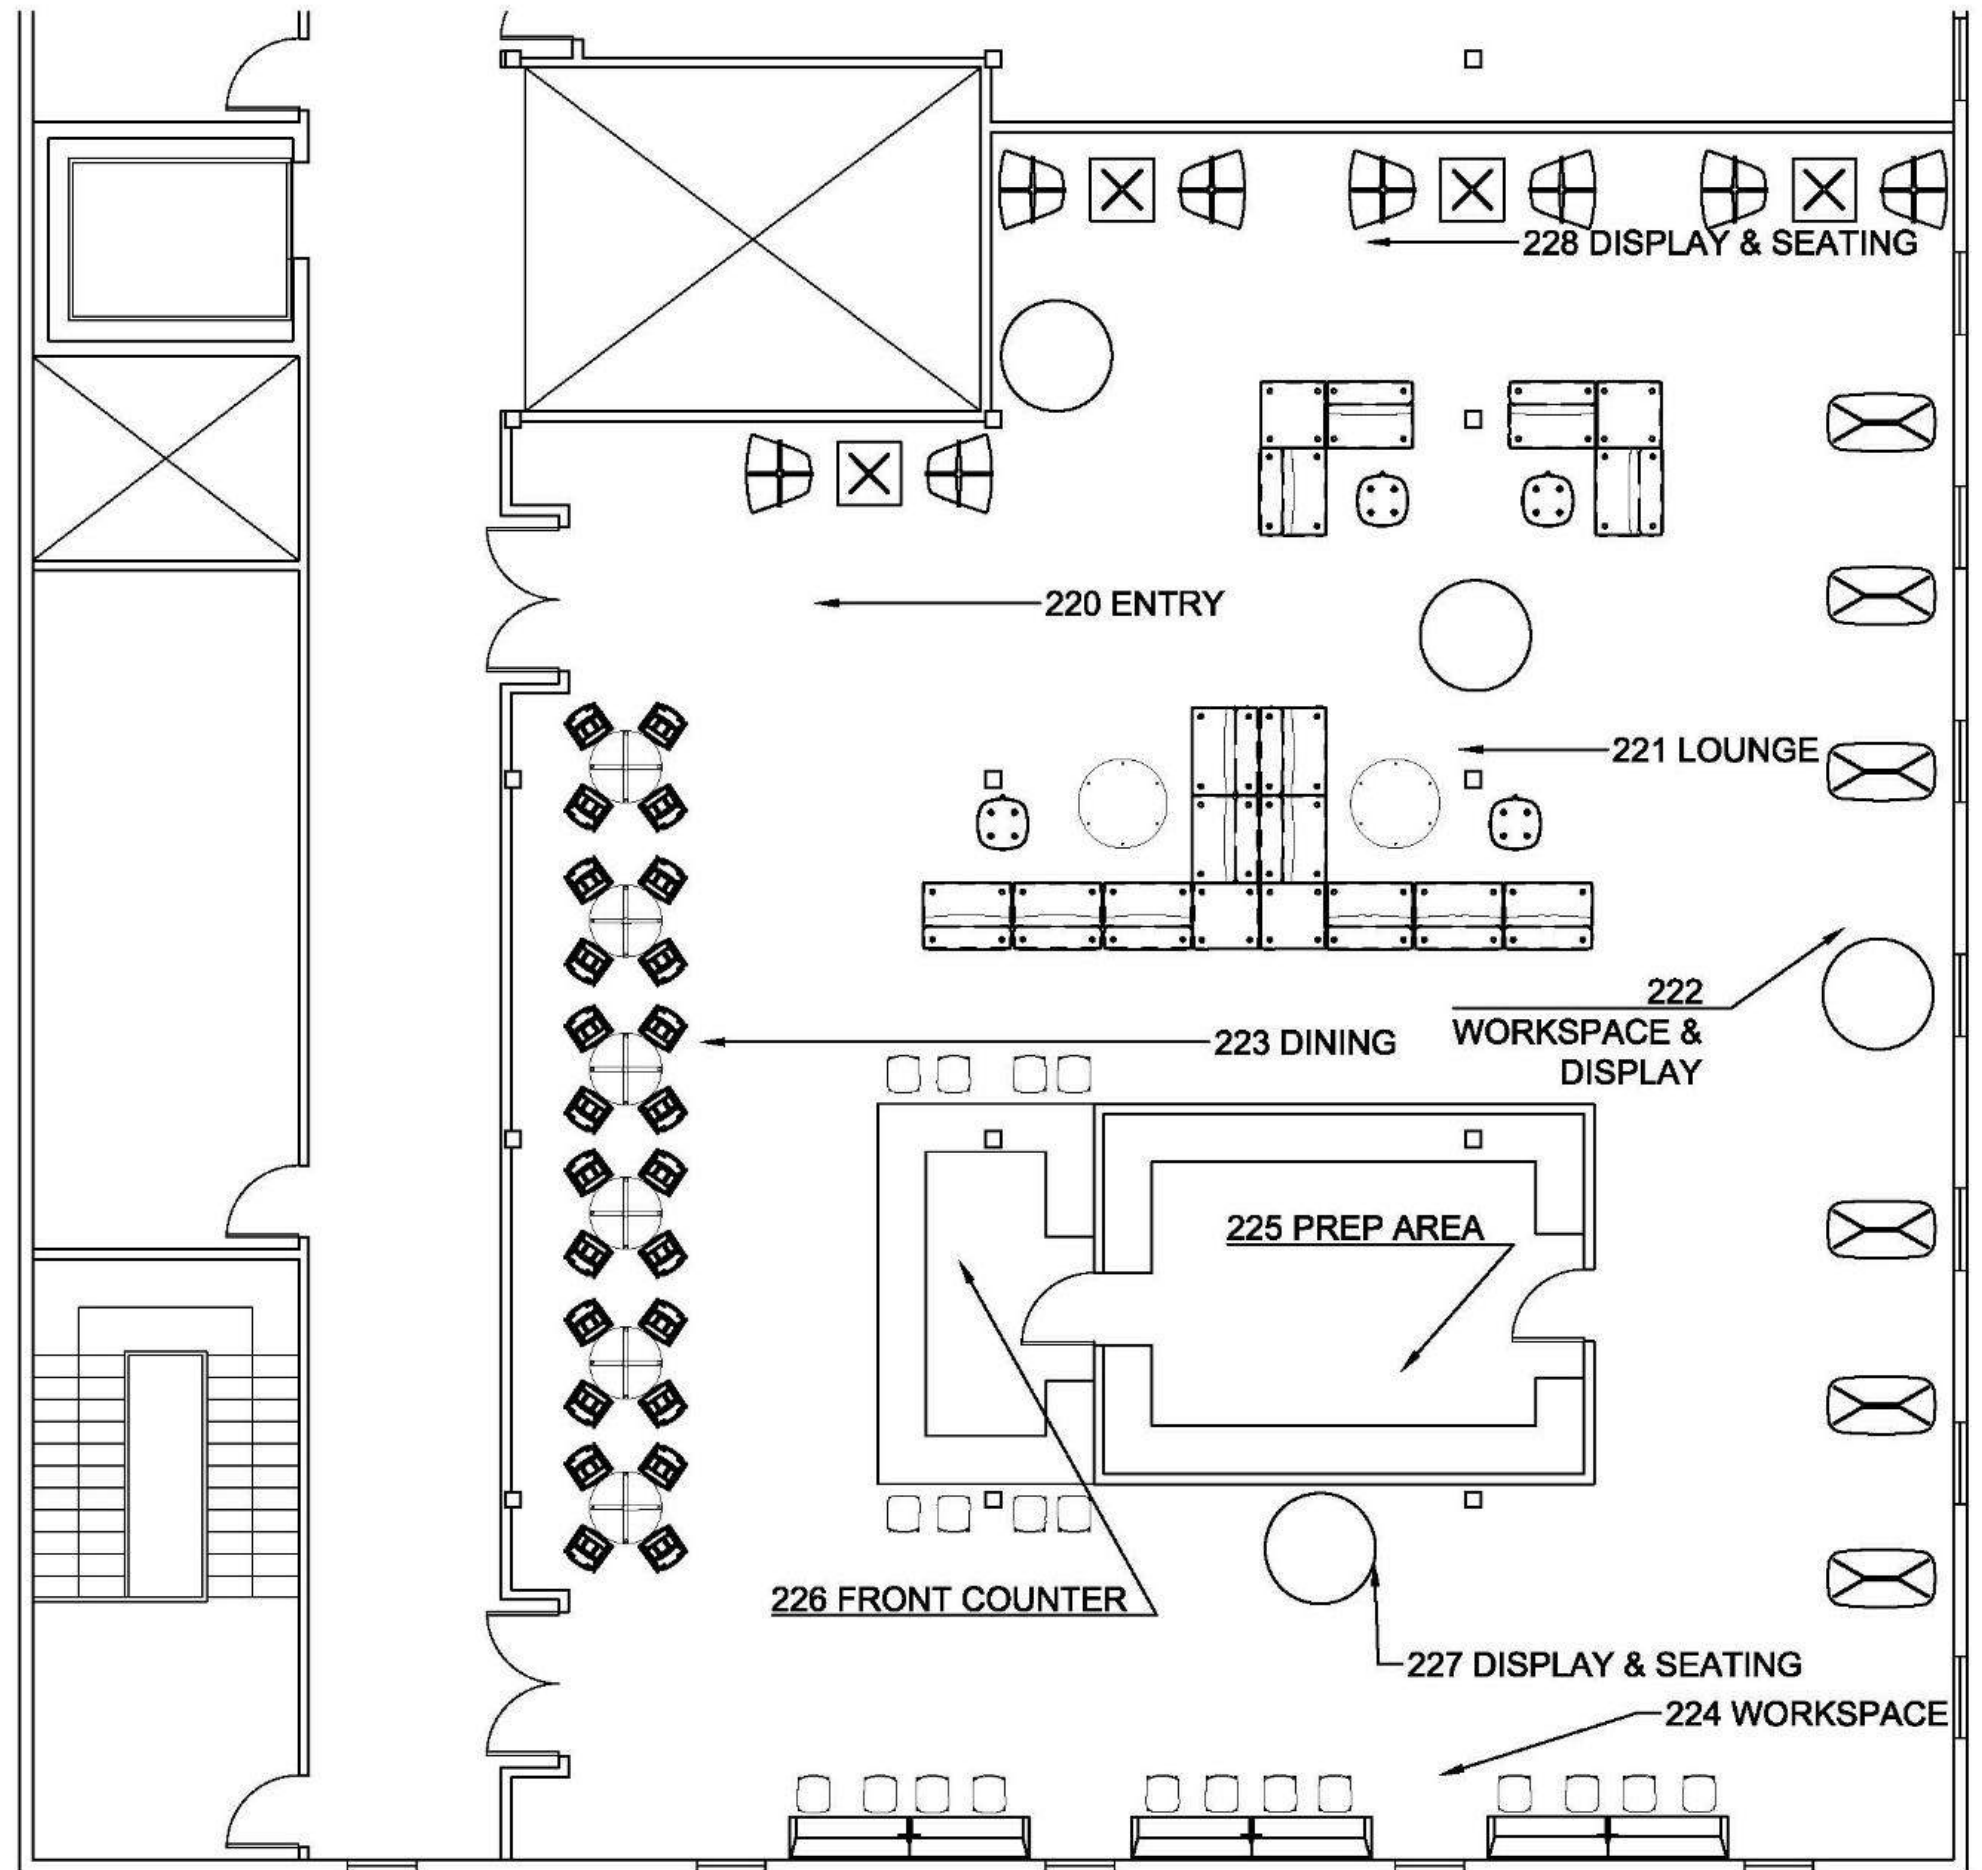

CASSIDY GRACE
IDSN 2102 F19

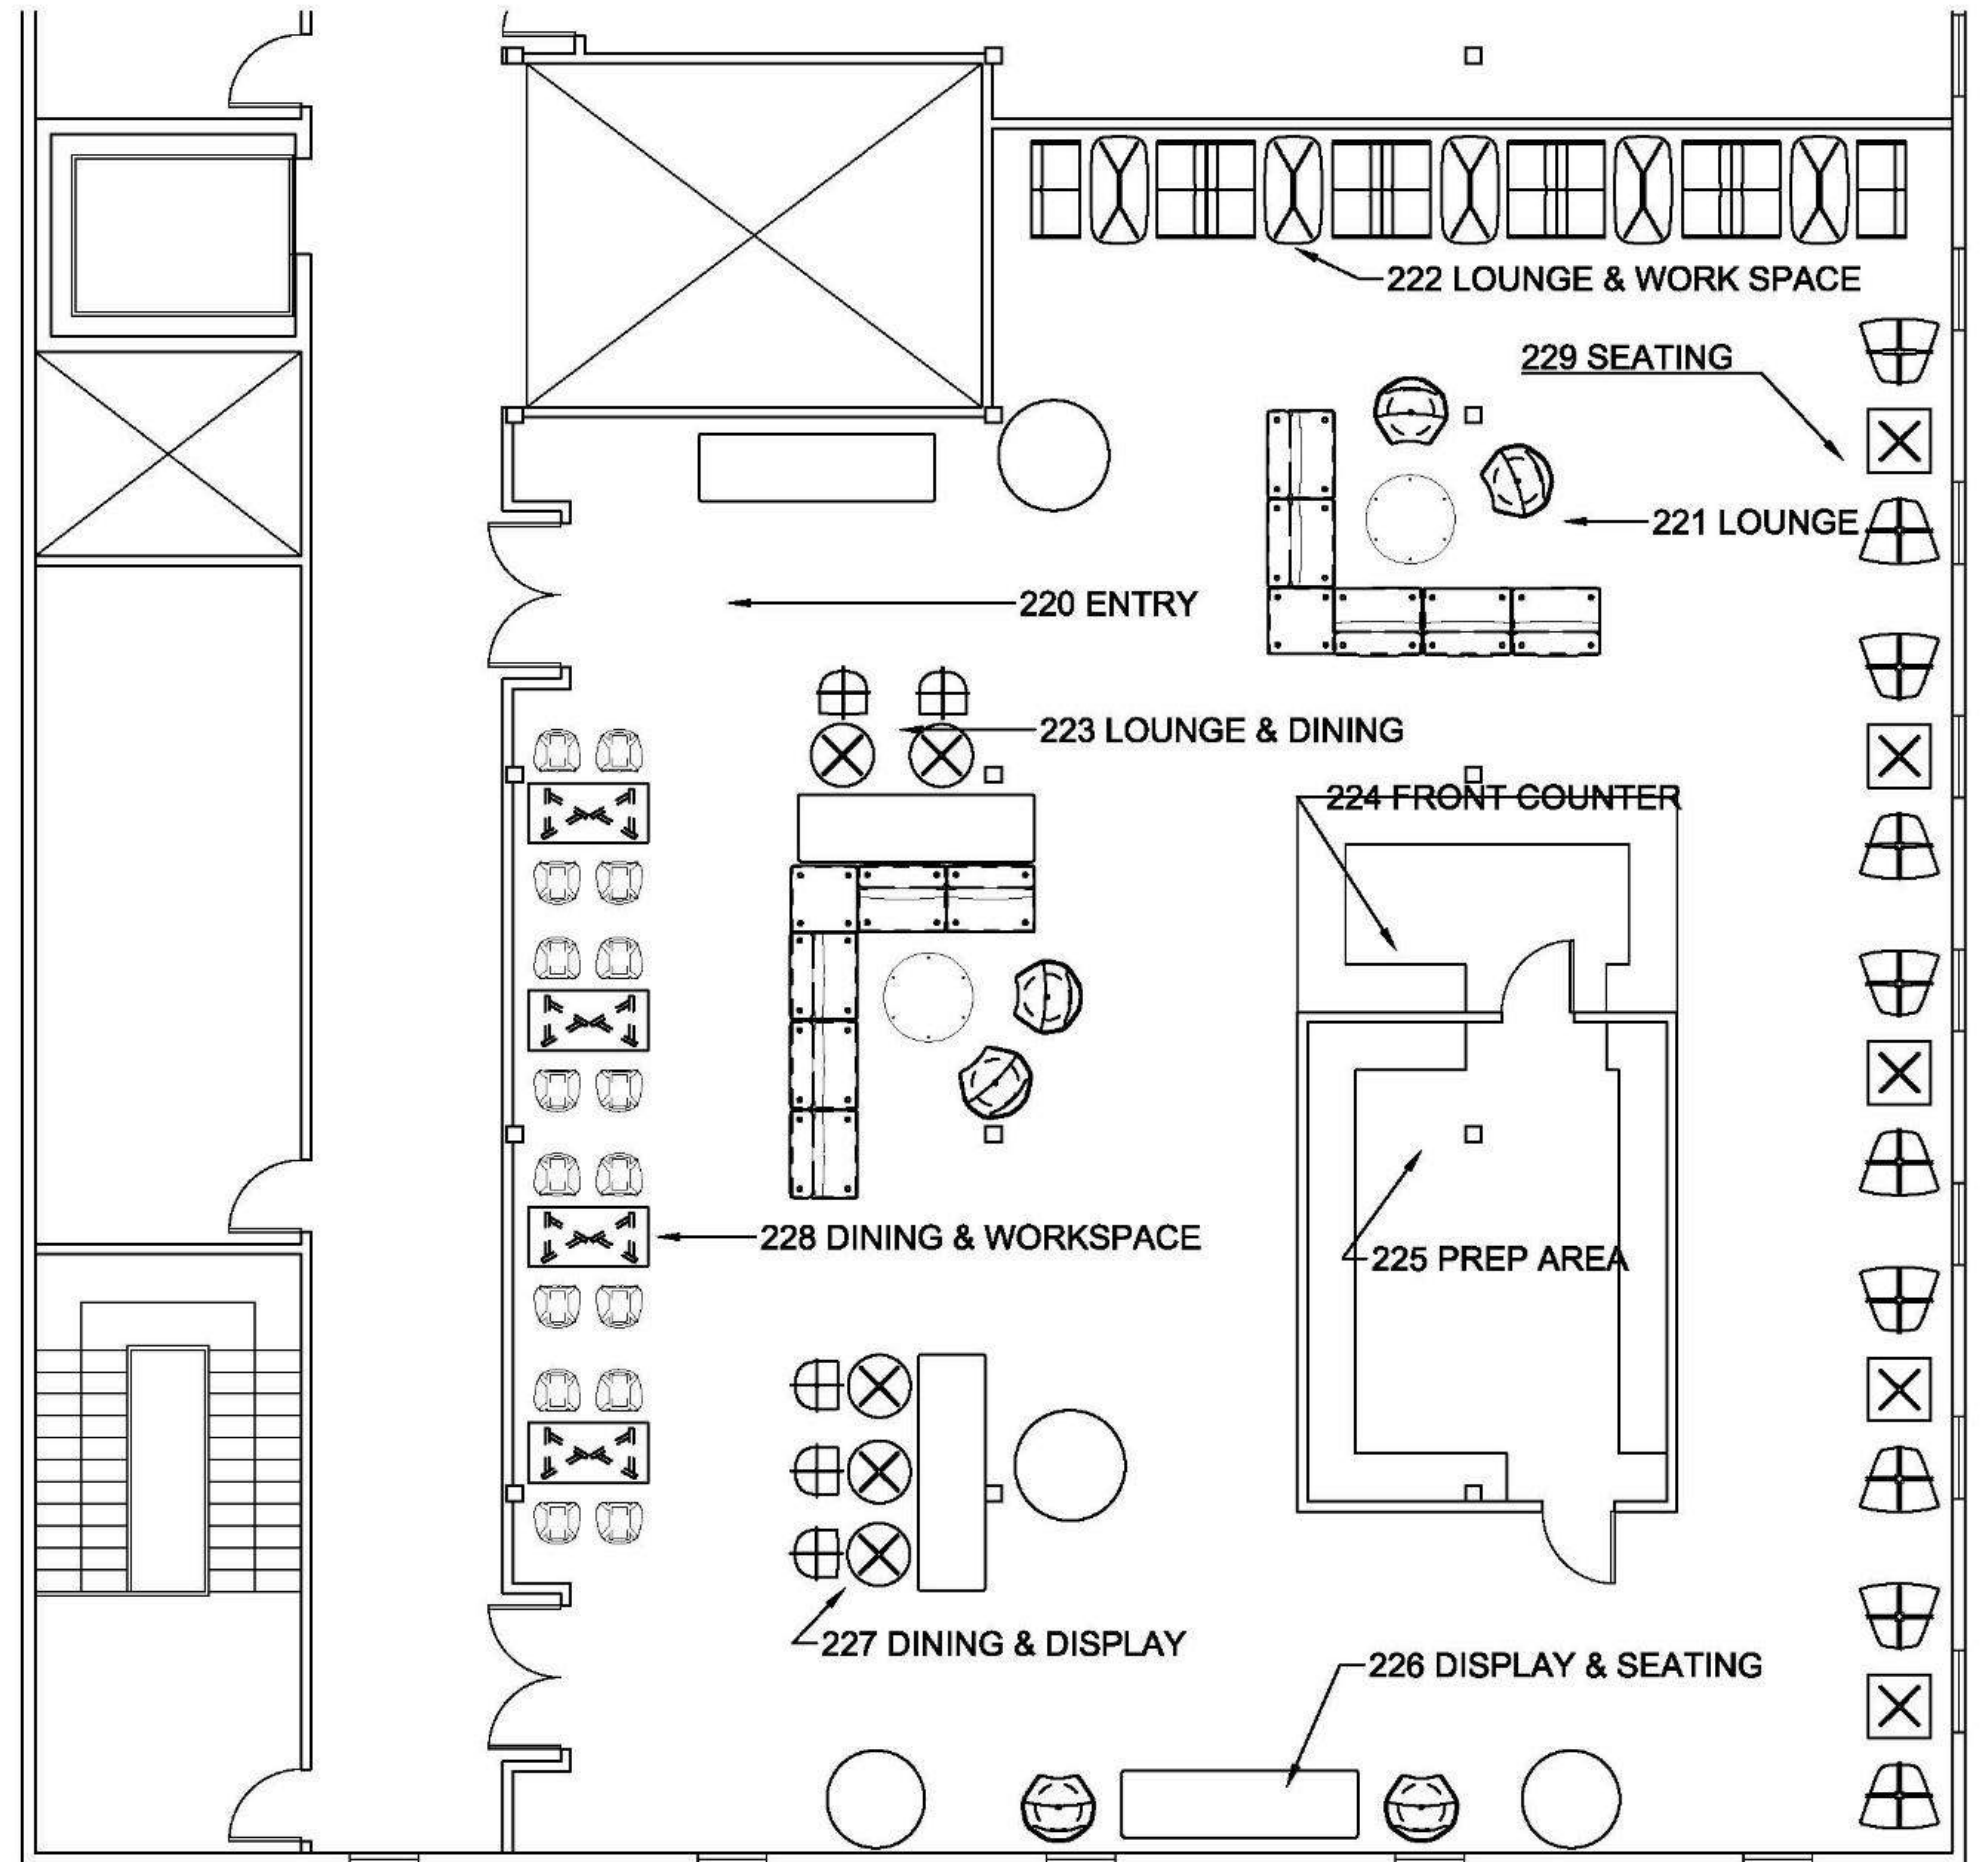



Assignment 11: Stair Plans and Section (Scissor Stairs)

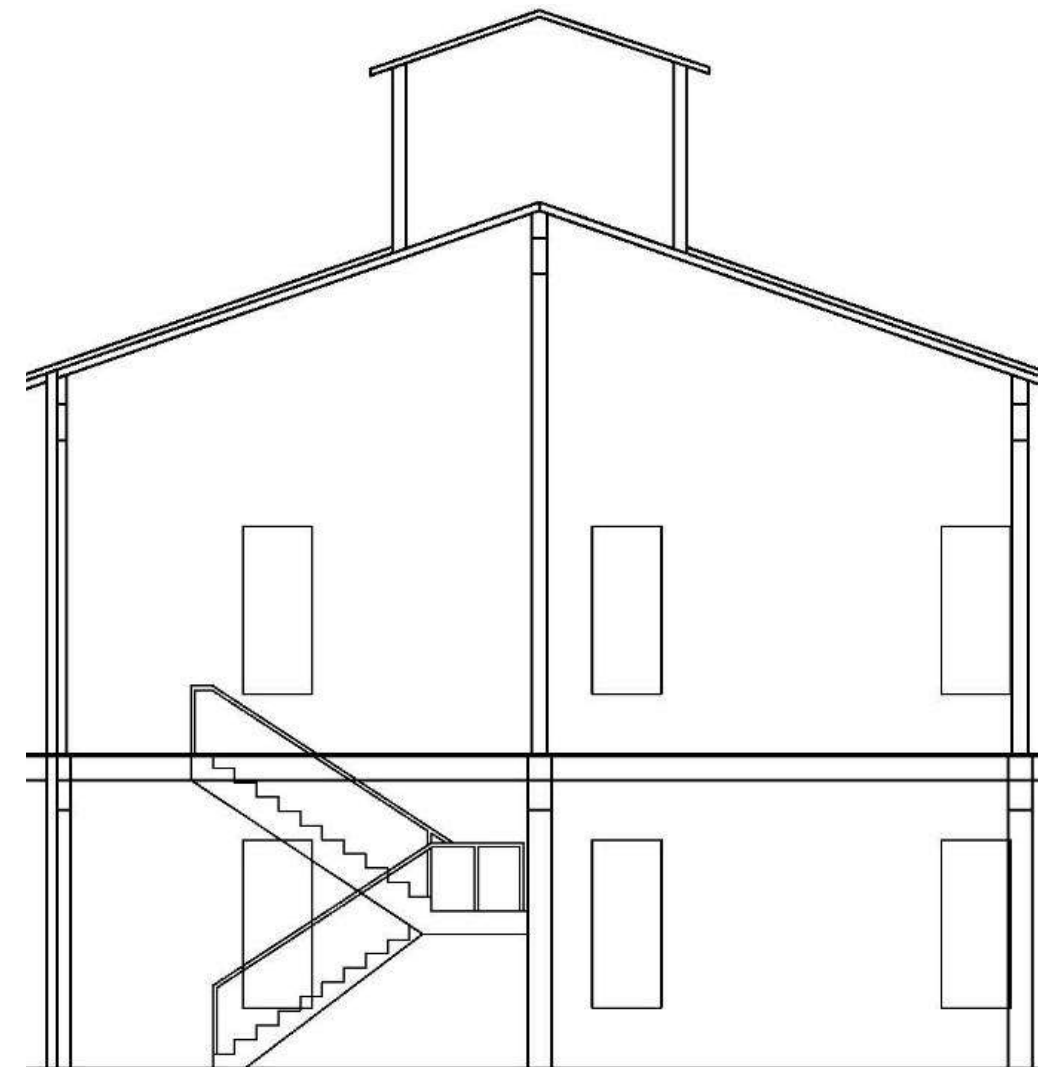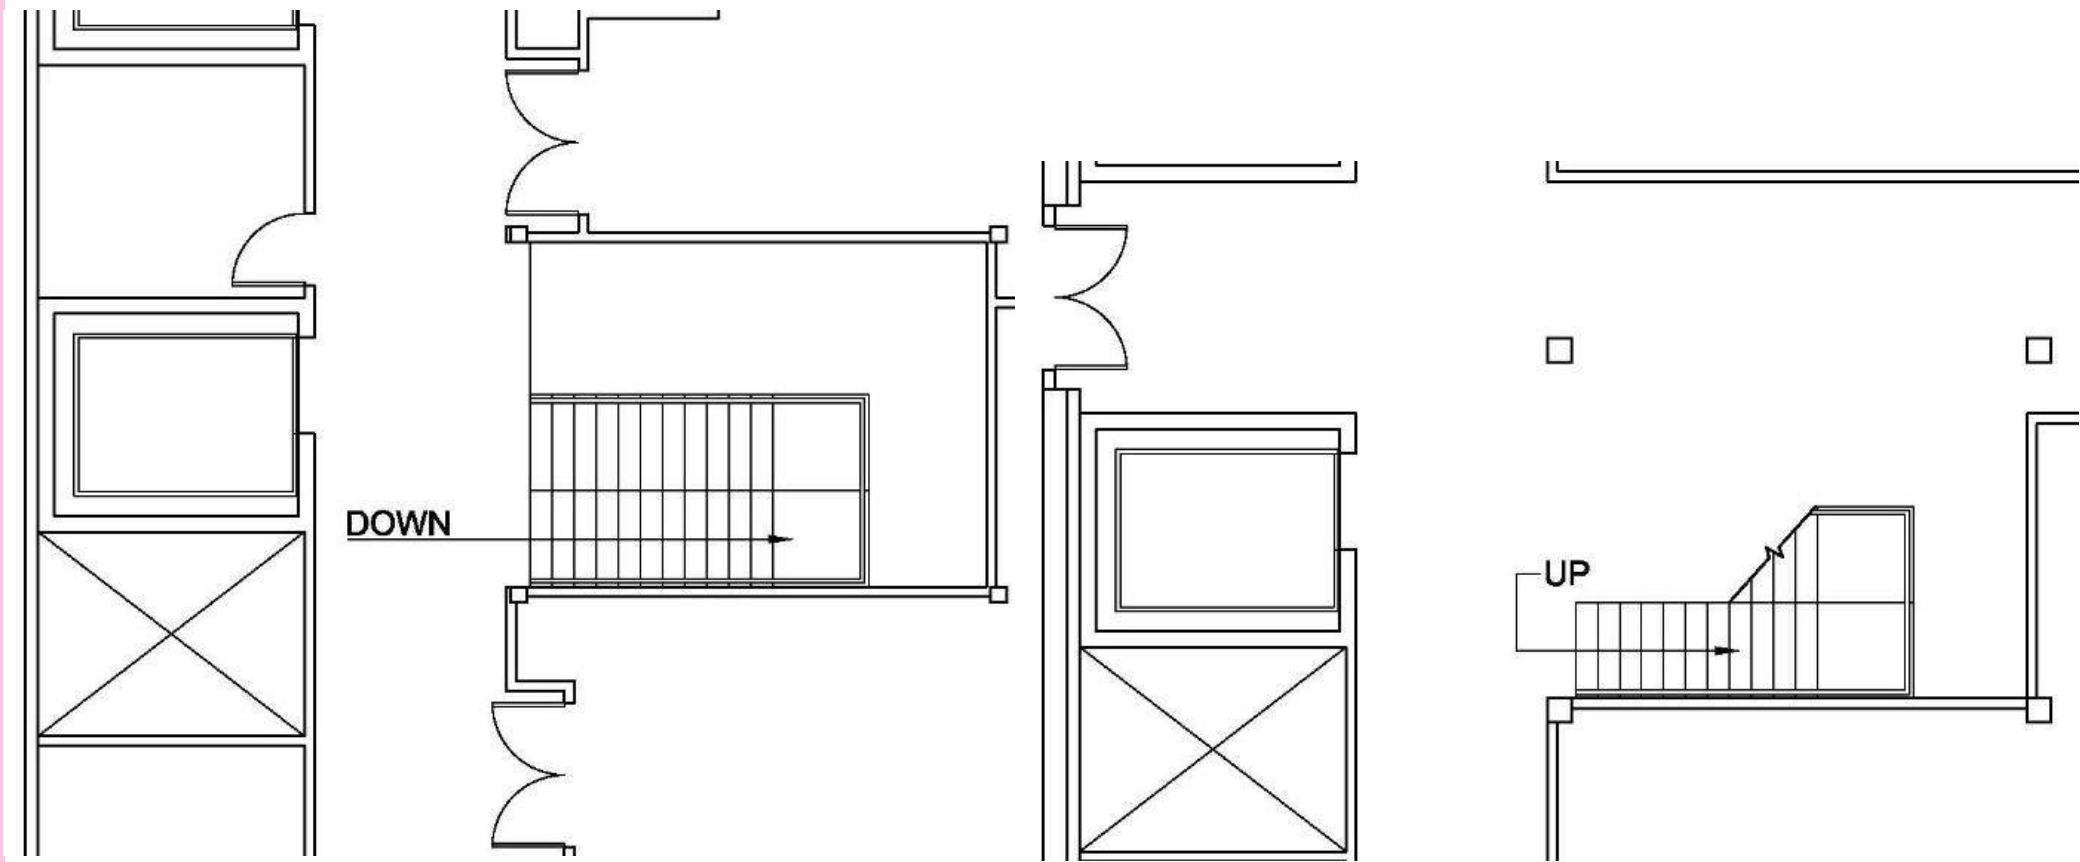

CASSIDY GRACE

IDSN 2102 F19

Assignment 11: Stair Plans and Section (L Shape Stairs)

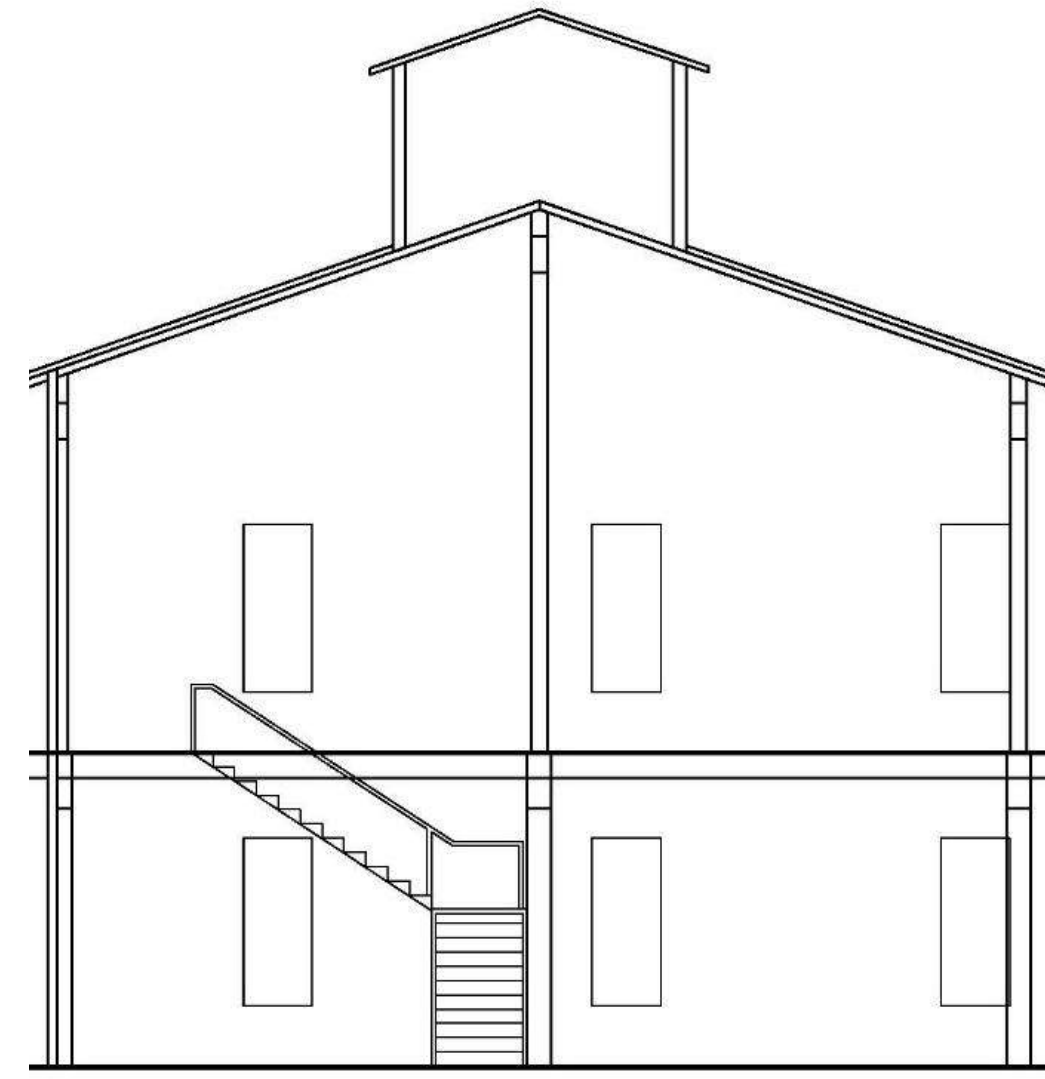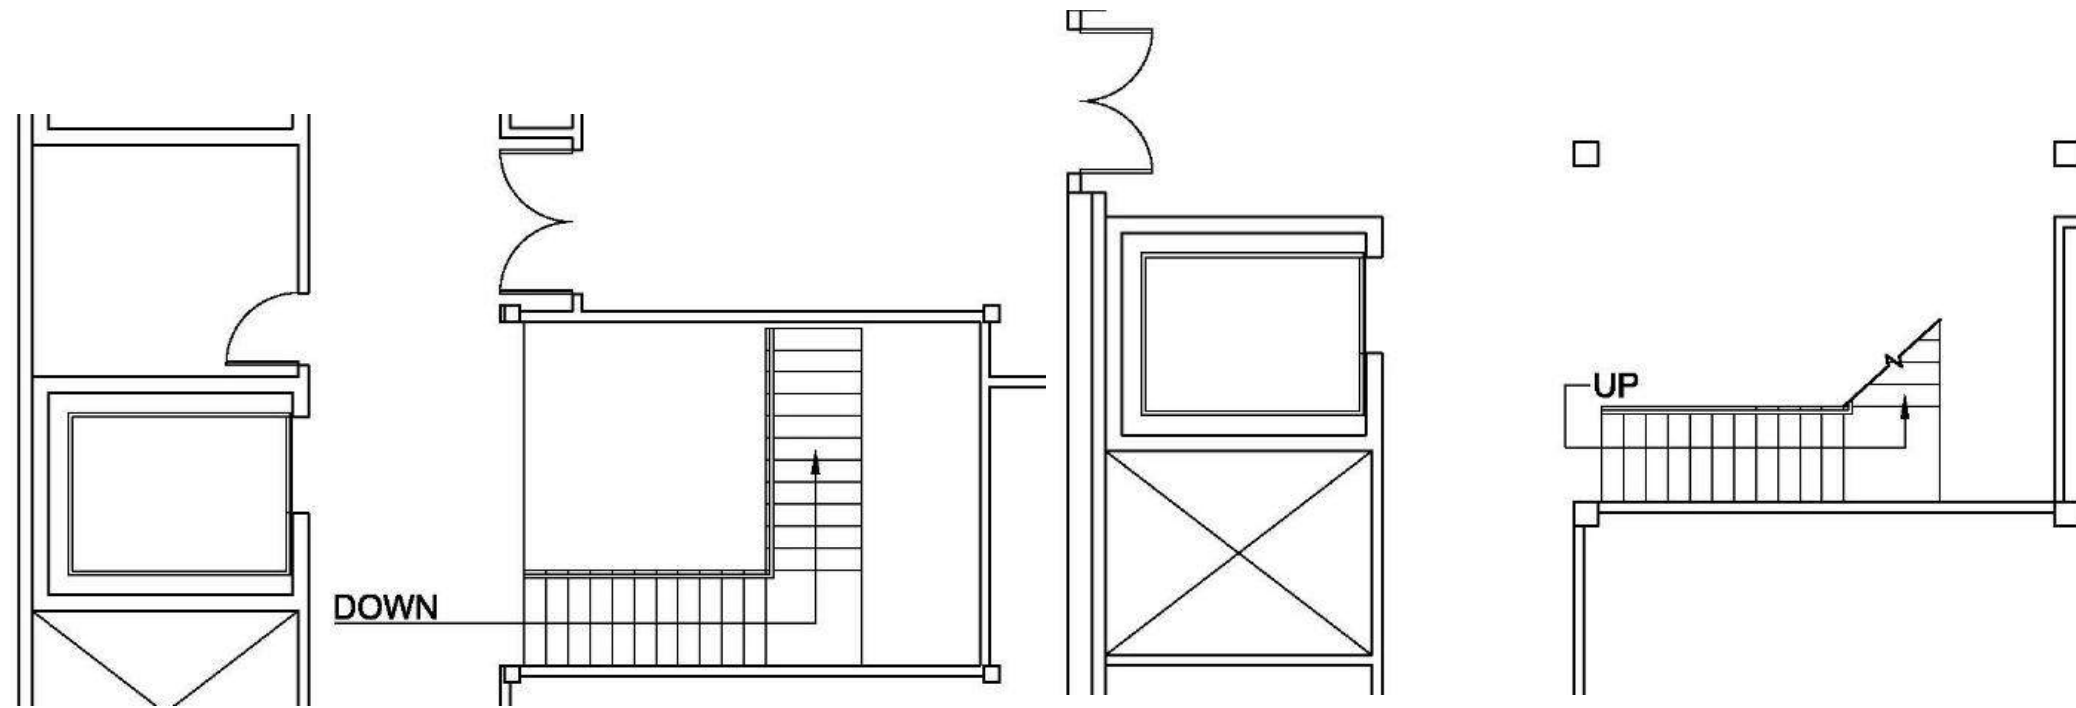

CASSIDY GRACE

IDSN 2102 F19