


Portfolio 2
Carli Garrett
IDSN 2102
October 10, 2019

Assignment 7 & 8


Kitchen and Service Area #1

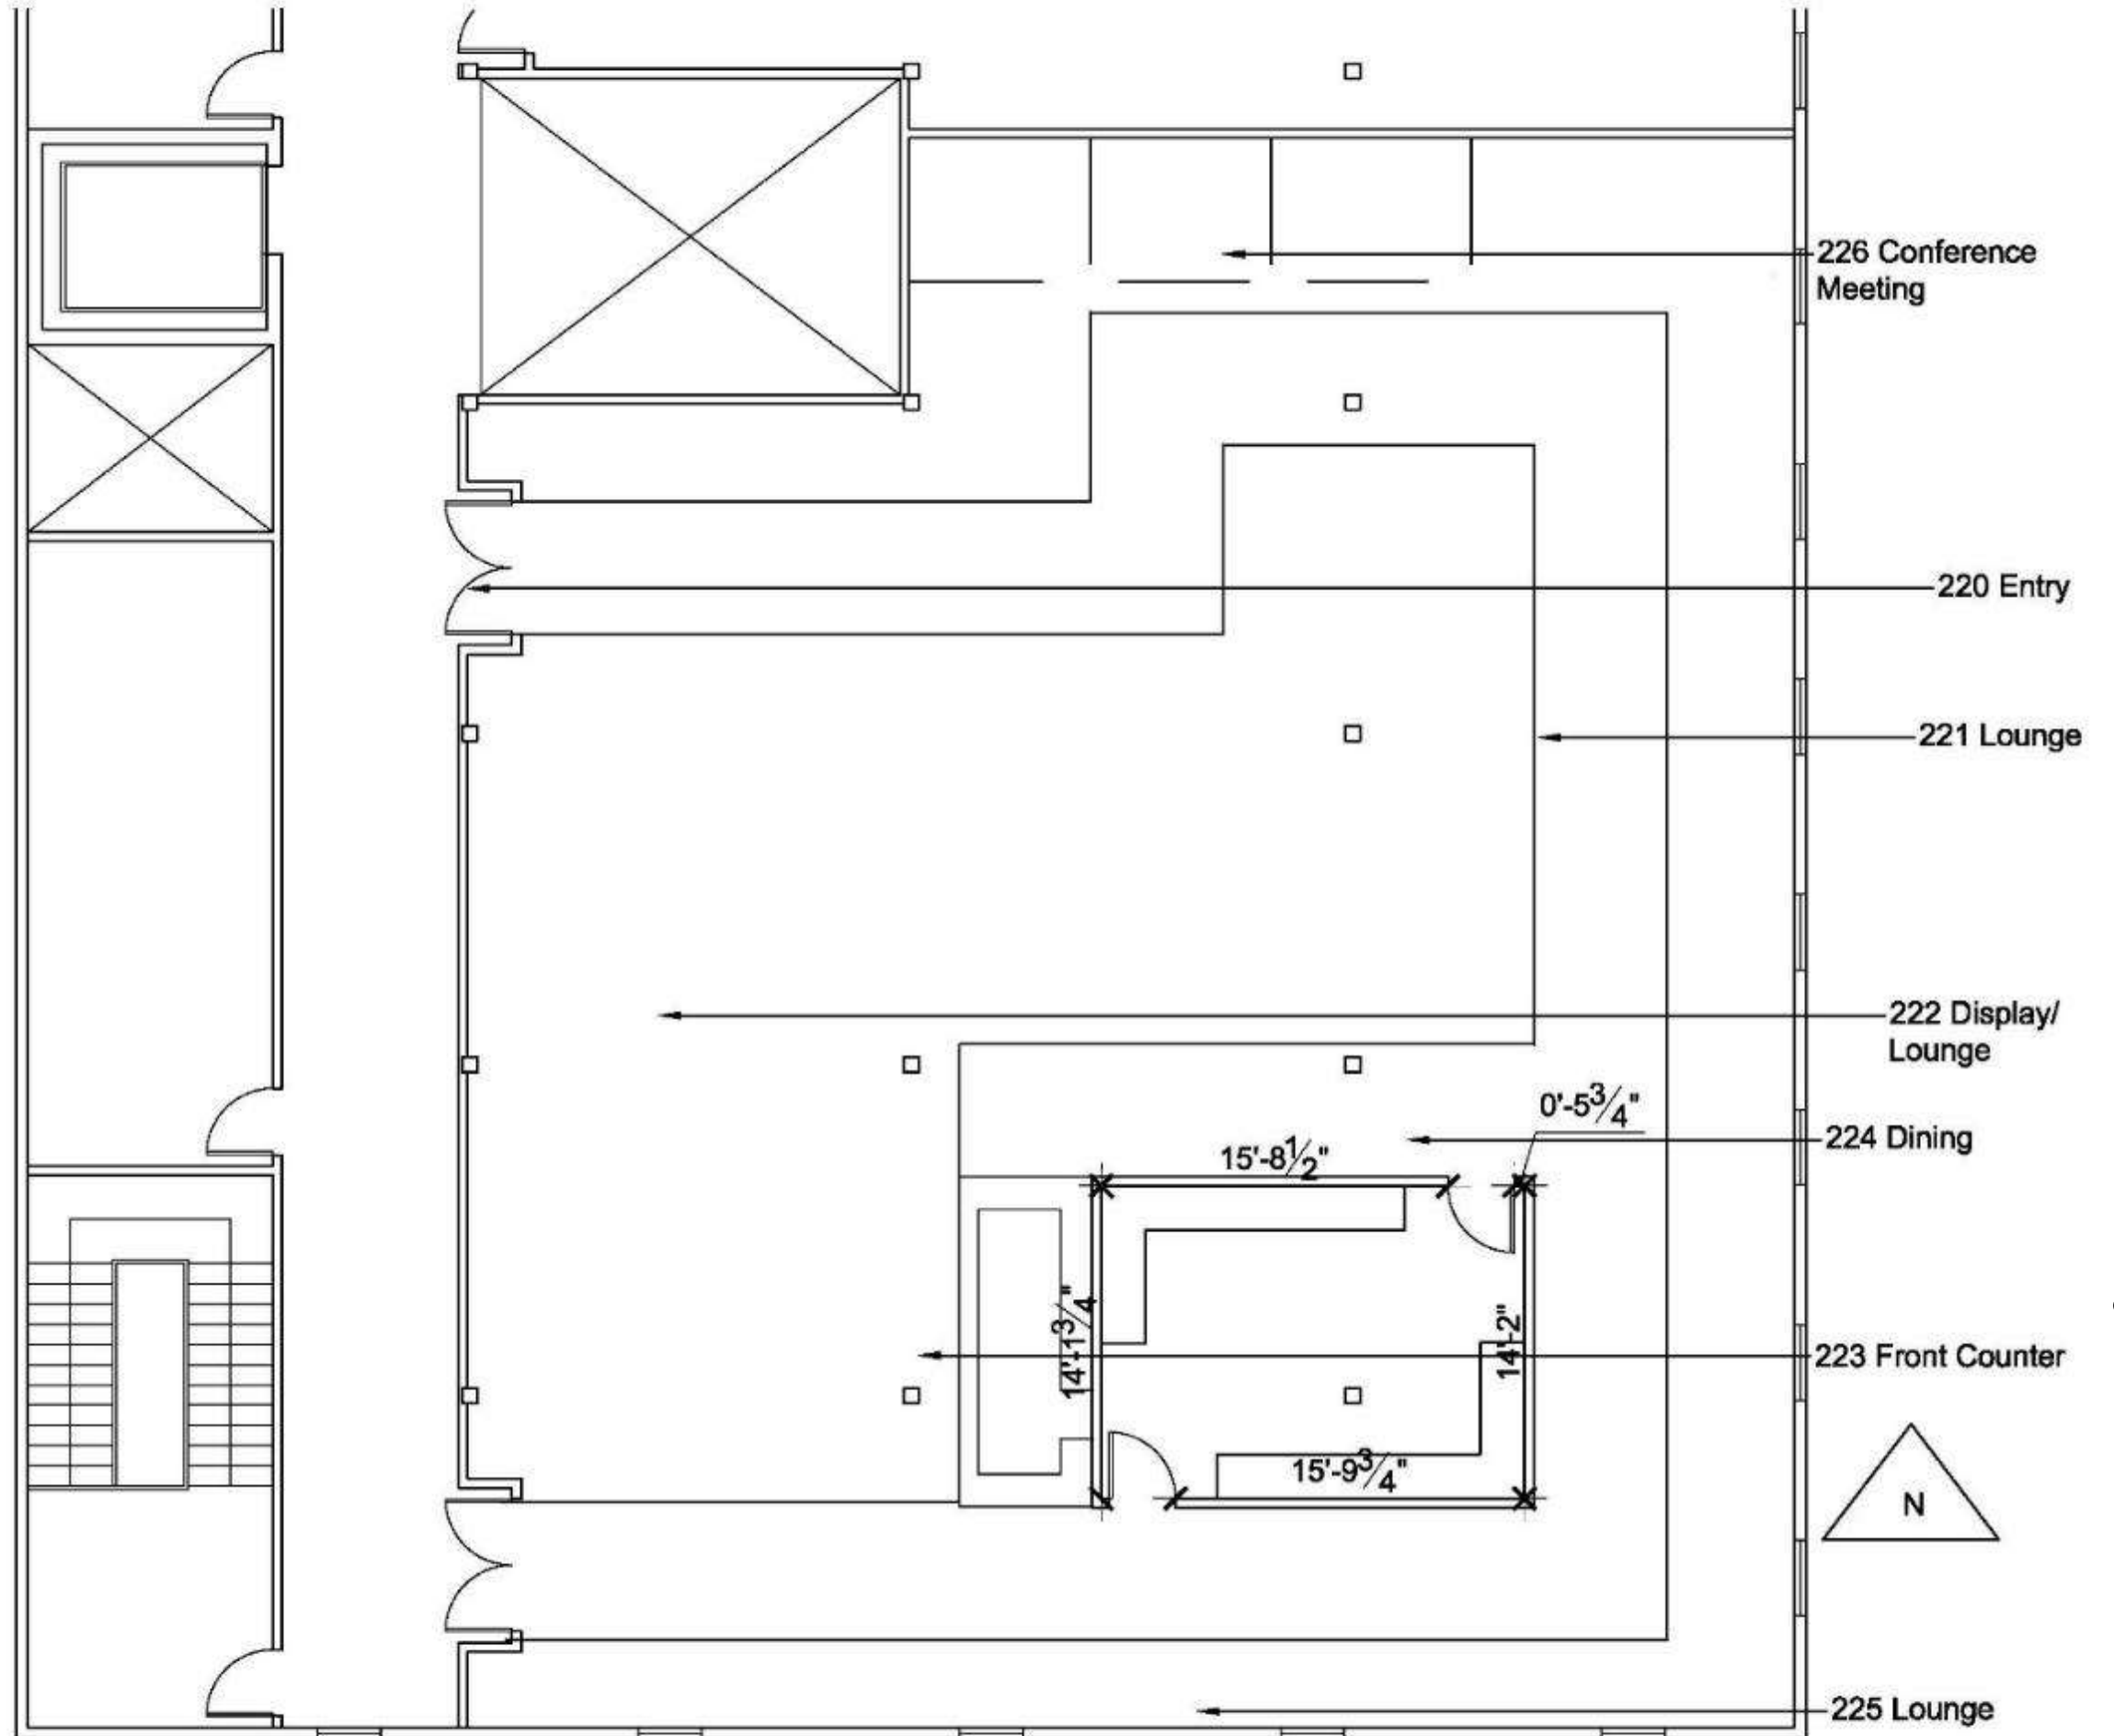


Assignment 7 & 8

Kitchen and Service

Area #2

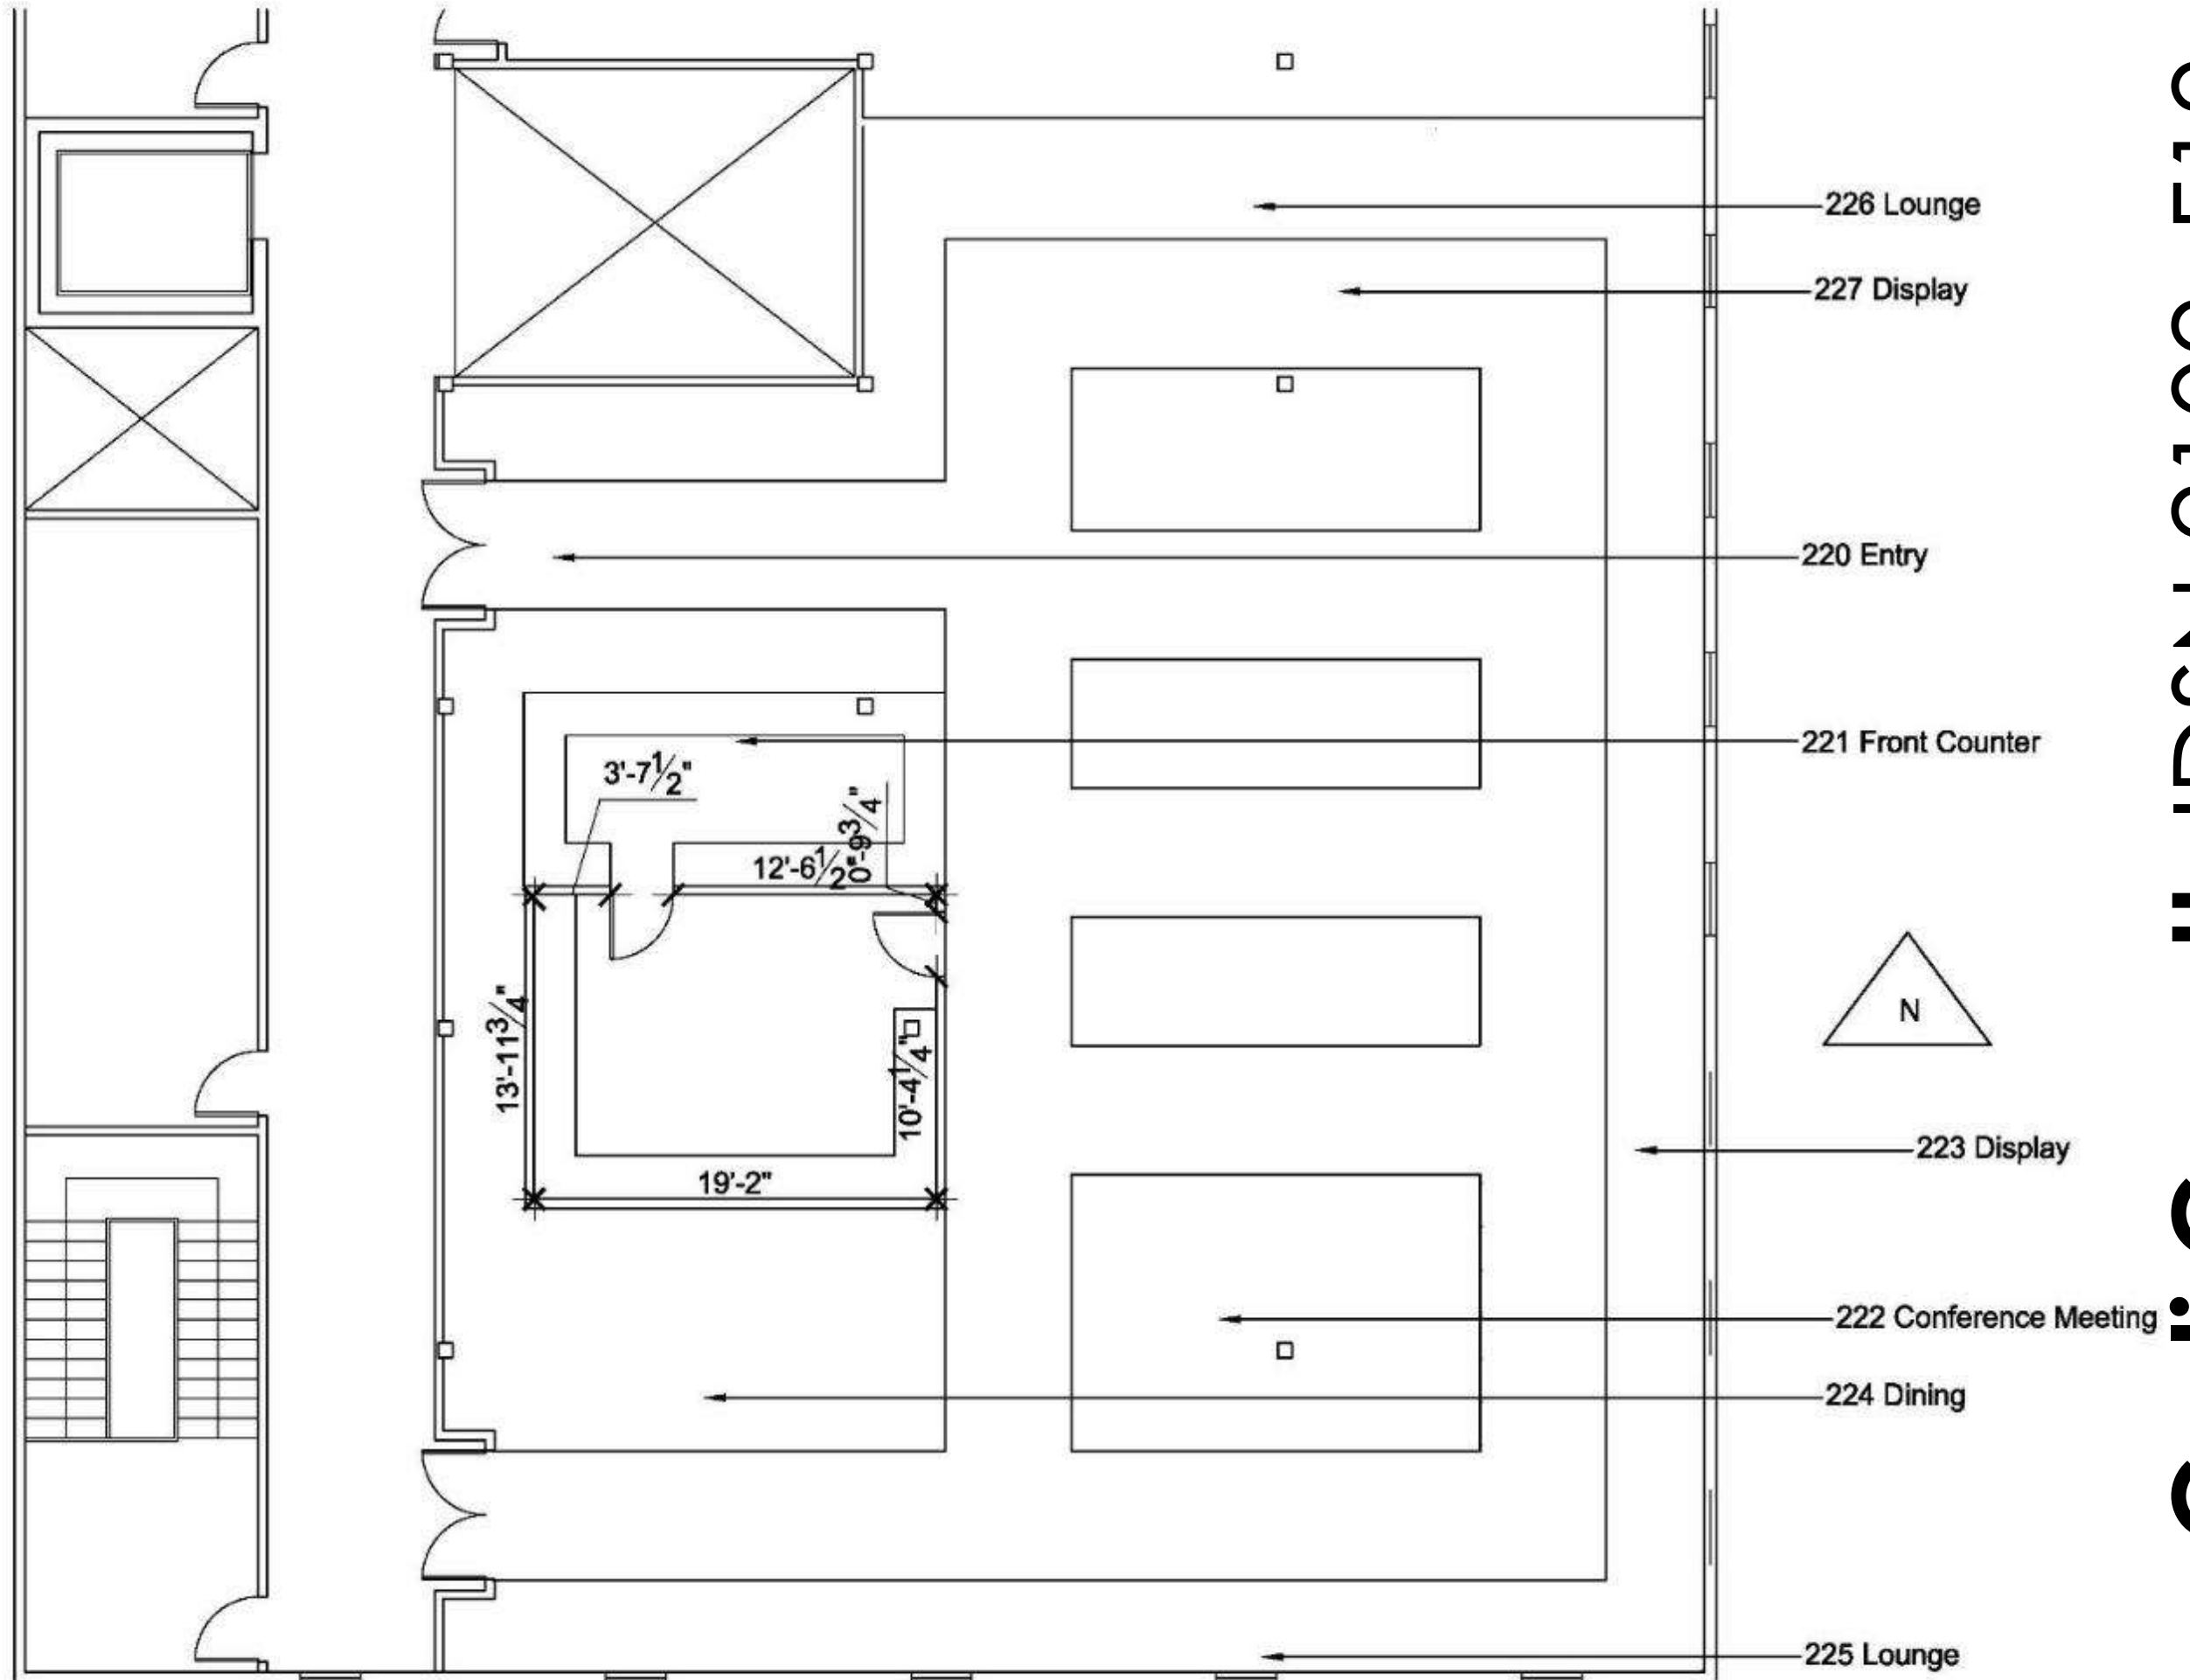

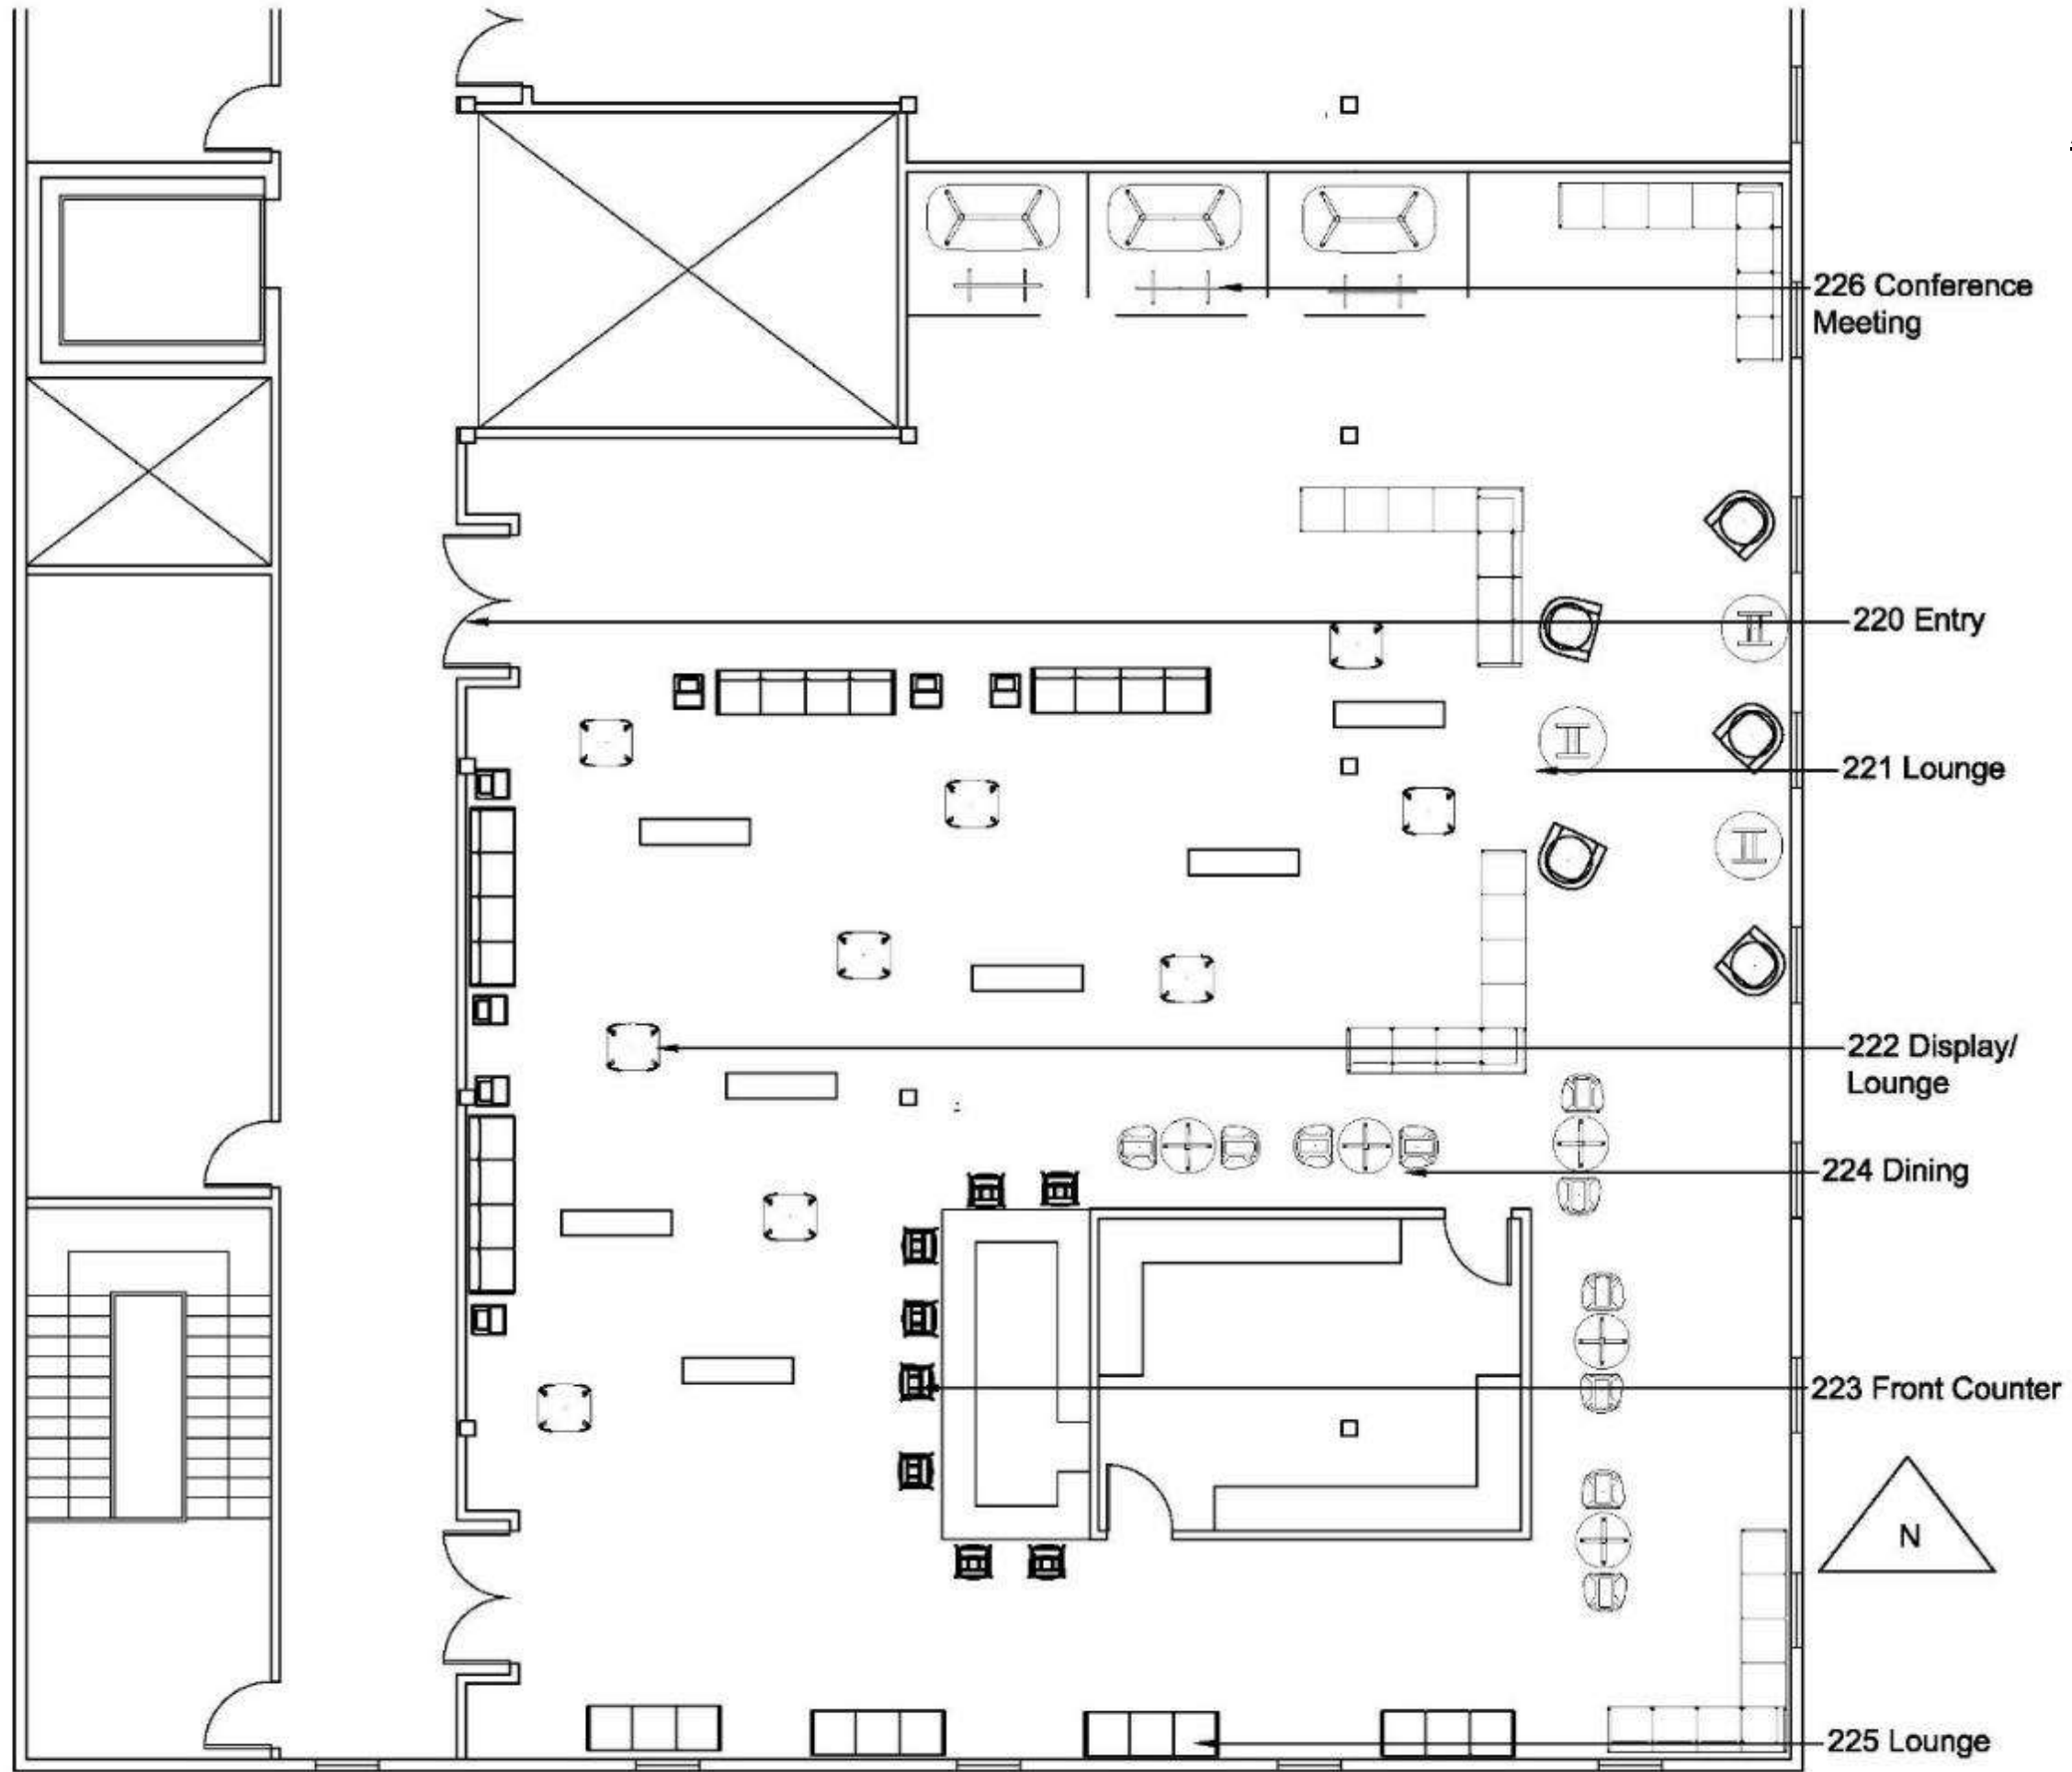

Assignment 10

Furniture Plan #1

226 Conference Meeting

220 Entry


221 Lounge


222 Display/Lounge

224 Dining


223 Front Counter

225 Lounge


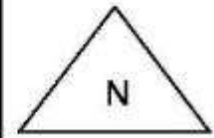


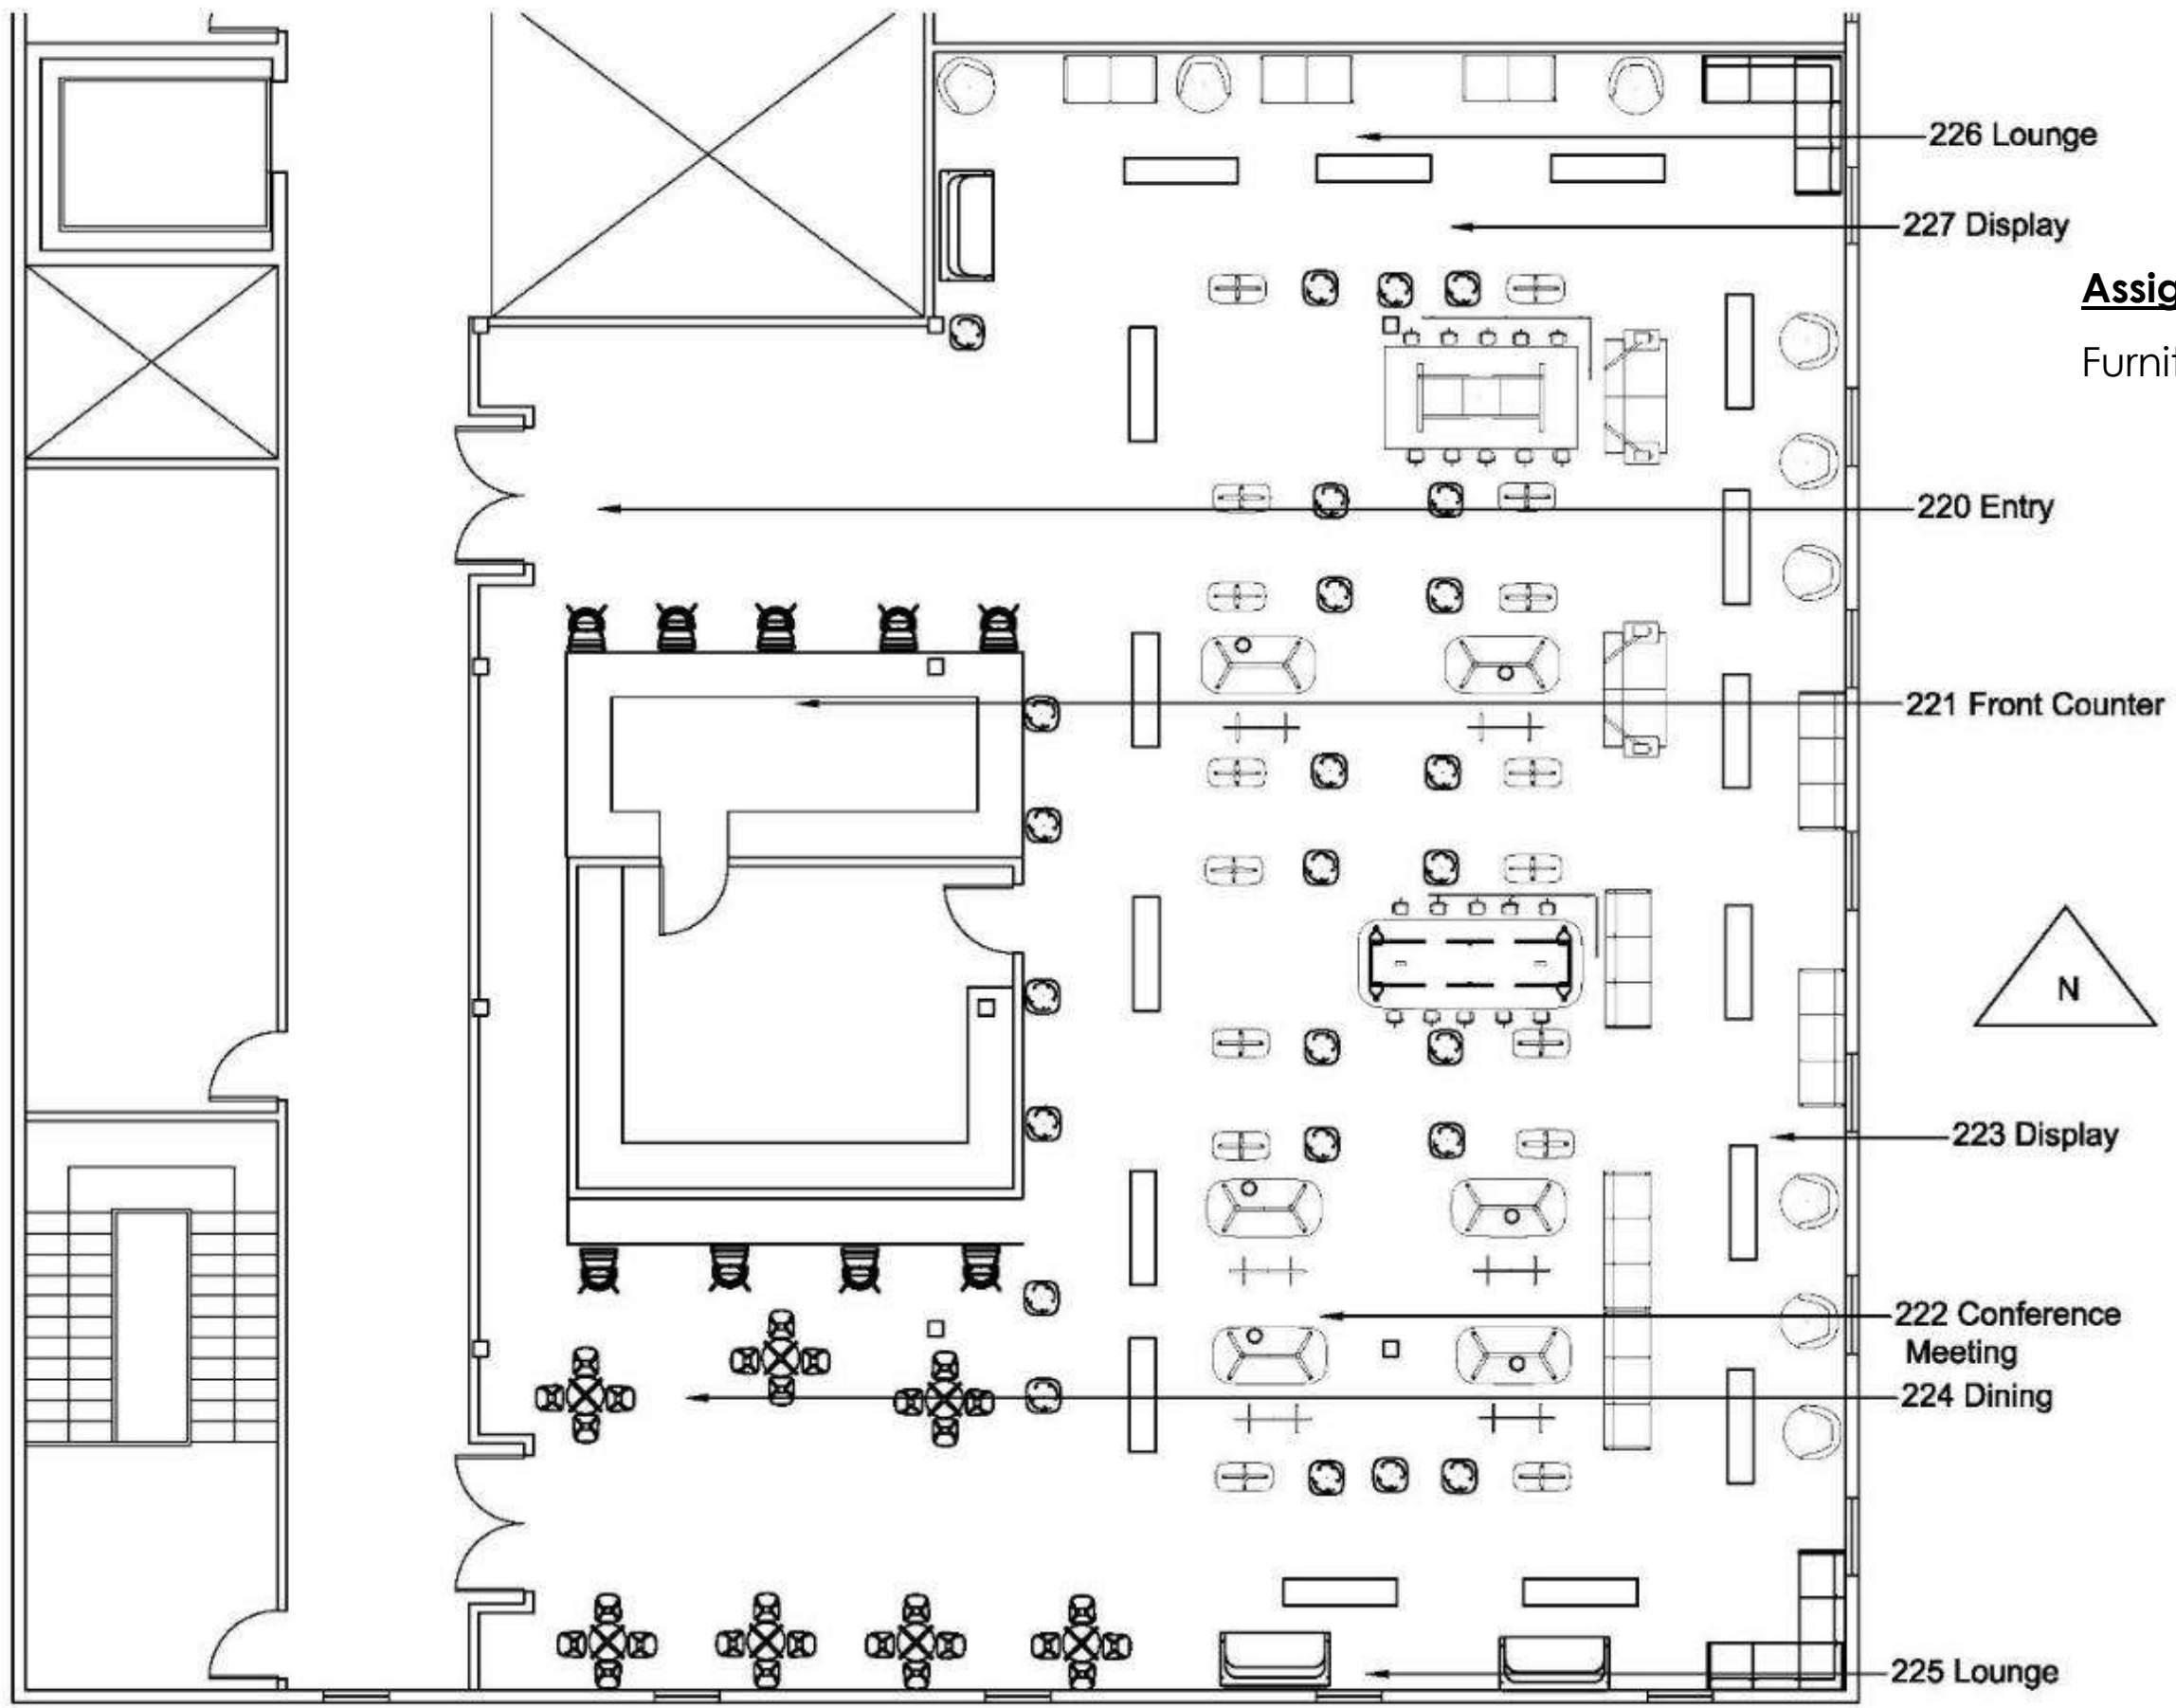

Assignment 10
Furniture
Plan #3



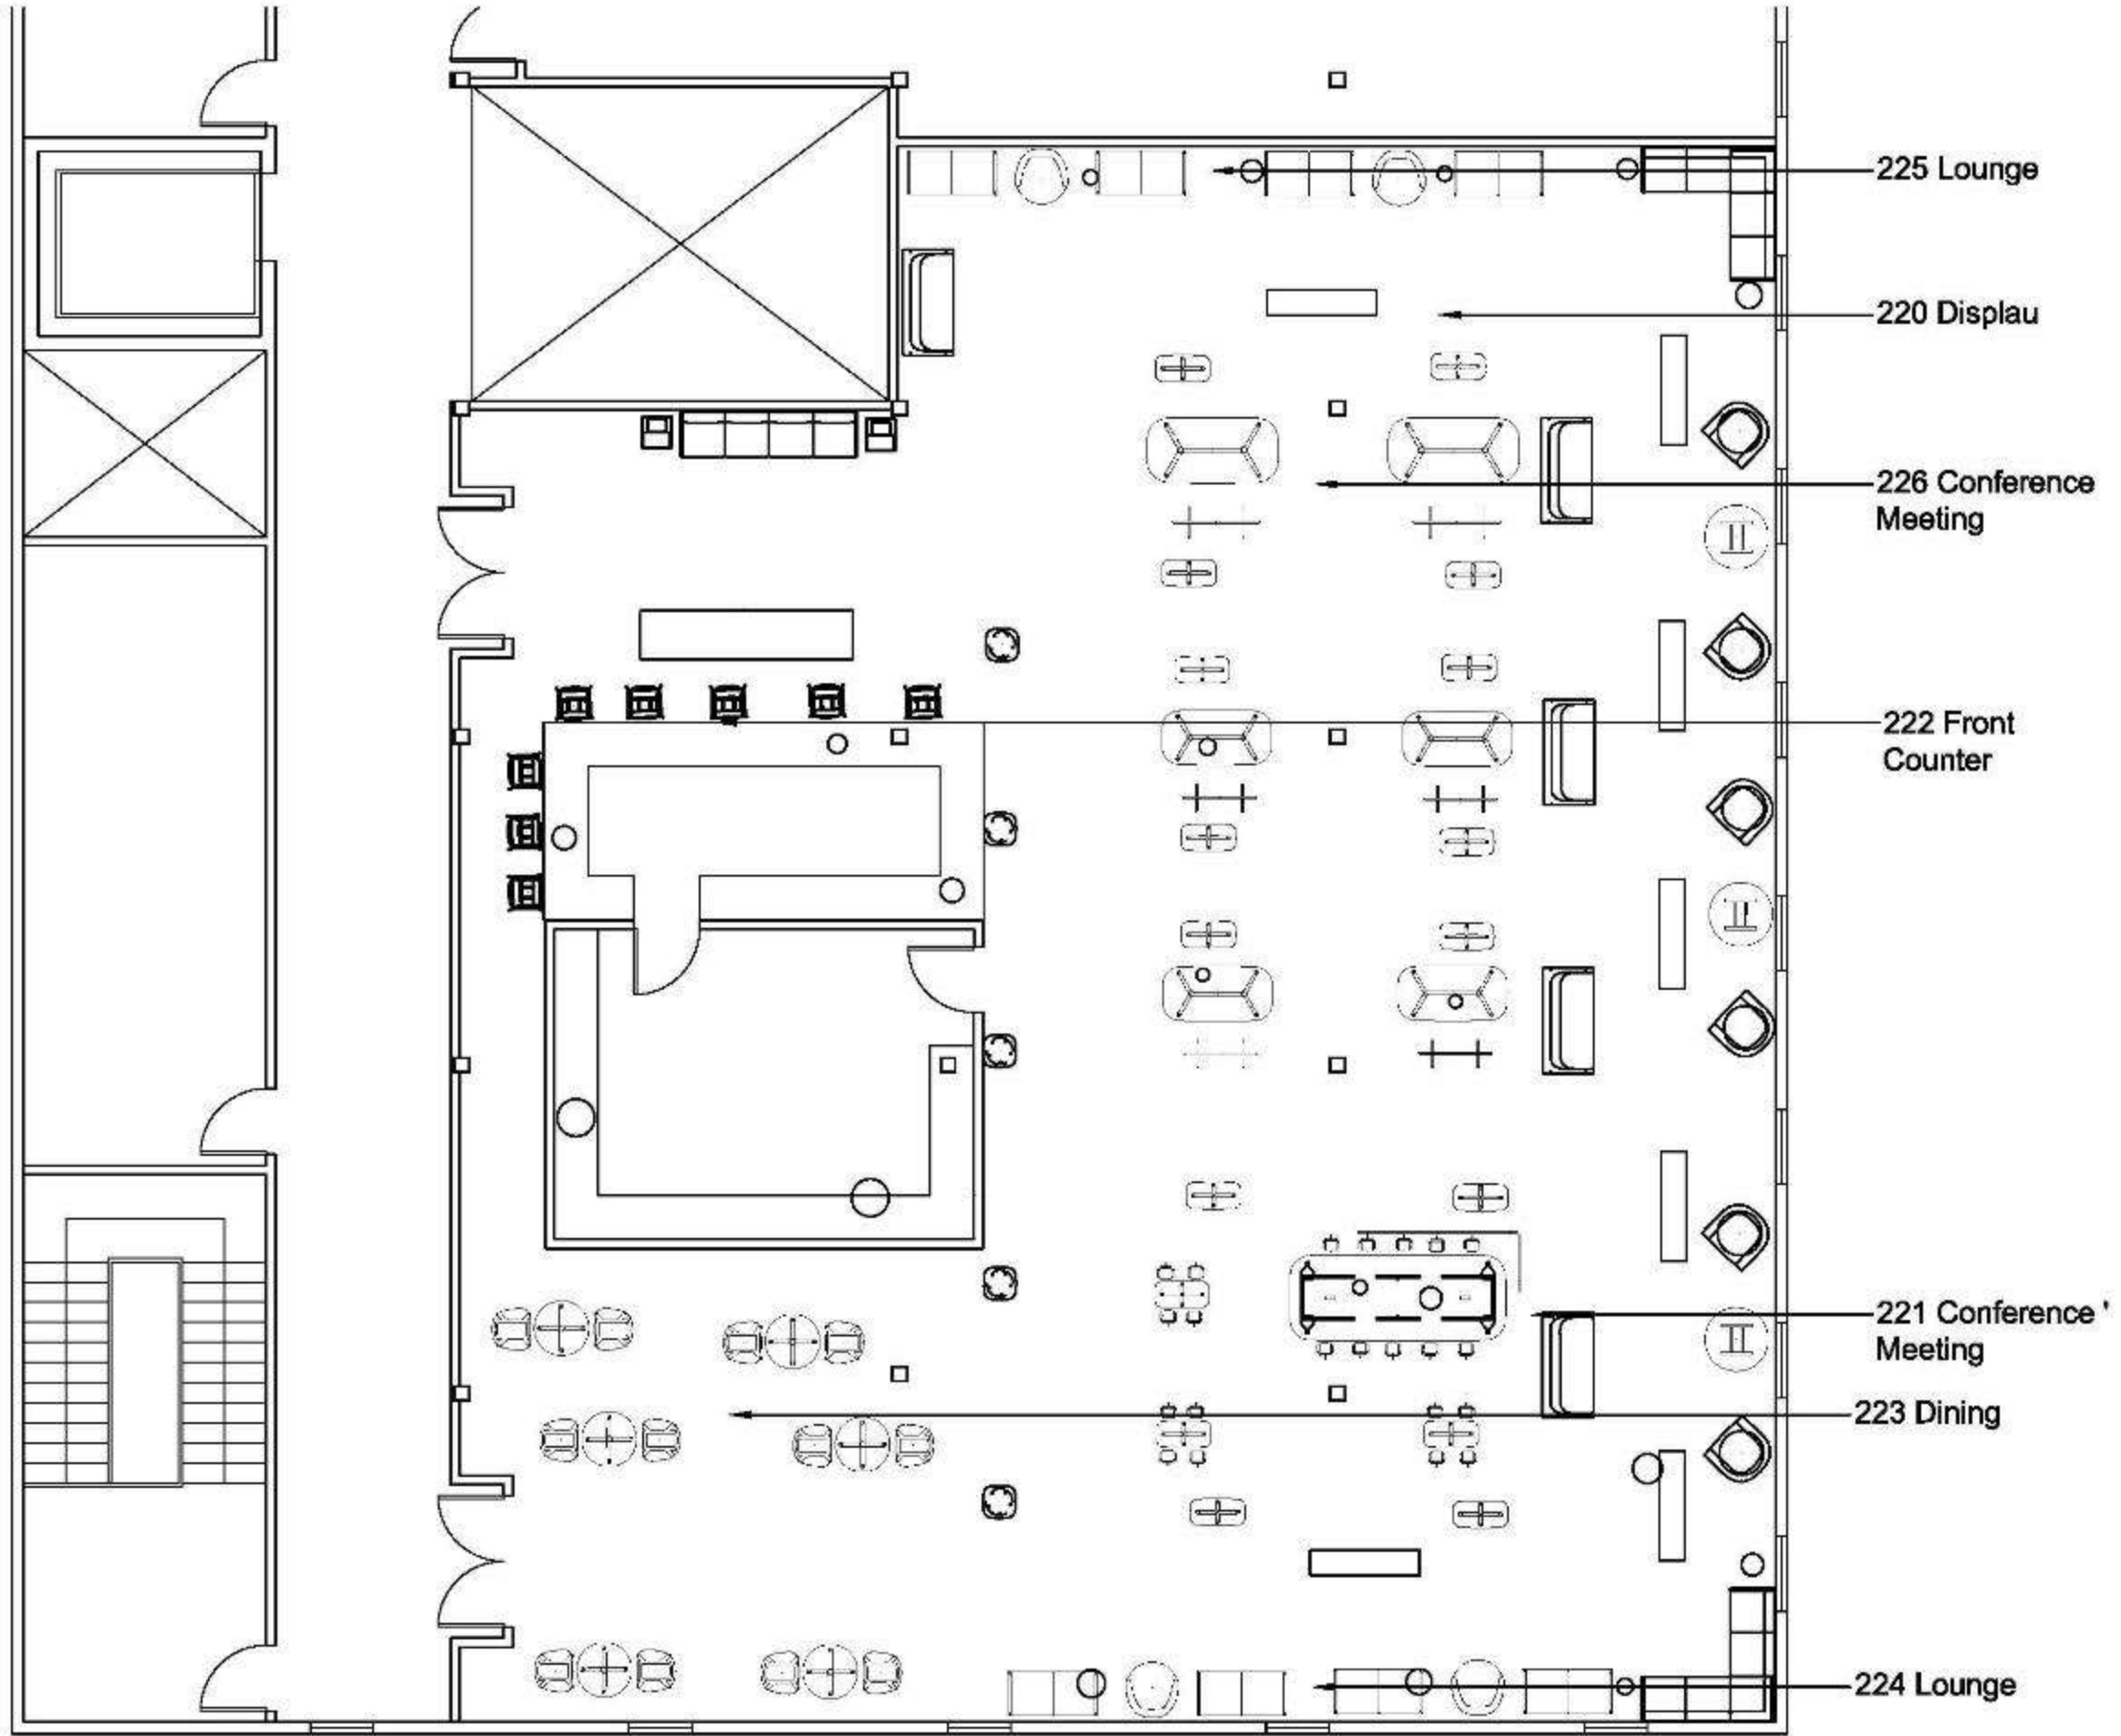


Assignment 11
Scissor Stairway

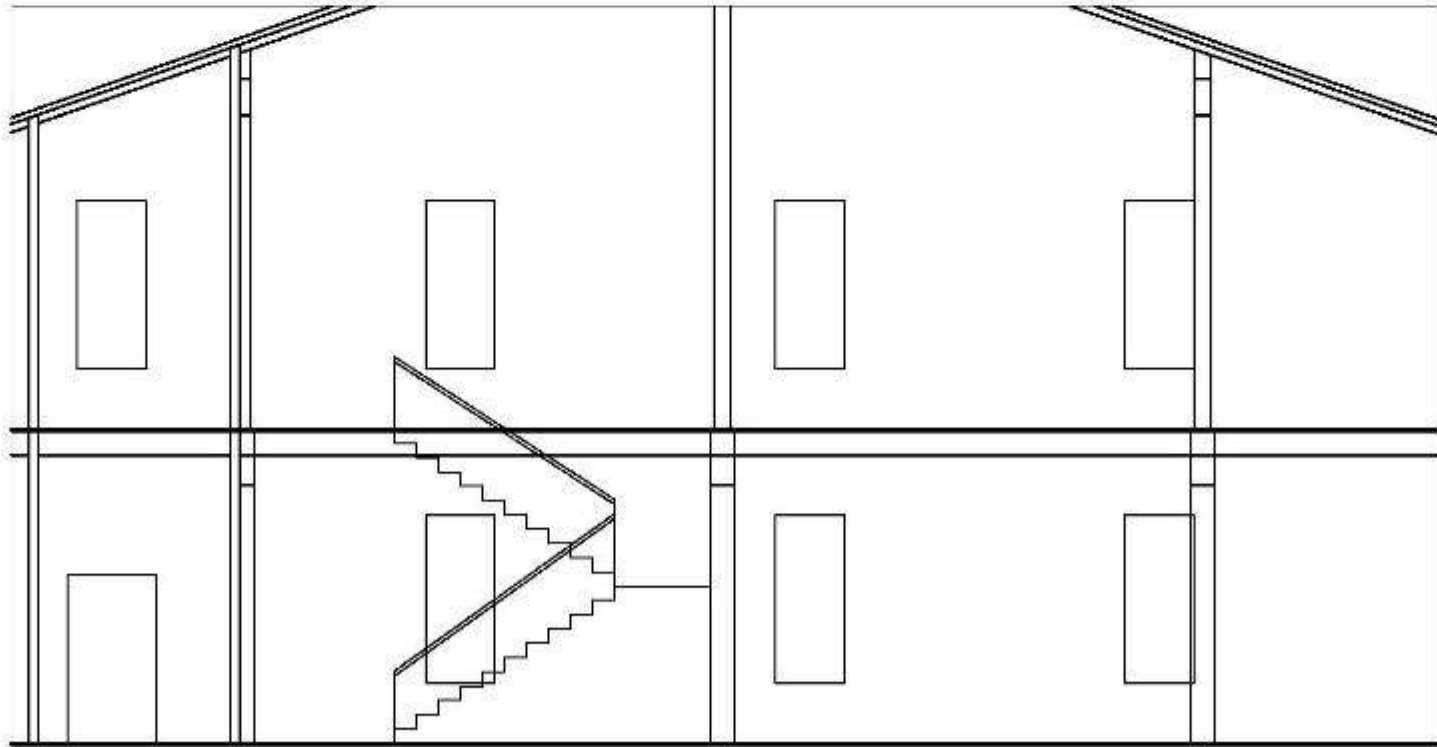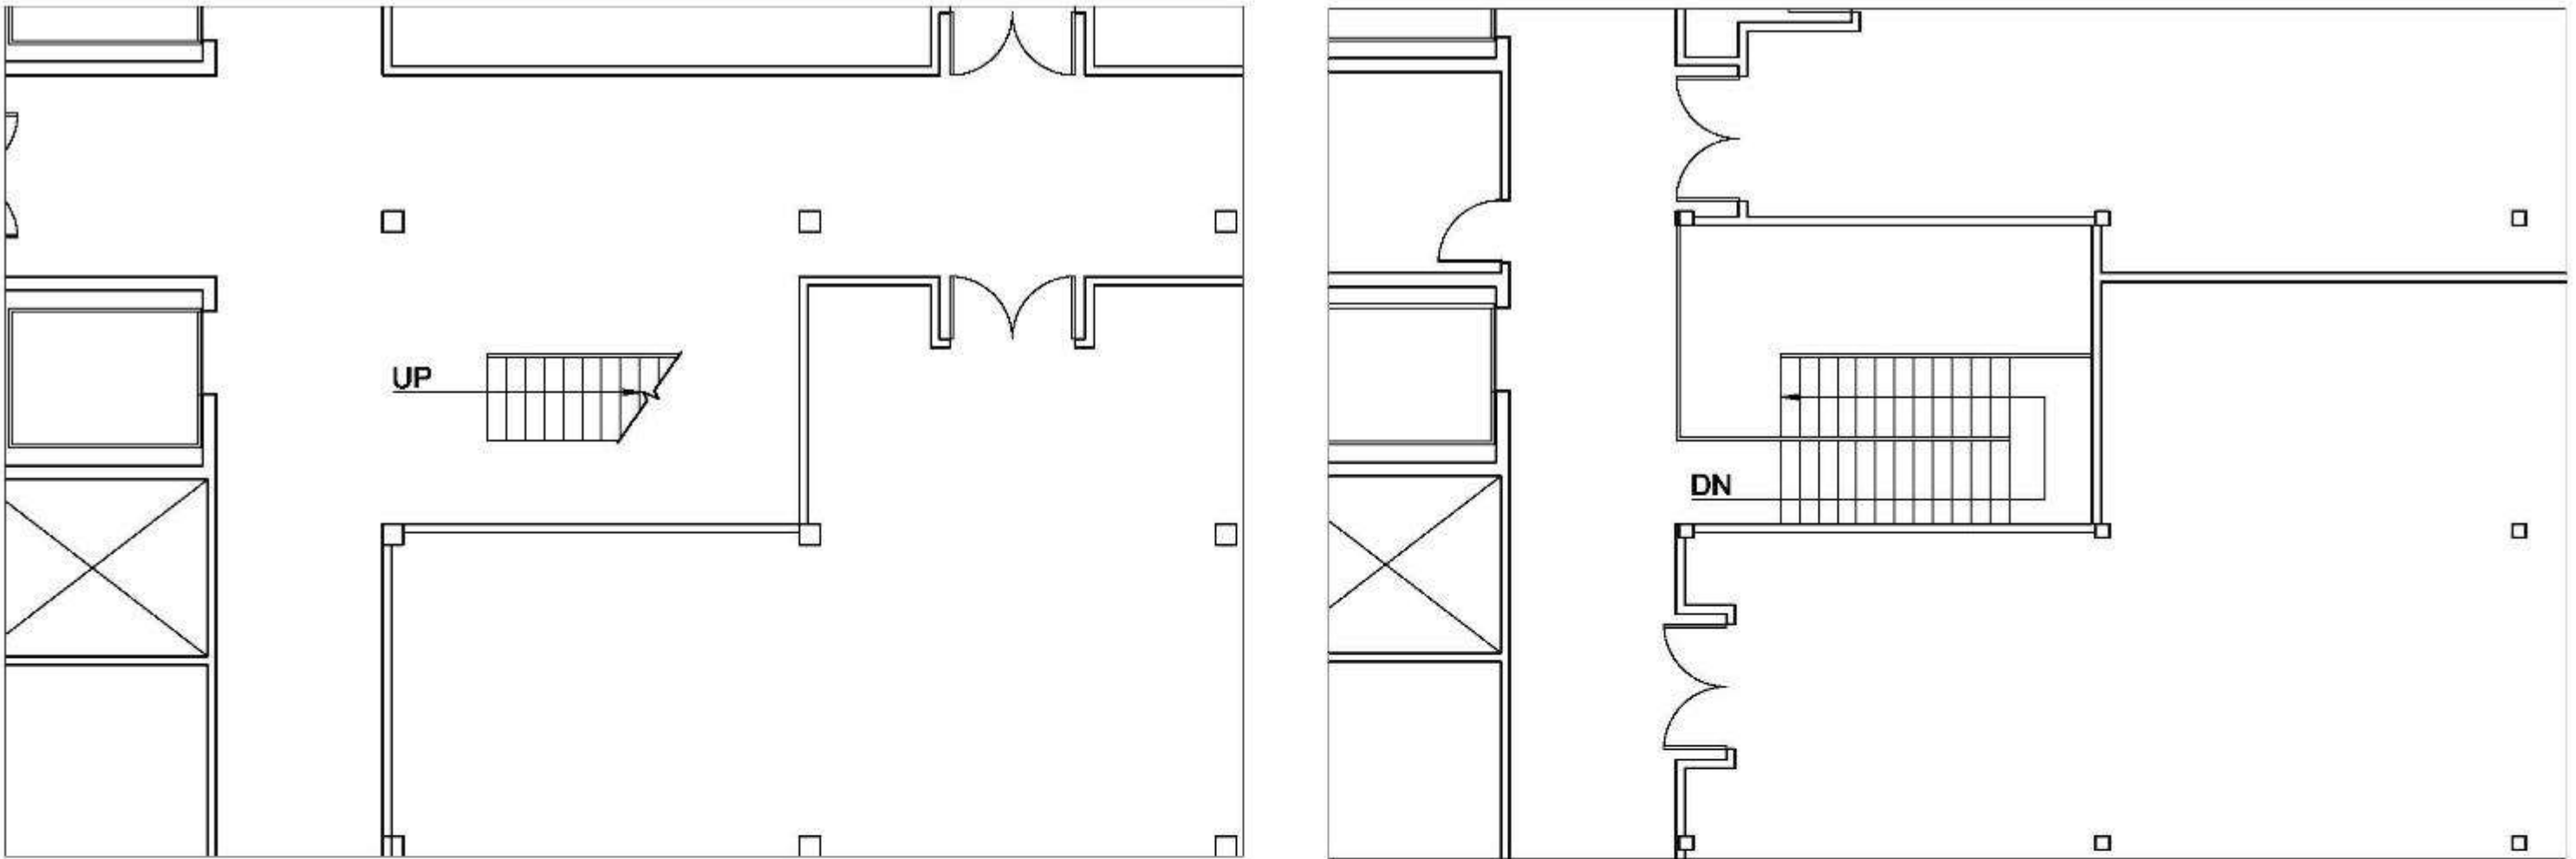



Assignment 11

L shaped Stairway

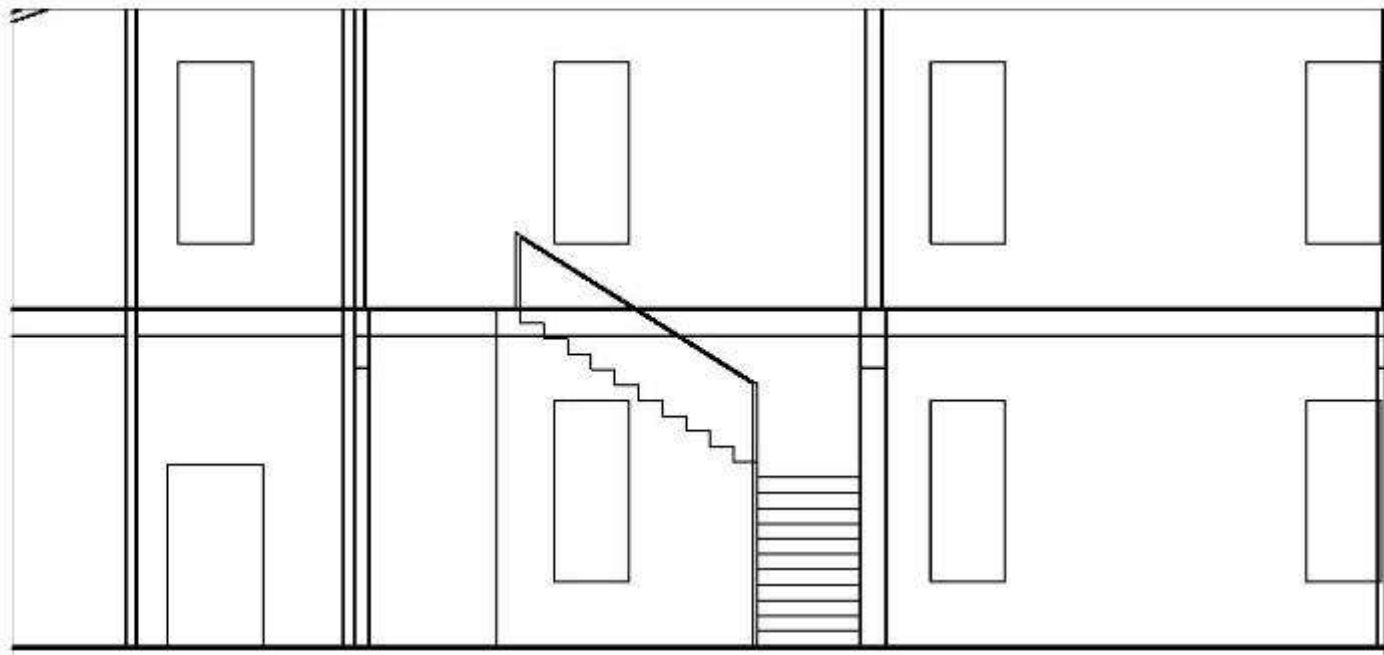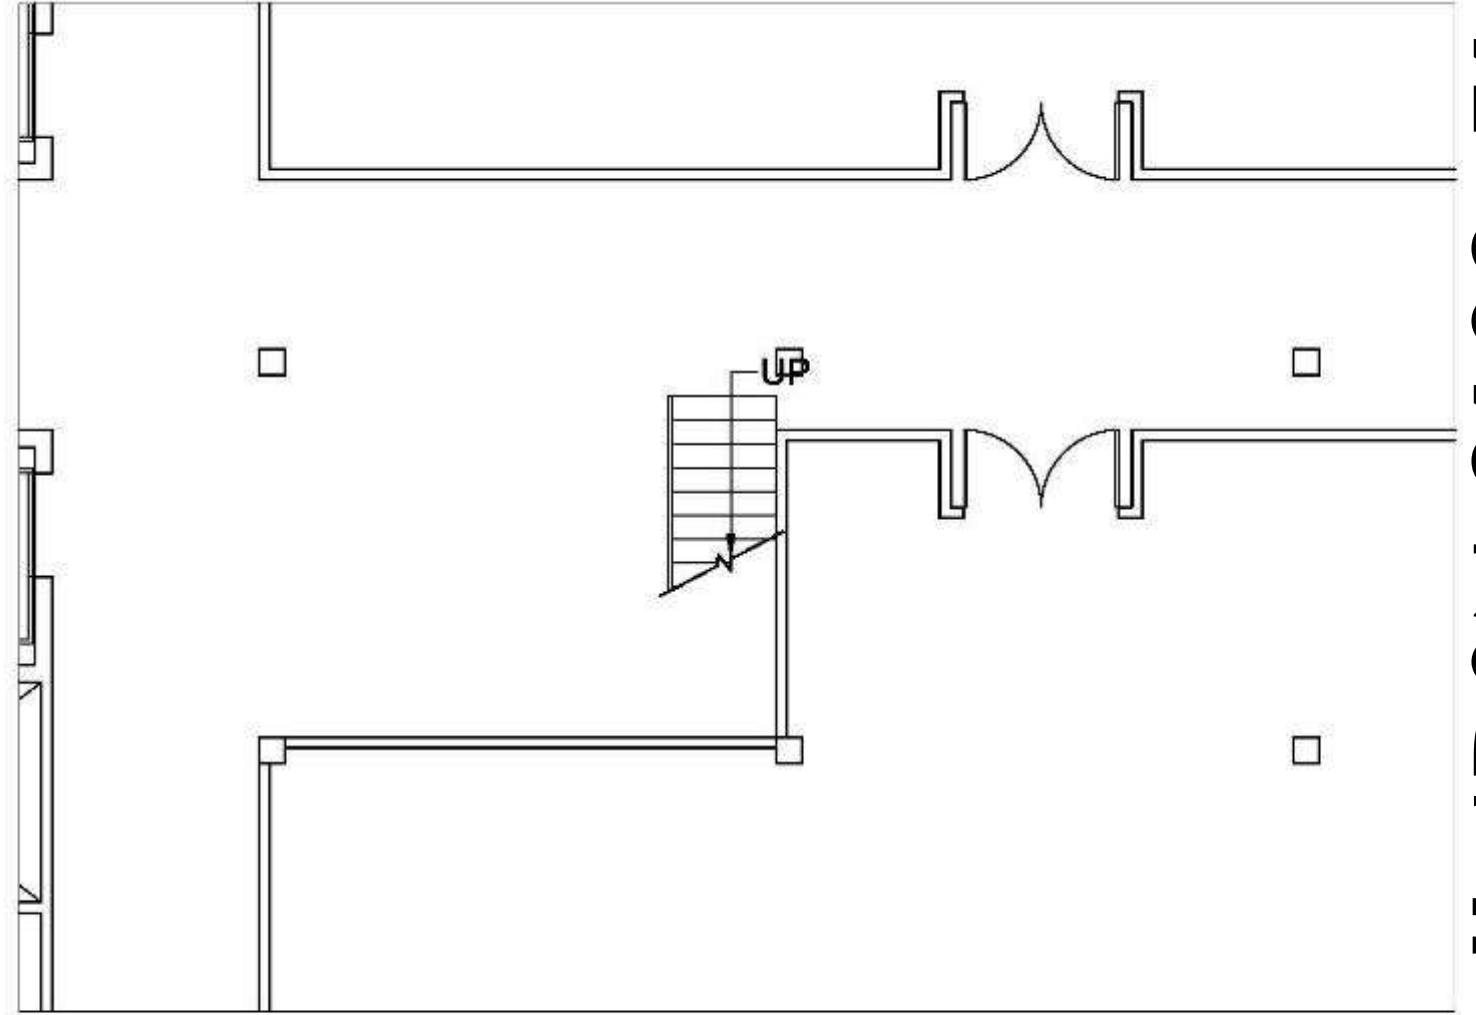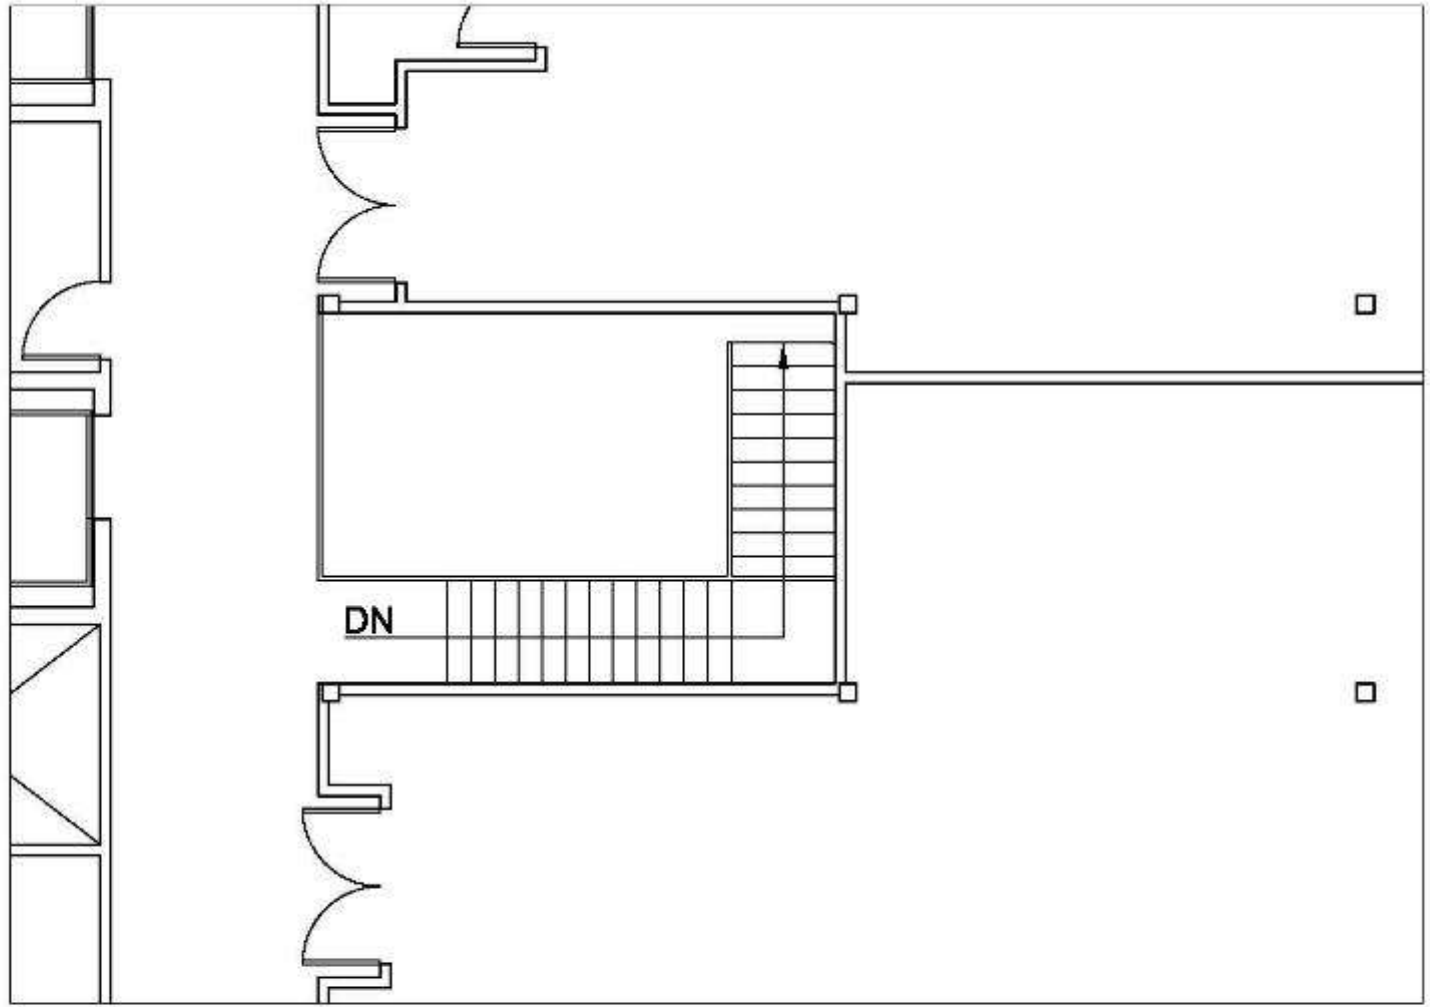

Assignment 9



Back of the house #1 Furniture

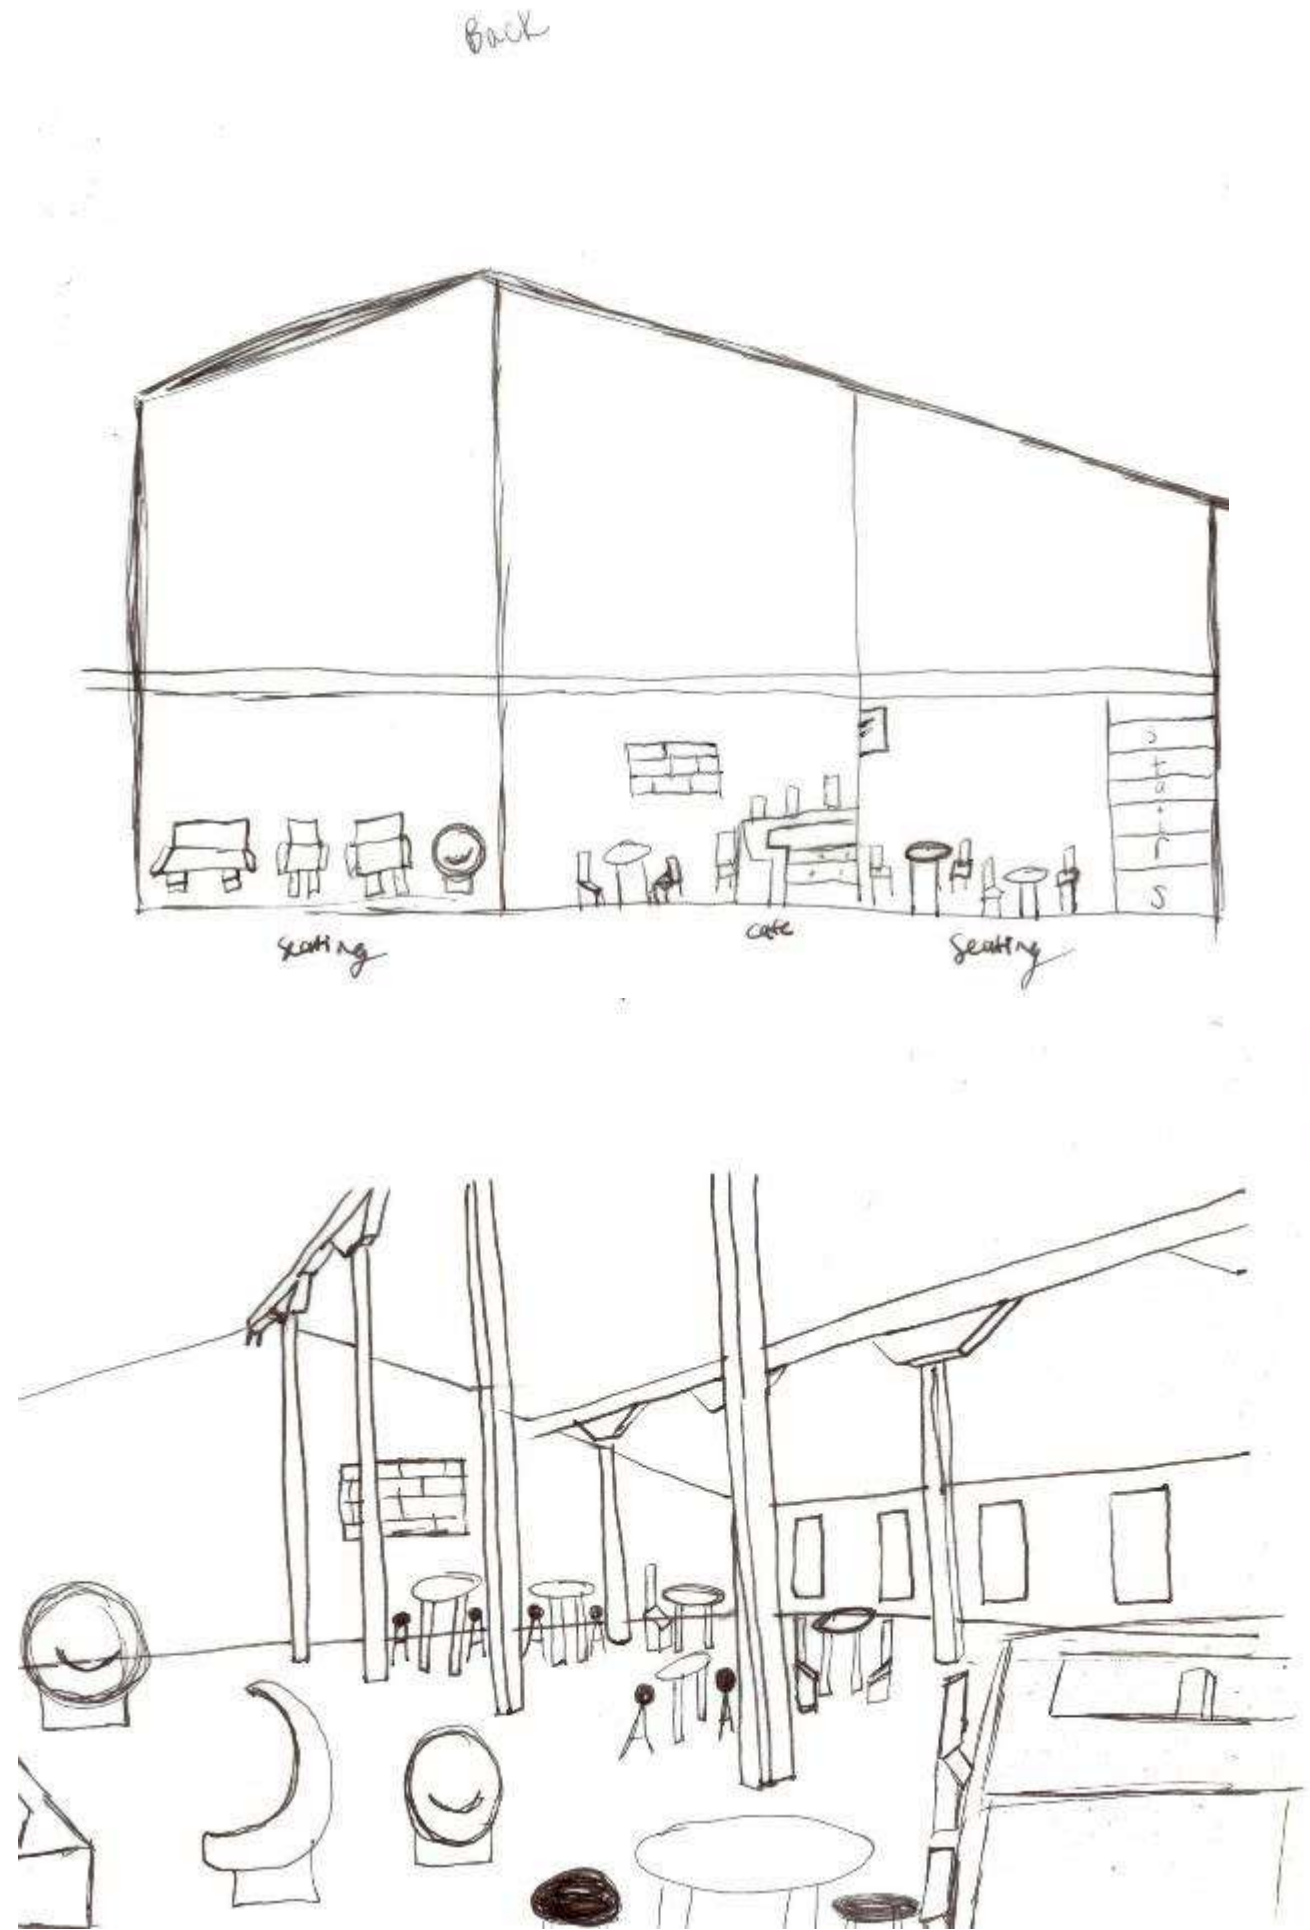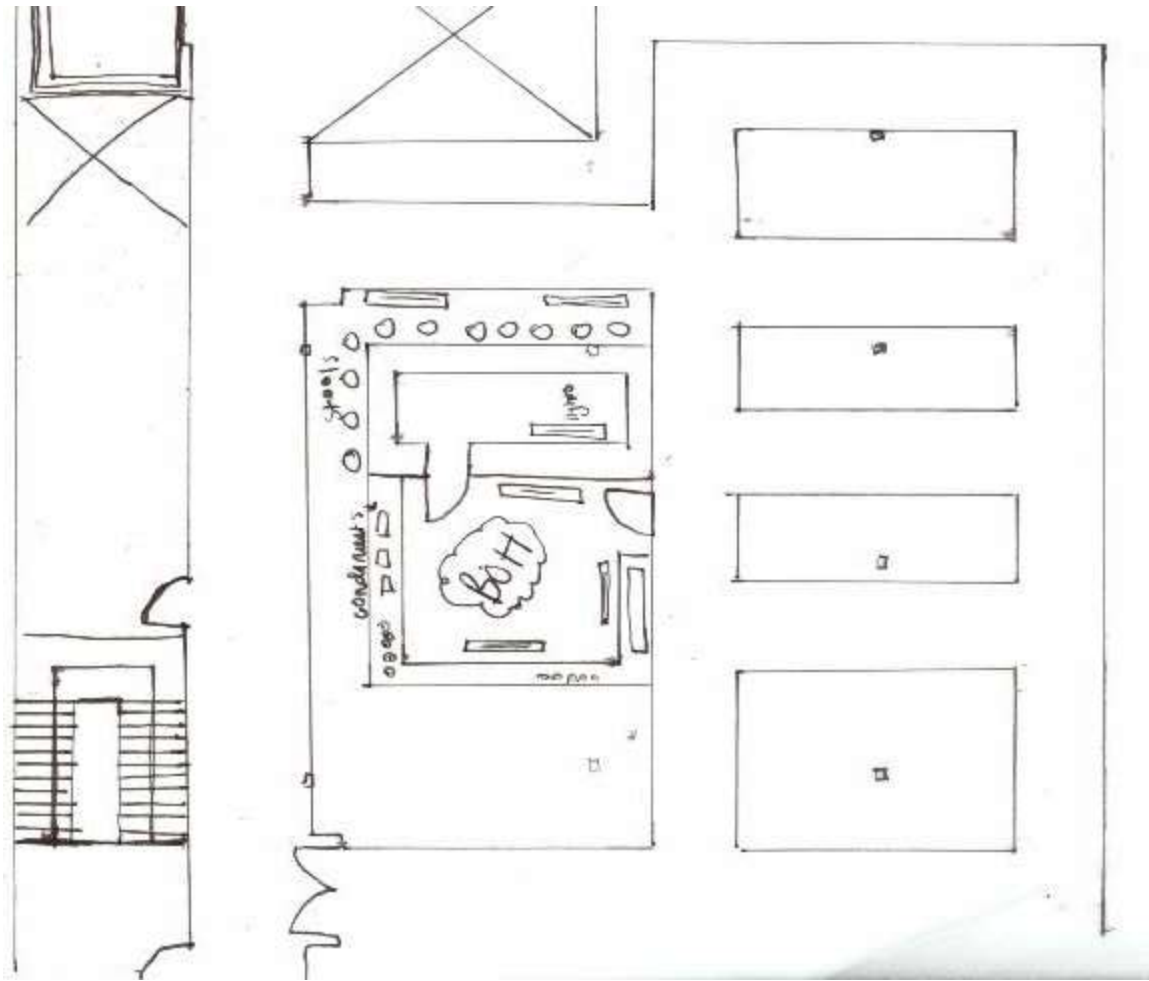

Assignment 9



Back of the house #2 Furniture

Floor Plan - Back of House - #2

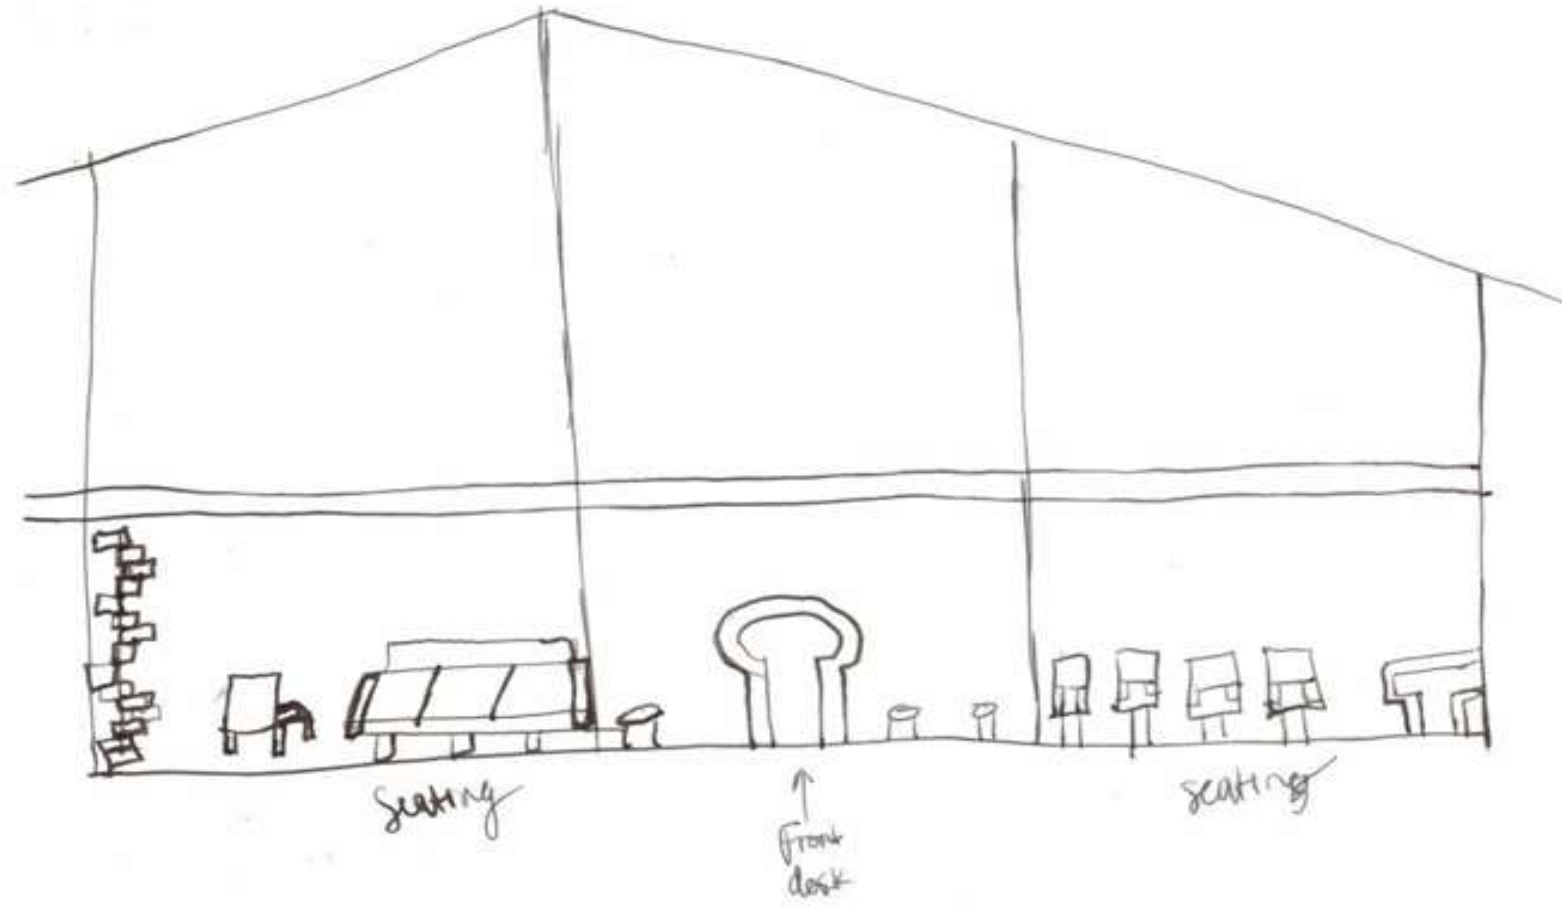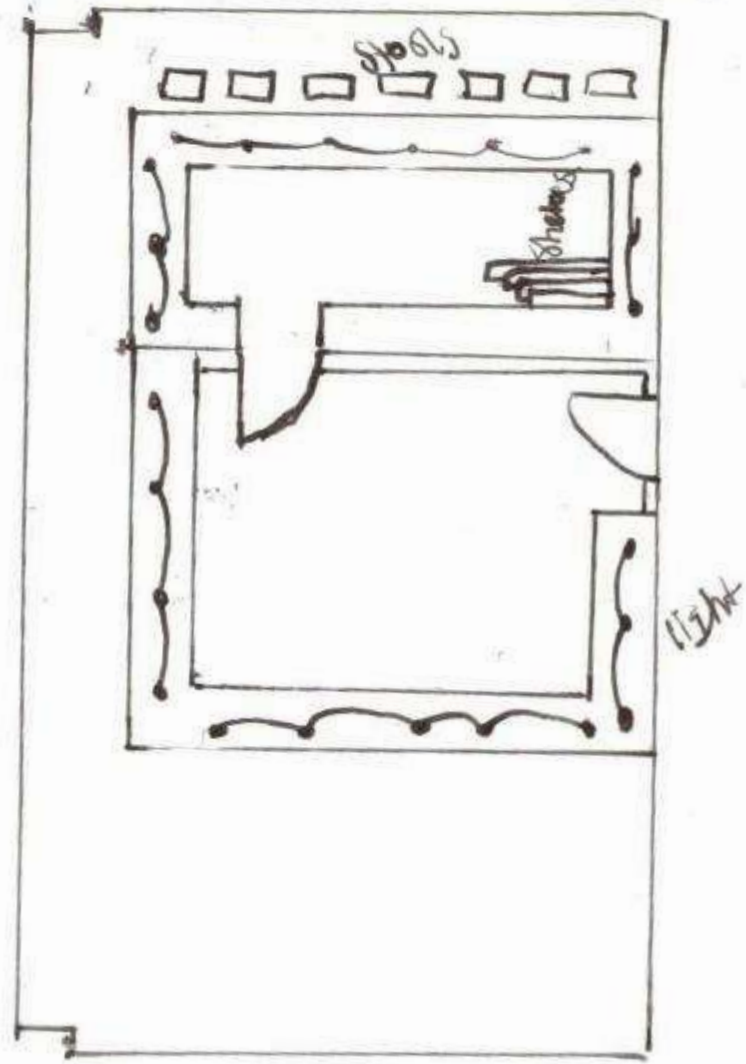


Assignment 9

Wayfinding #1 Furniture


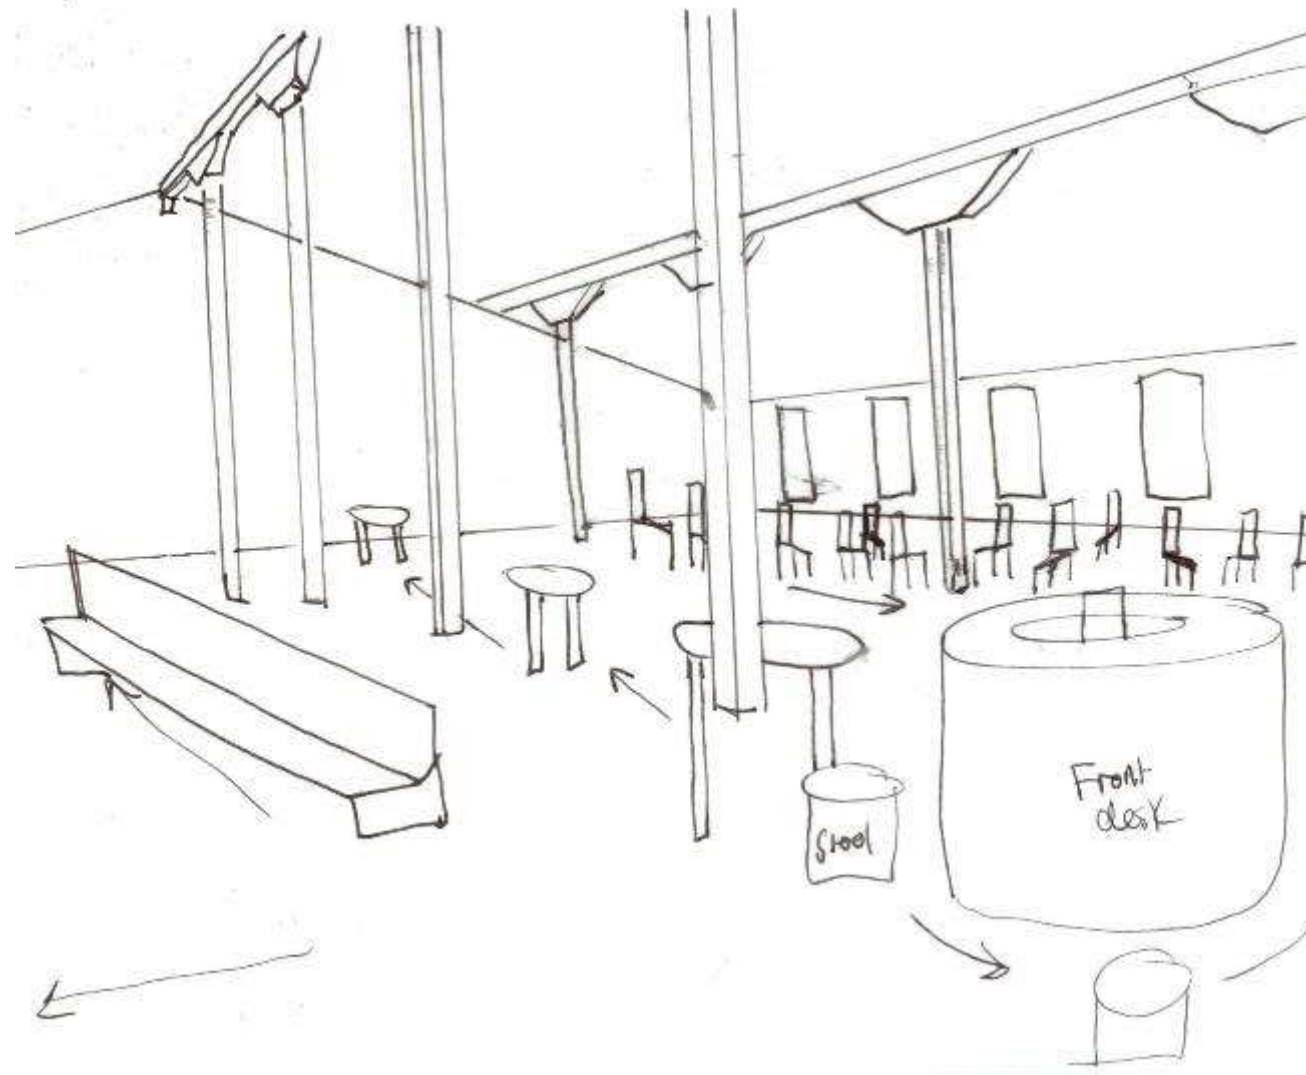
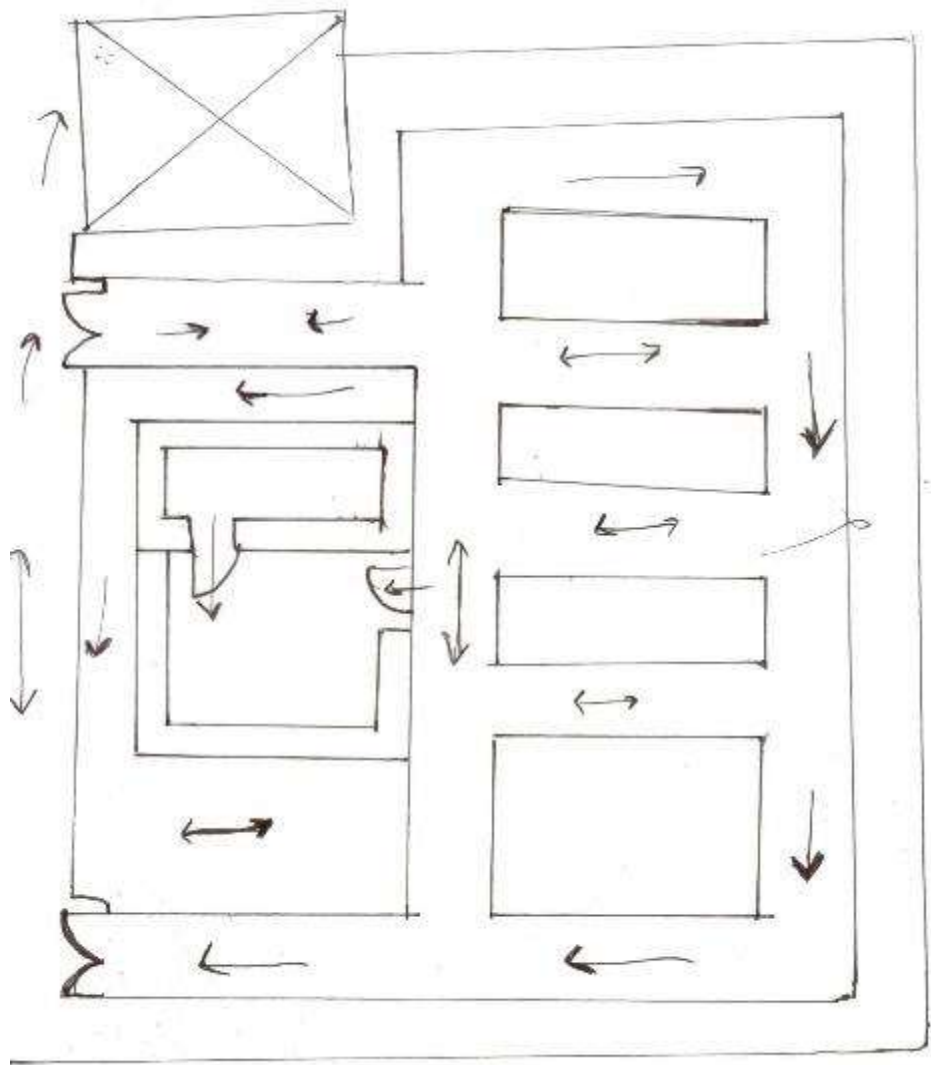


way finding section - #1

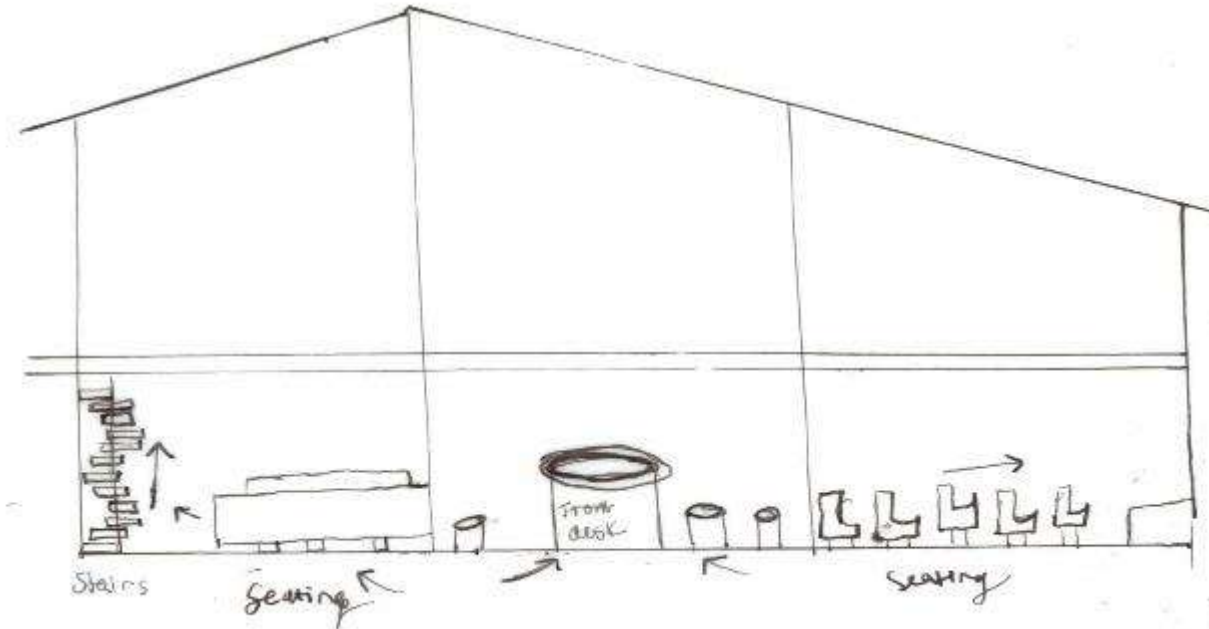



Assignment 9

Wayfinding #2 Furniture

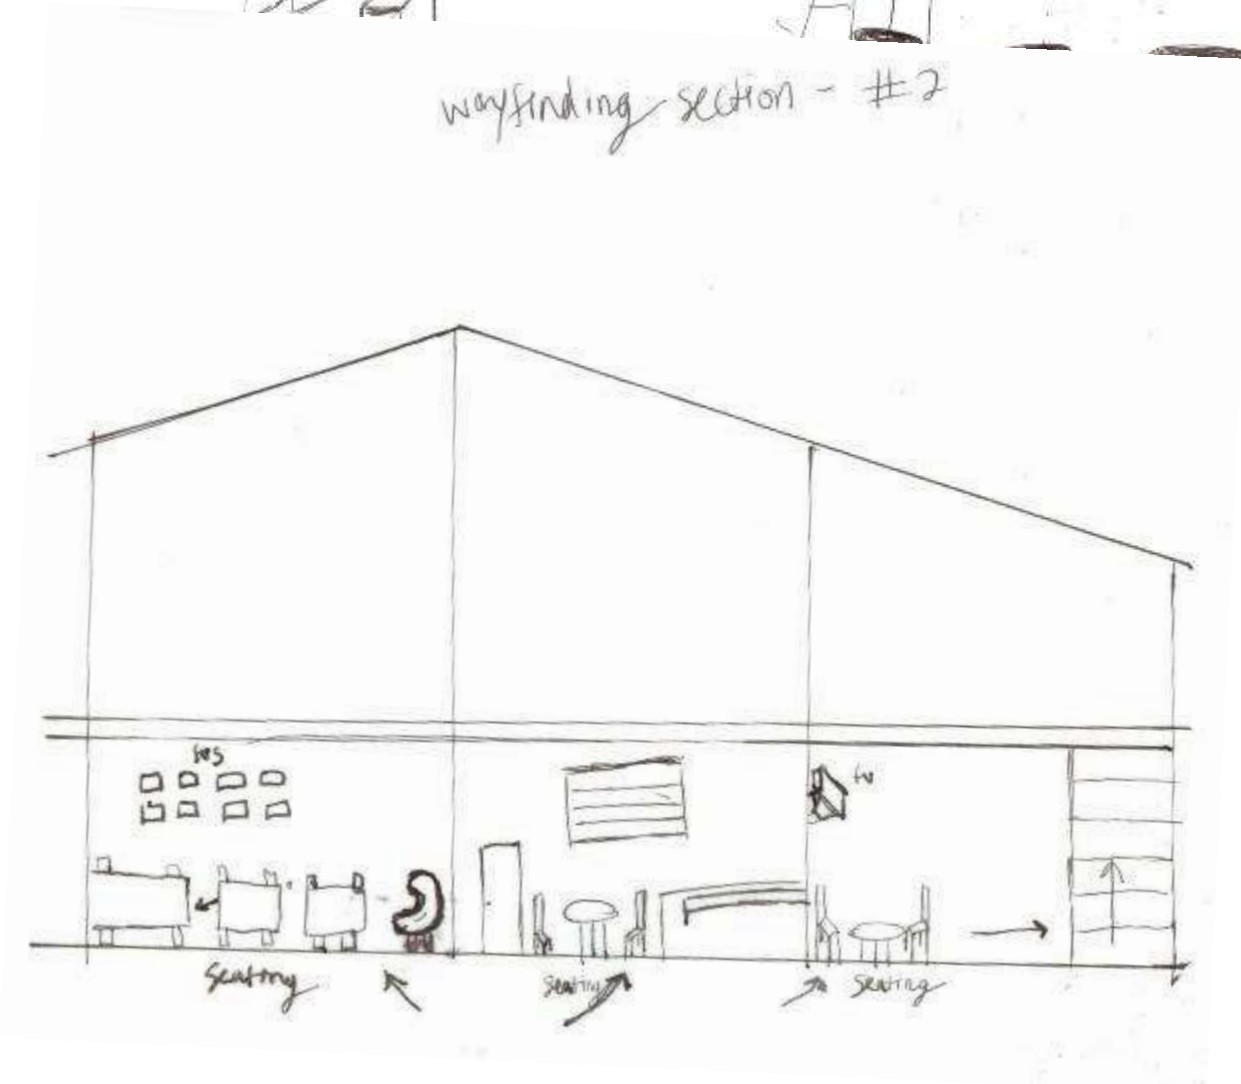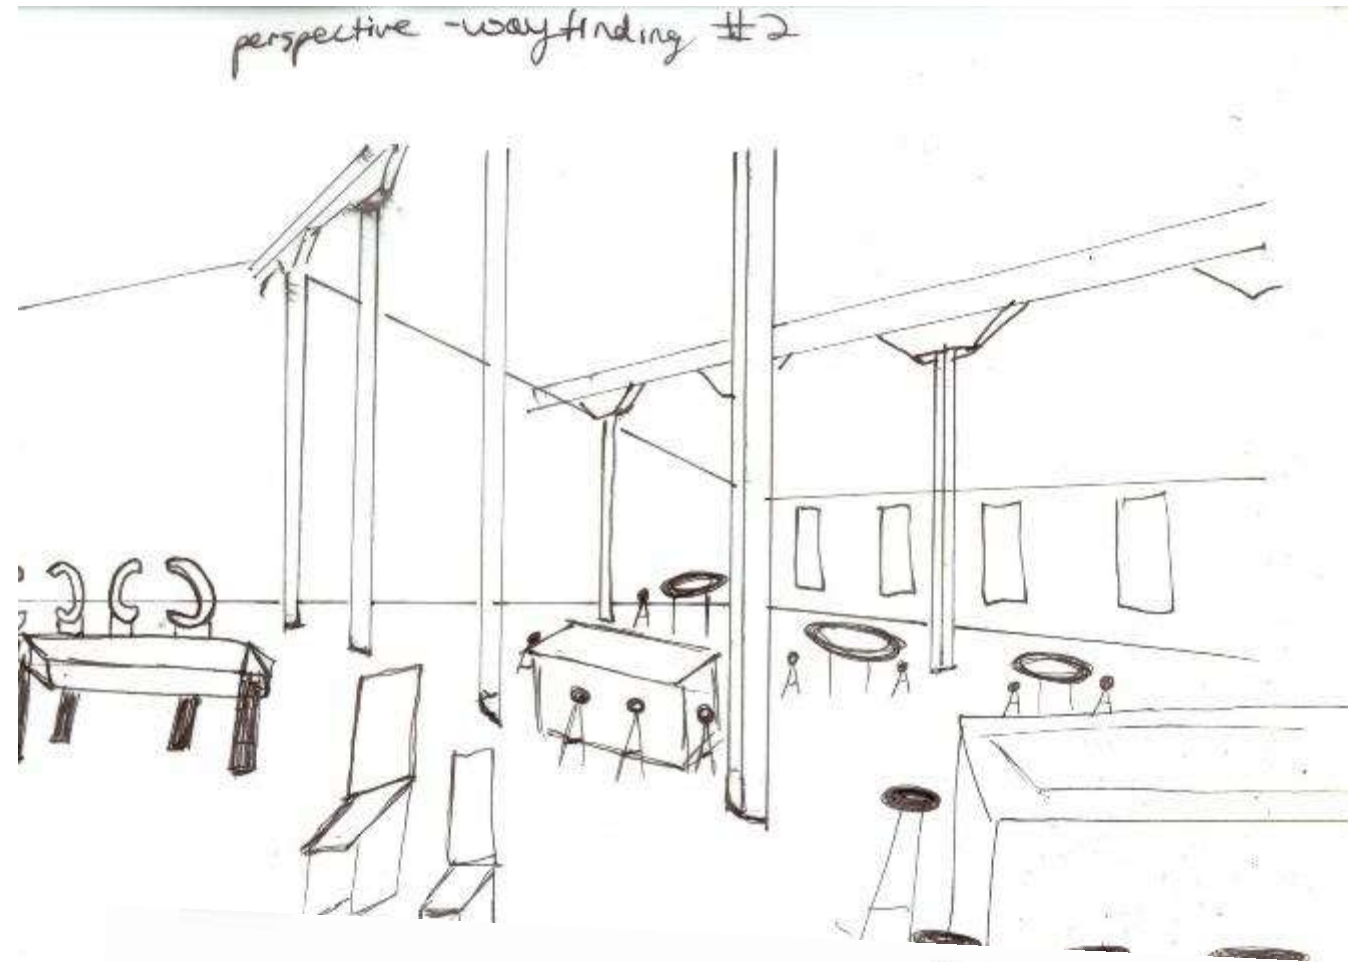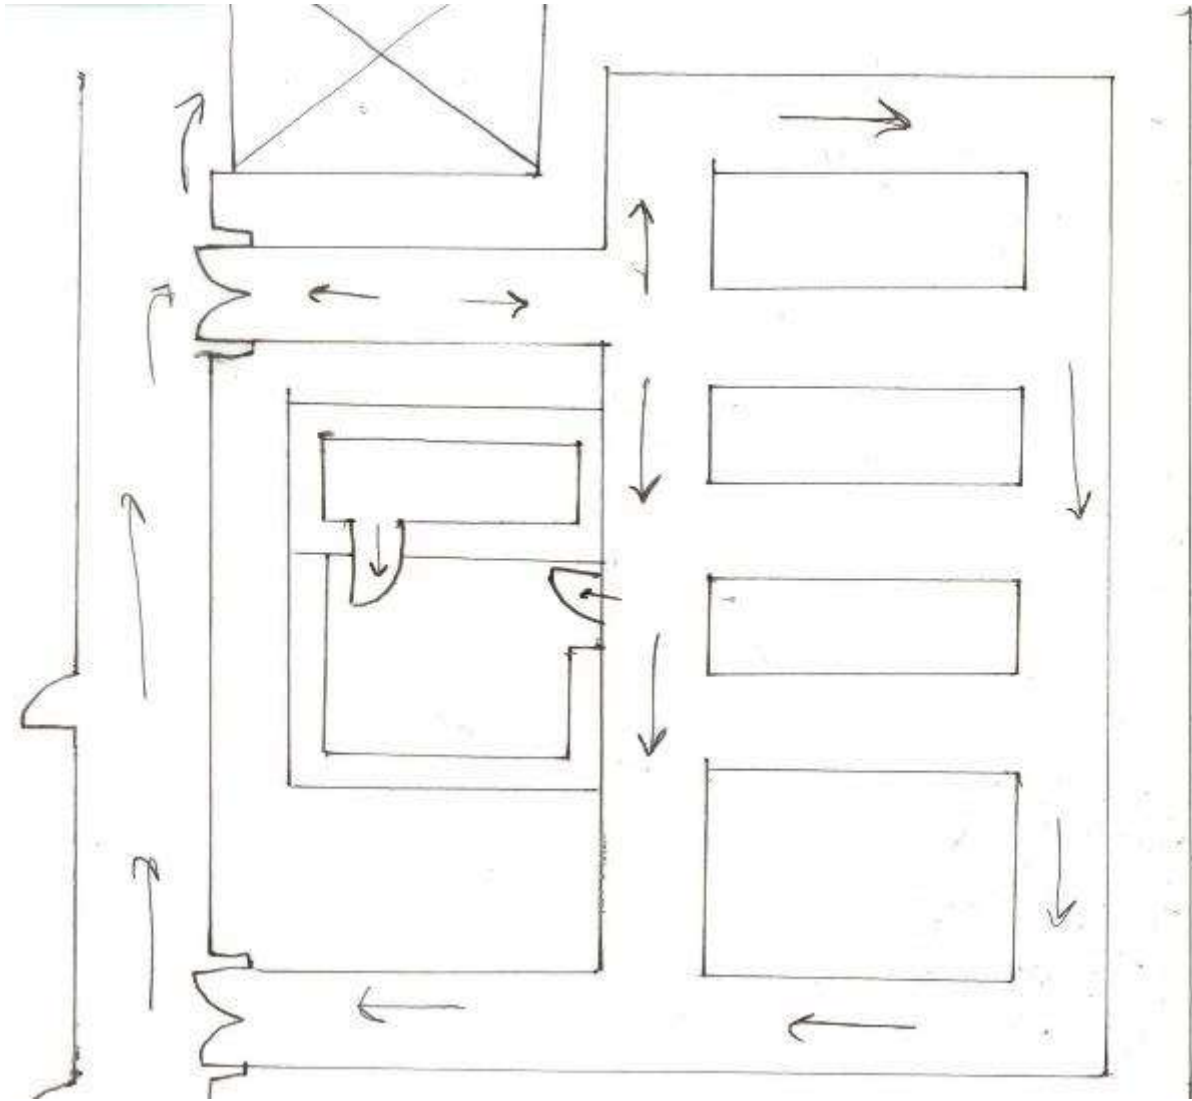


Assignment 9

Stairways #1 Furniture

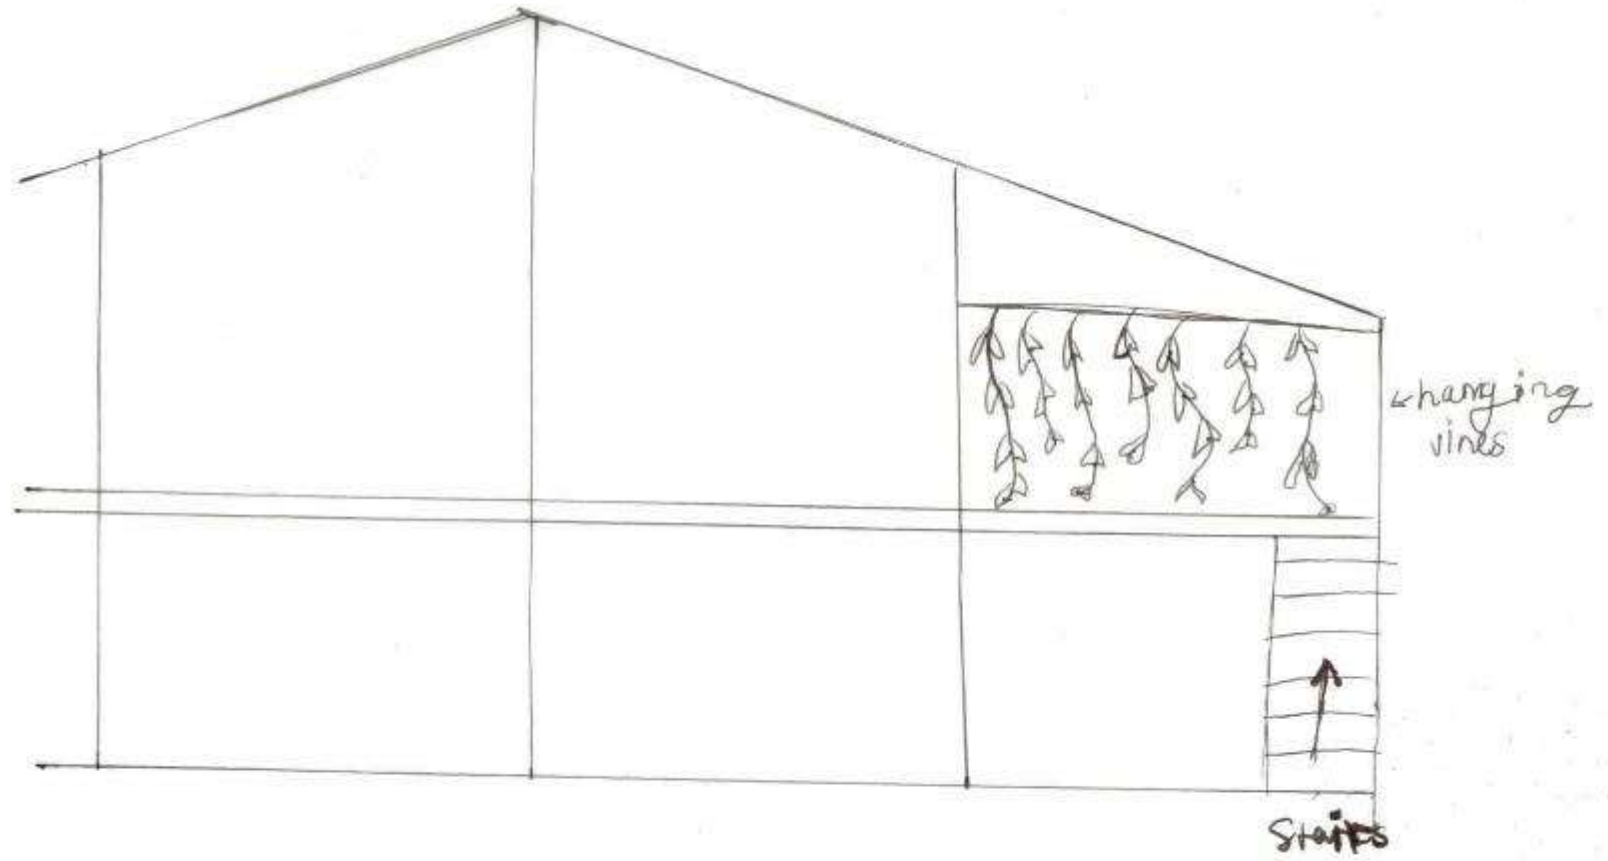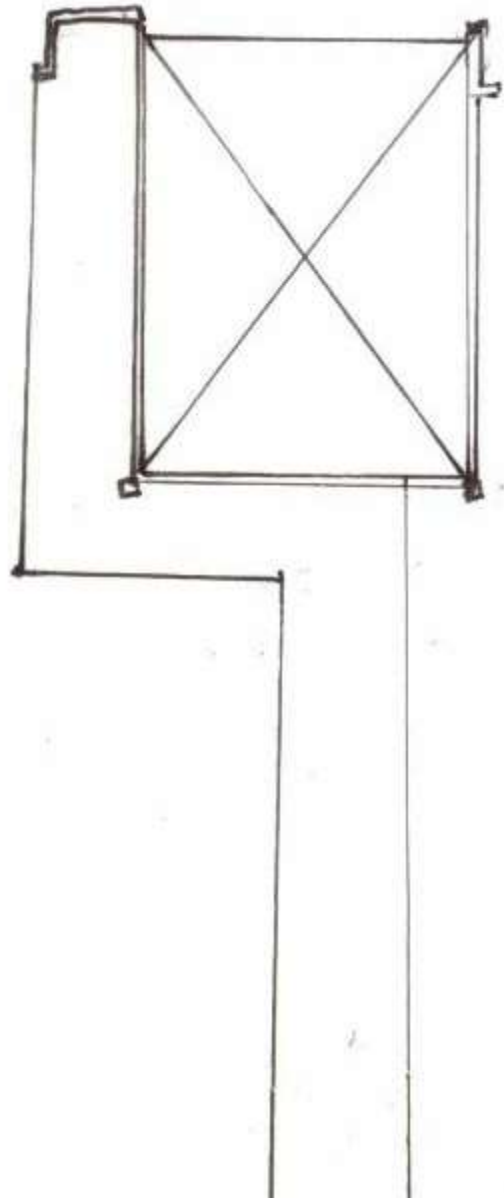




erspective - stairs #1

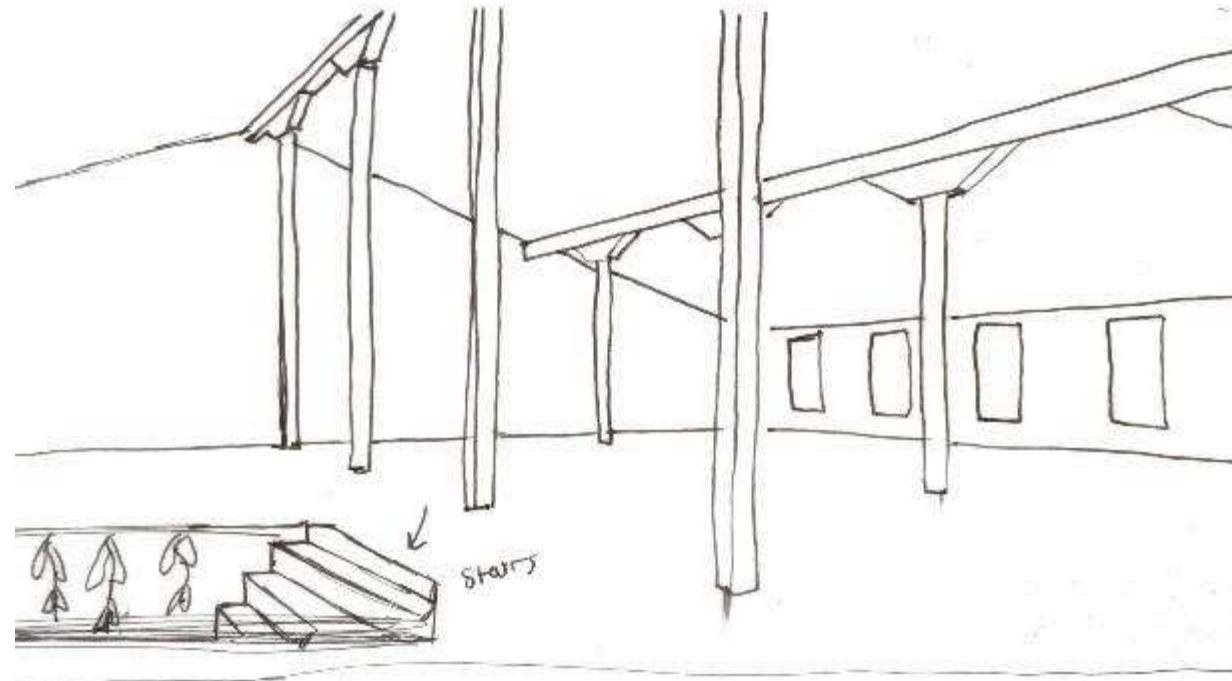

↑ vines leading down stairway



Assignment 9

Stairway #2 Furniture

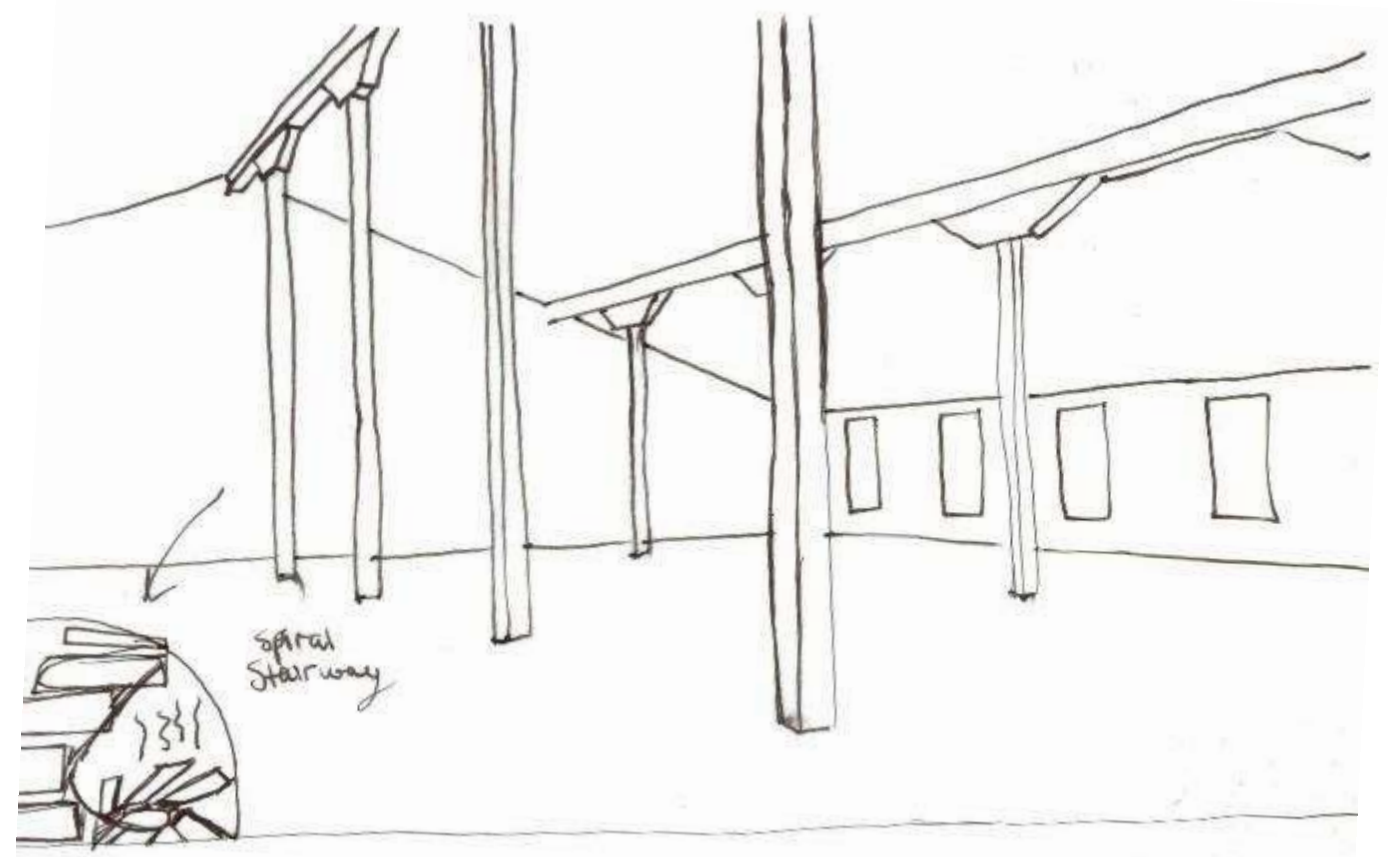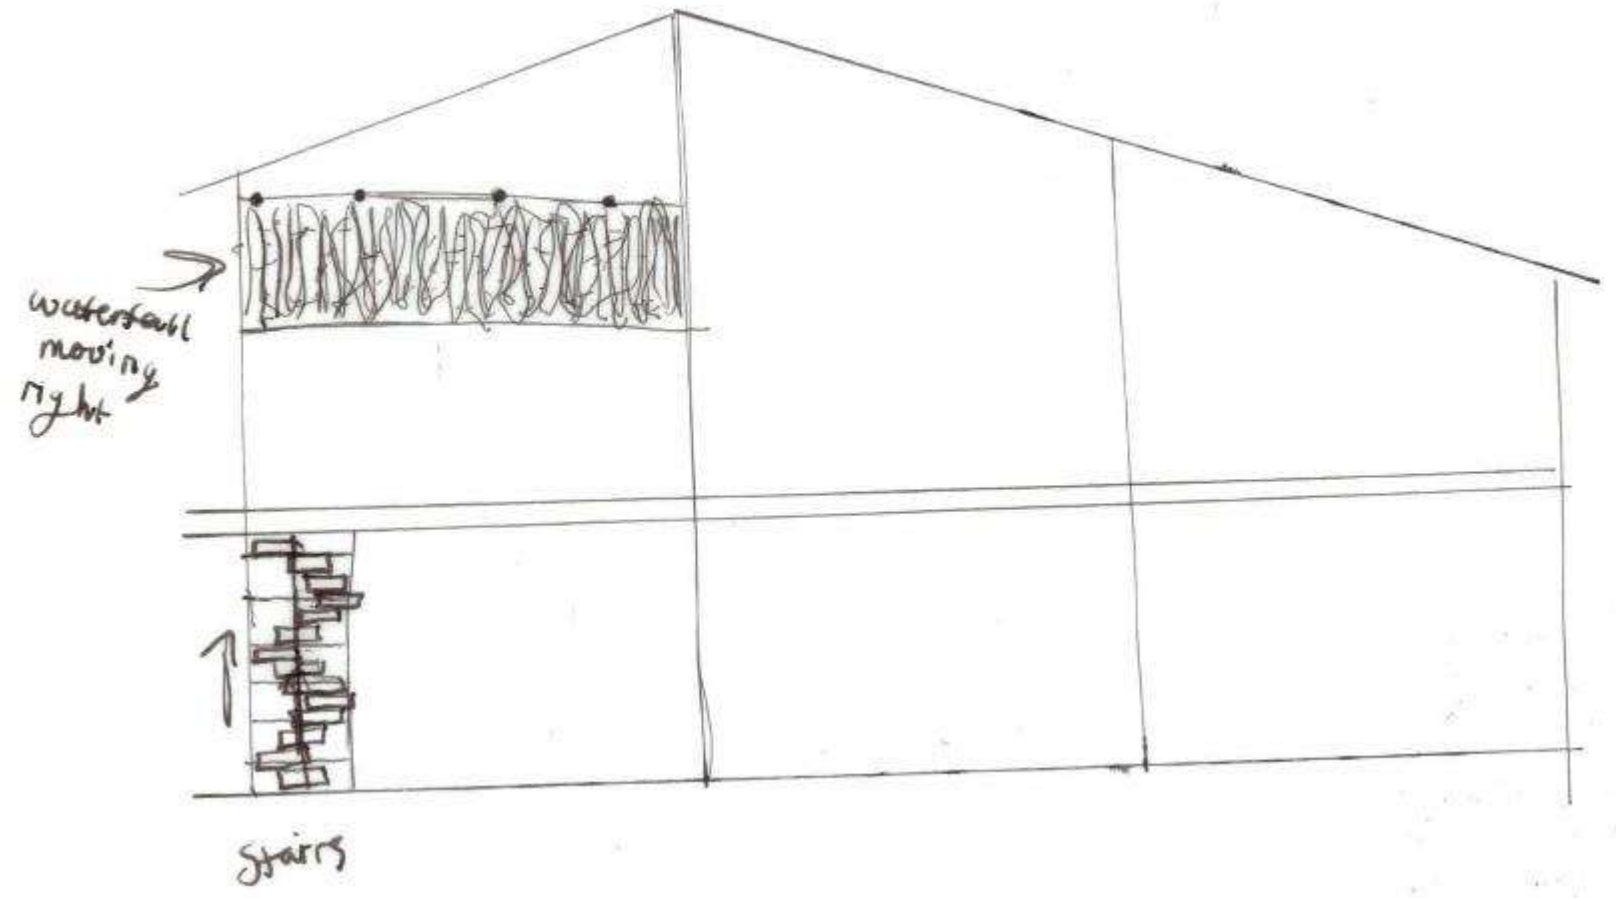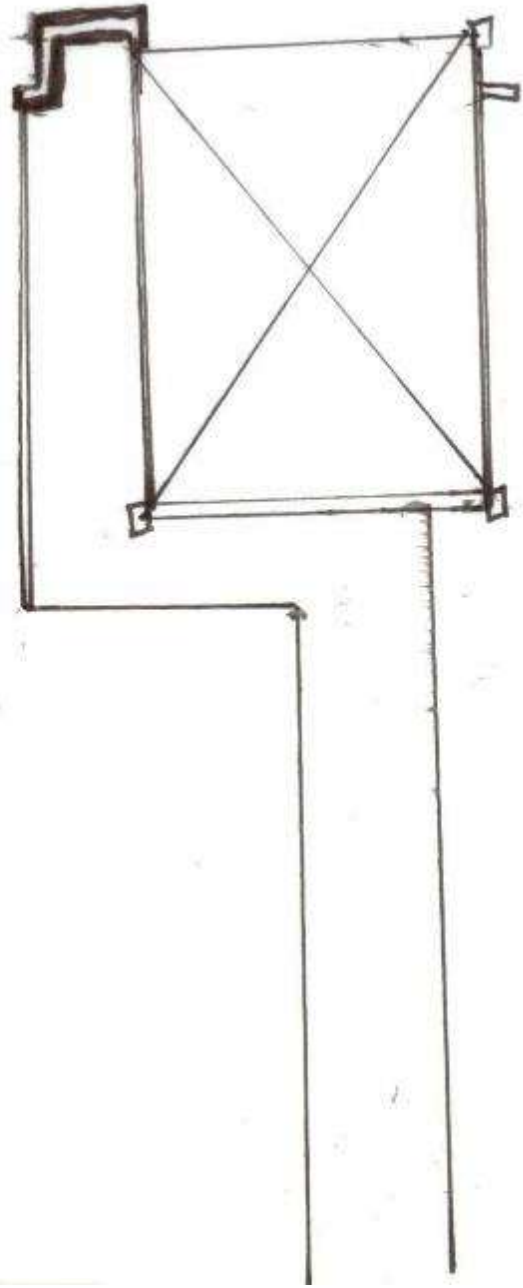

Assignment 9

Lighting #1 Furniture

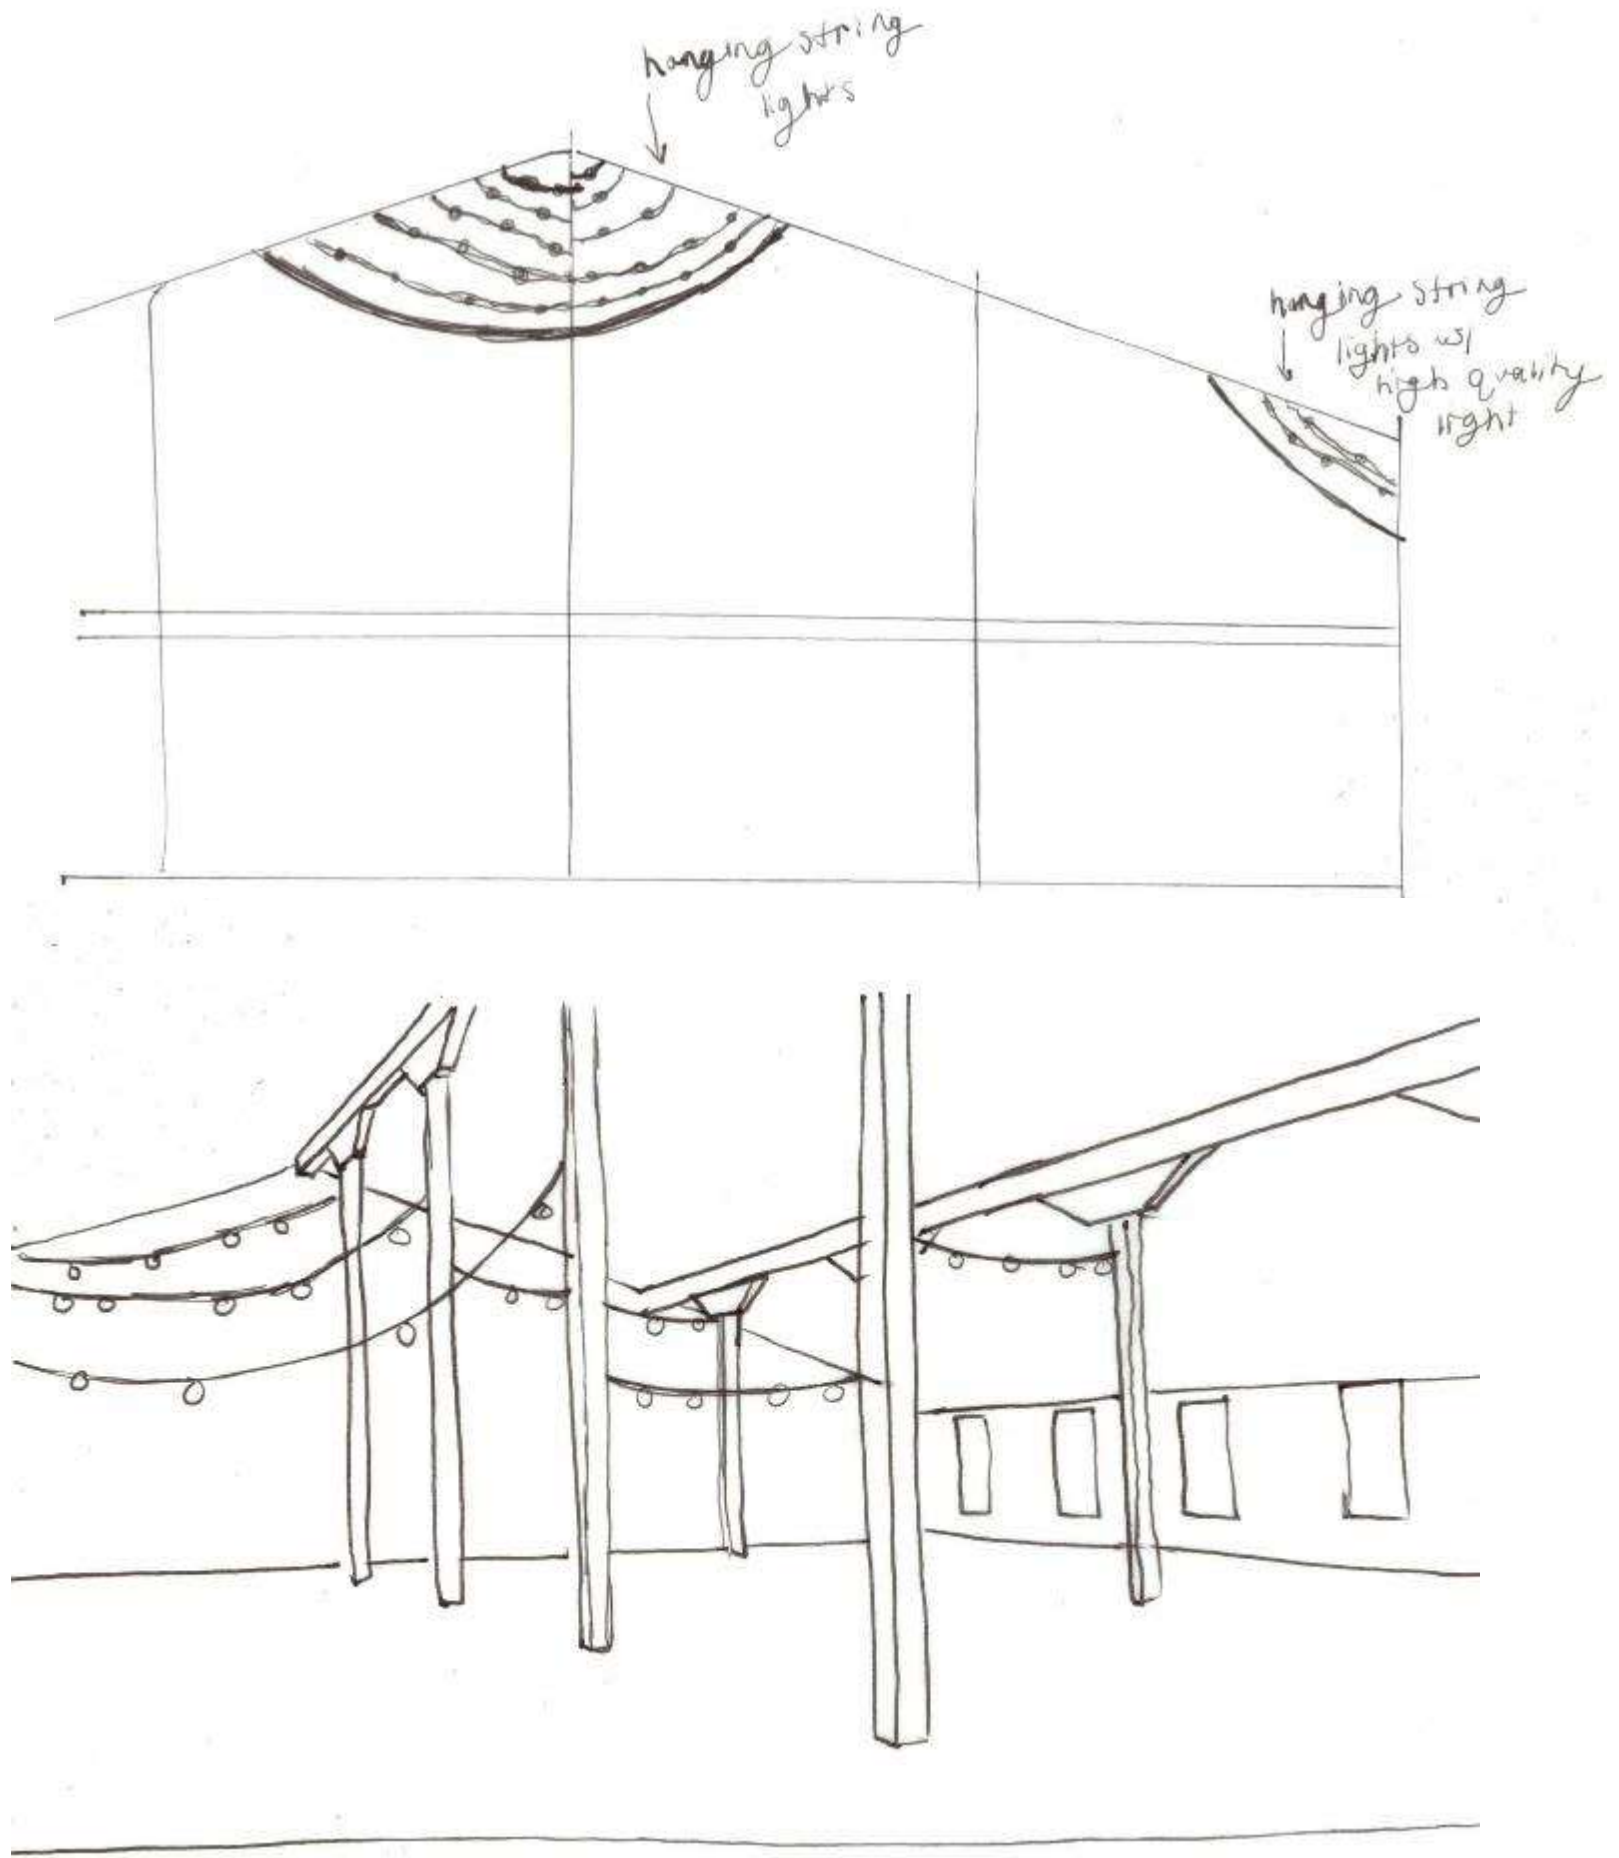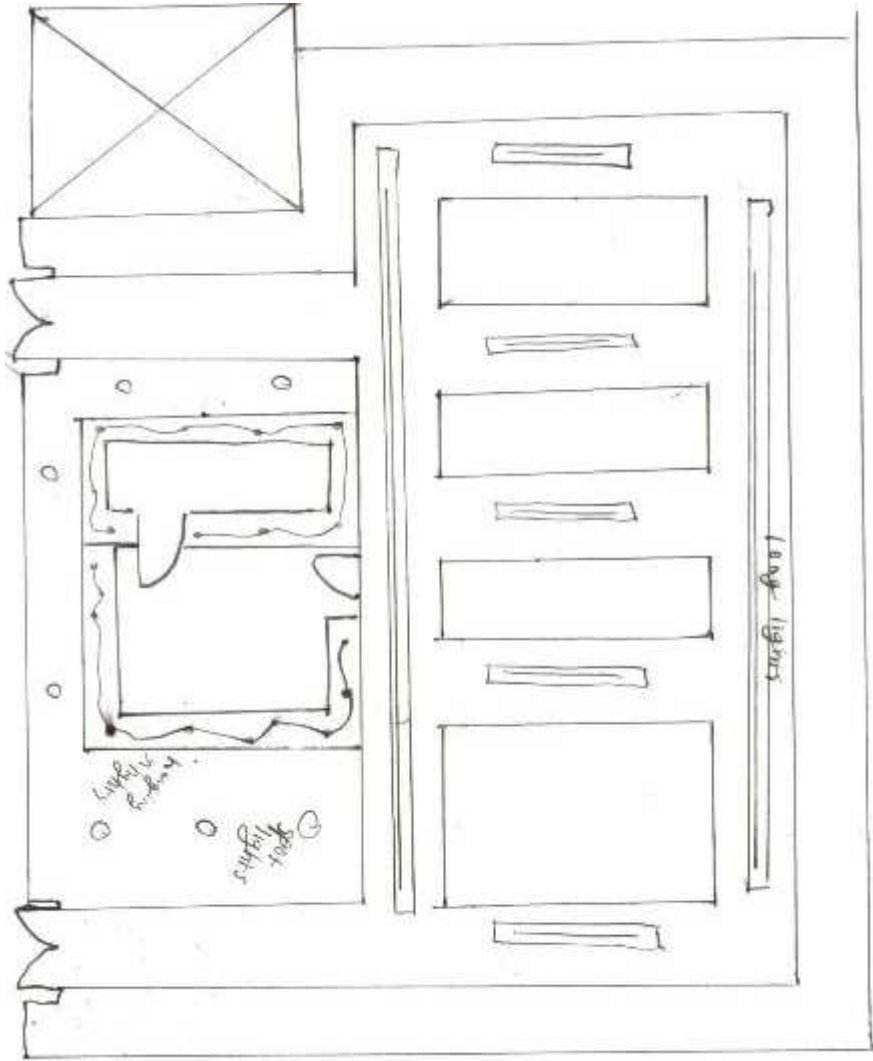

Assignment 9

Lighting #2 Furniture

