

PORTFOLIO 2


Julianne Hughes

October 25, 2019

IDSN 2102


Professor Gustina

Kitchen & service area floor plan one with dimensions

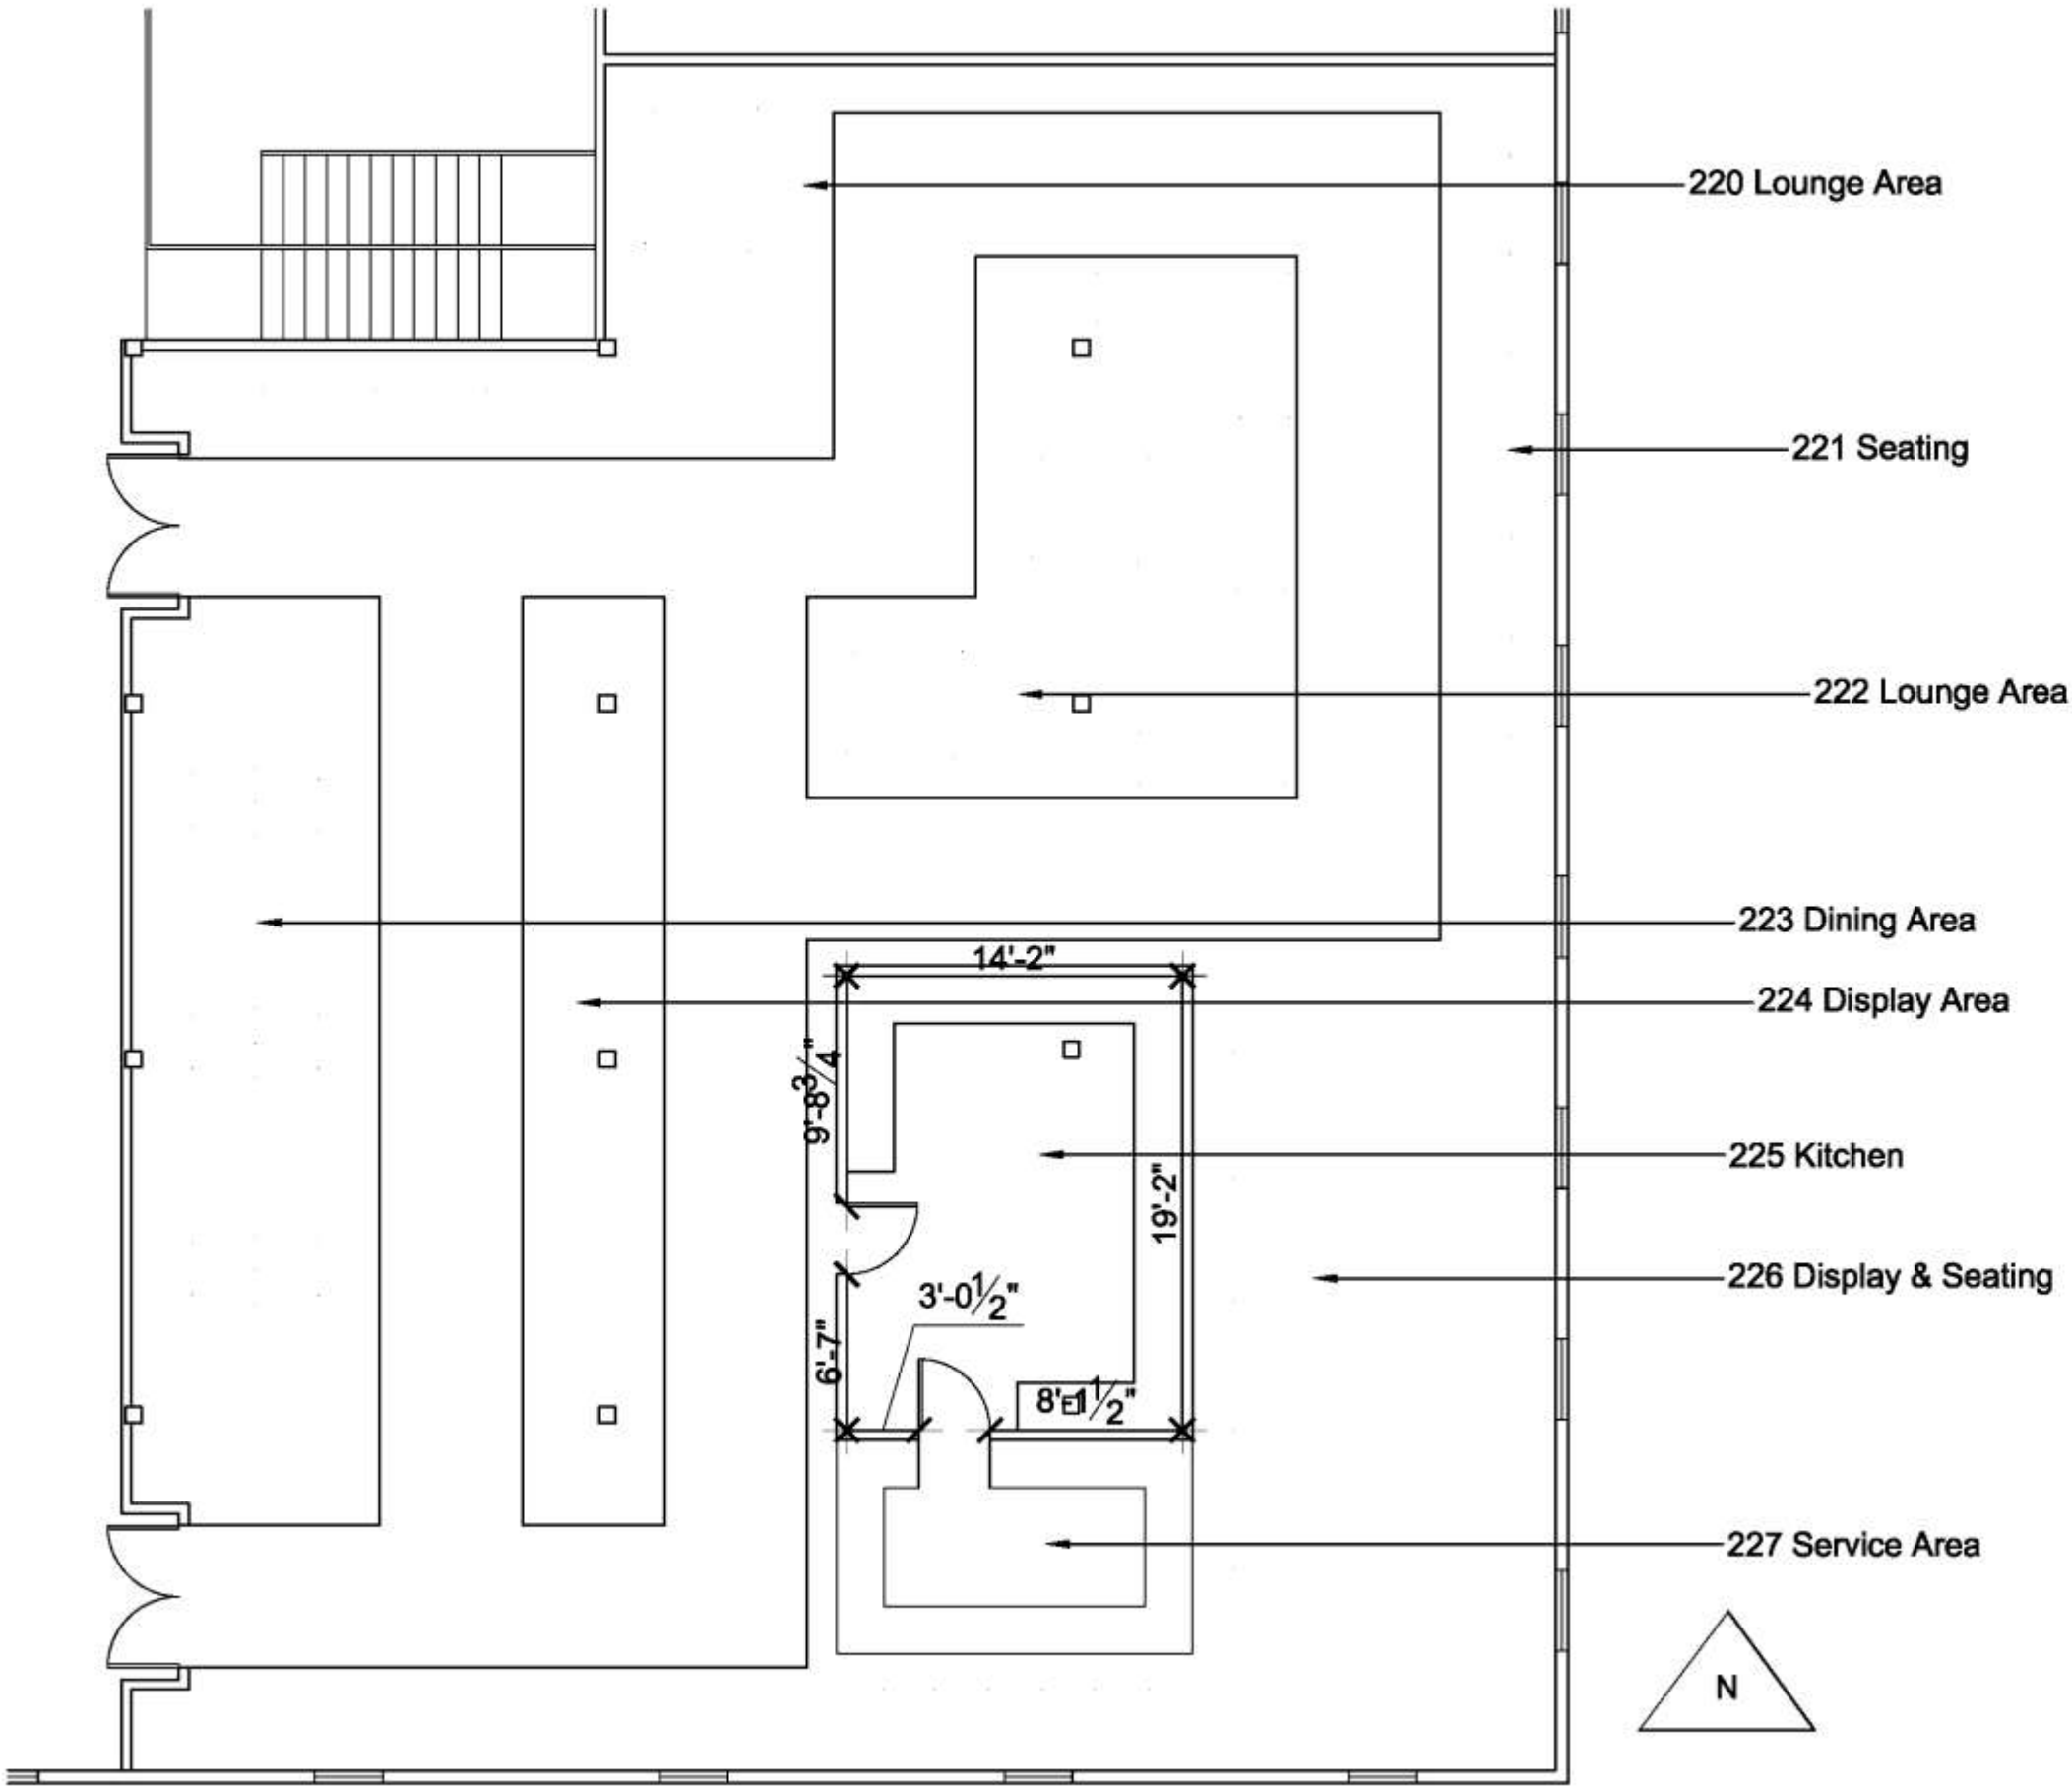







Julianne Hughes
IDSN 2102 F19

Kitchen & service area
floor plan two with
dimensions

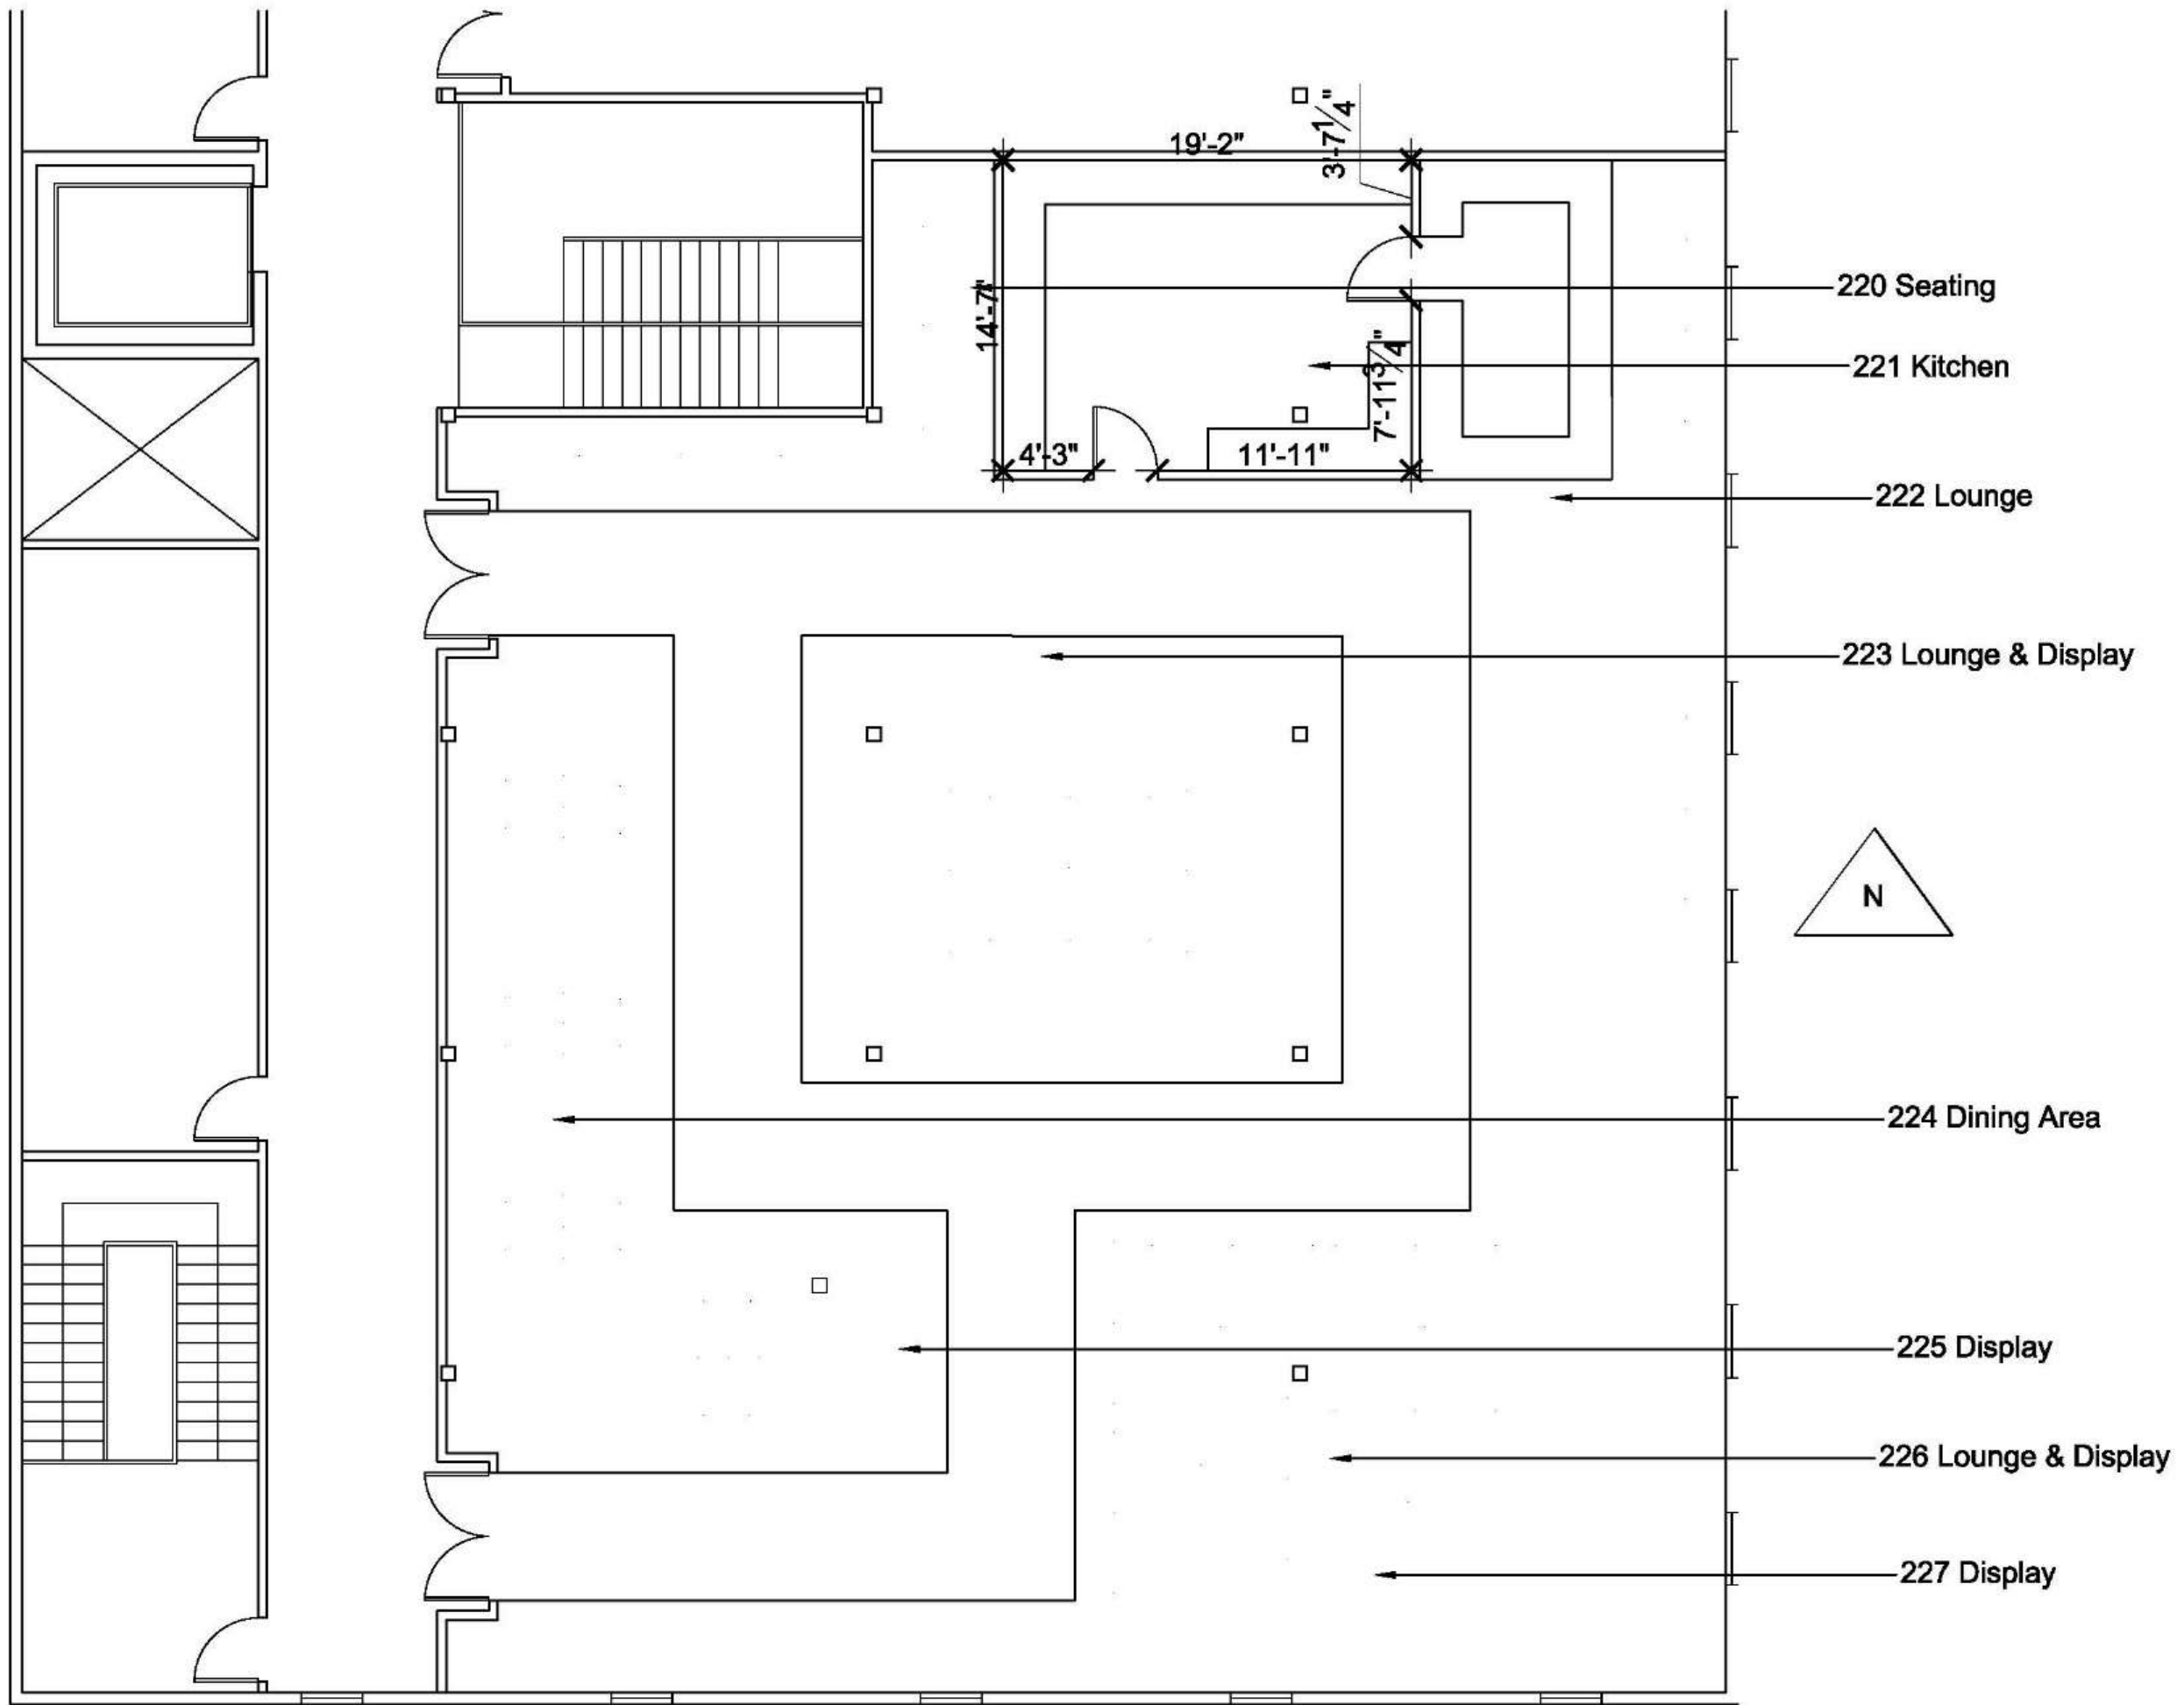







Julianne Hughes
IDSN 2102 F19

Ceiling & lighting floor plans, sections, and perspectives

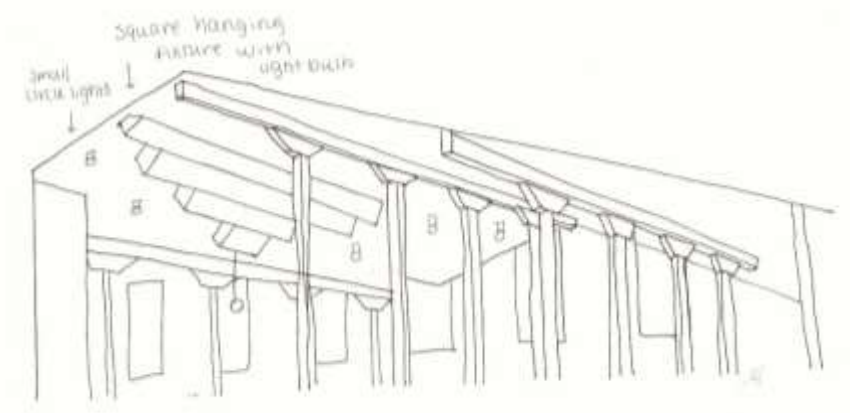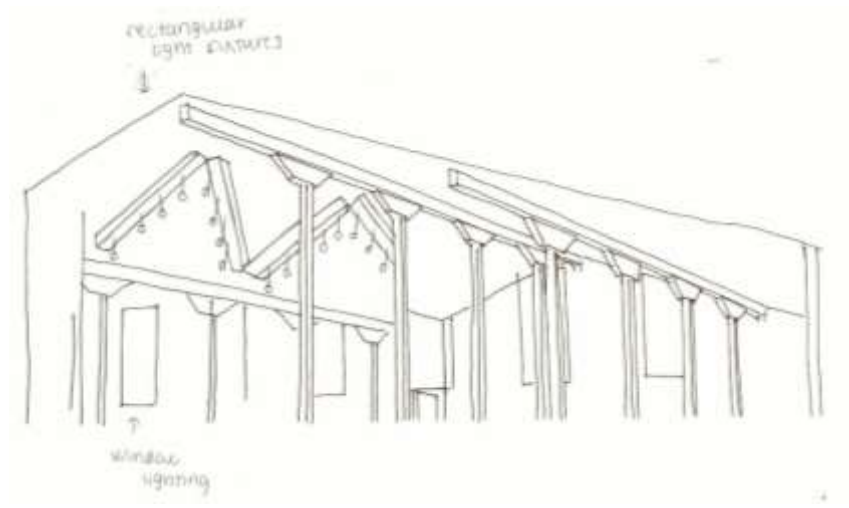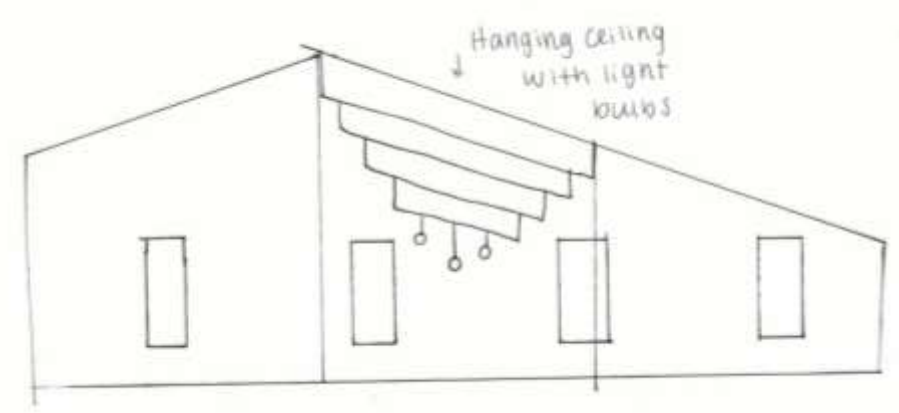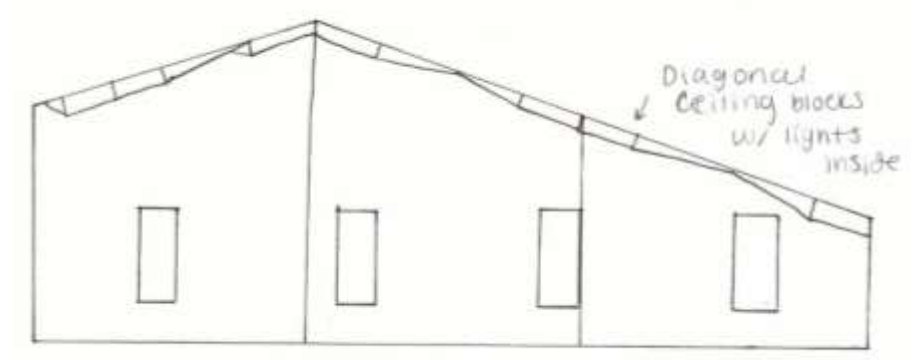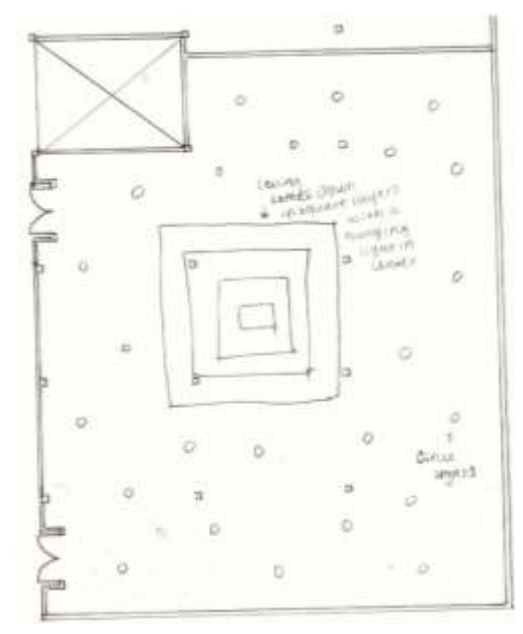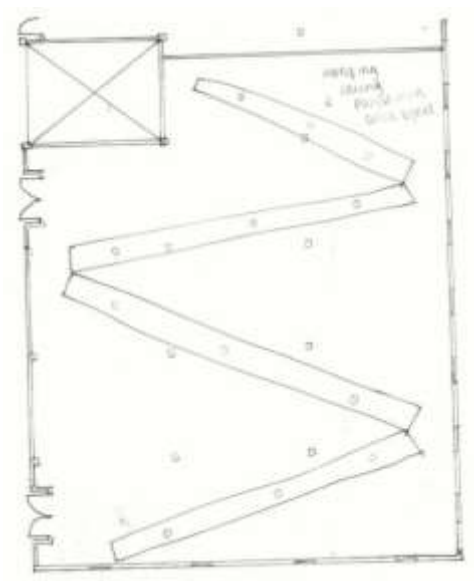

Julianne Hughes
IDSN 2102 F19







Back of house floor plans, sections, and perspectives

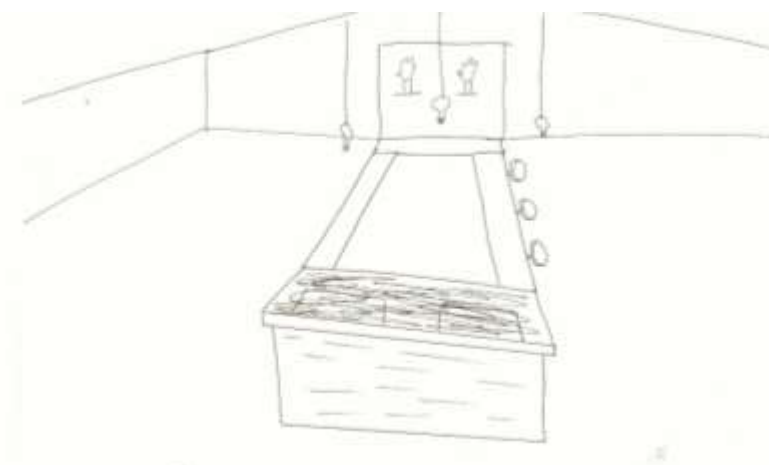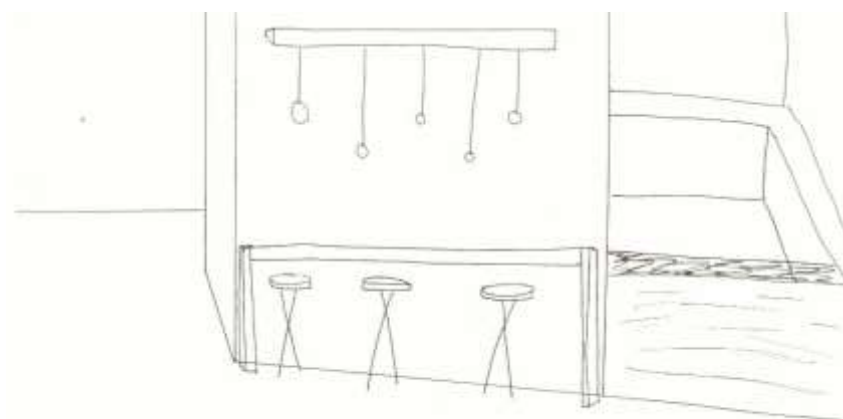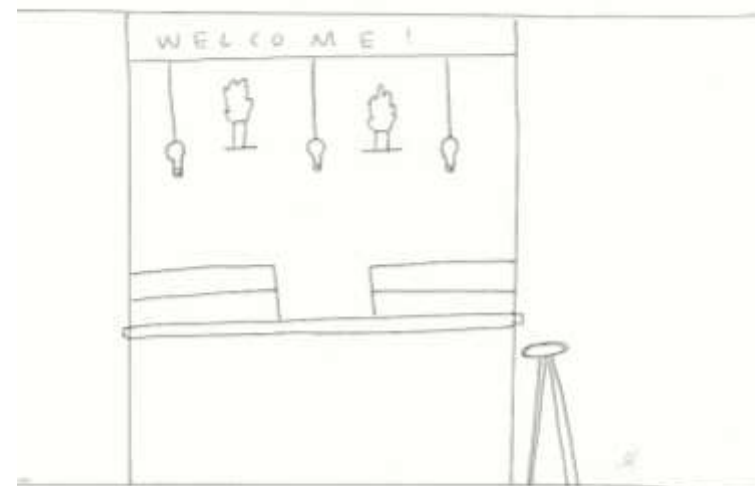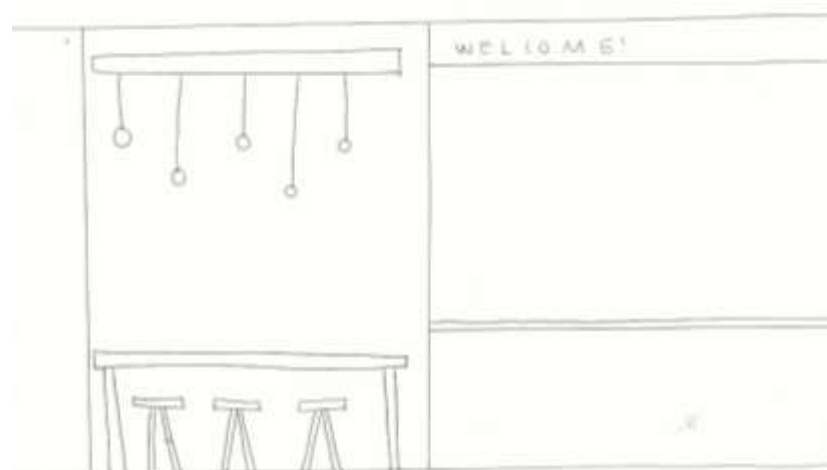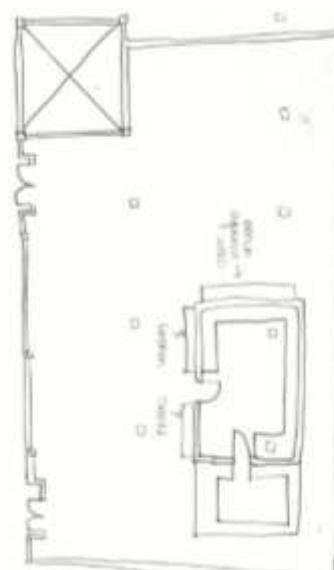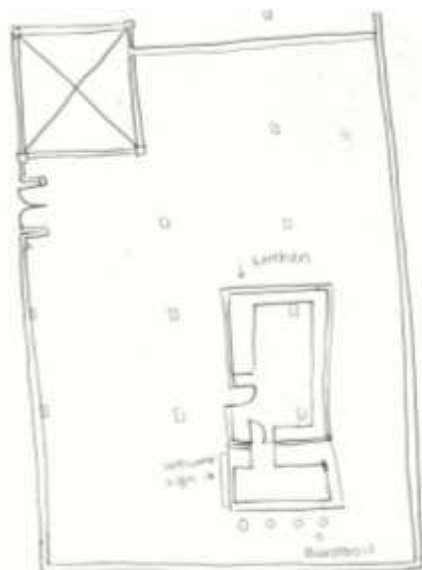


Julianne Hughes

IDSN 2102 F19

Wayfinding floor plans, sections, and perspectives

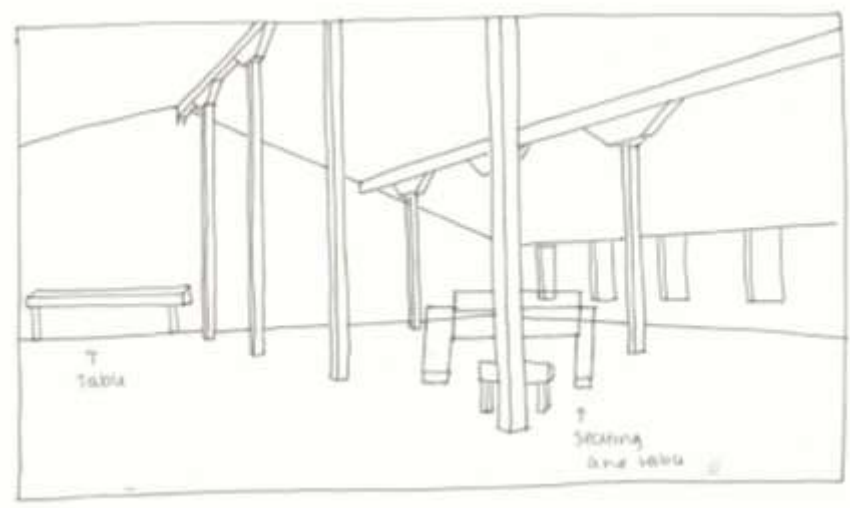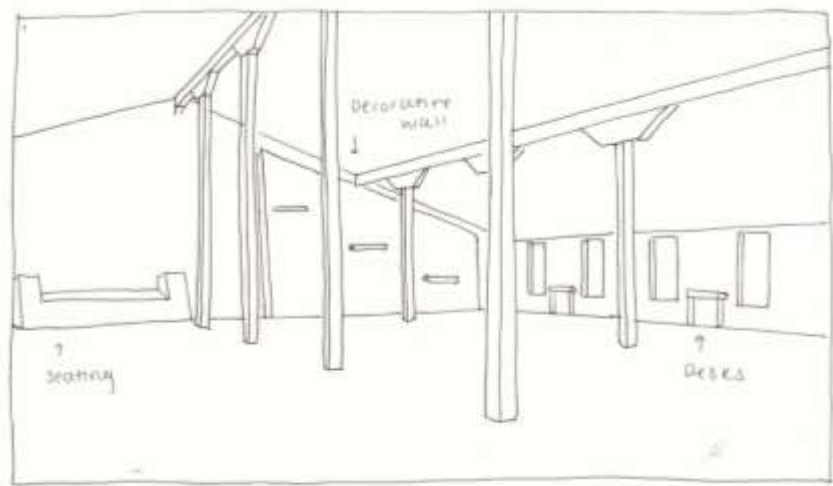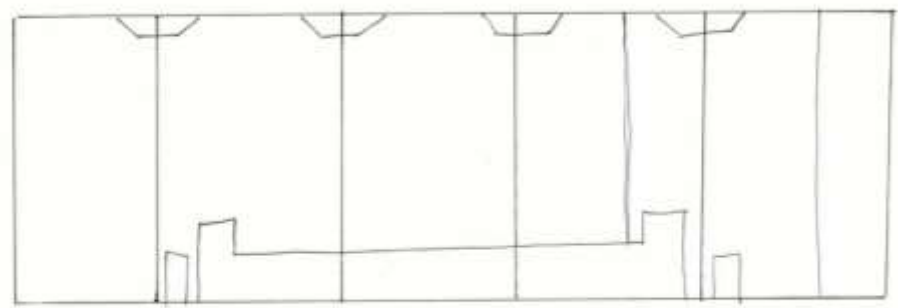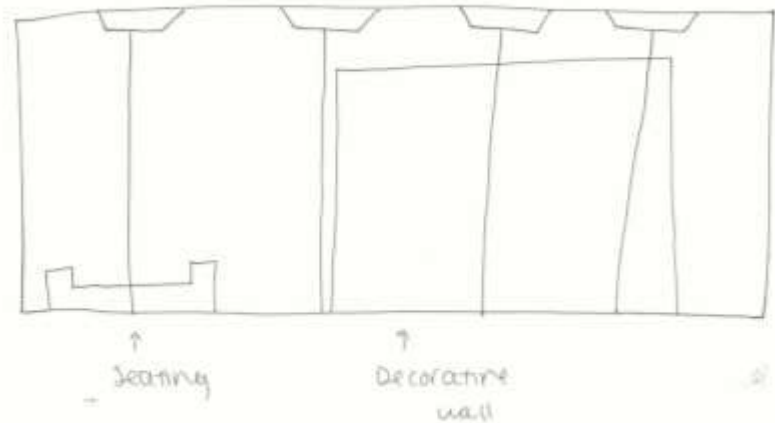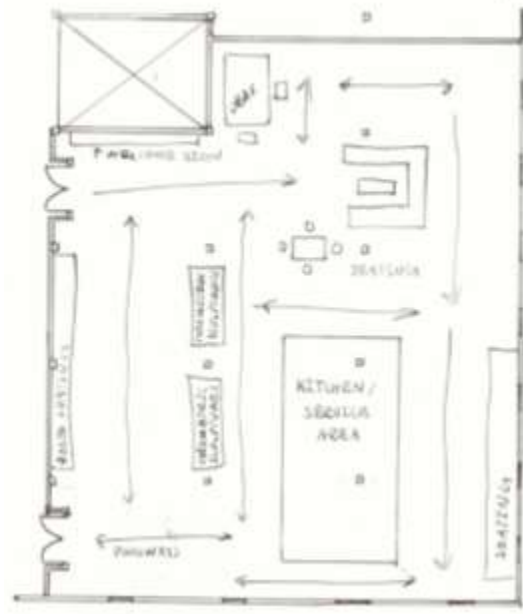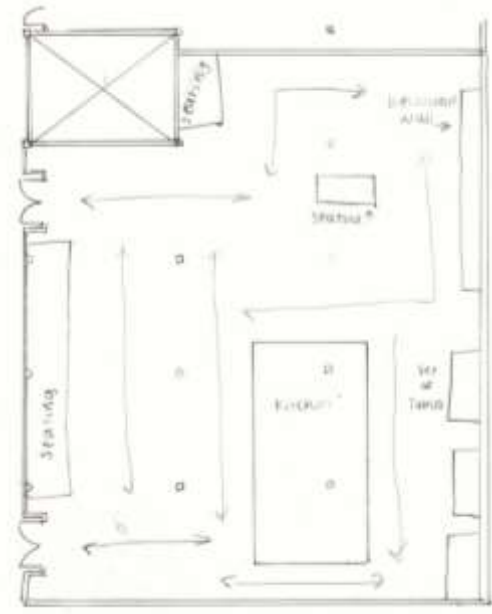


Julianne Hughes
IDSN 2102 F19

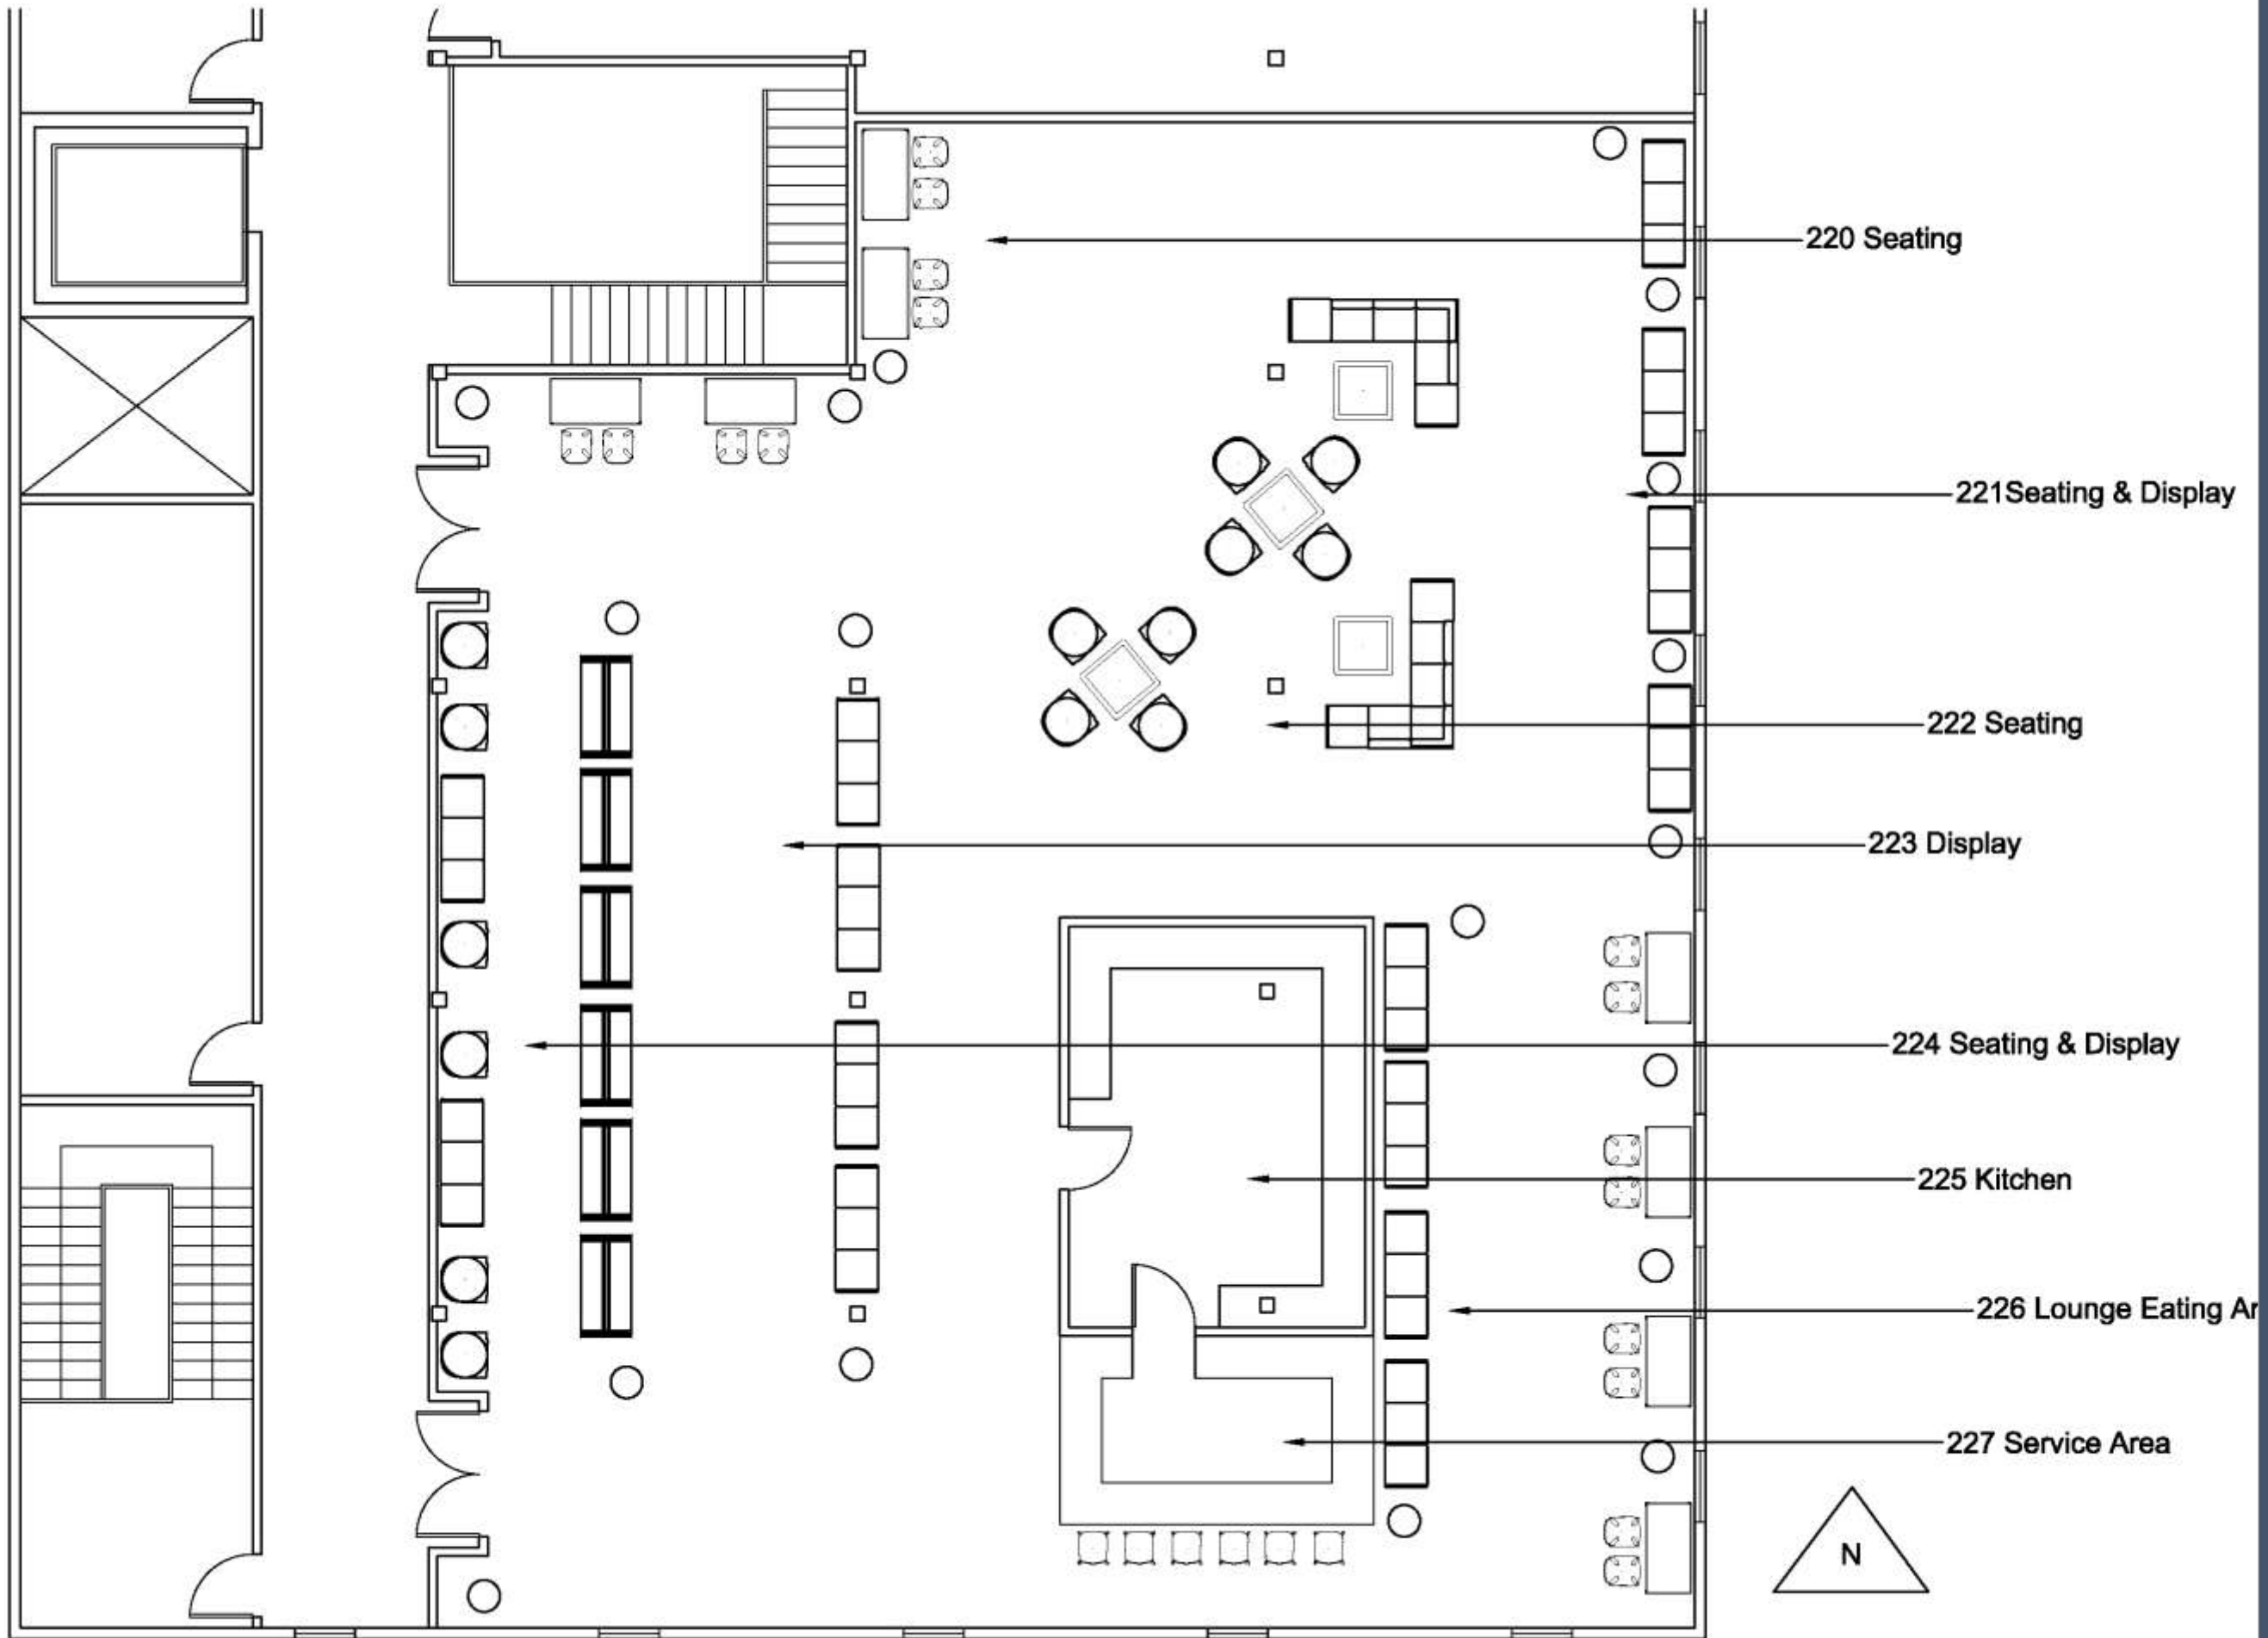


Julianne Hughes

IDSN 2102 F19

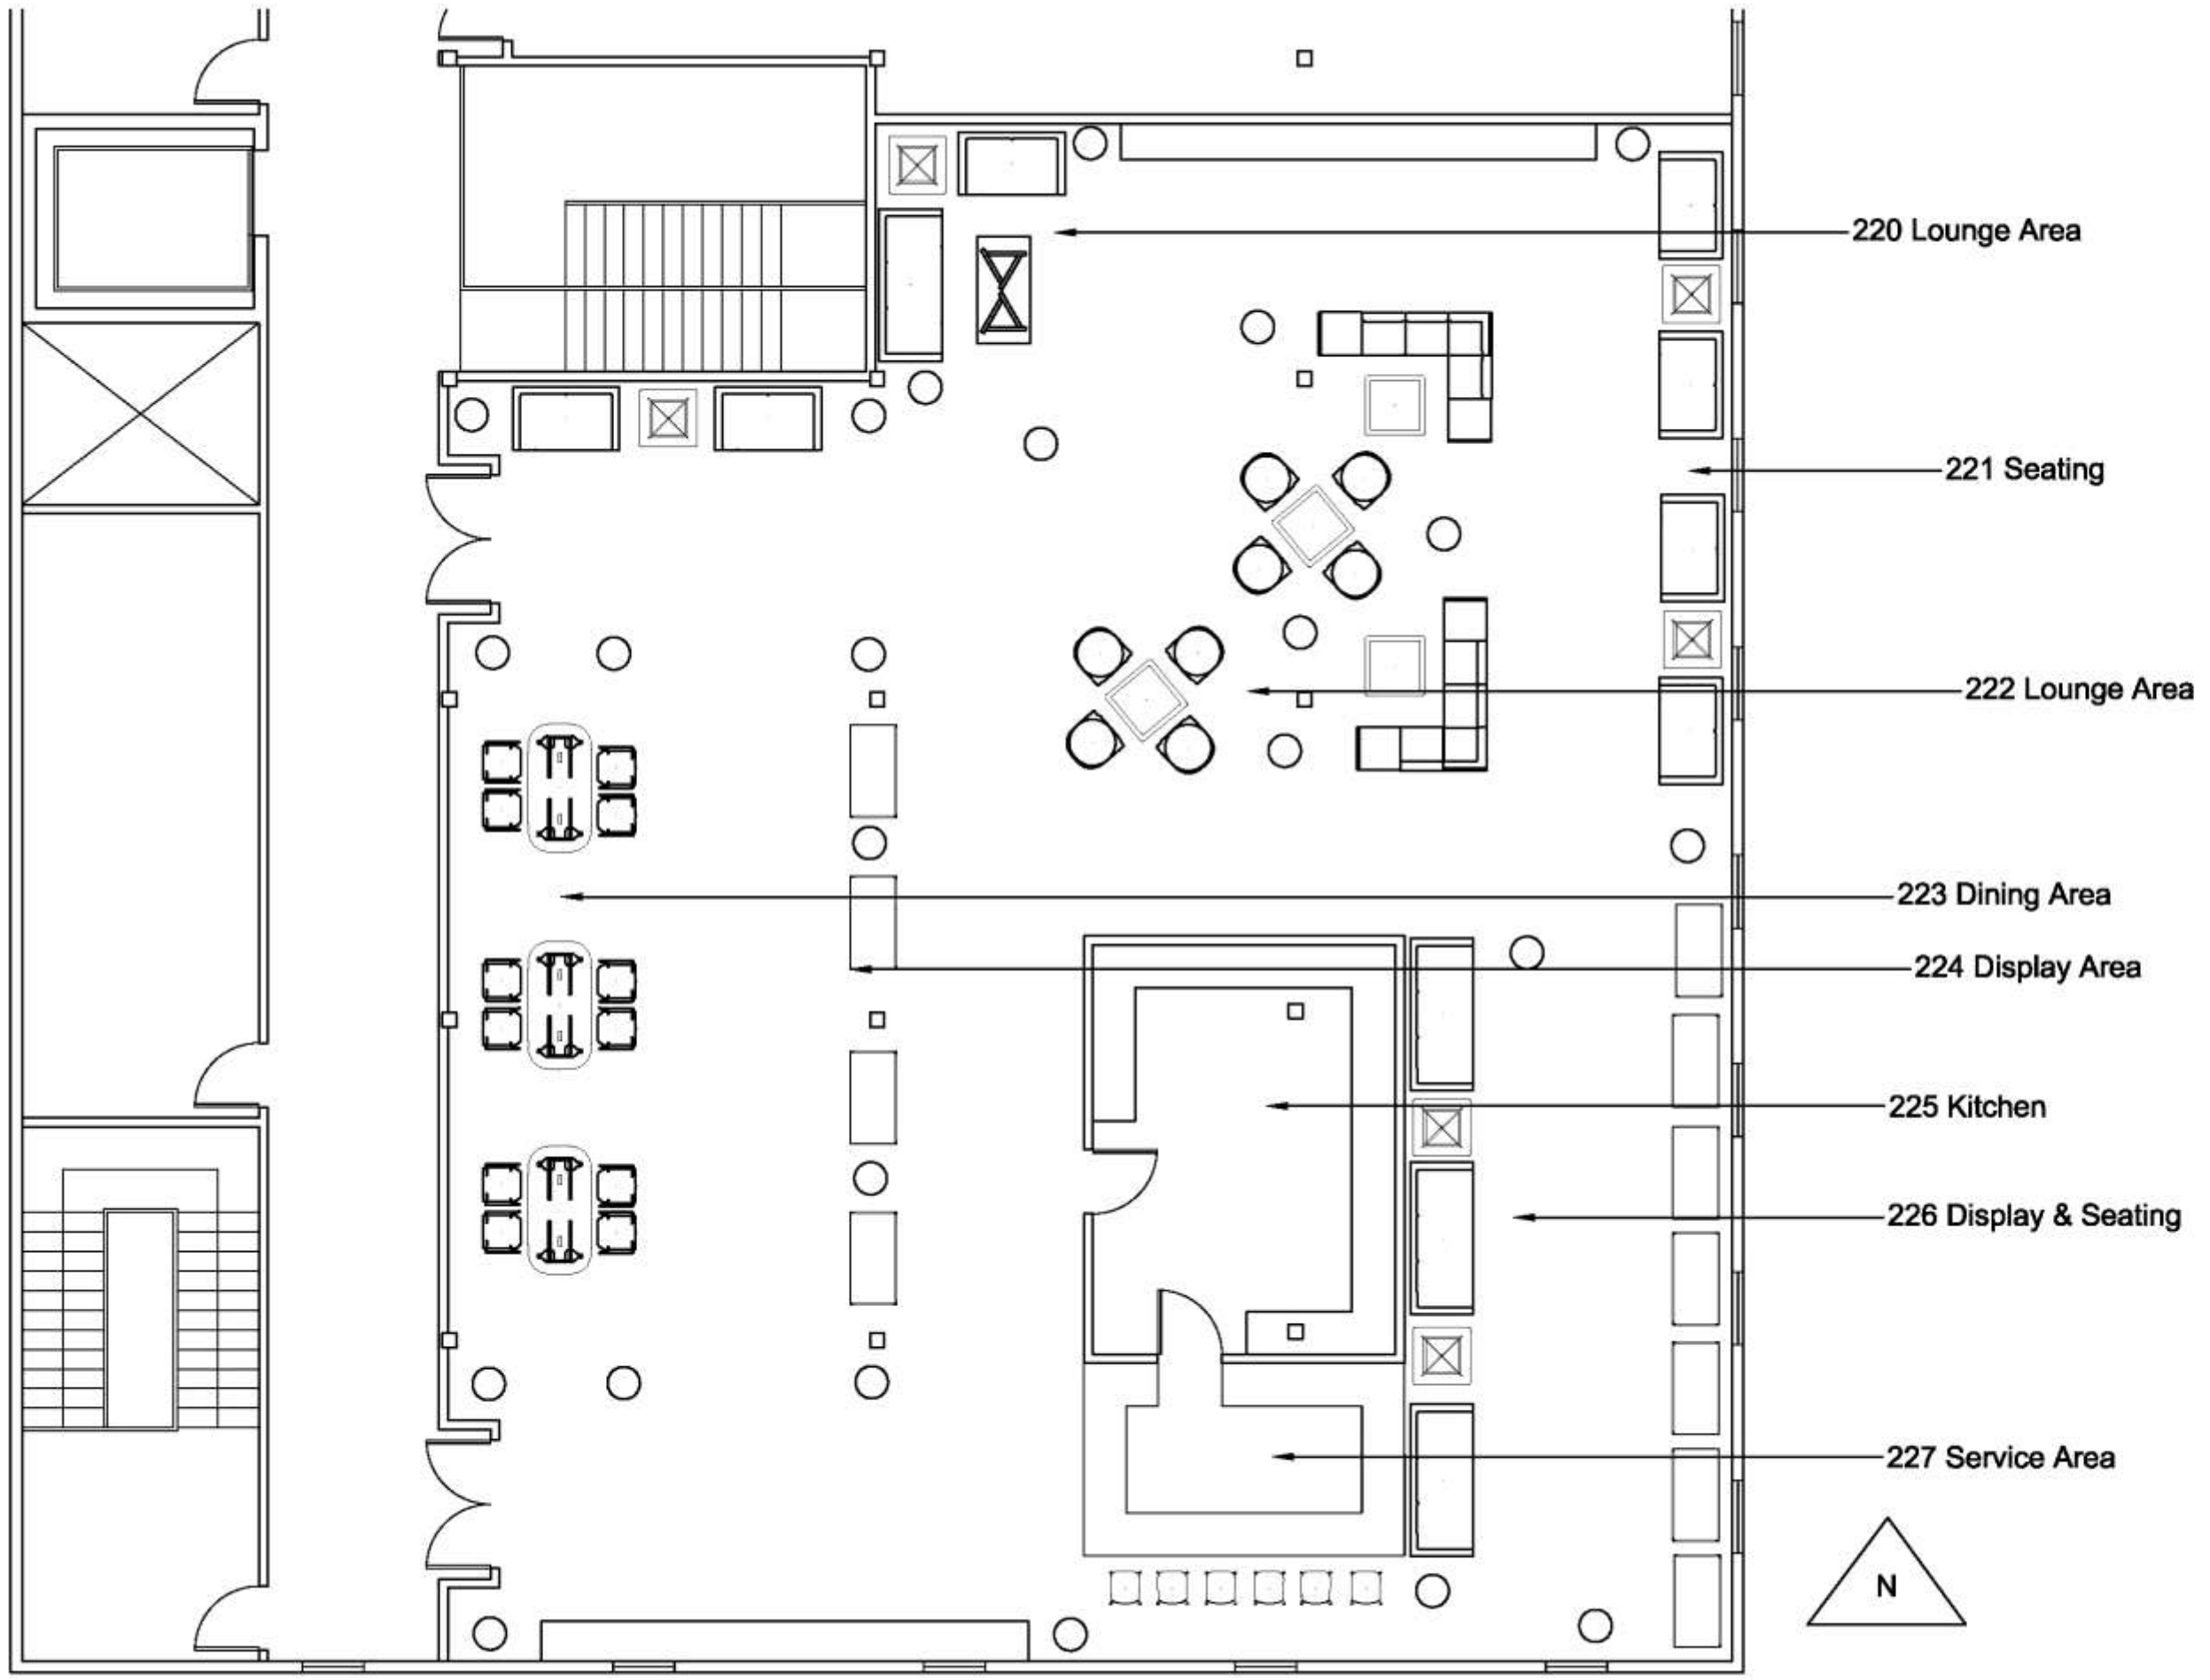


Julianne Hughes

IDSN 2102 F19

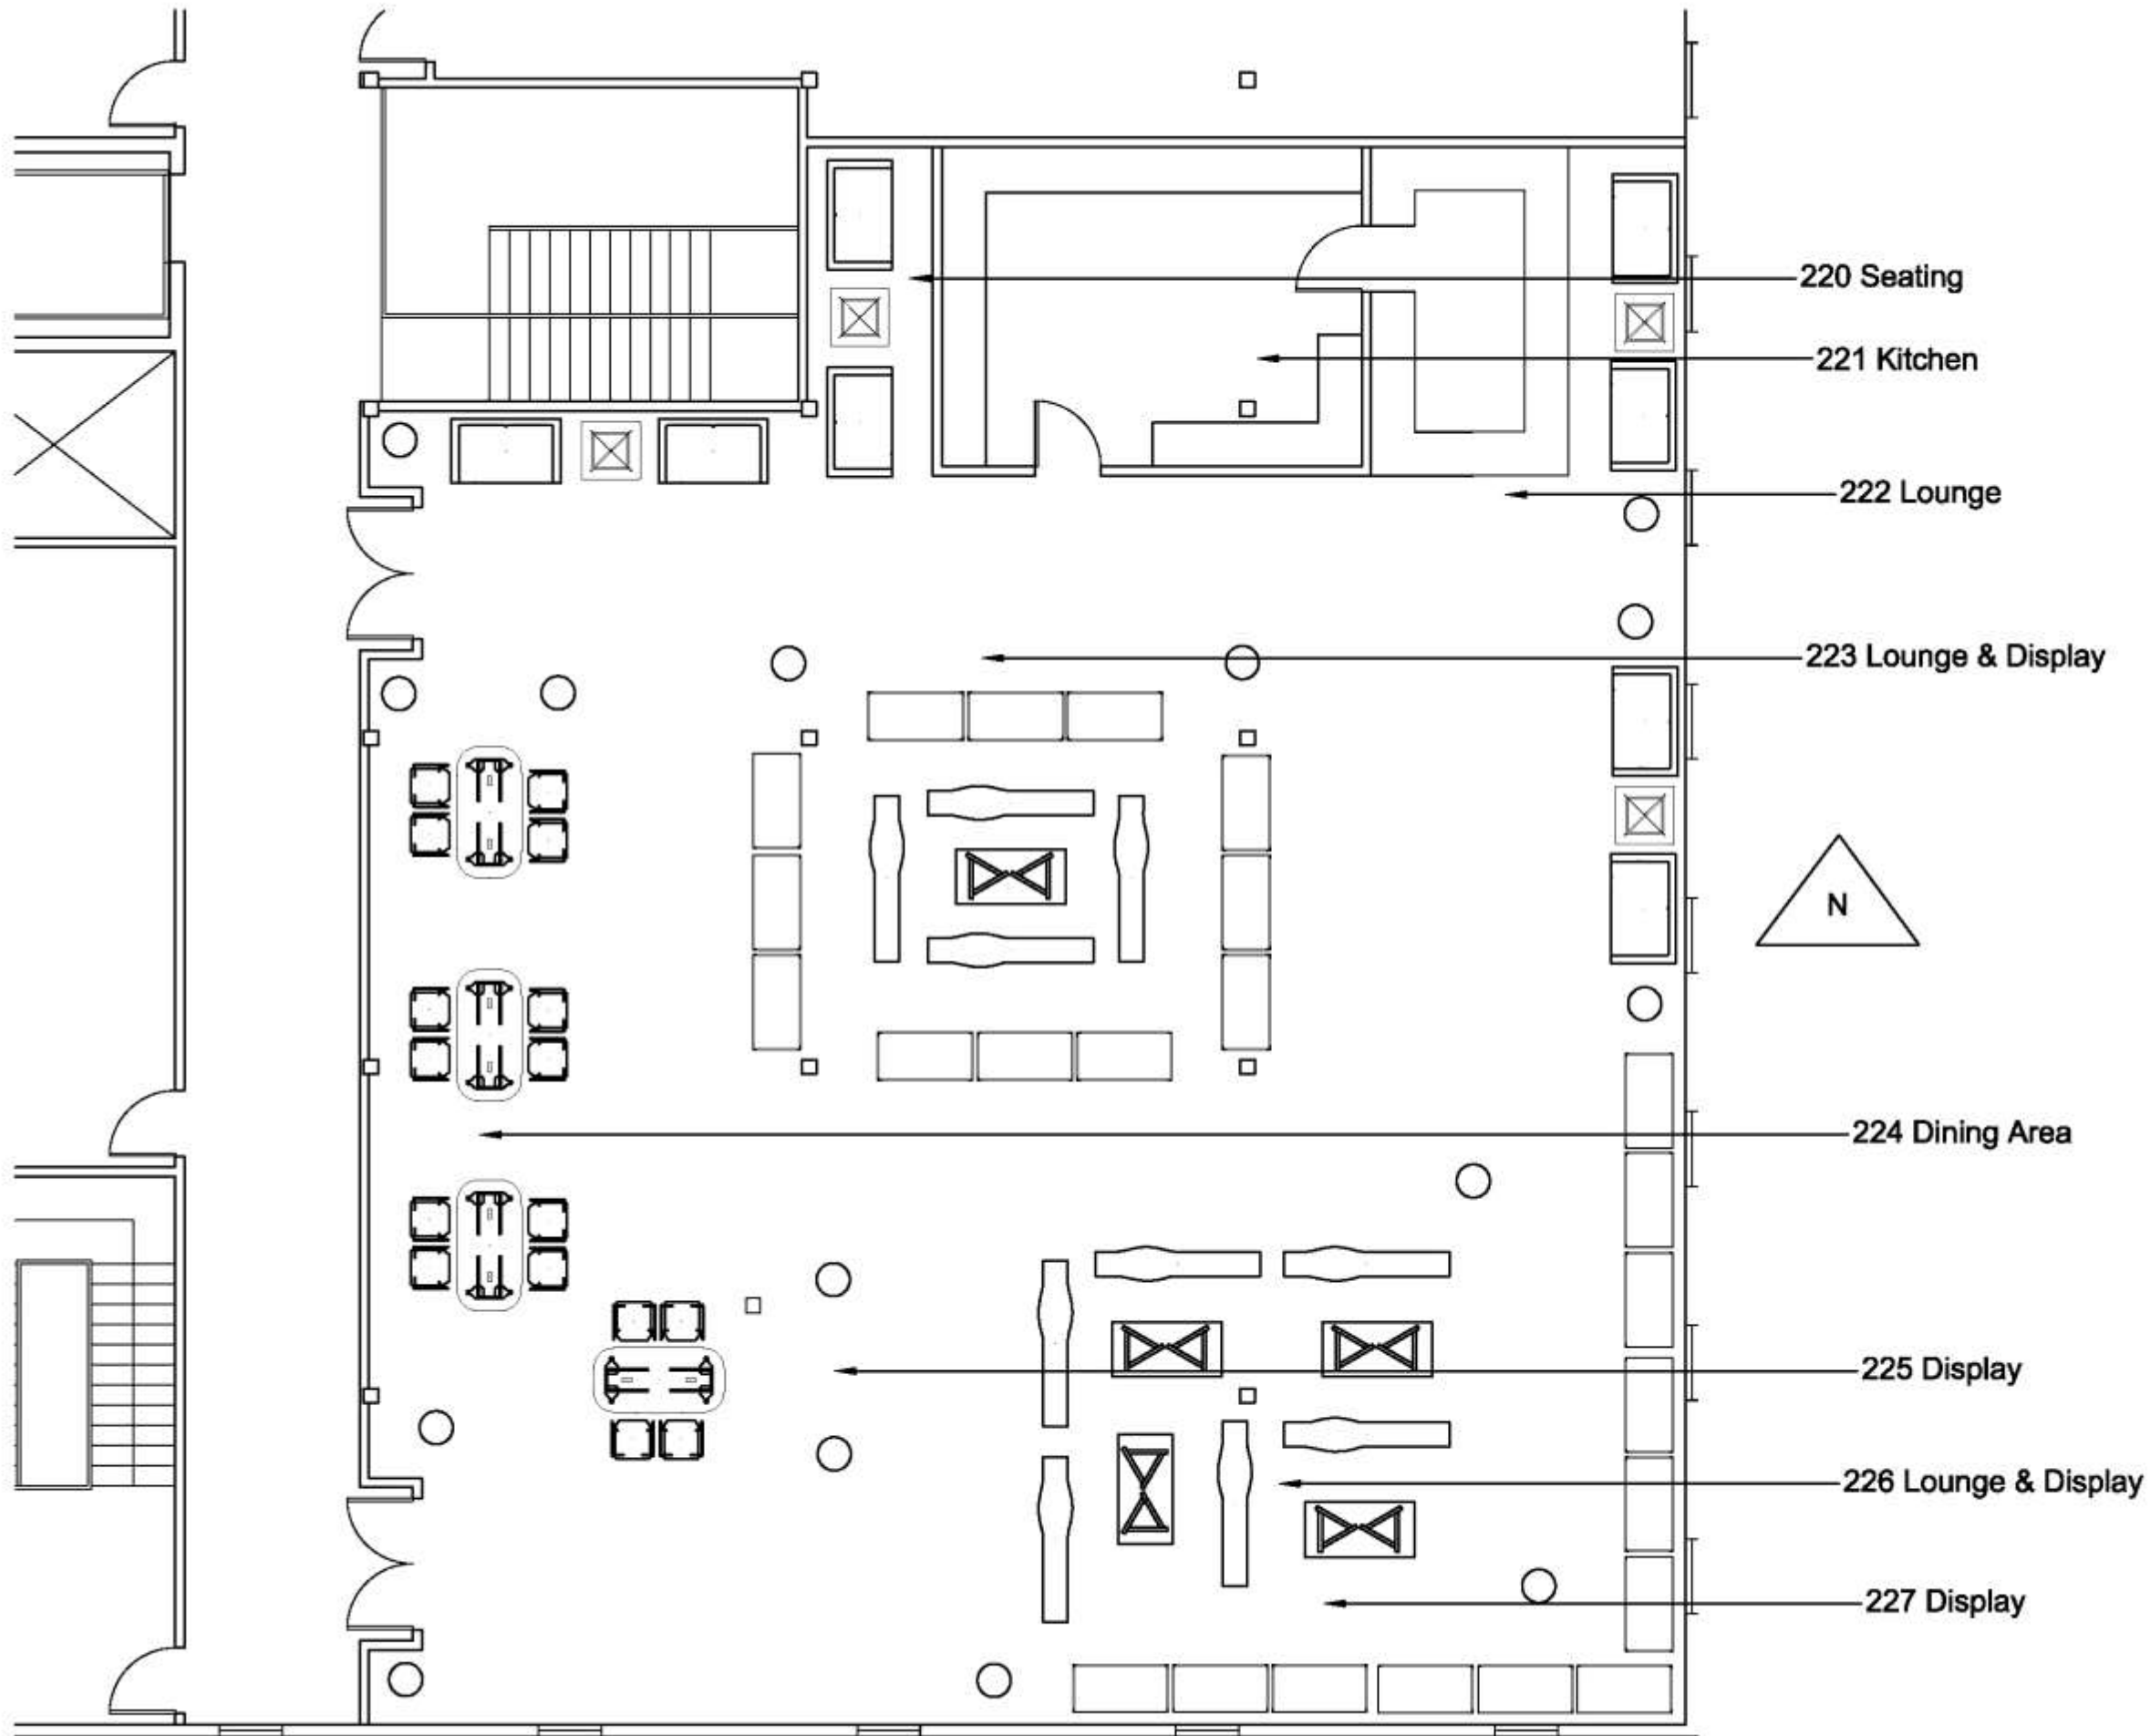


Julianne Hughes

IDSN 2102 F19

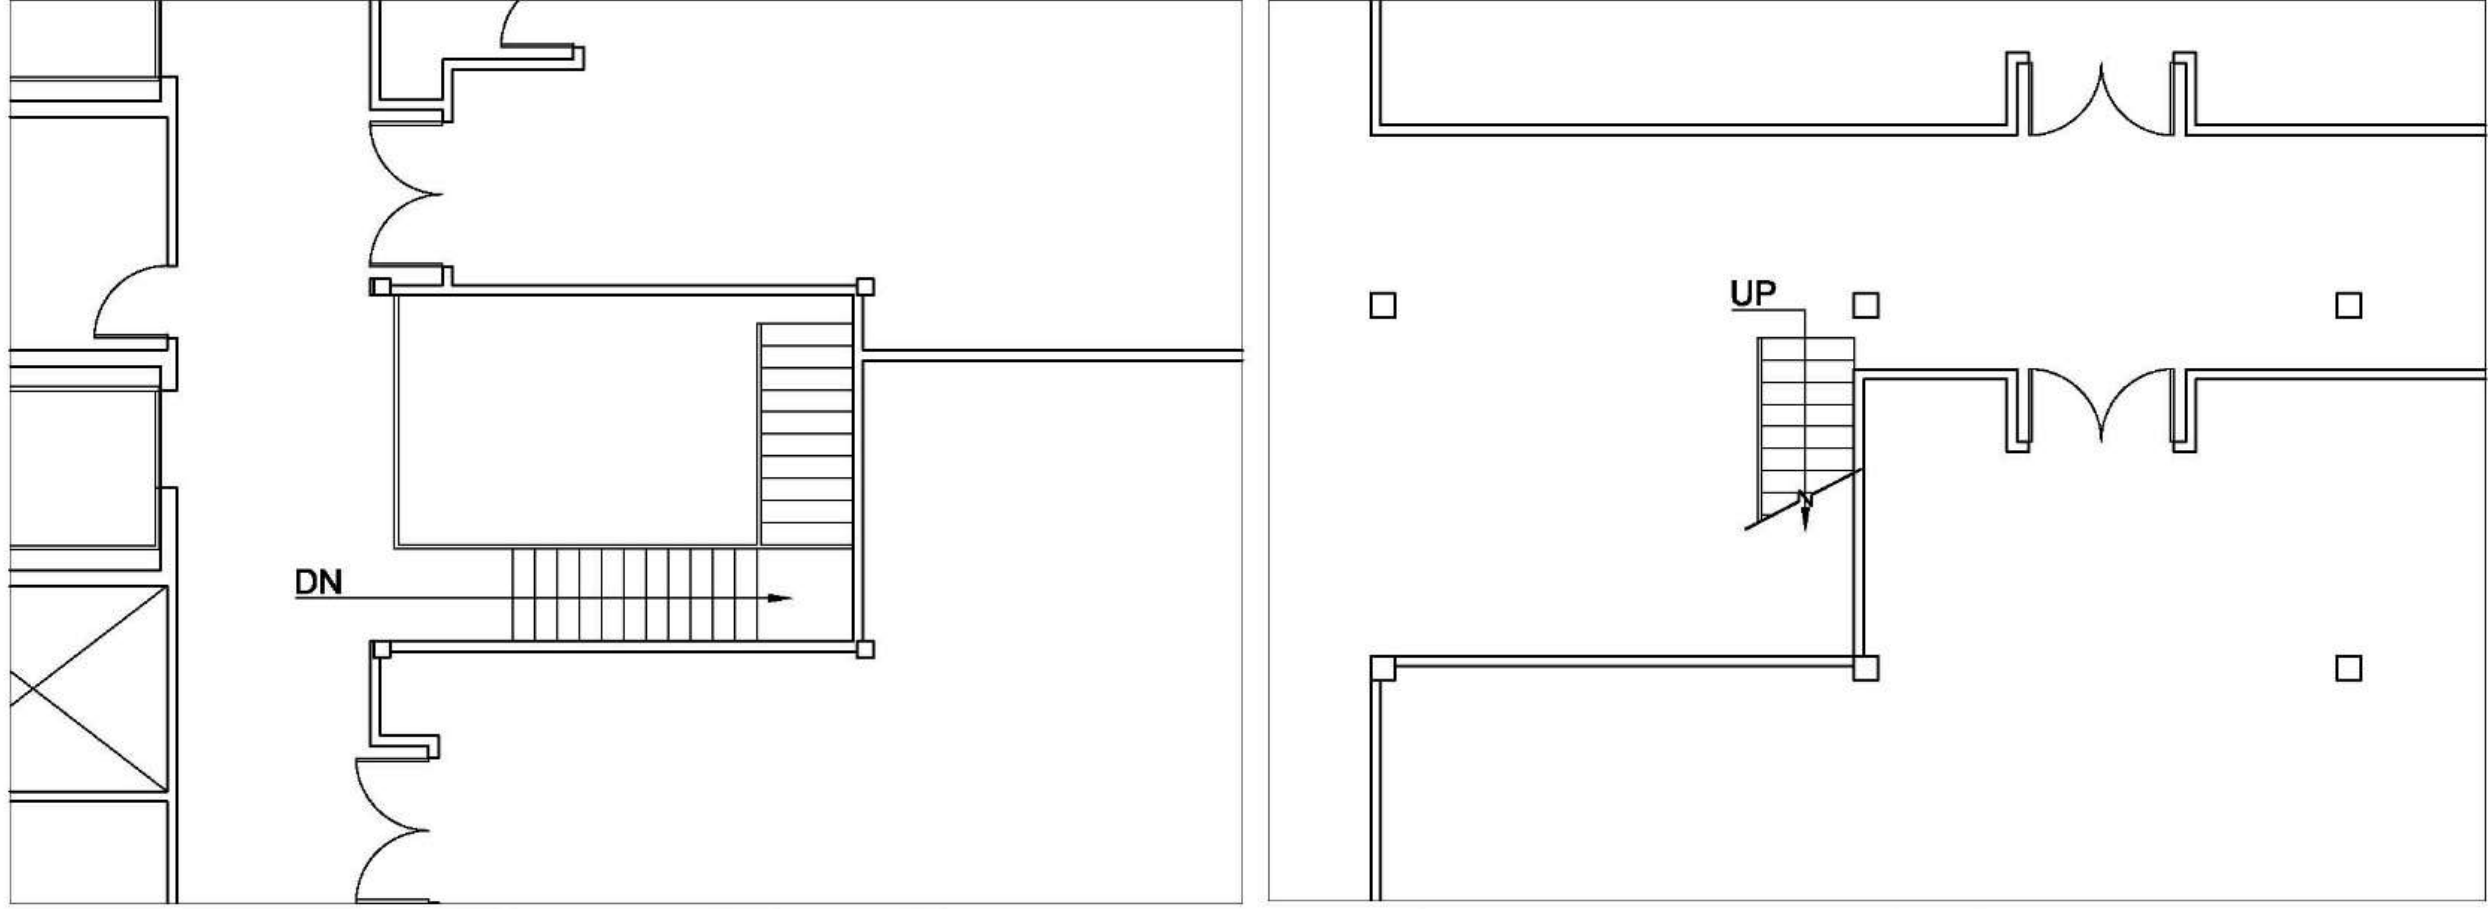



L-shape stairs floor plans and section

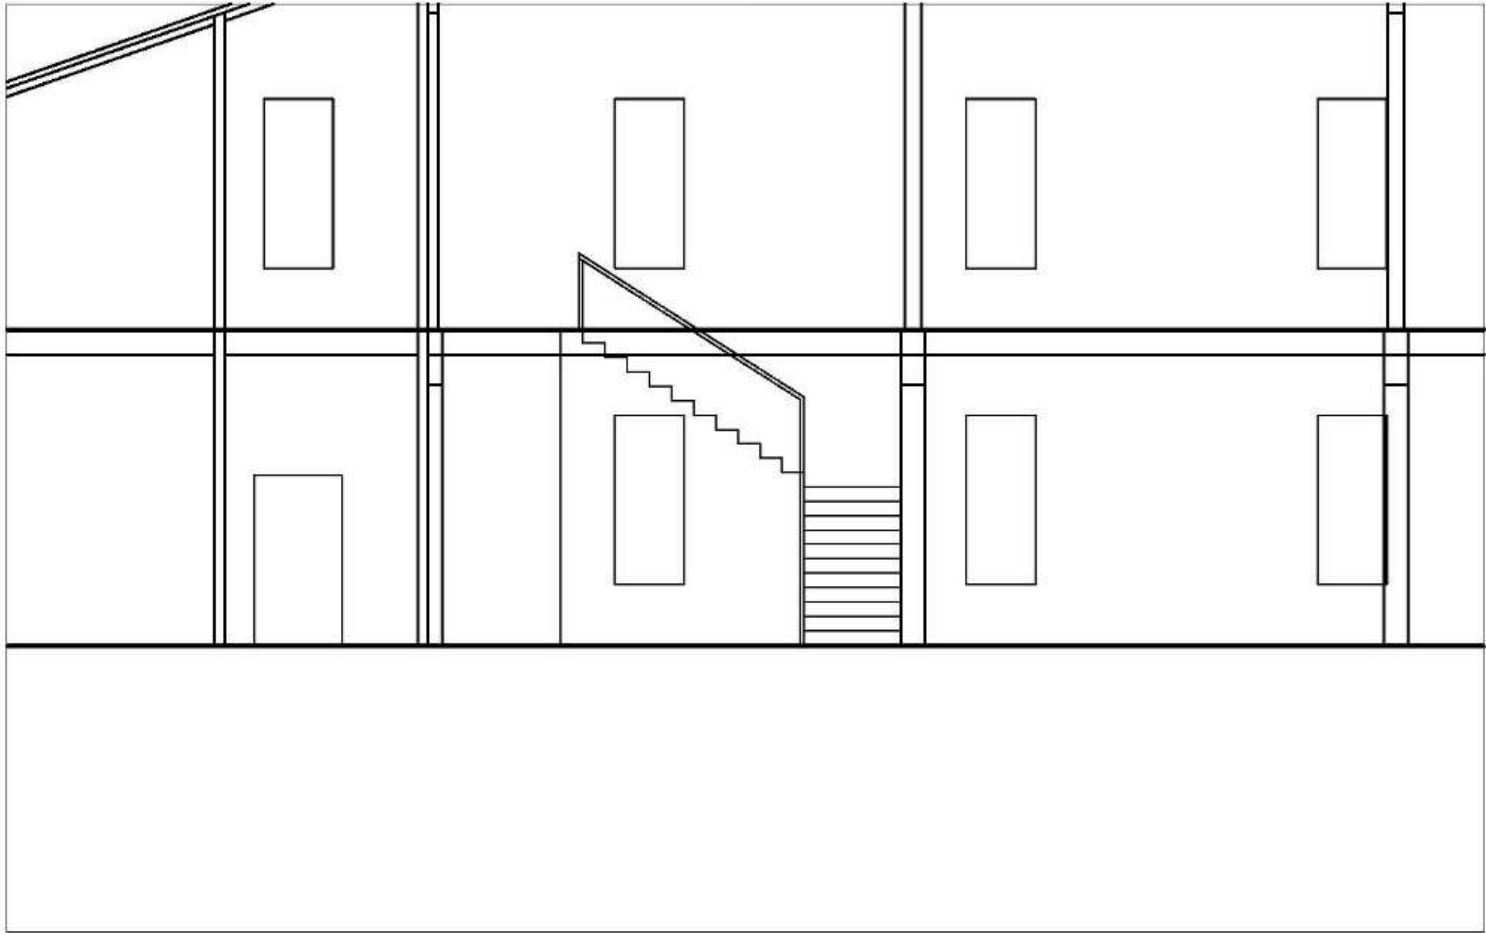

Julianne Hughes

IDSN 2102 F19

Scissor-shape stairs
floor plans and section

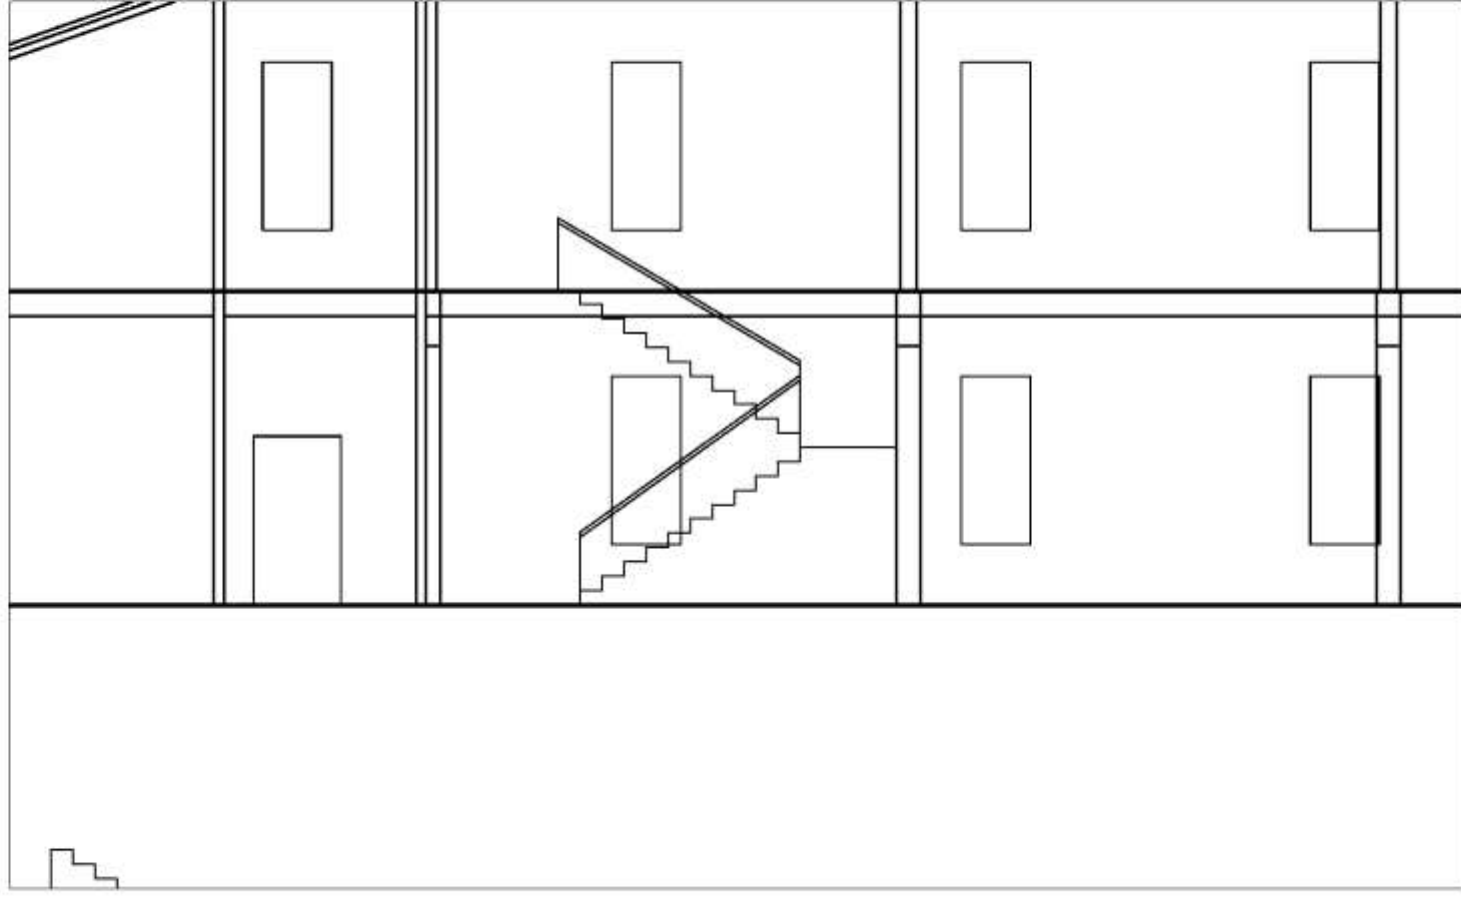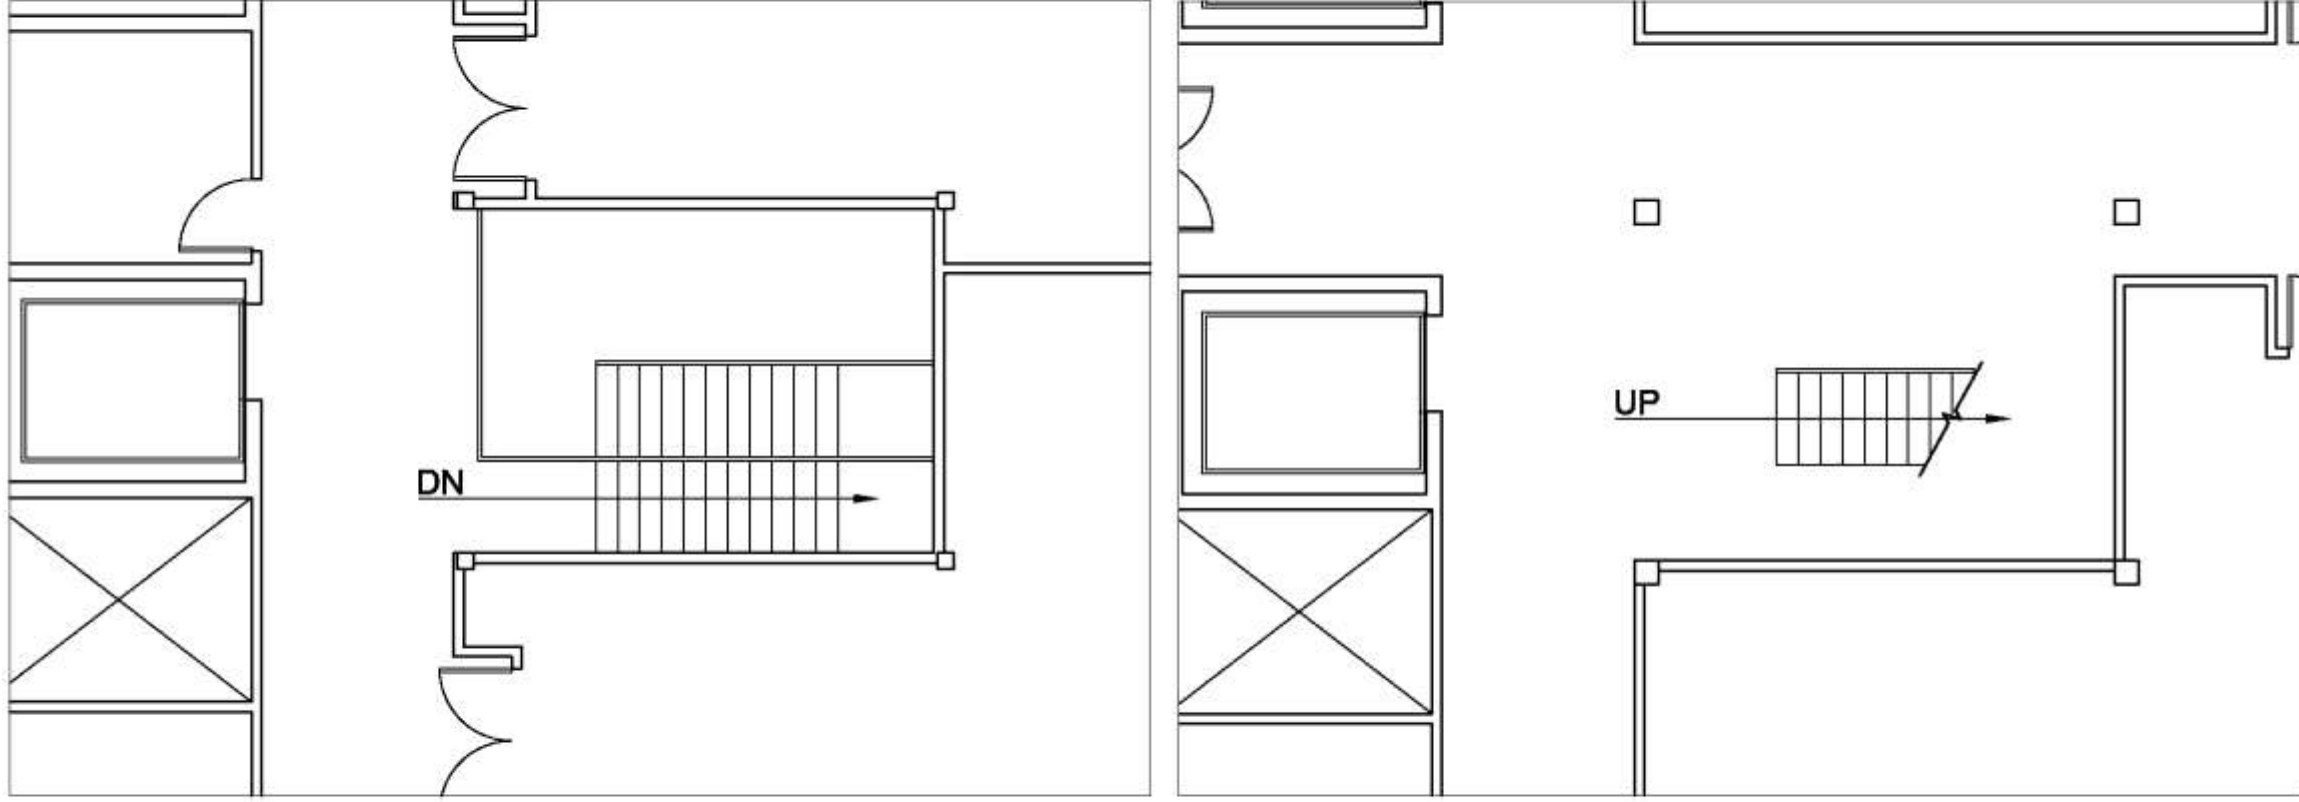

Julianne Hughes

IDSN 2102 F19