

# **Portfolio 2**

Jacquelyn Krause

IDSN 2102

**Assignment 7:**  
AutoCAD –

Kitchen Location  
Plan


&

**Assignment 8:**  
Service

Counter Plan

1/8" = 1' – 0"

Floor Plan 1

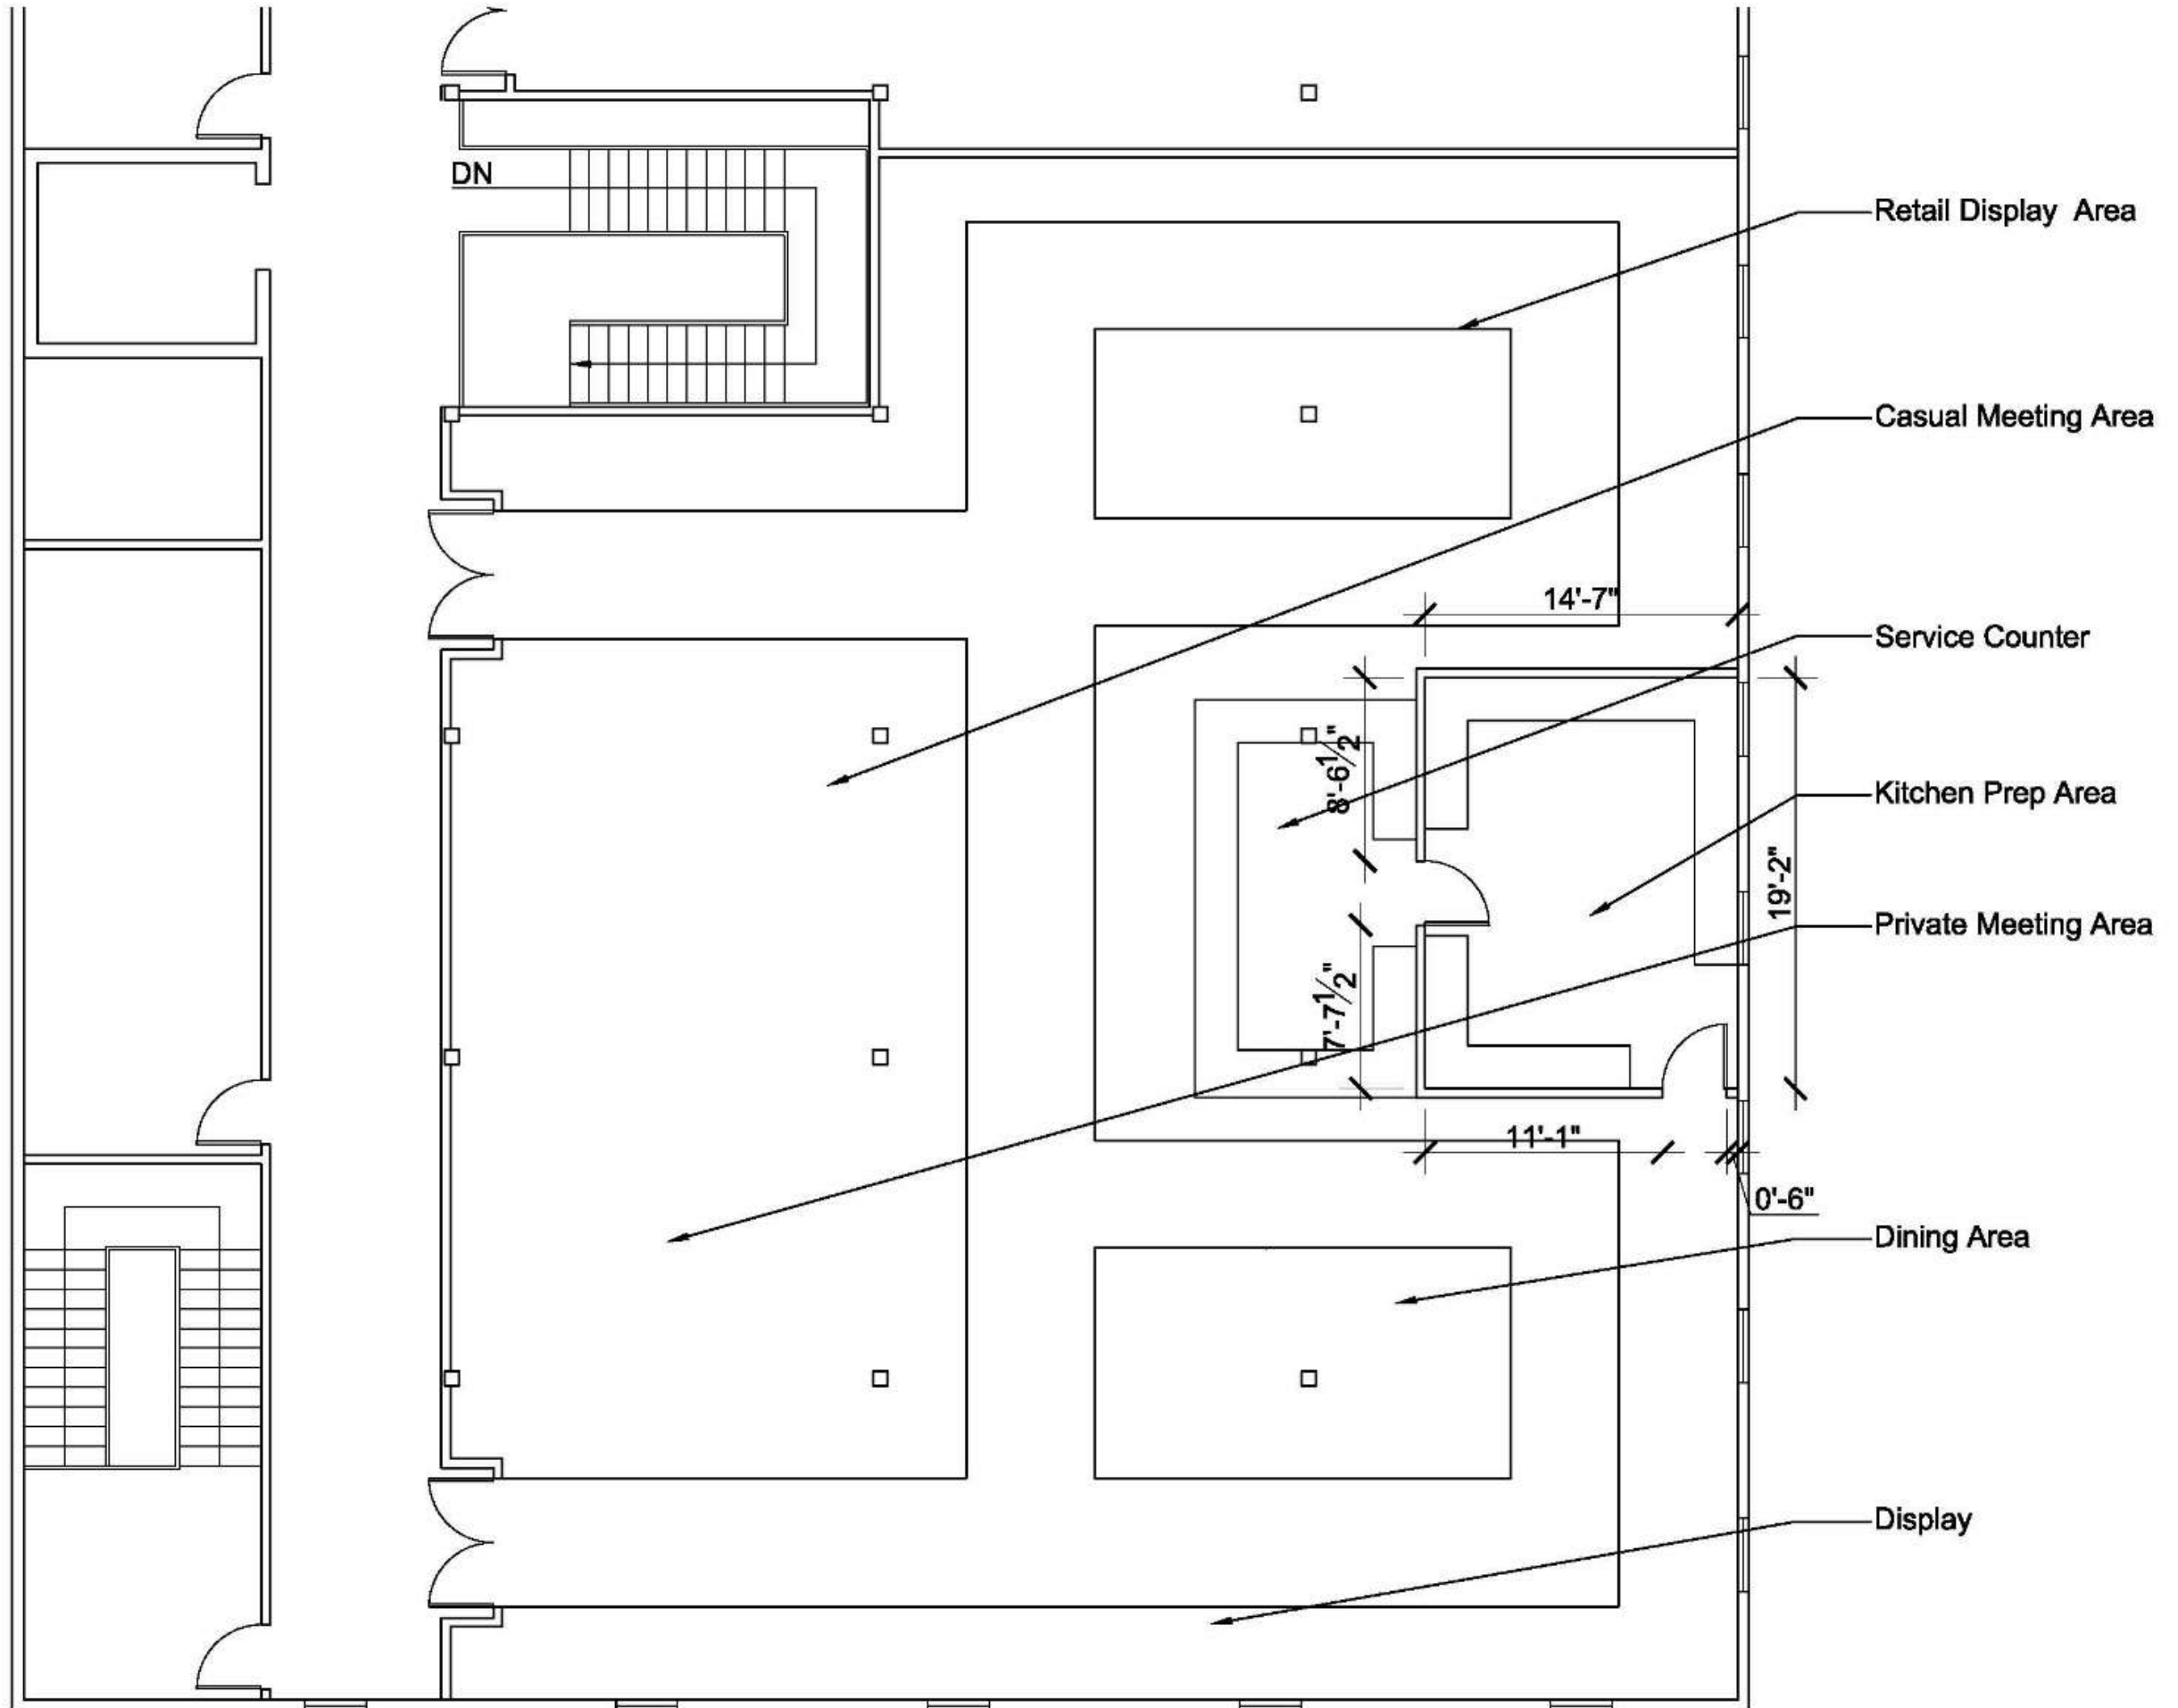


**Jacquelyn Krause IDSN 2102 F19**

**Assignment 7:**  
AutoCAD –  
Kitchen Location  
Plan

**Assignment 8:**  
Service  
Counter Plan



1/8" = 1' – 0"  
Floor Plan 1

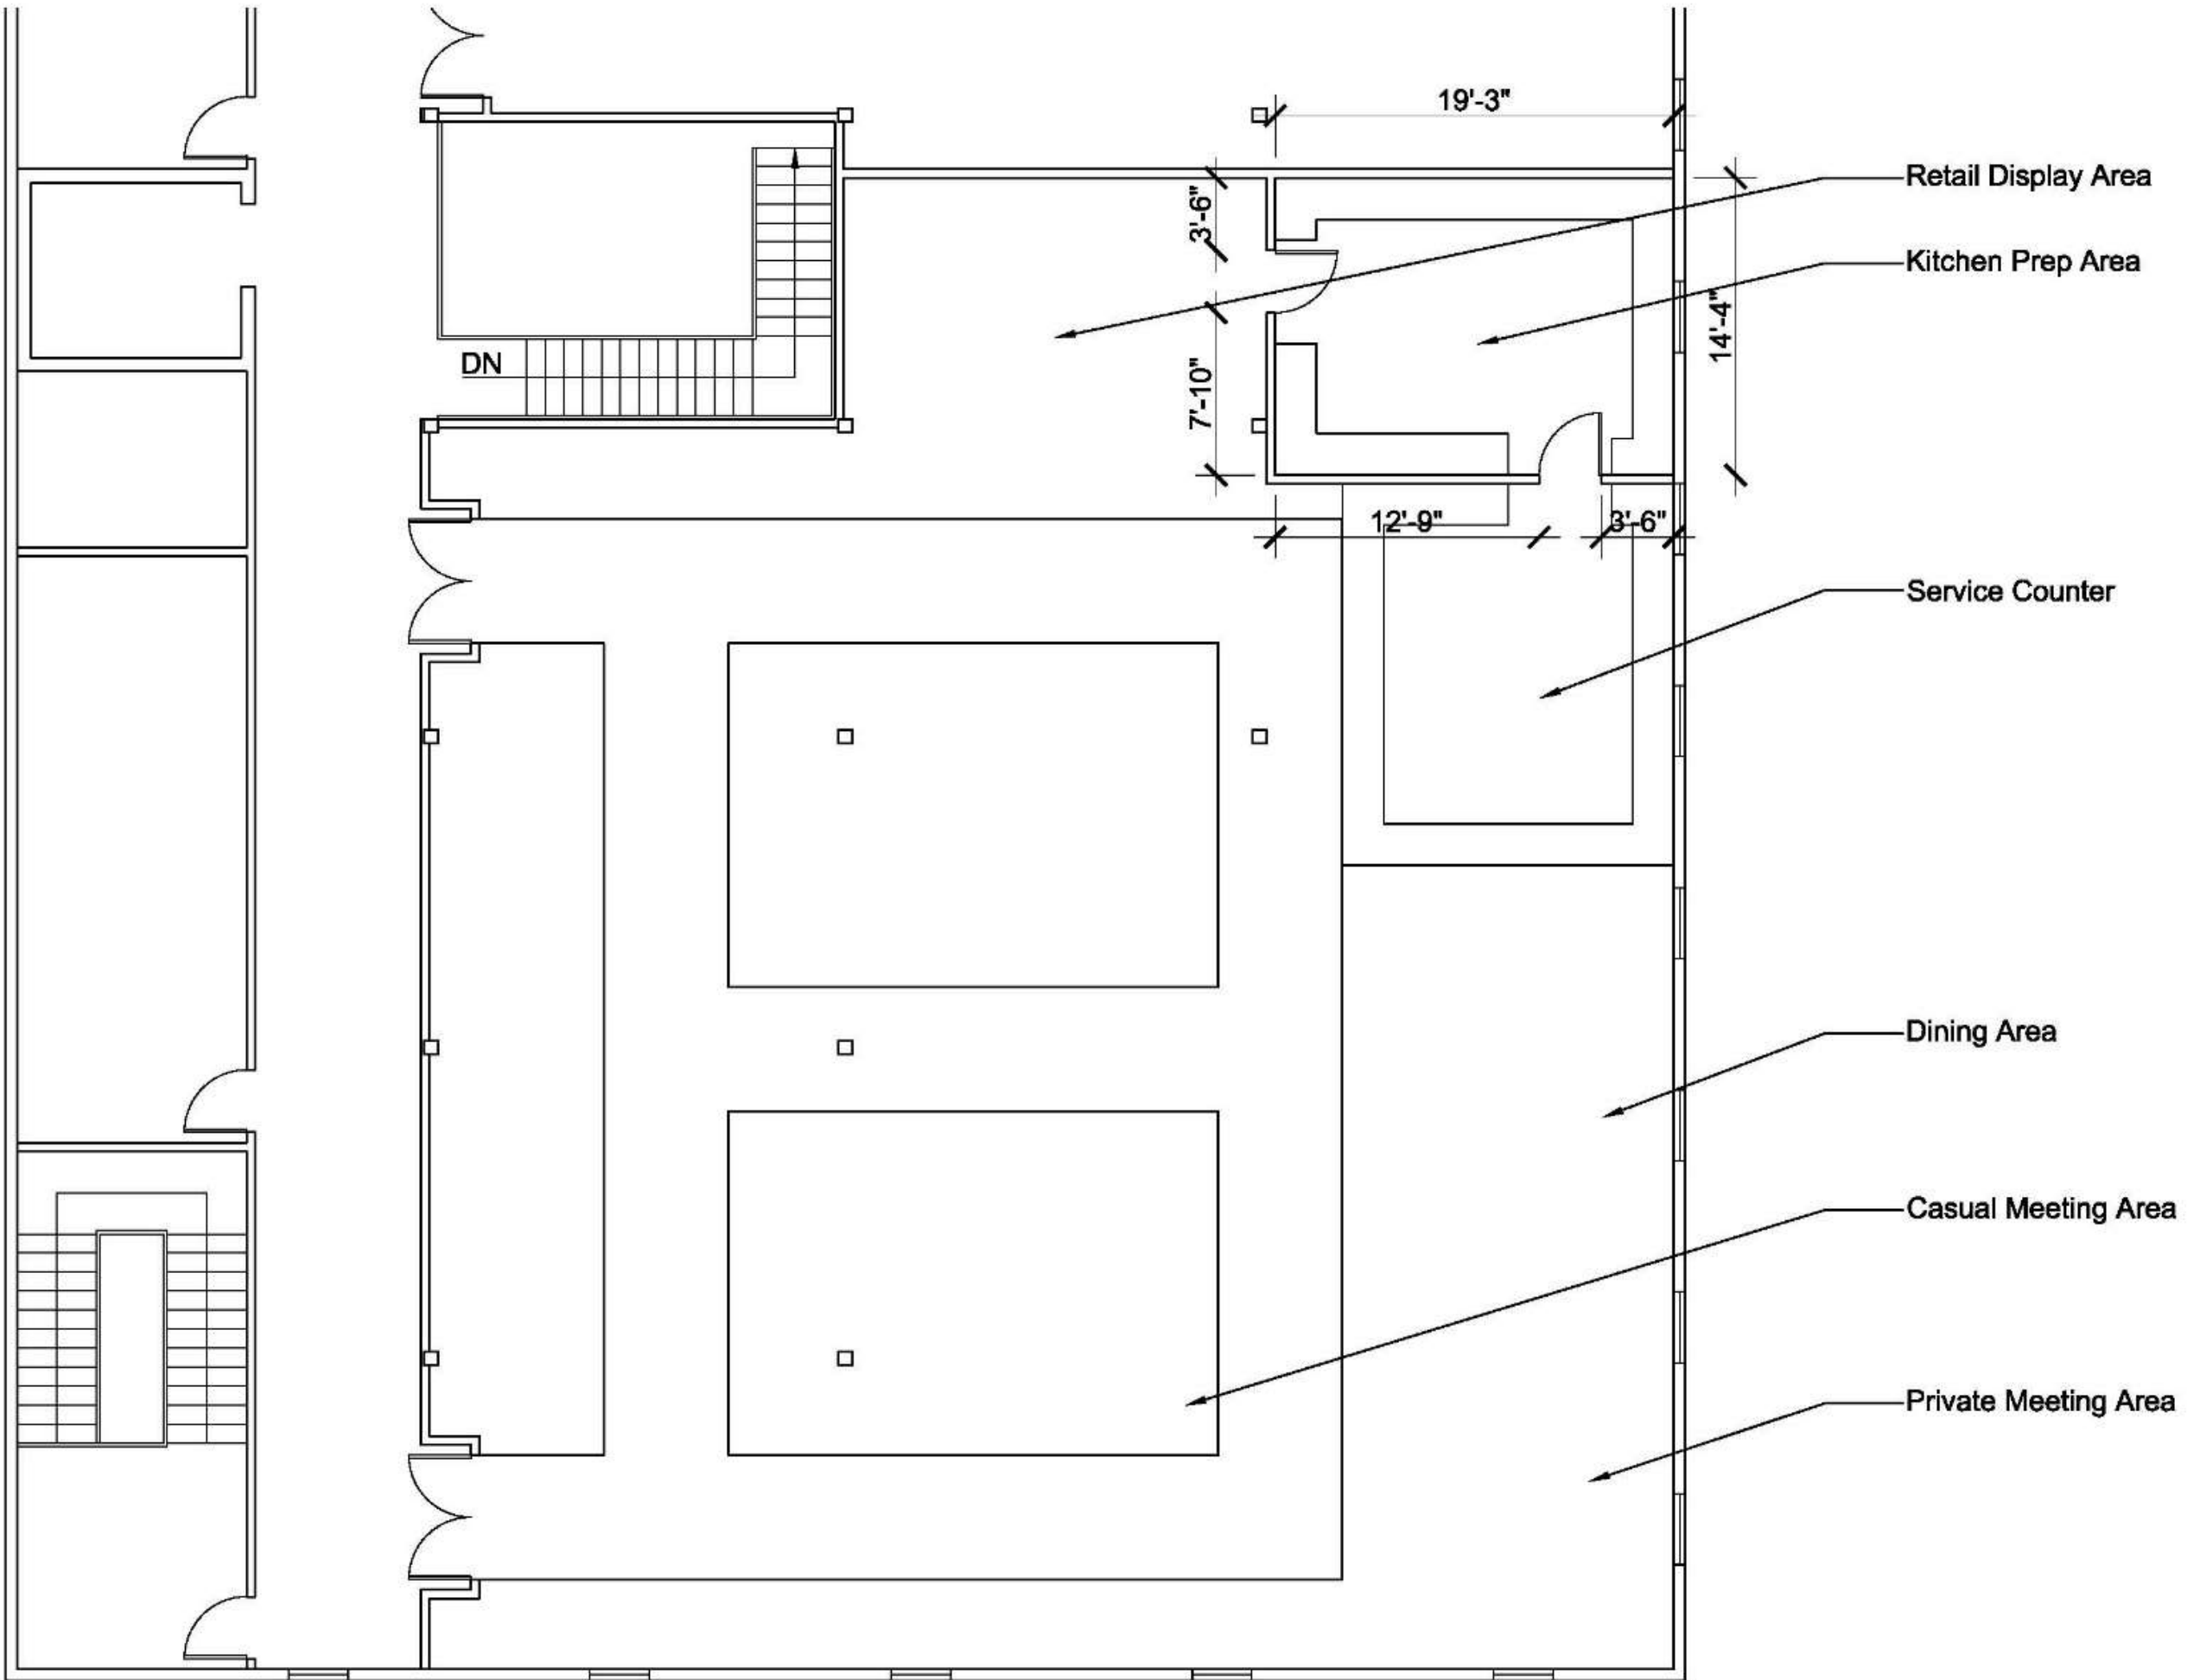

**Jacquelyn Krause IDSN 2102 F19**




# Assignment 9: Problem Resolution Sketches

Wayfinding Plan, Section, and Perspective Drawing  
Plan 1

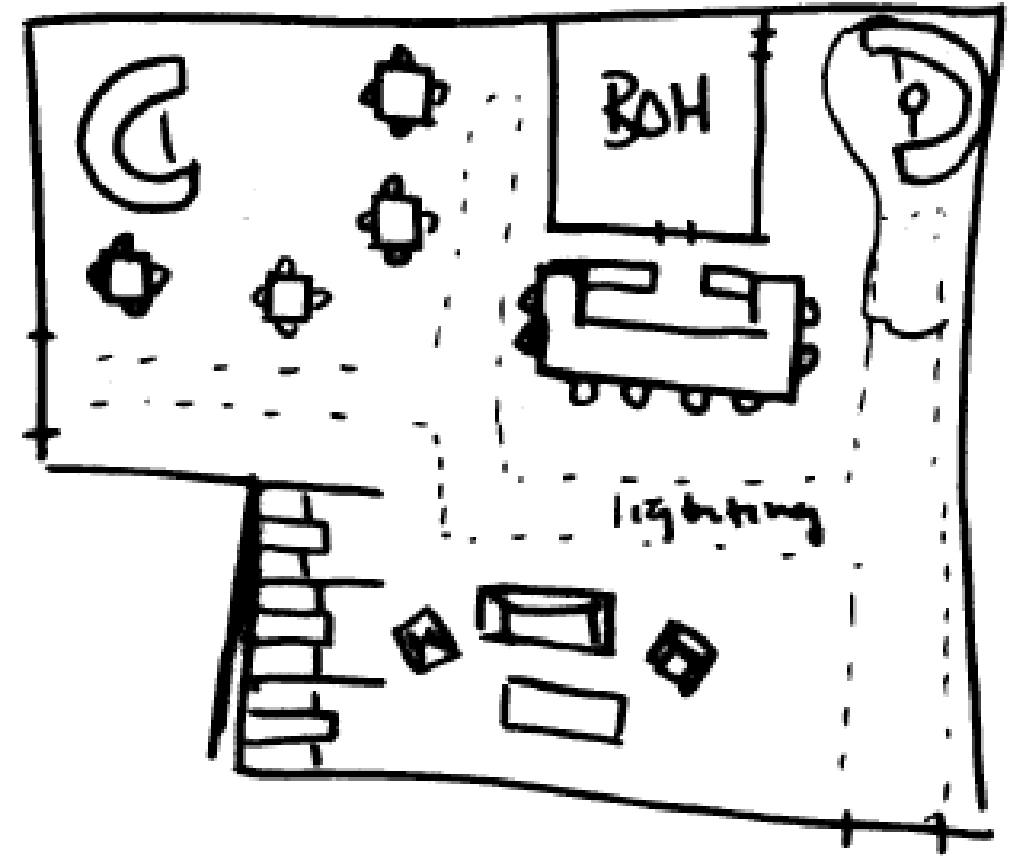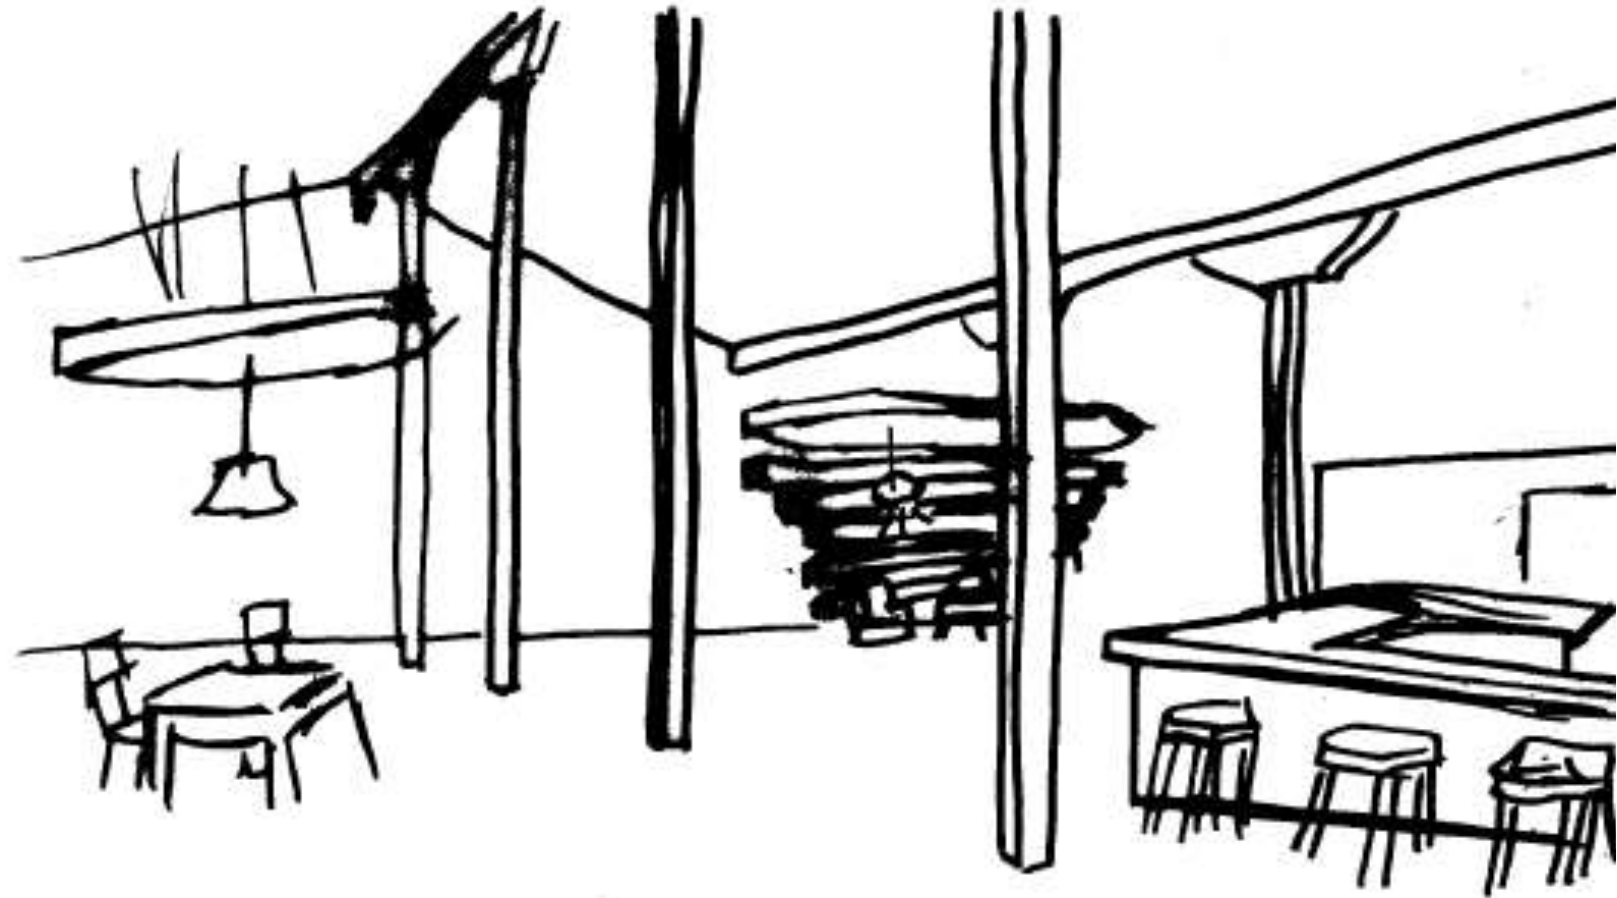




# Assignment 9: Problem Resolution Sketches

Wayfinding Plan, Section, and Perspective Drawing  
Plan 2

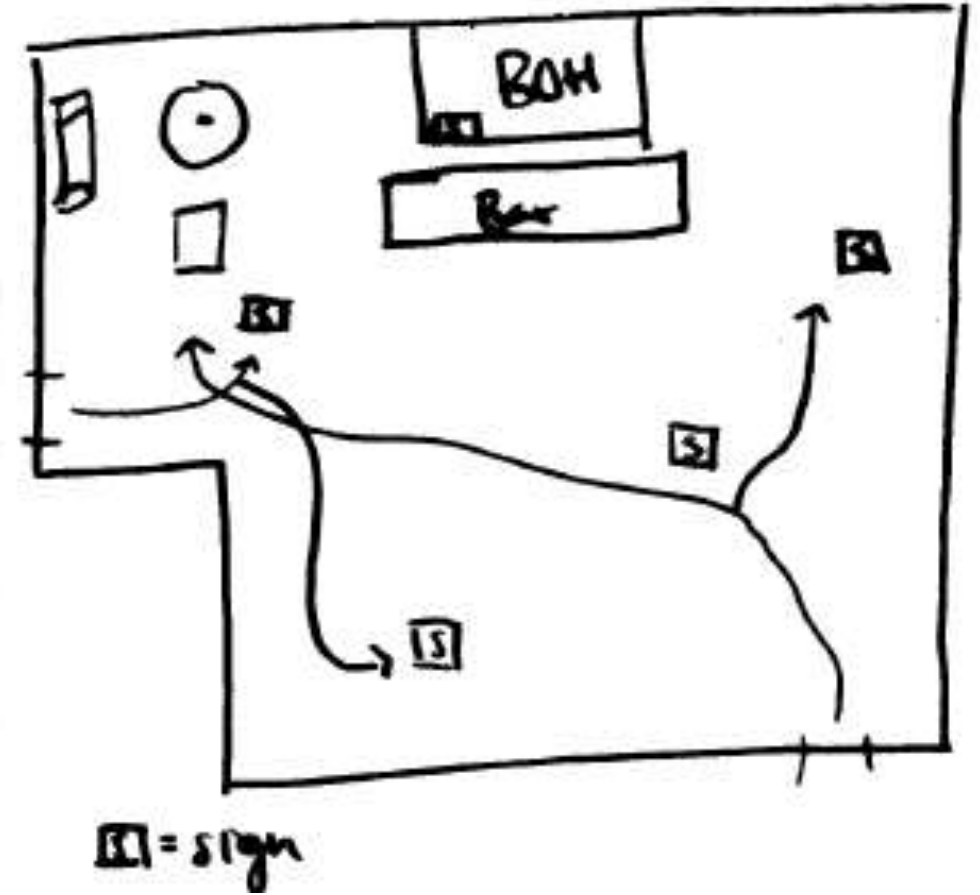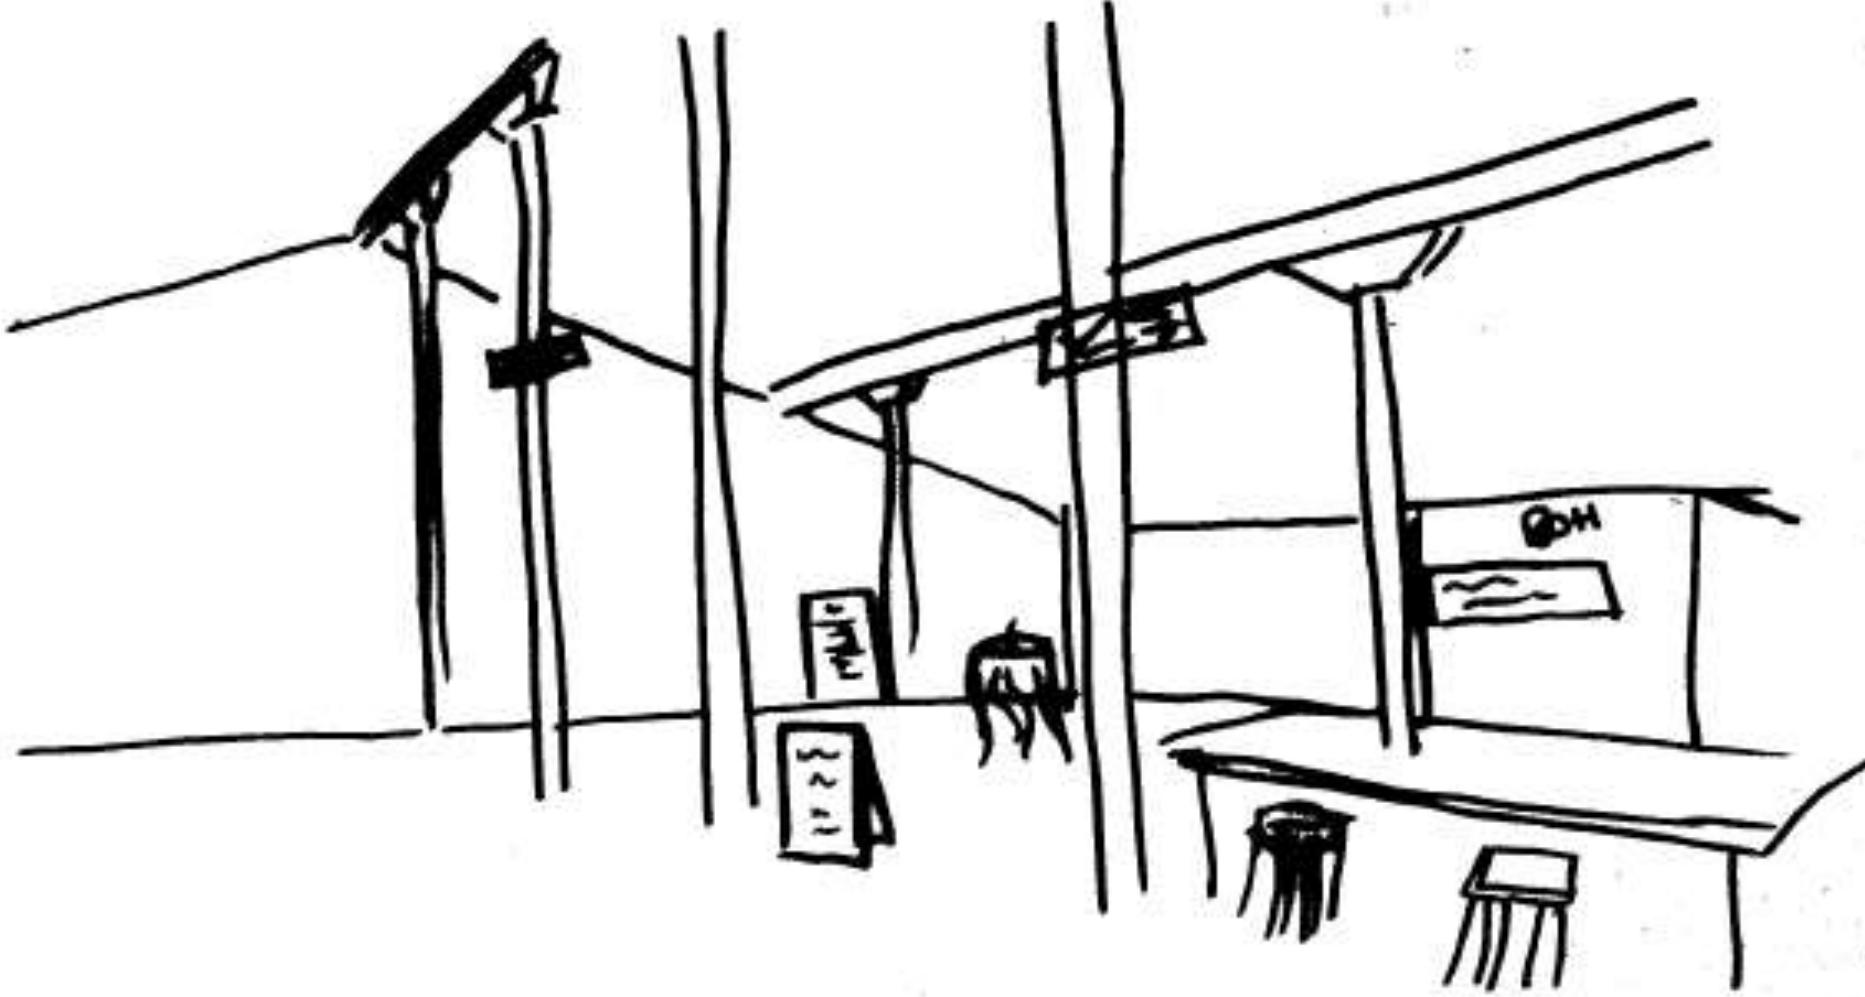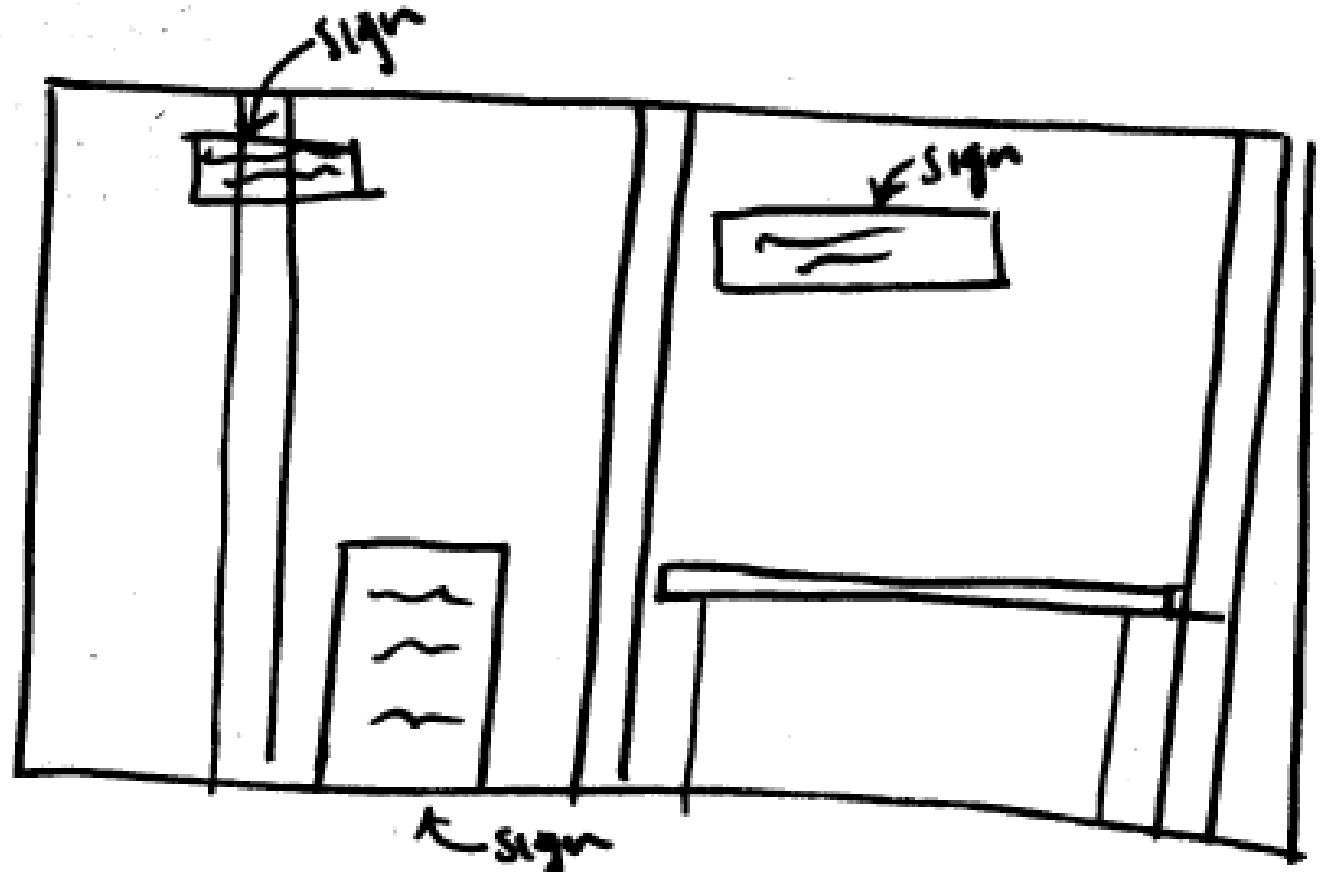




**Assignment 9: Problem Resolution Sketches**

Stairs Plan, Section, and Perspective Drawing  
Plan 1

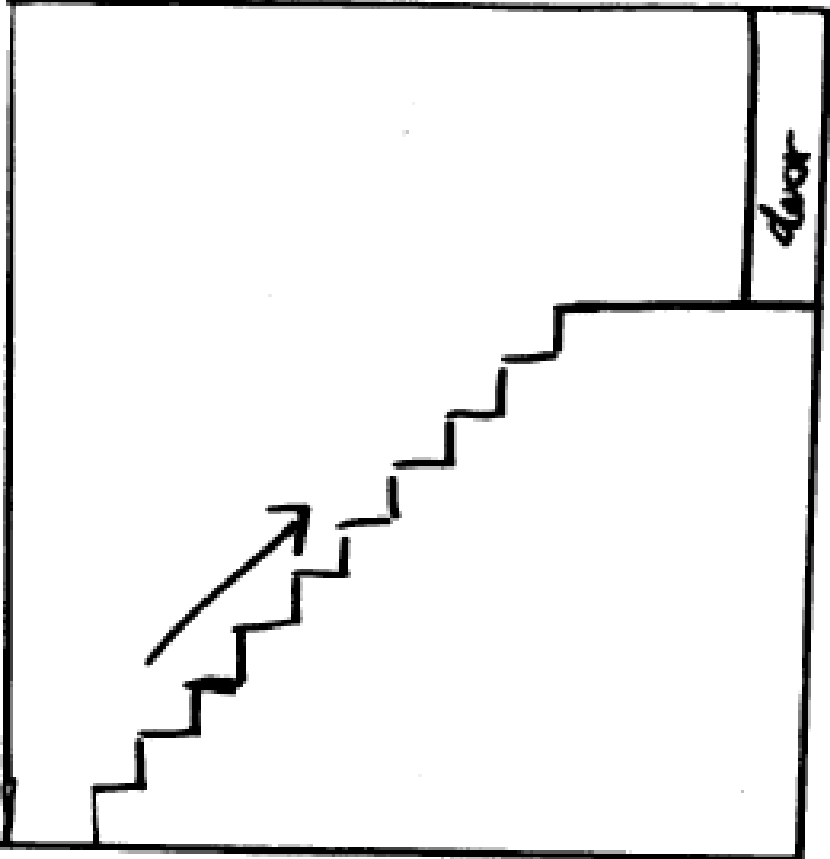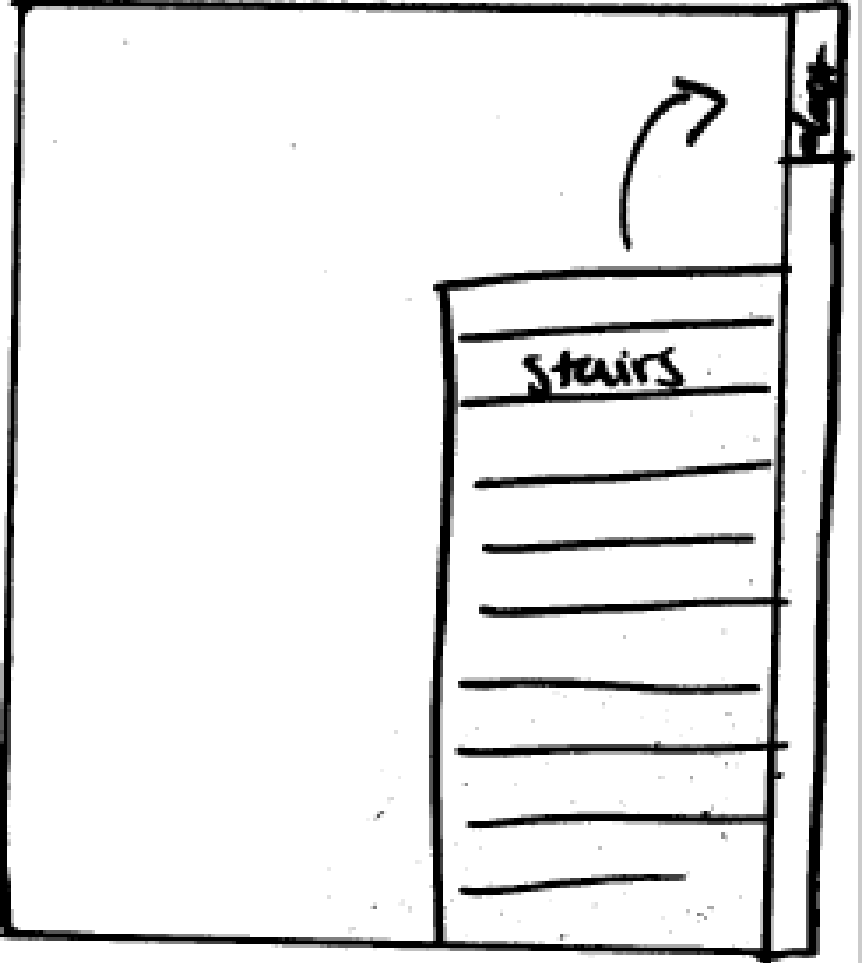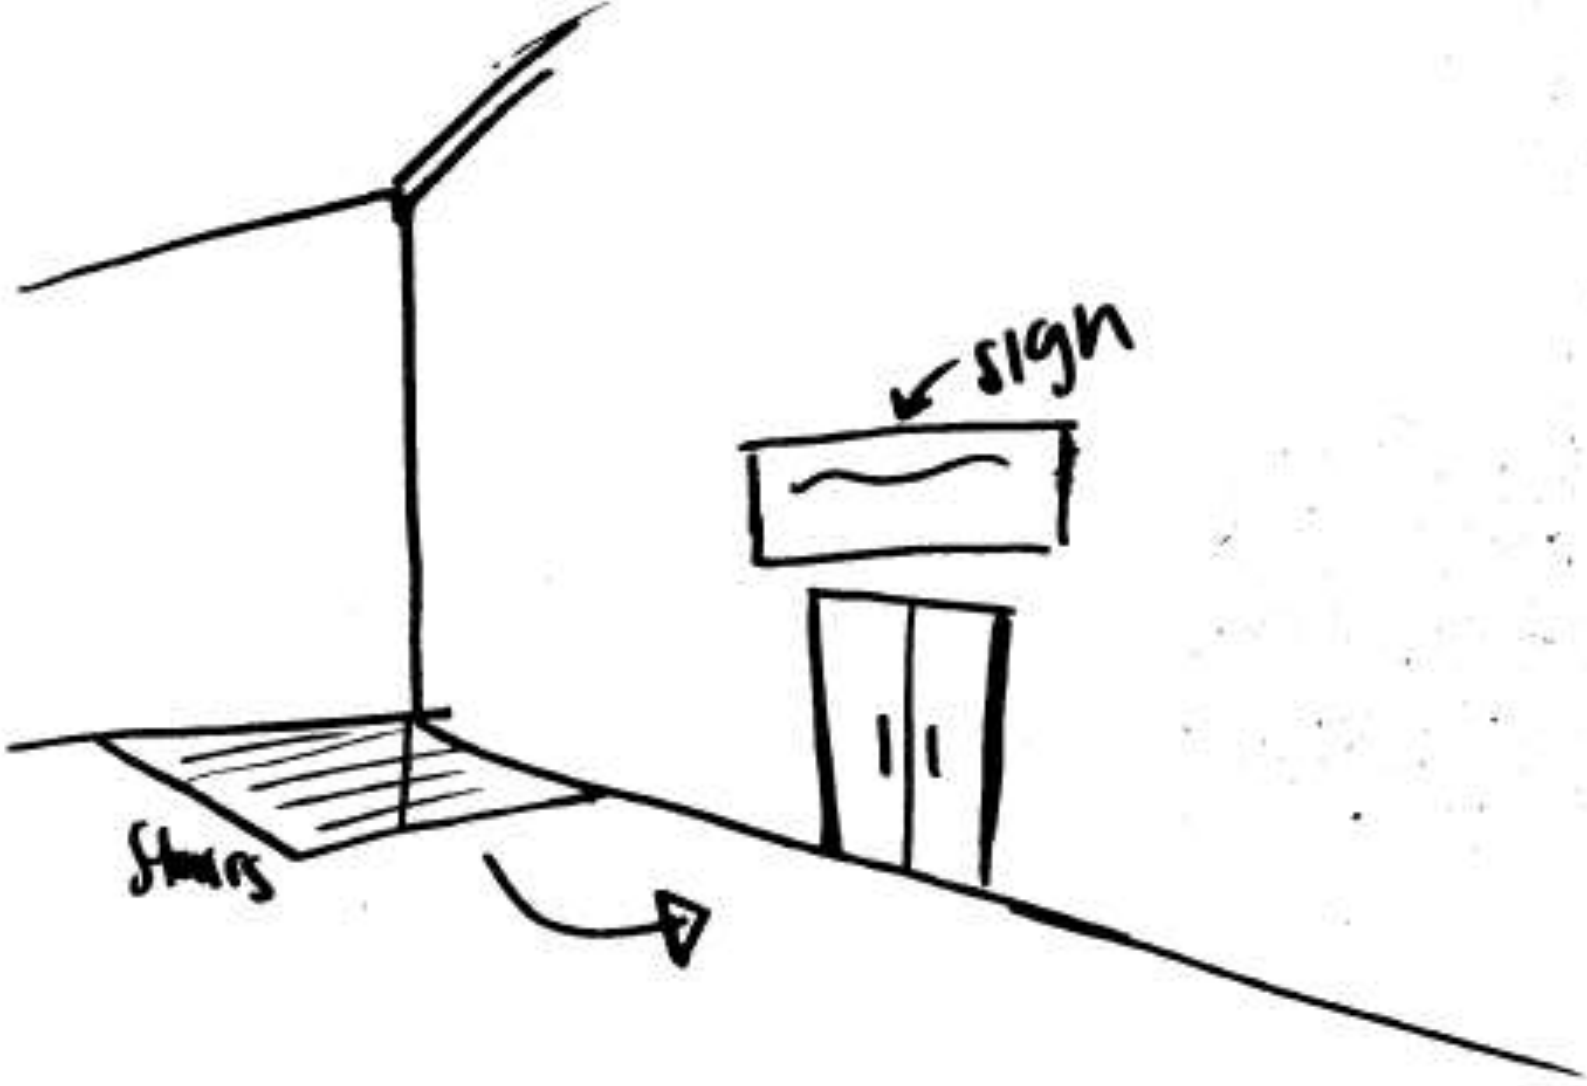

# Assignment 9: Problem Resolution Sketches




Stairs Plan, Section, and Perspective Drawing  
Plan 2

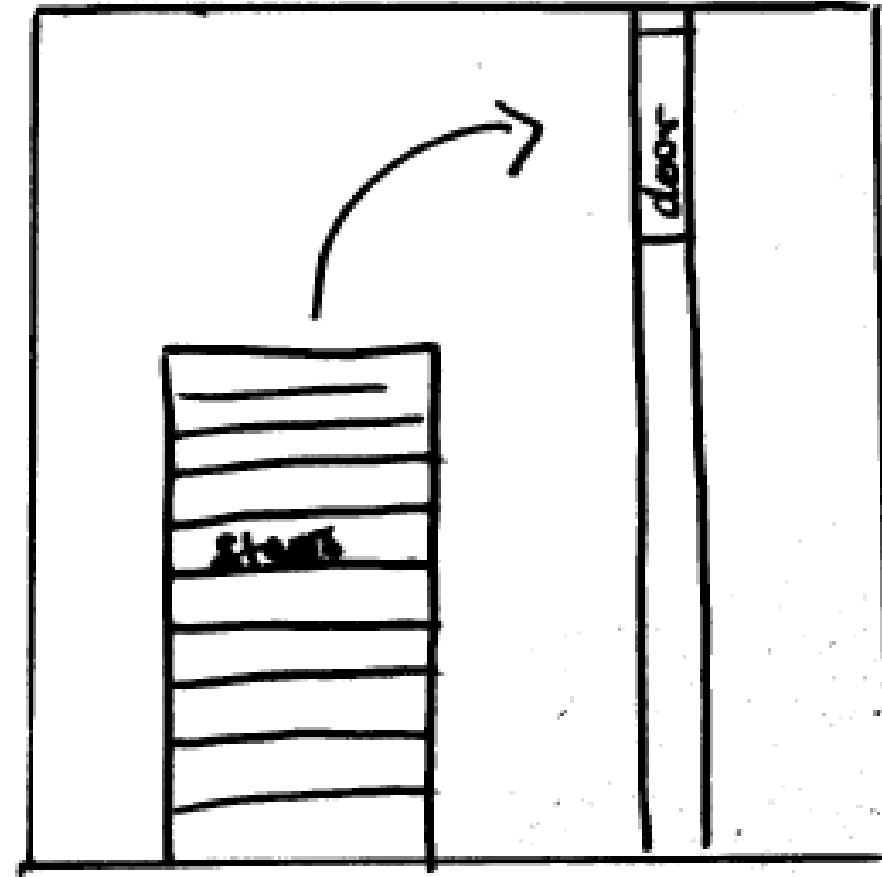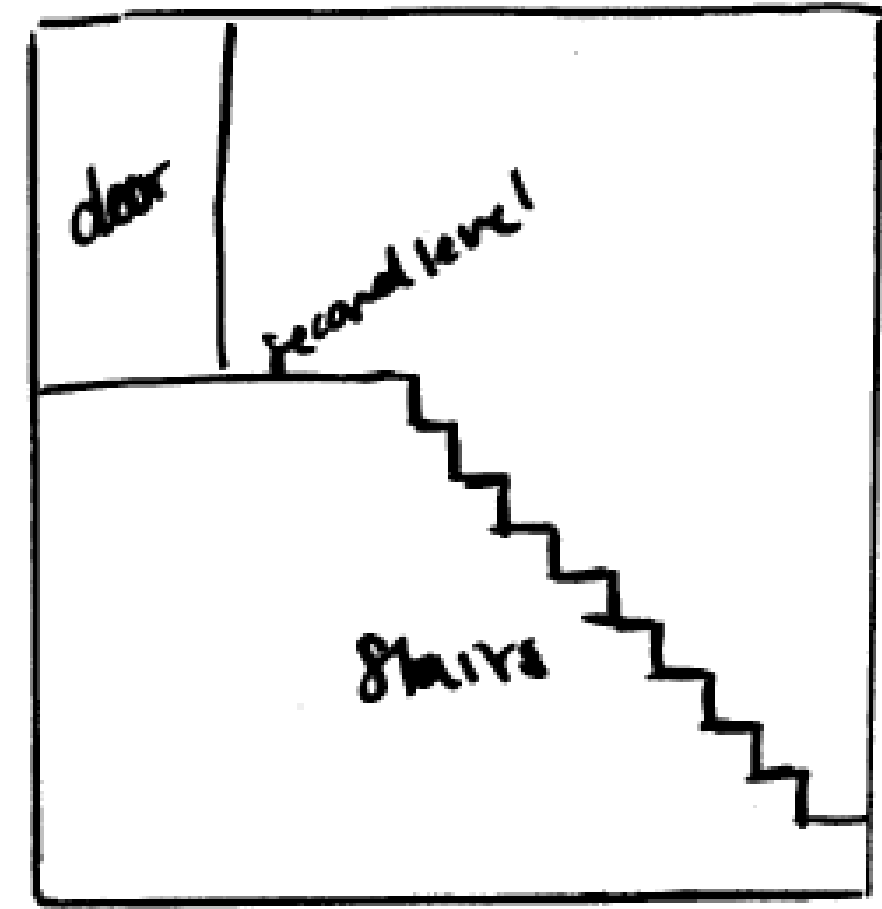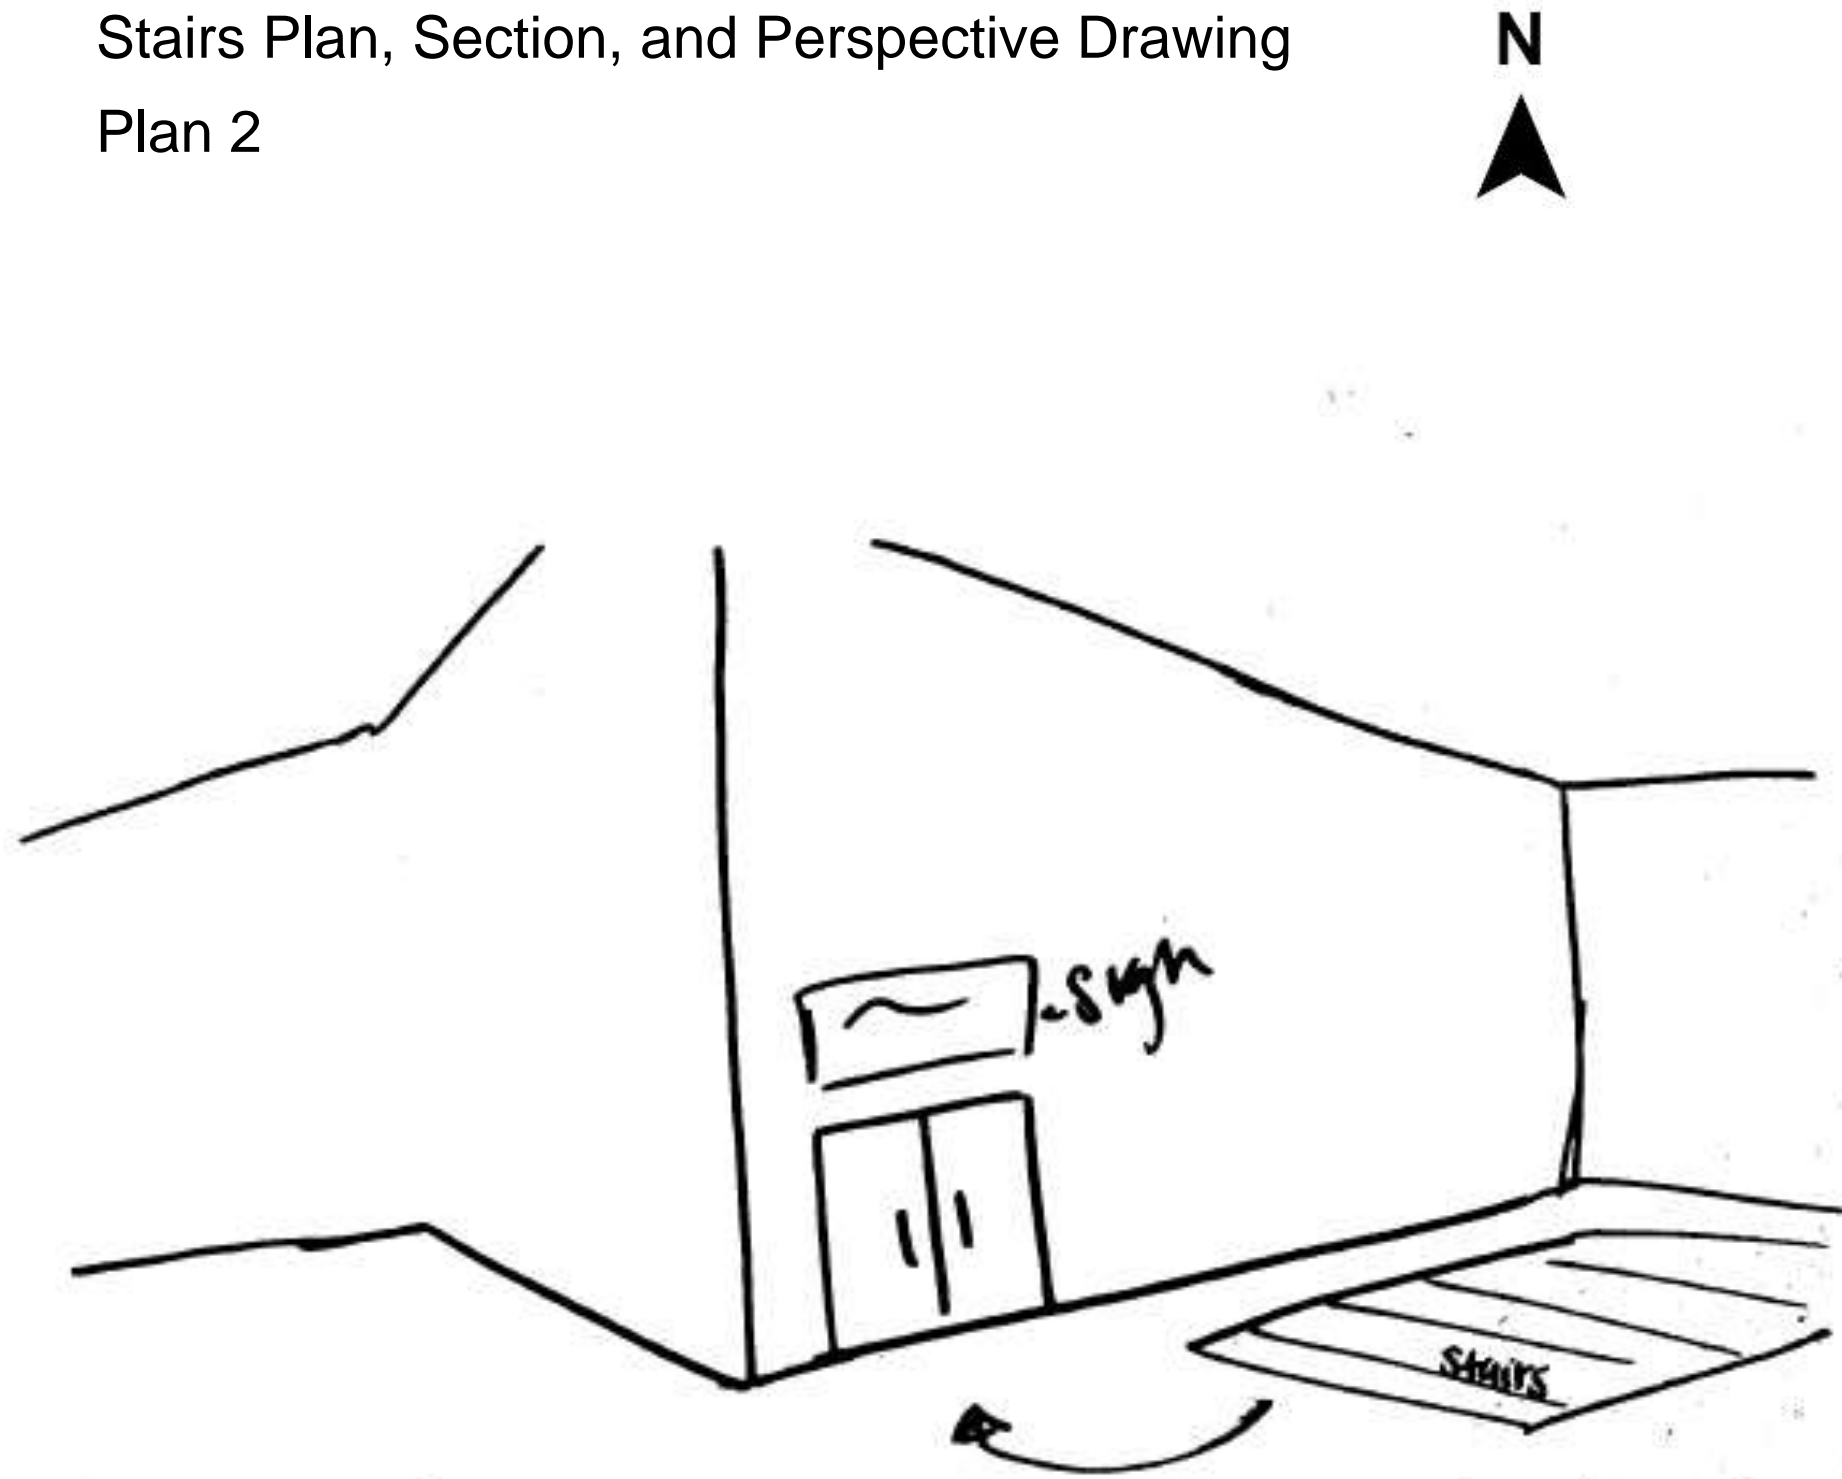

# Assignment 9: Problem Resolution Sketches

Ceiling Plan, Section, and Perspective Drawing

Plan 1

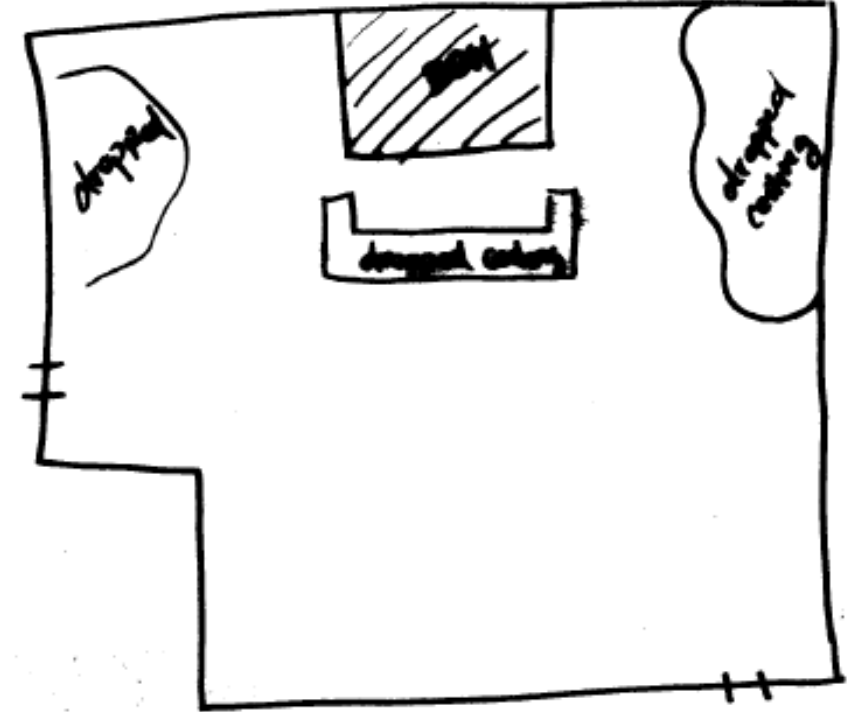
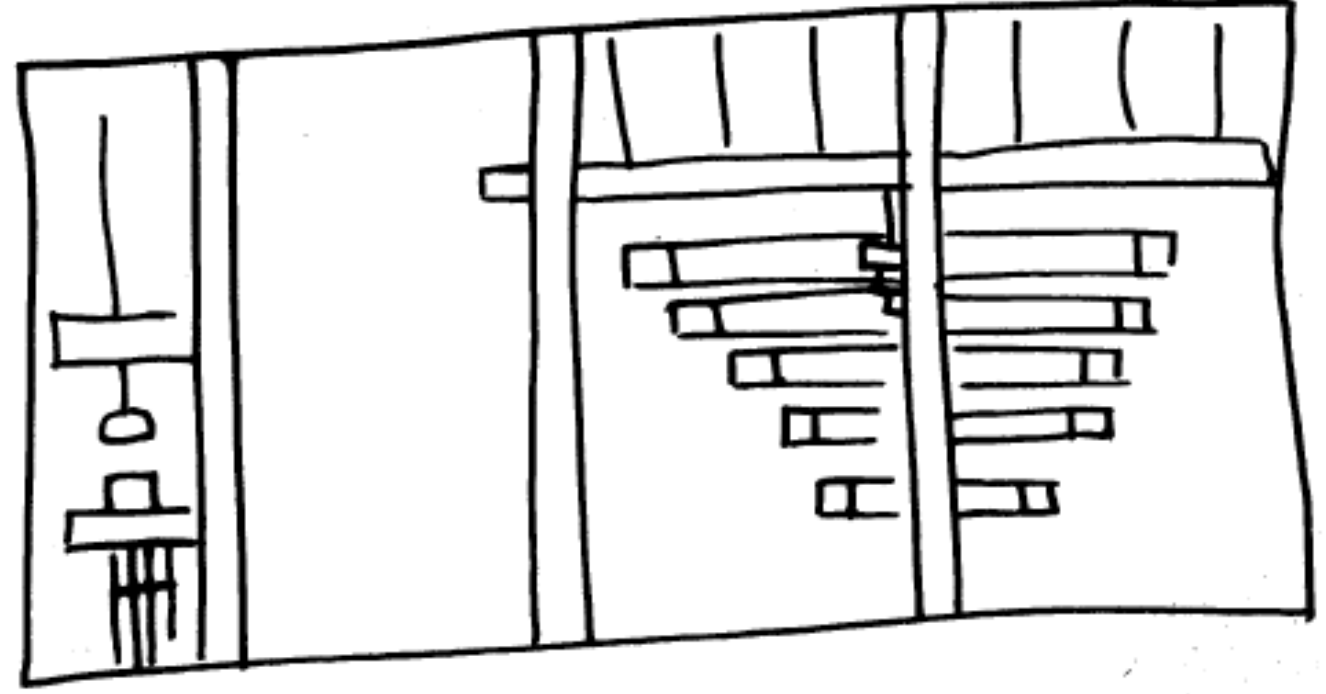
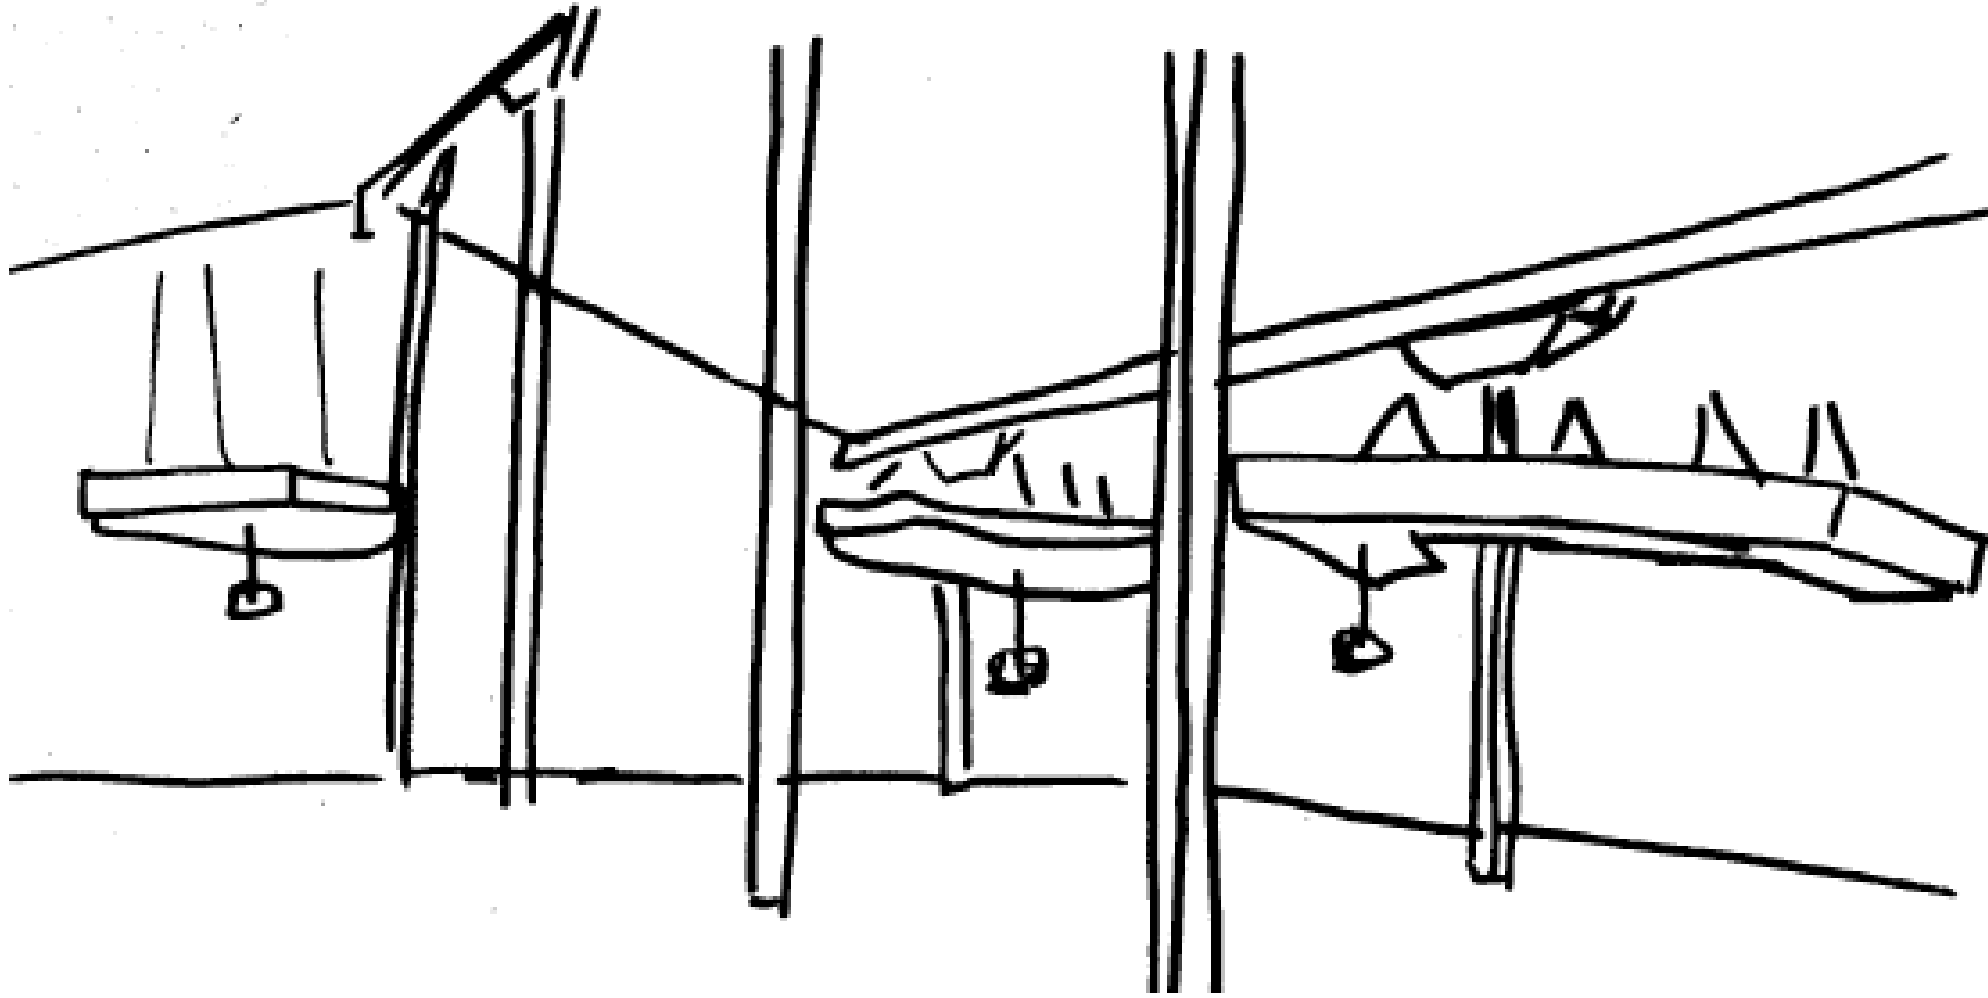




# Assignment 9: Problem Resolution Sketches

Ceiling Plan, Section, and Perspective Drawing



Plan 2

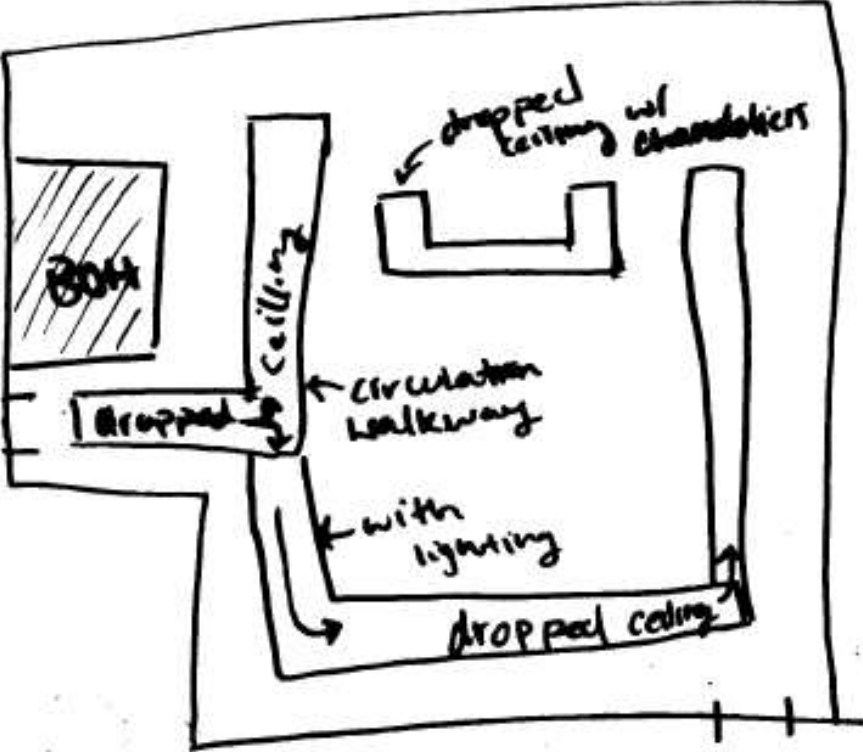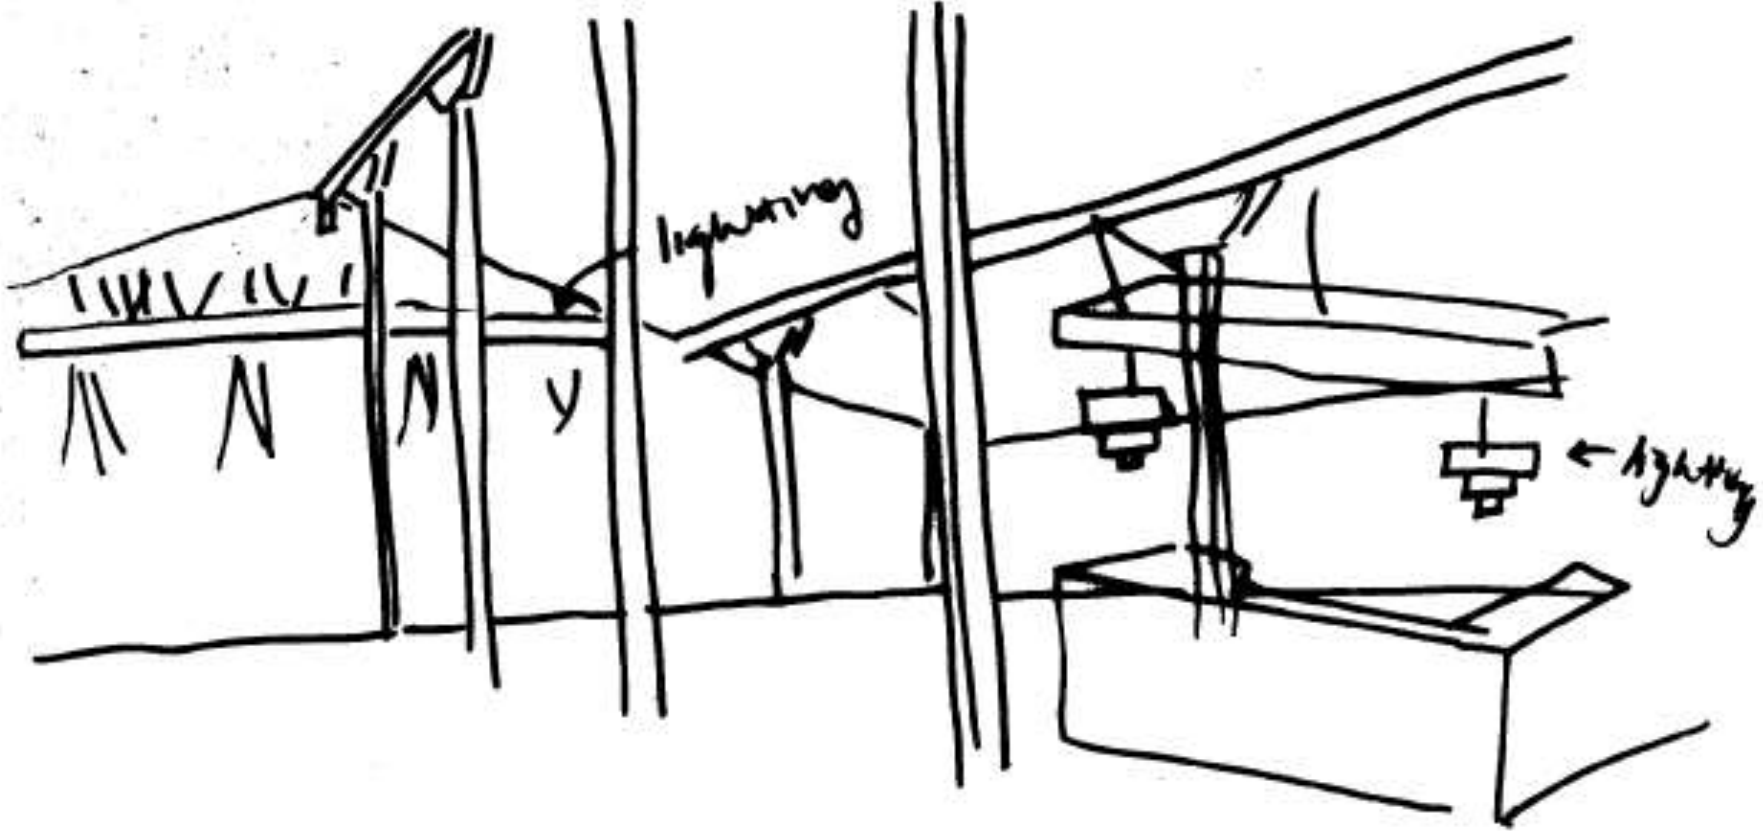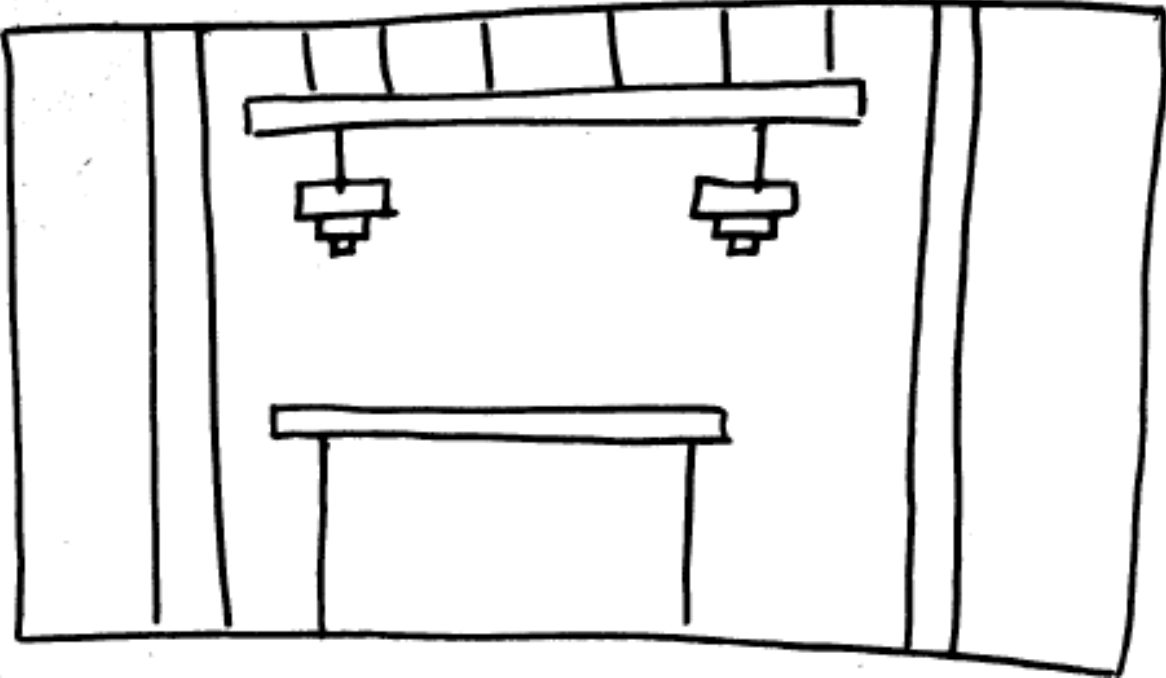

**Assignment 9: Problem Resolution Sketches**

Back of House Plan, Section, and Perspective Drawing




Plan 1

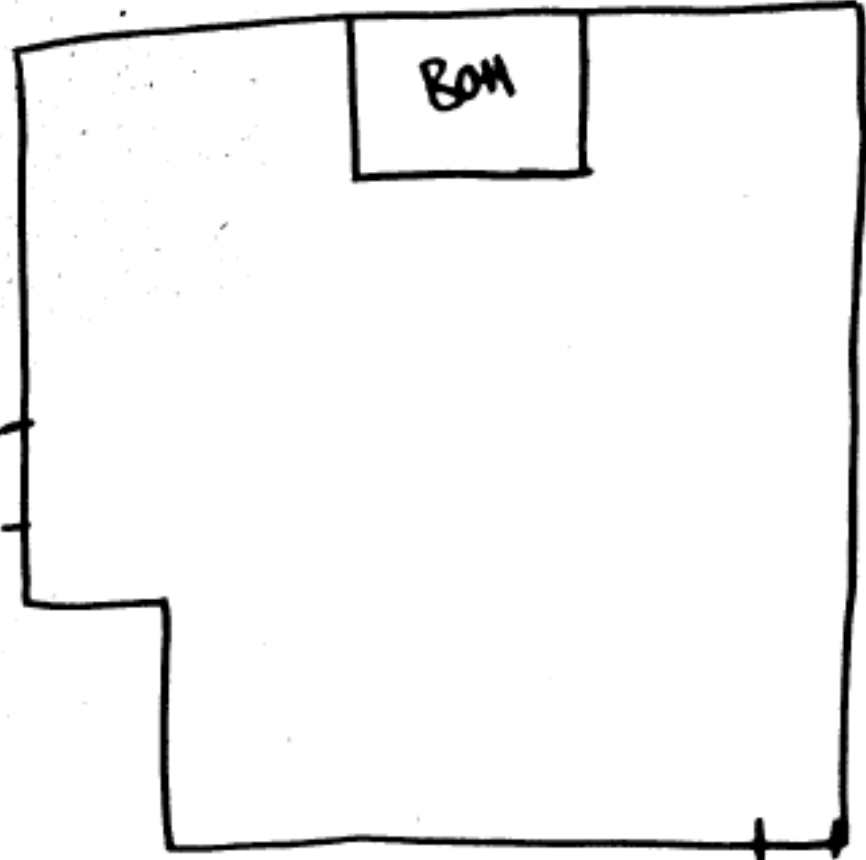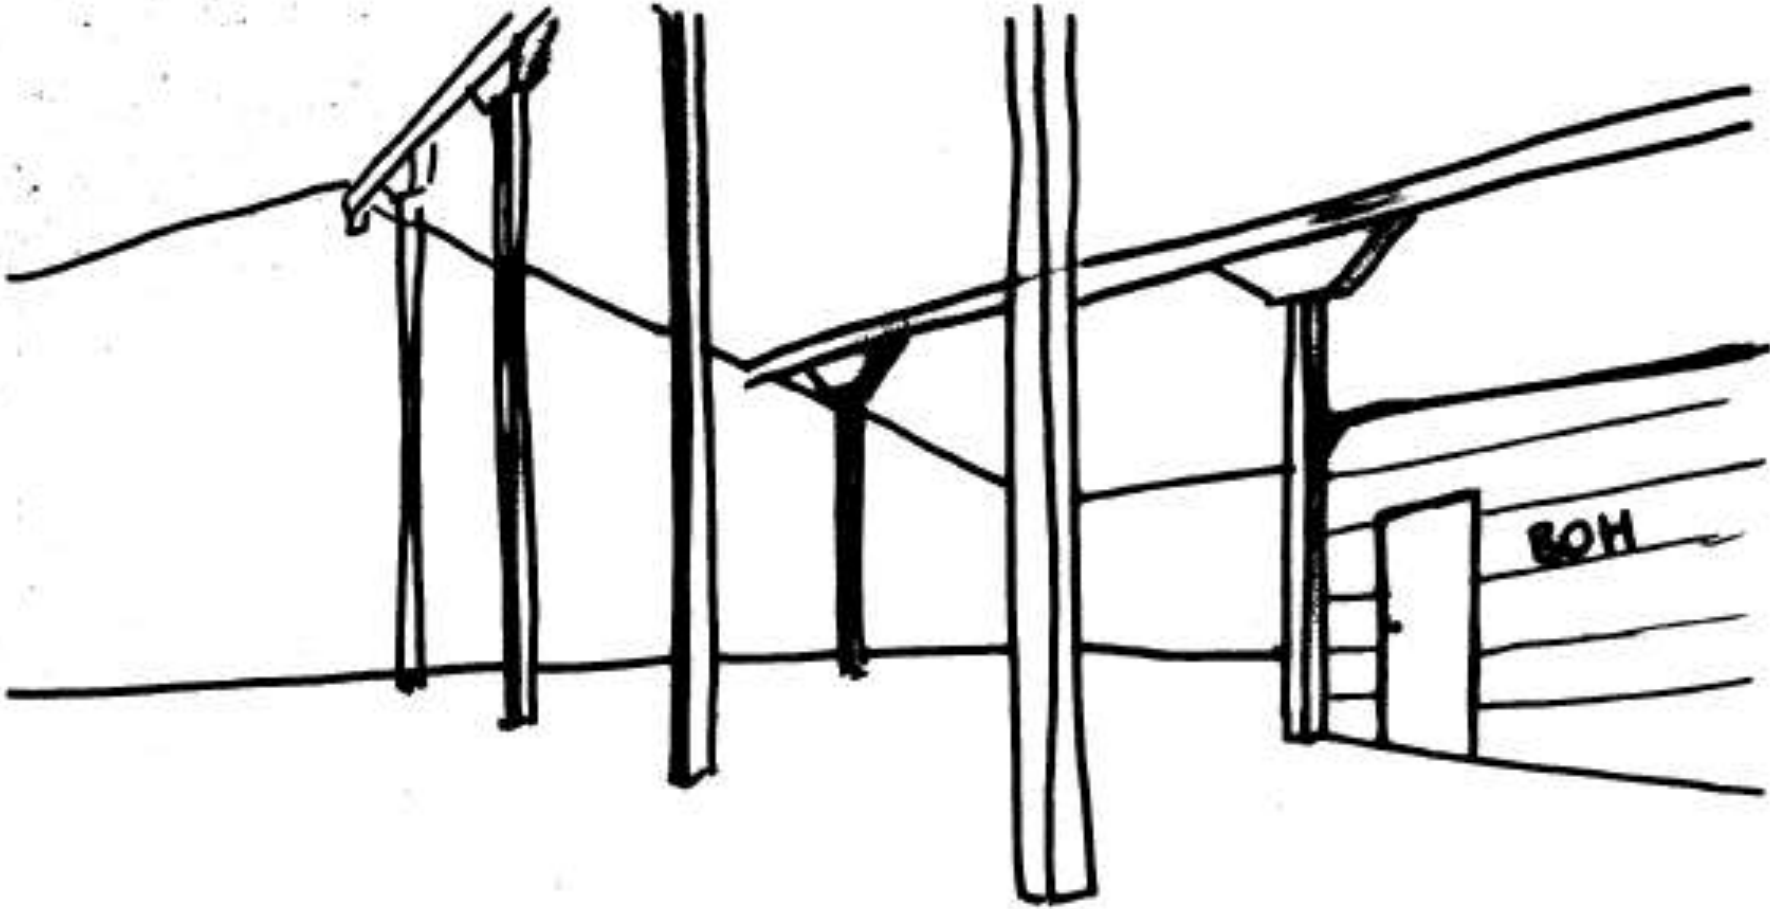

**Assignment 9: Problem Resolution Sketches**


Back of House Plan, Section, and Perspective Drawing

Plan 2

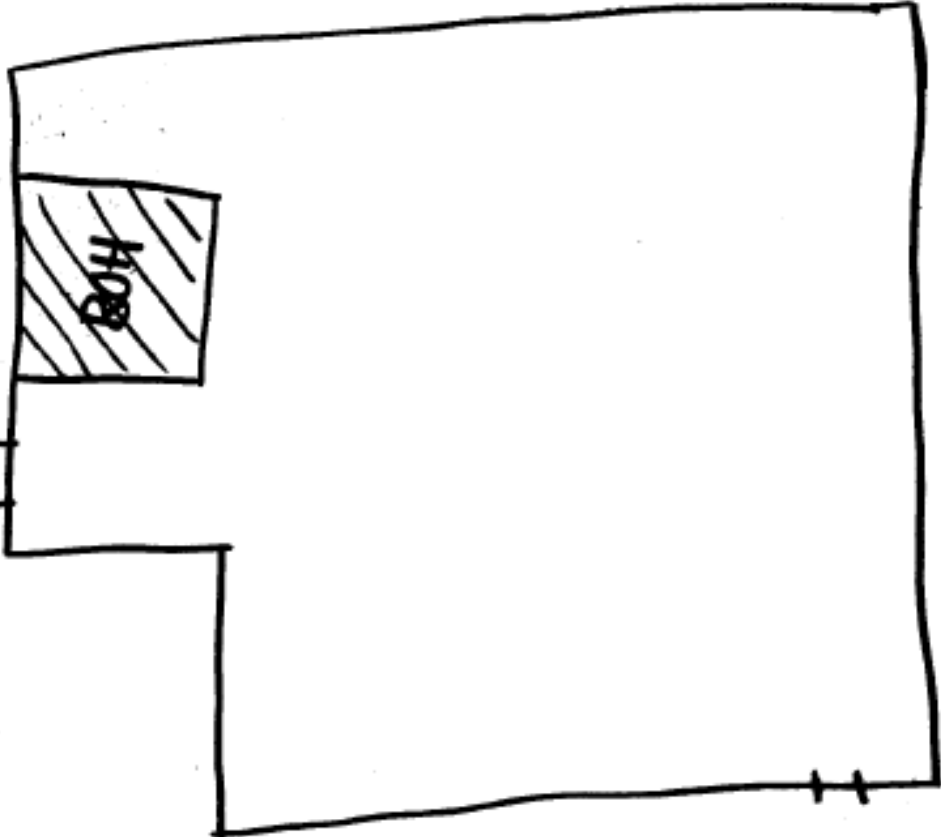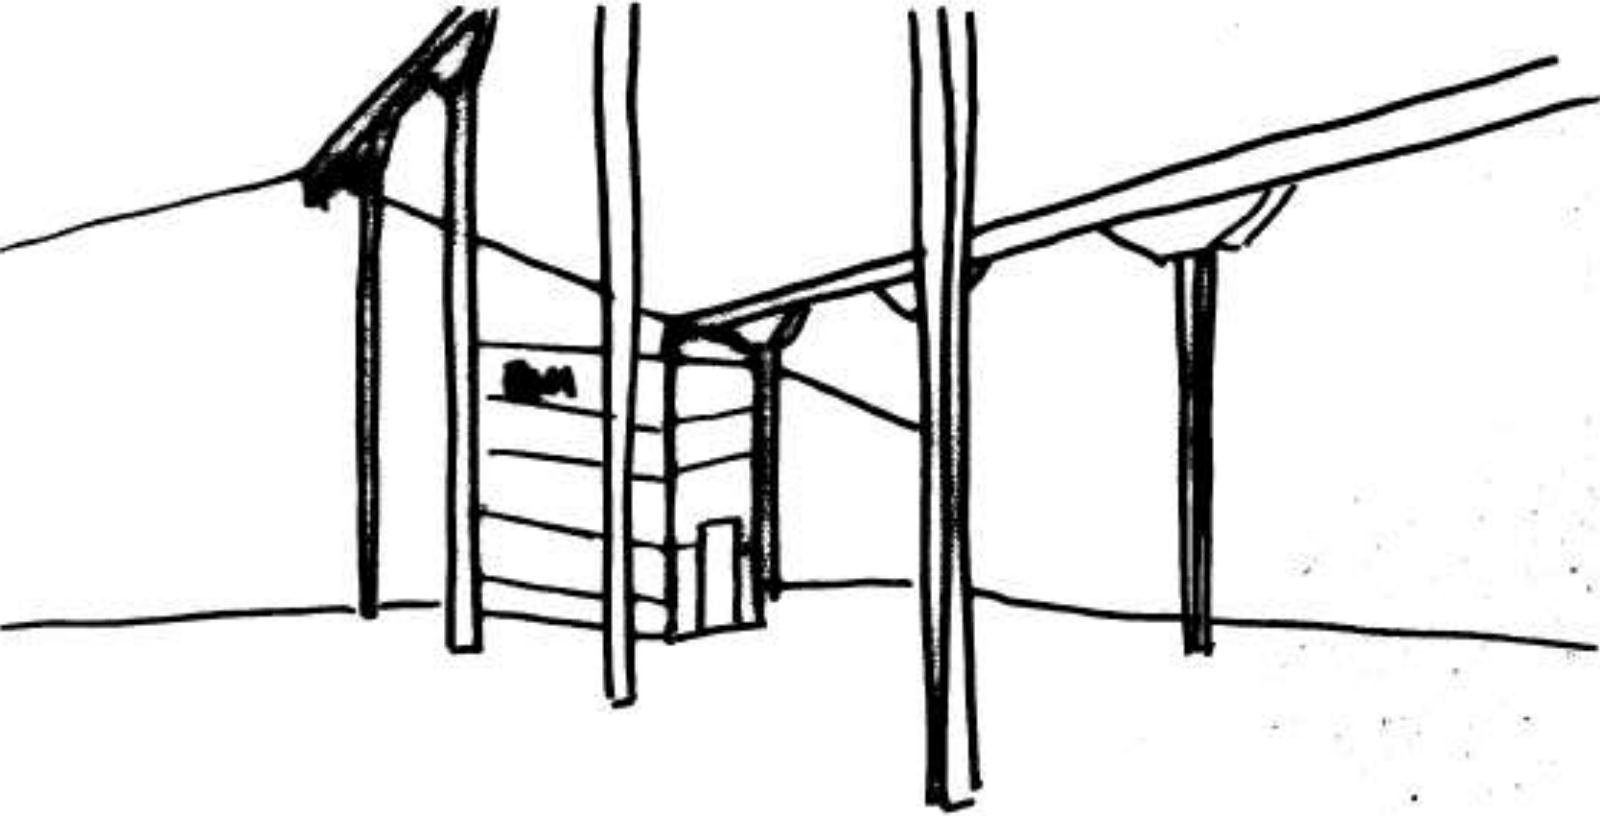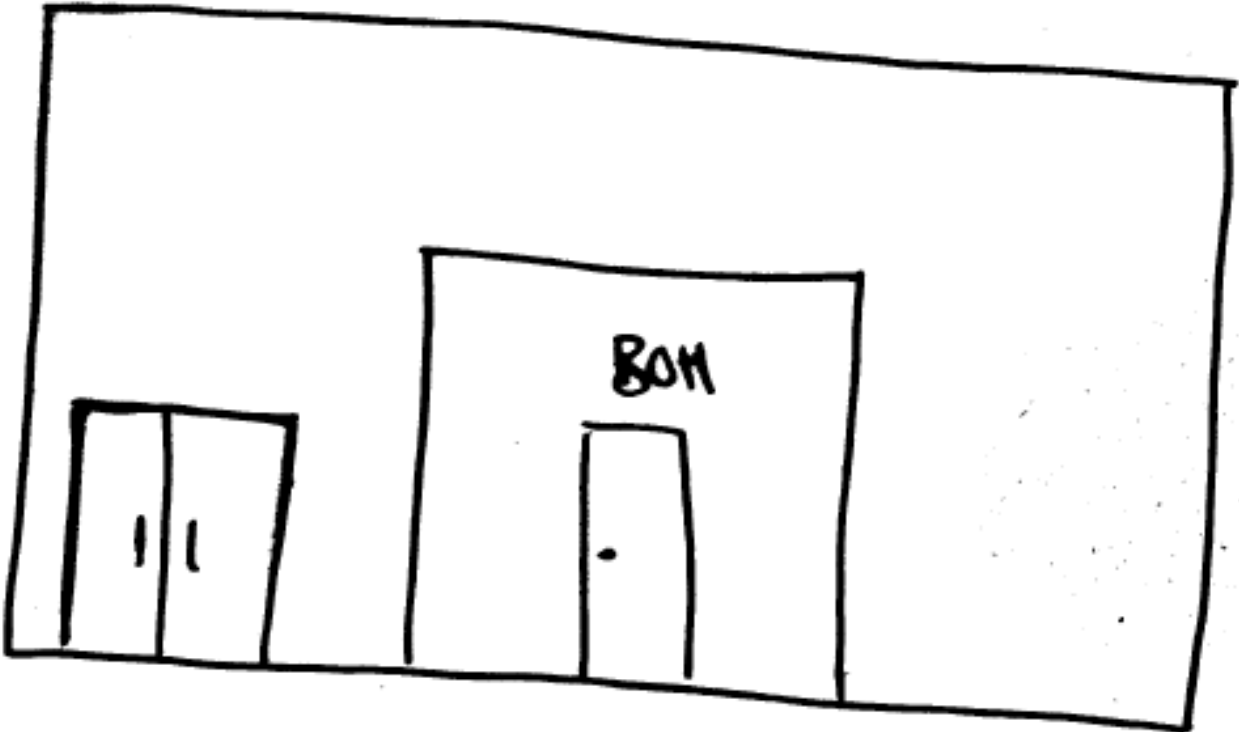

**Assignment 10:**  
AutoCAD –  
Preliminary  
Furniture Plans


1/8" = 1' – 0"  
Floor Plan 1

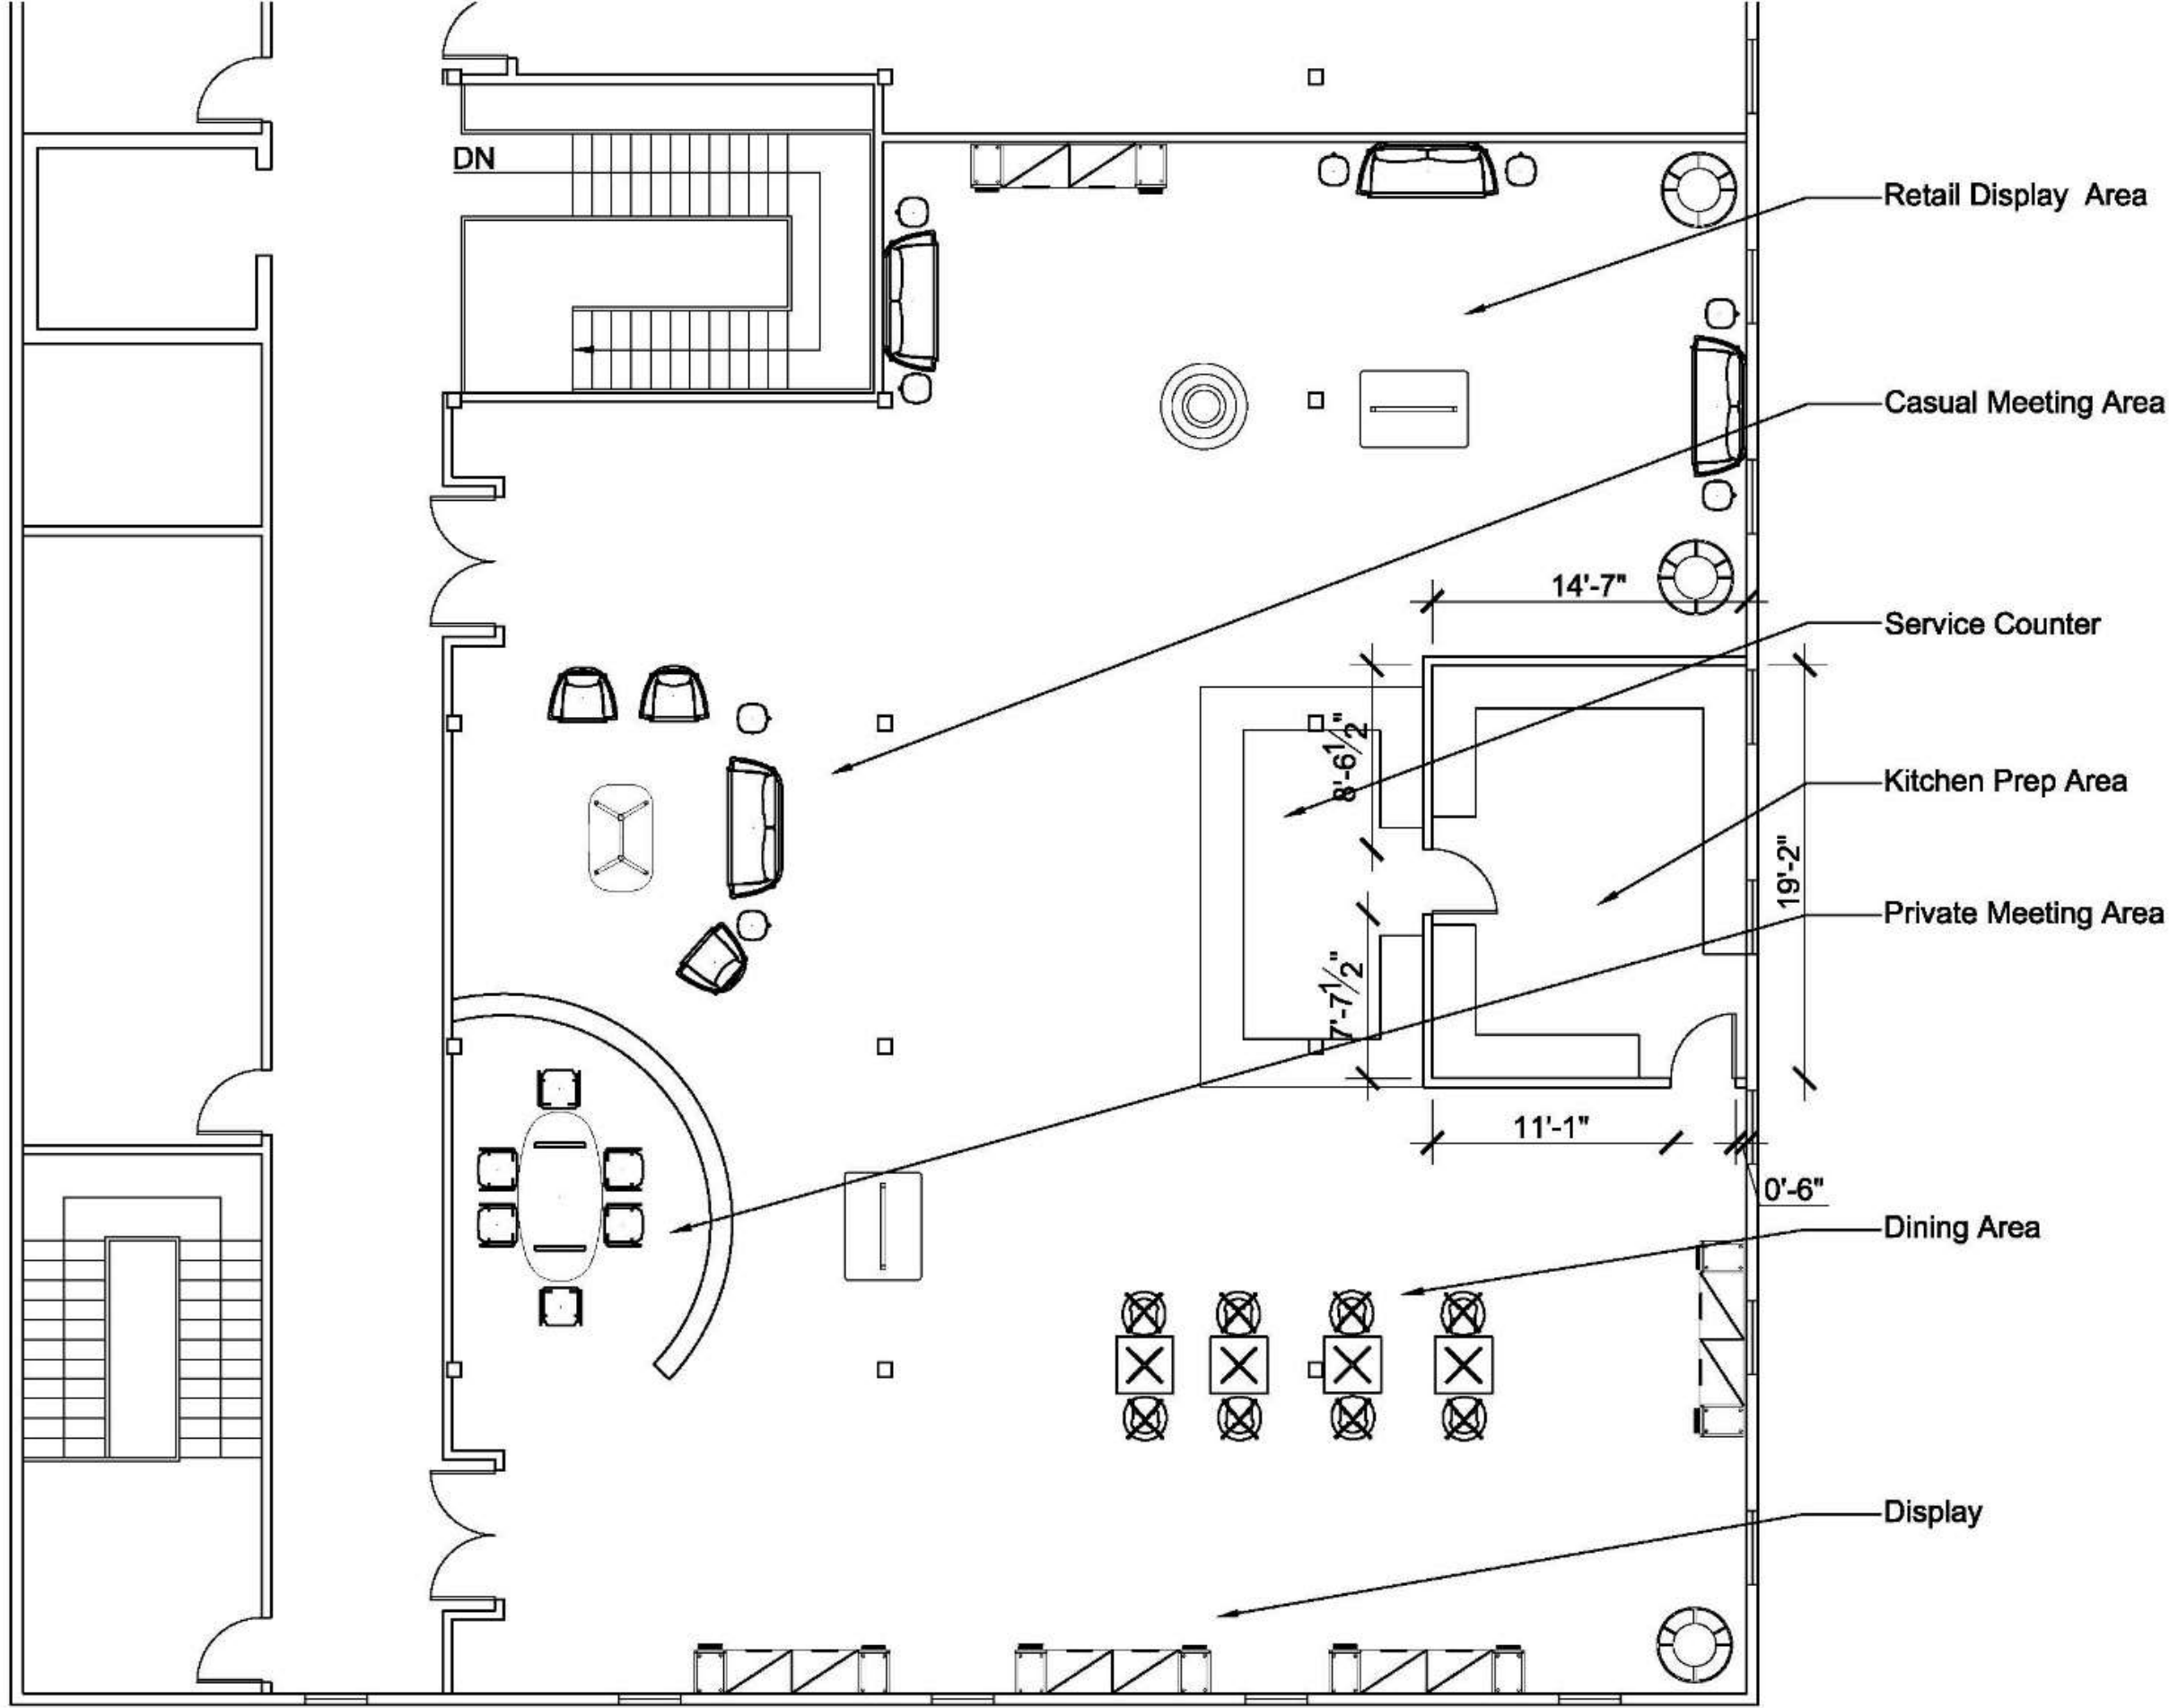

**Jacquelyn Krause IDSN 2102 F19**

**Assignment 10:**  
AutoCAD –  
Preliminary  
Furniture Plans

1/8" = 1' – 0"  
Floor Plan 2

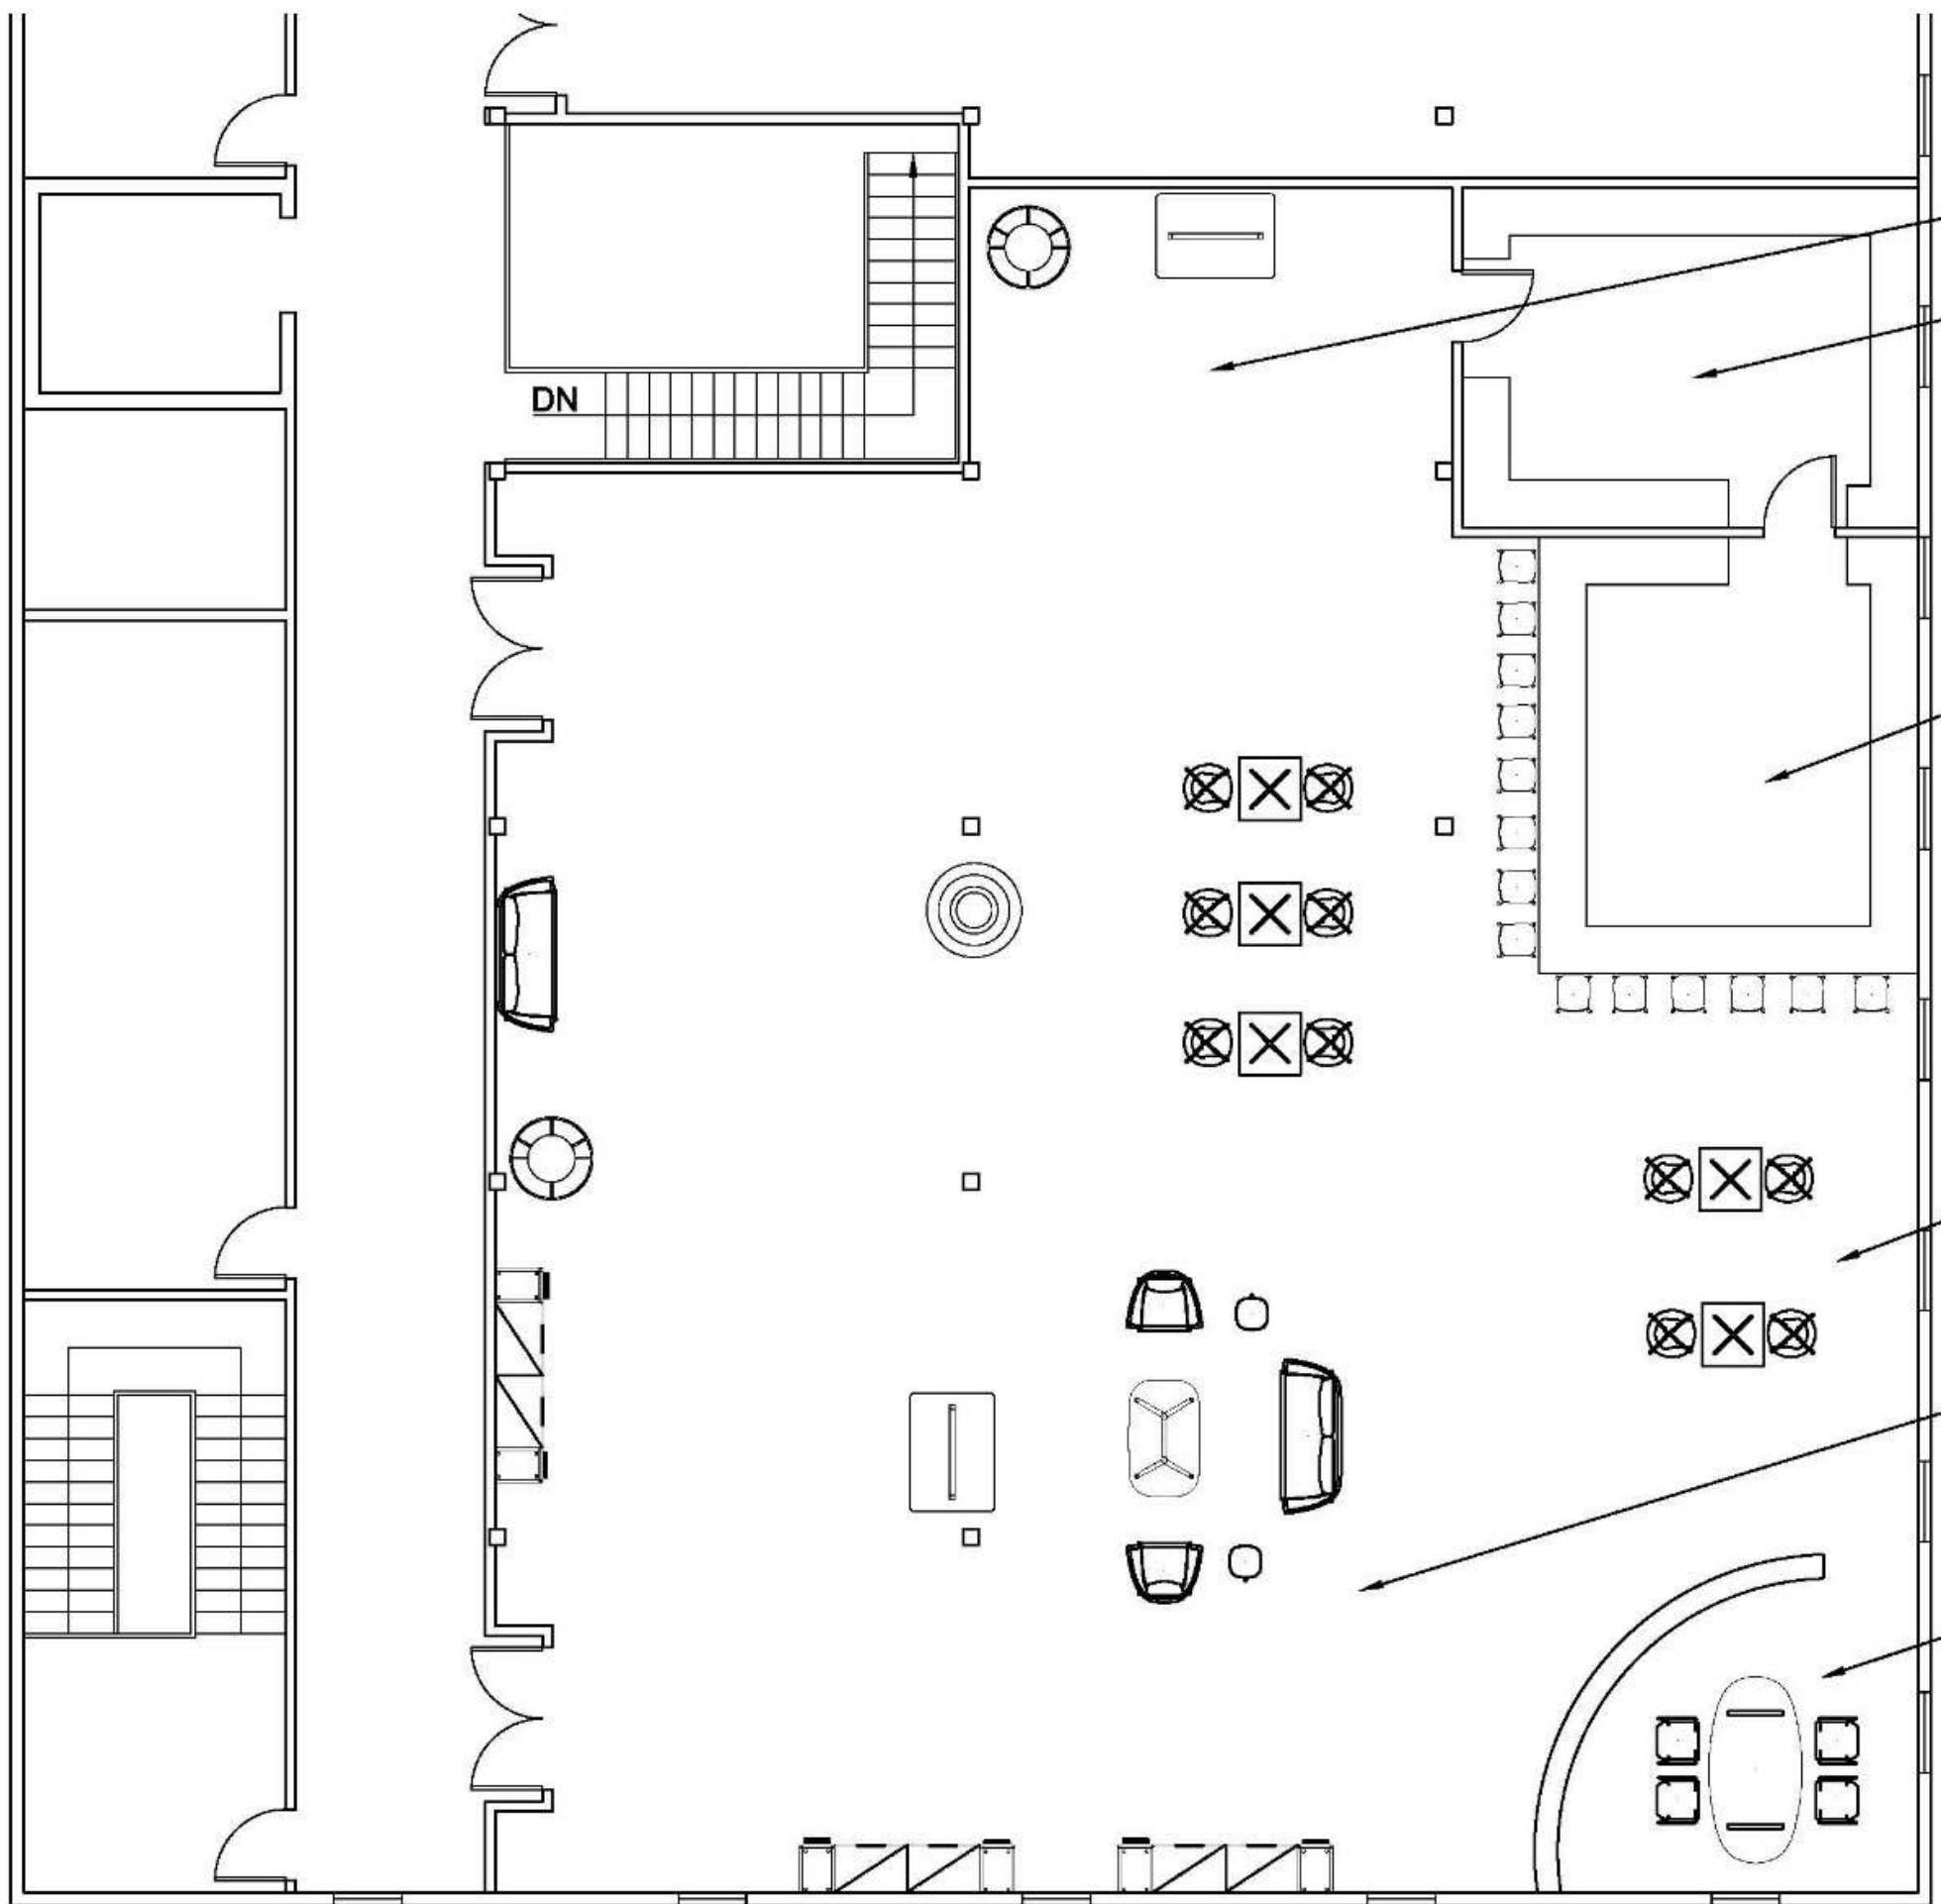

Retail Display Area

Kitchen Prep Area

Service Counter

Dining Area


Casual Meeting Area

Private Meeting Area

**Jacquelyn Krause IDSN 2102 F19**




**Assignment 10:**  
AutoCAD –  
Preliminary  
Furniture Plans

1/8" = 1' – 0"  
Floor Plan 3

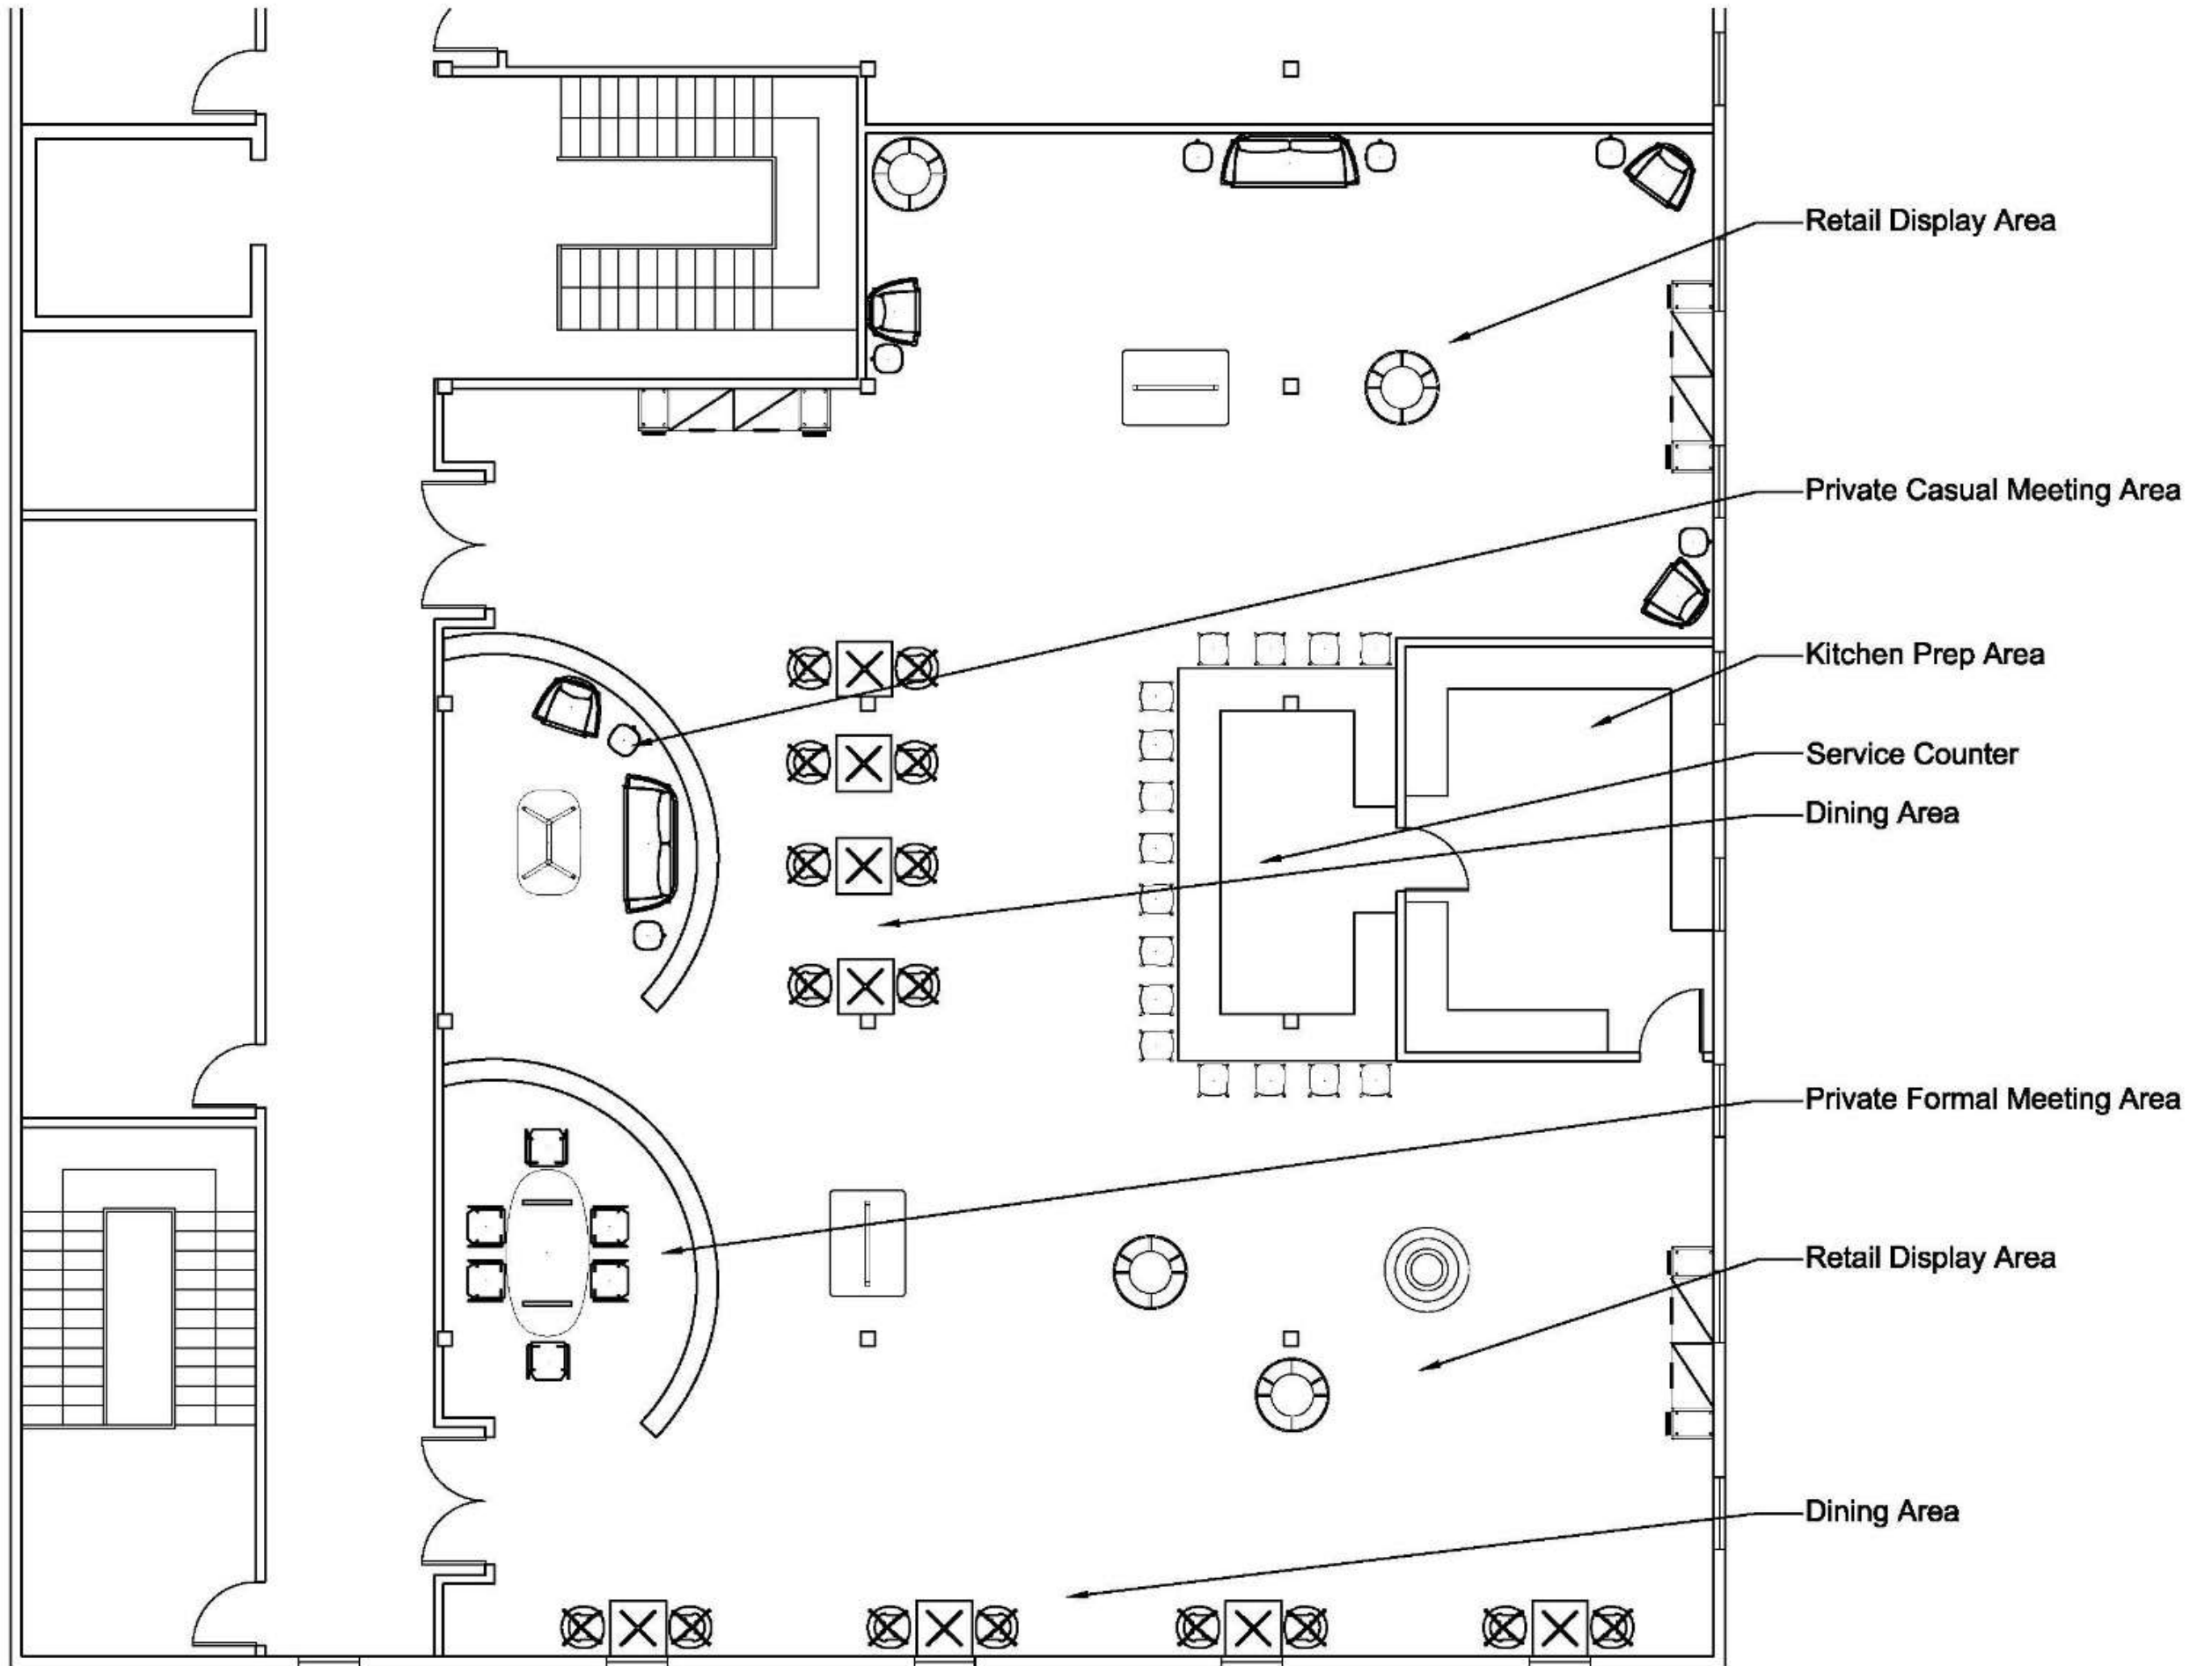

**Assignment 11:**  
AutoCAD – Stair  
Plans and  
Sections

1/8" = 1' - 0"  
L Stairs

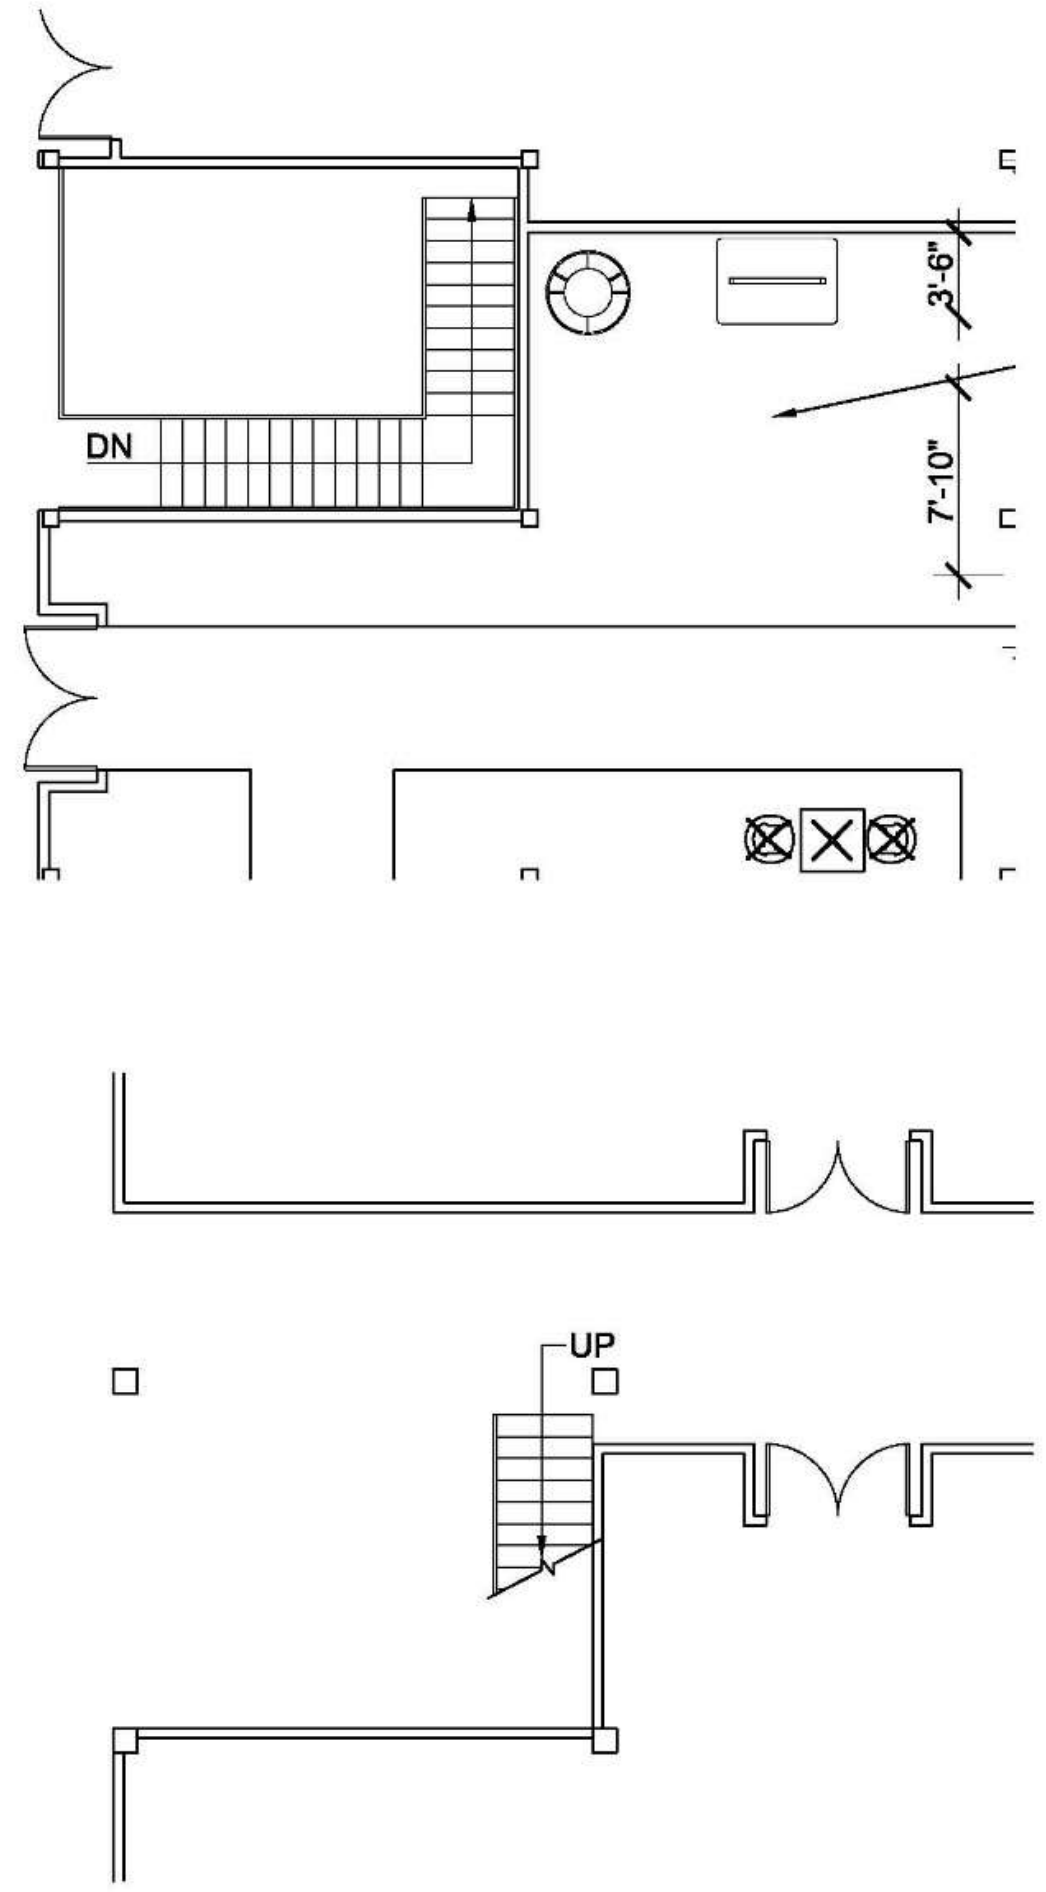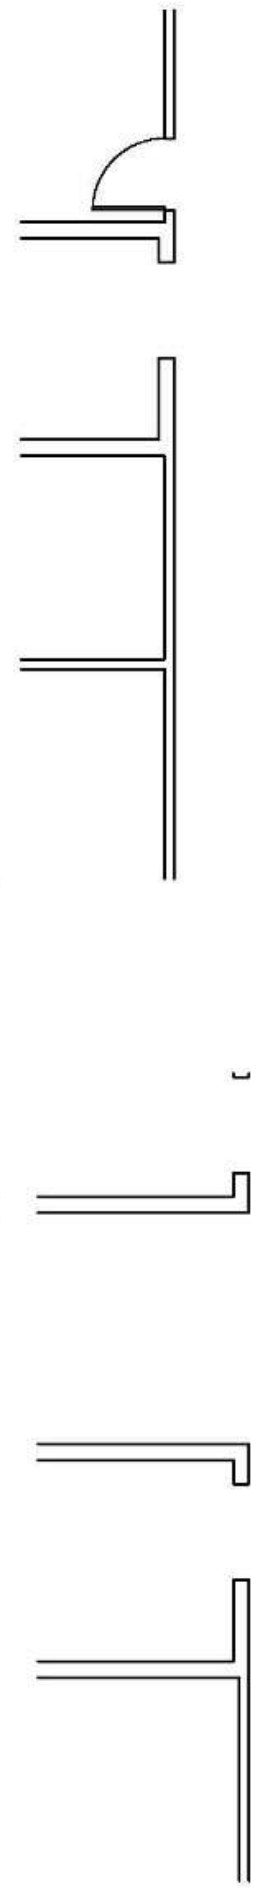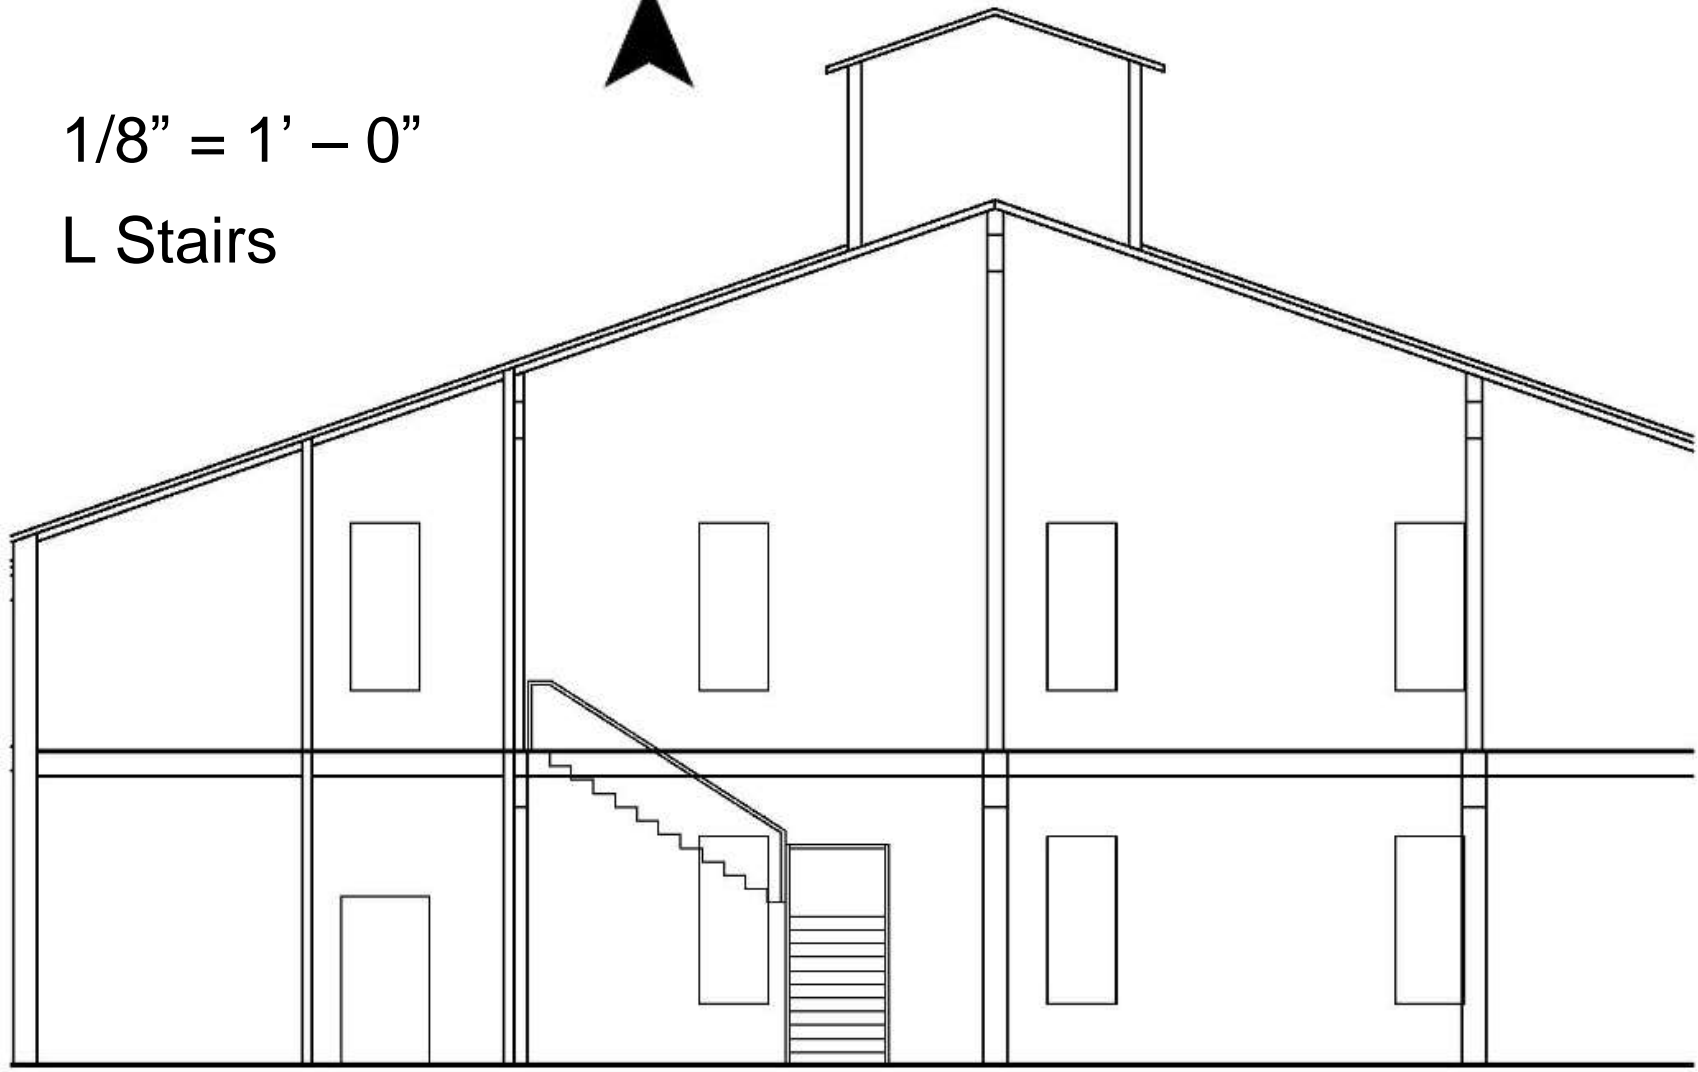

**Assignment 11:**  
AutoCAD – Stair  
Plans and  
Sections

1/8" = 1' – 0"  
Scissor Stairs

