




PORTFOLIO 2

IDSN 2102 F19


KATE SPARLING

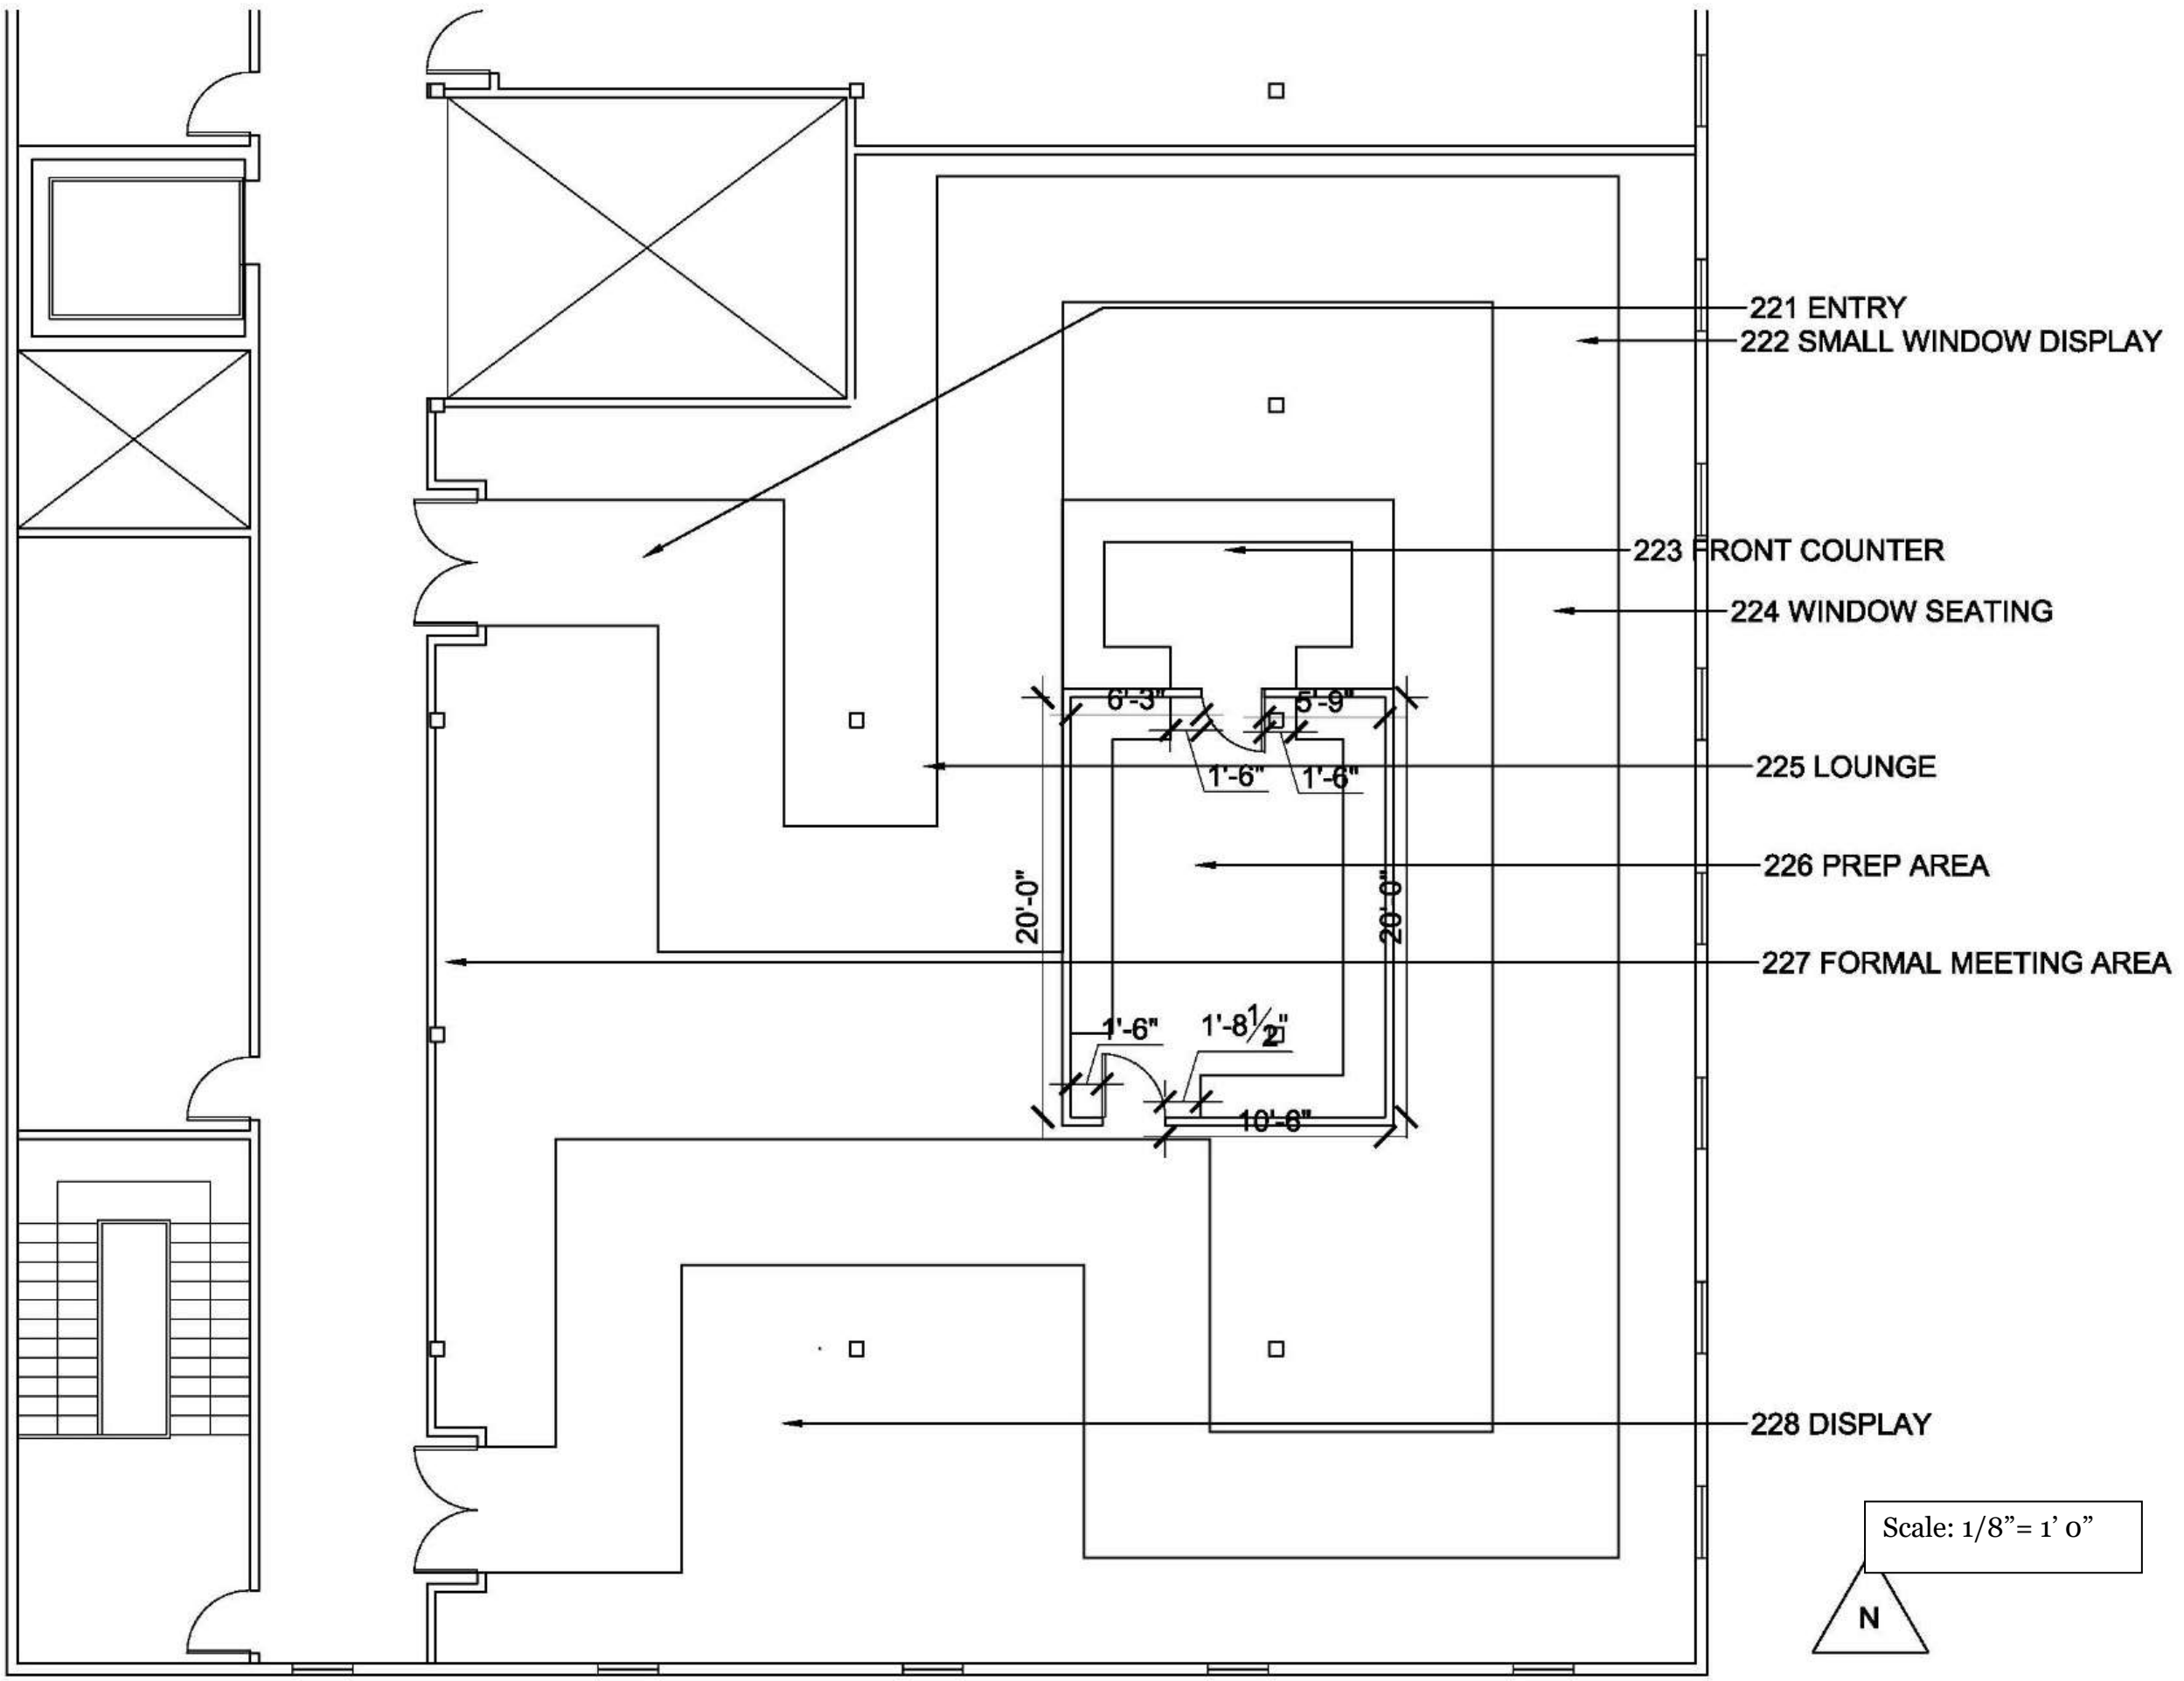

Kate Sparling







IDSN 2102 F19

Assignment 7 & 8






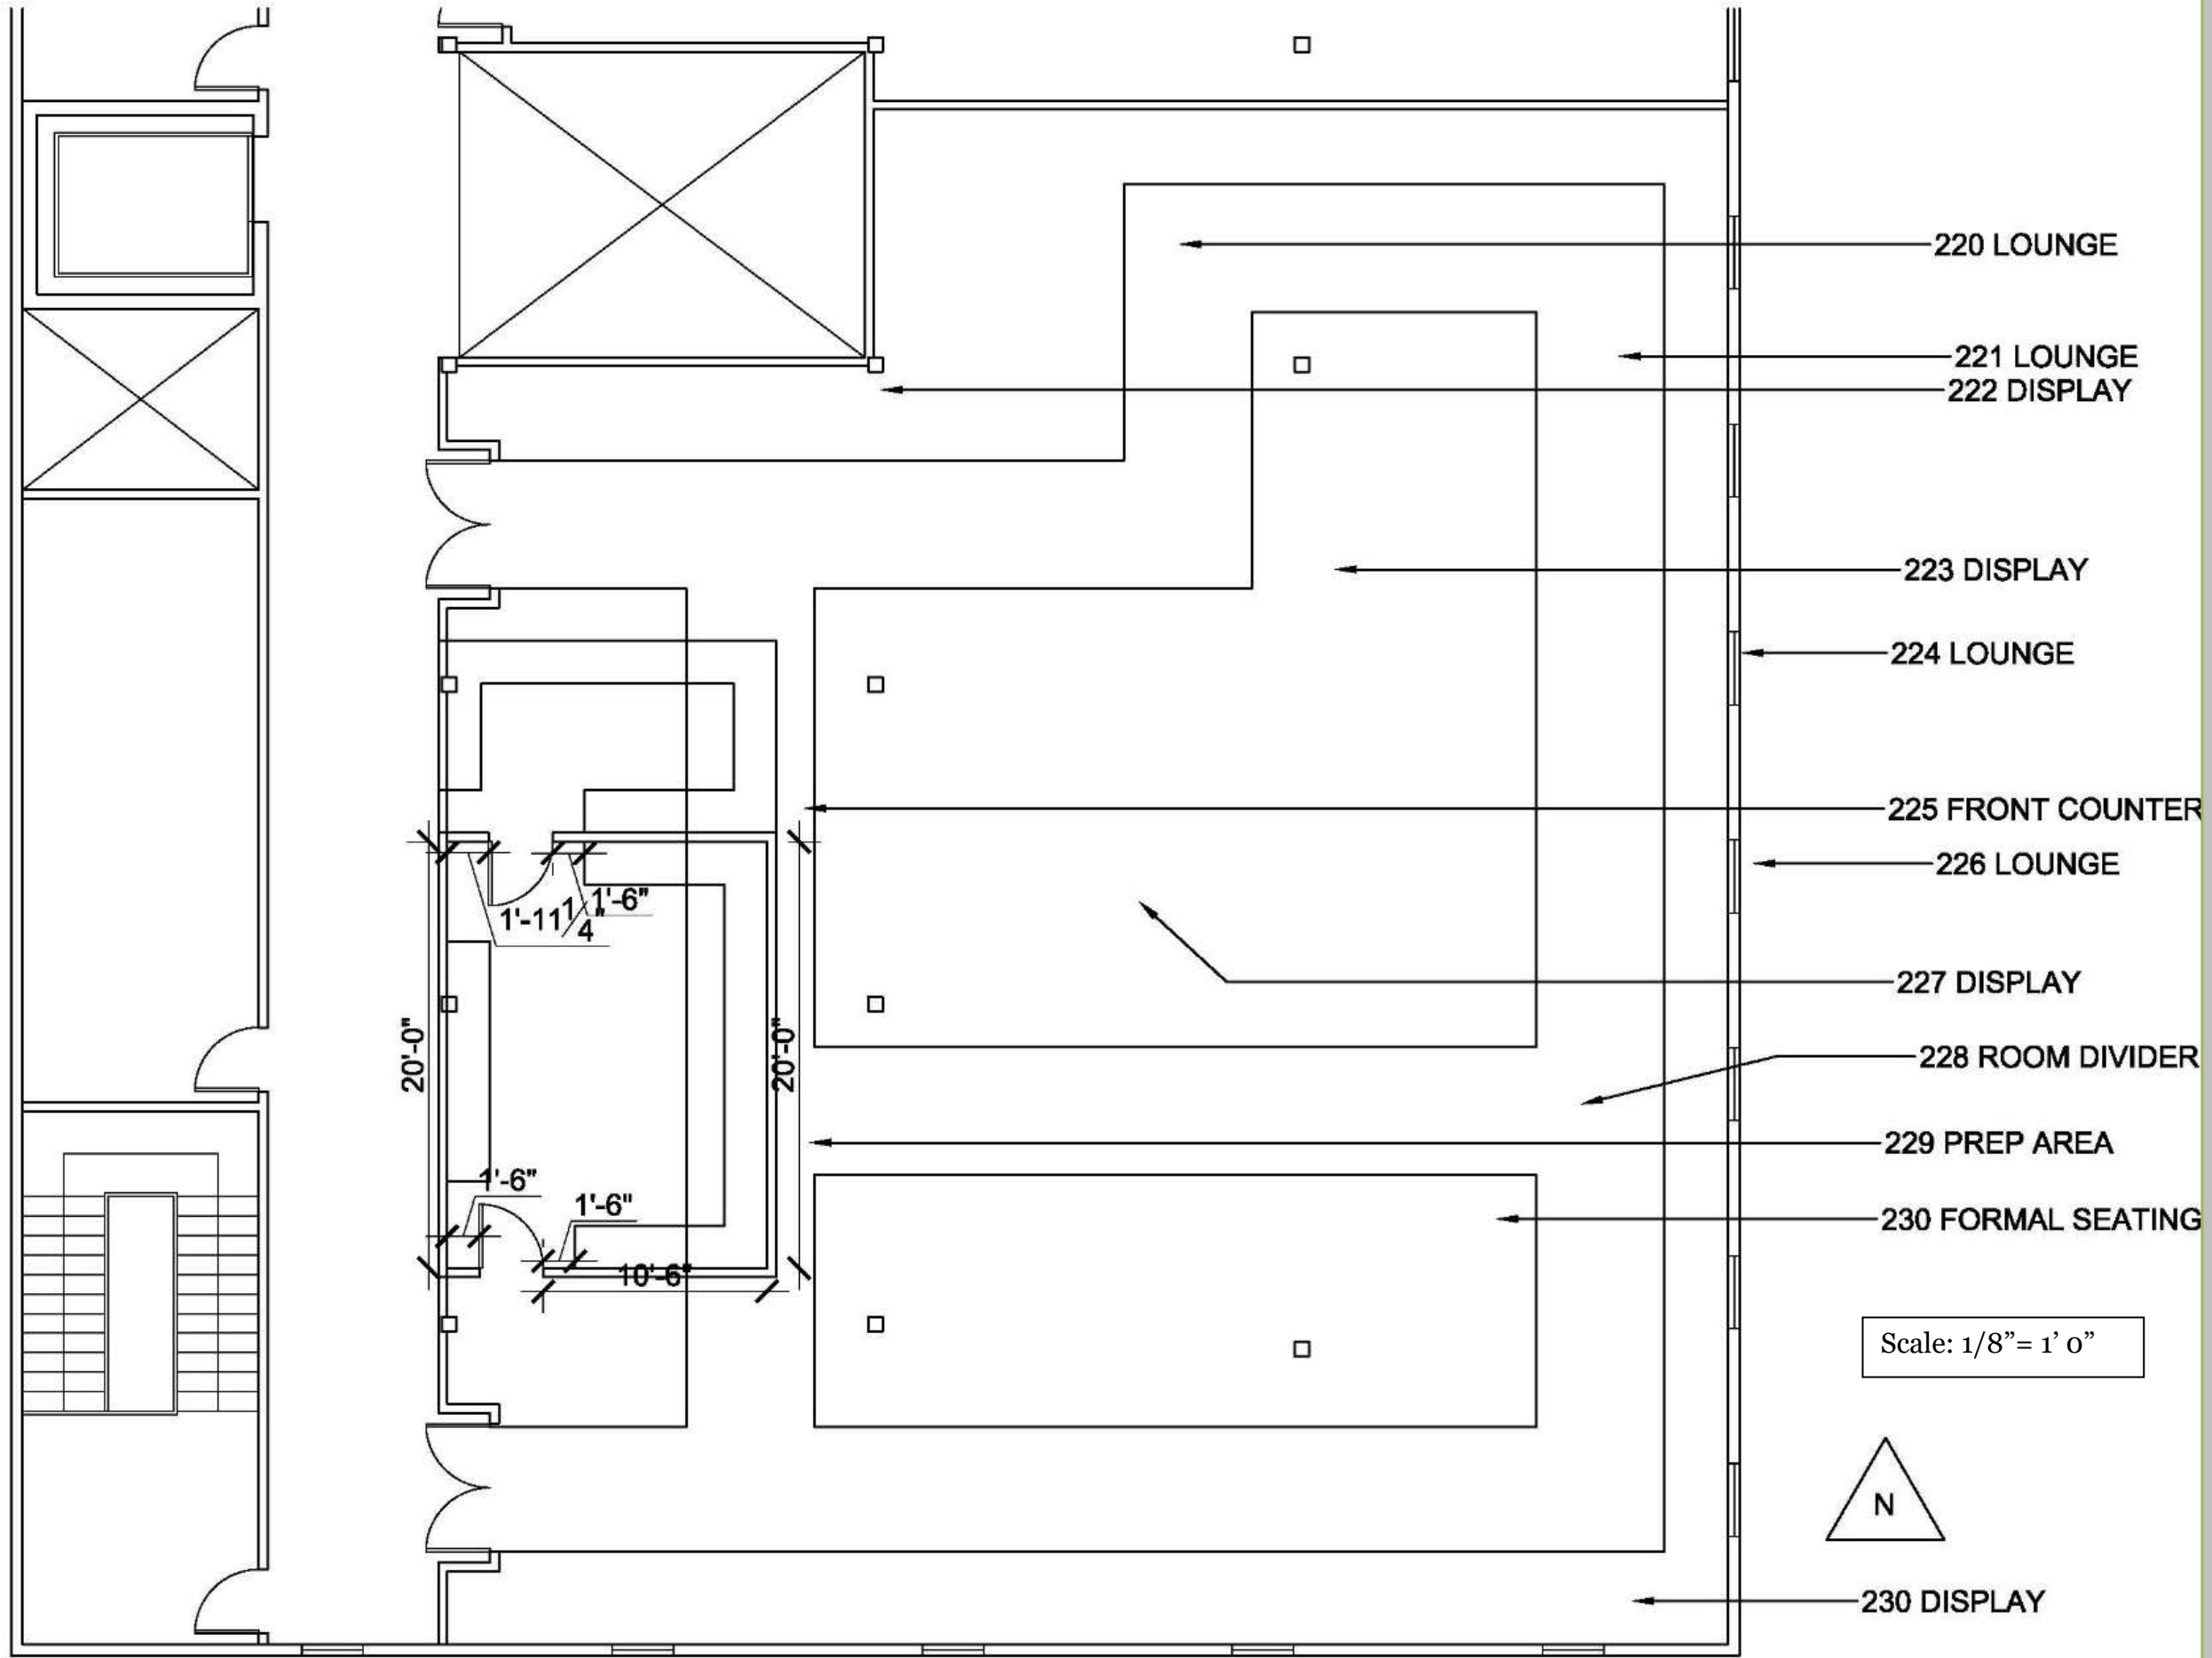


Kate Sparling







ASSIGNMENT 9
STAIRS
Plan, Section, Perspective

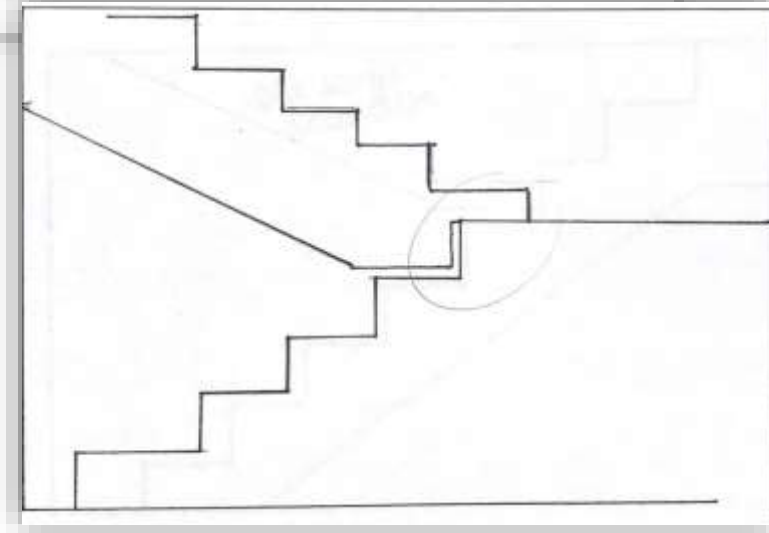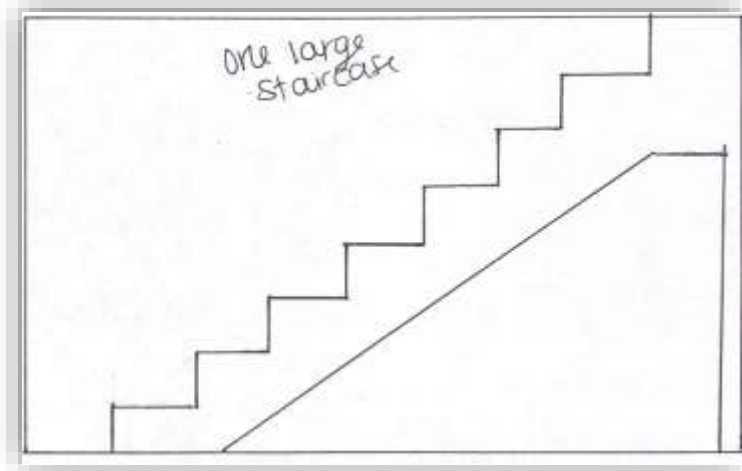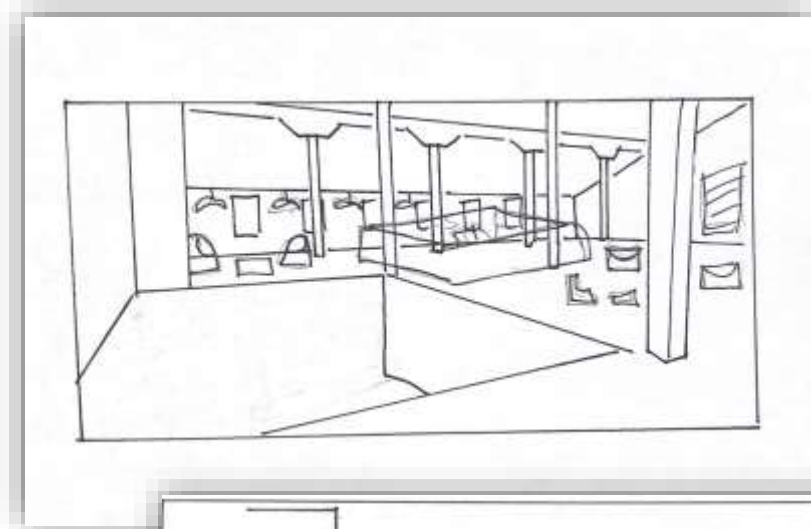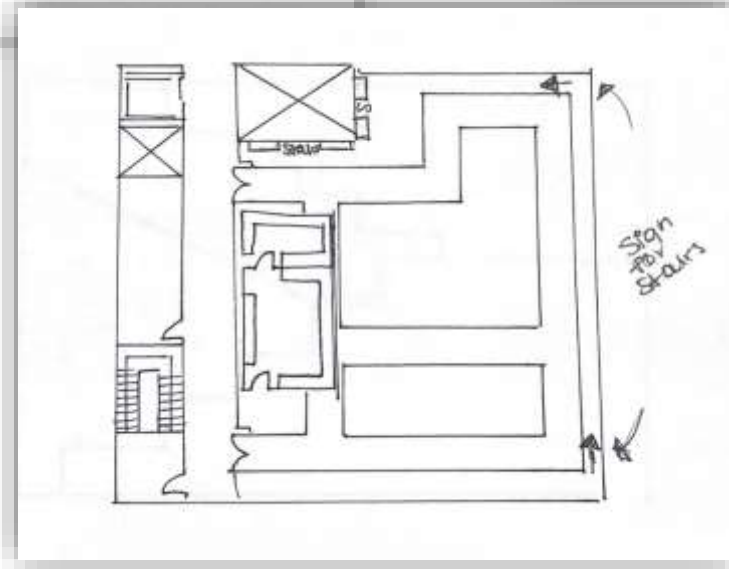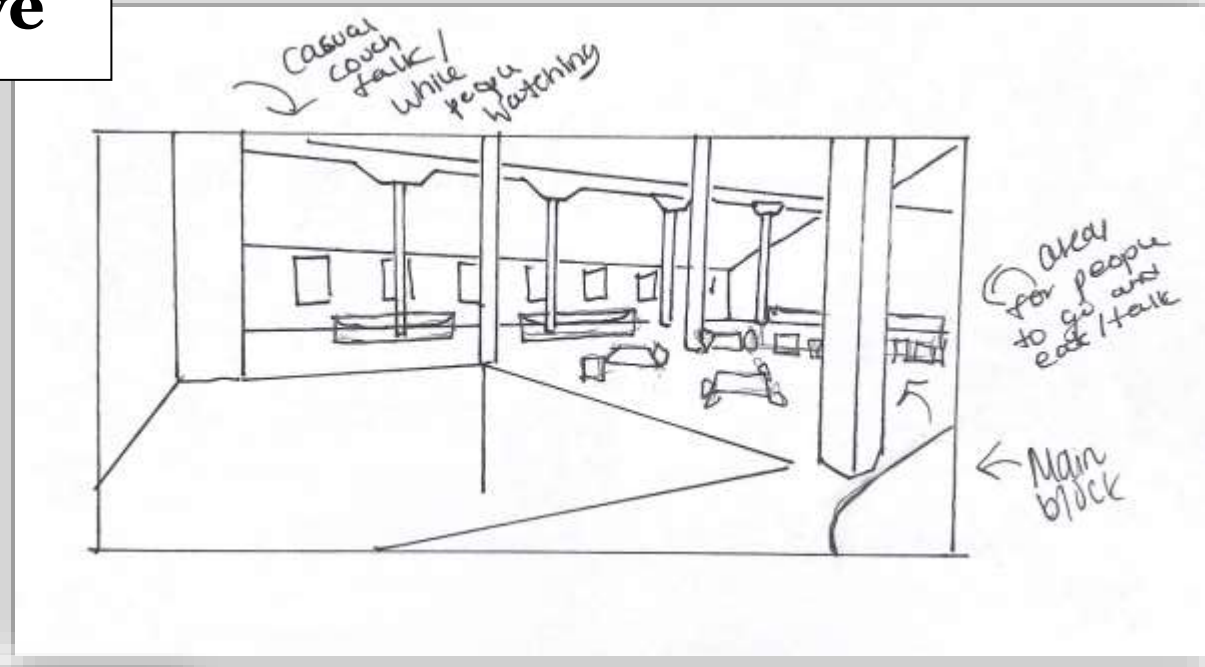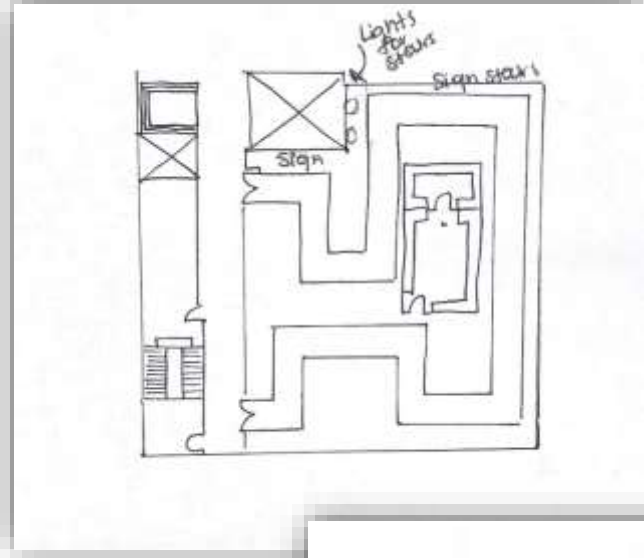

ASSIGNMENT 9
BACK OF HOUSE
Plan, Section, Perspective

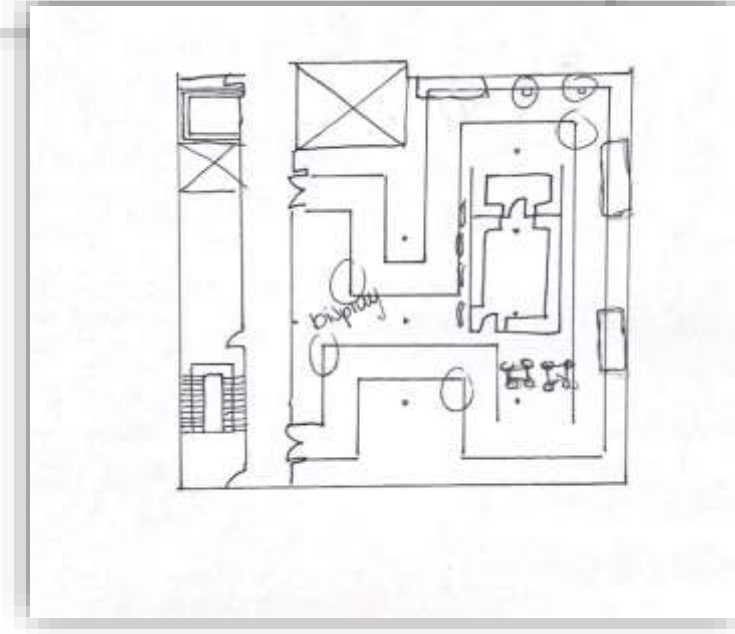
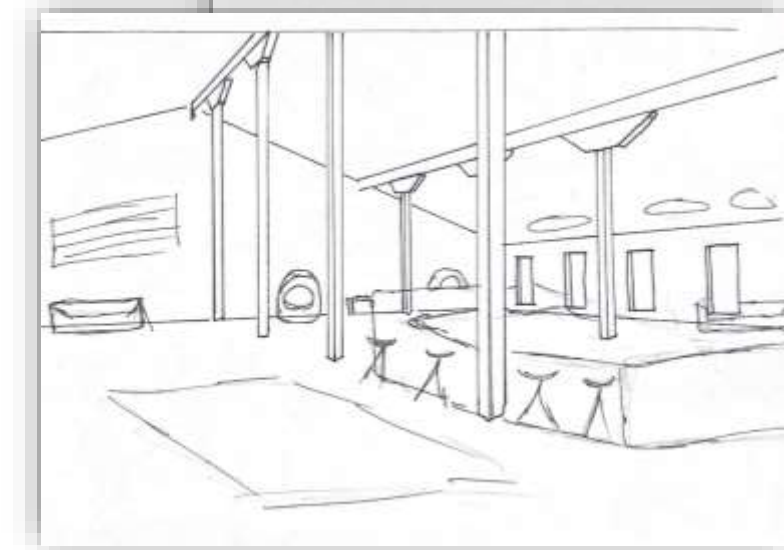
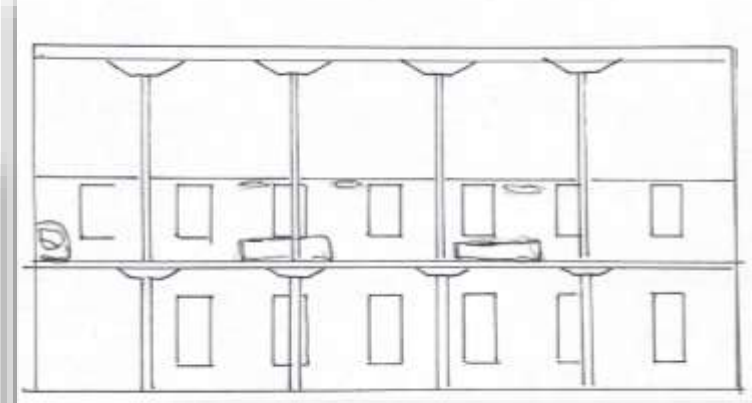
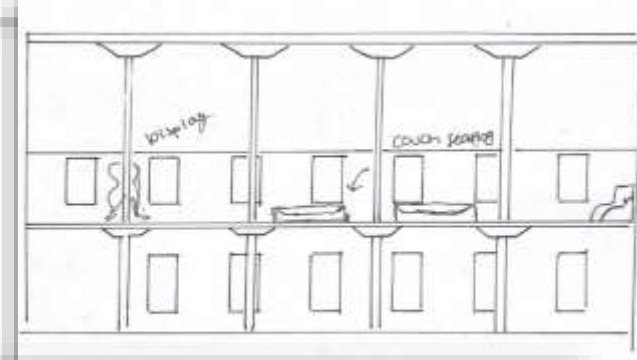
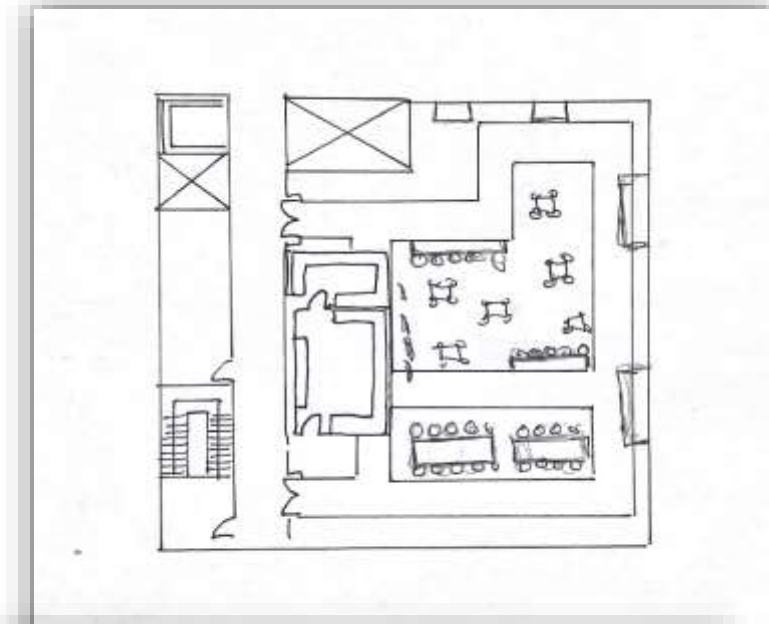
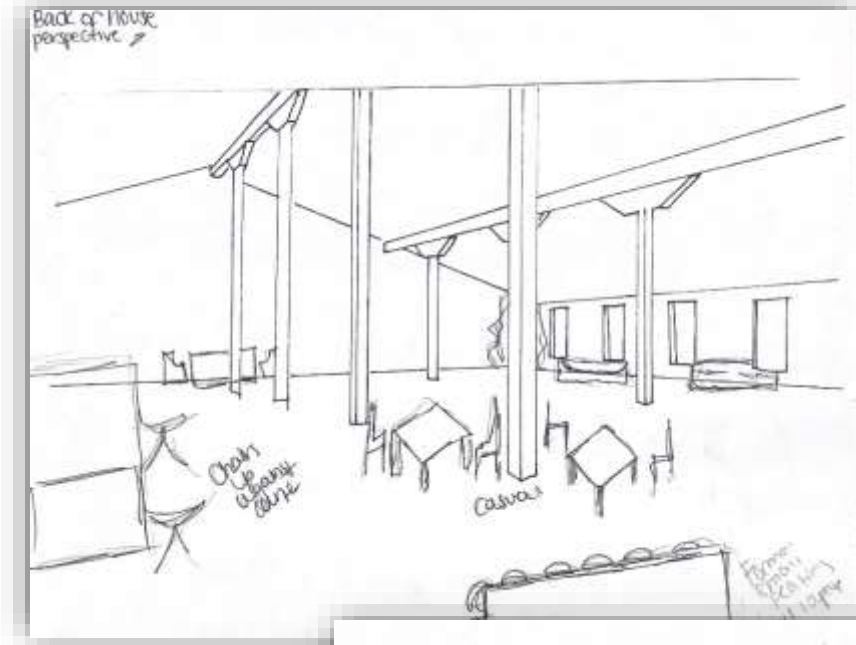


ASSIGNMENT 9
CEILING & DAYLIGHTING
Plan, Section, Perspective

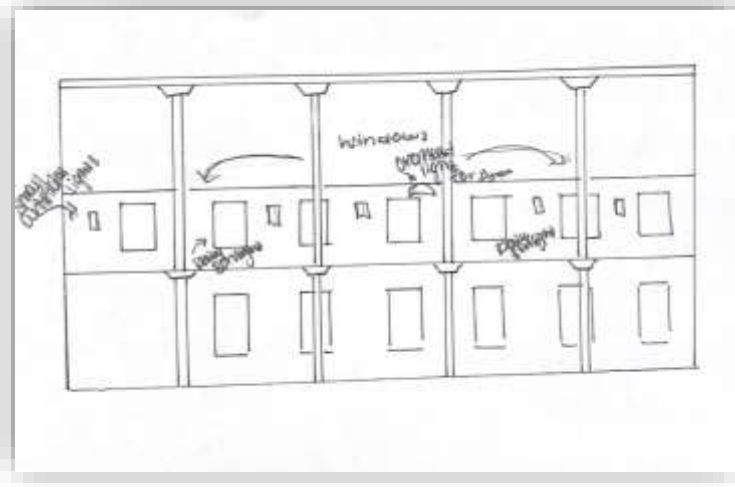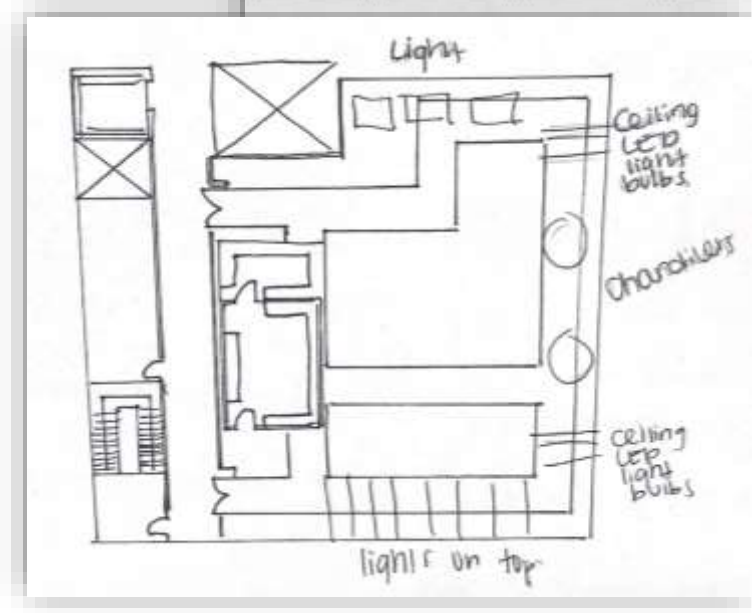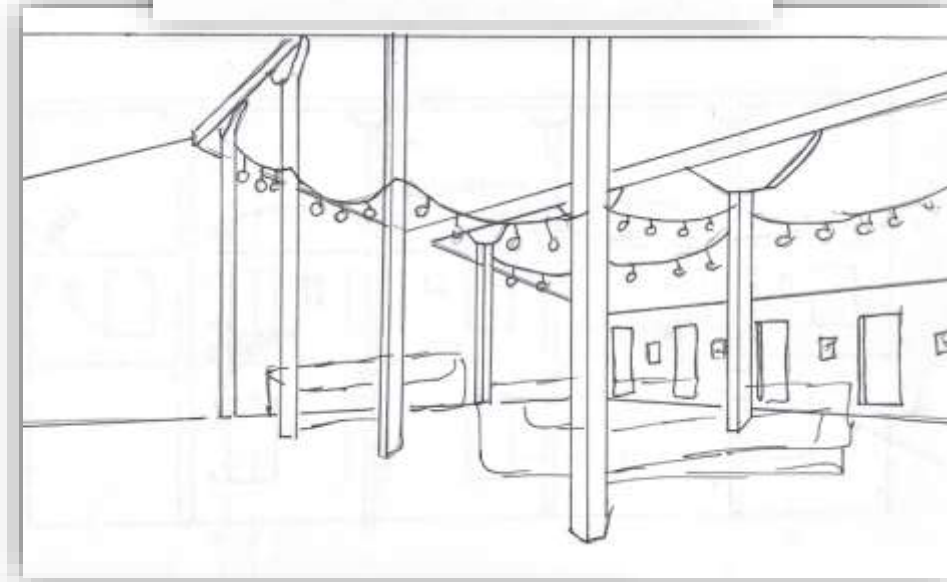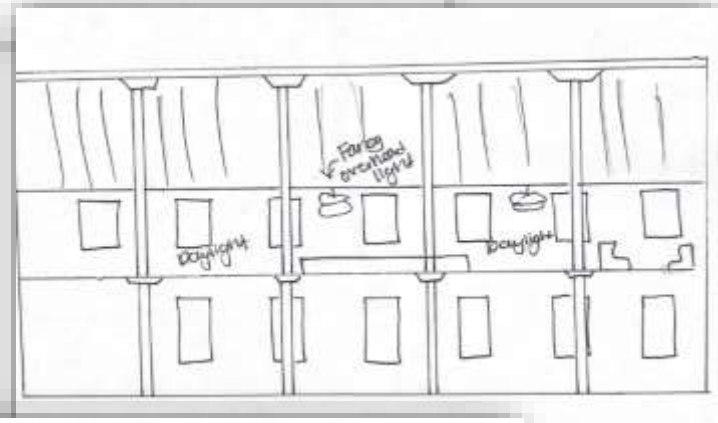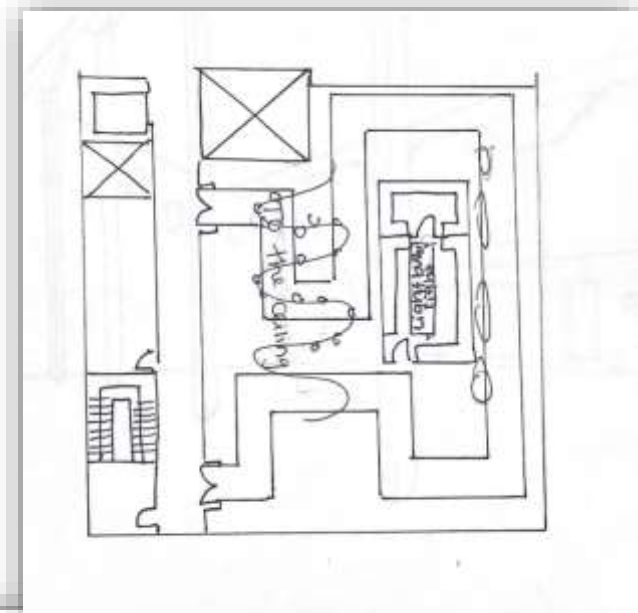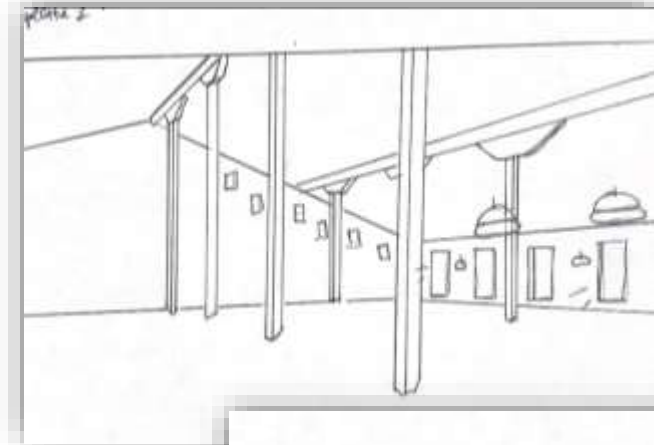


Kate Sparling
IDSN 2102 F19

ASSIGNMENT 9
WAYFINDING
Plan, Section, Perspective

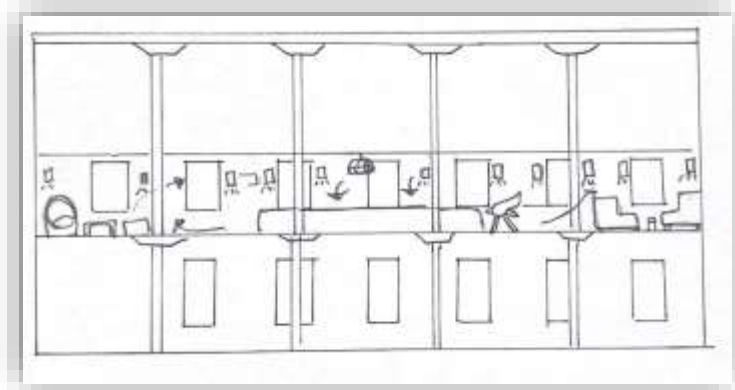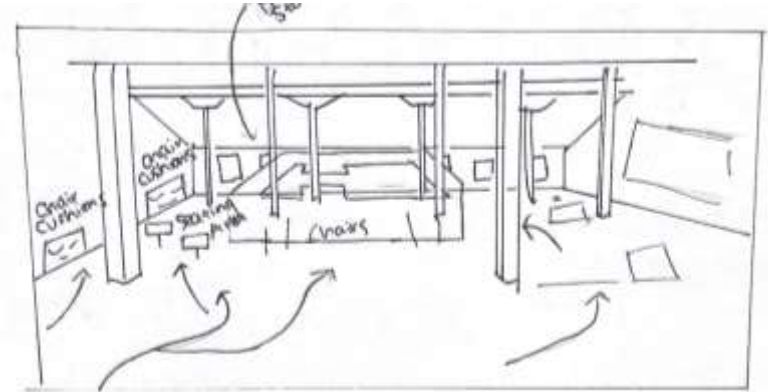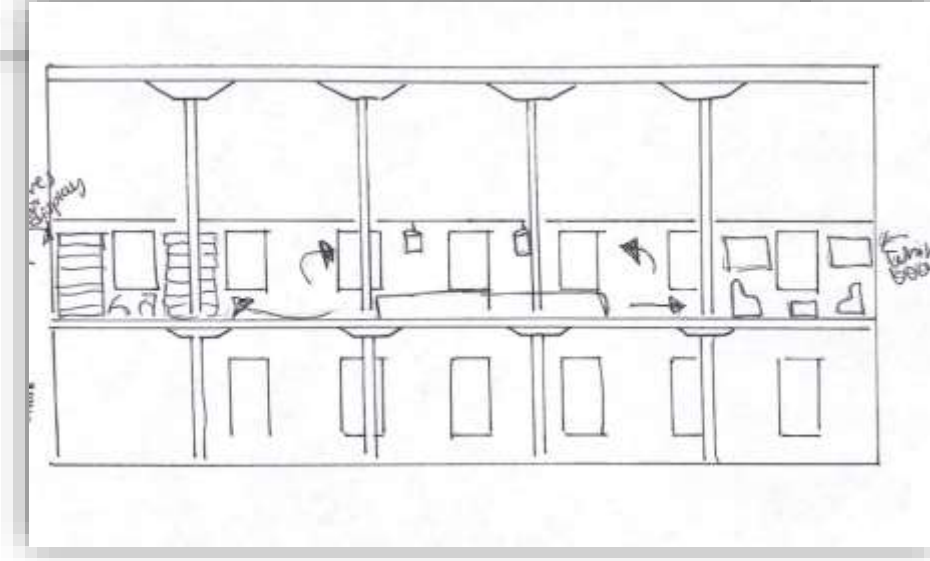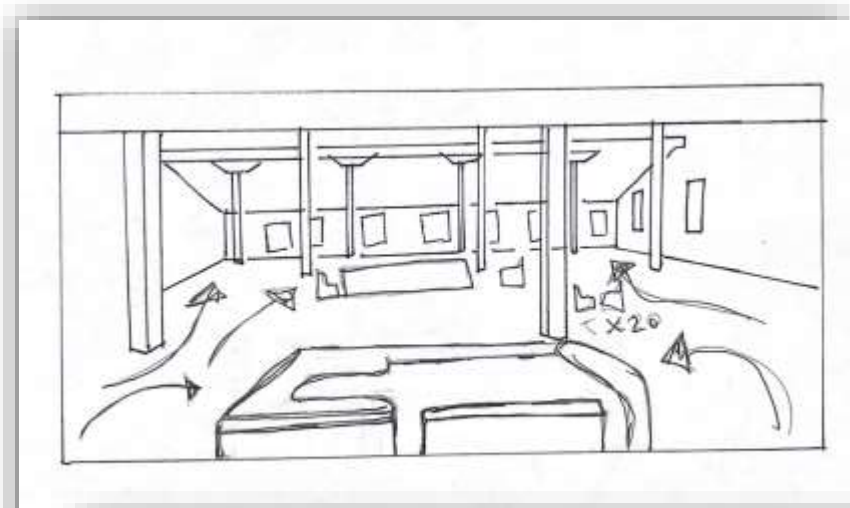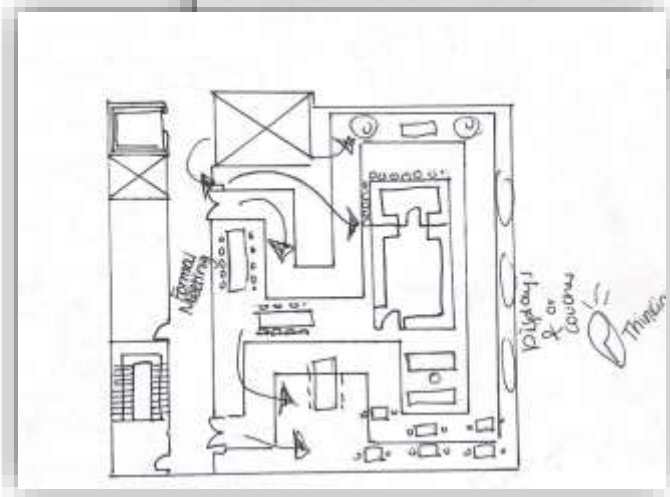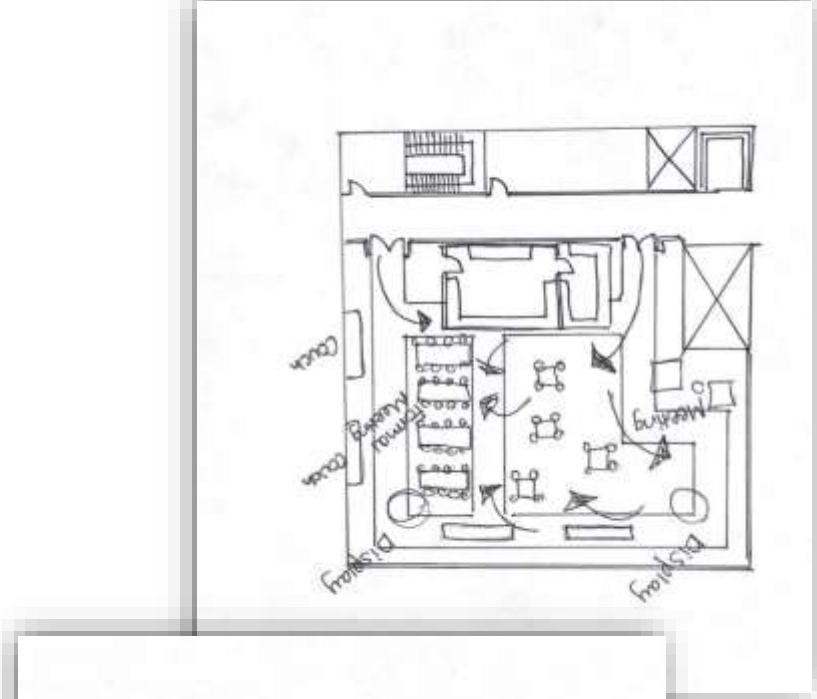


Kate Sparling
IDSN 2102 F19

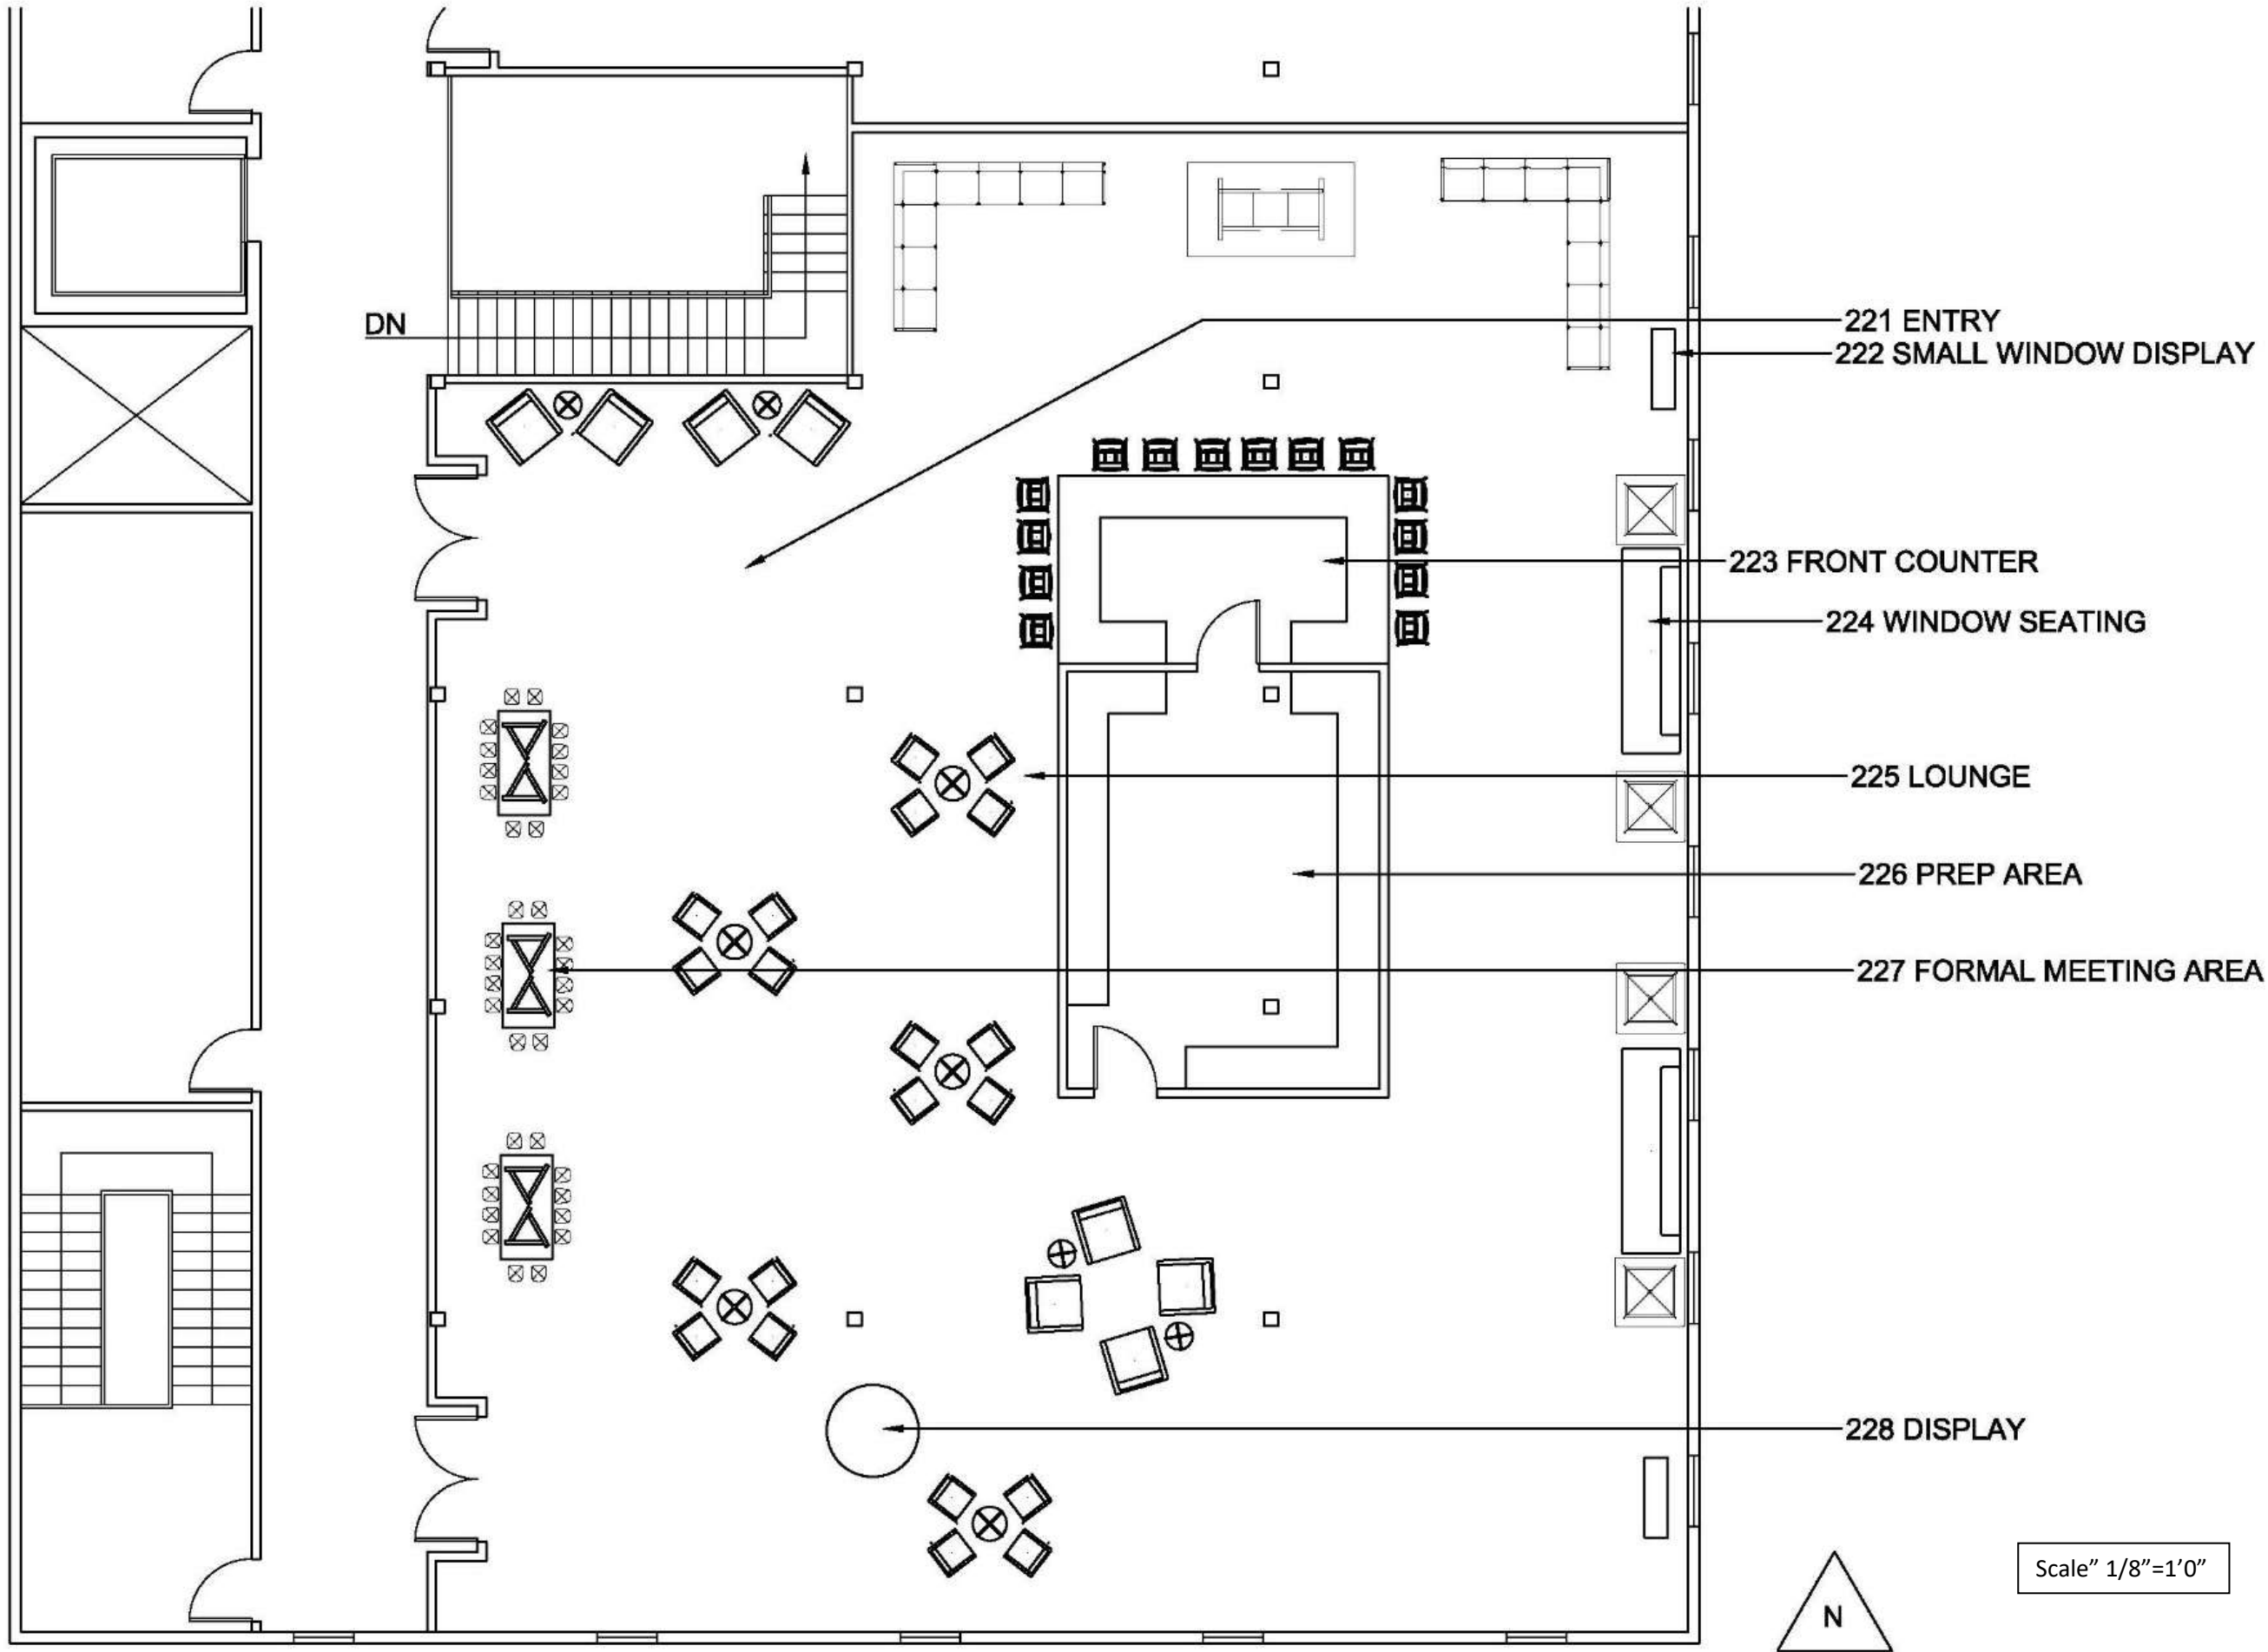


ASSIGNMENT 10
FURNITURE PLAN 1

Kate Sparling
IDSN 2102 F19

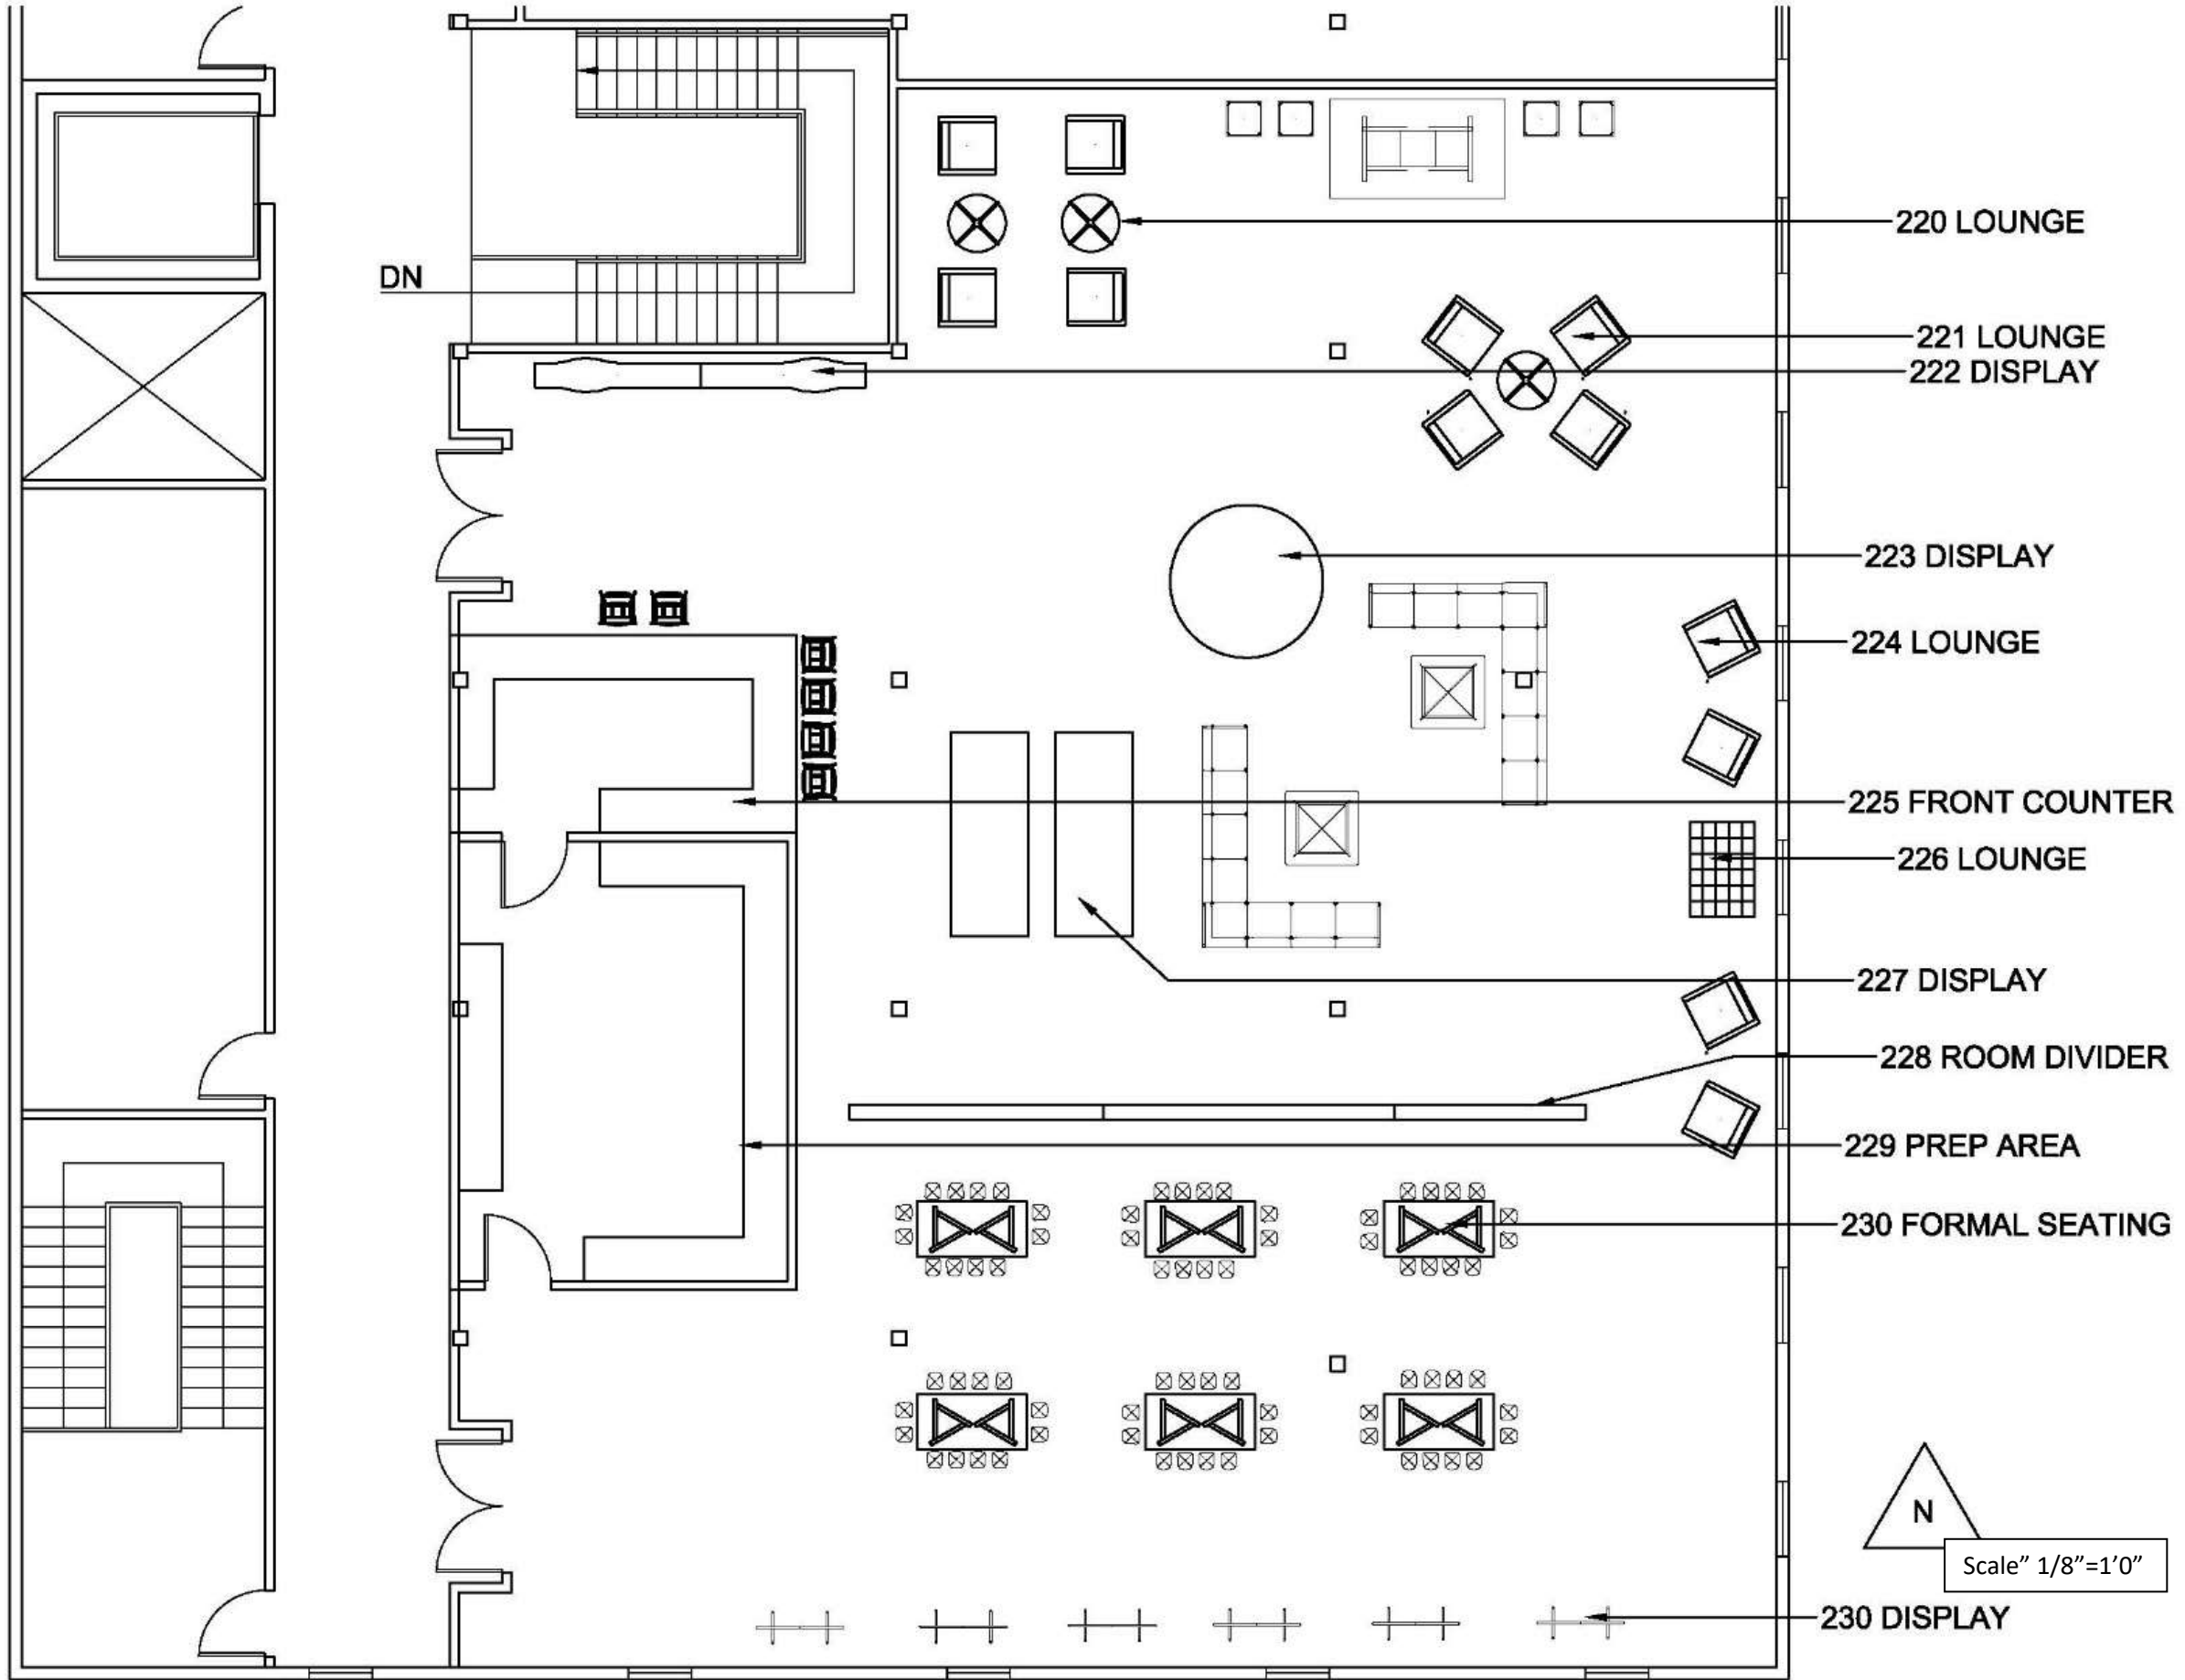

ASSIGNMENT 10
FURNITURE PLAN 2


Kate Sparling
IDSN 2102 F19

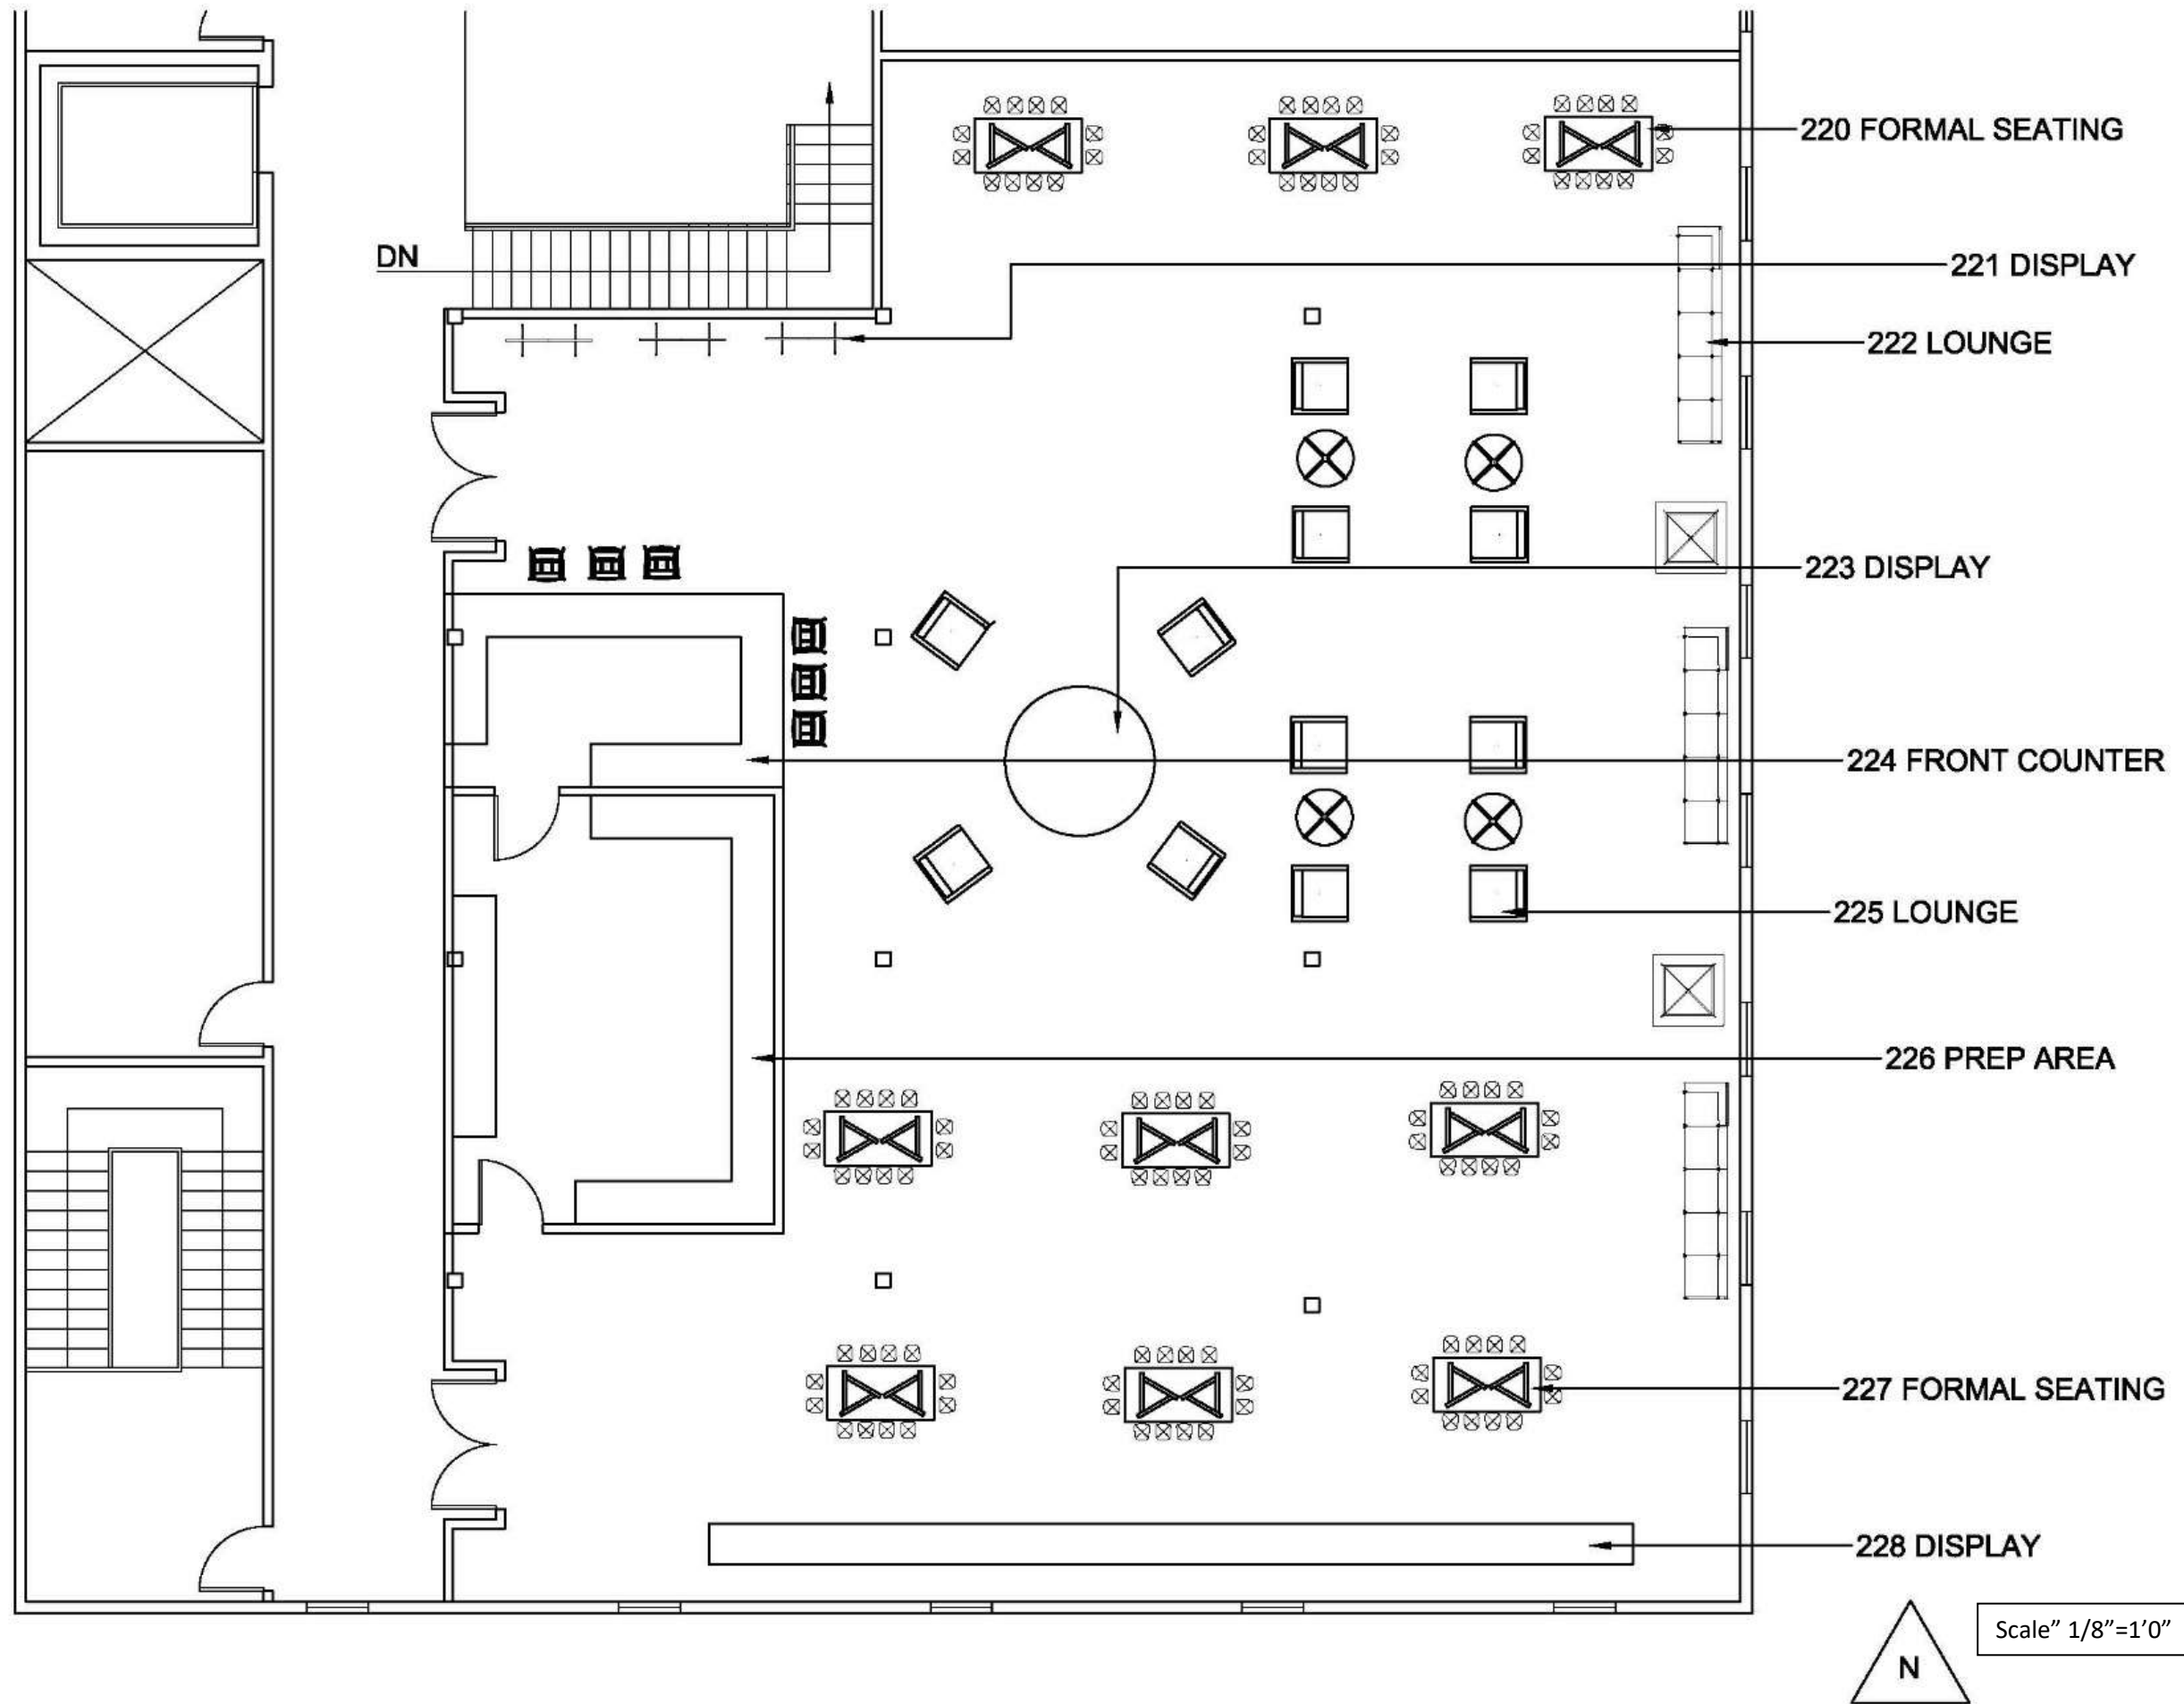


ASSIGNMENT 10
FURNITURE PLAN 3

Kate Sparling
IDSN 2102 F19


Assignment 11

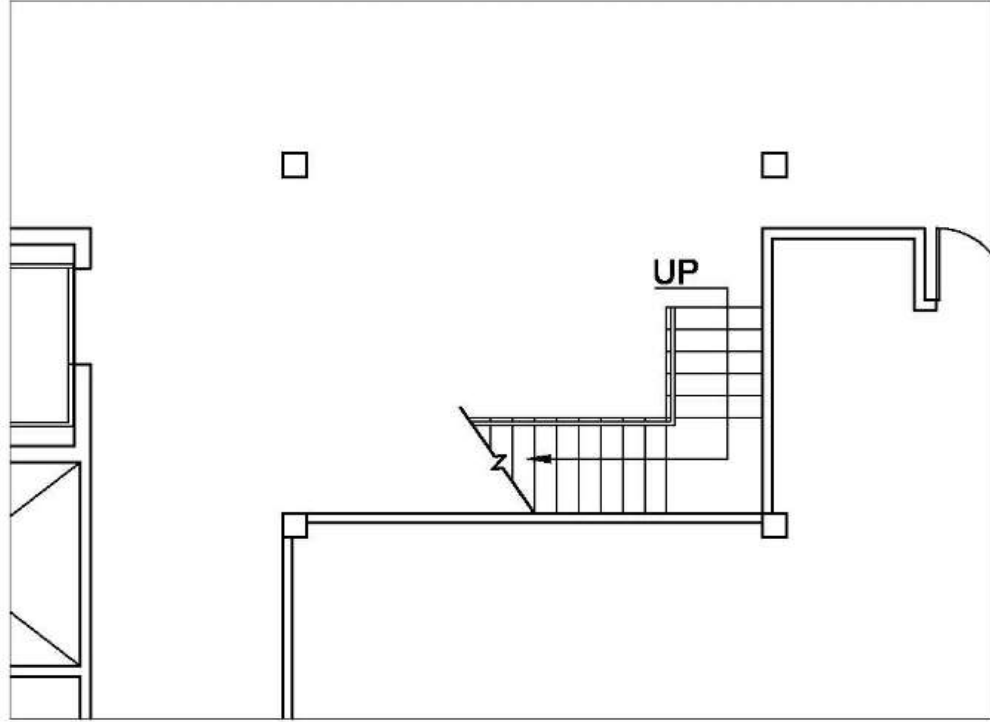

First Floor Plan

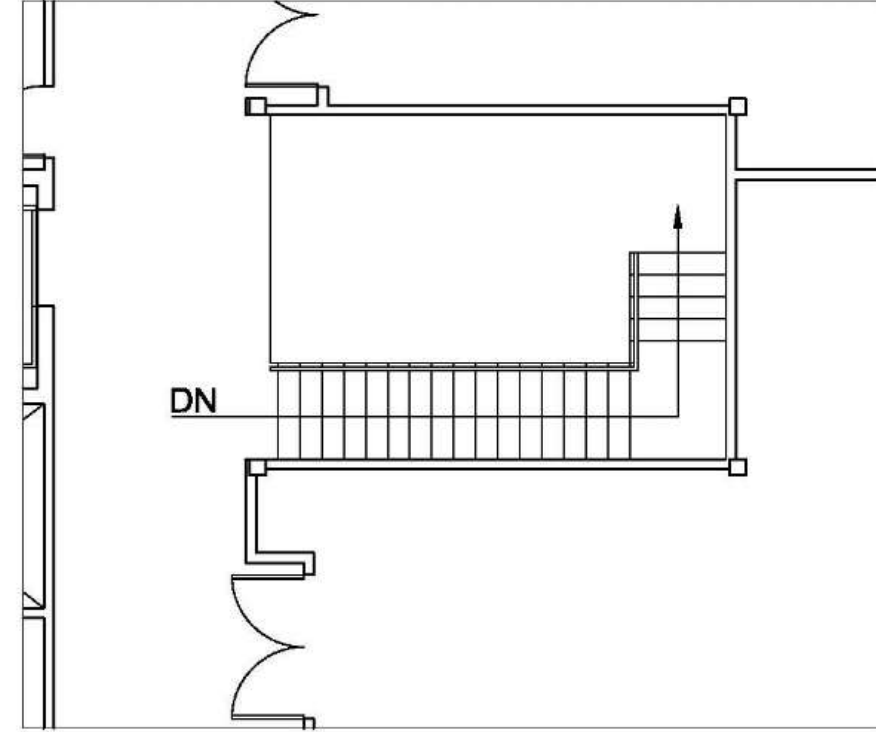


Second Floor Plan

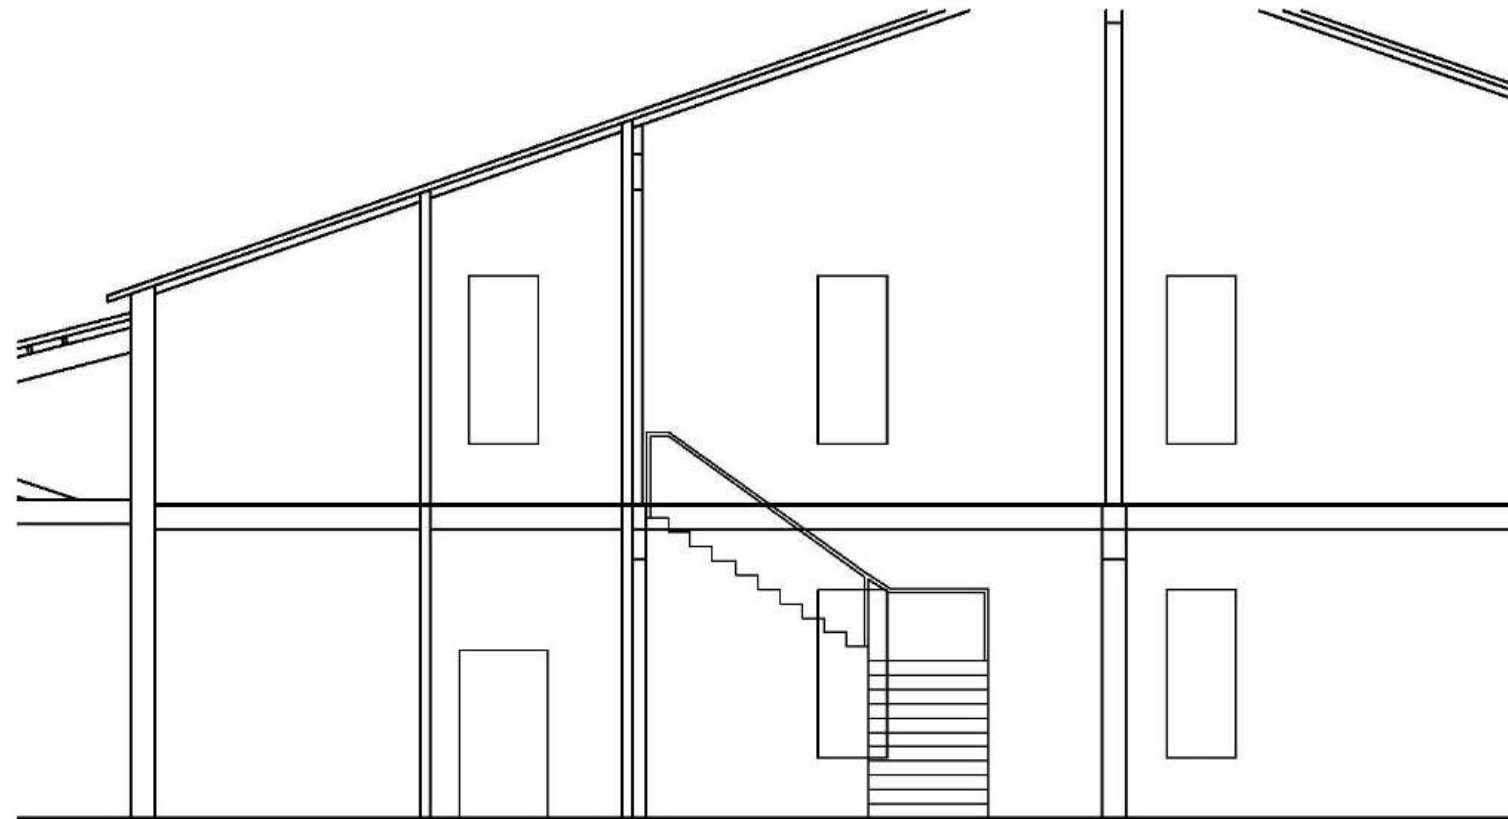


Section


Assignment 11

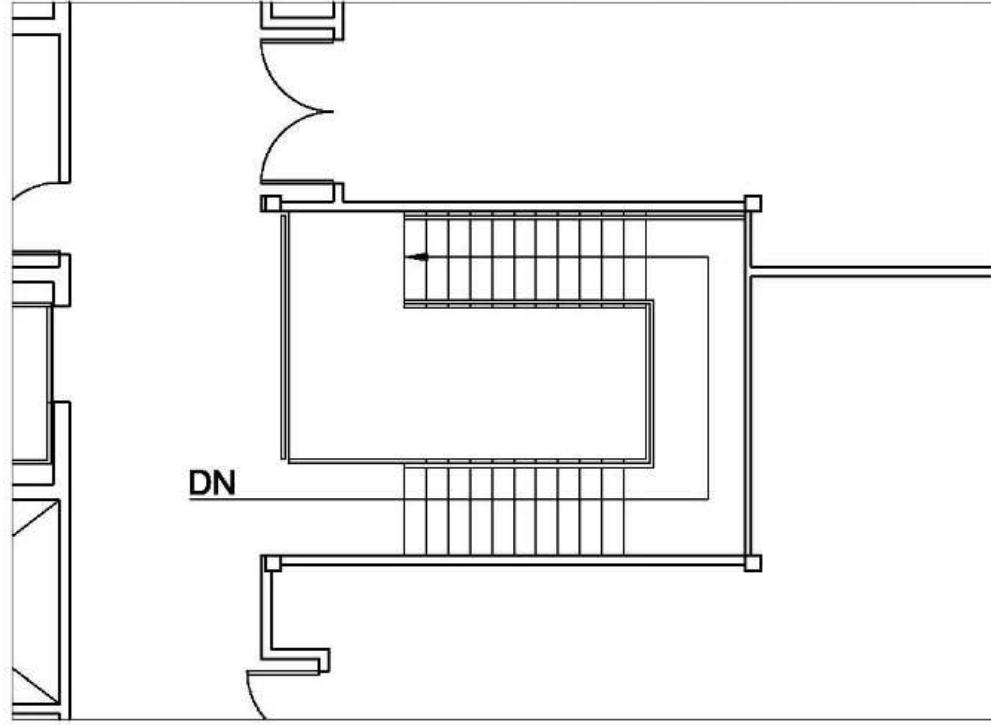

Second Floor Plan

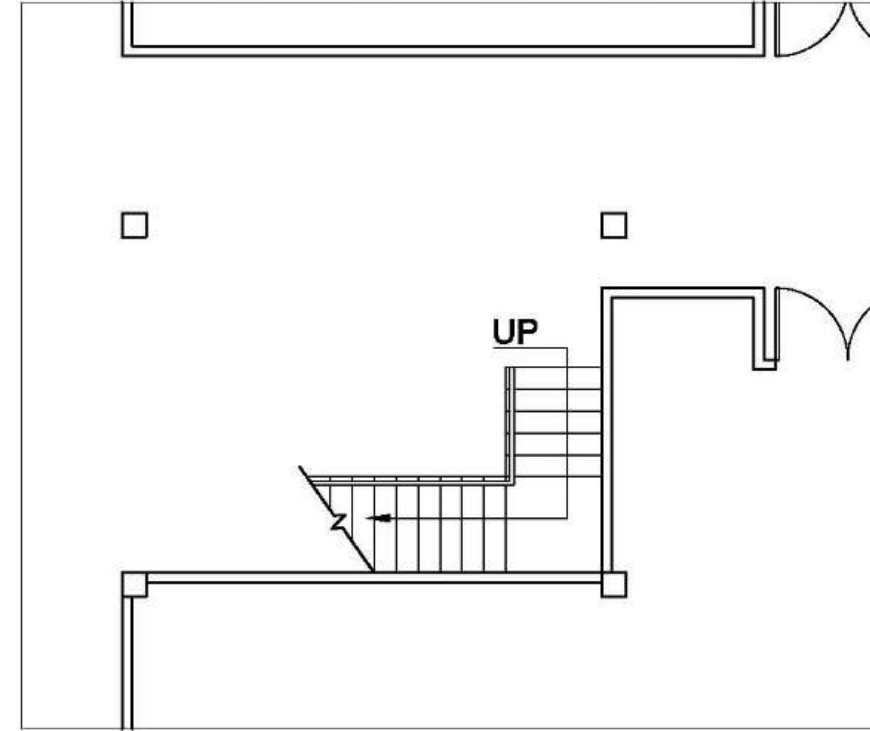

First Floor Plan

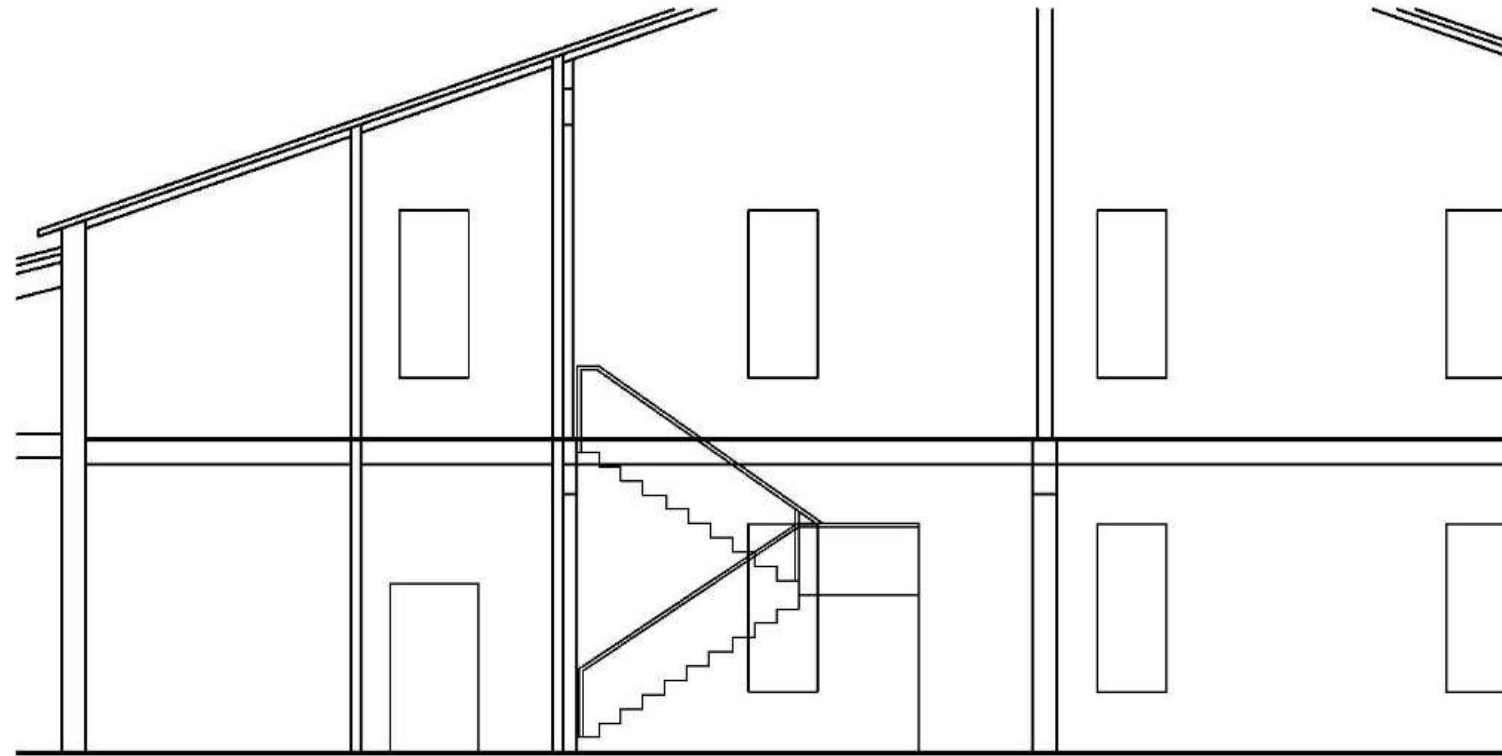

Section

Kate Sparling

IDSN 2102 F19