




Andy Vang


IDSN

Portfolio 2

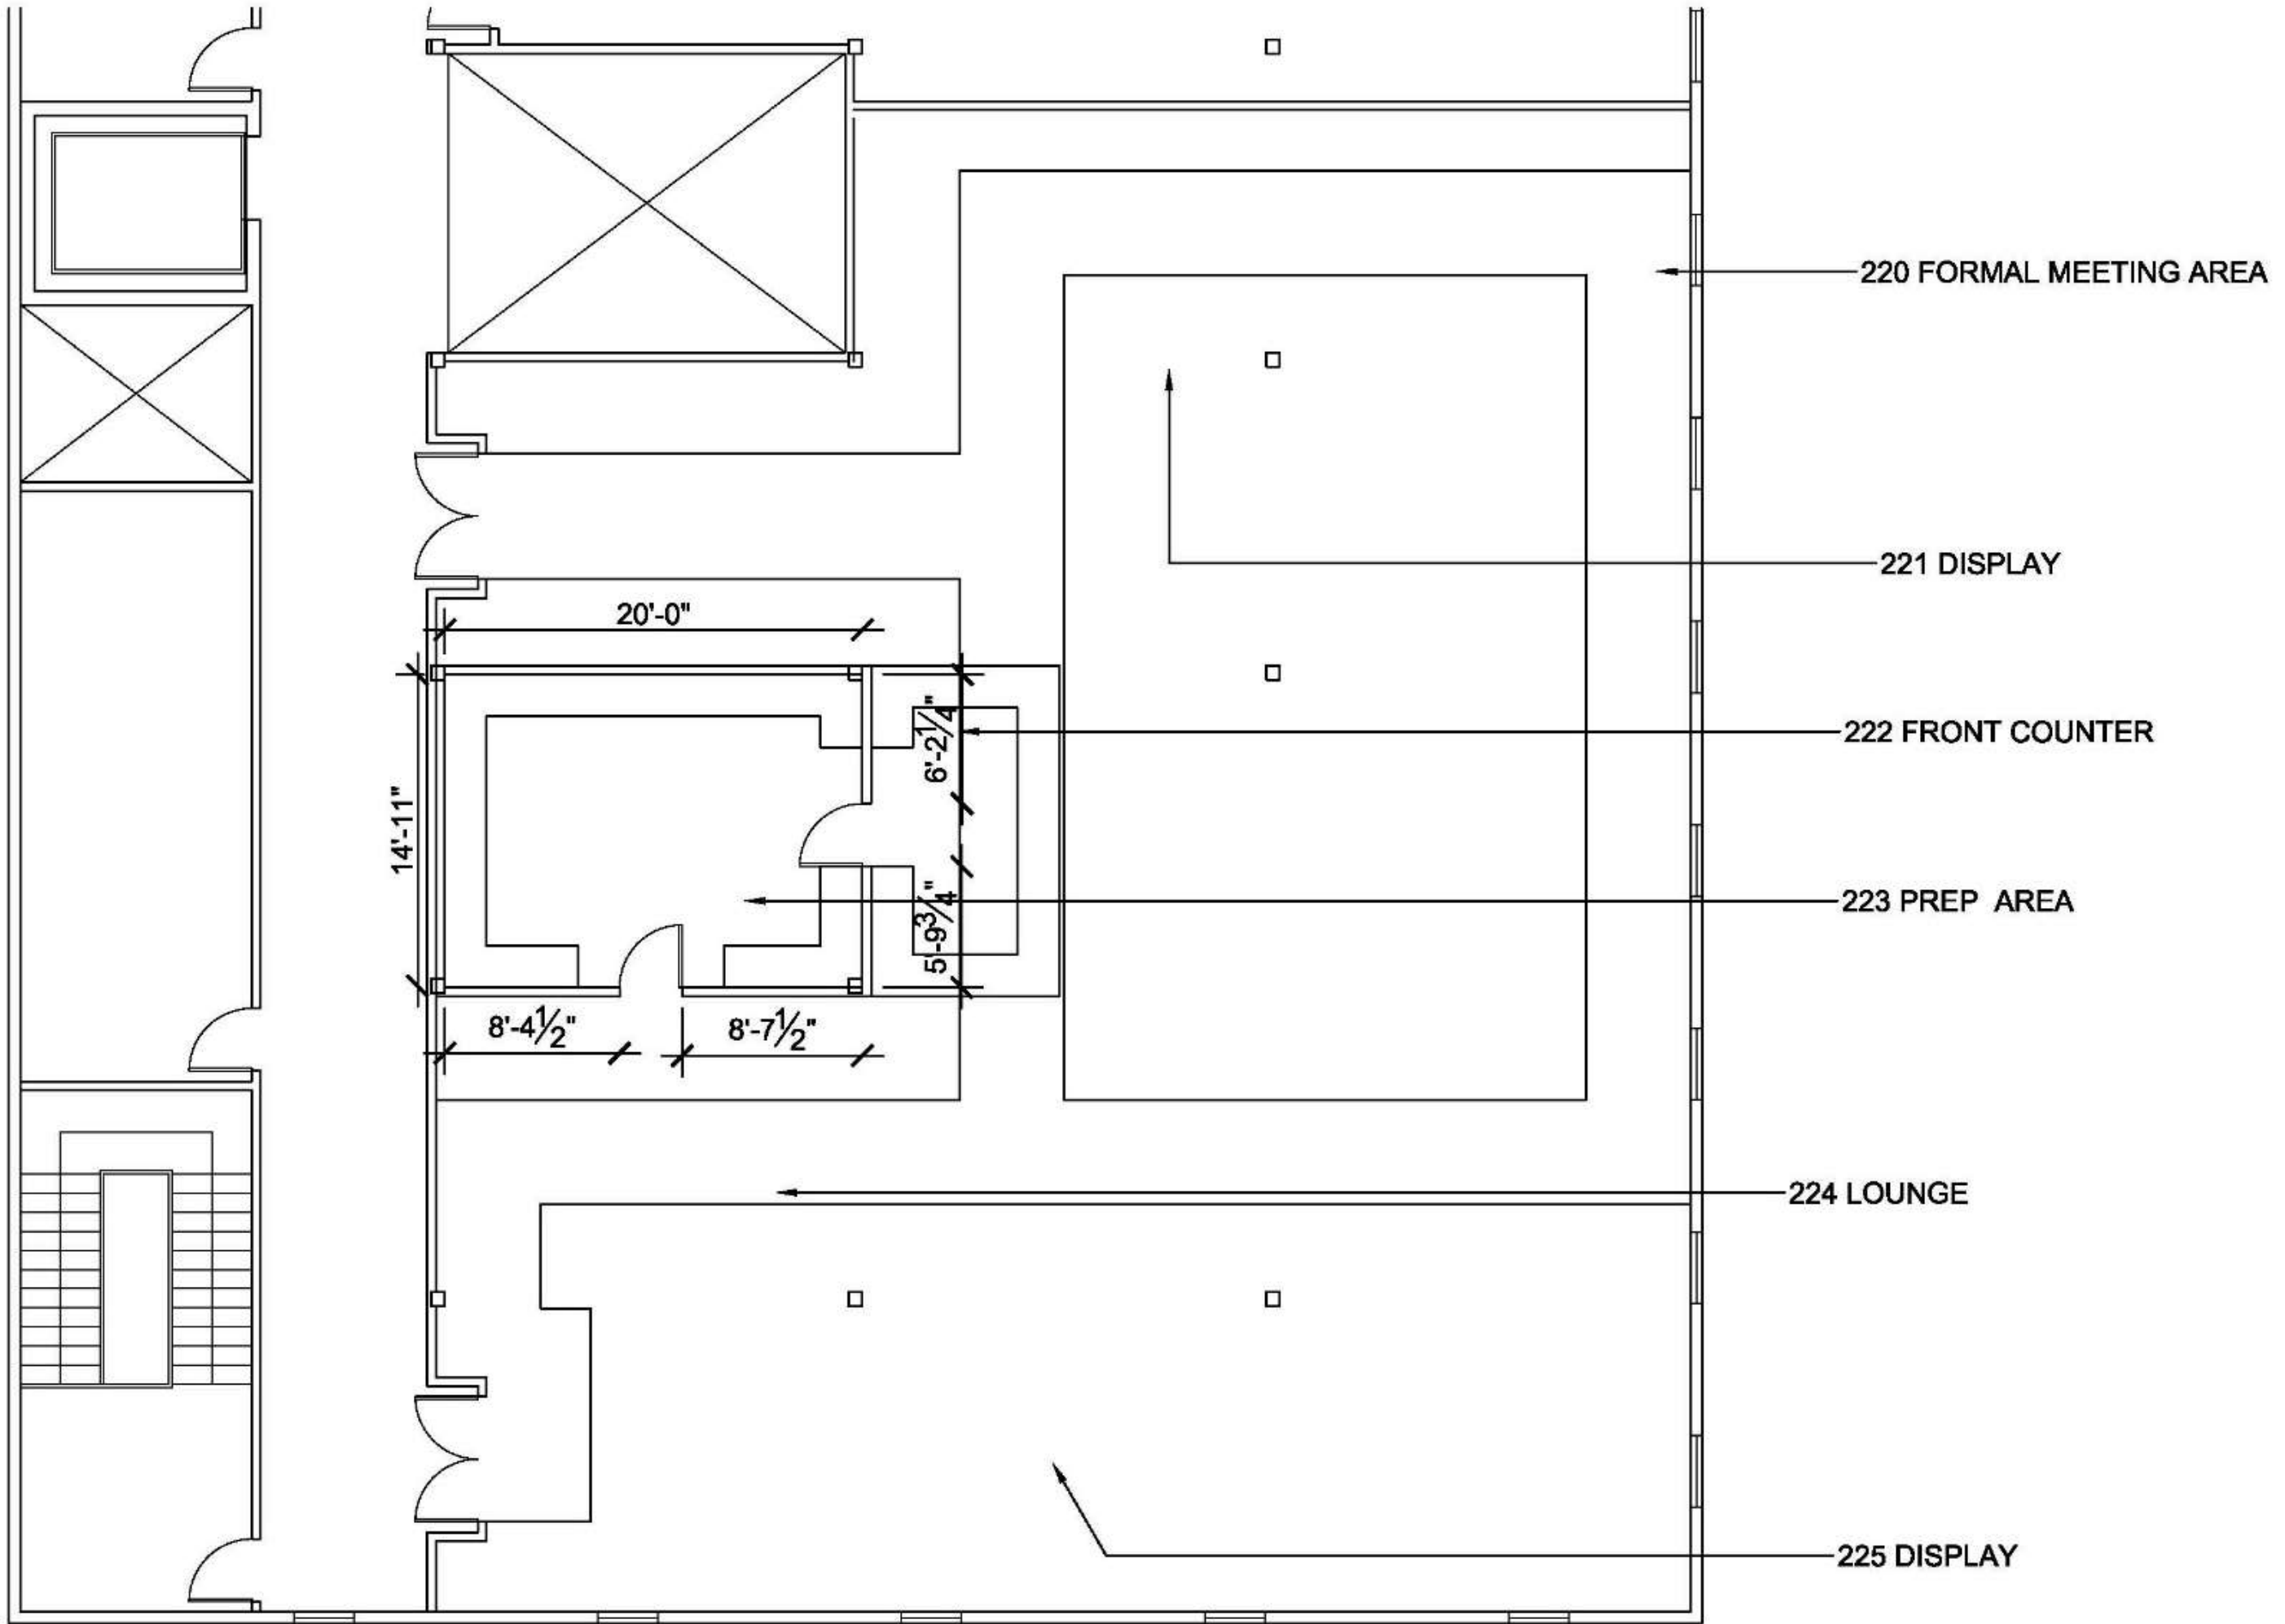

Andy Vang IDSN 2102 F19




Assignment 7

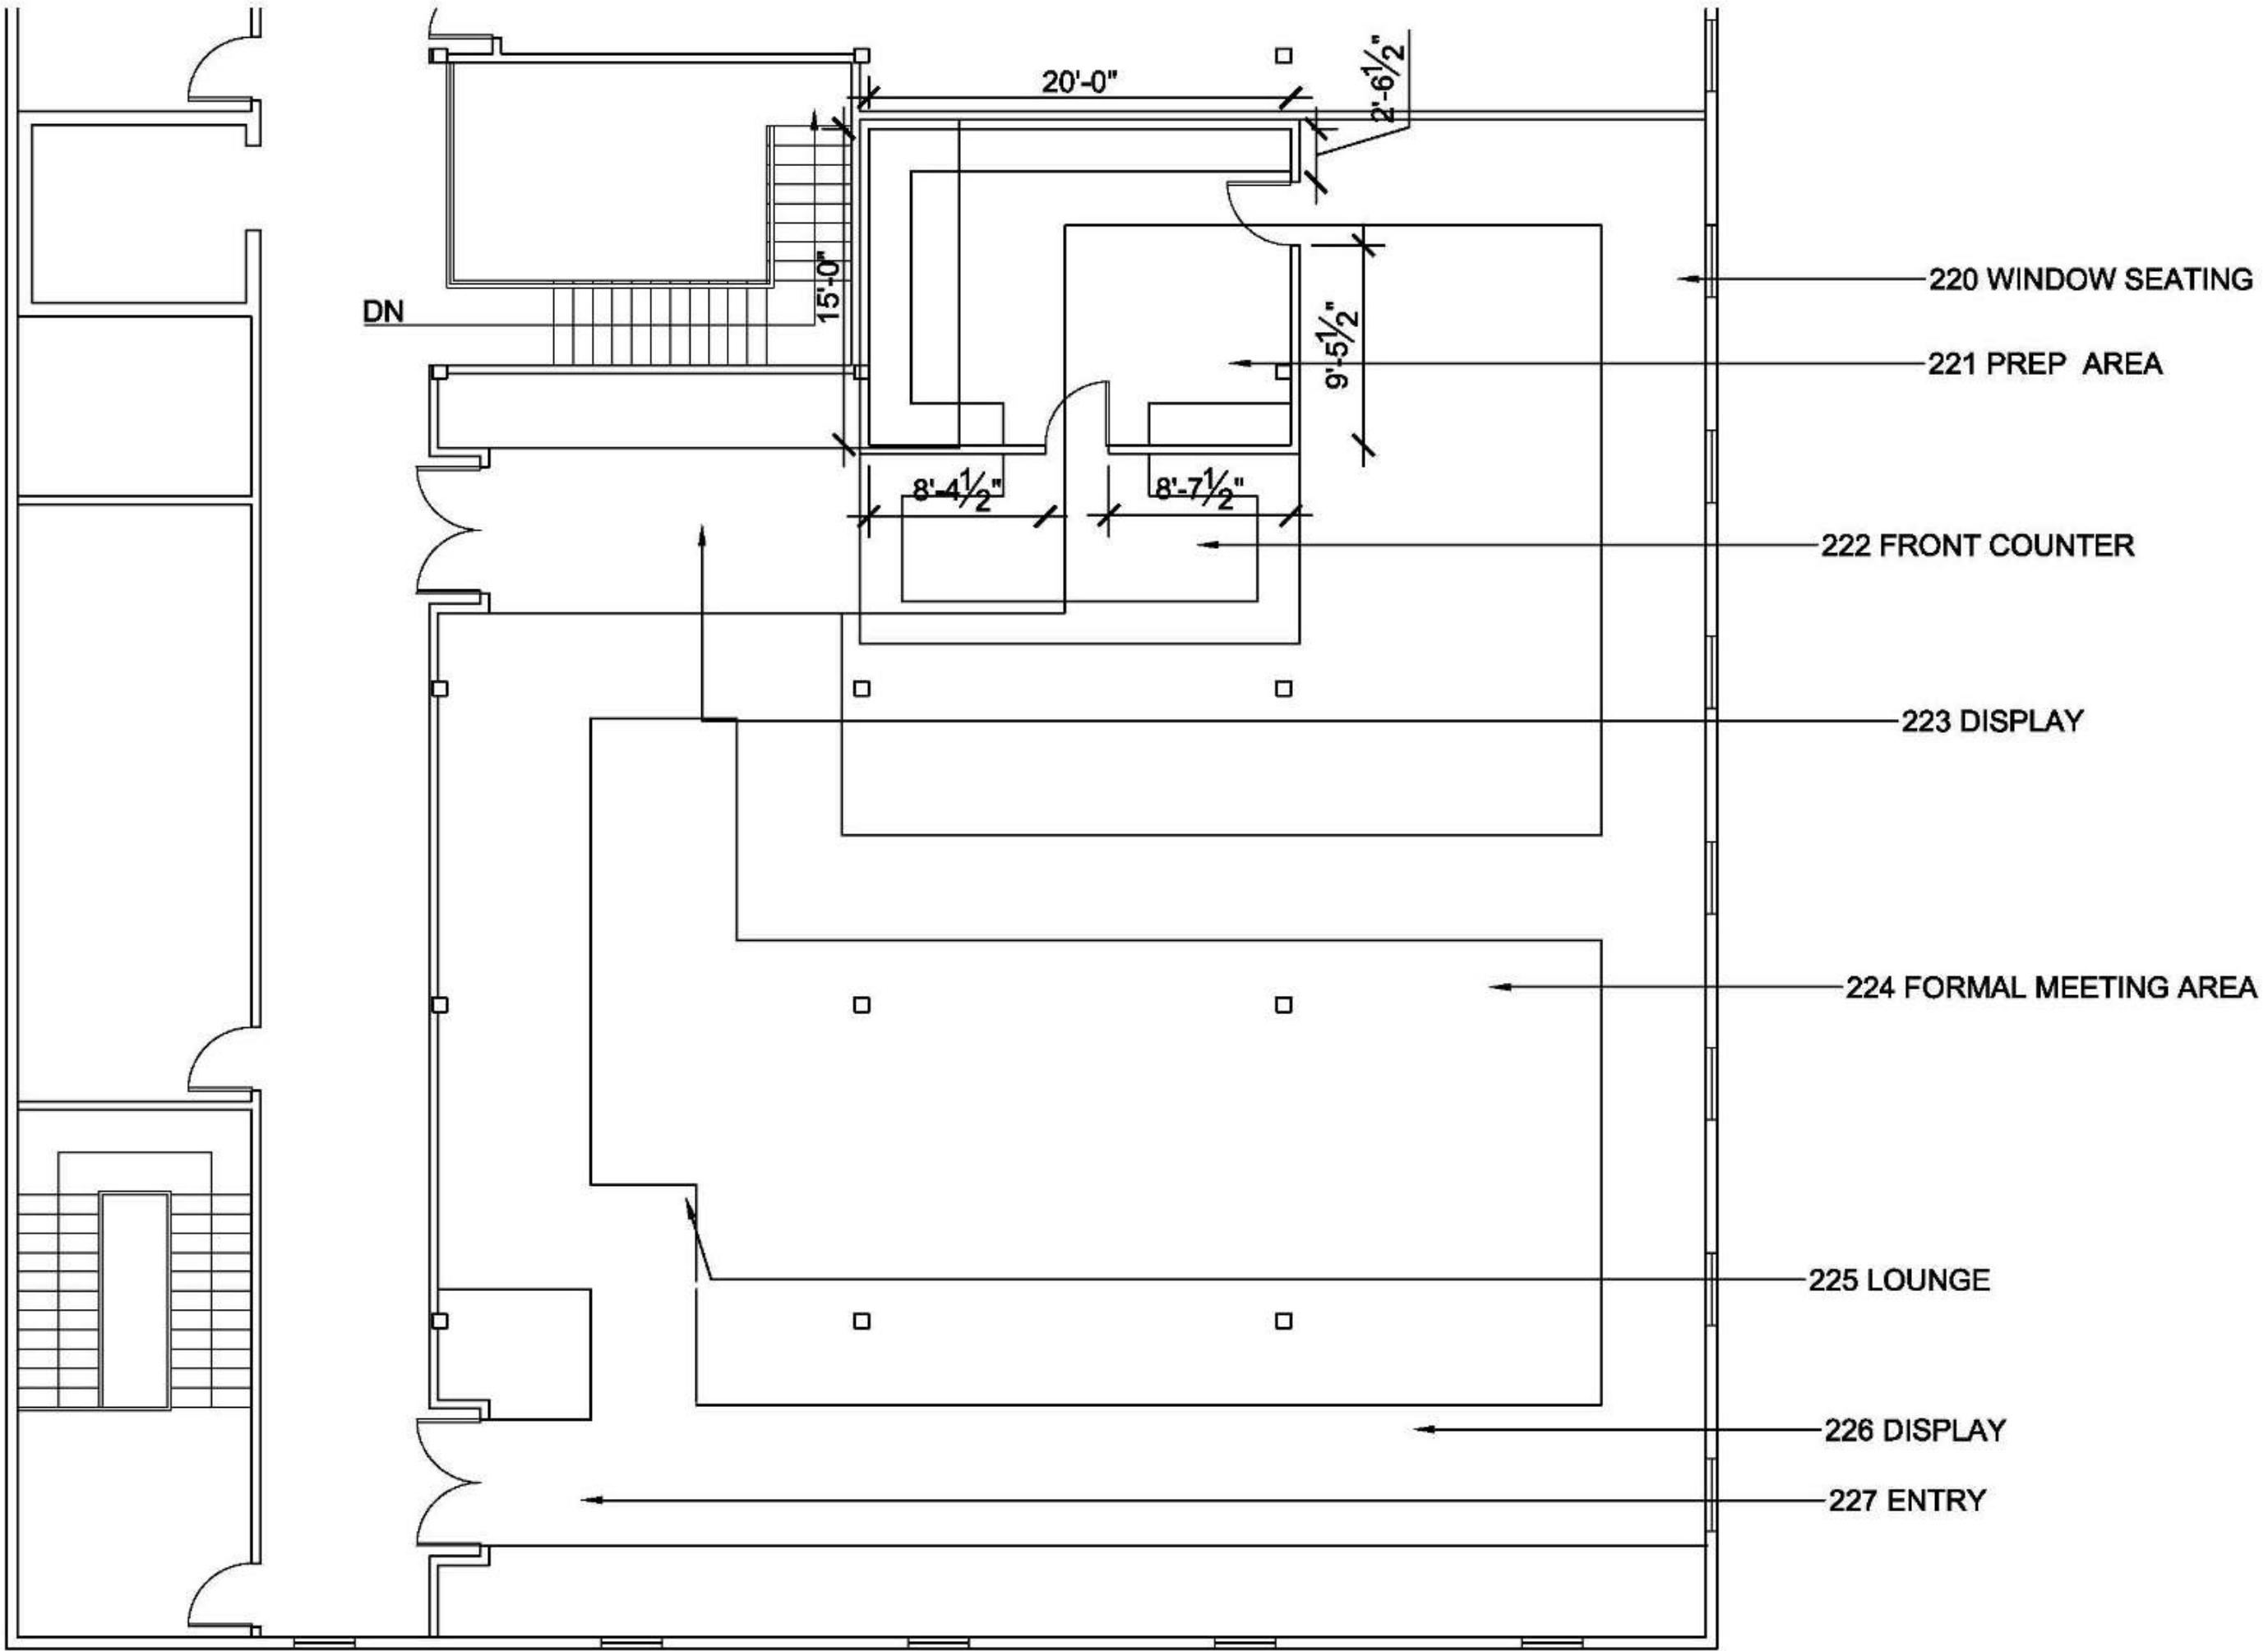

Andy Vang IDS N 2102 F19


Assignment 8

Assignment 9 Back Of House One

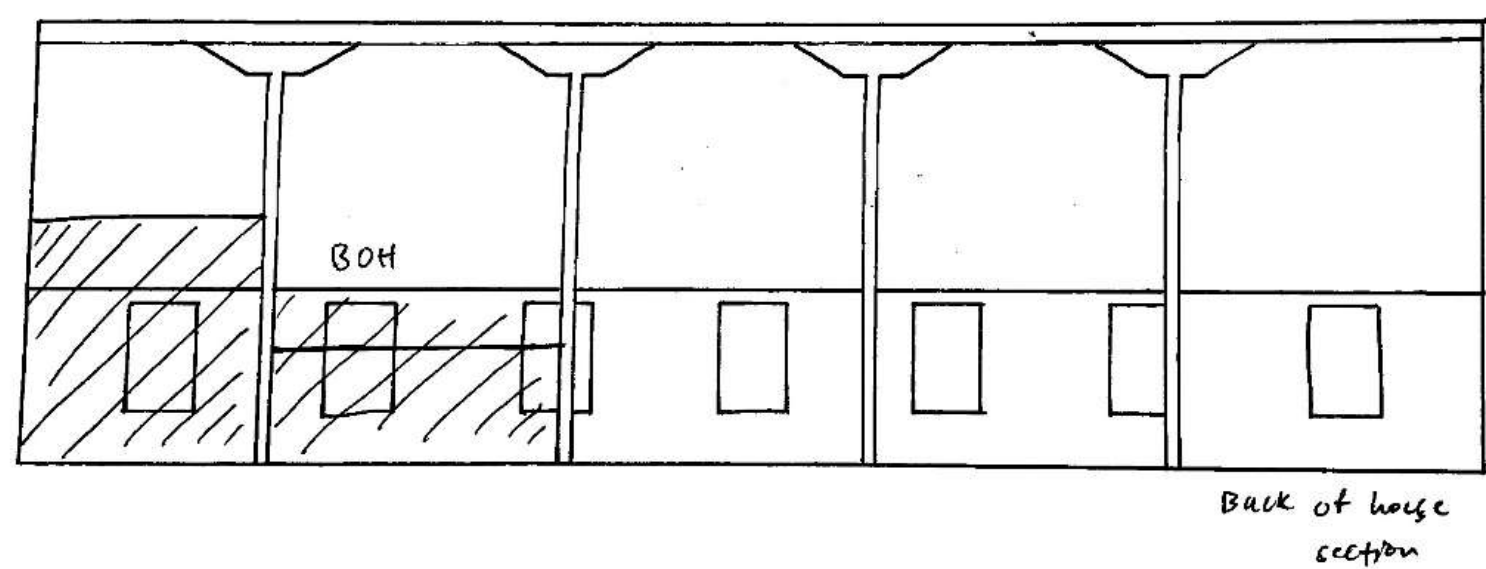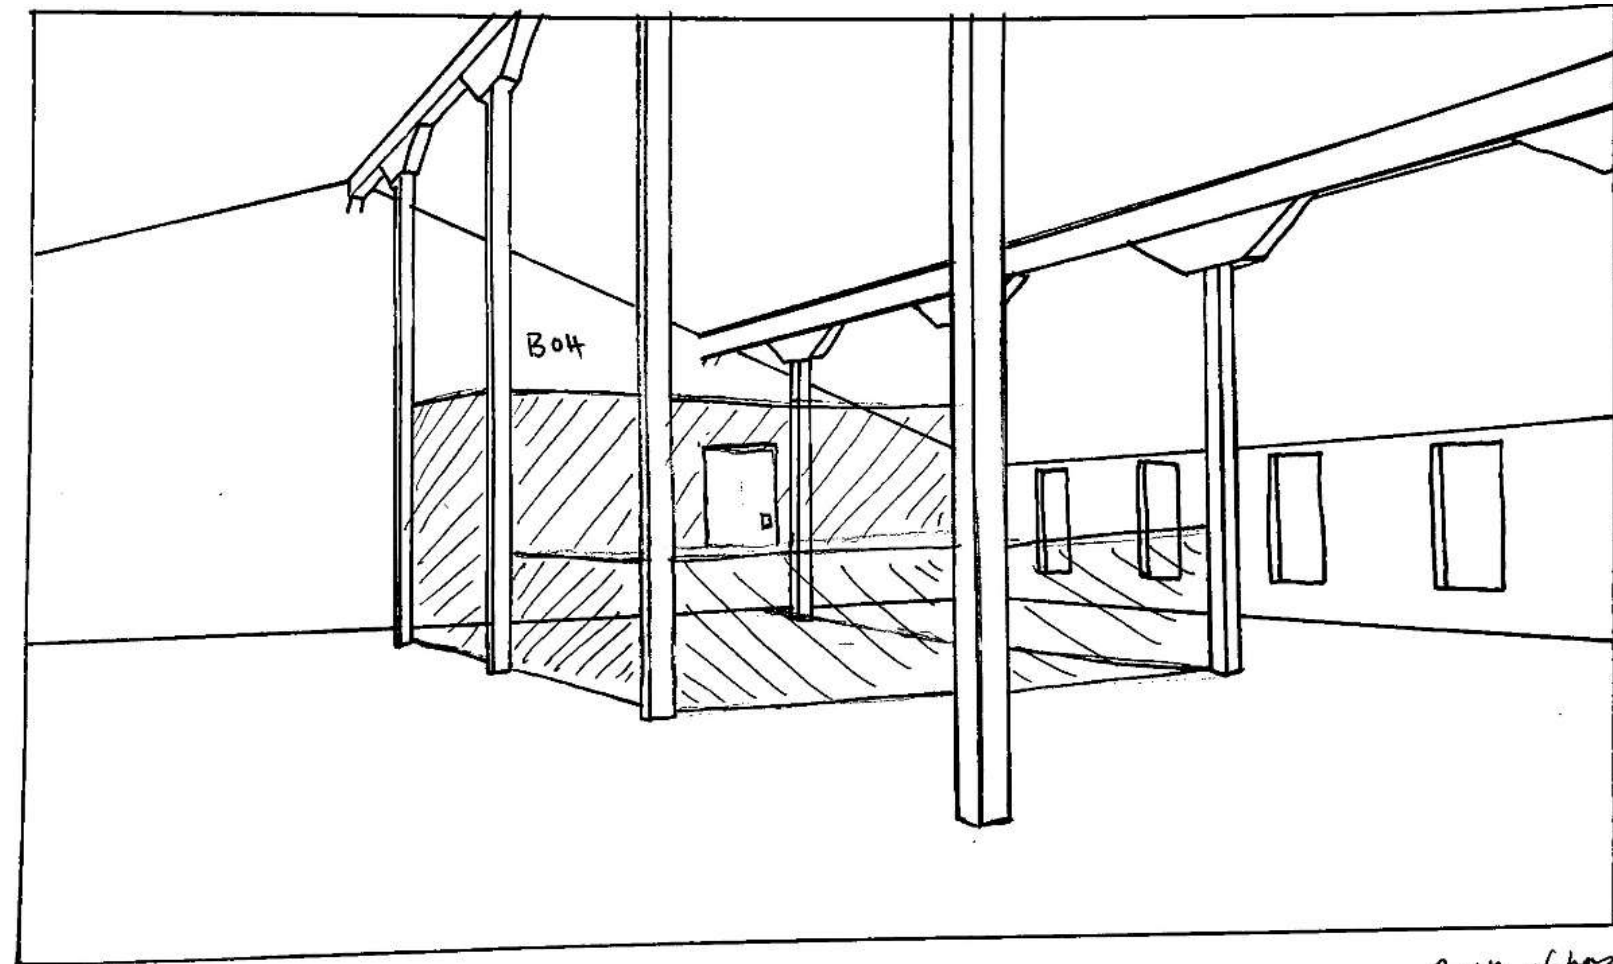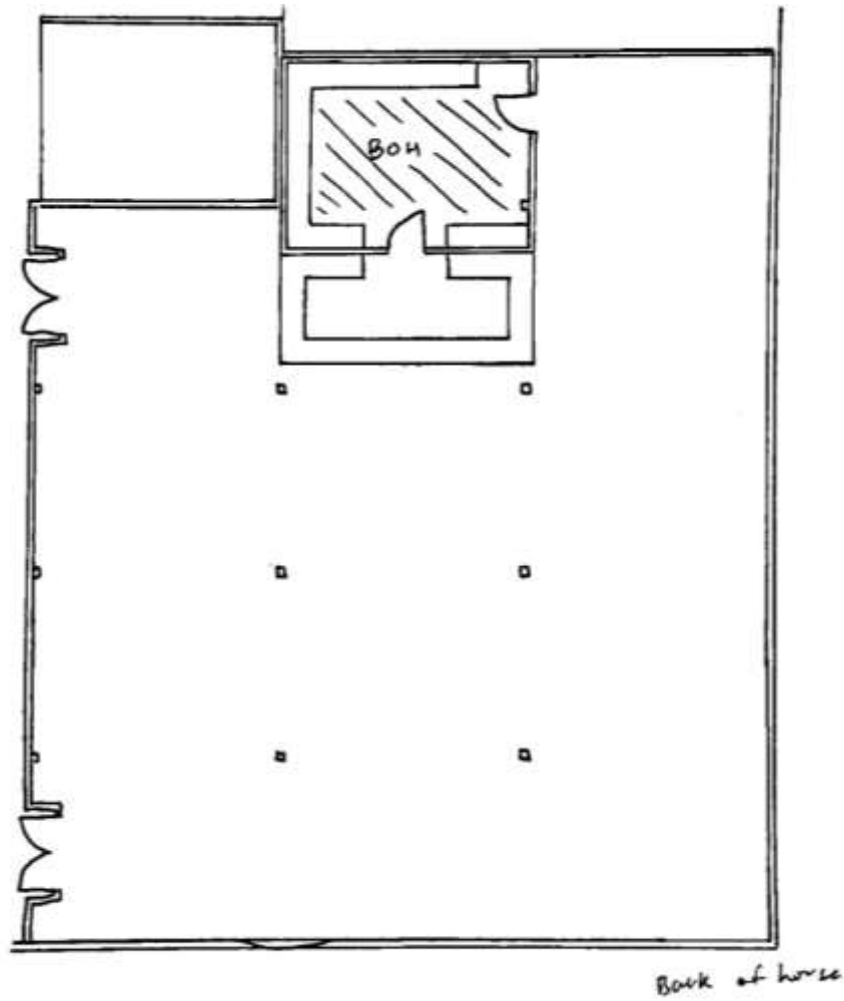


Andy Vang IDSN 2102 F19


Assignment 9 Back of House Two

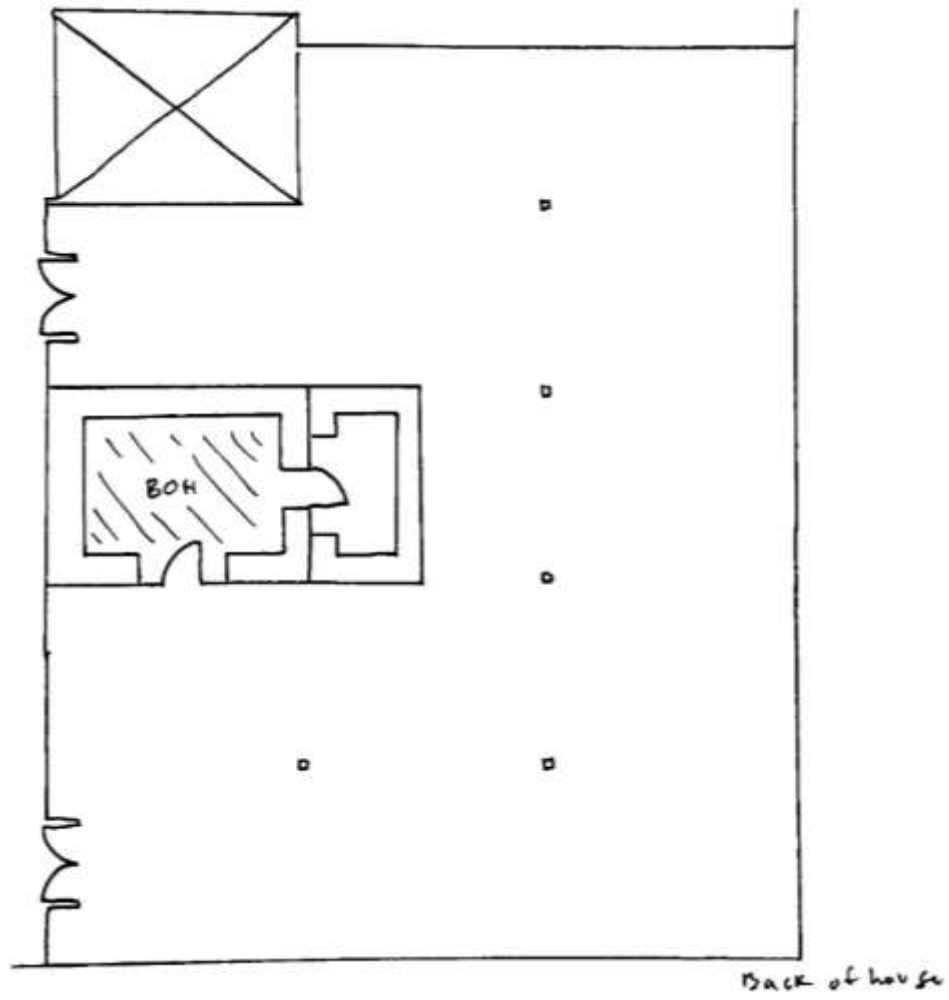

Back of house

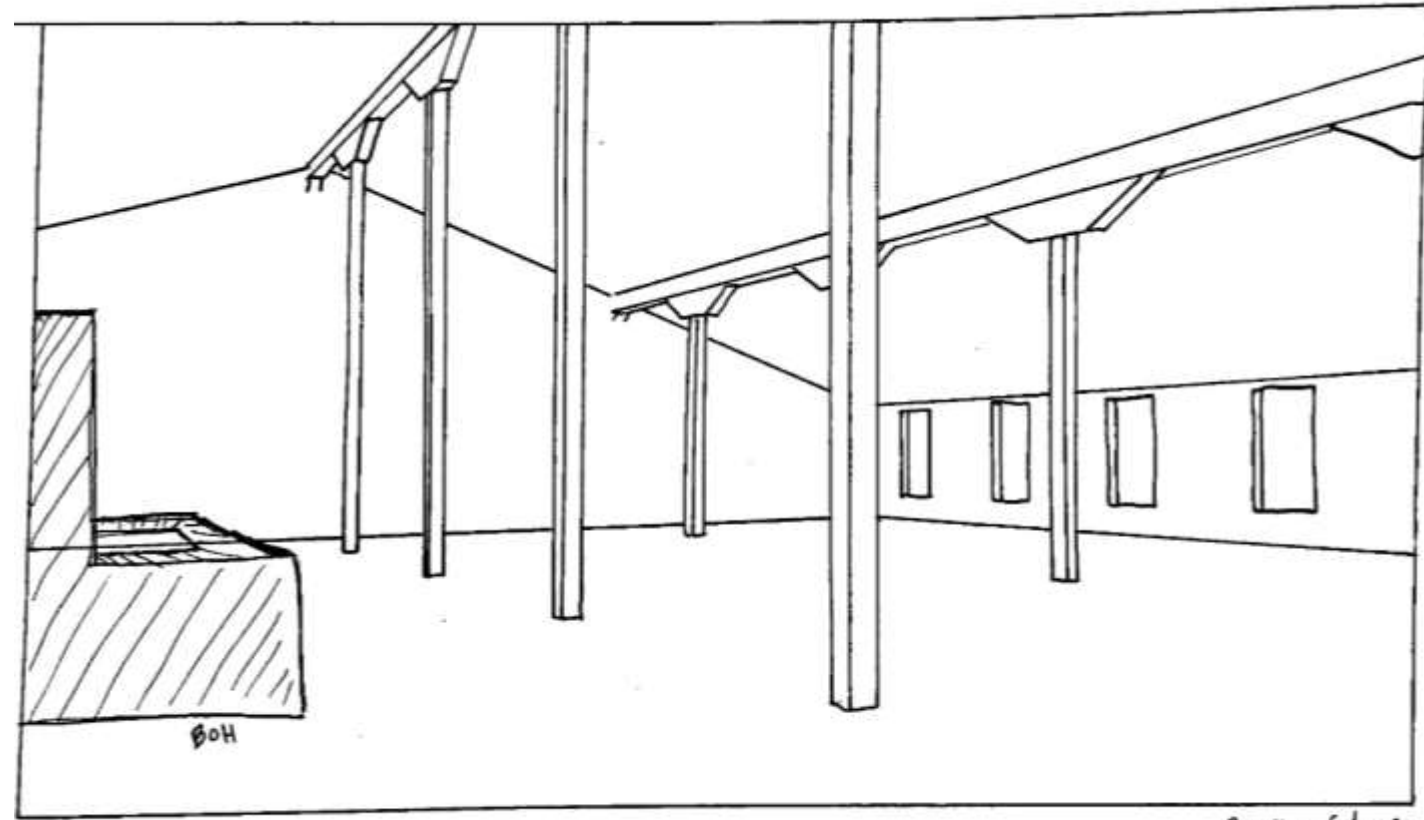


Back of house
perspective

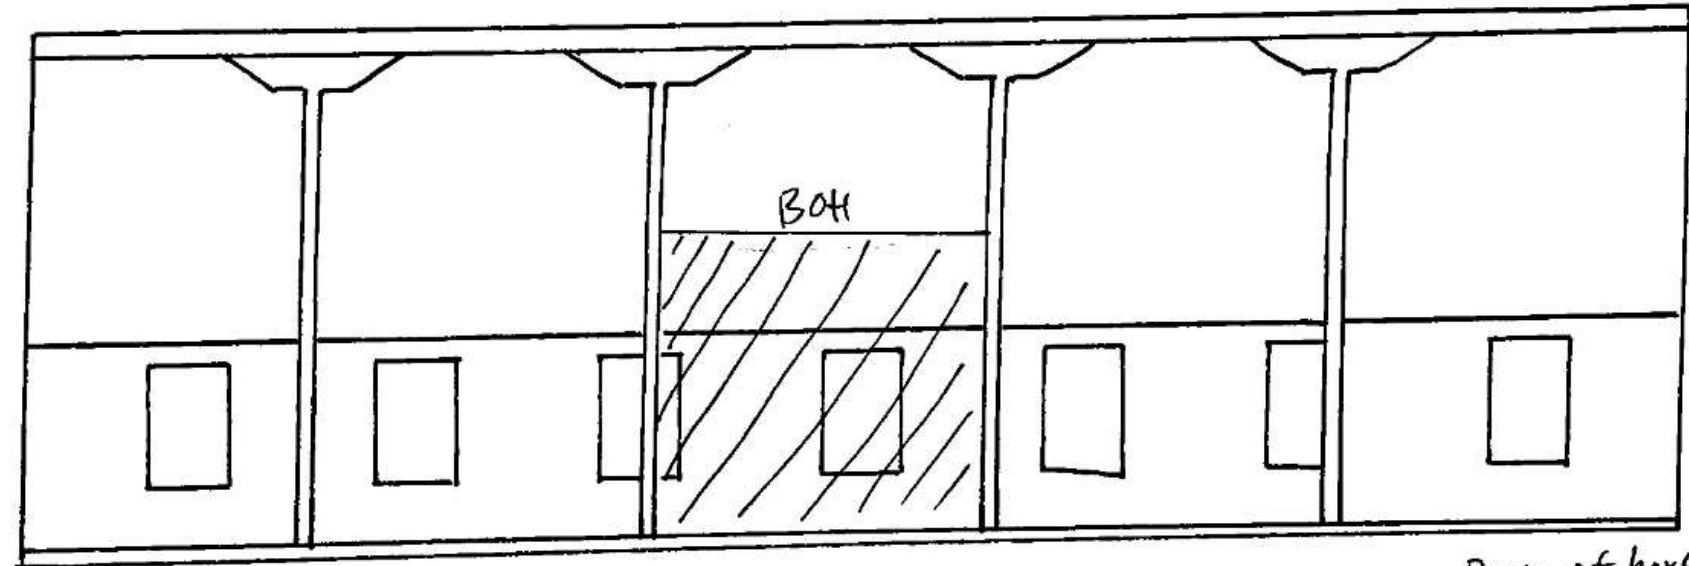


Back of house
section


Assignment 9 Wayfinding One

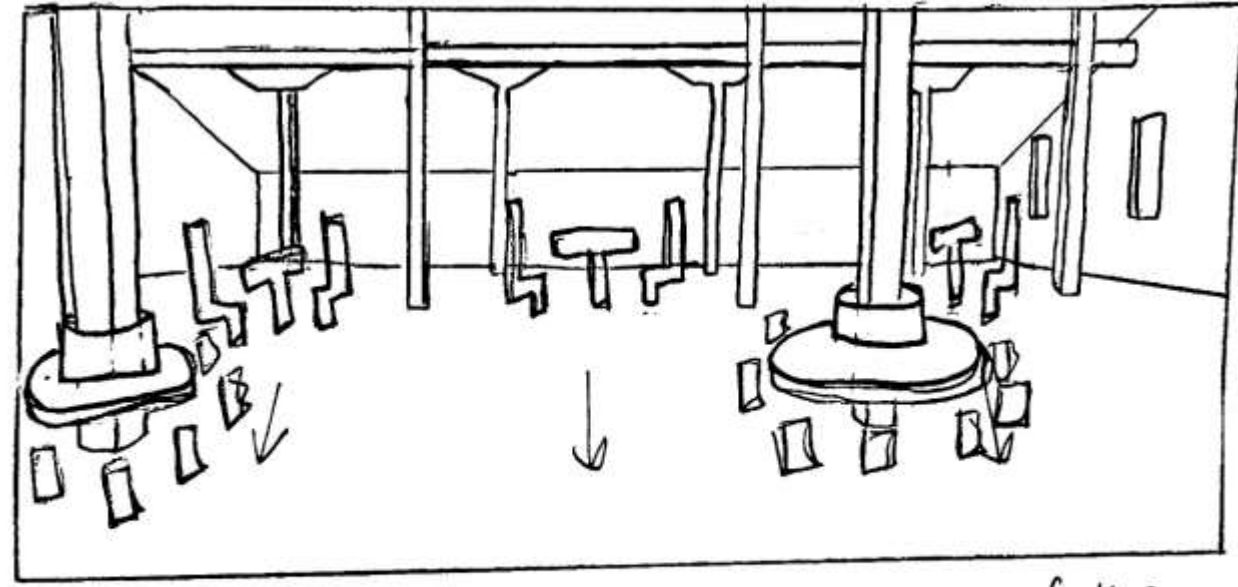

Wayfinding
perspective

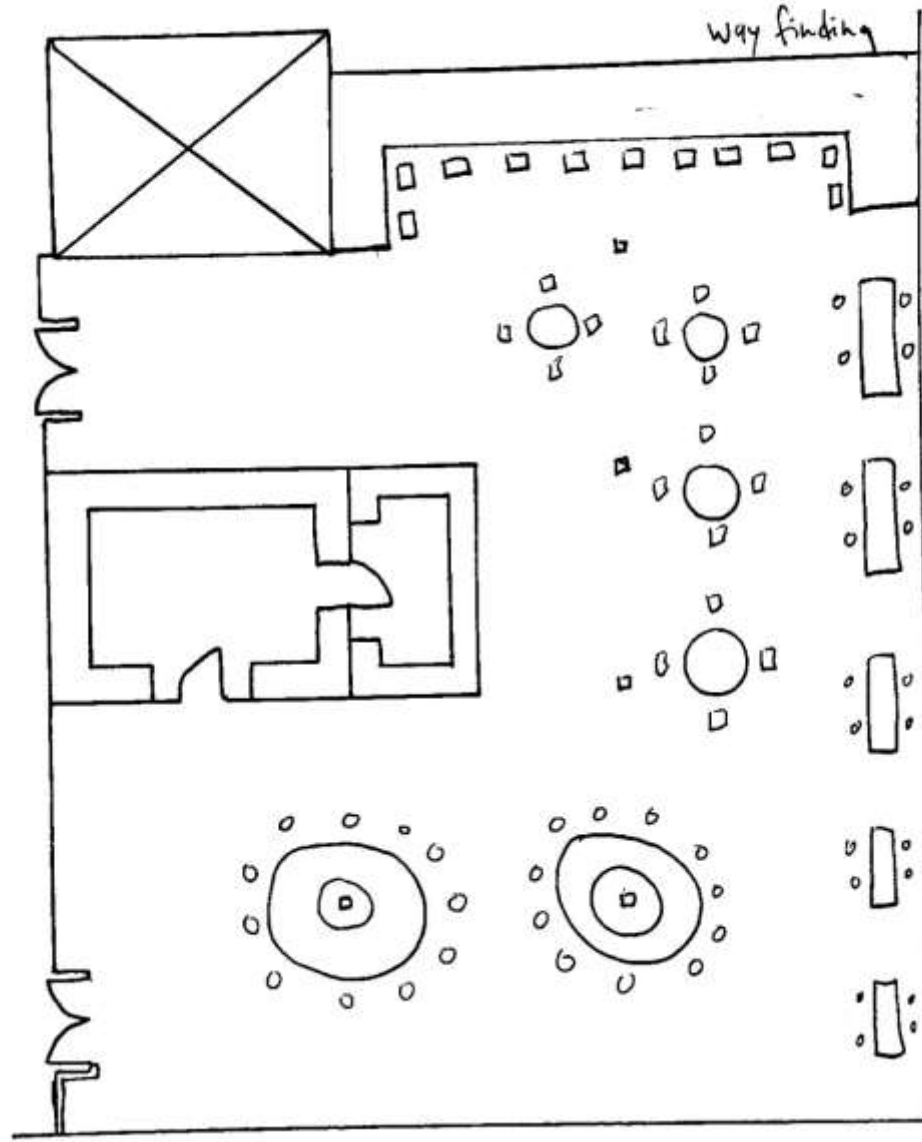




Way finding

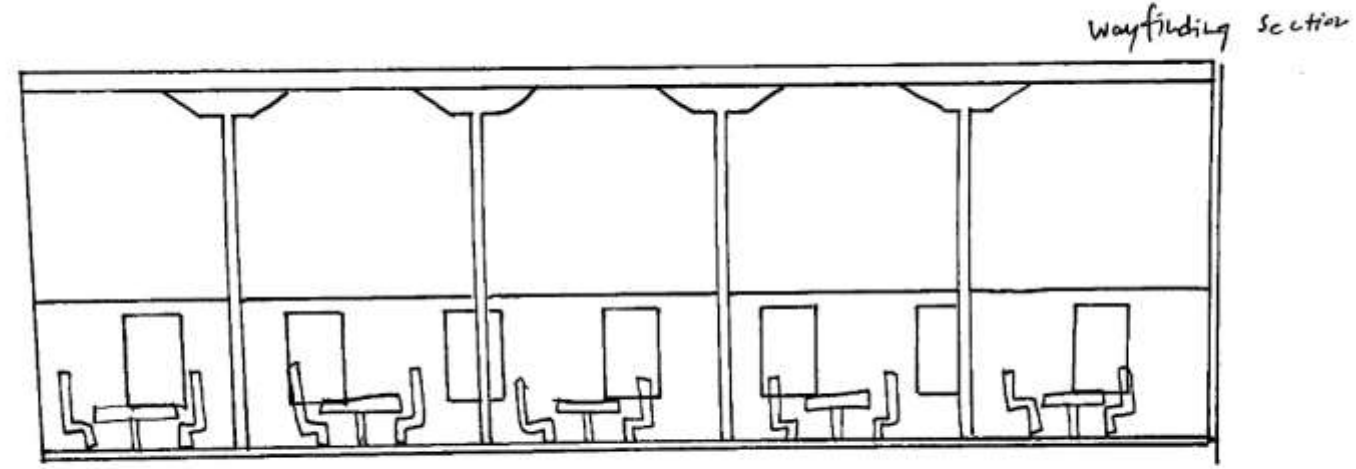


Wayfinding section

Assignment 9


Wayfinding Two

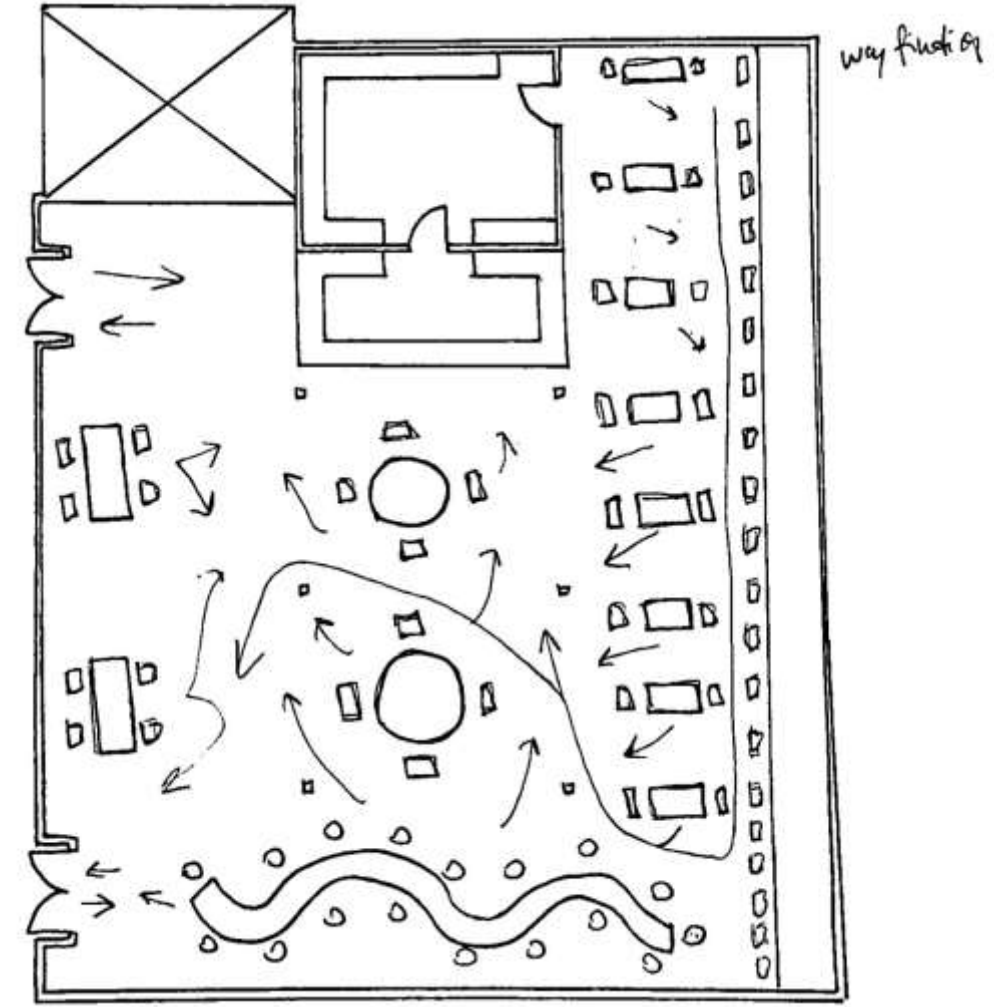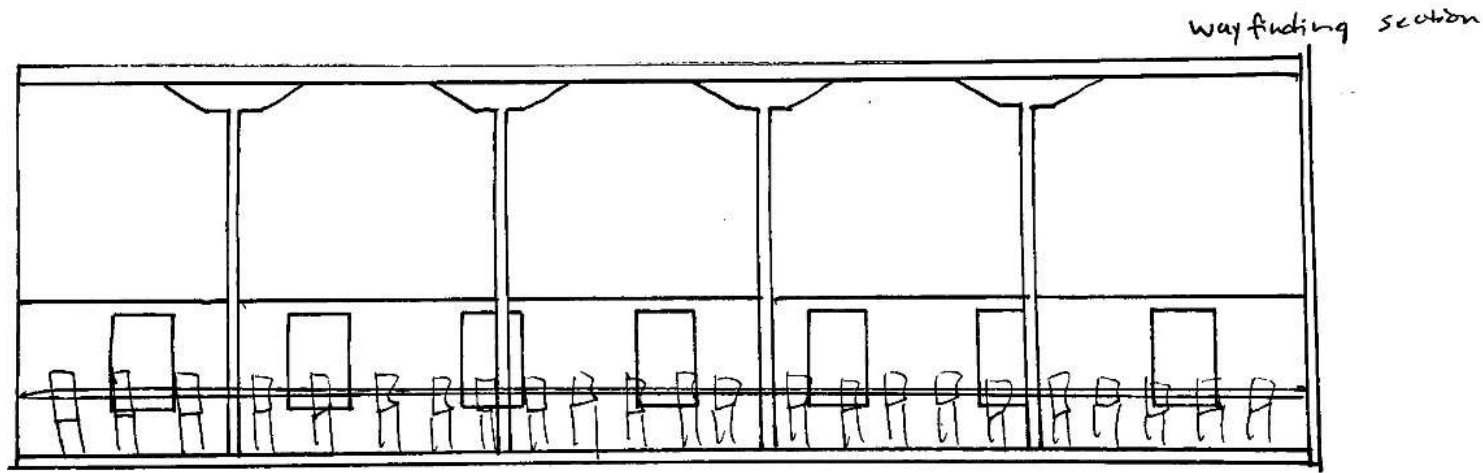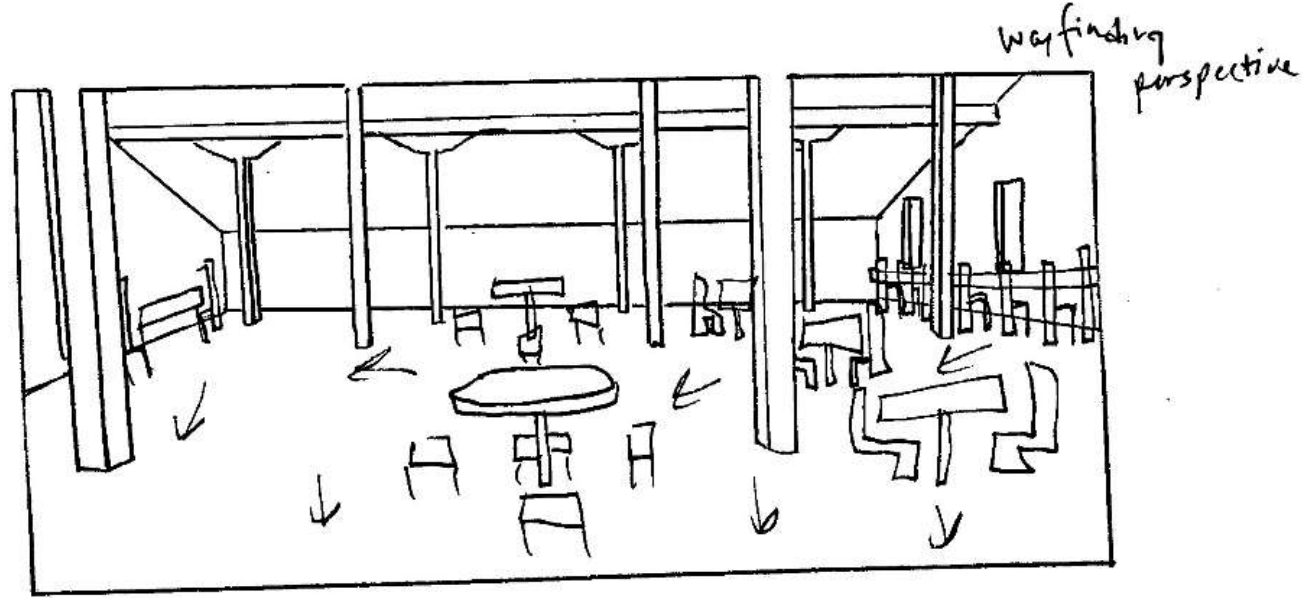


Assignment 9 Ceiling/Daylight One

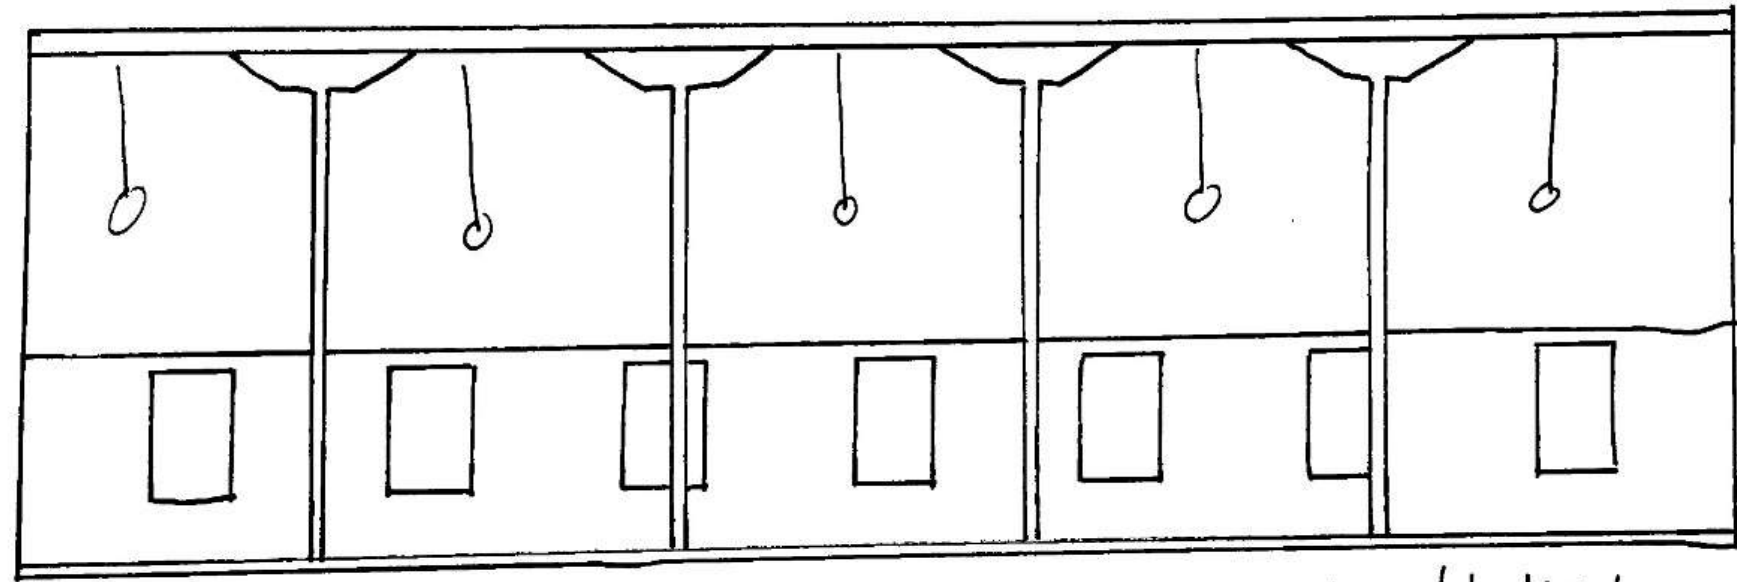

ceiling / daylight
section

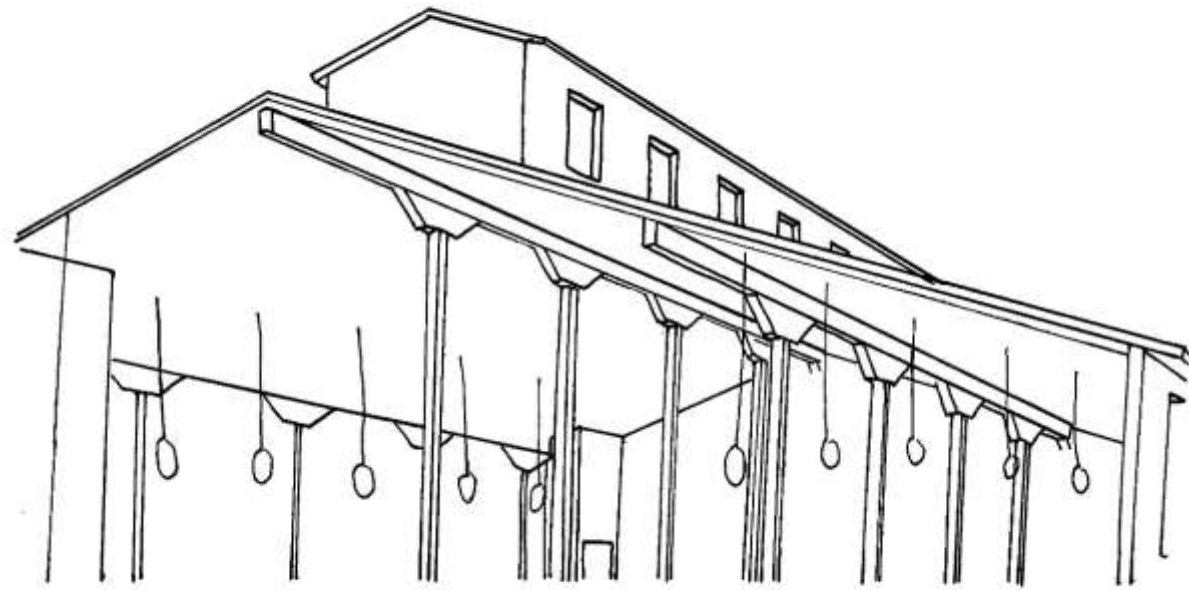


ceiling / daylight
perspective

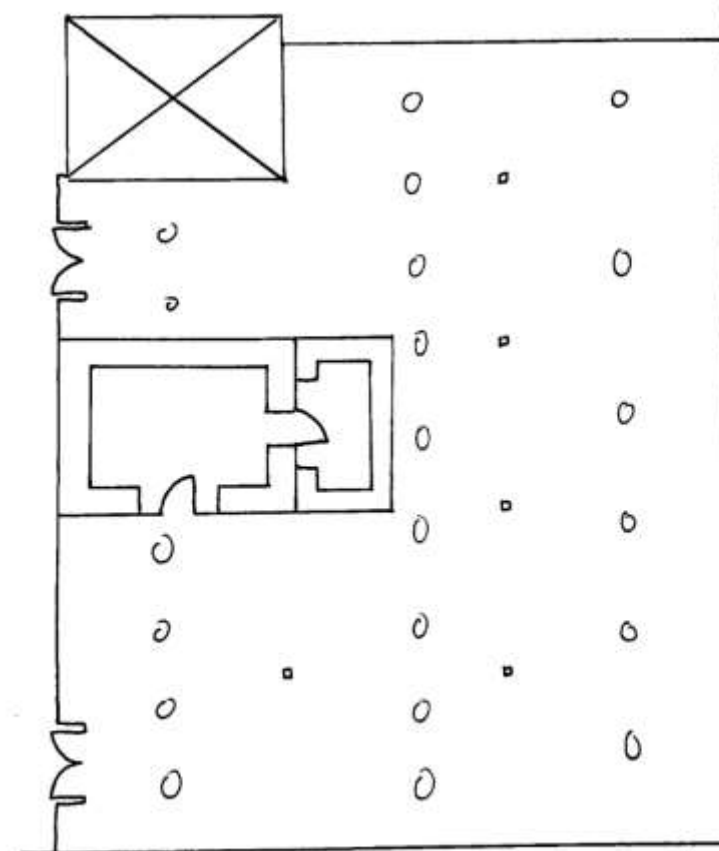


ceiling / daylight


Assignment 9 Ceiling/Daylight Two

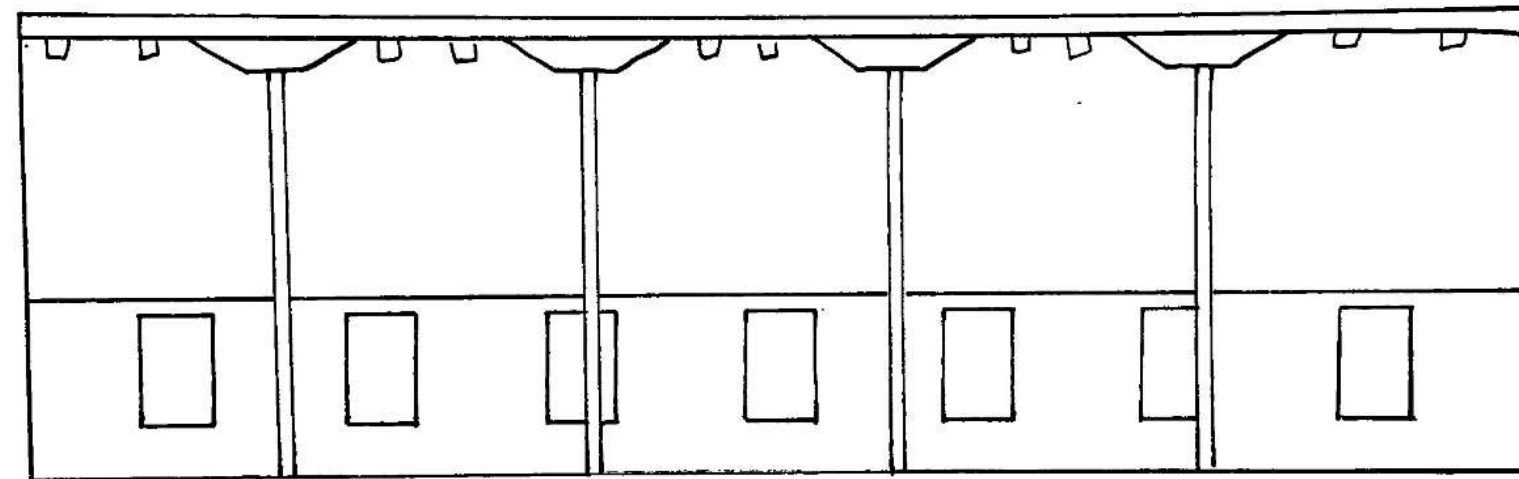

ceiling/daylight
section

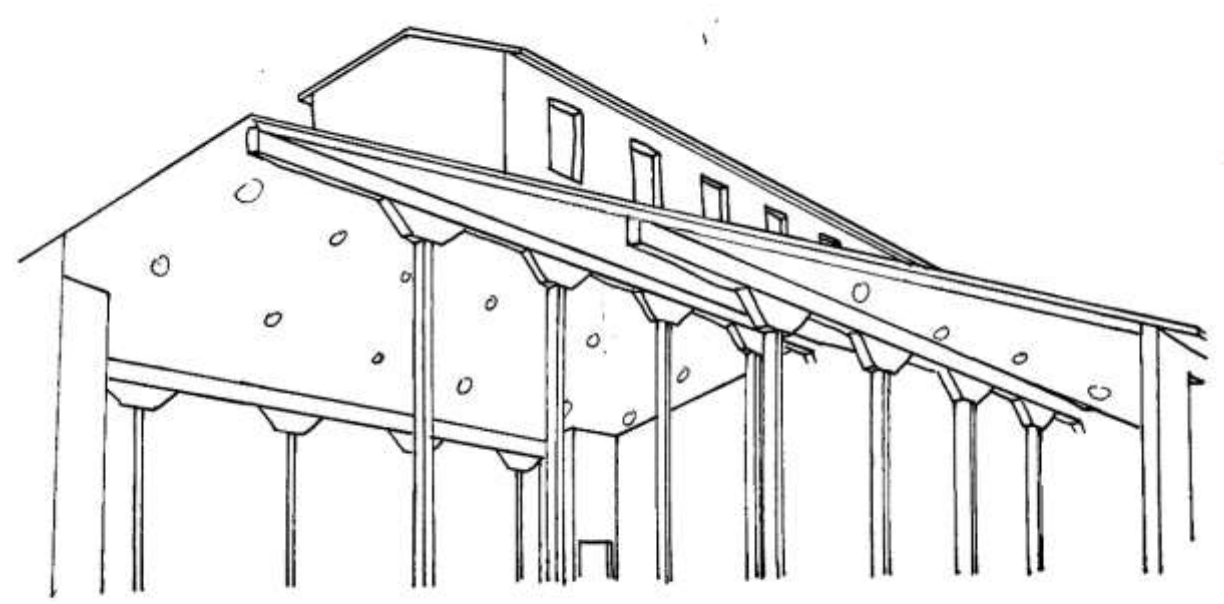




ceiling/daylight
perspective

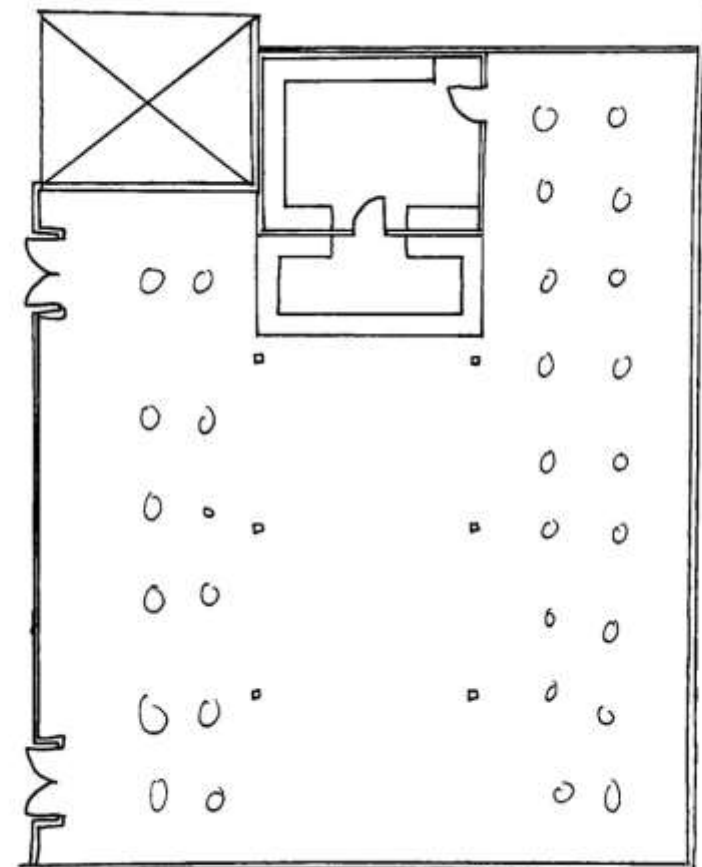

ceiling/daylight




Assignment 9

Stairs One

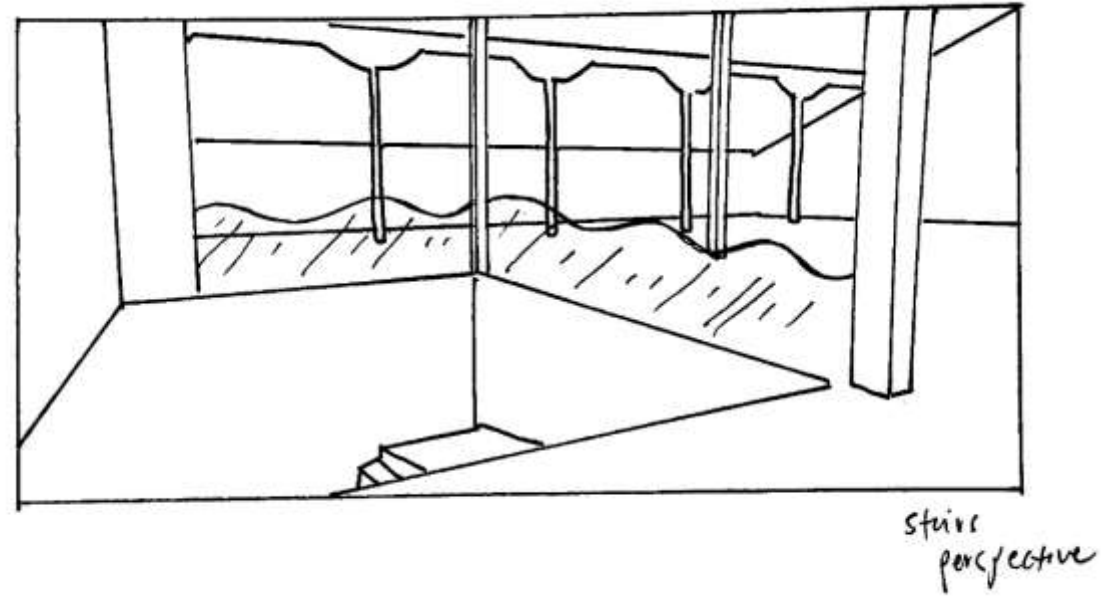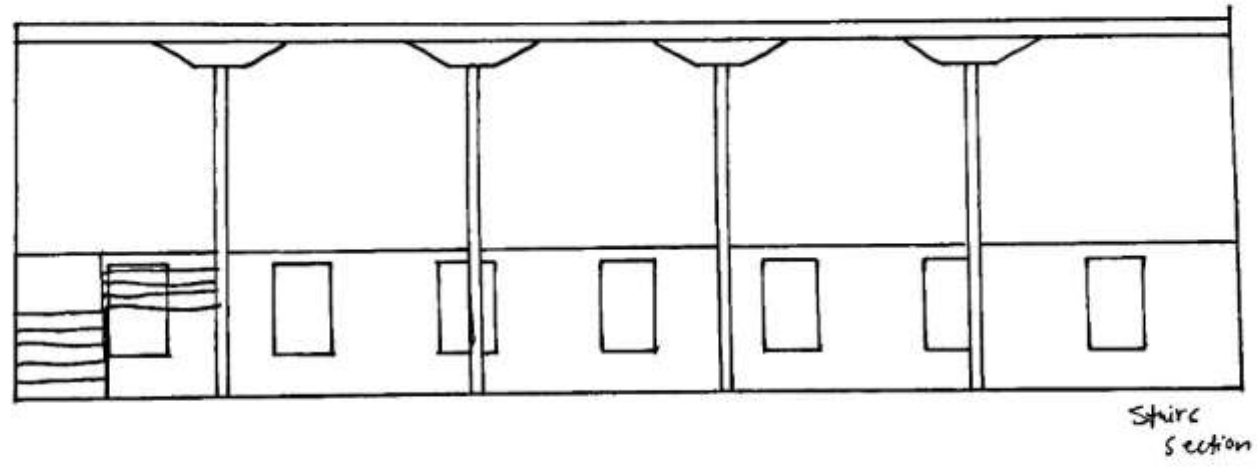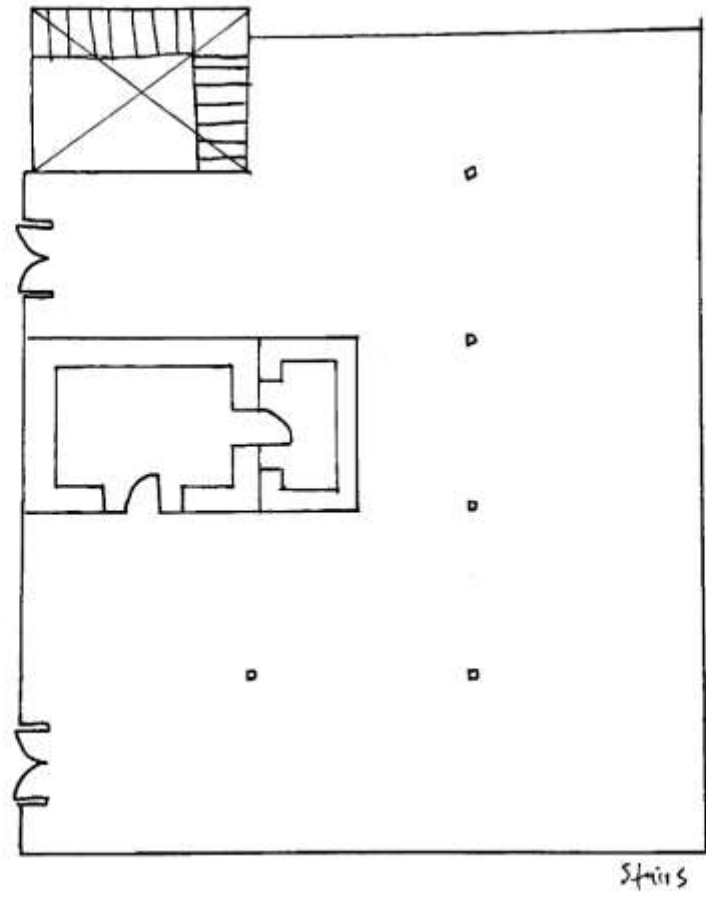


Assignment 9

Stairs Two

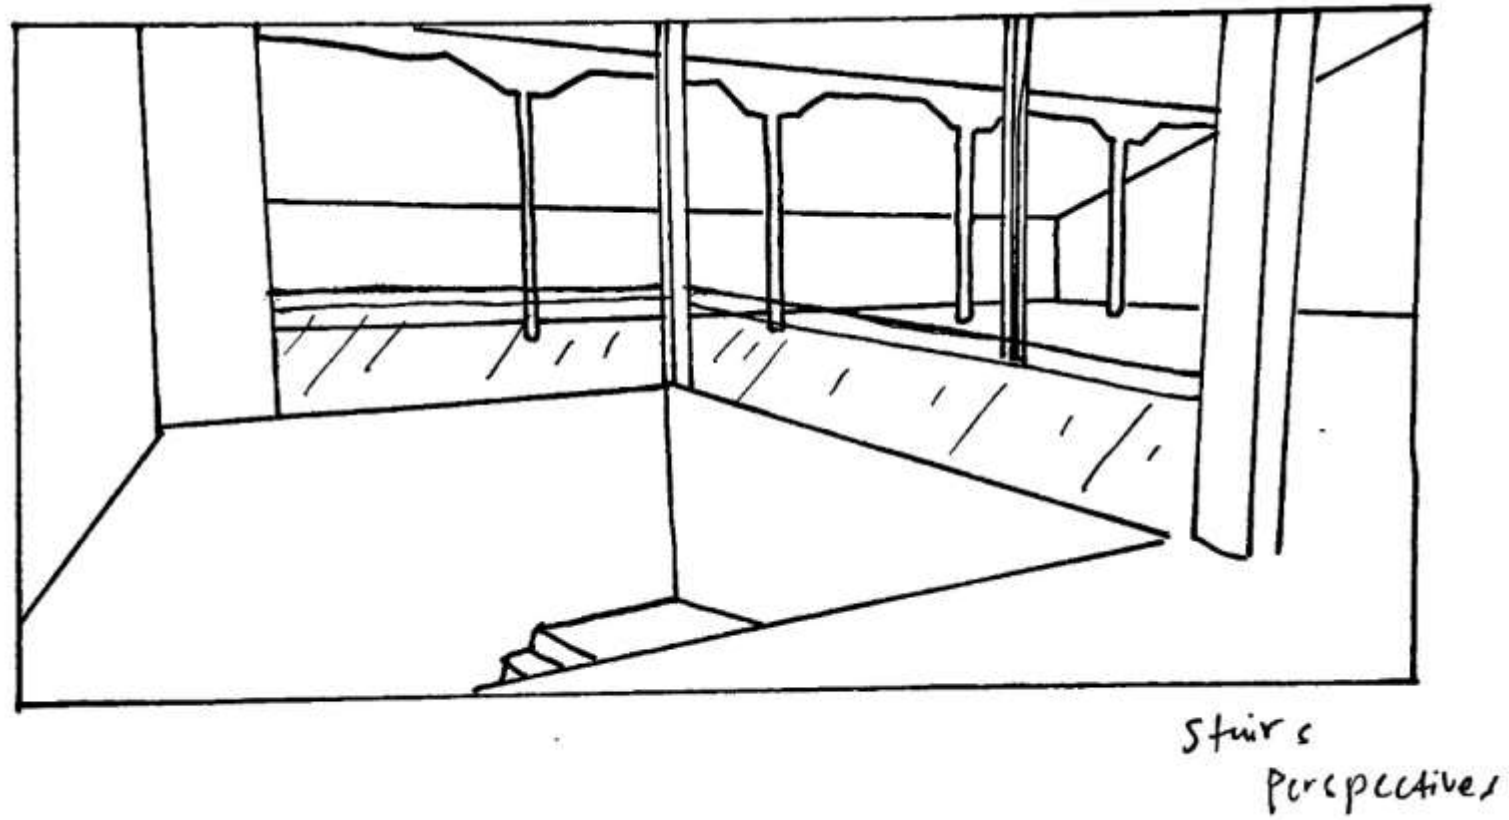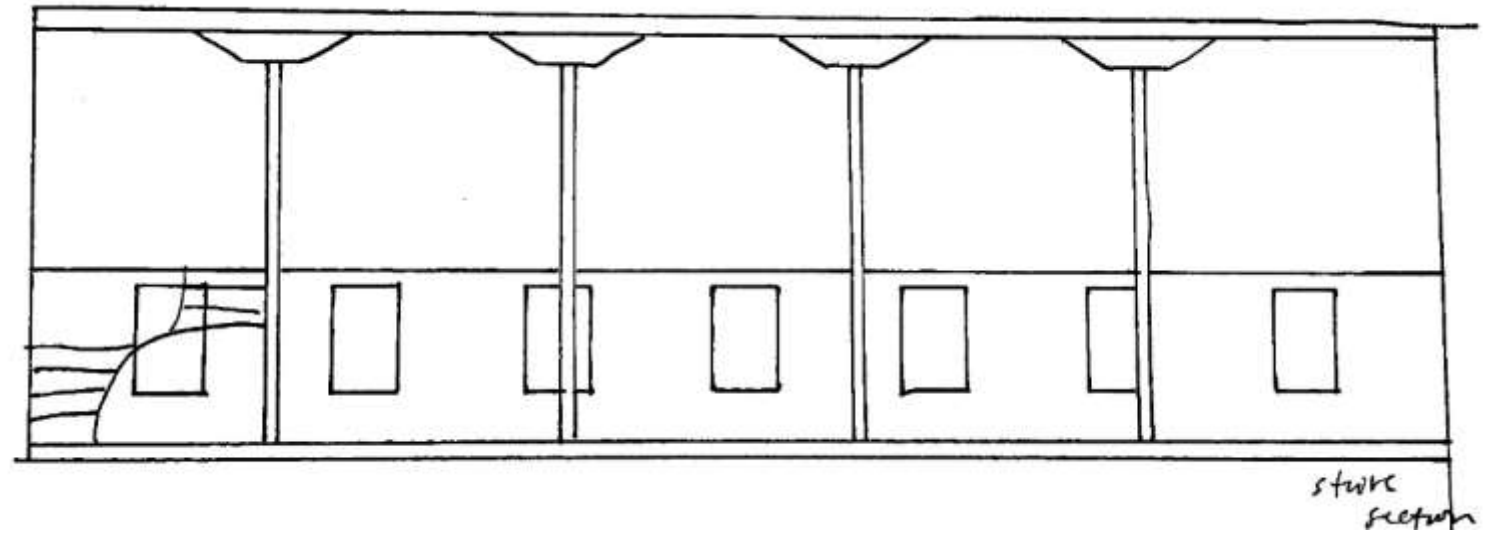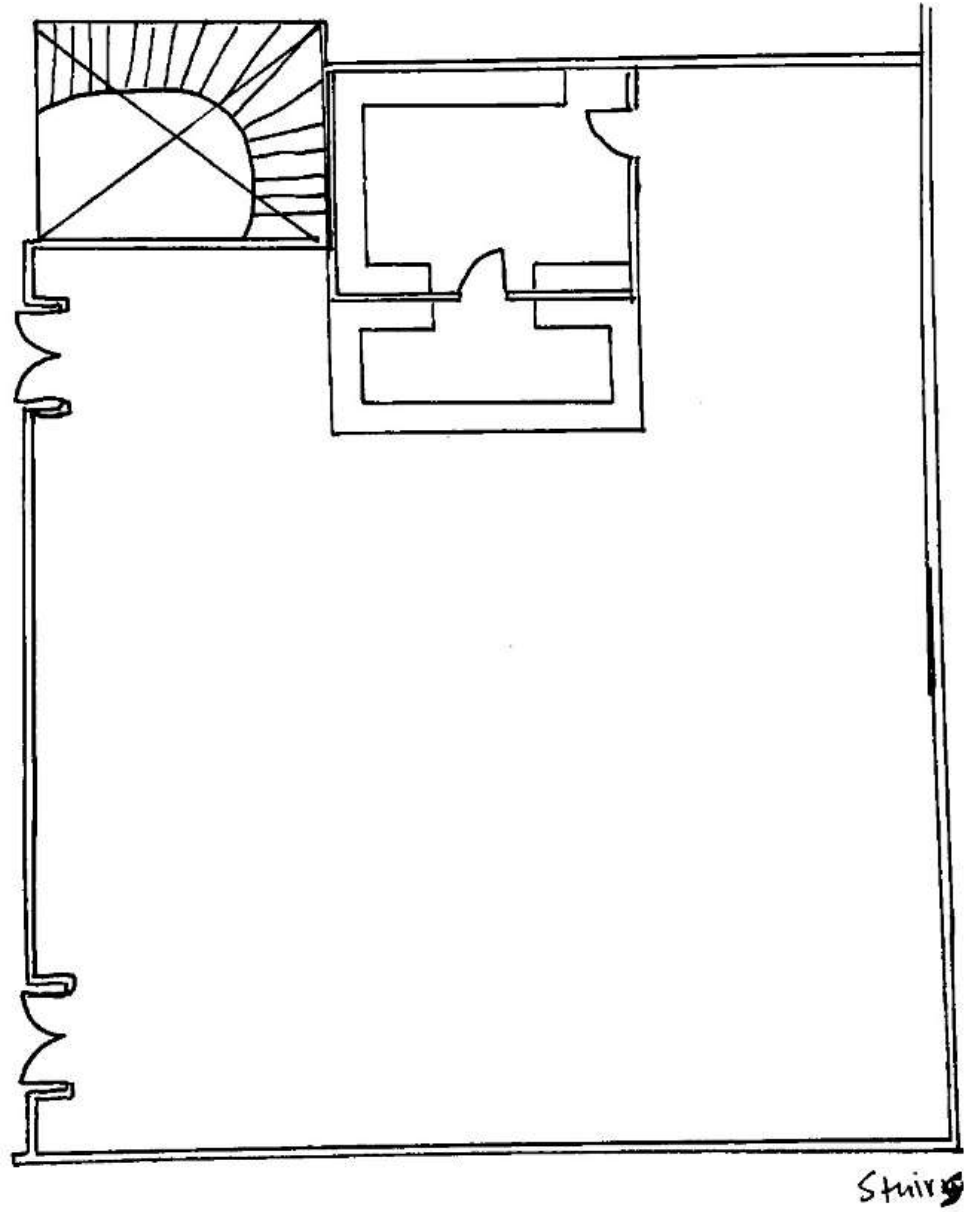


Andy Vang IDSN 2102 F19

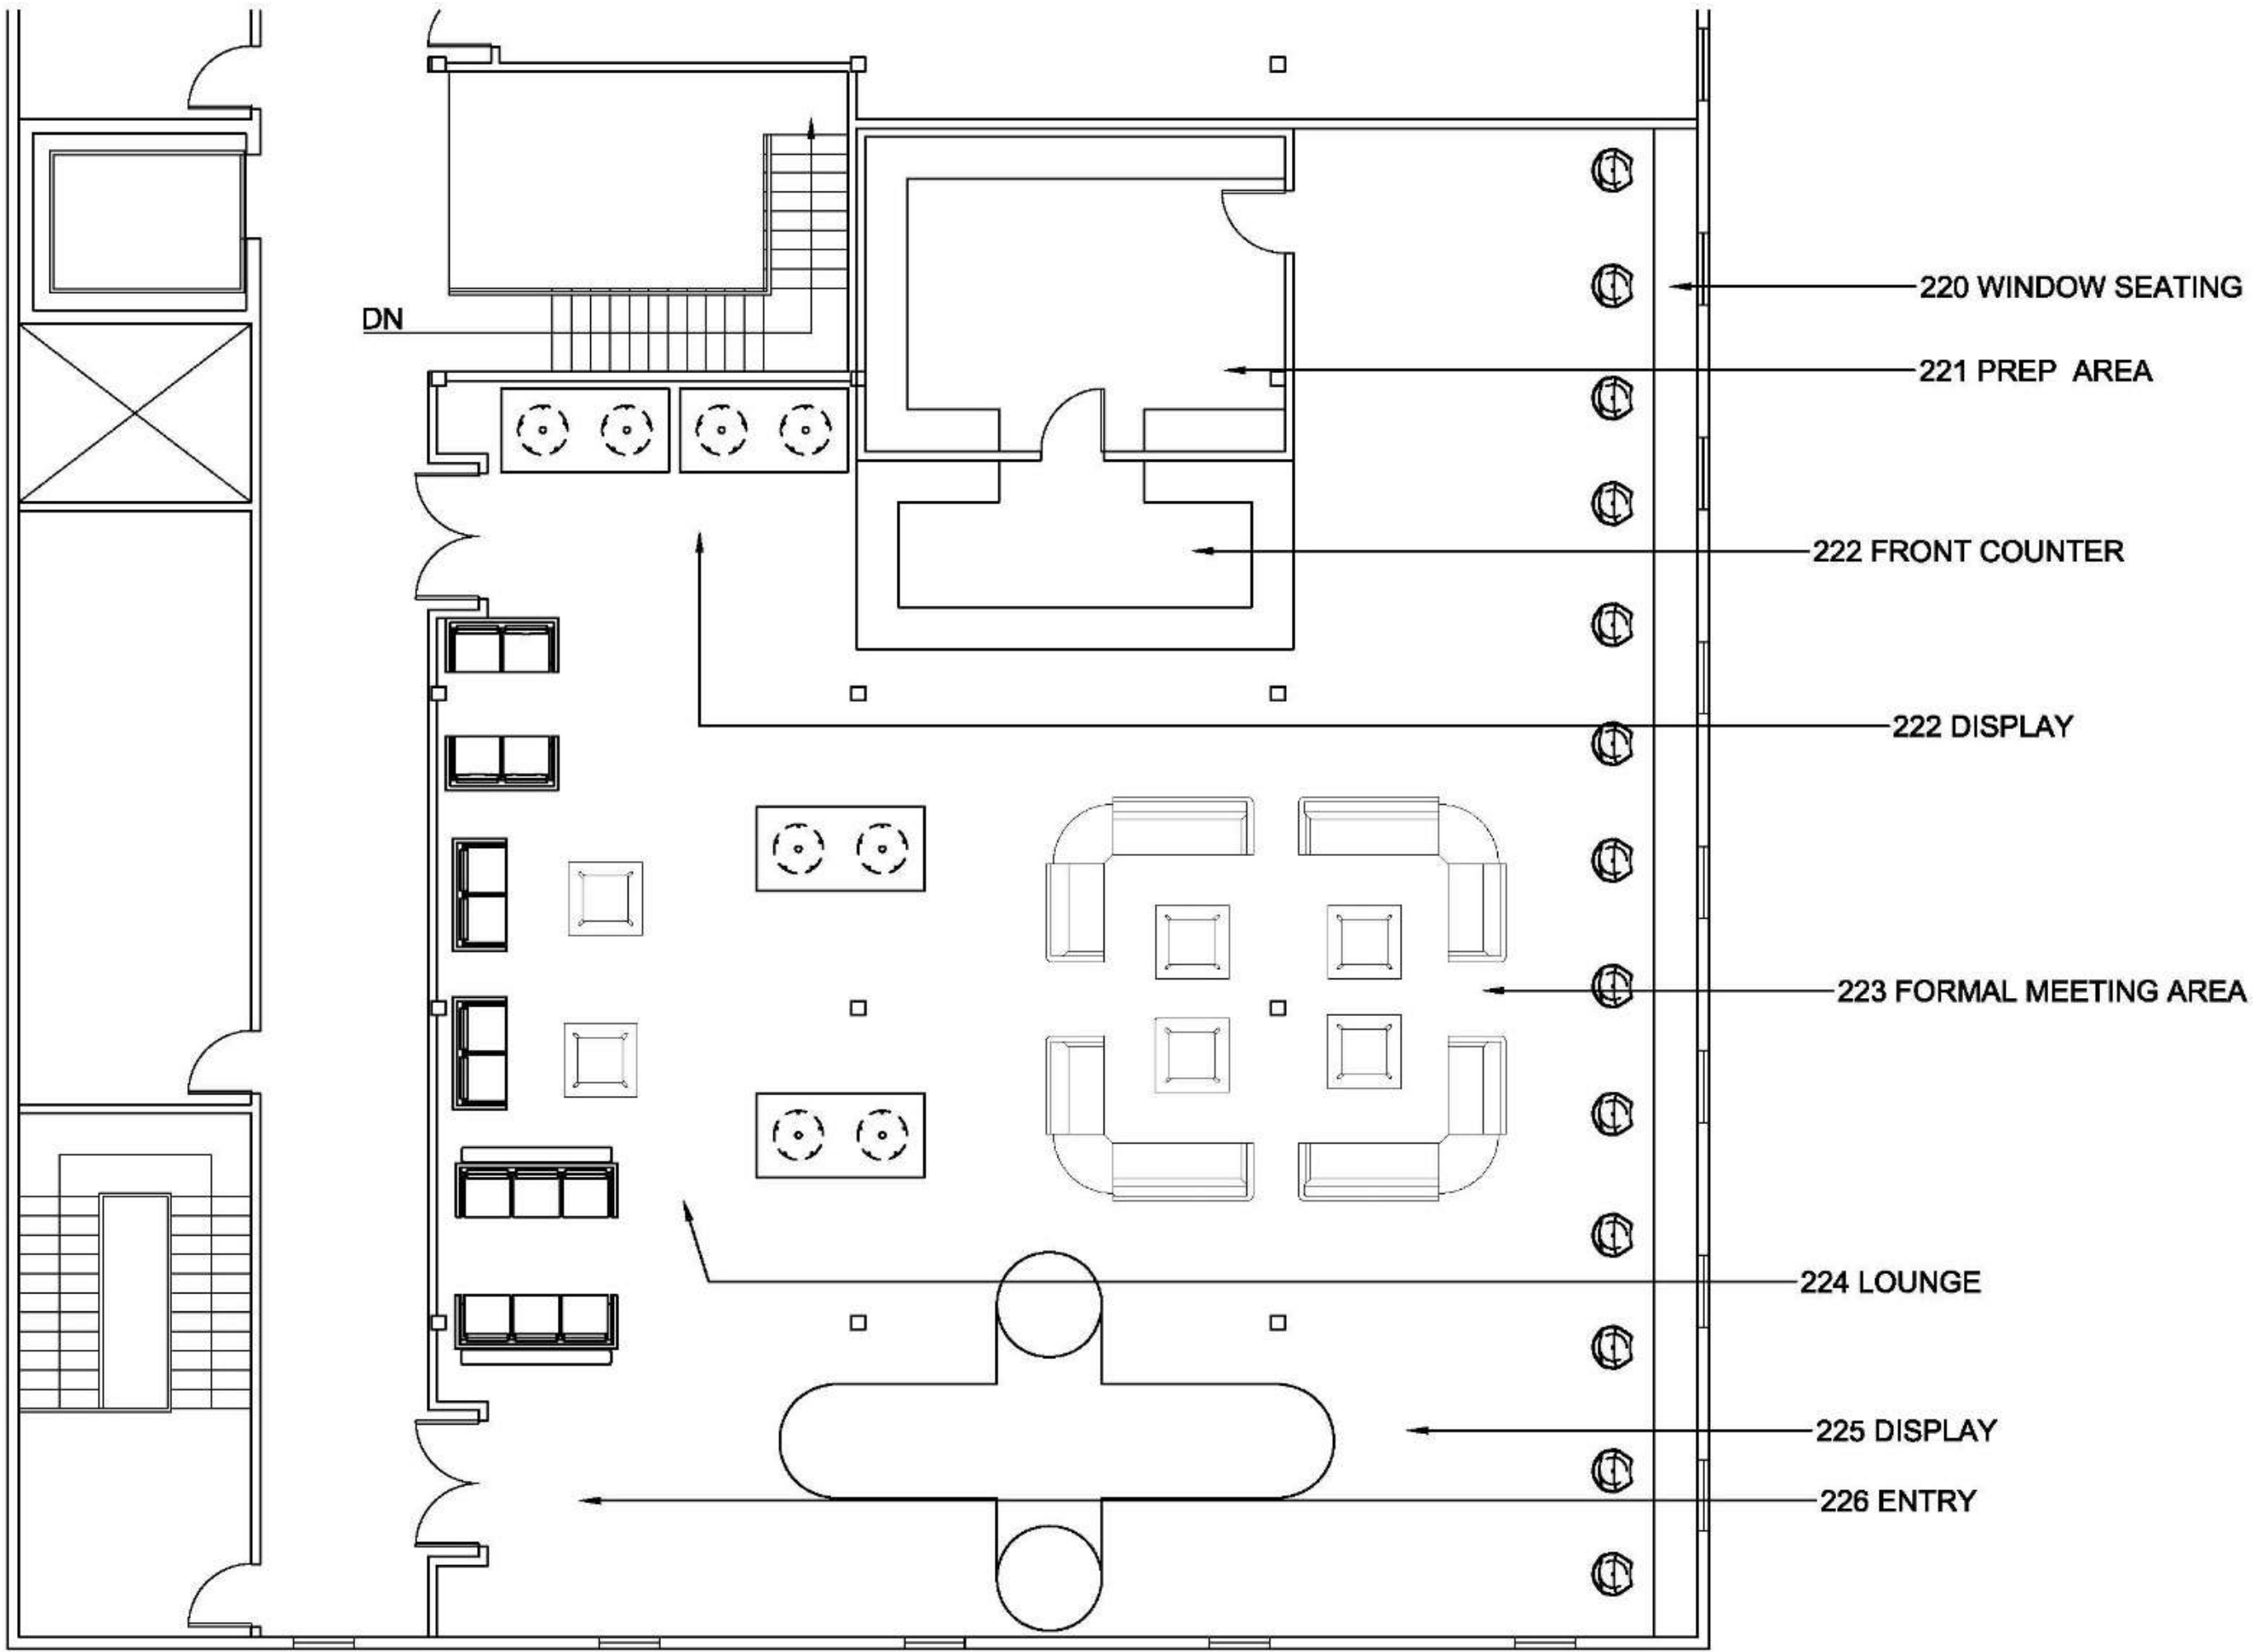


Andy Vang IDS N 2102 F19

Assignment 10 Furniture Plan

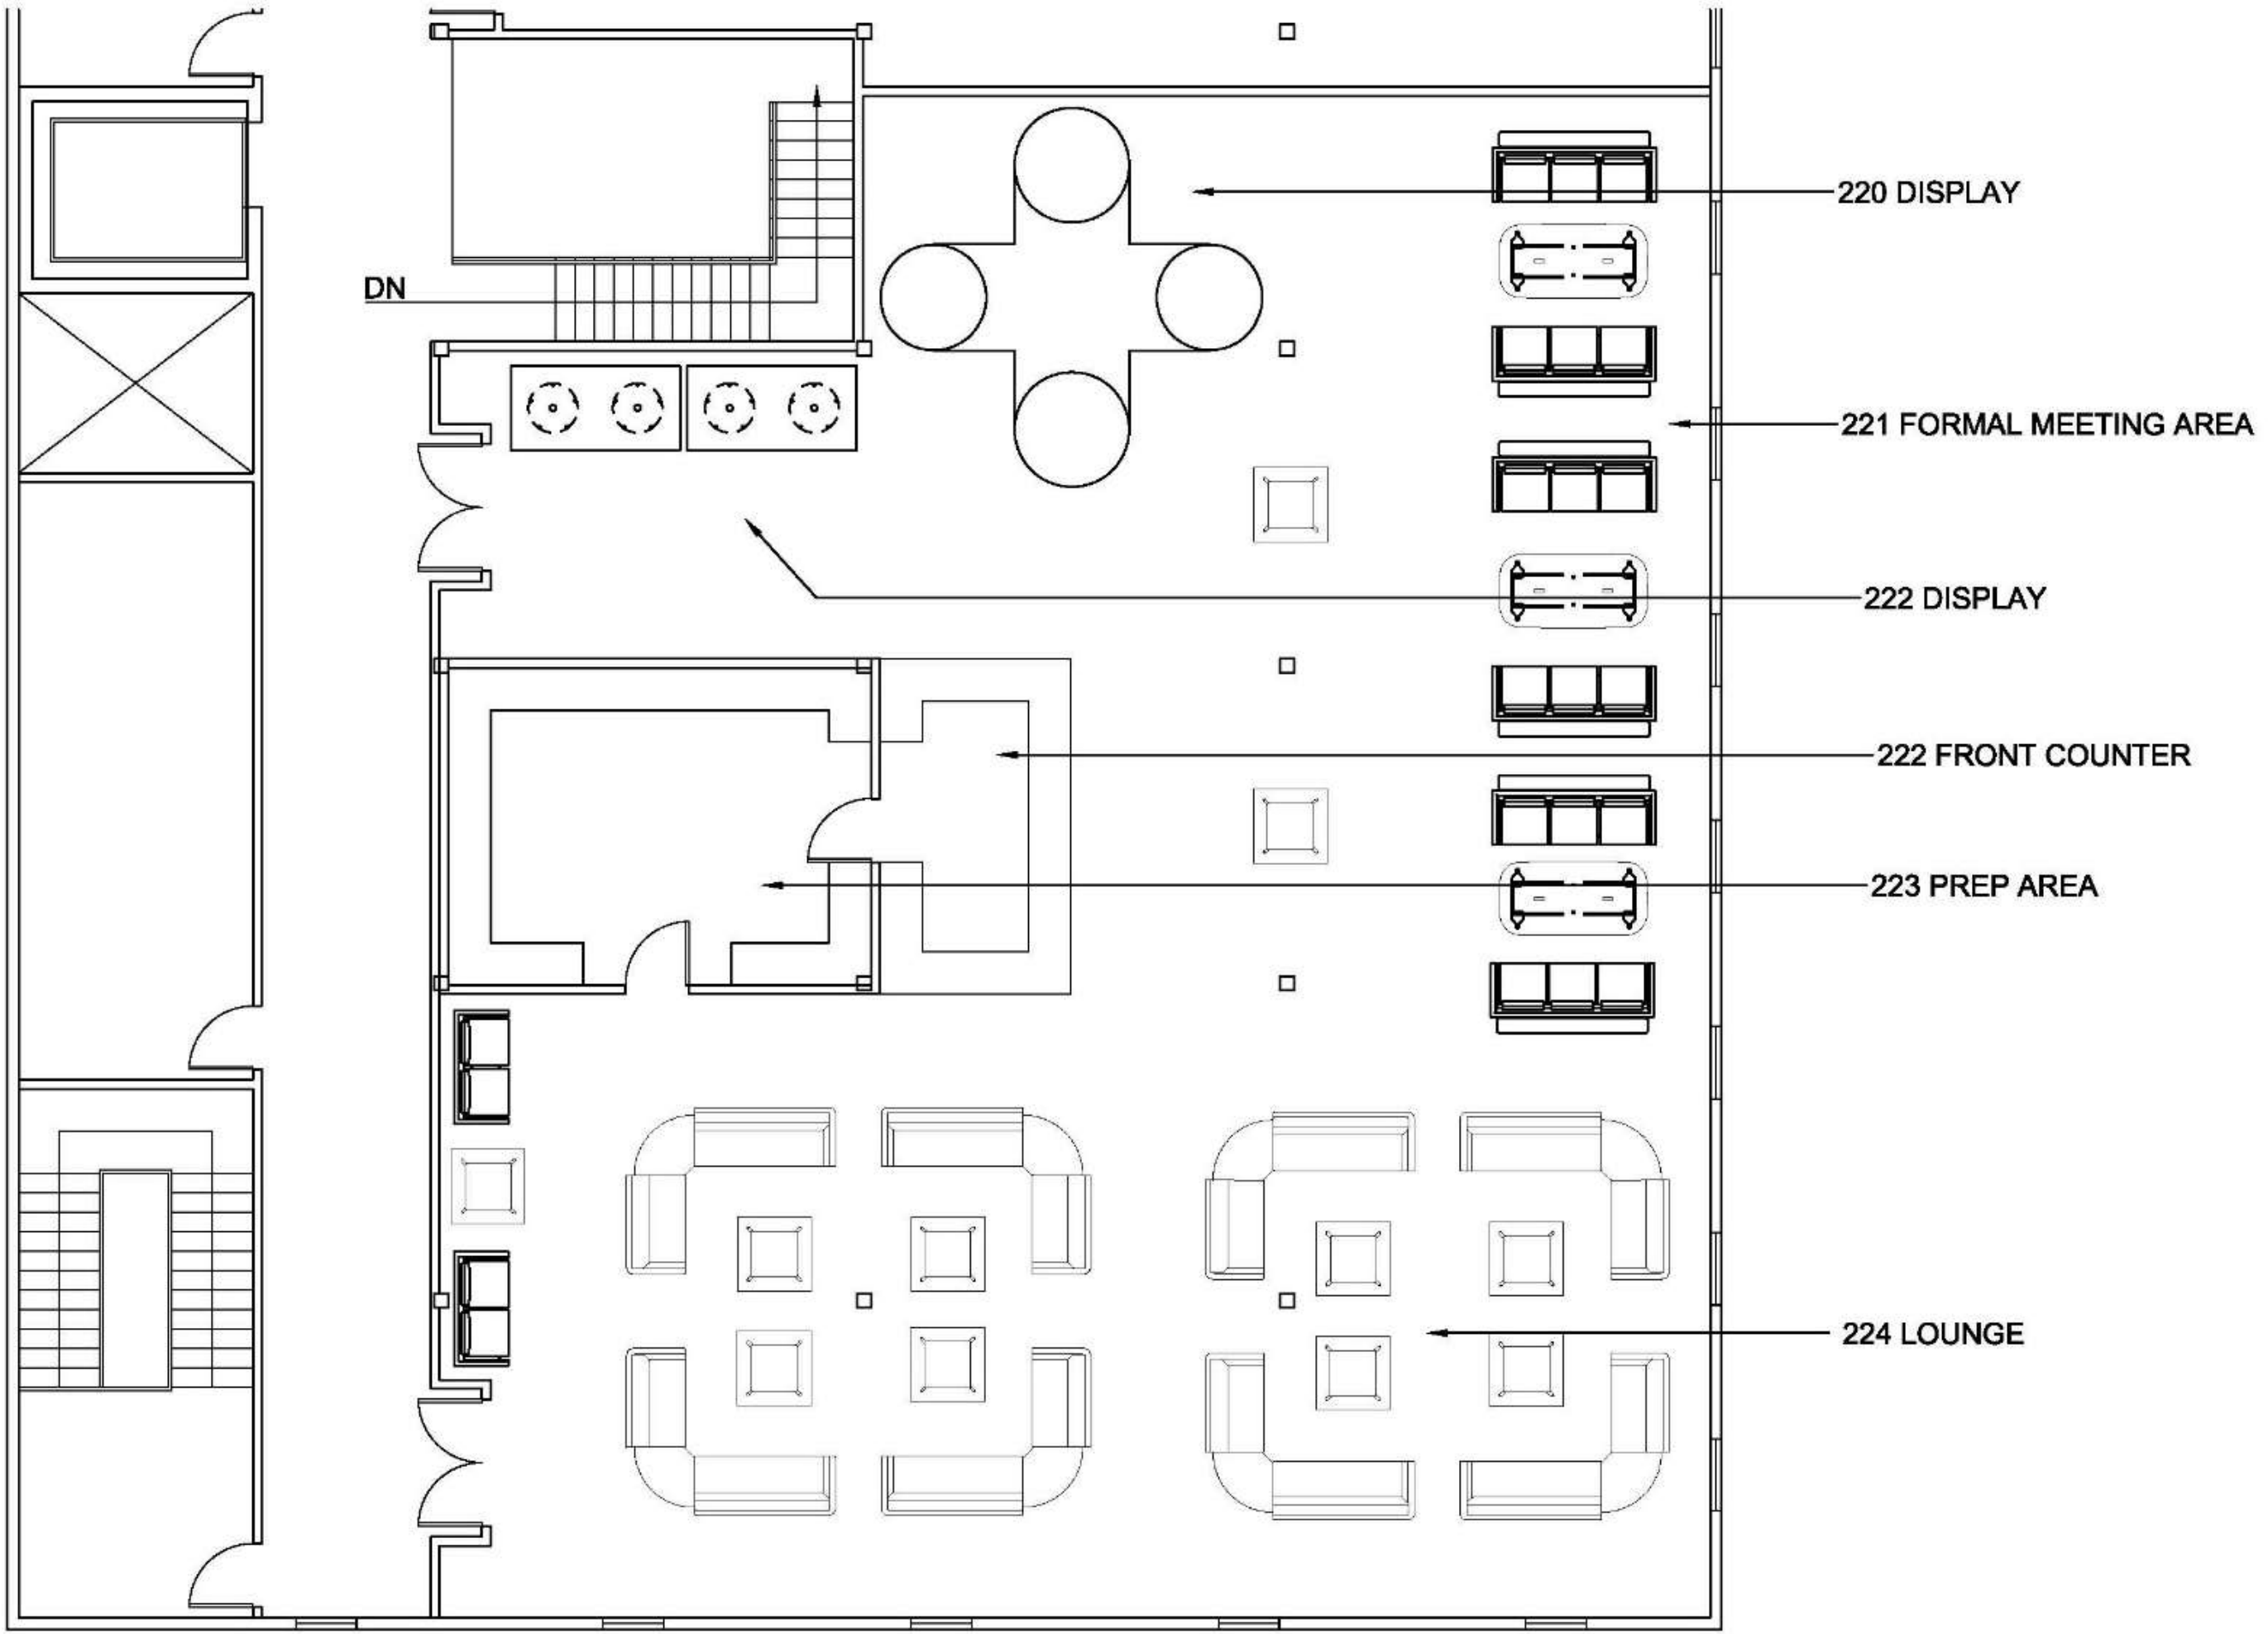




Andy Vang IDSN 2102 F19

Assignment 10 Furniture Plan

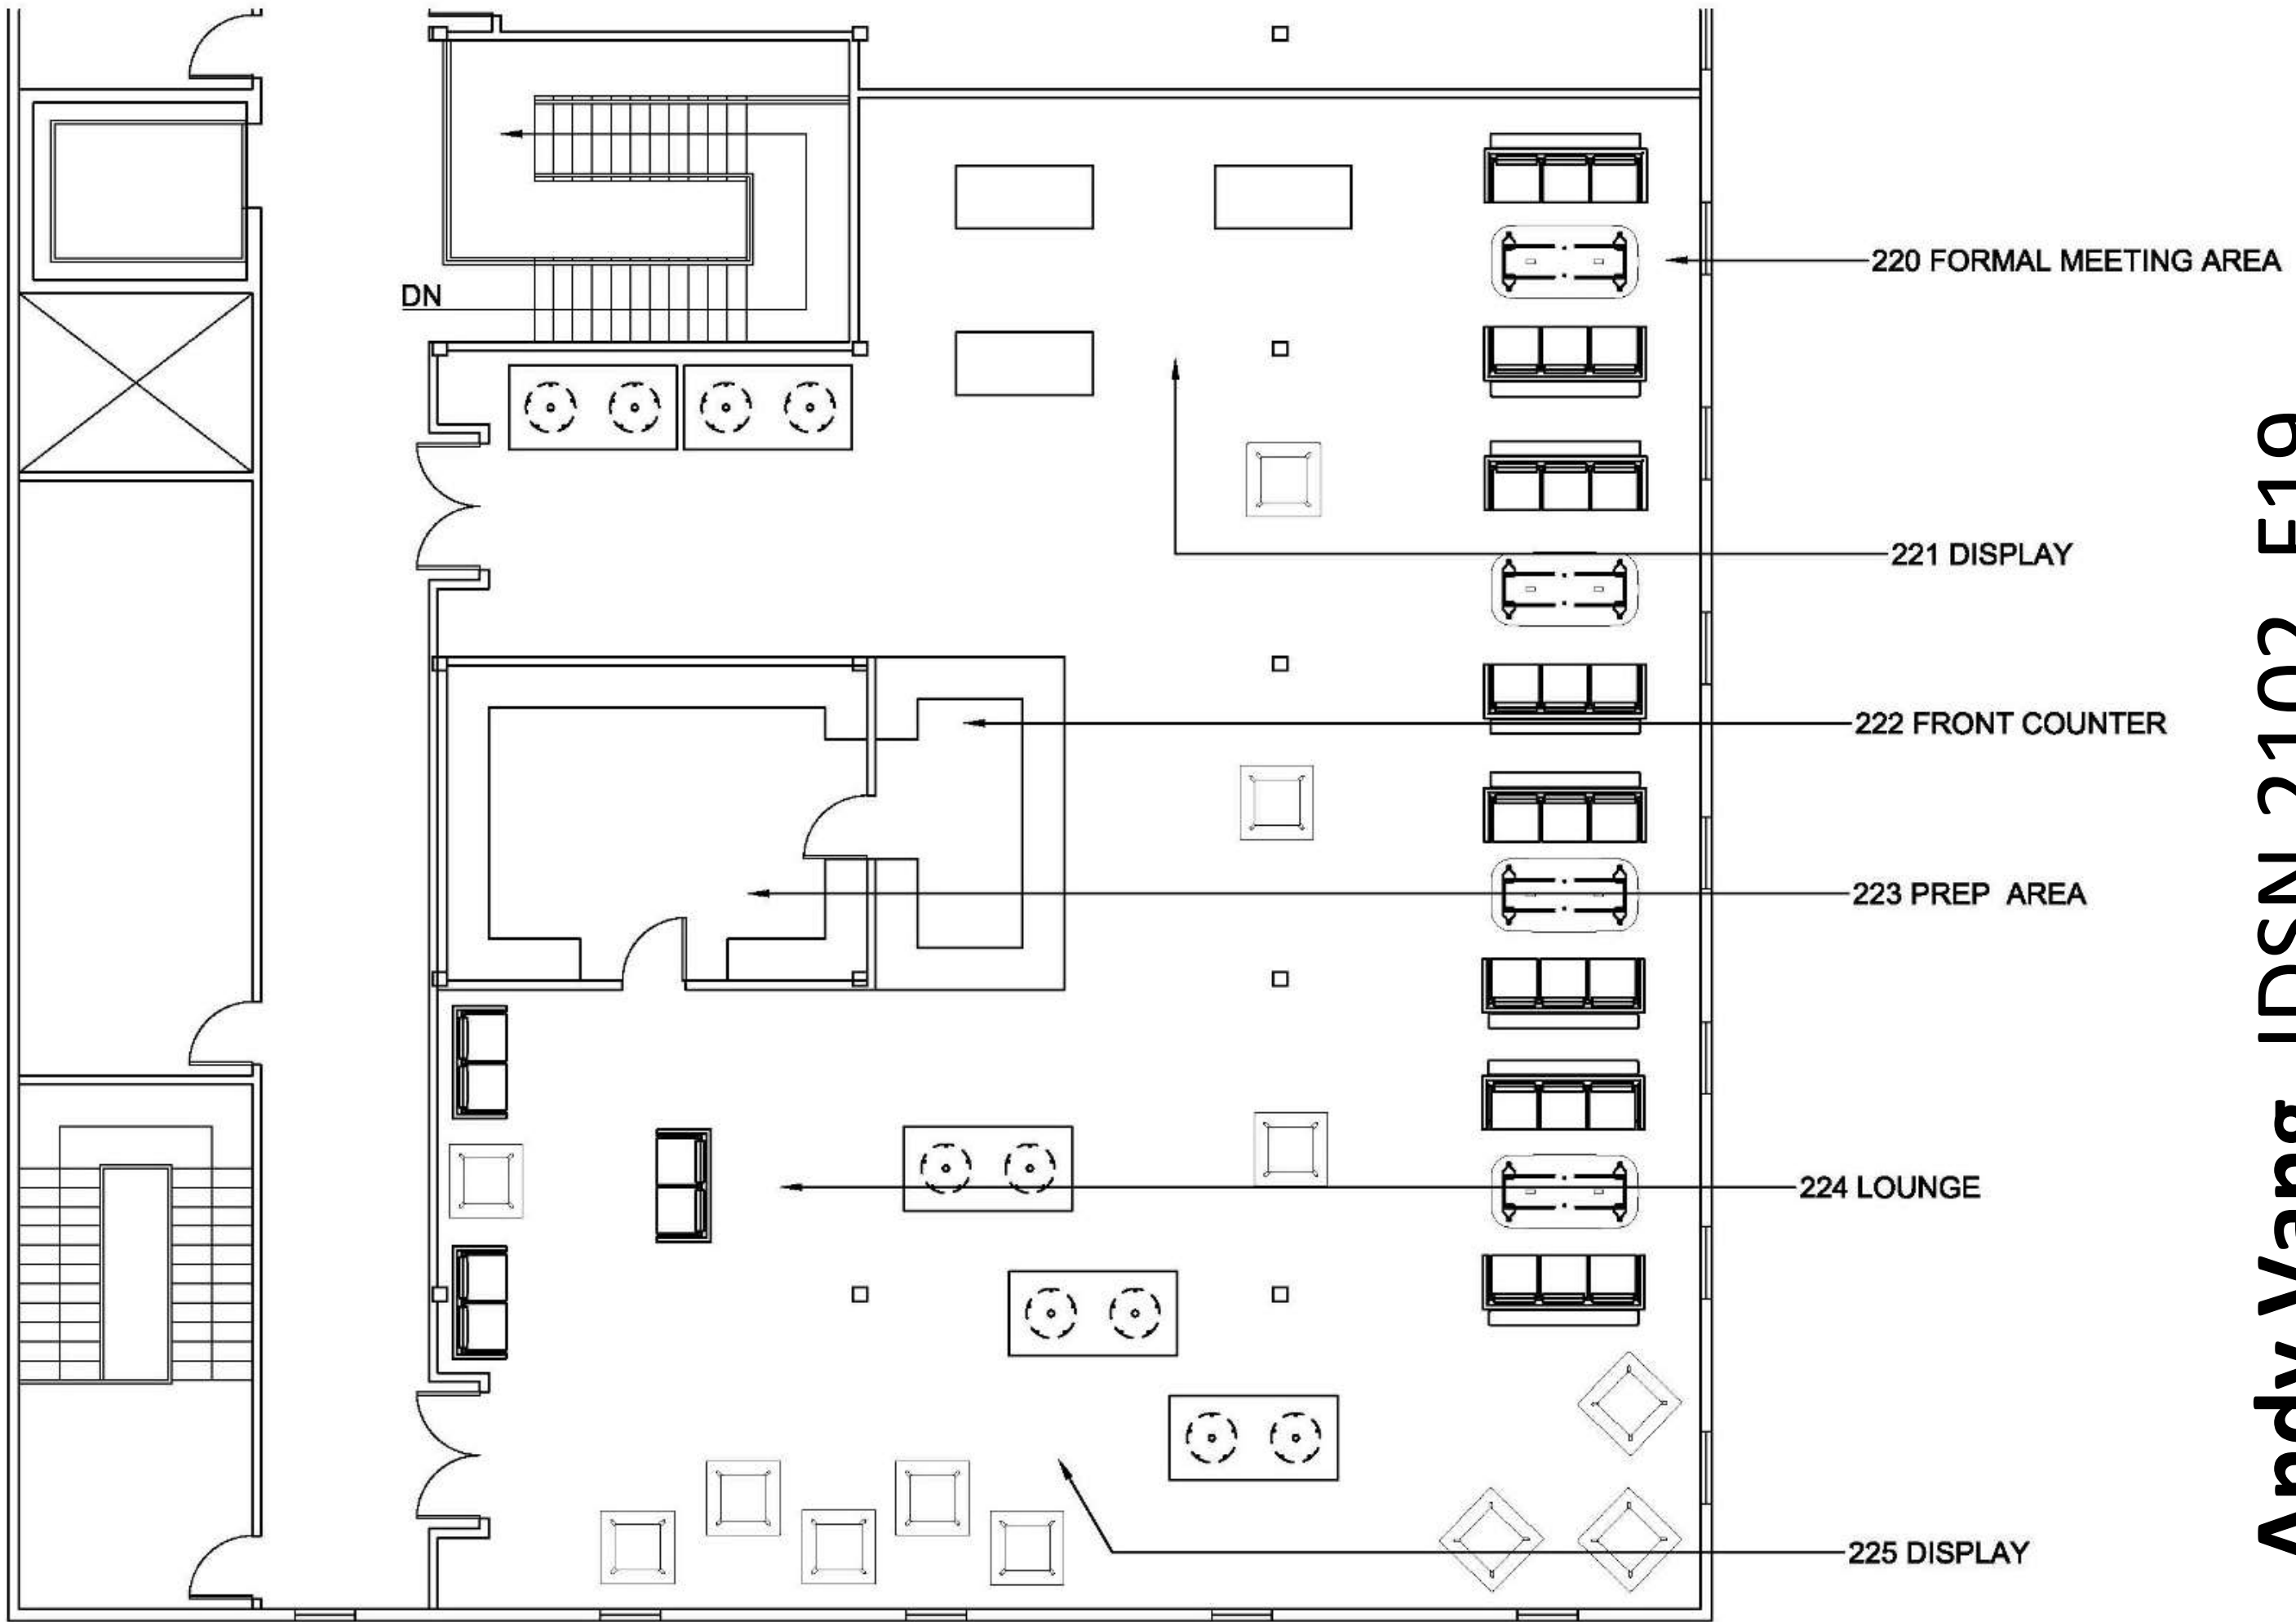




Andy Vang IDSN 2102 F19

Assignment 10 Furniture Plan

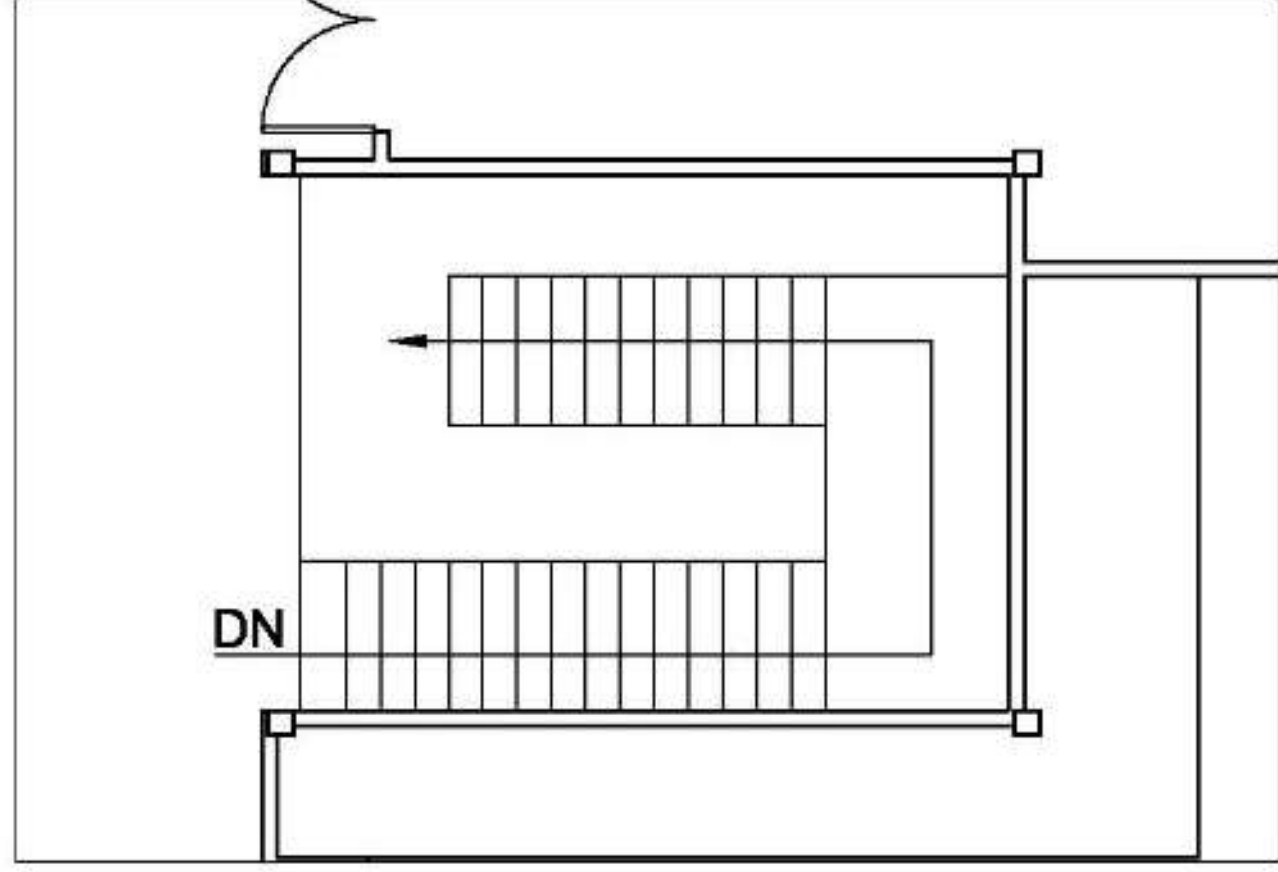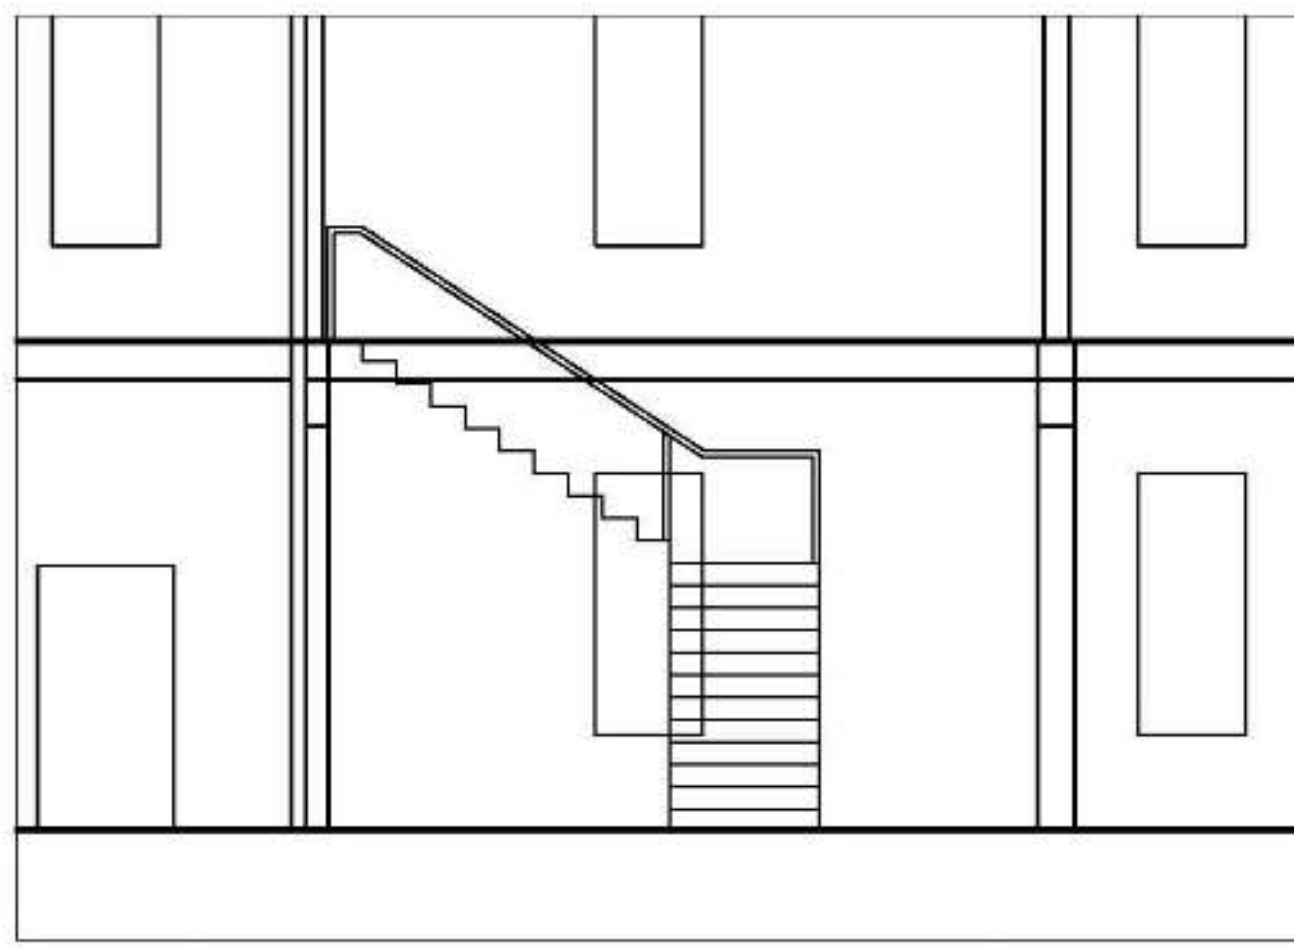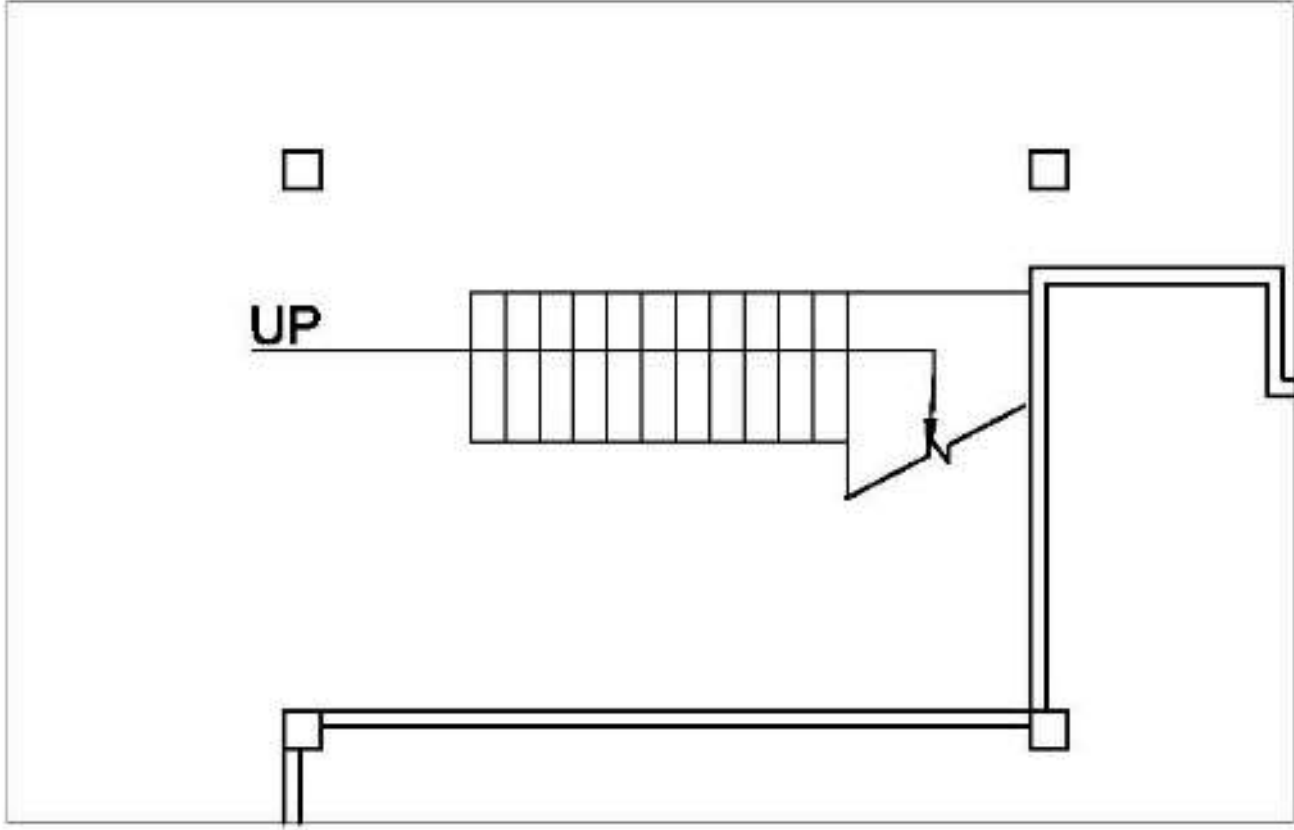

Andy Vang IDS#N 2102 F19

Assignment 11 Stairs

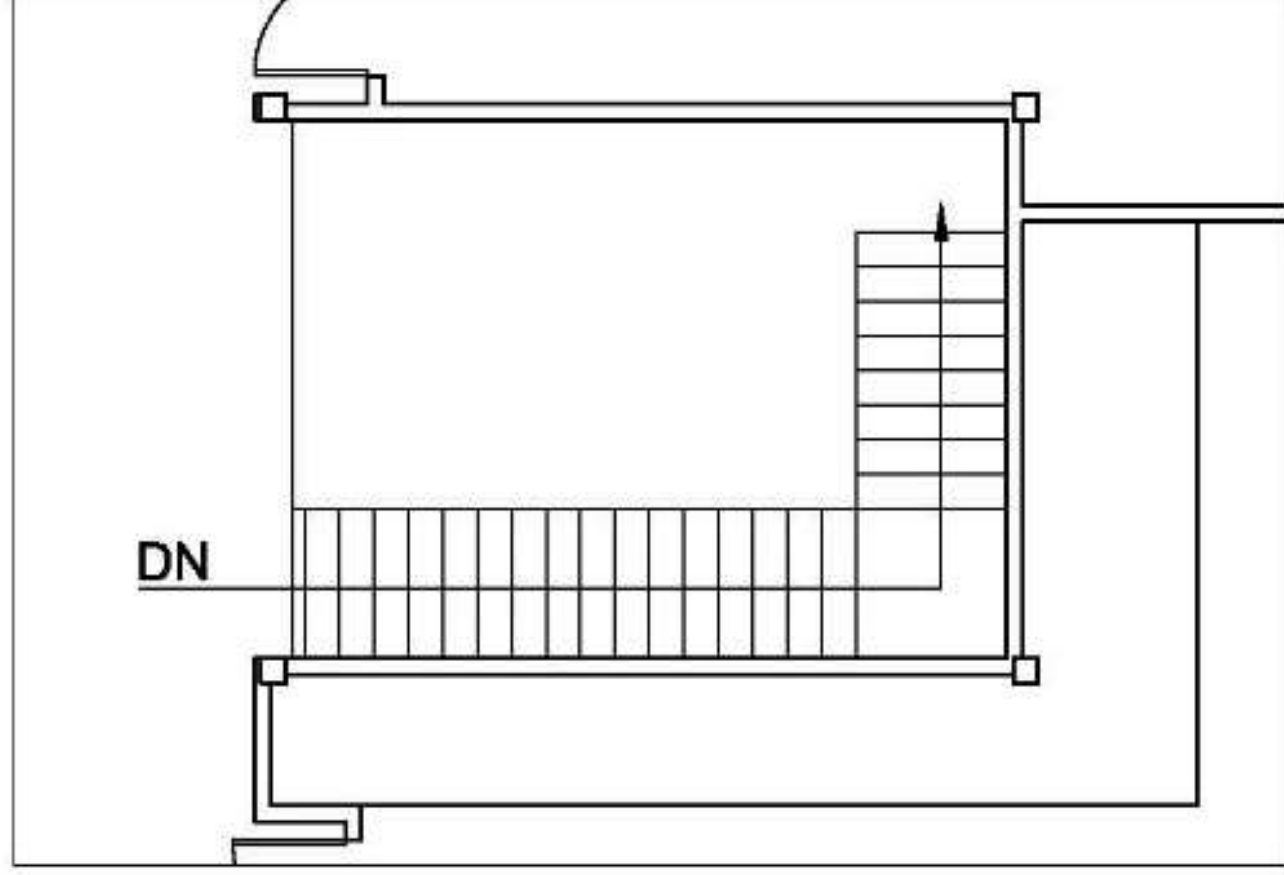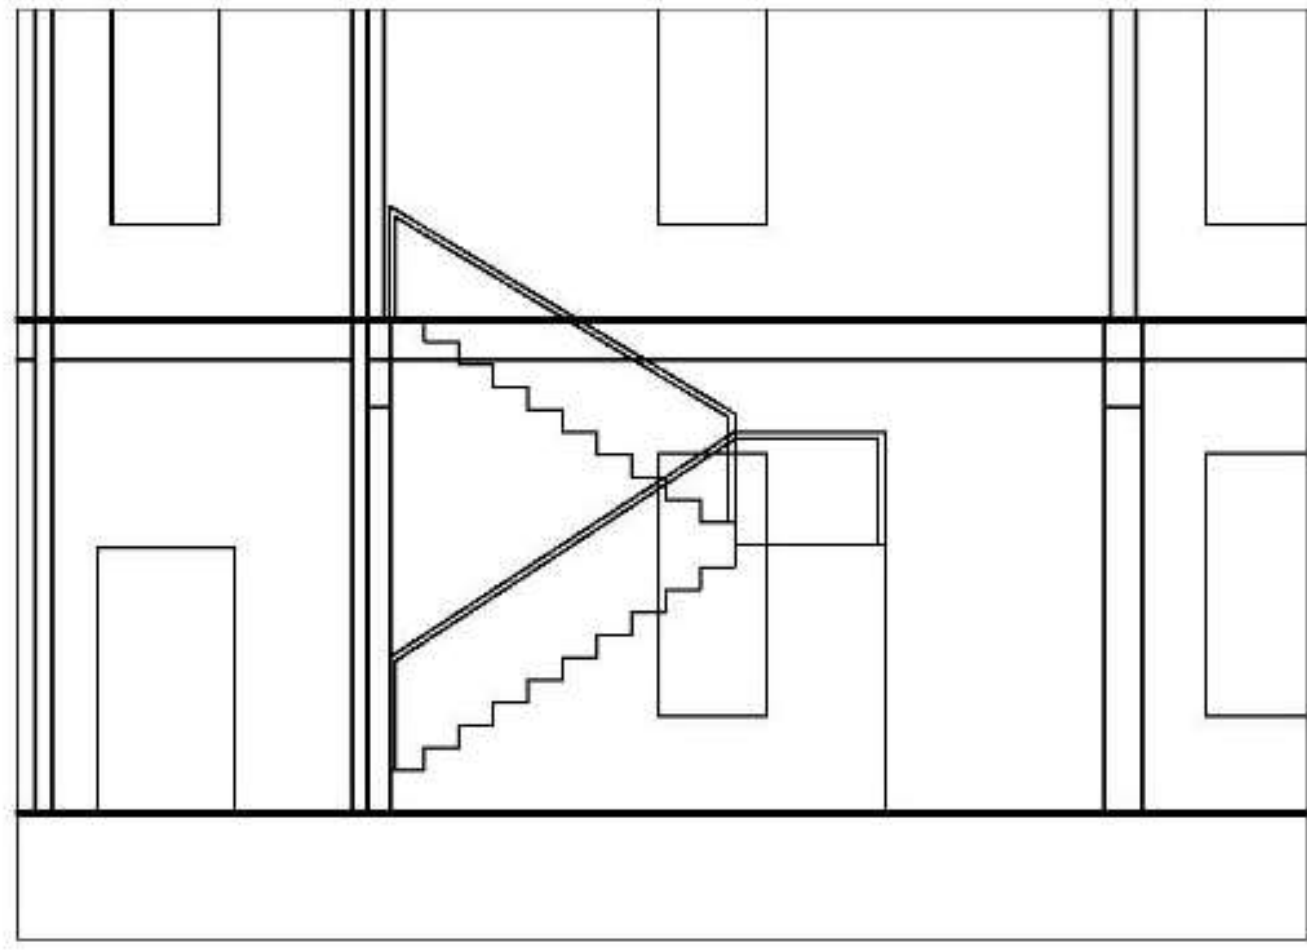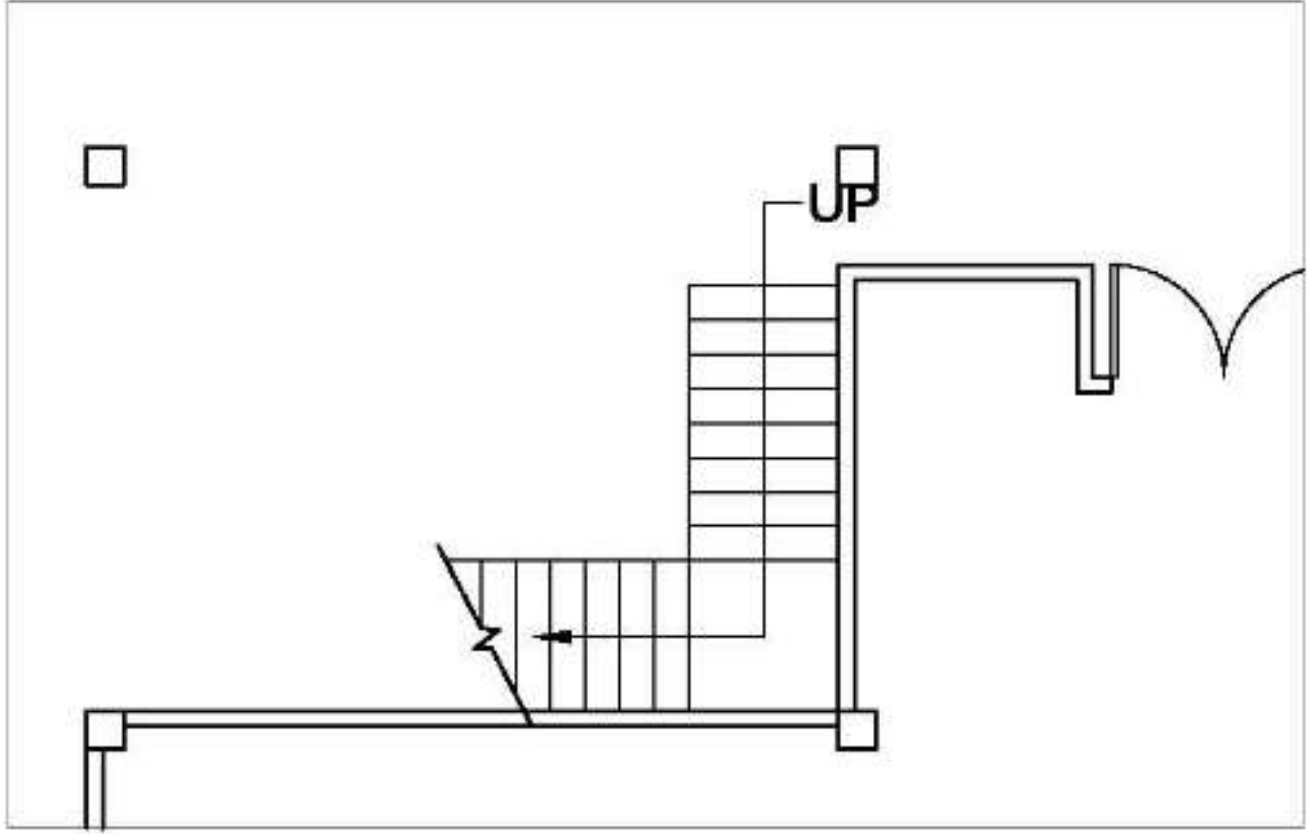

Andy Vang IDSN 2102 F19

Assignment 11 Stairs