





Portfolio 3

Allison Casper
IDSN 3202
Fall 2021


Furniture Plan

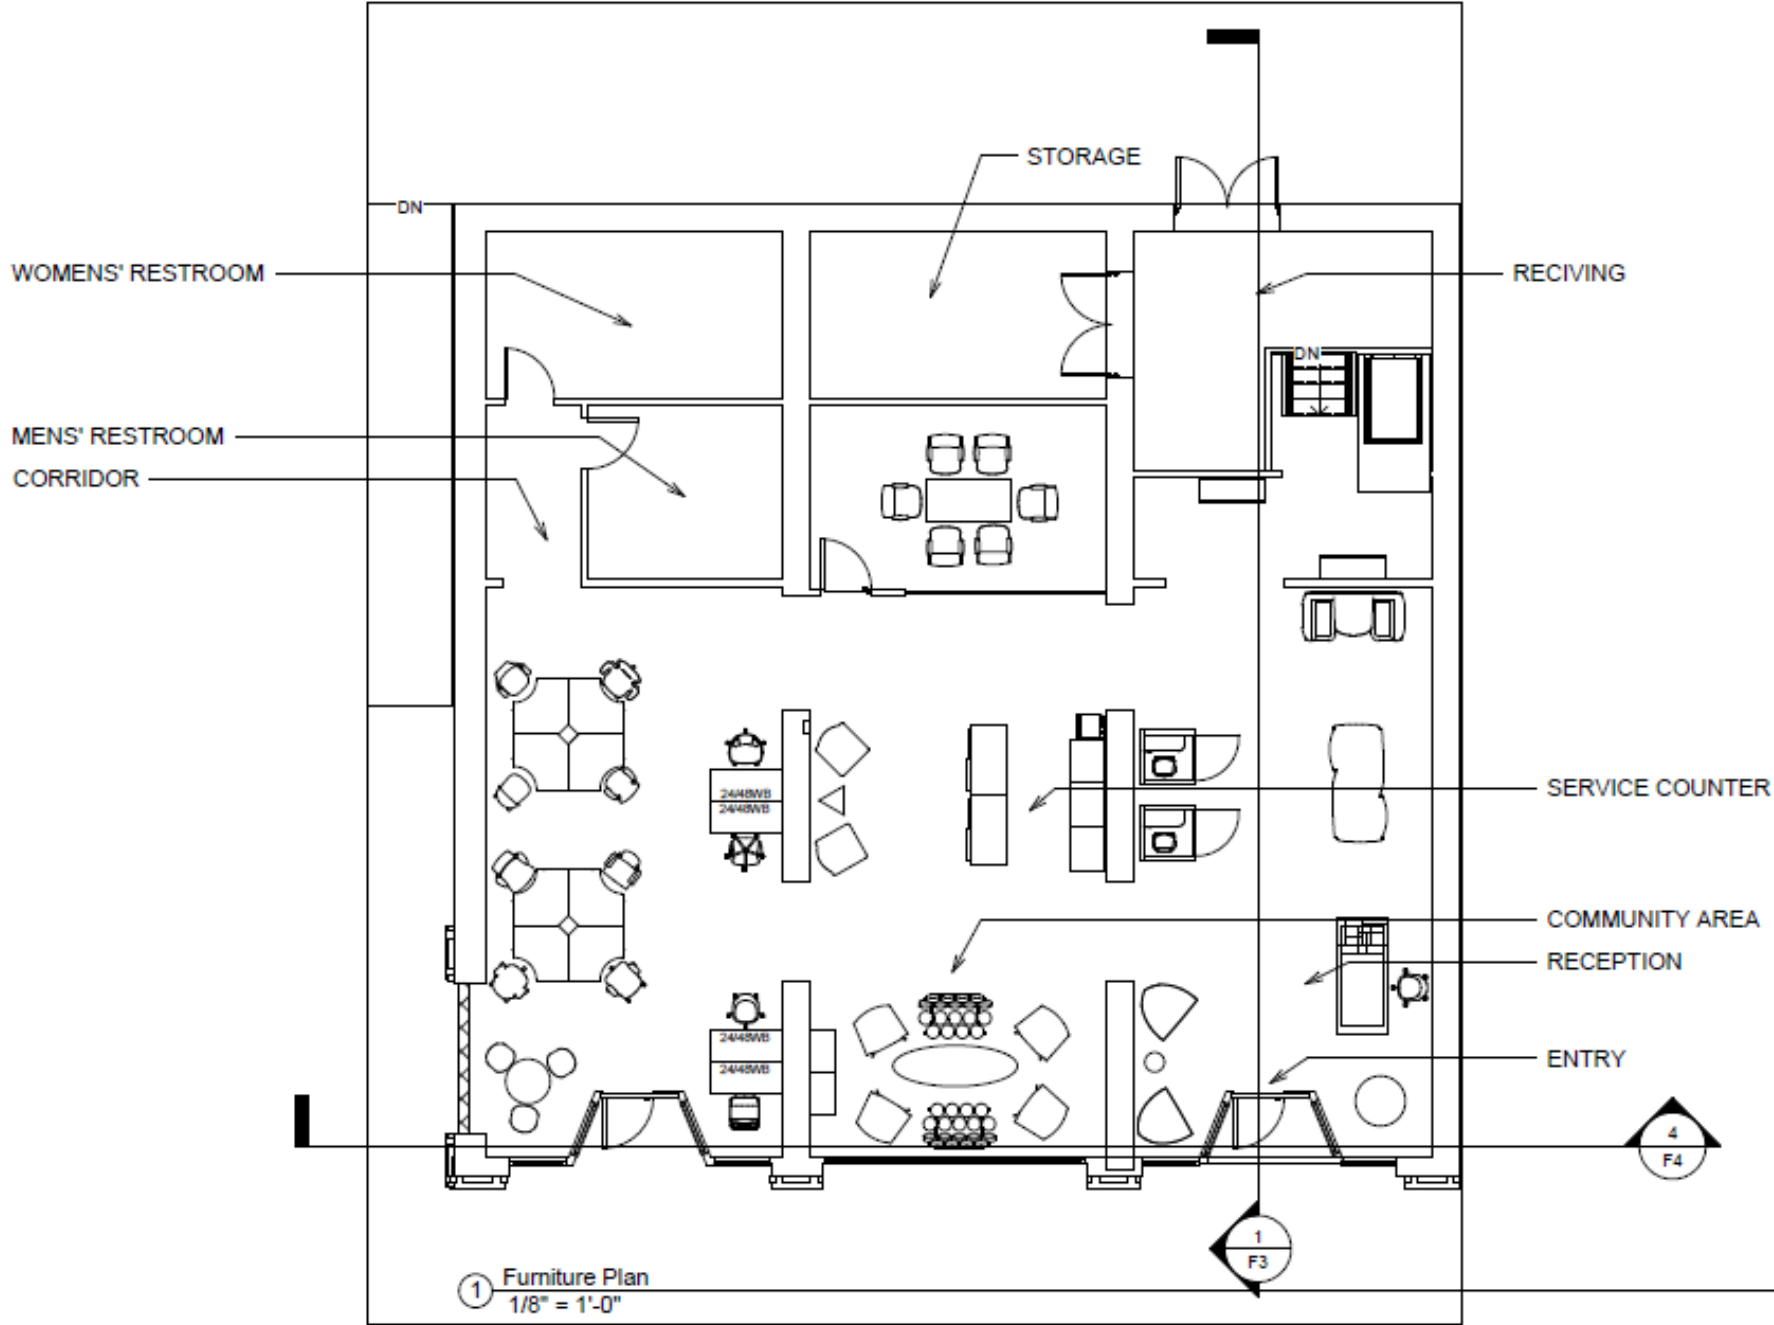


Reflective Ceiling Plan

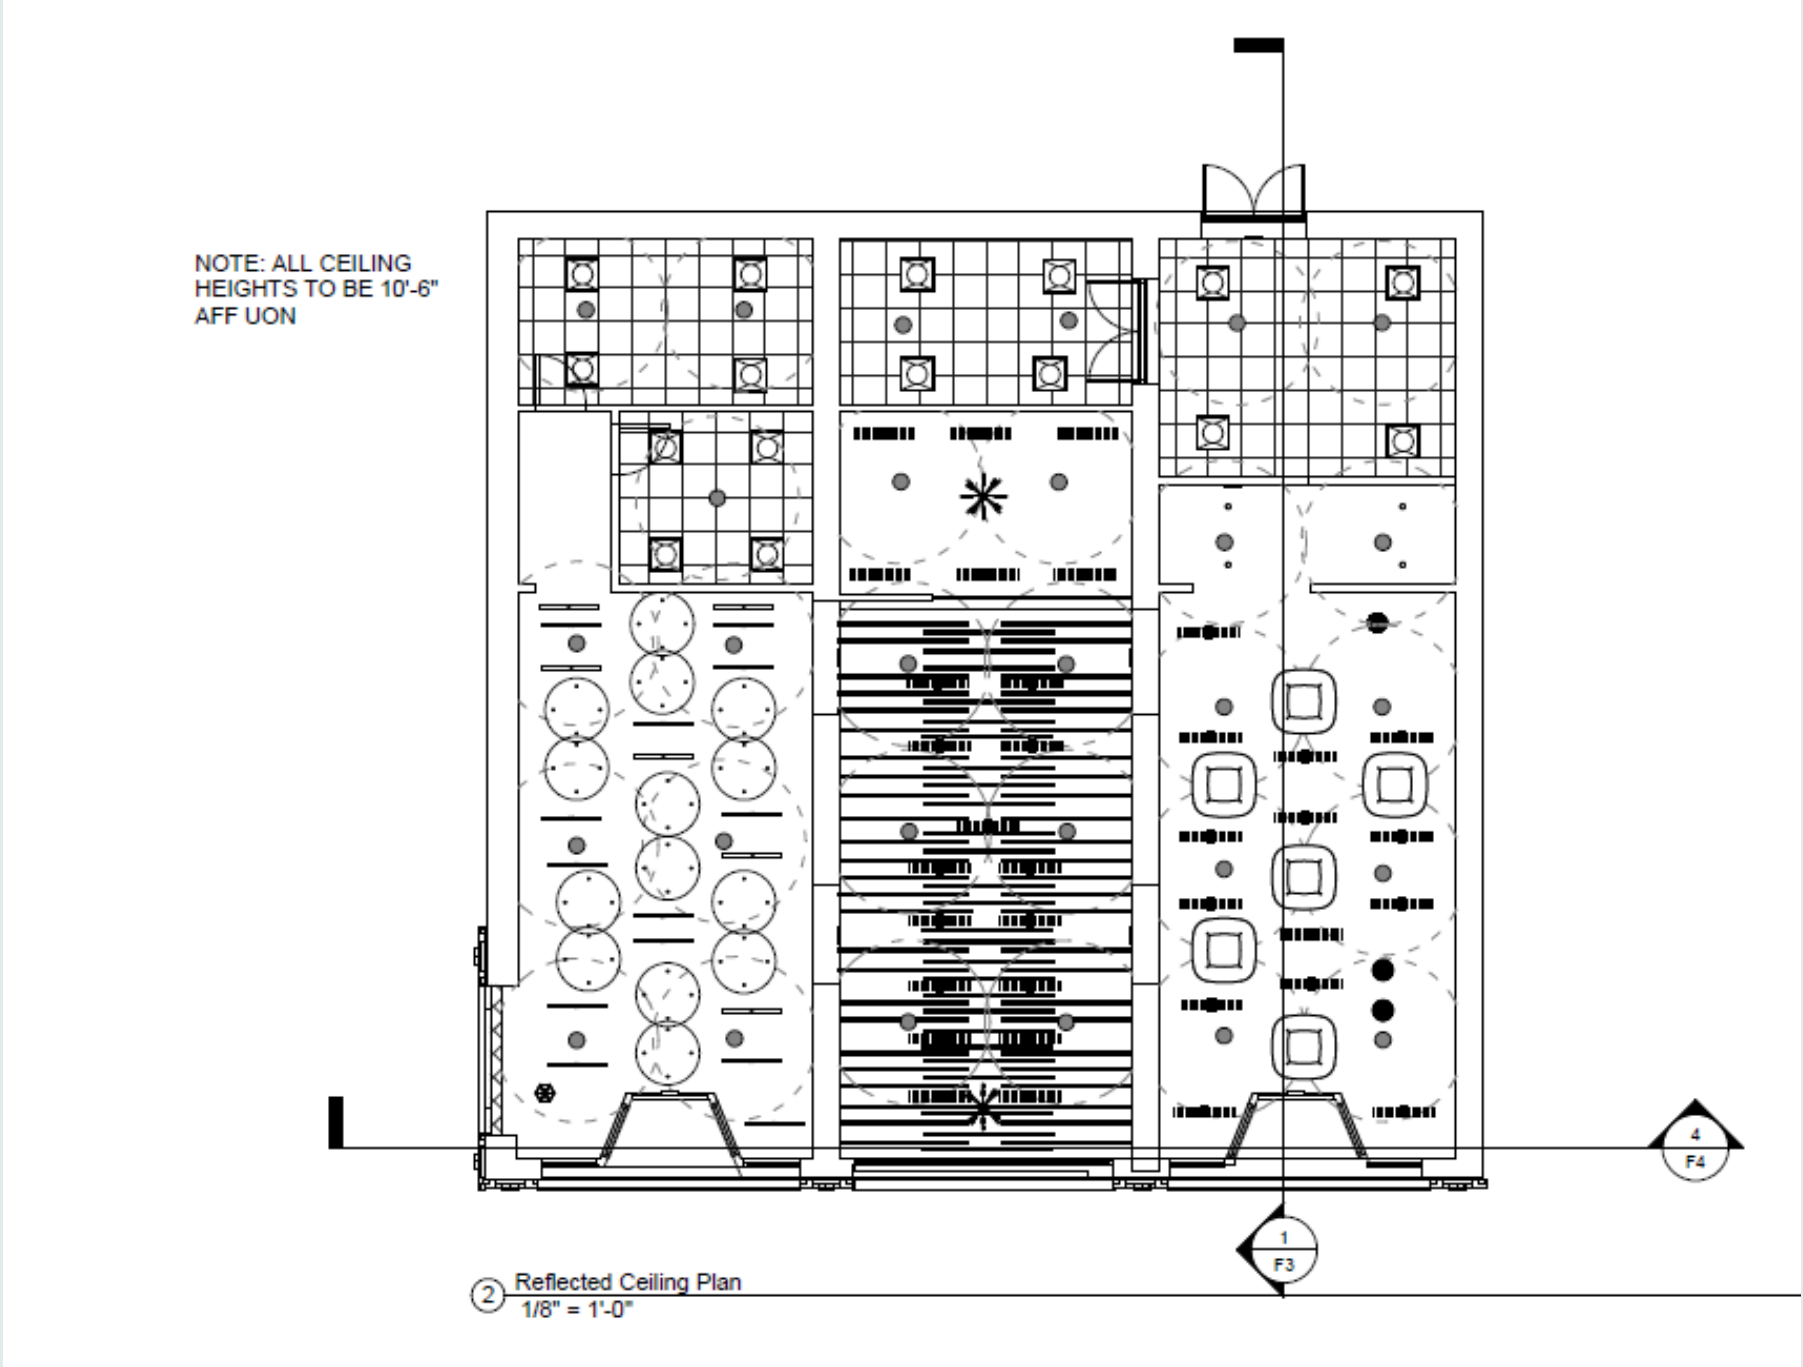

East to West Section

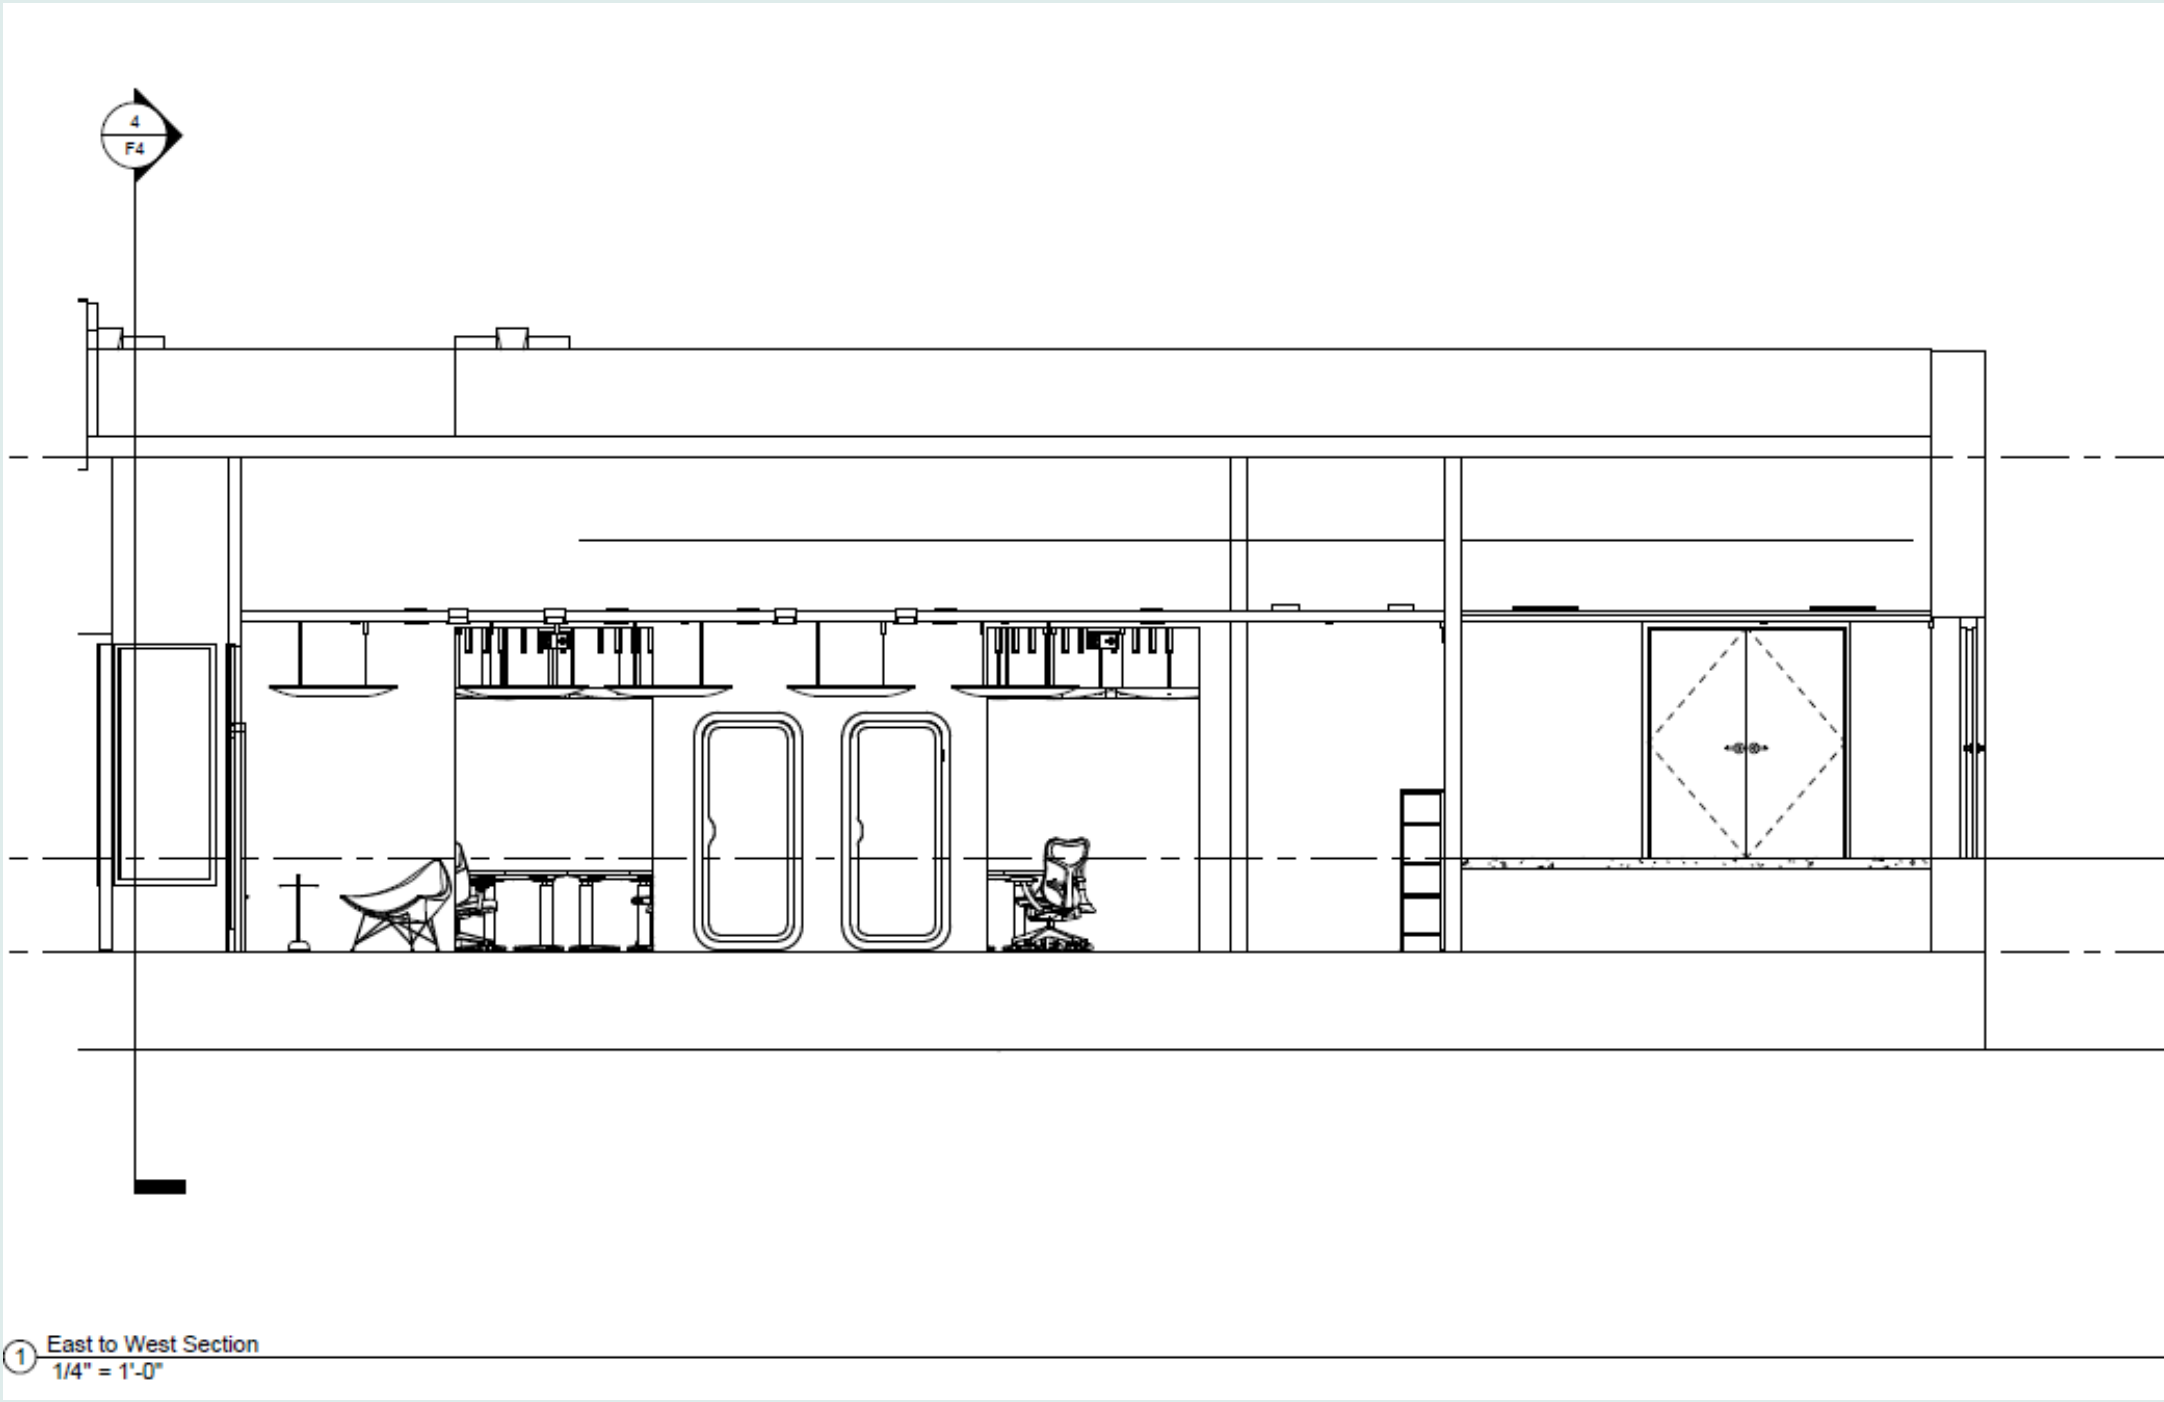

North to South Section

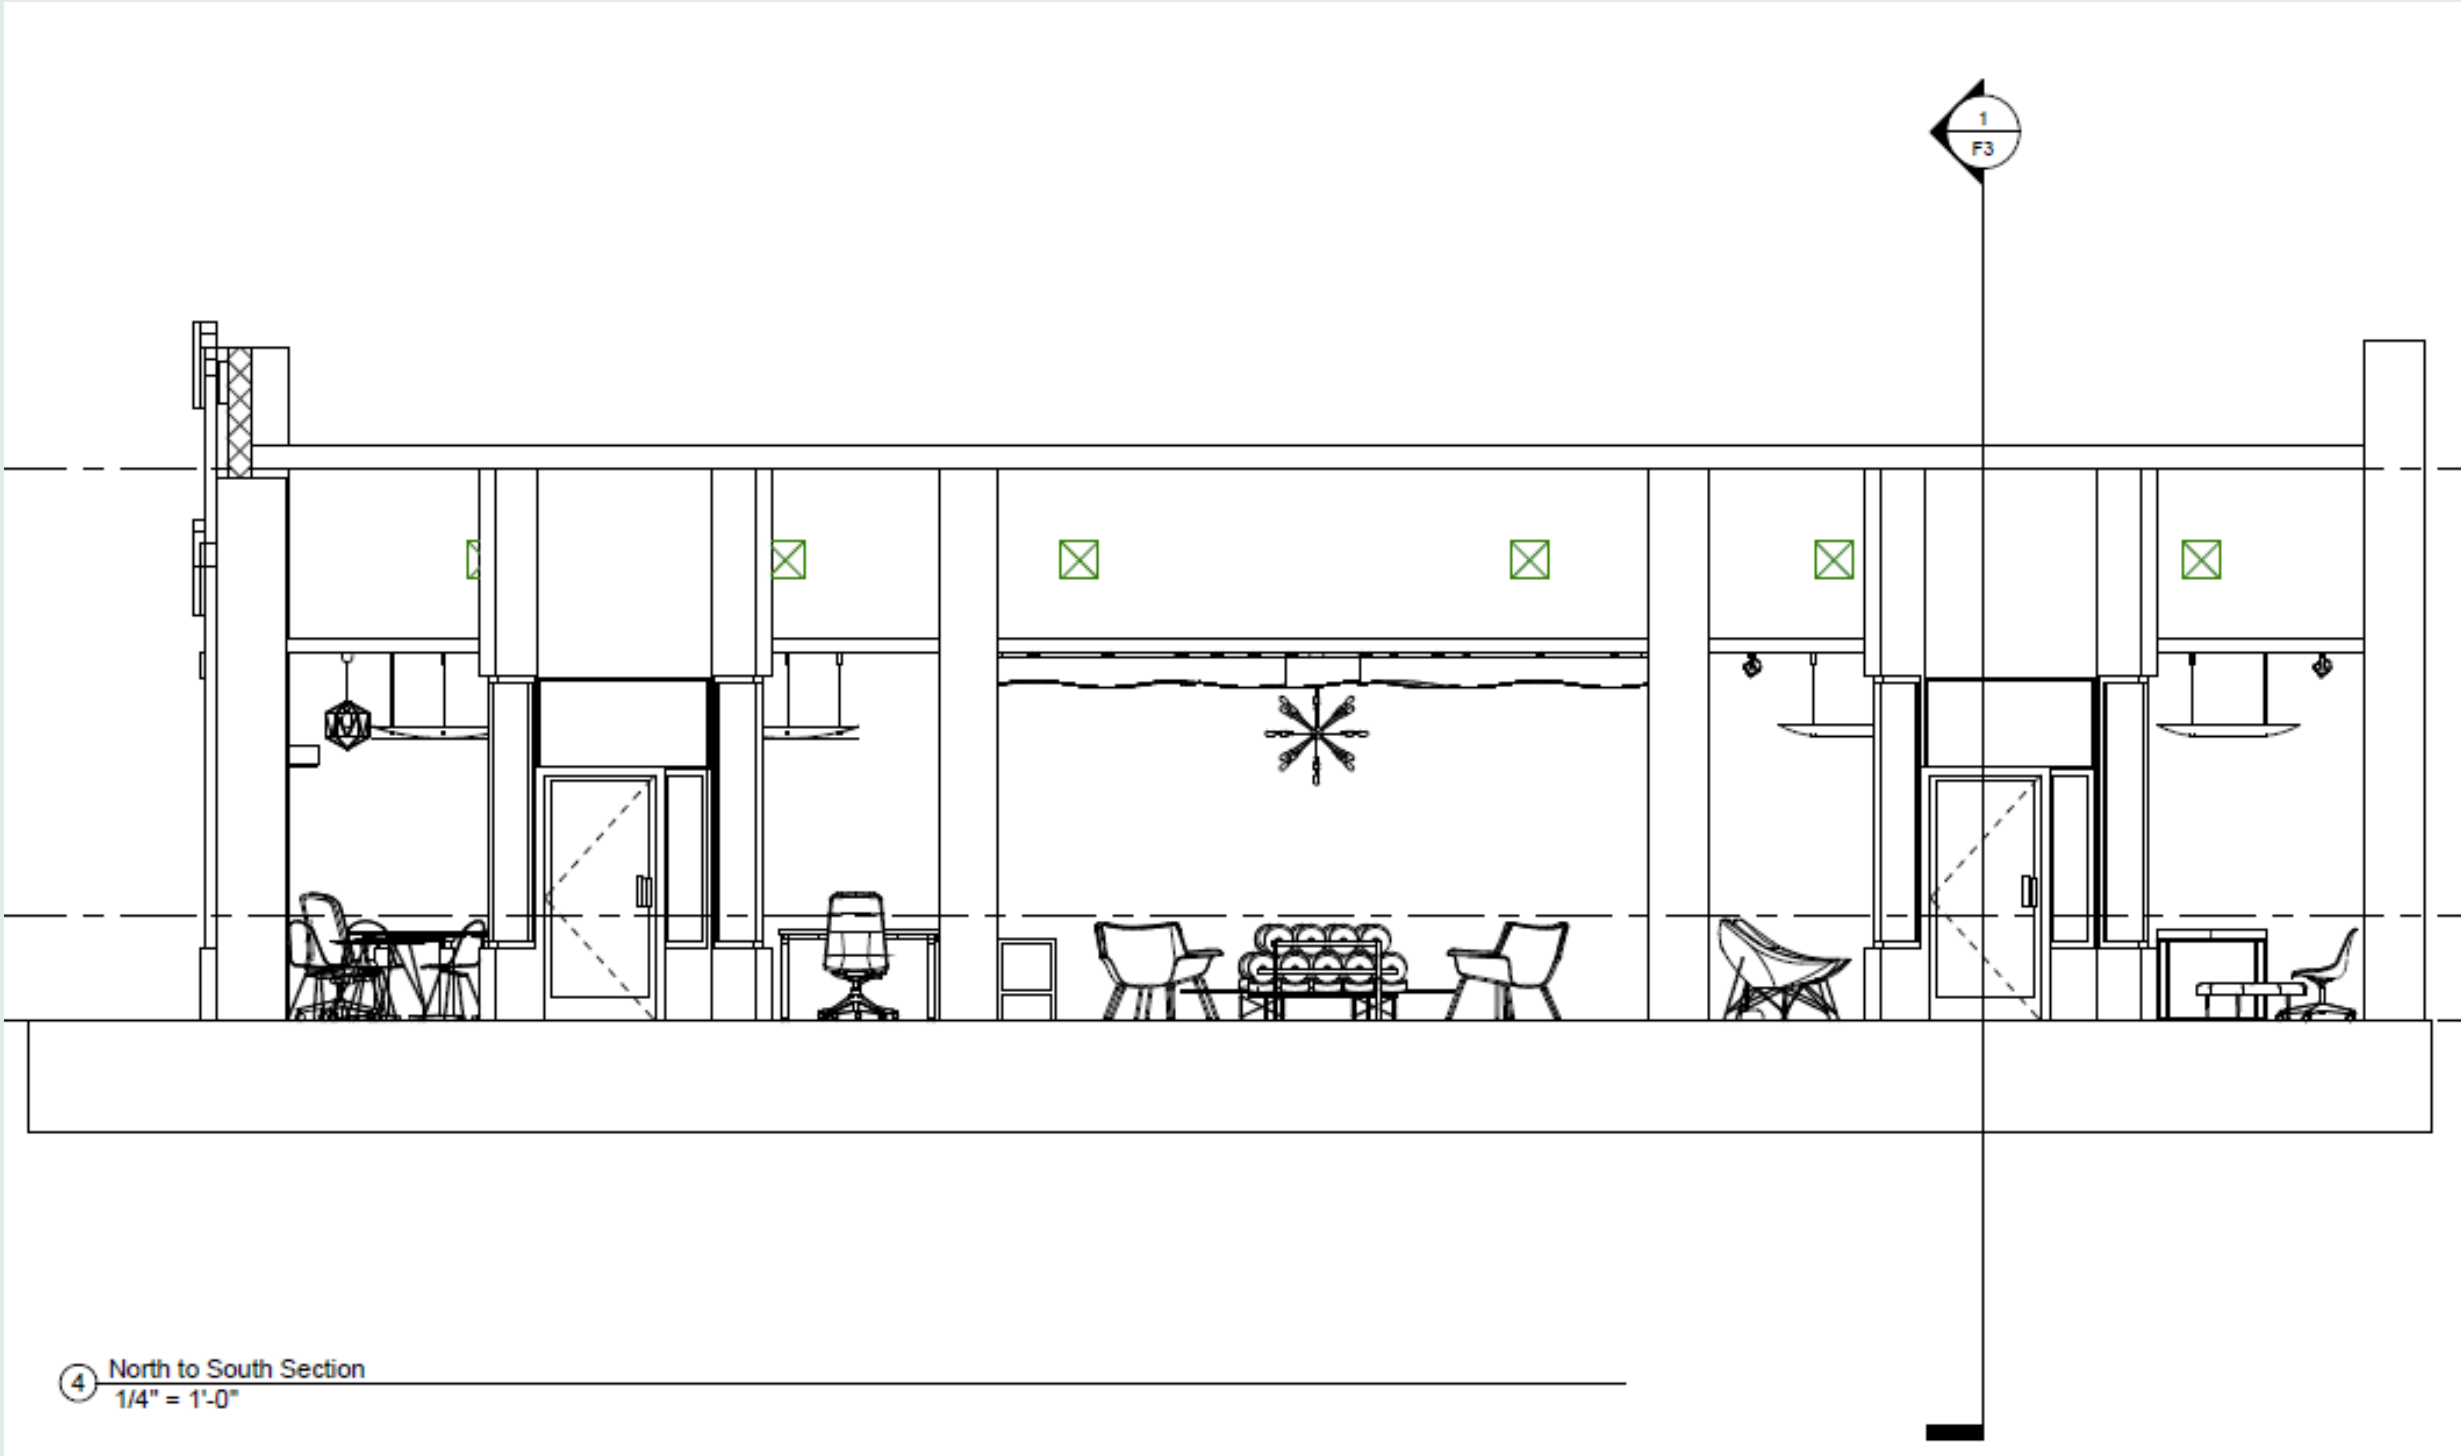

Life Safety Plan

