

# Portfolio 3:


## Herman Miller Furniture Showroom

Isabel Faria

IDSN 3102



Fall 2021

# Assignment 13: Revit Furniture Plan

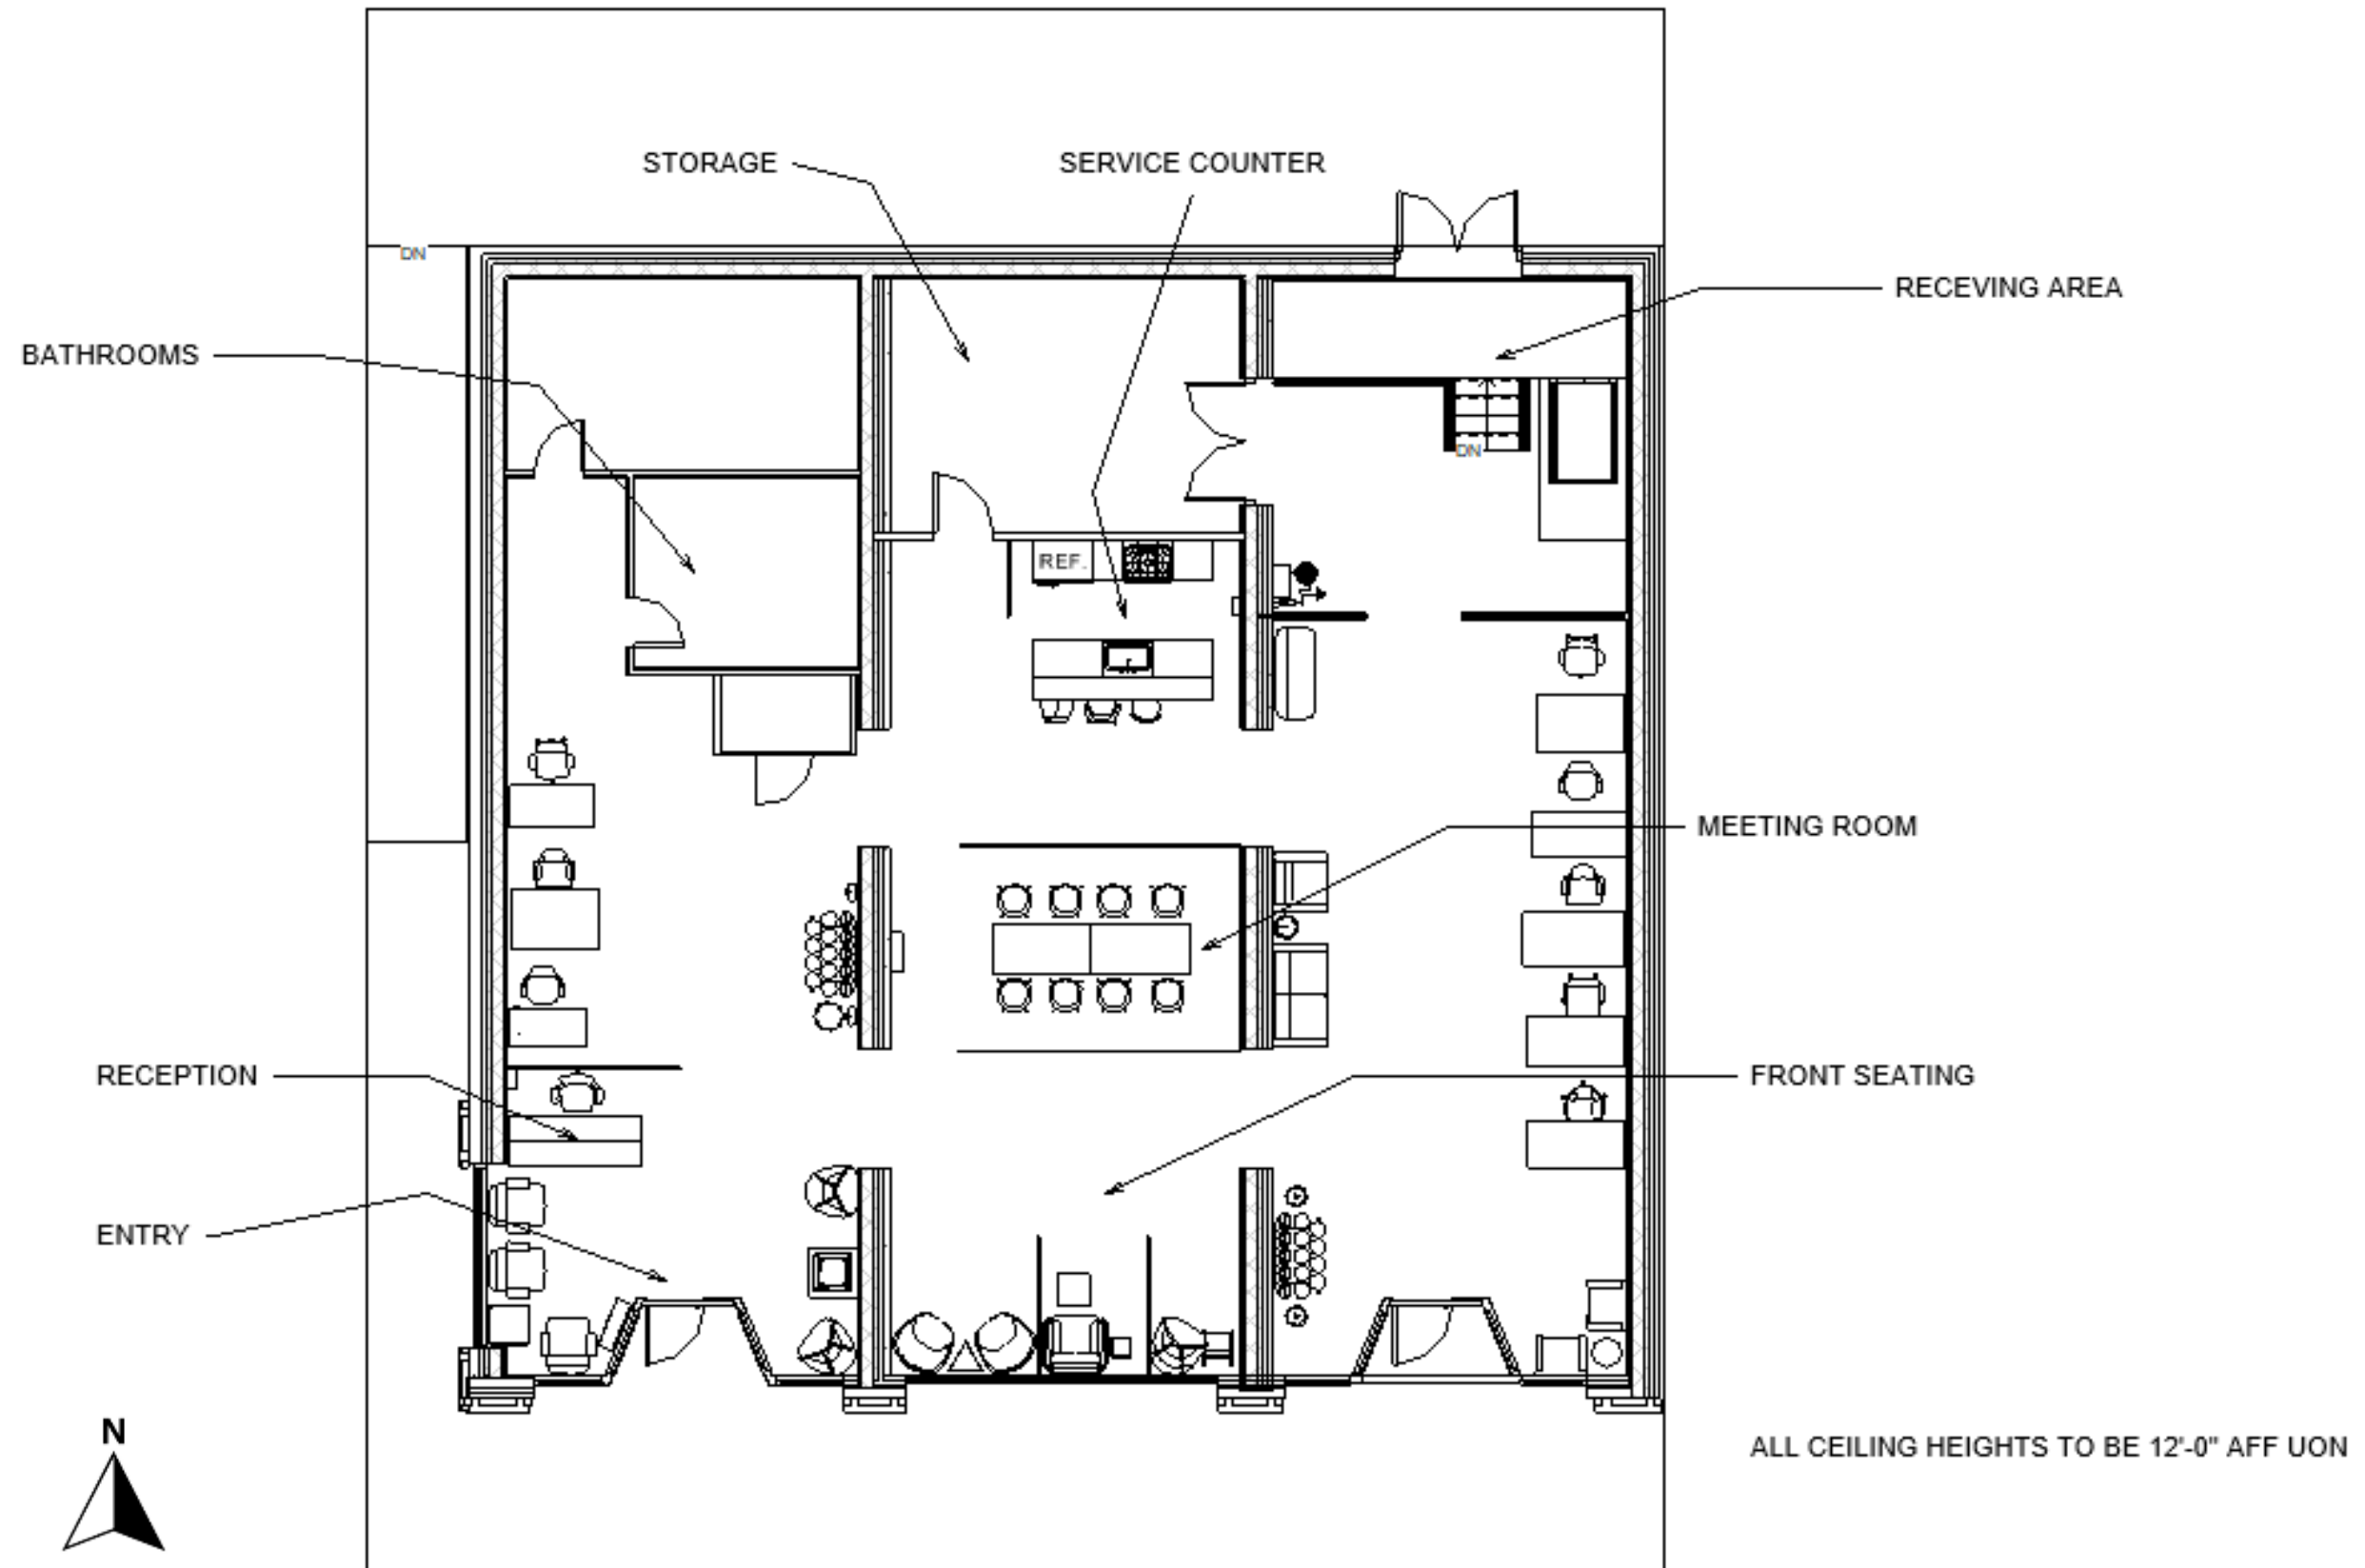



# ASSIGNMENT 14: REVIT RCP



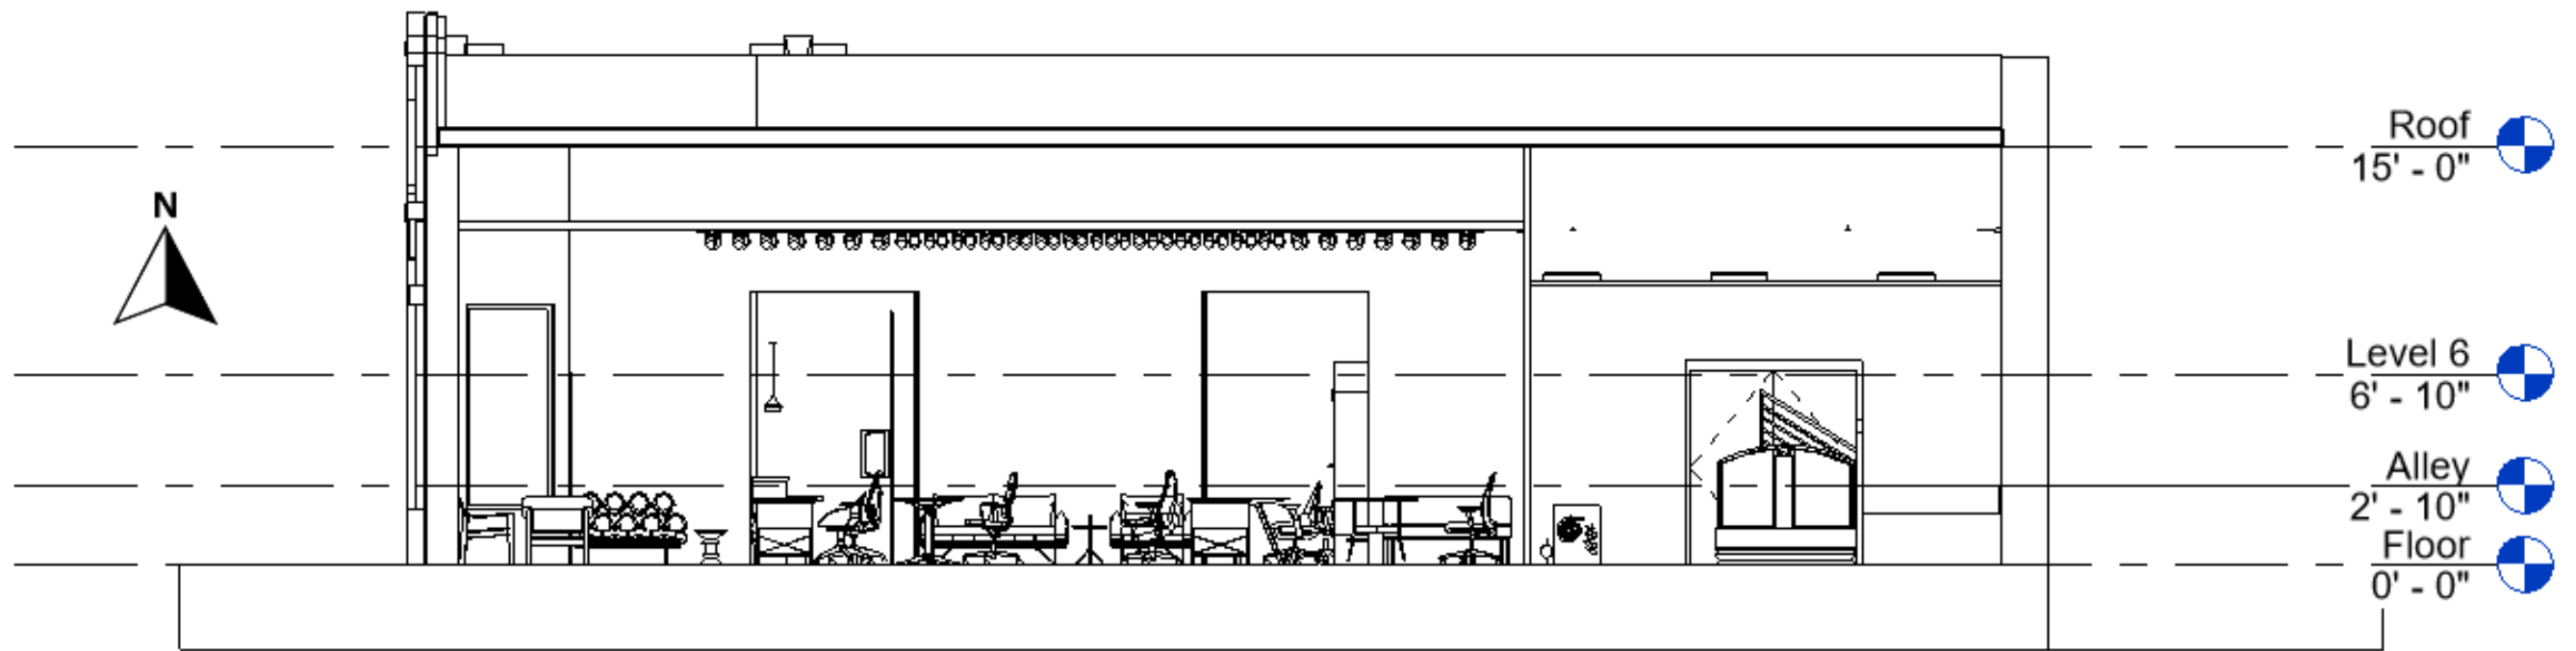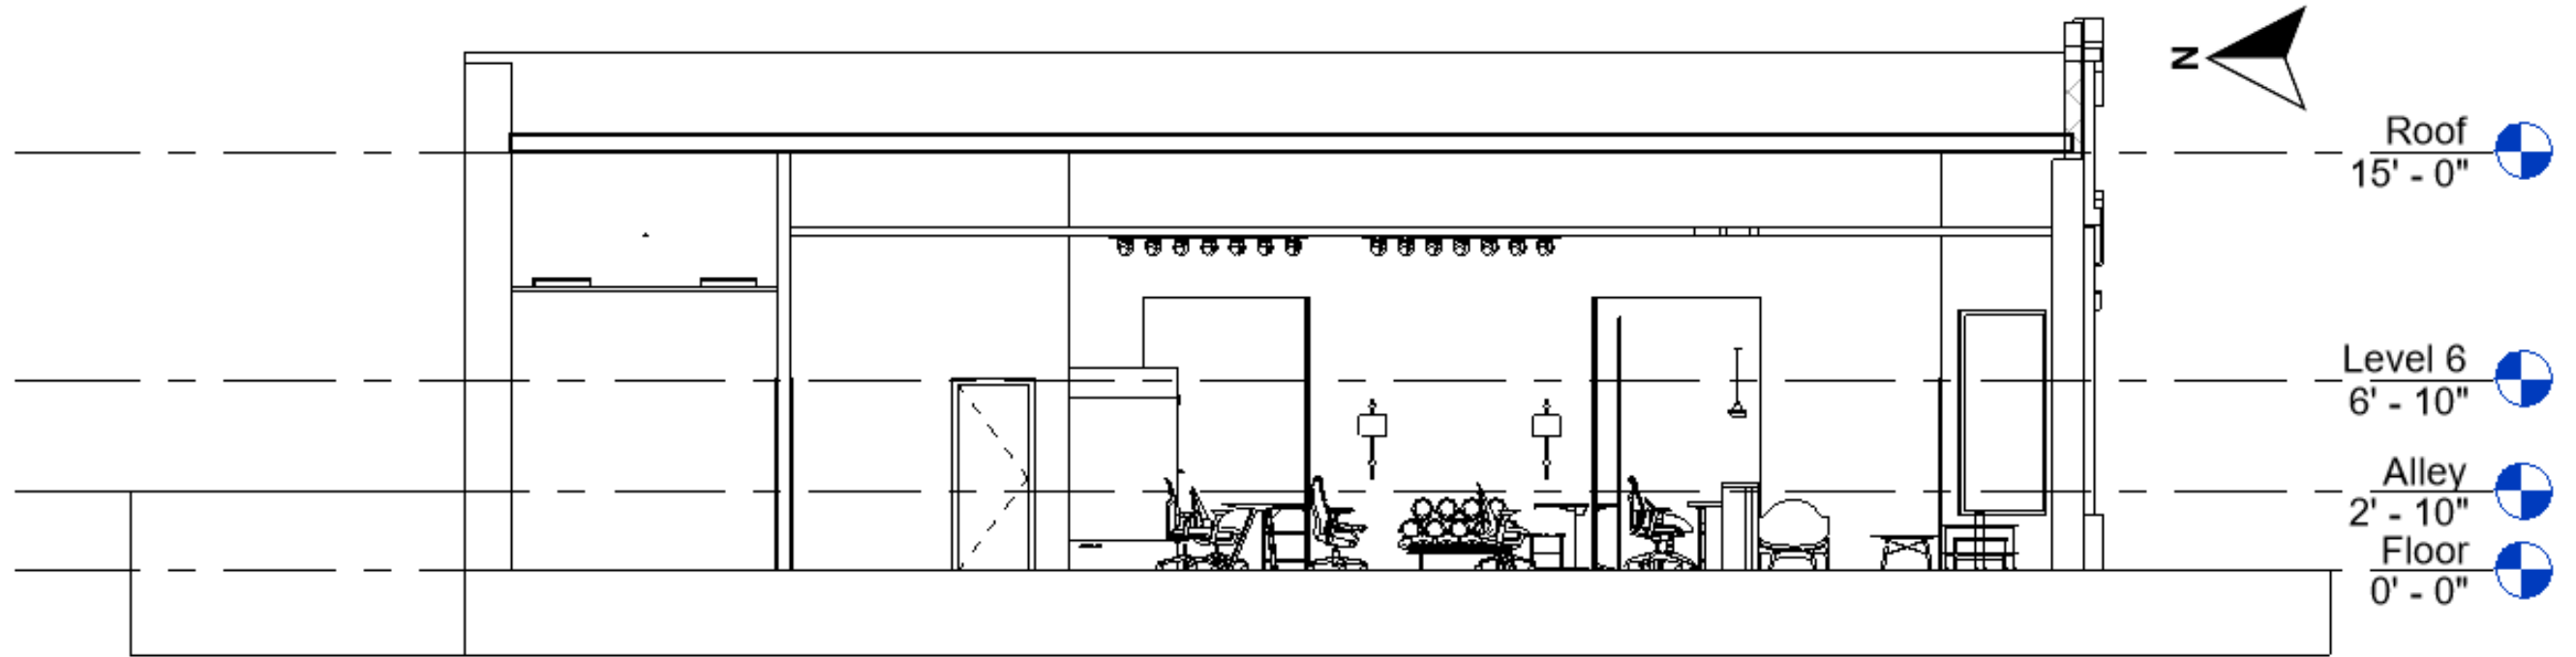

# ASSIGNMENT 15: REVIT E-W AND N-S SECTIONS

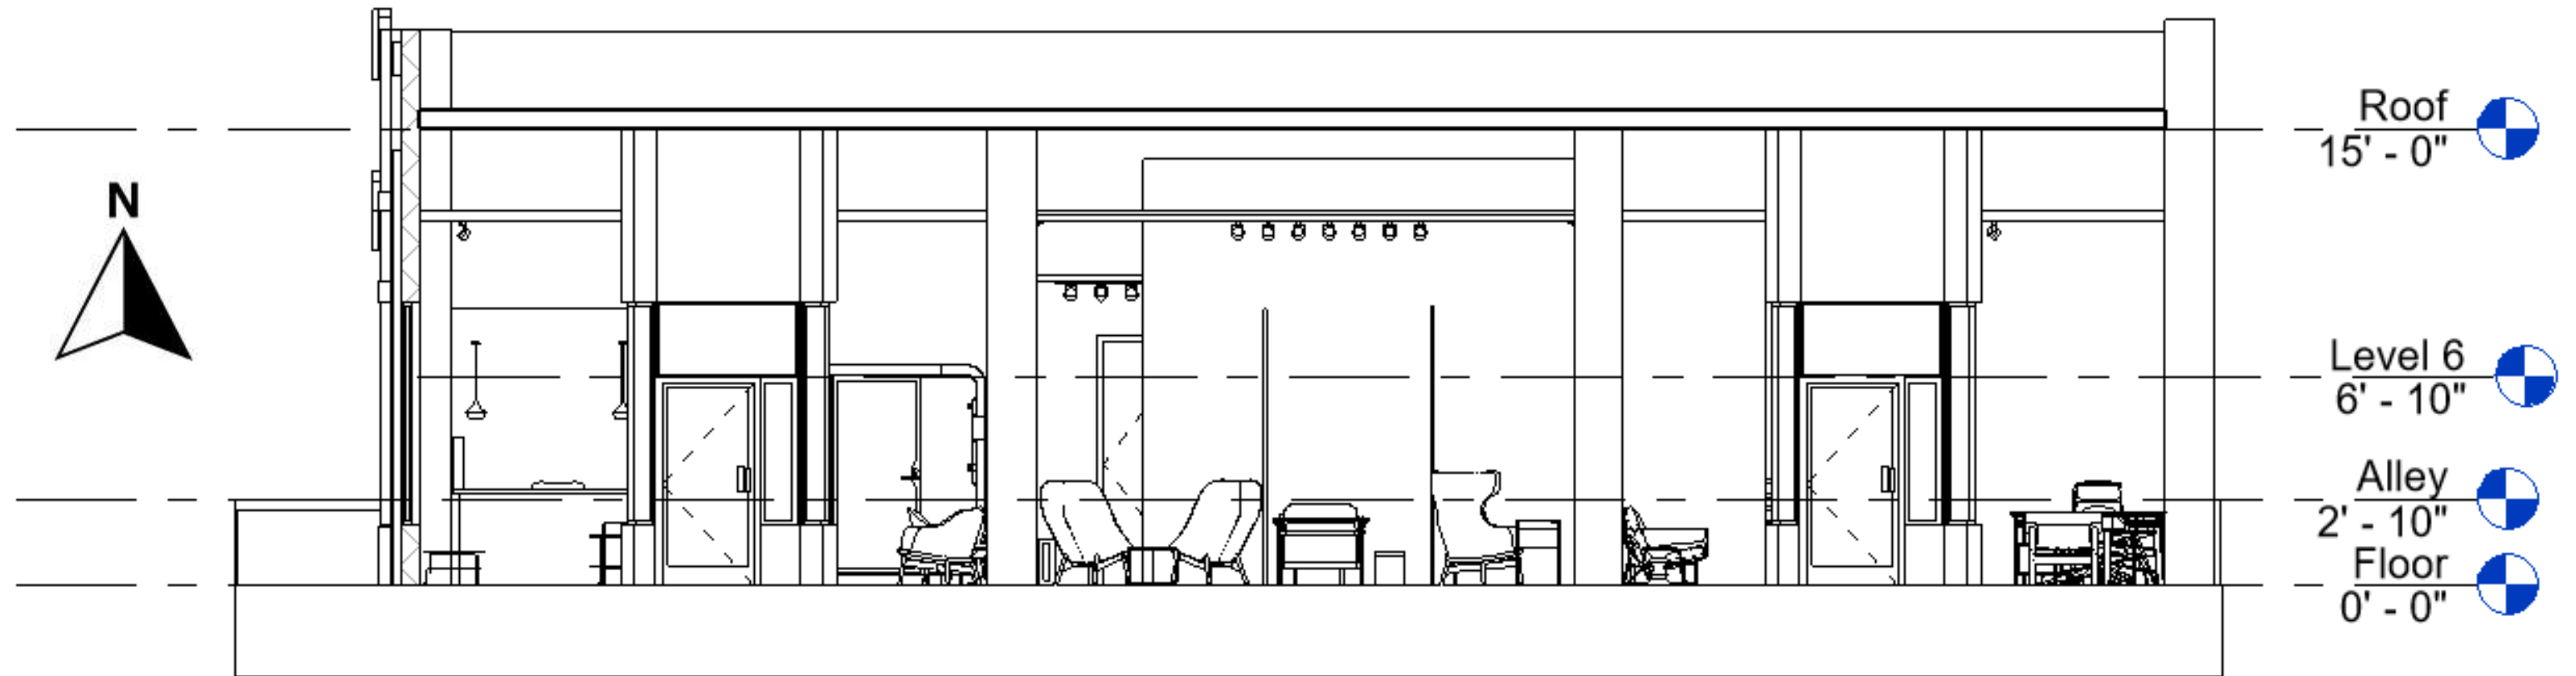

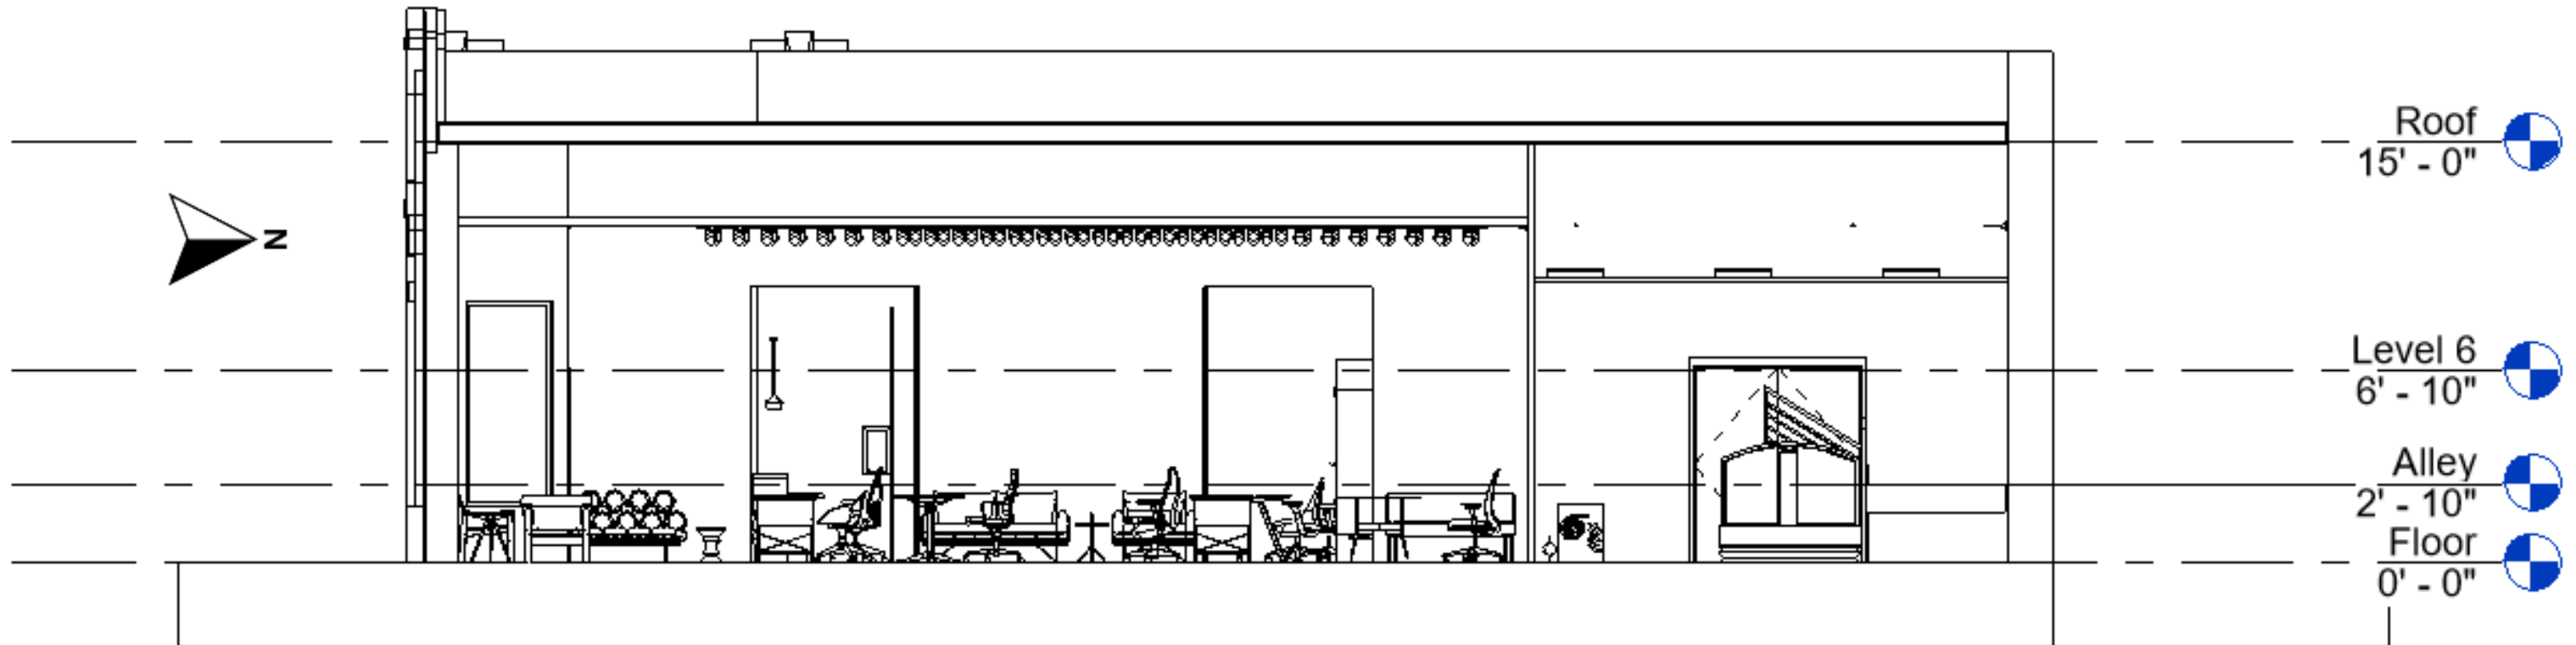

# ASSIGNMENT 16: REVIT LIFE SAFETY PLAN

