
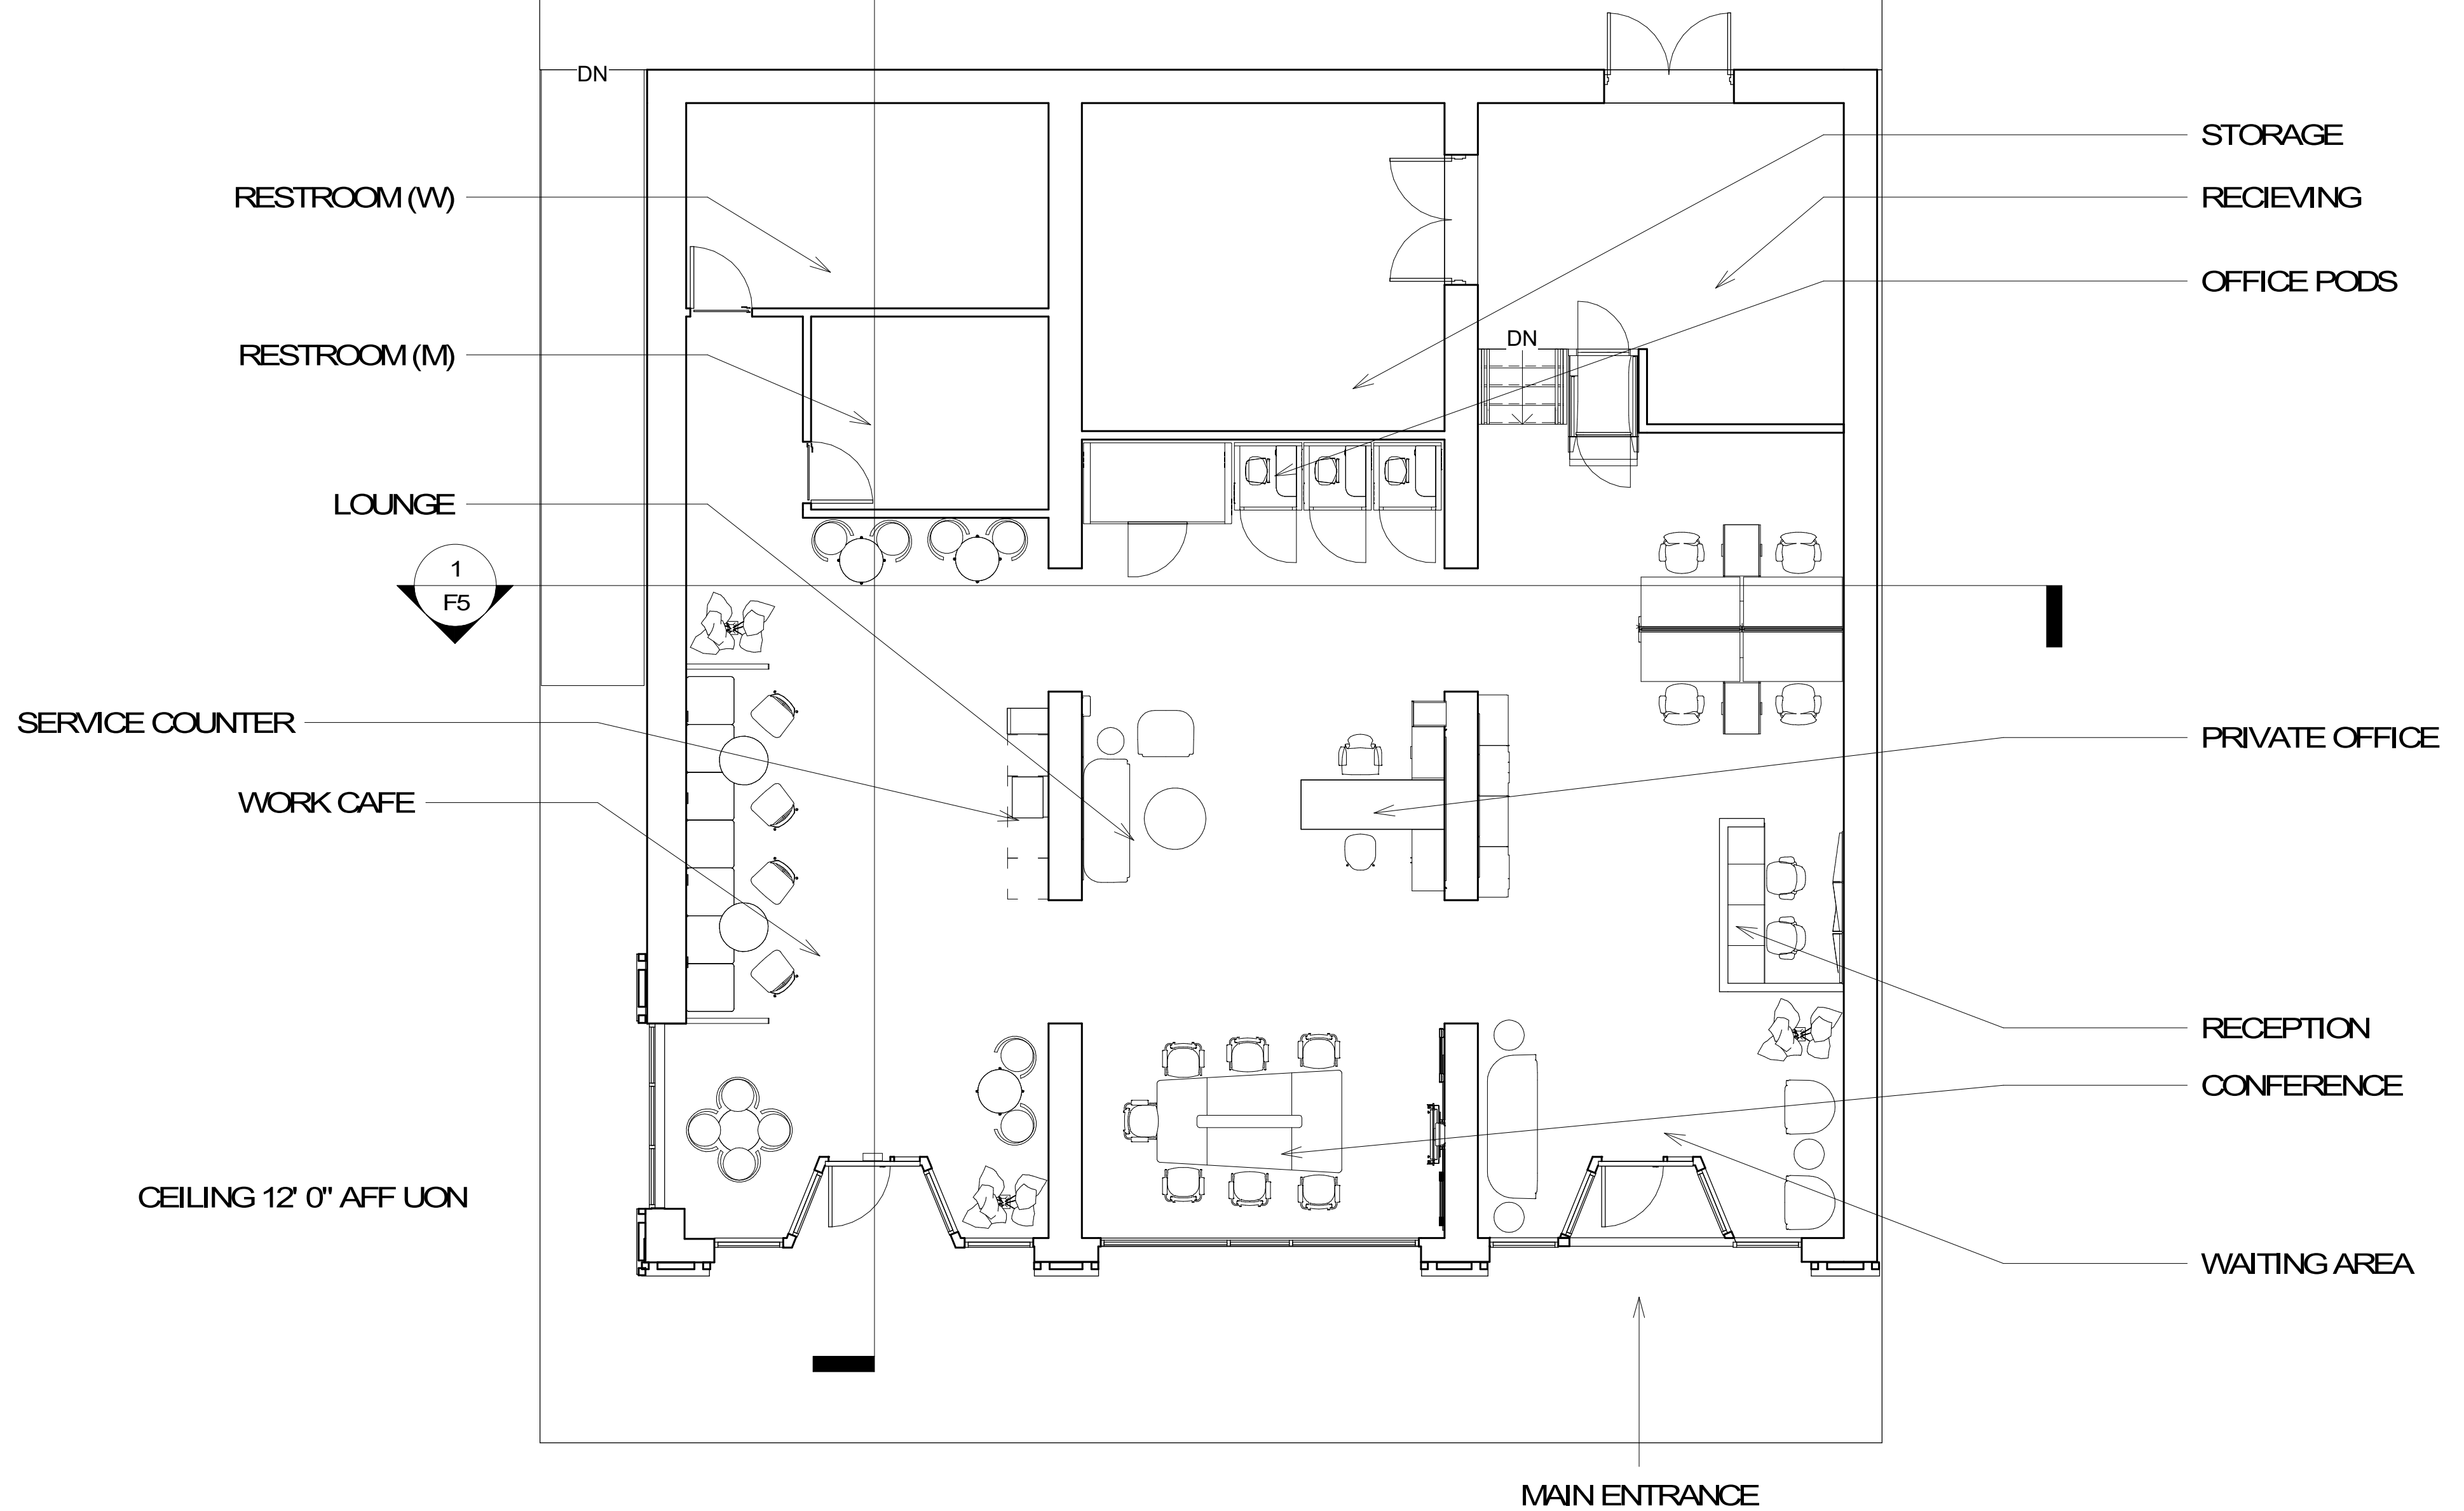
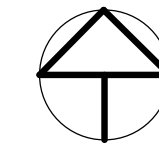


REVITALIZATION

PORTFOLIO 3


AMINA GUYON
FALL 2021
IDSN STUDIO III

FURNITURE PLAN

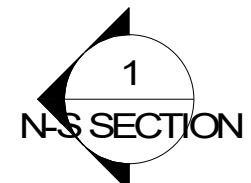

- STORAGE
- RECEIVING
- OFFICE PODS
- PRIVATE OFFICE
- RECEPTION
- CONFERENCE
- WAITING AREA

RCP

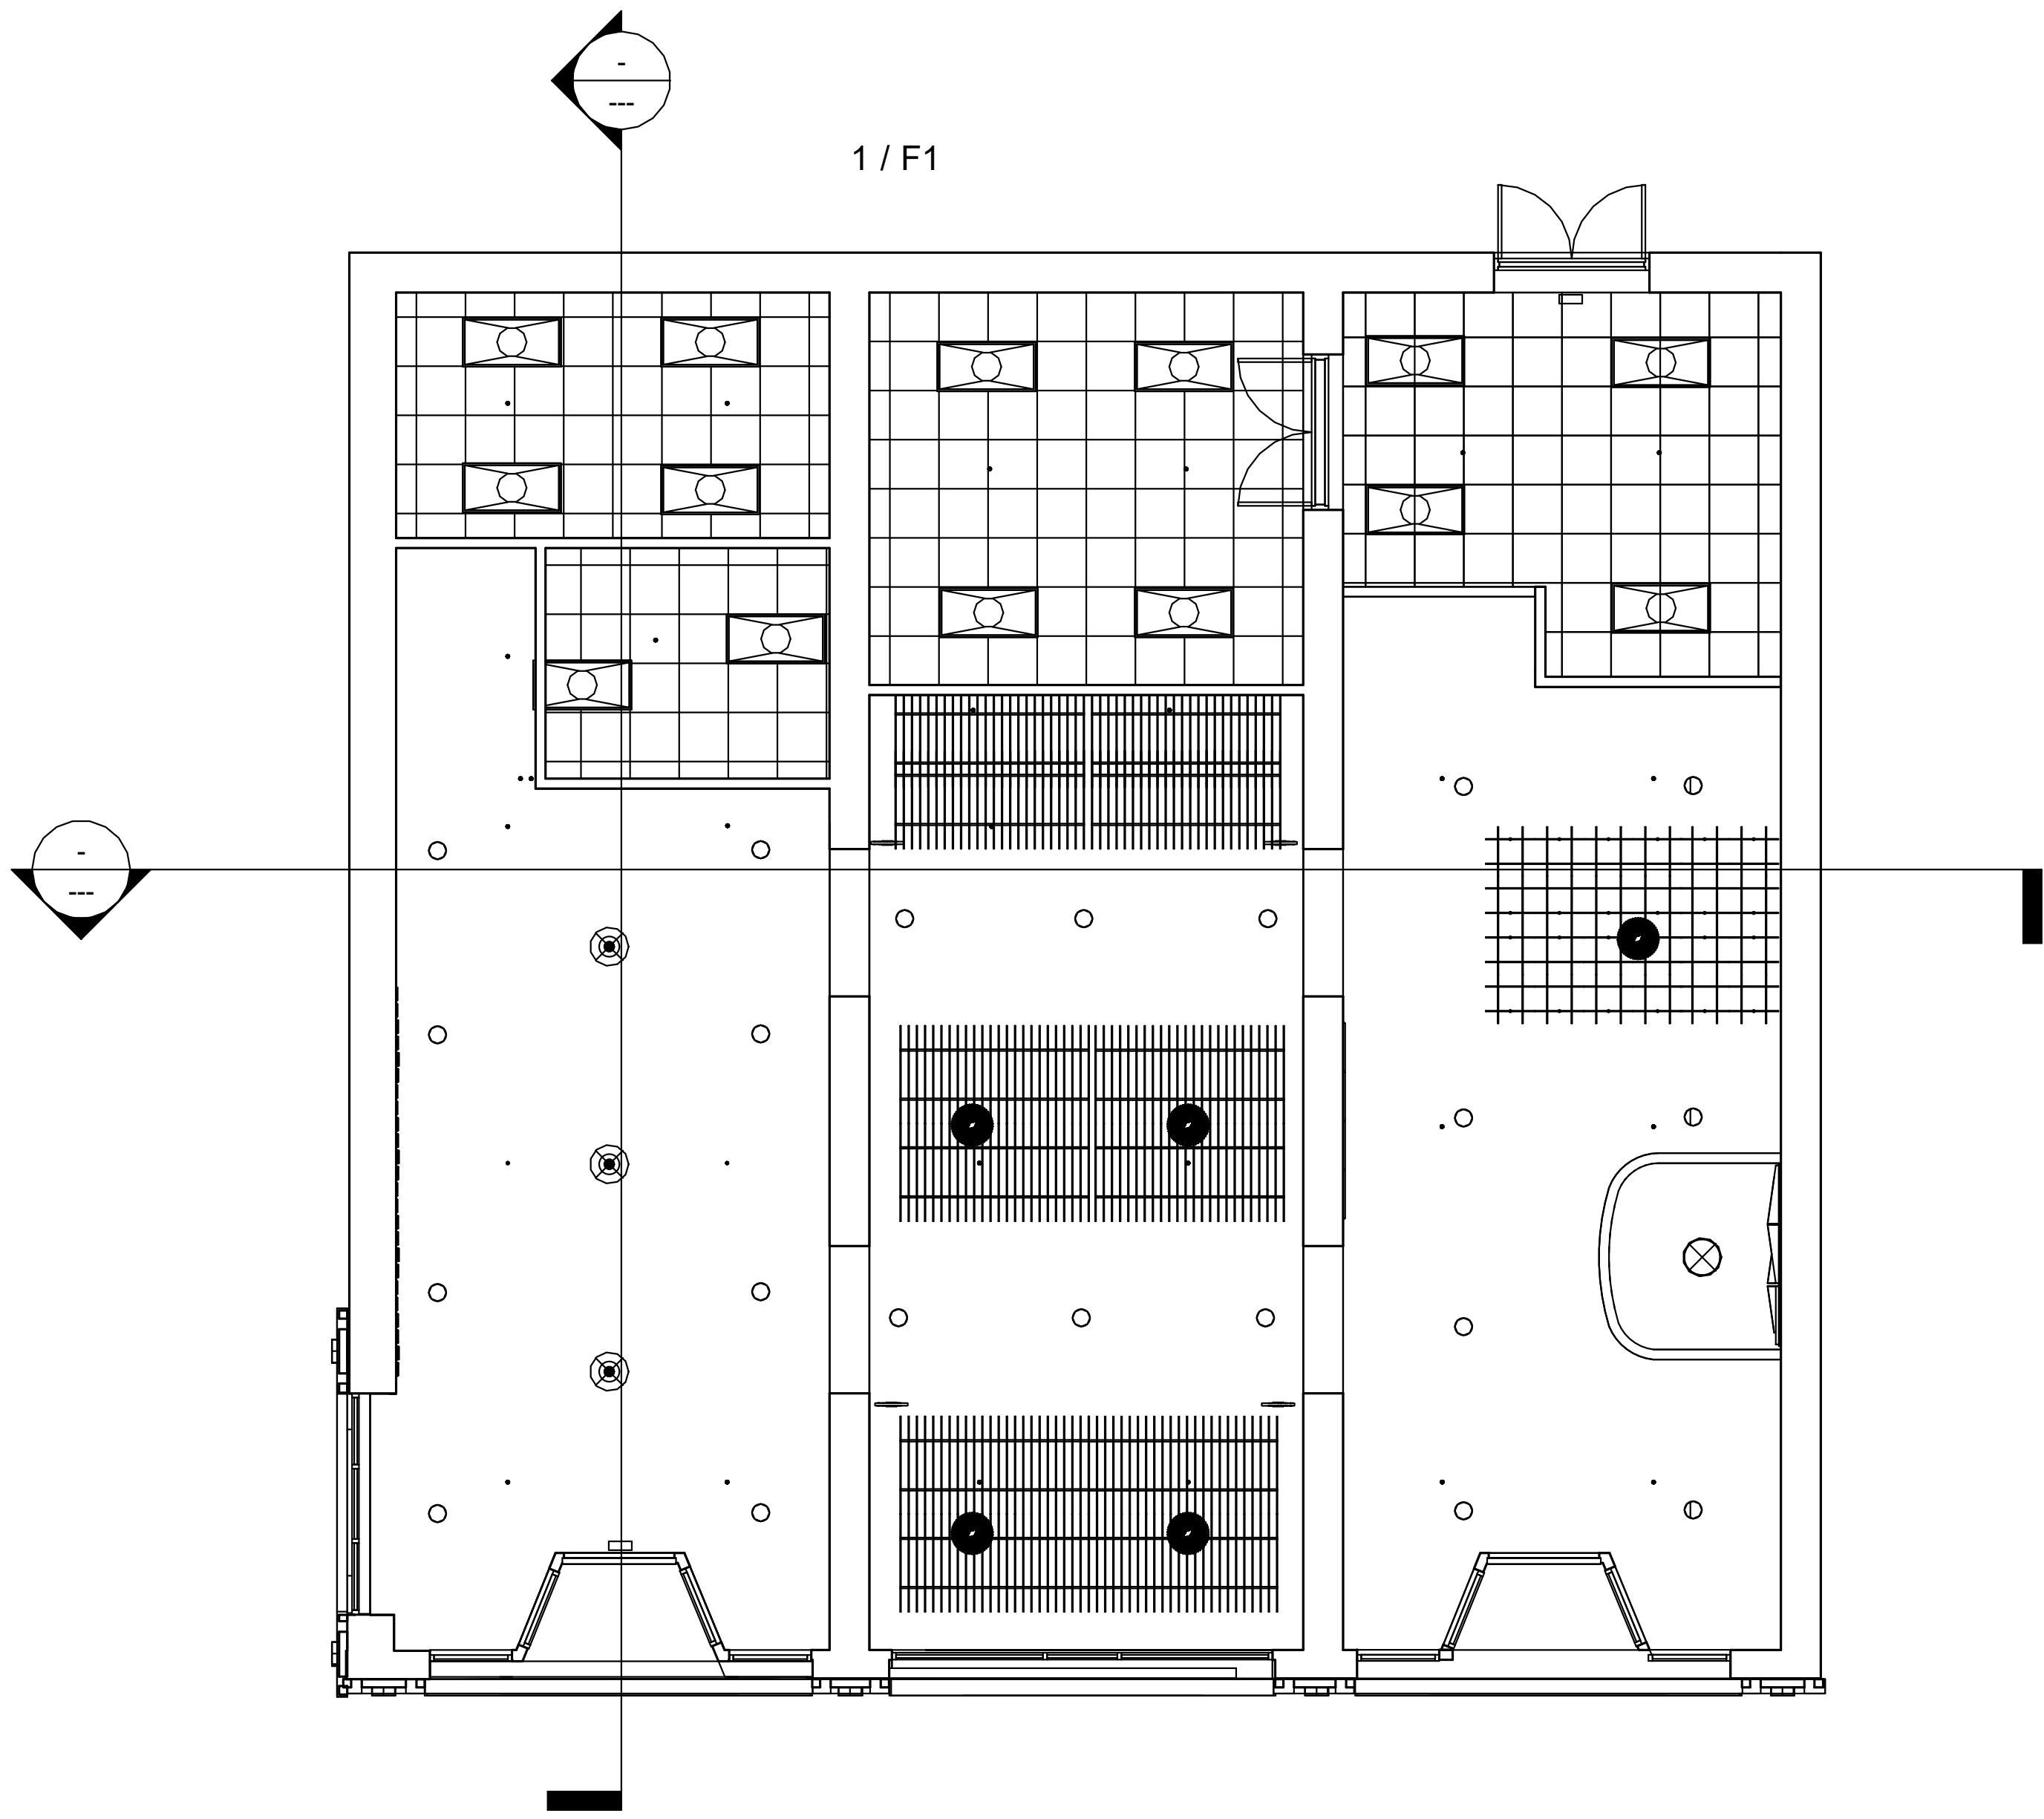

LIGHTING SHEET


○ RECESSED LIGHTING

⊗ PENDANT LIGHT


⊗ PENDANT LIGHTING

⊗ RECESSED LIGHTING


E-W VIEW

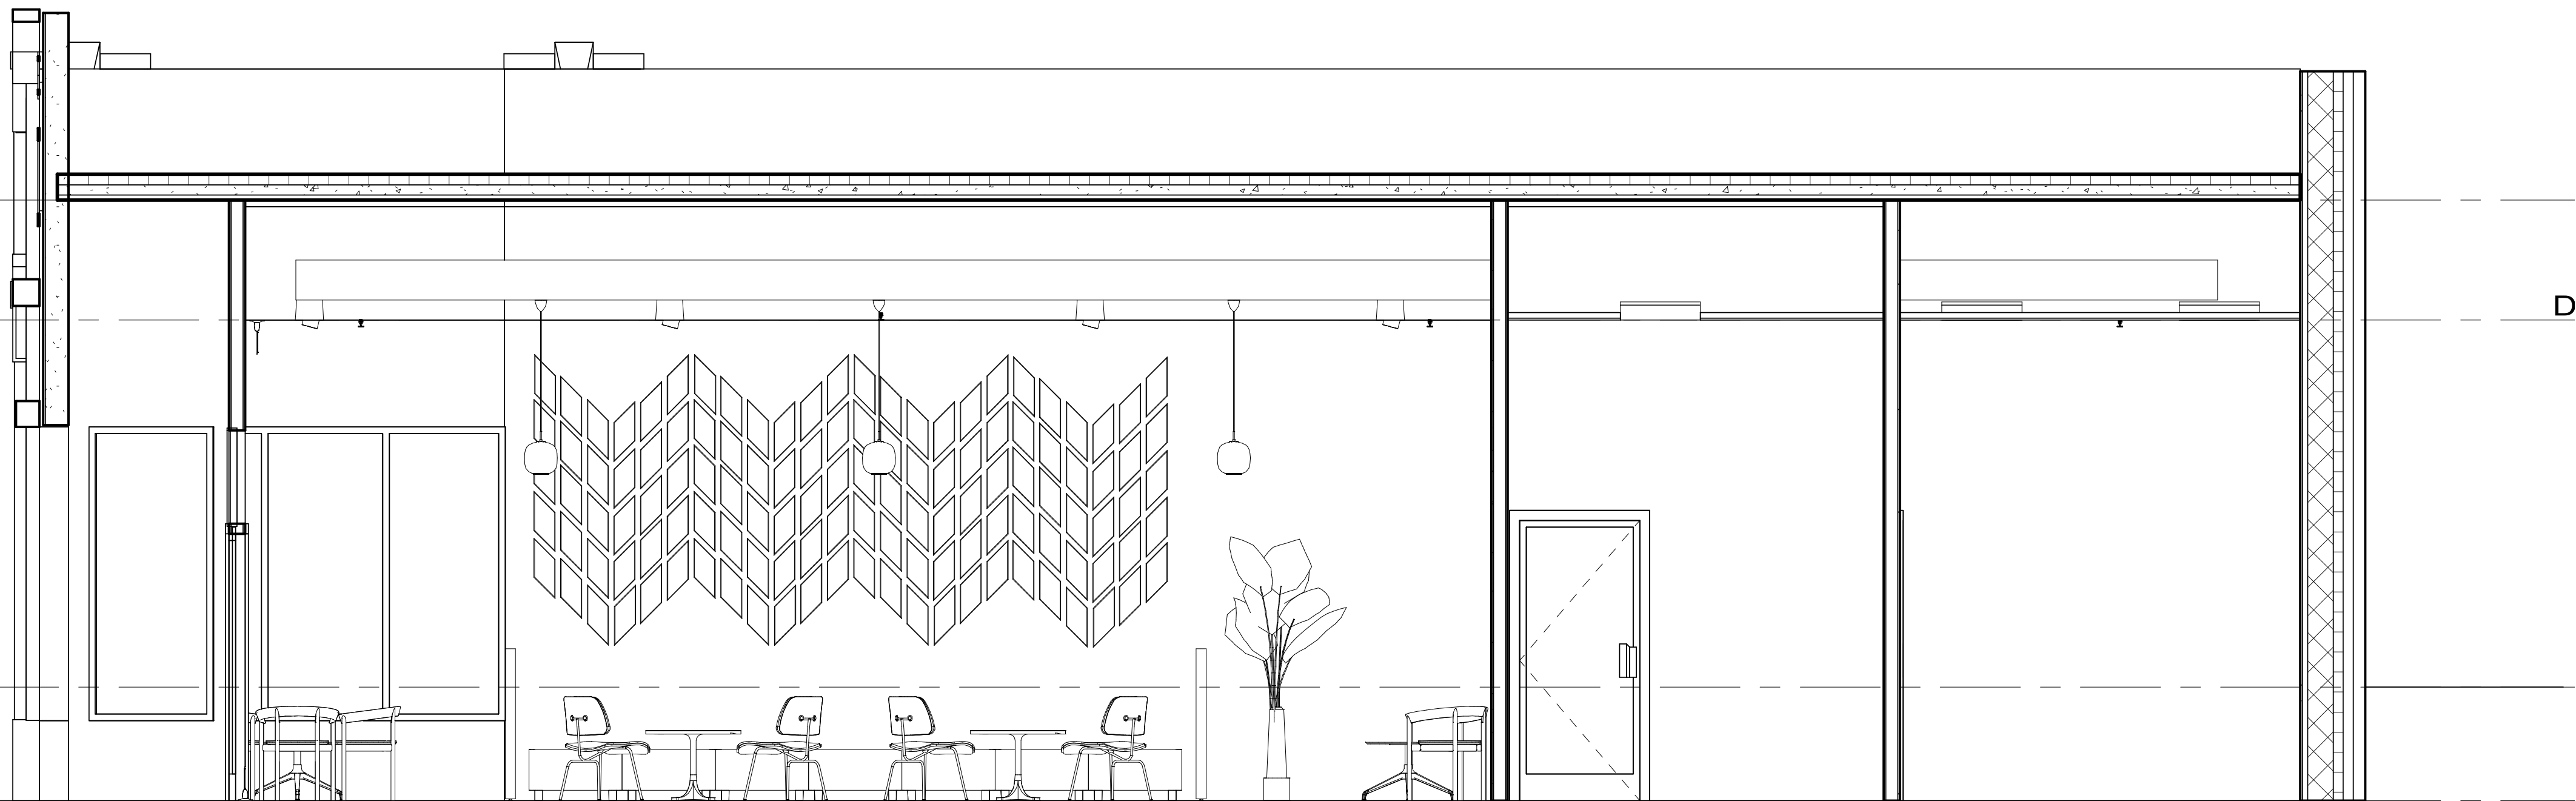

N-S VIEW

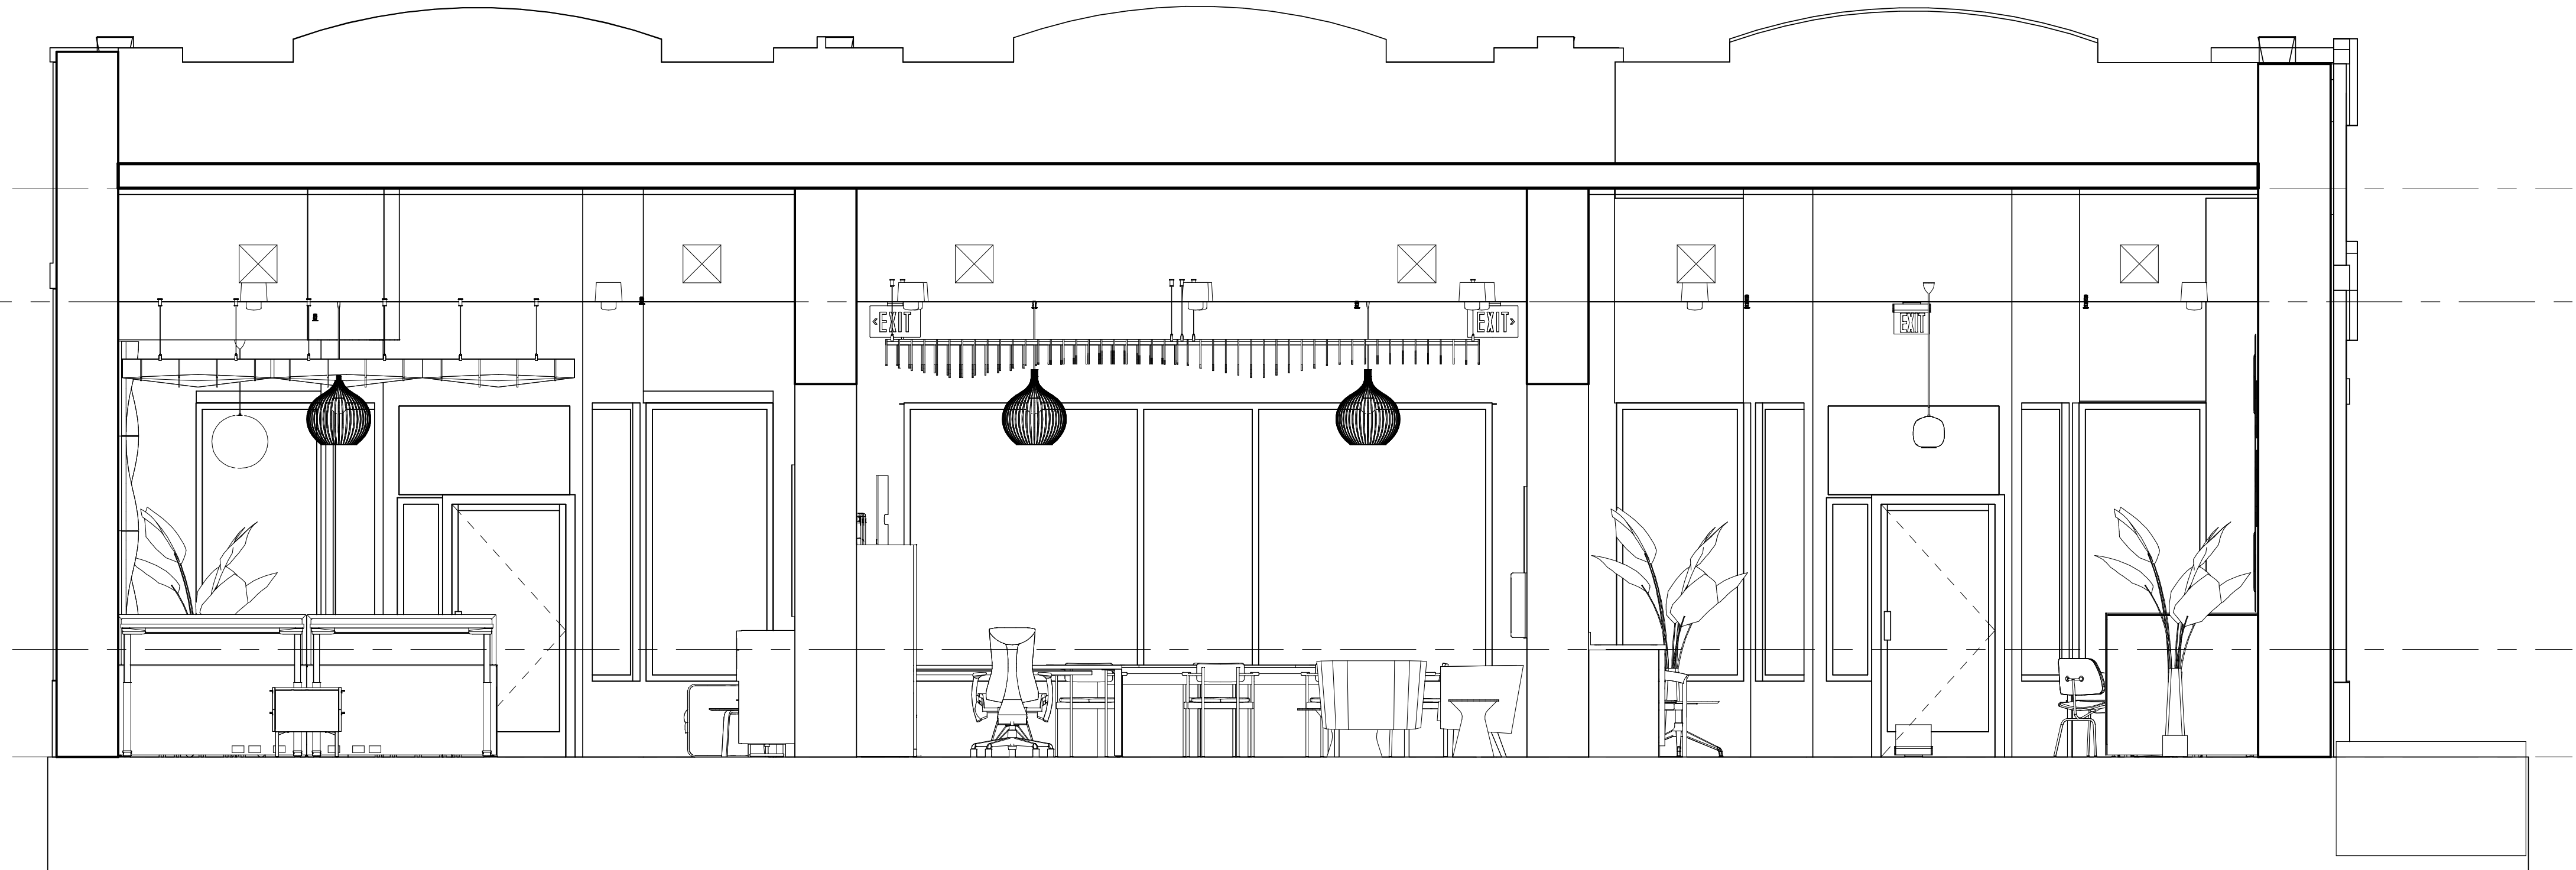

LIFE SAFETY PLAN

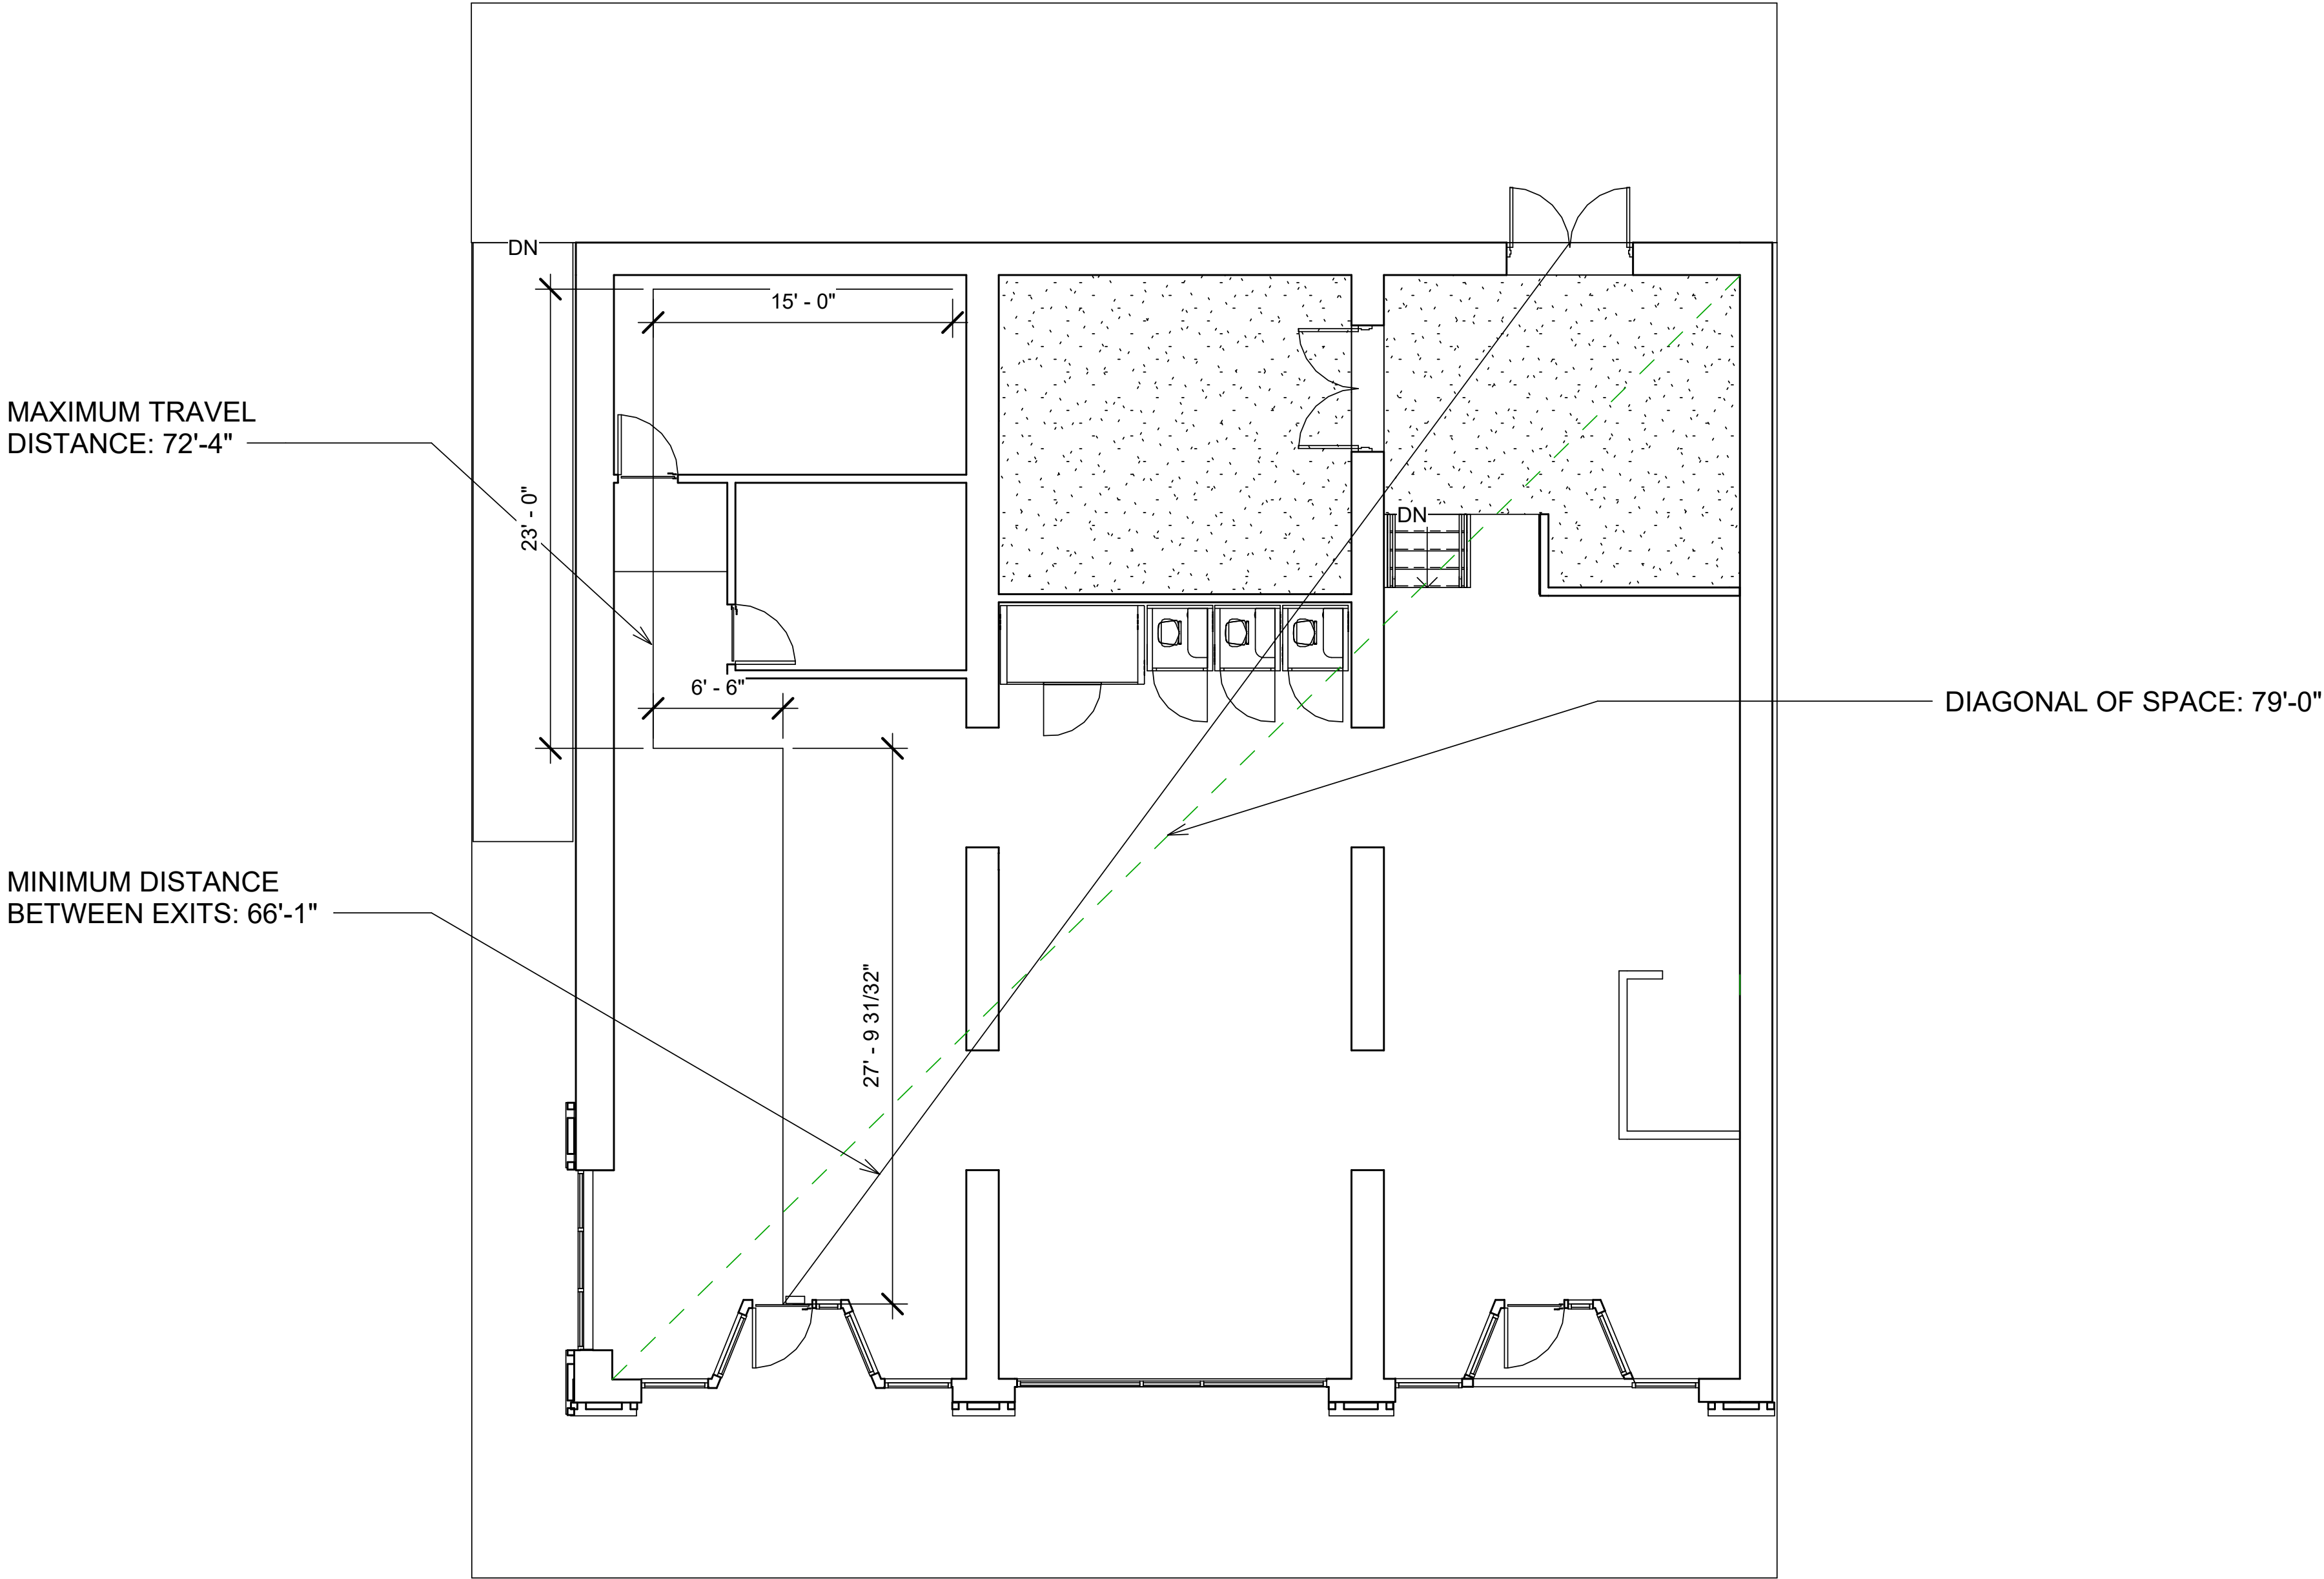

LIFE SAFETY PLAN SHEET

Building Construction and Occupancy									
Construction Type		Sprinklers?		Occupancy Type					
TYPE IV		YES		M & A					
Exit Requirements: Number and Arrangement of Exits									
Space Designation	# of Exits		Travel Distance		Arrangement: Means of Egress				
	Required	Shown on Plans	Allowable Distance	Actual Distance Shown on Plans	Req'd Distance Between Exits		Actual Distance Shown on Plans		
Suite 201-205 E 5TH STREET	2	3	75'-0"	72'-4"	26'-6"		66'-1"		
Notes:									
Use Group or Space Designation	(A)	(B)	Calculated Occupant Load = A/B	©		Exit Width (Inches)			
	Area = Sq. Ft.	Area per Occupant		Egress per Occupant		Required Width = (A/B)xC		Actual Width	
				Stair	Level	Stair	Level	Stair	Level
Suite 201-205 E 5TH STREET	2930 & 600	49 & 120 (168 Total)	18	.3"	.2"	5.4"	3.6"	52"	68"
Notes:									