




# Portfolio 3


Kaley Pascasio

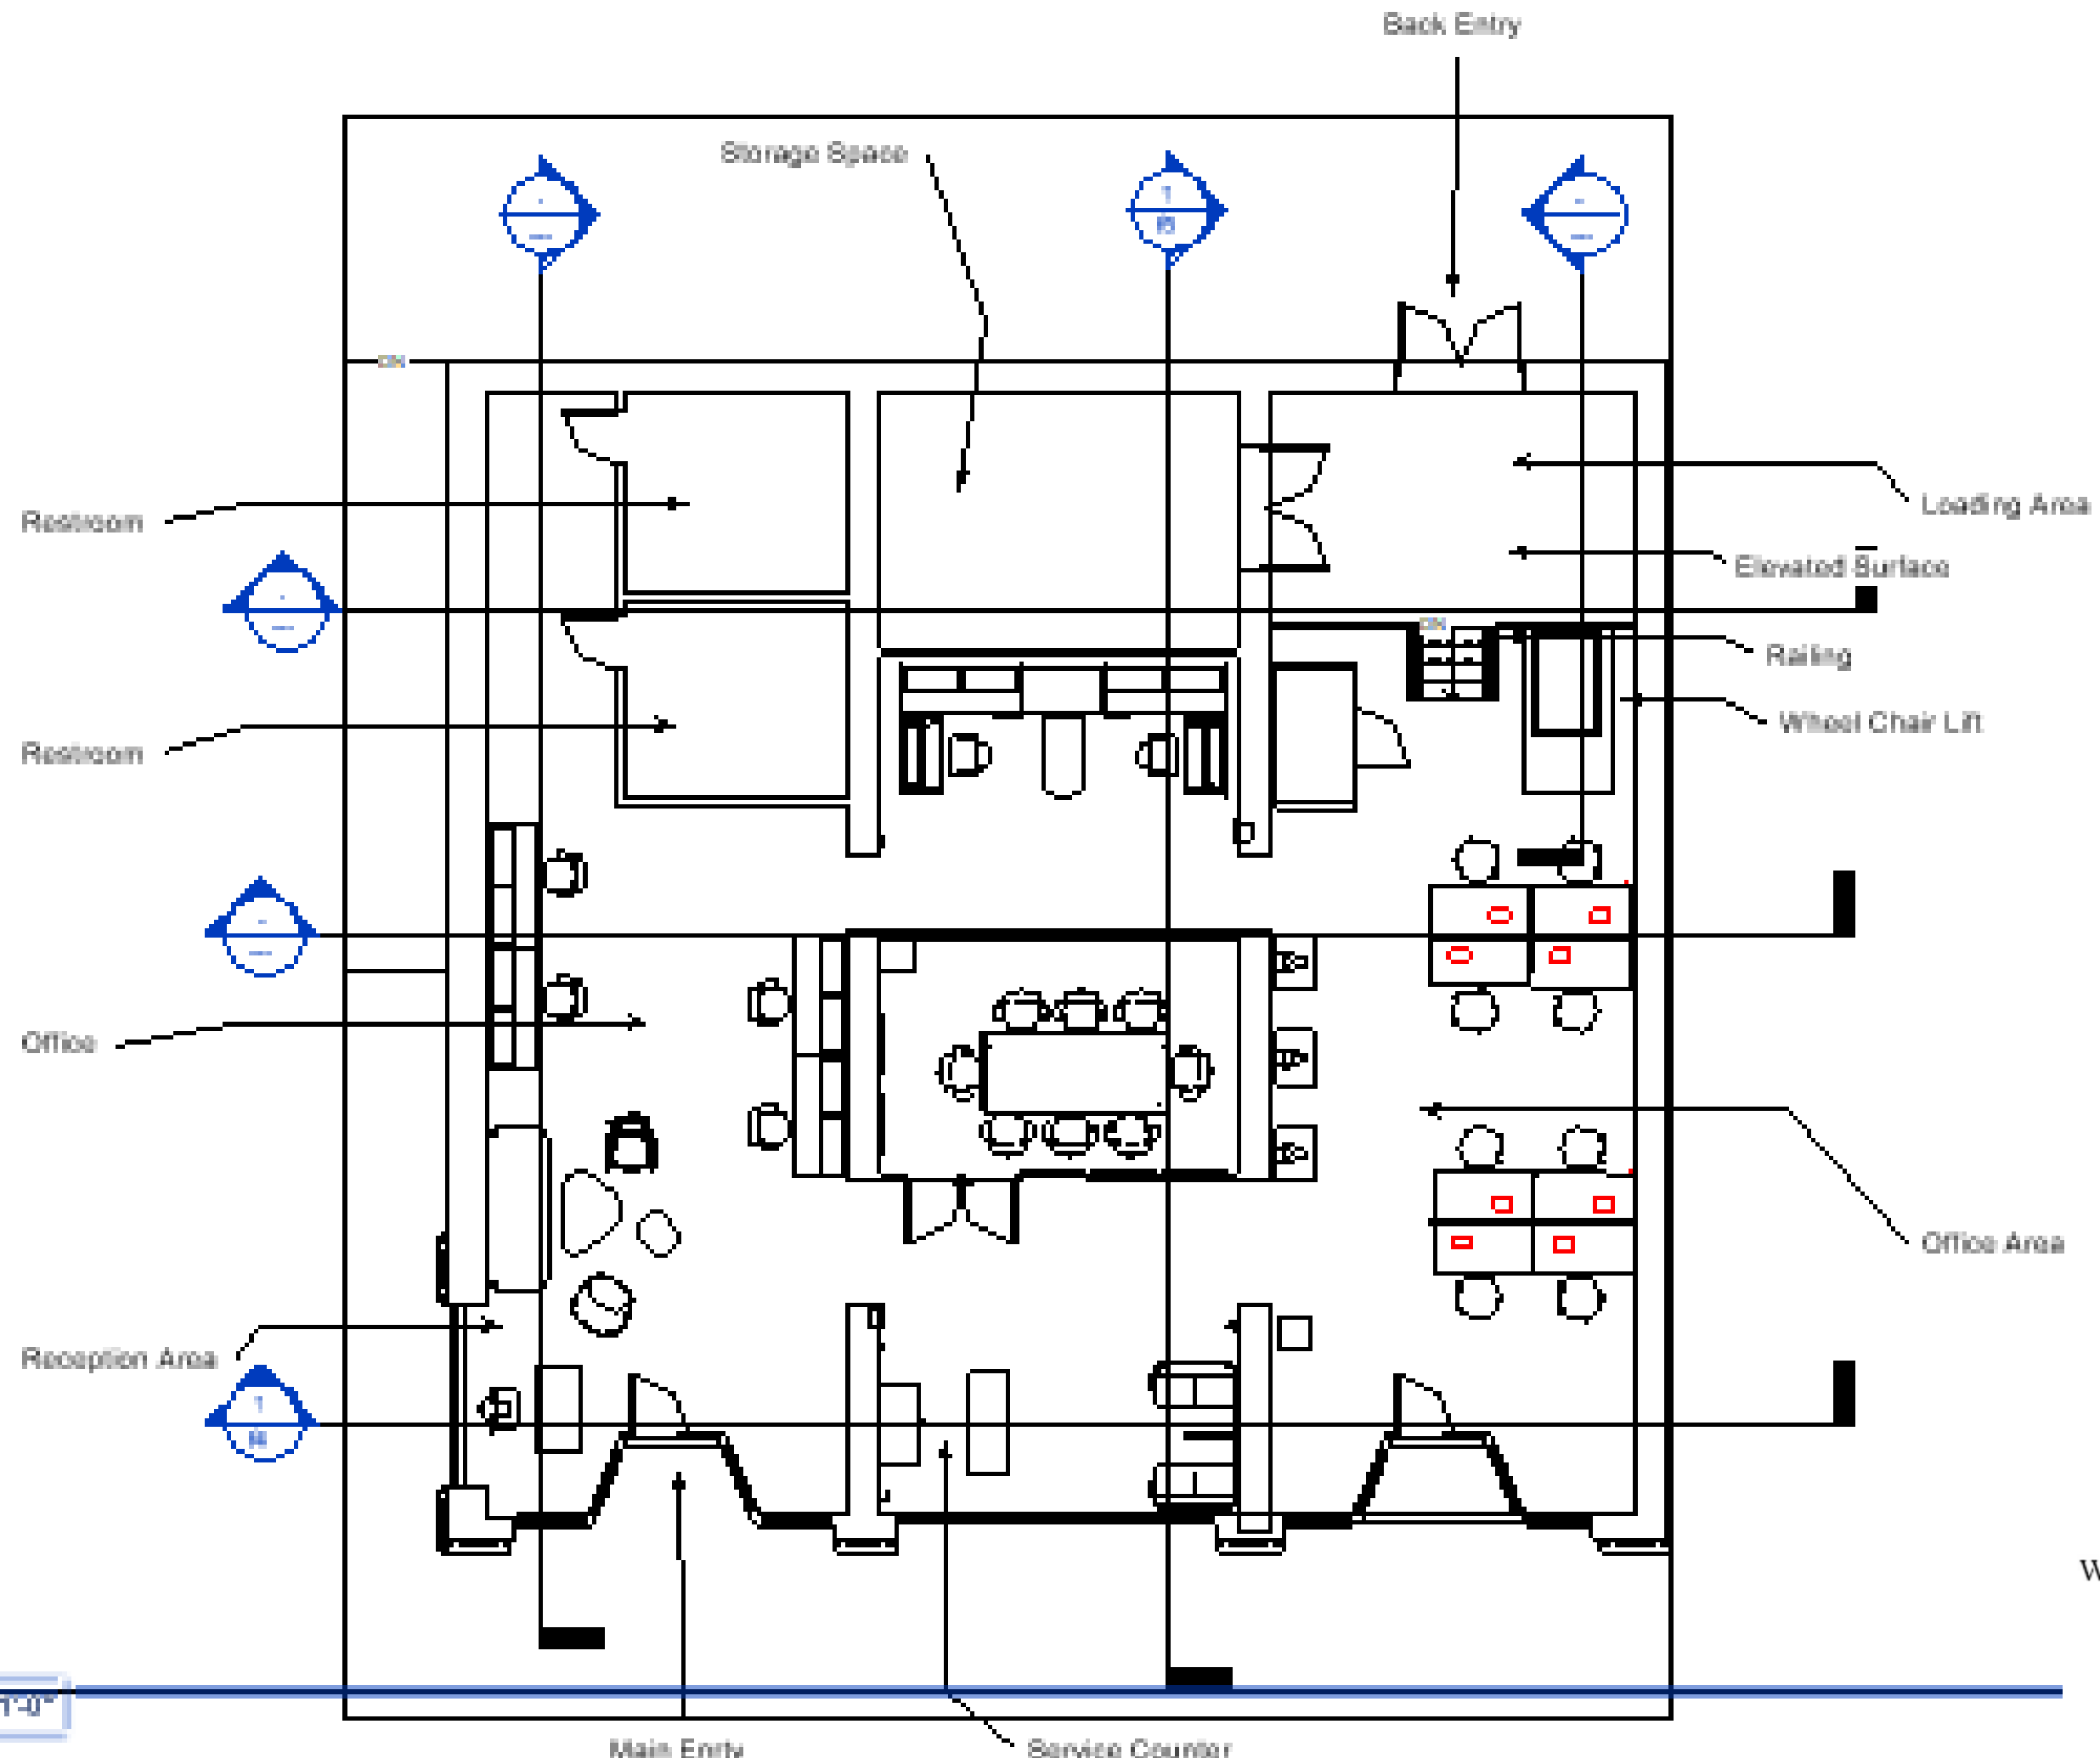

Floor  
1/8" = 1'-0"

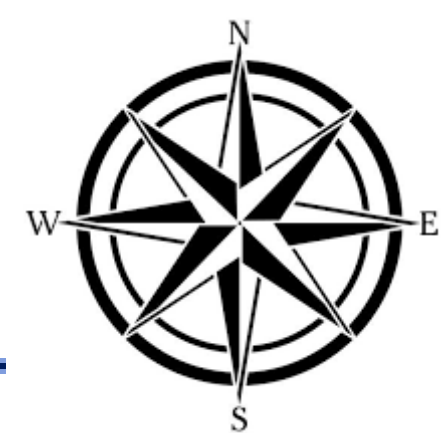

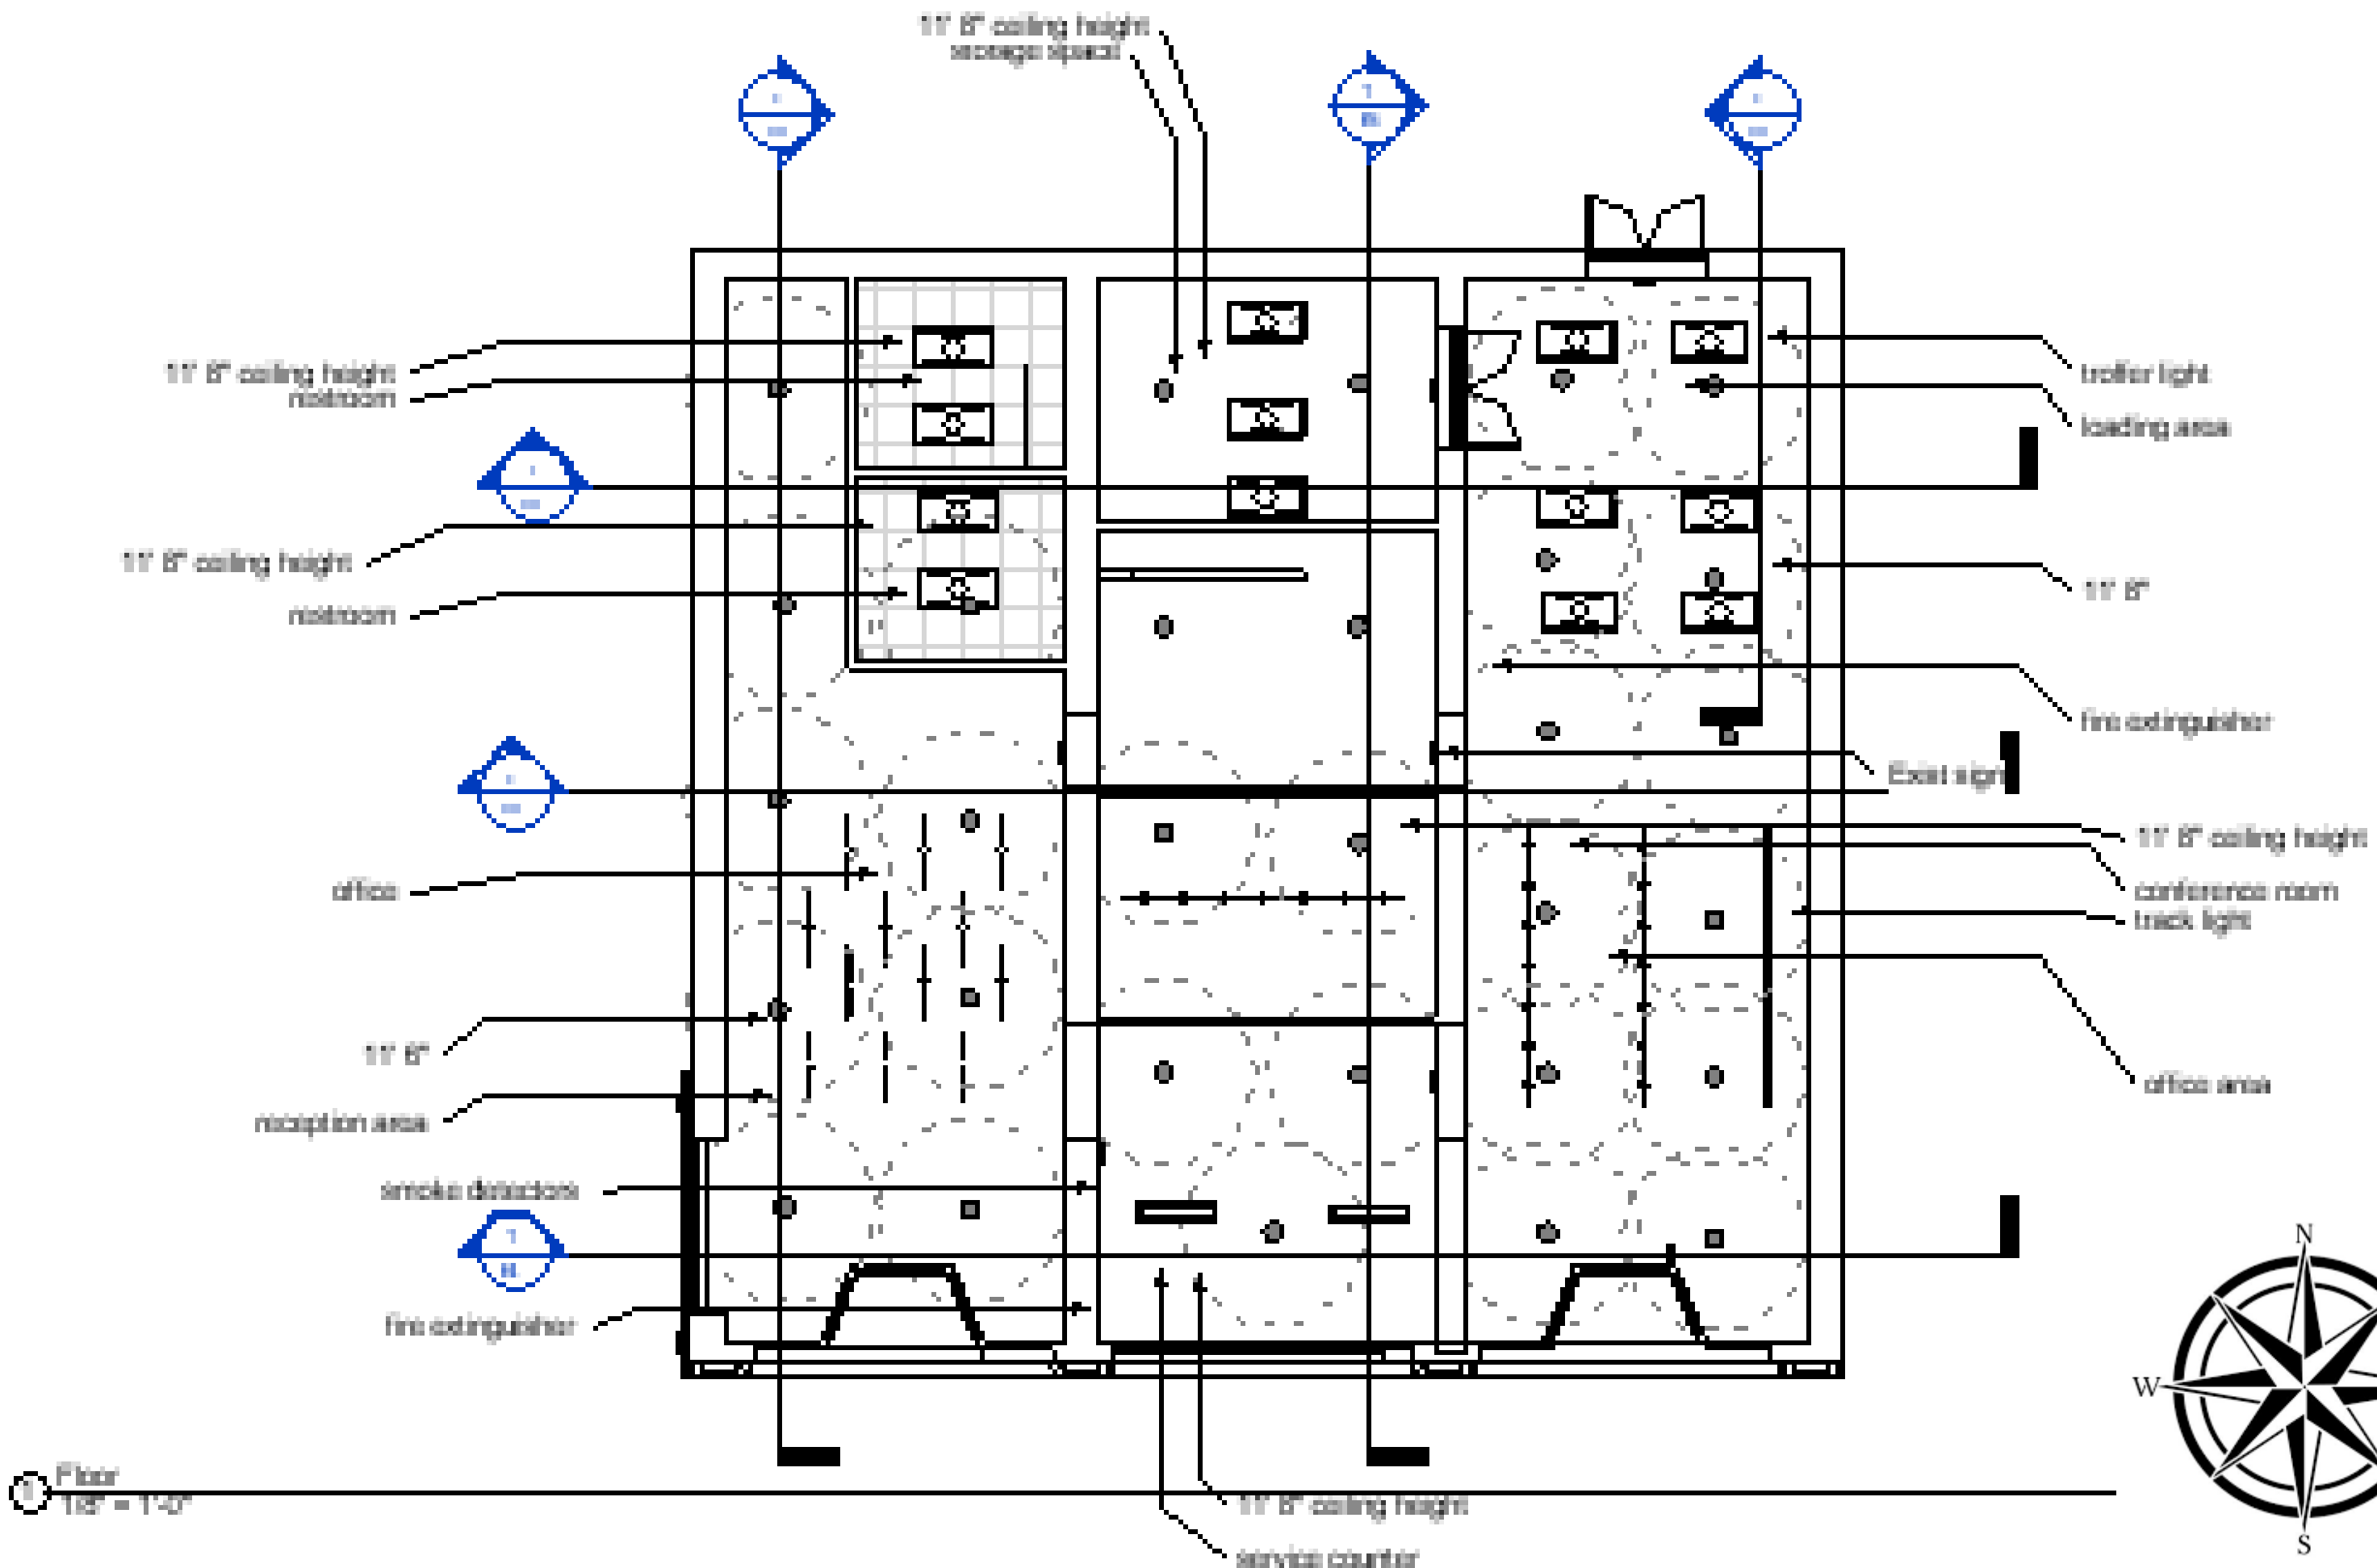


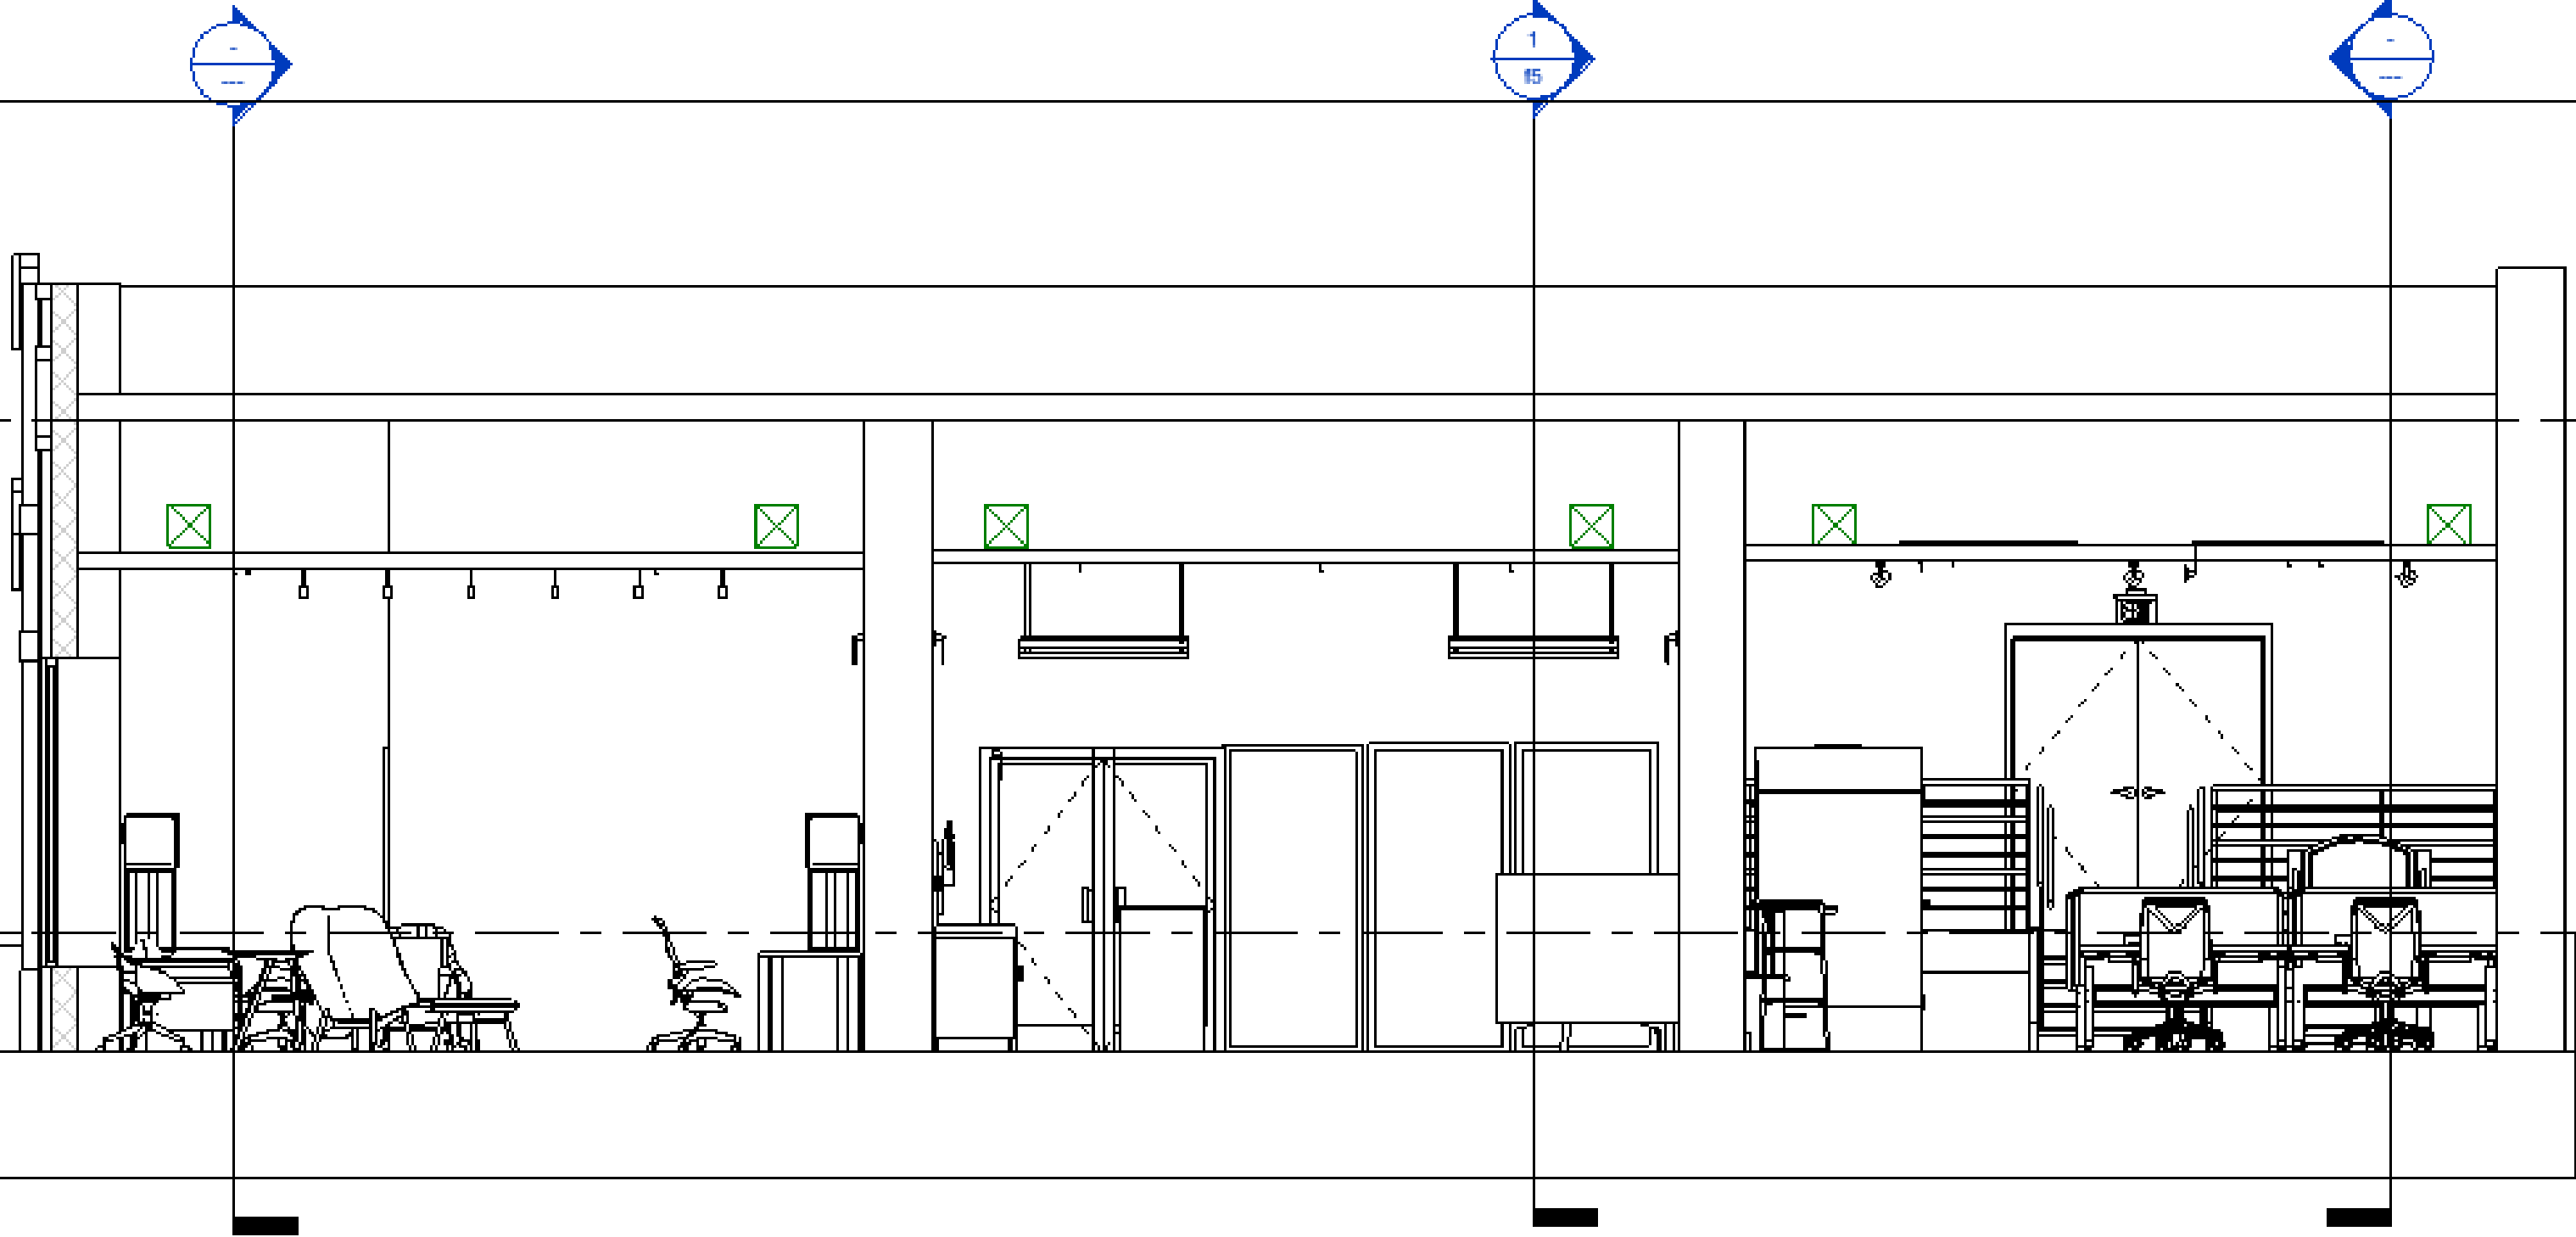


① Section 6  
1/4" = 1'-0"



Section 3  
1/4" = 1'-0"

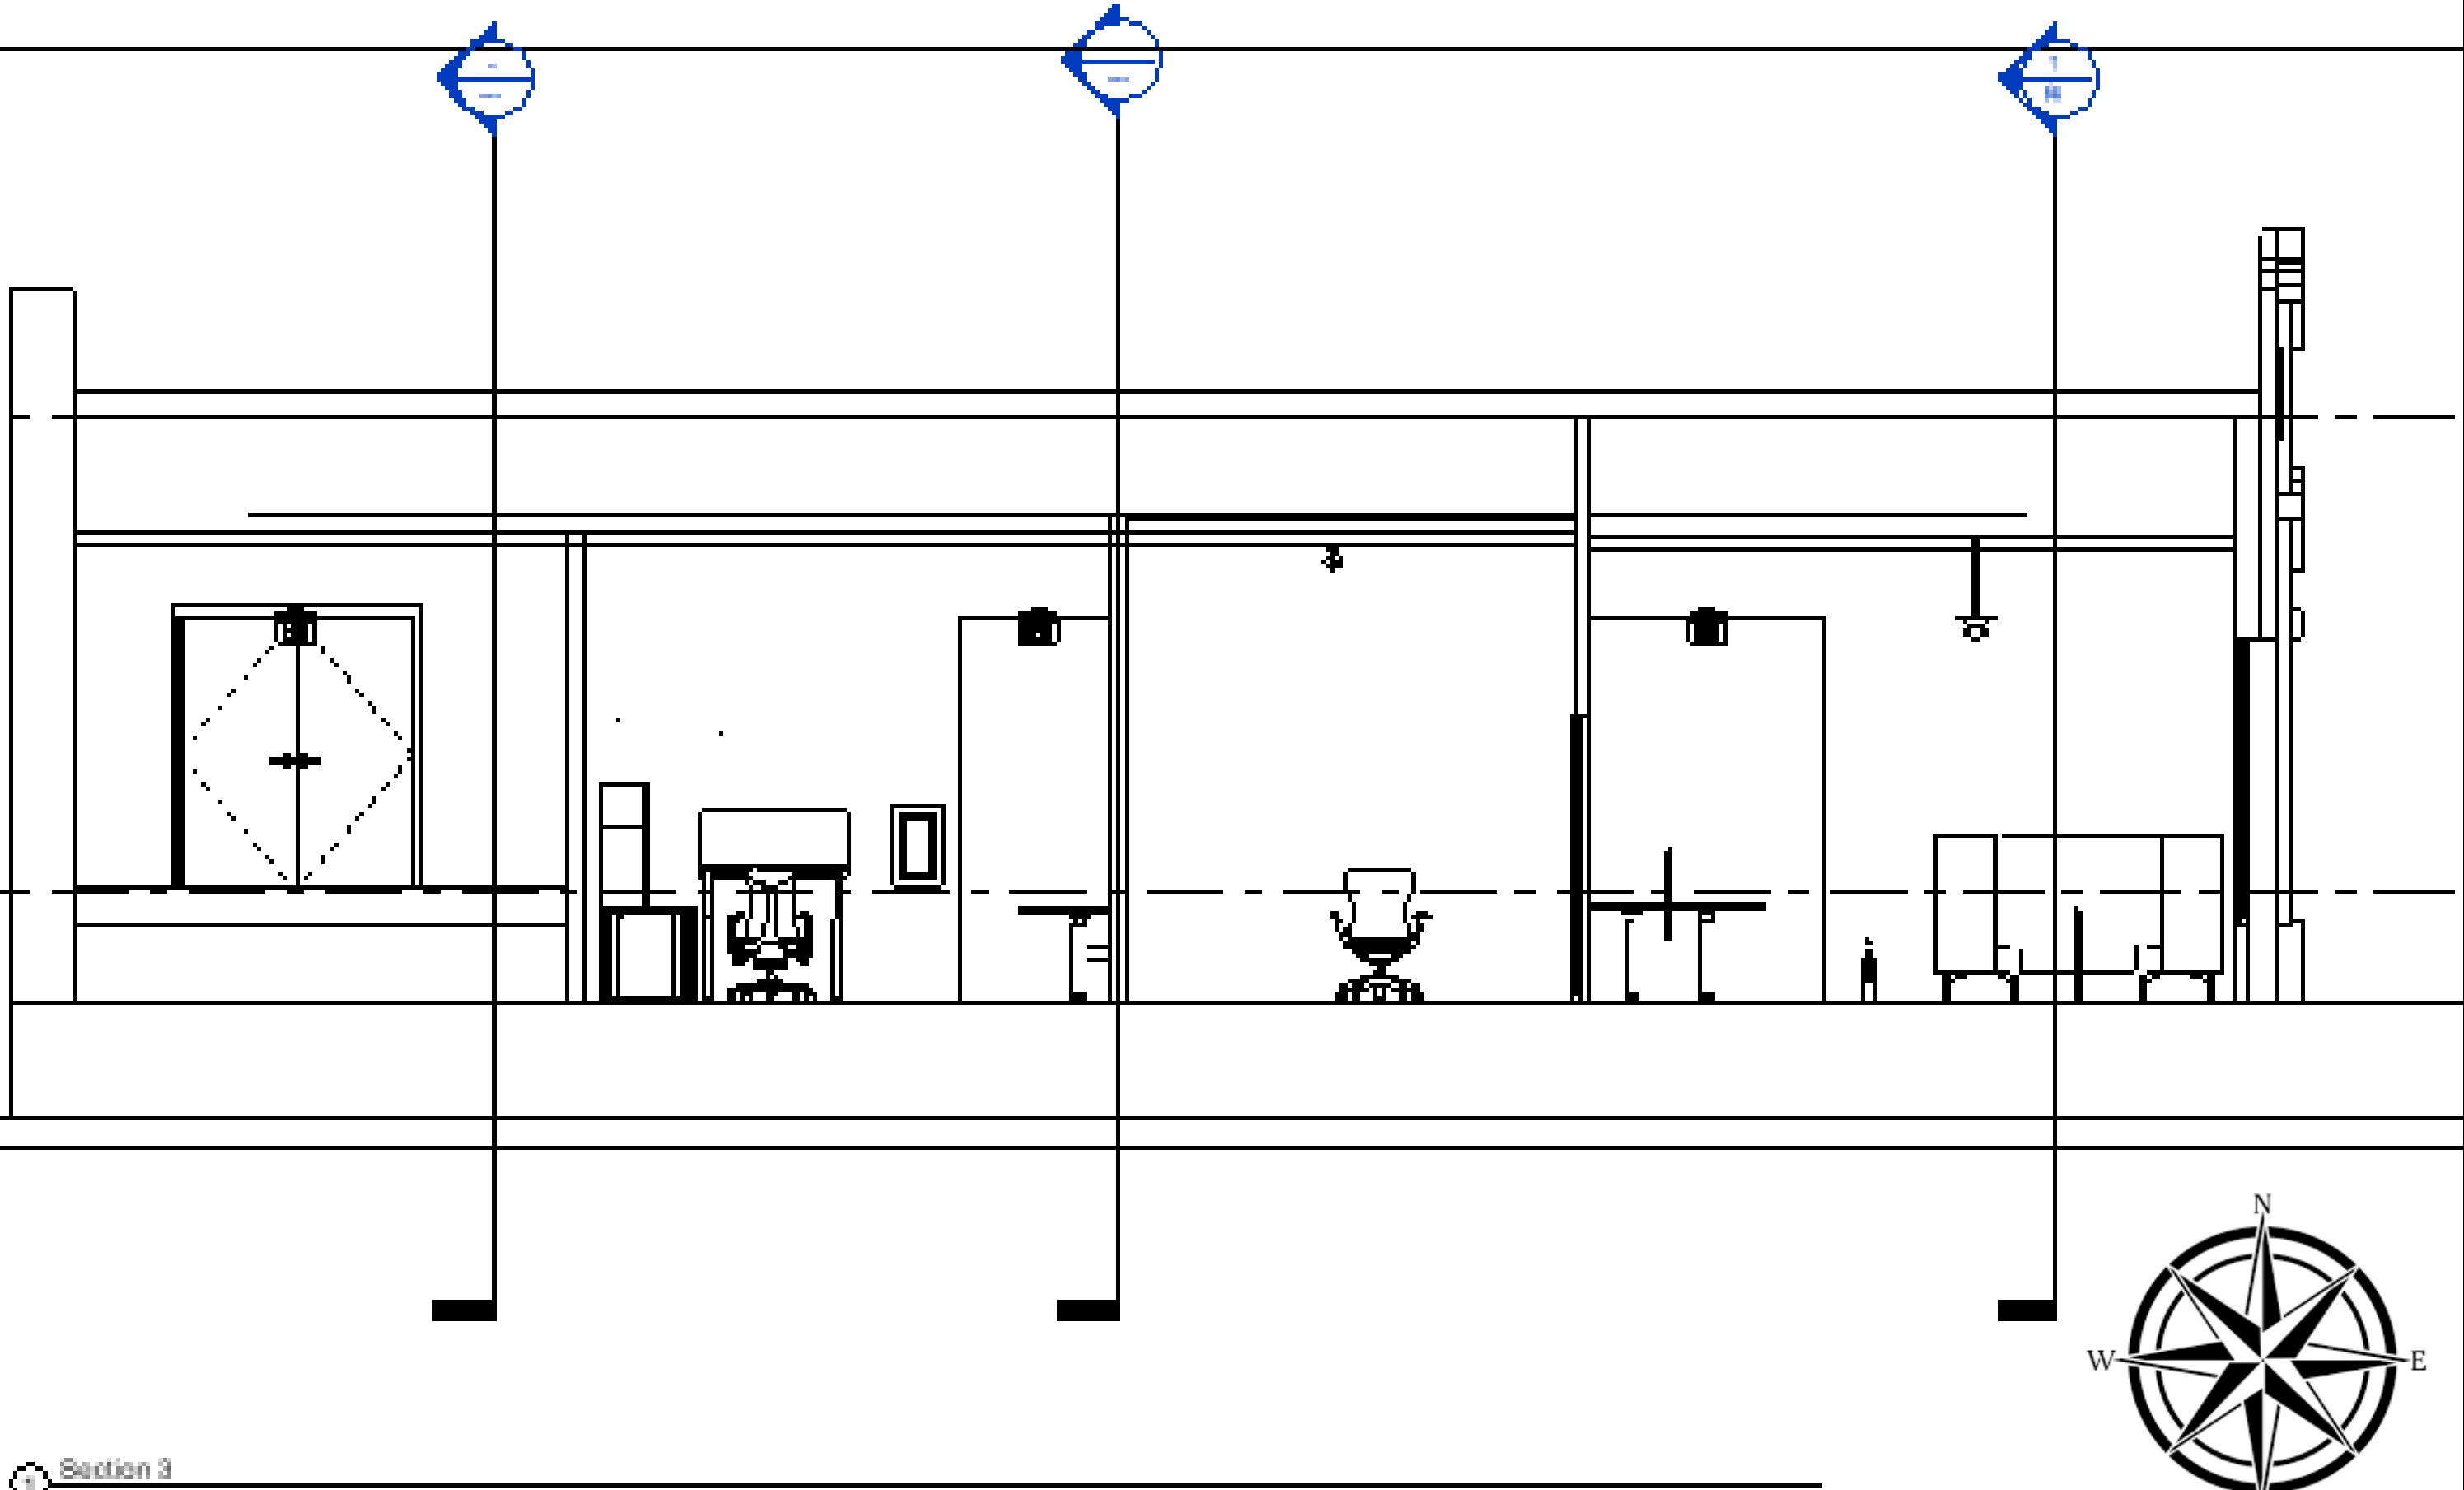

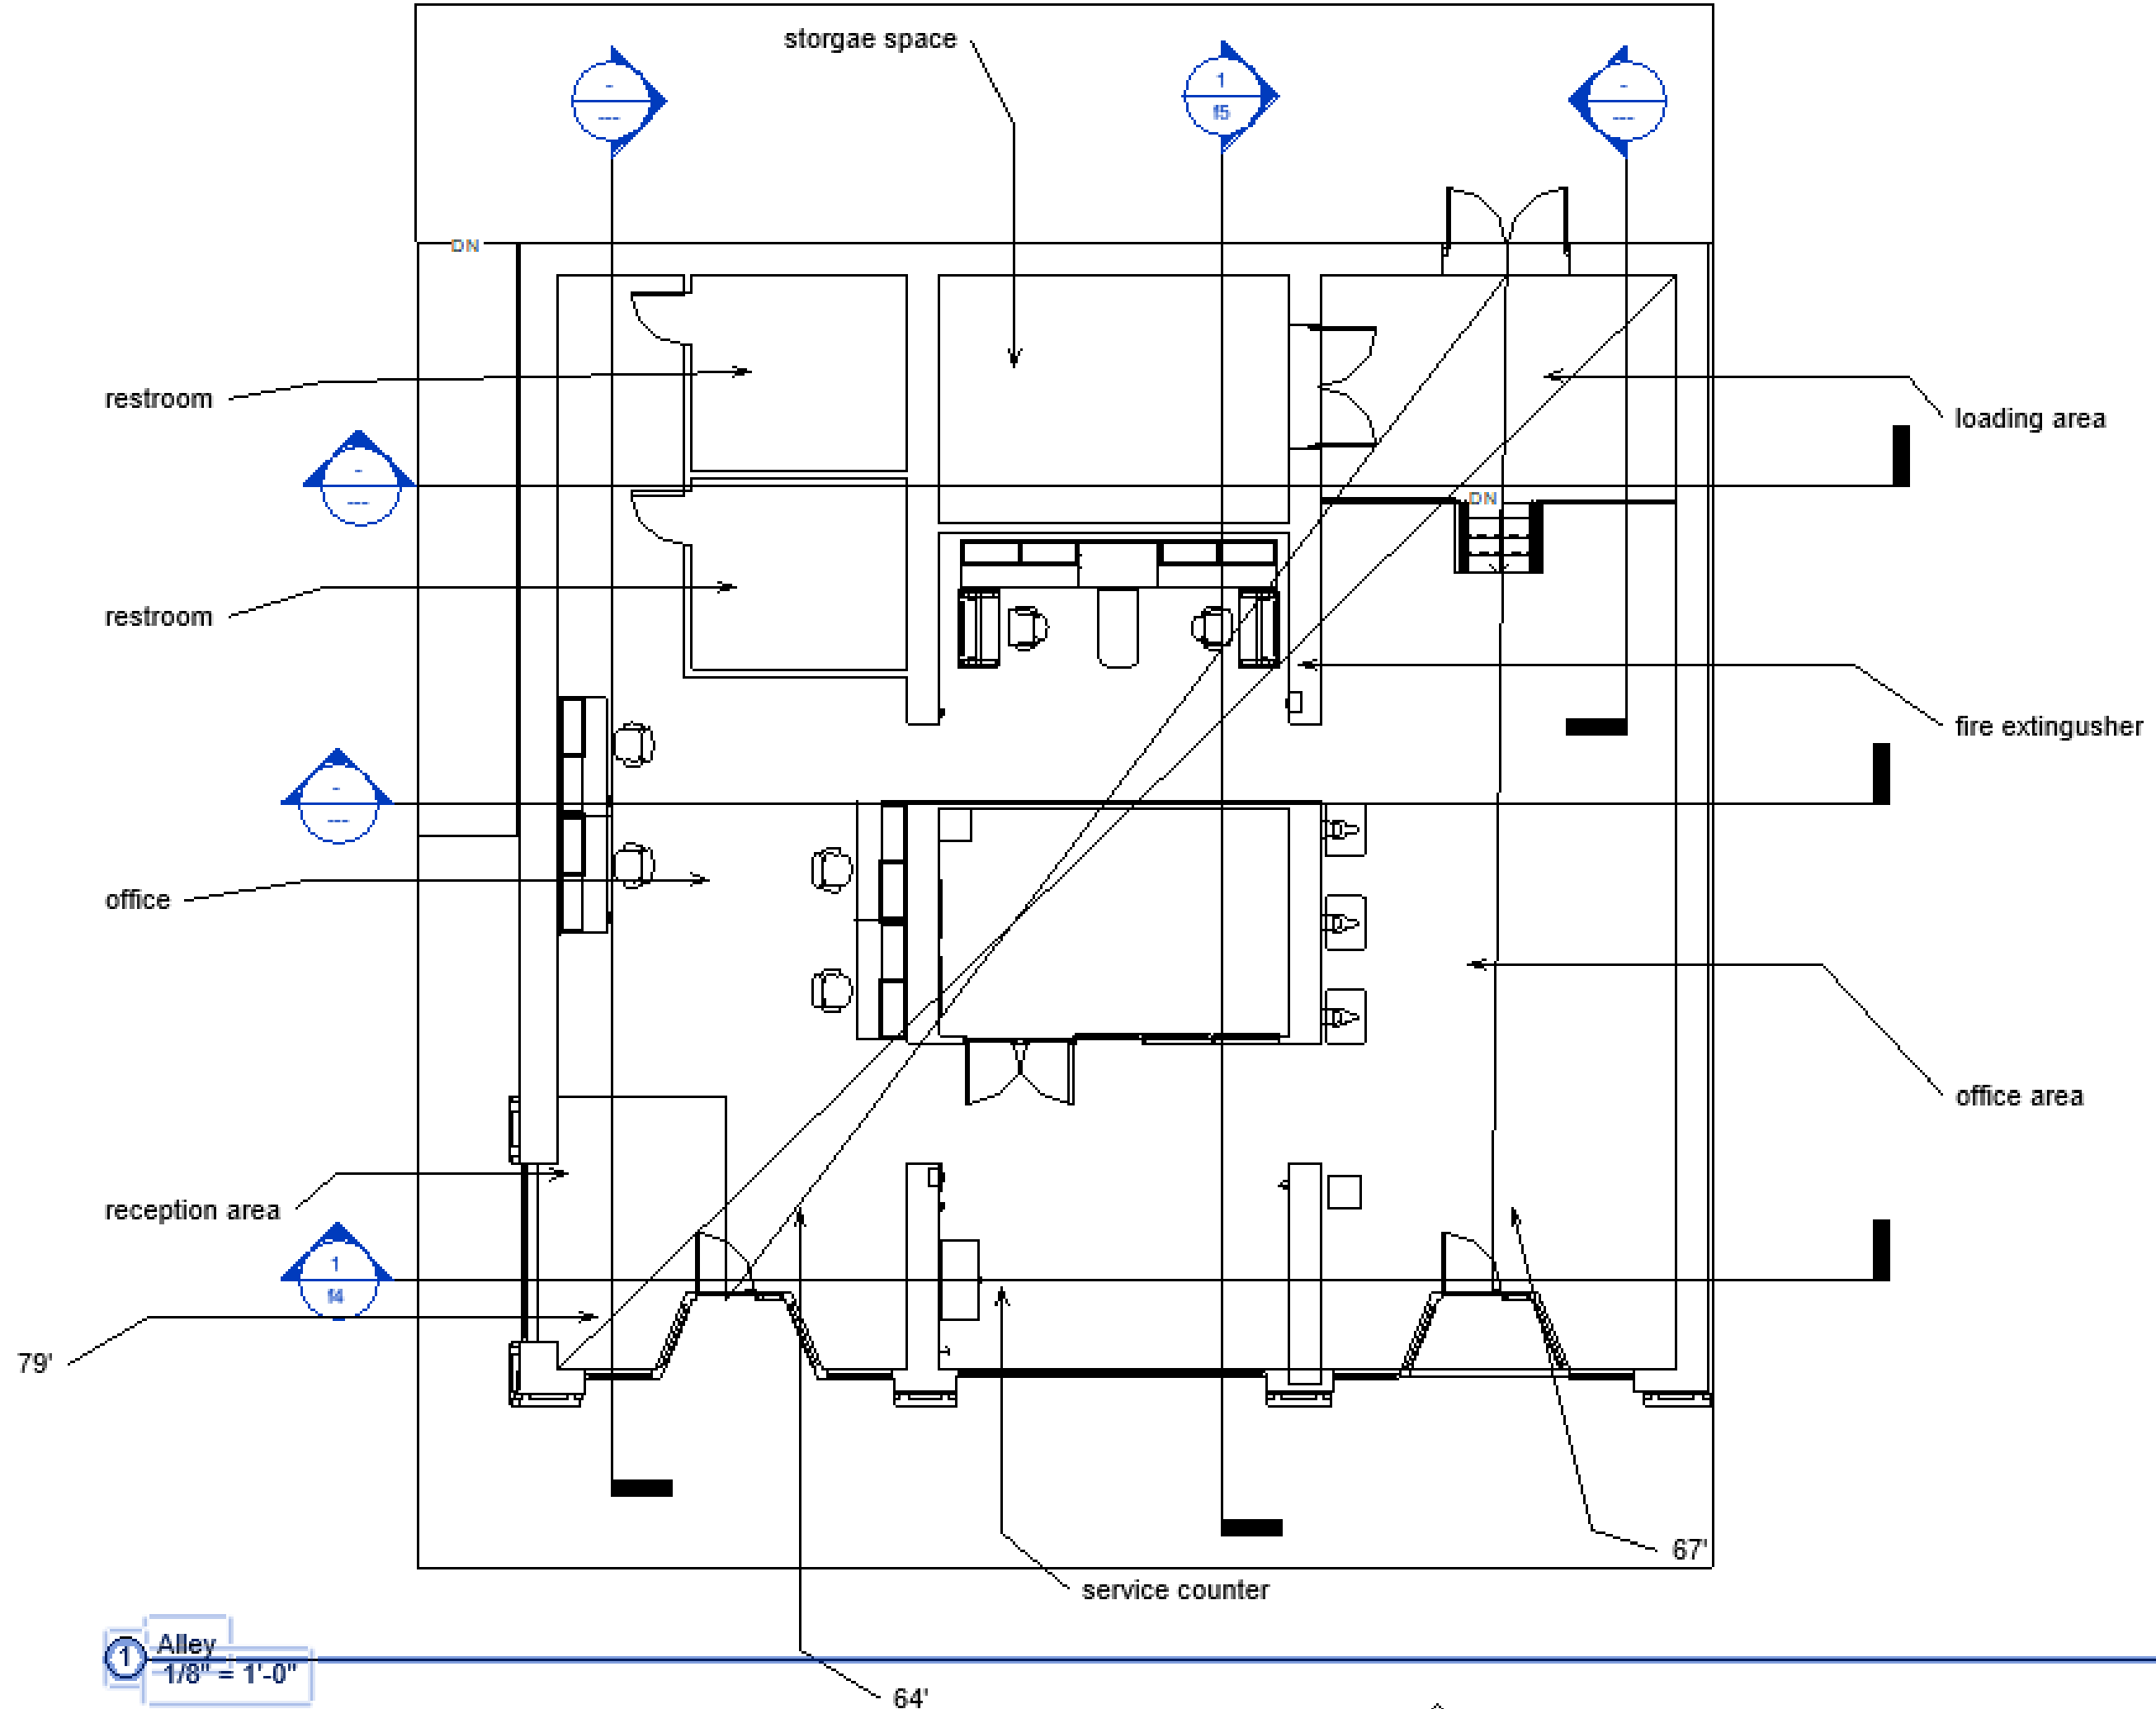

① Alley  
 1/8" = 1'-0"

