

An intricate, repeating pattern of gold-colored floral and scrollwork designs on a white background. The pattern features large, stylized flowers and scrolling vines with smaller floral motifs interspersed throughout.

PORTFOLIO 2

IDSN 4600

Assignments 2 - 6

Fall 2016

Assignment 2

Program

Client Description

Where will you be designing?

- Greenville, North Carolina

Who are you designing for??

- 55 +
- Disabilities including:
 - Visually impaired
 - Mobility impaired
 - Hearing impaired
- Seniors living an active lifestyle

What are some of the amenities?

- Club house
- 24/7 Medical services
- Personal care
- Easily accessible
- 2000 sq/ft living space

Each space will feature:

- 2 beds
- 2 baths
- Laundry
- Patio
- Kitchen




40 Million Seniors

80 million Baby Boomers in the US

9X More likely to experience falling


46% Increase in hospitalization by 2030

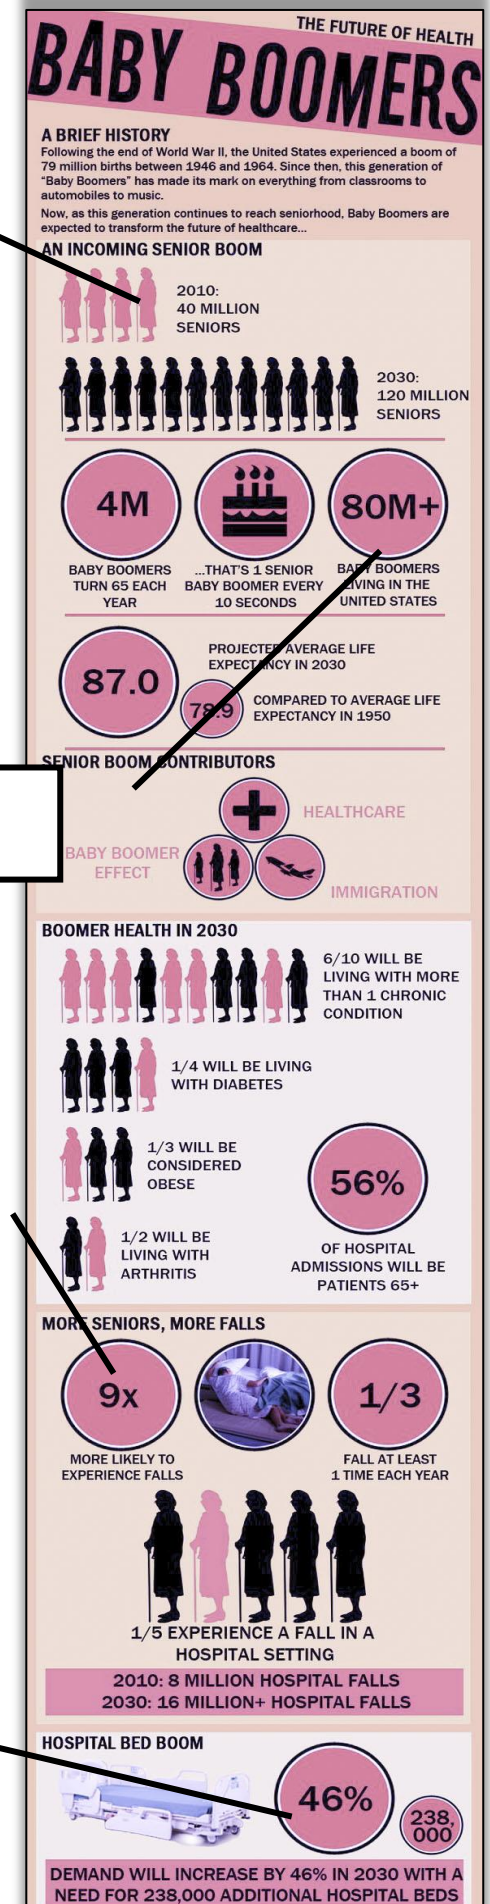

Assignment 2

Program


Bubble Diagram 1

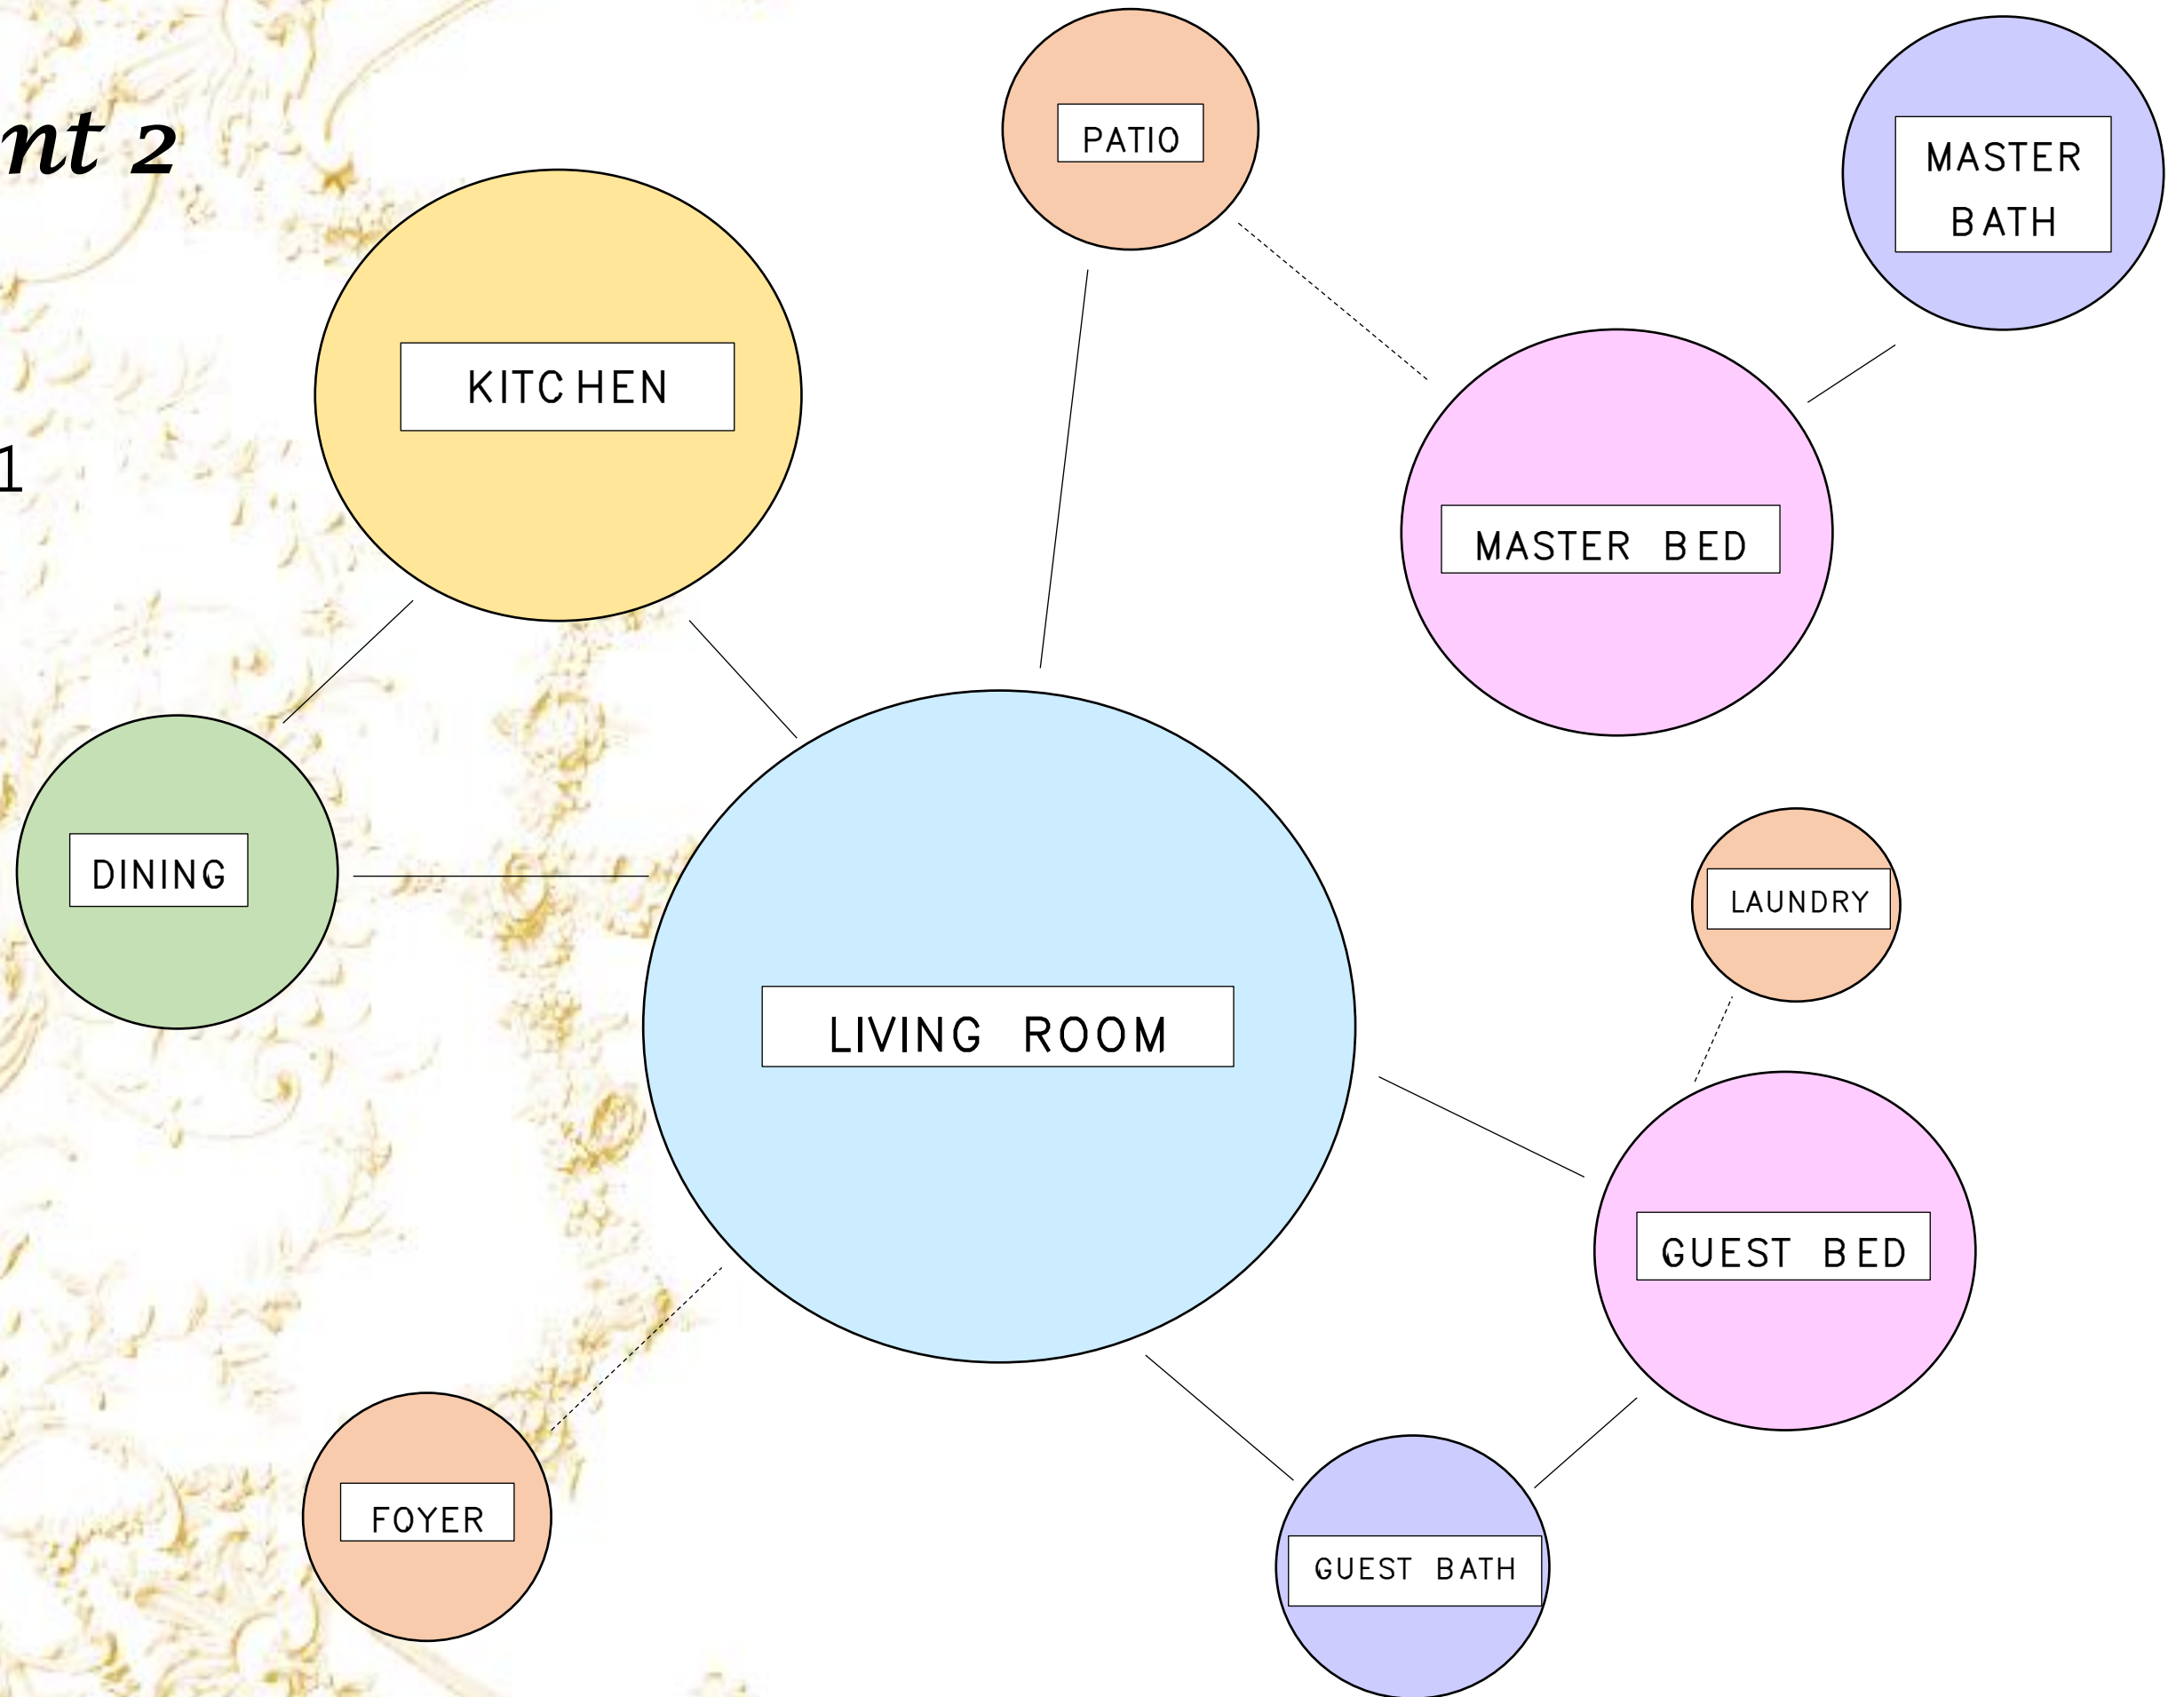

Assignment 2

Program


Bubble Diagram 2

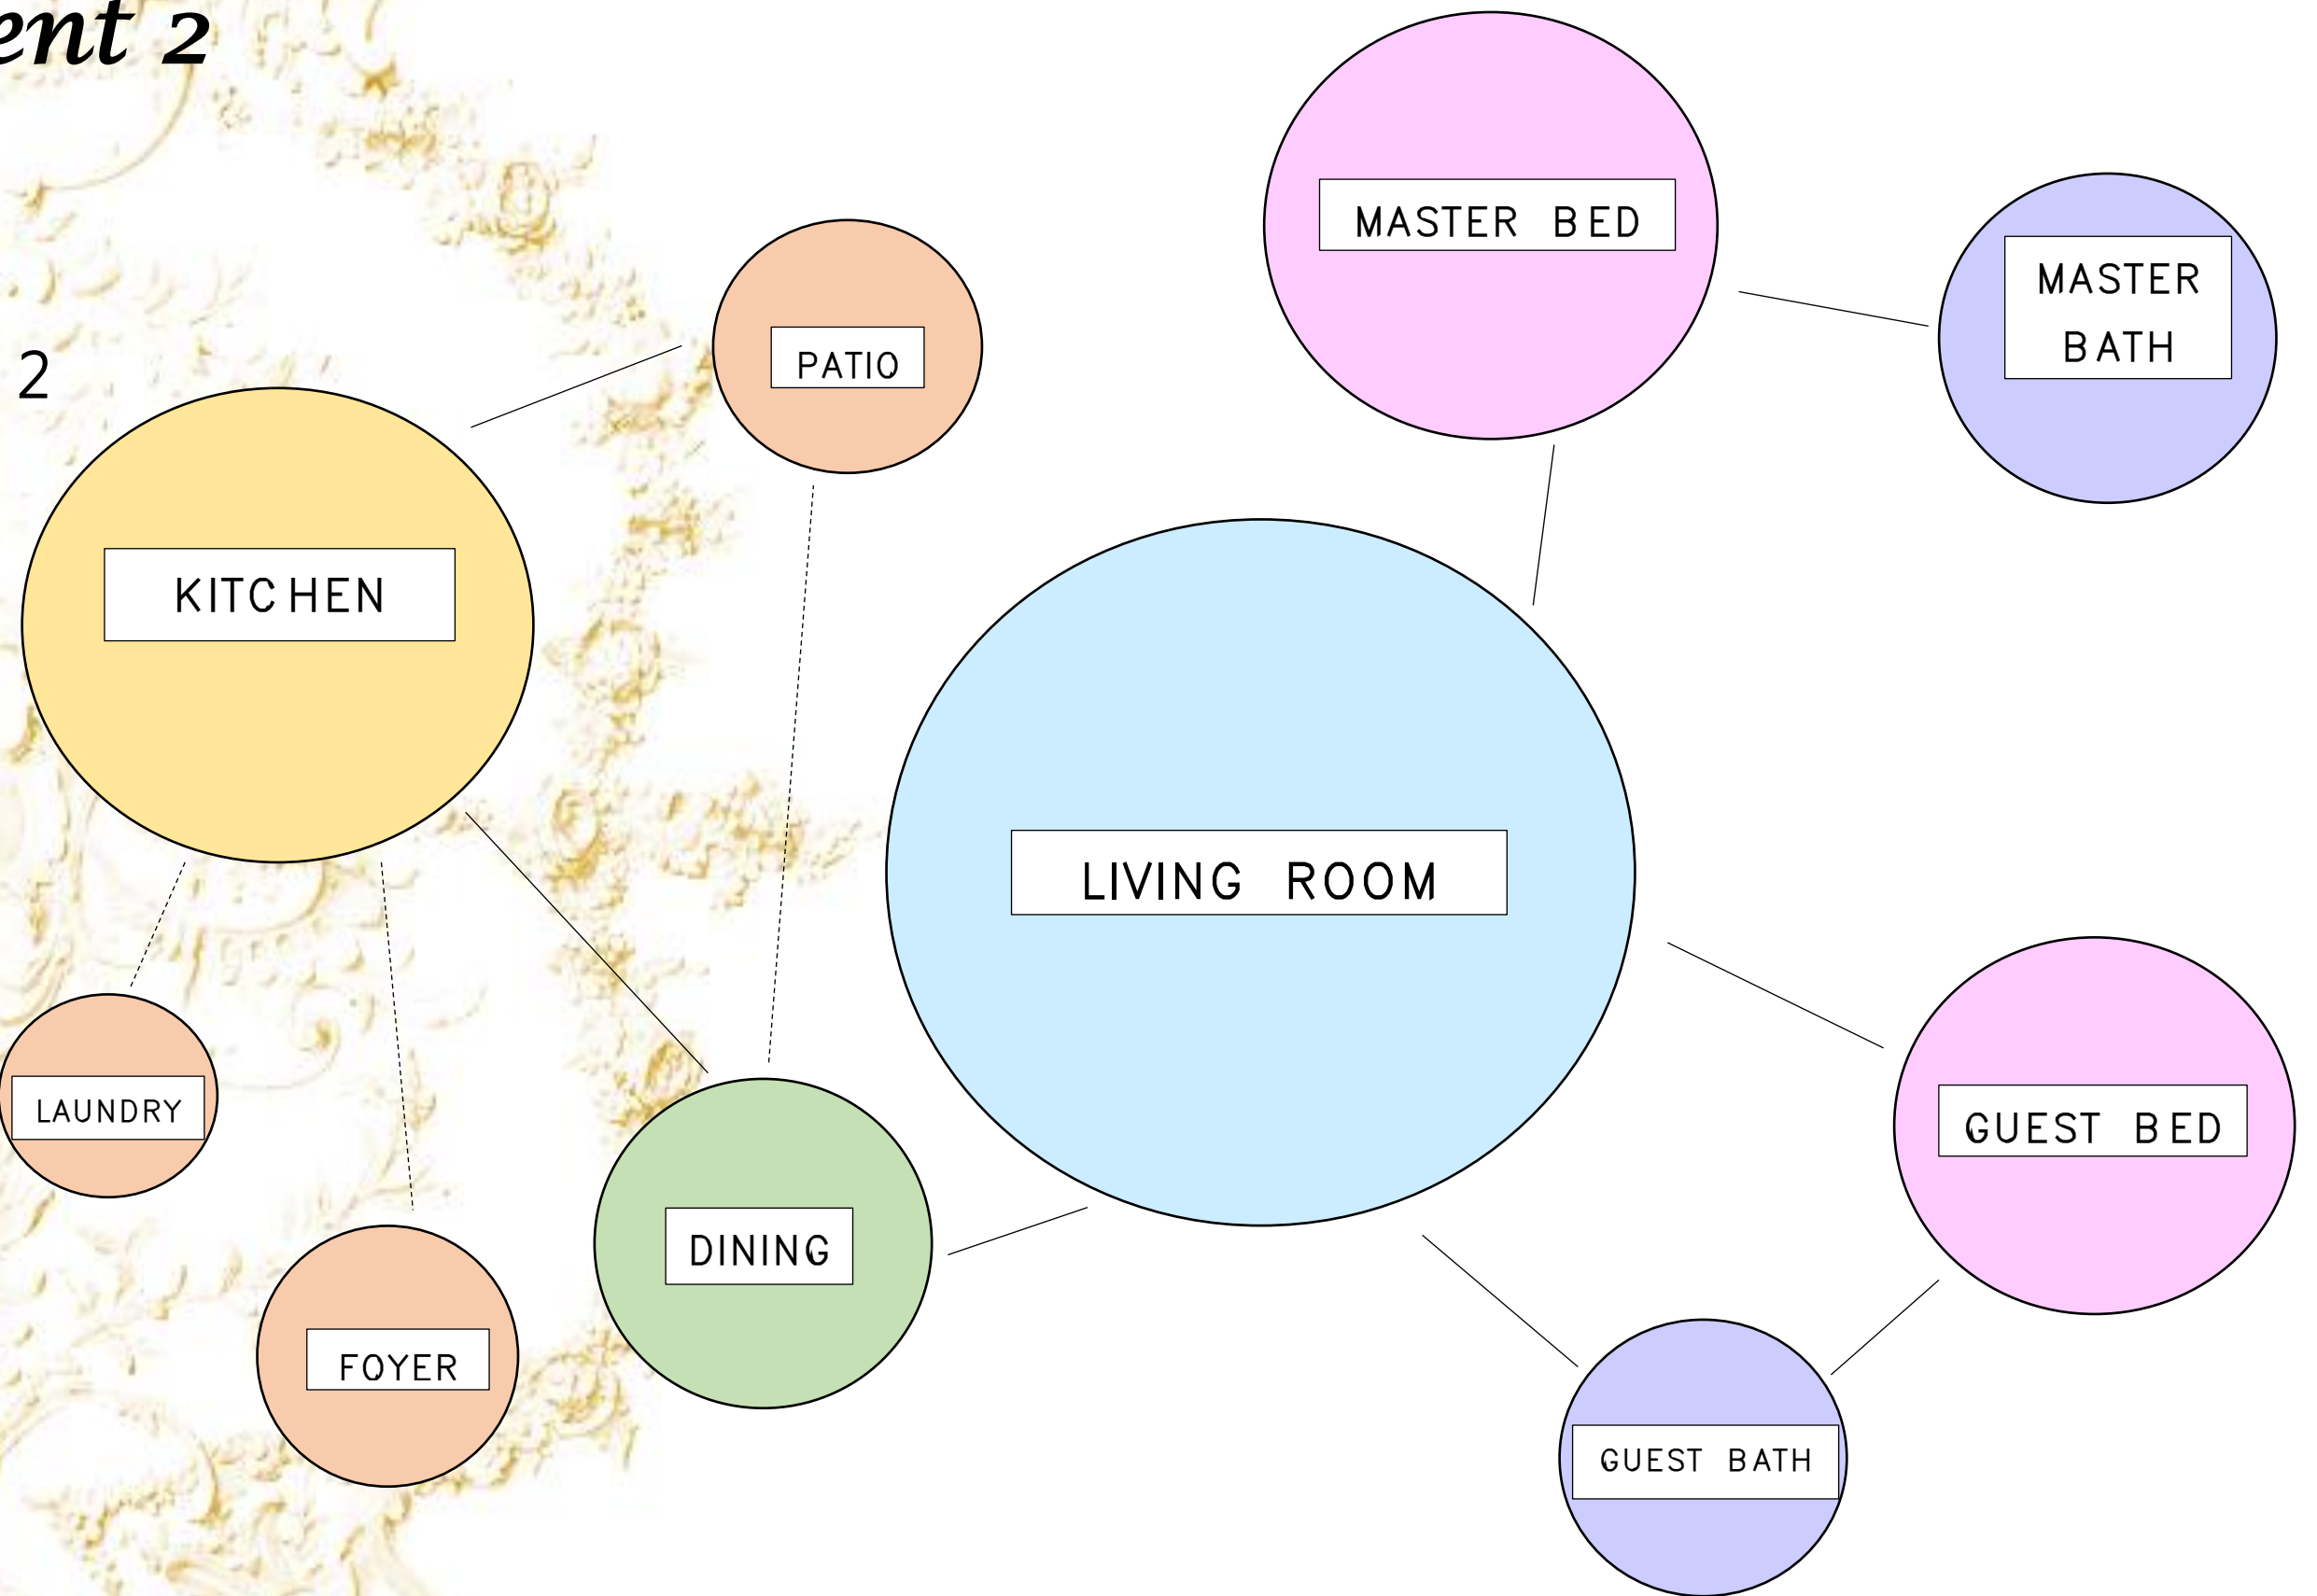

Assignment 2

Program


Blocking Diagram 1

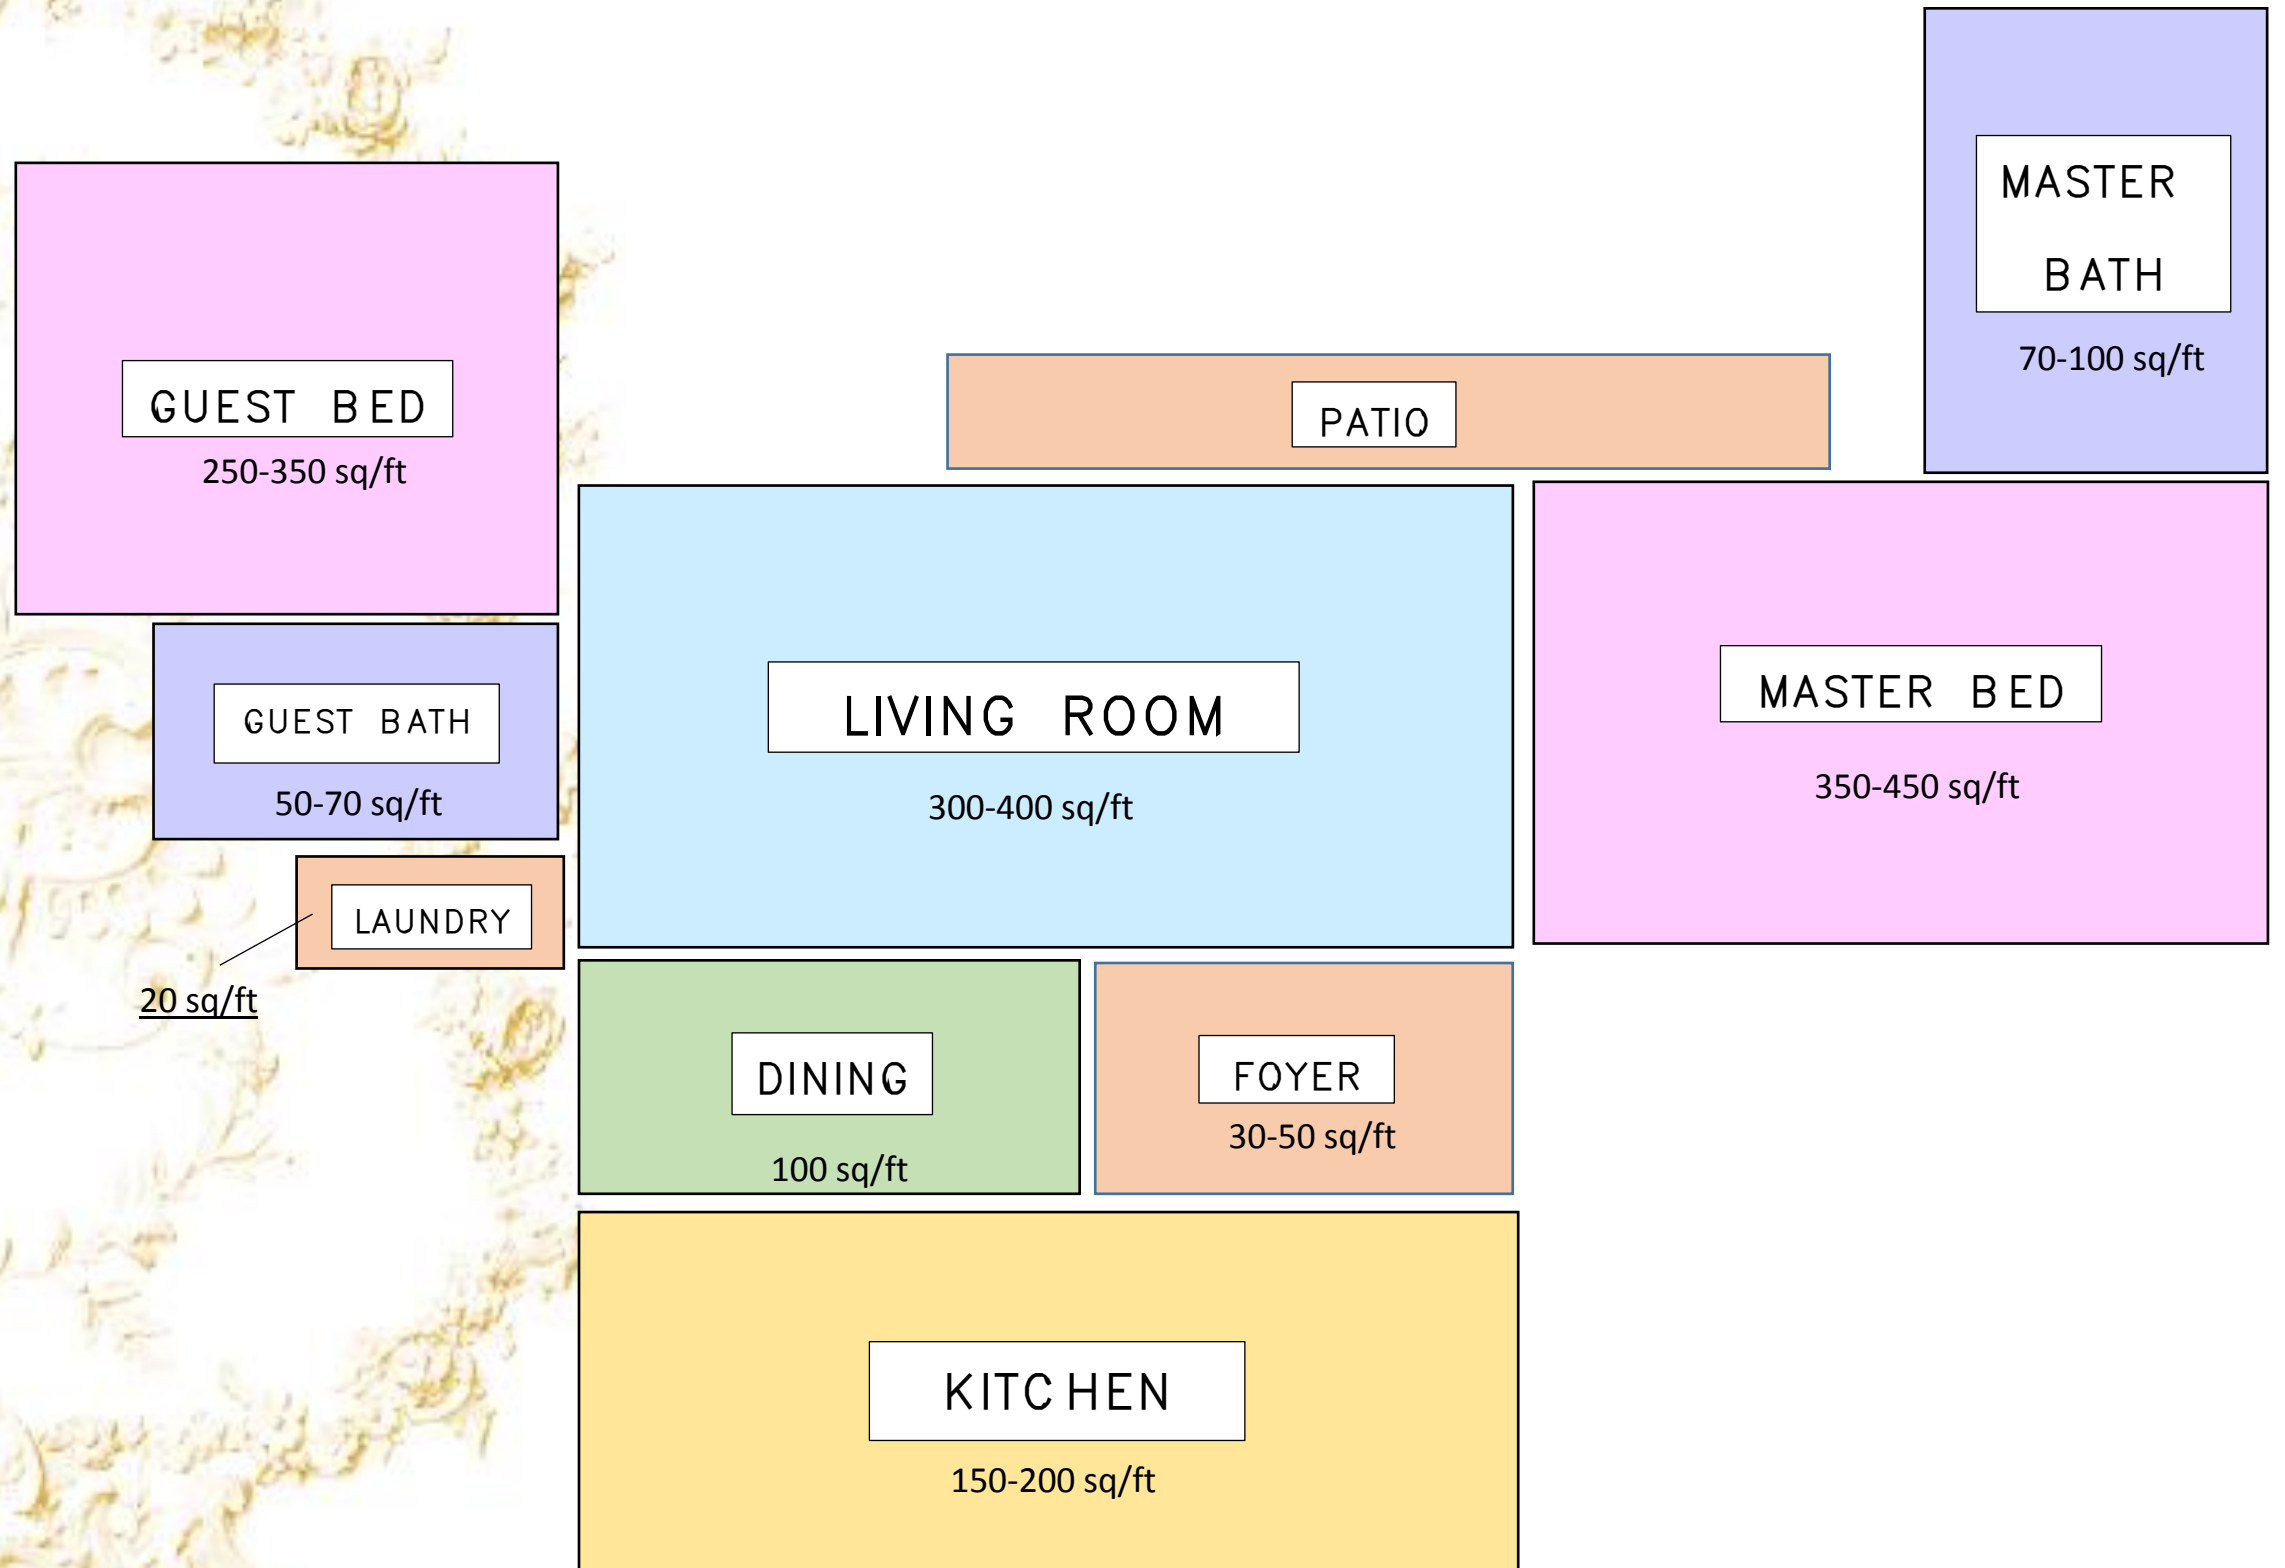

Assignment 2

Program

Blocking Diagram 2

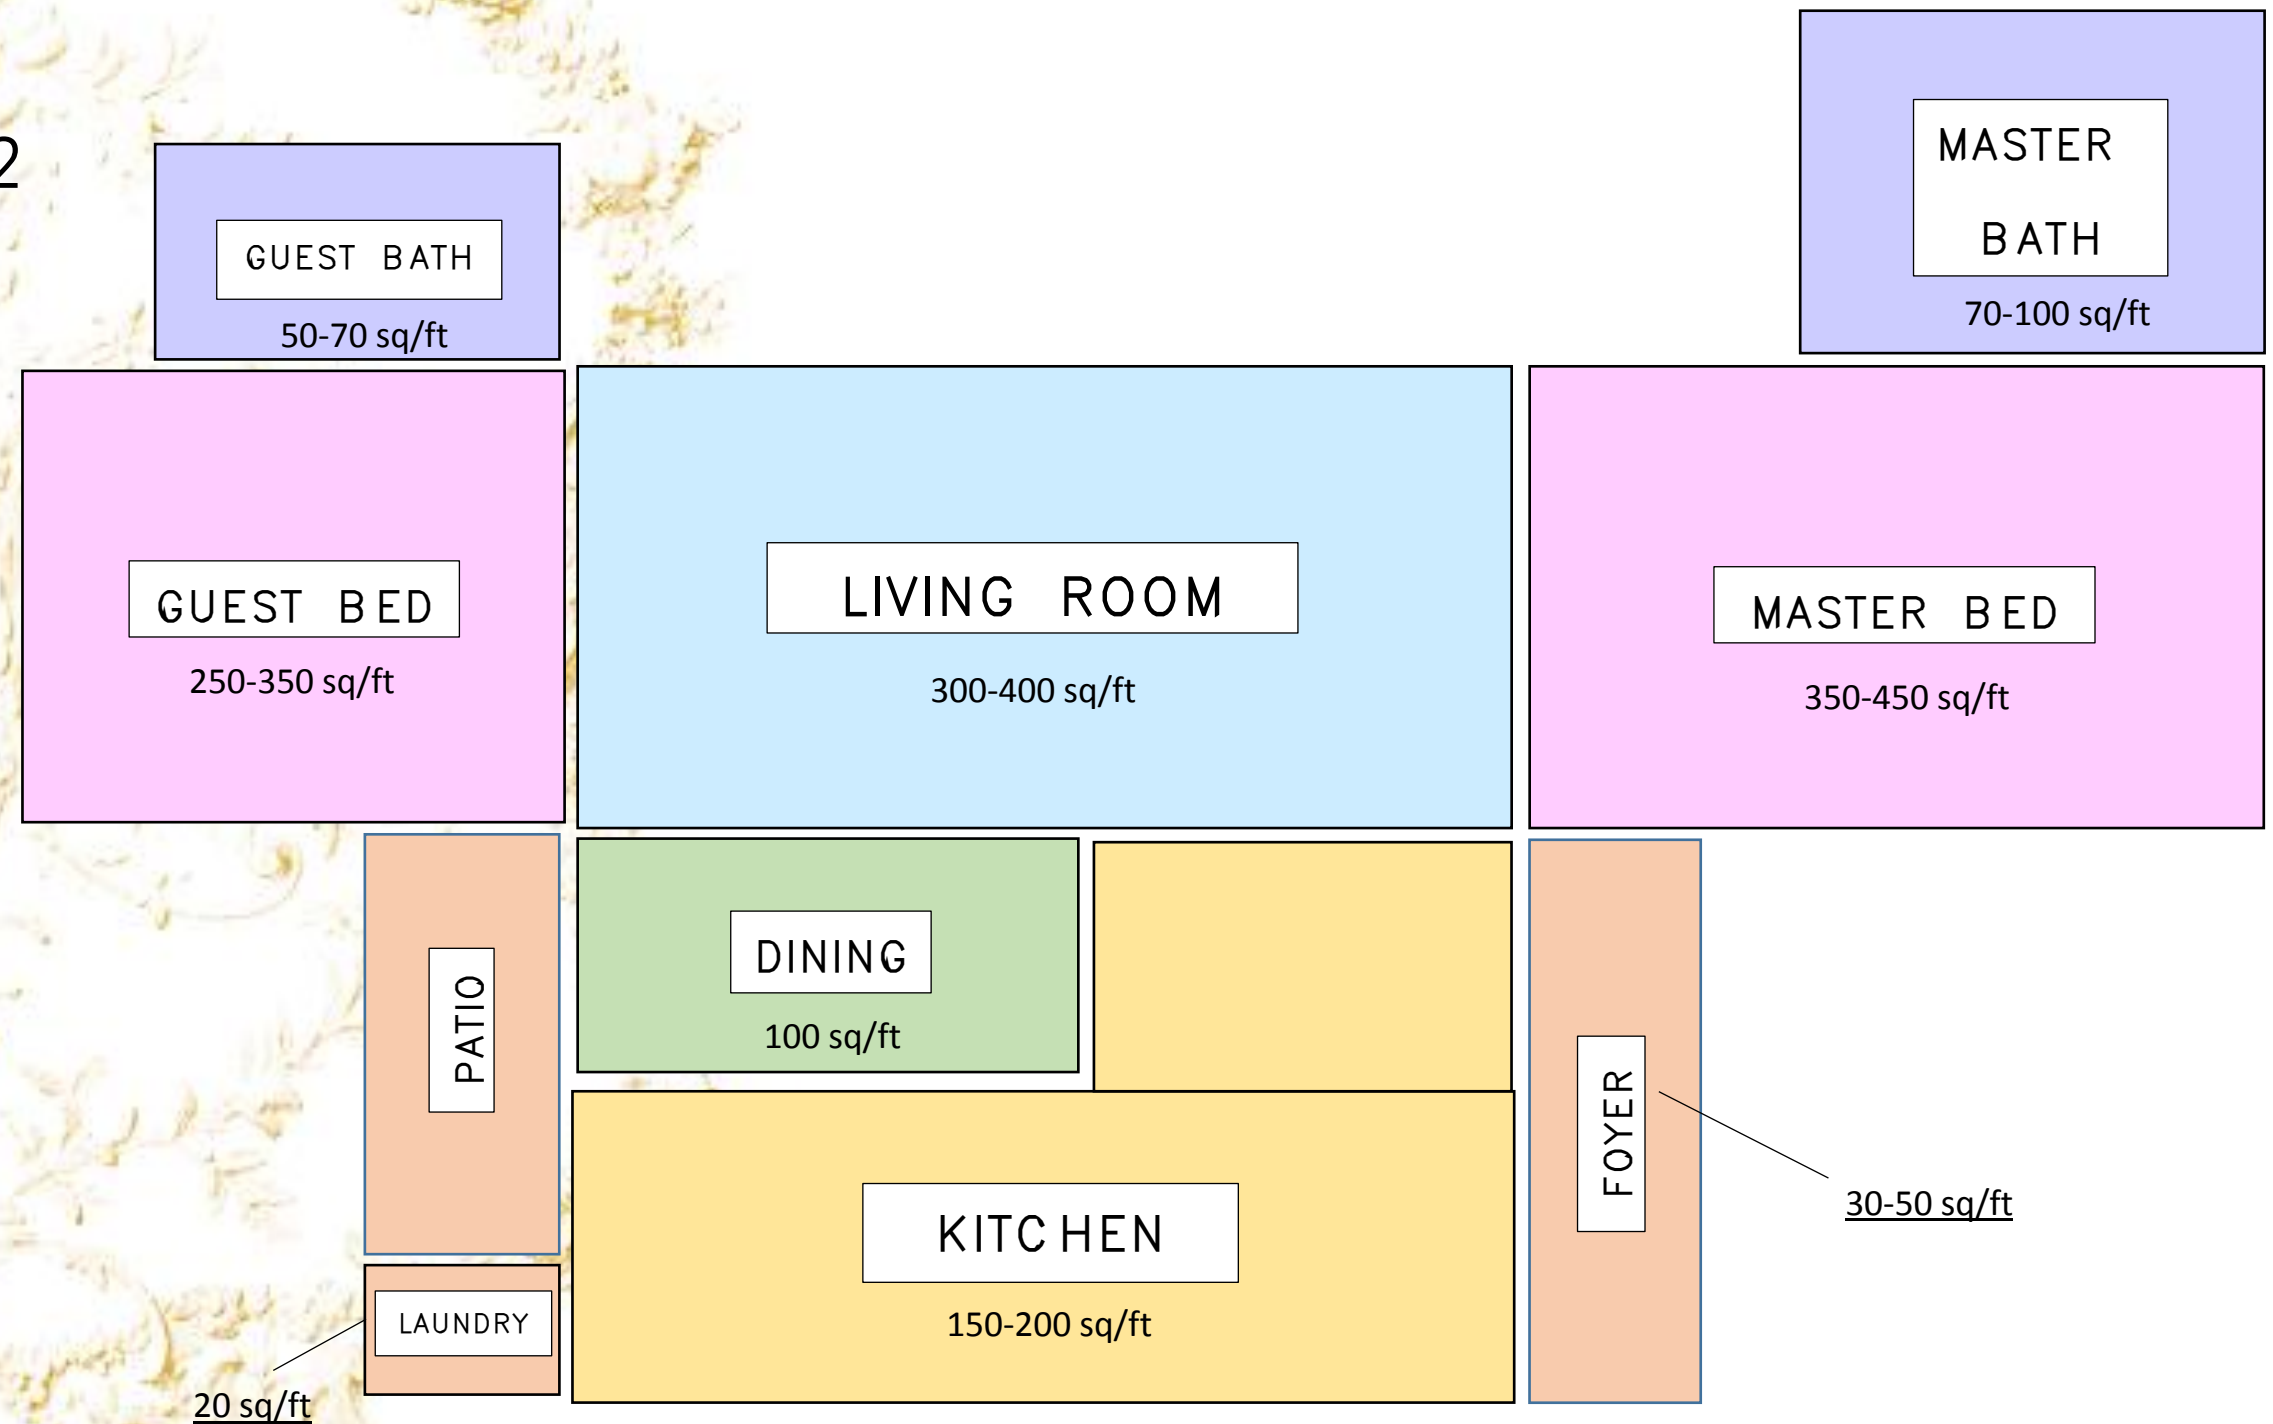

Assignment 2

Program




Inspiration



Assignment 3

Sketches





Plan

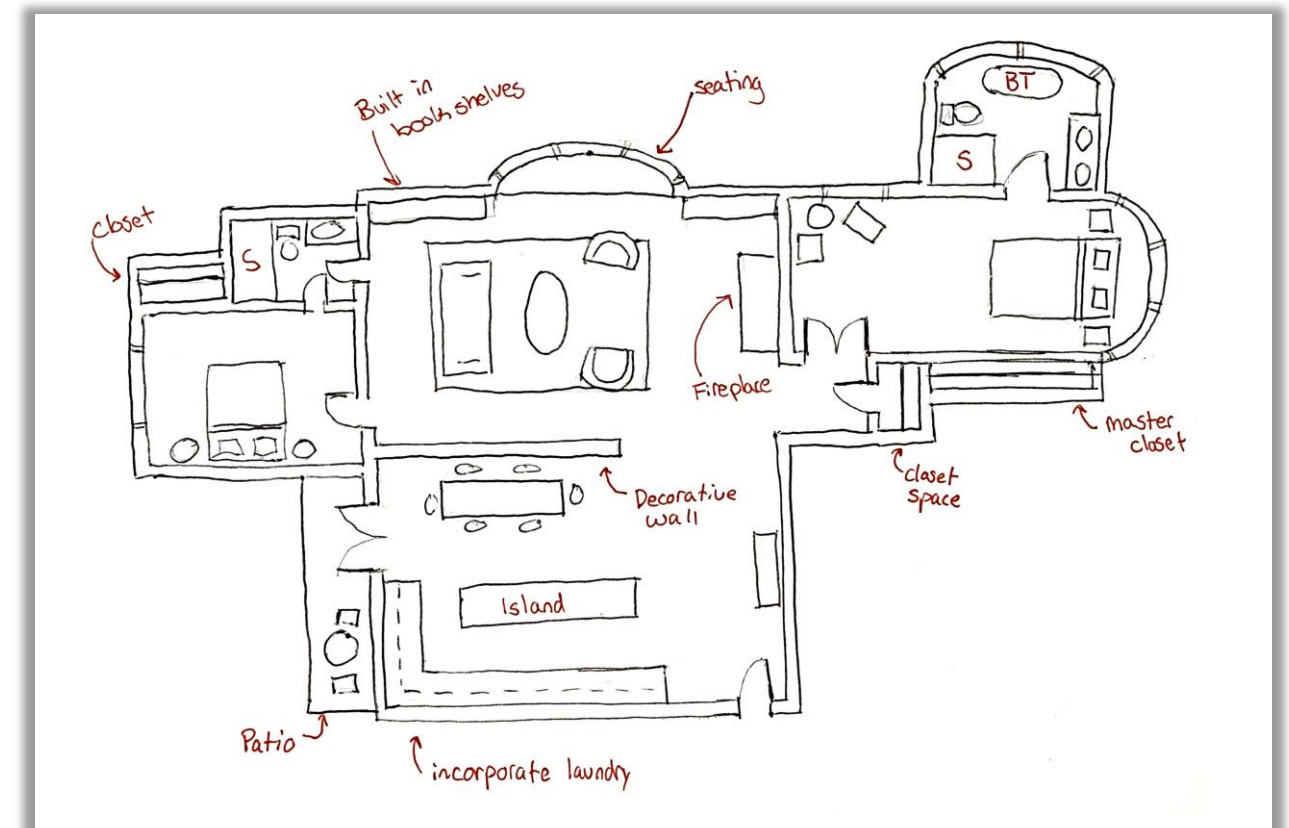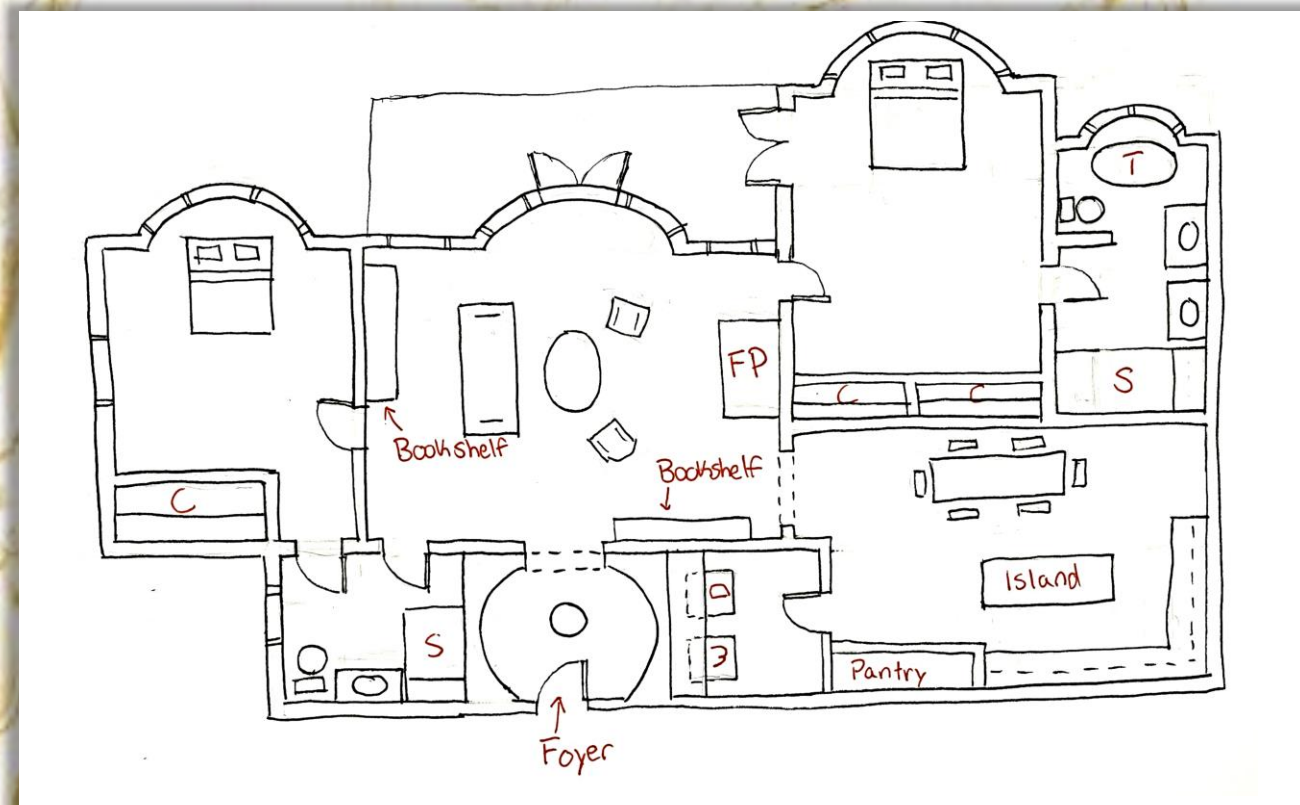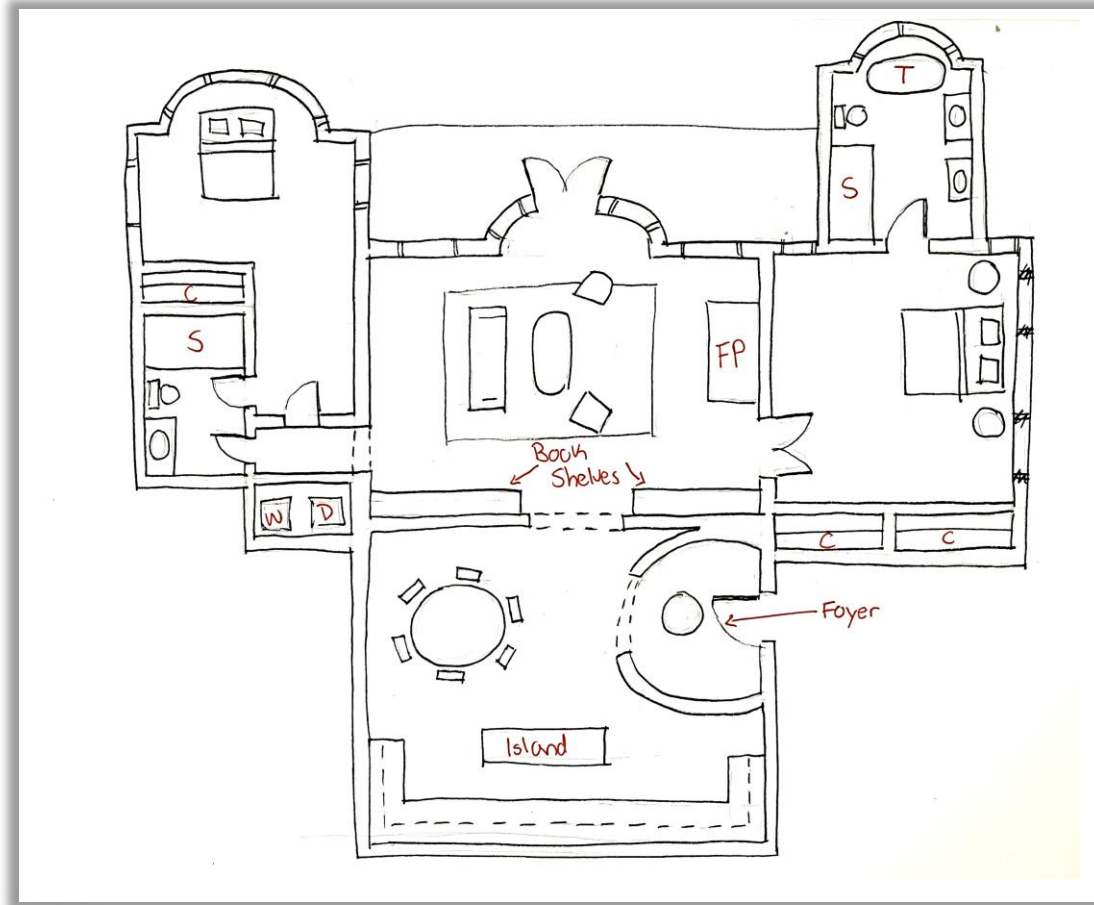

Assignment 3

Sketches





Elevations

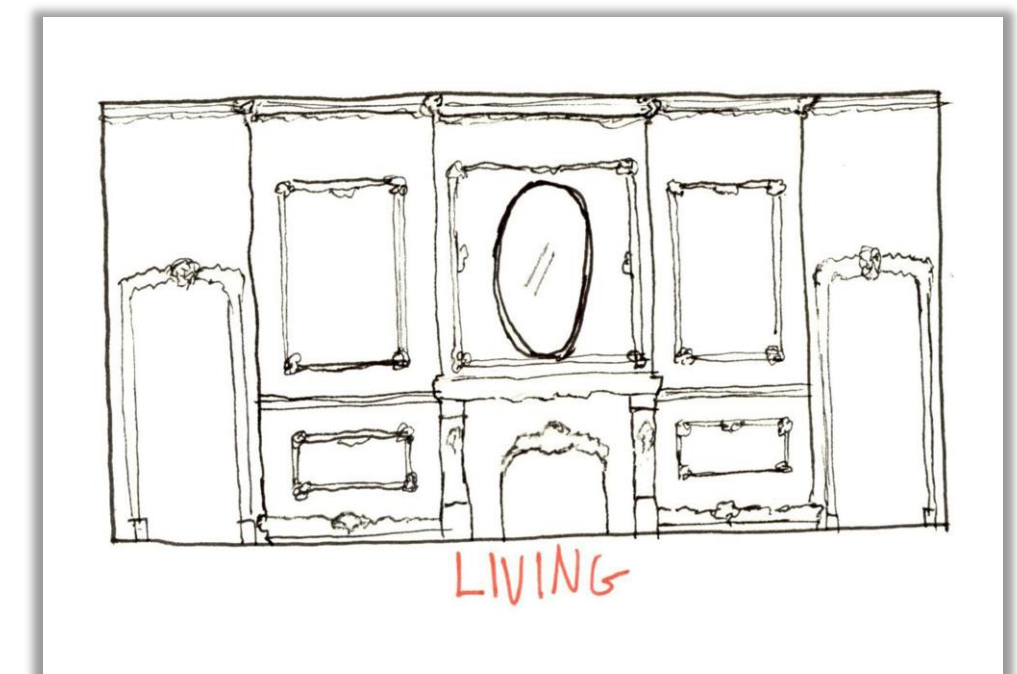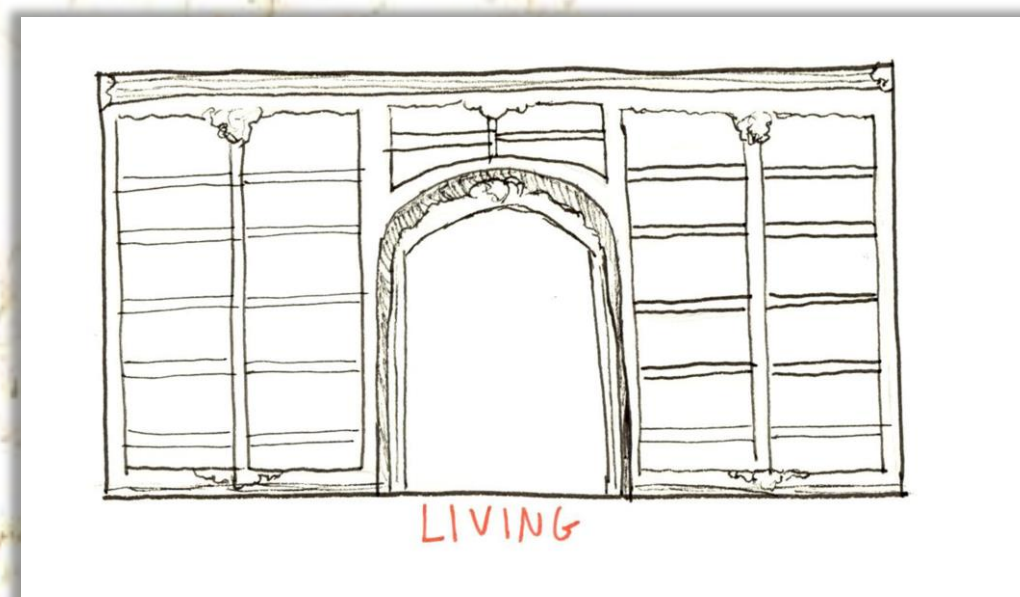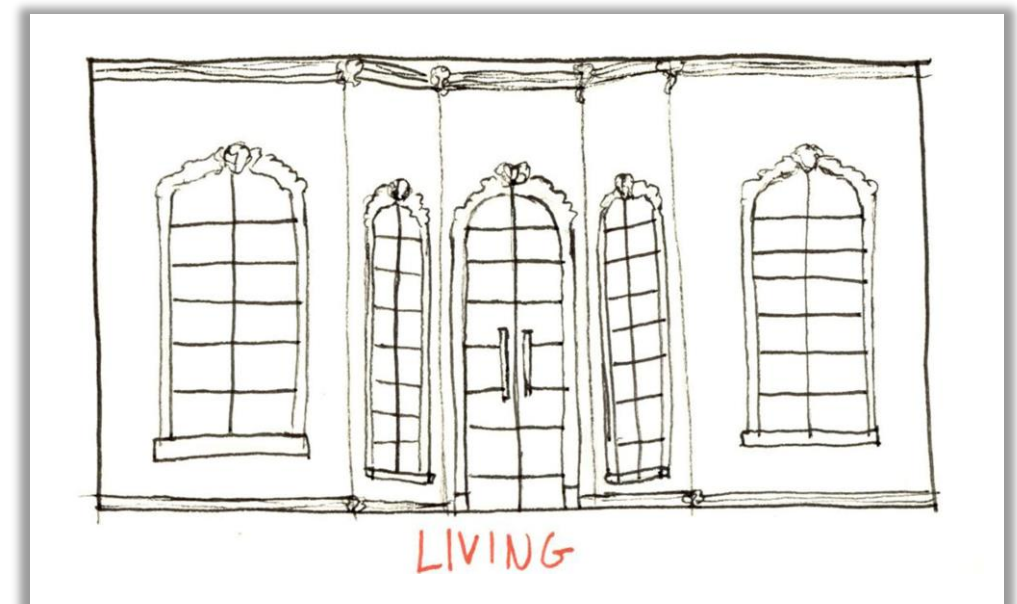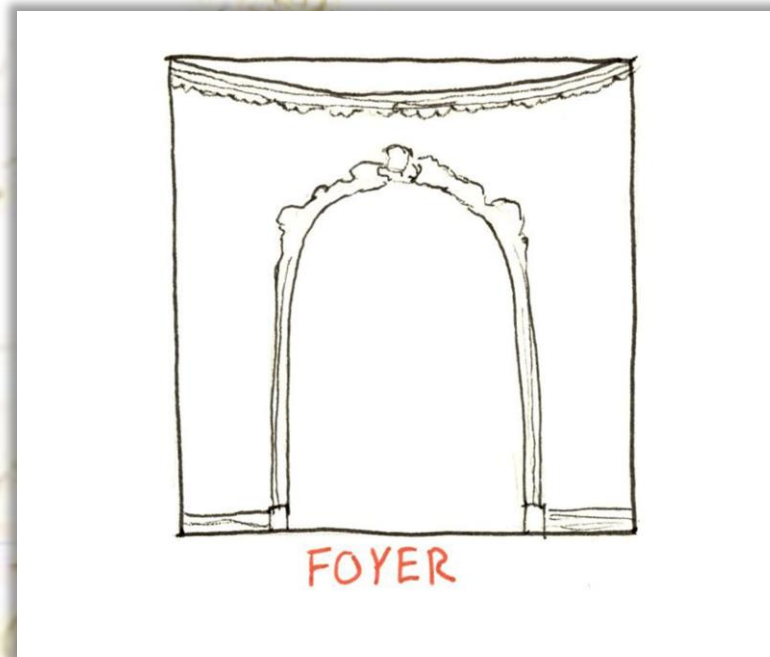

Assignment 3

Sketches


Elevations

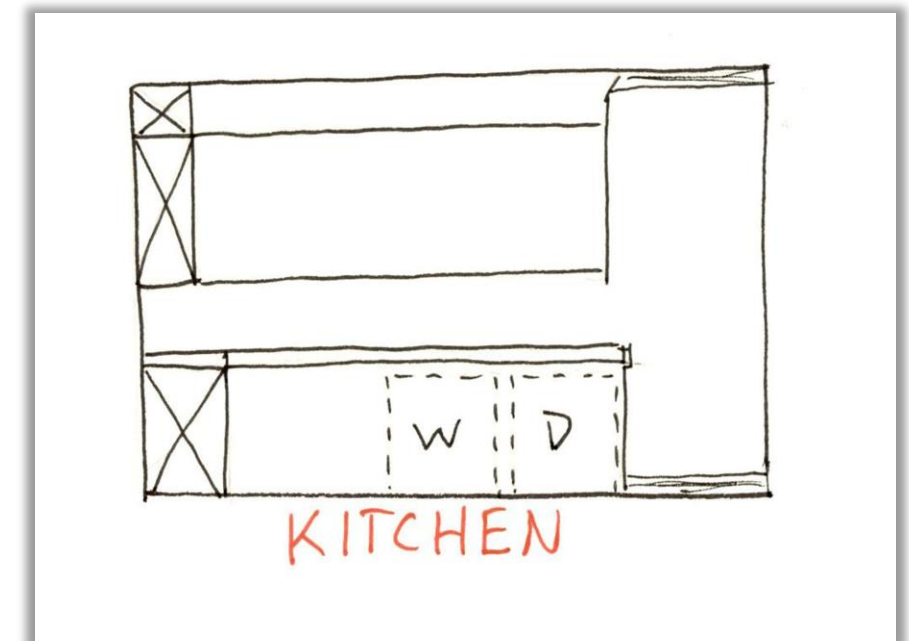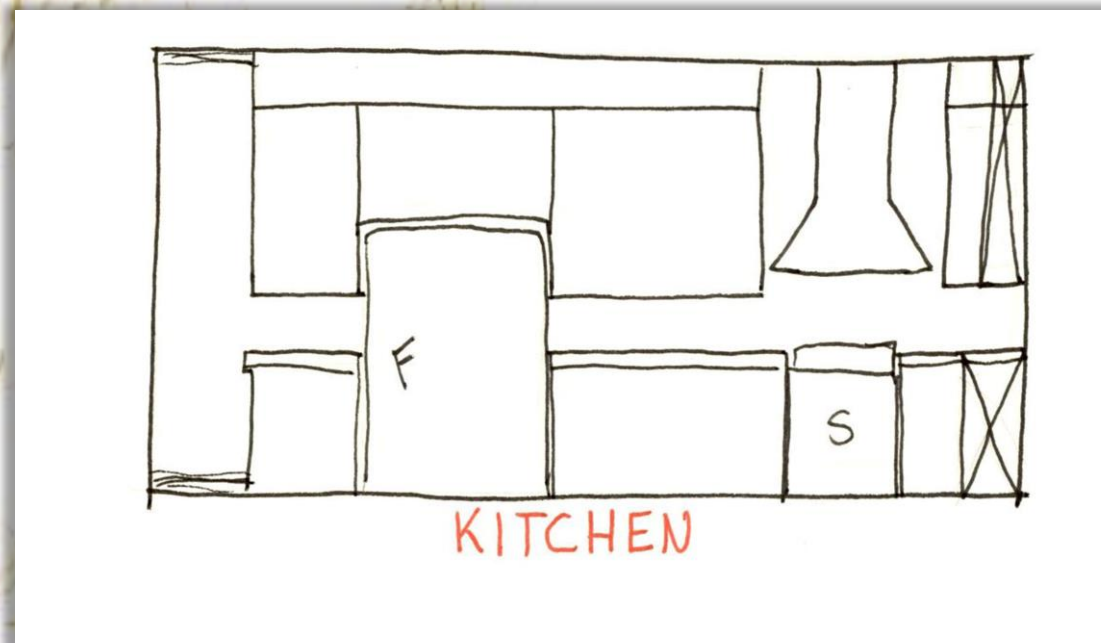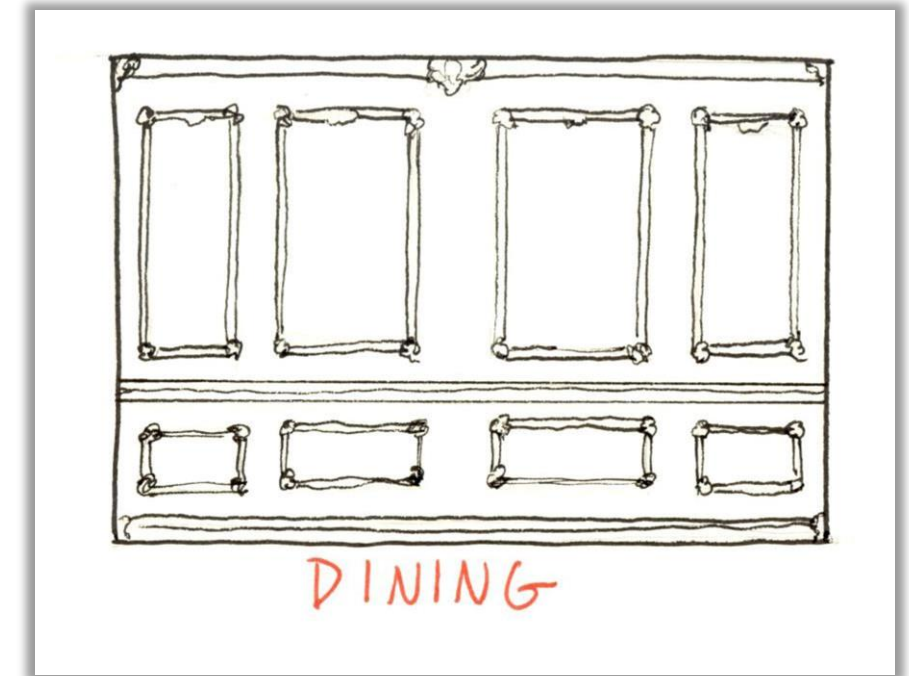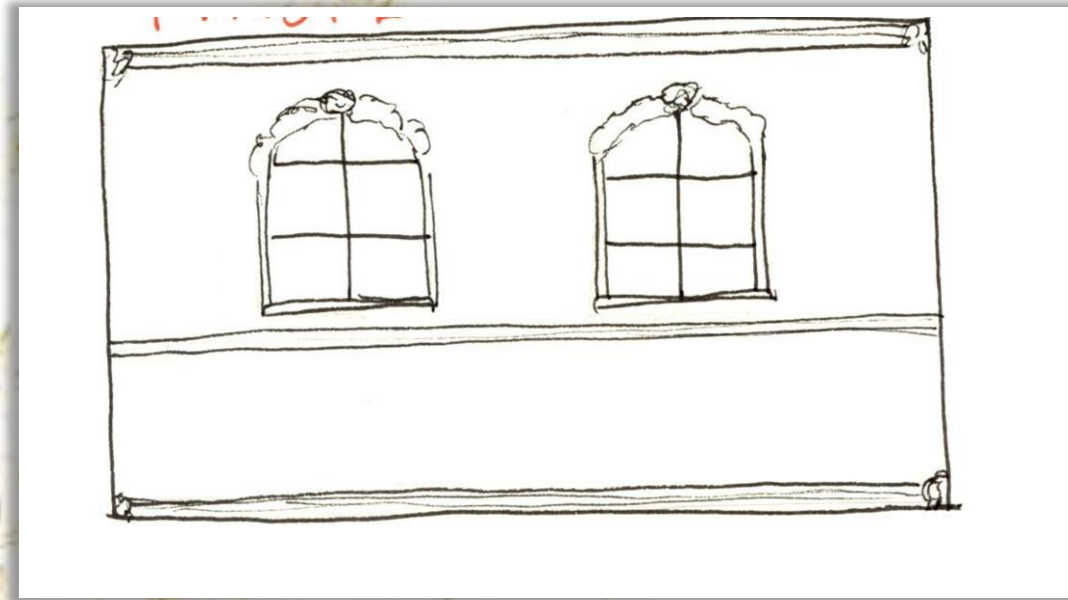

Assignment 3

Sketches


Elevations

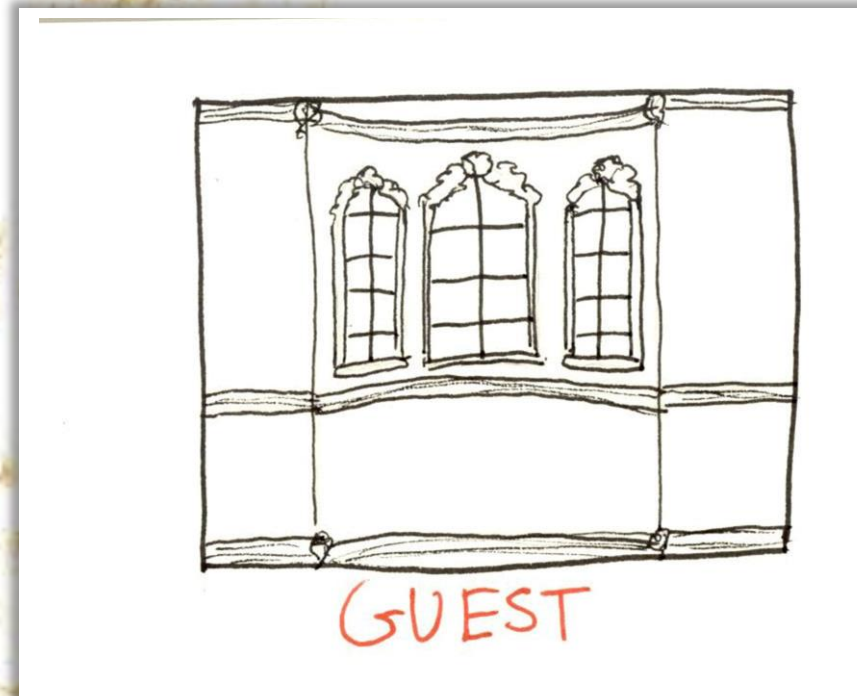


Assignment 3

Sketches


Elevations

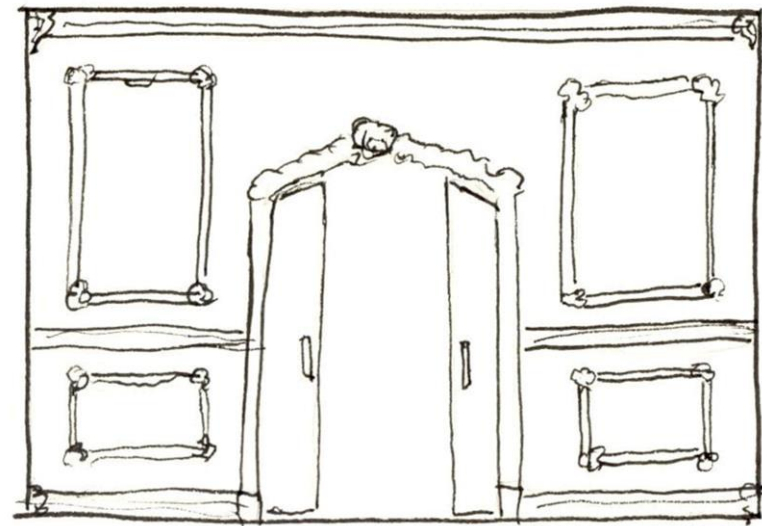


MASTER

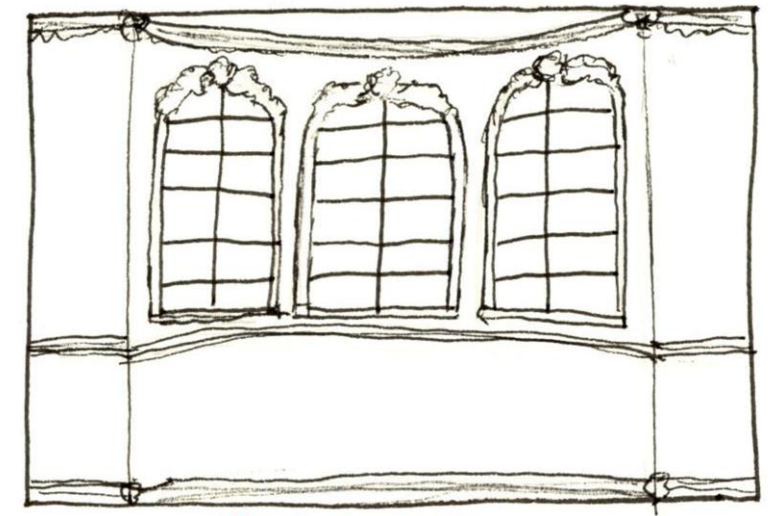

MASTER

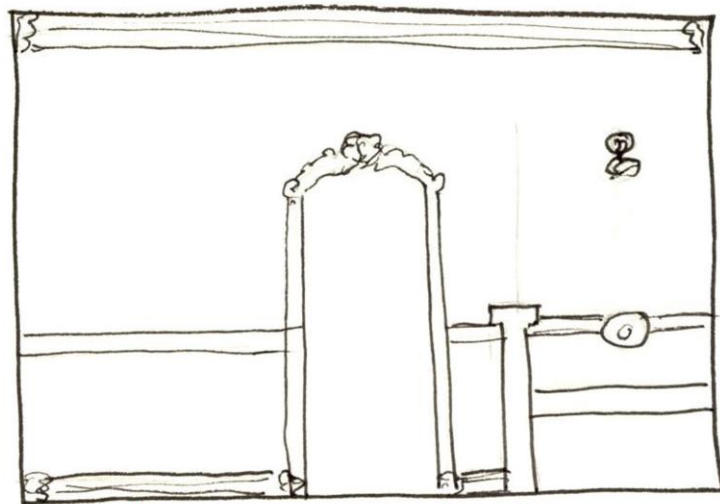

MASTER BATH


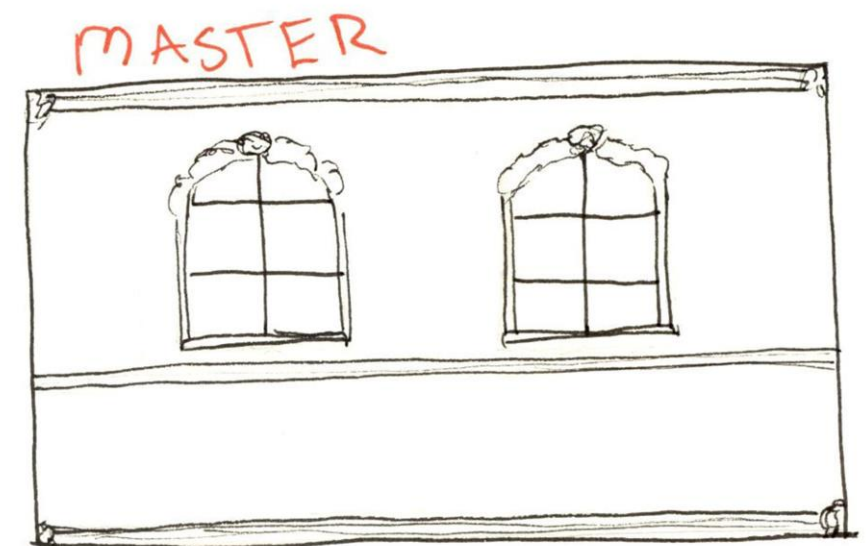


MASTER

Assignment 3

Sketches


Elevations

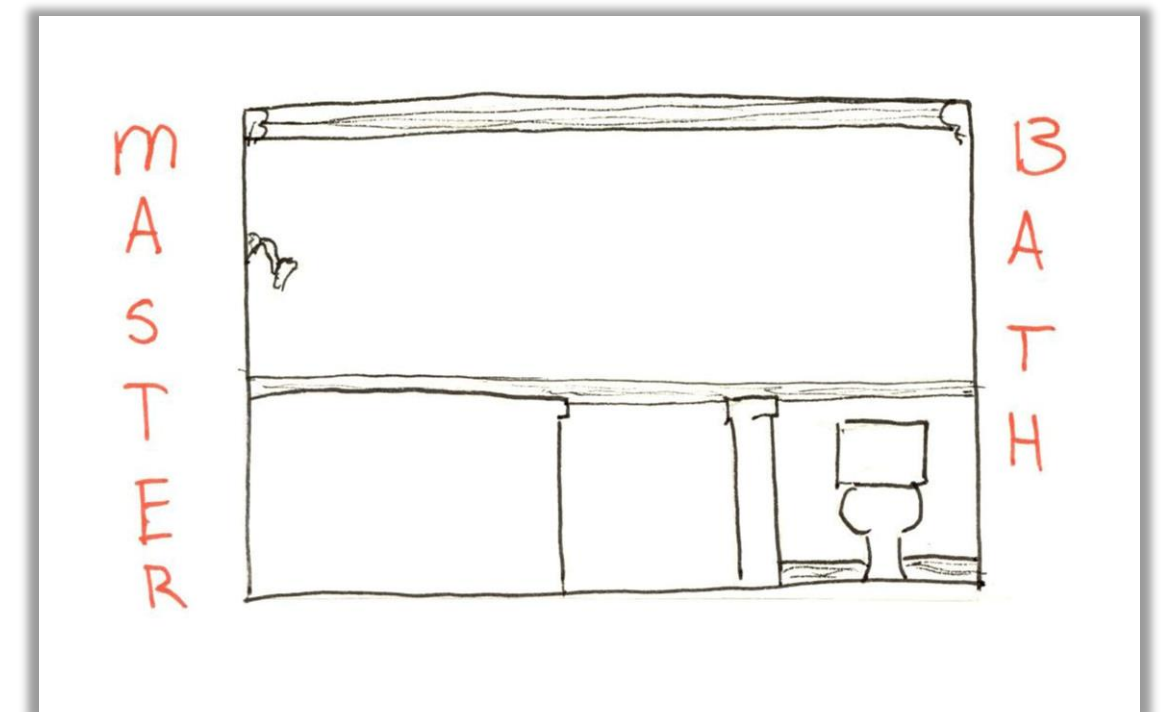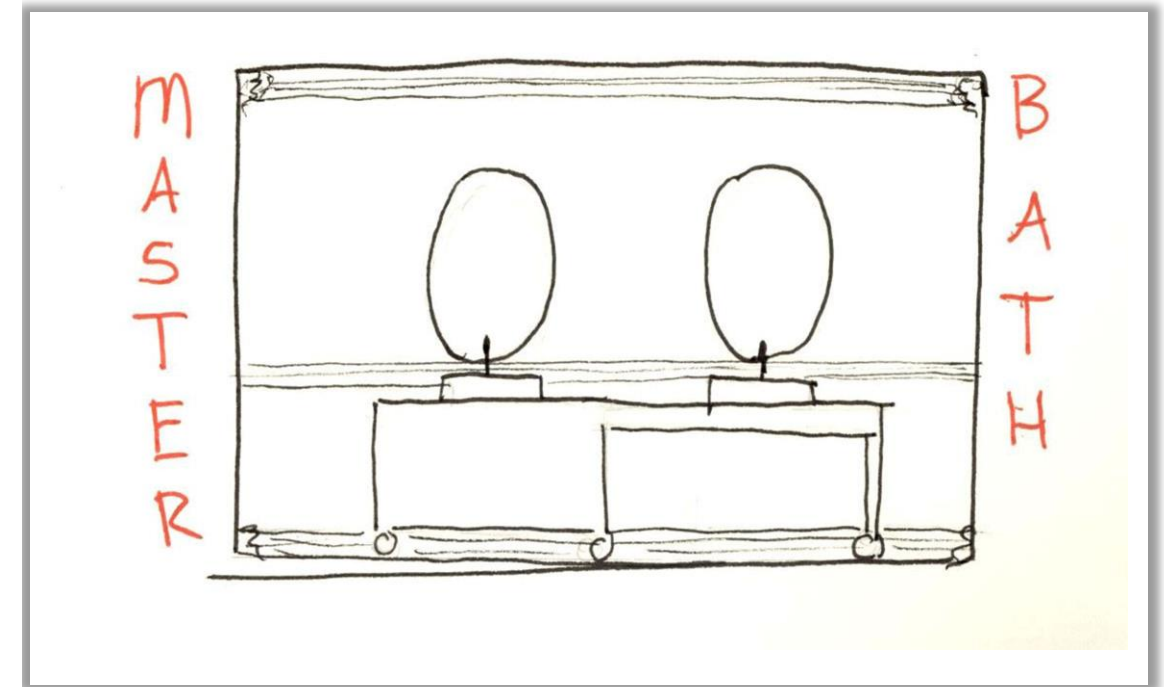

Assignment 3

Sketches

Perspectives

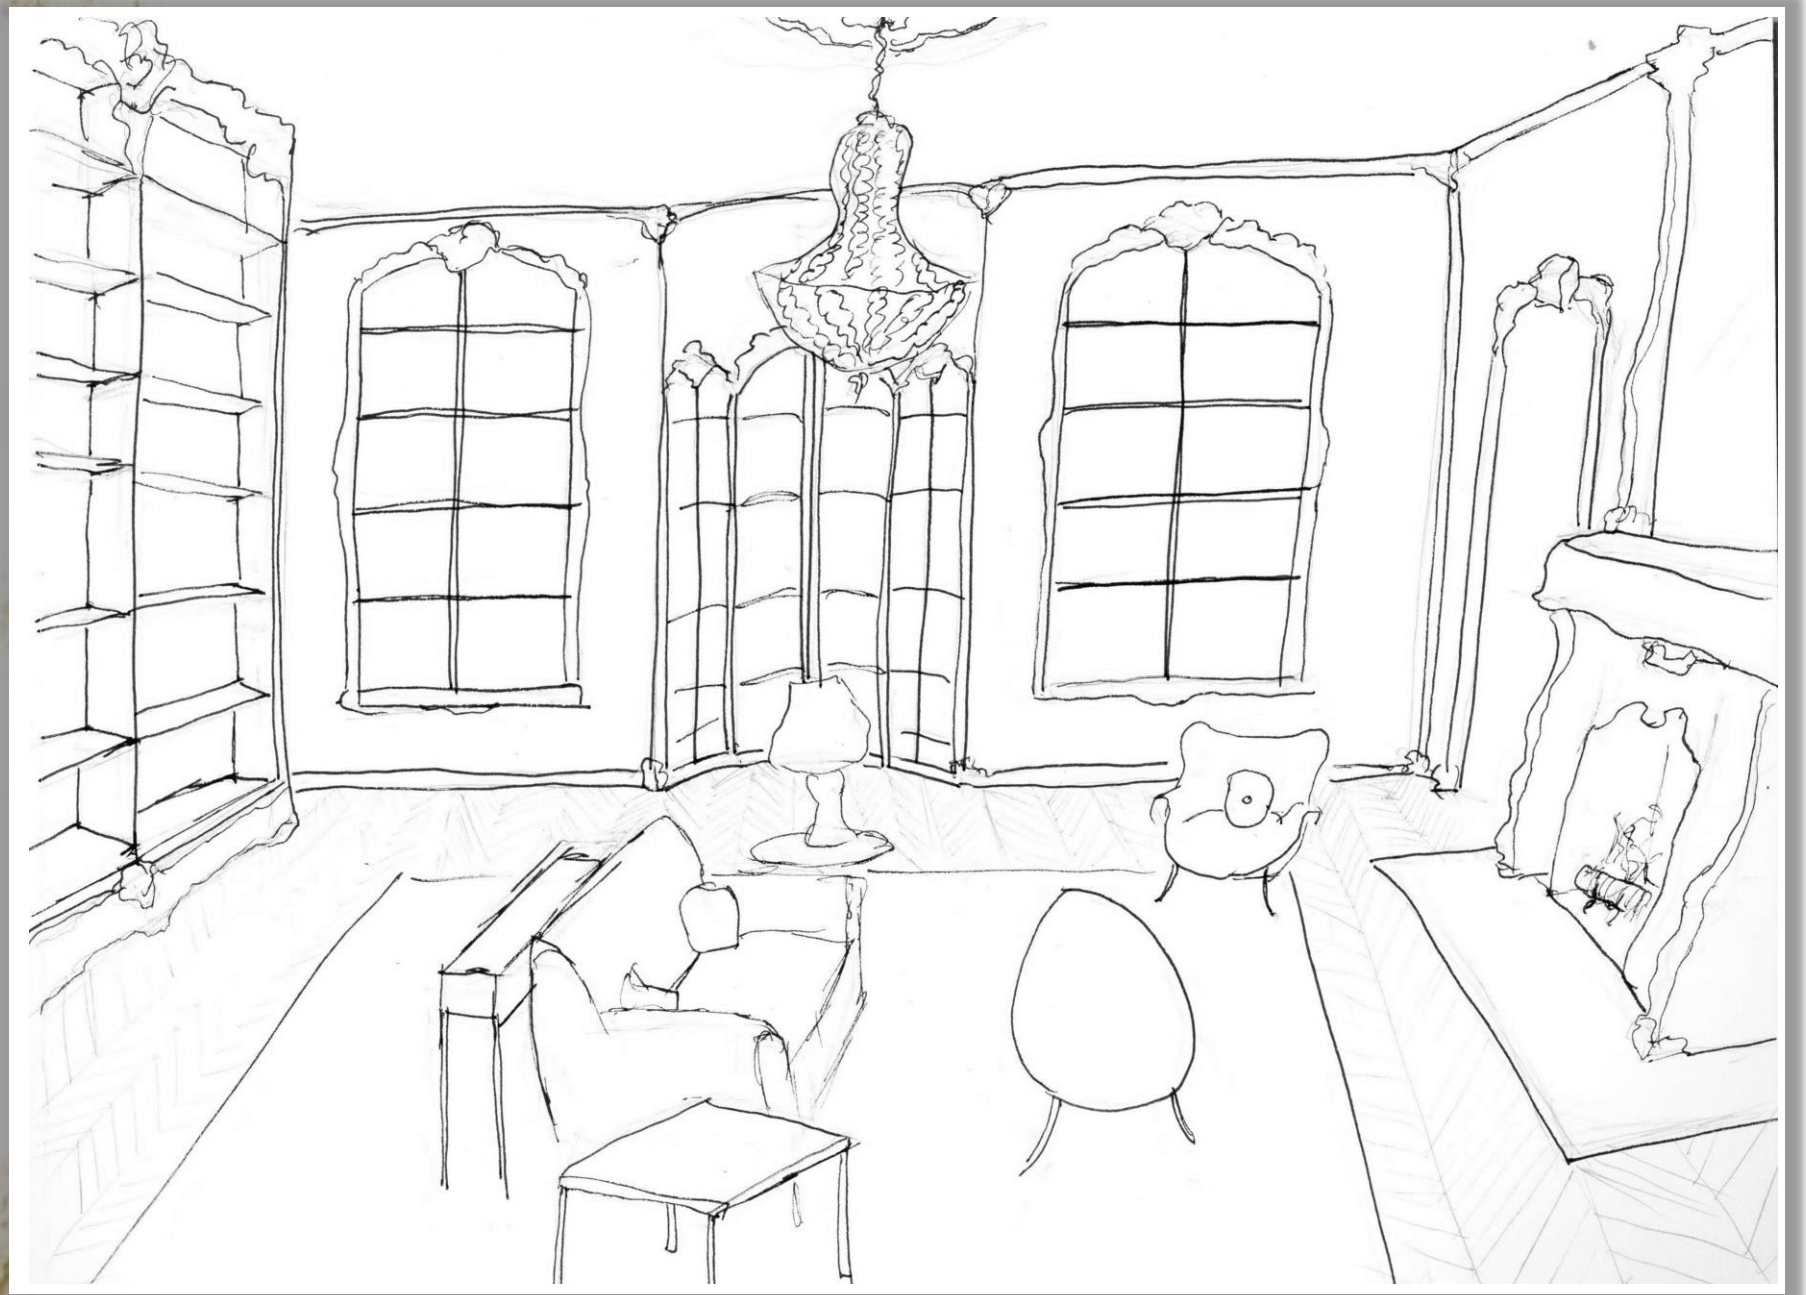

Living Area

Assignment 3

Sketches

Perspectives




Foyer

Assignment 3

Sketches

Perspectives

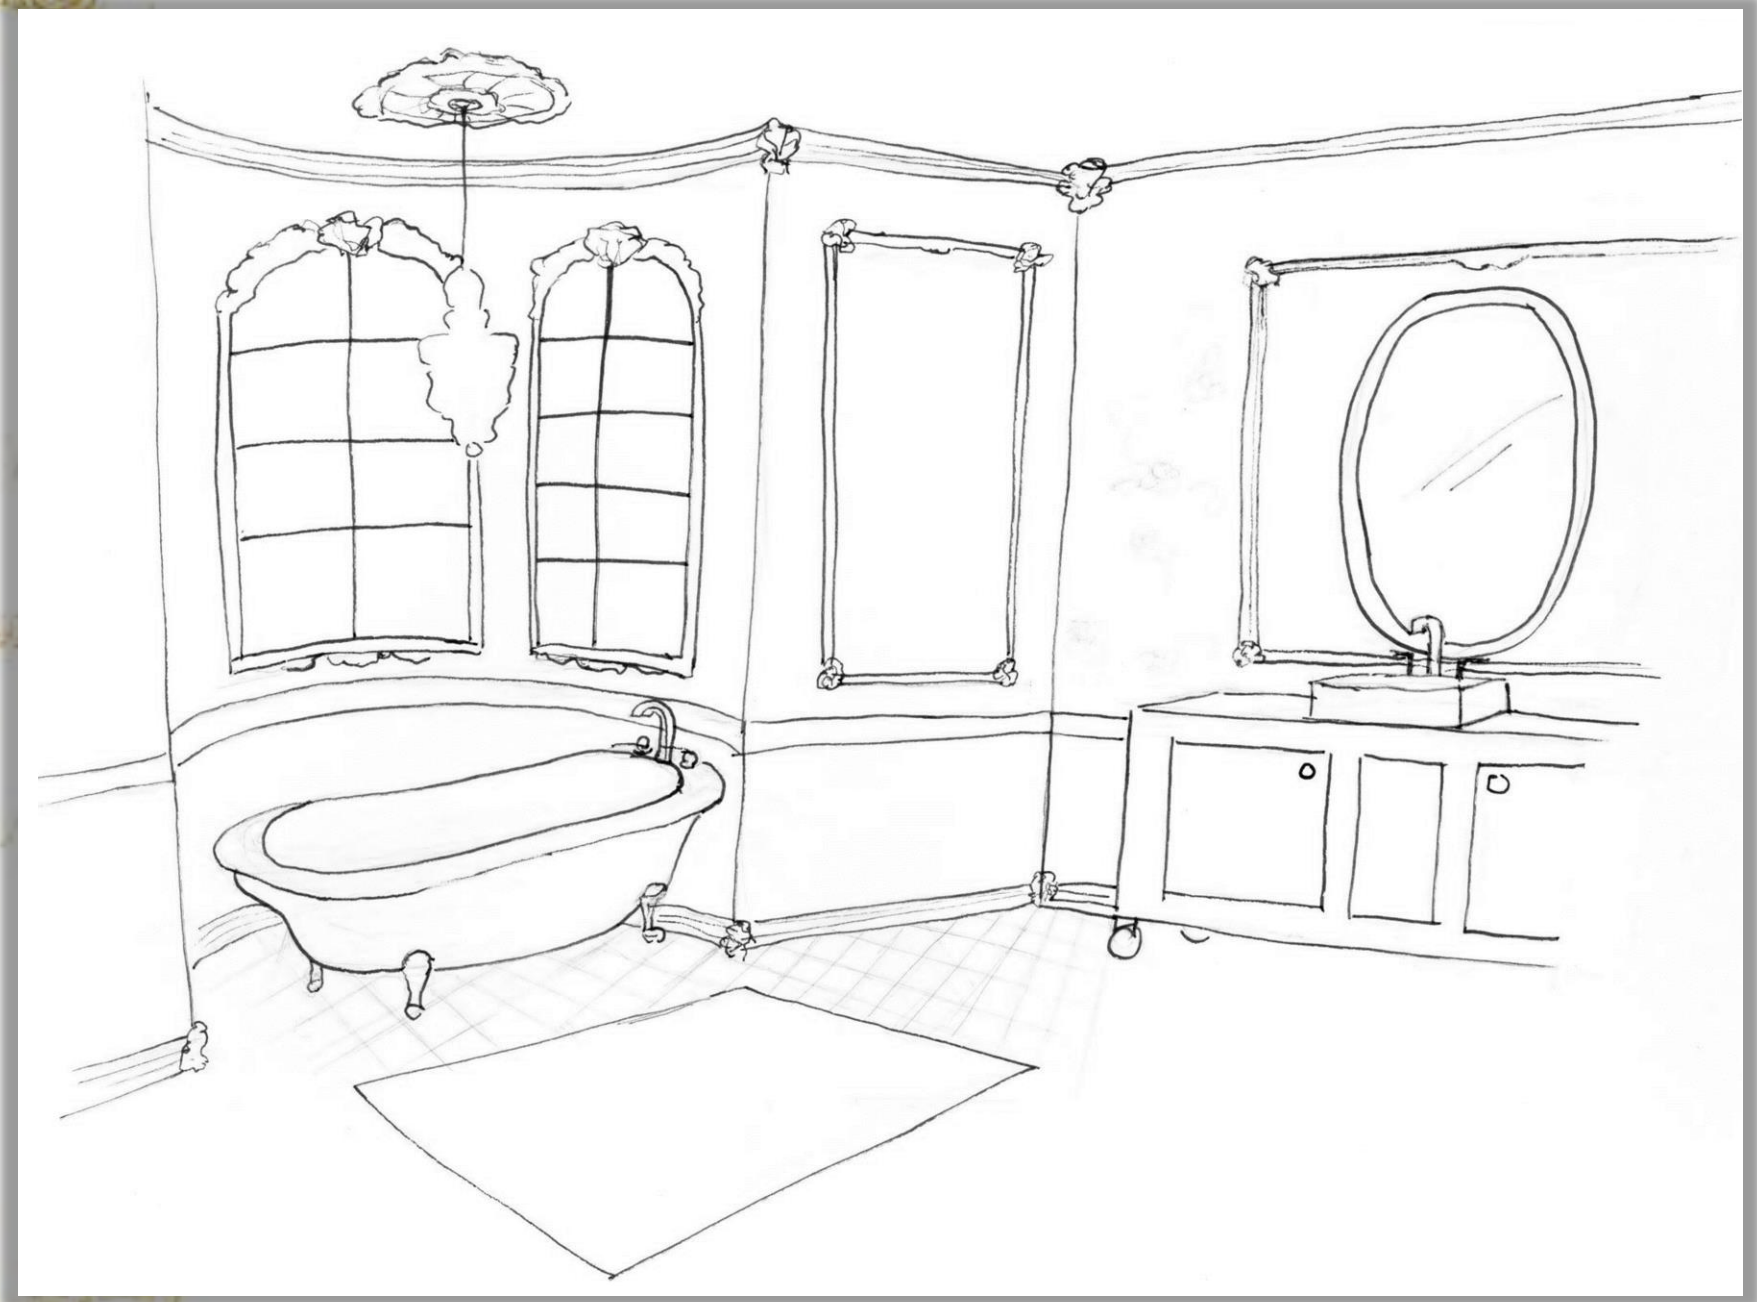


Master Bath

Assignment 4

Finishes


Public Spaces

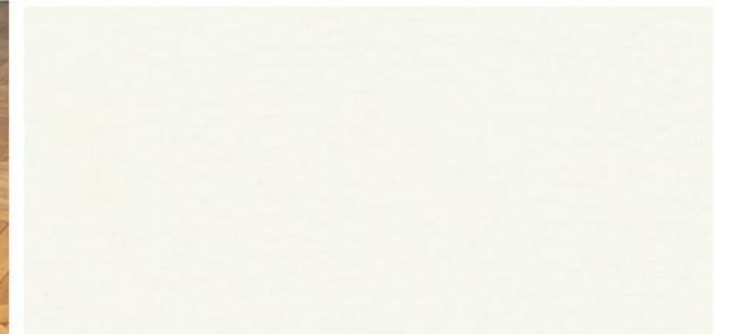

HIGH GLOSS BLACK CURVE




EGG SHELL WALLS

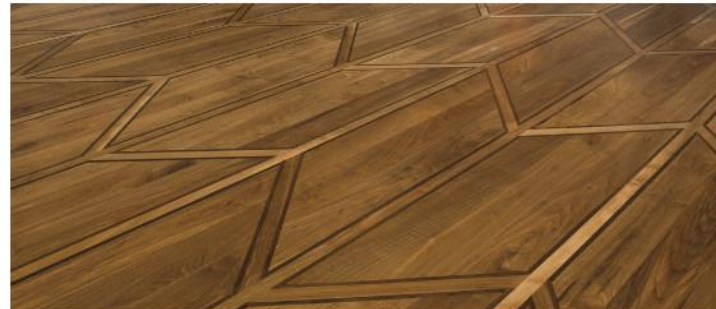

Assignment 4

Finishes


Kitchen

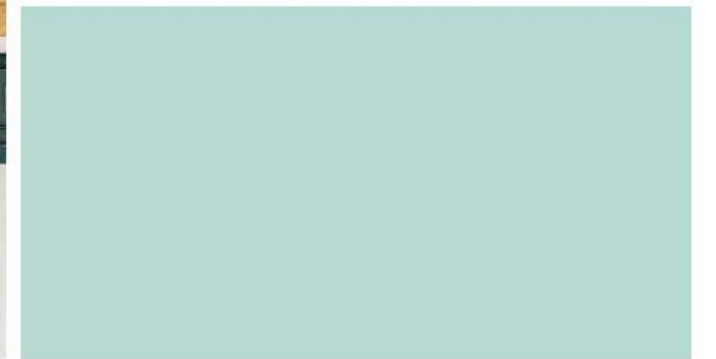

Assignment 4

Finishes


Bath

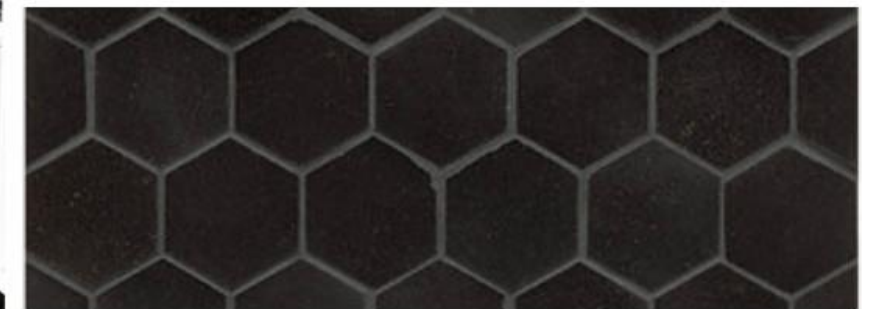

Assignment 5

Final Drawings

Floor Plan

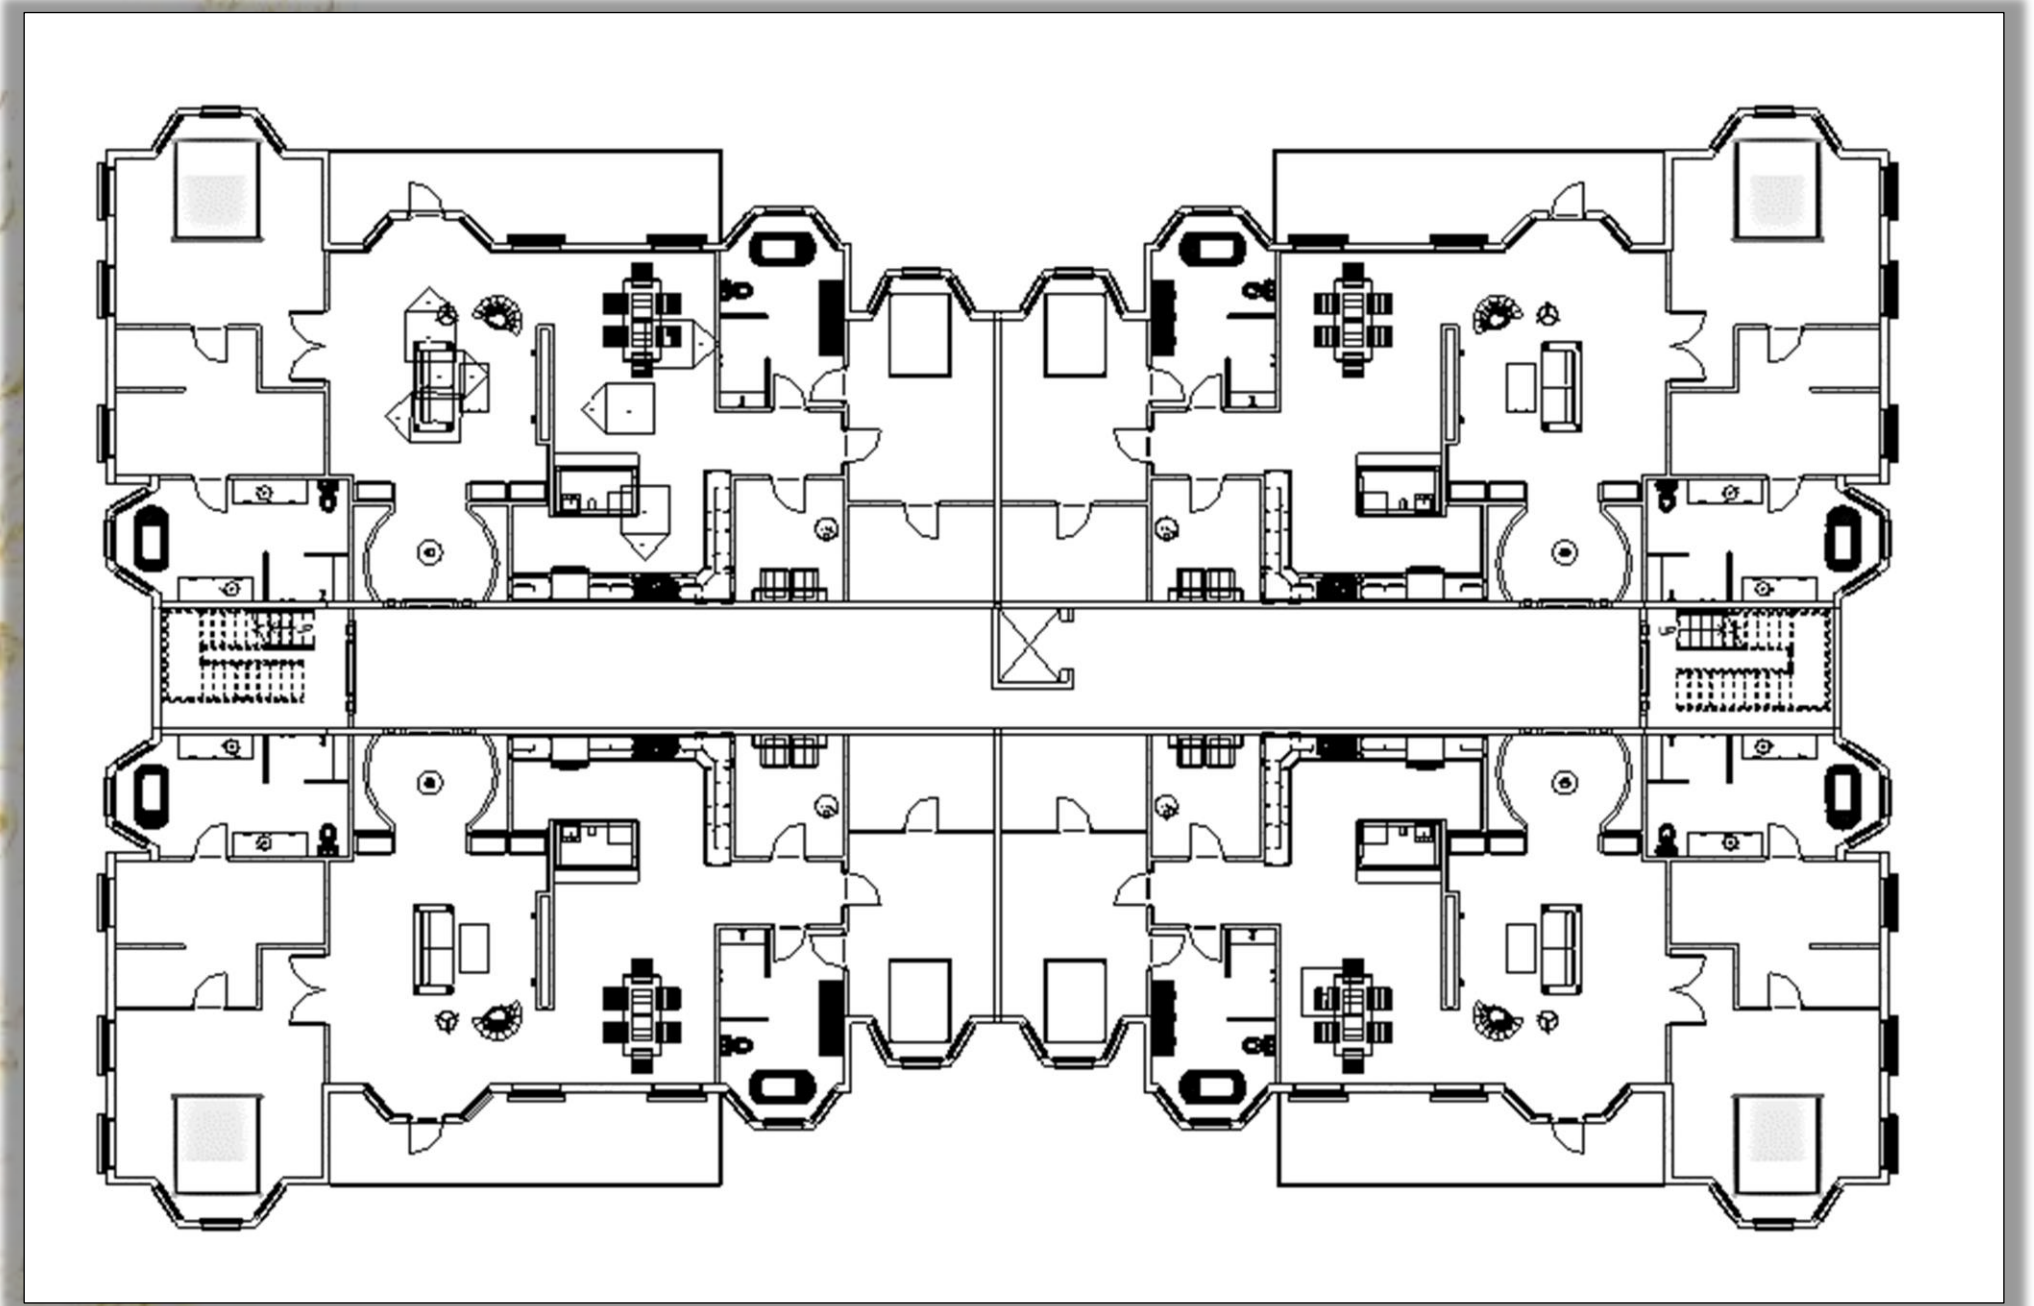

Assignment 5

Final Drawings


Exterior Massing Study



Assignment 5

Final Drawings


Corridor Section

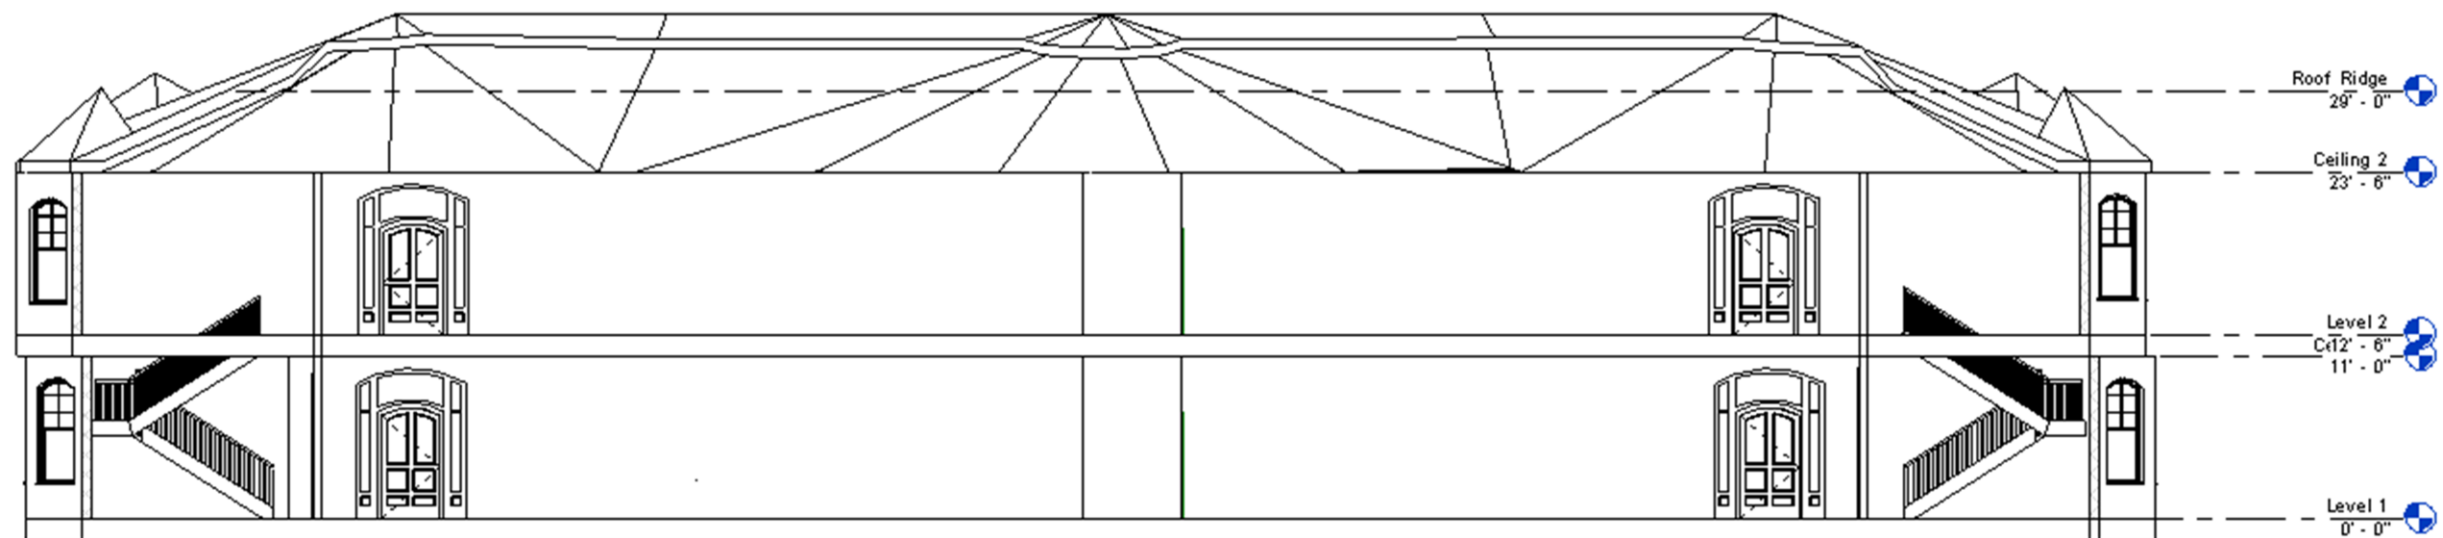

Assignment 5

Final Drawings




Floor Plan

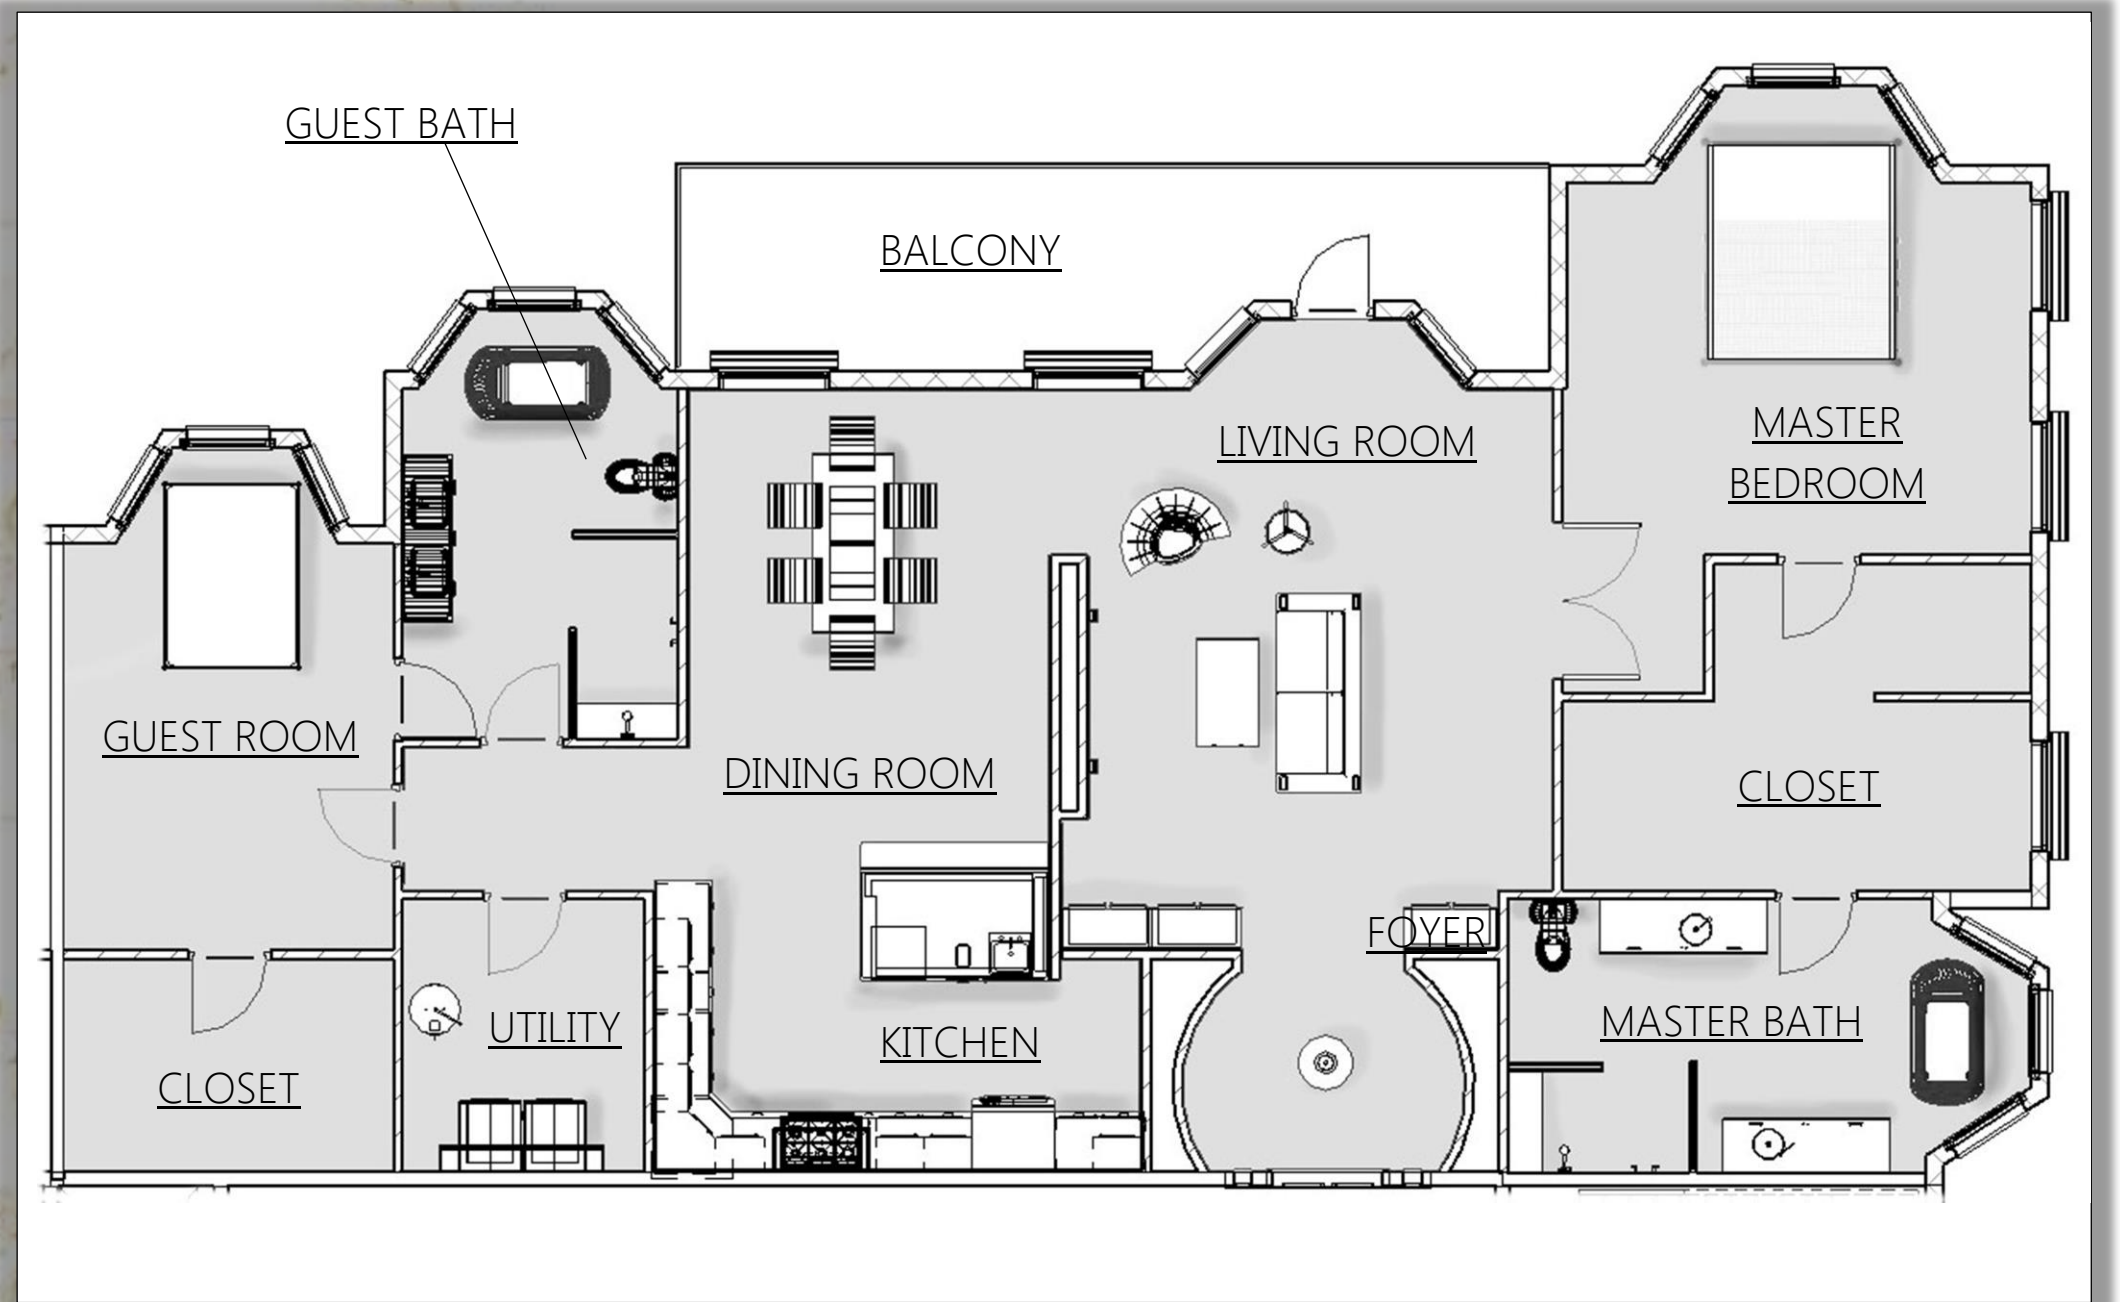

Assignment 5

Final Drawings




Public Room Elevations

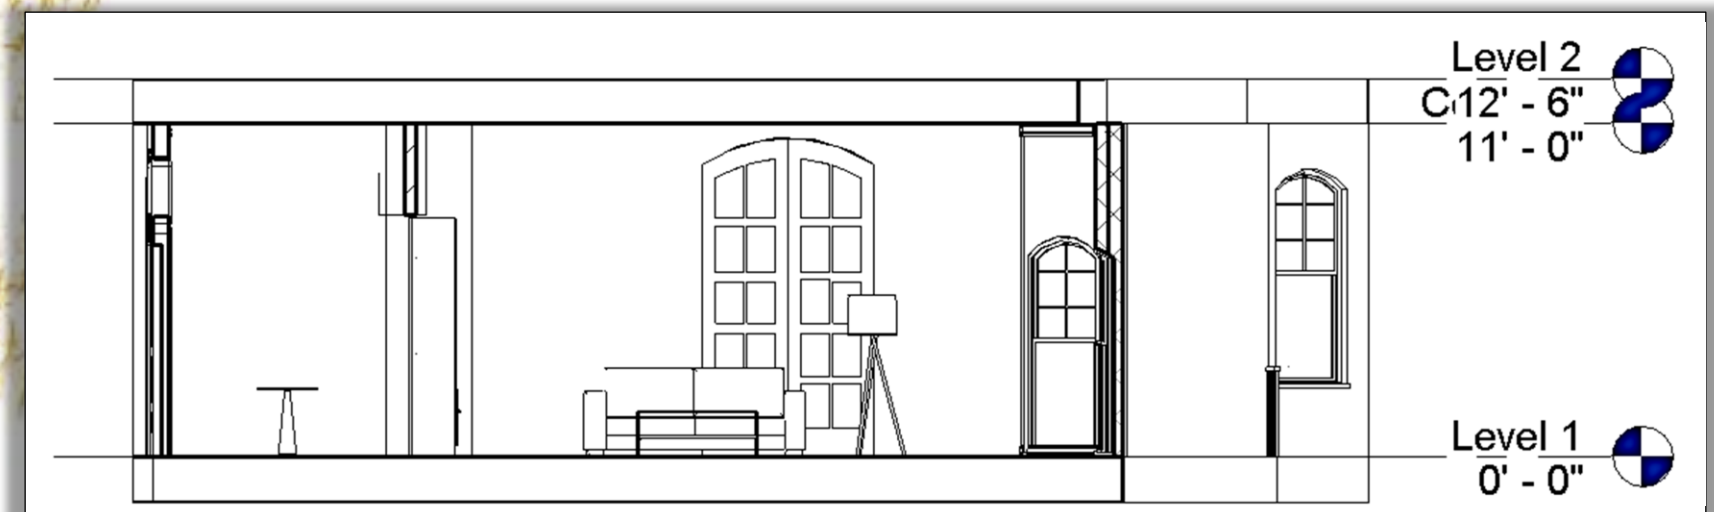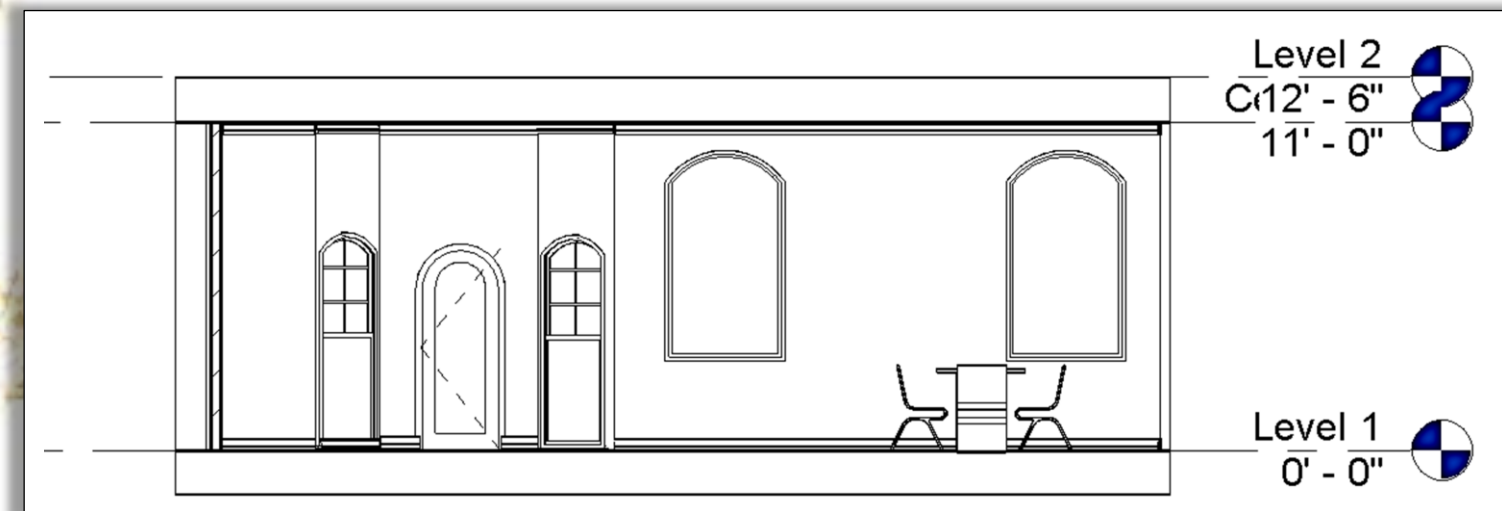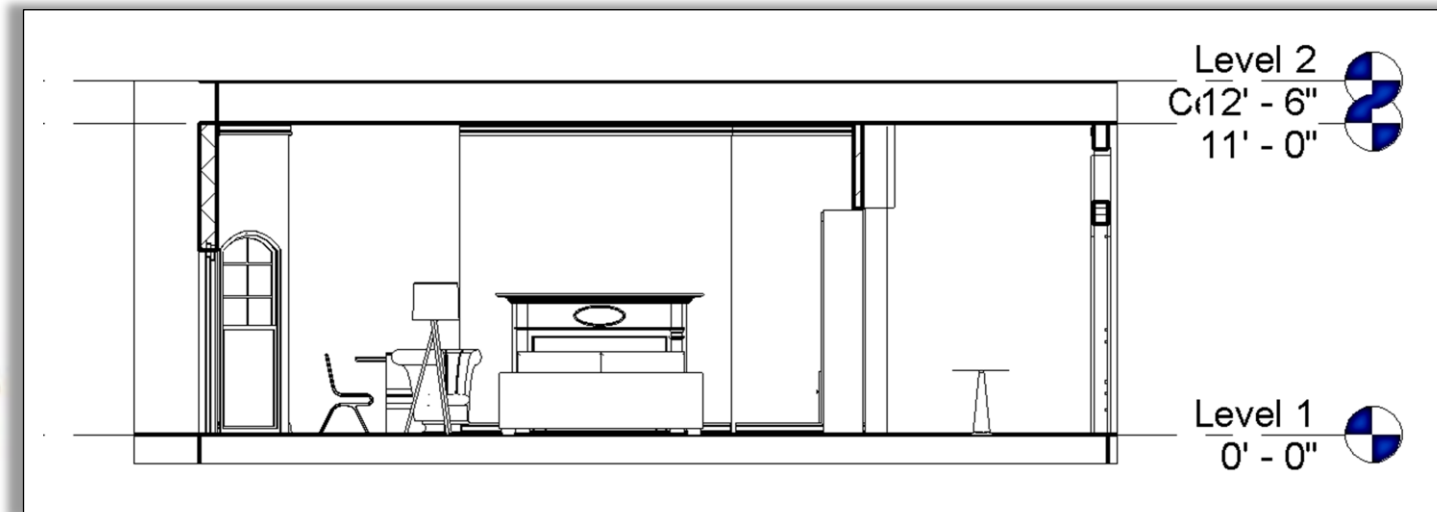

Assignment 5


Final Drawings

Public Room Elevations

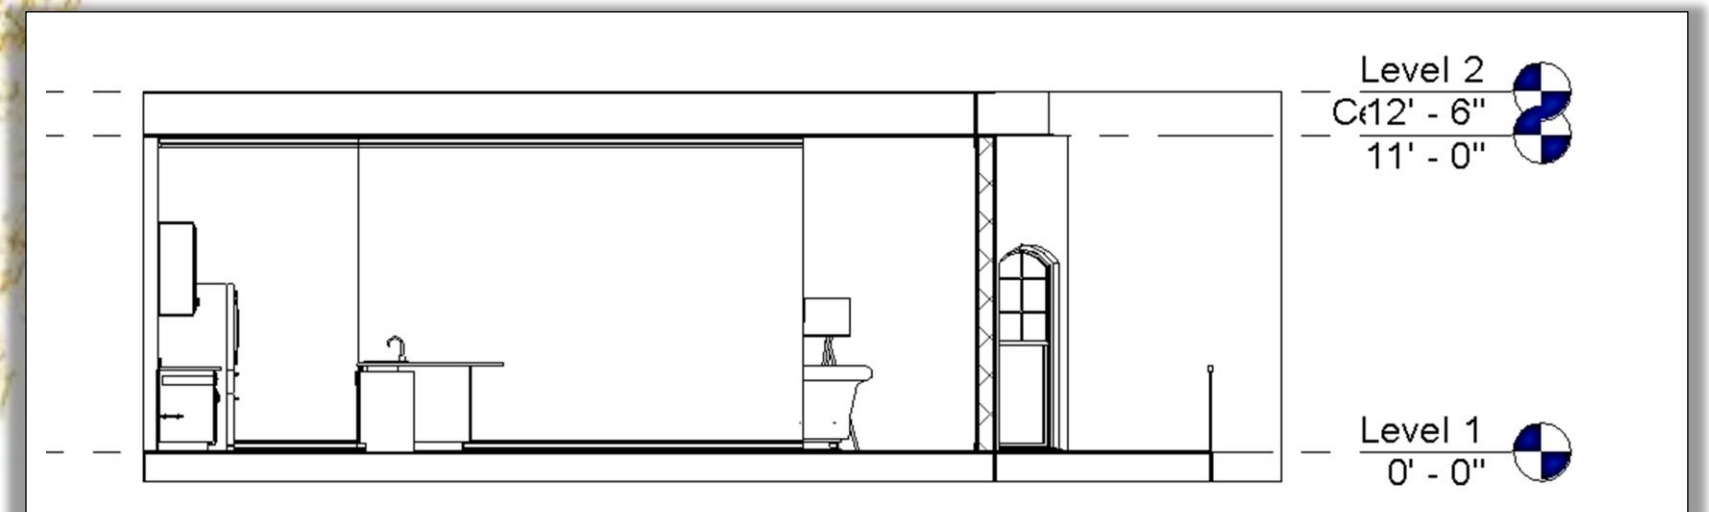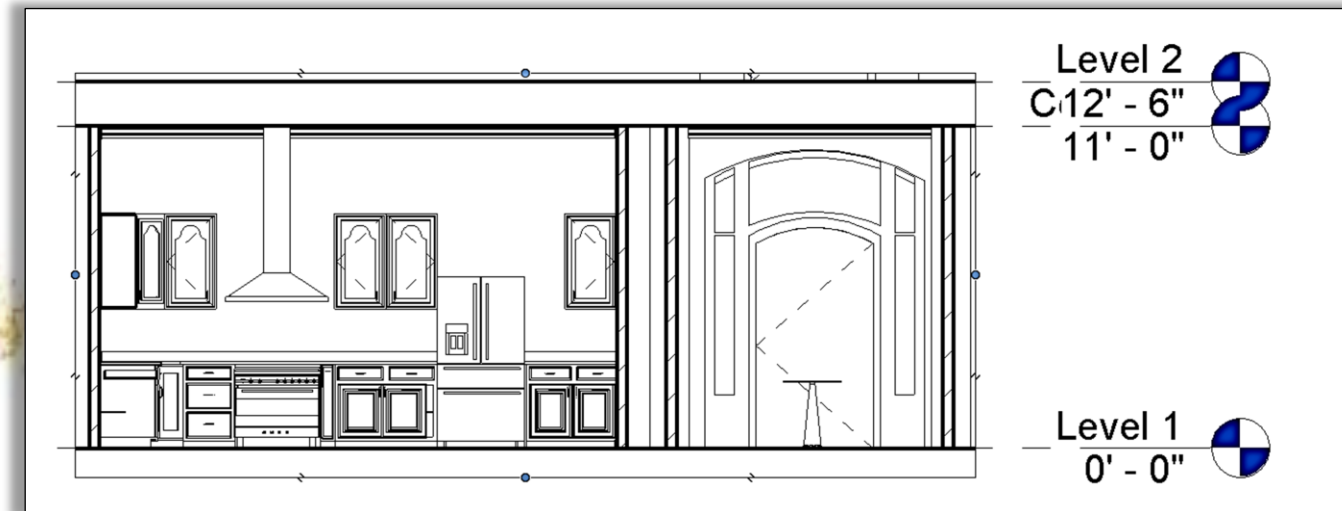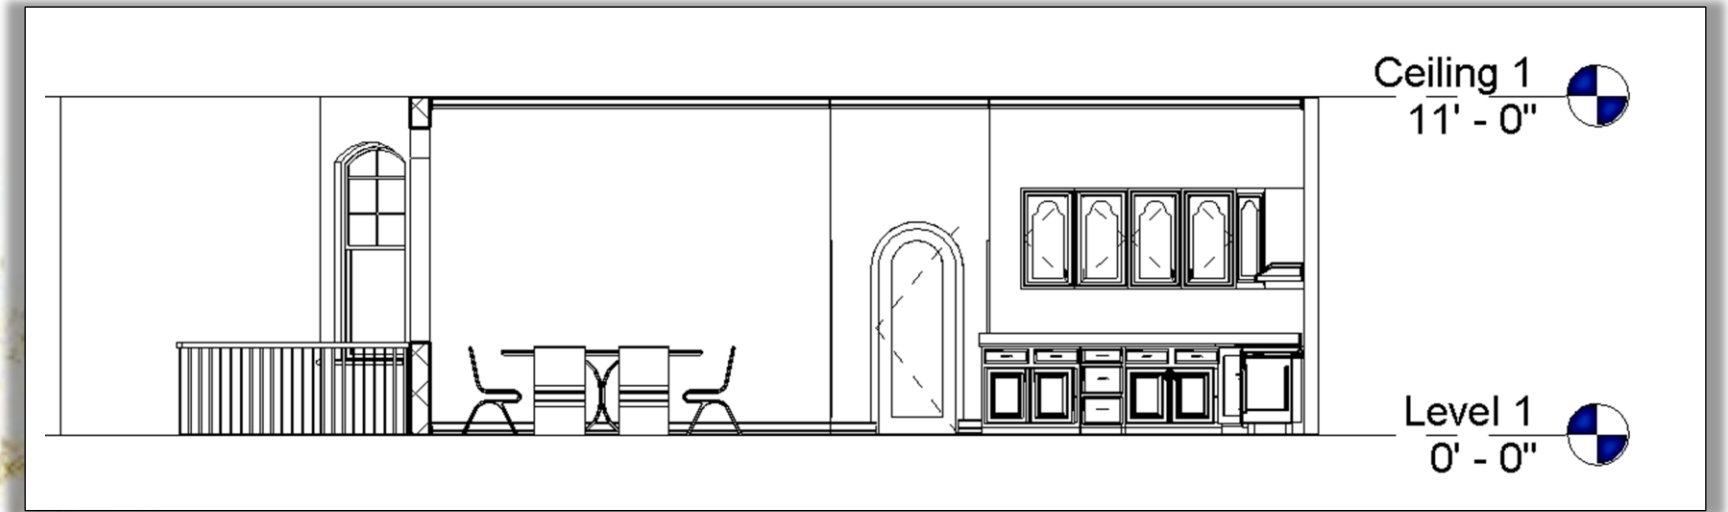

Assignment 6

Accessibility

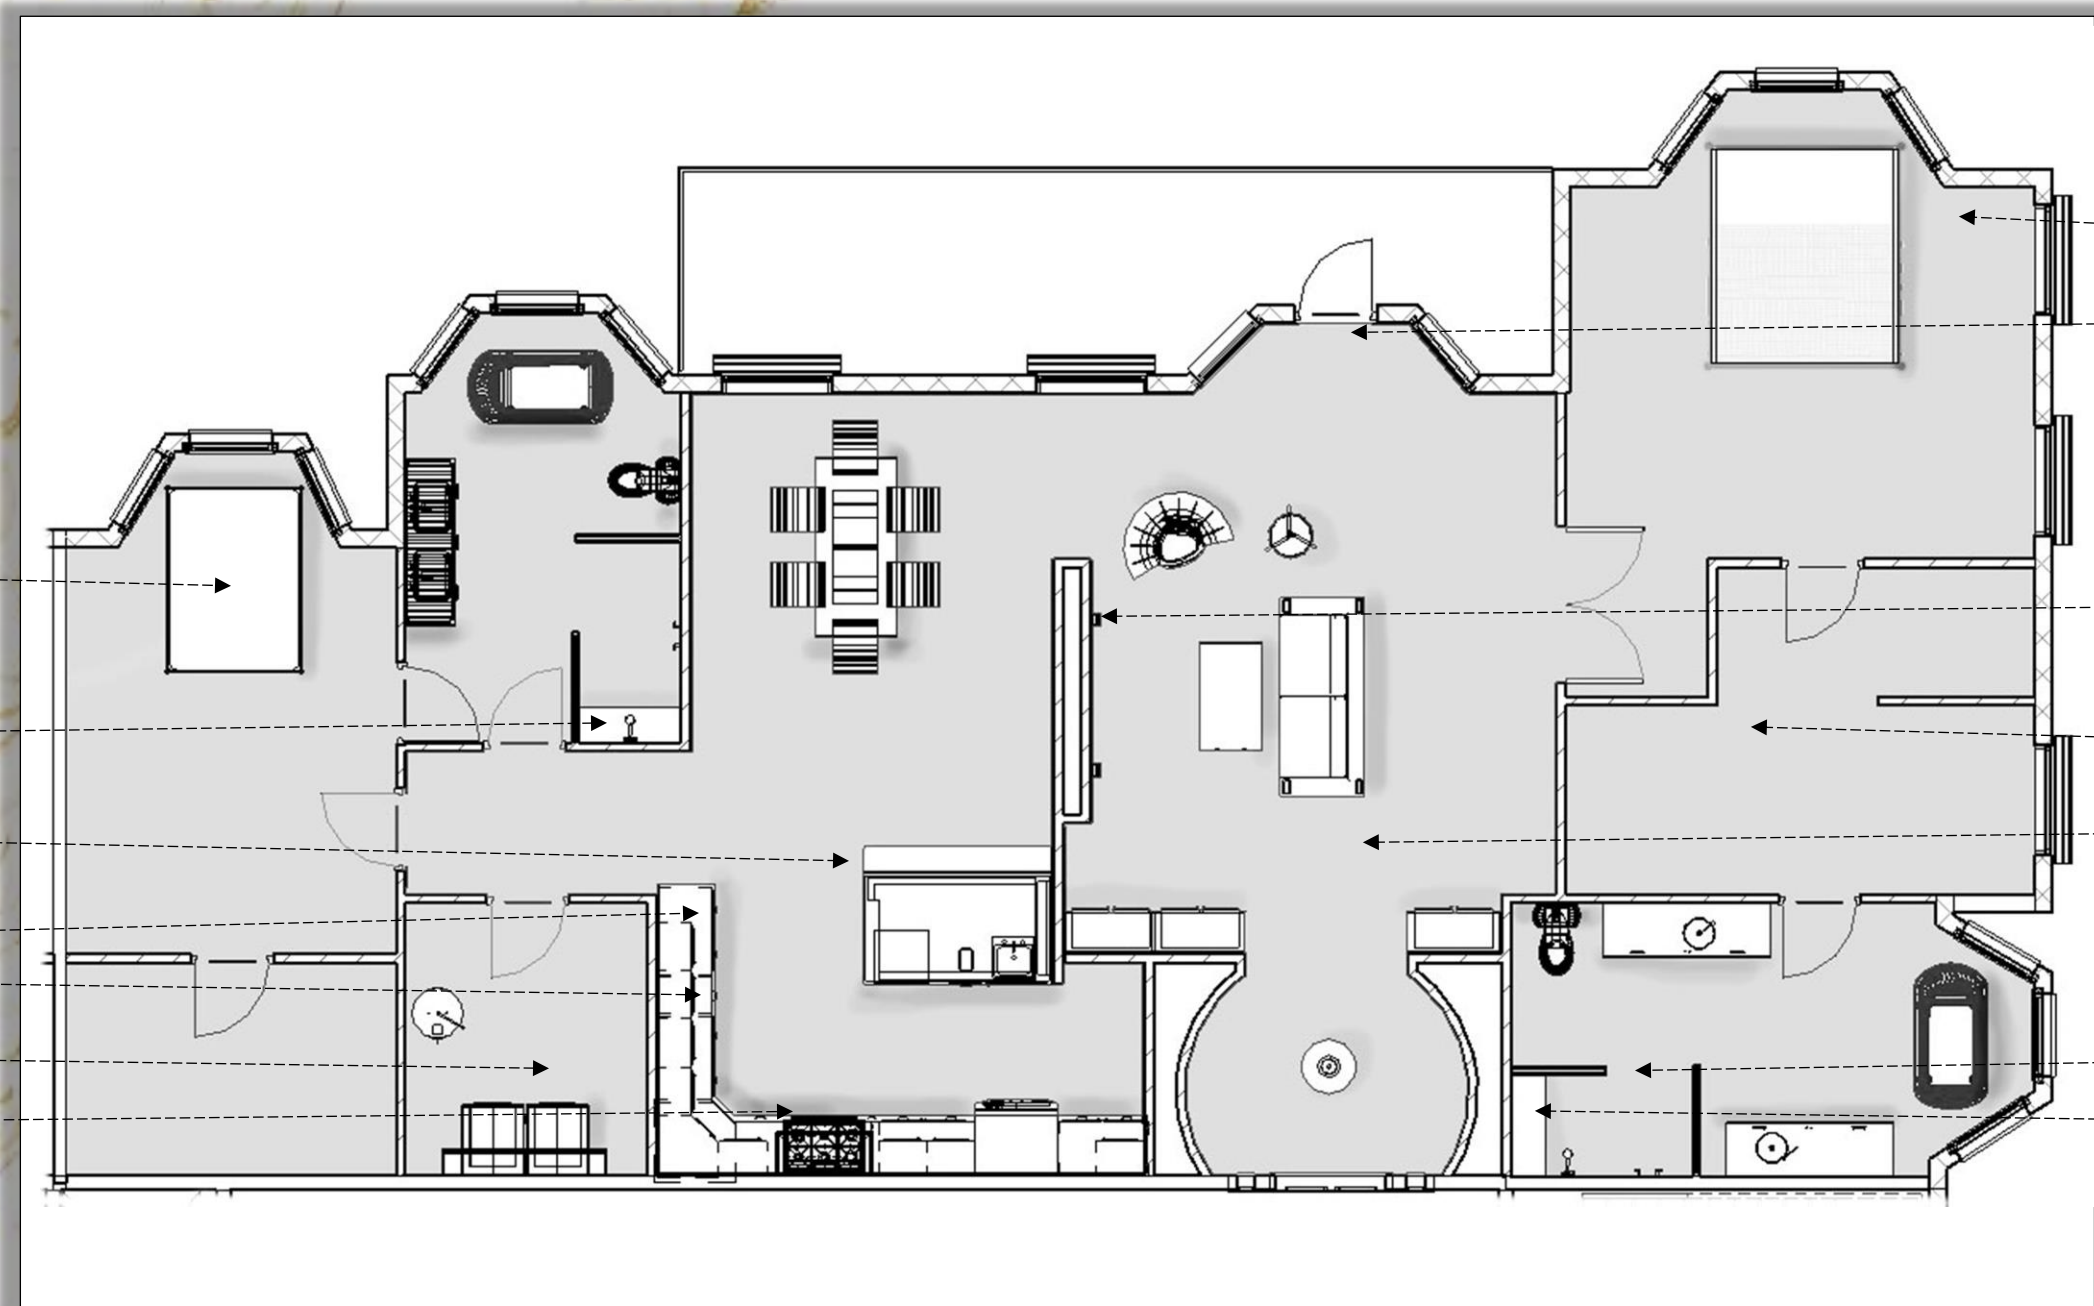

Mattress height does not exceed 22" AFF

Hand held fixture

Accessible work area

6" Toe kick

34" tall countertops

Front-Loading laundry

Stove height 32"

36" Minimum clearance

All doorways 36"

Wide minimum

Gas switch fireplace

Large accessible closets

Open Concept

Roll-In Showers

Shower benches